



CARPARK FACADE 2 SECTION

 

FLOOR PLAN DETAIL

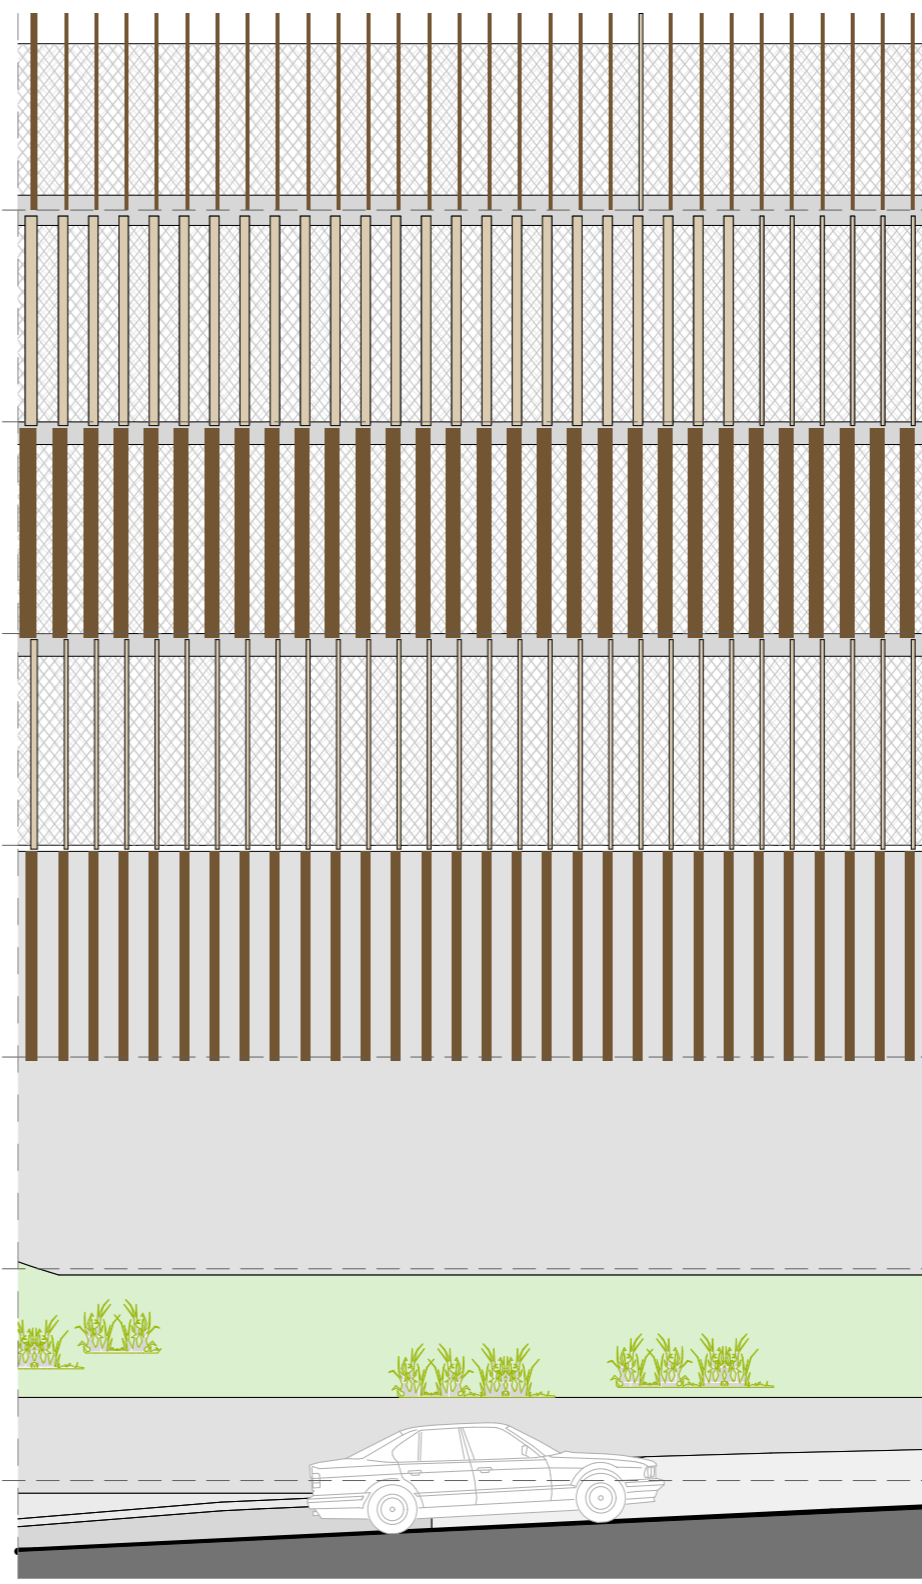

ELEVATION DETAIL

Gosford Hospital Redevelopment

Section 96 Submission

This drawing is issued upon the condition it is not copied, reproduced, retained or disclosed to any unauthorised person either wholly or in part without prior consent in writing of fitzpatrick+partners.
Do not scale drawings. Check dimensions before commencing work.

Drawings show design intent only. Shop drawings are to be provided for approval prior to construction or manufacture. Inconsistencies are to be reported to fitzpatrick + partners.



PROJECT NORTH SCALE @ A3 PRINT DATE
1:100 20/07/2016

fitzpatrick+partners
© Copyright 2016
PJ + 61 2 8274 8200 WJ www.fitzpatrickpartners.com

DRAWING FACADE DETAIL 02

PROJECT NO.	DRAWING NO.	ISSUE
21516	DA-22	A