

Nominated Architect: David Dove
 BArch (Hons), AssDipAppSci (Arch), Cert IV (Building)
 Registered Architect (NSW) No. 8922
 Registered Architect (Vic) No. 19113
 Licensed Building Contractor (NSW) 253780C
 2/104 Elizabeth Bay Road
 Elizabeth Bay, NSW, 2011
 M. 0410 025 892
 E. david.dove@sparcdevelopment.com





EG Funds Management
 Level 21
 Governor Philip Tower
 11 Farrer Place
 Sydney, NSW
 2000
 P. (02) 9233 7100
 W. www.eg.com.au



The Yards
 Moss Vale Road, Bomaderry

Drawing Title
 Site L - Maintenance Workshop - SEDA
 Ground Floor (Level 1) Plan

Date	15th October 2024		
Drawn	DJD	Scale	1:100 @ A3
Job No.	SYB01	Dwg No.	LA140 Rev. D

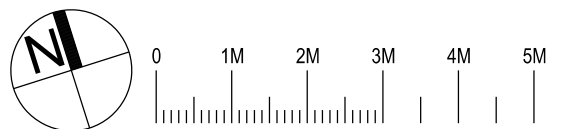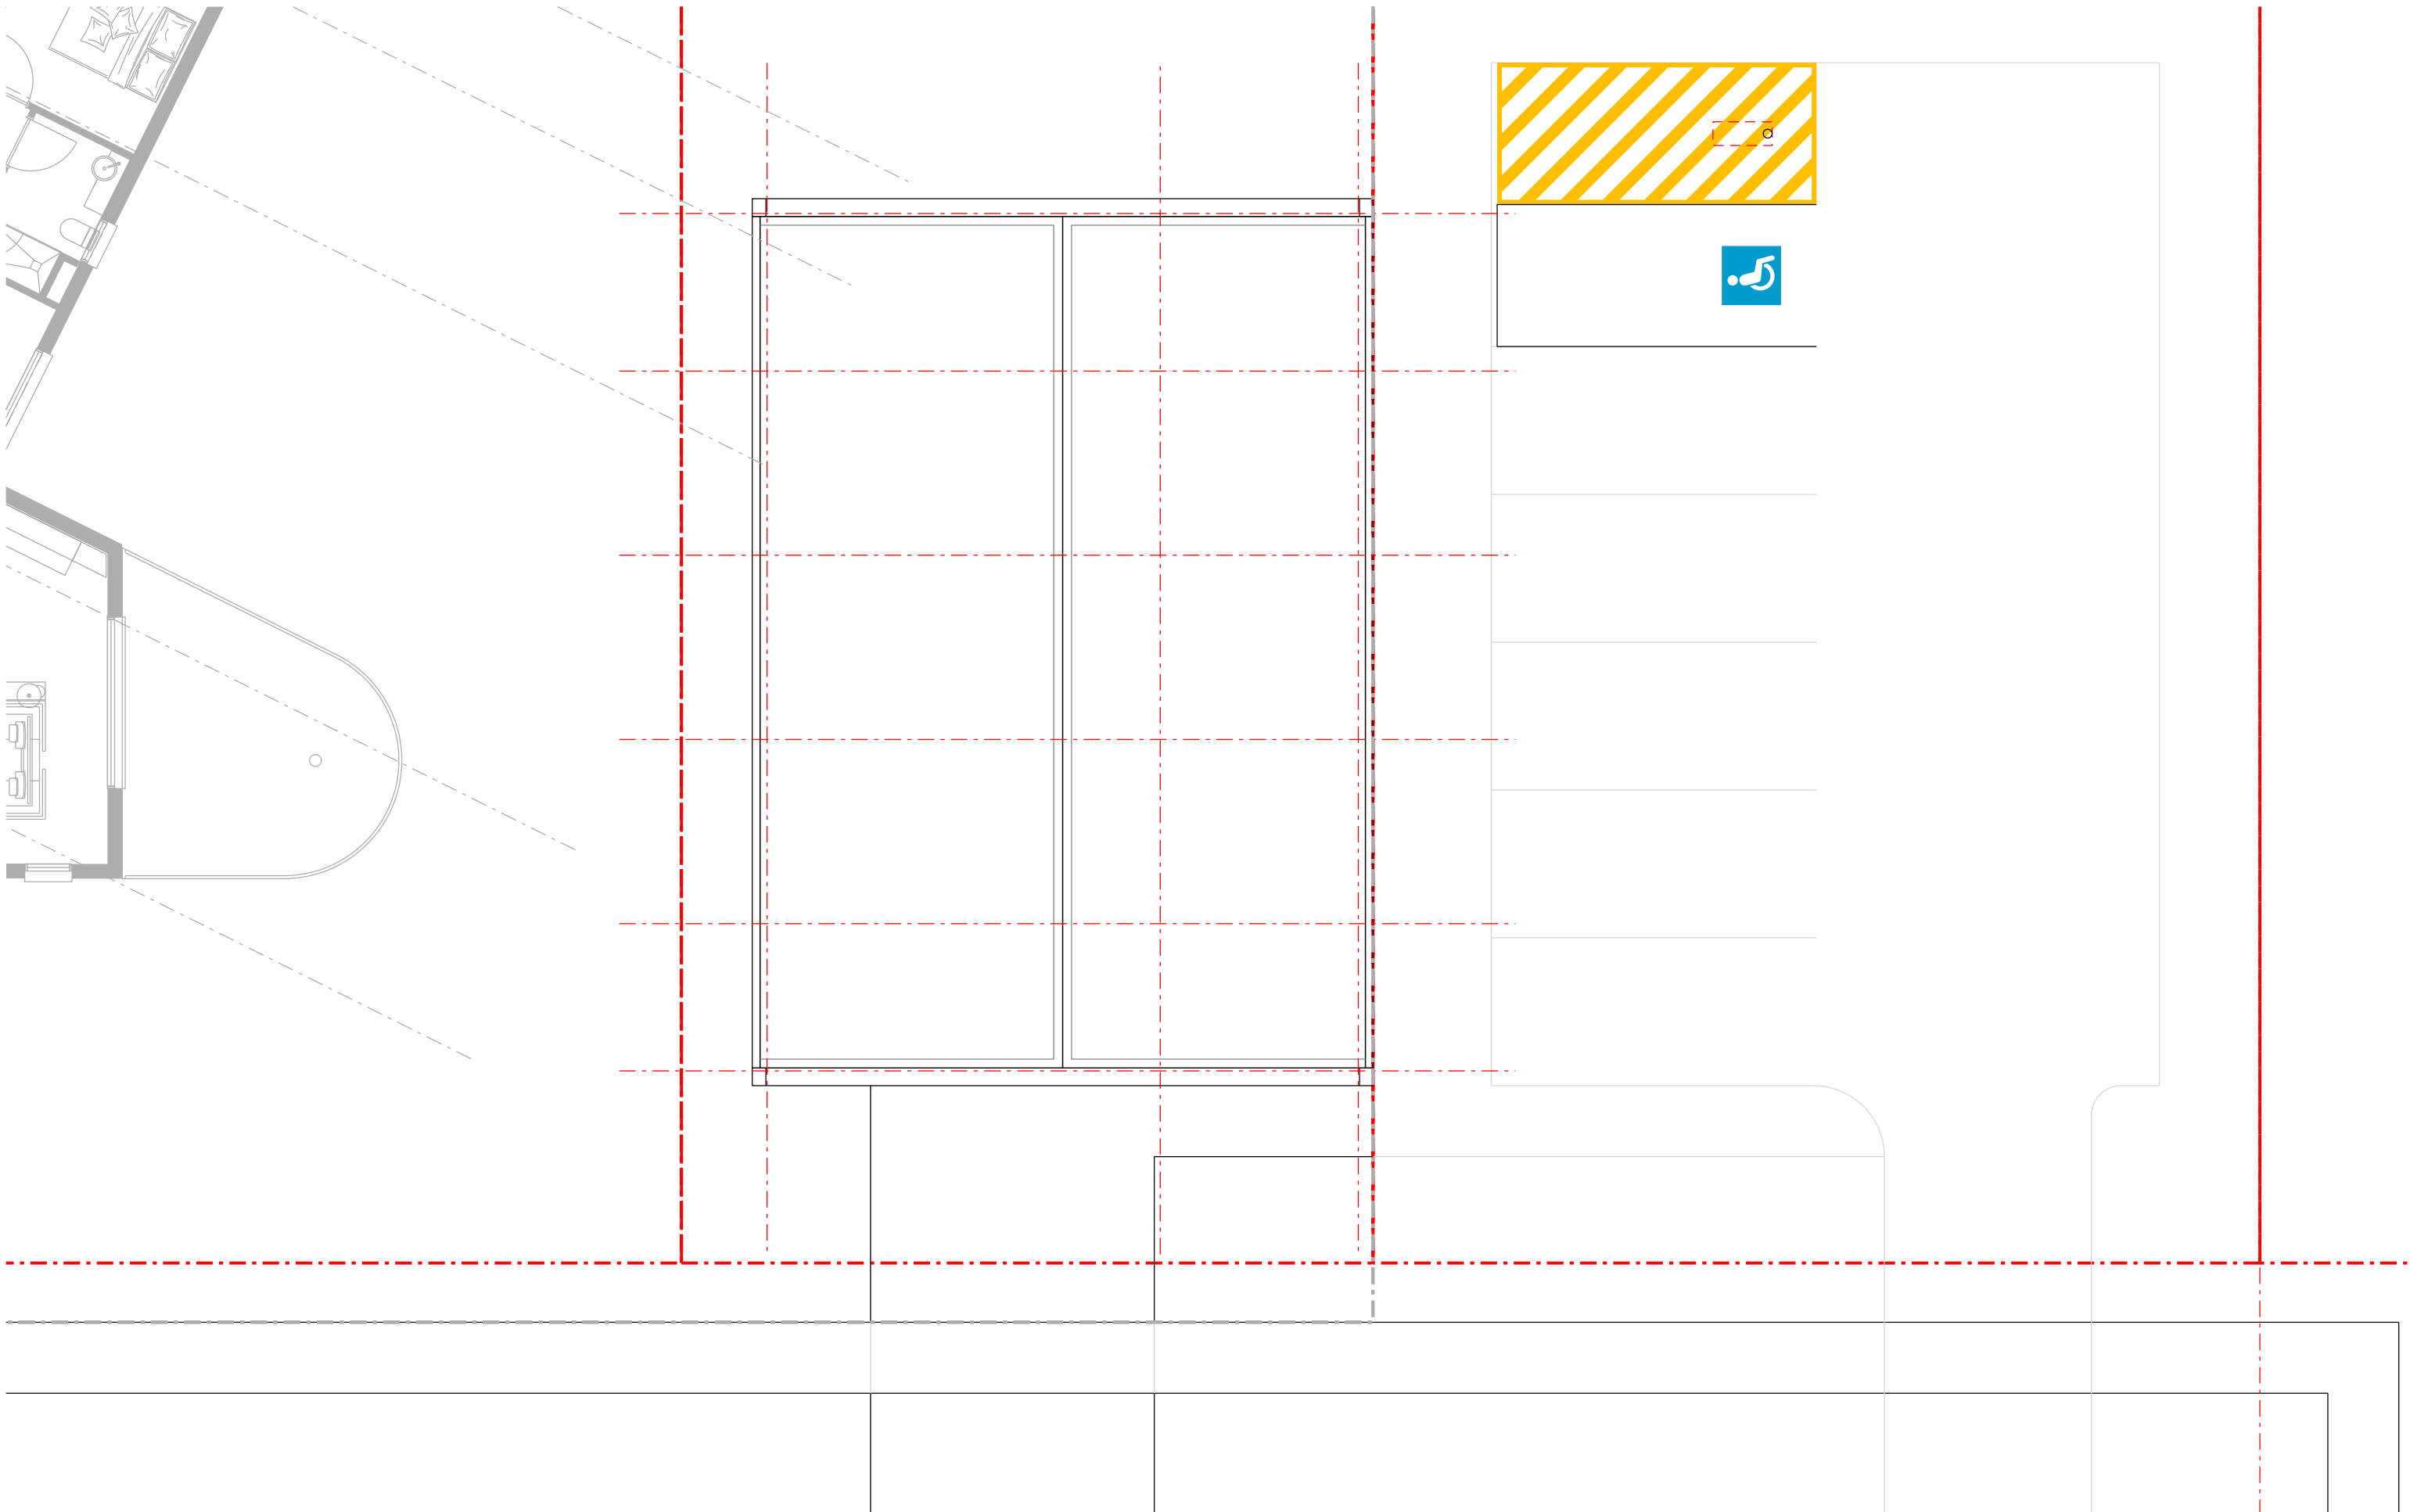

Nominated Architect: David Dove
 BAArch (Hons), ASDipAppSci (Arch), Cert IV (Building)
 Registered Architect (NSW) No. 8622
 Registered Architect (Vic) No. 10913
 Licensed Building Contractor (NSW) 253780C
 29/104 Elizabeth Bay Road
 Elizabeth Bay, NSW, 2011
 M. 0410 025 882
 E. david.dove@sparcdevelopment.com




EG Funds Management
 Level 21
 Governor Philip Tower
 11 Farrer Place
 Sydney, NSW
 2000
 P. (02) 9233 7100
 W. www.eg.com.au




The Yards
 Moss Vale Road, Bomaderry

Drawing Title
 Site L - Maintenance Workshop - SSDA
 Roof (Level 3) Plan



Date	15th October 2024		
Drawn	DJD	Scale	1:100 @ A3
Job No.	SYB01	Dwg No.	LA142 Rev. B

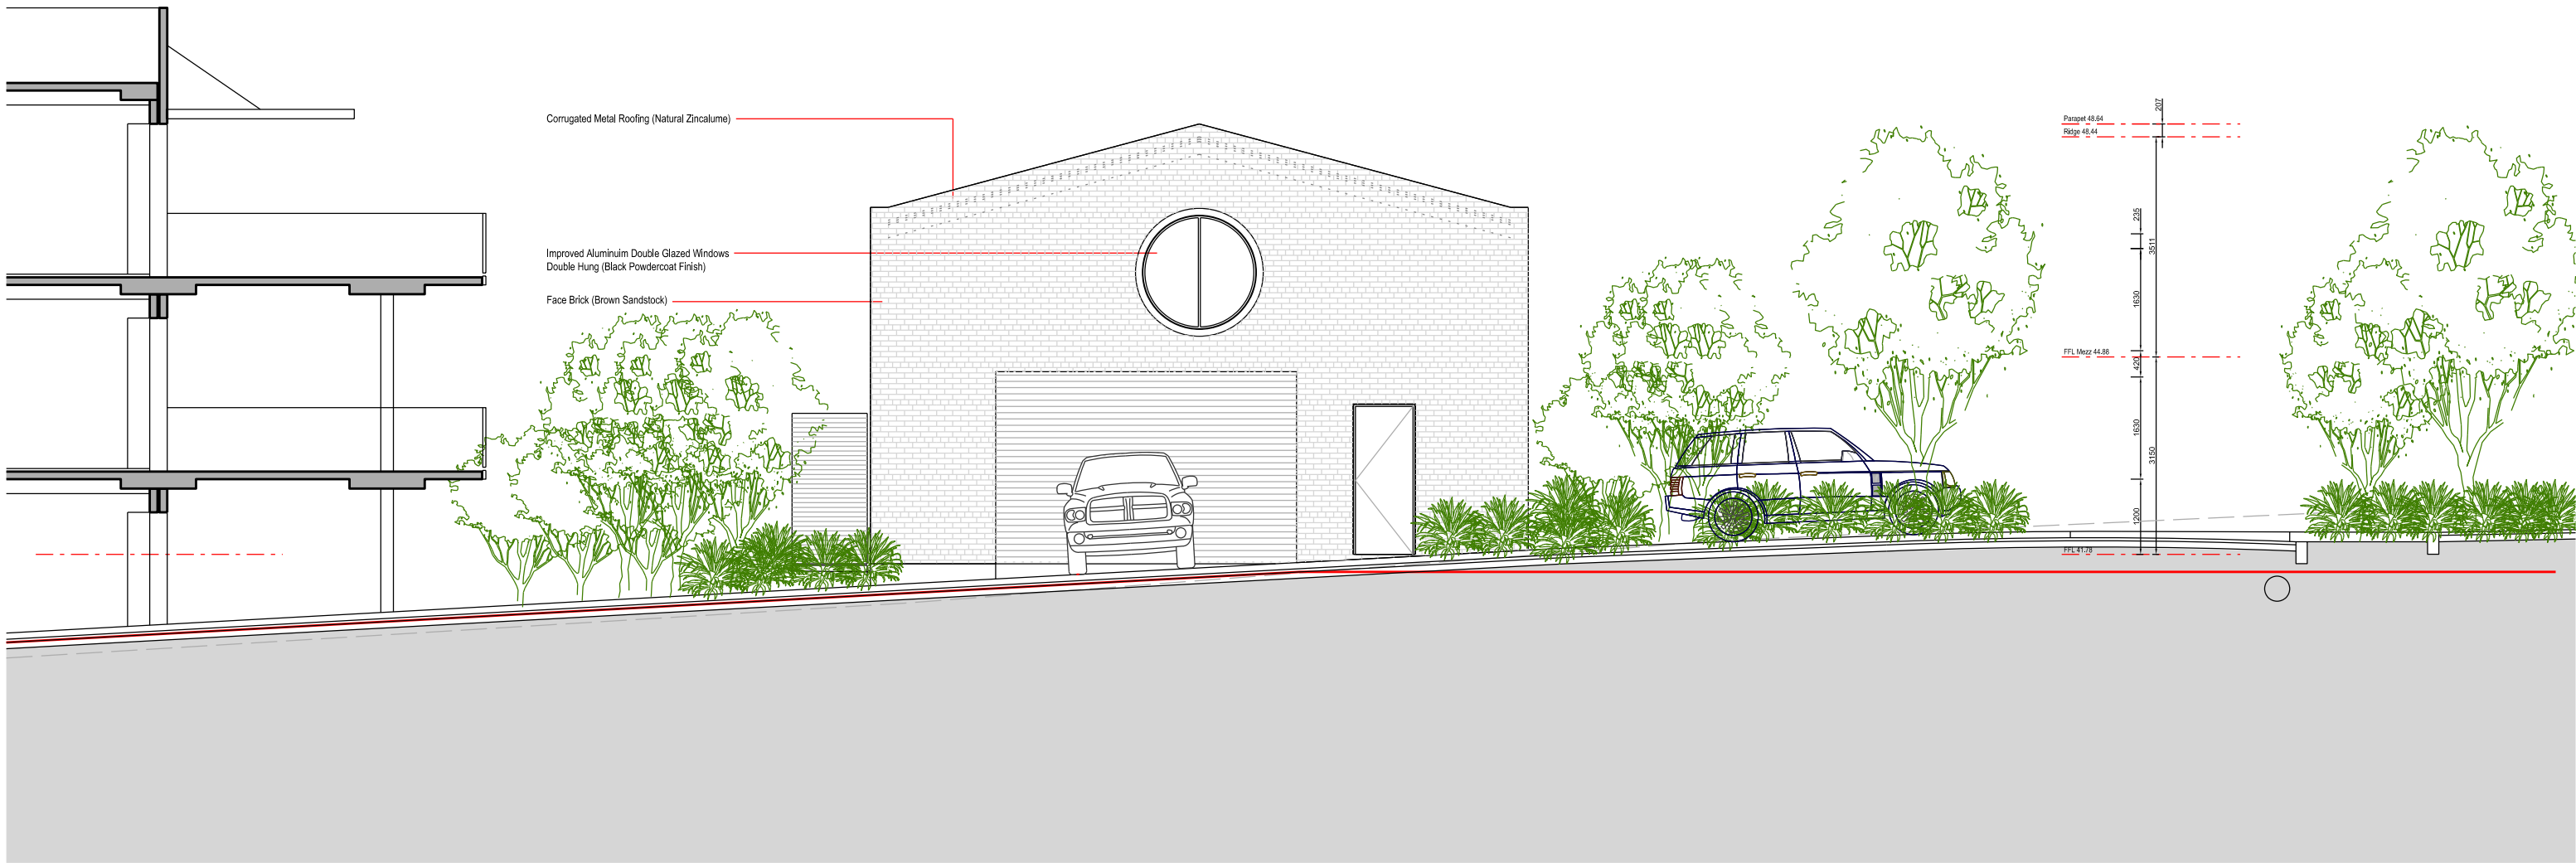

Corrugated Metal Roofing (Natural Zincalume)

Improved Aluminium Double Glazed Windows
Double Hung (Black Powdercoat Finish)

Face Brick (Brown Sandstock)

 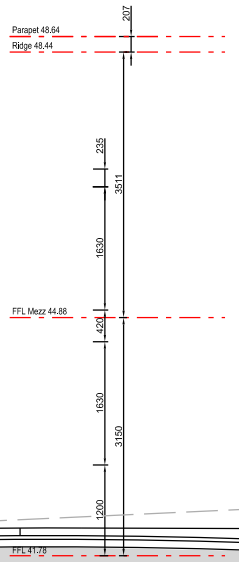

Nominated Architect: David Dove
 BArch (Hons), Asst Dip (AppSci (Arch)), Cert IV (Building)
 Registered Architect (NSW) No. 8922
 Registered Architect (Vic) No. 10913
 Licensed Building Contractor (NSW) 253780C
 29/104 Elizabeth Bay Road
 Elizabeth Bay, NSW, 2011
 M. 0410 025 892
 E. david.dove@sparcdevelopment.com




EG Funds Management
 Level 21
 Governor Philip Tower
 11 Farrer Place
 Sydney, NSW
 2000
 P. (02) 0230 7100
 W. www.eg.com.au





The Yards
 Moss Vale Road, Bomaderry

Drawing Title
 Building Precinct L - SSSA
 Workshop - South (Street) Elevation

Drawn	DJD	Date	15th October 2024
Job No.	SYB01	Scale	1:100 @ A3
Dwg No.	LA143	Rev.	C

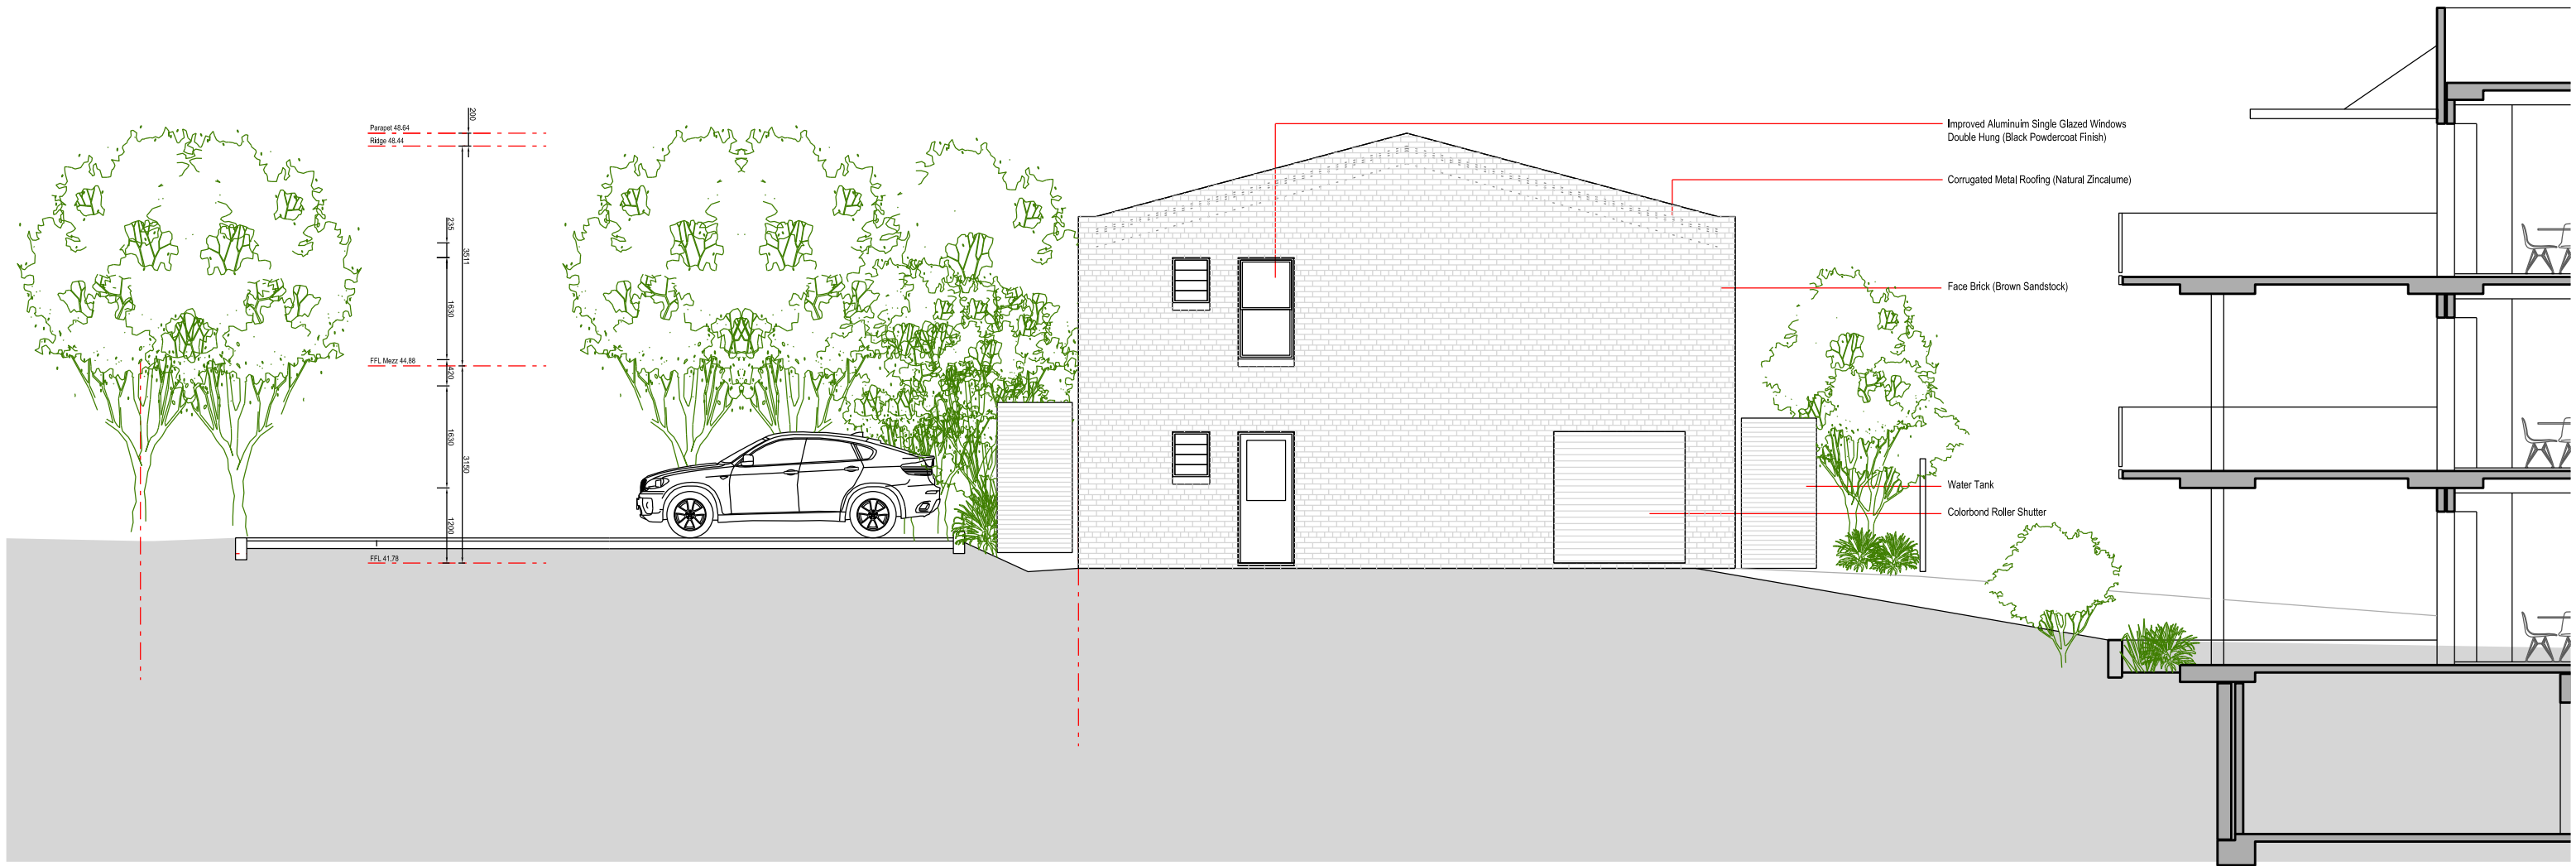

- Improved Aluminium Single Glazed Windows Double Hung (Black Powdercoat Finish)
- Corrugated Metal Roofing (Natural Zincalume)
- Face Brick (Brown Sandstock)
- Water Tank
- Colorbond Roller Shutter

 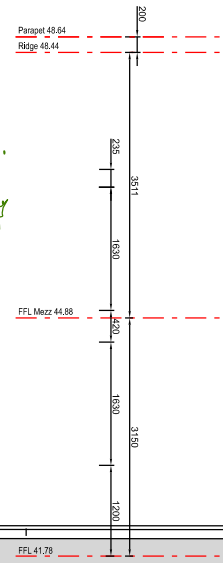

Nominated Architect: David Dove
 BArch (Hons), Asst Dip (AppSci) (Arch), Cert IV (Building)
 Registered Architect (NSW) No. 8922
 Registered Architect (Vic) No. 10913
 Licensed Building Contractor (NSW) 253780C
 29/104 Elizabeth Bay Road
 Elizabeth Bay, NSW, 2011
 M. 0410 025 882
 E. david.dove@sparcdevelopment.com



EG Funds Management
 Level 21
 Governor Philip Tower
 11 Finner Place
 Sydney, NSW
 2000
 P. (02) 0230 7100
 W. www.eg.com.au



The Yards
 Moss Vale Road, Bomaderry

Drawing Title
 Building Precinct L - SSSA
 Workshop - North Elevation


Drawn	DJD	Date	15th October 2024
Job No.	SYB01	Scale	1:100 @ A3
Dwg No.	EA144	Rev.	C



West Elevation
Maintenance Workshop



East Elevation
Maintenance Workshop

 

Nominated Architect: David Dove
 BA Arch (Hons), Ass Dip App Sci (Arch), Cert IV (Building)
 Registered Architect (NSW) No. 8982
 Registered Architect (Vic) No. 19913
 Licensed Building Contractor (NSW) 253780C
 29/104 Elizabeth Bay Road
 Elizabeth Bay, NSW, 2011
 M. 0410 025 882
 E. david.dove@sparcdevelopment.com


EG Funds Management
 Level 21
 Governor Philip Tower
 11 Farrer Place
 Sydney, NSW
 2000
 P. (02) 9233 7100
 W. www.eg.com.au




The Yards
 Moss Vale Road, Bomaderry

Drawing Title
 Building Precinct L - SSSA
 Workshop - East / West Elevations

Drawn	DJD	Date	15th October 2024
Job No.	SYB01	Scale	1:100 @ A3
Dwg No.	LA145	Rev.	C

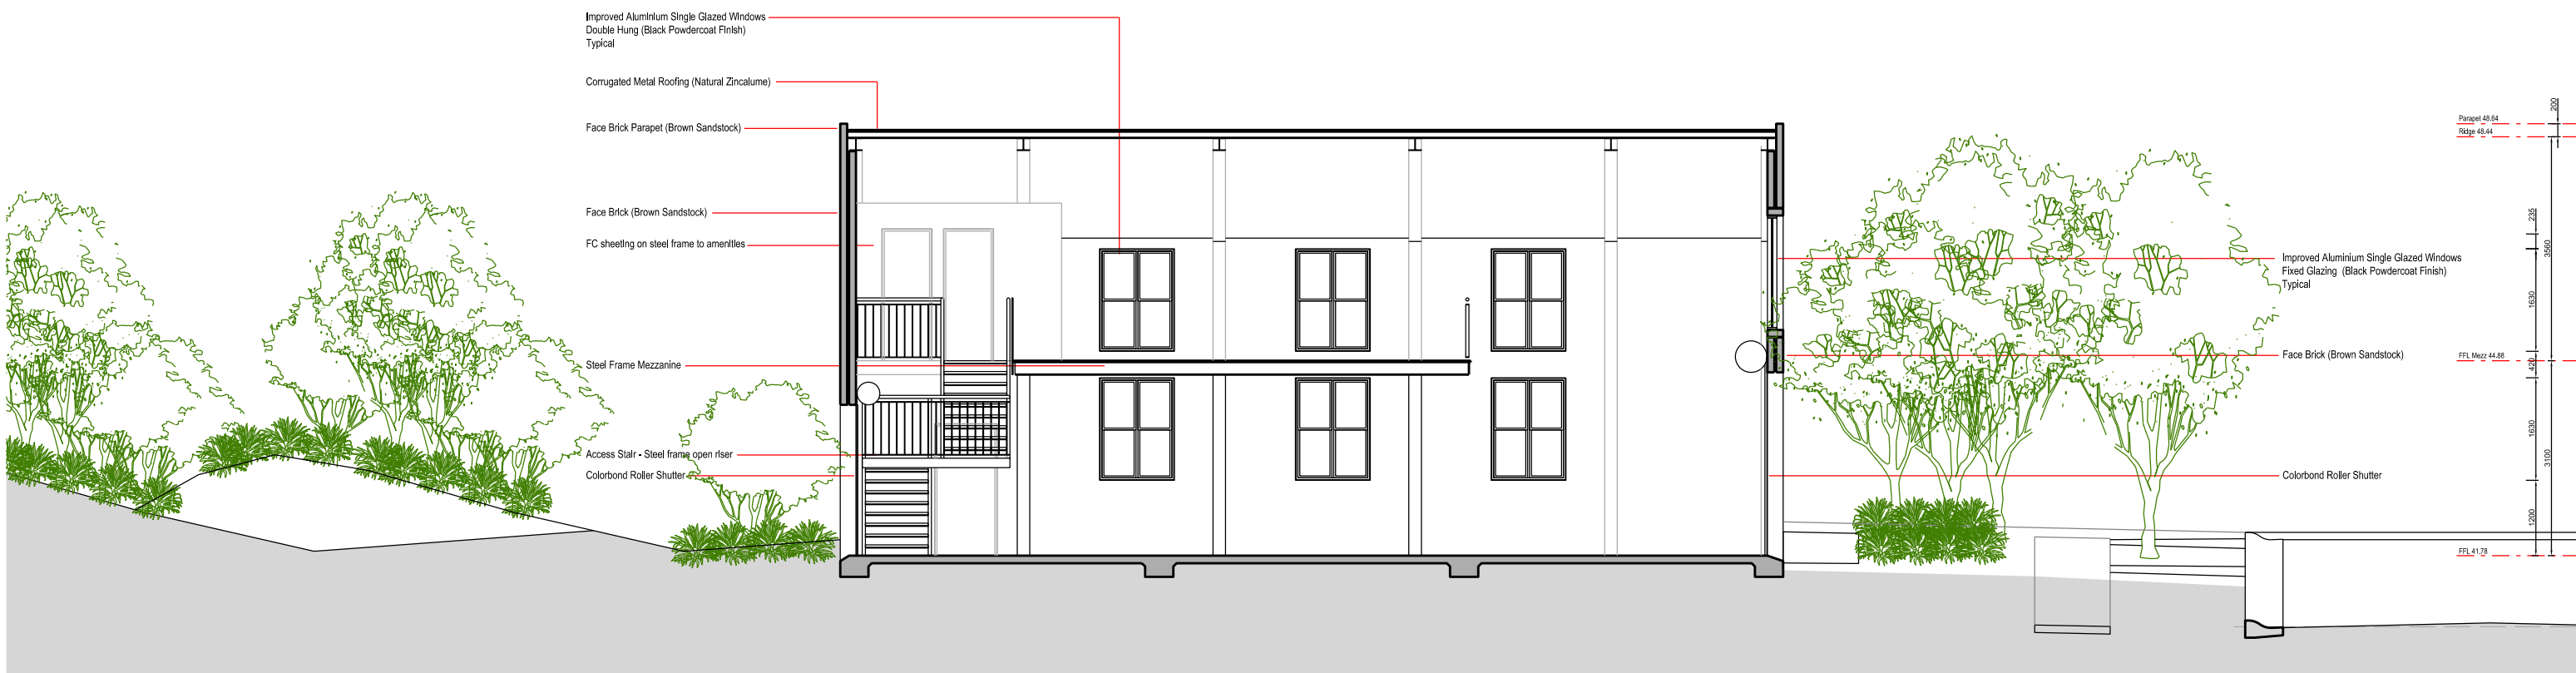

Indicative Section (32)
Maintenance Workshop

 

Nominated Architect: David Dove
BArch (Hons), Asst Dip App Sci (Arch), Cert IV (Building)
Registered Architect (NSW) No. 8922
Registered Architect (Vic) No. 18913
Licensed Building Contractor (NSW) 253780C
29/104 Elizabeth Bay Road
Elizabeth Bay, NSW, 2011
M. 0410 025 892
E. david.dove@sparcdevelopment.com

EG Funds Management
Level 21
Governor Philip Tower
11 Finner Place
Sydney, NSW
2000
P. (02) 9233 7100
W. www.eg.com.au

Southern Cross Housing
BUILDING COMMUNITY FUTURES

The Yards
Moss Vale Road, Bomaderry

Drawing Title
Building Precinct L - SSSA
Workshop - West Elevation

Date	15th October 2024		
Drawn	DJD	Scale	1:100 @ A3
Job No.	SYB01	Dwg No.	LA146 Rev. C