


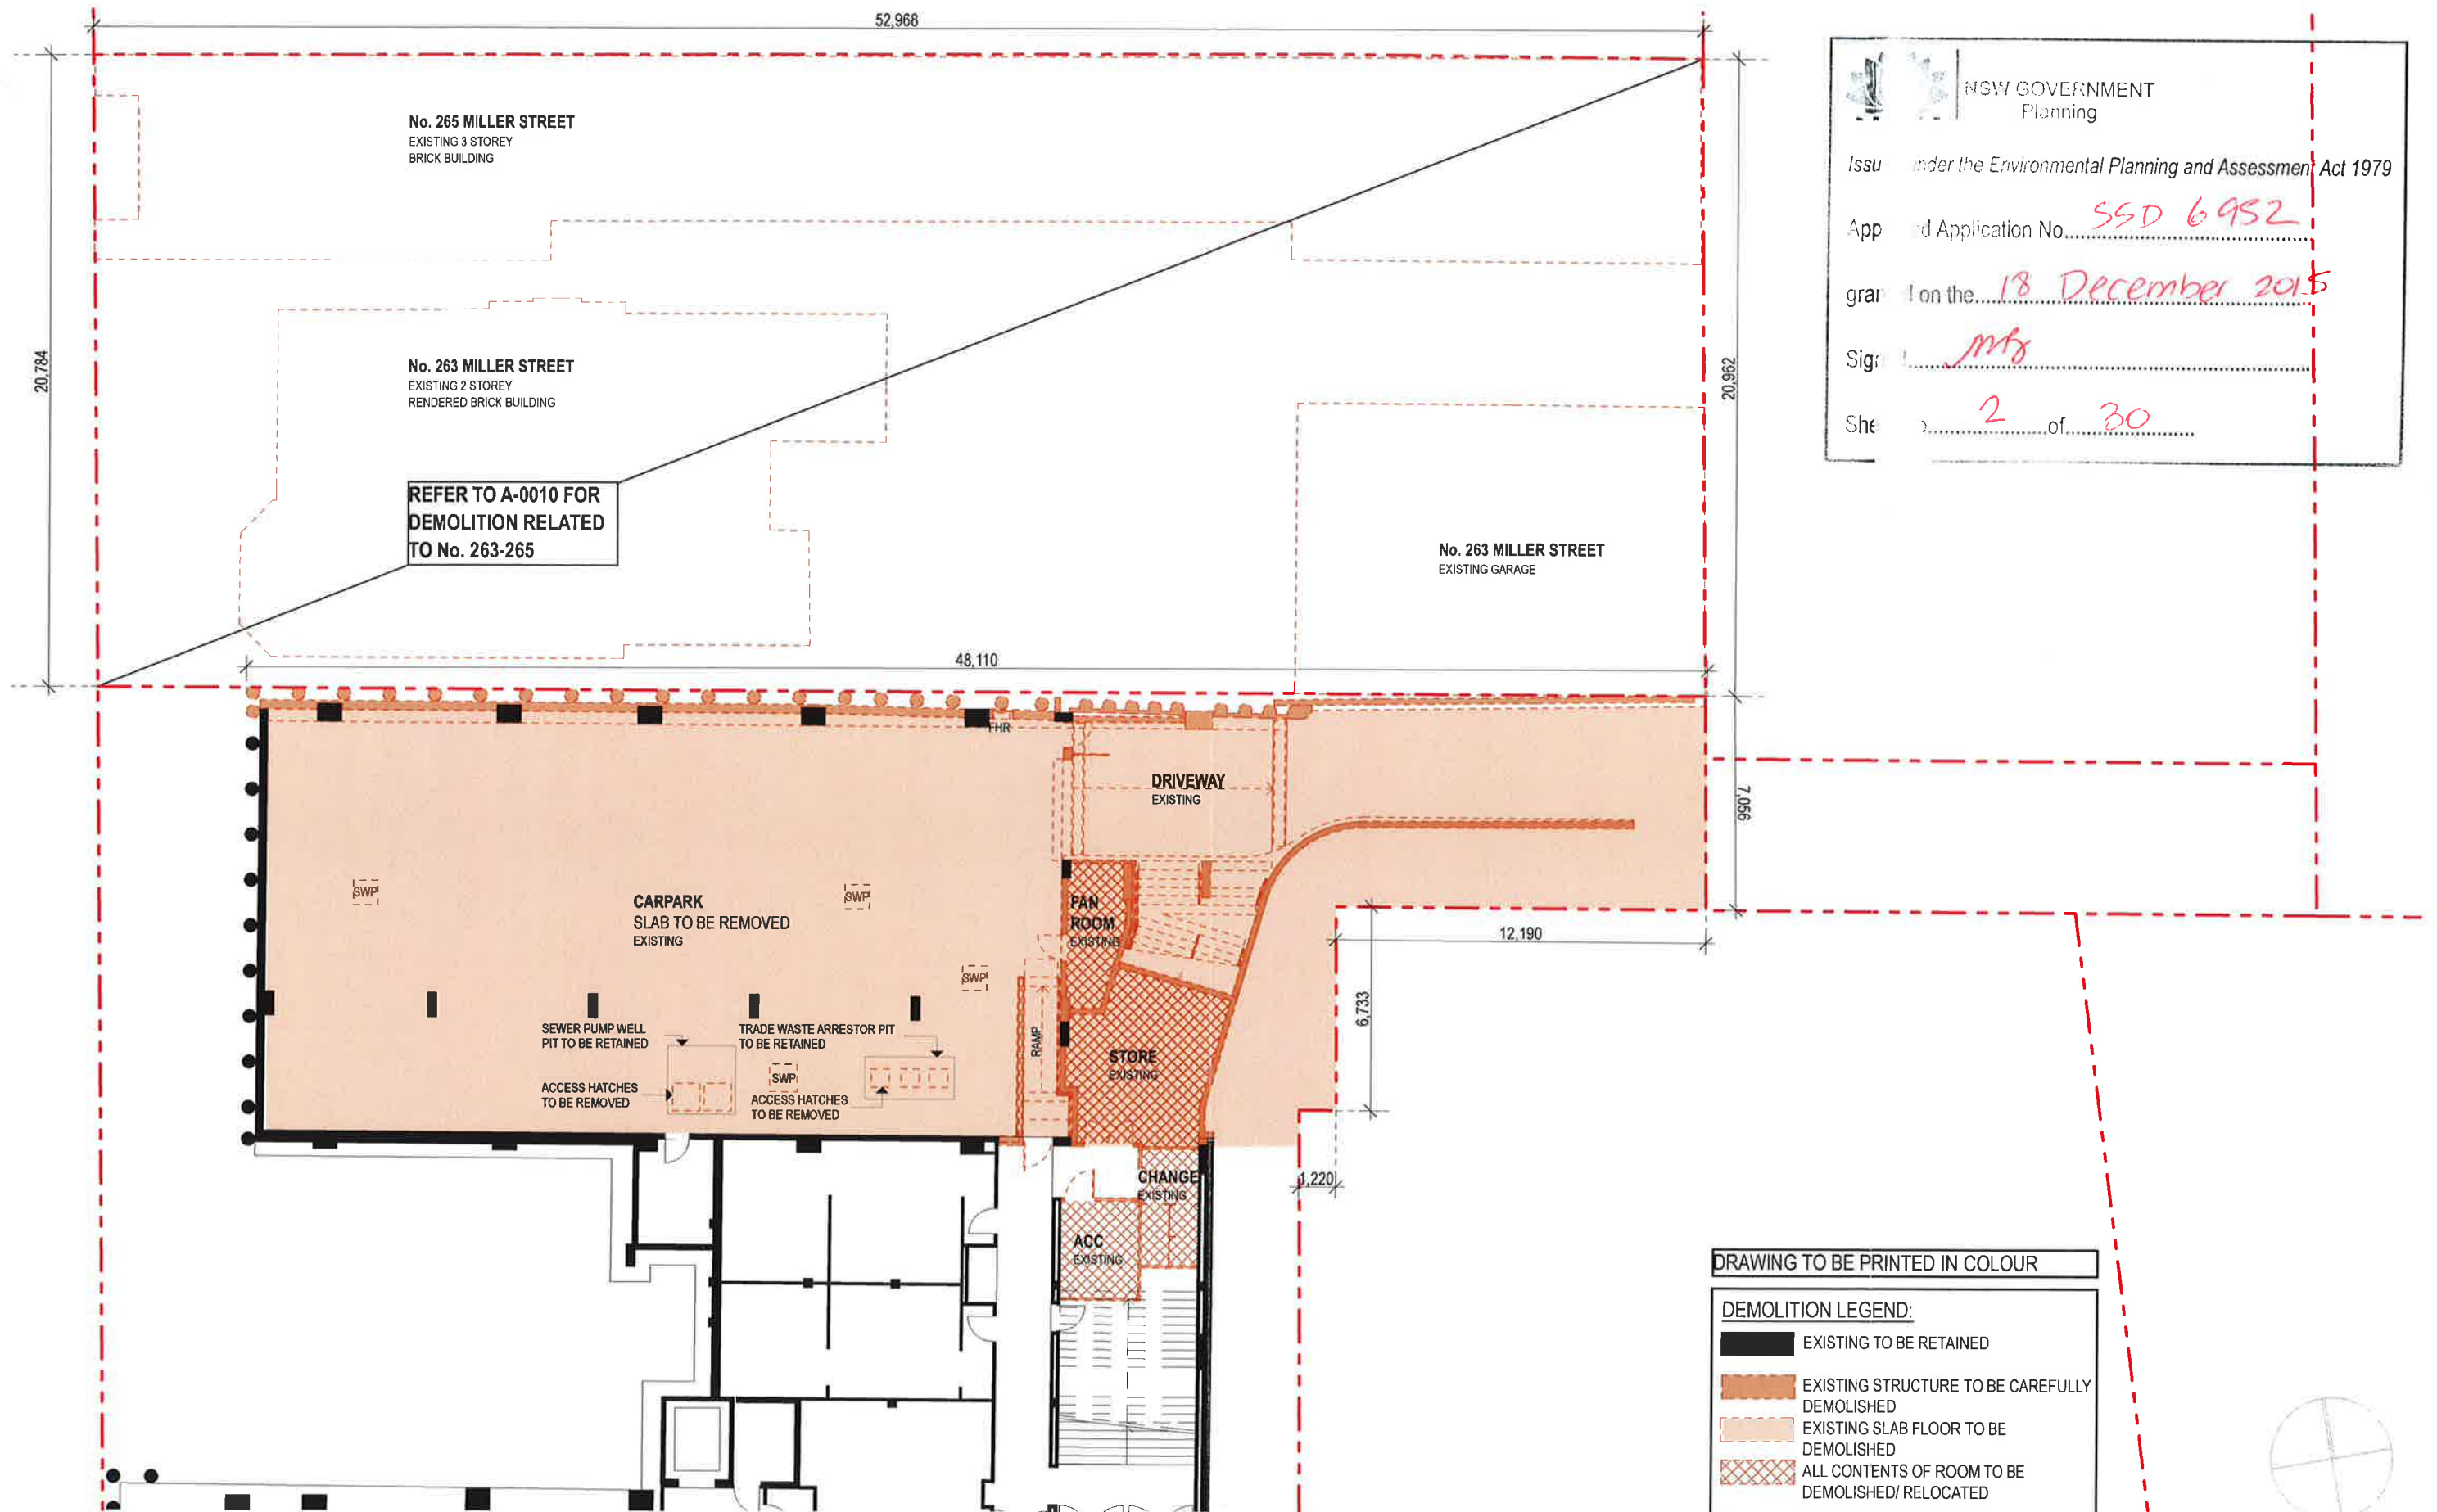

NSW GOVERNMENT
Planning

Issued under the Environmental Planning and Assessment Act 1979

Approved Application No. SSD 6952

Granted on the 18 December 2015

Signed mtg


Sheet 2 of 30

DRAWING TO BE PRINTED IN COLOUR

DEMOLITION LEGEND:

- EXISTING TO BE RETAINED
- EXISTING STRUCTURE TO BE CAREFULLY DEMOLISHED
- EXISTING SLAB FLOOR TO BE DEMOLISHED
- ALL CONTENTS OF ROOM TO BE DEMOLISHED/RELOCATED

DATE	REV	NOTES	NOTES:	ACCESSIBILITY	QUANTITY SURVEYOR	ELEC / MECH / LIFT	ACOUSTIC ENGINEER	BCA / PCA CONSULTANT	CLIENT	PROJECT	ARCHITECT	DRAWING TITLE	DRAWN BY
16.07.15	-	DEVELOPMENT APPLICATION ISSUE	Do not scale off drawings. Use figured dimensions only. Report any discrepancies to the architect. These designs, plans, specifications and the copyright therein are the property of Tonkin Zulaikha Greer Architects Pty Ltd, and must not be reproduced or copied wholly or in part without written permission of Tonkin Zulaikha Greer Architects Pty Ltd	Morris Goding Elise Moechtler Phone: 9552 9322 Email: ekg@mgac.com.au	MDA Australia Damon Blissett Phone: 9529 8400 Email: damon@mda.aust.com.au	MEDLAND METROPOUS Chris Medland Phone: 430 444 410 Email: cmedland@medlandmetroplus.com.au	WILKINSON MURRAY Brian Clark Phone: 9437 4511 Email: brian@wilkinsonmurray.com.au	BMG Tony Heatlip Phone: 9211 7777 Email: tony@bmhpcg.com.au	WENONA SCHOOL 176 Walker Street, North Sydney NSW 2060 Phone: 9405 4405 Email: headteacher@wenona.nsw.edu.au	WENONA PROJECT ARCHIMEDES 255-265 Miller Street, North Sydney NSW 2060 PROJECT NO: 14010	TONKIN ZULAIKHA GREER ARCHITECTS 117 Reservoir Street ABN: 4600272349 P: (02) 9215 4900 F: (02) 9215 4901 EMAIL: wolfgang@tzg.com.au WEB: www.tzg.com.au	NO. 255 MILLER STREET LG 2 DEMOLITION PLAN SCALES: 1:200 PHASE: DA DRAWING NO: A-0011 REVISION: -	WR, MW CHECKED PT

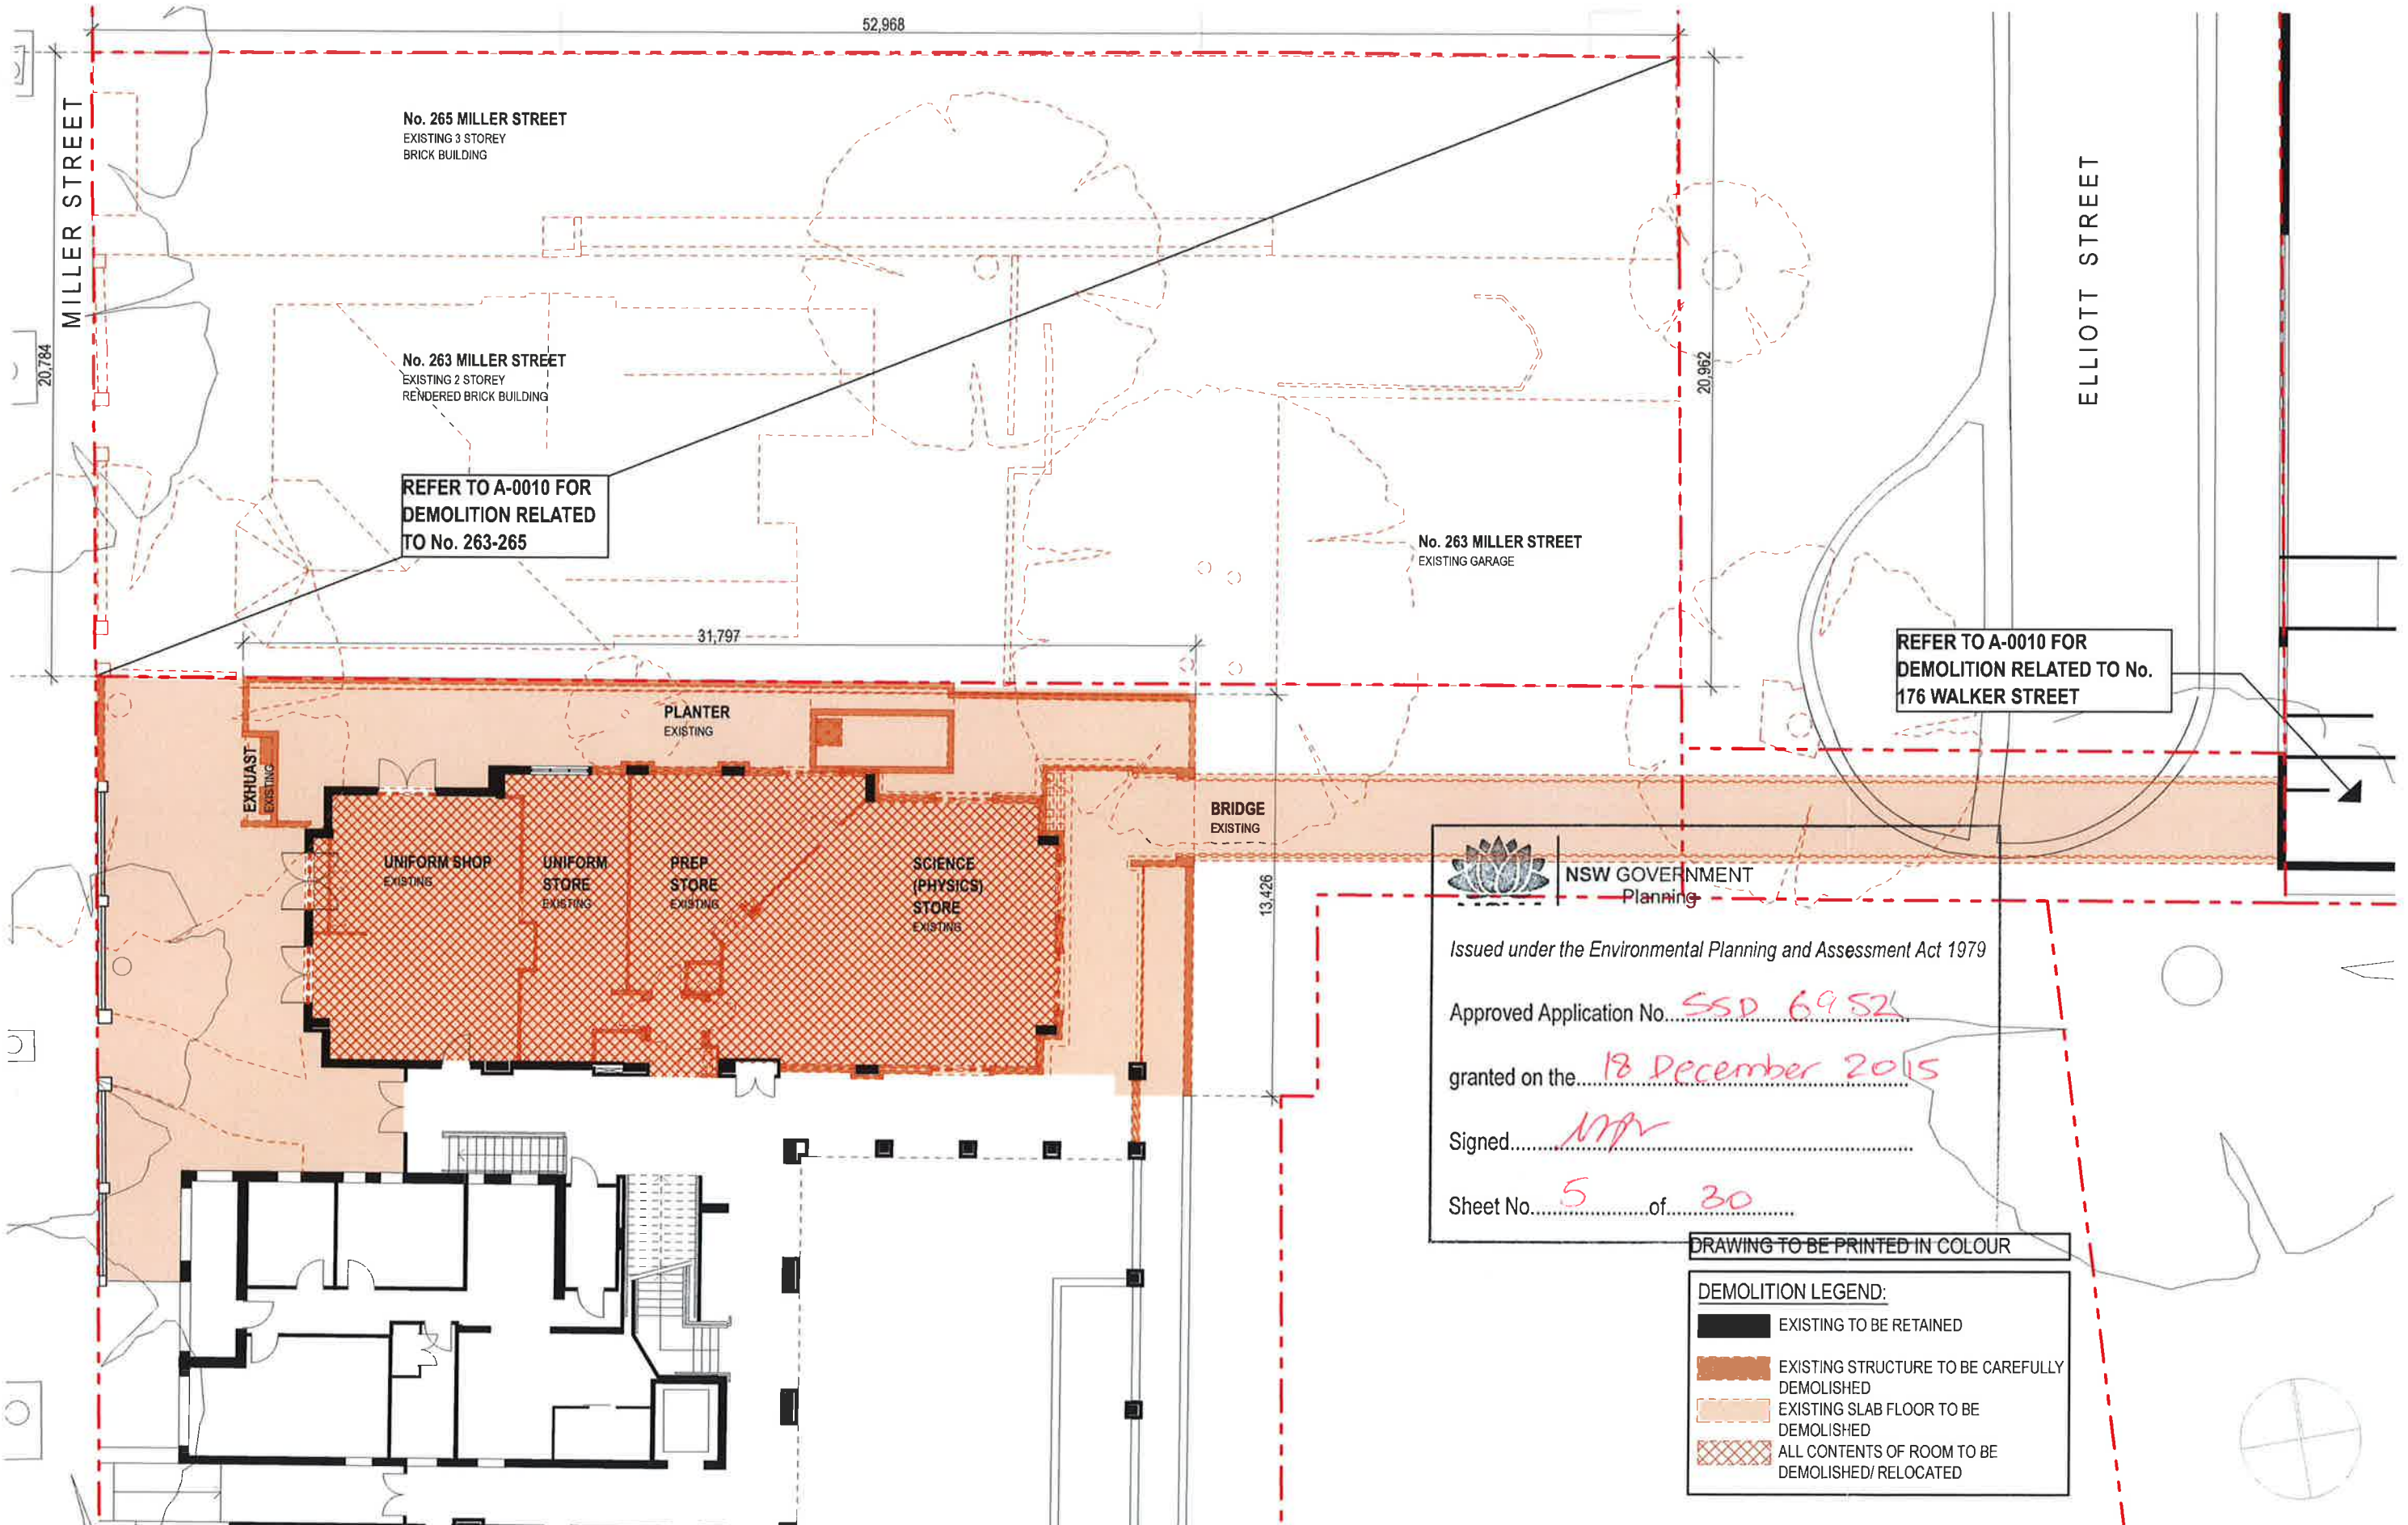



NSW GOVERNMENT
Planning

Issued under the Environmental Planning and Assessment Act 1979

Approved Application No.....*SSD 69521*

granted on the.....*18 December 2015*

Signed.....*[Signature]*


Sheet No.....*5*.....of.....*30*

DRAWING TO BE PRINTED IN COLOUR


DEMOLITION LEGEND:

-  EXISTING TO BE RETAINED
-  EXISTING STRUCTURE TO BE CAREFULLY DEMOLISHED
-  EXISTING SLAB FLOOR TO BE DEMOLISHED
-  ALL CONTENTS OF ROOM TO BE DEMOLISHED/ RELOCATED


DATE	REV	NOTES	NOTES: Do not scale off drawings. Use figured dimensions only. Report any discrepancies to the architect. These designs, plans, specifications and the copyright therein are the property of Tonkin Zulaikha Greer Architects Pty Ltd, and must not be reproduced or copied wholly or in part without written permission of Tonkin Zulaikha Greer Architects Pty Ltd	ACCESSIBILITY Morris Goding Elisa Macfarlane Phone: 95521522 Email: ekg@mgac.com.au	QUANTITY SURVEYOR MDA Australia Damon Bessell Phone: 95293000 Email: damon@mda-anz.com.au	ELEC / MECH / LIFT MEDLAND METROPOLIS Chris Medland Phone: 400 444 410 Email: cmedland@medlandmetropolis.com.au	ACOUSTIC ENGINEER WILKINSON MURRAY Brian Clarke Phone: 9437 1611 Email: brian@wilkinsonmurray.com.au	BCA / PCA CONSULTANT BMHG Tony Heaslip Phone: 9211 7777 Email: tony@bmhng.com.au	CLIENT WENONA SCHOOL 176 Walker Street, North Sydney NSW 2060 Phone: 9430 4400 Email: hmdorzi@wenona.nsw.edu.au	 PROJECT WENONA PROJECT ARCHIMEDES 255-265 Miller Street, North Sydney NSW 2060 PROJECT NO: 14010	ARCHITECT TONKIN ZULAIKHA GREER ARCHITECTS 117 Reservoir Street ABN: 46002722349 P: (02) 9215 4900 F: (02) 9215 4901 EMAIL: wolfgang@tzg.com.au WEB: www.tzg.com.au	DRAWING TITLE NO.255 MILLER STREET G.F DEMOLITION PLAN	DRAWN BY WR, MW CHECKED PT
16.07.15	-	DEVELOPMENT APPLICATION ISSUE		ESD AECOM Ian Olson Phone: 8424 7000 Email: i.olson@acorn.com	STRUCTURAL ENGINEER ITW Richard Green Phone: 9439 7298 Email: richard.green@itw.com.au	HYDRAULIC / FIRE ENGINEER Warren Smith Grahame Barnes Phone: 9509 1312 Email: grahame@warrensmith.com.au	FIRE SAFETY ENGINEER Extra James Dominguez Phone: 9767 1000 Email: james.dominguez@extra.com	TOWN PLANNER JBA Kala Tudhope Phone: 9556 6662 Email: ktudhope@jbaurban.com.au	PHASE DA		SCALES 1:200	DRAWING NO A-0014	REVISION -

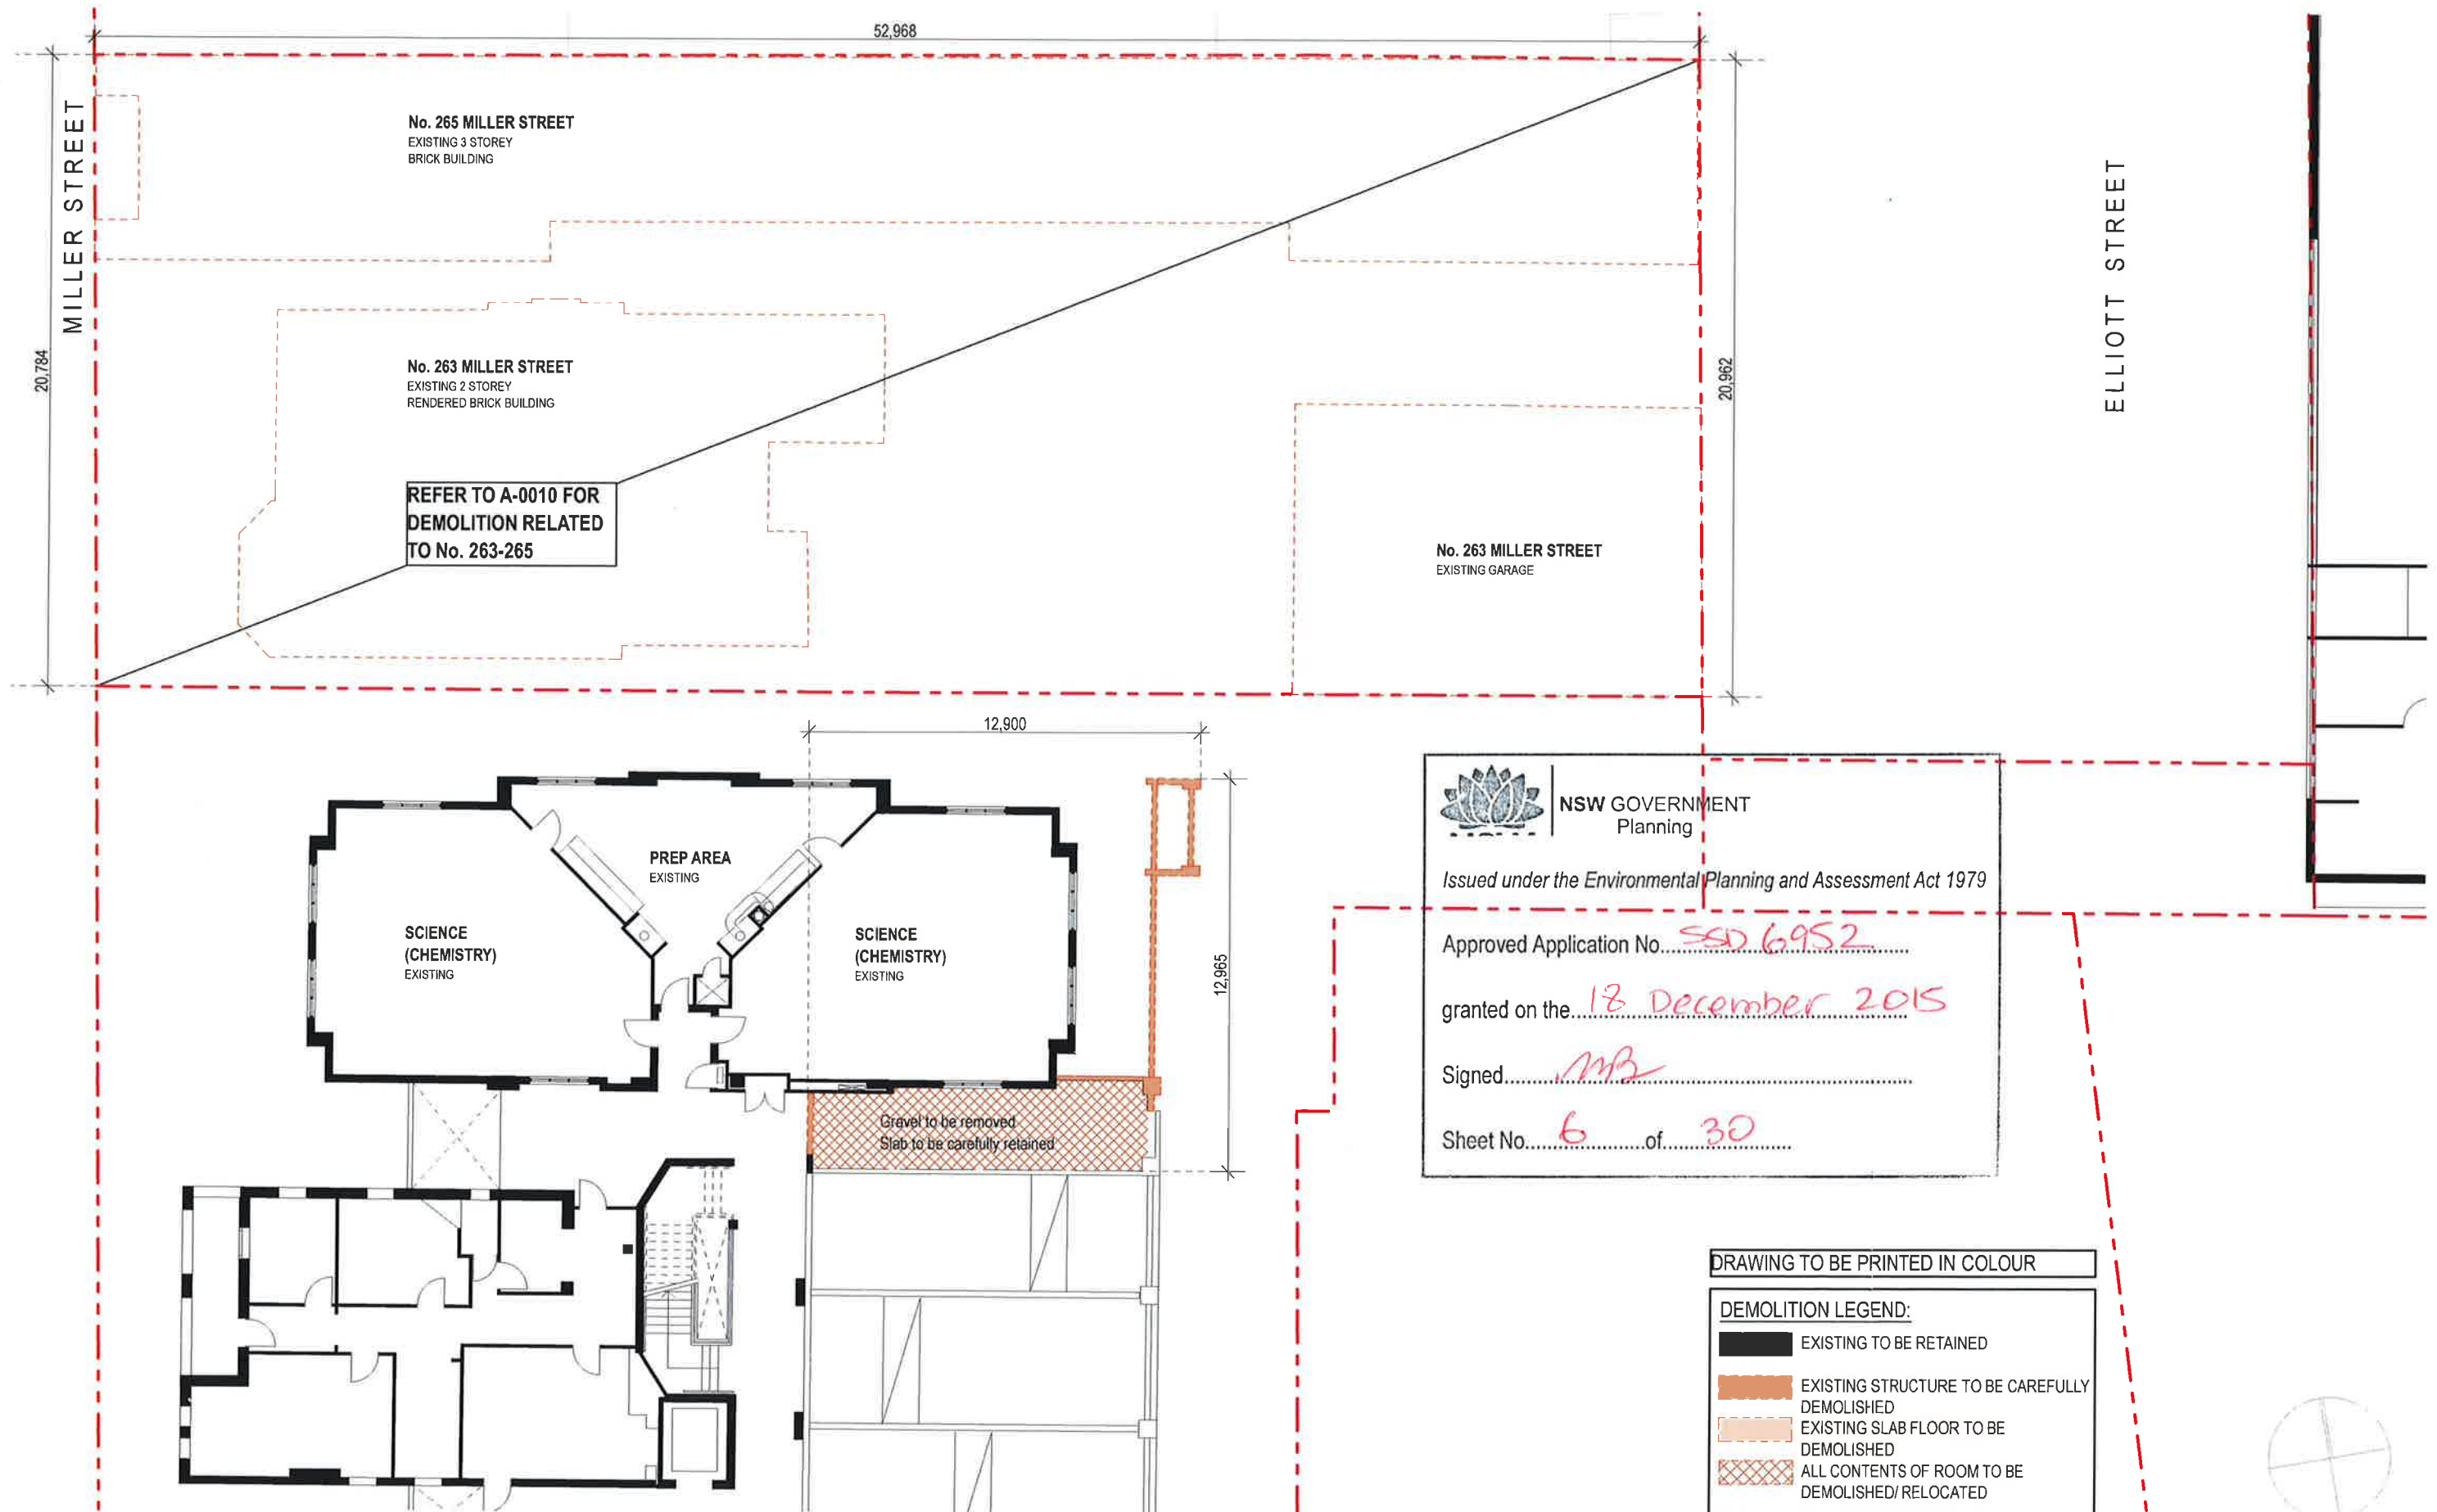

DATE	REV	NOTES	NOTES:	ACCESSIBILITY	QUANTITY SURVEYOR	ELEC / MECH / LIFT	ACOUSTIC ENGINEER	BCA / PCA CONSULTANT	CLIENT	PROJECT	ARCHITECT	DRAWING TITLE	DRAWN BY	
16.07.15	-	DEVELOPMENT APPLICATION ISSUE	Do not scale off drawings. Use figured dimensions only. Report any discrepancies to the architect. These designs, plans, specifications and the copyright therein are the property of Tonkin Zulaikha Greer Architects Pty Ltd, and must not be reproduced or copied wholly or in part without written permission of Tonkin Zulaikha Greer Architects Pty Ltd.	MDA Australia Elias Moechar Phone: 9552 9522 Email: elias@mda.com.au	MDA Australia Damon Stead Phone: 9552 9522 Email: damon@mda.com.au	MEDLAND METROPOLIS Chris Medland Phone: 400 444 410 Email: cmedland@medlandmetropolis.com.au	WILKINSON MURRAY Brian Clarke Phone: 9437 4511 Email: brian@wilkinsonmurray.com.au	BM+G Tony Heaslip Phone: 9211 7777 Email: tony@bm+g.com.au	WENONA SCHOOL 176 Walker Street, North Sydney NSW 2060 Phone: 9400 4406 Email: tondomene@wenona.nsw.edu.au	WENONA PROJECT ARCHIMEDES 255-265 Miller Street, North Sydney NSW 2060 PROJECT NO: 14010	TONKIN ZULAIKHA GREER ARCHITECTS 117 Reservoir Street ABN: 4600272349 P: (02) 9215 4900 F: (02) 9215 4901 EMAIL: wlg@tongin.com.au WEB: www.tzg.com.au	NO.255 MILLER STREET LEVEL 1 DEMOLITION PLAN	WR, MW CHECKED PT	
				ESD AECOM Ian Olson Phone: 9424 7000 Email: i.olson@aecom.com	STRUCTURAL ENGINEER TTW Richard Green Phone: 9439 7298 Email: richard.green@ttw.com.au	HYDRAULIC / FIRE ENGINEER Warren Smith Phone: 9299 1312 Email: graham@warrensmith.com.au	FIRE SAFETY ENGINEER Esma James Dominguez Phone: 9767 1000 Email: james.dominguez@esma.com	TOWN PLANNER JSA Katie Tuckhope Phone: 9556 6062 Email: KTuckhope@jsturban.com.au	Phone: 9400 4406 Email: tondomene@wenona.nsw.edu.au			SCALES 1:200	DRAWN BY	
												PHASE DA	DRAWING NO A-0015	REVISION

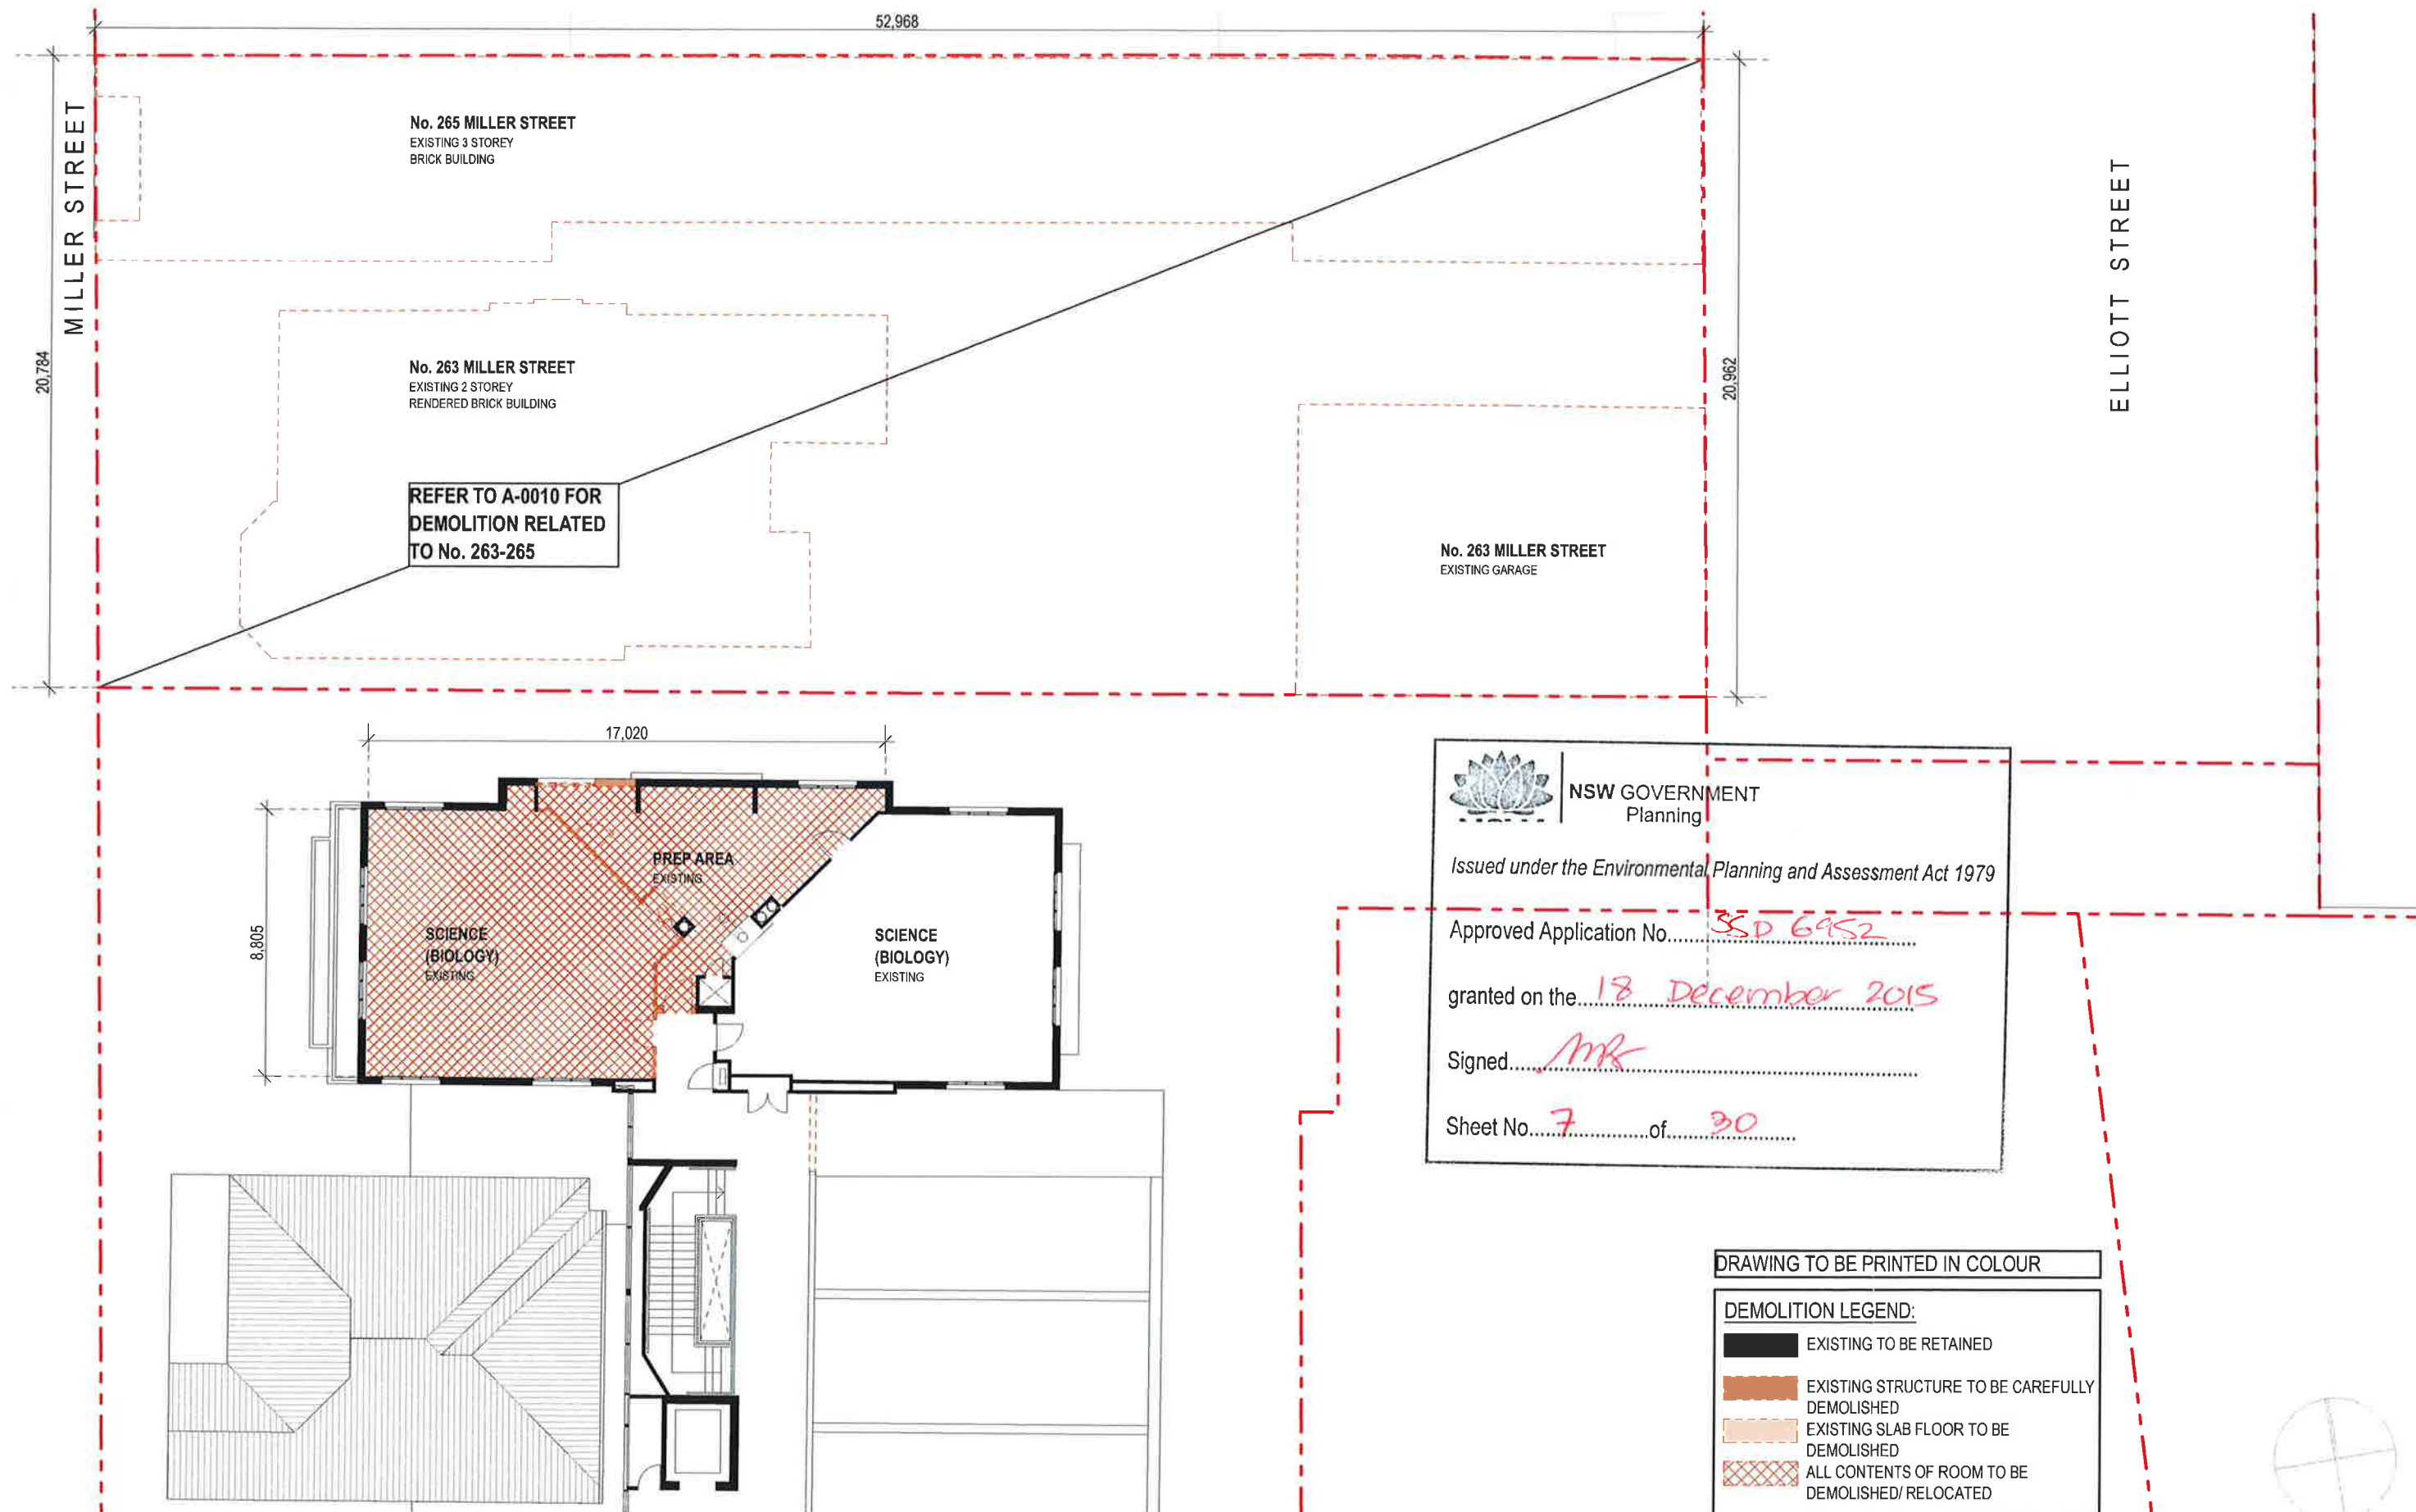

DATE	REV	NOTES	NOTES:	ACCESSIBILITY	QUANTITY SURVEYOR	ELEC / MECH / LIFT	ACOUSTIC ENGINEER	BCA / PCA CONSULTANT	CLIENT	PROJECT	ARCHITECT	DRAWING TITLE	DRAWN BY	
16.07.15	-	DEVELOPMENT APPLICATION ISSUE	Do not scale off drawings. Use figured dimensions only. Report any discrepancies to the architect. These designs, plans, specifications and the copyright therein are the property of Tonkin Zulaikha Greer Architects Pty Ltd, and must not be reproduced or copied wholly or in part without written permission of Tonkin Zulaikha Greer Architects Pty Ltd	MDA Australia Damon Blissett Phone: 9529 8400 Email: damon@mda-act.com.au	MDA Australia Damon Blissett Phone: 9529 8400 Email: damon@mda-act.com.au	MEDLAND METROPOLIS Chris Medland Phone: 400 444 410 Email: cmedland@medlandmetropolis.com.au	WILKINSON MURRAY Brian Clarke Phone: 9437 4611 Email: brian@wilkinsonmurray.com.au	BMG / PCA CONSULTANT Tony Heaslip Phone: 9211 7777 Email: tony@bmkg.com.au	WENONA SCHOOL 176 Walker Street, North Sydney NSW 2060 Phone: 9430 4405 Email: tim.henry@wenona.nsw.edu.au	WENONA PROJECT ARCHIMEDES 255-265 Miller Street, North Sydney NSW 2060 PROJECT NO: 14010	TONKIN ZULAIKHA GREER ARCHITECTS 117 Reservoir Street ABN: 4600272349 P: (02) 9215 4900 F: (02) 9215 4901 EMAIL: wlgang@tgg.com.au WEB: www.tgg.com.au	NO. 255 MILLER STREET LEVEL 2 DEMOLITION PLAN	WR / MH	
				FSD RECQM Ian Dixon Phone: 8424 7000 Email: ian@iandixon.com.au	STRUCTURAL ENGINEER TTW Richard Green Phone: 9439 7288 Email: Richard.Green@ttw.com.au	HYDRAULIC / FIRE ENGINEER Warren Smith Graeme Barnes Phone: 9598 1312 Email: graeme@warrensmith.com.au	FIRE SAFETY ENGINEER Sava James Dominguez Phone: 9767 1000 Email: j.dominguez@sava.com.au	TOWN PLANNER JBA Kate Tudhope Phone: 9556 6962 Email: k.tudhope@jbaurban.com.au				SCALES 1:200	DRAWN BY	
												PHASE DA	DRAWING NO A-0016	CHECKED PT
												REVISION		

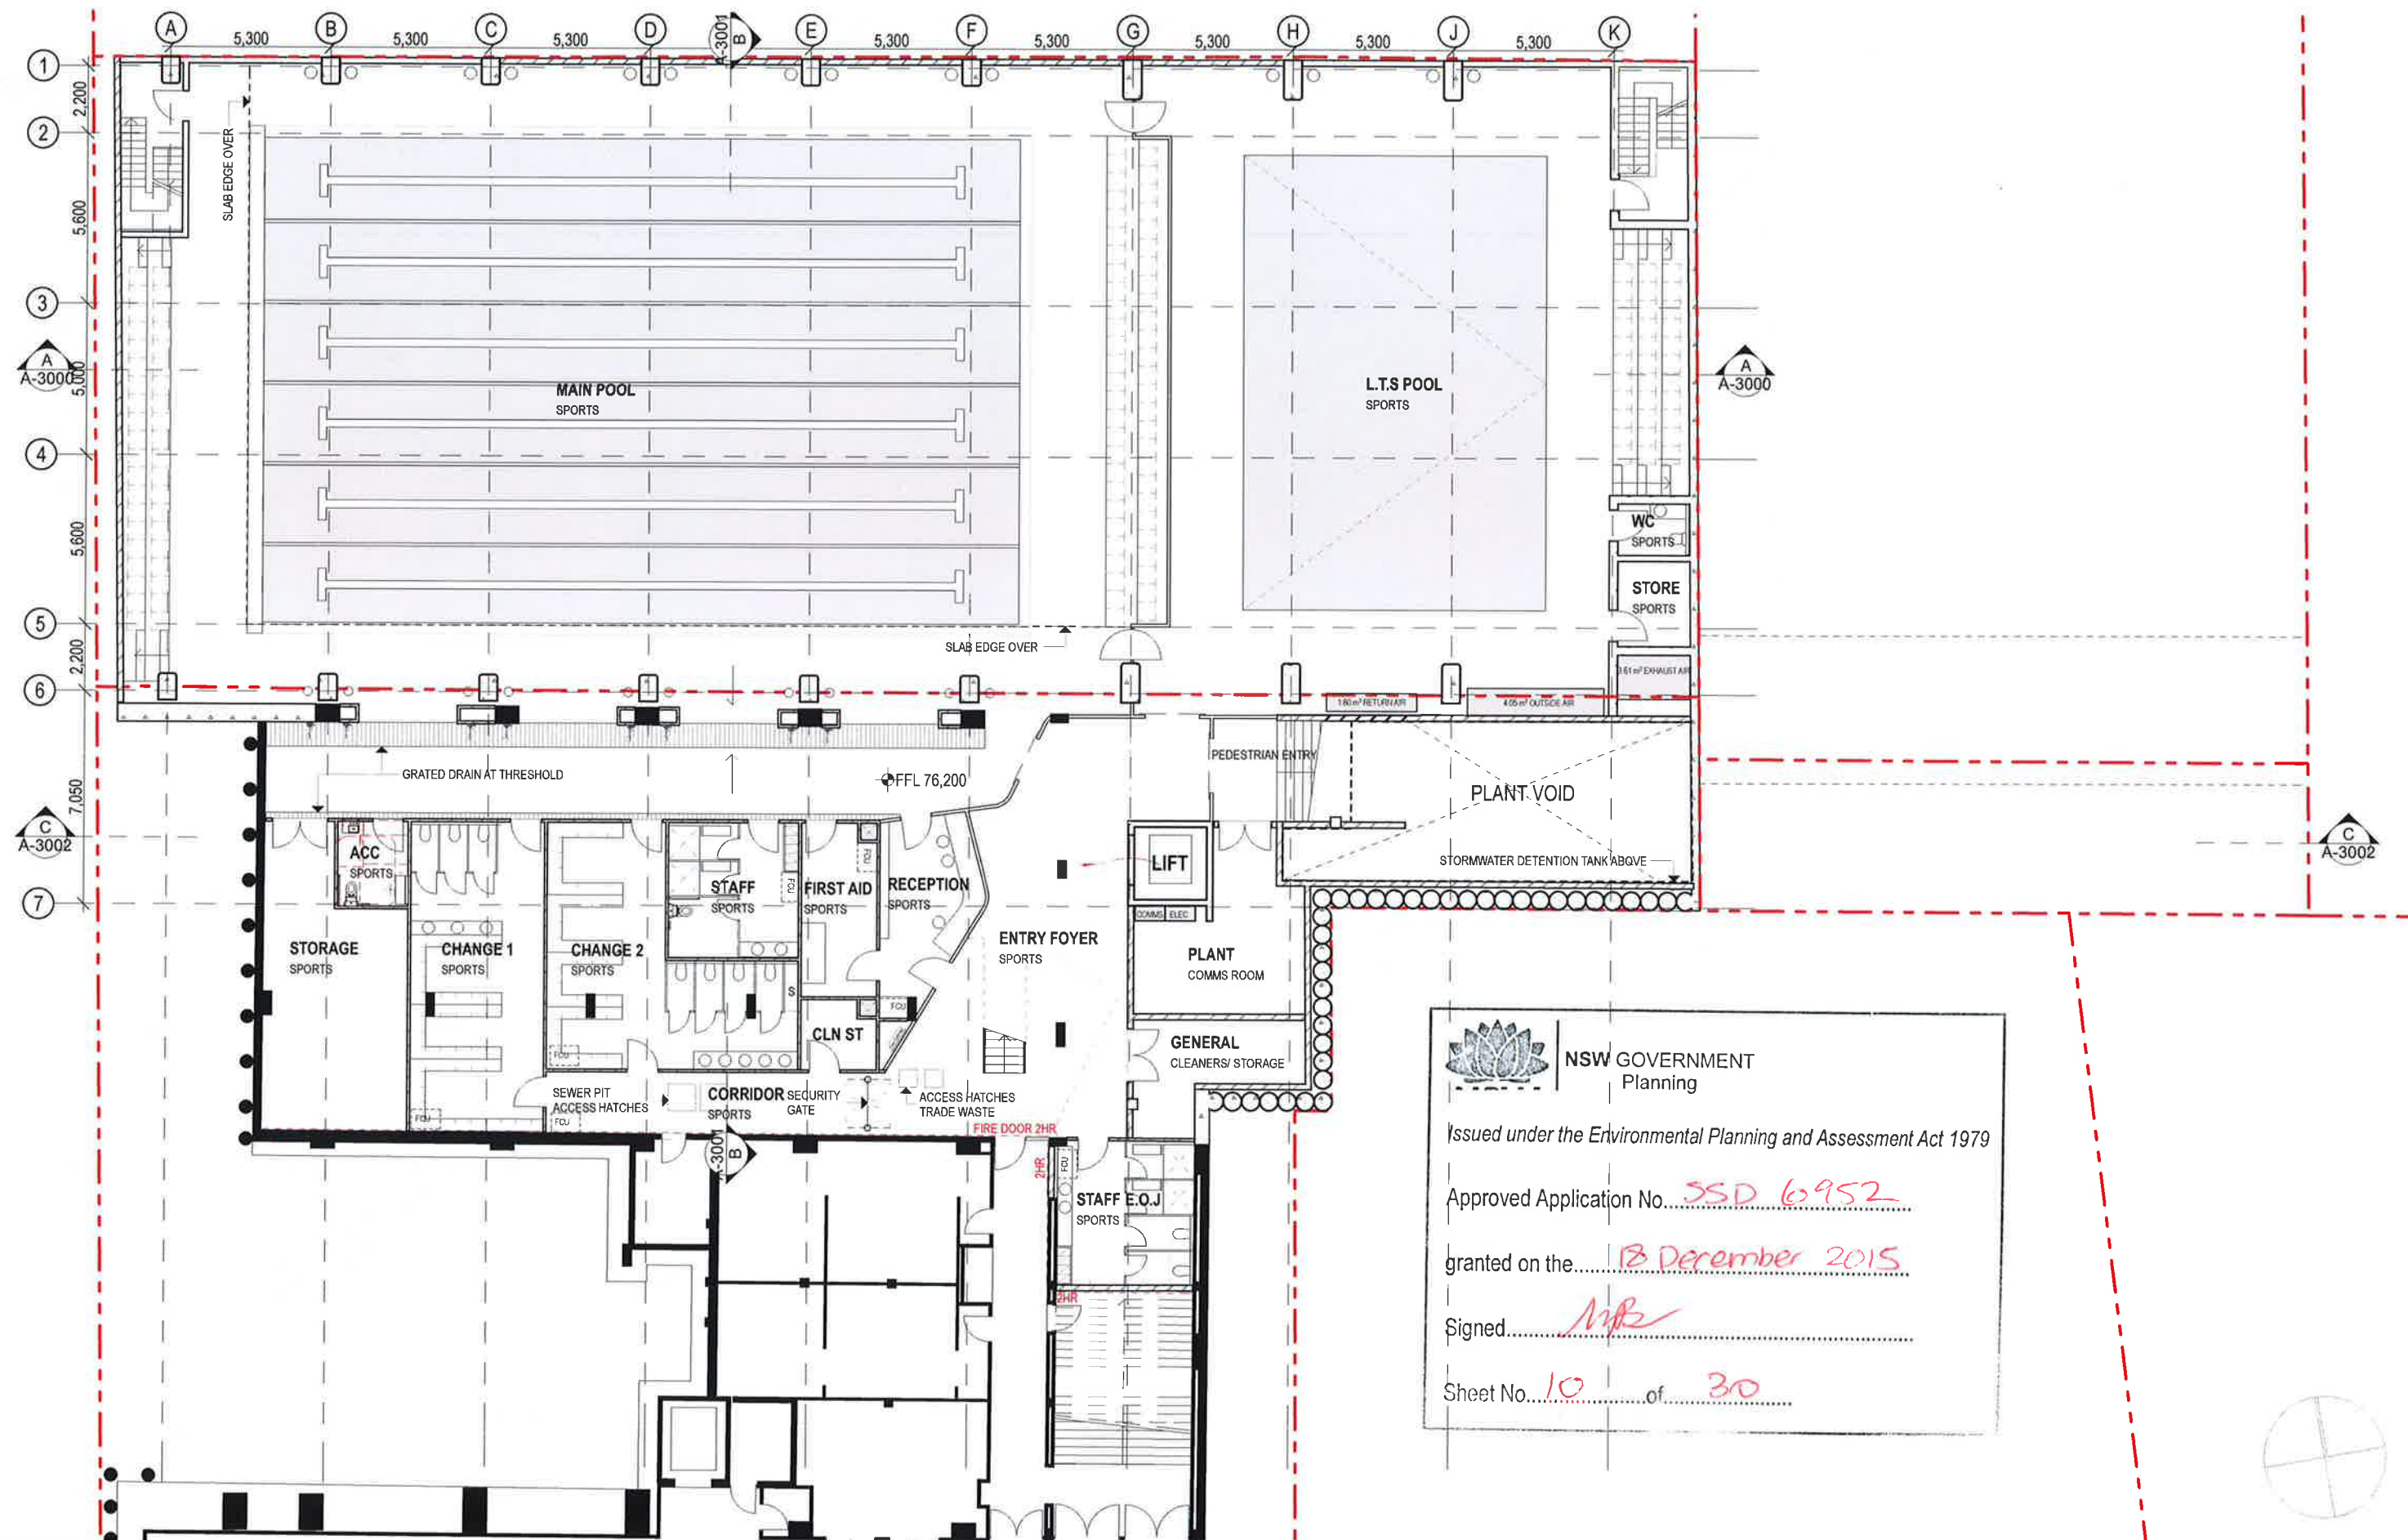



NSW GOVERNMENT
Planning

Issued under the Environmental Planning and Assessment Act 1979


Approved Application No. SSD 6952

granted on the 18 December 2015

Signed [Signature]


Sheet No. 10 of 30

DATE	REV	NOTES	ACCESSIBILITY	QUANTITY SURVEYOR	ELEC / MECH / LIFT	ACOUSTIC ENGINEER	BCA / PCA CONSULTANT	CLIENT	PROJECT	ARCHITECT	DRAWING TITLE	DRAWN BY
16.07.15	-	DEVELOPMENT APPLICATION ISSUE	NOTES: Do not scale off drawings. Use figured dimensions only. Report any discrepancies to the architect. These designs, plans, specifications and the copyright therein are the property of Tonkin Zulaikha Greer Architects Pty Ltd and must not be reproduced or copied wholly or in part without written permission of Tonkin Zulaikha Greer Architects Pty Ltd. ESD AECOM Ian Dixon Phone: 8424 7000 Email: i.dixon@aecom.com.au	MDA Australia Damon Bisset Phone: 9929 9000 Email: damon.bisset@mda.nsw.gov.au STRUCTURAL ENGINEER ITW Richard Green Phone: 9439 7298 Email: richard.green@itw.com.au	HYDRAULIC / FIRE ENGINEER Warren Smith Phone: 9596 1312 Email: graham.smith@warrensmith.com.au	WILKINSON MURRAY Brian Clarke Phone: 9137 6511 Email: brian.clarke@wilkinsonmurray.com.au FIRE SAFETY ENGINEER Exora James Dominguez Phone: 9707 1000 Email: james.dominguez@exora.com	Tony Heaslop Phone: 9211 7777 Email: tony.heaslop@tonkinzulaikha.com.au TOWN PLANNER JBA Kala Tudhope Phone: 9555 6802 Email: ktudhope@jbaurban.com.au	WENONA SCHOOL 176 Walker Street, North Sydney NSW 2060 Phone: 9420 4400 Email: l.mckinstry@wenona.nsw.edu.au	WENONA PROJECT ARCHIMEDES 255-265 Miller Street, North Sydney NSW 2060 PROJECT NO: 14010	TONKIN ZULAIKHA GREER ARCHITECTS 117 Reservoir Street ABN: 4600272349 P: (02) 9215 4900 F: (02) 9215 4901 EMAIL: wolfgang@tzg.com.au WEB: www.tzg.com.au	LOWER GROUND 2 PLAN SCALES: 1:200 PHASE: DA DRAWING NO: A-1003 REVISION: -	WR, MW, CHECKED PT

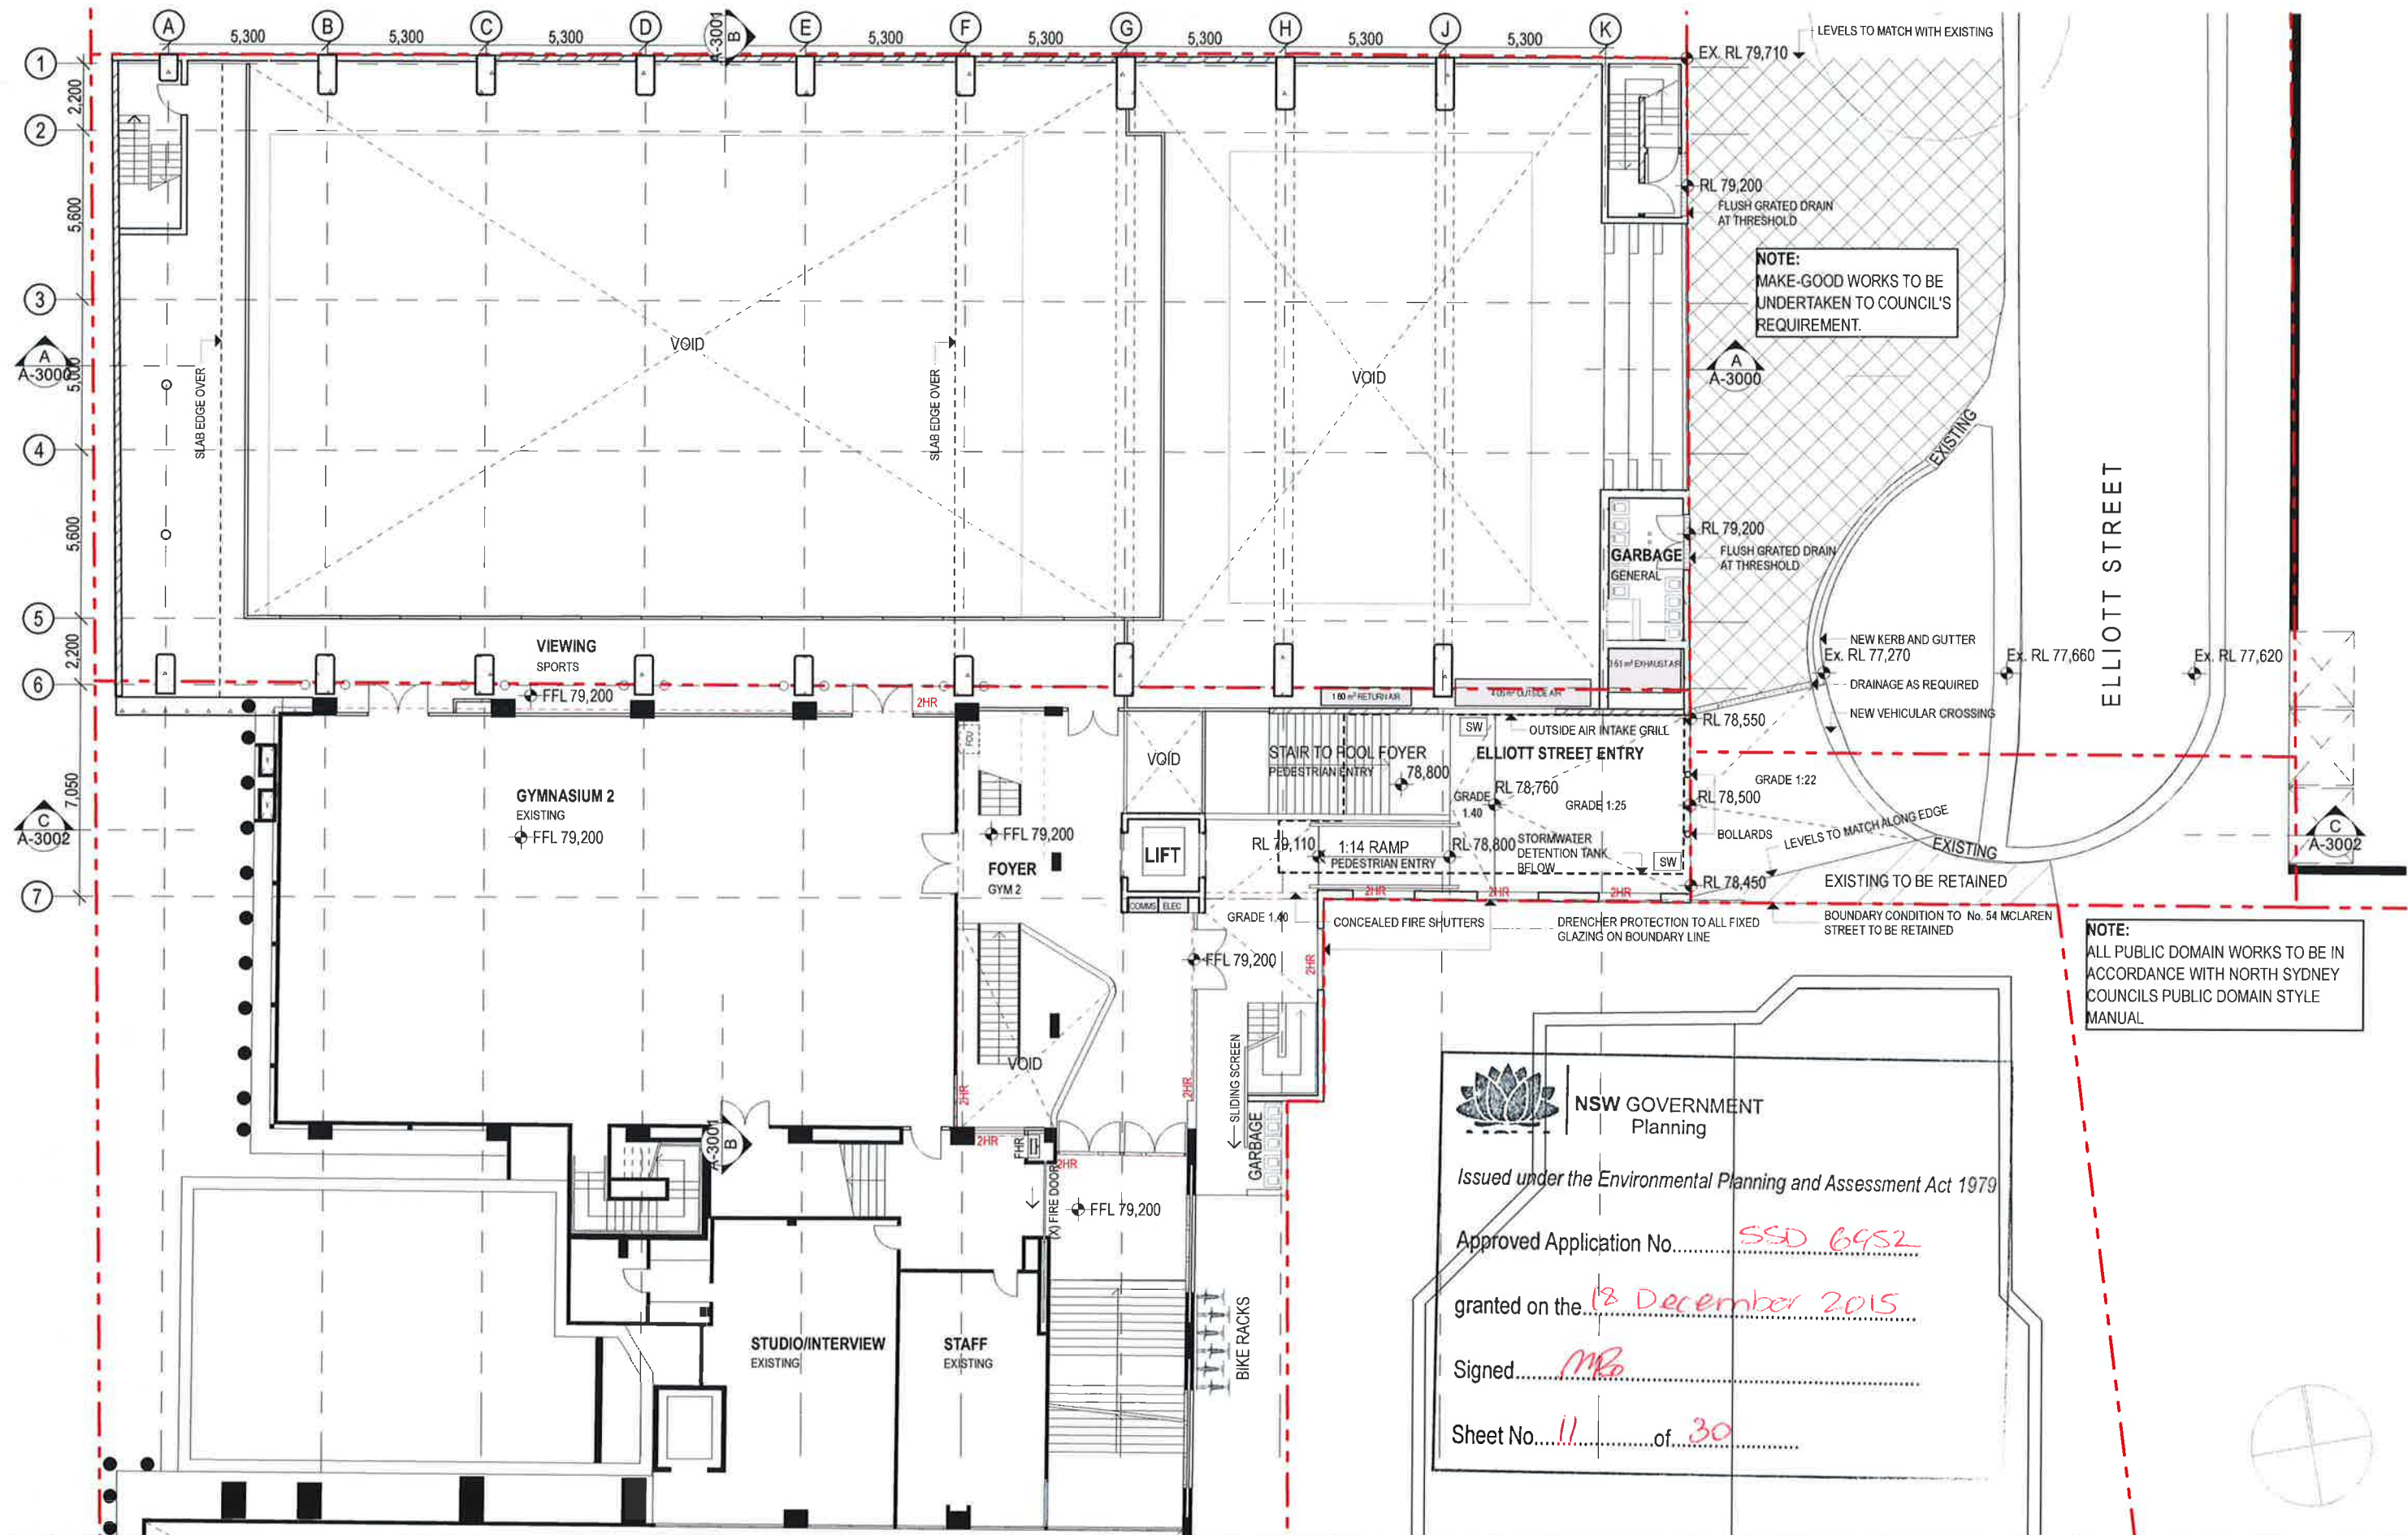

DATE	REV	NOTES	NOTES:	ACCESSIBILITY	QUANTITY SURVEYOR	ELEC / MECH / LIFT	ACOUSTIC ENGINEER	BCA / PCA CONSULTANT	CLIENT	PROJECT	ARCHITECT	DRAWING TITLE	DRAWN BY	
16.07.15	-	DEVELOPMENT APPLICATION ISSUE	Do not scale off drawings. Use figured dimensions only. Report any discrepancies to the architect. These design, plans, specifications and the copyright therein are the property of Tonkin Zulaikha Greer Architects Pty Ltd. and must not be reproduced or copied wholly or in part without written permission of Tonkin Zulaikha Greer Architects Pty Ltd.	Morte Goding Erika Moecher Phone: 9592 9922 Email: eika@tongin.com.au	MDA Australia Damon Blissett Phone: 439 444 410 Email: damon@mda-221.com.au	MEDLAND METROPOLIS Chris Medland Phone: 9437 4511 Email: brian@medlandmetropolis.com.au	WILKINSON MURRAY Brian Clarke Phone: 9437 4511 Email: brian@wilkinsonmurray.com.au	BMG Tony Hossip Phone: 9211 7777 Email: tony@bmga.com.au	WENONA SCHOOL 176 Walker Street, North Sydney NSW 2060 Phone: 9406 4406 Email: kmoser@wenona.nsw.edu.au	WENONA PROJECT ARCHIMEDES 255-265 Miller Street, North Sydney NSW 2060 PROJECT NO. 14010	TOKIN ZULAIKHA GREER ARCHITECTS 117 Reservoir Street ABN: 4600272349 P: (02) 9215 4900 F: (02) 9215 4901 EMAIL: wolfgang@tongin.com.au WEB: www.tongin.com.au	LOWER GROUND 2 MEZ PLAN	WR, MW	
				ESD AECOM Ian Dixon Phone: 9424 7000 Email: a.coulson@ecdf.com	STRUCTURAL ENGINEER ITW Richard Green Phone: 9429 7288 Email: Richard.Green@itw.com.au	HYDRAULIC / FIRE ENGINEER Warren Smith Phone: 9206 1312 Email: graham@watersnitch.com.au	FIRE SAFETY ENGINEER Ewa James Dominguez Phone: 9767 1000 Email: james.dominguez@eewa.com	TOWN PLANNER JBA Kala Tudhope Phone: 9656 6952 Email: ktudhope@baurban.com.au			TONKIN ZULAIKHA GREER ARCHITECTS	1:200	CHECKED PT	
												PHASE DA	DRAWING NO A-1004	REVISION -



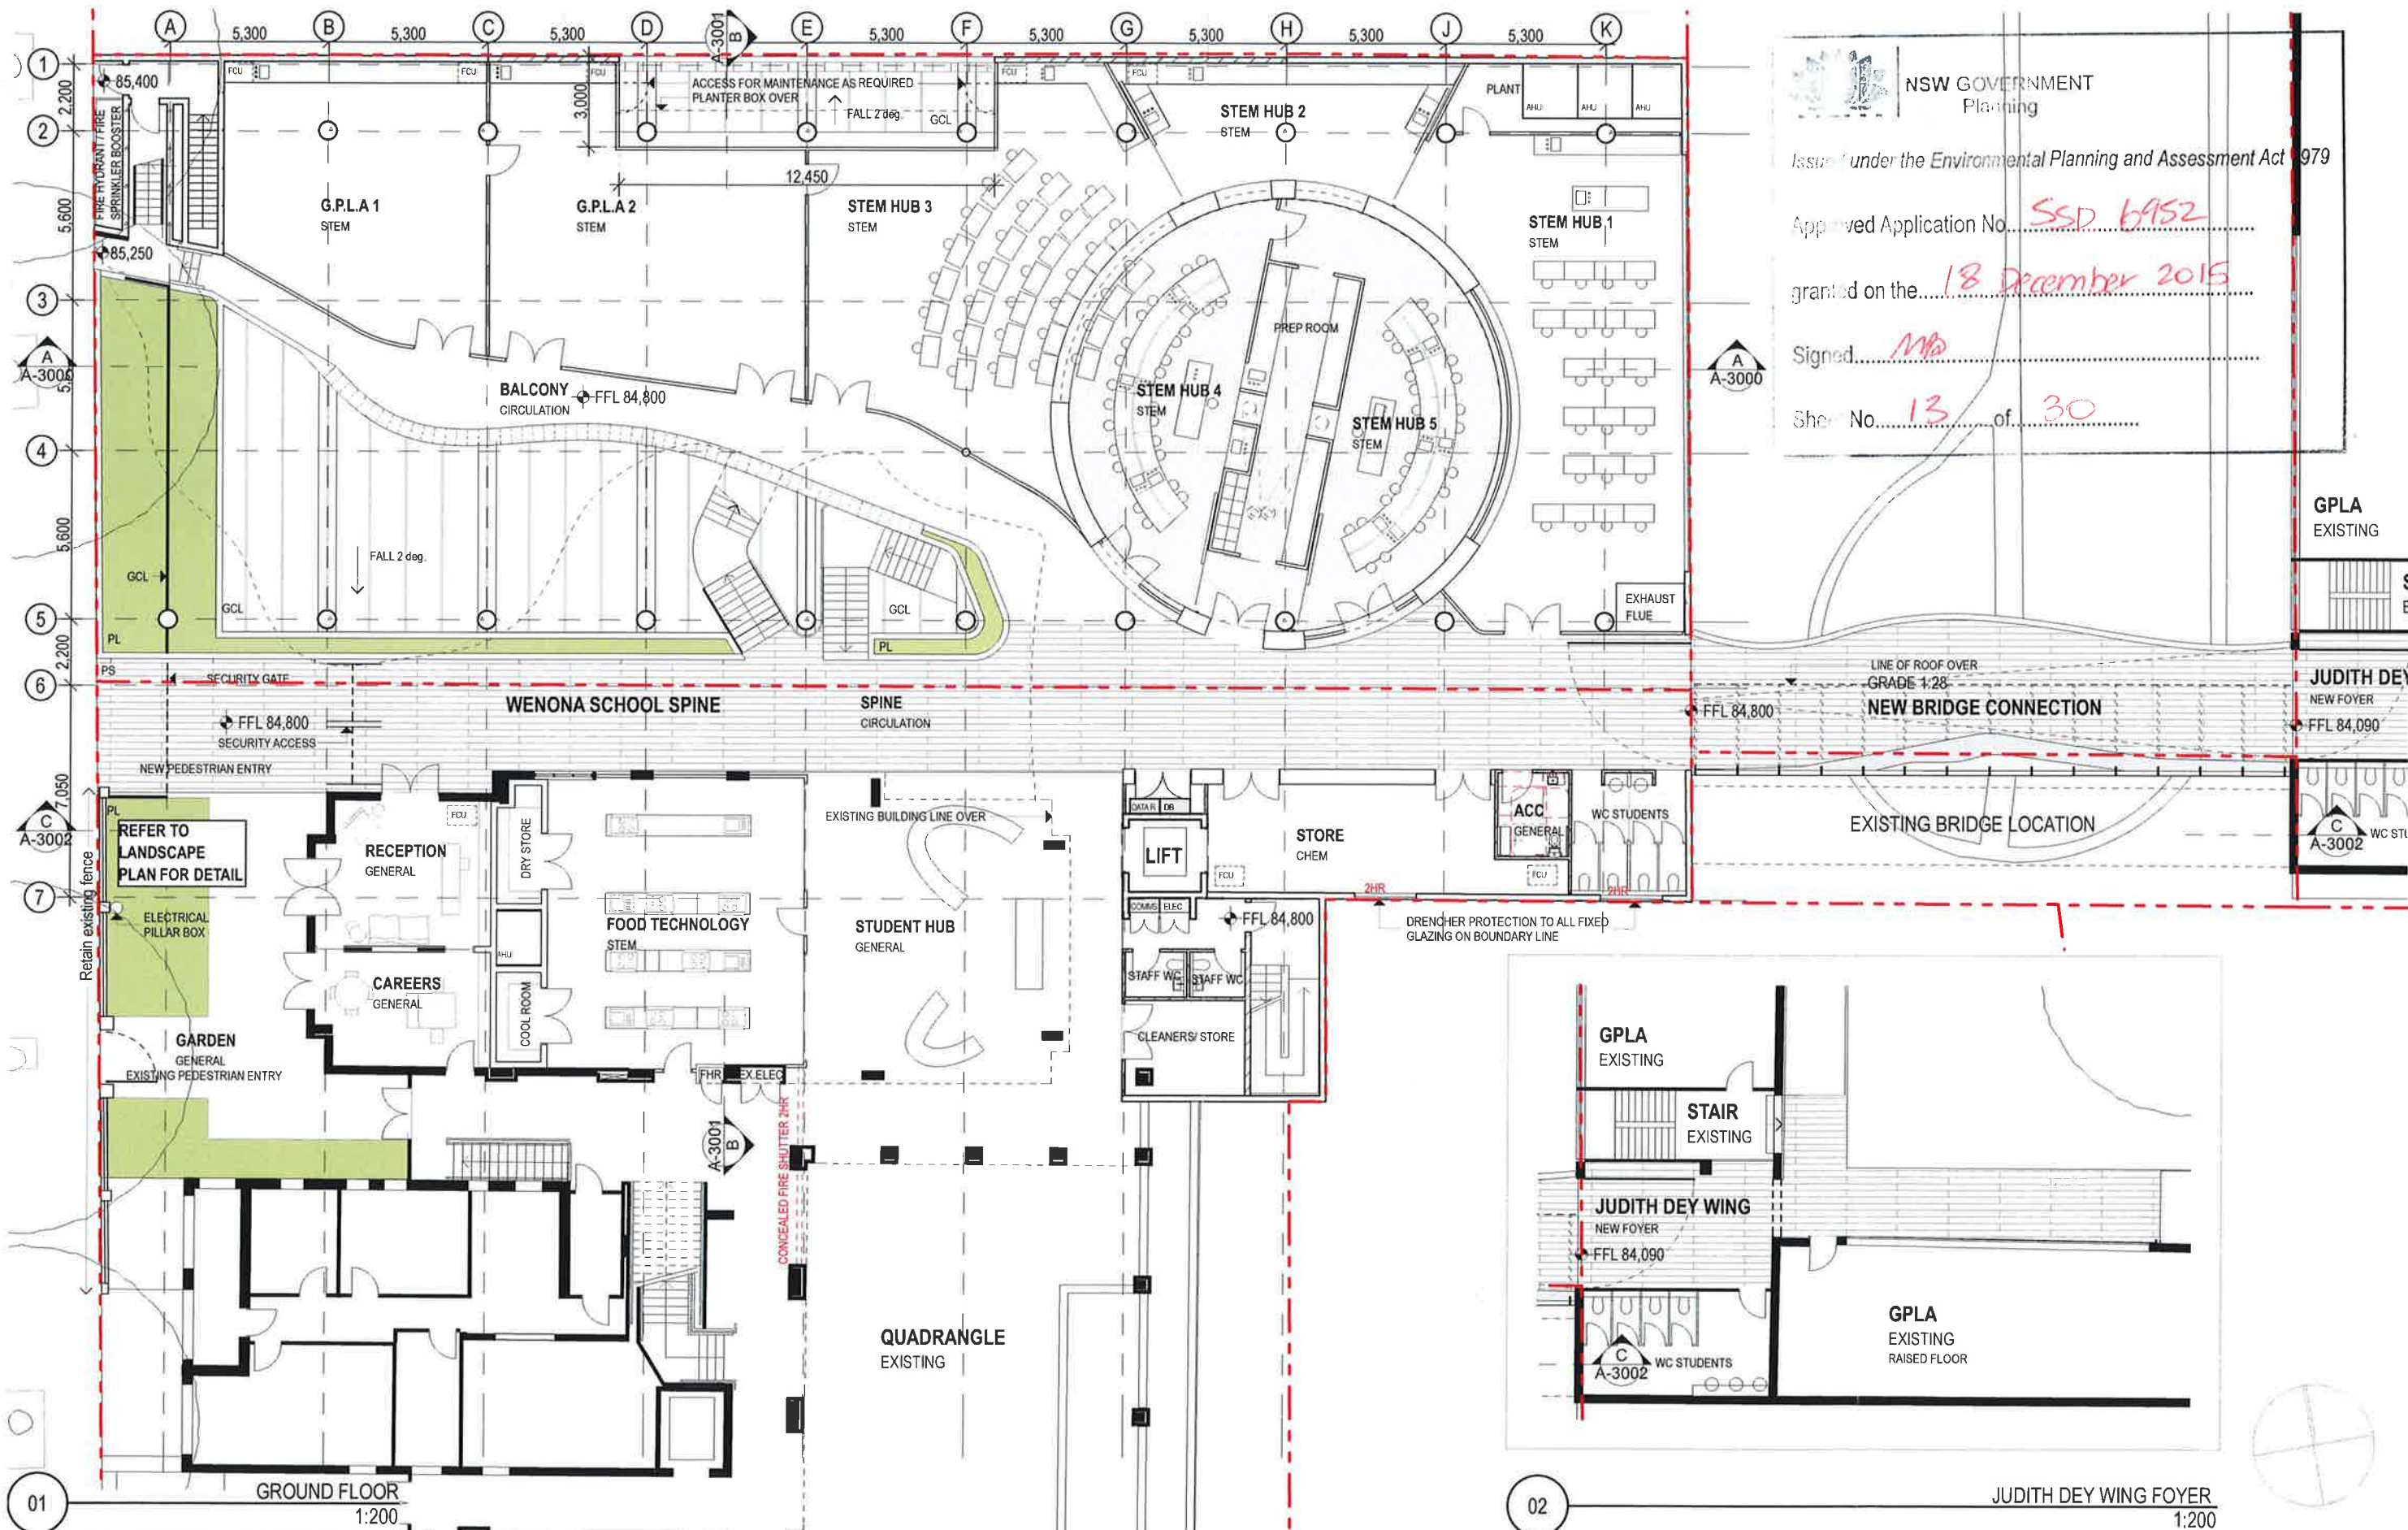

NSW GOVERNMENT
Planning

Issued under the Environmental Planning and Assessment Act 1979


Approved Application No. **SSD 6952**

granted on the **18 December 2015**

Signed **MB**


Sheet No. **13** of **30**

DATE 16.07.15	REV -	NOTES DEVELOPMENT APPLICATION ISSUE	NOTES: Do not scale off drawings. Use figured dimensions only. Report any discrepancies to the architect. These designs, plans, specifications and the copyright therein are the property of Tonkin Zulaikha Greer Architects Pty Ltd. and must not be reproduced or copied wholly or in part without written permission of Tonkin Zulaikha Greer Architects Pty Ltd.	ACCESSIBILITY Morris Goding Elisa Moercher Phone: 9527 9322 Email: elisa@tongin.com.au	QUANTITY SURVEYOR MDA Australia Elisa Moercher Phone: 9527 9322 Email: elisa@mda.com.au	ELEC / MECH / LIFT MEDLAND METROPOLIS Chris Medland Phone: 420 444 410 Email: cmedland@medlandmetropolis.com.au	ACOUSTIC ENGINEER WILKINSON MURRAY Brian Clarke Phone: 9437 4411 Email: brian@wilkinsonmurray.com.au	BCA / PCA CONSULTANT BMG Tony Beasley Phone: 9211 7777 Email: tony@bmgroup.com.au	CLIENT WENONA SCHOOL 176 Walker Street, North Sydney NSW 2060 Phone: 9409 4406 Email: k.tudhope@wenona.nsw.edu.au	PROJECT WENONA PROJECT ARCHIMEDES 255-265 Miller Street, North Sydney NSW 2060 PROJECT NO. 14010	ARCHITECT TONKIN ZULAIKHA GREER ARCHITECTS 117 Reservoir Street ABN: 4600272349 P: (02) 9215 4900 F: (02) 9215 4901 EMAIL: wolfgang@tongin.com.au WEB: www.tongin.com.au	DRAWING TITLE GROUND FLOOR PLAN	SCALES 1:200	DRAWING NO A-1006	REVISION -	DRAWN BY WR, MW	CHECKED PT
------------------	----------	--	--	--	---	---	--	---	---	--	---	------------------------------------	-----------------	----------------------	---------------	--------------------	---------------

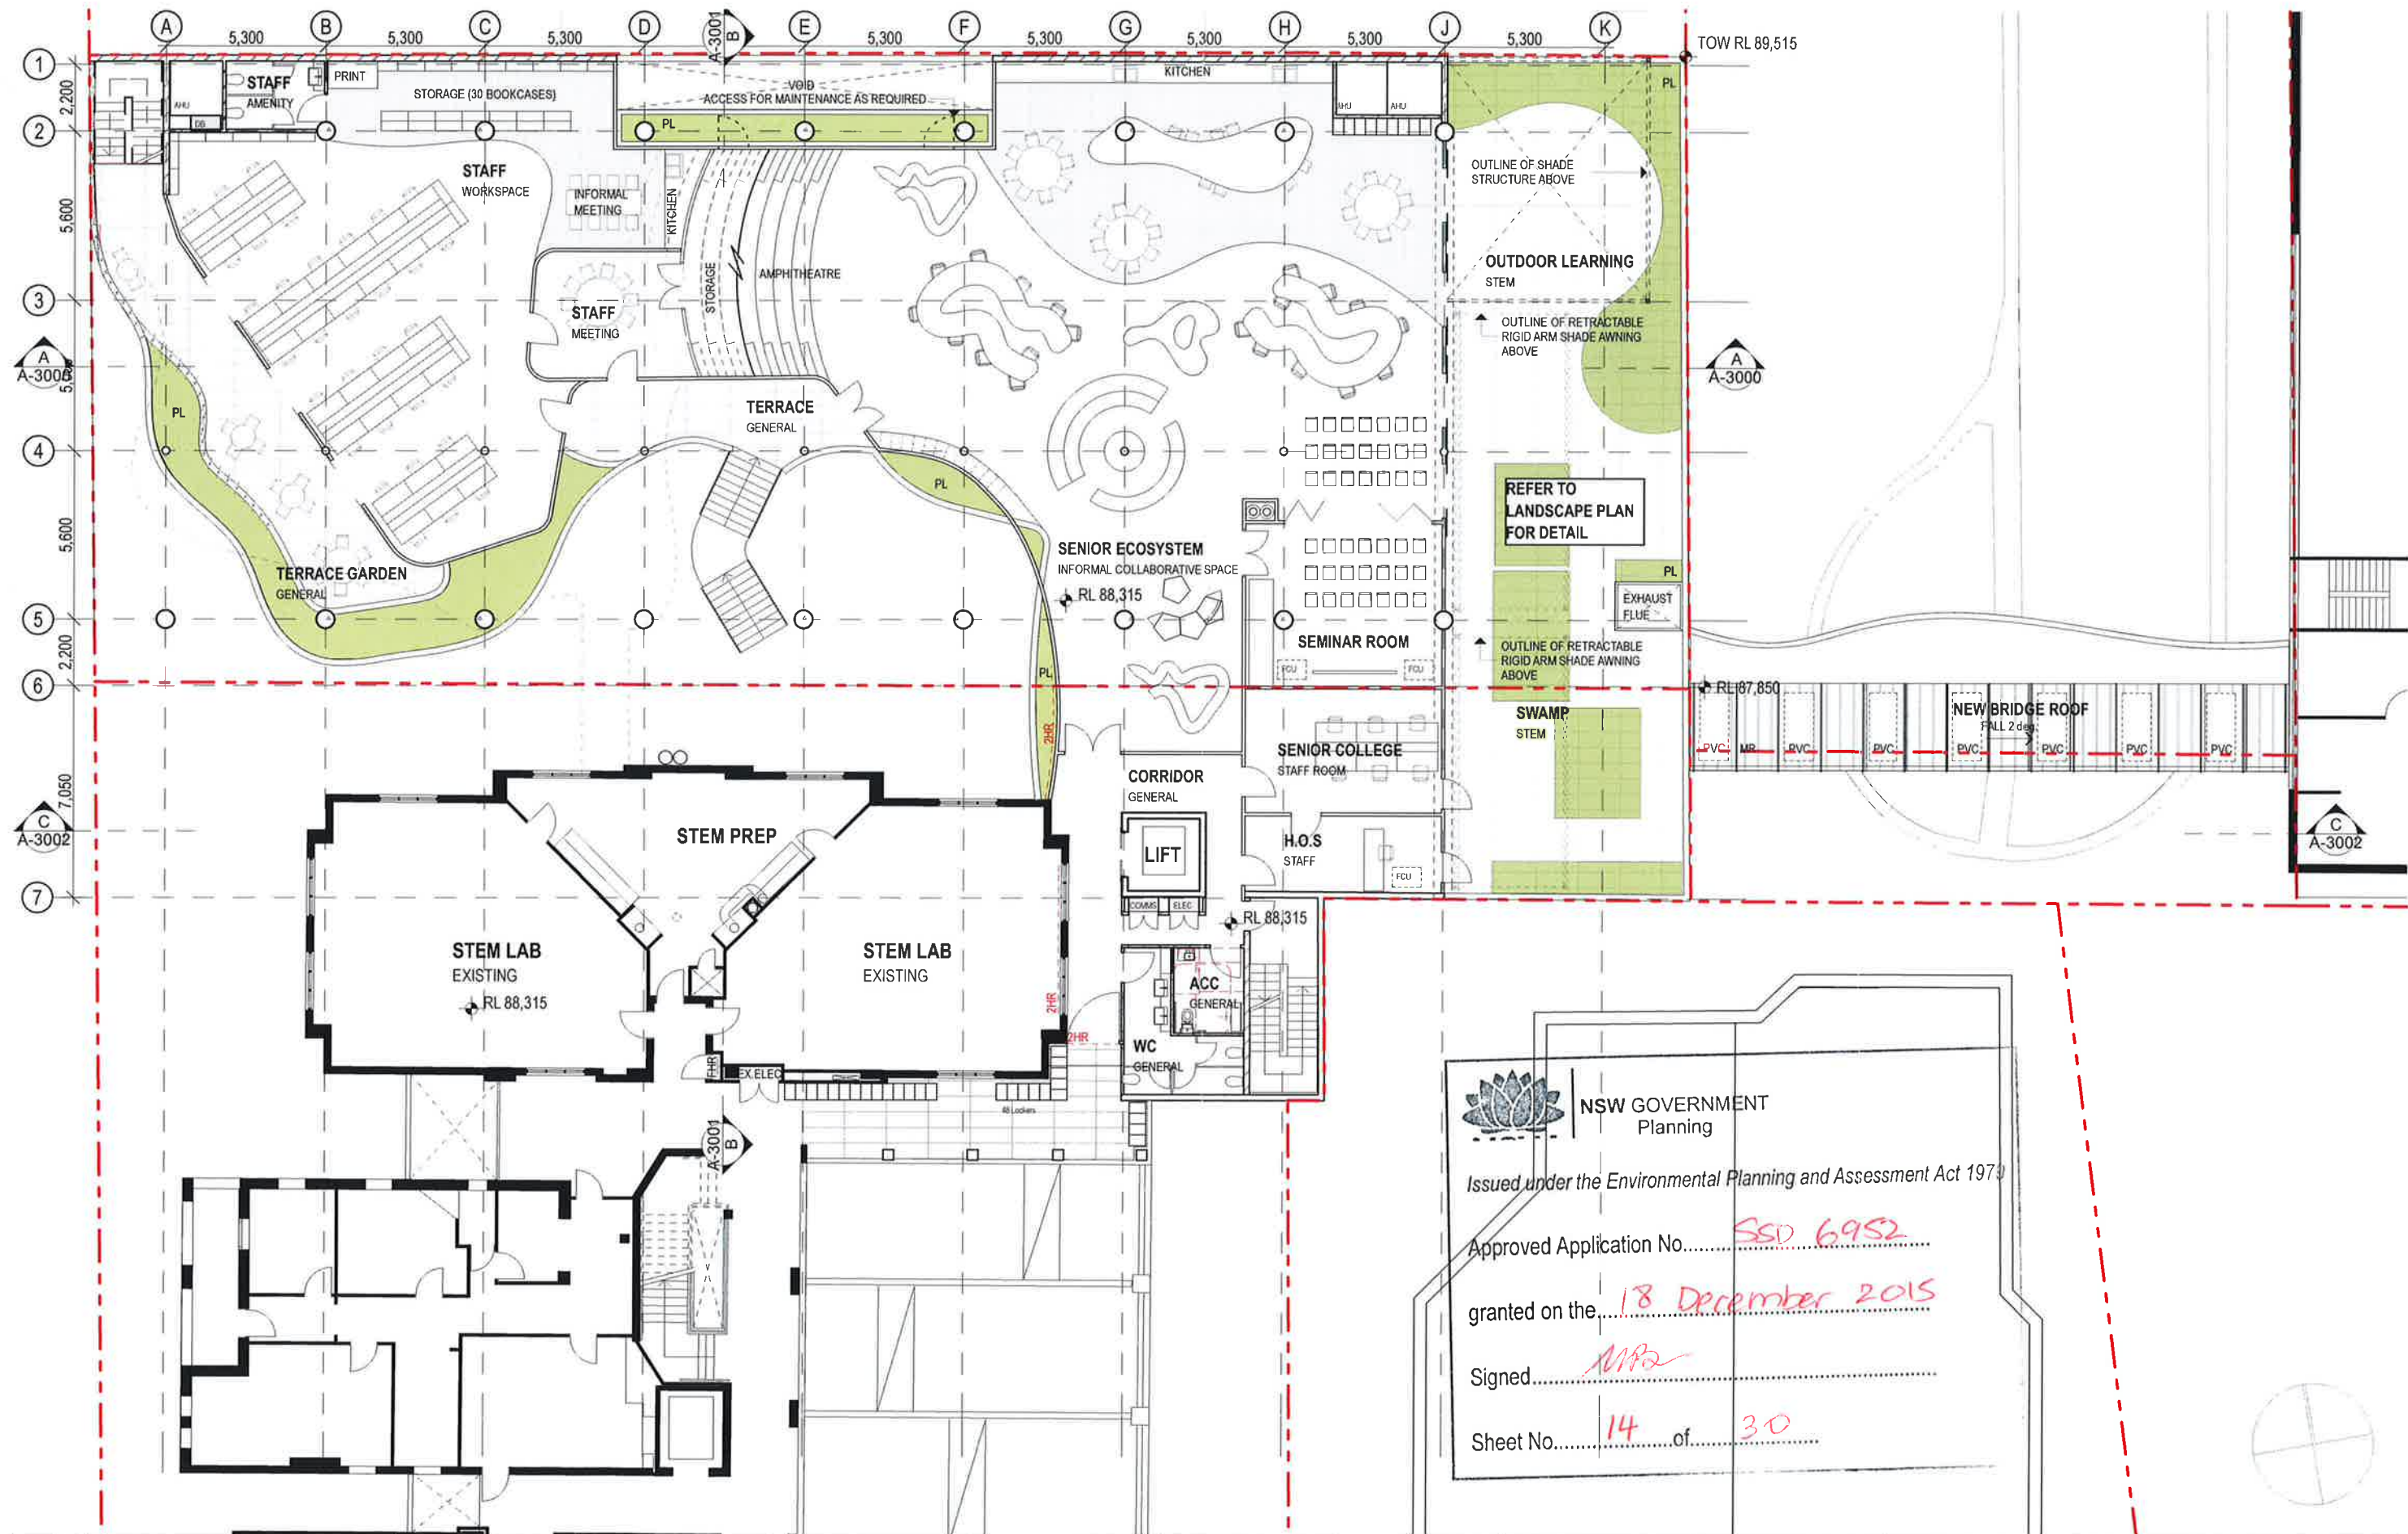


NSW GOVERNMENT
 Planning
 Issued under the Environmental Planning and Assessment Act 1979
 Approved Application No..... SSD 6952
 granted on the... 18 December 2015
 Signed..... MP2
 Sheet No..... 14 of 30

DATE 16.07.15	REV -	NOTES DEVELOPMENT APPLICATION ISSUE	NOTES: Do not scale off drawings. Use figured dimensions only. Report any discrepancies to the architect. These designs, plans, specifications and the copyright therein are the property of Tonkin Zulaikha Greer Architects Pty Ltd. and must not be reproduced or copied wholly or in part without written permission of Tonkin Zulaikha Greer Architects Pty Ltd.	ACCESSIBILITY Morris Goding Elisa Moschetti Phone: 9529 9000 Email: elisa@tongin.com.au	QUANTITY SURVEYOR MDA Australia Damon Bissell Phone: 9529 9000 Email: damon@mda-arch.com.au	ELEC / MECH / LIFT MEDLAND METROPOLIS Chris Medland Phone: 400 444 410 Email: chris@medlandmetropolis.com.au	ACOUSTIC ENGINEER WILKINSON MURRAY Brian Murray Phone: 9527 4611 Email: brian@wilkinsonmurray.com.au	BCA / PCA CONSULTANT BM+G Tony Heaslip Phone: 9521 7777 Email: tony@bmplus.com.au	CLIENT WENONA SCHOOL 176 Walker Street, North Sydney NSW 2060 Phone: 9438 4400 Email: lynch@wenona.nsw.edu.au	PROJECT WENONA PROJECT ARCHIMEDES 255-265 Miller Street, North Sydney NSW 2060 PROJECT NO: 14010	ARCHITECT TONKIN ZULAIKHA GREER ARCHITECTS 117 Reservoir Street ABN: 4600272349 P: (02) 9215 4900 F: (02) 9215 4901 EMAIL: wolfgang@tongin.com.au WEB: www.tongin.com.au	DRAWING TITLE LEVEL 1 PLAN	SCALES 1:200	DRAWING NO A-1007	REVISION -	DRAWN BY WR, MW	CHECKED PT
------------------	----------	--	--	---	---	--	--	---	---	--	---	-------------------------------	-----------------	----------------------	---------------	--------------------	---------------

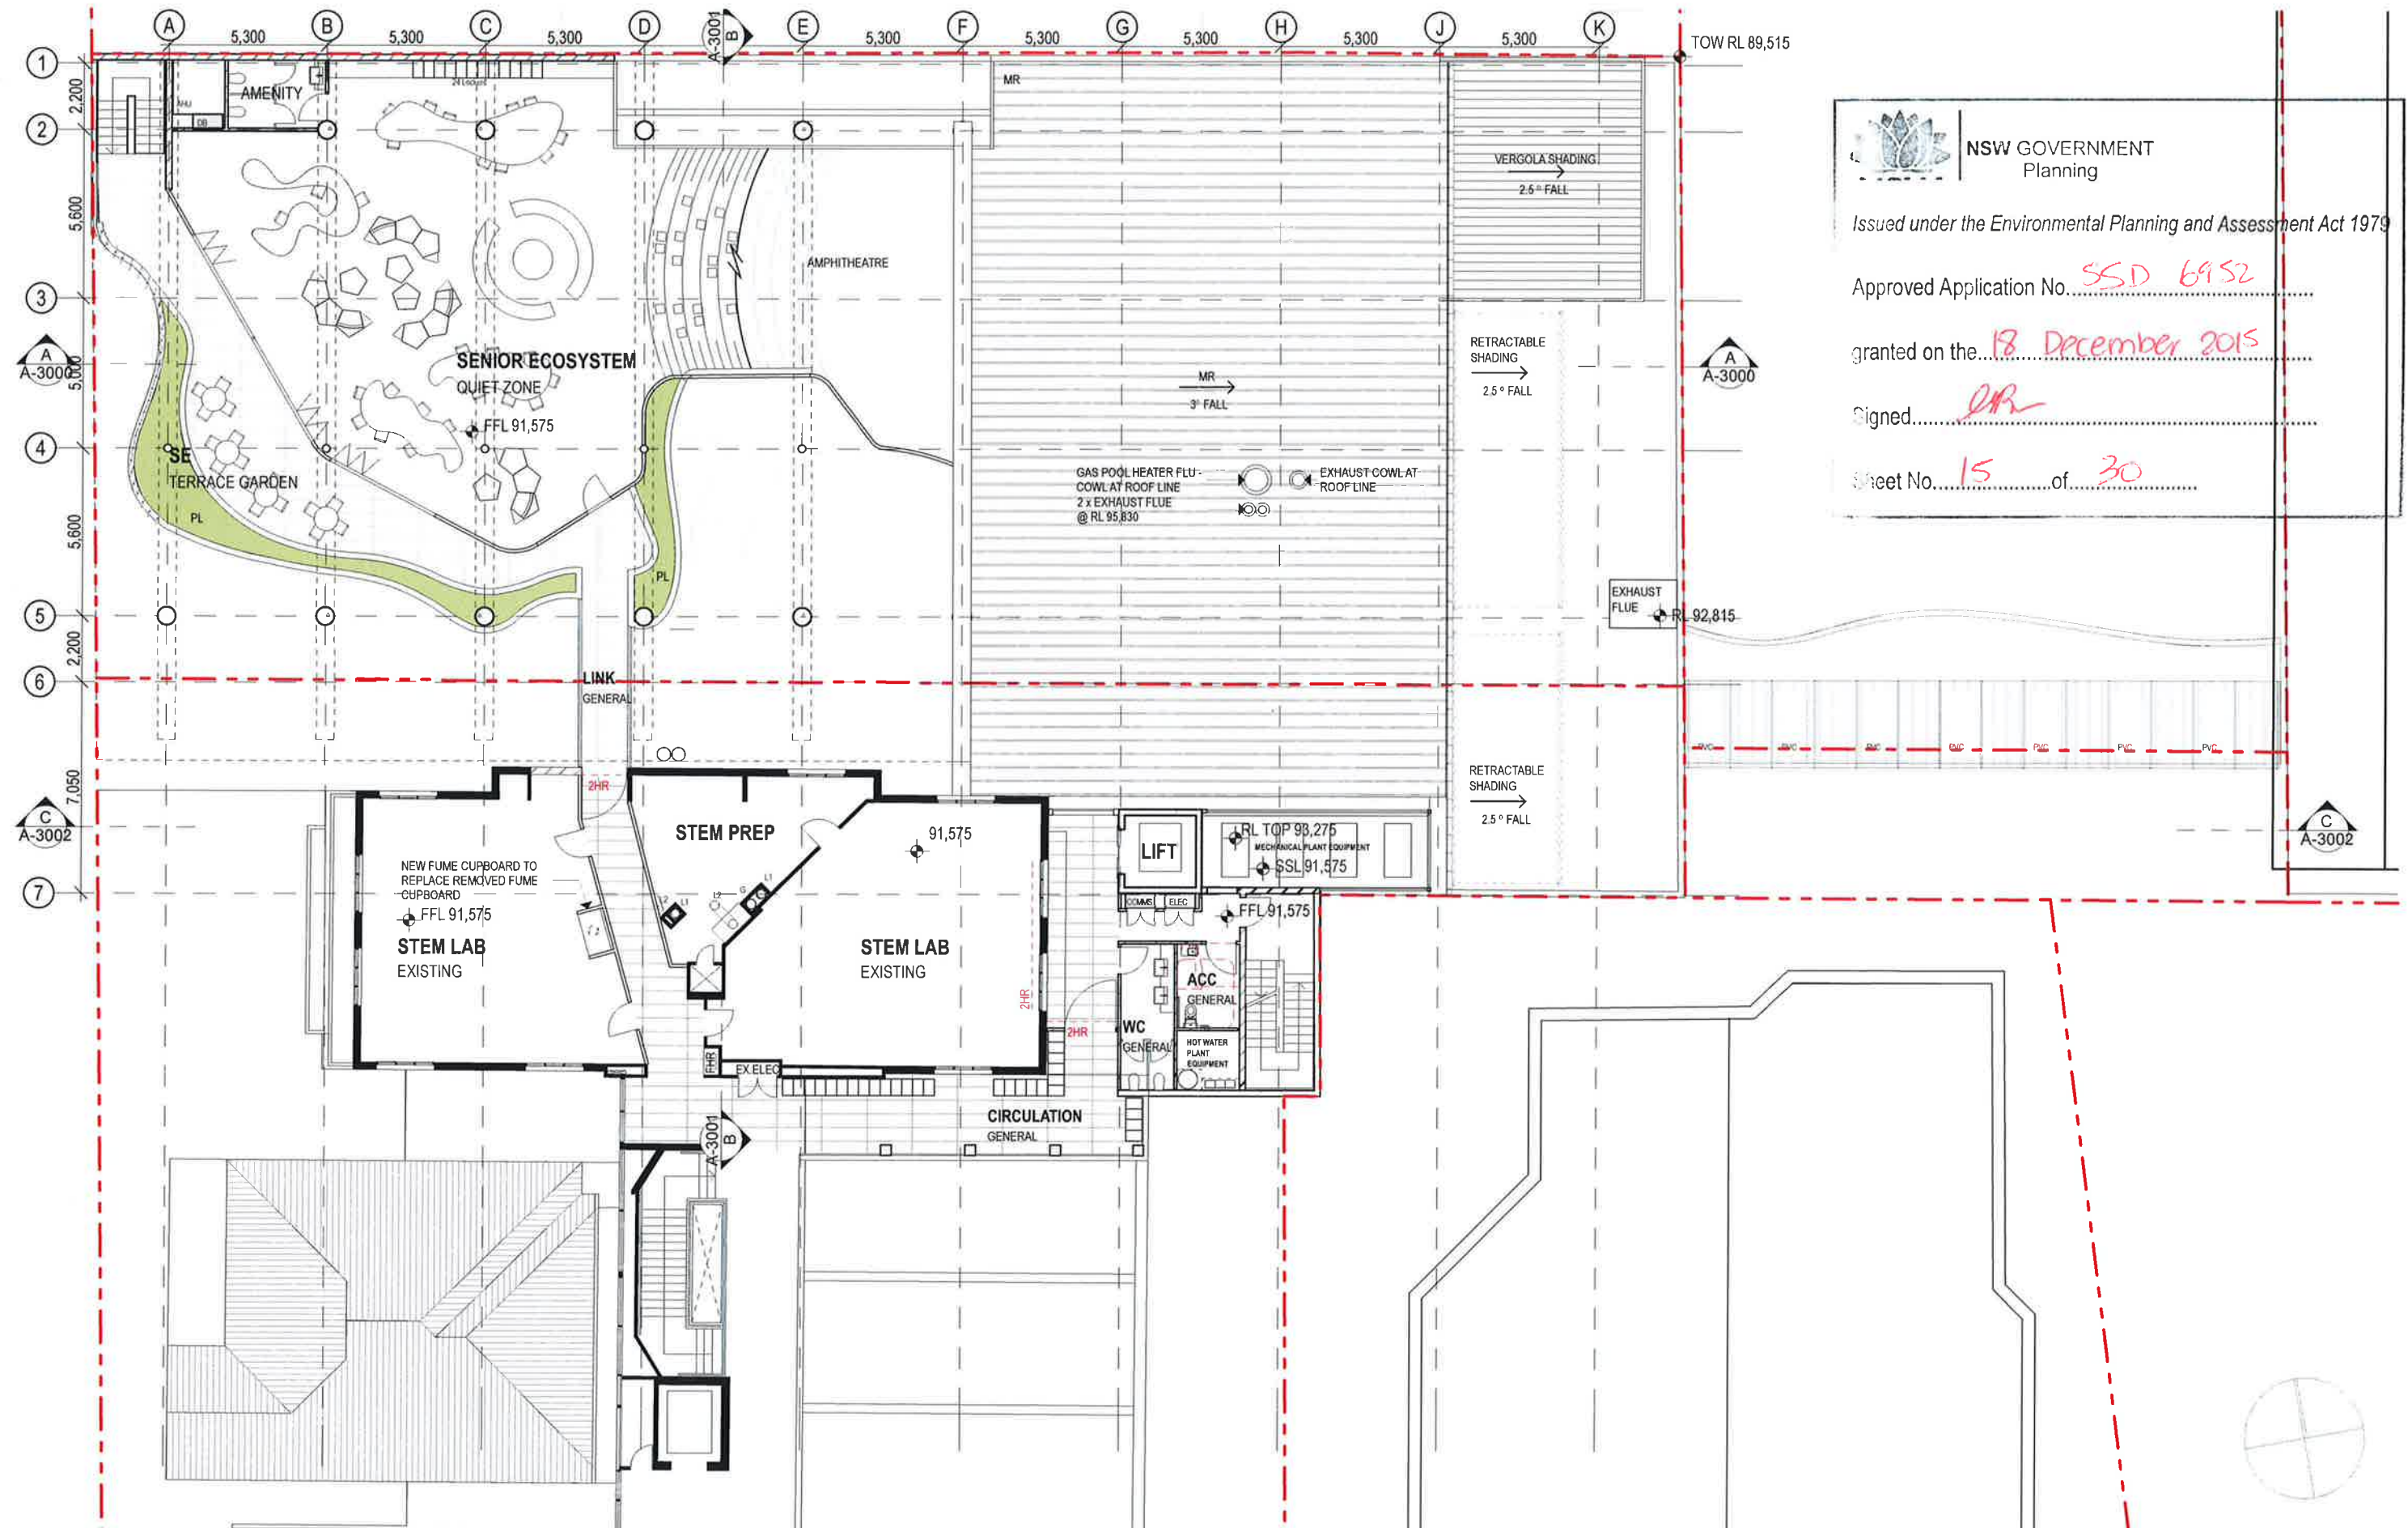



NSW GOVERNMENT
Planning

Issued under the Environmental Planning and Assessment Act 1979

Approved Application No. SSD 6952

granted on the 18 December 2015

Signed DR

Sheet No. 15 of 30

DATE 16.07.15	REV -	NOTES DEVELOPMENT APPLICATION ISSUE	NOTES: Do not scale off drawings. Use figured dimensions only. Report any discrepancies to the architect. These designs, plans, specifications and the copyright therein are the property of Tonkin Zulaikha Greer Architects Pty Ltd, and must not be reproduced or copied wholly or in part without written permission of Tonkin Zulaikha Greer Architects Pty Ltd.	ACCESSIBILITY Marta Goding MDA Australia Elisa Macchiar Phone 02 922 2222 Email elisa@mgag.com.au	QUANTITY SURVEYOR MDA Australia Elisa Macchiar Phone 02 922 2222 Email elisa@mgag.com.au	ELEC / MECH / LIFT MEDLAND METROPOLIS Chris Medland Phone 9437 4511 Email chris@medlandmetropolis.com.au	ACOUSTIC ENGINEER WILKINSON MURRAY Brian Clarke Phone 9437 4511 Email brian@wilkinsonmurray.com.au	BCA / PCA CONSULTANT BM-G Tony Keaslip Phone 9211 7777 Email tony@bm-g.com.au	CLIENT WENONA SCHOOL 176 Walker Street, North Sydney NSW 2060 Phone 9436 4408 Email timothy@wenona.nsw.edu.au	PROJECT WENONA PROJECT ARCHIMEDES 255-265 Miller Street, North Sydney NSW 2060 PROJECT NO 14010	ARCHITECT TONKIN ZULAIKHA GREER ARCHITECTS 117 Reservoir Street ABN 4800272349 P (02) 9215 4900 F (02) 9215 4901 EMAIL wolfgang@tbg.com.au WEB www.tbg.com.au	DRAWING TITLE LEVEL 2 PLAN	SCALES 1:200	DRAWING NO A-1008	REVISION -	DRAWN BY WFL/MW	CHECKED PT
------------------	----------	--	--	--	--	--	--	---	---	---	--	-------------------------------	-----------------	----------------------	---------------	--------------------	---------------



NSW GOVERNMENT
Planning


Issued under the Environmental Planning and Assessment Act 1979

Approved Application No. SSD 6952


granted on the 18 December 2015

Signed PJB

Sheet No. 17 of 30

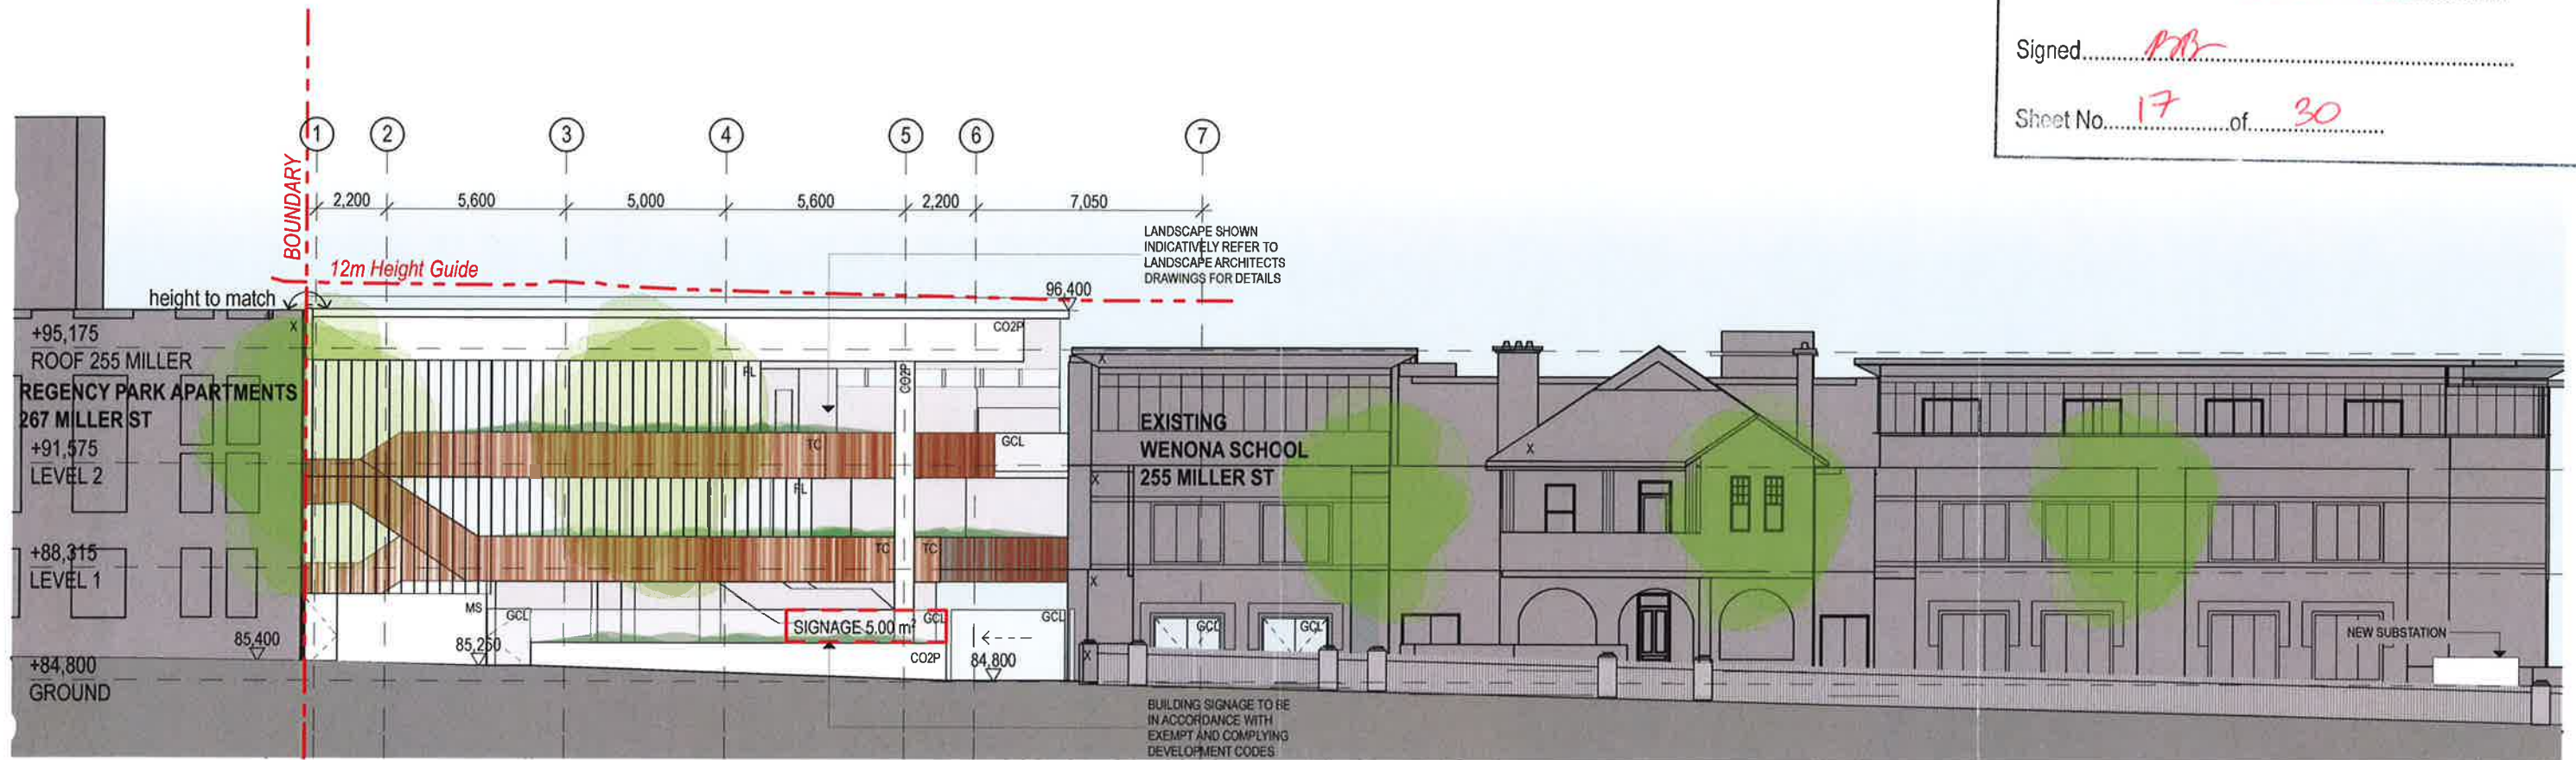

DATE	REV	NOTES	NOTES:	ACCESSIBILITY	QUANTITY SURVEYOR	ELEC / MECH / LIFT	ACOUSTIC ENGINEER	BCA / PCA CONSULTANT	CLIENT	PROJECT	ARCHITECT	DRAWING TITLE	DRAWN BY	
16.07.15	-	DEVELOPMENT APPLICATION ISSUE	Do not scale off drawings. Use figured dimensions only. Report any discrepancies to the architect. These designs, plans, specifications and the copyright therein are the property of Tonkin Zulaikha Greer Architects Pty Ltd, and must not be reproduced or copied wholly or in part without written permission of Tonkin Zulaikha Greer Architects Pty Ltd.	Woods Goding Elena Moeckler Phone 9022 5522 Email: elena@wgc.com.au	MDA Australia Damon Bisset Phone 9255 0000 Email: damon@mda-anz.com.au	WILKINSON MURRAY Chris Medford Phone 9437 4611 Email: brian@wilkinsonmurray.com.au	WILKINSON MURRAY Brian Clarke Phone 9437 4611 Email: brian@wilkinsonmurray.com.au	BAV Tony Nassip Phone 9711 7777 Email: tony@bavgroup.com.au	WENONA SCHOOL 176 Walker Street, North Sydney NSW 2060 Phone 9405 4406 Email: kate@wenona.nsw.edu.au	WENONA PROJECT ARCHIMEDES 255-265 Miller Street, North Sydney NSW 2060 PROJECT NO 14010	TONKIN ZULAIKHA GREER ARCHITECTS 117 Reservoir Street ABN: 4800272349 P: (02) 9215 4900 F: (02) 9215 4901 EMAIL: wolfgang@tbg.com.au WEB: www.tbg.com.au	ELEVATION MILLER STREET	WR, MW	
				ESD AECOM San Dixon Phone: 8424 7000 Email: aecocom@csd.com.au	STRUCTURAL ENGINEER TTW Richard Green Phone 9439 7288 Email: Richard.Green@ttw.com.au	HYDRAULIC / FIRE ENGINEER Warren Smith Graham Barnes Phone 6256 1312 Email: graham@warrensmith.com.au	FIRE SAFETY ENGINEER Evoxa James Dominguez Phone 9767 1000 Email: james.dominguez@evoxa.com	TOWN PLANNER JBA Katie Tudhope Phone 9550 6552 Email: K.Tudhope@jba.com.au				SCALES 1:200	DRAWING NO A-2001	REVISION -

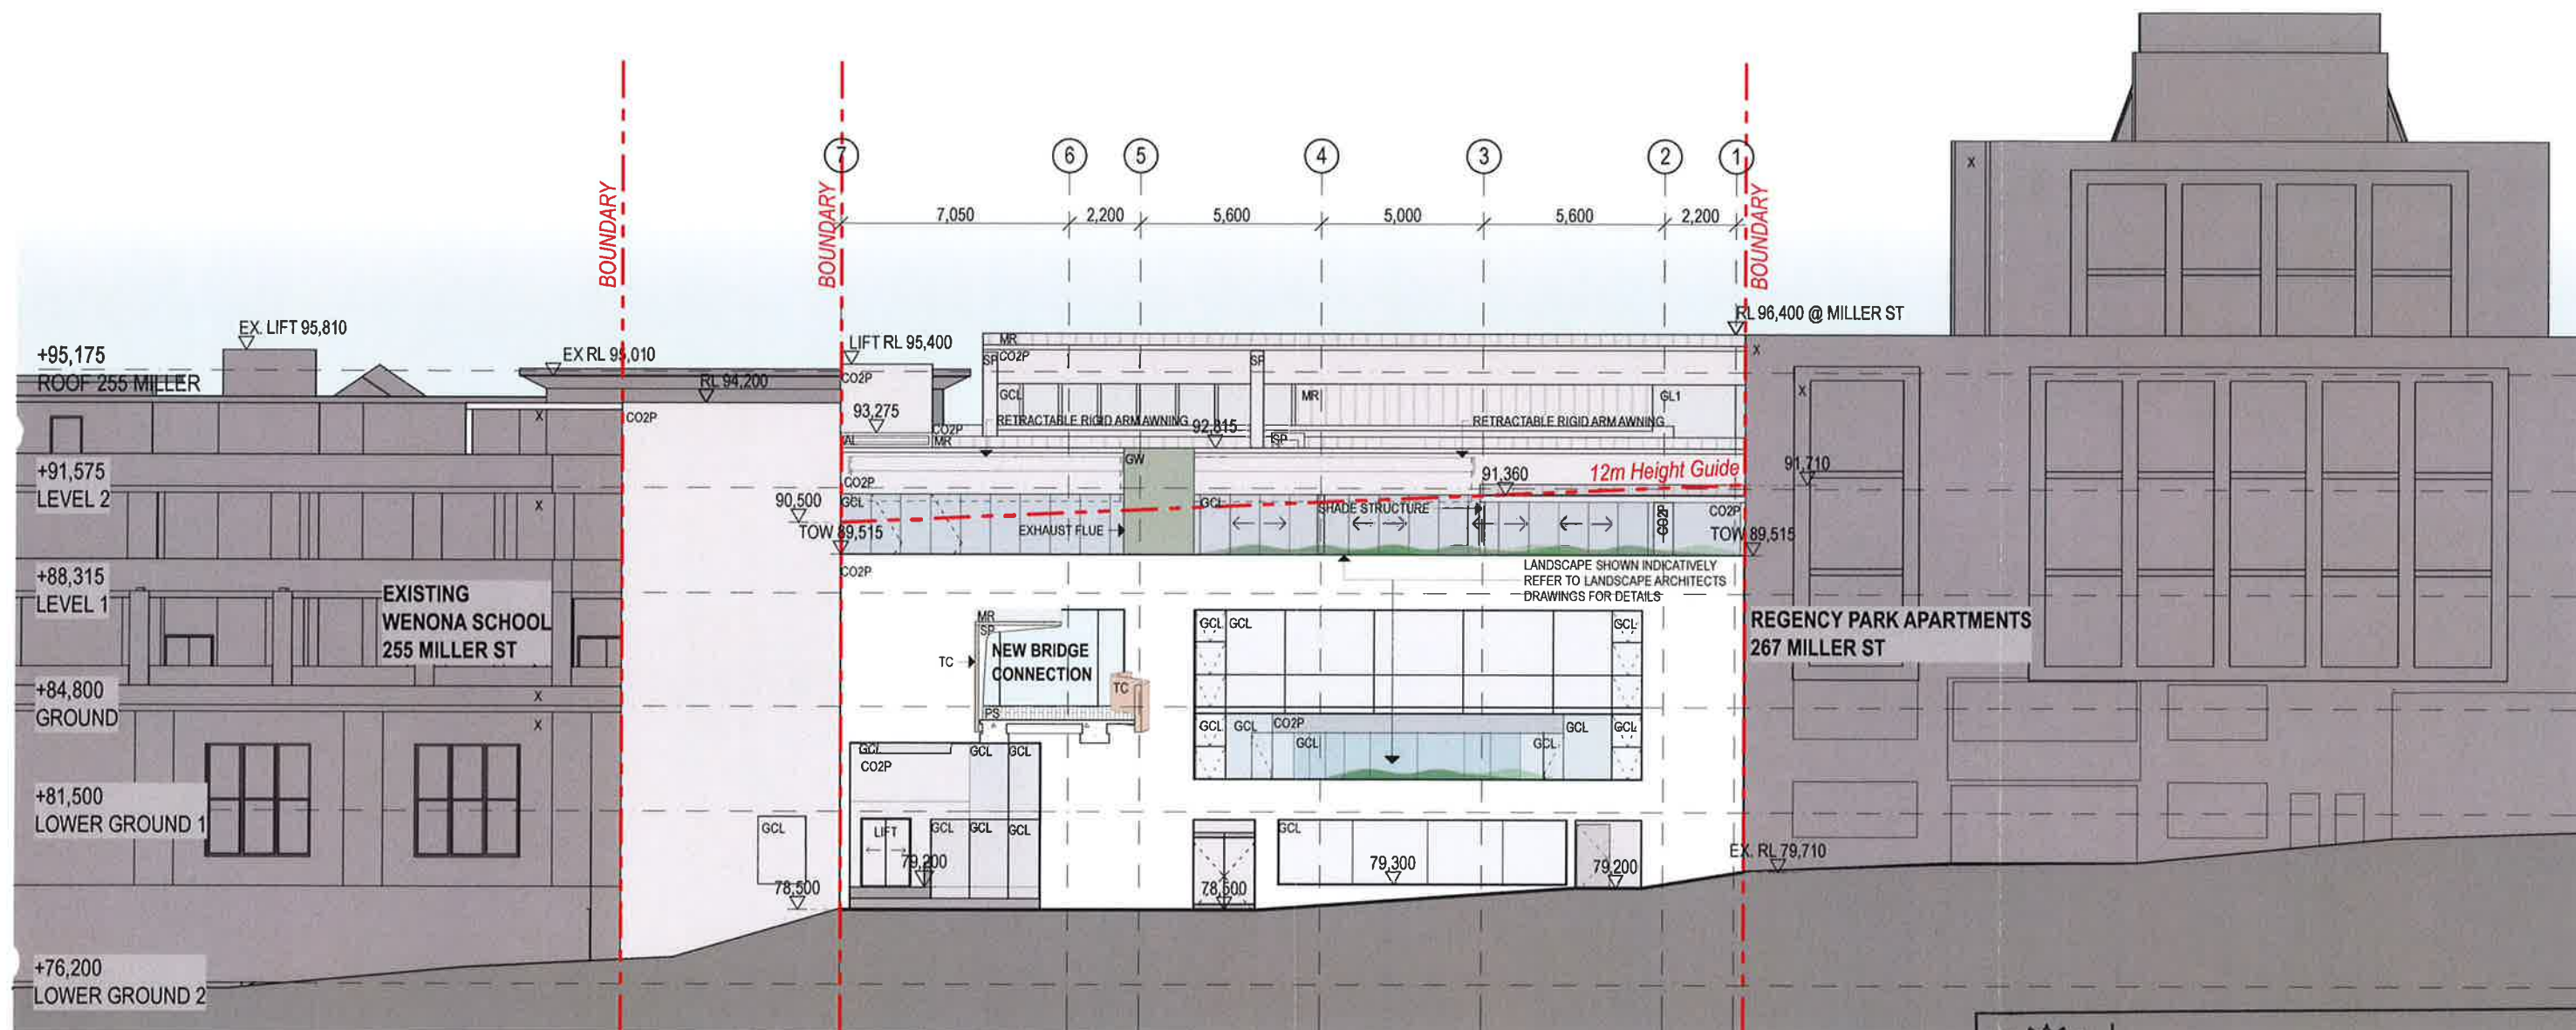

NSW GOVERNMENT
Planning

Issued under the Environmental Planning and Assessment Act 1979

Approved Application No. SSD 6952

granted on the 18 December 2015

Signed MB

Sheet No. 18 of 30

DATE	REV	NOTES	NOTES:	ACCESSIBILITY	QUANTITY SURVEYOR	ELEC / MECH / LIFT	ACOUSTIC ENGINEER	BCA / PCA CONSULTANT	CLIENT	PROJECT	ARCHITECT	DRAWING TITLE	DRAWN BY		
16.07.15	-	DEVELOPMENT APPLICATION ISSUE	Do not scale off drawings. Use figured dimensions only. Report any discrepancies to the architect. These designs, plans, specifications and the copyright therein are the property of Tonkin Zulaikha Greer Architects Pty Ltd, and must not be reproduced or copied wholly or in part without written permission of Tonkin Zulaikha Greer Architects Pty Ltd.	Morris Goding Elixa Moechler Phone 9522 3522 Email: elixa@tongin.com.au	MDA Australia Damon Bisset Phone 9529 6500 Email: damon@mda-ukid.com.au	WILKINSON MURRAY Brian Clarke Phone 9437 4611 Email: brian@wilkinsonmurray.com.au	WILKINSON MURRAY Brian Clarke Phone 9437 4611 Email: brian@wilkinsonmurray.com.au	Tony Hearp Phone 9211 7777 Email: tony@tonyhearp.com.au	WENONA SCHOOL 176 Walker Street, North Sydney NSW 2060	WENONA PROJECT ARCHIMEDES 255-265 Miller Street, North Sydney NSW 2060	TONKIN ZULAIKHA GREER ARCHITECTS 117 Reservoir Street ABN: 4600272349 P: (02) 9215 4900 F: (02) 9215 4901 EMAIL: wolfgang@tongin.com.au WEB: www.tongin.com.au	ELEVATION ELLIOTT STREET	WR, MW CHECKED PT		
				ESD AECOM Ian Dixon Phone 9424 7000 Email: a.coulson@conrail.com	STRUCTURAL ENGINEER ITW Richard Green Phone 9436 7288 Email: richard@itw.com.au	HYDRAULIC / FIRE ENGINEER Warner Smith Graham Barnes Phone 9509 1312 Email: graham@warner-smith.com.au	FIRE SAFETY ENGINEER Baze James Dominguez Phone 9767 1000 Email: james.dominguez@baze.com	TOWN PLANNER JBA Katie Tudhope Phone 9556 6552 Email: K.Tudhope@boustead.com.au	Phone 9409 4406 Email: linda@wenona.nsw.edu.au	PROJECT NO. 14010	DA	1:200	PHASE DA	DRAWING NO A-2002	REVISION -

Plot date: 16/07/15 File: I:\projects\12514010 WENONA A30 WEN MODELS\ARCHIVE\12514010 WENONA DA SUBMISSION.dwg



NSW GOVERNMENT
Planning


Issued under the Environmental Planning and Assessment Act 1979

Approved Application No. SSD 6952

granted on the 18 December 2015

Signed MB

Sheet No. 19 of 30

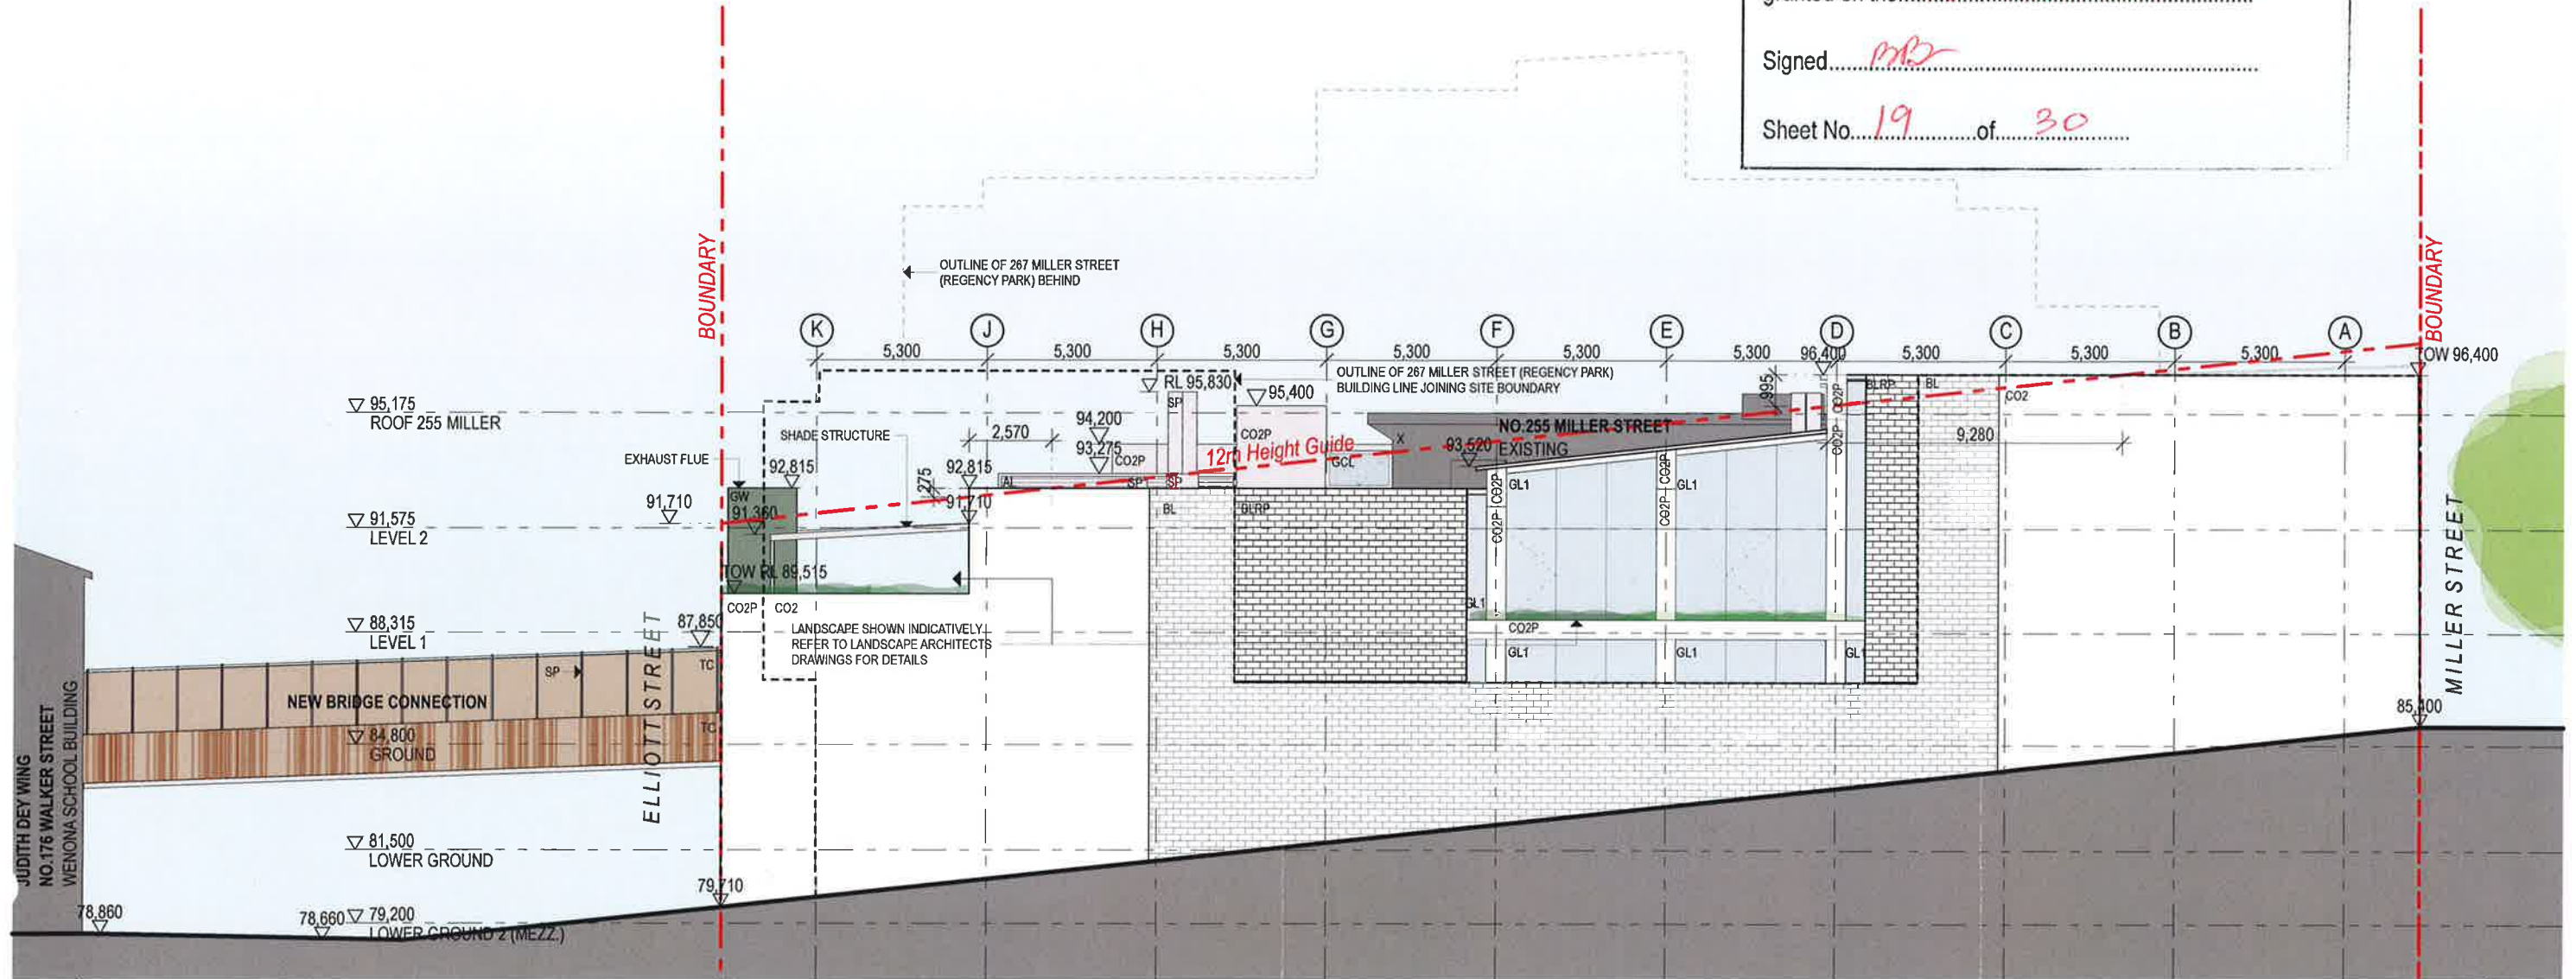

DATE	REV	NOTES	NOTES:	ACCESSIBILITY	QUANTITY SURVEYOR	ELEC / MECH / LIFT	ACOUSTIC ENGINEER	BCA / PCA CONSULTANT	CLIENT:	PROJECT	ARCHITECT	DRAWING TITLE	DRAWN BY	
16.07.15	-	DEVELOPMENT APPLICATION ISSUE	Do not scale off drawings. Use figured dimensions only. Report any discrepancies to the architect. These designs, plans, specifications and the copyright therein are the property of Tonkin Zulaikha Greer Architects Pty Ltd, and must not be reproduced or copied wholly or in part without written permission of Tonkin Zulaikha Greer Architects Pty Ltd.	Morte Goding Elisa Moechar Phone: 9592 9022 Email: elisa@mgac.com.au	MDA Australia Chris Medland Phone: 9529 8000 Email: chris@mda-asi.com.au	Medland Metropolis Chris Medland Phone: 400 444 410 Email: chris@medlandmetropolis.com.au	Wilkinson Murray Brian Clarke Phone: 9437 4611 Email: brian@wilkinsonmurray.com.au	BBC / PCA CONSULTANT Terry Heaslip Phone: 9211 7777 Email: terry@bnpbc.com.au	WENONA SCHOOL 176 Walker Street, North Sydney NSW 2060 Phone: (9439 4400) Email: tonkinzulaikha@wenoa.nsw.edu.au	WENONA PROJECT ARCHEMEDES 255-265 Miller Street, North Sydney NSW 2060 PROJECT NO: 14010	TONKIN ZULAIKHA GREER ARCHITECTS 117 Reservoir Street ABN: 4600272349 P: (02) 9215 4800 F: (02) 9215 4801 EMAIL: wolgong@tzig.com.au WEB: www.tzg.com.au	ELEVATION NORTH	WFL, MW	
				ESD AECOM Ian Dixon Phone: 8424 7000 Email: a.cookstock@condell.com	STRUCTURAL ENGINEER TTW Richard Green Phone: 9439 7266 Email: richard@ttw.com.au	HYDRAULIC / FIRE ENGINEER Bava James Dominguez Phone: 5099 1312 Email: james.dominguez@bava.com.au	FIRE SAFETY ENGINEER JBA Katie Todehope Phone: 9596 6962 Email: k.todehope@shoutan.com.au					SCALES 1:200	CHECKED PT	
												PHASE DA	DRAWING NO A-2003	REVISION -

Plot date 16/07/15 File: A:\Architectural\PROJECTS\12014010 WENONA.RVT WFL MW MODEL\ARCHIVE\150716_WENONA.DA.TBMP00001.plt



NSW GOVERNMENT
Planning


Issued under the Environmental Planning and Assessment Act 1979

Approved Application No. SSD 6952

granted on the 18 December 2015

Signed MB

Sheet No. 20 of 30

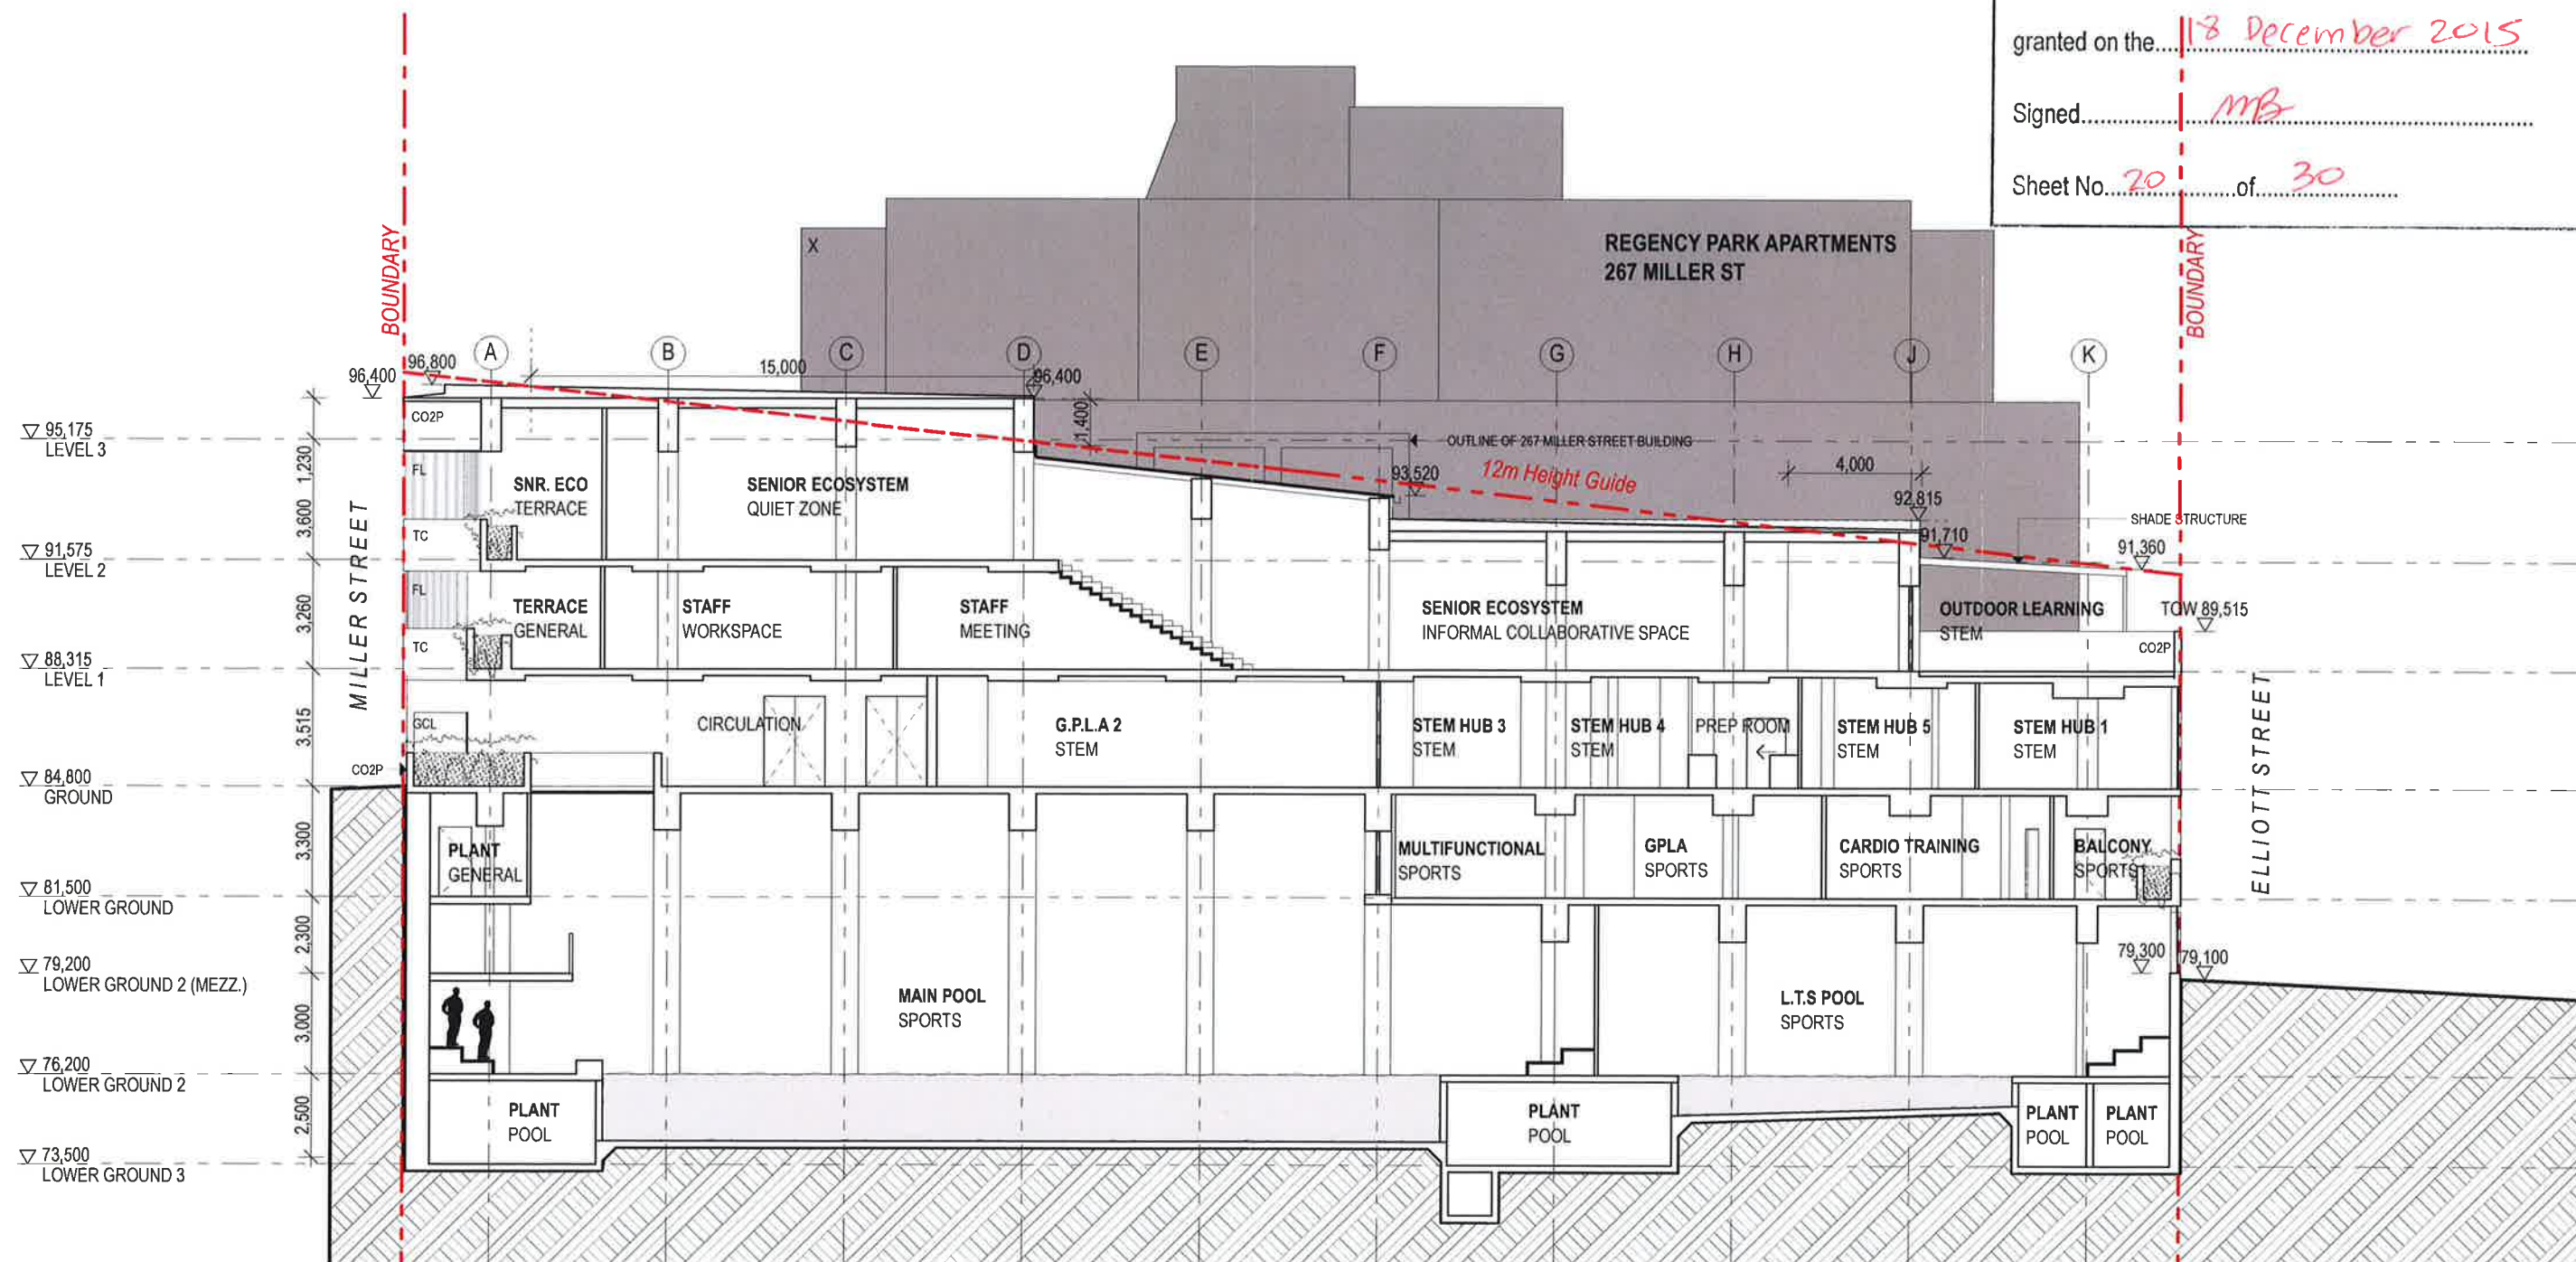

DATE	REV	NOTES	ACCESSIBILITY	QUANTITY SURVEYOR	ELEC / MECH / LIFT	ACOUSTIC ENGINEER	BCA / PCA CONSULTANT	CLIENT	PROJECT	ARCHITECT	DRAWING TITLE	DRAWN BY
16.07.15	-	DEVELOPMENT APPLICATION ISSUE	Morris Goddard Eliza Mowbray Phone: 9562 9322 Email: e.mowbray@mgpa.com.au	MDA Australia Damon Bissett Phone: 9229 8100 Email: damon@mda.aust.com.au	MEDLAND METROPOLIS Chris Medland Phone: 433 444 110 Email: chris@medlandmetropole.com.au	WILKINSON MURRAY Brian Clarke Phone: 9437 4811 Email: brian@wilkinsonmurray.com.au	BM-G Tony Heston Phone: 9211 7777 Email: tony@bm-g.com.au	WENONA SCHOOL 176 Walker Street, North Sydney NSW 2060 Phone: 9400 4405 Email: info@wenona.school.nsw.edu.au	WENONA PROJECT ARCHIMEDES 255-285 Miller Street, North Sydney NSW 2060 PROJECT NO. 14010	Tonkin Zulaikha Greer Architects 117 Reservoir Street ABN: 4800272349 P: (02) 9215 4900 F: (02) 9215 4901 EMAIL: wolfgang@tbg.com.au WEB: www.tbg.com.au	SECTION A-A	WR, MW
			ESD AECOM Ian Dixon Phone: 8424 7000 Email: a.dixon@aecom.com	STRUCTURAL ENGINEER TTW Richard Green Phone: 9438 7288 Email: richard.green@ttw.com.au	HYDRAULIC / FIRE ENGINEER Warren Smith Phone: 9296 1312 Email: graham@warrensmith.com.au	FIRE SAFETY ENGINEER Esve James Dominguez Phone: 9767 1000 Email: james.dominguez@esve.com	TOWN PLANNER JBA Katie Tudhope Phone: 9556 6962 Email: k.tudhope@shurban.com.au				1:200	CHECKED PT
											SCALES	REVISION
											DA	
											DRAWING NO	
											A-3000	

Plot date 16/07/15 File: \Intranet\public\PROJECTS\12014010 WENONA ASD WITH MODELS\ARCH\A-3000 A-A SUBMISSION.dwg



NSW GOVERNMENT
Planning


Issued under the Environmental Planning and Assessment Act 1979

Approved Application No. SSD 6952

granted on the 18 December 2015


Signed APB

Sheet No. 21 of 30

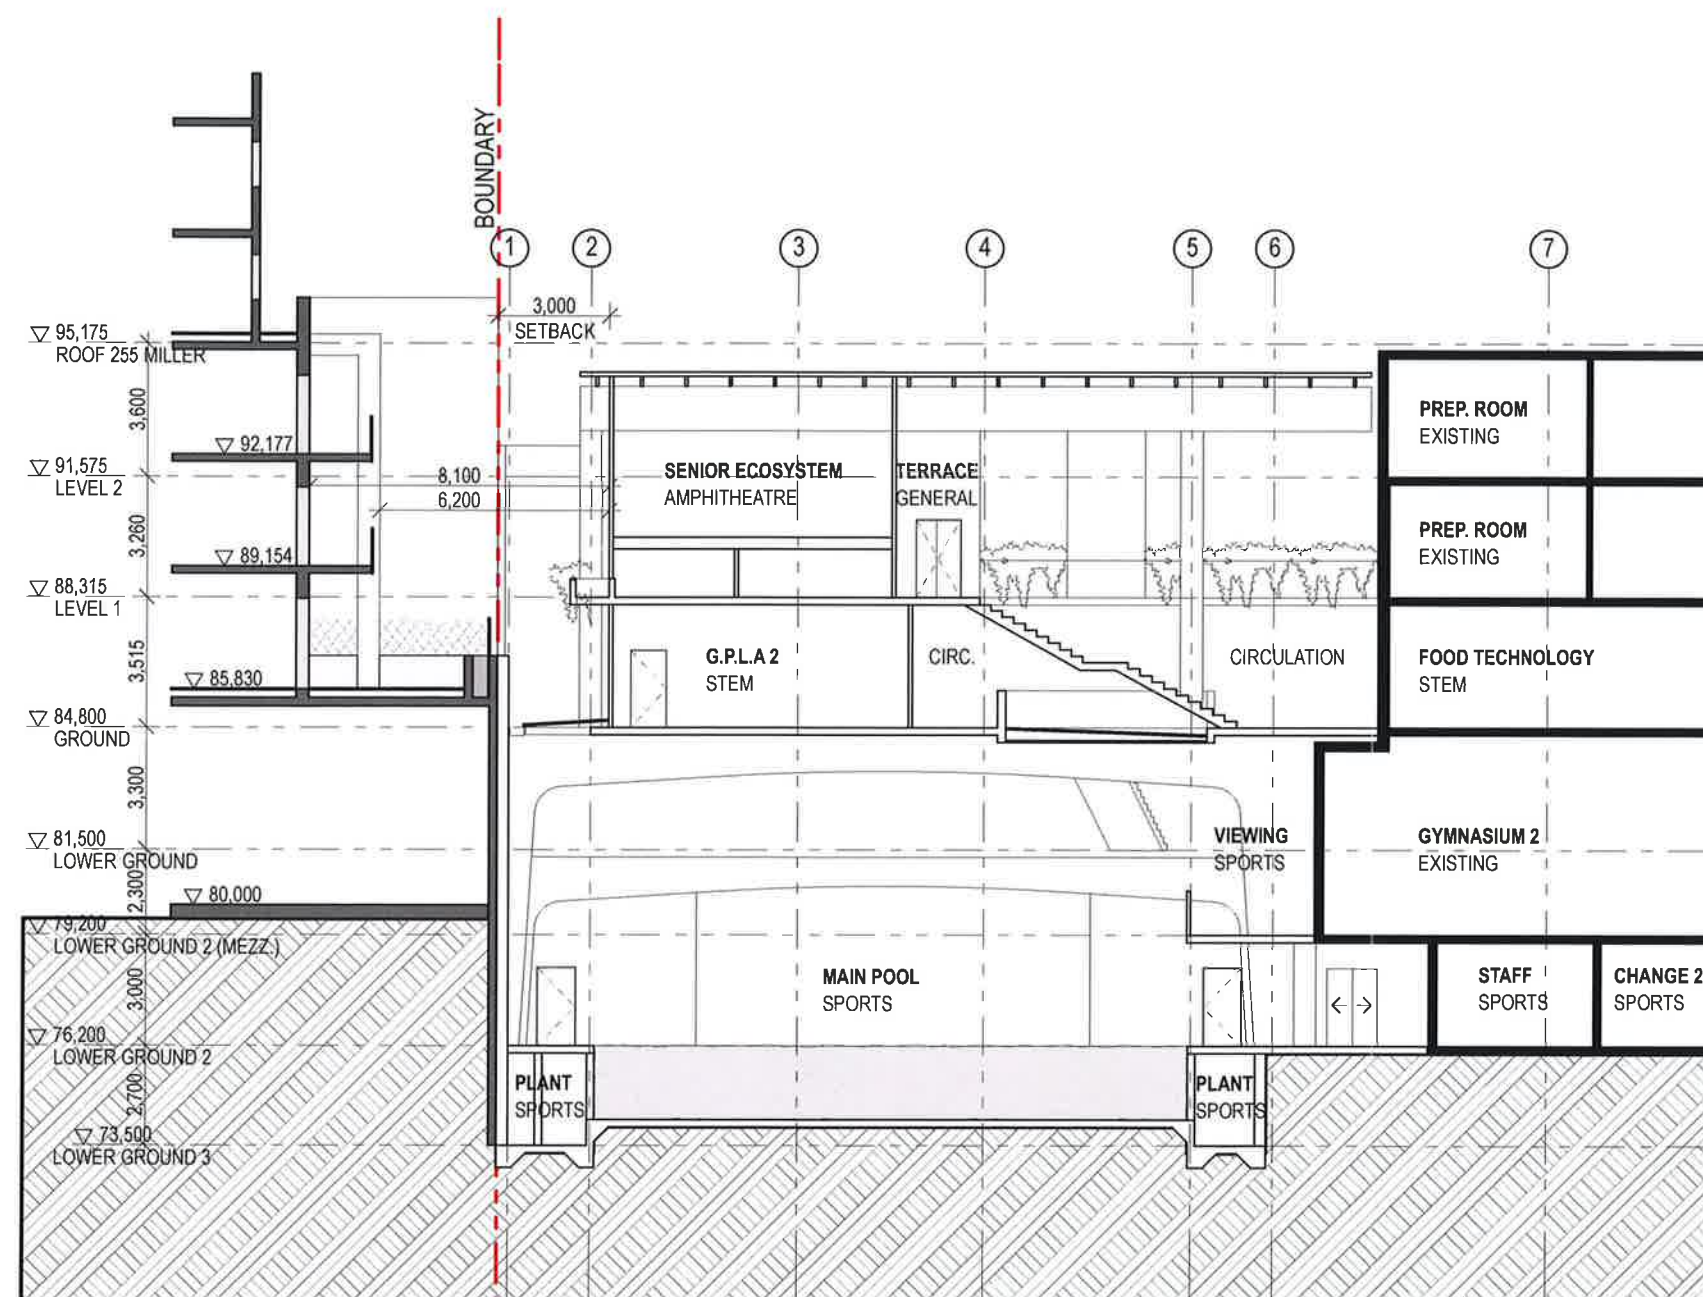

SECTION B-B


JOINS DRAWING A-3002 SECTION C-C GRID A - J

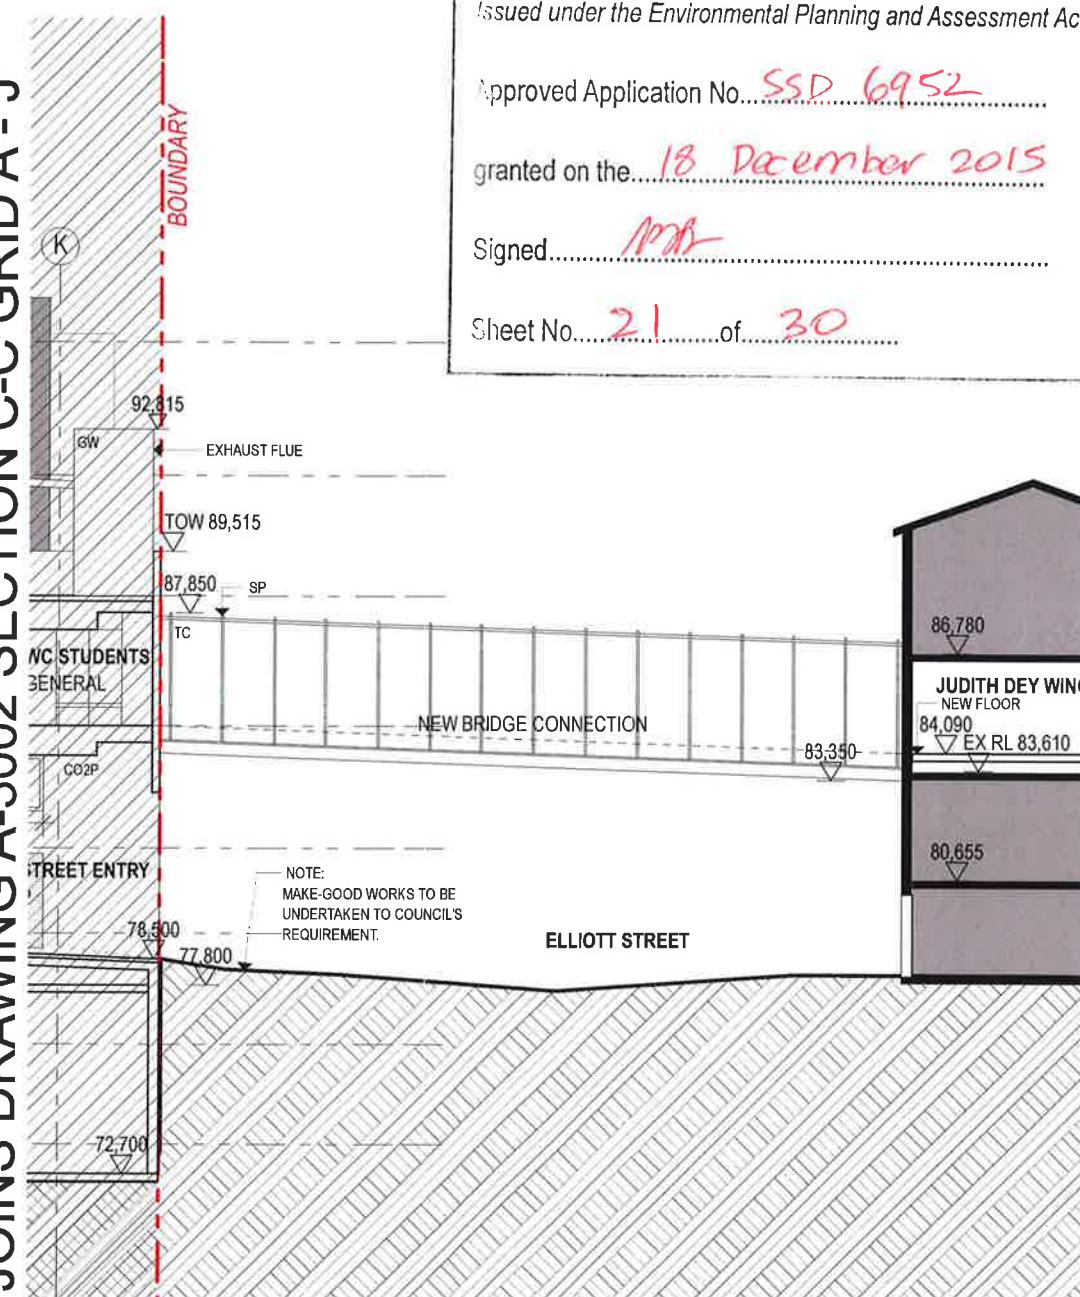

SECTION C-C EAST

DATE	REV	NOTES	NOTES:	ACCESSIBILITY	QUANTITY SURVEYOR	ELEC / MECH / LIFT	ACOUSTIC ENGINEER	BCA / PCA CONSULTANT	CLIENT	PROJECT	ARCHITECT	DRAWING TITLE	DRAWN BY
16.07.15	-	DEVELOPMENT APPLICATION ISSUE	Do not scale off drawings - Use figured dimensions only. Report any discrepancies to the architect. These design, plans, specifications and the copyright therein are the property of Tonkin Zulaikha Greer Architects Pty Ltd and must not be reproduced or copied wholly or in part without written permission of Tonkin Zulaikha Greer Architects Pty Ltd	Elisa Moschler Phone: 9567 5322 Email: elisa@mgac.com.au	MDA Australia Damon Blissett Phone: 1800 8000 Email: damon@mda-act.com.au	WILKINSON MURRAY Chris Medland Phone: 400 444 410 Email: chris@wmc.com.au	WILKINSON MURRAY Brian Clarke Phone: 9437 4611 Email: brian@wmc.com.au	BM-G Tony Heaslip Phone: 9211 7777 Email: tony@bm-g.com.au	WENONA SCHOOL 176 Walker Street, North Sydney NSW 2060 Phone: 9408 4466 Email: tuncer@wenona.nsw.edu.au	WENONA PROJECT ARCHIMEDES 255-265 Miller Street, North Sydney NSW 2060 PROJECT NO. 14010	TOKIN ZULAIKHA GREER ARCHITECTS 117 Reservoir Street ABN: 4600272349 P: (02) 9215 4900 F: (02) 9215 4901 EMAIL: wolfgang@tgc.com.au WEB: www.tgc.com.au	SECTION B-B, C-C	WR, MW
				ESD AECOM Ian Dixon Phone: 8424 7000 Email: a.gulabadi@csdill.com	STRUCTURAL ENGINEER TTW Richard Green Phone: 9439 7286 Email: Richard.Green@ttw.com.au	HYDRAULIC / FIRE ENGINEER Warren Smith Phone: 9299 1312 Email: graham@warrensmith.com.au	FIRE SAFETY ENGINEER Exova James Dominguez Phone: 9767 1000 Email: james.dominguez@exova.com	TOWN PLANNER JBA Kate Tudhope Phone: 9556 6992 Email: k.tudhope@urbanplan.com.au					
												</	

EXTERNAL FINISHES

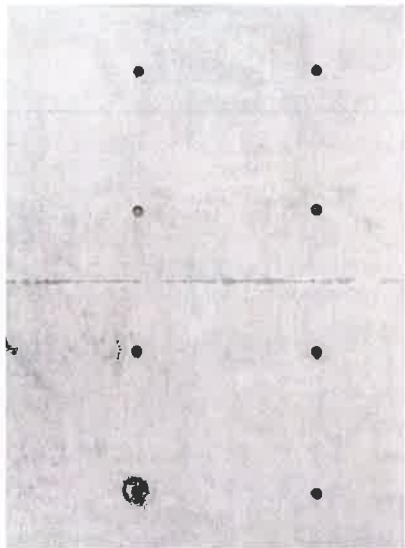

CO2- CLASS 2 CONCRETE FOR USE ON EXTERIOR STRUCTURAL WALLS REFER ELEVATIONS.



CO2P- CLASS 2 CONCRETE PAINTED MATT WHITE. FOR USE ON STRUCTURAL BEAMS, COLUMNS AND PORTALS.



TC- TIMBER CLADDING FOR USE ON EXTERIOR FACE OF CURVED BALCONIES.



MR- METAL DECK ROOF SHEETING



CFP-CONCRETE FLOOR POLISHED FINISH.



BLRP-BLOCKWORK RENDERED & PAINTED.



PS - STONE PAVERS



GL1-LAMINATED GLASS WITH INTERLAYER TO NORTHERN GLASS WALL FOR BOUNDARY SETBACK. DESIGN OF INTERLAYER TBC IMAGE SHOWN AS EXAMPLE ONLY.



GCL-CLEAR GLASS
WHERE POSSIBLE IT IS THE DESIGN INTENTION FOR GLASS TO BE CLEAR AND FRAMES TO BE THIN AND ELEGANTLY DETAILED.

LEGEND	KEYWORD/DESCRIPTION
AHU	Air Handling Unit
AL	Acoustic Louvre
AP	Acoustic Panel
BR	Fair Faced Brickwork
BRRP	Brickwork, Rendered and Painted
BG	Glass balustrade
BL	Blockwork
BLRP	Blockwork, Rendered and Painted
CFP	Concrete polished finish
CO2	Class 2C Off form Concrete
CO2P	Class 2 Off form Concrete Paint Finish
COS	Check On Site
CP	Precast concrete
CPT	Carpet
CTF	Ceramic Floor Tiles
DP	Down Pipe
FFL	Finished Floor Level
FL	Façade Louvres
FH	Fire Hydrant
FHR	Fire Hose Reel
FSL	Finished Structural level
FW	Floor Waste
GCL	Clear Glazing
GL1	Laminated glass with interlayer
GPLA	General Purpose Learning Area
GW	Green Wall
MR	Metal Roof
MS	Metal Screen operable to code requirements
PC	Concrete pavers
PL	Planting
PS	Stone Pavers
PVC	Photovoltaic
RL	Reduced Level
SP	Steel Painted
SW	Stormwater access hatch
TC	Timber-'like' cladding
TF	Timber flooring
TME	To Match Existing
TOW	Top of wall
X	Existing



NSW GOVERNMENT
Planning

Issued under the Environmental Planning and Assessment Act 1979


Approved Application No. SSD 6952


granted on the 18 December 2015

Signed mb

Sheet No. 23 of 30

DATE	REV	NOTES	NOTES:	ACCESSIBILITY	QUANTITY SURVEYOR	ELEC / MECH / LIFT	ACOUSTIC ENGINEER	BCA / PCA CONSULTANT	CLIENT	PROJECT	ARCHITECT	DRAWING TITLE	DRAWN BY
16.07.15	-	DEVELOPMENT APPLICATION ISSUE	Do not scale off drawings. Use figured dimensions only. Report any discrepancies to the architect. These designs, plans, specifications and the copyright therein are the property of Tonkin Zulaikha Greer Architects Pty Ltd, and must not be reproduced or copied wholly or in part without written permission of Tonkin Zulaikha Greer Architects Pty Ltd	Morris Goding Eliaz Moechar Phone: 9592 9222 Email: eliaz@tongko.com.au	MDA Australia Damon Bissell Phone: 9529 8000 Email: damon@mda-act.com.au	MEDLAND METROPOLIS Chris Medland Phone: 400 444 410 Email: cmedland@medlandmetropolis.com.au	Brian Clarke Phone: 9437 4611 Email: brian@wilkinsonmurray.com.au	Tony Hazell Phone: 9211 7777 Email: tony@tonyeng.com.au	WENONA SCHOOL 176 Walker Street, North Sydney NSW 2060 Phone: 9439 4400 Email: kate@tonyeng.com.au	WENONA PROJECT ARCHIMEDES 255-265 Miller Street, North Sydney NSW 2060 PROJECT NO : 14010	TONKIN ZULAIKHA GREER ARCHITECTS 117 Reservoir Street ABN: 4600272349 P: (02) 9215 4900 F: (02) 9215 4901 EMAIL: wolfgang@tongko.com.au WEB: www.tzg.com.au	MATERIALS SCHEDULE	WR, MW CHECKED PT
				ESD AECOM Ian Dixon Phone: 6424 7000 Email: ian.dixon@aecom.com	STRUCTURAL ENGINEER TGW Richard Green Phone: 9439 7285 Email: Richard.Green@tzw.com.au	HYDRAULIC / FIRE ENGINEER HBA James Dominguez Phone: 9559 0862 Email: james.dominguez@hba.com.au	FIRE SAFETY ENGINEER Bova James Dominguez Phone: 9559 0862 Email: james.dominguez@bova.com.au	TOWN PLANNER JBA Kate Todehope Phone: 9559 0862 Email: Kate.Todehope@jba.com.au			SCALES NTS	DRAWING NO A-5002	REVISION -

 

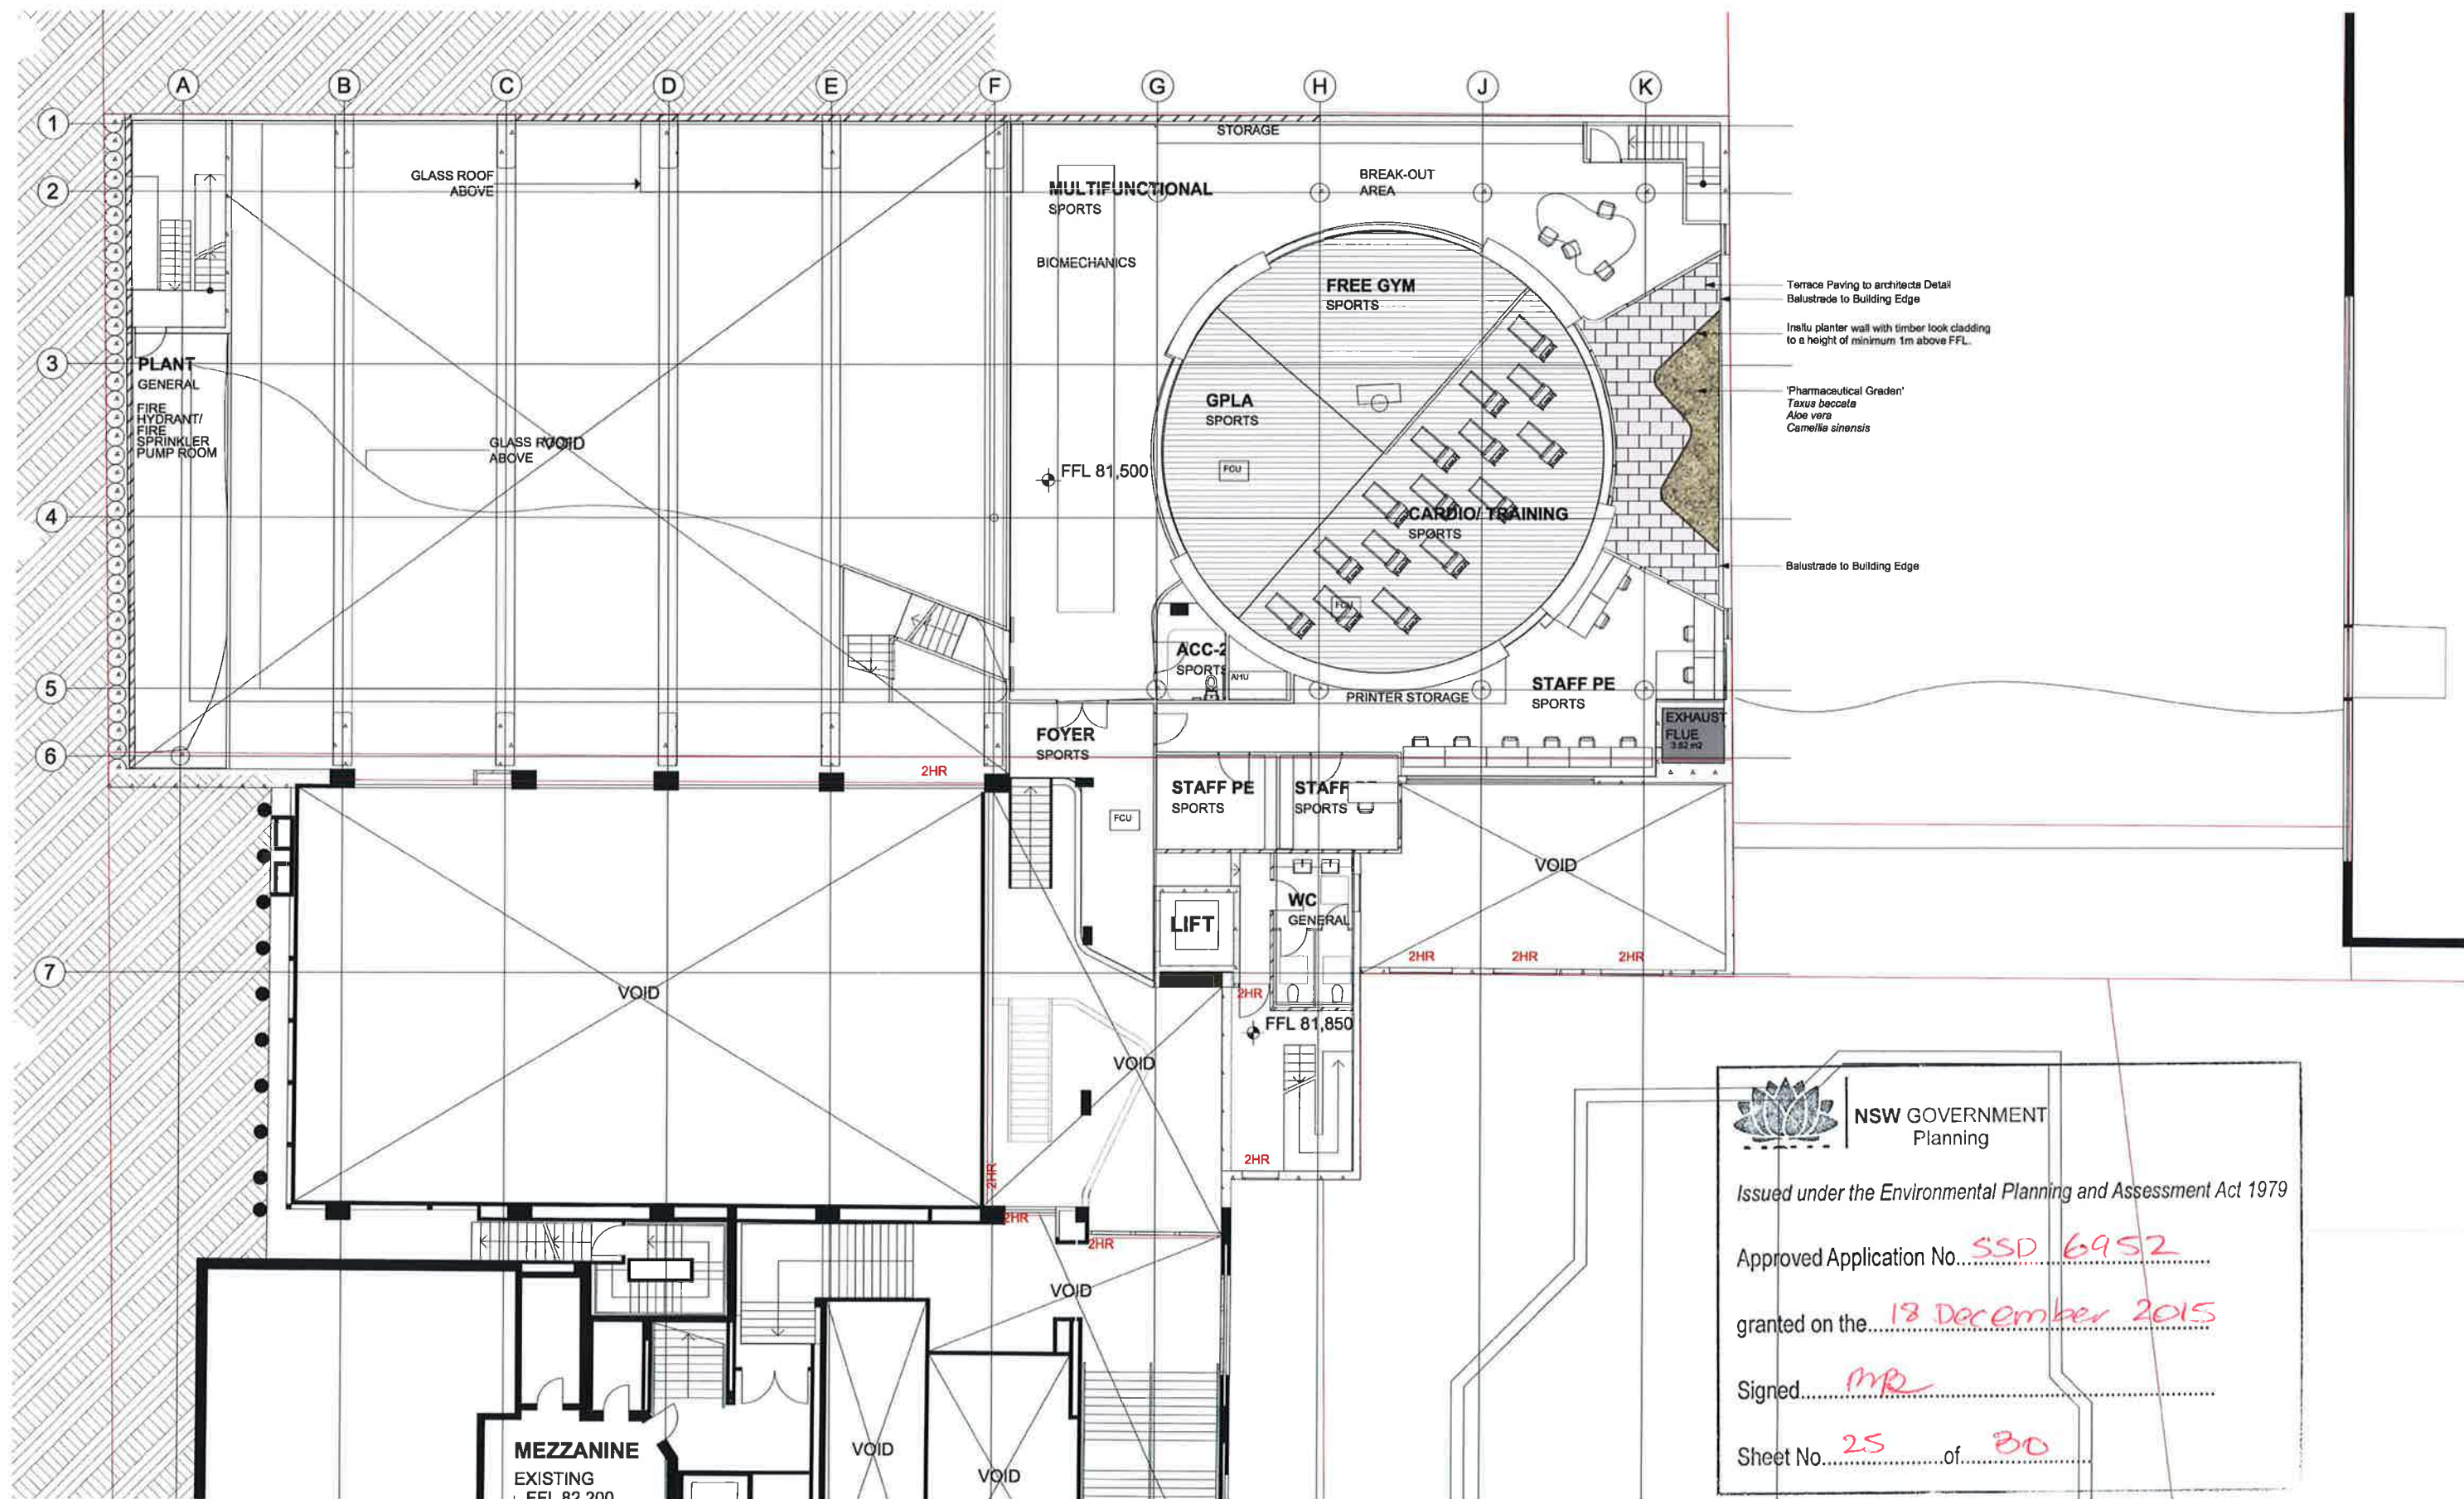

NSW GOVERNMENT
Planning

Issued under the Environmental Planning and Assessment Act 1979


Approved Application No... SSD 6952 ...

granted on the... 18 December 2015 ...

Signed... Mr R ...

Sheet No... 25 ... of... 30 ...

Iss	Amendment	Date	By
A	DA	01.05.15	BP

 

IMPORTANT NOTES


The client has been advised that the information contained in this document is for general information only and should not be relied upon for any specific purpose. The client is responsible for ensuring that the information is accurate and up-to-date. The client is also responsible for ensuring that the information is used in accordance with the relevant legislation and regulations.

CLIENT	Wenona School
SHEET	3 of 7
CHECKED	LB
DRAWN	BP
SCALE	1:100
ISSUE FOR	DA

DWG. TITLE
Lower ground Plan

PROJECT
Wenona Project Archimedes

Planter to Boundary,
Bambusa textilis 'Gracilis'

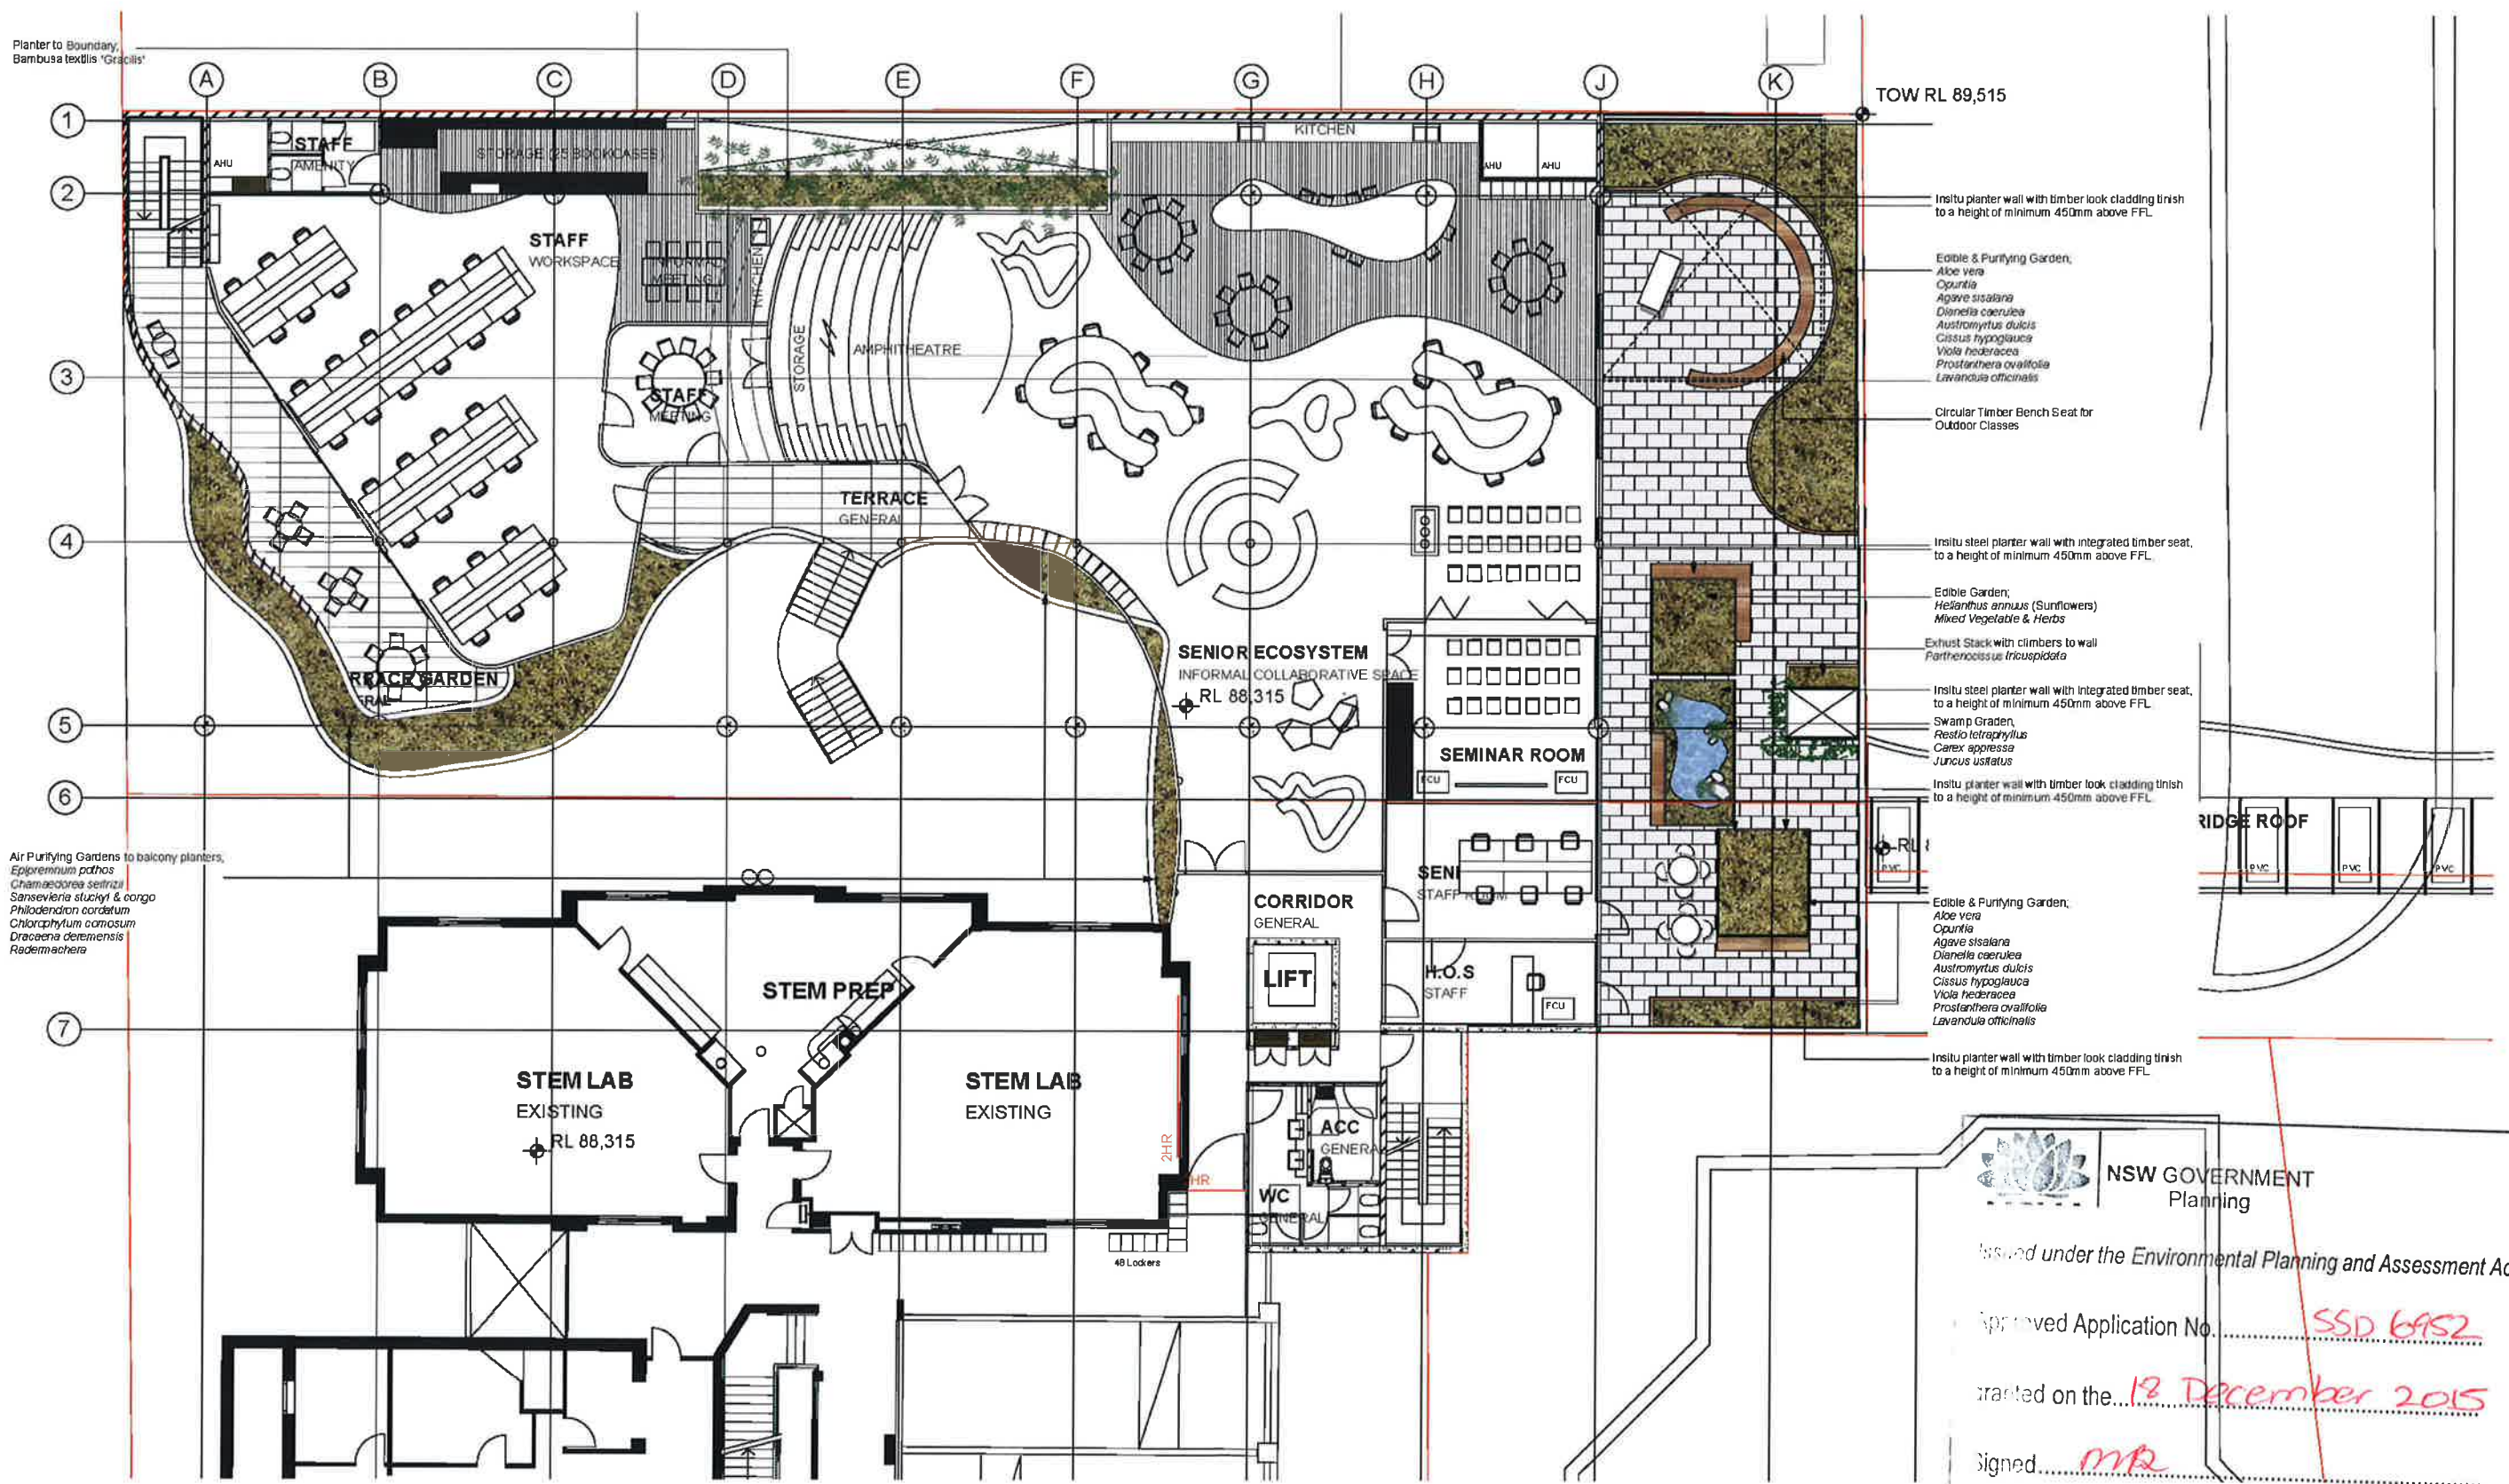

Air Purifying Gardens to balcony planters,
Epipremnum pthos
Chamaecorea setifolia
Sansevieria stuebeli & *congo*
Philodendron cordatum
Chlorophytum comosum
Dracaena deremensis
Redemachera

**NSW GOVERNMENT
Planning**

Issued under the Environmental Planning and Assessment Act 1979

Approved Application No. SSD 6952

Granted on the 18 December 2015

Signed MR

Sheet No. 27 of 30



Plant Schedule				
Latin Name	Common Name	Mature Height	Mature Spread	Scheduled Size
Lower Ground floor - Pharmaceutical Garden				
Trees				
Acacia baobab	English gum	10-20m	3-5m	100L
Shrubs				
Aloe vera	Aloe vera	0.60m	0.45-0.6m	200mm
Camellia japonica	Tea tree	1-2.5m	2.5m	300mm
Ground Floor - World Medicine/ Culture Garden				
Shrubs				
Alphitonia indica	Heart Cardamom	1m	1.2m	200mm
Alphitonia indica	Native Ginger	3m	2m	200mm
Acacia baobab	Mother Fern	0.45m	0.45m	200mm
Adiantum species	New Zealand rock lily	0.4-0.9m	0.4-0.8m	200mm
Clivia	Bush Lily	0.8-1m	0.8-1m	200mm
Philodendron cordatum	Himalayan Mayapple	0.5m	0.3m	200mm
Grasses + Groundcovers				
Diurella	Diurella	0.4-0.8m	0.4-0.8m	200mm
Monarda	Monarda	0.25-0.30m	0.45m	200mm
Native Violet	Native Violet	0.2m	0.6m	150mm
Level 1 - Air Purifying Garden & Swamp Garden				
Shrubs				
Aloe vera	Aloe vera	0.60m	0.45-0.6m	300mm
Century Plant	Century Plant	2m	2.5-3.5m	300mm
Madagascar periwinkle	Madagascar periwinkle	0.8m	0.8m	200mm
Bamboo Palm	Bamboo Palm	2.5m	1m	200mm
Spider plant	Spider plant	0.6m	0.5m	200mm
Janet Craig dracaena	Janet Craig dracaena	2-2.5m	0.5m	200mm
Sun Flower Plant	Sun Flower Plant	0.5-1m	0.6m	200mm
English lavender	English lavender	0.6m	0.6m	200mm
Precious Pear	Precious Pear	1.5-2m	1.2m	200mm
Mosses	Mosses	0.4m	0.3m	200mm
Mother in law's tongue	Mother in law's tongue	0.4m	0.3m	200mm
Heart Leaf Philodendron	Heart Leaf Philodendron	1.5-1.75m	0.5m	200mm
Chine Doll	Chine Doll	1.5m	0.3m	300mm
Grasses + Groundcovers				
Temple Bamboo	Temple Bamboo	4.0m	2.3m	200mm
Australian Vine	Australian Vine	2.4m	2.0m	200mm
Tall Sedge	Tall Sedge	0.5m	0.5m	200mm
Blue Flag Lily	Blue Flag Lily	0.6m	0.6m	150mm
Devil's Ivy	Devil's Ivy	2m	spreading	200mm
Passiflora	Passiflora	0.5m	0.5m	150mm
Common Rush	Common Rush	0.5m	0.4-0.8m	150mm
Native Violet	Native Violet	0.2m	0.6m	150mm
Level 2 - Air Purifying Garden				
Shrubs				
Bamboo Palm	Bamboo Palm	2.5m	1m	200mm
Spider plant	Spider plant	0.6m	0.5m	200mm
Janet Craig dracaena	Janet Craig dracaena	2-2.5m	0.5m	200mm
Devil's Ivy	Devil's Ivy	2m	spreading	200mm
Heart Leaf Philodendron	Heart Leaf Philodendron	1.5-1.75m	0.5m	200mm
Mosses	Mosses	0.4m	0.3m	200mm
Heart Leaf Philodendron	Heart Leaf Philodendron	1.5-1.75m	0.5m	200mm
Chine Doll	Chine Doll	1.5m	0.3m	300mm

NSW GOVERNMENT
Planning


under the Environmental Planning and Assessment Act 1979

Application No. SSD 6452

dated on the 12 December 2015

made by MP2

Sheet No. 29 of 30

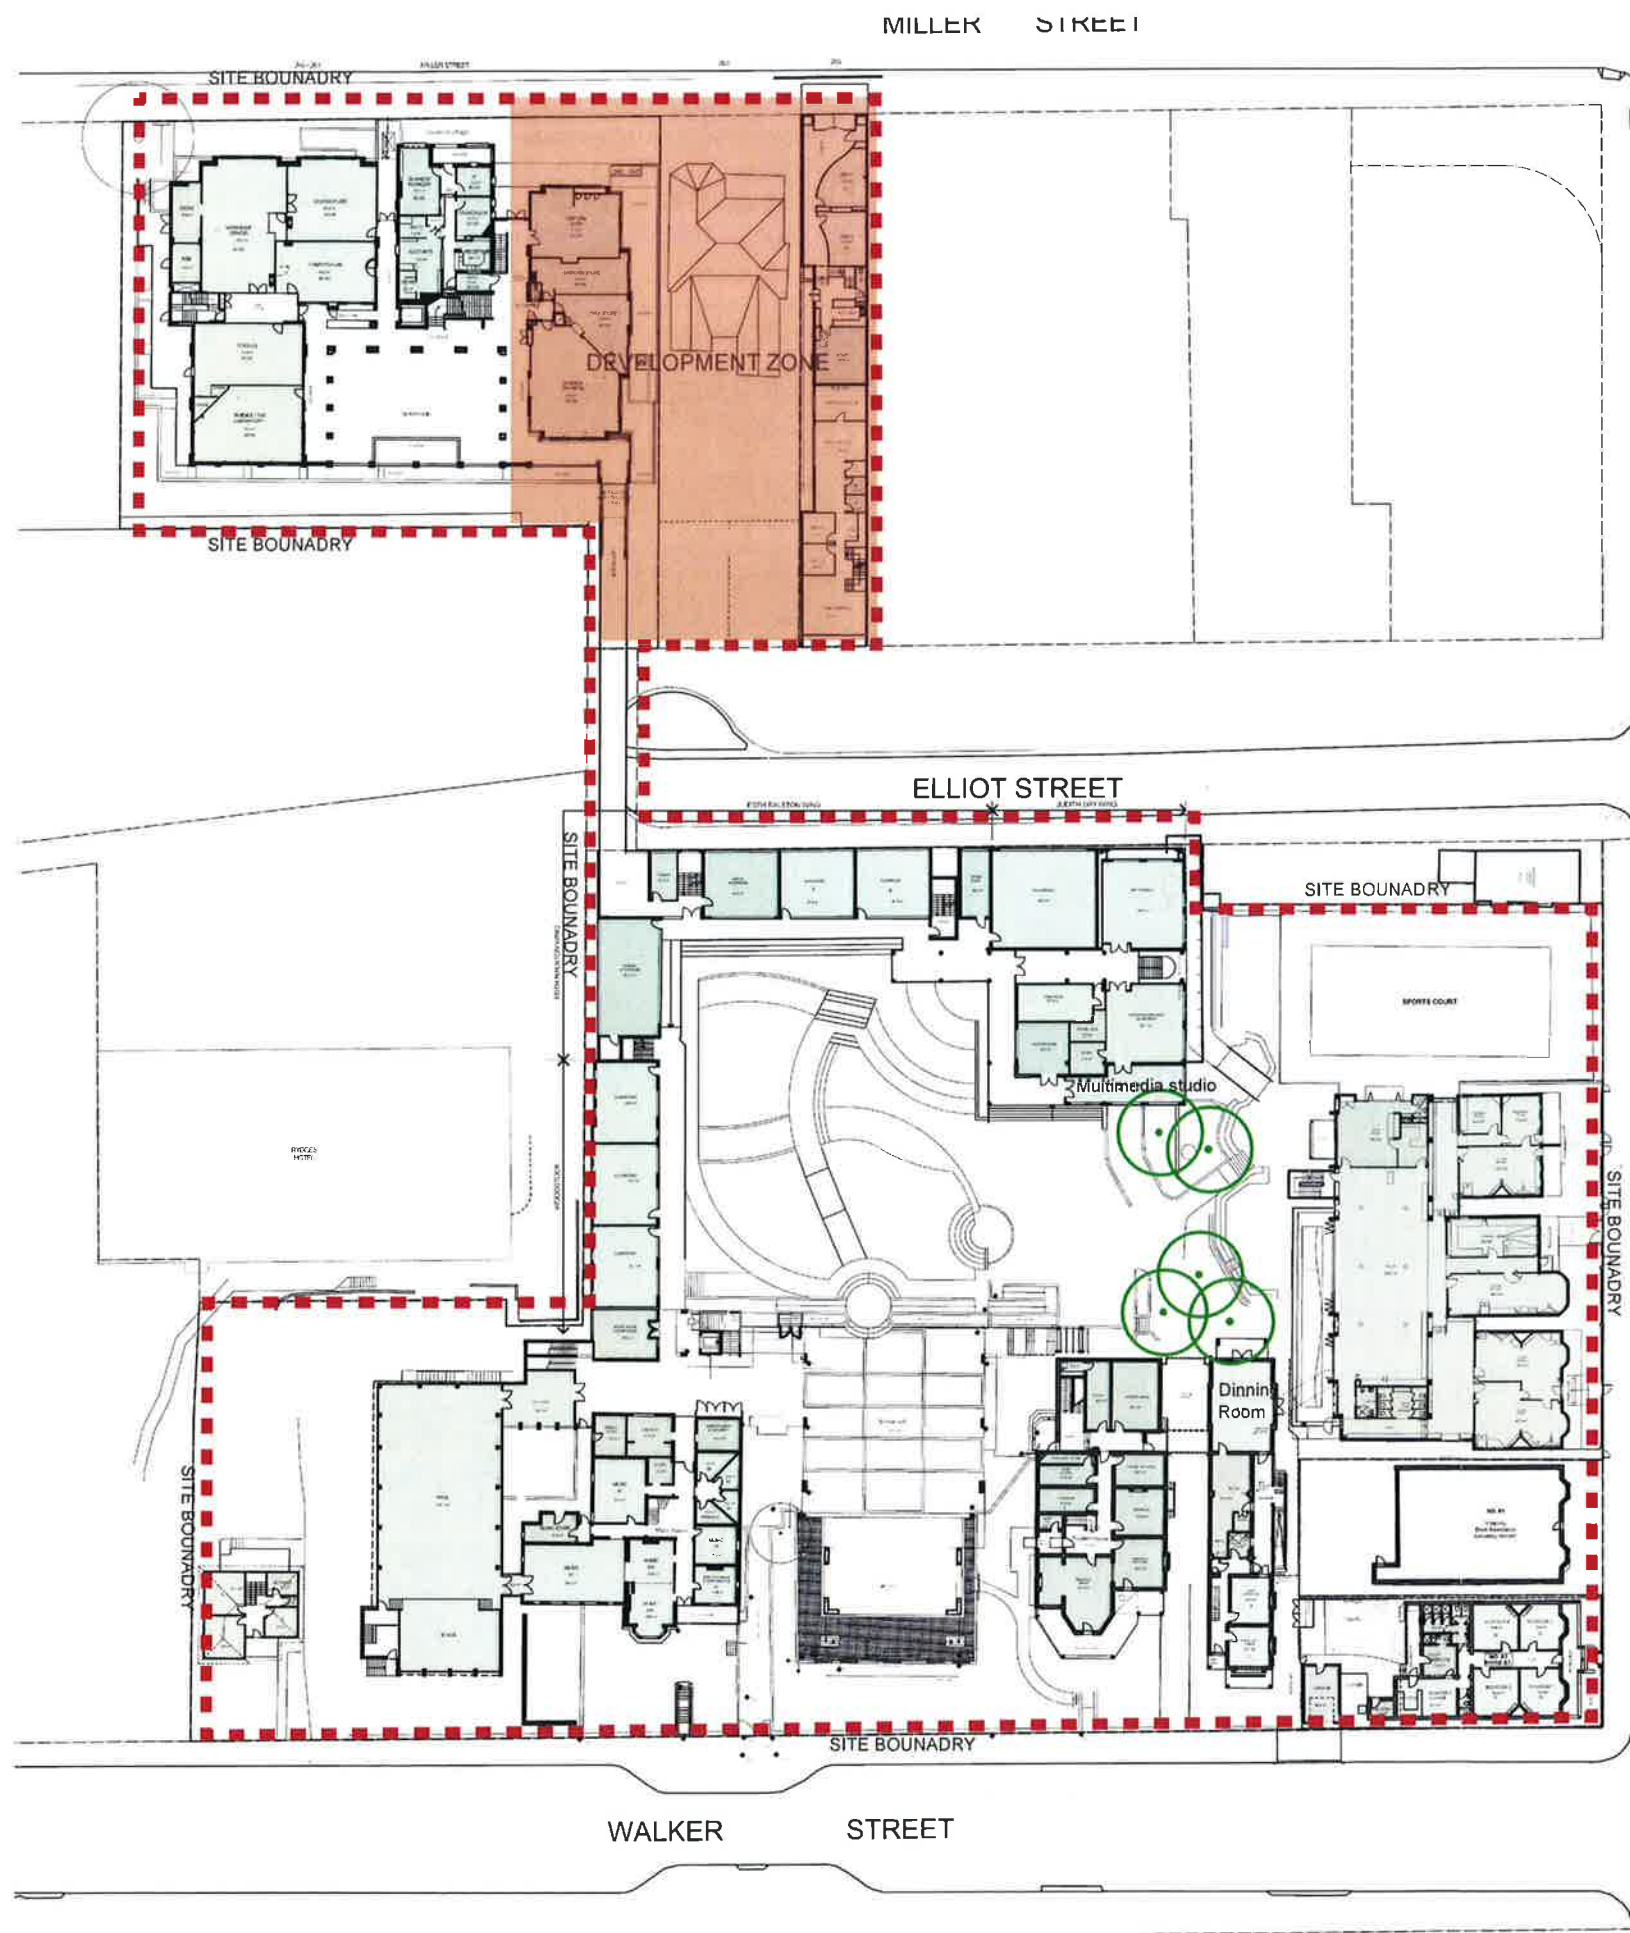

LEGEND

- SCHOOL BOUNDARY
- DEVELOPMENT ZONE
- PROPOSED TREES

PLANT SCHEDULE		
BOTANICAL NAME	COMMON NAME	QTY.
<i>Lophostemon confertus</i>	Brushbox	5



Lophostemon confertus



Lophostemon confertus



NSW GOVERNMENT
Planning

Issued under the Environmental Planning and Assessment Act 1979

Approved Application No. SSD 6952

granted on the 18 December 2015

Signed [Signature]

Sheet No. 30 of 30