


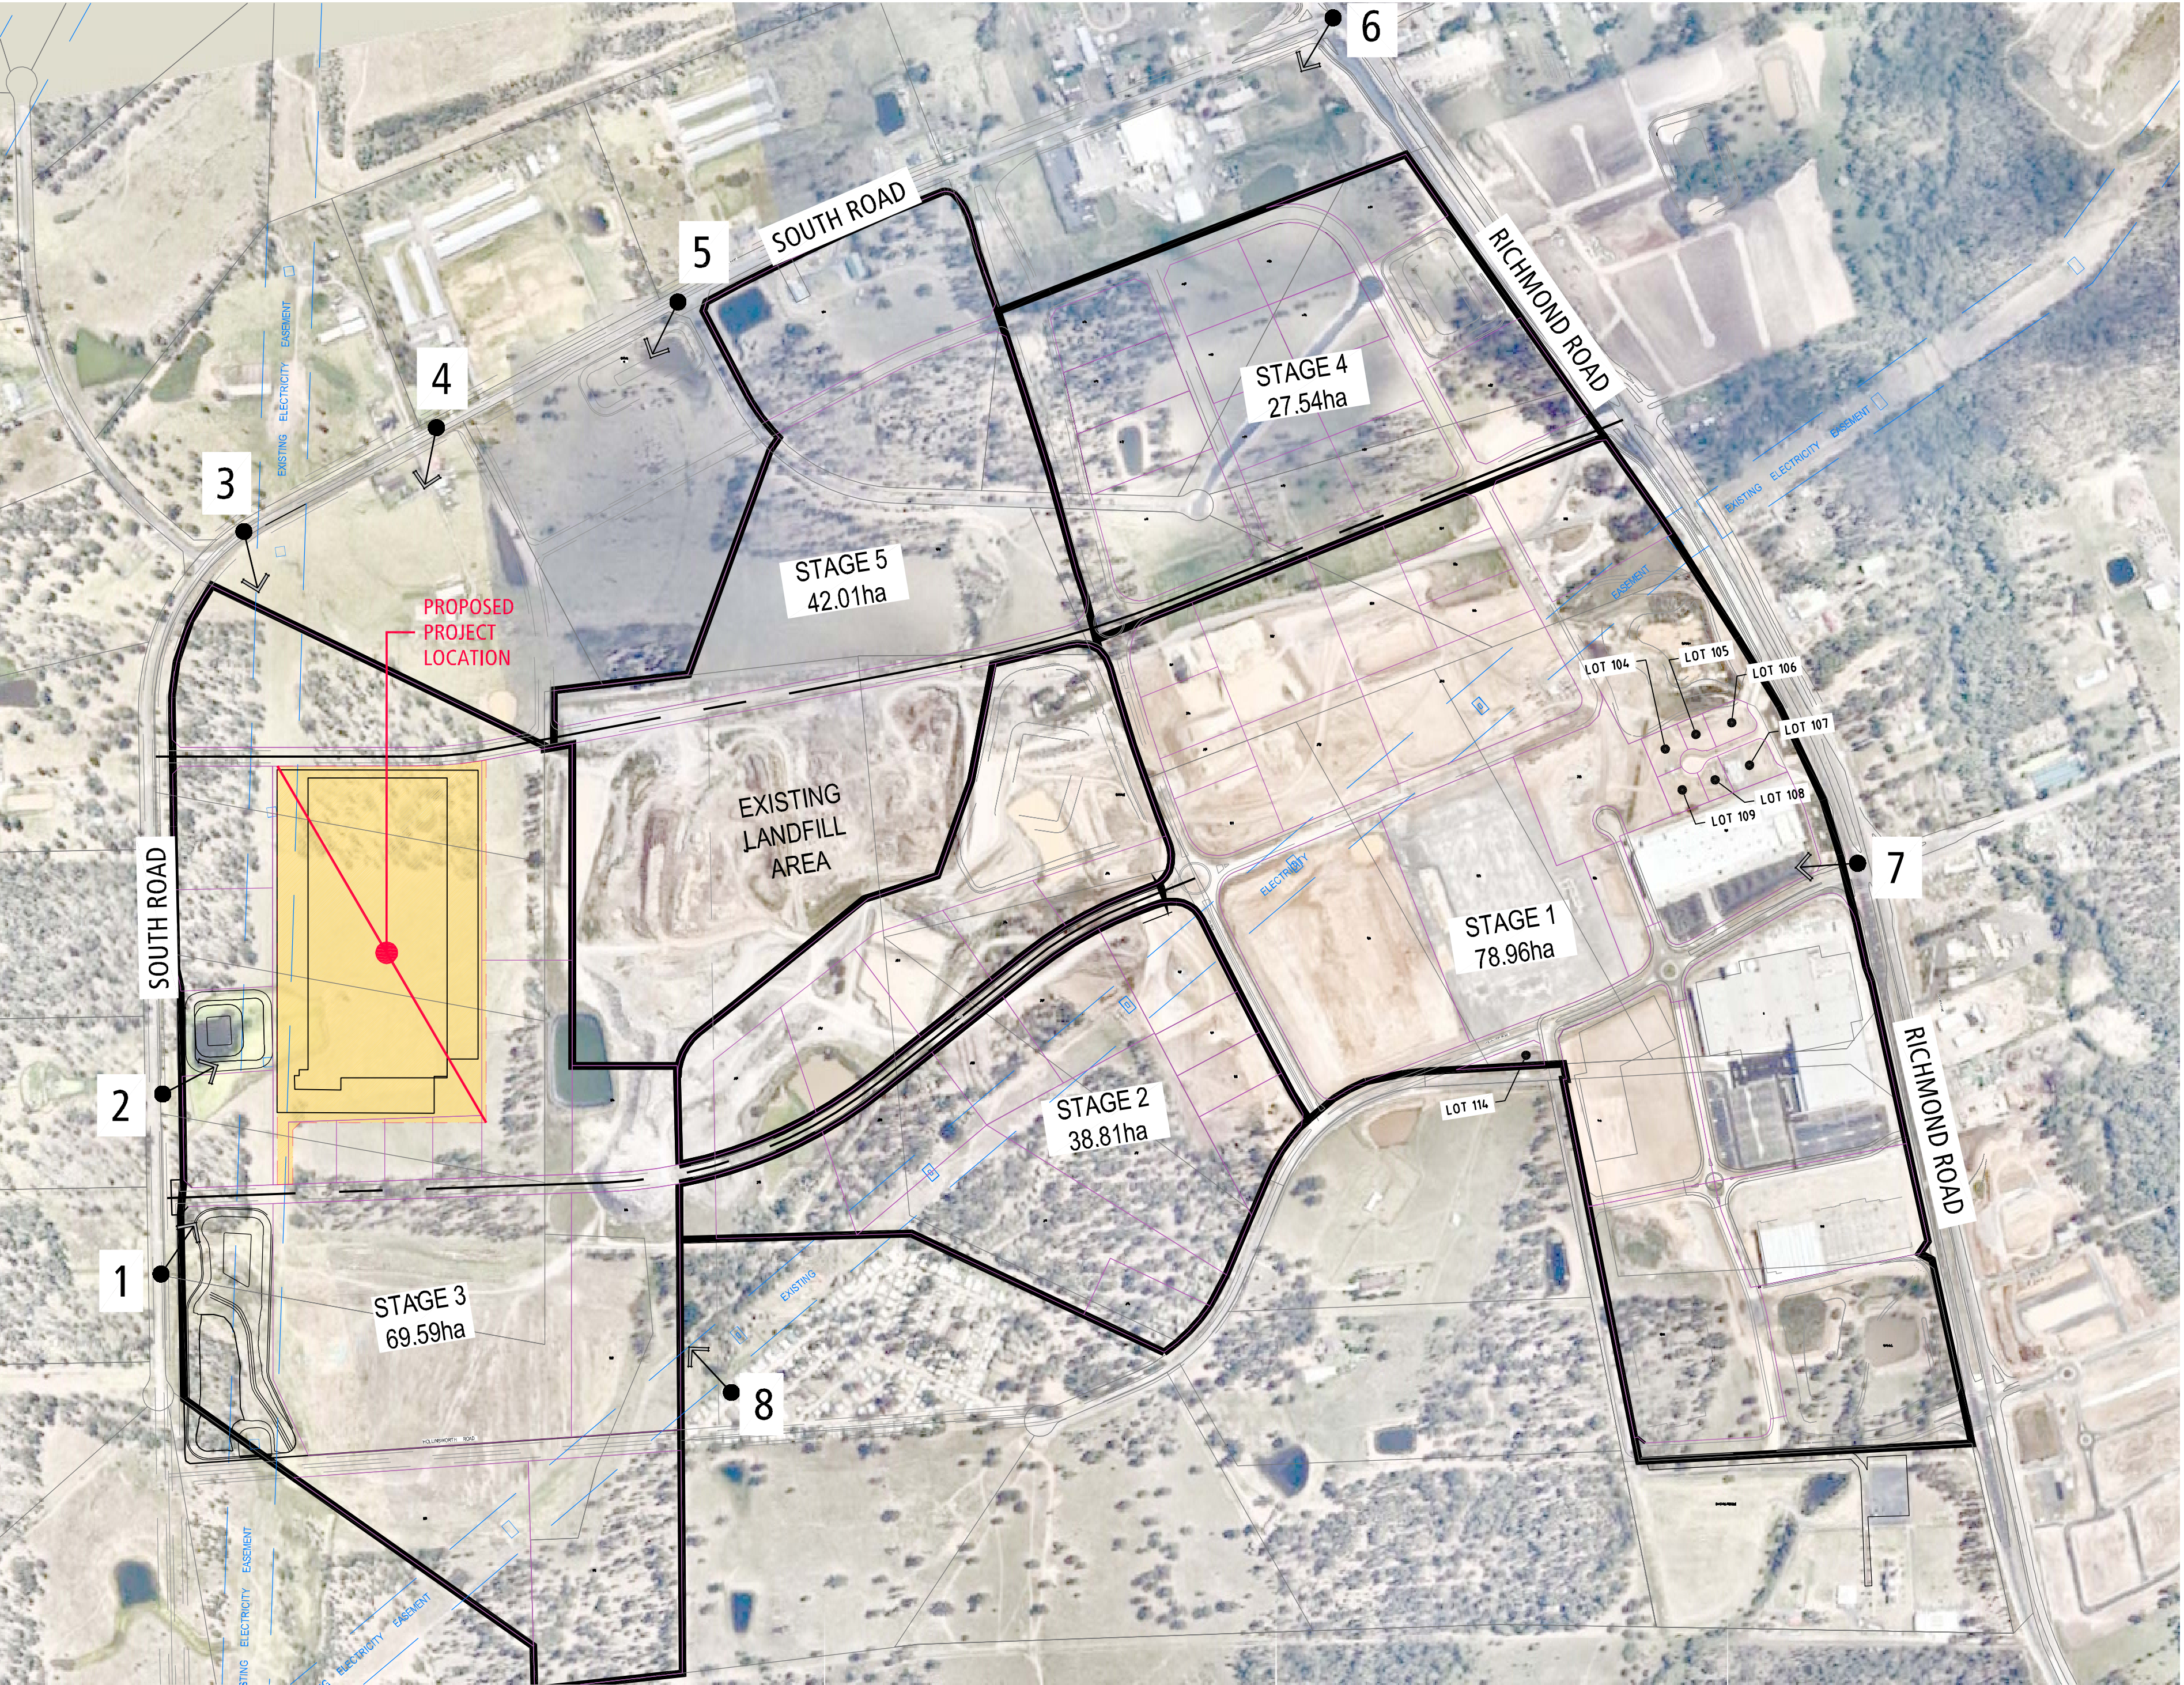

SITE LOCALITY PLAN
SCALE: NOT TO SCALE

NOTE: REFER TO DRAWING DA12 FOR SITE LINE PHOTOS

DRAWING SCHEDULE


TP01	SITE LOCALITY PLAN & DRAWING SCHEDULE
TP02	PROPOSED SITE PLAN
TP03	PROPOSED FLOOR PLAN
TP03.1	PROPOSED FLOOR PLAN (CONT.)
TP04	PROPOSED ROOF PLAN
TP04.1	PROPOSED ROOF PLAN (CONT.)
TP05	OVERALL ELEVATIONS
TP06	ELEVATIONS (SHEET 1)
TP07	ELEVATIONS (SHEET 2)
TP08	ELEVATIONS (SHEET 3)
TP09	SECTIONS
TP10	GATEHOUSE, SATELLITE & OFFICE PLANS
TP11	GATEHOUSE, SATELLITE & OFFICE ELEVATIONS
TP11.1	WAREHOUSE ELEVATIONS
TP12	SITE LINE PHOTOS & 3D IMAGES
TP13	SHADOW DIAGRAMS

NO.	DATE	REVISION	BY	CHK
A	07.05.2015	ISSUED FOR PLANNING PERMIT	GP	AY
B	30.06.2015	ISSUED FOR PLANNING PERMIT	DIK	AY

Watson Young Architects Pty Ltd 8 Grattan Street Prahran Victoria 3181 Australia
ACN: 111398700 T 03 9516 8555 info@watsonyoung.com.au www.watsonyoung.com.au
© Watson Young Architects. This drawing is protected by copyright.

PROJECT:
IKEA WAREHOUSE PROPOSAL
MARSDEN PARK, SYDNEY, AUSTRALIA


TITLE:
LOCALITY PLAN
DRAWING SCHEDULE

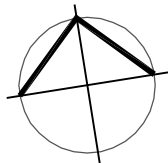

DATE: DECEMBER, 2014
DRAWN BY: GP
SCALE: NTS @ A1
SCALE: NTS @ A3

JOB NO:	14101
DRAWING NO:	DA 01
REVISION:	B



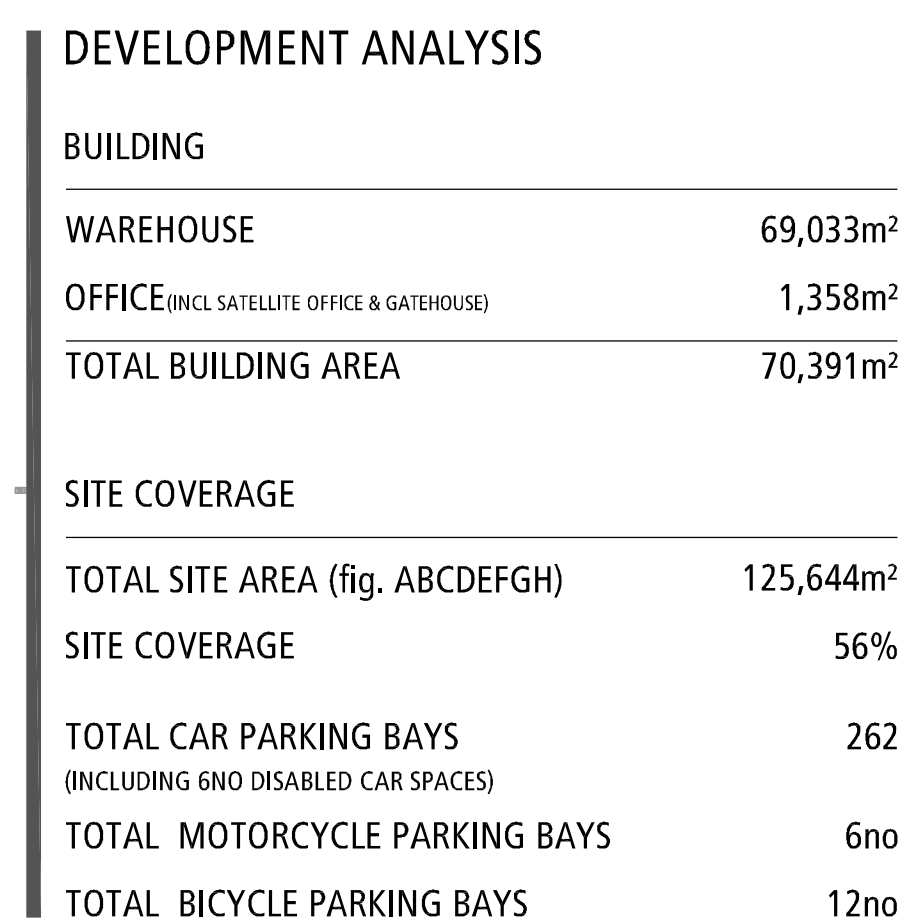

Watson Young Architects Pty Ltd 8 Grattan Street Prahran Victoria 3181 Australia
ACN: 111398700 T 03 9516 8555 info@watsonyoung.com.au www.watsonyoung.com.au
© Watson Young Architects. This drawing is protected by copyright.

**watson
young**



LEGEND:

FLOOR PLAN

DL(A)

DOCK LEVELER IKEA STANDARD A, 2100W x 2400L

DL(B)

DOCK LEVELER IKEA STANDARD B, 2100W x 3500L

RSD

ROLLER SHUTTER DOOR TO MANUFACTURER'S DETAILS

STRUCTURAL COLUMN

PART FLOOR PLAN
SCALE: 1:500

FOR CONTINUATION REFER TO DRAWING DA 03.1

RACKING LAYOUT XREF: 01 RECEIVED / 14-11-27_KEA NEW RACKING 1126 /
MFLU AU Rack Layout 1126, MODIFIED BY WYA TO SUIT P2 REVISION

NO.	DATE	REVISION	BY	CHK
A	07.05.2015	ISSUED FOR PLANNING PERMIT	GP	AY
B	30.06.2015	ISSUED FOR PLANNING PERMIT	DKK	AY

Watson Young Architects Pty Ltd, 8 Grattan Street, Prahran, Victoria 3181, Australia
ACN: 11138700 T 03 9516 8555 info@watsonyoung.com.au www.watsonyoung.com.au
© Watson Young Architects. This drawing is protected by copyright.

PROJECT:
IKEA WAREHOUSE PROPOSAL
MARSDEN PARK, SYDNEY, AUSTRALIA


TITLE:
FLOOR PLAN



DATE: DECEMBER, 2014
DRAWN BY: GP
SCALE: 1:500 @ A1
SCALE: 1:1000 @ A3

JOB NO:	14101
DRAWING NO:	DA 03
REVISION:	B



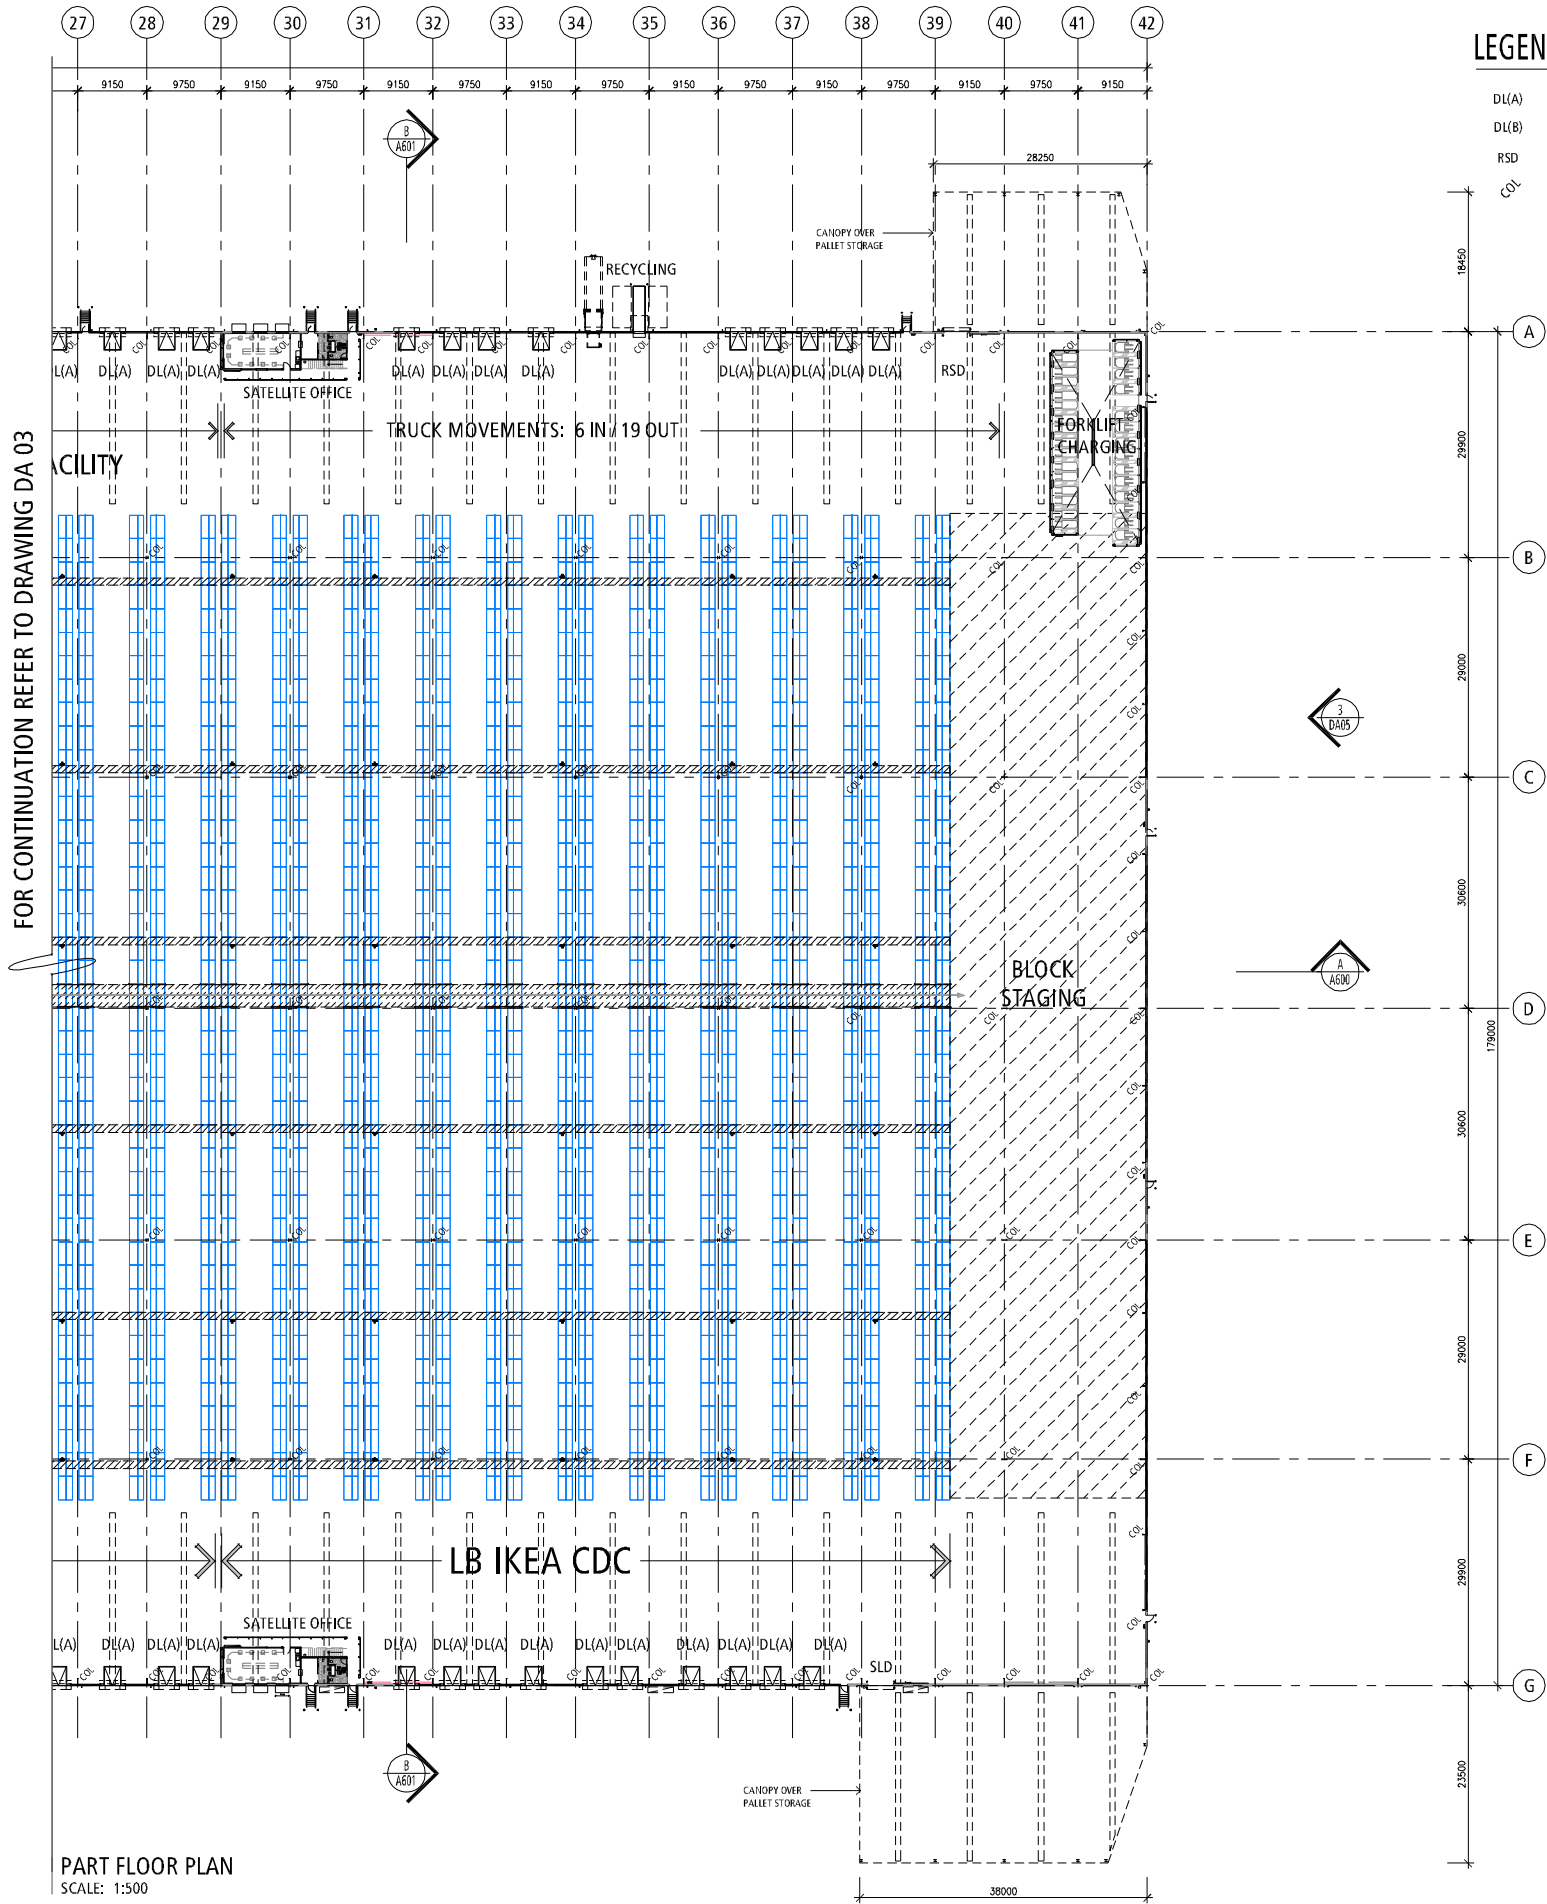

LEGEND: FLOOR PLAN

- DL(A) DOCK LEVELER IKEA STANDARD A, 2100W x 2400L
- DL(B) DOCK LEVELER IKEA STANDARD B, 2100W x 3500L
- RSD ROLLER SHUTTER DOOR TO MANUFACTURER'S DETAILS
- SC STRUCTURAL COLUMN


RACKING LAYOUT XREF: 01 RECEIVED / 14-11-27_IKEA NEW RACKING 1126 /
MFLU AU Rack Layout 1126, MODIFIED BY WYA TO SUIT P2 REVISION

NO.	DATE	REVISION	BY	CHK
A	07.05.2015	ISSUED FOR PLANNING PERMIT	GP	AY
B	30.06.2015	ISSUED FOR PLANNING PERMIT	DK	AY


Watson Young Architects Pty Ltd, 8 Grafton Street, Prahran, Victoria 3181, Australia
ACN: 11138700 T 03 9516 8555 info@watsonyoung.com.au www.watsonyoung.com.au
© Watson Young Architects. This drawing is protected by copyright.




Watson Young Architects Pty Ltd, 8 Grattan Street, Prahran, Victoria 3181, Australia
ACN: 111398700 T 03 9516 8555 info@watsonyoung.com.au www.watsonyoung.com.au
© Watson Young Architects. This drawing is protected by copyright.

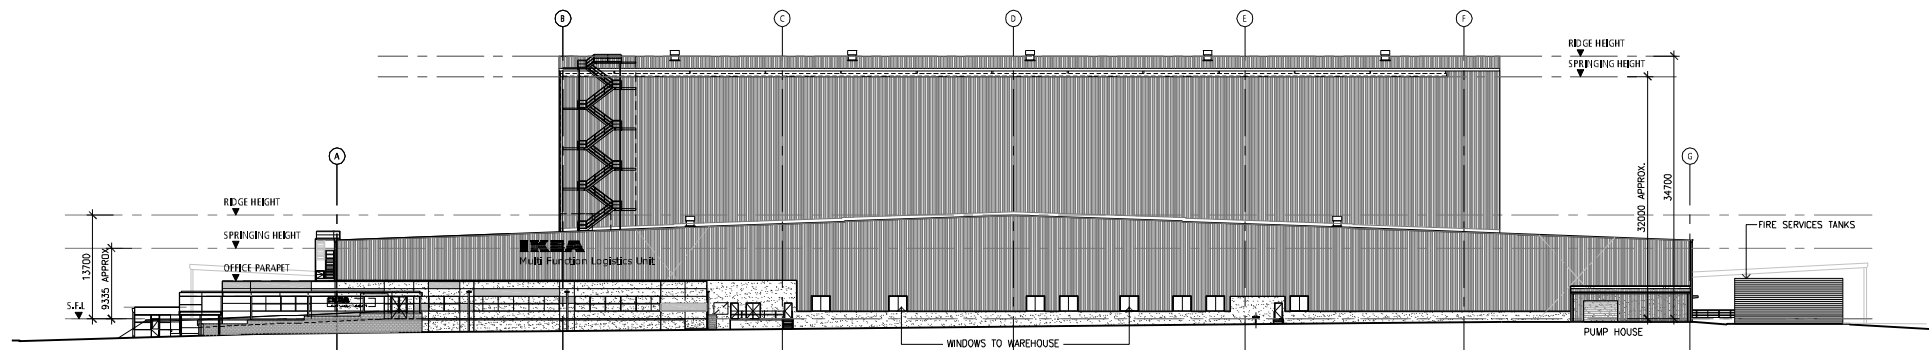


SOUTH ELEVATION (Elev 1)
SCALE: 1:500

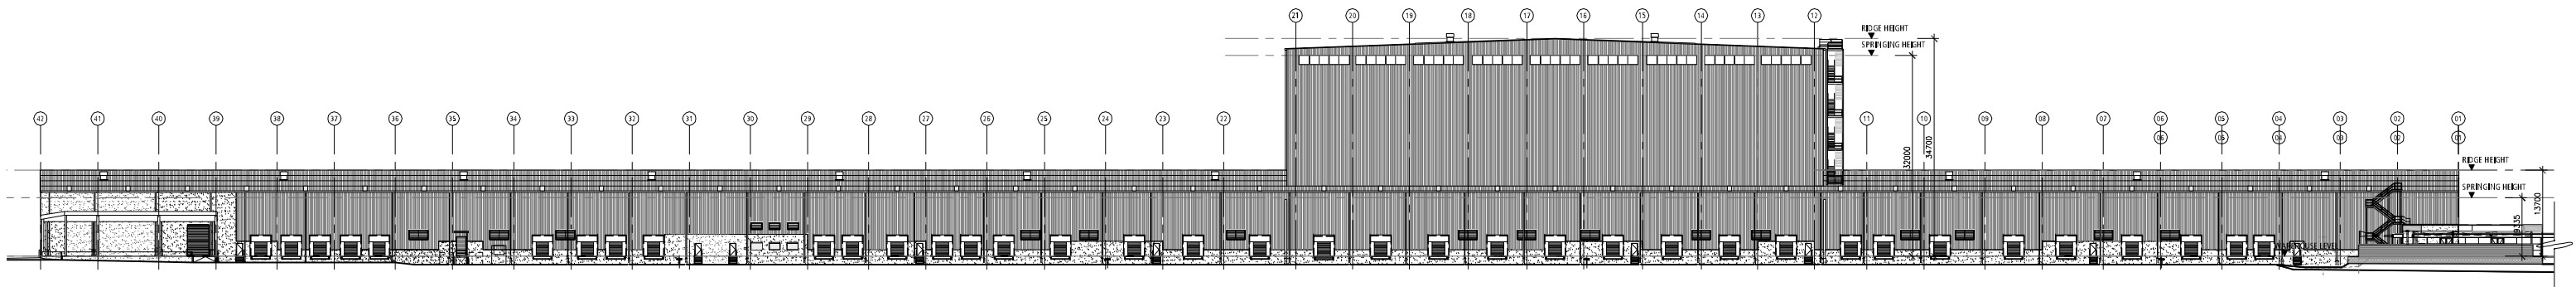

WEST ELEVATION (Elev 2)
SCALE: 1:500

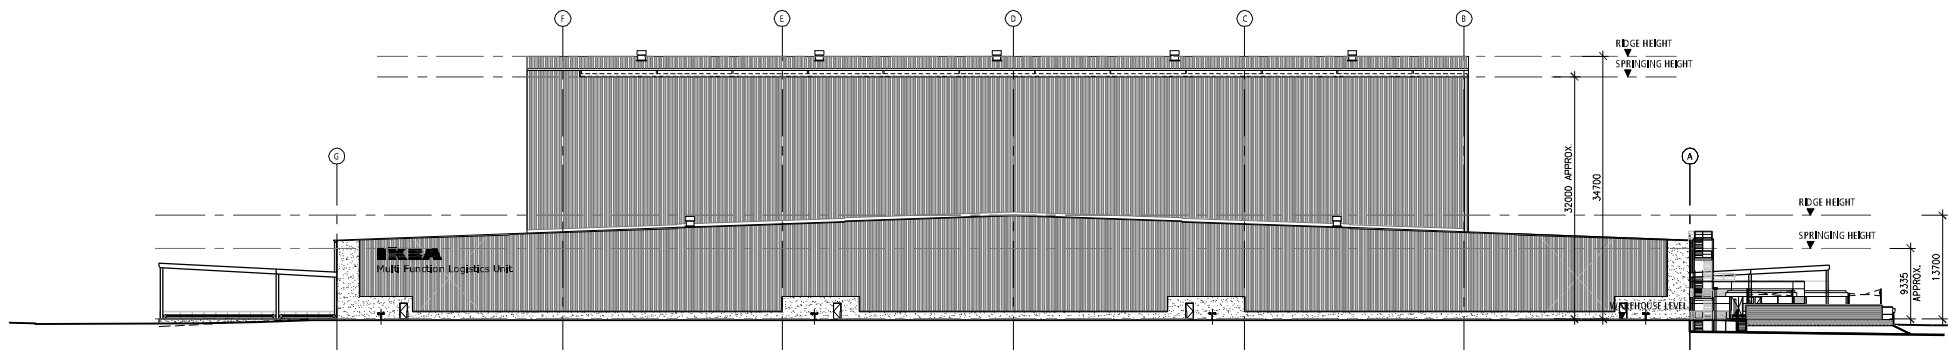

NORTH ELEVATION (Elev 3)
SCALE: 1:500

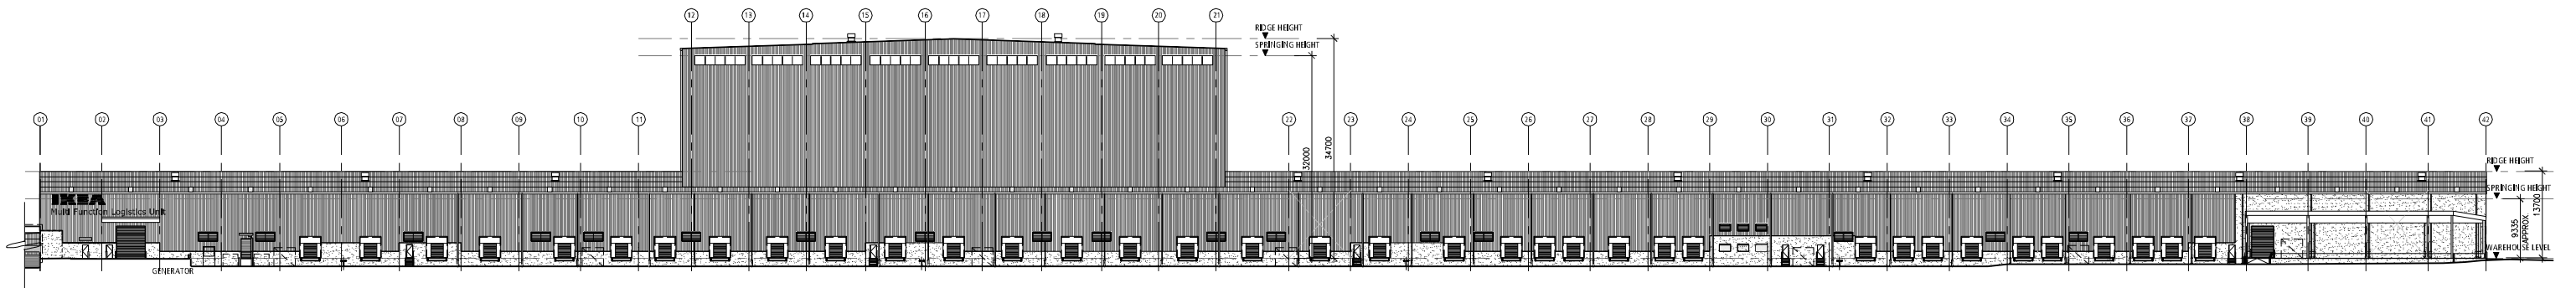

EAST ELEVATION (Elev 4)
SCALE: 1:500

NO.	DATE:	REVISION:	BY	CHK
A	07.05.2015	ISSUED FOR PLANNING PERMITS	GP	AY
B	29.06.2015	ISSUED FOR PLANNING PERMITS	DAK	AY

Watson Young Architects Pty Ltd, 8 Gratian Street, Prahran, Victoria 3181, Australia
ACN: 111 398 700 T 03 9516 8555 info@watsonyoung.com.au www.watsonyoung.com.au
© Watson Young Architects. This drawing is protected by copyright.

PROJECTS
IKEA WAREHOUSE PROPOSAL
MARSDEN PARK, SYDNEY, AUSTRALIA


TITLE:
OVERALL ELEVATIONS



DATE: DECEMBER, 2014
DRAWN BY: GP
SCALE: 1:500 @ A1
SCALE: 1:1000 @ A3


JOB NO.	14101
DRAWING NO.	DA 05
REVISION:	B

watson
young

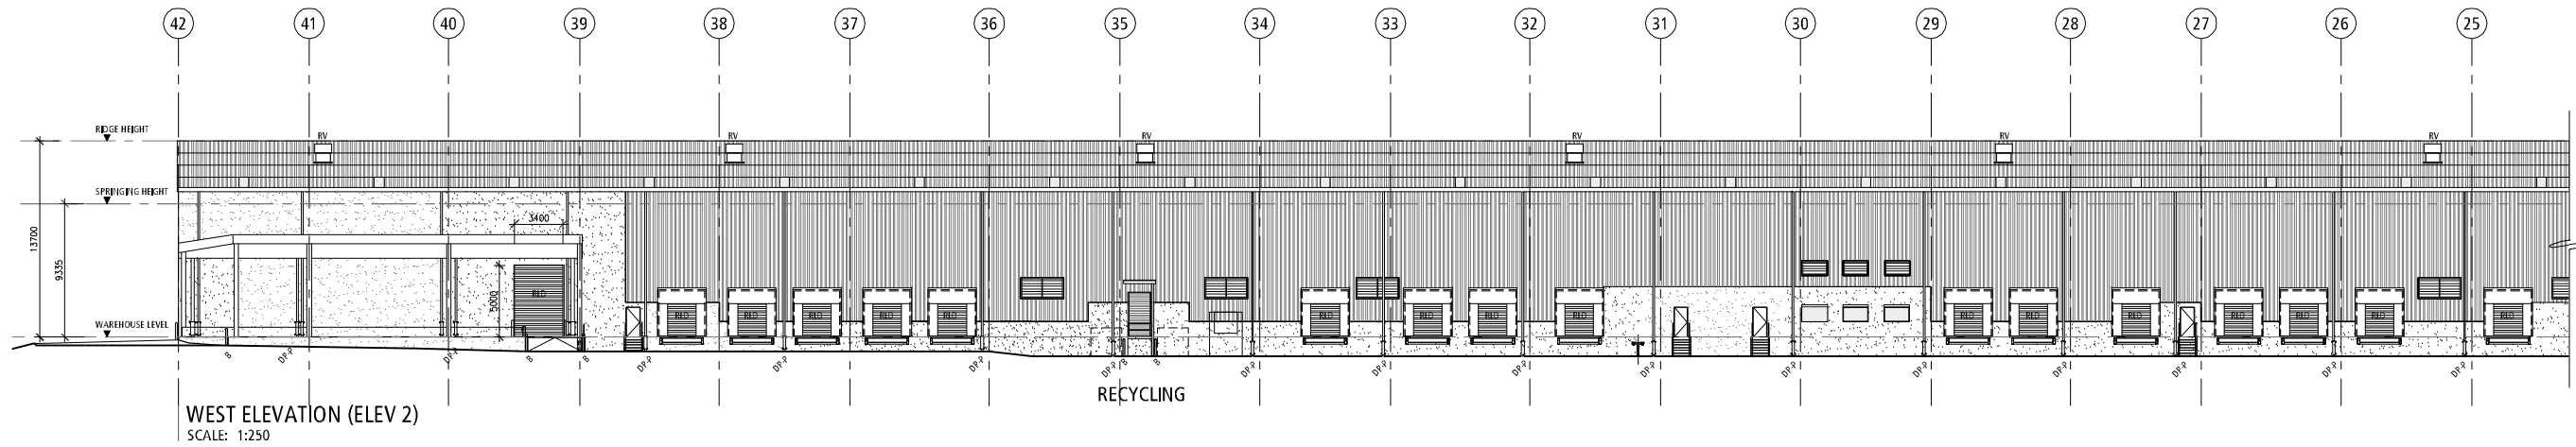

WEST ELEVATION (ELEV 2)
SCALE: 1:250


FOR CONTINUATION REFER BELOW

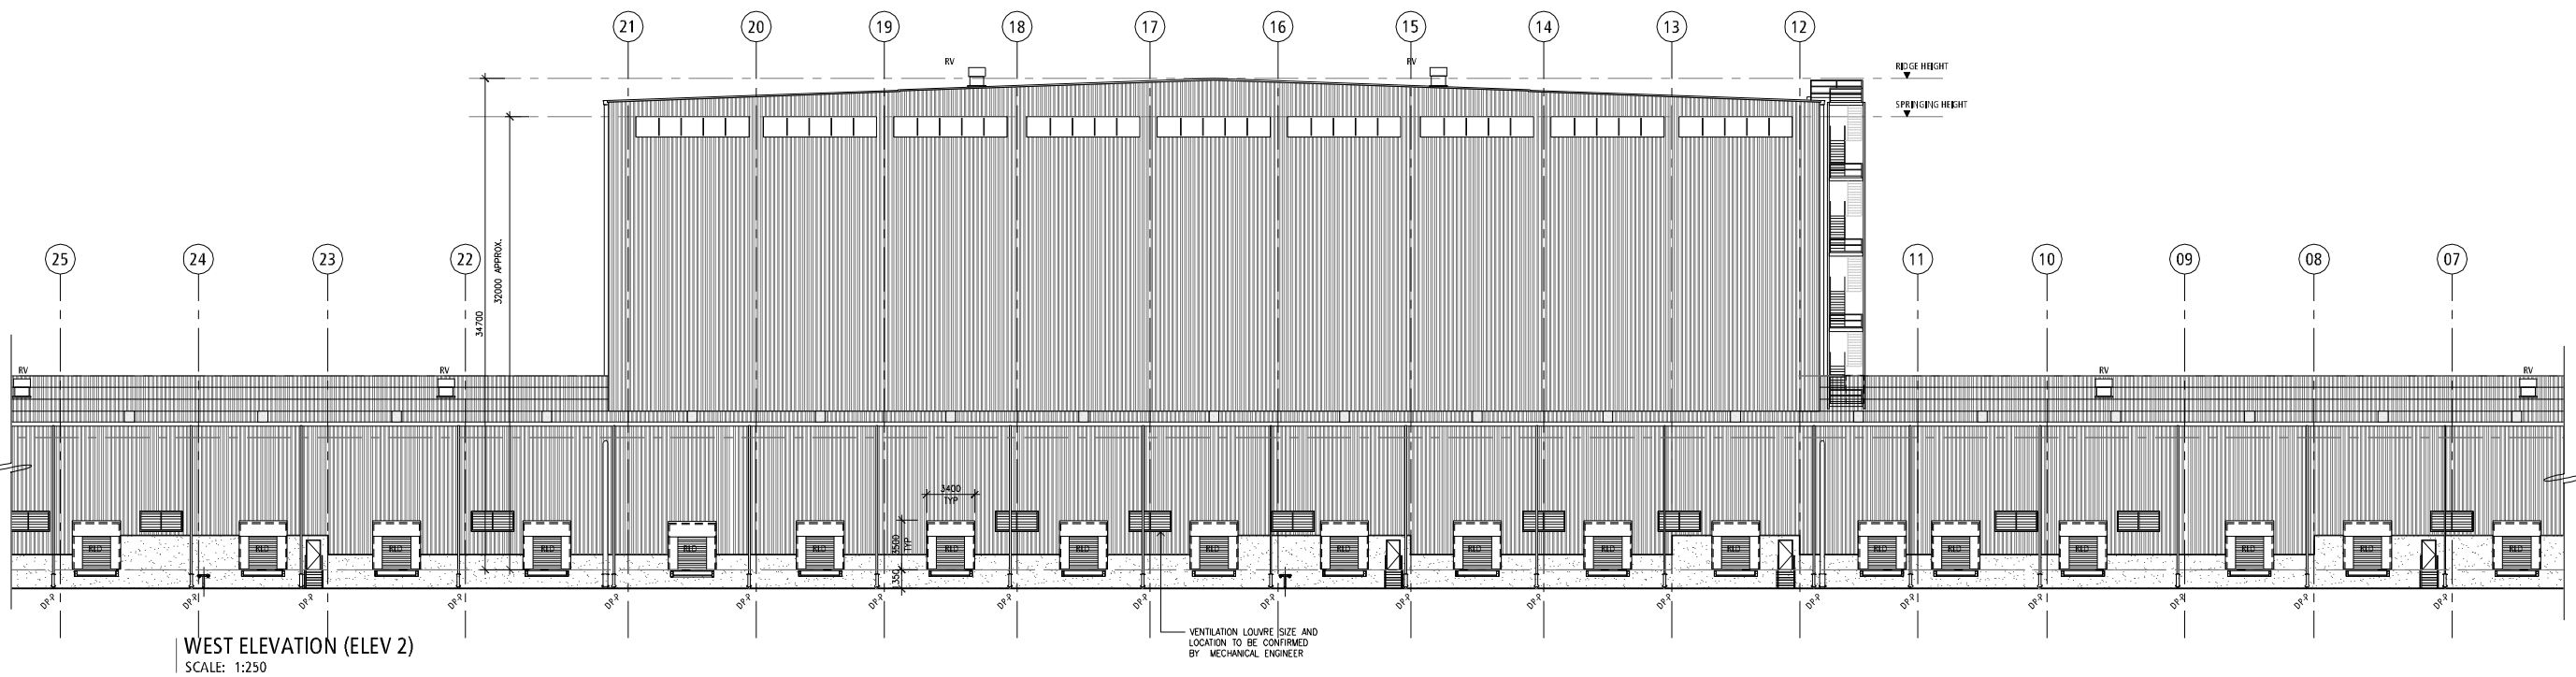

WEST ELEVATION (ELEV 2)
SCALE: 1:250

FOR CONTINUATION REFER ABOVE

FOR CONTINUATION REFER BELOW

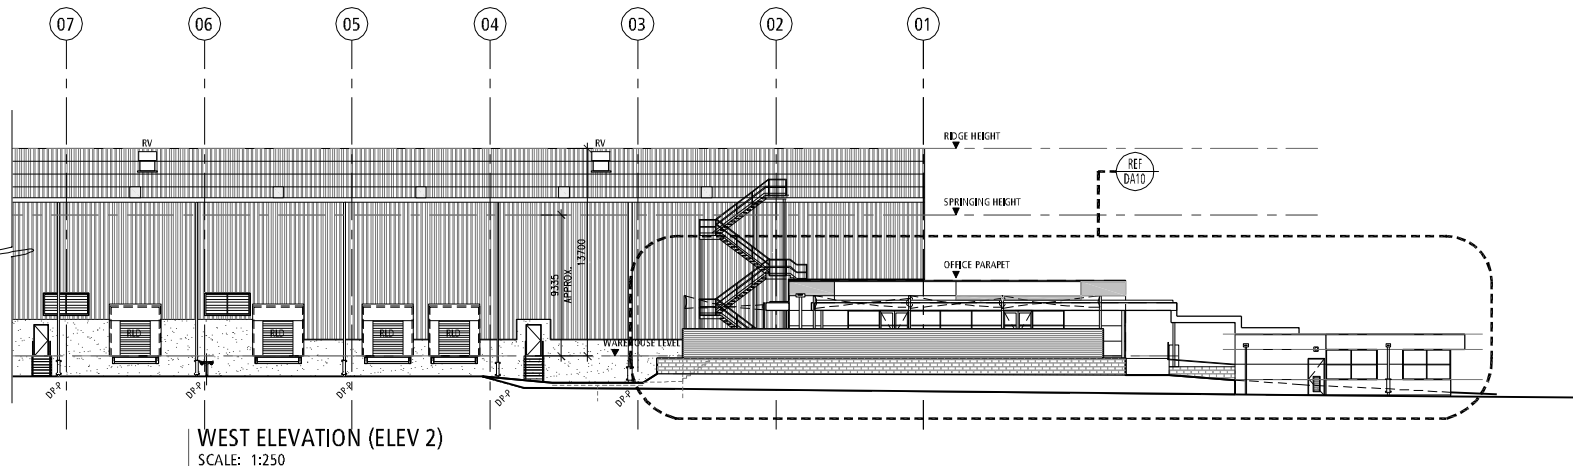

WEST ELEVATION (ELEV 2)
SCALE: 1:250

FOR CONTINUATION REFER ABOVE

- LEGEND: ELEVATION
- ⊗ LOCATION OF GALVANISED MILD STEEL PROTECTIVE BOLLARD, CONCRETE FILLED WITH DOME TOP - REFER DETAIL
 - DP-P INDICATES GALVANISED MILD STEEL DOWNPIPE PROTECTOR, FINISH AS SCHEDULED, REFER DETAIL
 - RLO RECESSED LOADING DOCK - TYPE 1 - TO MANUFACTURERS DETAILS, FINISH TO DOOR & GUIDES AS SPECIFIED, REFER DOOR SCHEDULE
 - RSD ROLLER SHUTTER DOOR - TYPE 1 - TO MANUFACTURERS DETAILS, FINISH TO DOOR & GUIDES AS SPECIFIED, REFER DOOR SCHEDULE
 - SL SLIDING DOOR / WINDOW

NO.	DATE	REVISIONS	BY	CHK
A	07/05/2015	ISSUED FOR PLANNING PERMIT	GP	AY
B	29/06/2015	ISSUED FOR PLANNING PERMIT	DAK	AY

Watson Young Architects Pty Ltd 9 Grattan Street Prahran Victoria 3181 Australia
ACN: 11138700 T 03 9516 8555 info@watsonyoung.com.au www.watsonyoung.com.au
© Watson Young Architects. This drawing is protected by copyright.

PROJECT:
IKEA WAREHOUSE PROPOSAL
MARSDEN PARK, SYDNEY, AUSTRALIA




TITLE:
ELEVATIONS



DATE: DECEMBER, 2014
DRAWN BY: GP
SCALE: 1:250 @ A1
SCALE:

JOB NO: 14101
DRAWING: DA 07
REVISION: B



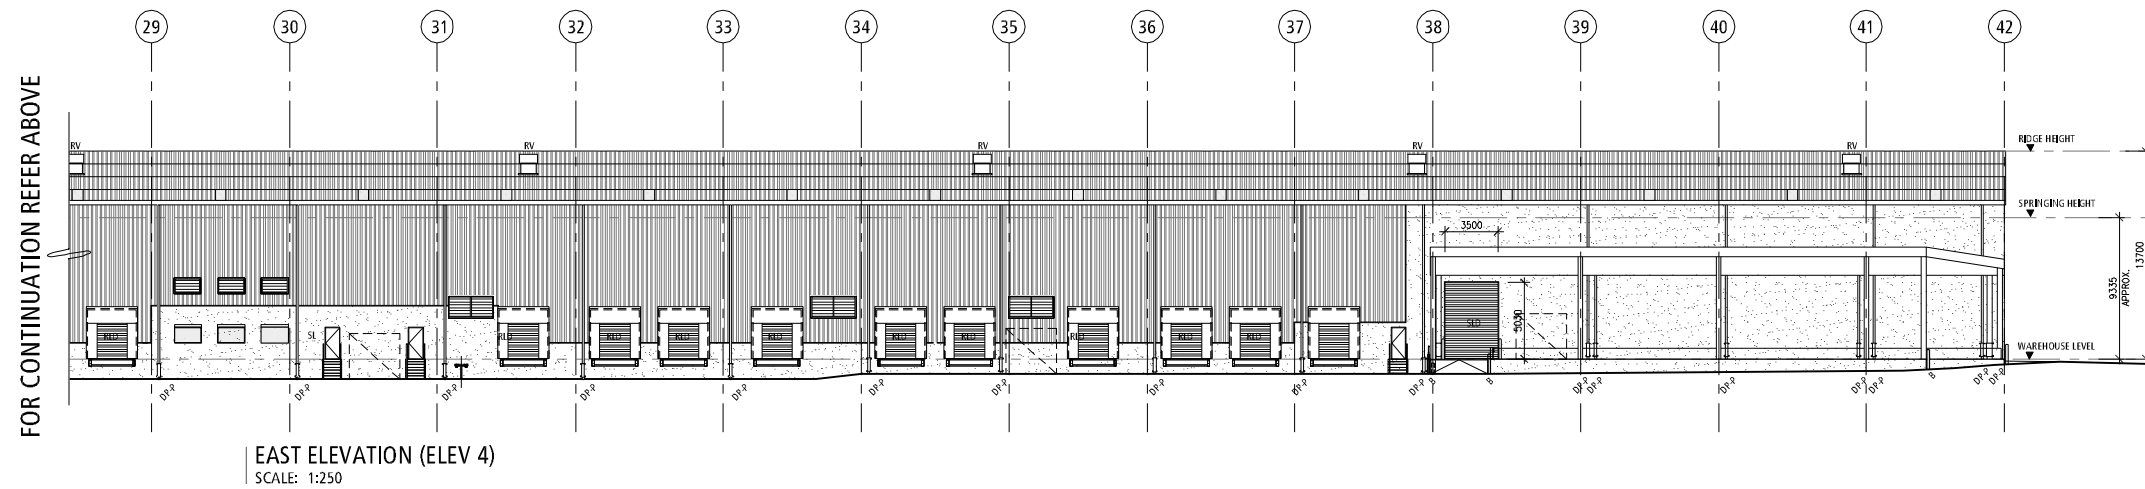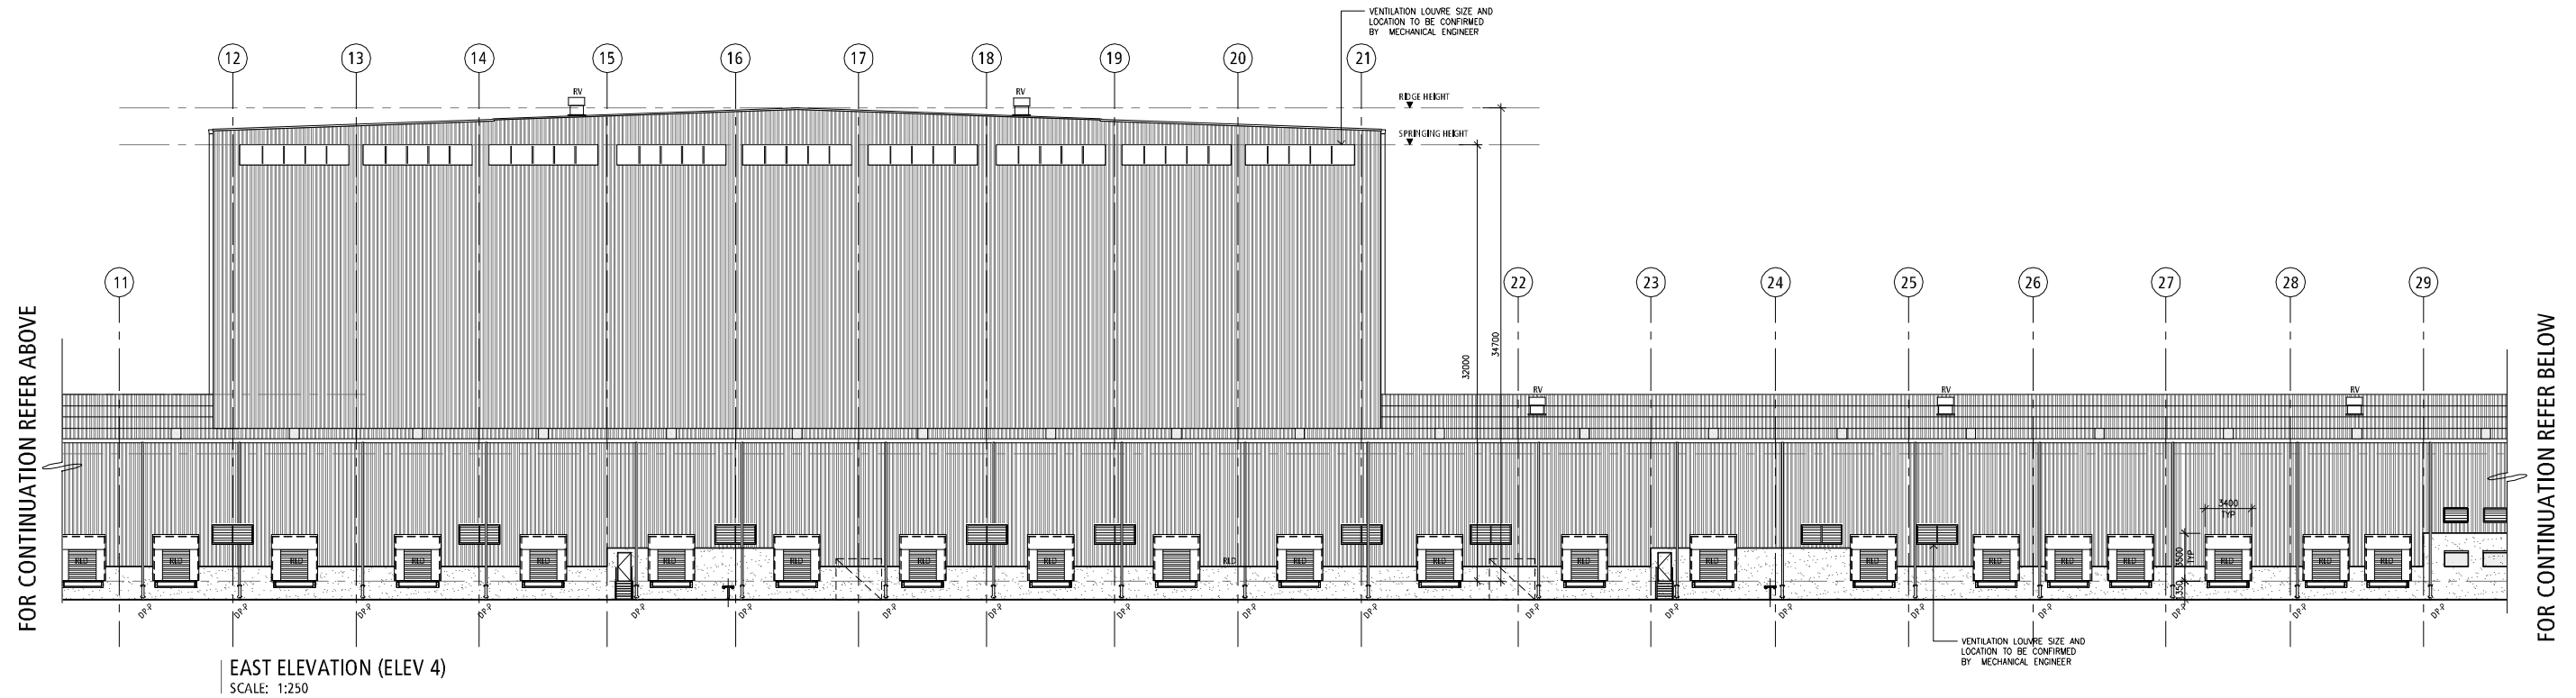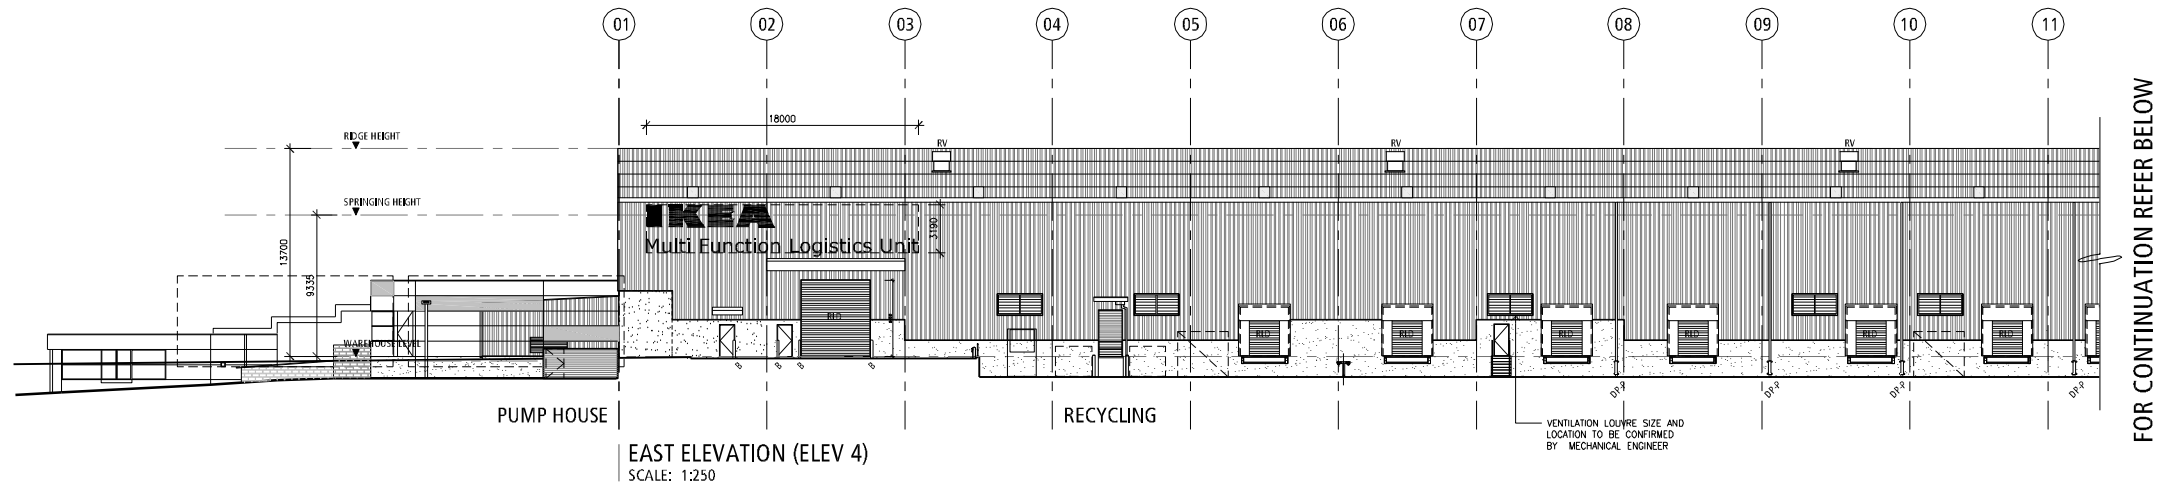

LEGEND: ELEVATION

- Ø LOCATION OF GALVANISED MILD STEEL PROTECTIVE BOLLARD, CONCRETE FILLED WITH DOME TOP - REFER DETAIL
- DP-2 INDICATES GALVANISED MILD STEEL DOWNPIPE PROTECTOR, FINISH AS SCHEDULED, REFER DETAIL
- RLO RECESSED LOADING DOCK - TYPE 1 - TO MANUFACTURERS DETAILS, FINISH TO DOOR & GUIDES AS SPECIFIED, REFER DOOR SCHEDULE
- RSD ROLLER SHUTTER DOOR - TYPE 1 - TO MANUFACTURERS DETAILS, FINISH TO DOOR & GUIDES AS SPECIFIED, REFER DOOR SCHEDULE
- SL SLIDING DOOR / WINDOW

NO.	DATE	REVISION	BY	CHK
A	07/05/2015	ISSUED FOR PLANNING PERMIT	GP	AY
B	29/06/2015	ISSUED FOR PLANNING PERMIT	DK	AY

Watson Young Architects Pty Ltd 9 Grattan Street Prahran Victoria 3181 Australia
ACN: 11138700 T 03 9516 8555 info@watsonyoung.com.au www.watsonyoung.com.au
© Watson Young Architects. This drawing is protected by copyright.

PROJECT:
IKEA WAREHOUSE PROPOSAL
MARSDEN PARK, SYDNEY, AUSTRALIA




TITLE:
ELEVATIONS



DATE: DECEMBER, 2014
DRAWN BY: GP
SCALE: 1:250 @ A1
SCALE:

JOB NO:
14101
DRAWING NO:
DA 08
REVISION:
B

watson young

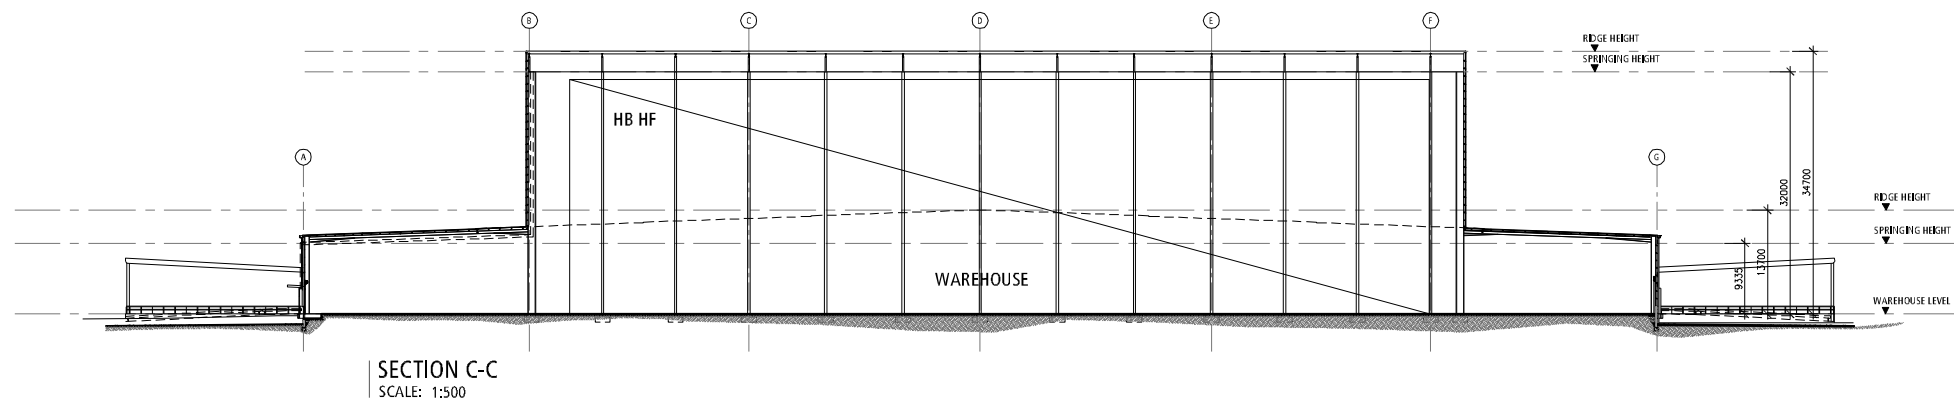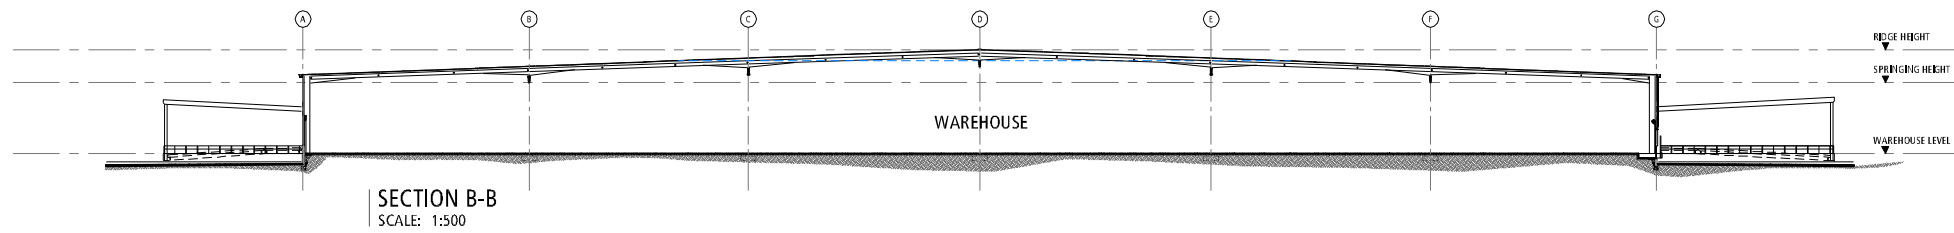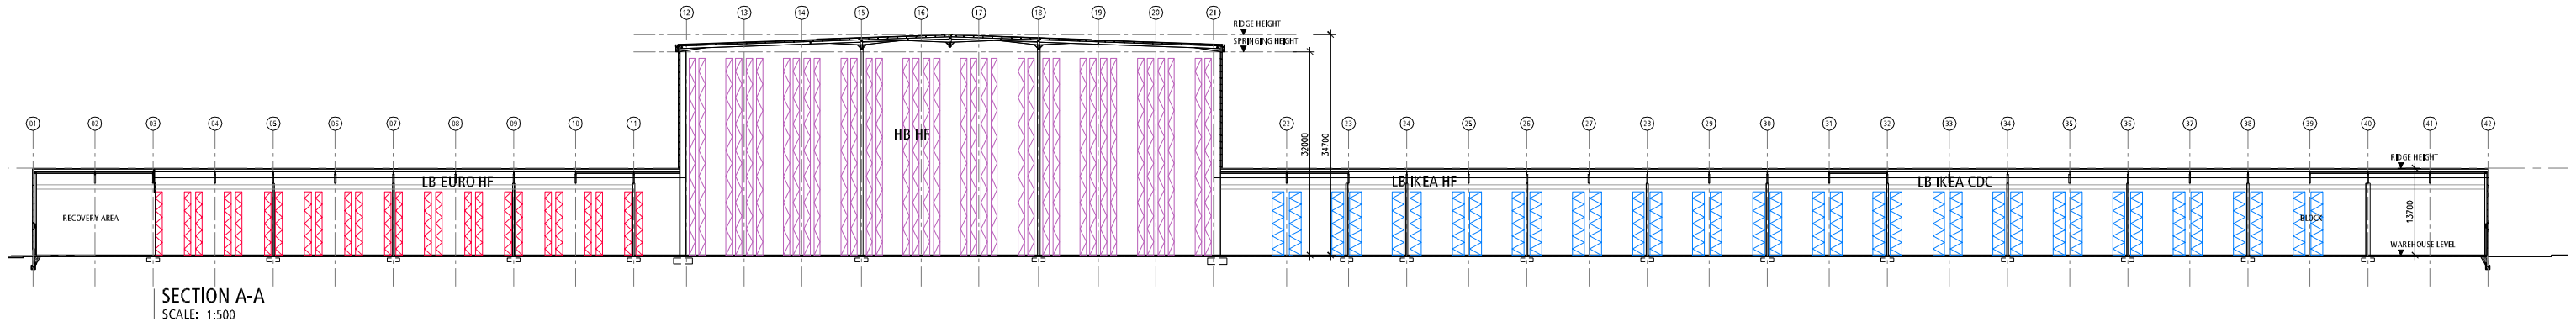

NO.	DATE	REVISION	BY	CHK
A	07/05/2015	ISSUED FOR PLANNING PERMIT	GP	AY
B	29/06/2015	ISSUED FOR PLANNING PERMIT	DK	AY

Watson Young Architects Pty Ltd, 8 Grafton Street, Prahran, Victoria 3181, Australia
ACN: 11138700 T 03 9516 8555 Info@watsonyoung.com.au www.watsonyoung.com.au
© Watson Young Architects. This drawing is protected by copyright.

PROJECT:
IKEA WAREHOUSE PROPOSAL
MARSDEN PARK, SYDNEY, AUSTRALIA



TITLE:
SECTIONS



DATE: DECEMBER, 2014
DRAWN BY: GP
SCALE: 1:500 @ A1
SCALE: 1:1000 @ A3

JOB NO:	14101
DRAWING NO:	DA 09
REVISION:	B

watson young

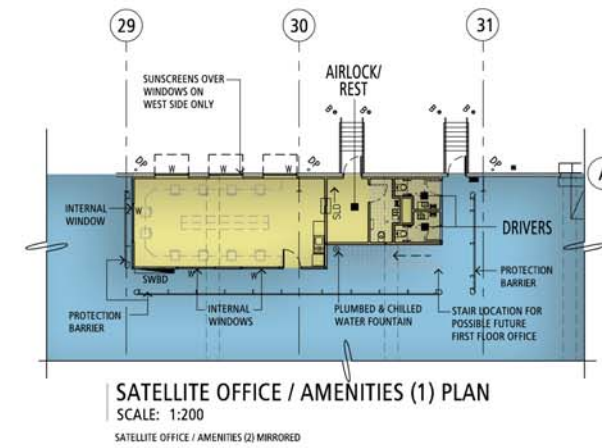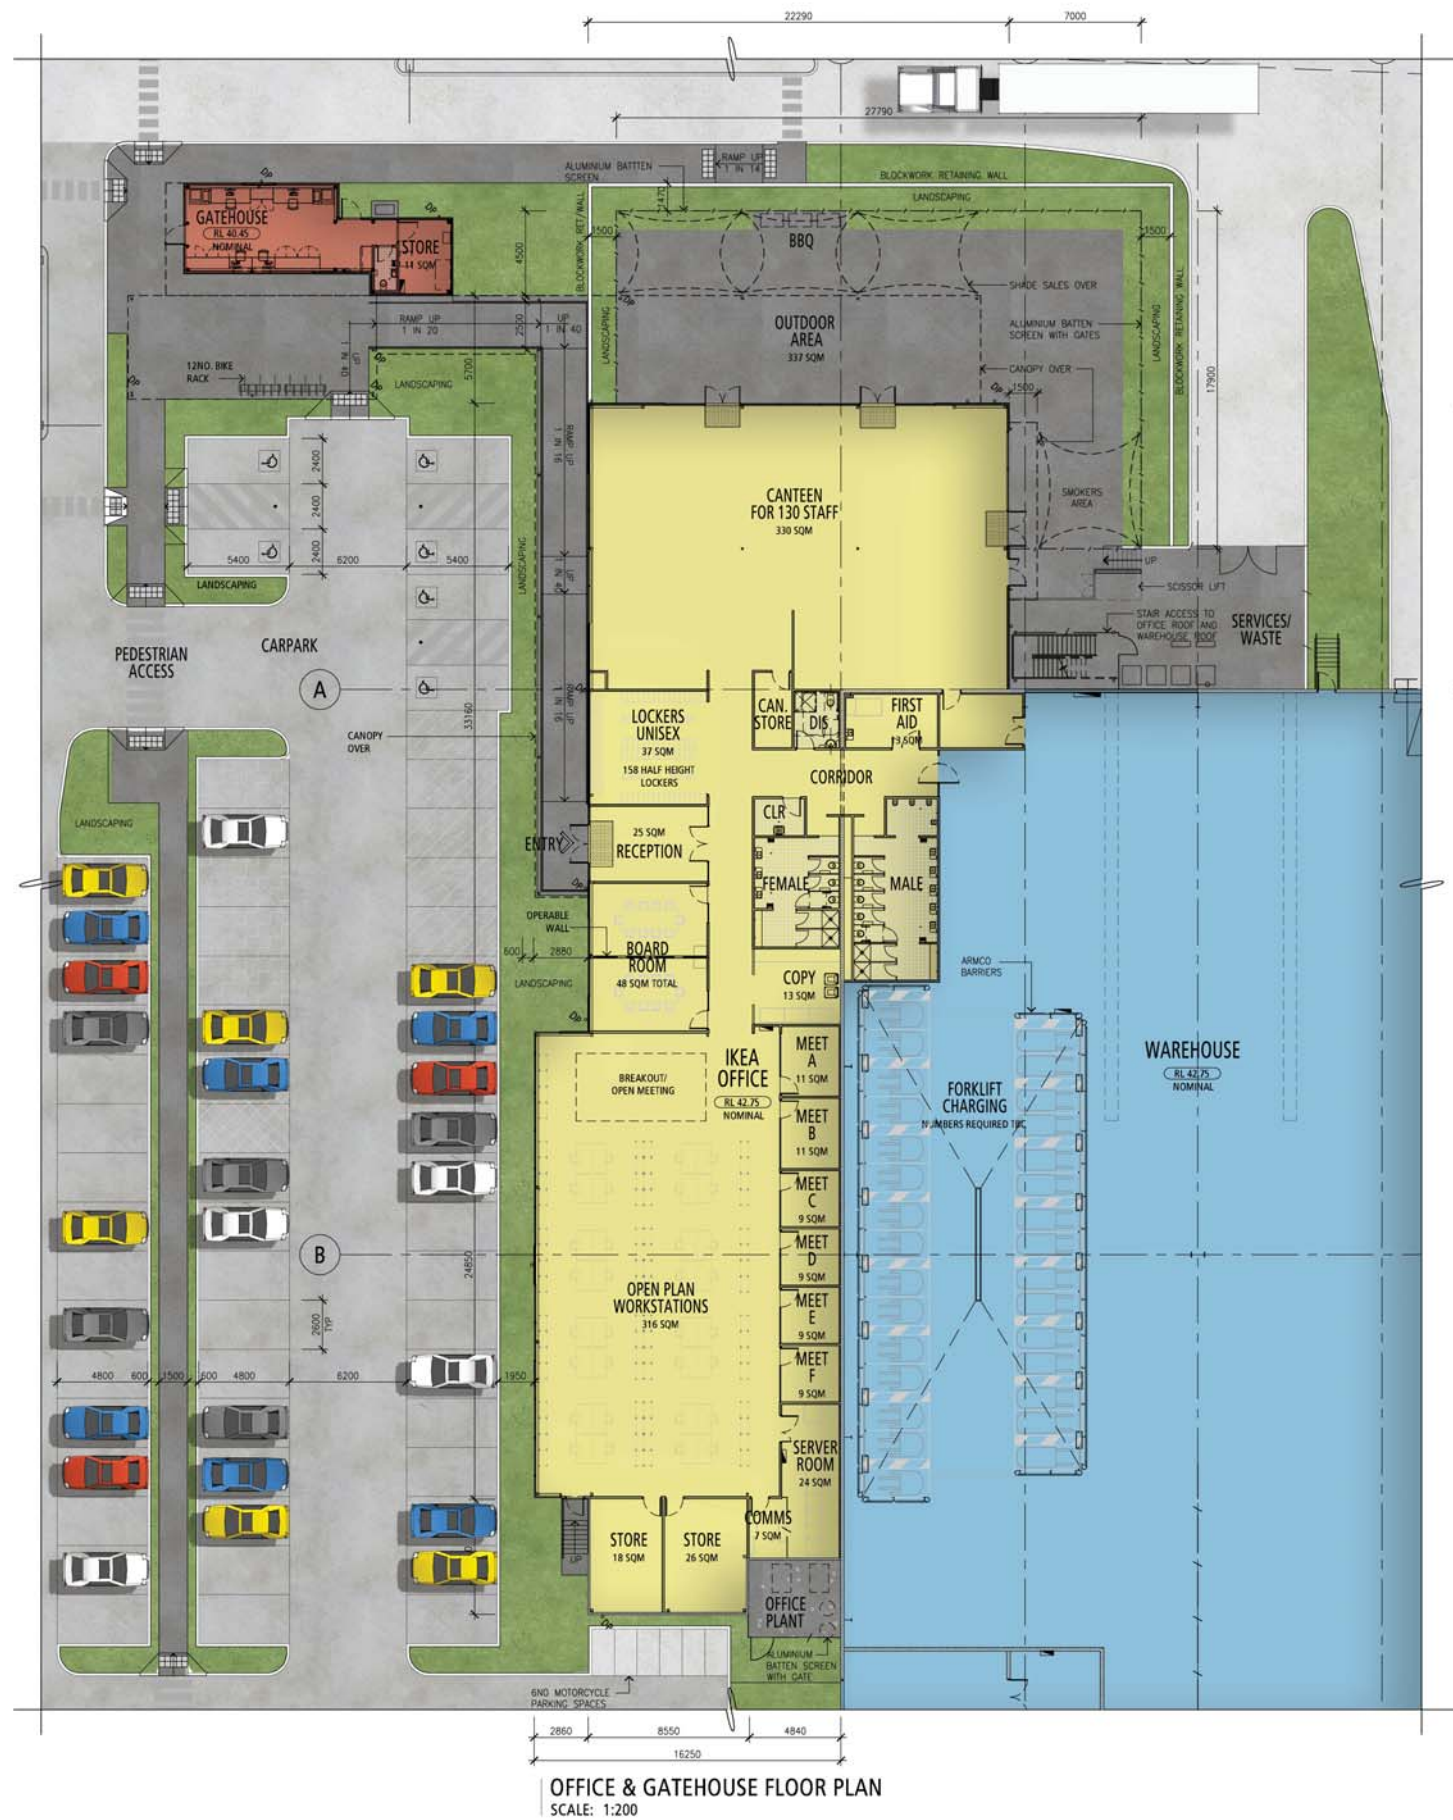

NO.	DATE	REVISION	BY	CHK
A	07.05.2015	ISSUED FOR PLANNING PERMIT	GP	AY
B	30.06.2015	ISSUED FOR PLANNING PERMIT	DK	AY

Watson Young Architects Pty Ltd. 8 Grattan Street, Prahran, Victoria 3181, Australia
ACN: 111 398 700 T: 03 9516 8555 info@watsonyoung.com.au www.watsonyoung.com.au
© Watson Young Architects. This drawing is protected by copyright.

PROJECT:
IKEA WAREHOUSE PROPOSAL
MARSDEN PARK, SYDNEY, AUSTRALIA

TITLE:
**GATEHOUSE, SATELLITE &
OFFICE FLOOR PLANS**




DATE: DECEMBER, 2014
DRAWN BY: GP
SCALE: 1:200 @ A1
SCALE: 1:400 @ A3

JOB NO.	14101
DRAWING NO.	DA 10
REVISION	B

**watson
young**

SCHEDULE:	EXTERNAL FINISHES
	① PRECAST CONCRETE PANELS. NATURAL FINISH.
	② COLORBOND METAL CLADDING. COLOUR: SURFMIST
	②.1 COLORBOND METAL CLADDING. COLOUR: WALLABY
	③ METAL CLADDING. COLOUR: GREY
	③.1 METAL CLADDING. COLOUR: LIGHT GREY
	⑦ DOORS, DOOR & WINDOW FRAMES. PAINT & POWDEROCAT FINISH. COLOUR: GREY

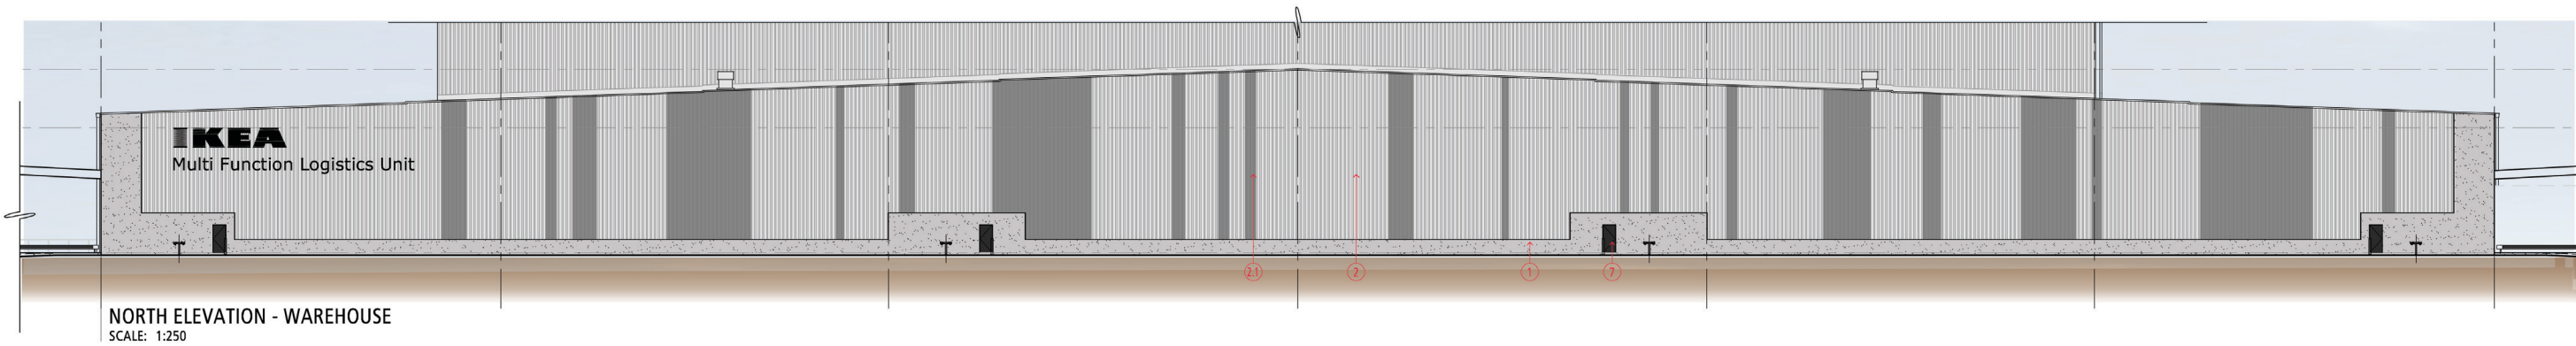

NO.	DATE:	REVISION:	BY	CHK
A	23.06.2015	ISSUED FOR PLANNING PERMIT	GP	AY
B	30.06.2015	ISSUED FOR PLANNING PERMIT	DIK	AY

Watson Young Architects Pty Ltd 8 Grattan Street Prahran Victoria 3181 Australia
 ACN: 111398700 T 03 9516 8555 info@watsonyoung.com.au www.watsonyoung.com.au
 © Watson Young Architects. This drawing is protected by copyright.

PROJECT:
 IKEA WAREHOUSE PROPOSAL
 MARSDEN PARK, SYDNEY, AUSTRALIA



TITLE:
 WAREHOUSE
 ELEVATION






DATE: DECEMBER, 2014
 DRAWN BY: GP
 SCALE: 1:250 @ A1
 SCALE:

JOB NO:	14101
DRAWING NO:	DA 11.1
REVISION:	B




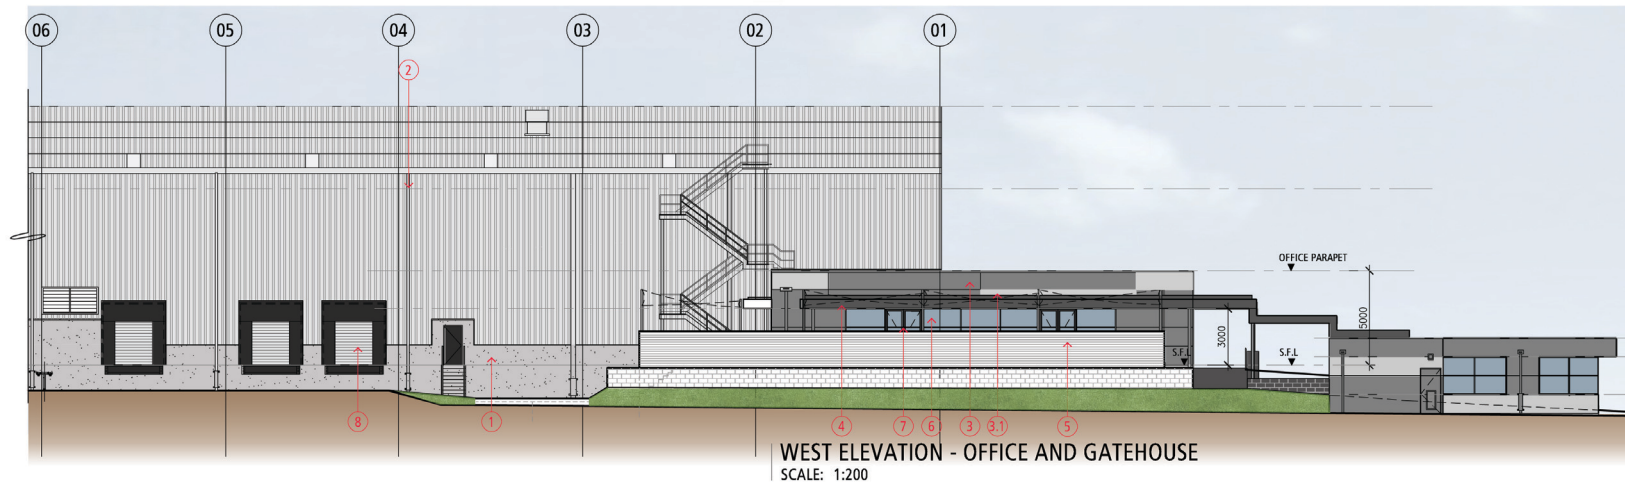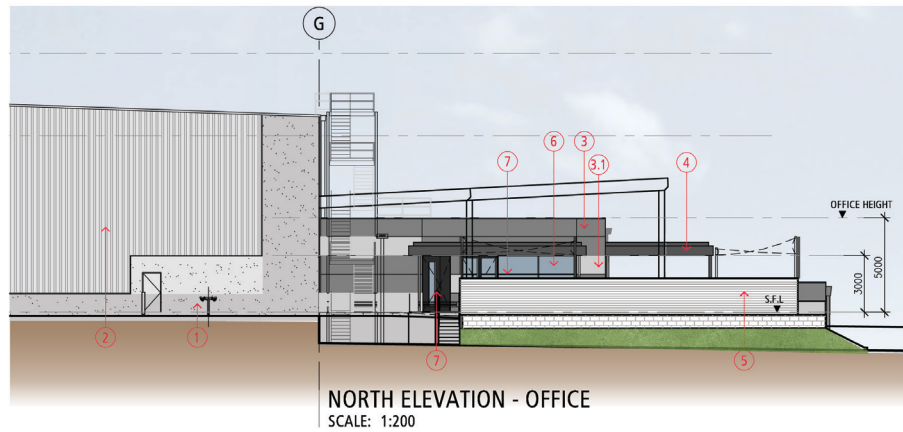

SCHEDULE:	EXTERNAL FINISHES
	1 PRECAST CONCRETE PANELS. NATURAL FINISH.
	2 COLORBOND METAL CLADDING. COLOUR: SURFMIST
	2.1 COLORBOND METAL CLADDING. COLOUR: WALLABY
	3 METAL CLADDING. COLOUR: GREY
	3.1 METAL CLADDING. COLOUR: LIGHT GREY
	4 CANOPY METAL CLADDING. COLOUR: DARK GREY
	5 1.8M HIGH ALUMINIUM BATTEN FENCING. POWDERCOAT FINISH. COLOUR: LIGHT GREY
	6 HIGH PERFORMANCE GLAZING. COLOUR: CLEAR
	7 DOORS, DOOR & WINDOW FRAMES. PAINT & POWDERCOAT FINISH. COLOUR: GREY
	8 ROLLER SHUTTERS & LOUVRES. POWDERCOAT FINISH. COLOUR: SURFMIST
	9 SUN SHADE LOUVRES. POWDERCOAT FINISH. COLOUR: GREY
	10 LOW HEIGHT PLANTER BOX. BLOCK WORK WALL. COLOUR: CHARCOAL

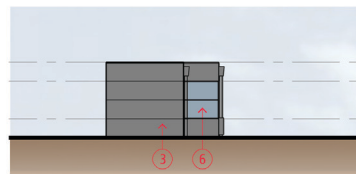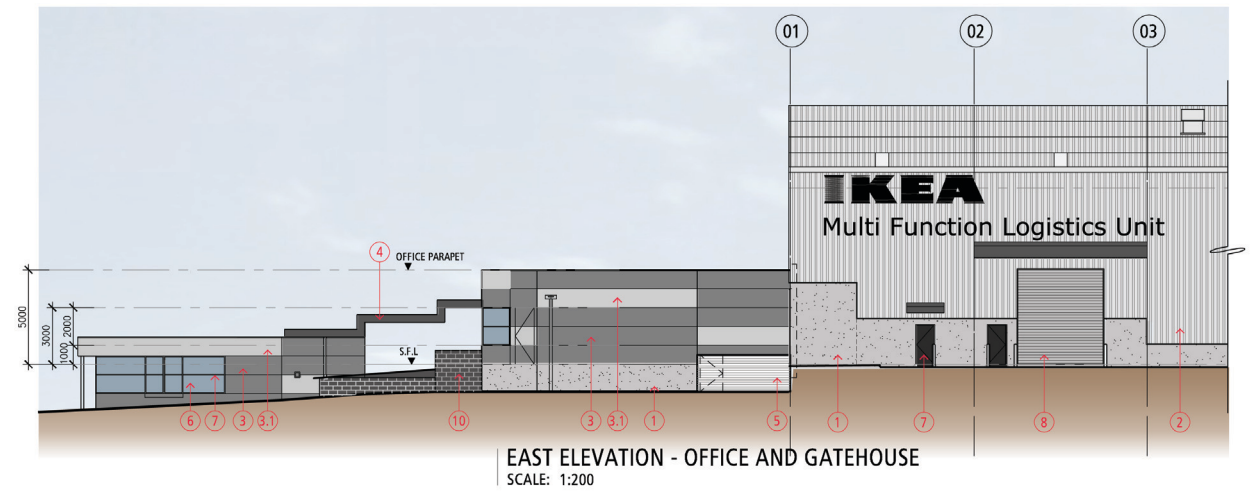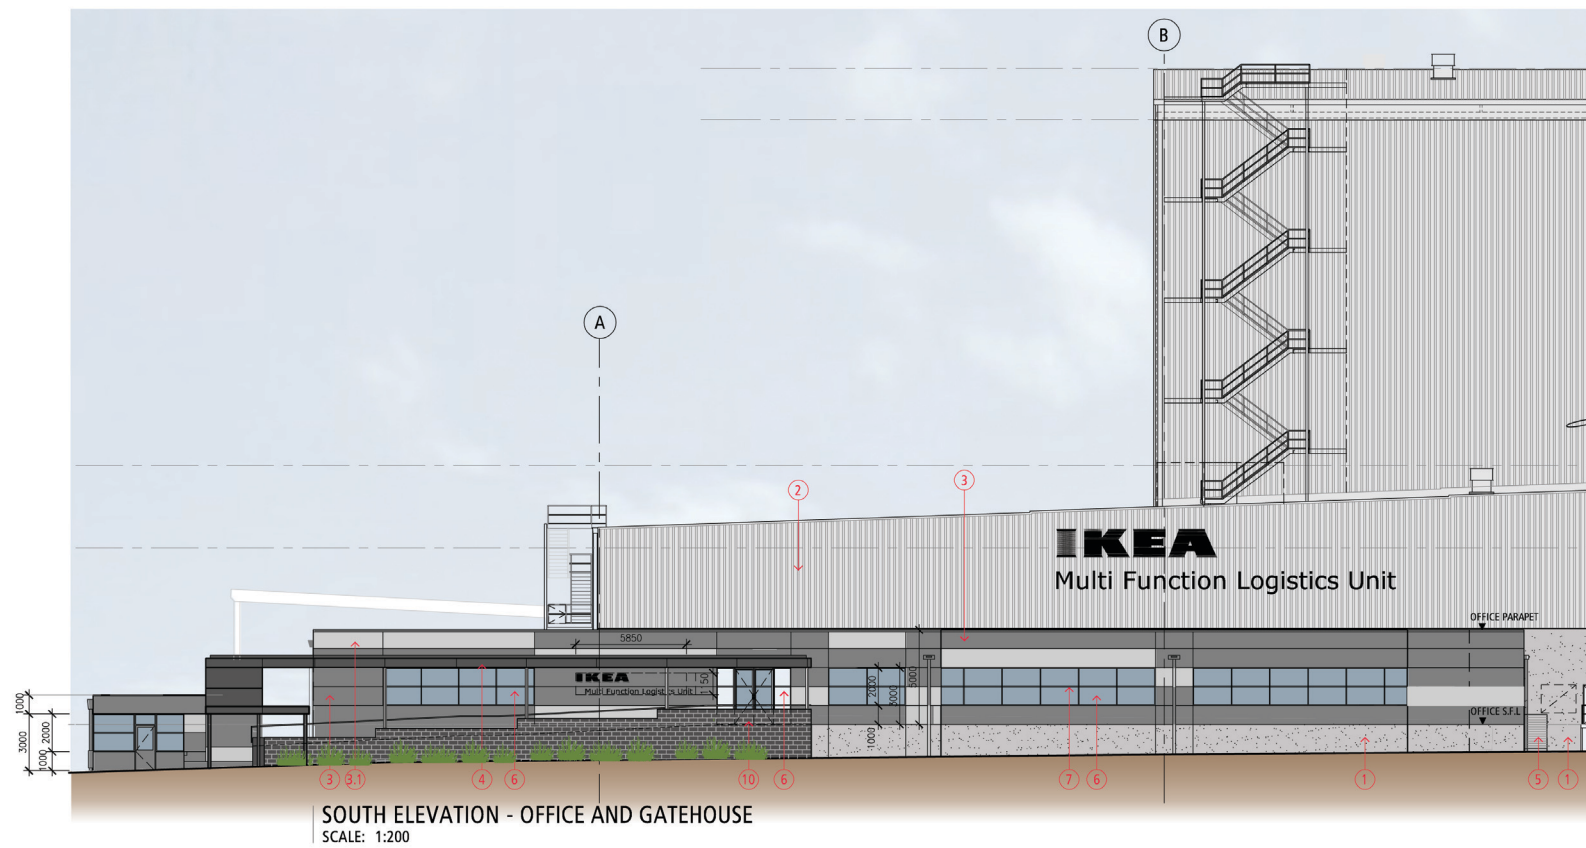

NORTH ELEVATION - GATEHOUSE
SCALE: 1:200

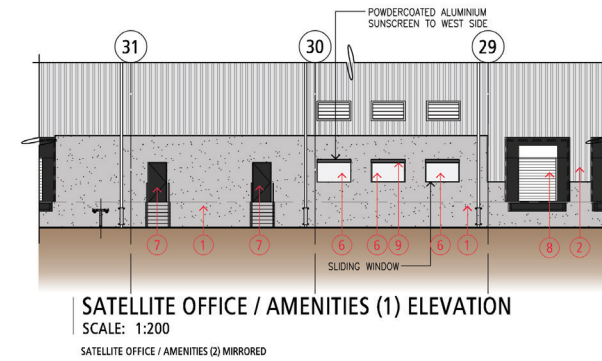

SATELLITE OFFICE / AMENITIES (1) ELEVATION
SCALE: 1:200

SATELLITE OFFICE / AMENITIES (2) MIRRORED

NO.	DATE:	REVISION:	BY	CHK
A	07.05.2015	ISSUED FOR PLANNING PERMIT	GP	AY
B	30.06.2015	ISSUED FOR PLANNING PERMIT	DIK	AY

Watson Young Architects Pty Ltd 8 Grattan Street Prahran Victoria 3181 Australia
ACN: 111 398 700 T 03 9516 8555 info@watsonyoung.com.au www.watsonyoung.com.au
© Watson Young Architects. This drawing is protected by copyright.

PROJECT:
IKEA WAREHOUSE PROPOSAL
MARSDEN PARK, SYDNEY, AUSTRALIA

TITLE:
GATEHOUSE, SATELLITE &
OFFICES ELEVATIONS



DATE: DECEMBER, 2014
DRAWN BY: GP
SCALE: 1:200 @ A1
SCALE:

JOB NO:
14101
DRAWING NO:
DA 11
REVISION:
B





VIEW 1 - BEFORE
SCALE: NTS



VIEW 1 - AFTER
SCALE: NTS

PROJECT:
IKEA WAREHOUSE PROPOSAL
MARSDEN PARK, SYDNEY, AUSTRALIA

TITLE:
SITE LINE PHOTOS



DATE: DECEMBER, 2014
DRAWN BY: GP
SCALE: - @ A3
SCALE:

JOB NO: 14101
DRAWING: DA 12.1
REVISION: A



NO.	DATE	REVISION	BY	CHK
A	17.07.2015	ISSUED FOR PLANNING PERMIT	GP	AY

Watson Young Architects Pty Ltd, 8 Grattan Street, Prahran, Victoria 3181, Australia
ACN: 11138700 T 03 9516 8555 Info@watsonyoung.com.au www.watsonyoung.com.au
© Watson Young Architects. This drawing is protected by copyright.



VIEW 2 -BEFORE
SCALE: NTS



VIEW 2 - AFTER
SCALE: NTS

PROJECT:
IKEA WAREHOUSE PROPOSAL
MARSDEN PARK, SYDNEY, AUSTRALIA

TITLE:
SITE LINE PHOTOS



DATE: DECEMBER, 2014
DRAWN BY: GP
SCALE: - @ A3
SCALE:

JOB NO: 14101
DRAWING: DA 12.2
REVISION: A

**watson
young**

NO.	DATE	REVISION	BY	CHK
A	17.07.2015	ISSUED FOR PLANNING PERMIT	GP	AY

Watson Young Architects Pty Ltd, 8 Grattan Street, Prahran, Victoria 3181, Australia
ACN: 11138700 T 03 9516 8555 info@watsonyoung.com.au www.watsonyoung.com.au
© Watson Young Architects. This drawing is protected by copyright.



VIEW 3 -BEFORE
SCALE: NTS



VIEW 3 - AFTER
SCALE: NTS

PROJECT:
IKEA WAREHOUSE PROPOSAL
MARSDEN PARK, SYDNEY, AUSTRALIA

TITLE:
SITE LINE PHOTOS



DATE: DECEMBER, 2014
DRAWN BY: GP
SCALE: - @ A3
SCALE:

JOB NO: 14101
DRAWING: DA 12.3
REVISION: A



NO.	DATE	REVISION	BY	CHK
A	17.07.2015	ISSUED FOR PLANNING PERMIT	GP	AY

Watson Young Architects Pty Ltd, 8 Grattan Street, Prahran, Victoria 3181, Australia
ACN: 11138700 T 03 9516 8555 Info@watsonyoung.com.au www.watsonyoung.com.au
© Watson Young Architects. This drawing is protected by copyright.



VIEW 4 - BEFORE
SCALE: NTS



VIEW 4 - AFTER
SCALE: NTS

PROJECT:
IKEA WAREHOUSE PROPOSAL
MARSDEN PARK, SYDNEY, AUSTRALIA

TITLE:
SITE LINE PHOTOS



DATE: DECEMBER, 2014
DRAWN BY: GP
SCALE: - @ A3
SCALE:

JOB NO: 14101
DRAWING: DA 12,4
REVISION: A



NO.	DATE	REVISION	BY	CHK
A	17.07.2015	ISSUED FOR PLANNING PERMIT	GP	AY

Watson Young Architects Pty Ltd, 8 Grattan Street, Prahran, Victoria 3181, Australia
ACN: 11138700 T 03 9516 8555 info@watsonyoung.com.au www.watsonyoung.com.au
© Watson Young Architects. This drawing is protected by copyright.



VIEW 5 -BEFORE
SCALE: NTS



VIEW 5 - AFTER
SCALE: NTS

PROJECT:
IKEA WAREHOUSE PROPOSAL
MARSDEN PARK, SYDNEY, AUSTRALIA

TITLE:
SITE LINE PHOTOS



DATE: DECEMBER, 2014
DRAWN BY: GP
SCALE: - @ A3

JOB NO: 14101
DRAWING: DA 12.5
REVISION: A



NO.	DATE	REVISION	BY	CHK
A	17.07.2015	ISSUED FOR PLANNING PERMIT	GP	AY

Watson Young Architects Pty Ltd, 8 Grattan Street, Prahran, Victoria 3181, Australia
ACN: 11138700 T 03 9516 8555 info@watsonyoung.com.au www.watsonyoung.com.au
© Watson Young Architects. This drawing is protected by copyright.



VIEW 6 -BEFORE
SCALE: NTS



VIEW 6 - AFTER
SCALE: NTS

PROJECT:
IKEA WAREHOUSE PROPOSAL
MARSDEN PARK, SYDNEY, AUSTRALIA

TITLE:
SITE LINE PHOTOS



DATE: DECEMBER, 2014
DRAWN BY: GP
SCALE: - @ A3
SCALE:

JOB NO: 14101
DRAWING: DA 12.6
REVISION: A



NO.	DATE	REVISION	BY	CHK
A	17.07.2015	ISSUED FOR PLANNING PERMIT	GP	AY

Watson Young Architects Pty Ltd, 8 Grattan Street, Prahran, Victoria 3181, Australia
ACN: 11138700 T 03 9516 8555 Info@watsonyoung.com.au www.watsonyoung.com.au
© Watson Young Architects. This drawing is protected by copyright.



VIEW 7 -BEFORE
SCALE: NTS



VIEW 7 - AFTER
SCALE: NTS

PROJECT:
IKEA WAREHOUSE PROPOSAL
MARSDEN PARK, SYDNEY, AUSTRALIA

TITLE:
SITE LINE PHOTOS



DATE: DECEMBER, 2014
DRAWN BY: GP
SCALE: - @ A3
SCALE:

JOB NO: 14101
DRAWING: DA 12.7
REVISION: A



NO.	DATE	REVISION	BY	CHK
A	17.07.2015	ISSUED FOR PLANNING PERMIT	GP	AY

Watson Young Architects Pty Ltd, 8 Grattan Street, Prahran, Victoria 3181, Australia
ACN: 11138700 T 03 9516 8555 info@watsonyoung.com.au www.watsonyoung.com.au
© Watson Young Architects. This drawing is protected by copyright.



VIEW 8 - BEFORE
SCALE: NTS



VIEW 8 - AFTER
SCALE: NTS

PROJECT:
IKEA WAREHOUSE PROPOSAL
MARSDEN PARK, SYDNEY, AUSTRALIA

TITLE:
SITE LINE PHOTOS



DATE: DECEMBER, 2014
DRAWN BY: GP
SCALE: - @ A3
SCALE:

JOB NO: 14101
DRAWING: DA 12.8
REVISION: A



NO.	DATE	REVISION	BY	CHK
A	17.07.2015	ISSUED FOR PLANNING PERMIT	GP	AY


Watson Young Architects Pty Ltd, 8 Grattan Street, Prahran, Victoria 3181, Australia
ACN: 11138700 T 03 9516 8555 info@watsonyoung.com.au www.watsonyoung.com.au
© Watson Young Architects. This drawing is protected by copyright.




VIEW 1
SCALE: NTS



VIEW 4
SCALE: NTS

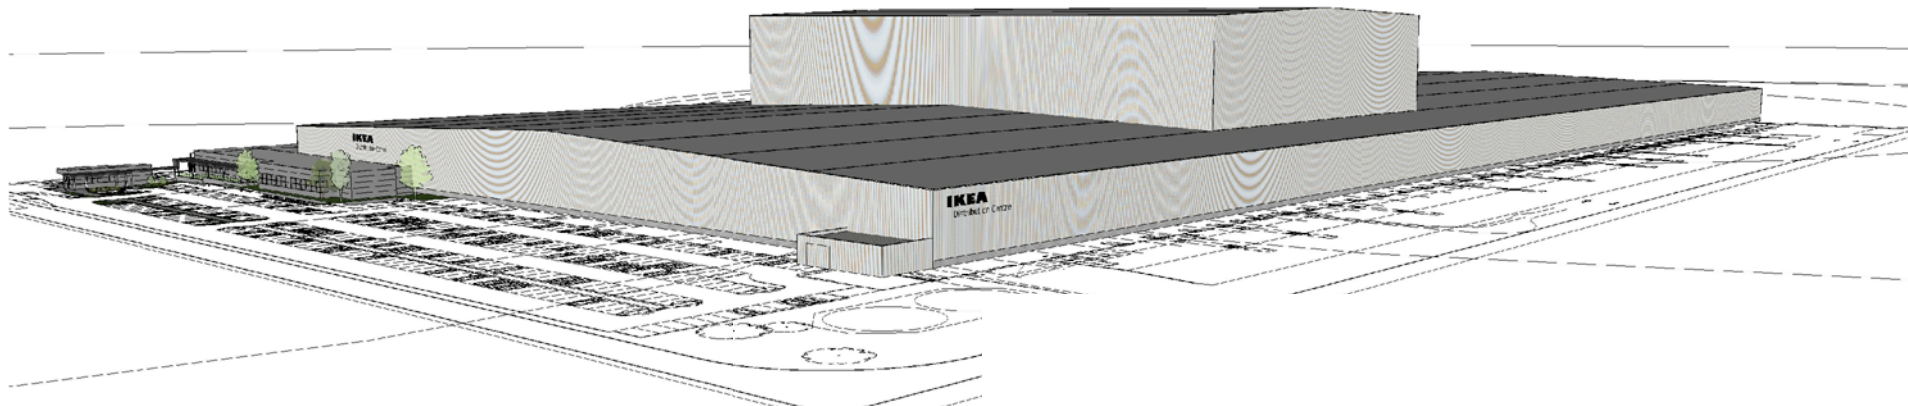

3D MASS MODEL - NORTH WEST CORNER
SCALE: NTS

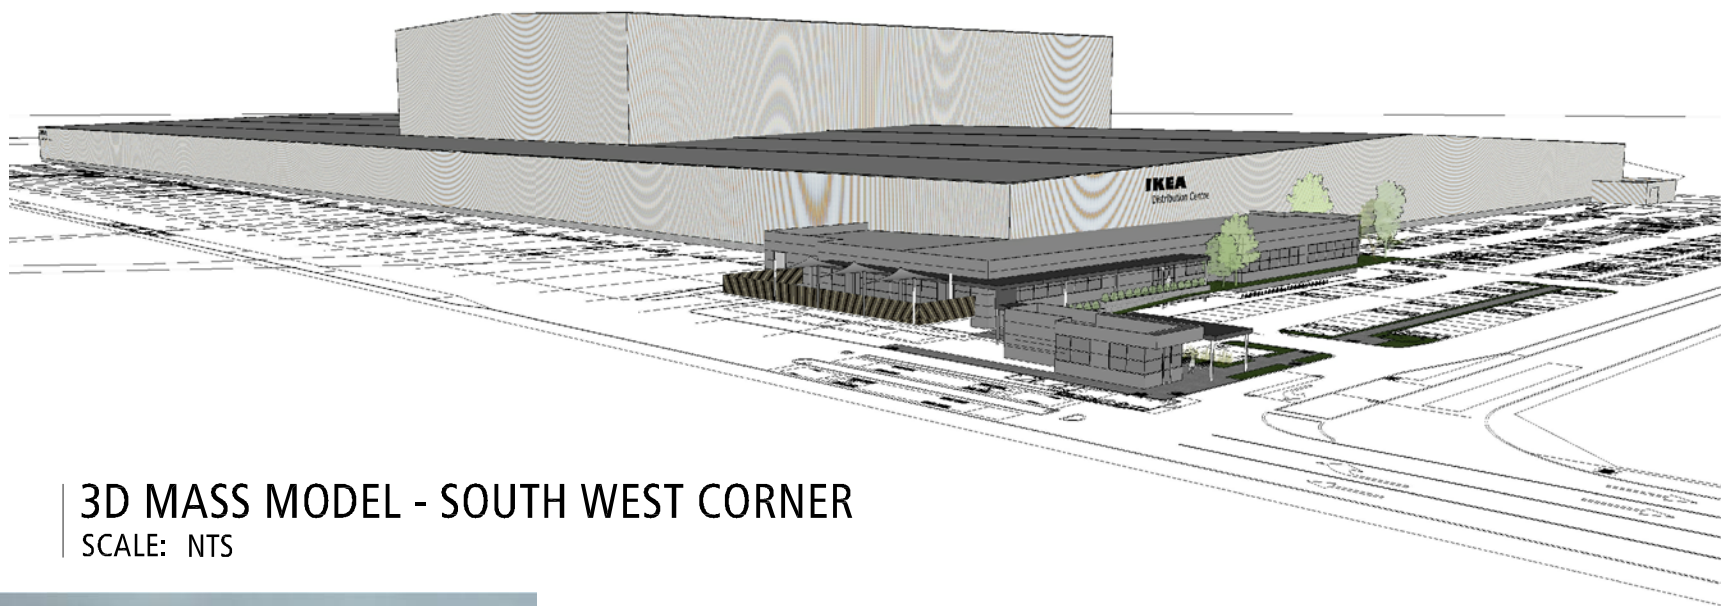

3D MASS MODEL - SOUTH WEST CORNER
SCALE: NTS



VIEW 2
SCALE: NTS



VIEW 5
SCALE: NTS



VIEW 7
SCALE: NTS



VIEW 3
SCALE: NTS




VIEW 6
SCALE: NTS



VIEW 8
SCALE: NTS

PROJECT:
IKEA WAREHOUSE PROPOSAL
MARSDEN PARK, SYDNEY, AUSTRALIA

TITLE:
SITE LINE PHOTOS
& 3D IMAGES

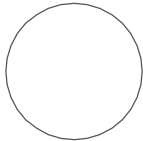


DATE: DECEMBER, 2014
DRAWN BY: GP
SCALE: - @ A1
SCALE: - @ A3

JOB NO: 14101
DRAWING NO: DA 12
REVISION: B




NO.	DATE:	REVISION:	BY	CHK
A	07.05.2015	ISSUED FOR PLANNING PERMIT	GP	AY
B	02.06.2015	ISSUED FOR PLANNING PERMIT	GP	AY


Watson Young Architects Pty Ltd 8 Grattan Street Prahran Victoria 3181 Australia
ACN: 111398700 T 03 9516 8555 info@watsonyoung.com.au www.watsonyoung.com.au
© Watson Young Architects. This drawing is protected by copyright.

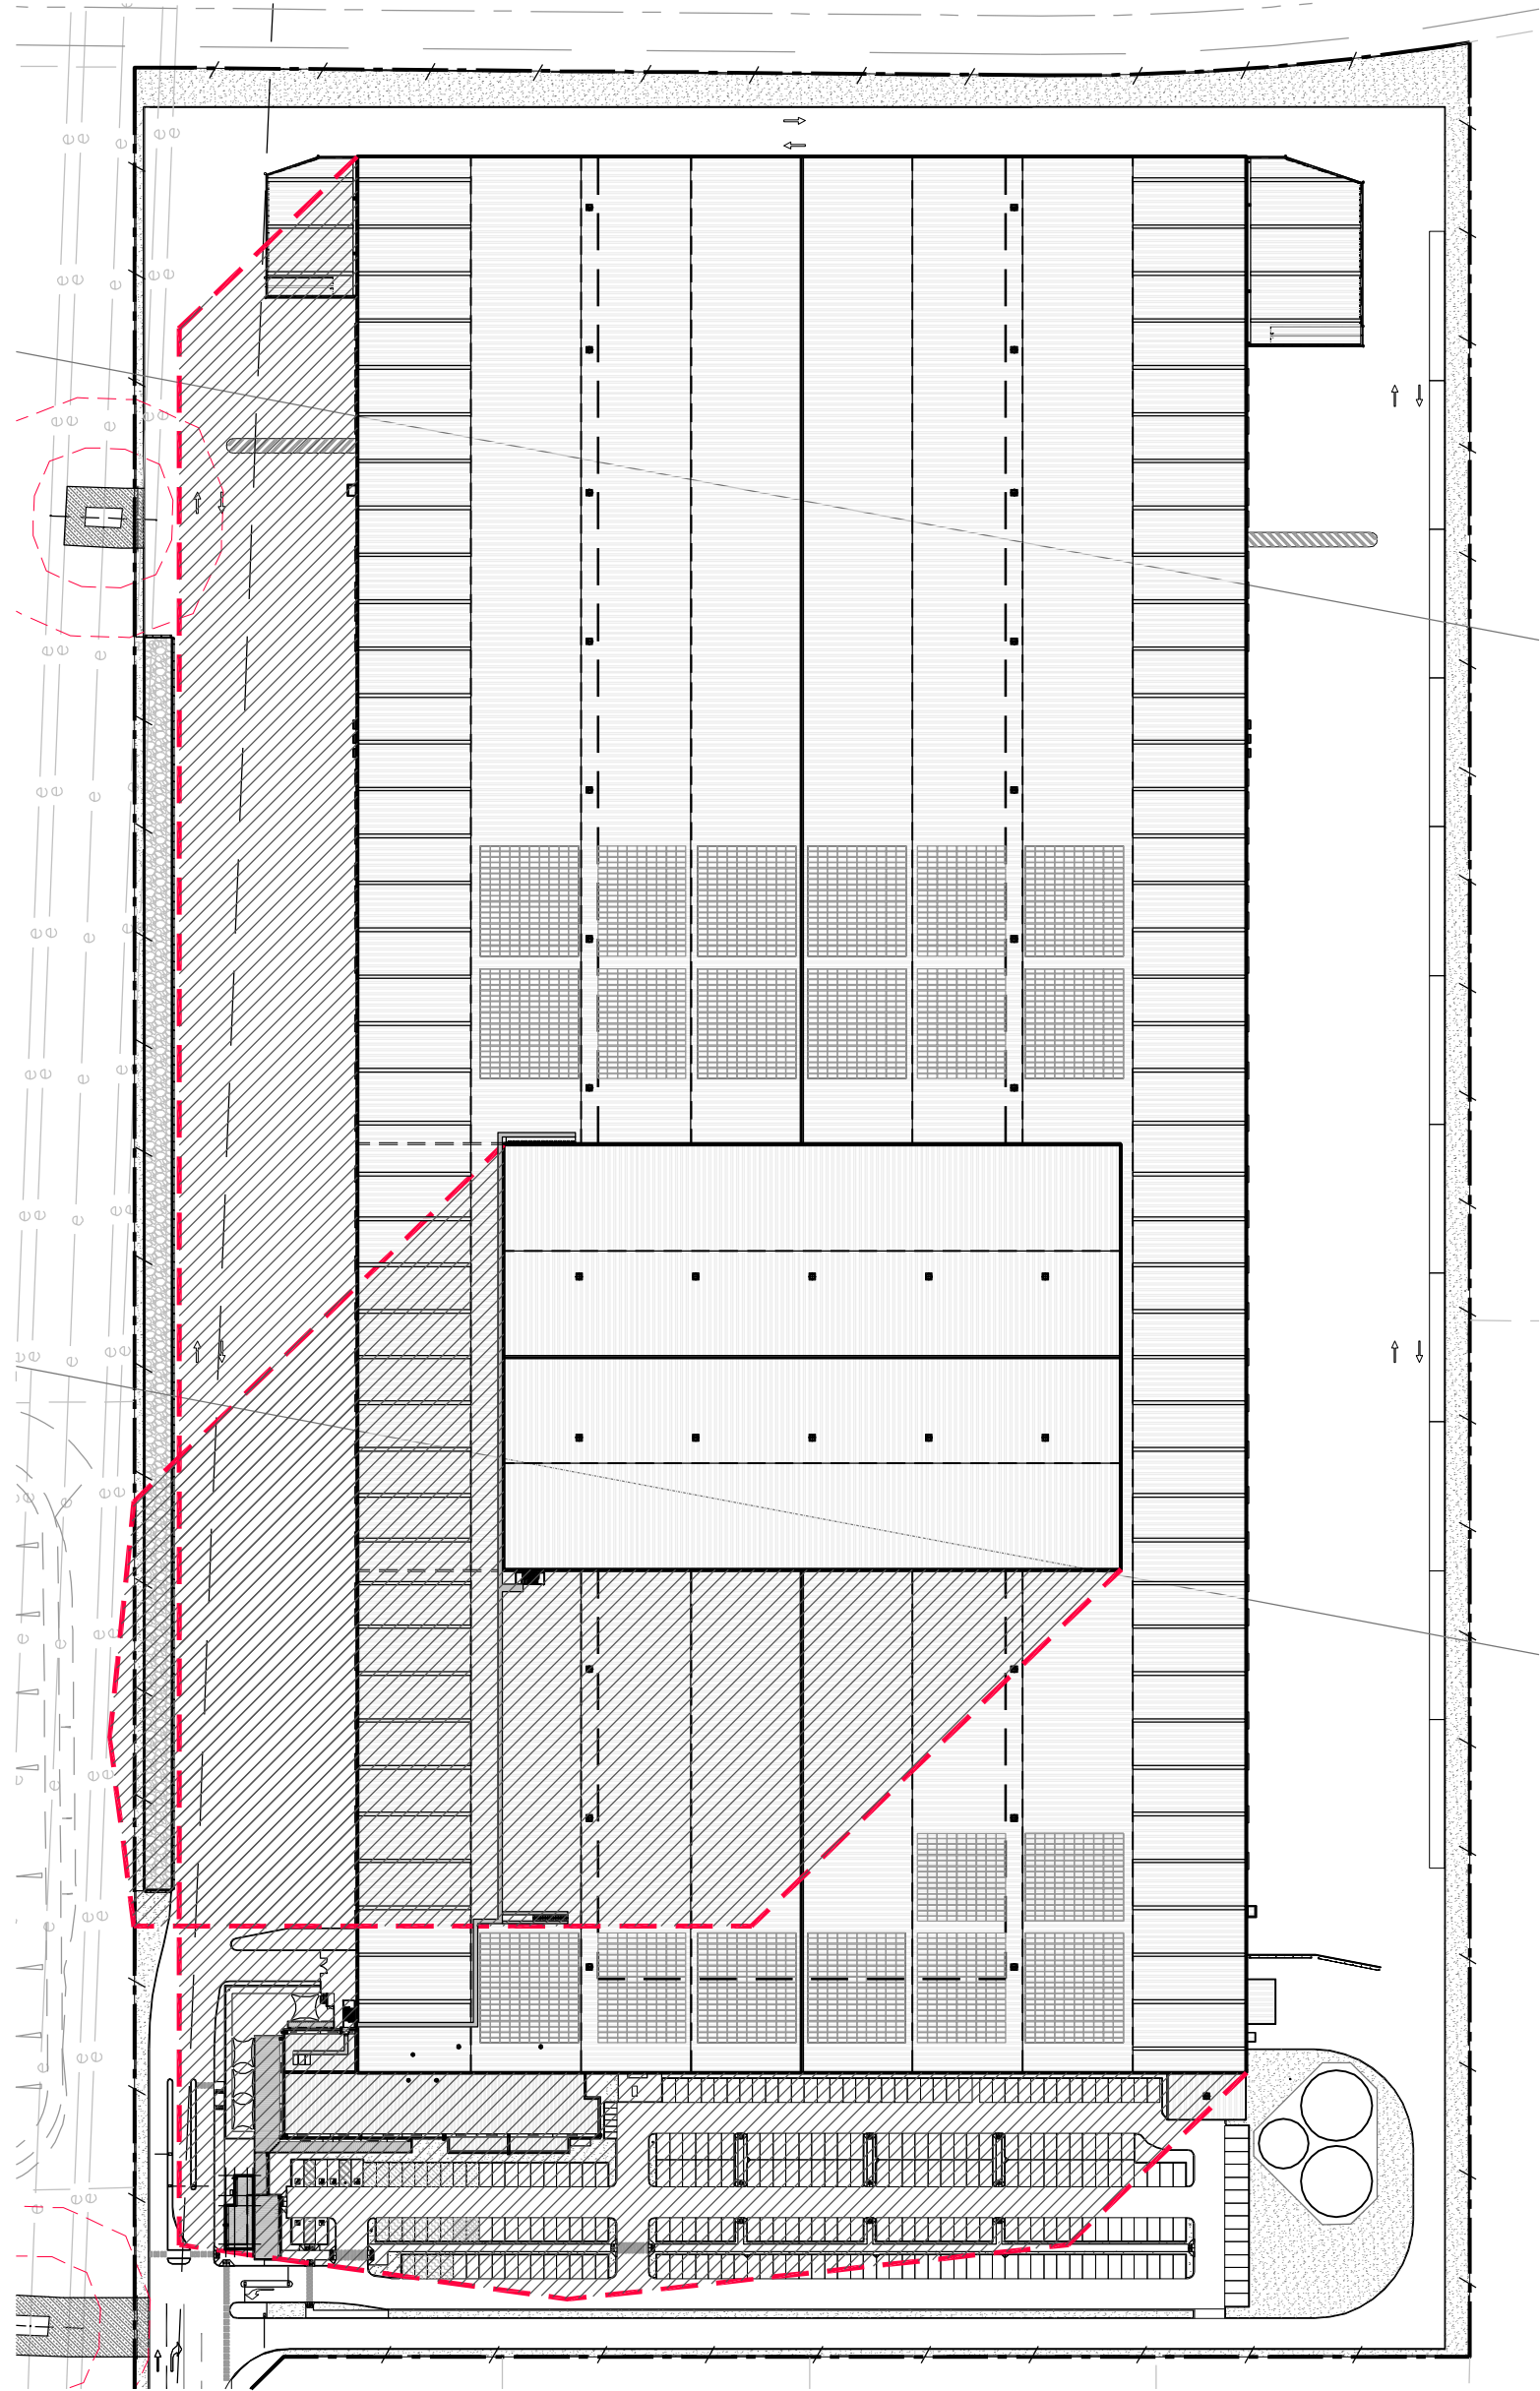

SHADOW DIAGRAM 9AM (21 JUNE)
SCALE: 1:1500

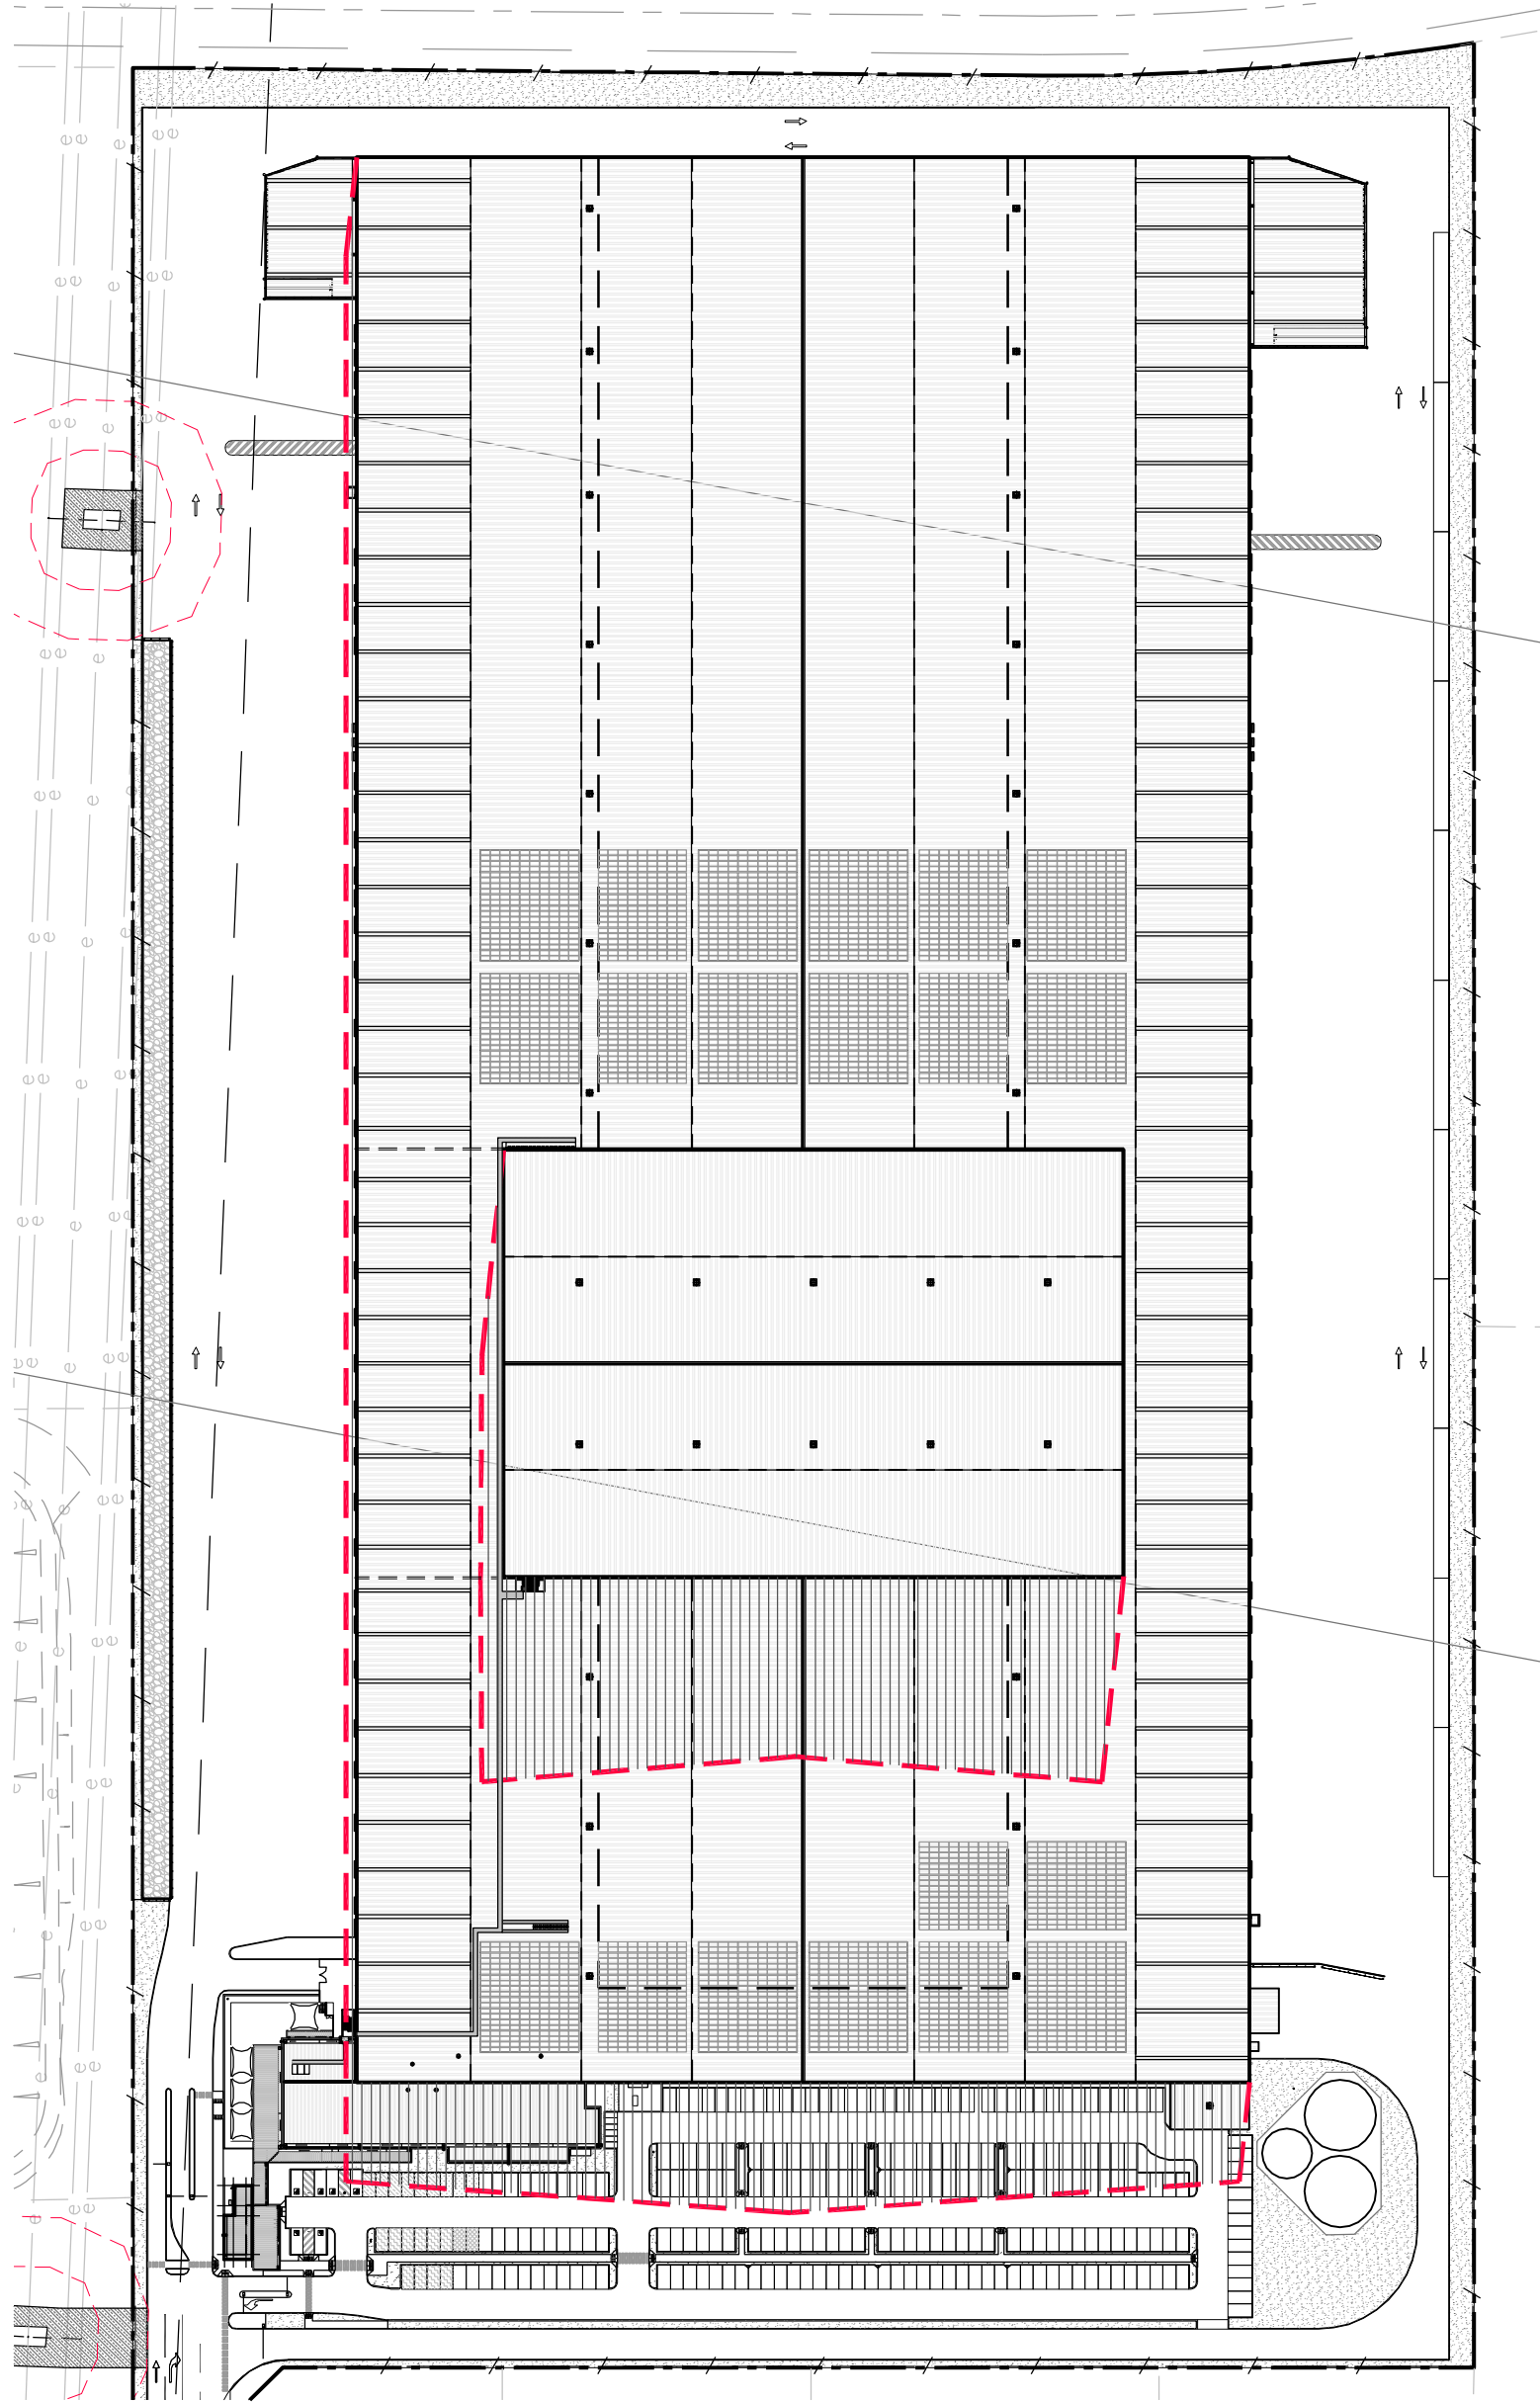


SHADOW DIAGRAM 12PM (21 JUNE)
SCALE: 1:1500

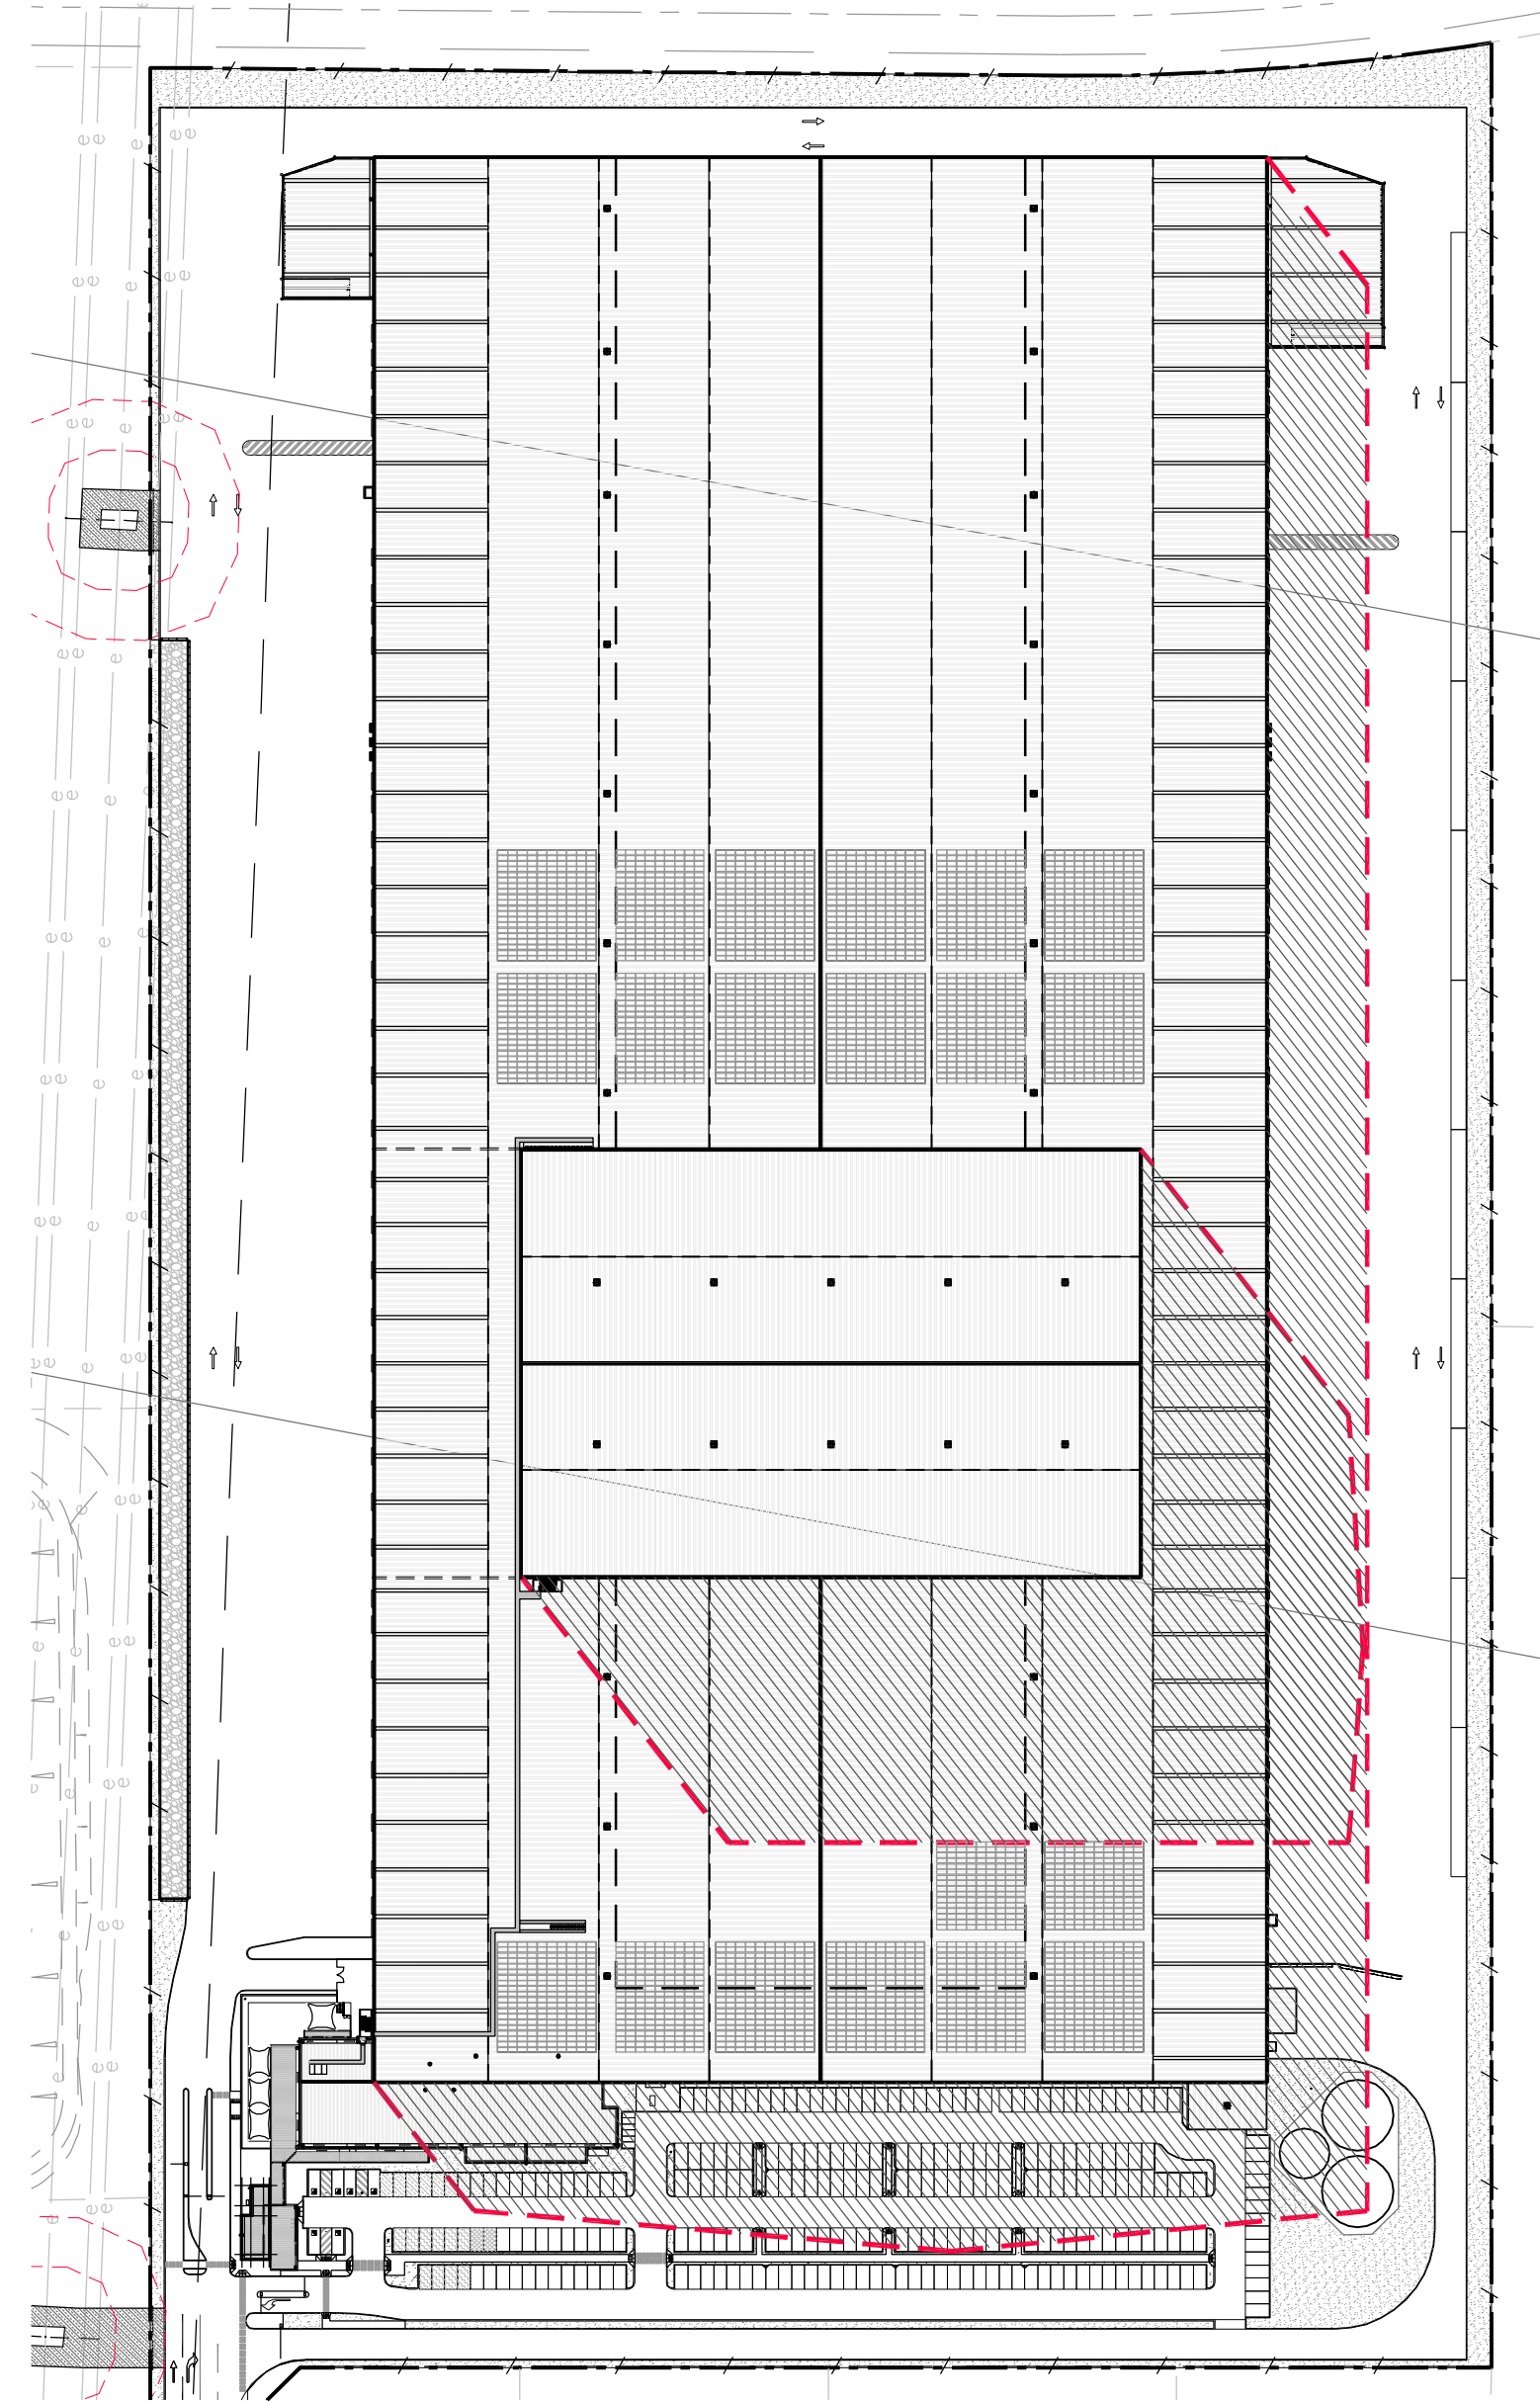

SHADOW DIAGRAM 3PM (21 JUNE)
SCALE: 1:1500

PROJECT:
IKEA WAREHOUSE PROPOSAL
MARSDEN PARK, SYDNEY, AUSTRALIA

TITLE:
SHADOW DIAGRAMS

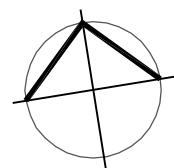

DATE: DECEMBER, 2014
DRAWN BY: GP
SCALE: 1:500 @ A1
SCALE: 1:1000 @ A3

JOB NO:
14101
DRAWING NO:
DA 13
REVISION:
B

NO.	DATE:	REVISION:	BY	CHK
B	30.06.2015	ISSUED FOR PLANNING PERMIT	DJK	AY

Watson Young Architects Pty Ltd 8 Grattan Street Prahran Victoria 3181 Australia
ACN: 111398700 T 03 9516 8555 info@watsonyoung.com.au www.watsonyoung.com.au
© Watson Young Architects. This drawing is protected by copyright.

**watson
young**