




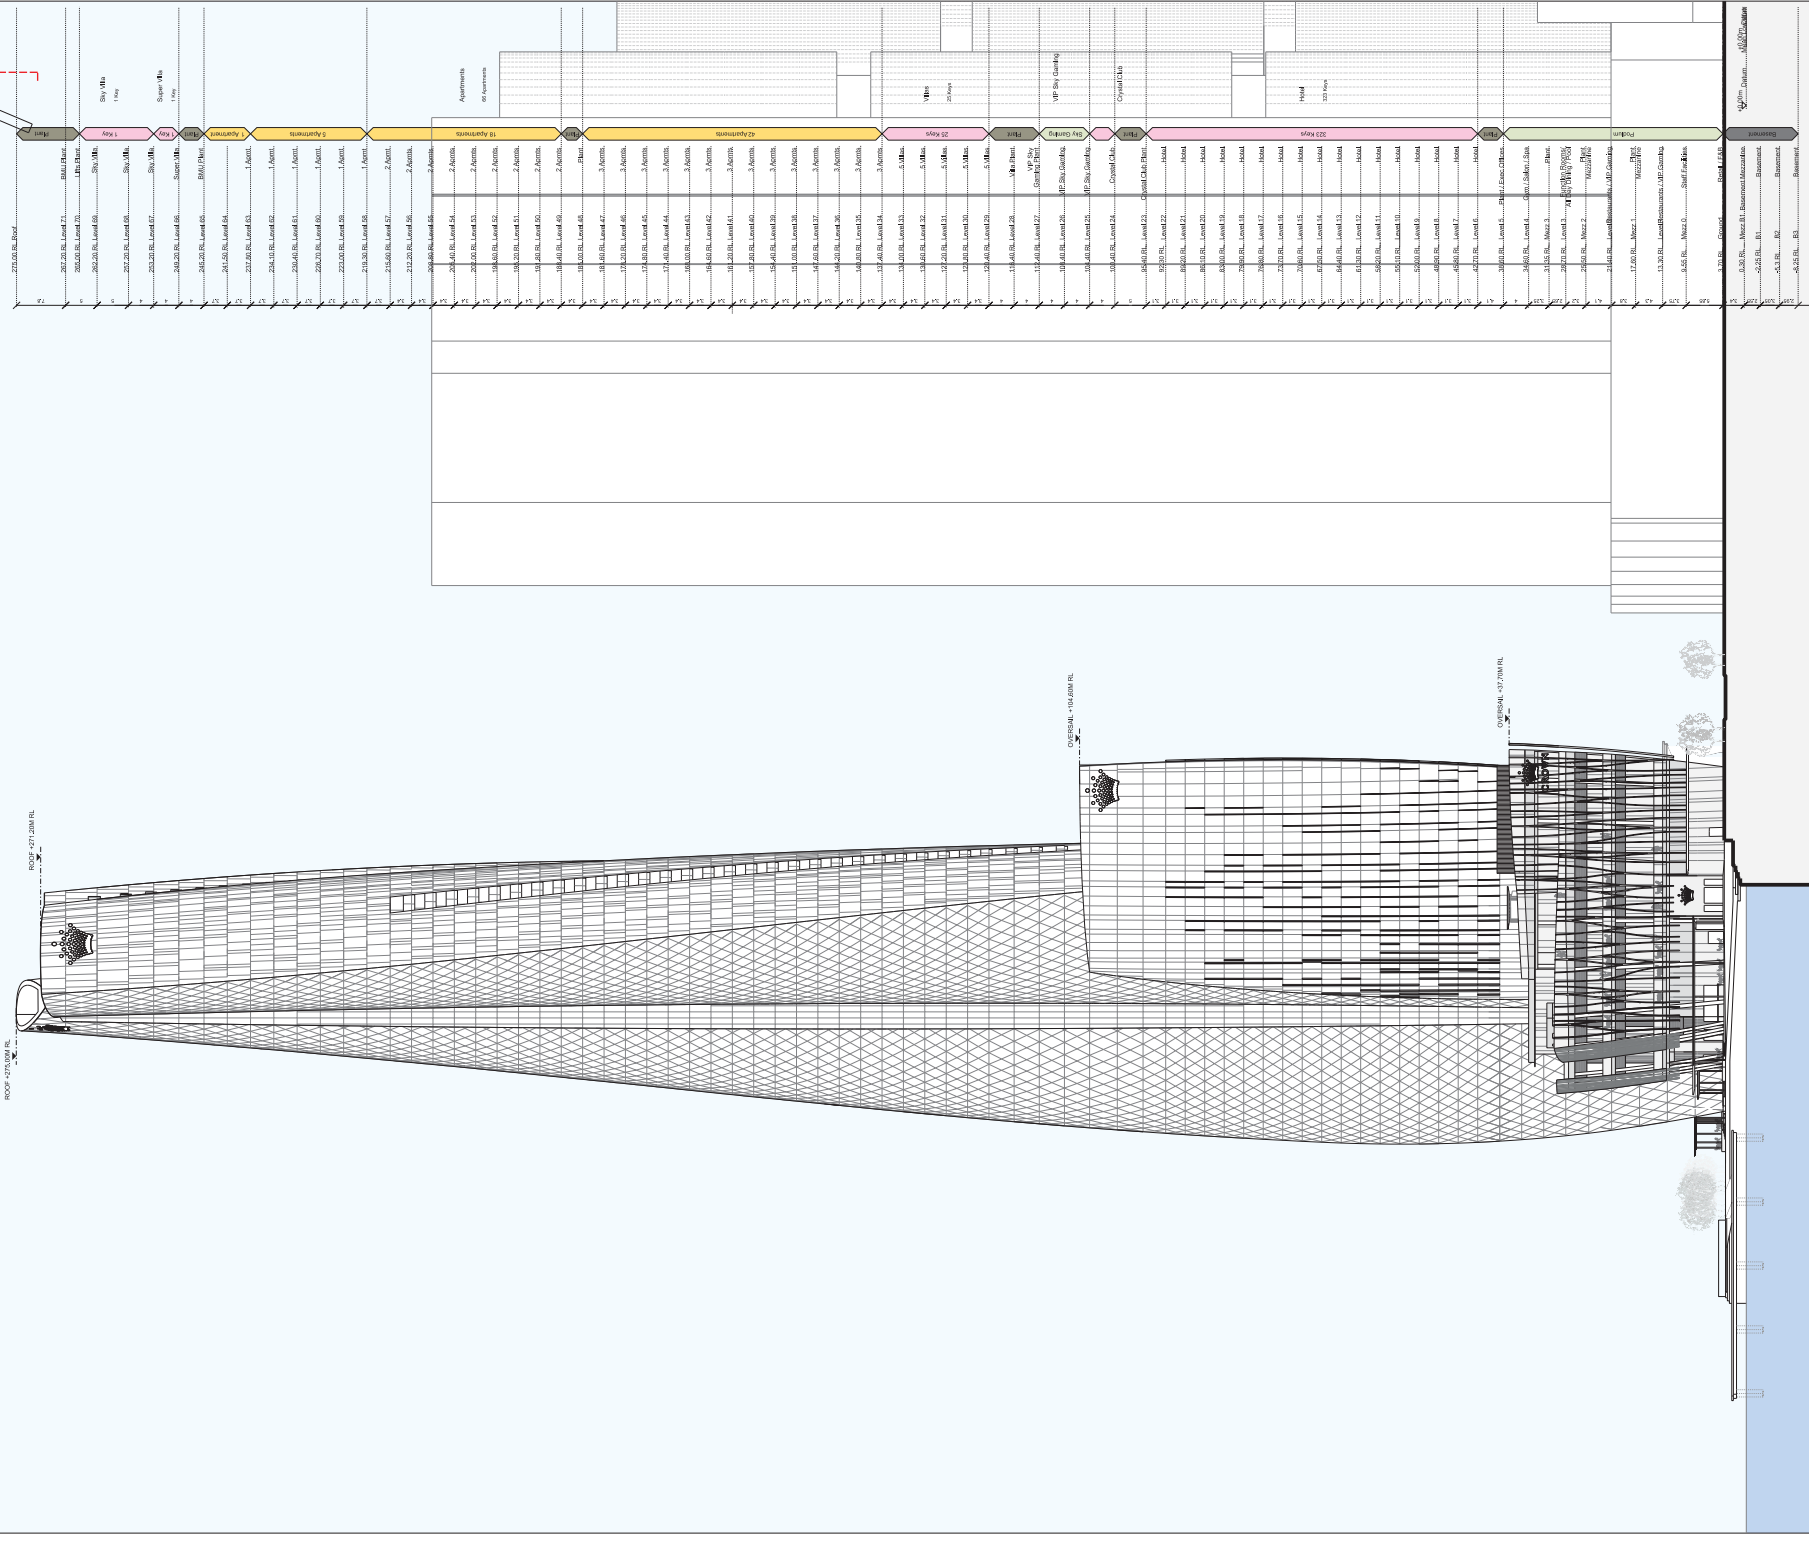

04 SOUTH ELEVATION
ELEVATION - SCALE 1:300 @ A0

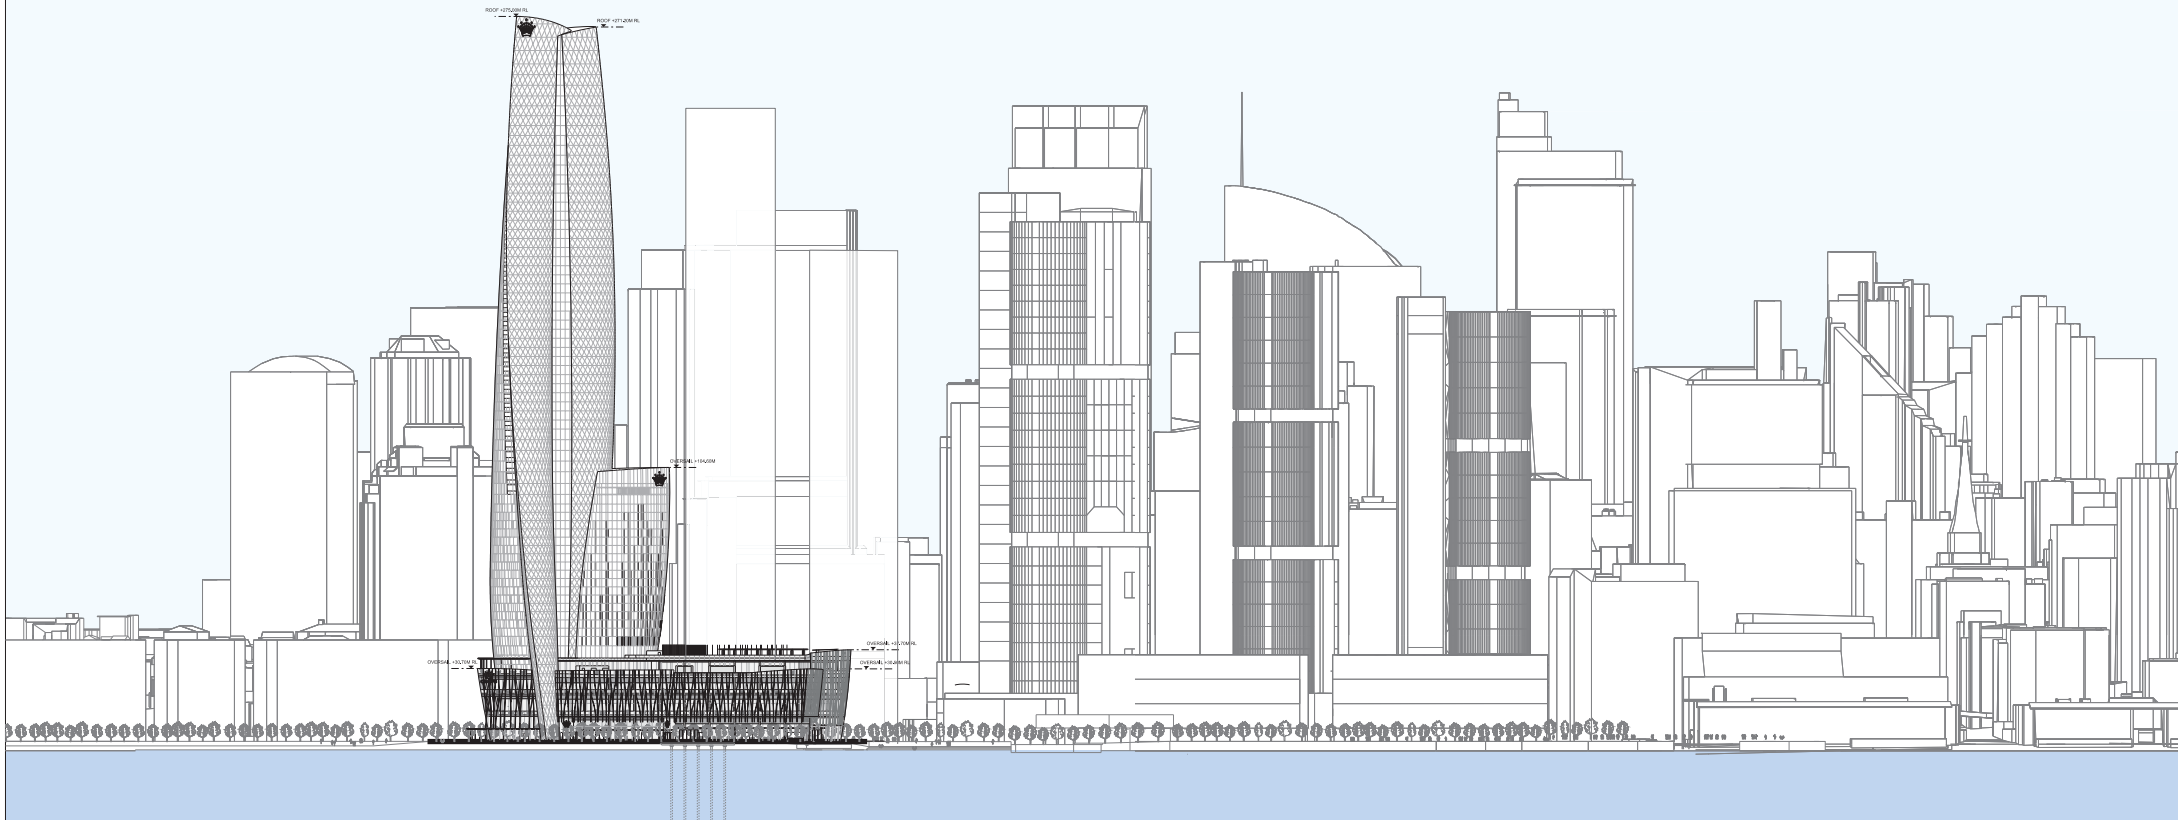

Issue	Date	Description	By	Chkd
01	17/03/2019	Planning Submission	AS	AK

 

33 Bowling Green Lane
London
EC1R 8BJ

+44 (0) 20 7608 7900 T
+44 (0) 20 7608 7901 F
www.wilkinsonayre.com

WilkinsonEyre.Architects

Project:	915,11 Crown Hotel Sydney	Rev:	00
Title:	Context Elevation West Stage 1C Subject To This Application	Drawing and CAD File Number:	00915-E-3004-TP
Scale @A1:	1:1000		
Scale @A3:	1:2000		

APPENDIX B

ST. LEGERE LANDSCAPE
DRAWINGS