
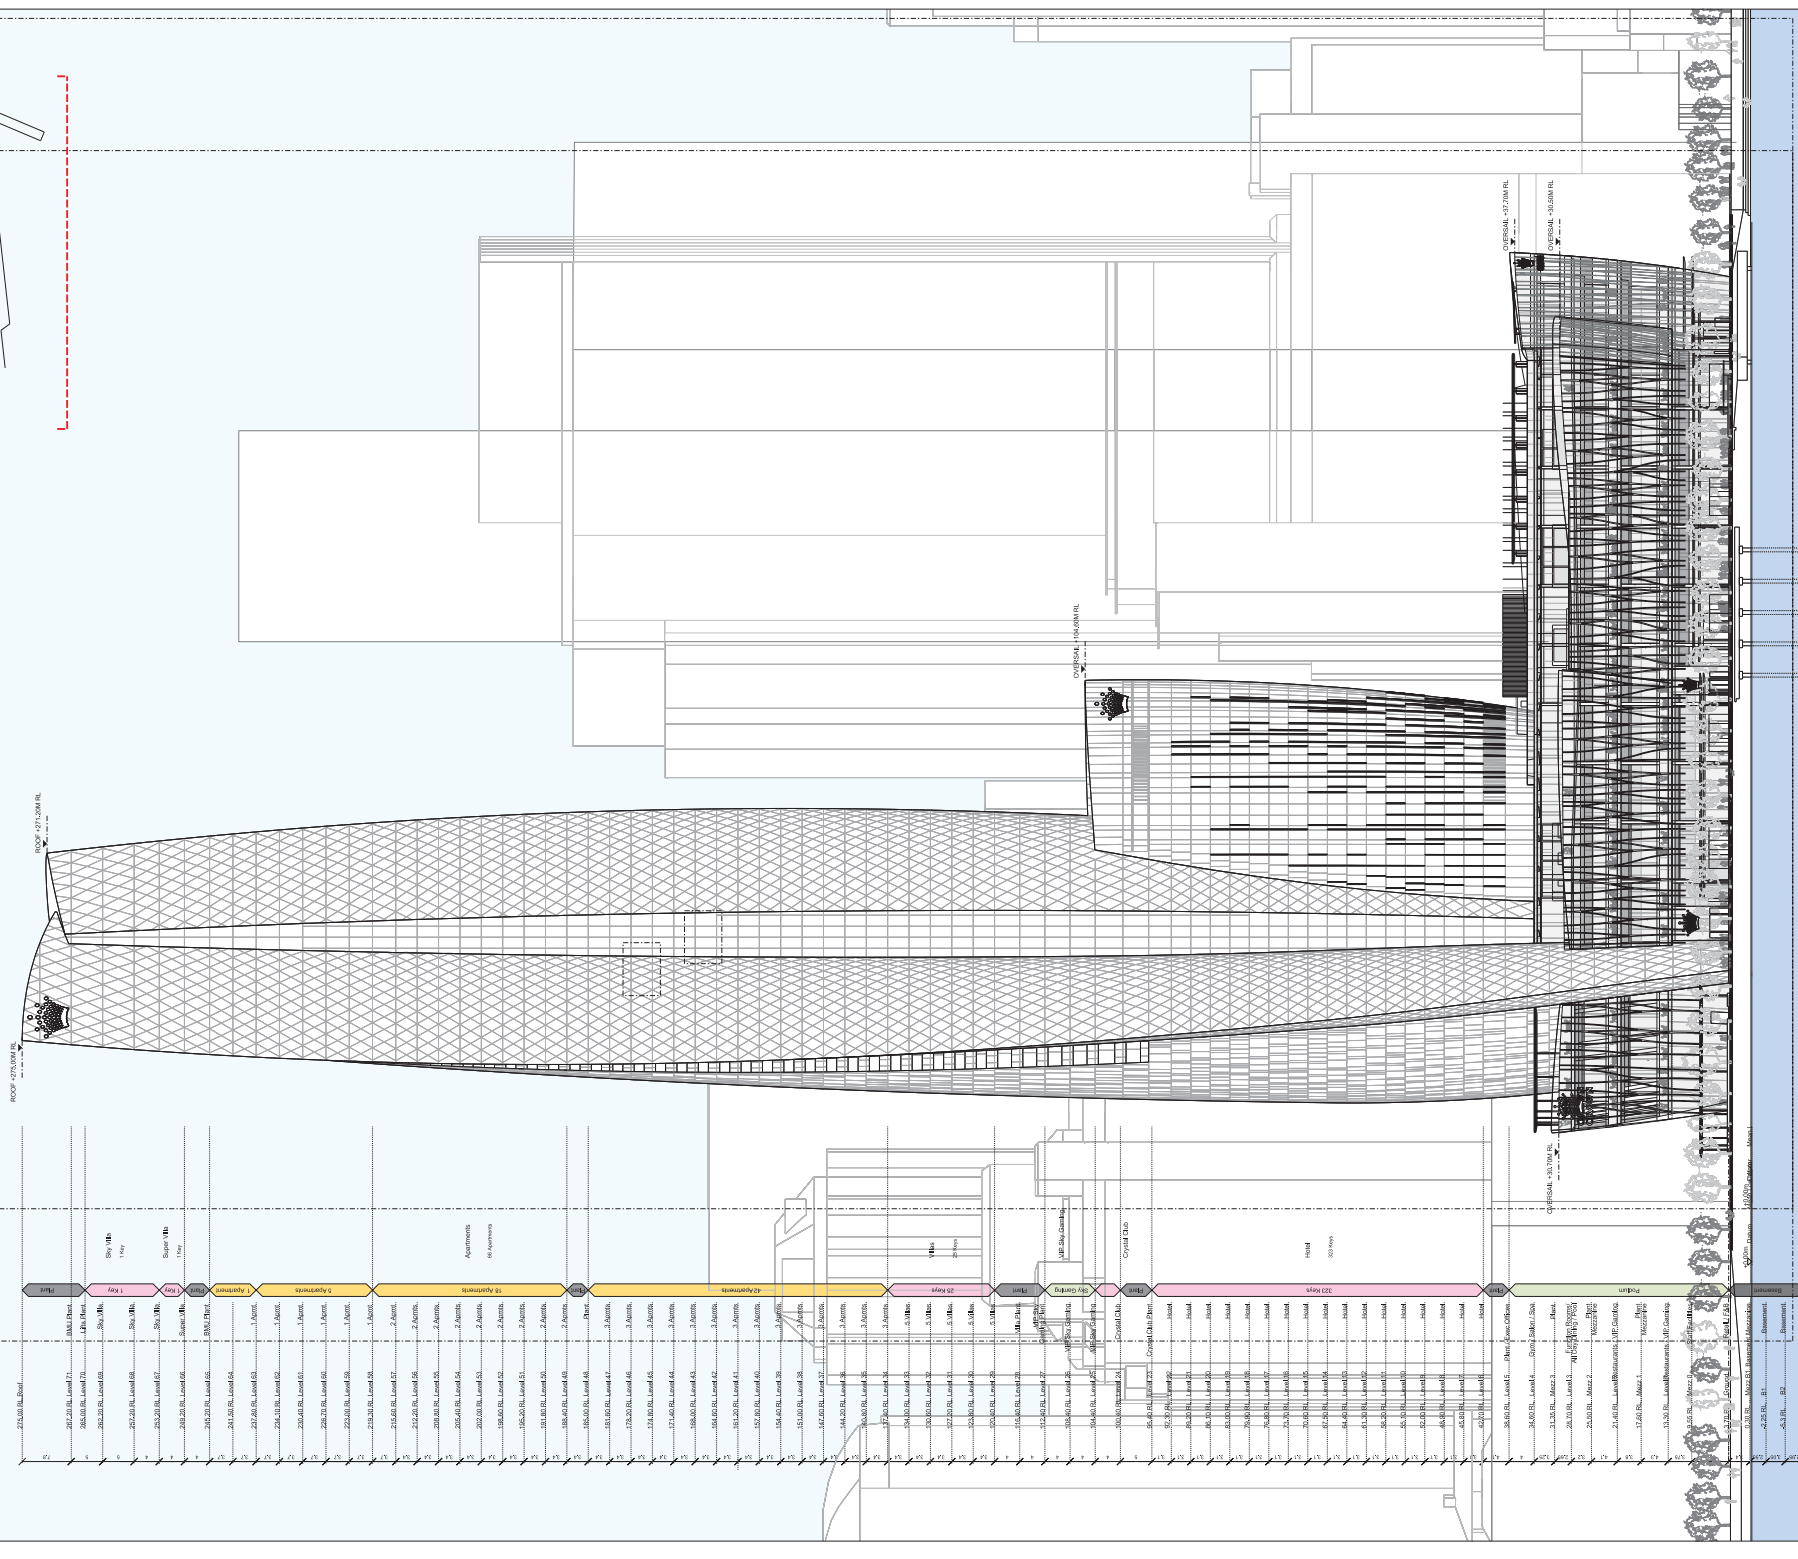


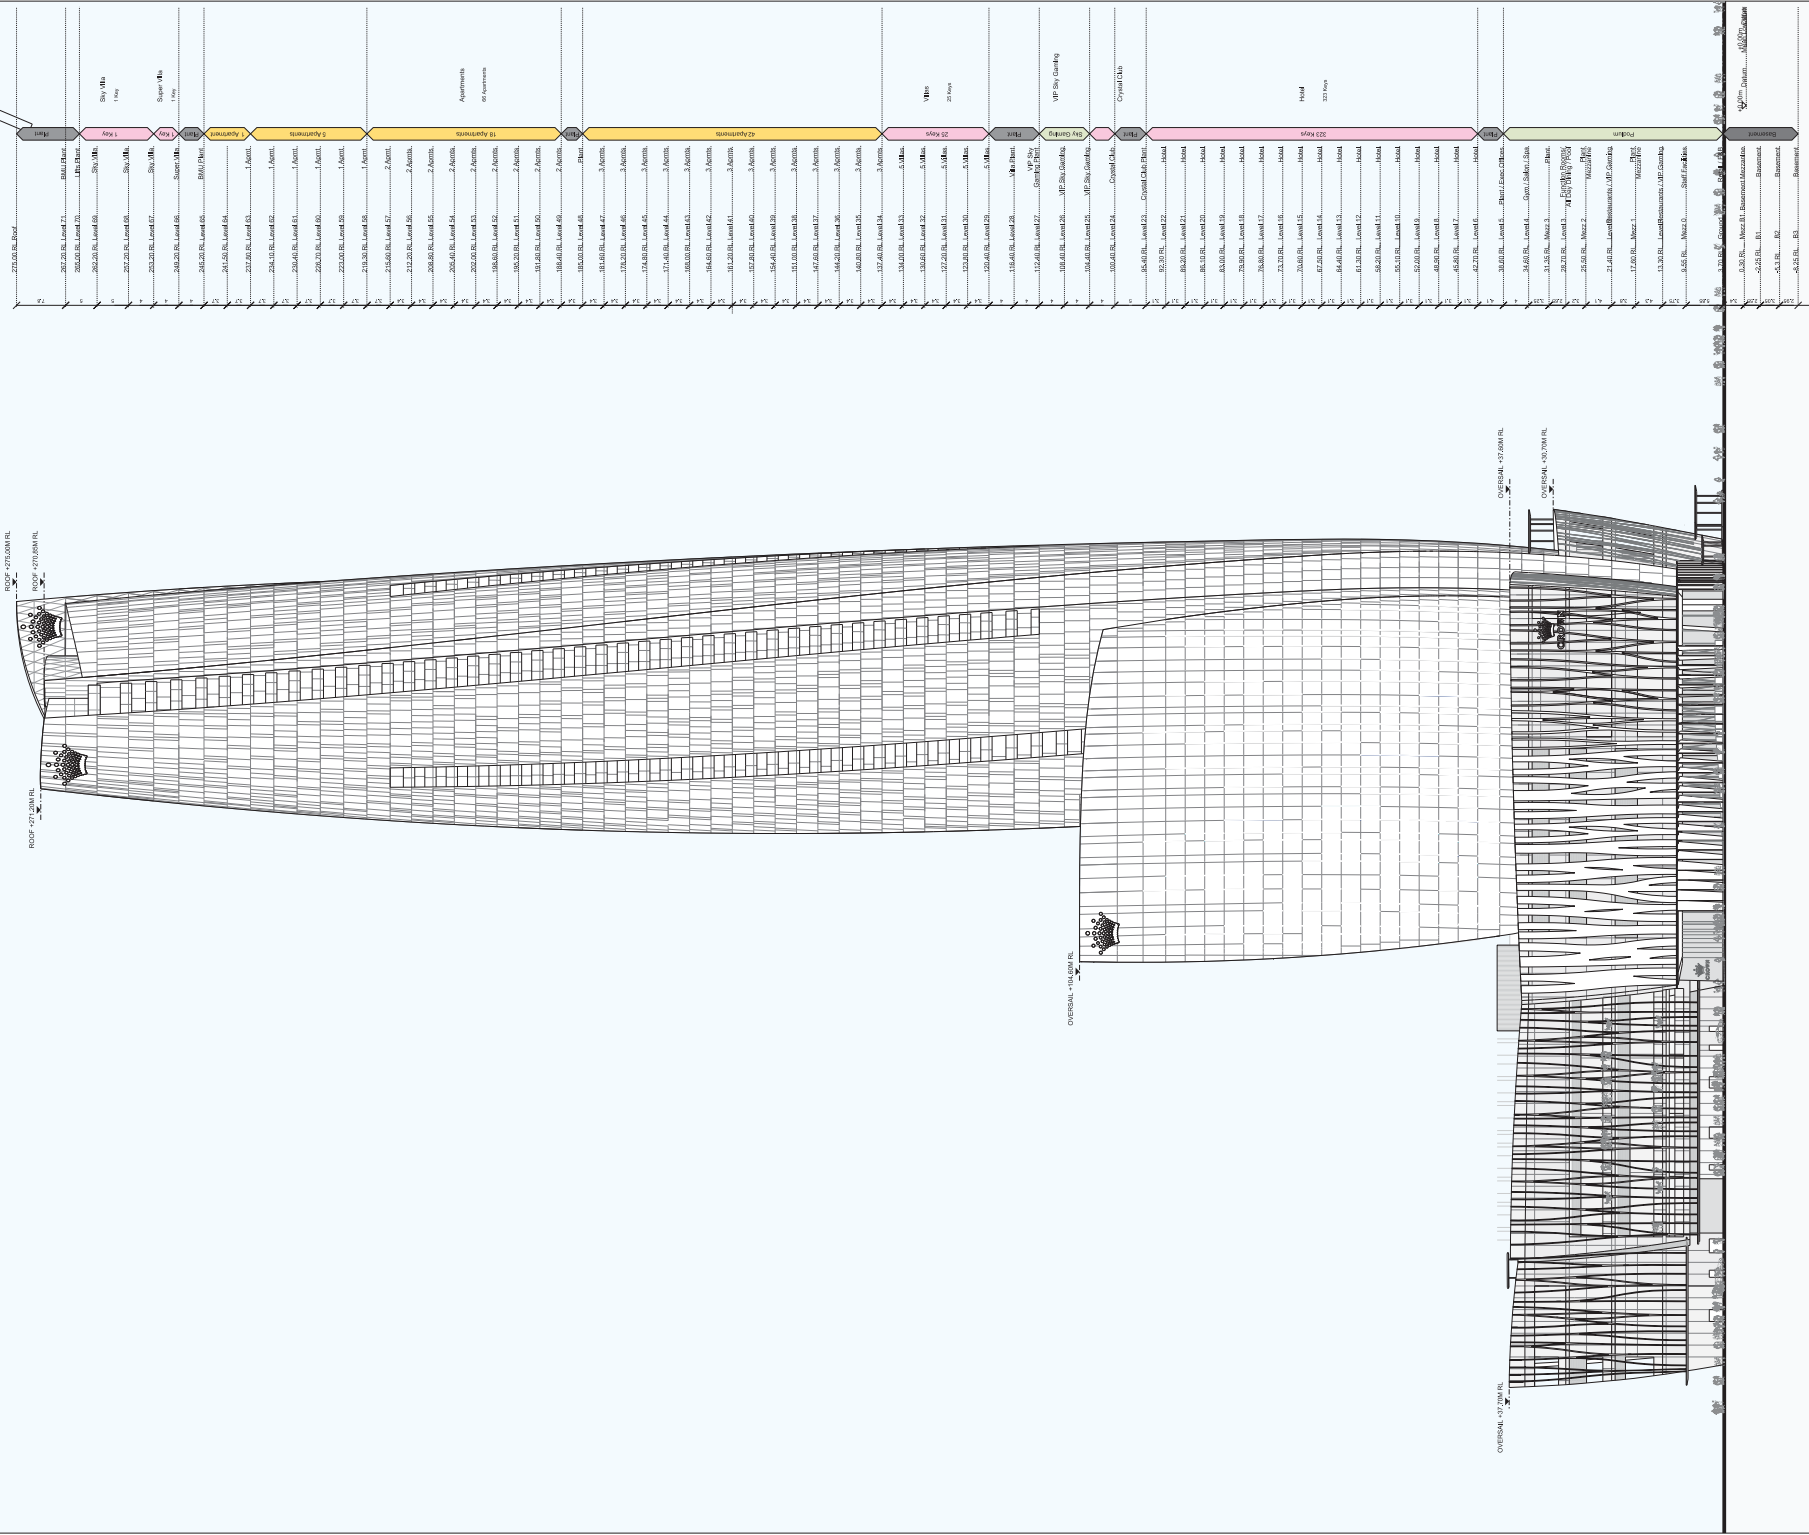

01 WEST ELEVATION
ELEVATION - SCALE 1:300 @ A0

[illegible]