


Brookvale Community Health Centre Signage Outline

BCHC Outline Signage Schedule

The following is an outline of the Signage scope for the Brookvale Community Health Centre. The Contractor is to engage a Signage Consultant to design and document the following signs types including but not limited to:

- Site Directional Signage and Site Directory Boards including Car Park;
- Site Traffic Directional Signage including car park;
- Main Building Identification Signs;
- Main Directory Boards at each Lift Lobby;
- Sub Directory Boards, 2 off at each Lift Lobby;
- Department Signs, 1 off for each Department;
- Public Corridor Directional Signage;
- Public Corridor Signage identifying locations of WC and other amenities;
- Room Sign for identification of every room in the building;
- Special Room Signs for all Meeting Rooms;
- All Statutory Signage including notices and the like; and
- Typical elevation of translucent film to glass side light.

Brookvale Community Health Centre Signage Outline

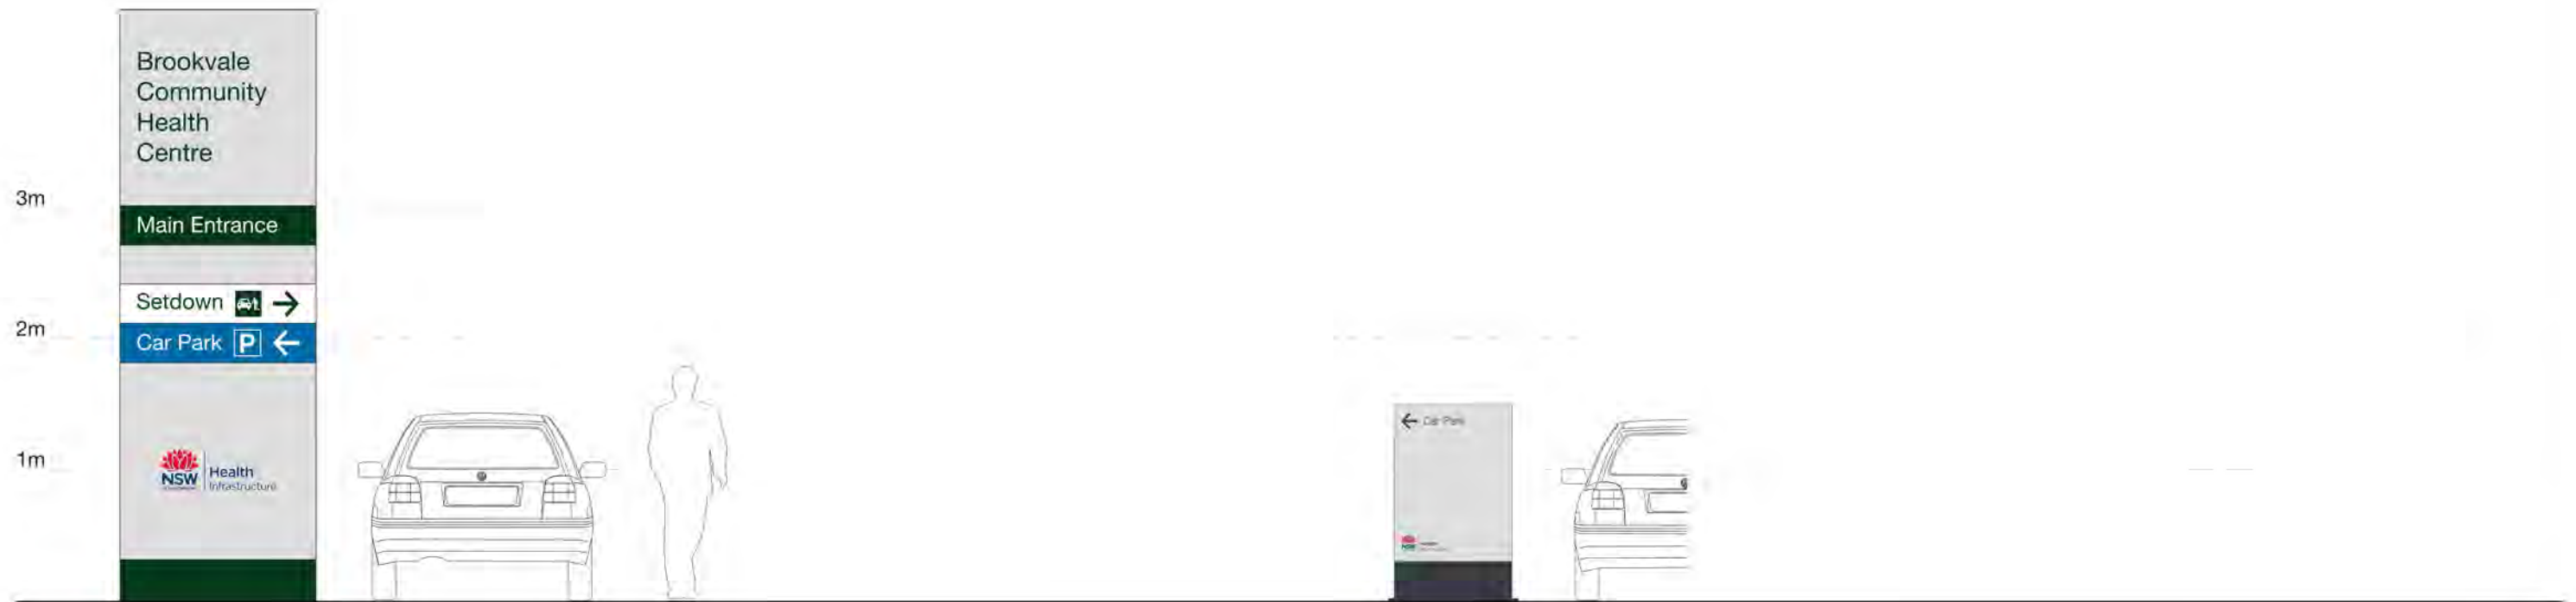

Site Directory Sign

Typical Location

Next to main site entry point, visible from major approach roads

Description

Freestanding sign blade, internally illuminated
Includes directional sign where required
Primarily for vehicular approach

Site Traffic Directional Sign

Typical Location


Next to site entry points, visible from major approach roads

Description

Freestanding sign blade
Internally illuminated
Primarily for vehicular approach


Brookvale Community Health Centre Signage Outline

Main Building Identification Sign

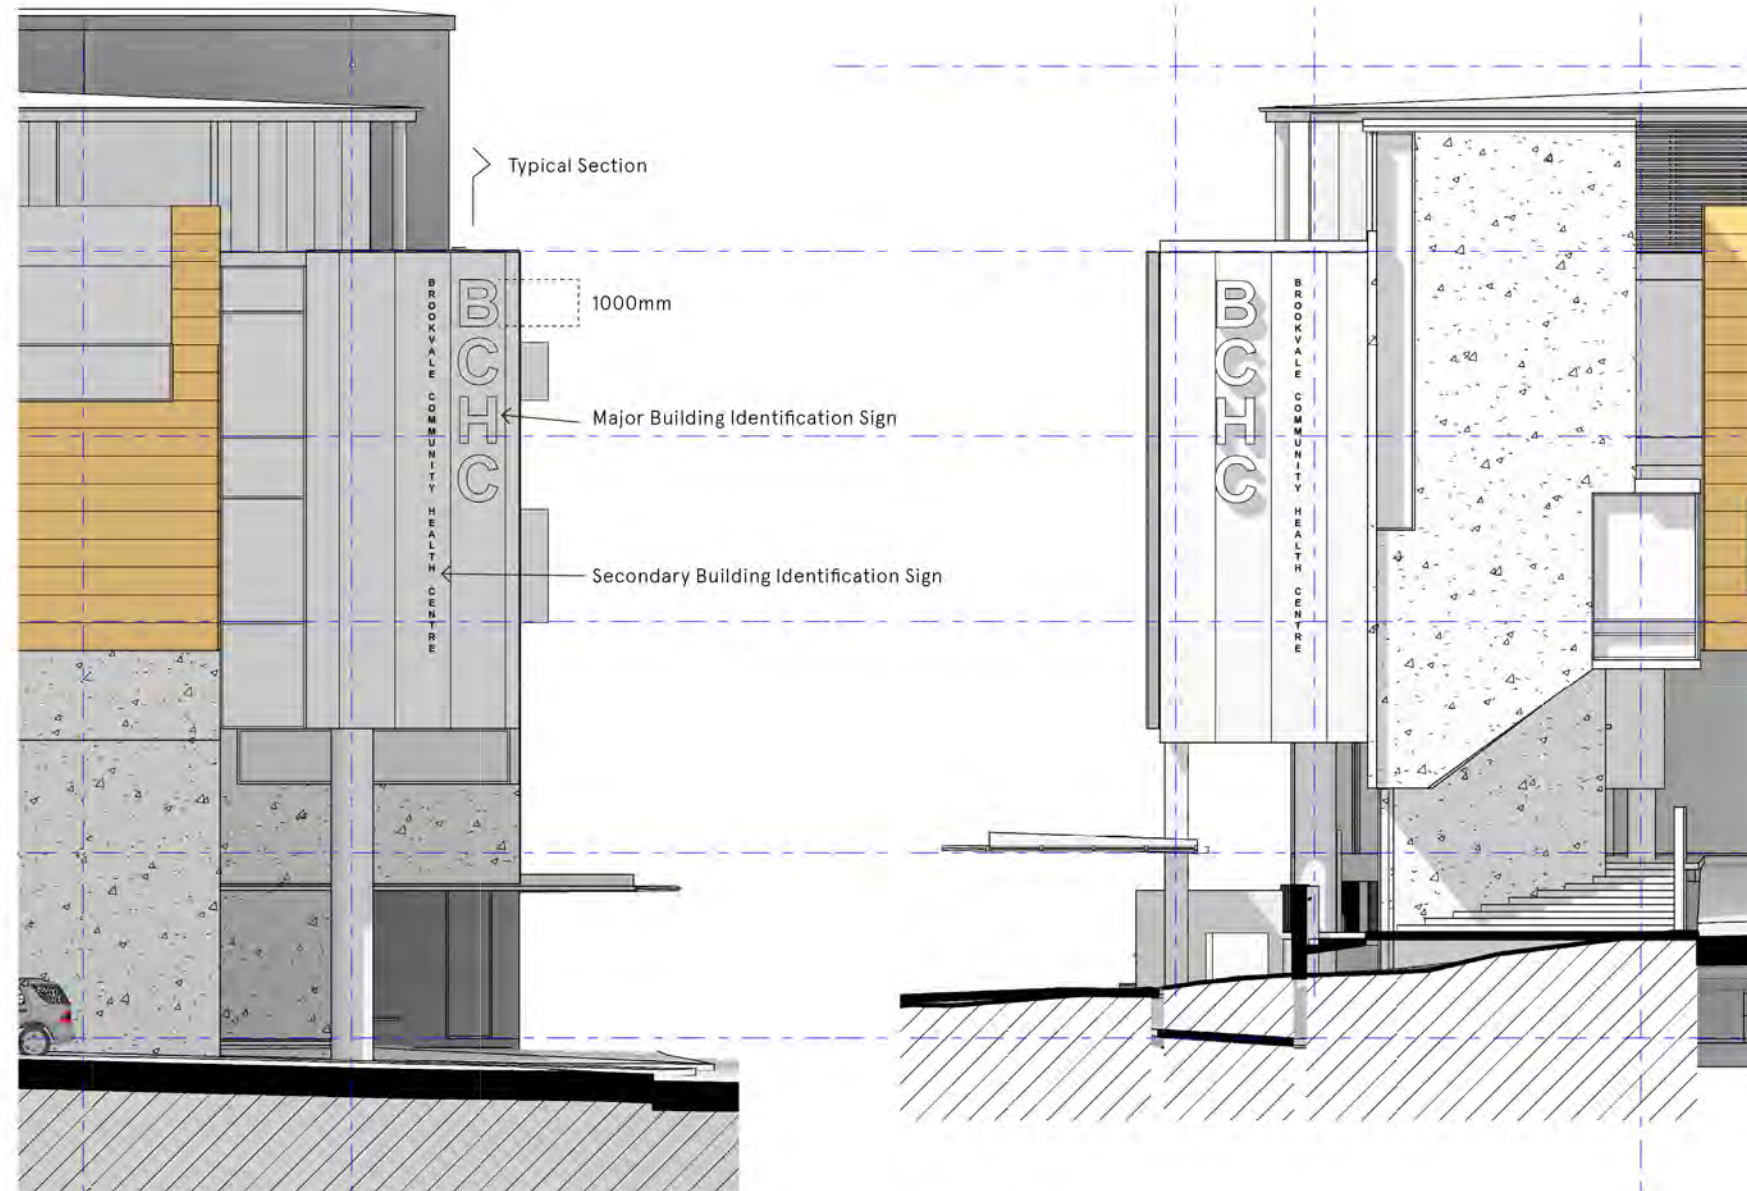

Part North Elevation

Part South Elevation

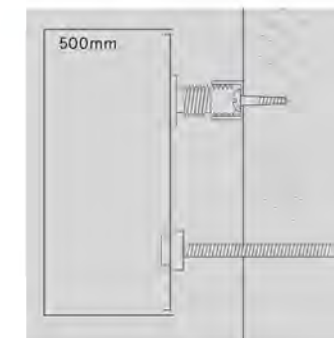

Major Building Identification Sign – Wall Mounted


- Fabricated aluminium individual letters 1000mm high with 500mm returns.
- Internally illuminated with LED back lights mounted inside each letter.
- Fixed to façade with 100mm space off wall.

Typical Section Not to Scale

Secondary Building Identification Sign – Wall Mounted

- Fabricated aluminium individual letters 2000mm high with 50mm returns.
- Fixed to façade with 50mm space off wall.



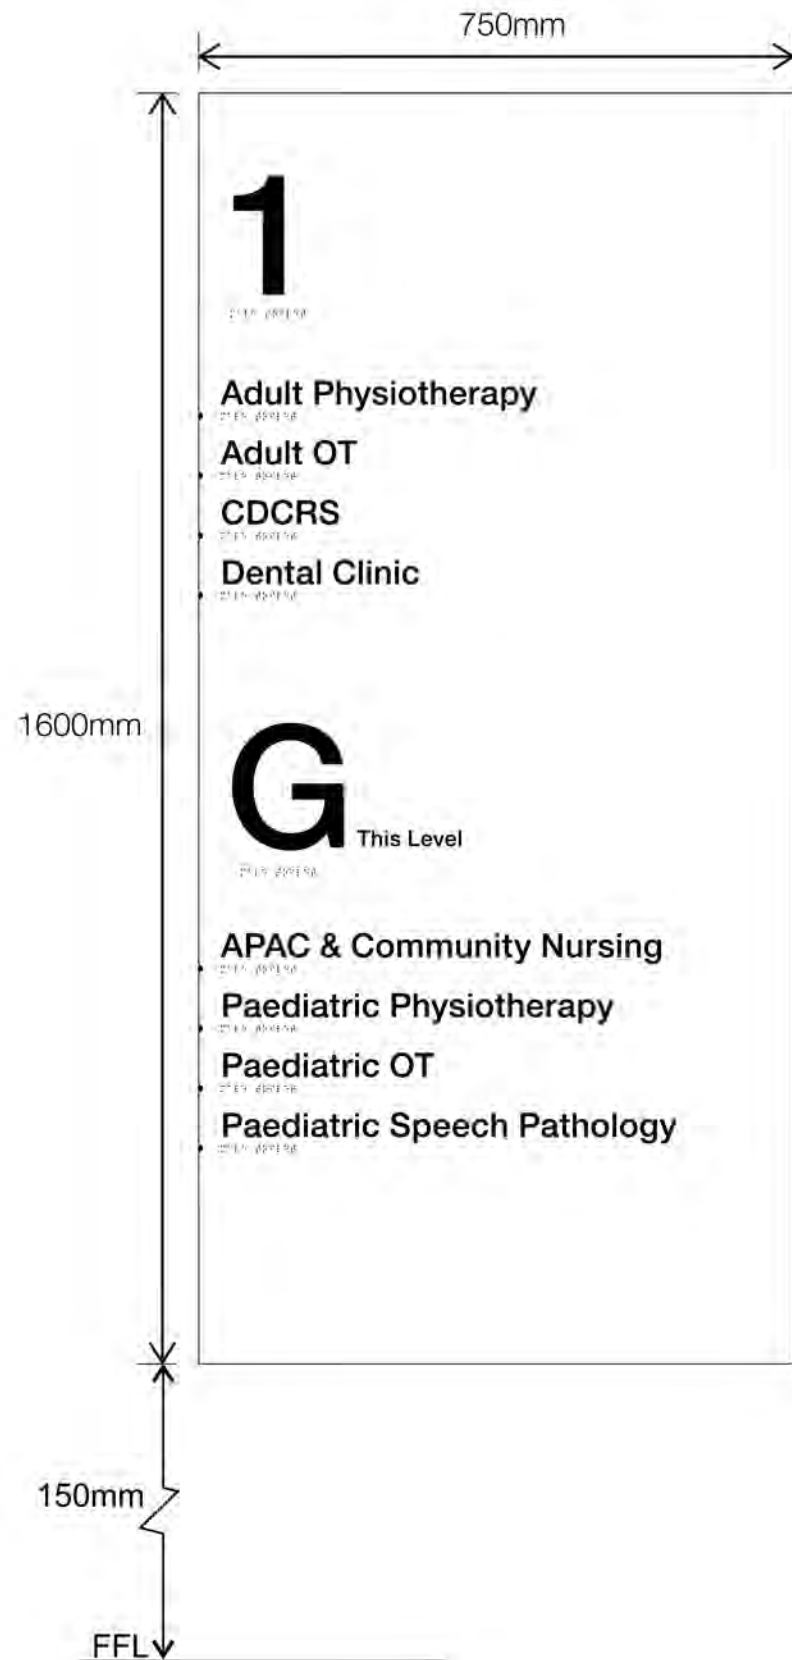


TYPICAL MAIN LIFT DIRECTORY SIGNS


GRAPHICS INDICATIVE: DIRECTORY TO LIST ALL LEVELS

Construction Details

3mm thick natural anodised sign panel with digitally printed graphics on clear self adhesive vinyl & protective satin clear laminate.
 Floor numerals/letter to be cut out 20mm translucent/frost acrylic equal to Allplastics perspex frost arctic blue with opaque backing. All fixings to be concealed.
 All signs to have Braille.

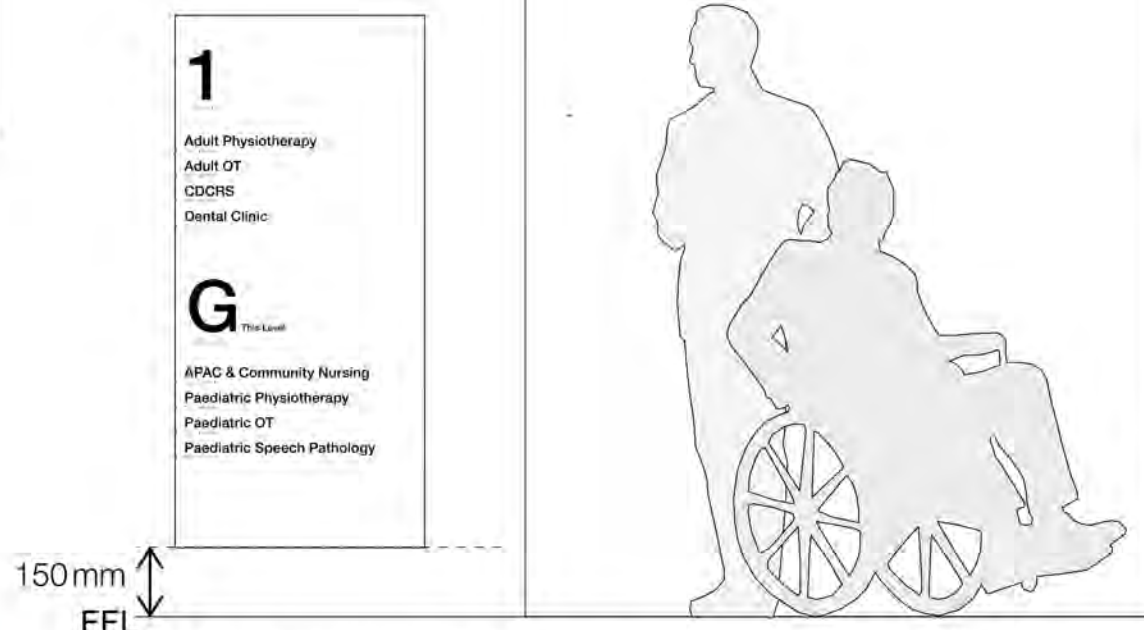


NOTE: text to be confirmed

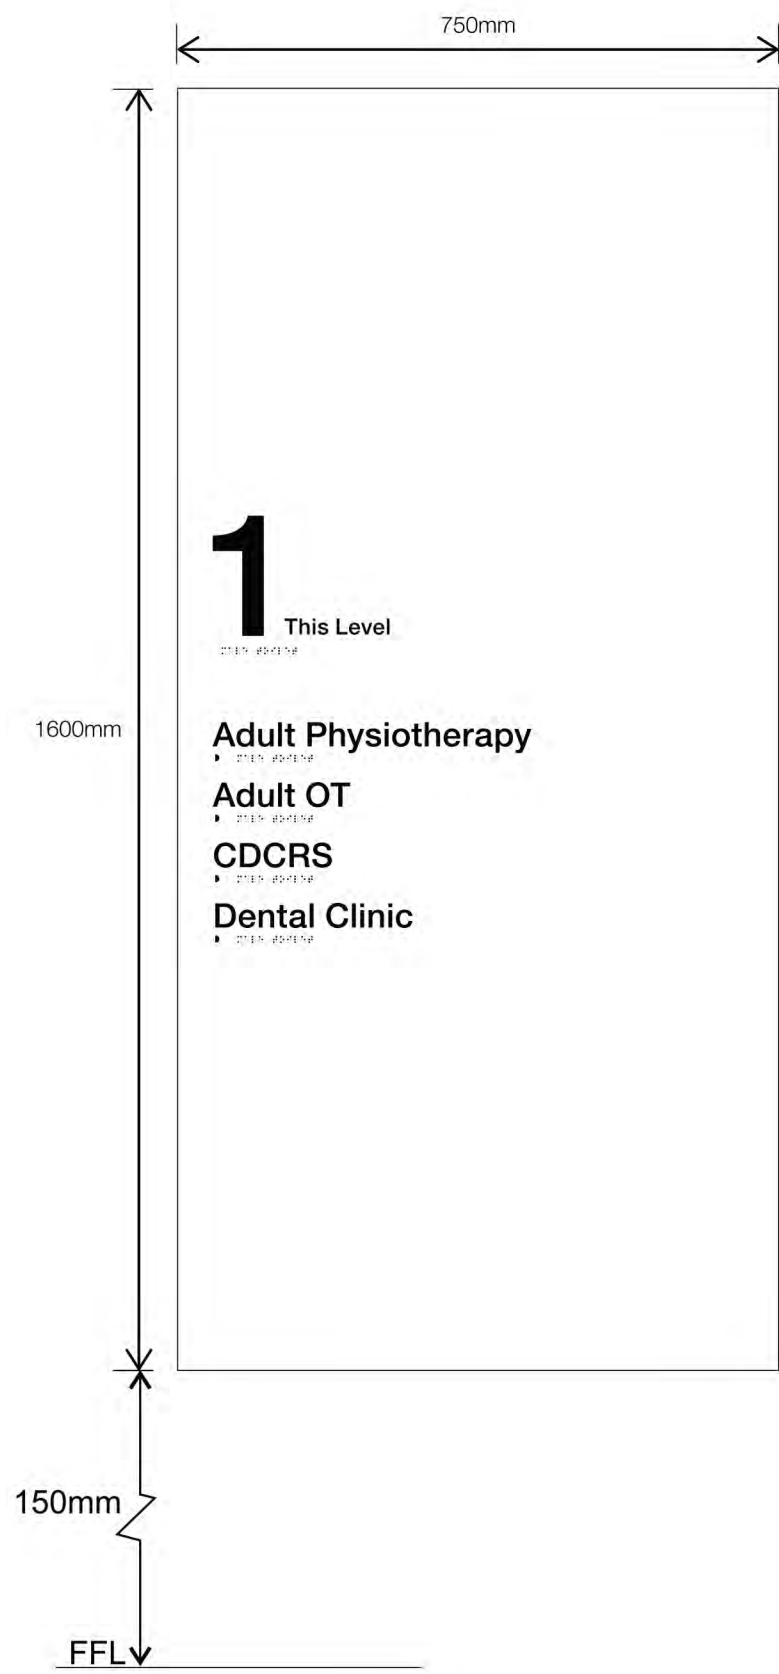

TYPICAL SUB LIFT DIRECTORY SIGNS

LEVEL 1

3mm thick natural anodised sign panel with digitally printed graphics on clear self adhesive vinyl & protective satin clear laminate.
 '1' is 20mm thick frosted acrylic, colour Arctic Blue with opaque backing. Conceal fixed to wall.
 All signs to have Braille.

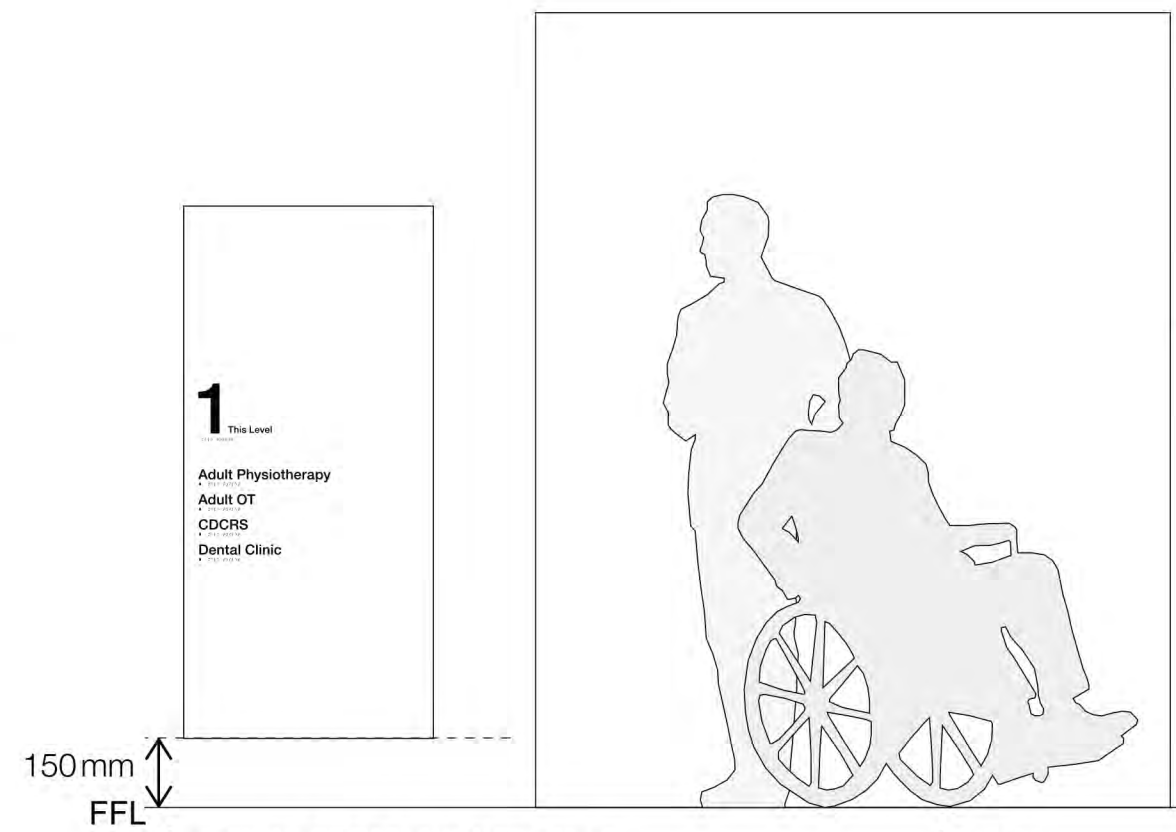


NOTE: text to be confirmed

TYPICAL CORRIDOR DEPARTMENT IDENTIFICATION

Construction Details

3mm thick natural anodised aluminium sign panel conceal fixed to either side of linear light fitting.
Digitally printed graphics on clear self adhesive vinyl and protective satin clear laminate.
Conceal fixed to sealing.

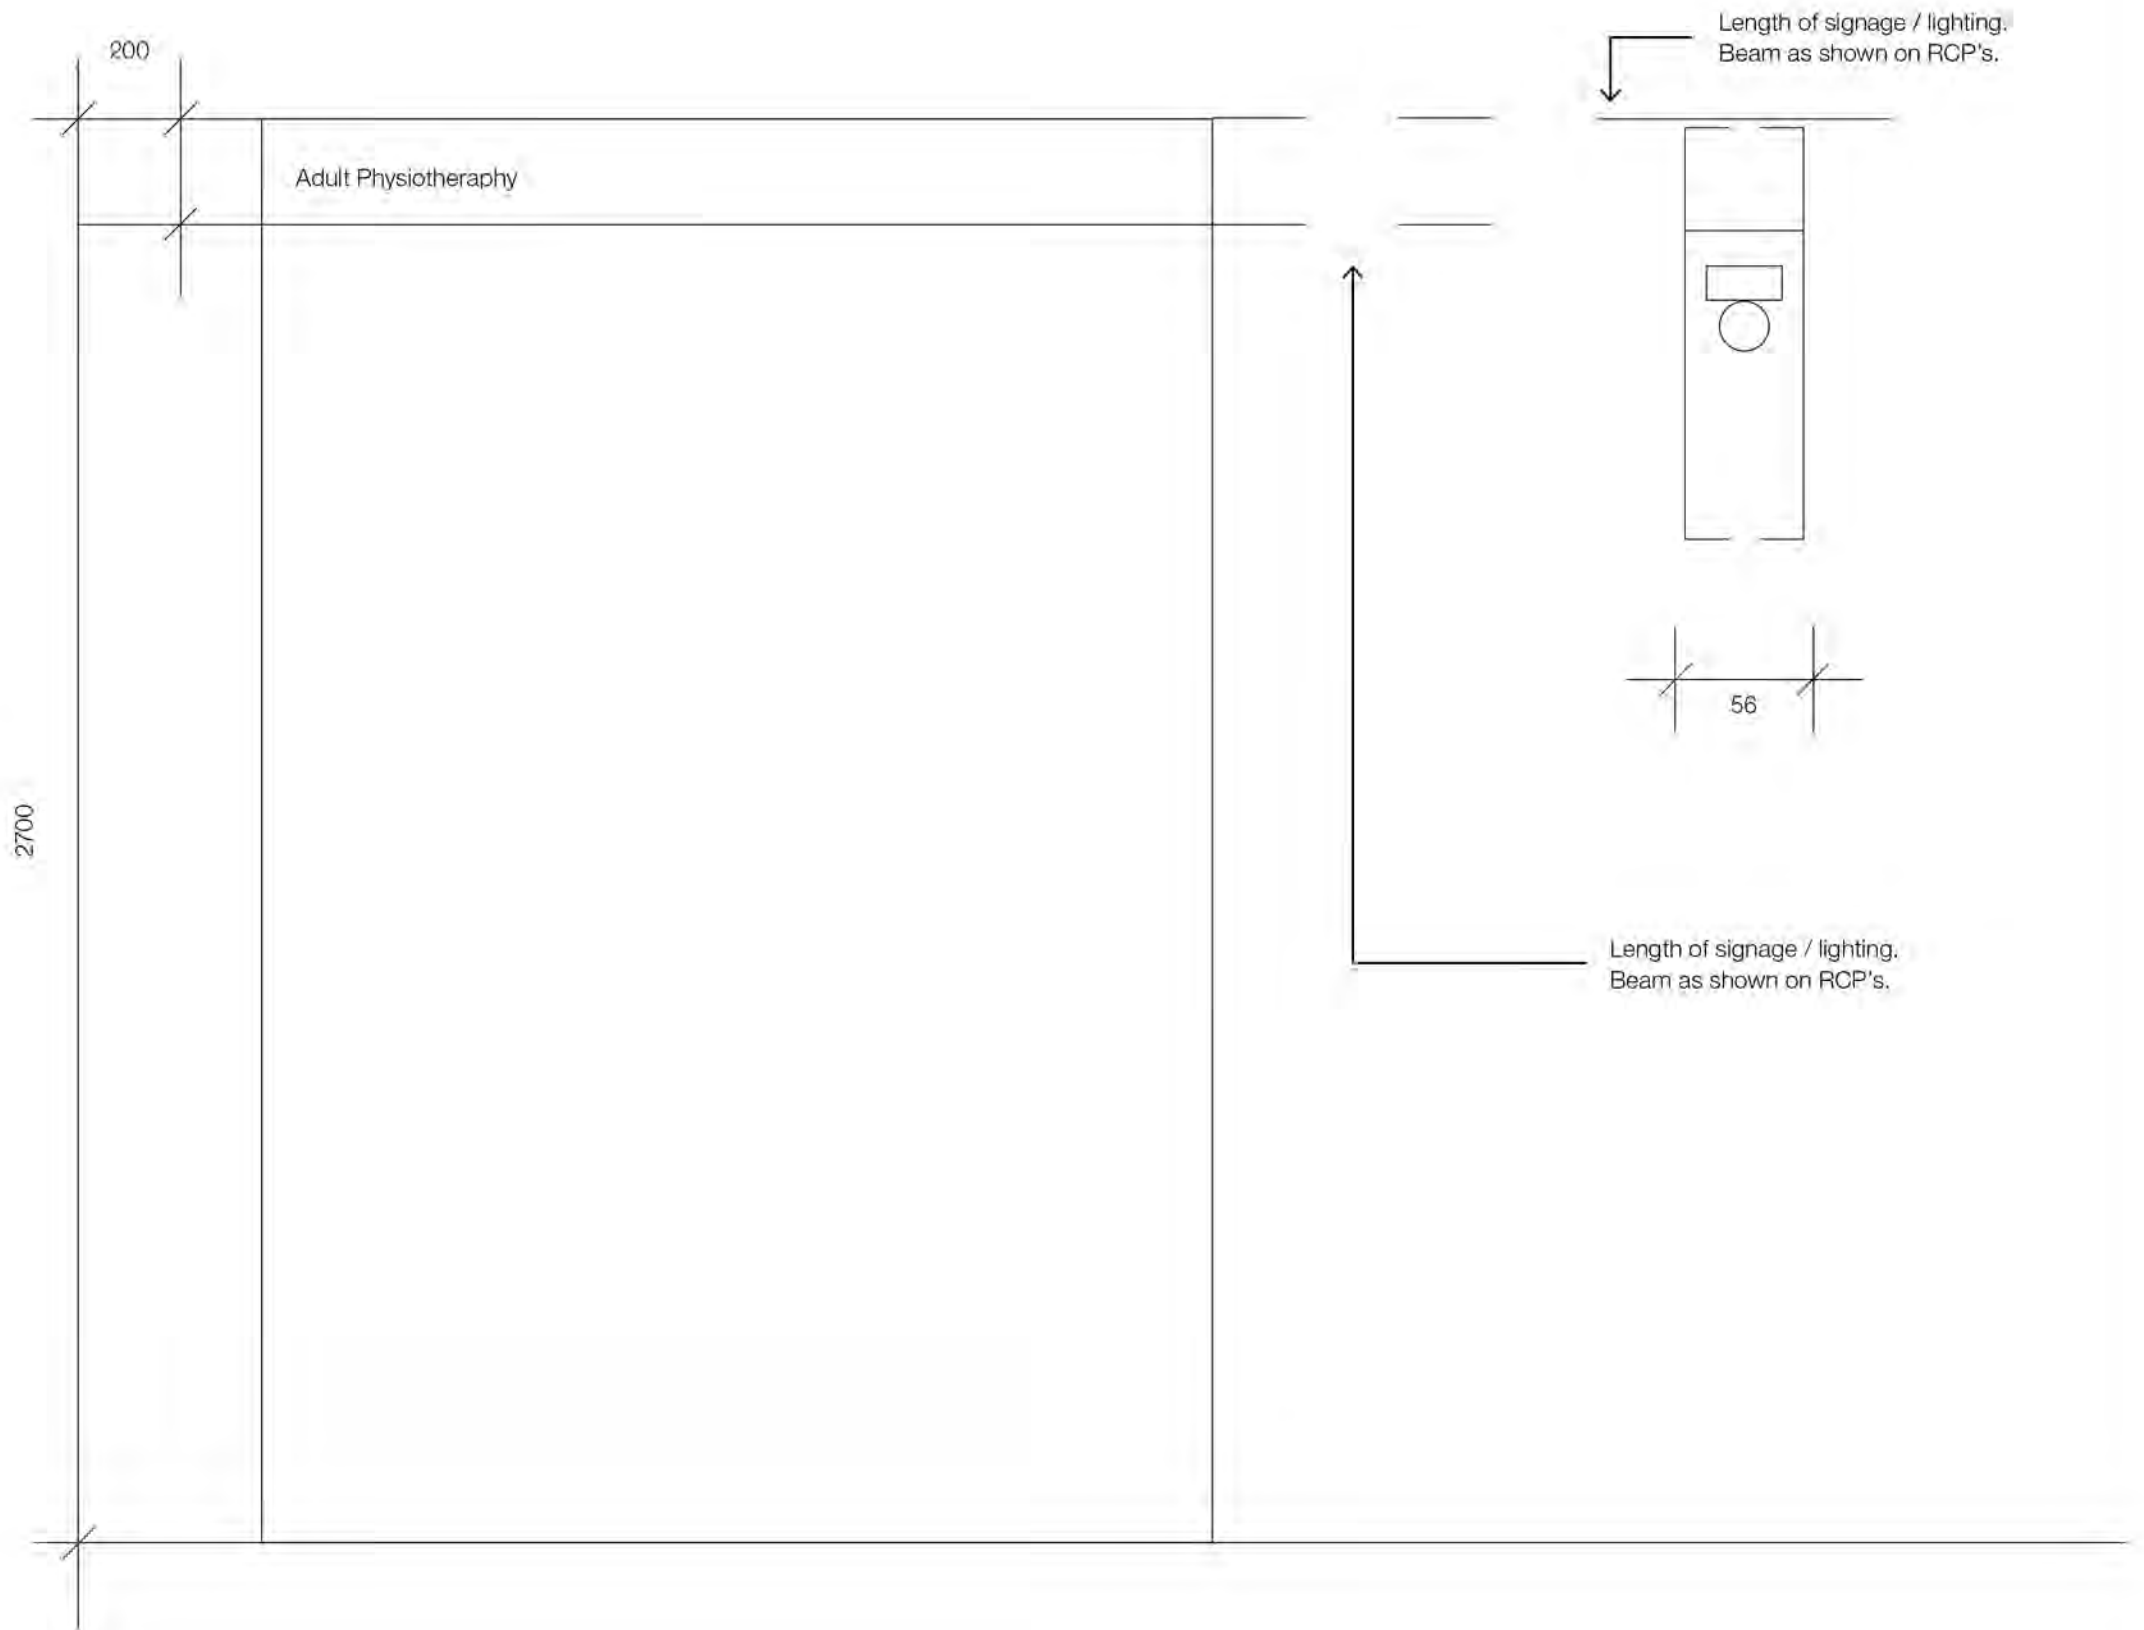

North



Principal Consultant



Project Manager



Client



BROOKVALE COMMUNITY HEALTH CENTRE
612-624 PITTWATER ROAD, BROOKVALE, NSW.

Drawing
SIGNAGE PLAN

Drawing No


CHC-BV-AR-SSD-806

Rev Issue Date

2 15/09/15

Scale

NTS
AT A3 SIZE

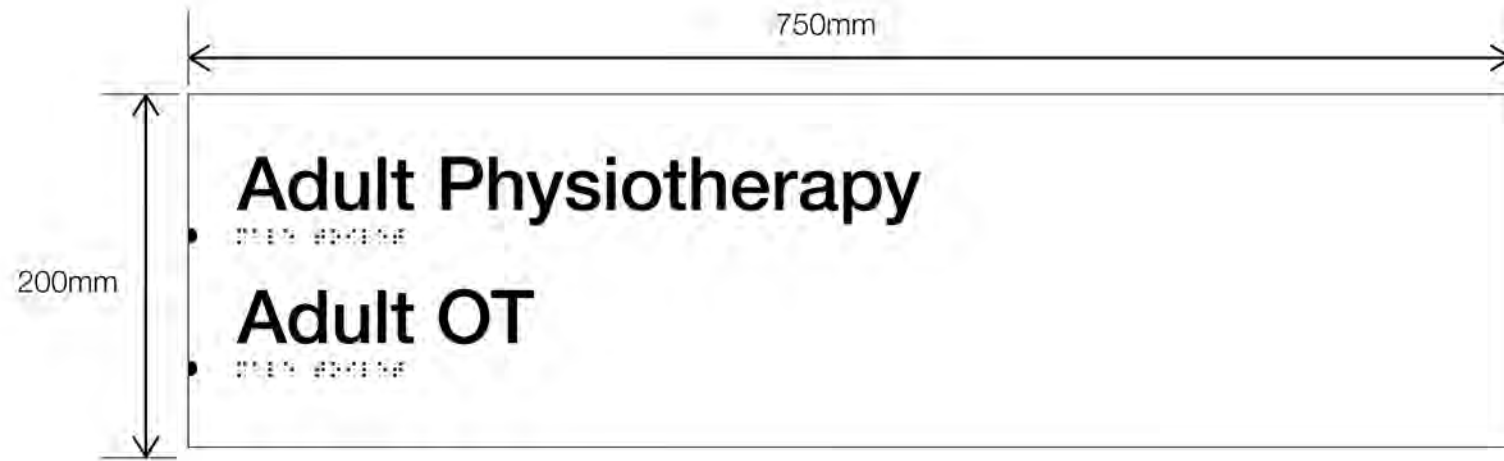


TYPICAL DEPARTMENT ENTRY SIGNS

Construction Details

3mm thick natural anodised aluminium sign panel with digitally printed graphics on clear self adhesive vinyl & protective satin clear laminate. Conceal fixed to wall. All signs to have Braille.

NOTE: text to be confirmed

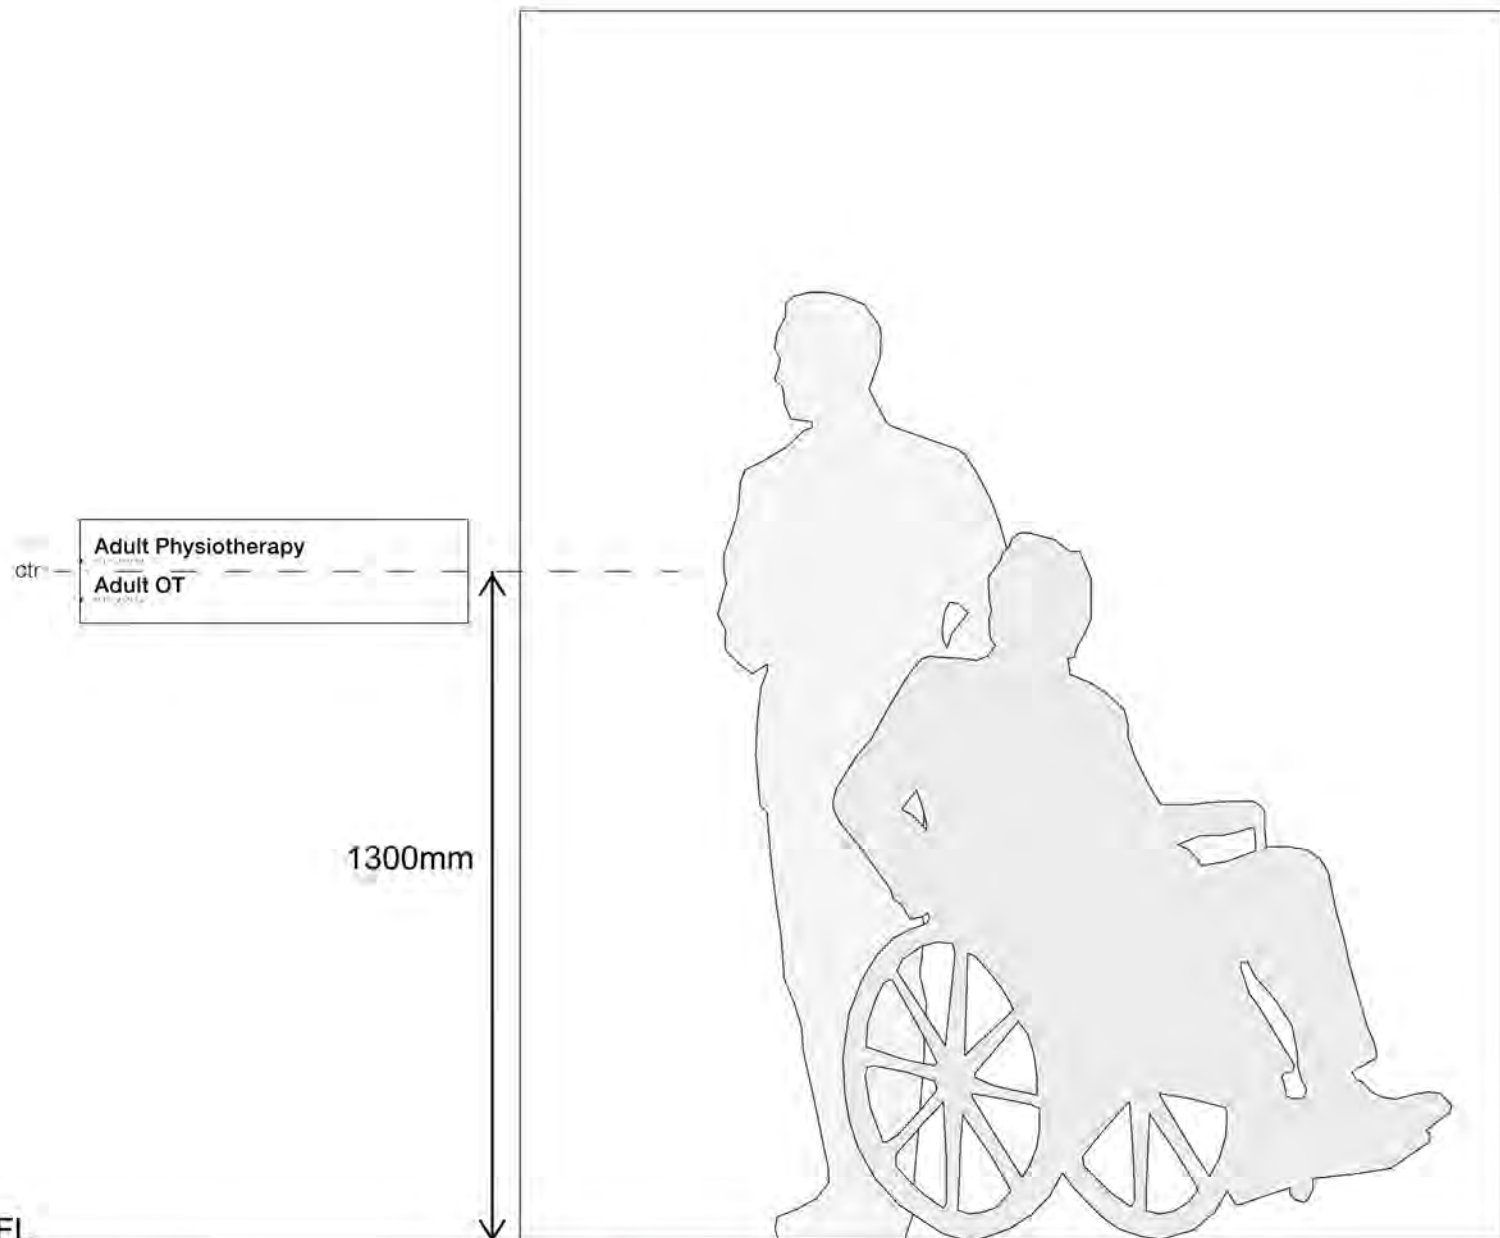

North



Principal Consultant



Project Manager



Client



BROOKVALE COMMUNITY HEALTH CENTRE

612-624 PITTWATER ROAD, BROOKVALE, NSW.

Drawing

SIGNAGE PLAN

Drawing No

CHC-BV-AR-SSD-807

Rev

2

Issue Date

15/09/15

Scale

NTS
AT A3 SIZE

TYPICAL DEPARTMENT ENTRY SIGNS

Construction Details



Full colour cast vinyl digitally printed photographic images reverse applied to 3mm satin clear acrylic (anti-glare) face panels.

All edges to be polished smooth.

Braille strip face adhered with corresponding message / title.

Signs direct adhere to require wall surface areas via 3M VHB double sided tape & silicone.

Perspex meeting holders. Details to be confirmed.

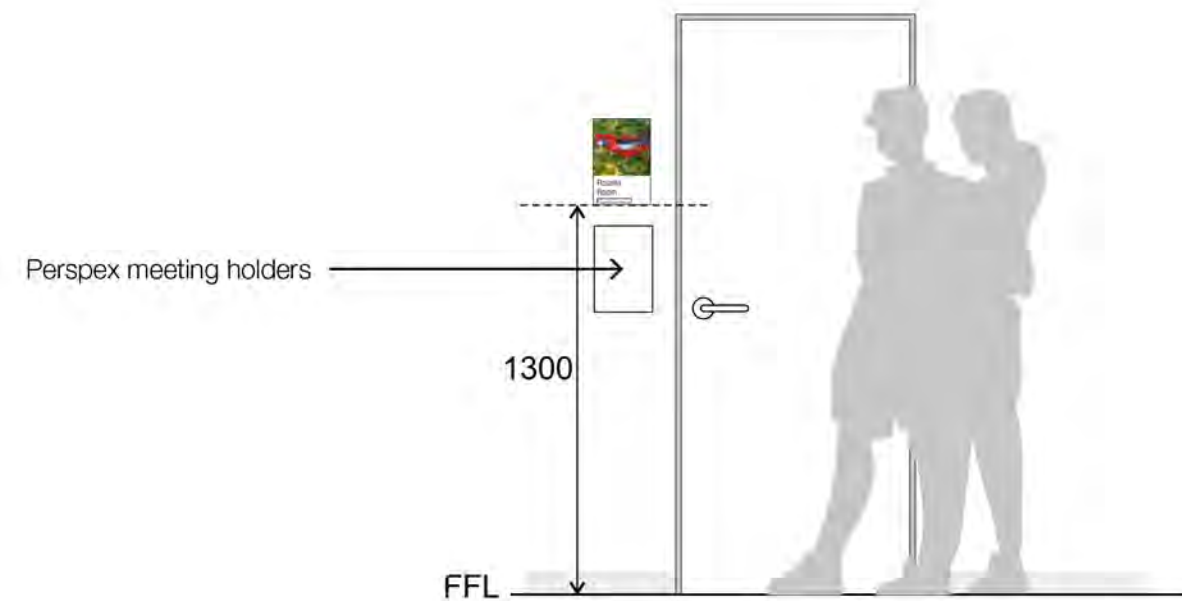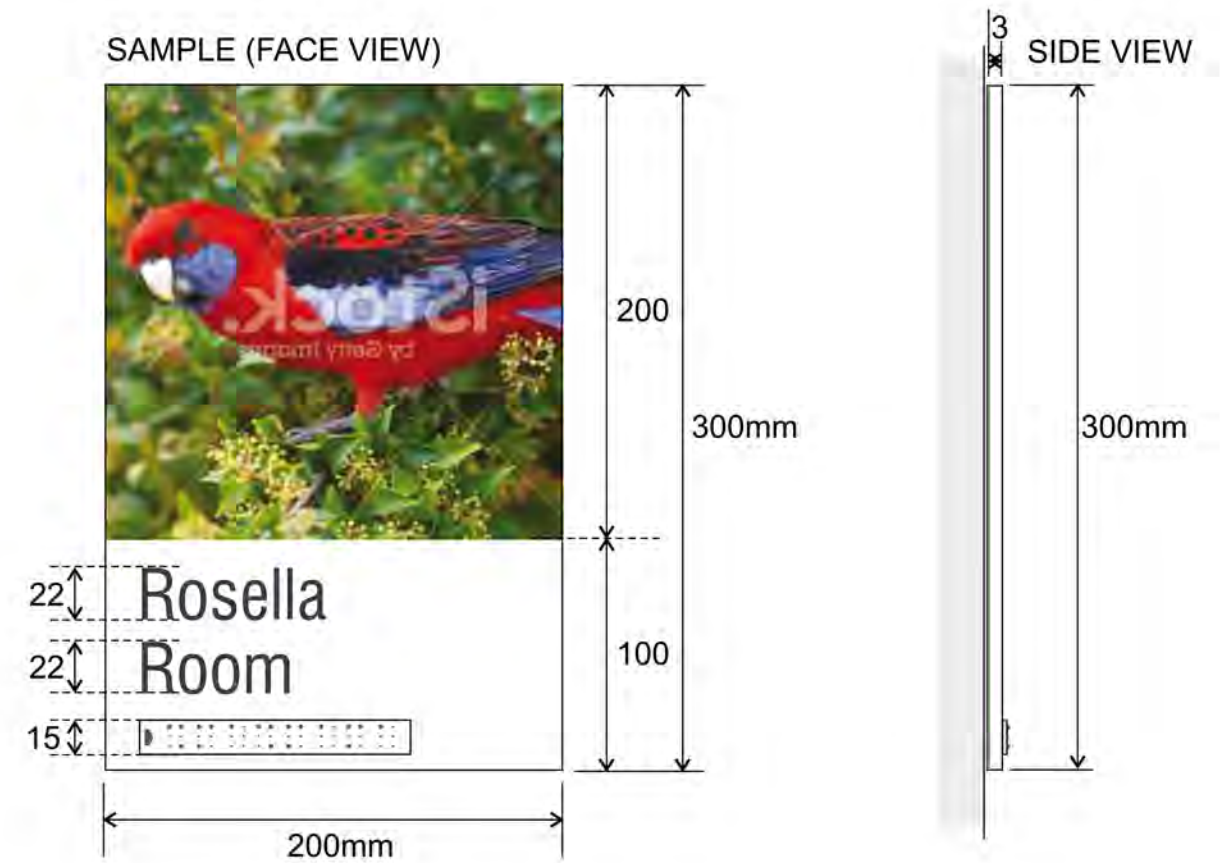

North



Principal Consultant



Project Manager



Client



BROOKVALE COMMUNITY HEALTH CENTRE

612-624 PITTWATER ROAD, BROOKVALE, NSW.

Drawing

SIGNAGE PLAN

Drawing No

CHC-BV-AR-SSD-808

Rev


2

Issue Date



15/09/15

Scale

NTS
AT A3 SIZE

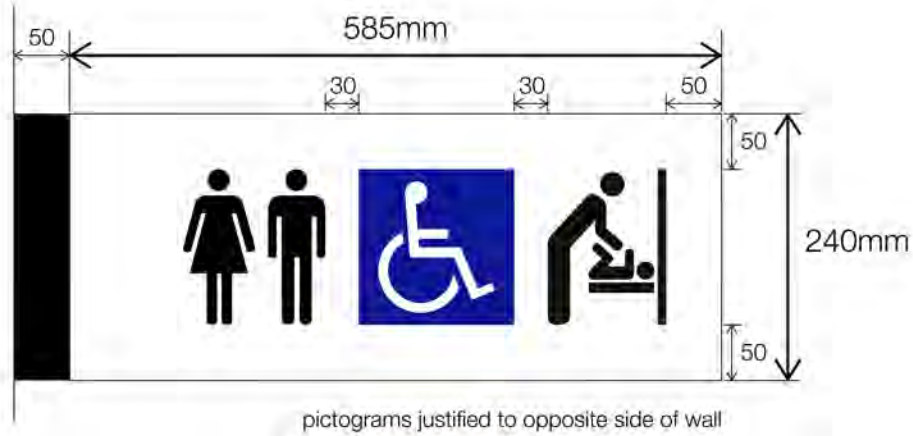



typical location: above entries to public facilities

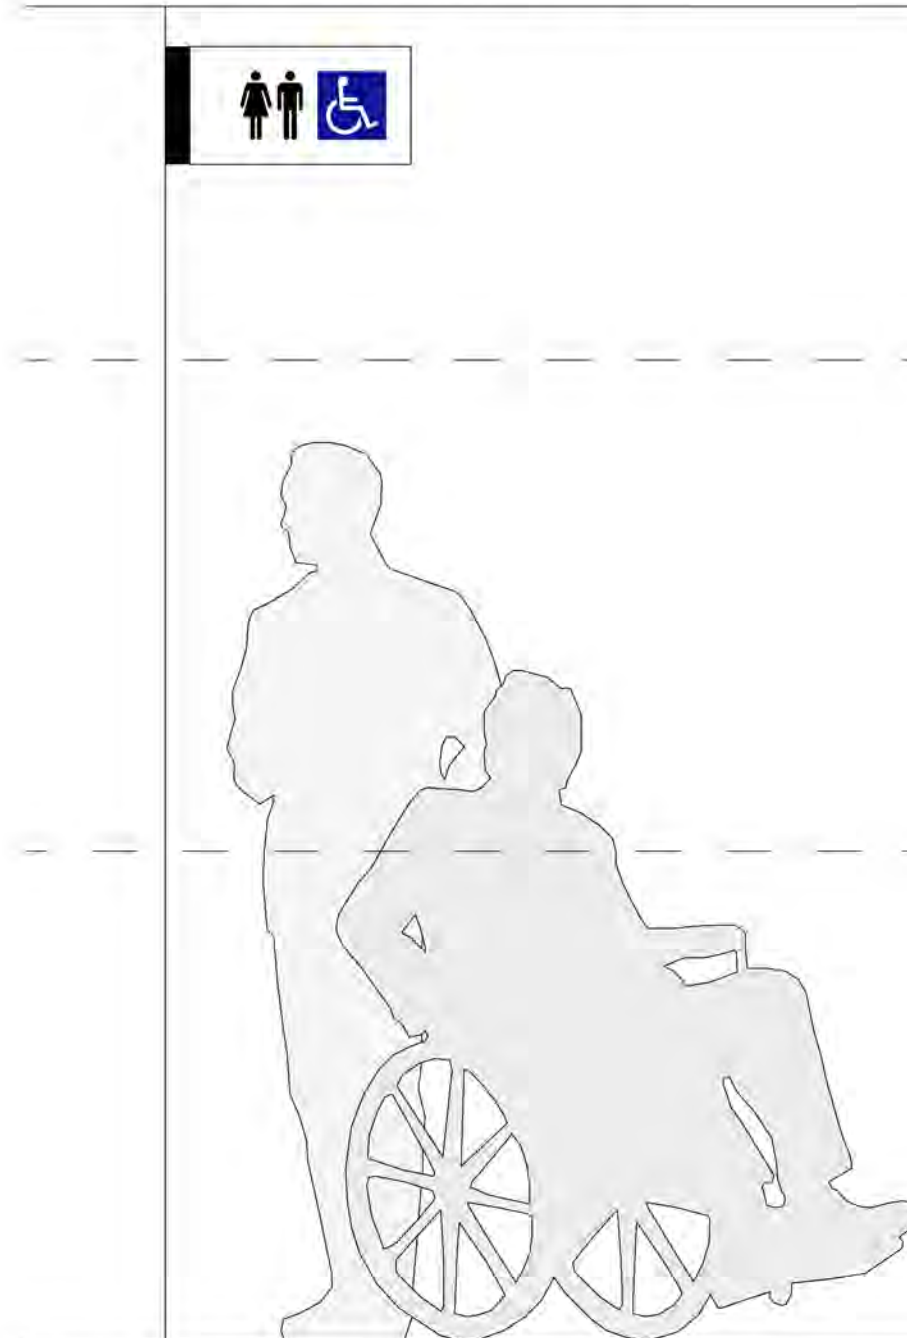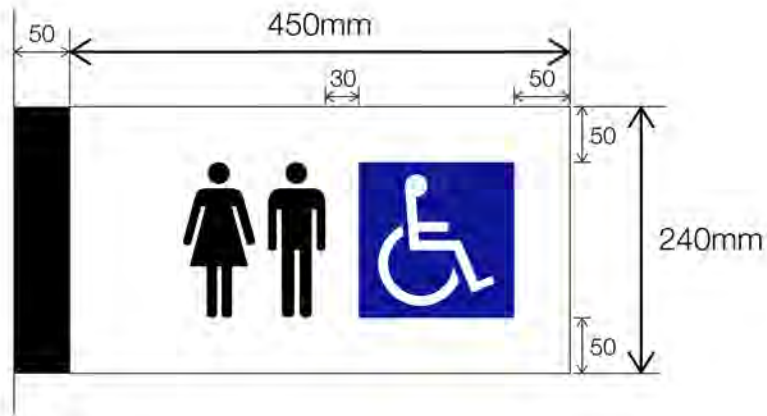

TYPICAL FACILITIES IDENTIFICATION PROJECTING SIGNS

Construction Detail

Sign frame fabricated from 50x25mm aluminium RHS & 25x25mm aluminium SHS.
 Folded 6mm thick aluminium sign panel with front applied digitally printed graphics on clear self adhesive vinyl with satin clear laminate. Internal fixing tabs welded to back of sign panel.
 Fixed to wall through internal frame. Provide necessary structure within cavity to support sign. Noggin on wall rails as required.

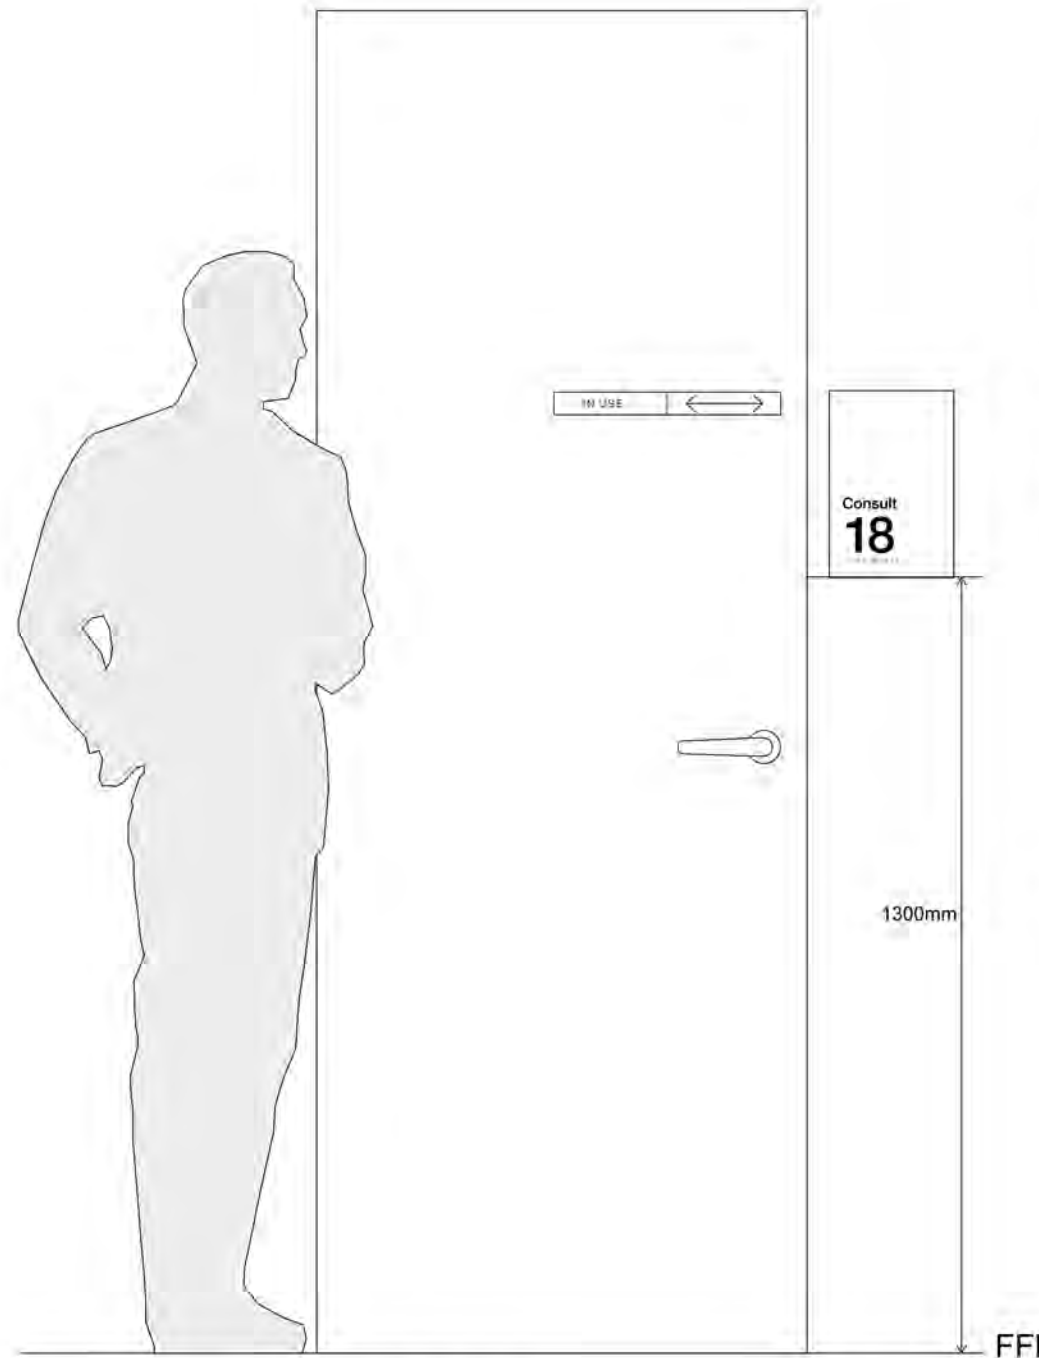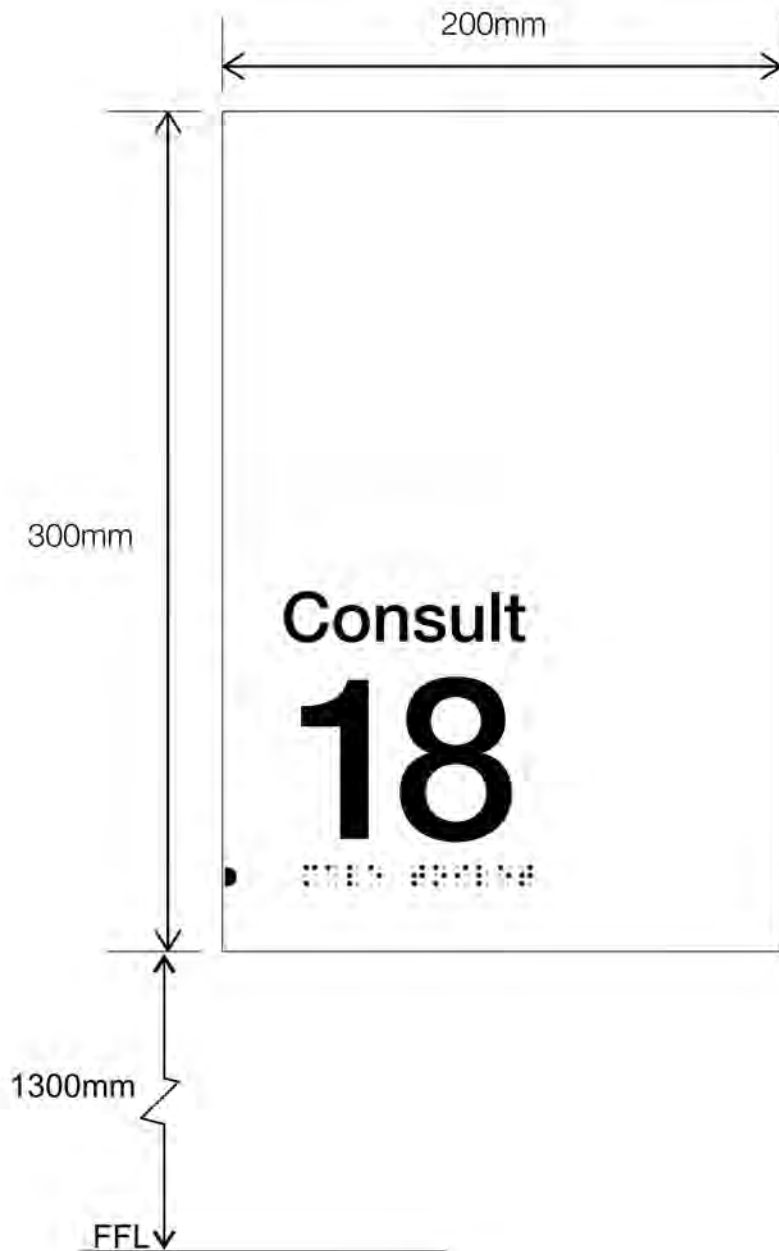

TYPICAL ROOM IDENTIFICATION SIGNS

Construction Details

3mm thick anodised aluminium sign panel with digital printed graphics on clear self adhesive vinyl & protective satin clear laminate. VHB tape & silicone fixed to wall.

In Use Slider Sign Natural Anodised

3mm thick anodised aluminium sign panel with coloured printed graphics on self adhesive vinyl and protective satin. VHB tap to door.

NOTE: text to be confirmed

Flexible rooms area to be signed "Consult 1" etc.
 Exception of "Podiatry Consult" & "Diabetes Consult".
 Vision panel location to be determined on site.
 In use slider required for all treatment, consult and interview rooms.

INTERNAL AMENITIES WALL / DOOR MOUNT

Construction Details

3mm thick satin anodised sign panel with raised tactile lettering and pictogram symbols.

Grade 1 domed braille located 8mm below letters.

Sign panel fixed to required areas via 3m VHB double sided tape and silicone.

Proprietary manufactured signs refer to



“Brilliant Touch Australia”

www.brillianttouch.com.au

or

“Hillmount Signs Australia”

www.hillmountbraillesigns.com.au

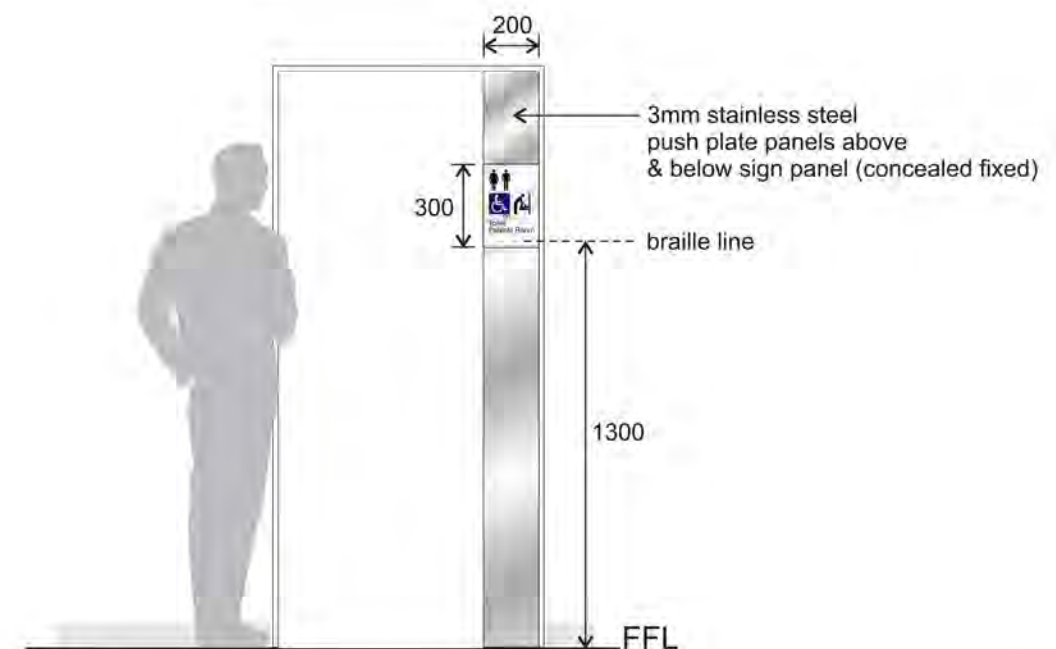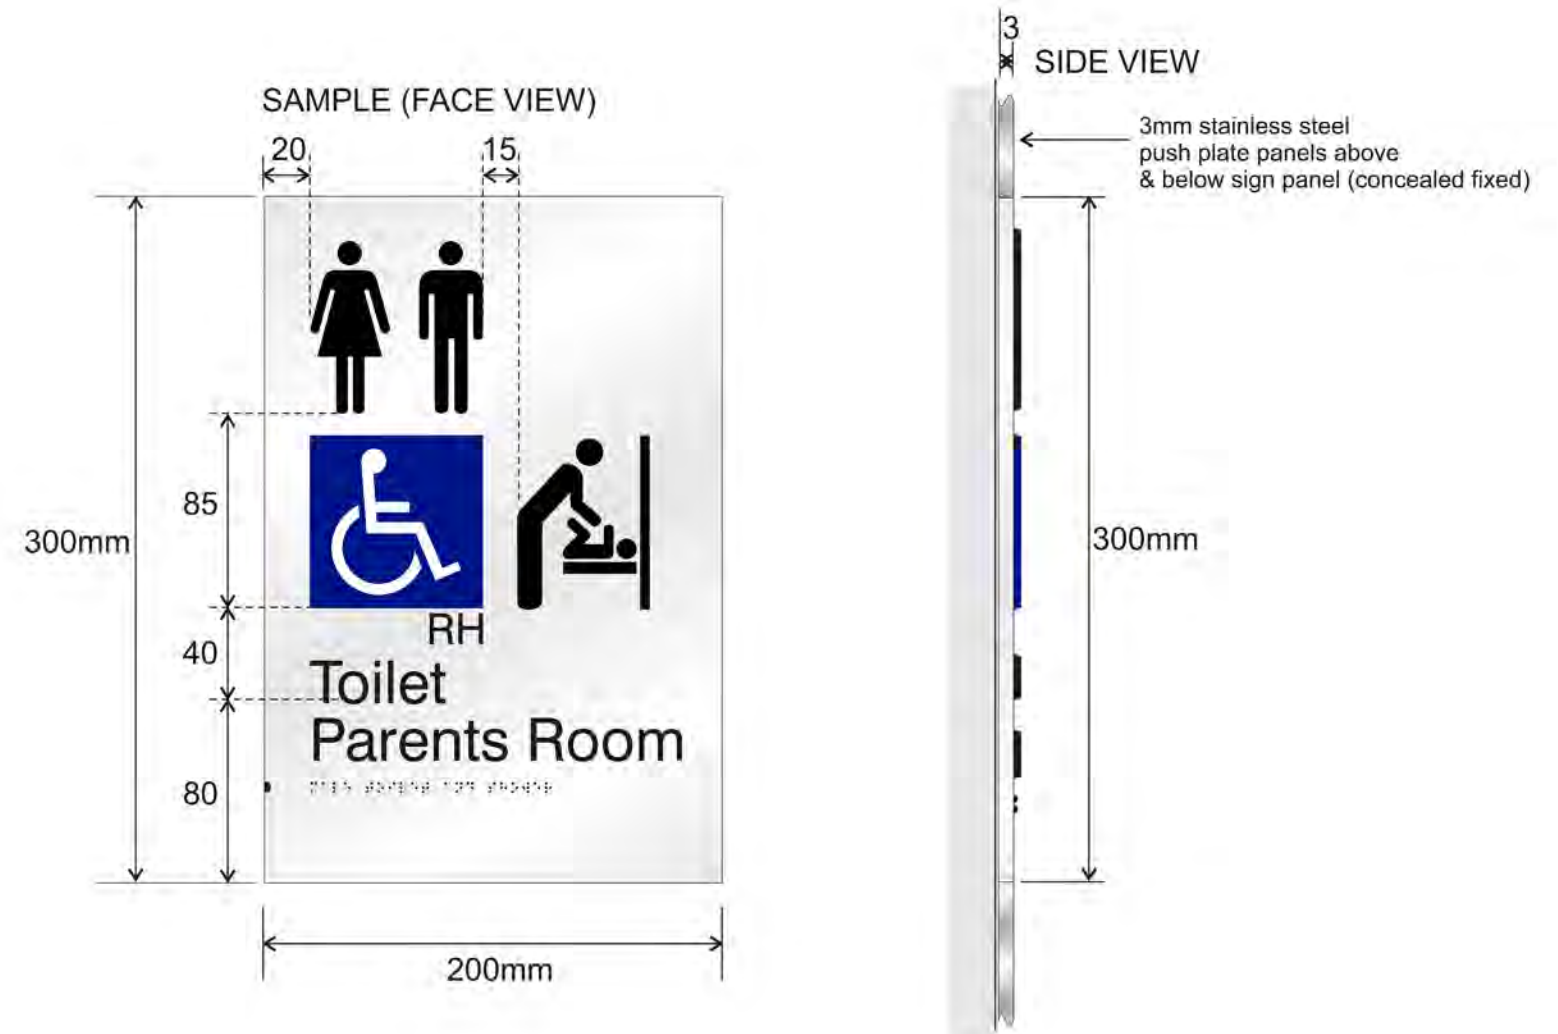

INTERNAL AMENITIES WALL / DOOR MOUNT

Braille Sign (Sample) Types

S5a



unisex ambulant staff shower
(braille "unisex ambulant staff shower")

S5b



unisex toilet & shower
(braille "unisex toilet & shower - Left hand rail")

S5c



unisex toilet & shower
(braille "unisex toilet & shower - Right hand rail")

S5d



male ambulant toilet
(braille "male ambulant toilet")

S5e



unisex ambulant toilet
(braille "unisex ambulant toilet")

S5f



unisex toilet & parents room
(braille "unisex accessible toilet & parents room - Right hand rail")

S5g



unisex accessible toilet
(braille "unisex accessible toilet - Right hand rail")

S5h



unisex accessible toilet
(braille "unisex accessible toilet - Left hand rail")

S5i



female ambulant toilet
(braille "female ambulant toilet")

S5j



parents room
(braille "parents room")

S5k



unisex toilet & baby change
(braille "unisex accessible toilet & parents room - Left hand rail")

North



Principal Consultant



Project Manager



Client



BROOKVALE COMMUNITY HEALTH CENTRE

612-624 PITTWATER ROAD, BROOKVALE, NSW.

Drawing

SIGNAGE PLAN

Drawing No

CHC-BV-AR-SSD-812

Rev



2

Issue Date

15/09/15

Scale

NTS
AT A3 SIZE

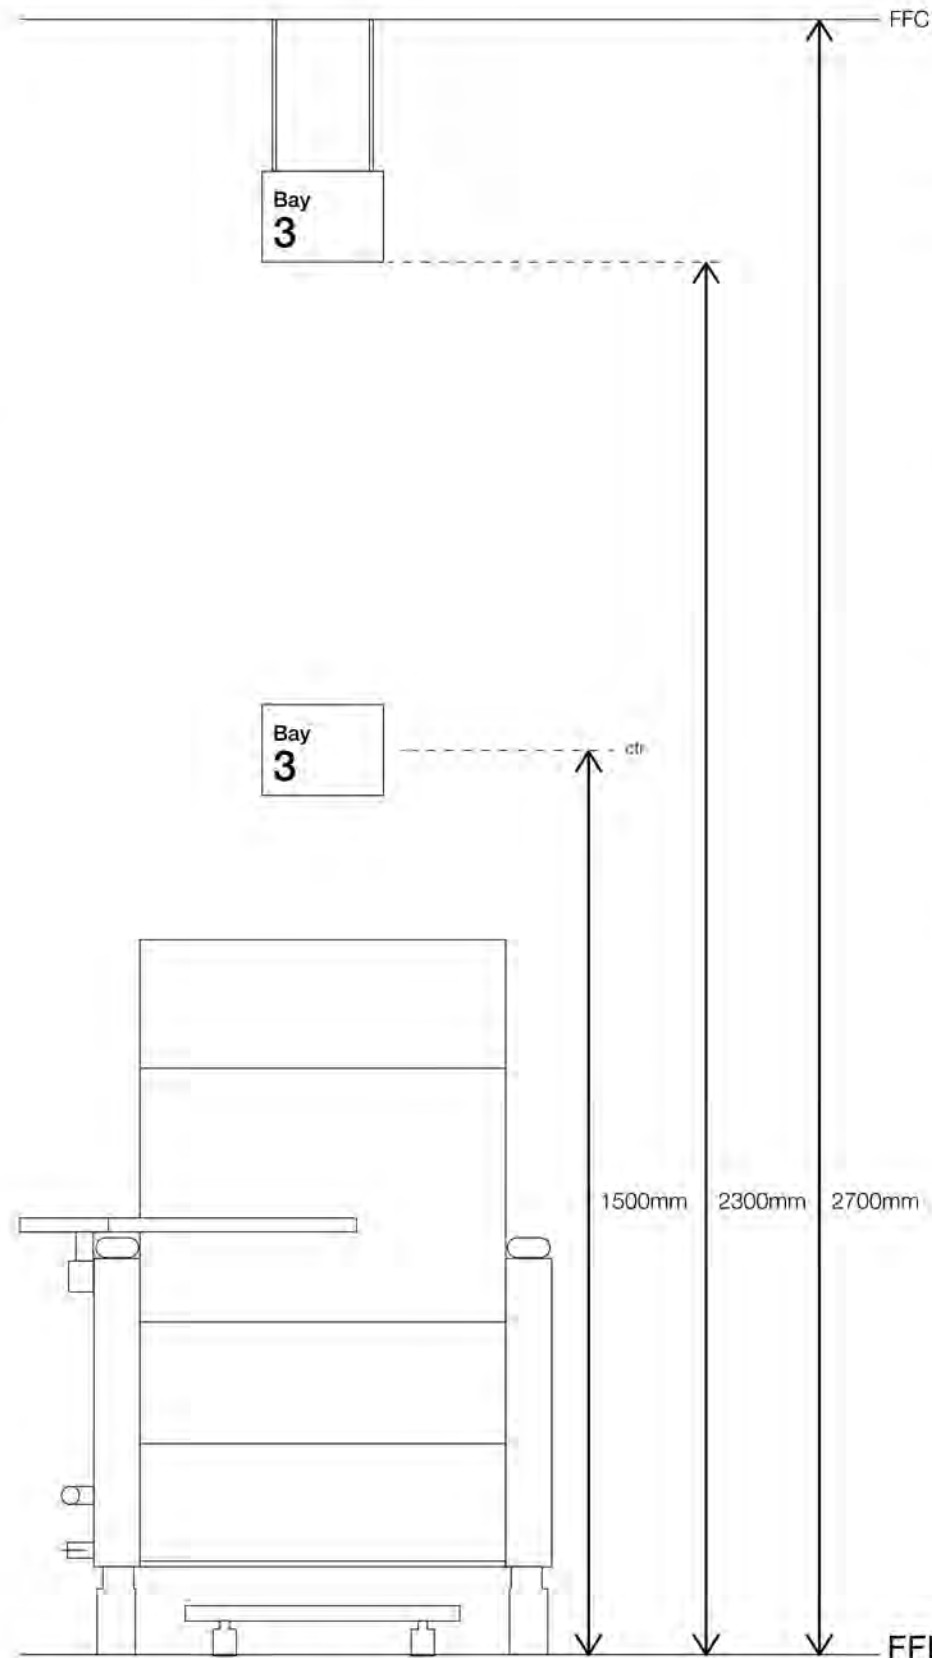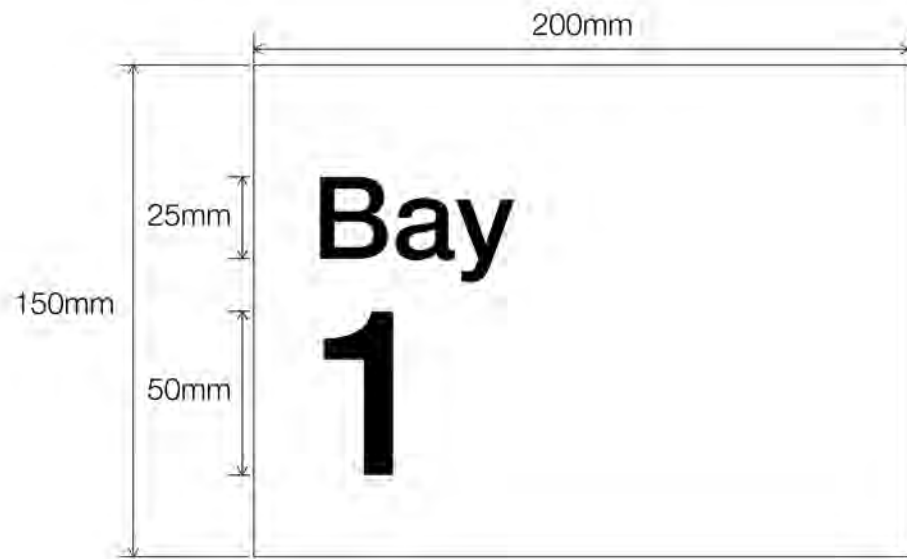

TYPICAL CHAIR BAY SIGNS - HANGING & WALL MOUNTED

Construction Detail

3mm thick anodised aluminium sign panel with digitally printed graphics on clear self adhesive vinyl & protective satin clear laminate.
 Sign panel suspended via stainless steel cable support and top edge panel support (XPosition XPOC11 - ph 03 9768 3996 or similar).
 Fixing hardware to suit ceiling. $\phi 6$ mm CHS sleeve over cable to reduce dust collection. $\phi 40$ mm x 2mm thick aluminium ceiling disc to conceal fixings. Painted white.
 Wall signs to be concealed fixed.

North | Principal Consultant



Project Manager



Client



BROOKVALE COMMUNITY HEALTH CENTRE
 612-624 PITTWATER ROAD, BROOKVALE, NSW.

Drawing
 SIGNAGE PLAN

Drawing No

CHC-BV-AR-SSD-813



Rev	Issue Date	Scale
2	15/09/15	NTS AT A3 SIZE

TYPICAL EXIT SIGNS



Construction Details

3mm thick aluminium backing panel with digital printed graphics on clear self adhesive vinyl & protective satin clear laminate.
 Fix sign panel with double sided tape or adhesive to door.
 3mm thick stainless steel panels above & below sign.
 All signs to have Braille.

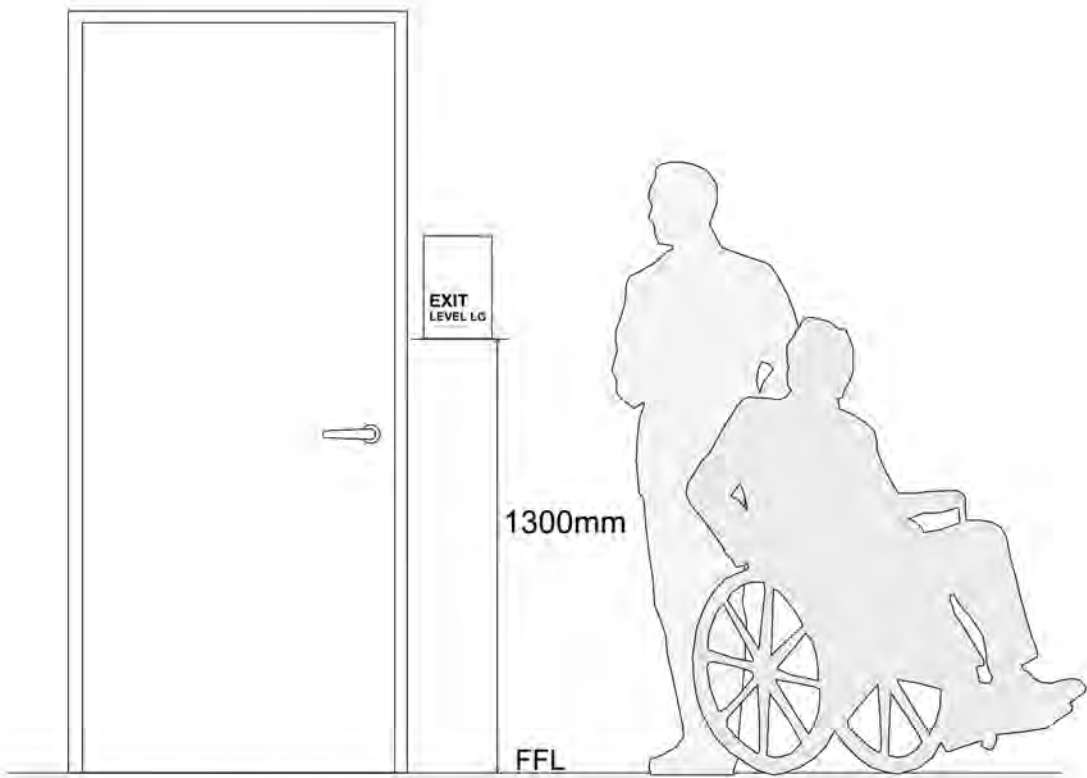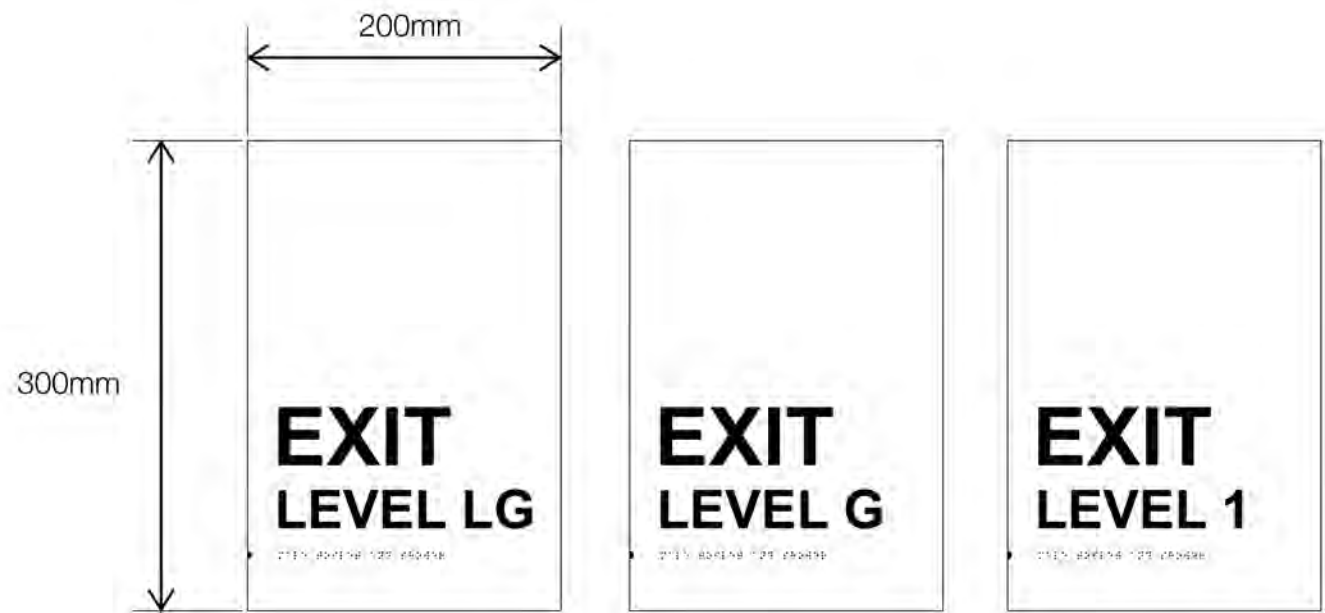


20mm
35mm
FIRE SAFETY DOOR
DO NOT OBSTRUCT
DO NOT KEEP OPEN

20mm
35mm
FIRE SAFETY DOOR
DO NOT OBSTRUCT
DO NOT KEEP OPEN

TYPICAL FIRE SAFETY DOORS SIGNS

Construction Details

Front applied cut out self adhesive vinyl letters, front applied direct to door.

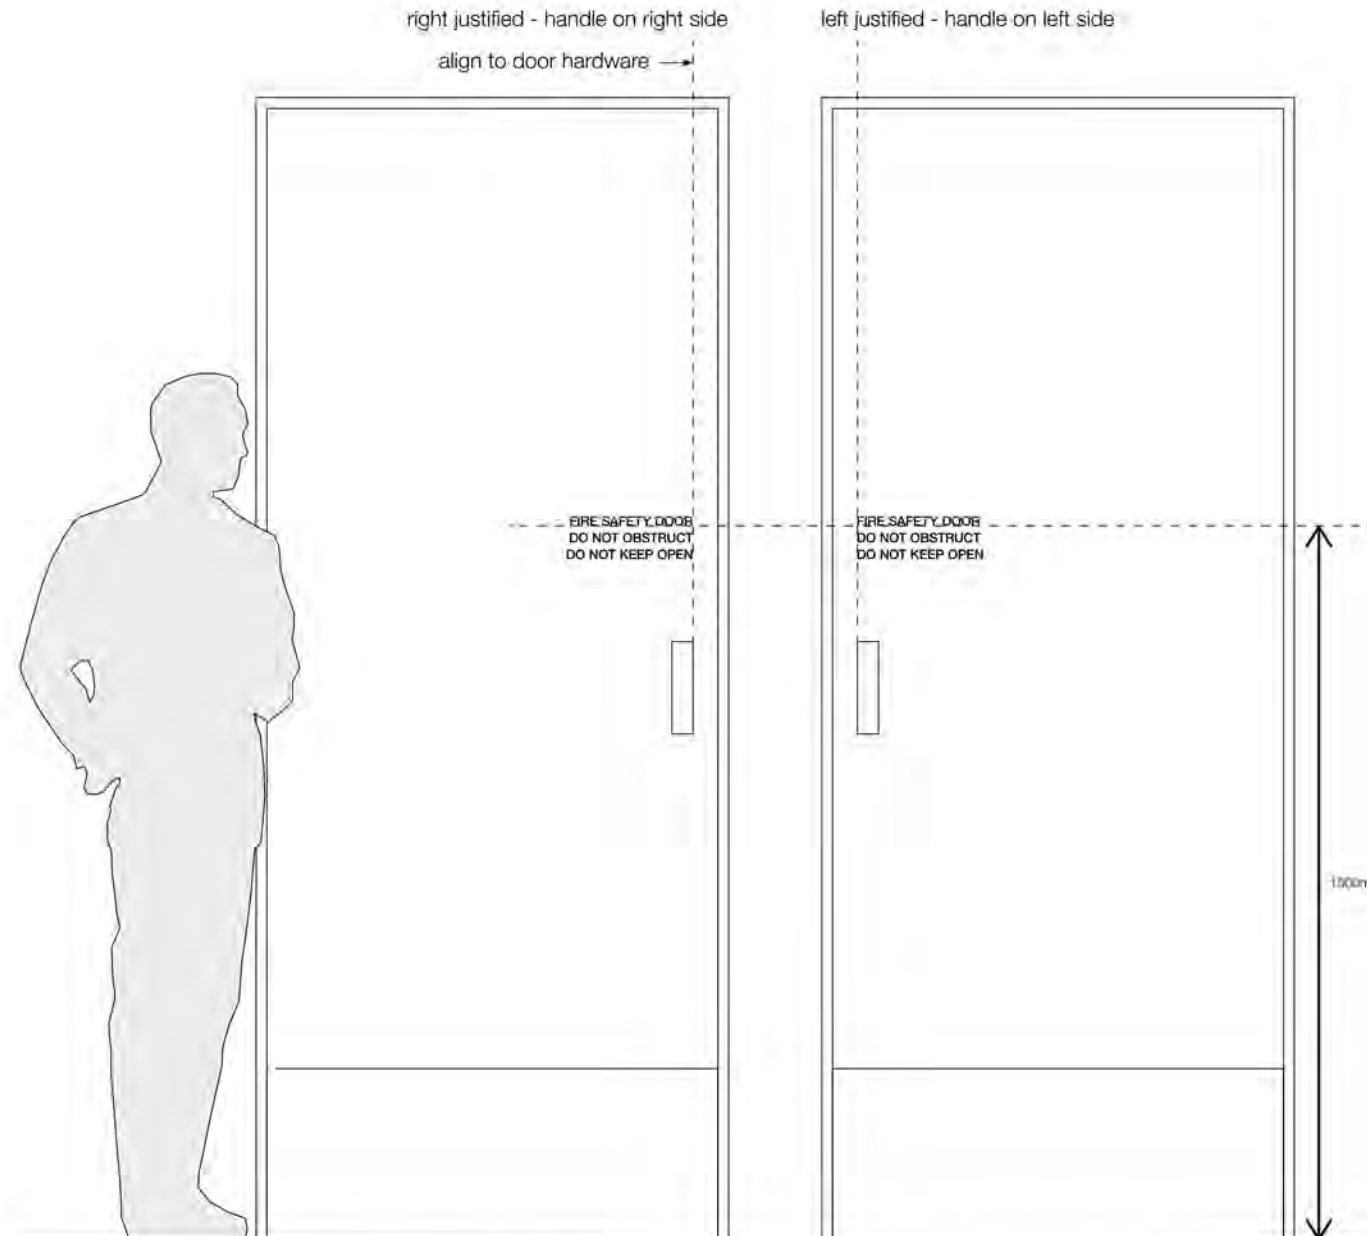

50mm
85mm
FIRE HOSE REEL
FIRE HYDRANT
FIRE EXTINGUISHER
FIRE INDICATOR PANEL

FIRE HOSE REEL
FIRE HYDRANT
FIRE EXTINGUISHER
FIRE INDICATOR PANEL


50mm
85mm

**TYPICAL FIRE HOSE REEL
CUPBOARD DOORS**



Construction Details

Front applied cut out self adhesive vinyl letters front applied direct to door.

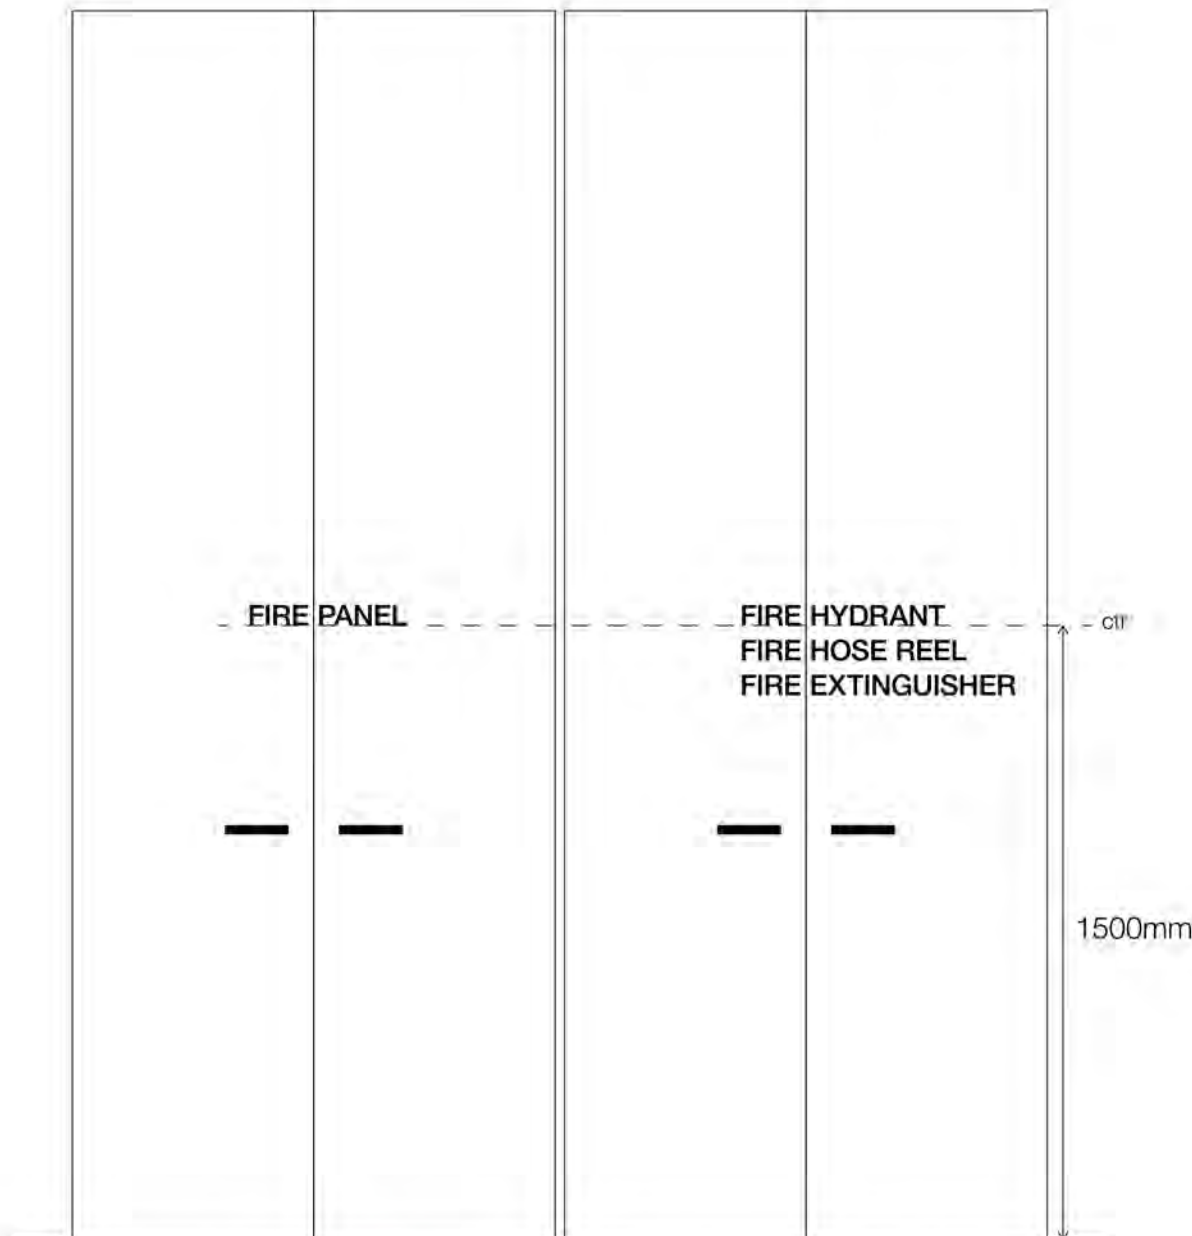



- 20mm  **Communications**
- 20mm  **Plant Room**
- 20mm  **Electrical Cupboard**
- 20mm  **Electrical Distribution Board**

TYPICAL UTILITY ROOM SIGNS

Construction Details

Front applied cut out self adhesive vinyl letters, front applied direct to door.

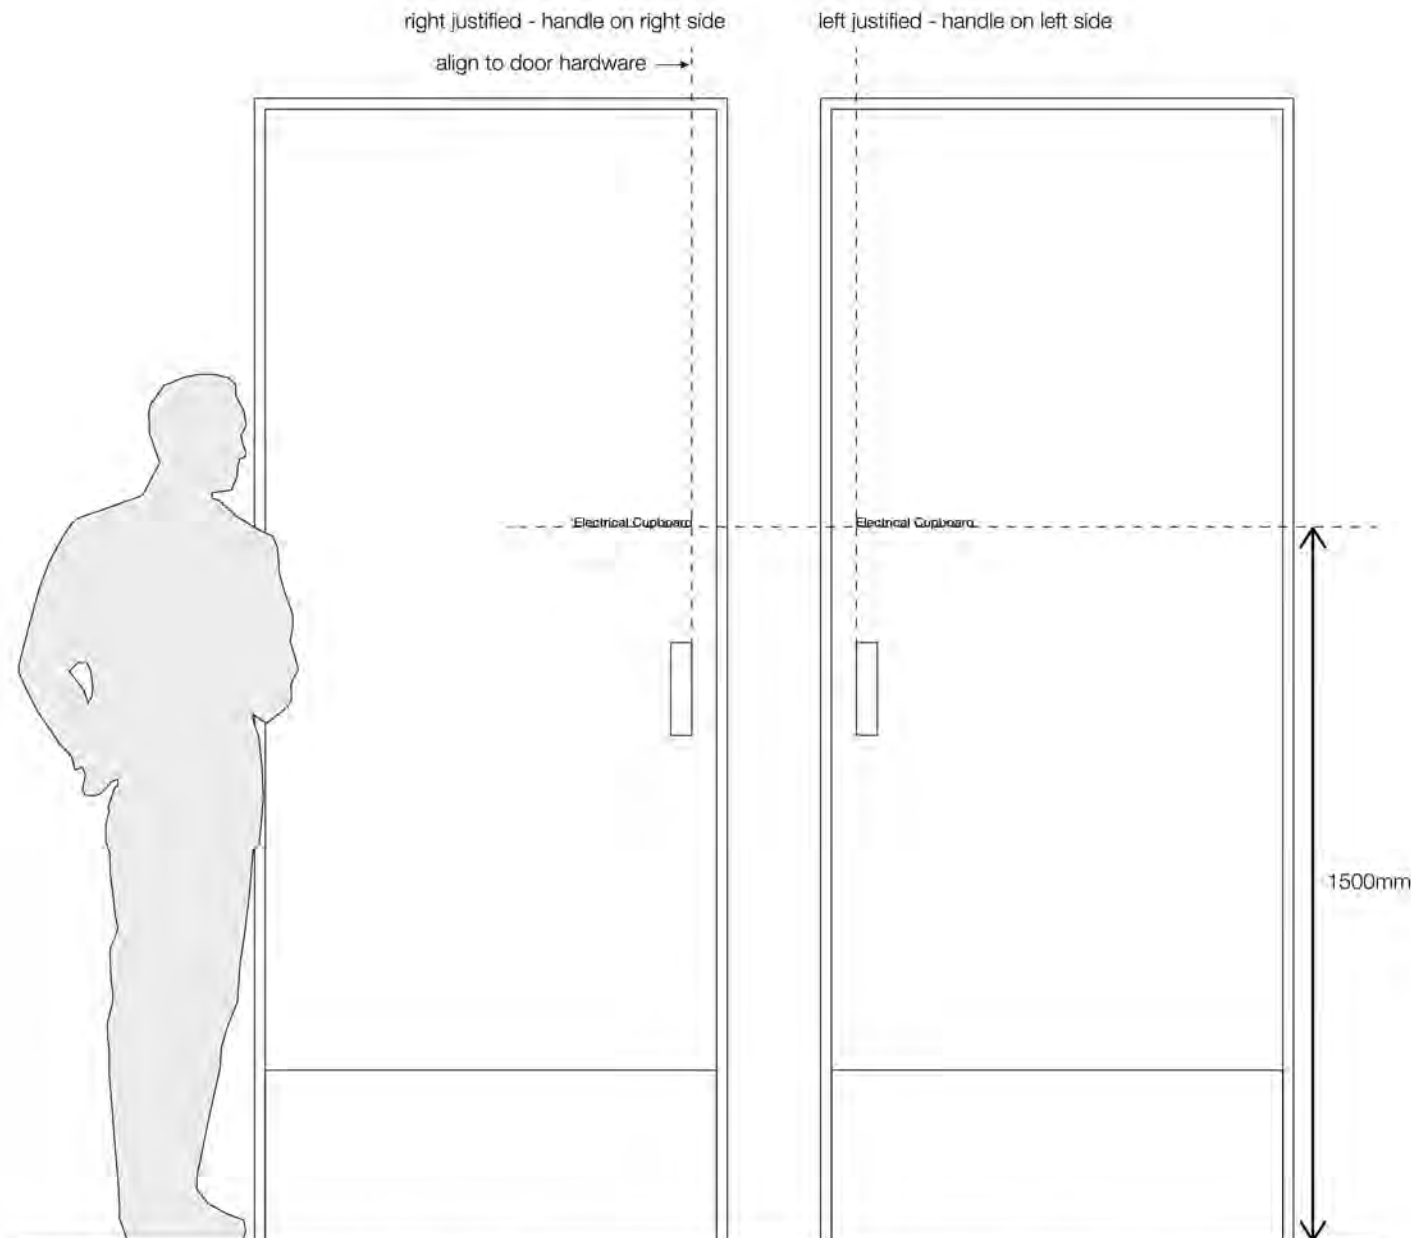

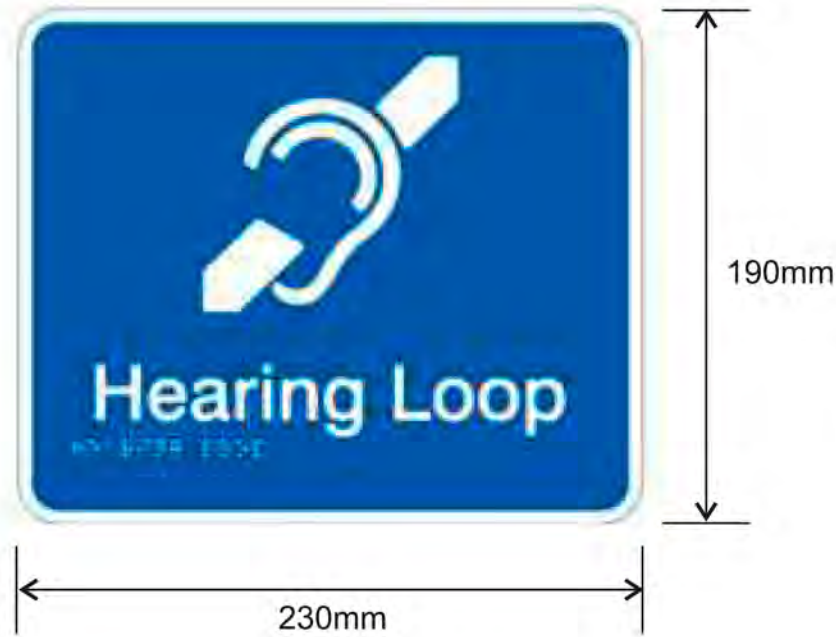


HEARING LOOP NOTICE (W/ BRAILLE)


HL

Construction Details

Premium acrylic braille sign with raised WHITE lettering & symbol on BLUE background.
 Comply to AS 1428.1:2009, BCA Requirements(D3.6) and the Uniform Braille Code.
 Conceal fix (adhere) to required areas
 - Reception area on Ground Level
 - Oral Health Reception counter on Level 1

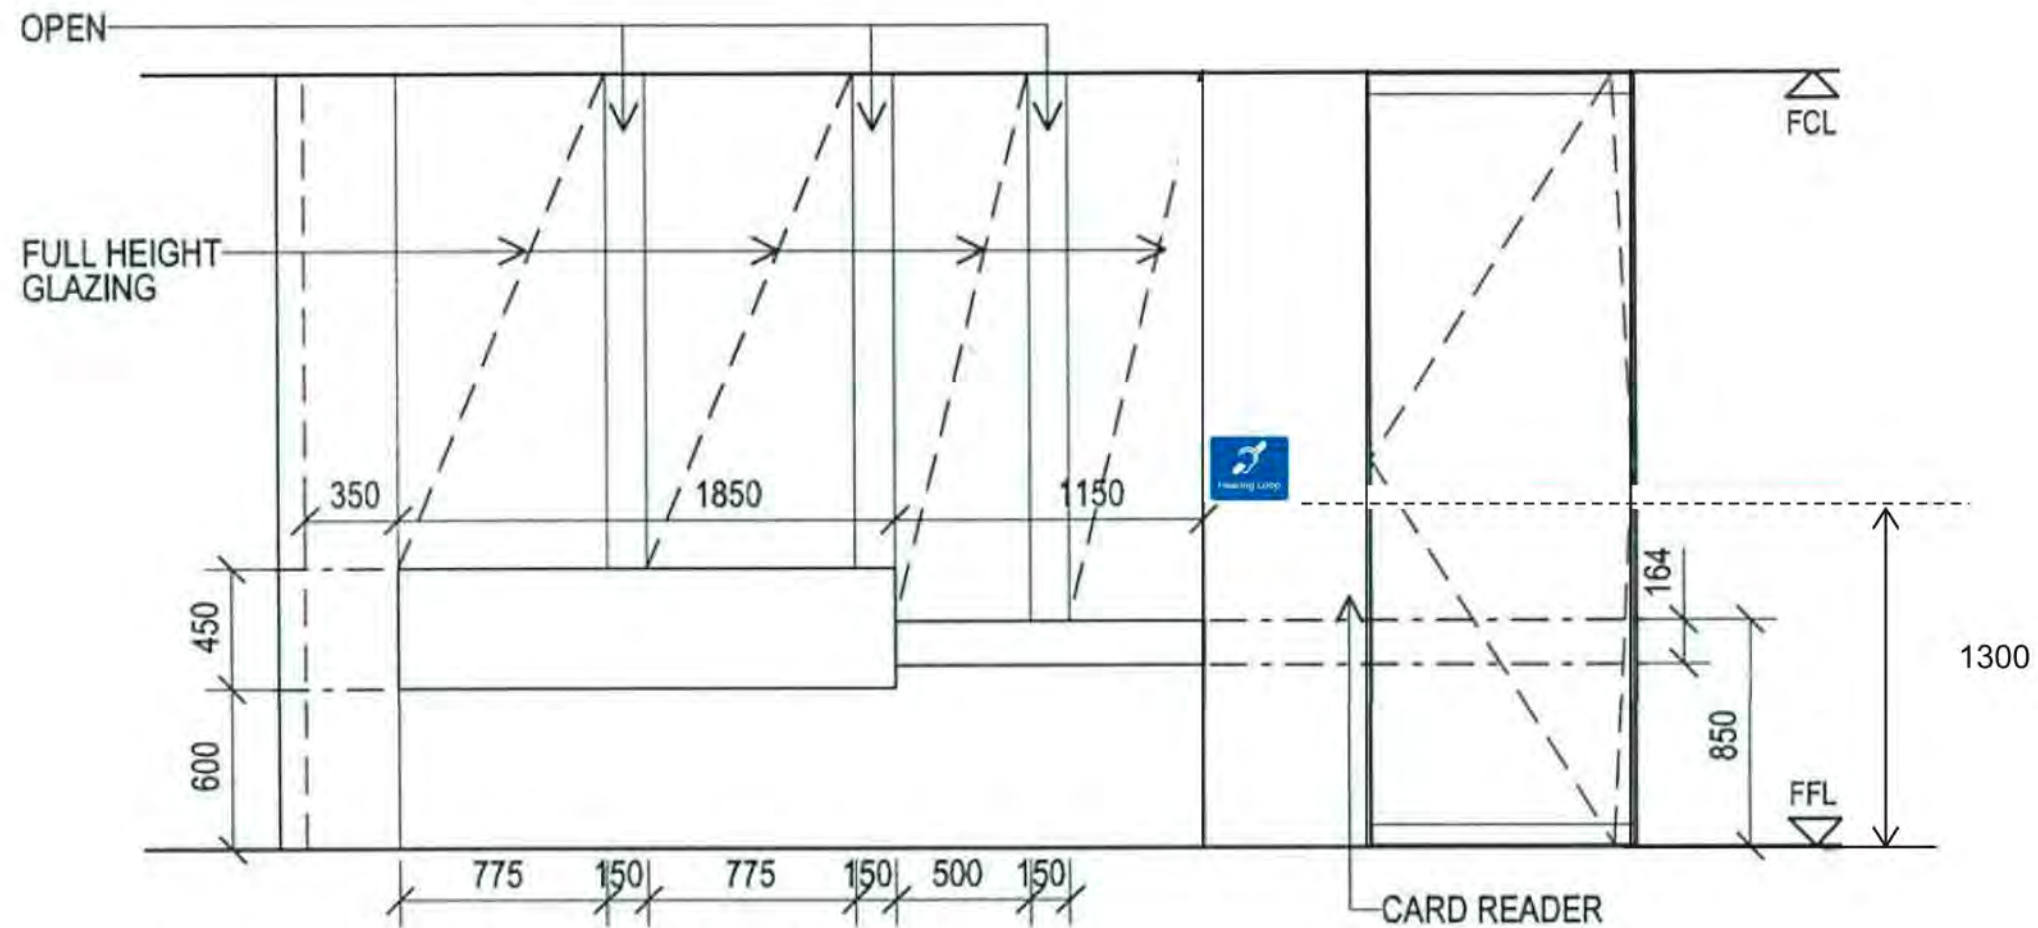

ELEVATION
G.50


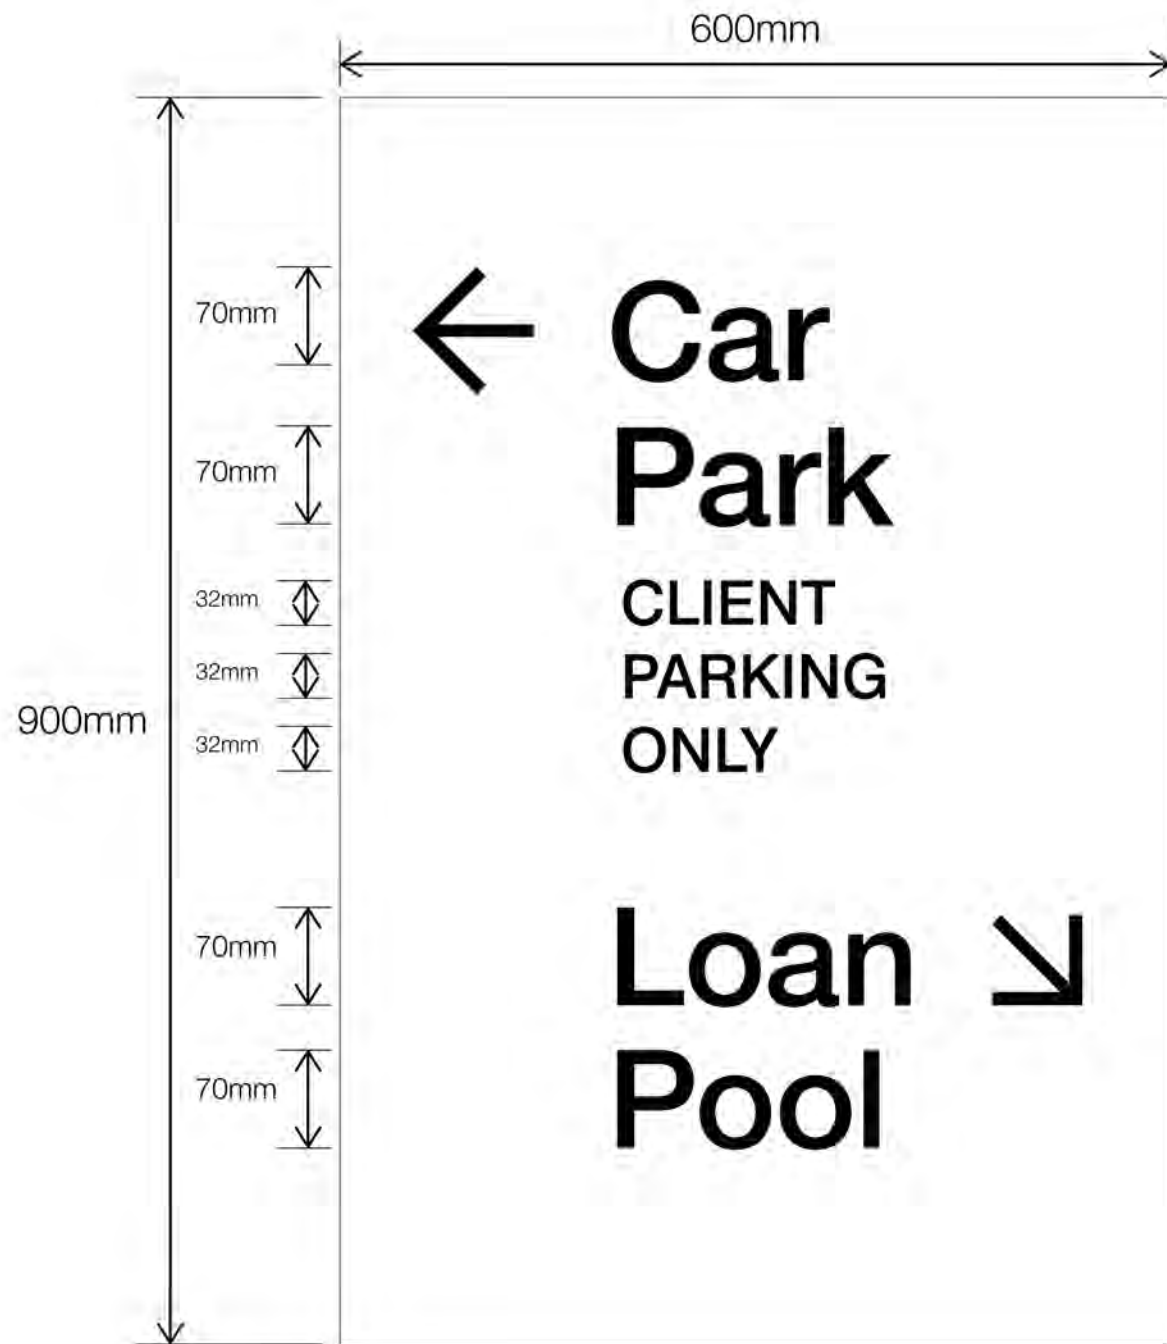


**TYPICAL EXTERNAL
DIRECTIONAL SIGNS**

Sign to be sprayed 2 pac polyurethane to match Dulux Precious Kinetic Gunmetal Kinetic 8115K. Arrows & text to be cut out white vinyl. All fixings to be concealed.

NOTE: text to be confirmed

(Dimensions typical)

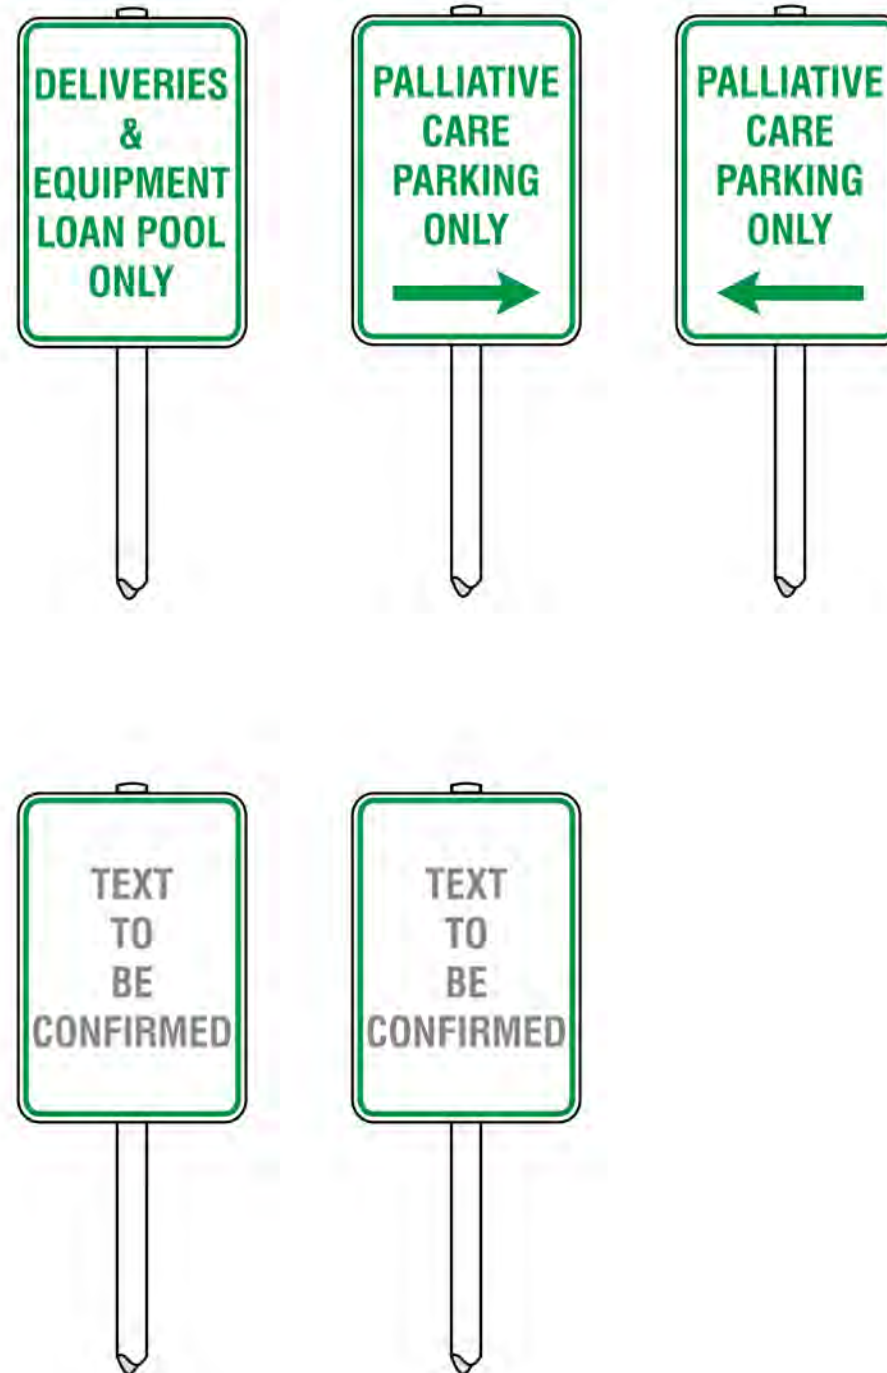
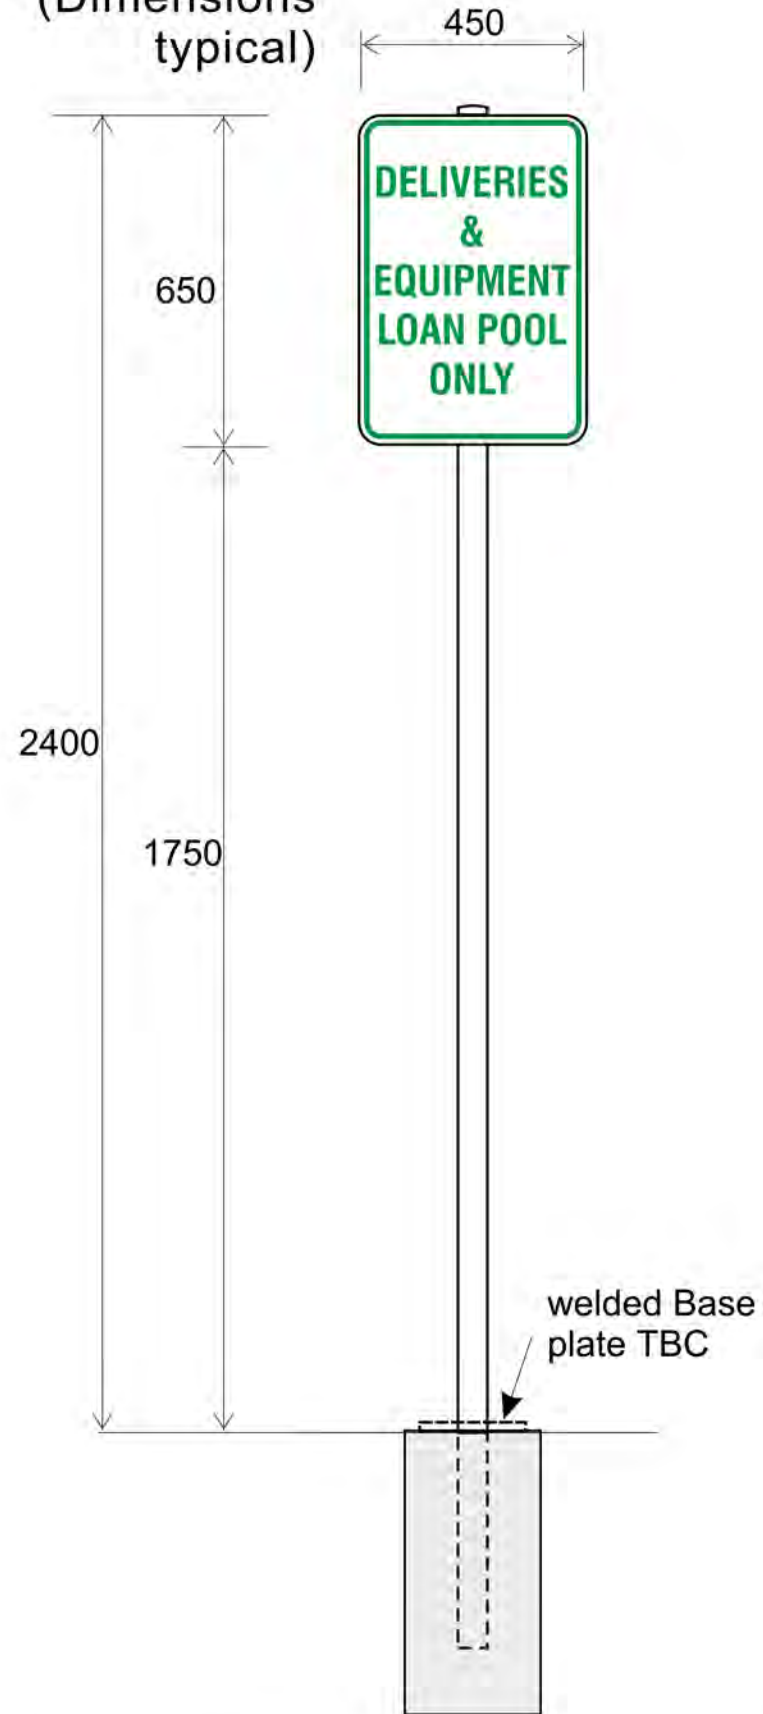


EXTERNAL CAR PARKING (PANEL & POST MOUNTED)

Construction Details

2mm aluminium sign panels with applied U.V laminated cast vinyl colour digital print messaging. Sign panels are mounted to 60mm diam. galvanised round posts.
Post caps required to top.
Welded base plates may be required upon site survey of required location areas (signpost to be cored / concreted into asphalt or ground.)

(Dimensions typical)

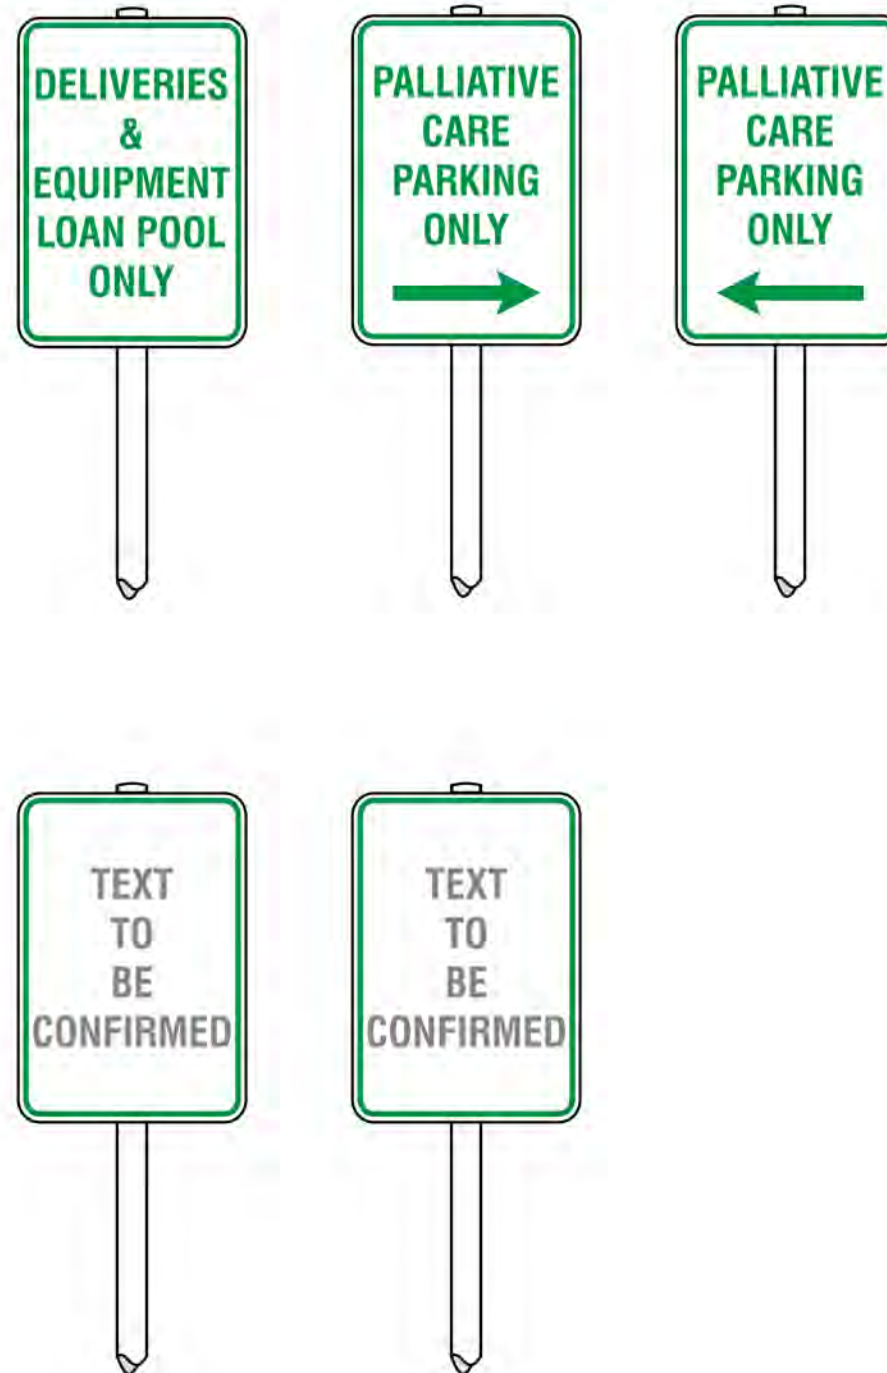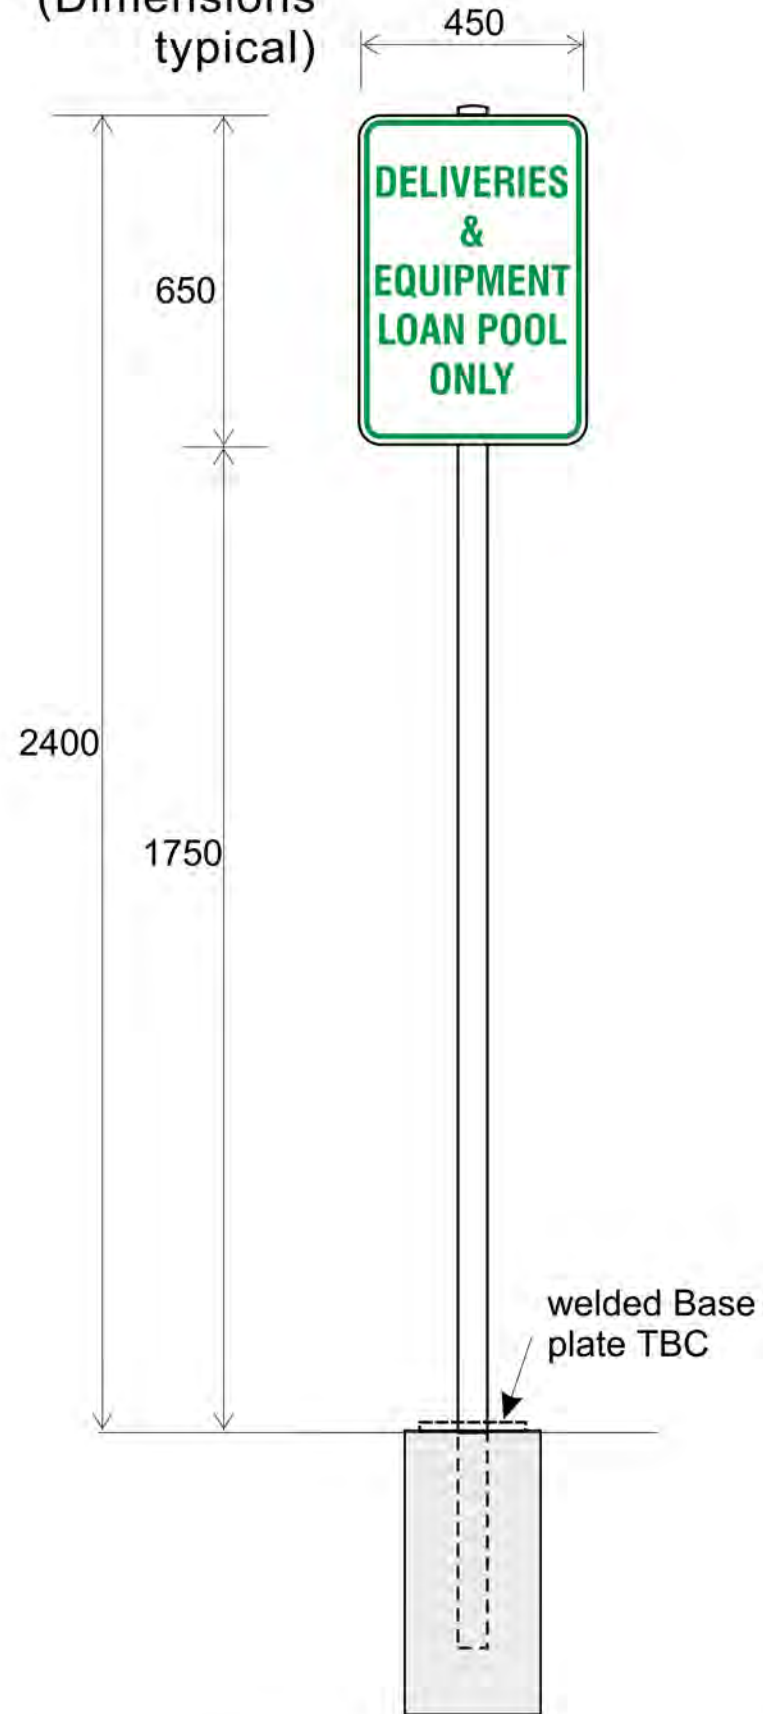


EXTERNAL CAR PARKING (PANEL & POST MOUNTED)

Construction Details

2mm aluminium sign panels with applied U.V laminated cast vinyl colour digital print messaging. Sign panels are mounted to 60mm diam. galvanised round posts.
Post caps required to top.
Welded base plates may be required upon site survey of required location areas (signpost to be cored / concreted into asphalt or ground.)

- Site Directory Sign
- Site Traffic Directional Sign
- Building Identification Sign

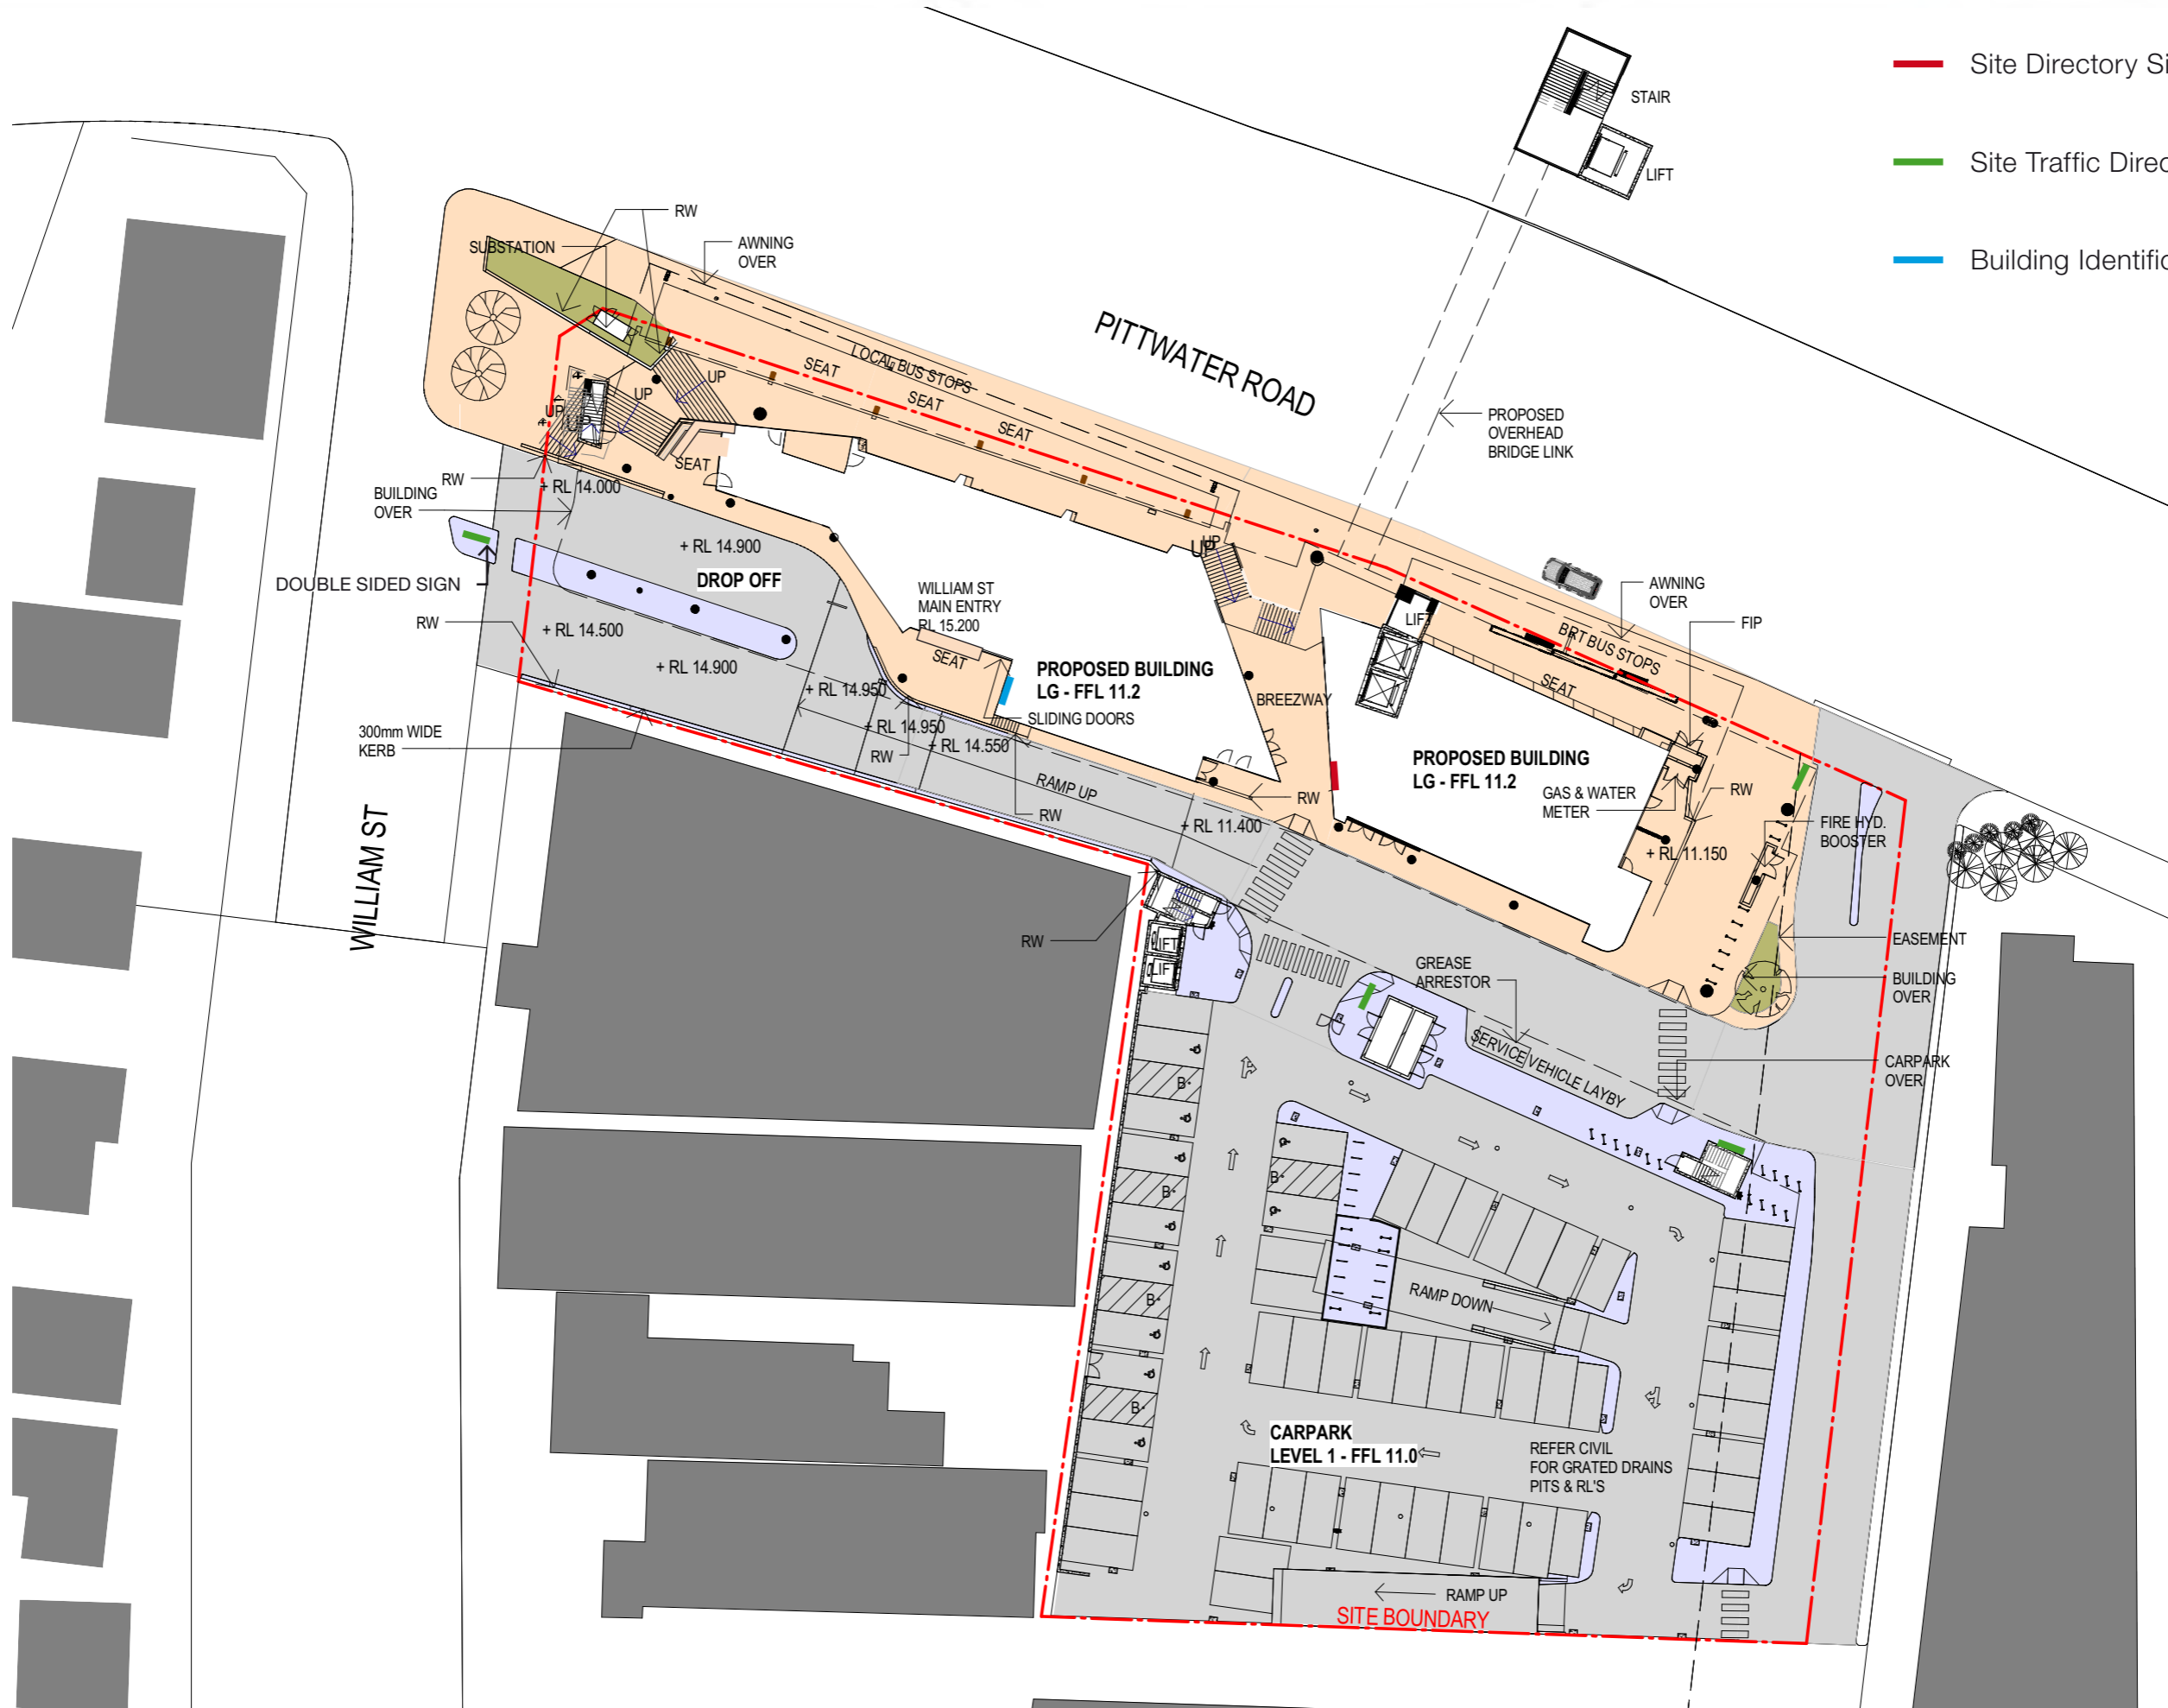

Typical Elevation of Office
 Indicating extent of translucent film to glass side panel

