


01 NORTH ELEVATION
SCALE 1:200

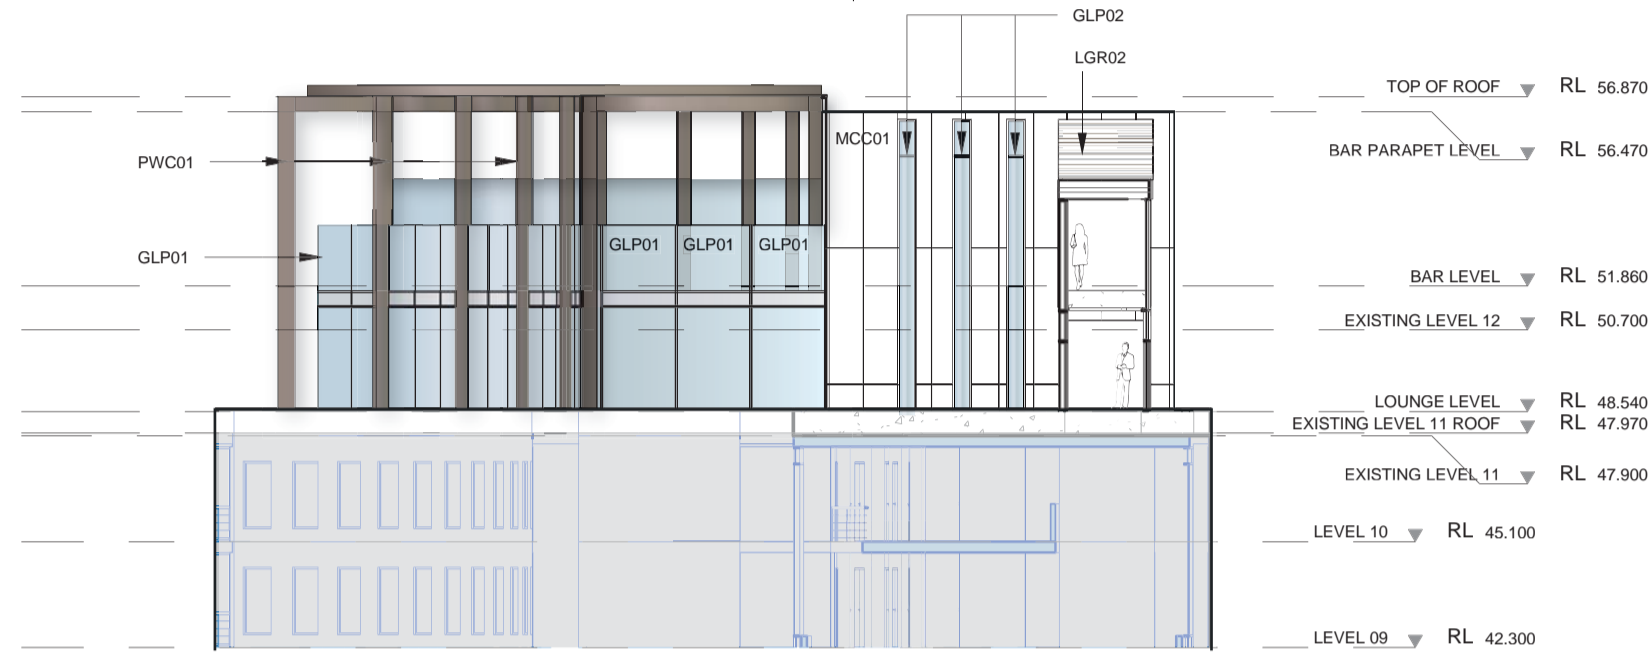

02 SOUTH ELEVATION
A-DA2-0201 SCALE 1:200

Finishes Legend	
GLP01	High Performance Glass - Clear
MCC01	Composite Metal cladding - White
LGR02	Automated Louvres - Powdercoat brown / black
PWC01	Powder Coated Steelwork - brown black

NOTE:

"THIS ELEVATION/MONTAGE/MODEL INCLUDES DETAILS OF PROPOSED MODIFICATIONS TO SSD 4972 INCLUDING: SECTION 96(2) MODIFICATION 4 TO SSD 4972 TO PROVIDE TWO ADDITIONAL COMMERCIAL LEVELS TO THE SOUTHERN TOWER; AND SECTION 96(1A) MODIFICATION 5 TO SSD 4972 TO PROVIDE A 6TH LIFT TO THE EASTERN ELEVATION OF THE HOTEL LIFT LOBBY. THESE MODIFICATIONS ARE SUBJECT TO SEPARATE ASSESSMENT AND DETERMINATION FROM THE MINISTER FOR PLANNING AND DO NOT FORM PART OF THE SUBJECT STATE SIGNIFICANT DEVELOPMENT APPLICATION."



REV	DESCRIPTION	BY	DATE
1	DRAFT ISSUE	RJ	05/05/2015
2	DA ISSUE	RJ	27/05/2015
3	DA ISSUE	RJ	03/06/2015

ARCHITECTS:
Cox Richardson
Level 6, 155 Clarence Street,
Sydney NSW 2000 Australia
T + 612 9267 9599 F + 612 9264 9599
Email: sydney@cox.com.au
The Cox Group Pty Ltd ACN 002 535 891




PROJECT MANAGER:
savills project management

APPLICANT:
GL InvestmentCo Pty Ltd ATF GL No 1 Trust


**161 SUSSEX STREET REDEVELOPMENT
EXECUTIVE LOUNGE AND BAR**

Drawing Title:
NORTH & SOUTH ELEVATIONS
Drawing Number:
A-DA2-0302
Revision:
03
Scale:
As indicated @ A3

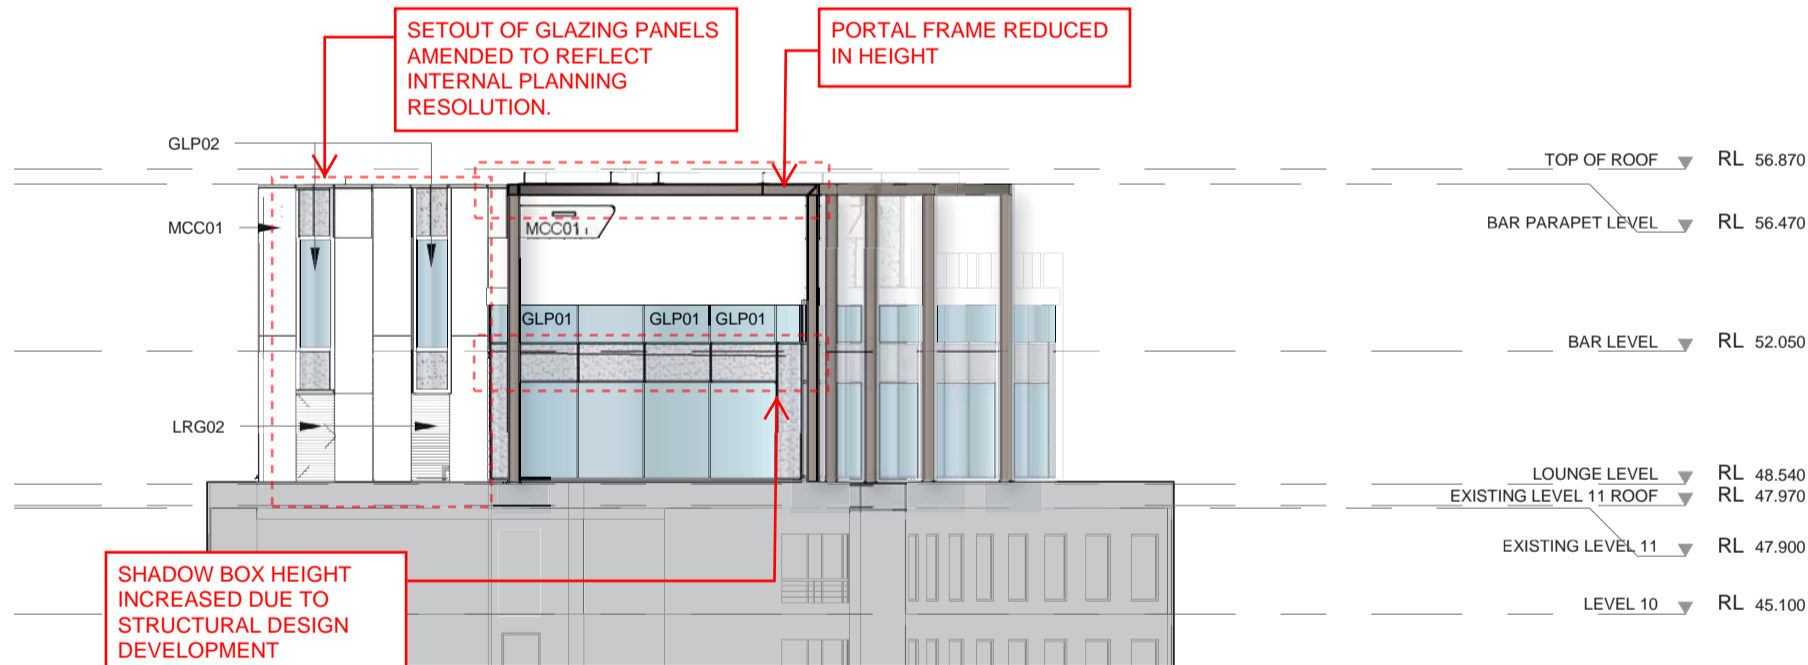

1 NORTH ELEVATION
ZB-A-21-10 SCALE 1:200

Finishes Legend	
GLP01	High Performance Glass - Clear
MCC01	Composite Metal cladding - White
LGR02	Automated Louvres - Powdercoat brown / black
PWC01	Powder Coated Steelwork - brown black

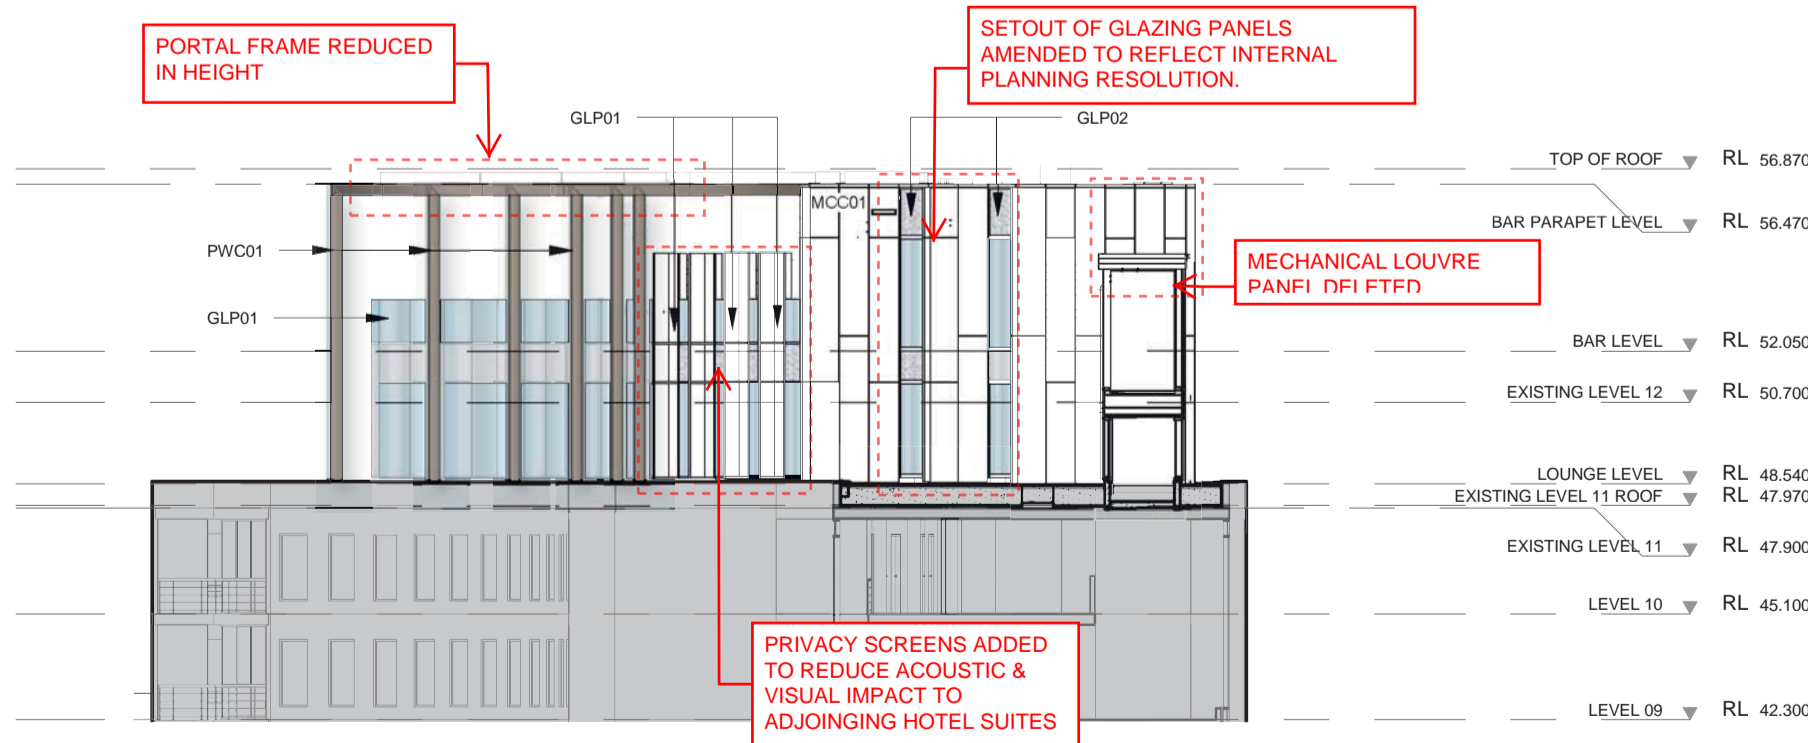

2 SOUTH ELEVATION
ZB-A-21-10 SCALE 1:200



REV	DESCRIPTION	BY	DATE
1	DRAFT ISSUE	RJ	05/05/2015
2	DA ISSUE	RJ	27/05/2015
3	DA ISSUE	RJ	03/06/2015
4	SECTION 96(1a)	RJ	12/08/2016

ARCHITECTS:
Cox Richardson
Level 6, 155 Clarence Street,
Sydney NSW 2000 Australia
T + 612 9267 9599 F + 612 9264 9599
Email: sydney@cox.com.au
The Cox Group Pty Ltd ACN 002 535 891



PROJECT MANAGER:
savills project management

APPLICANT:
GL InvestmentCo Pty Ltd ATF GL No 1 Trust

**161 SUSSEX STREET REDEVELOPMENT
EXECUTIVE LOUNGE AND BAR**

Drawing Title:
NORTH & SOUTH ELEVATIONS
Drawing Number:
A-DA2-0302
Revision:
4
Scale:
1:200 @ A3