


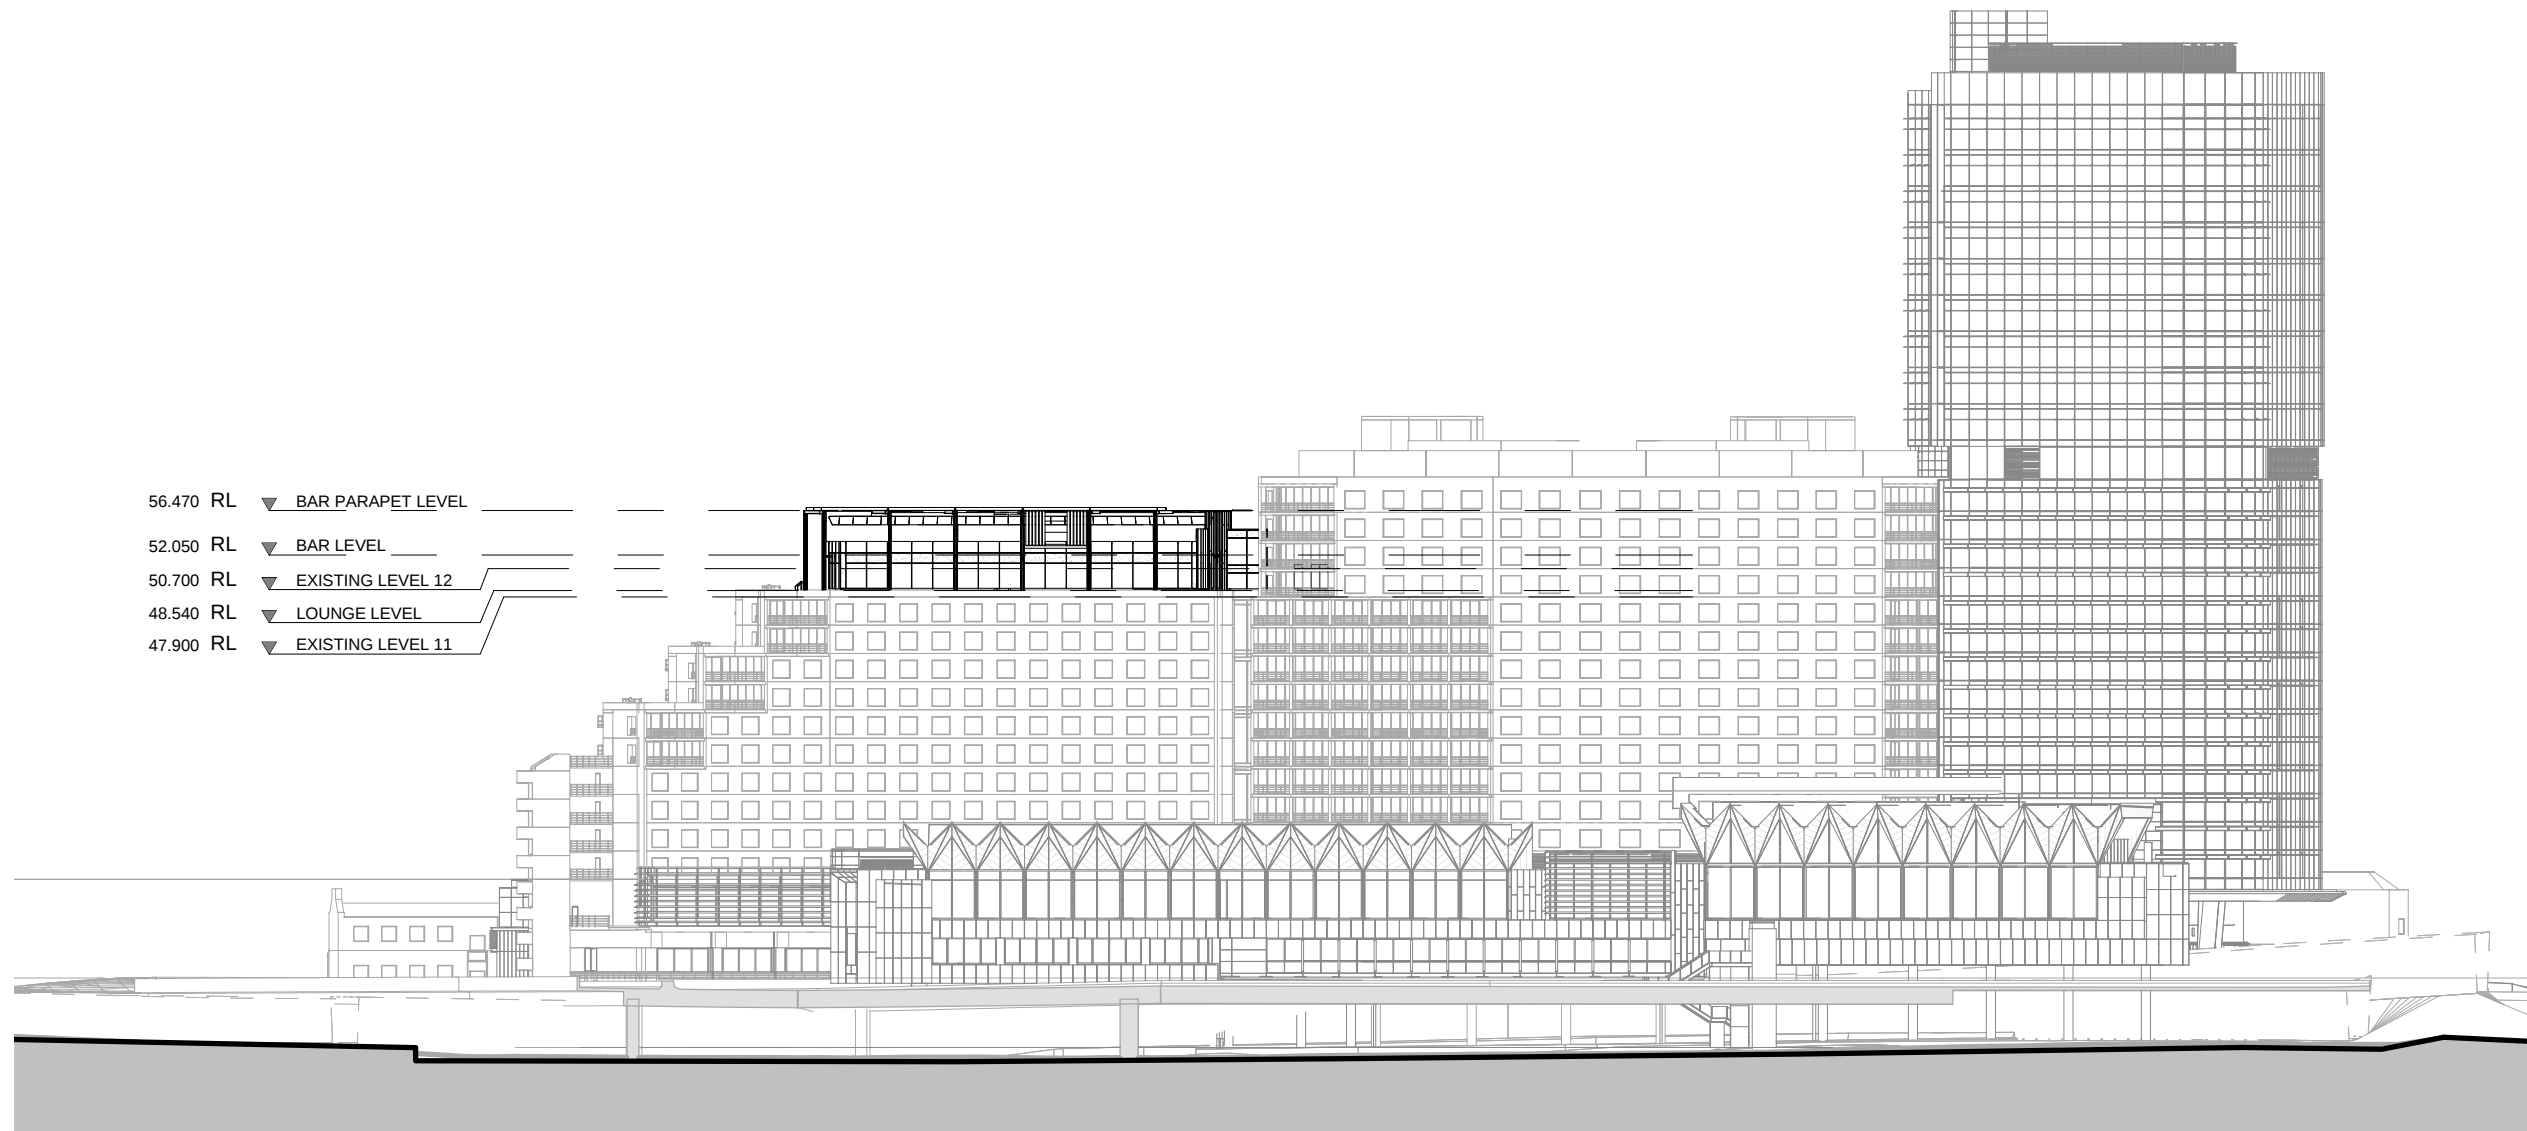

1 GENERAL ARRANGEMENT - WEST ELEVATION
SCALE 1 : 750

SCALE IN METRES
SCALE 1:750 0 15m 30m

REV	DESCRIPTION	BY	DATE
1	DA ISSUE	RJ	27/05/2015
2	DA ISSUE	RJ	03/06/2015
3	SECTION 96(1a)	RJ	12/08/2016

ARCHITECTS:

Cox Richardson
Level 6, 155 Clarence Street,
Sydney NSW 2000 Australia
T + 612 9267 9599 F + 612 9264 9599
Email : sydney@cox.com.au
The Cox Group Pty Ltd ACN 002 535 891

COX

PROJECT MANAGER:

savills project
management

APPLICANT:

GL InvestmentCo Pty Ltd ATF GL No 1 Trust

**161 SUSSEX STREET REDEVELOPMENT
EXECUTIVE LOUNGE AND BAR**

Drawing Title:
WEST ELEVATION

Drawing Number:
A-DA2-0303

Scale:
1 : 750 @ A3

Revision:
3