


Finishes Legend	
GLP01	High Performance Glass - Clear
MCC01	Composite Metal cladding - White
LGR02	Automated Louvers - Powdercoat brown / black
PWC01	Powder Coated Steelwork - brown black

01 WEST ELEVATION

A-DA2-0201 SCALE 1:200

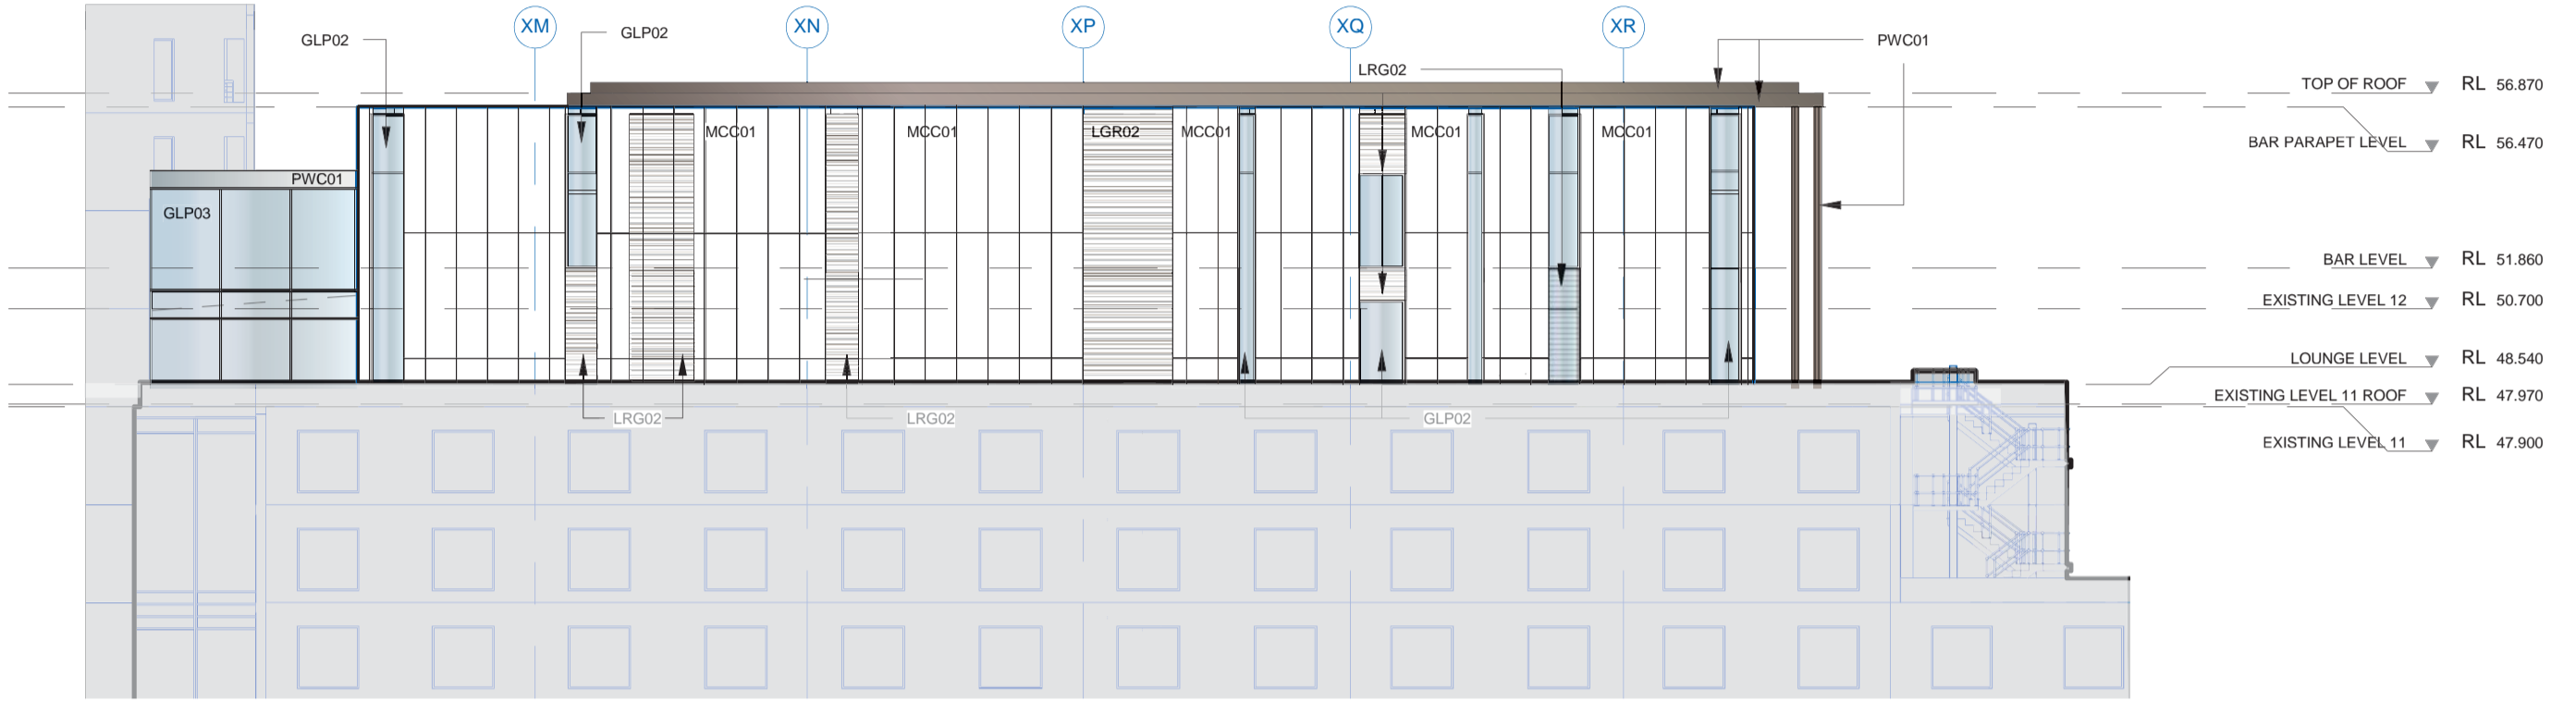

02 EAST ELEVATION

A-DA2-0201 SCALE 1:200

NOTE:

"THIS ELEVATION/MONTAGE/MODEL INCLUDES DETAILS OF PROPOSED MODIFICATIONS TO SSD 4972 INCLUDING: SECTION 96(2) MODIFICATION 4 TO SSD 4972 TO PROVIDE TWO ADDITIONAL COMMERCIAL LEVELS TO THE SOUTHERN TOWER; AND SECTION 96(1A) MODIFICATION 5 TO SSD 4972 TO PROVIDE A 6TH LIFT TO THE EASTERN ELEVATION OF THE HOTEL LIFT LOBBY. THESE MODIFICATIONS ARE SUBJECT TO SEPARATE ASSESSMENT AND DETERMINATION FROM THE MINISTER FOR PLANNING AND DO NOT FORM PART OF THE SUBJECT STATE SIGNIFICANT DEVELOPMENT APPLICATION."



REV	DESCRIPTION	BY	DATE
1	DRAFT ISSUE	RJ	16/04/2015
2	DRAFT ISSUE	RJ	05/05/2015
3	DA ISSUE	RJ	27/05/2015
4	DA ISSUE	RJ	03/06/2015


ARCHITECTS:
Cox Richardson
 Level 6, 155 Clarence Street,
 Sydney NSW 2000 Australia
 T + 612 9267 9599 F + 612 9264 9599
 Email: sydney@cox.com.au
 The Cox Group Pty Ltd ACN 002 535 891

PROJECT MANAGER:
COX savills project management

APPLICANT:
GL InvestmentCo Pty Ltd ATF GL No 1 Trust

**161 SUSSEX STREET REDEVELOPMENT
 EXECUTIVE LOUNGE AND BAR**


Drawing Title:
EAST & WEST ELEVATIONS
 Drawing Number: A-DA2-0301
 Revision: 04
 Scale: As indicated @ A3

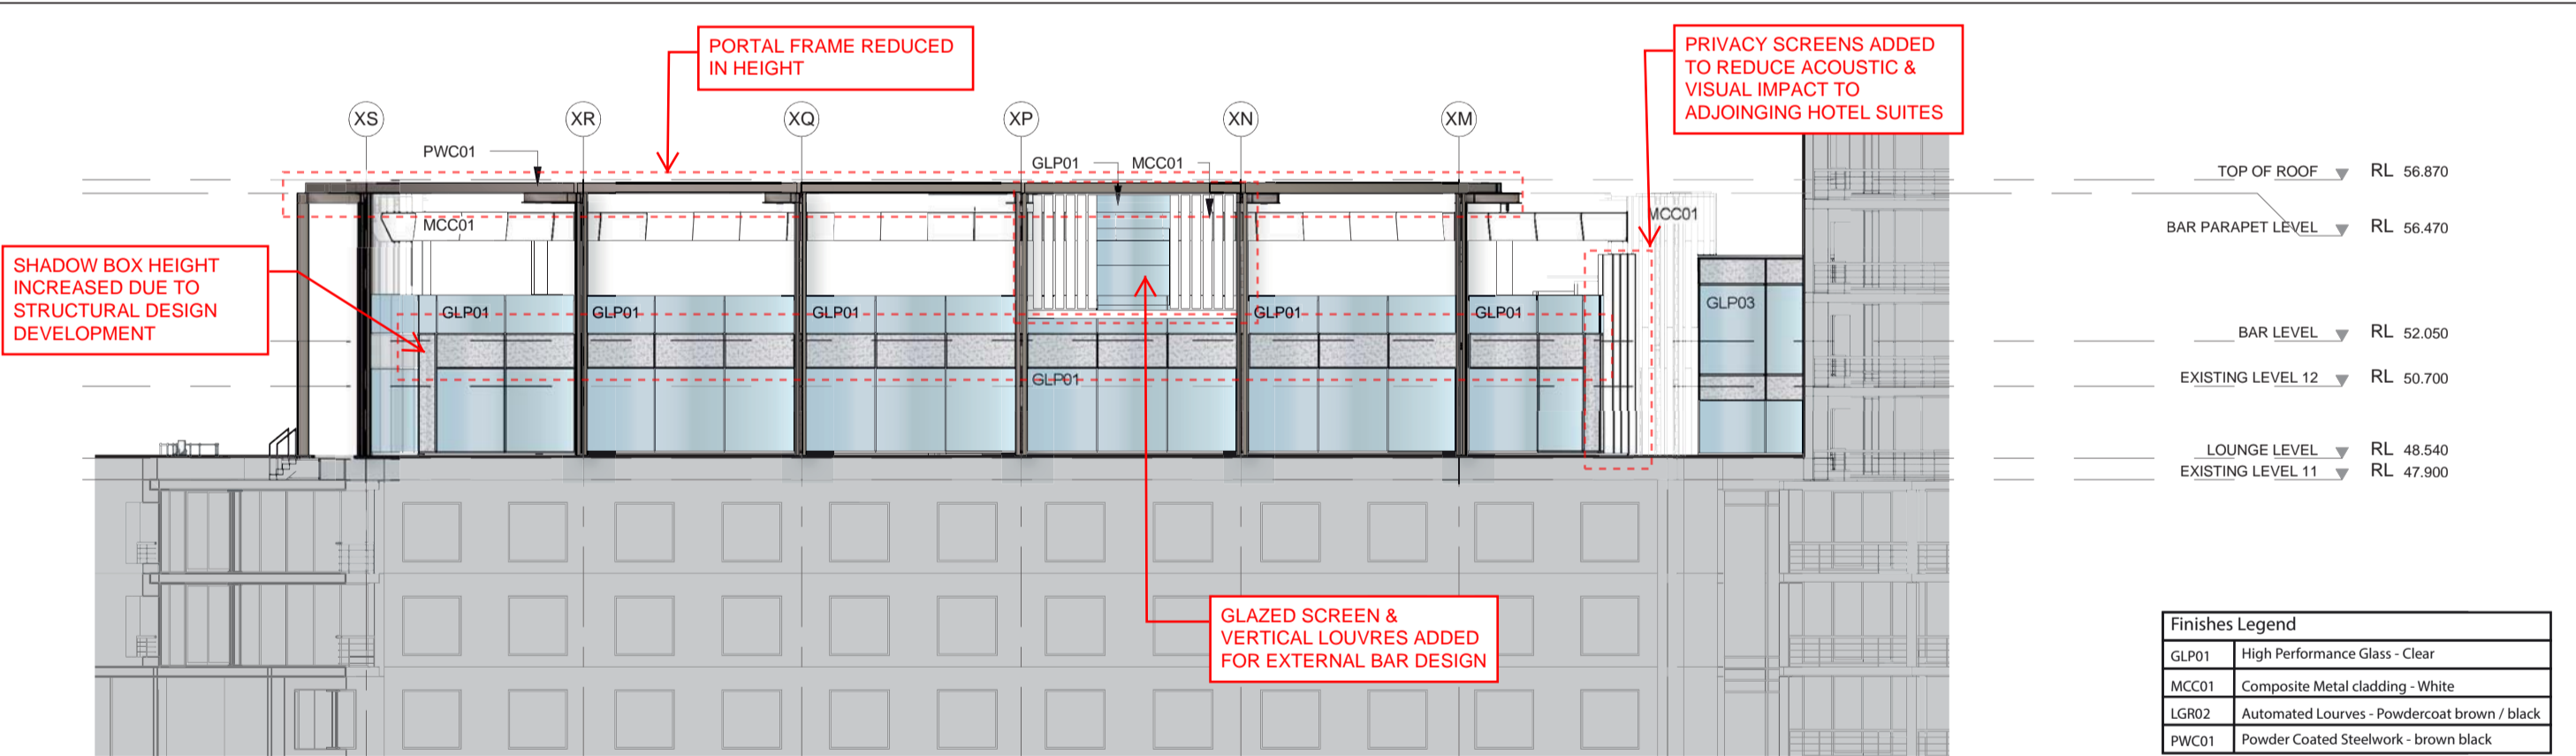

Finishes Legend	
GLP01	High Performance Glass - Clear
MCC01	Composite Metal cladding - White
LGR02	Automated Louvers - Powdercoat brown / black
PWC01	Powder Coated Steelwork - brown black

2 WEST ELEVATION

ZB-A-21-10 SCALE 1:200

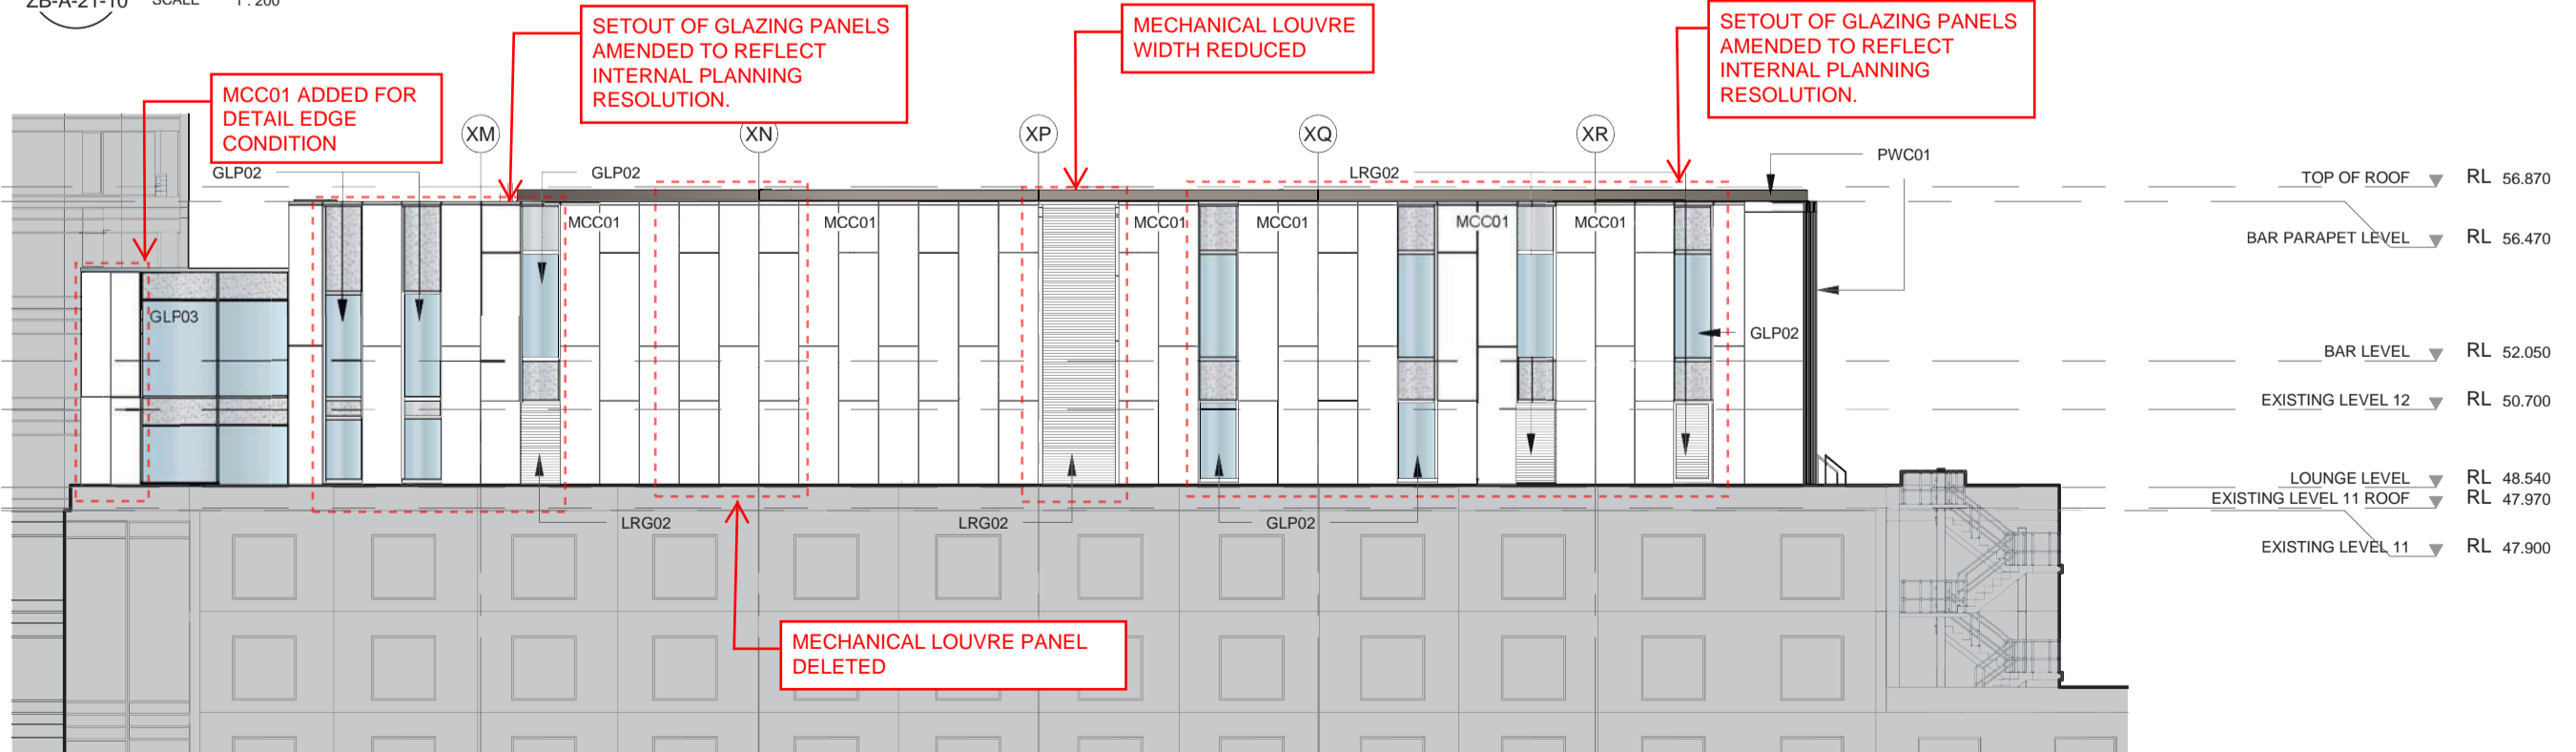

1 EAST ELEVATION

ZB-A-21-10 SCALE 1:200

REV	DESCRIPTION	BY	DATE
1	DRAFT ISSUE	RJ	16/04/2015
2	DRAFT ISSUE	RJ	05/05/2015
3	DA ISSUE	RJ	27/05/2015
4	DA ISSUE	RJ	03/06/2015
5	SECTION 96(1a)	RJ	12/08/2016

ARCHITECTS:
Cox Richardson
 Level 6, 155 Clarence Street,
 Sydney NSW 2000 Australia
 T + 612 9267 9599 F + 612 9264 9599
 Email: sydney@cox.com.au
 The Cox Group Pty Ltd ACN 002 535 891

PROJECT MANAGER:
COX savills project management

APPLICANT:
GL InvestmentCo Pty Ltd ATF GL No 1 Trust

**161 SUSSEX STREET REDEVELOPMENT
 EXECUTIVE LOUNGE AND BAR**

Drawing Title:
EAST & WEST ELEVATIONS
 Drawing Number: A-DA2-0301
 Revision: 5
 Scale: 1:200 @ A3