


2 WEST ELEVATION
 ZB-A-21-10 SCALE 1 : 200



1 EAST ELEVATION
 ZB-A-21-10 SCALE 1 : 200

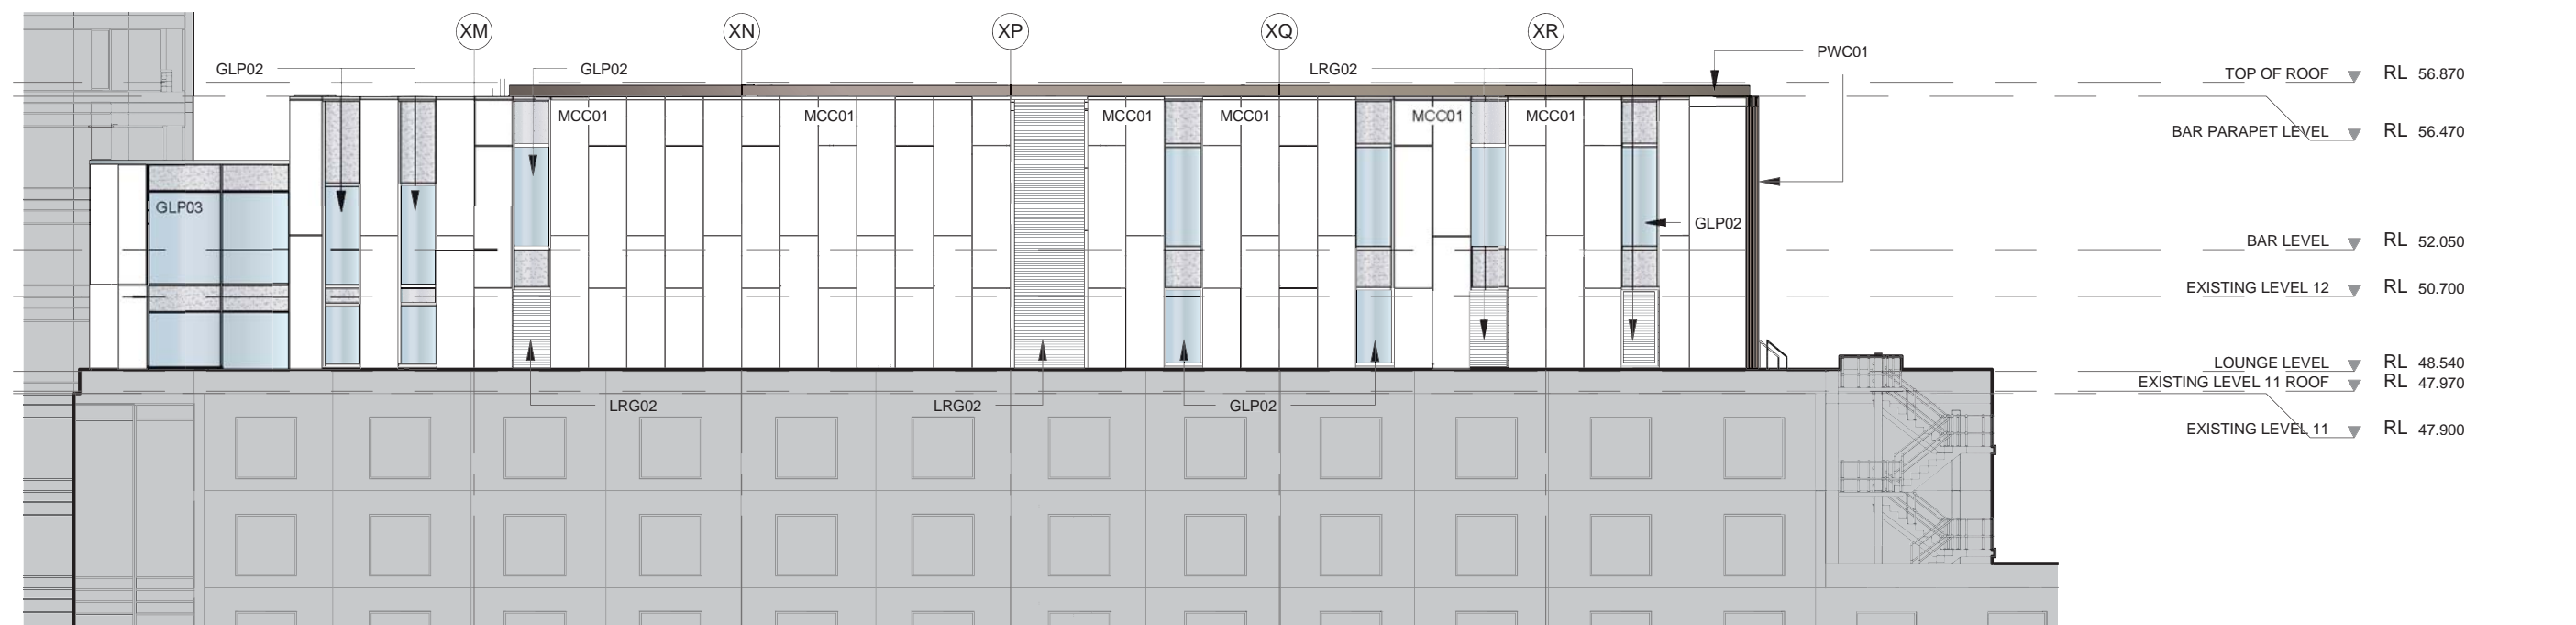

REV	DESCRIPTION	BY	DATE
1	DRAFT ISSUE	RJ	16/04/2015
2	DRAFT ISSUE	RJ	05/05/2015
3	DA ISSUE	RJ	27/05/2015
4	DA ISSUE	RJ	03/06/2015
5	SECTION 96(1a)	RJ	12/08/2016

ARCHITECTS:
Cox Richardson
 Level 6, 155 Clarence Street,
 Sydney NSW 2000 Australia
 T + 612 9267 9599 F + 612 9264 9599
 Email : sydney@cox.com.au
 The Cox Group Pty Ltd ACN 002 535 891

PROJECT MANAGER:
COX
savills project management

APPLICANT:
GL InvestmentCo Pty Ltd ATF GL No 1 Trust

**161 SUSSEX STREET REDEVELOPMENT
 EXECUTIVE LOUNGE AND BAR**

Drawing Title:
EAST & WEST ELEVATIONS
 Drawing Number:
 A-DA2-0301
 Scale:
 1 : 200 @ A3
 Revision:
 5