


2 WEST ELEVATION
ZB-A-21-10 SCALE 1:200

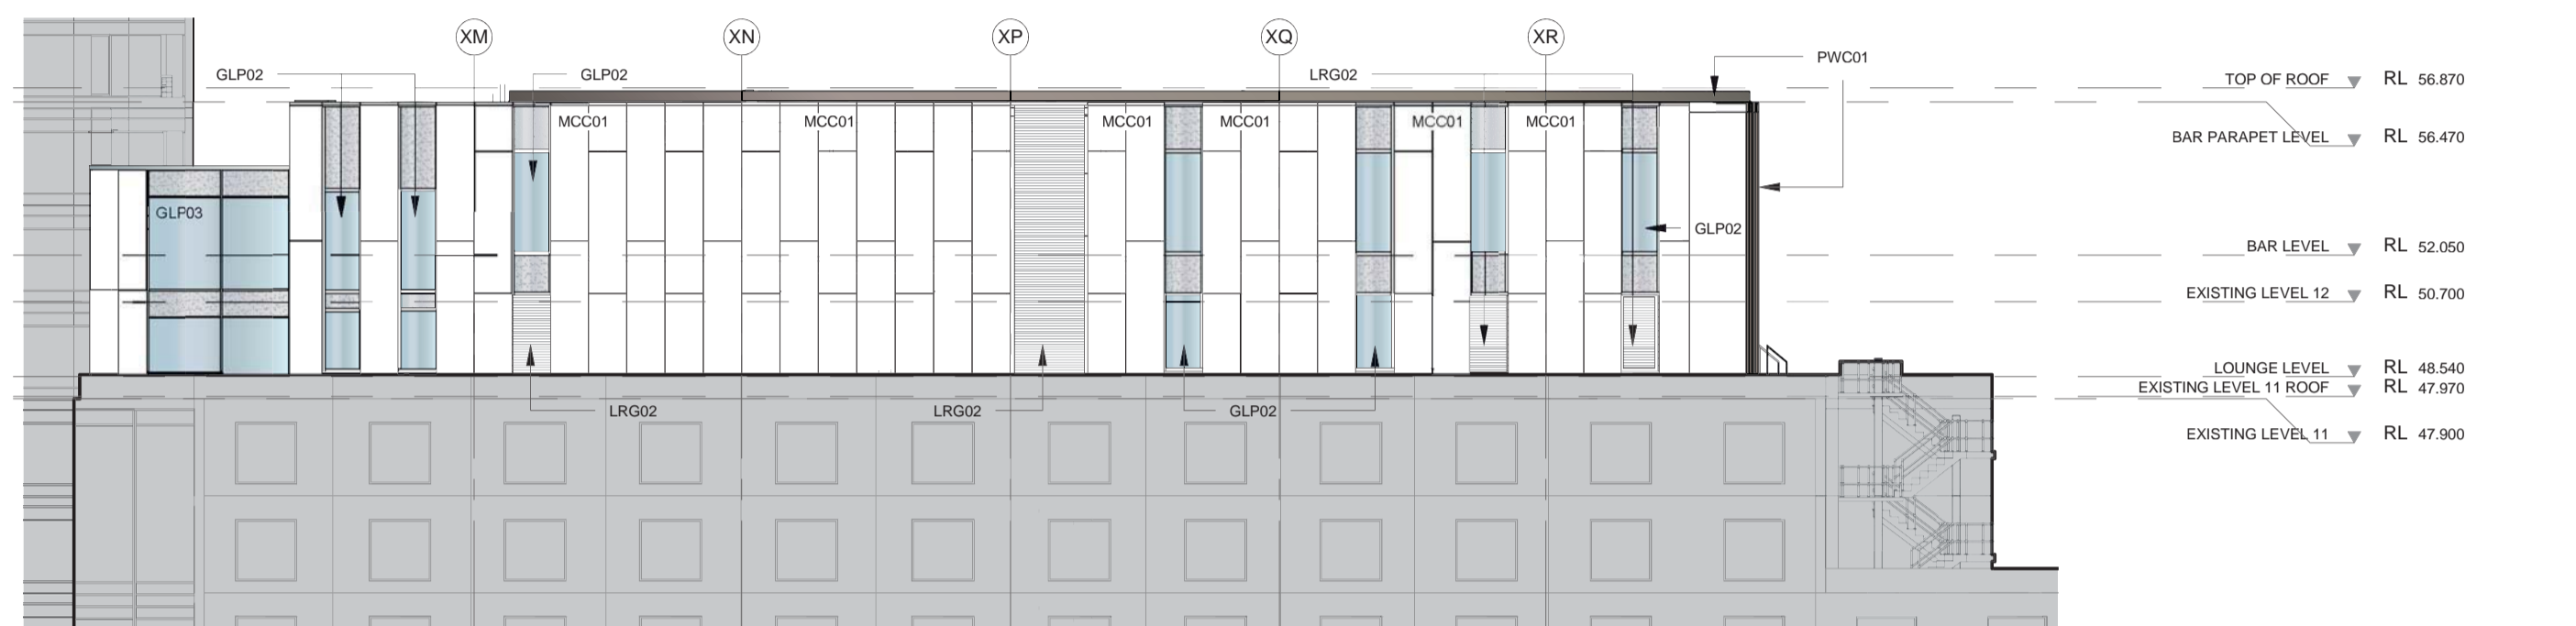

1 EAST ELEVATION
ZB-A-21-10 SCALE 1:200

REV	DESCRIPTION	BY	DATE
1	DRAFT ISSUE	RJ	16/04/2015
2	DRAFT ISSUE	RJ	05/05/2015
3	DA ISSUE	RJ	27/05/2015
4	DA ISSUE	RJ	03/06/2015
5	SECTION 96(1a)	RJ	12/08/2016

ARCHITECTS:
Cox Richardson
Level 6, 155 Clarence Street,
Sydney NSW 2000 Australia
T + 612 9267 9599 F + 612 9264 9599
Email: sydney@cox.com.au
The Cox Group Pty Ltd ACN 002 535 891


PROJECT MANAGER:
COX savills project management

APPLICANT:
GL InvestmentCo Pty Ltd ATF GL No 1 Trust


161 SUSSEX STREET REDEVELOPMENT
EXECUTIVE LOUNGE AND BAR

Drawing Title:
EAST & WEST ELEVATIONS
Drawing Number:
A-DA2-0301
Scale:
1:200 @ A3

Revision:
5

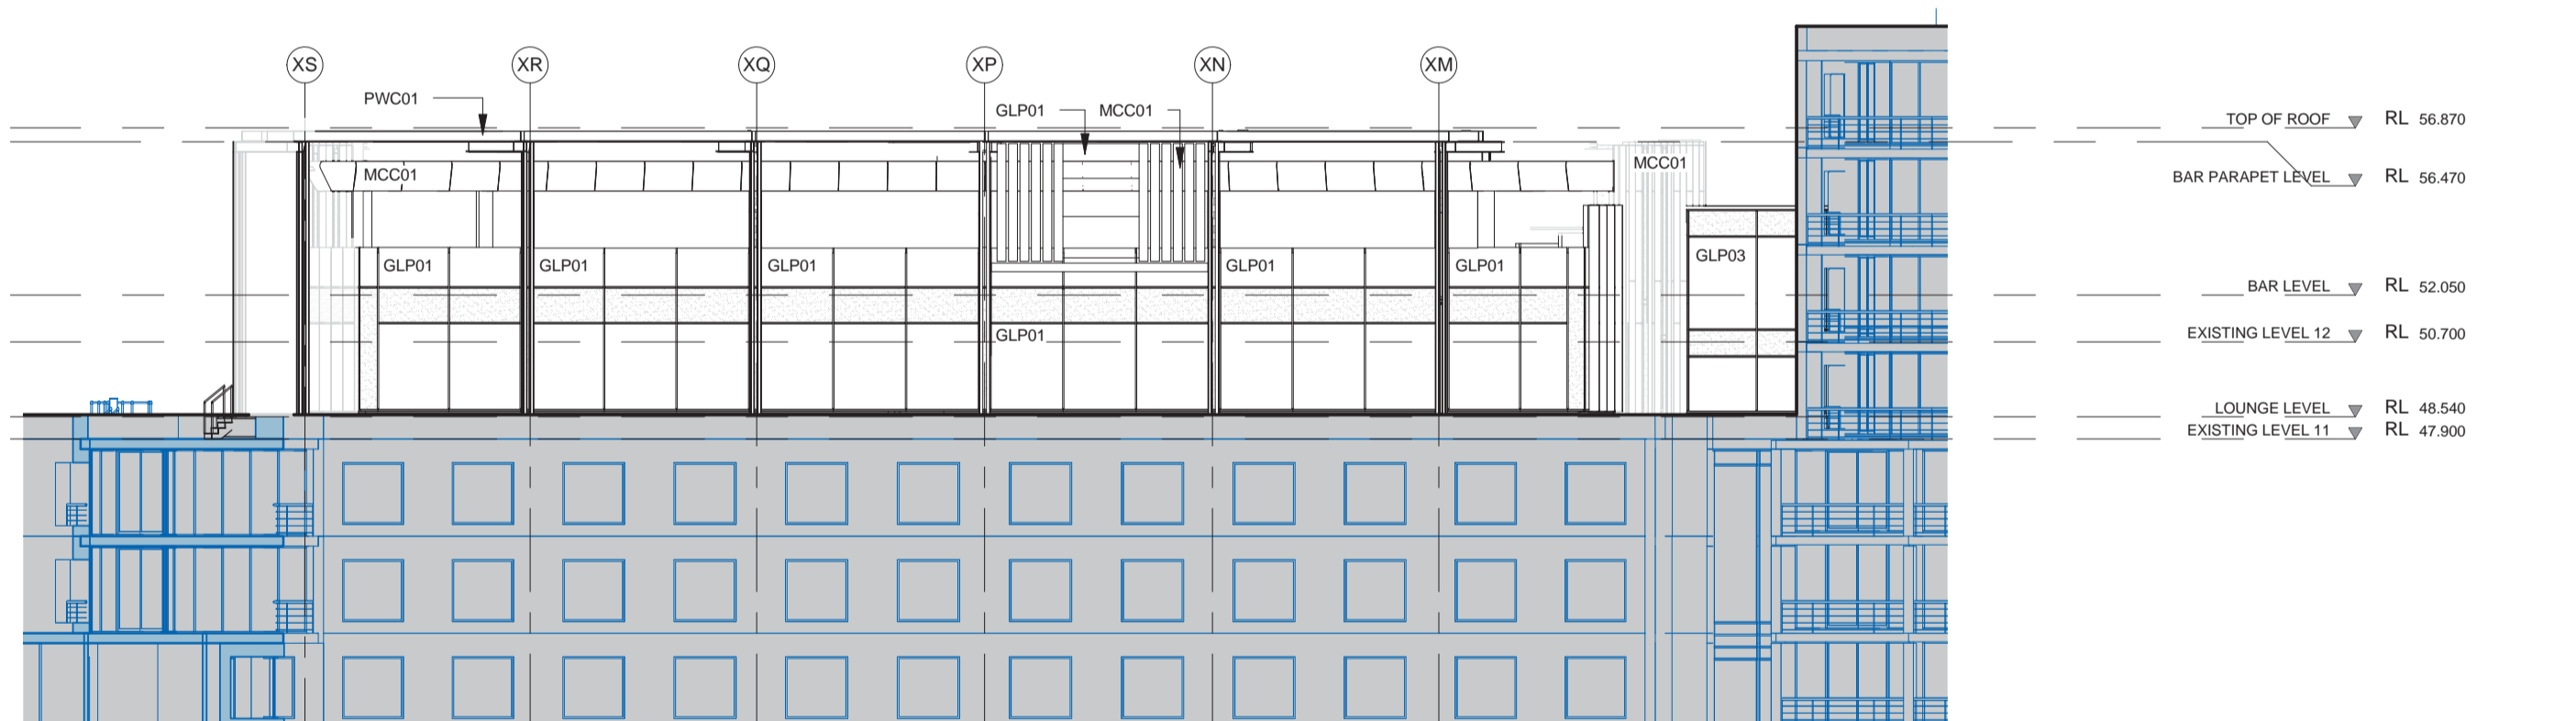

2 WEST ELEVATION
ZB-A-21-10 SCALE 1:200

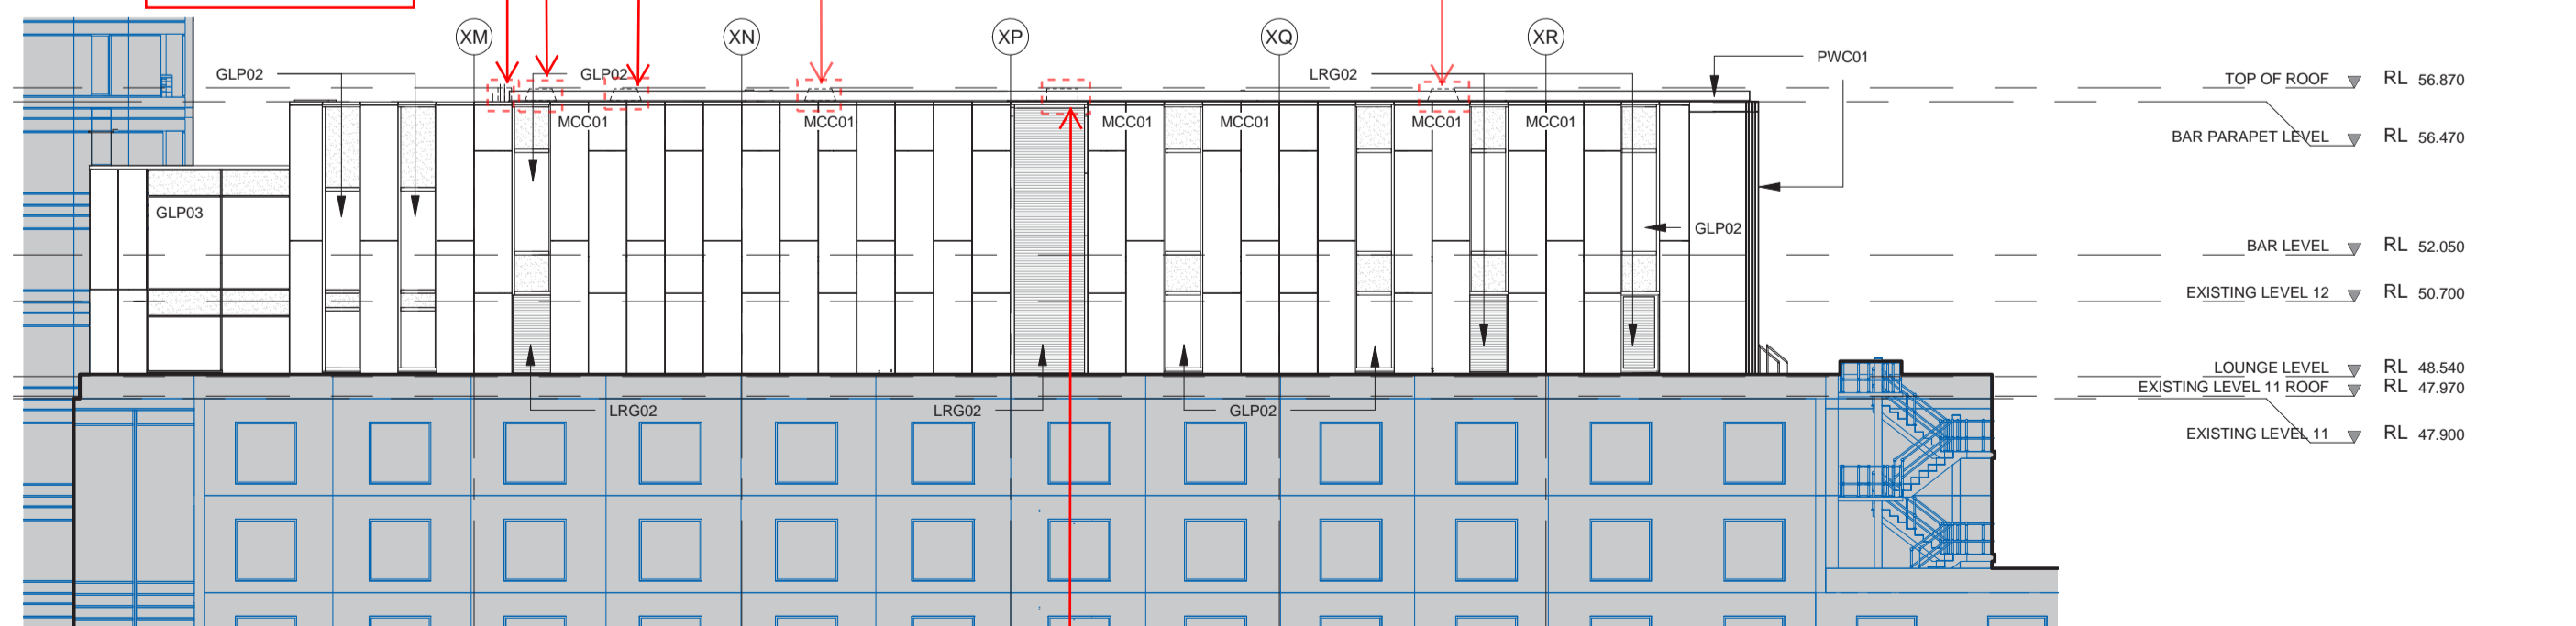

1 EAST ELEVATION
ZB-A-21-10 SCALE 1:200

REV	DESCRIPTION	BY	DATE
1	DRAFT ISSUE	RJ	16/04/2015
2	DRAFT ISSUE	RJ	05/05/2015
3	DA ISSUE	RJ	27/05/2015
4	DA ISSUE	RJ	03/06/2015
5	SECTION 96(1a)	RJ	12/08/2016
6	SECTION 96(1a)	RJ	09/11/2016

ARCHITECTS:
Cox Richardson
Level 6, 155 Clarence Street,
Sydney NSW 2000 Australia
T + 612 9267 9599 F + 612 9264 9599
Email: sydney@cox.com.au
The Cox Group Pty Ltd ACN 002 535 891

PROJECT MANAGER:
COX savills project management

APPLICANT:
GL InvestmentCo Pty Ltd ATF GL No 1 Trust

161 SUSSEX STREET REDEVELOPMENT
EXECUTIVE LOUNGE AND BAR

Drawing Title:
EAST & WEST ELEVATIONS
Drawing Number:
A-DA2-0301
Scale:
1:200 @ A3

Revision:
06