


2 WEST ELEVATION
 ZB-A-21-10 SCALE 1:200

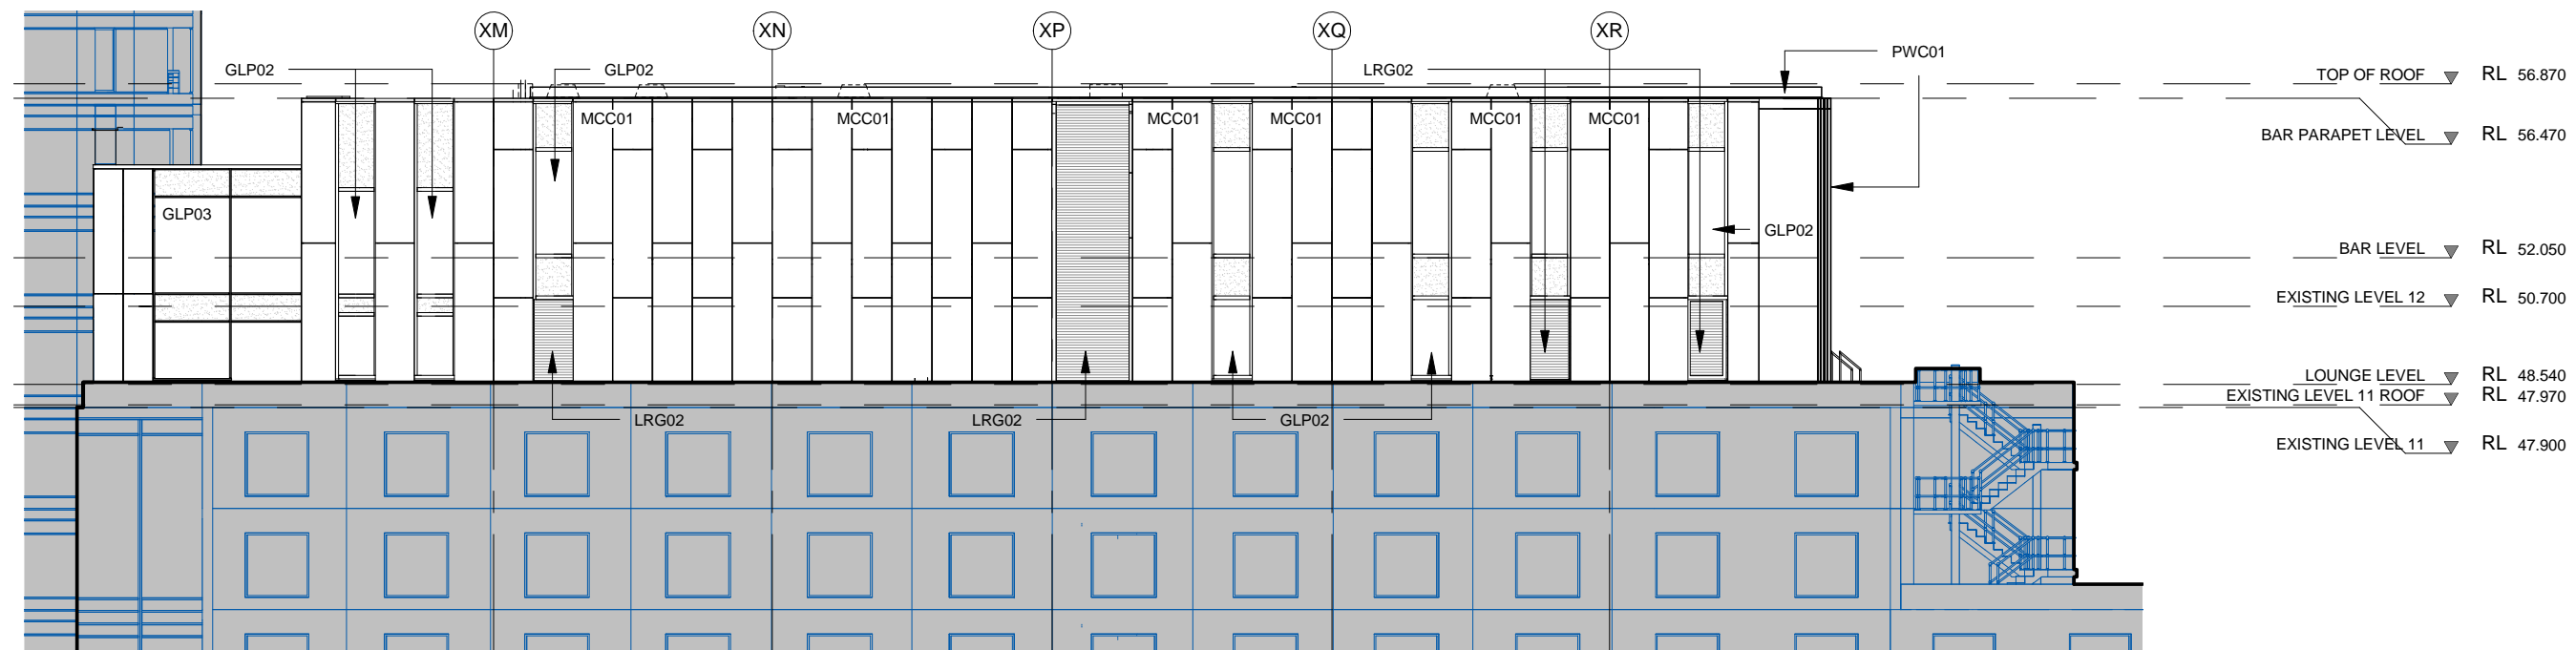

1 EAST ELEVATION
 ZB-A-21-10 SCALE 1:200



REV	DESCRIPTION	BY	DATE
1	DRAFT ISSUE	RJ	16/04/2015
2	DRAFT ISSUE	RJ	05/05/2015
3	DA ISSUE	RJ	27/05/2015
4	DA ISSUE	RJ	03/06/2015
5	SECTION 96(1a)	RJ	12/08/2016
6	SECTION 96(1a)	RJ	09/11/2016

ARCHITECTS:

Cox Richardson
 Level 6, 155 Clarence Street,
 Sydney NSW 2000 Australia
 T + 612 9267 9599 F + 612 9264 9599
 Email : sydney@cox.com.au
 The Cox Group Pty Ltd ACN 002 535 891



PROJECT MANAGER:



APPLICANT:

GL InvestmentCo Pty Ltd ATF GL No 1 Trust

**161 SUSSEX STREET REDEVELOPMENT
 EXECUTIVE LOUNGE AND BAR**

Drawing Title:

EAST & WEST ELEVATIONS

Drawing Number:
A-DA2-0301

Revision:
06

Scale:
1:200 @ A3