


CEILING LEGEND:

PB	PLASTERBOARD CEILING
CT	TILE & GRID CEILING
OD	OUTDOOR CEILING FINISH
BB	BASE BUILDING SCOPE

14.12.16	-	C	RE-ISSUE FOR DA SUBMISSION
08.11.16	-	B	ISSUE FOR DA SUBMISSION
14.03.16	-	A	ISSUE FOR DA SUBMISSION

DATE	REV	ISSUE	REVISION/ISSUE DESCRIPTION
------	-----	-------	----------------------------

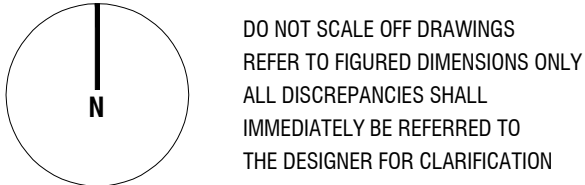

Contractor to verify all dimensions on site before commencing work.  
Davenport Campbell is to be notified of any discrepancies in the dimensions and setting out of the work, for resolution.  
Copyright of designs shown hereon is retained by this office.  
Authority is required for any reproduction.

**Davenport Campbell**  
Level 4, 122 Pitt Street Sydney New South Wales Australia 2000  
Telephone 61 2 8233 5600 Facsimile 61 2 8233 5601  
dcinfo@davenport-campbell.com.au  
www.davenport-campbell.com.au  
Davenport Campbell & Partners Pty Limited  
ABN 33 099 216 841 ACN 099 216 841  
Nominated Responsible Architect: Peter Wager, Registration No. 6614


**CommonwealthBank**  
CLIENT

**CBRE**  
PROJECT MANAGER  
CBA Childcare Darling Exchange

PROJECT  
LEVEL 3  
REFLECTED CEILING PLAN

DRAWING NAME		
A1@1:100	A3@1:200	15096
SCALE	SCALE	JOB
14.12.2016	Elle Coffin	ED
DATE	DRAWN	CHECKED BY
15096-A2-03		C
DWG NO.		ISSUE
		Filename



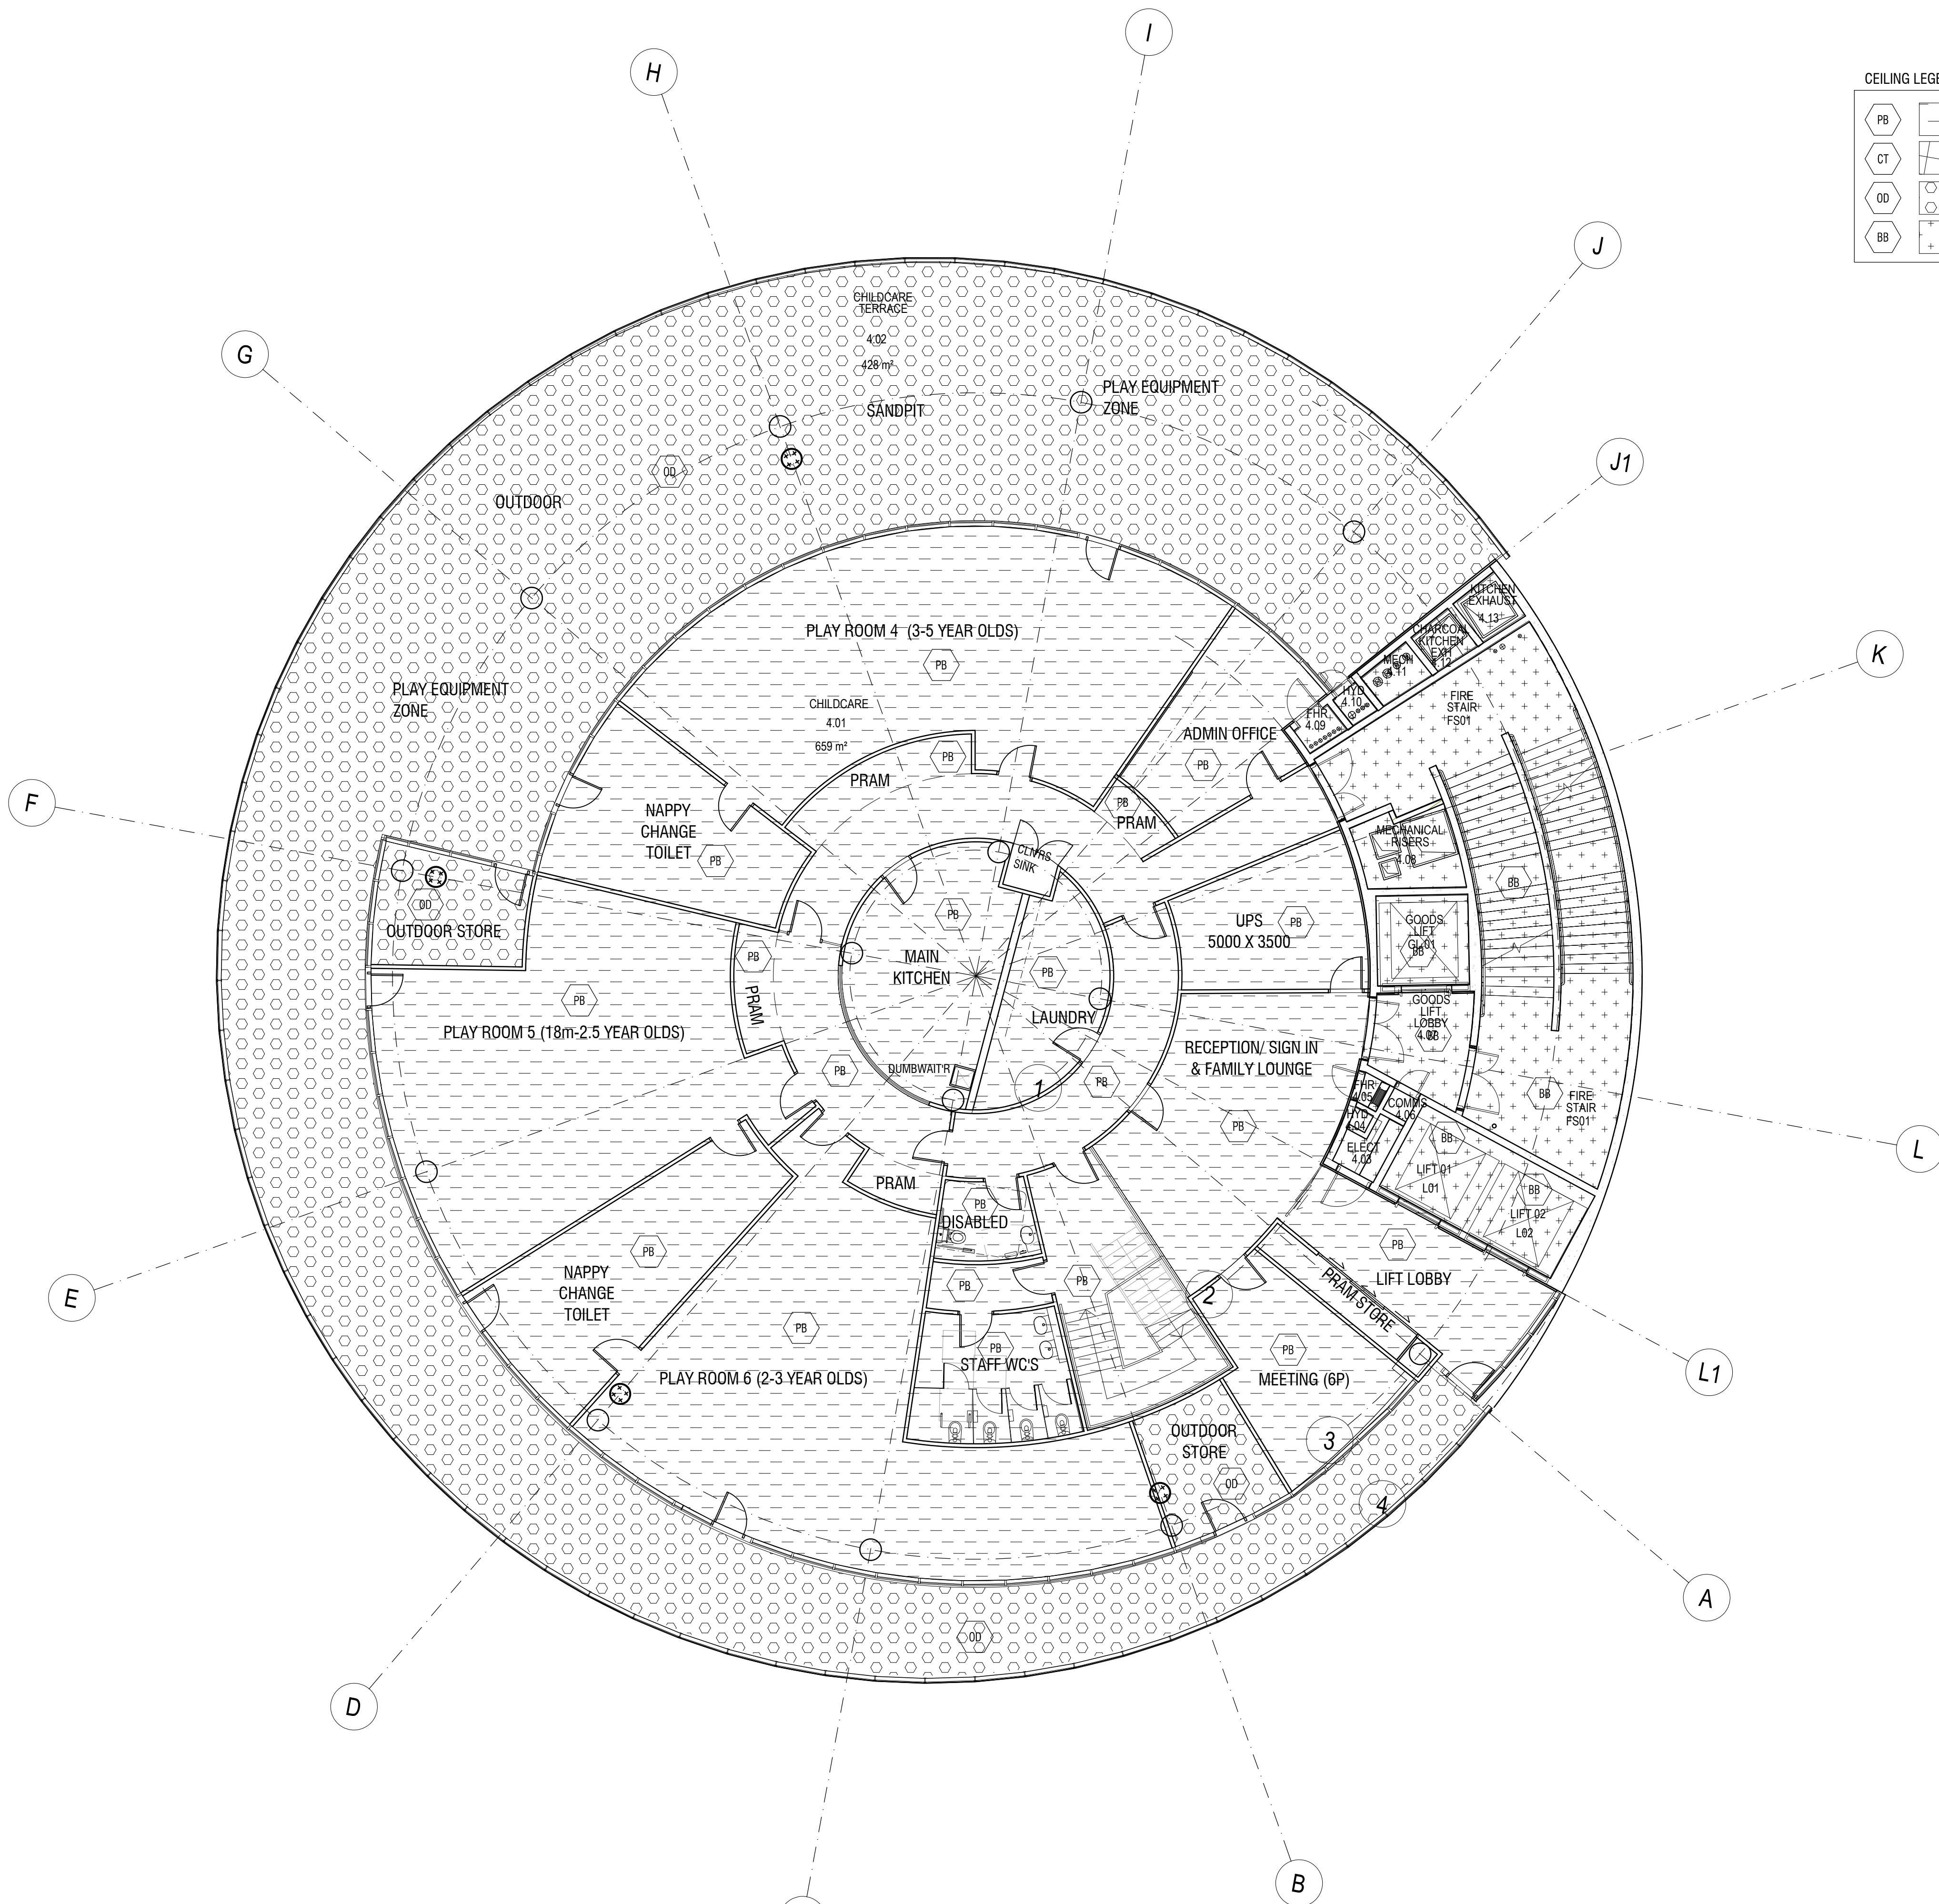

CEILING LEGEND:

PB		PLASTERBOARD CEILING
CT		TILE & GRID CEILING
OD		OUTDOOR CEILING FINISH
BB		BASE BUILDING SCOPE

14.12.16	-	C	RE-ISSUE FOR DA SUBMISSION
09.11.16	-	B	ISSUE FOR DA SUBMISSION
14.03.16	-	A	ISSUE FOR DA SUBMISSION

DATE	REV	ISSUE	REVISION/ISSUE DESCRIPTION
------	-----	-------	----------------------------

DO NOT SCALE OFF DRAWINGS  
REFER TO FIGURED DIMENSIONS ONLY  
ALL DISCREPANCIES SHALL  
IMMEDIATELY BE REFERRED TO  
THE DESIGNER FOR CLARIFICATION

Contractor to verify all dimensions on site before commencing work.  
Davenport Campbell is to be notified of any discrepancies in the  
dimensions and setting out of the work, for resolution.  
Copyright of designs shown hereon is retained by this office.  
Authority is required for any reproduction.

Level 4, 122 Pitt Street Sydney New South Wales Australia 2000  
Telephone 61 2 8233 5600 Facsimile 61 2 8233 5601  
dcinfo@davenport-campbell.com.au  
www.davenport-campbell.com.au  
Davenport Campbell & Partners Pty Limited  
ABN 33 099 216 841 ACN 099 216 841  
Nominated Responsible Architect: Peter Wager, Registration No. 6814


CLIENT

PROJECT MANAGER  
CBA Childcare Darling Exchange

PROJECT  
LEVEL 4  
REFLECTED CEILING PLAN

DRAWING NAME		
A1@1:100 SCALE	A3@1:200 SCALE	15096 JOB
14.12.2016 DATE	Lisa Helson DRAWN	ED CHECKED BY
15096-A2-04		C ISSUE
DWG NO.		Filename




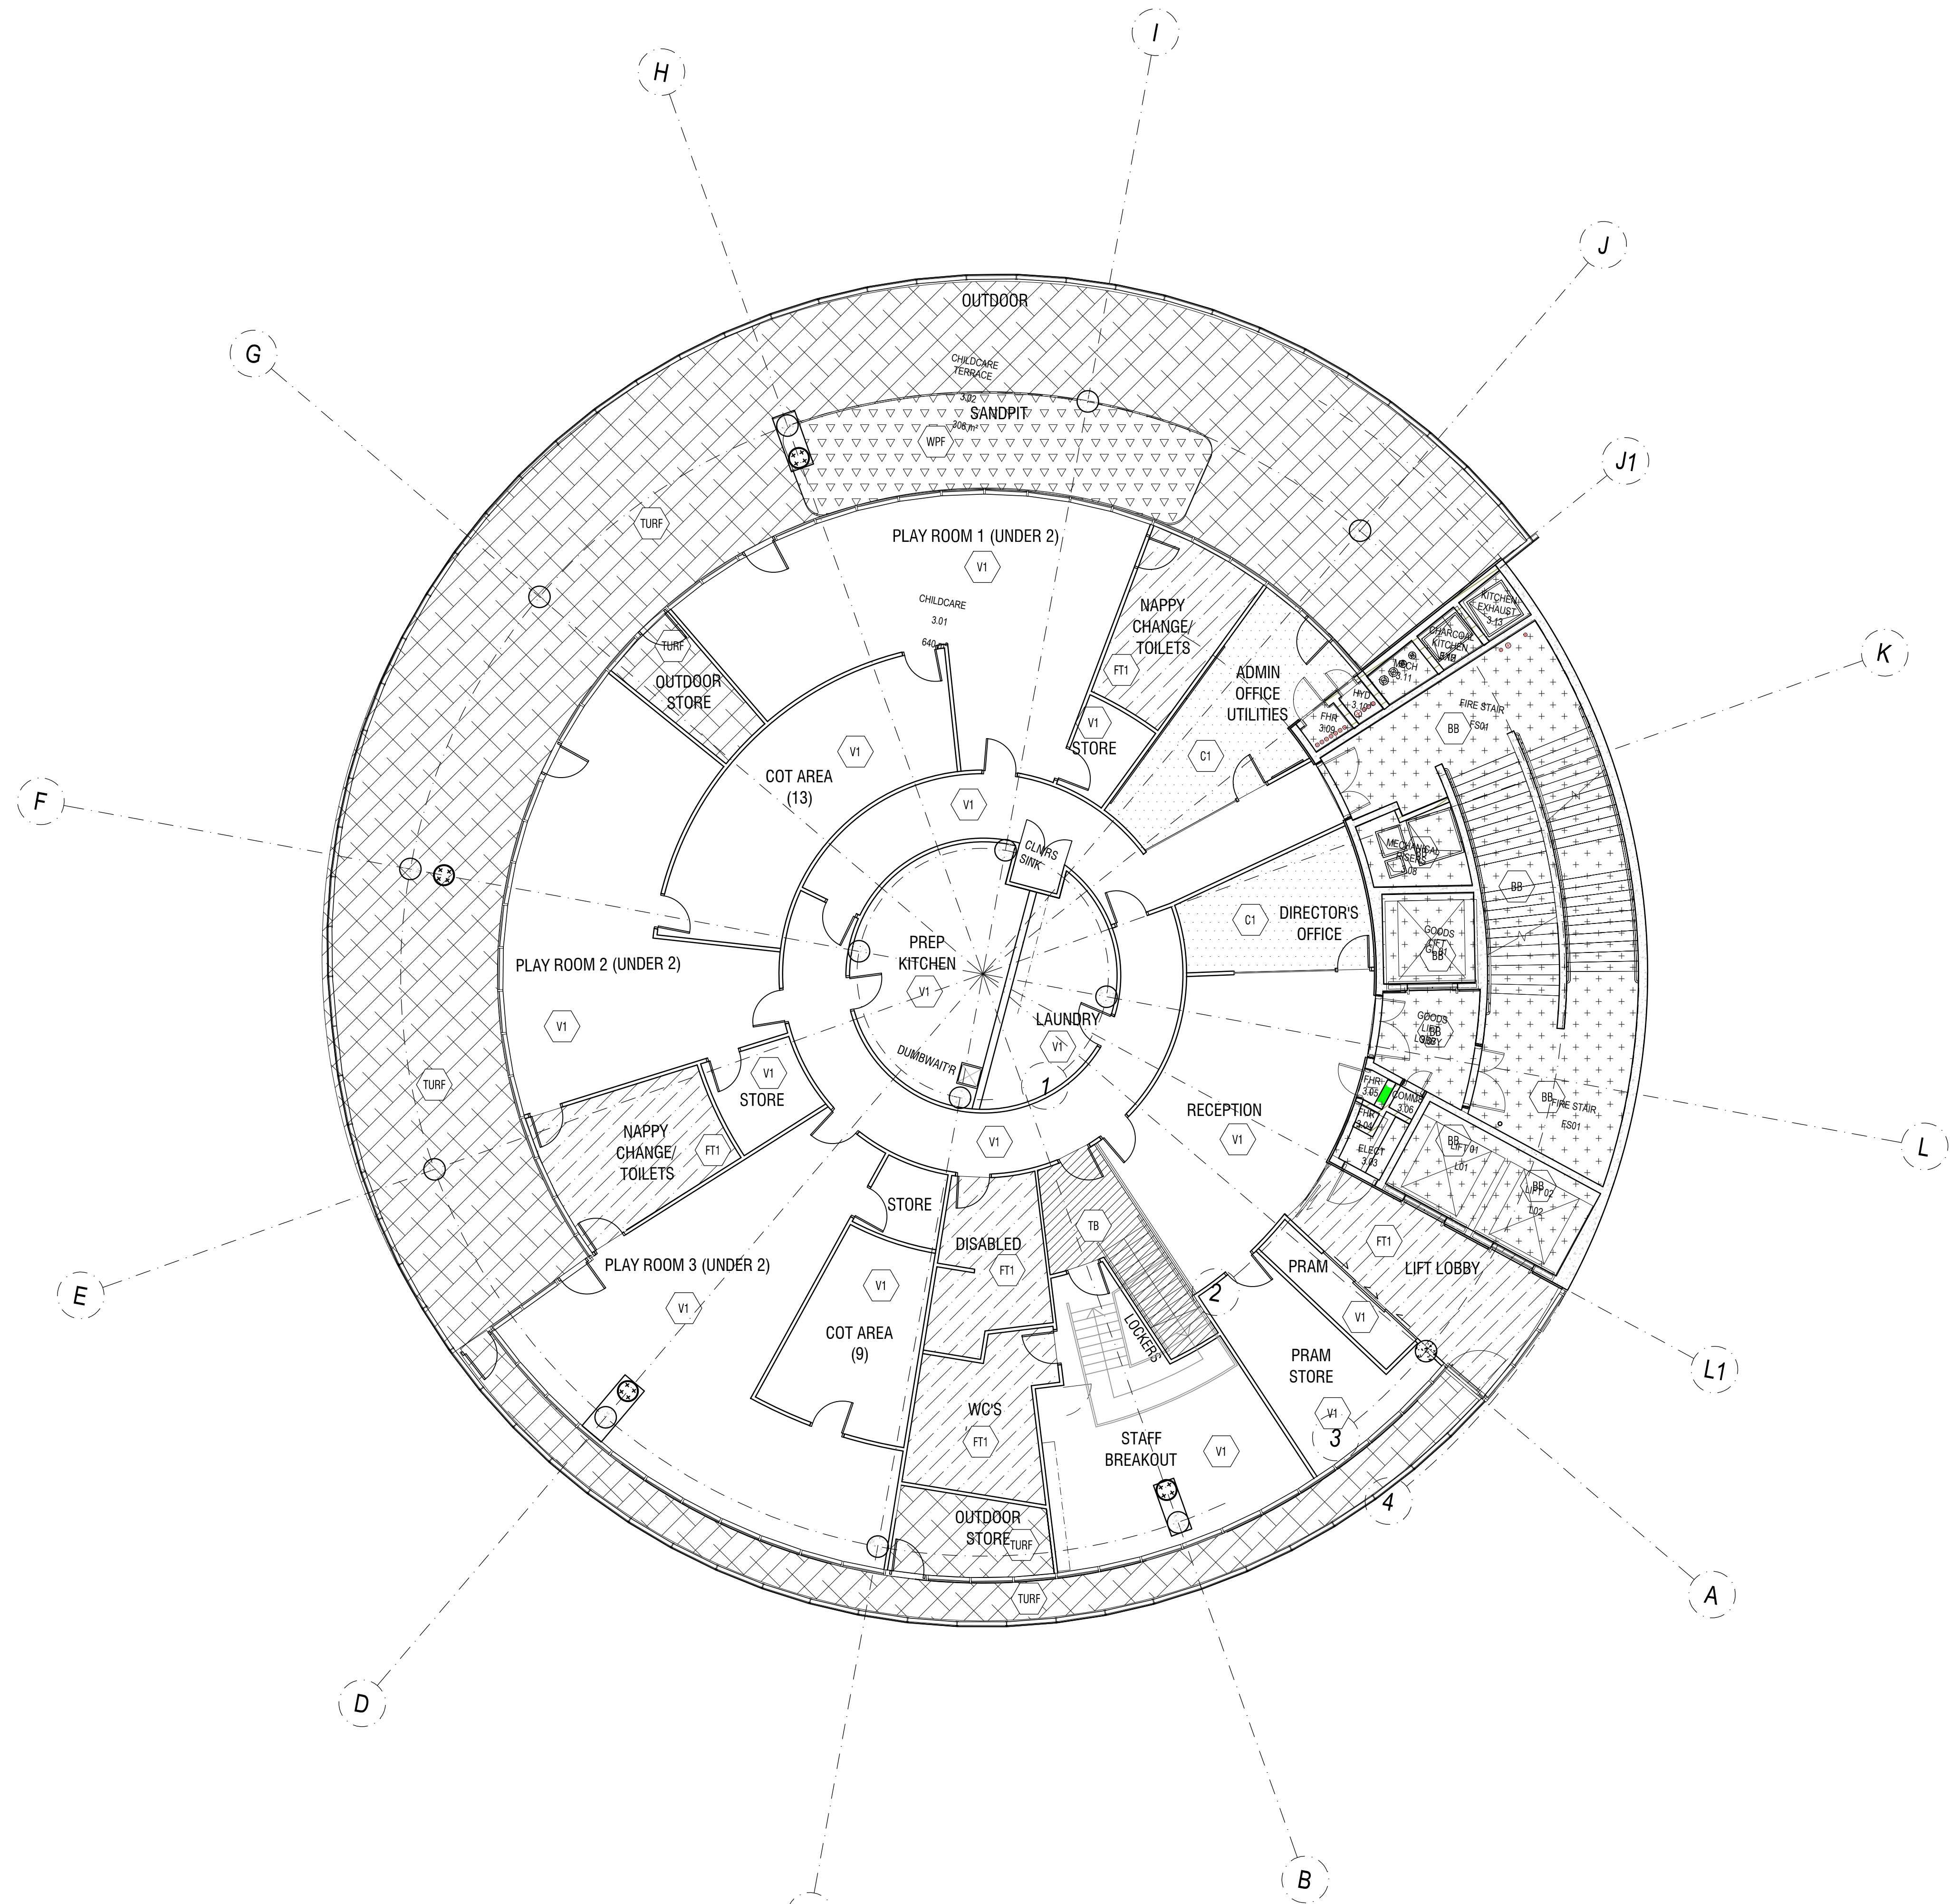

FINISHES LEGEND	
V1	MAIN VINYL FLOOR FINISH
C1	CARPET FINISH
FT1	TILE FINISH
TURF	OUTDOOR SOFTFALL OR ARTIFICIAL TURF
TB	OUTDOOR FLOOR FINISH
BB	BASE BUILDING SCOPE
WPF	WATERPROOF LINING TO FUTURE SPECIFICATION

14.12.16	-	C	RE-ISSUE FOR DA SUBMISSION
09.11.16	-	B	ISSUE FOR DA SUBMISSION
14.03.16	-	A	ISSUE FOR DA SUBMISSION

DATE	REV	ISSUE	REVISION/ISSUE DESCRIPTION
------	-----	-------	----------------------------

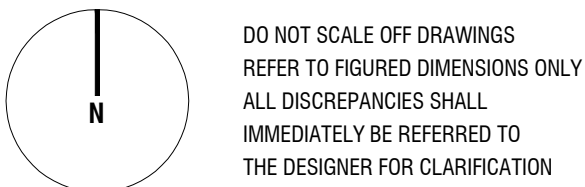

Contractor to verify all dimensions on site before commencing work.  
Davenport Campbell is to be notified of any discrepancies in the dimensions and setting out of the work, for resolution.  
Copyright of designs shown hereon is retained by this office.  
Authority is required for any reproduction.

**Davenport Campbell**

Level 4, 122 Pitt Street Sydney New South Wales Australia 2000  
Telephone 61 2 8233 5600 Facsimile 61 2 8233 5601  
dcinfo@davenport-campbell.com.au  
www.davenport-campbell.com.au  
Davenport Campbell & Partners Pty Limited  
ABN 33 099 216 841 ACN 099 216 841  
Nominated Responsible Architect: Peter Wager, Registration No. 6614

**CommonwealthBank**

CLIENT

**CBRE**

PROJECT MANAGER


CBA Childcare Darling Exchange

PROJECT

LEVEL 3  
FINISHES PLAN

DRAWING NAME		
A1@1:100	A3@1:200	15096
SCALE	SCALE	JOB
09.11.2016	Elle Coffin	ED
DATE	DRAWN	CHECKED BY
15096-A4-03		C
DWG NO.		ISSUE
		Filename




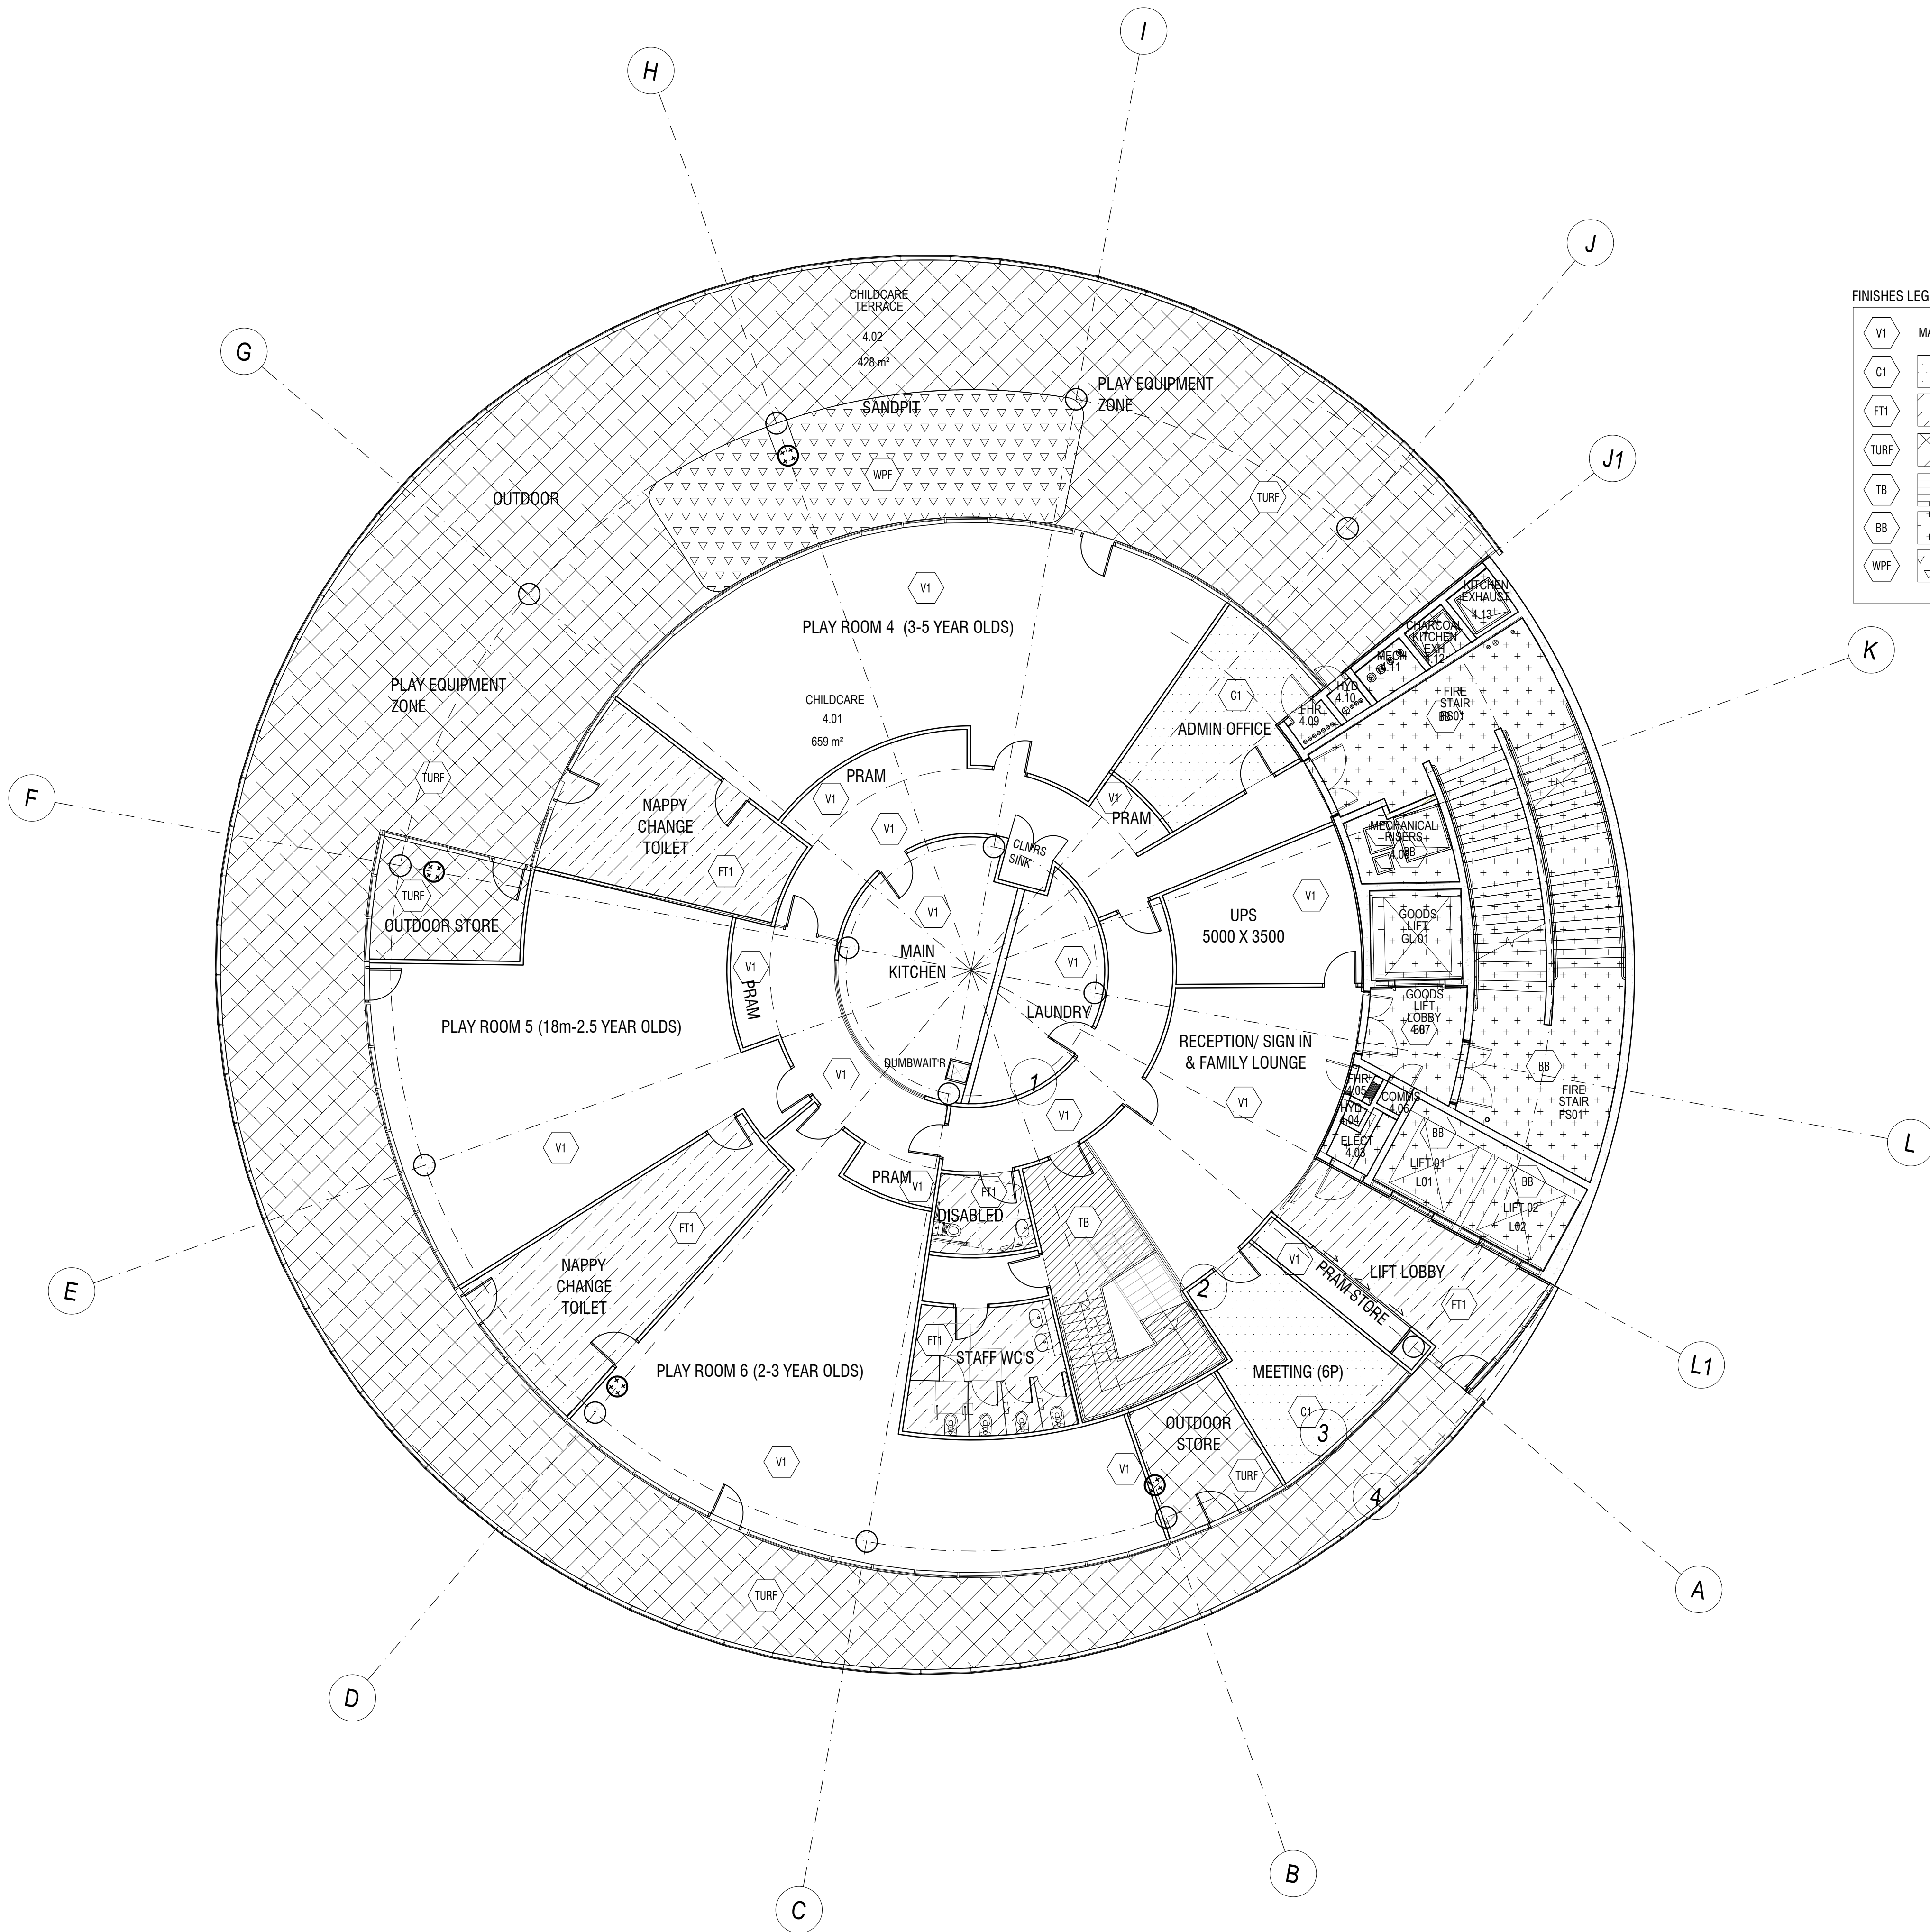

FINISHES LEGEND	
V1	MAIN VINYL FLOOR FINISH
C1	CARPET FINISH
FT1	TILE FINISH
TURF	OUTDOOR SOFTFALL OR ARTIFICIAL TURF
TB	OUTDOOR FLOOR FINISH
BB	BASE BUILDING SCOPE
WPF	WATERPROOF LINING TO FUTURE SPECIFICATION

14.12.16	-	C	RE-ISSUE FOR DA SUBMISSION
09.11.16	-	B	ISSUE FOR DA SUBMISSION
14.03.16	-	A	ISSUE FOR DA SUBMISSION

DATE	REV	ISSUE	REVISION/ISSUE DESCRIPTION
------	-----	-------	----------------------------

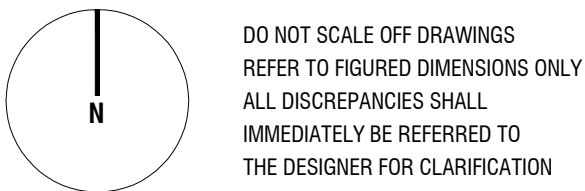

Contractor to verify all dimensions on site before commencing work.  
Davenport Campbell is to be notified of any discrepancies in the dimensions and setting out of the work, for resolution.  
Copyright of designs shown hereon is retained by this office.  
Authority is required for any reproduction.

**Davenport Campbell**

Level 4, 122 Pitt Street Sydney New South Wales Australia 2000  
Telephone 61 2 8233 5600 Facsimile 61 2 8233 5601  
dcinfo@davenport-campbell.com.au  
www.davenport-campbell.com.au  
Davenport Campbell & Partners Pty Limited  
ABN 33 099 216 841 ACN 099 216 841  
Nominated Responsible Architect: Peter Wager, Registration No. 6614

**CommonwealthBank**

CLIENT

**CBRE**

PROJECT MANAGER


CBA Childcare Darling Exchange

PROJECT

LEVEL 4  
FINISHES PLAN

DRAWING NAME		
A1@1:100	A3@1:200	15096
SCALE	SCALE	JOB
09.11.2016	Lisa Helson	----
DATE	DRAWN	CHECKED BY
15096-A4-04		C
DWG NO.		ISSUE
		Filename



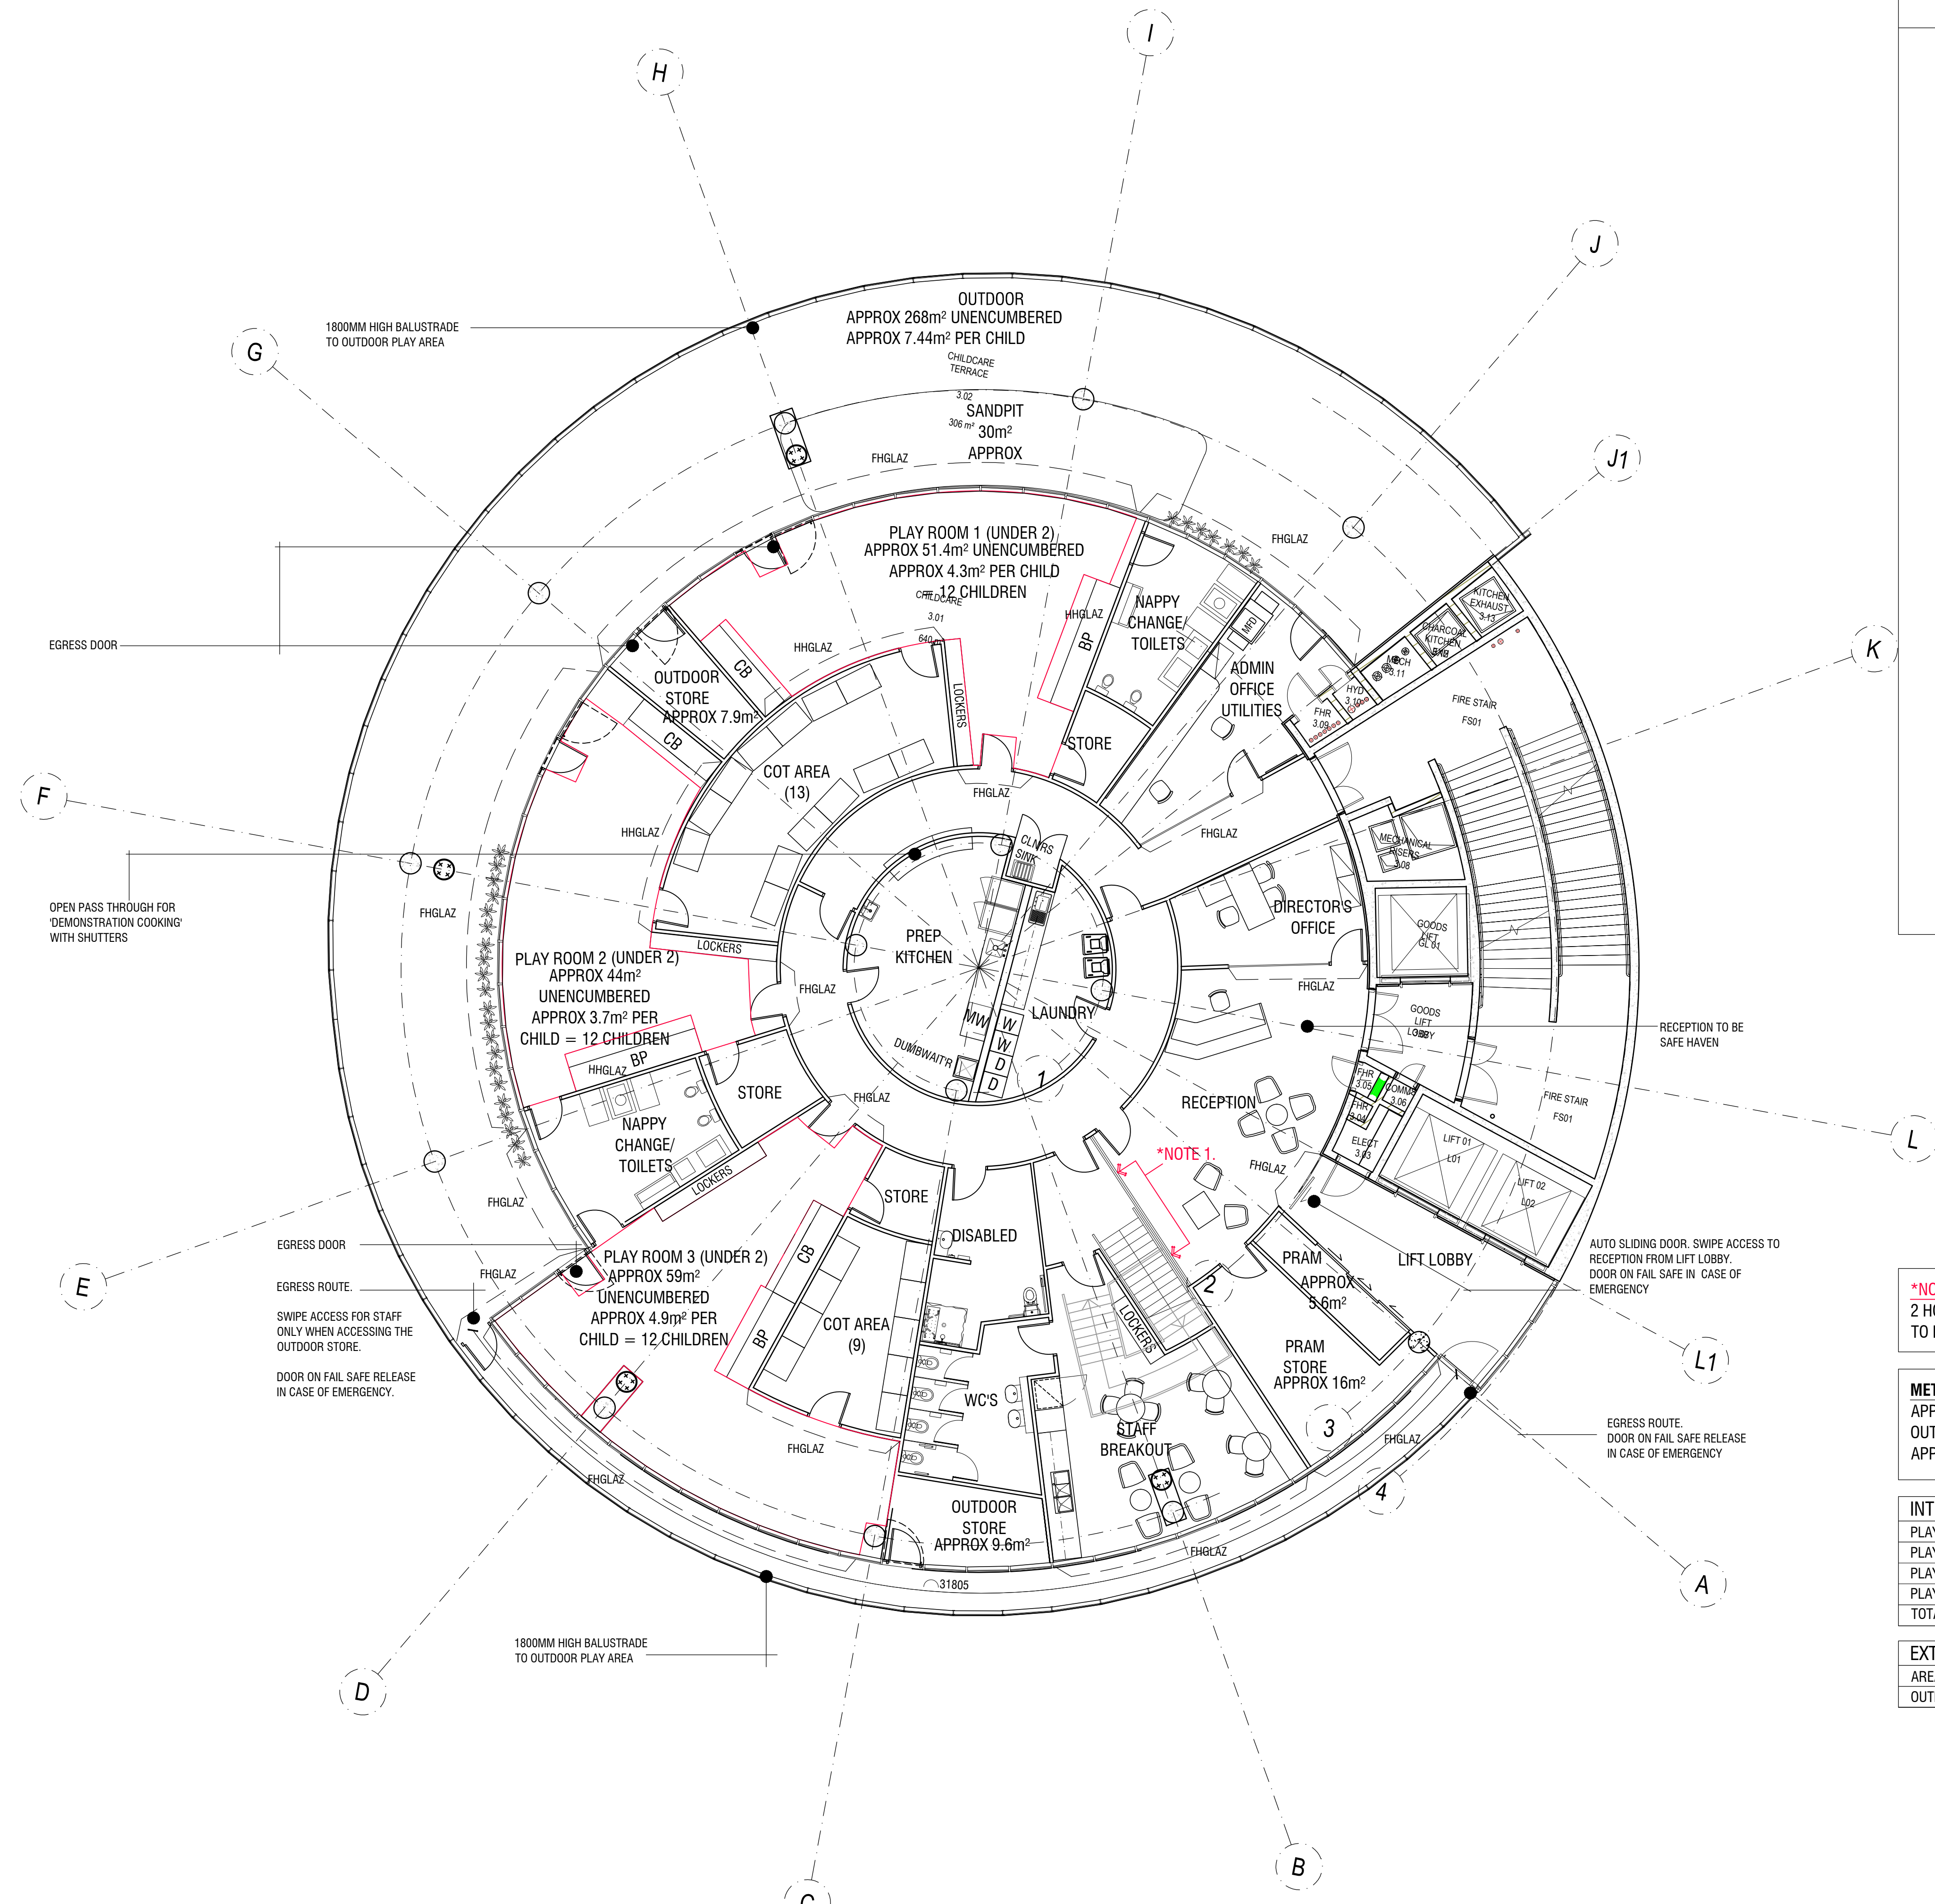

LEGEND

- Unencumbered Play Area's
- Full Height Glazed Wall FHGLAZ
- Half Height Glazed Wall HHGLAZ
- Half Height Child Gate
- Bottle Prep Bench BP
- Craft Bench CB
- Stove
- Laundry Tub
- Washing Machine/Dryer W D
- Kitchen Hand Wash
- Kitchen Sink
- Fridge
- Height Adjustable Nappy Change & Waste Bin
- Children's hand basin
- Adult Hand Basin & Baby Bath
- Shower
- Wall Hung Vines

\*NOTE 1.  
2 HOUR FIRE RATED GLAZED WALL  
TO FULL LENGHT/HEIGHT BETWEEN RECEPTION AND STAIR


**METRICS**  
APPROX TOTAL INTERNAL AREA = 640m<sup>2</sup>  
OUTDOOR CORRIDOR = 35m<sup>2</sup>  
APPROX TOTAL PROPOSED OUTDOOR AREA = 268m<sup>2</sup> = 36 CHILDREN

INTERNAL AREA CALCULATIONS: LEVEL 3				
PLAYROOM/AGE GROUP	CHILDREN	RATIO	REQUIRED	PROPOSED
PLAYROOM 1: (0- 2 YEARS)	12	3.25	39	51
PLAYROOM 2: (0- 2 YEARS)	12	3.25	39	44
PLAYROOM 3: (0- 2 YEARS)	12	3.25	39	59
TOTALS	36	-	117	154

EXTERNAL AREA CALCULATIONS: LEVEL 3				
AREA	CHILDREN	RATIO	REQUIRED	PROPOSED
OUTDOOR: (0- 2 YEARS)	36	7	252	268

14.12.16	-	D	RE-ISSUE FOR DA SUBMISSION
08.11.16	-	C	ISSUE FOR DA SUBMISSION
15.03.16	-	B	ISSUE FOR DA SUBMISSION
14.03.16	-	A	ISSUE FOR DA SUBMISSION

DATE	REV	ISSUE	REVISION/ISSUE DESCRIPTION
------	-----	-------	----------------------------

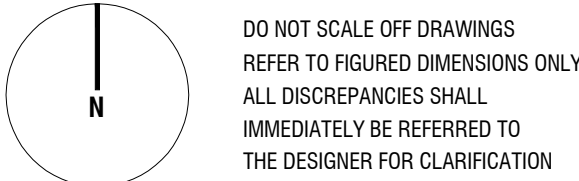

Contractor to verify all dimensions on site before commencing work.  
Davenport Campbell is to be notified of any discrepancies in the dimensions and setting out of the work, for resolution.  
Copyright of designs shown hereon is retained by this office.  
Authority is required for any reproduction.

**Davenport Campbell**

Level 4, 122 Pitt Street Sydney New South Wales Australia 2000  
Telephone 61 2 8233 5600 Facsimile 61 2 8233 5601  
dcinfo@davenport-campbell.com.au  
www.davenport-campbell.com.au  
Davenport Campbell & Partners Pty Limited  
ABN 33 099 216 841 ACN 099 216 841  
Nominated Responsible Architect: Peter Wager, Registration No. 6814

**Commonwealth Bank**

CLIENT

**CBRE**


PROJECT MANAGER

CBA Childcare Darling Exchange

PROJECT  
**LEVEL 3  
PROPOSED FLOOR PLAN**

DRAWING NAME		
A1@1:100 SCALE	A3@1:200 SCALE	15096 JOB
14.12.2016 DATE	Elle Coffin DRAWN	ED CHECKED BY
15096-A6-03		D ISSUE
DWG NO.		Filename



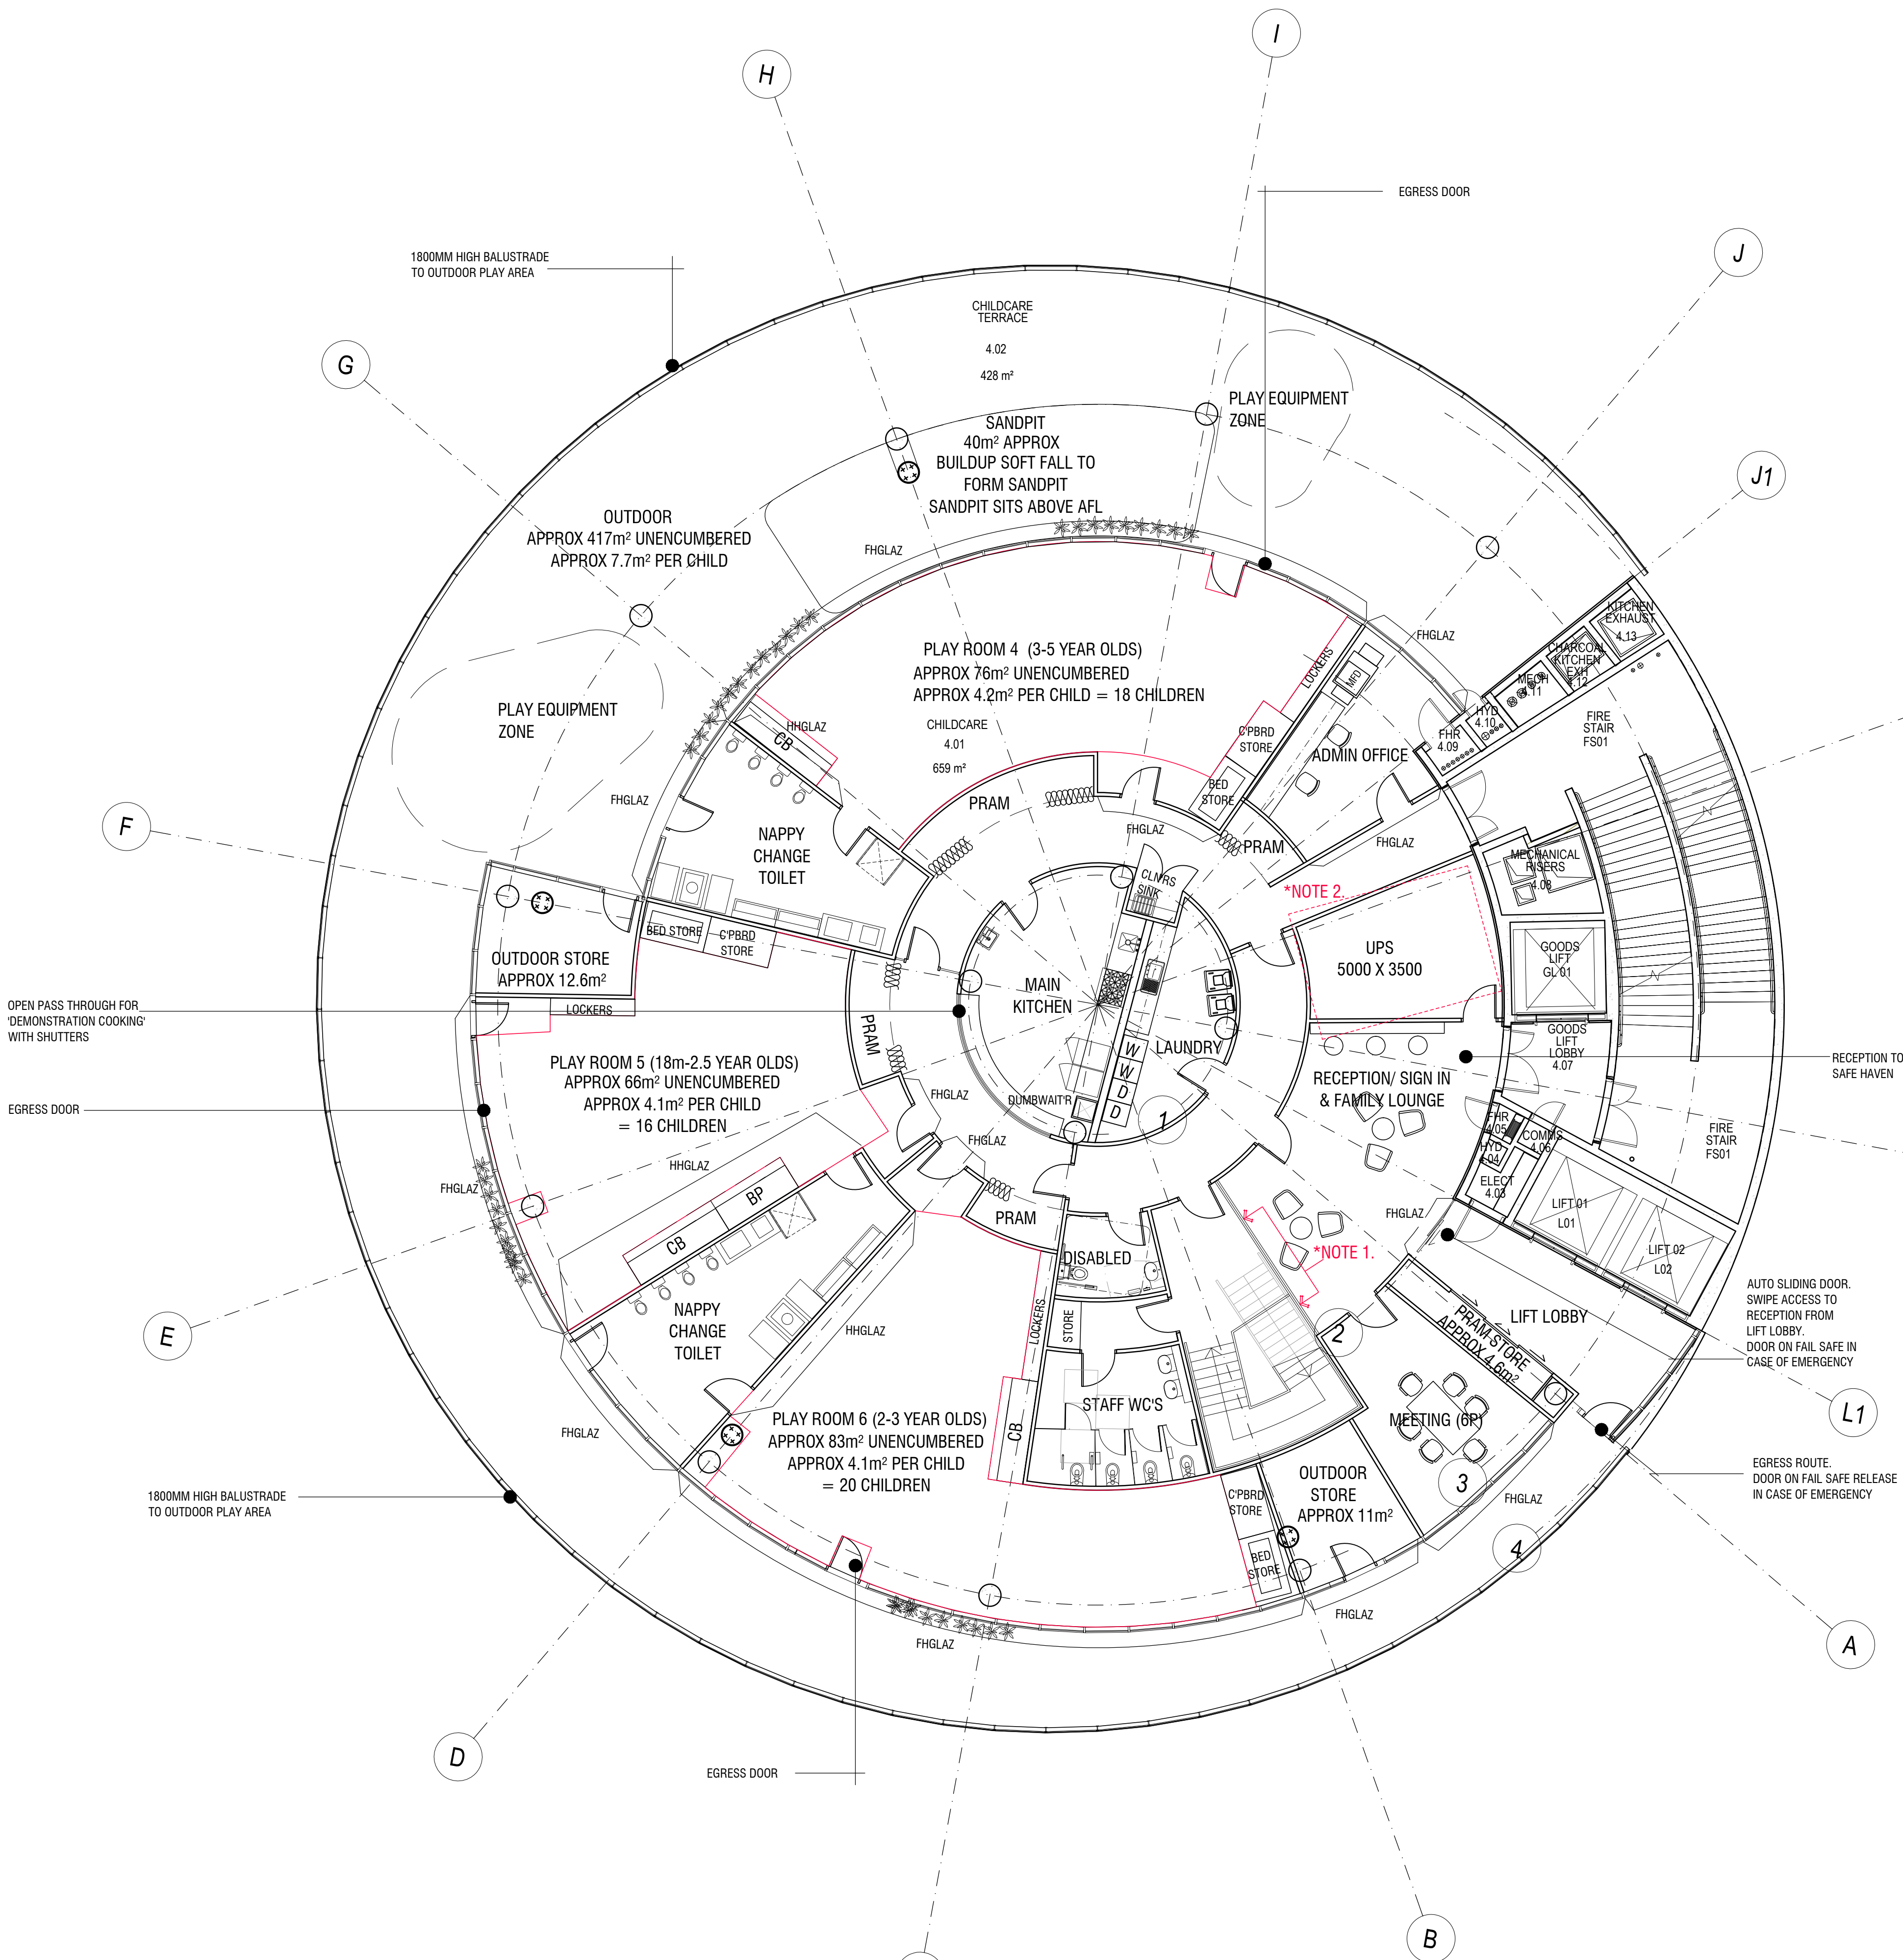

LEGEND

- Unencumbered Play Area's
- Full Height Glazed Wall FHGLAZ
- Half Height Glazed Wall HHGLAZ
- Half Height Child Gate
- Bottle Prep Bench BP
- Craft Bench CB
- Stove
- Laundry Tub
- Washing Machine/Dryer W D
- Kitchen Hand Wash
- Kitchen Sink
- Fridge
- Height Adjustable Nappy Change & Waste Bin
- Children's hand basin
- Adult Hand Basin & Baby Bath
- Shower
- Wall Hung Vines

\*NOTE 1.  
2 HOUR FIRE RATED GLAZED WALL  
TO FULL LENGHT/HEIGHT BETWEEN RECEPTION AND STAIR

\*NOTE 2.  
OUTLINE OF REQUESTED UPS SIZE


METRICS  
APPROX TOTAL INTERNAL AREA = 659m²  
APPROX TOTAL PROPOSED OUTDOOR AREA = 417m² = 54 CHILDREN

INTERNAL AREA CALCULATIONS: LEVEL 4				
PLAYROOM/AGE GROUP	CHILDREN	RATIO	REQUIRED	PROPOSED
PLAYROOM 4: (3- 5 YEARS)	18	3.25	58.5	76
PLAYROOM 5: (18m- 2.5 YRS)	16	3.25	52	66
PLAYROOM 6: (2- 3 YEARS)	20	3.25	65	83
TOTALS	54	-	175.5	225

EXTERNAL AREA CALCULATIONS: LEVEL 4				
AREA	CHILDREN	RATIO	REQUIRED	PROPOSED
OUTDOOR: (0- 2 YEARS)	54	7	252	417

14.12.16	-	D	RE-ISSUE FOR DA SUBMISSION
09.11.16	-	C	ISSUE FOR DA SUBMISSION
15.03.16	-	B	ISSUE FOR DA SUBMISSION
14.03.16	-	A	ISSUE FOR DA SUBMISSION

DATE	REV	ISSUE	REVISION/ISSUE DESCRIPTION
------	-----	-------	----------------------------

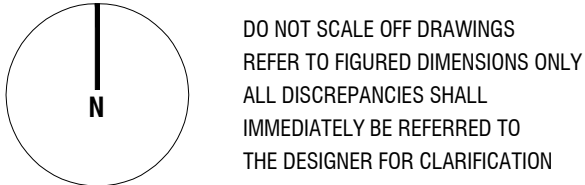

Contractor to verify all dimensions on site before commencing work.  
Davenport Campbell is to be notified of any discrepancies in the dimensions and setting out of the work, for resolution.  
Copyright of designs shown hereon is retained by this office.  
Authority is required for any reproduction.

**Davenport Campbell**

Level 4, 122 Pitt Street Sydney New South Wales Australia 2000  
Telephone 61 2 8233 5600 Facsimile 61 2 8233 5601  
dcinfo@davenport-campbell.com.au  
www.davenport-campbell.com.au  
Davenport Campbell & Partners Pty Limited  
ABN 33 099 216 841 ACN 099 216 841  
Nominated Responsible Architect: Peter Wager, Registration No. 6614

**CommonwealthBank**

CLIENT

**CBRE**

PROJECT MANAGER

CBA Childcare Darling Exchange

PROJECT

LEVEL 4  
PROPOSED FLOOR PLAN

DRAWING NAME

A1@1:100 SCALE A3@1:200 SCALE 15096 JOB

14.12.2016 DATE Lisa Helson DRAWN ED CHECKED BY

15096-A6-04 D

DWG NO. ISSUE Filename