




Aptenia cordifolia Juncus usitatus Lomandra 'Tanika'	m2 planted Areas 206.663 m2
Themeda australis Juncus usitatus Hardenbergia violacea Pratia purpurascens	50.346 m2
Dianella caerulea Goodenia ovata Aptenia cordifolia	116.295 m2
Dianella caerulea Dianella revoluta Dichondra repens Themeda australis	110.361 m2
Total: 483.665 m2	

PLANT PHOTOS

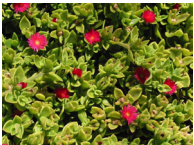

Aptenia cordifolia



Dichondra repens



Dianella revoluta



Goodenia ovata



Pratia purpurascens



Lomandra 'Tanika'



Hardenbergia violacea




Dianella caerulea




Themeda australis



Juncus usitatus

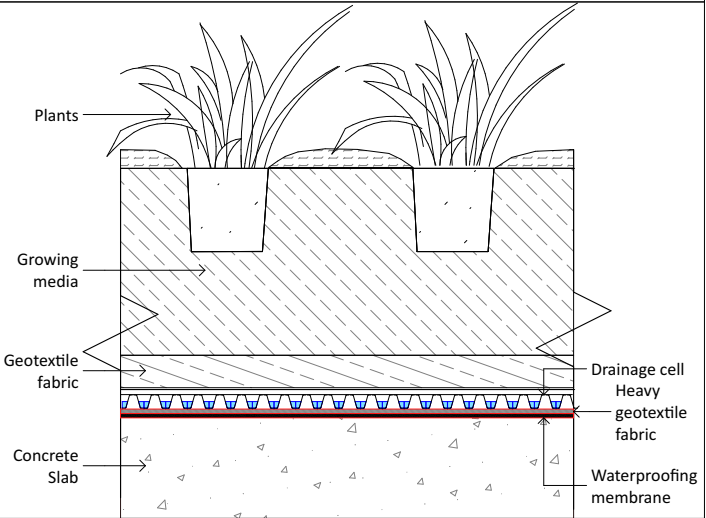

1
- Proposed Green Roof Build-up Detail
1:10

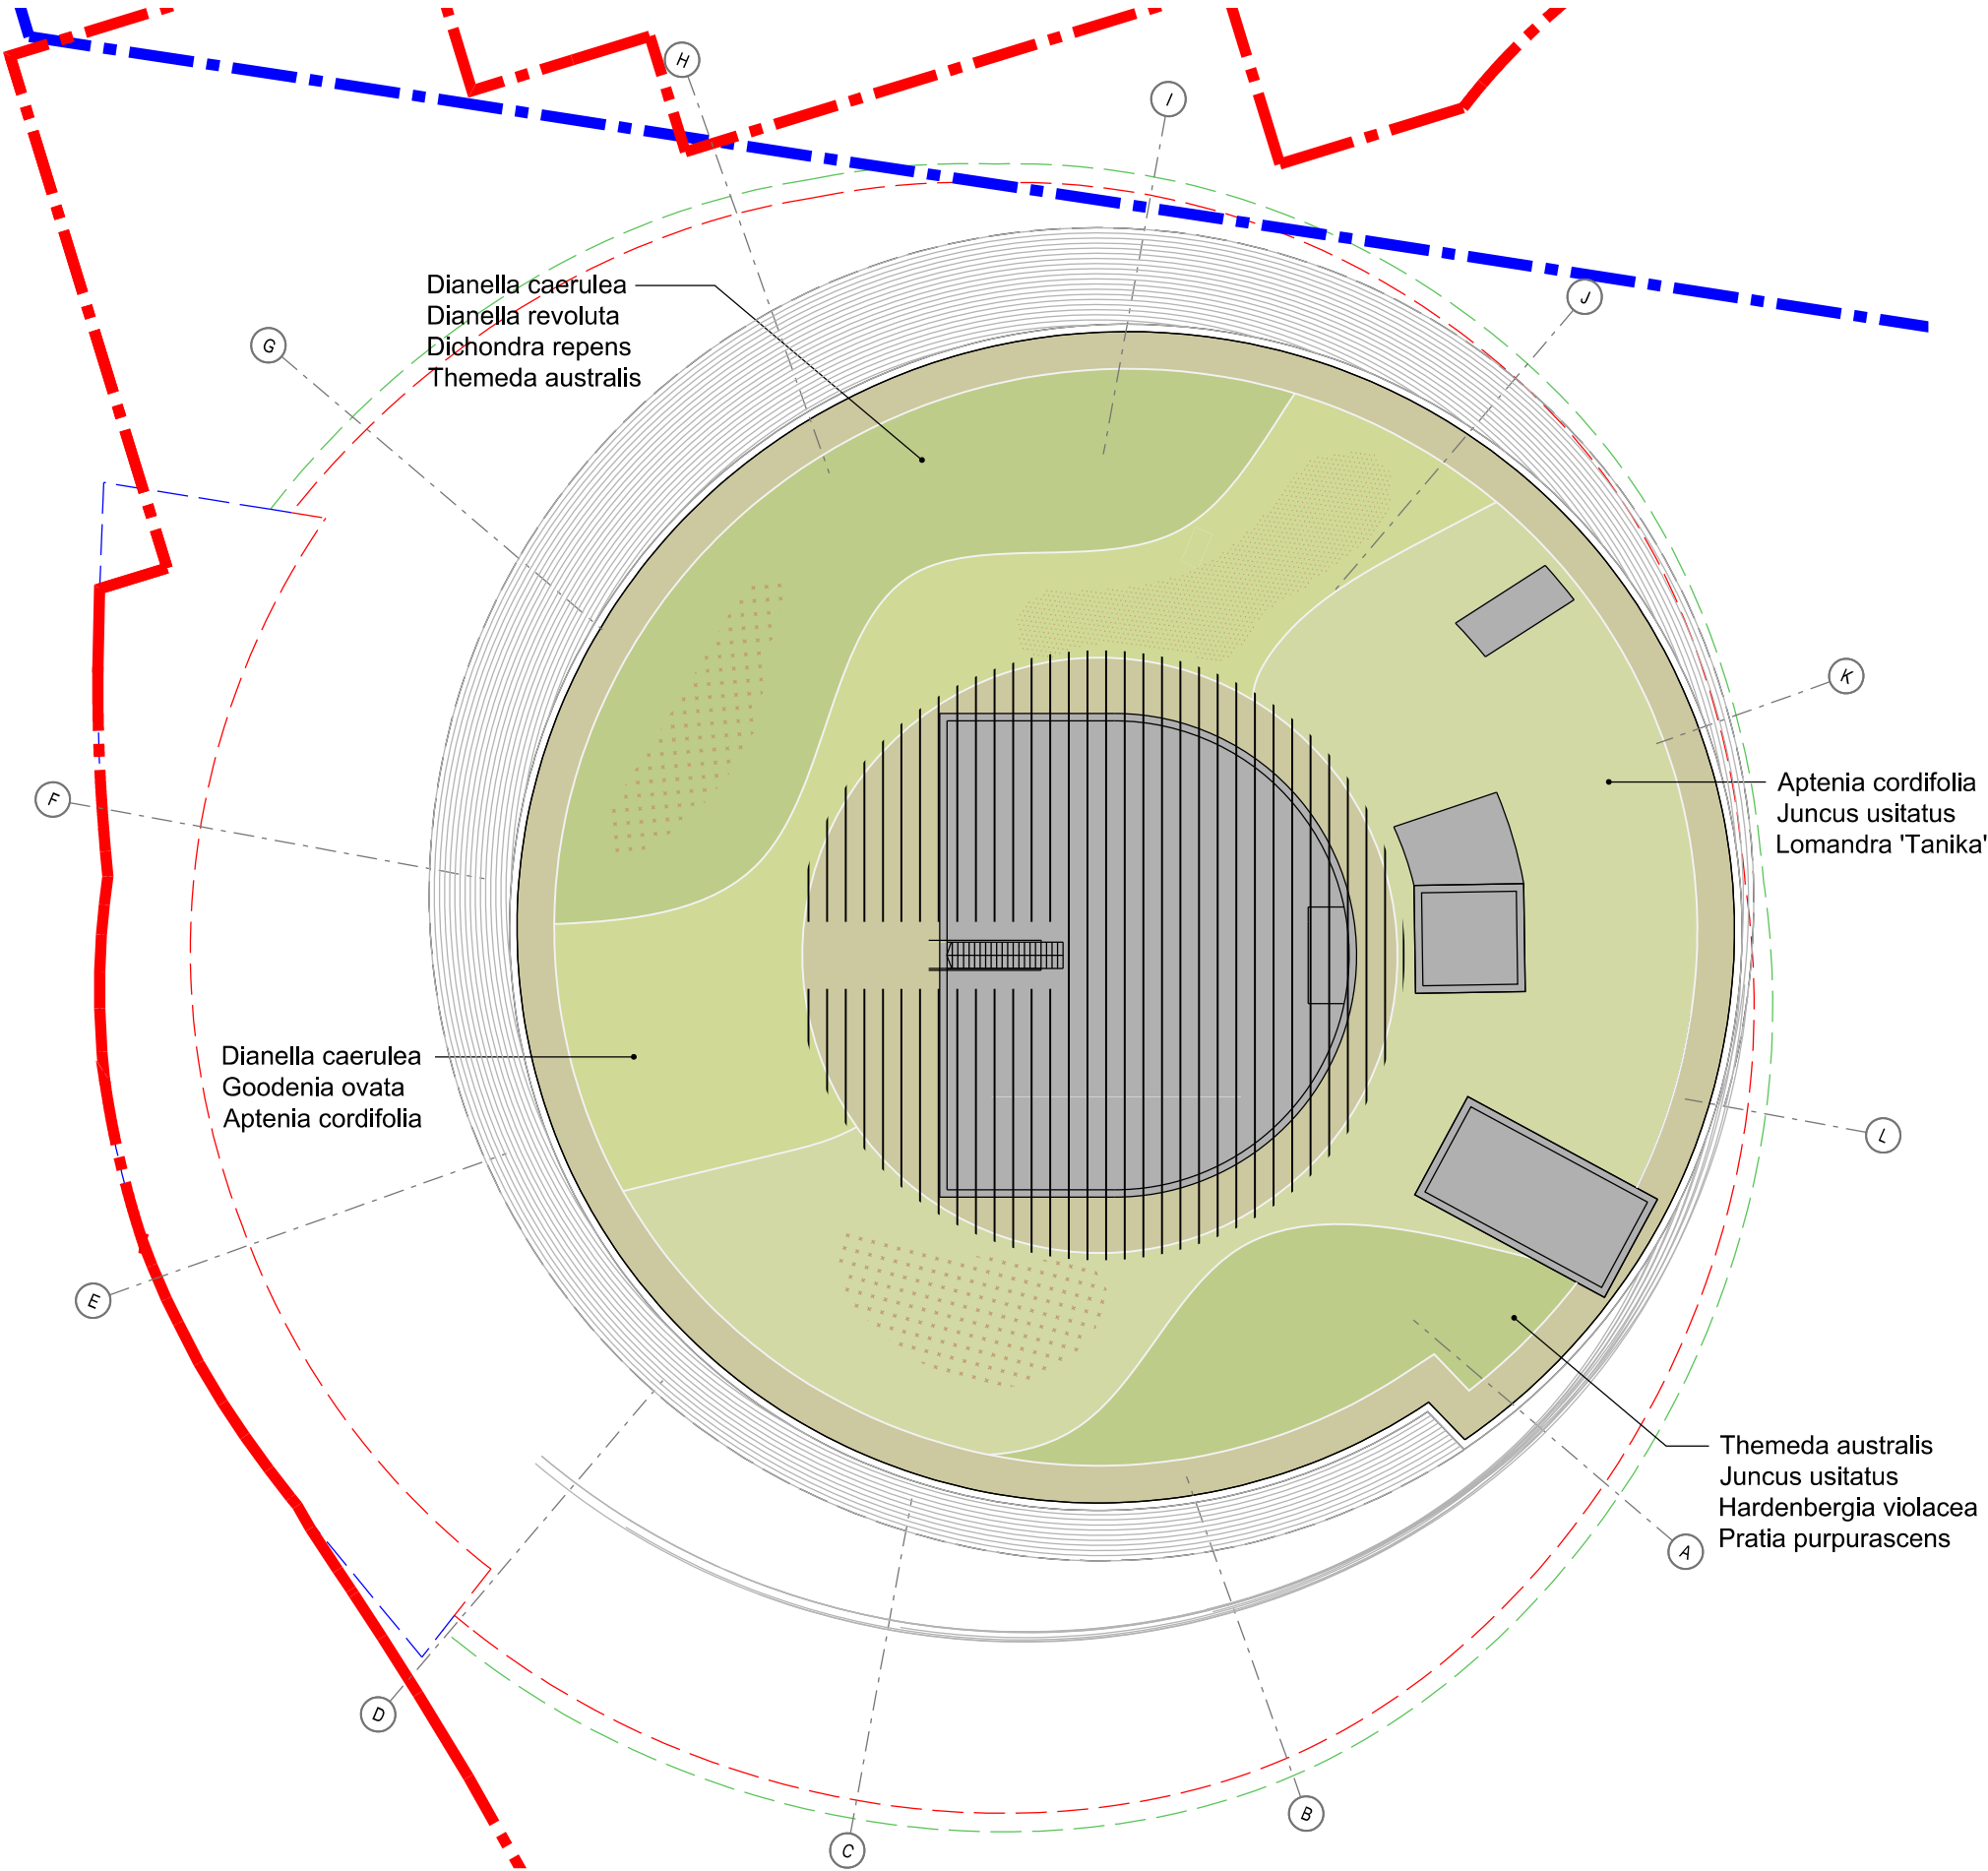

JUNGLEFY

Junglefy Pty Ltd www.junglefy.com.au
1300 535 644 info@junglefy.com.au

All dimensions and levels must be checked on site and not scaled from this drawing. This drawing is subject to Copyright and must not be reproduced or used in any form without prior written permission from Junglefy Pty Ltd. Images shown are indicative only and may vary slightly from actual appearance. Plants may be subject to availability at time of planting.

REV	DESCRIPTION	DATE	KENGU KUMA & ASSOCIATES ARCHITECTS Darling Square - The Darling Exchange		
A			DRAWING TITLE:	PROPOSED LANDSCAPE ROOF PLAN	
B			STRUCTURE:	JUNGLEFY GREEN ROOF BUILD-UP	
C			DRAWING NUMBER:	J_001	
			REVISION:	2	