


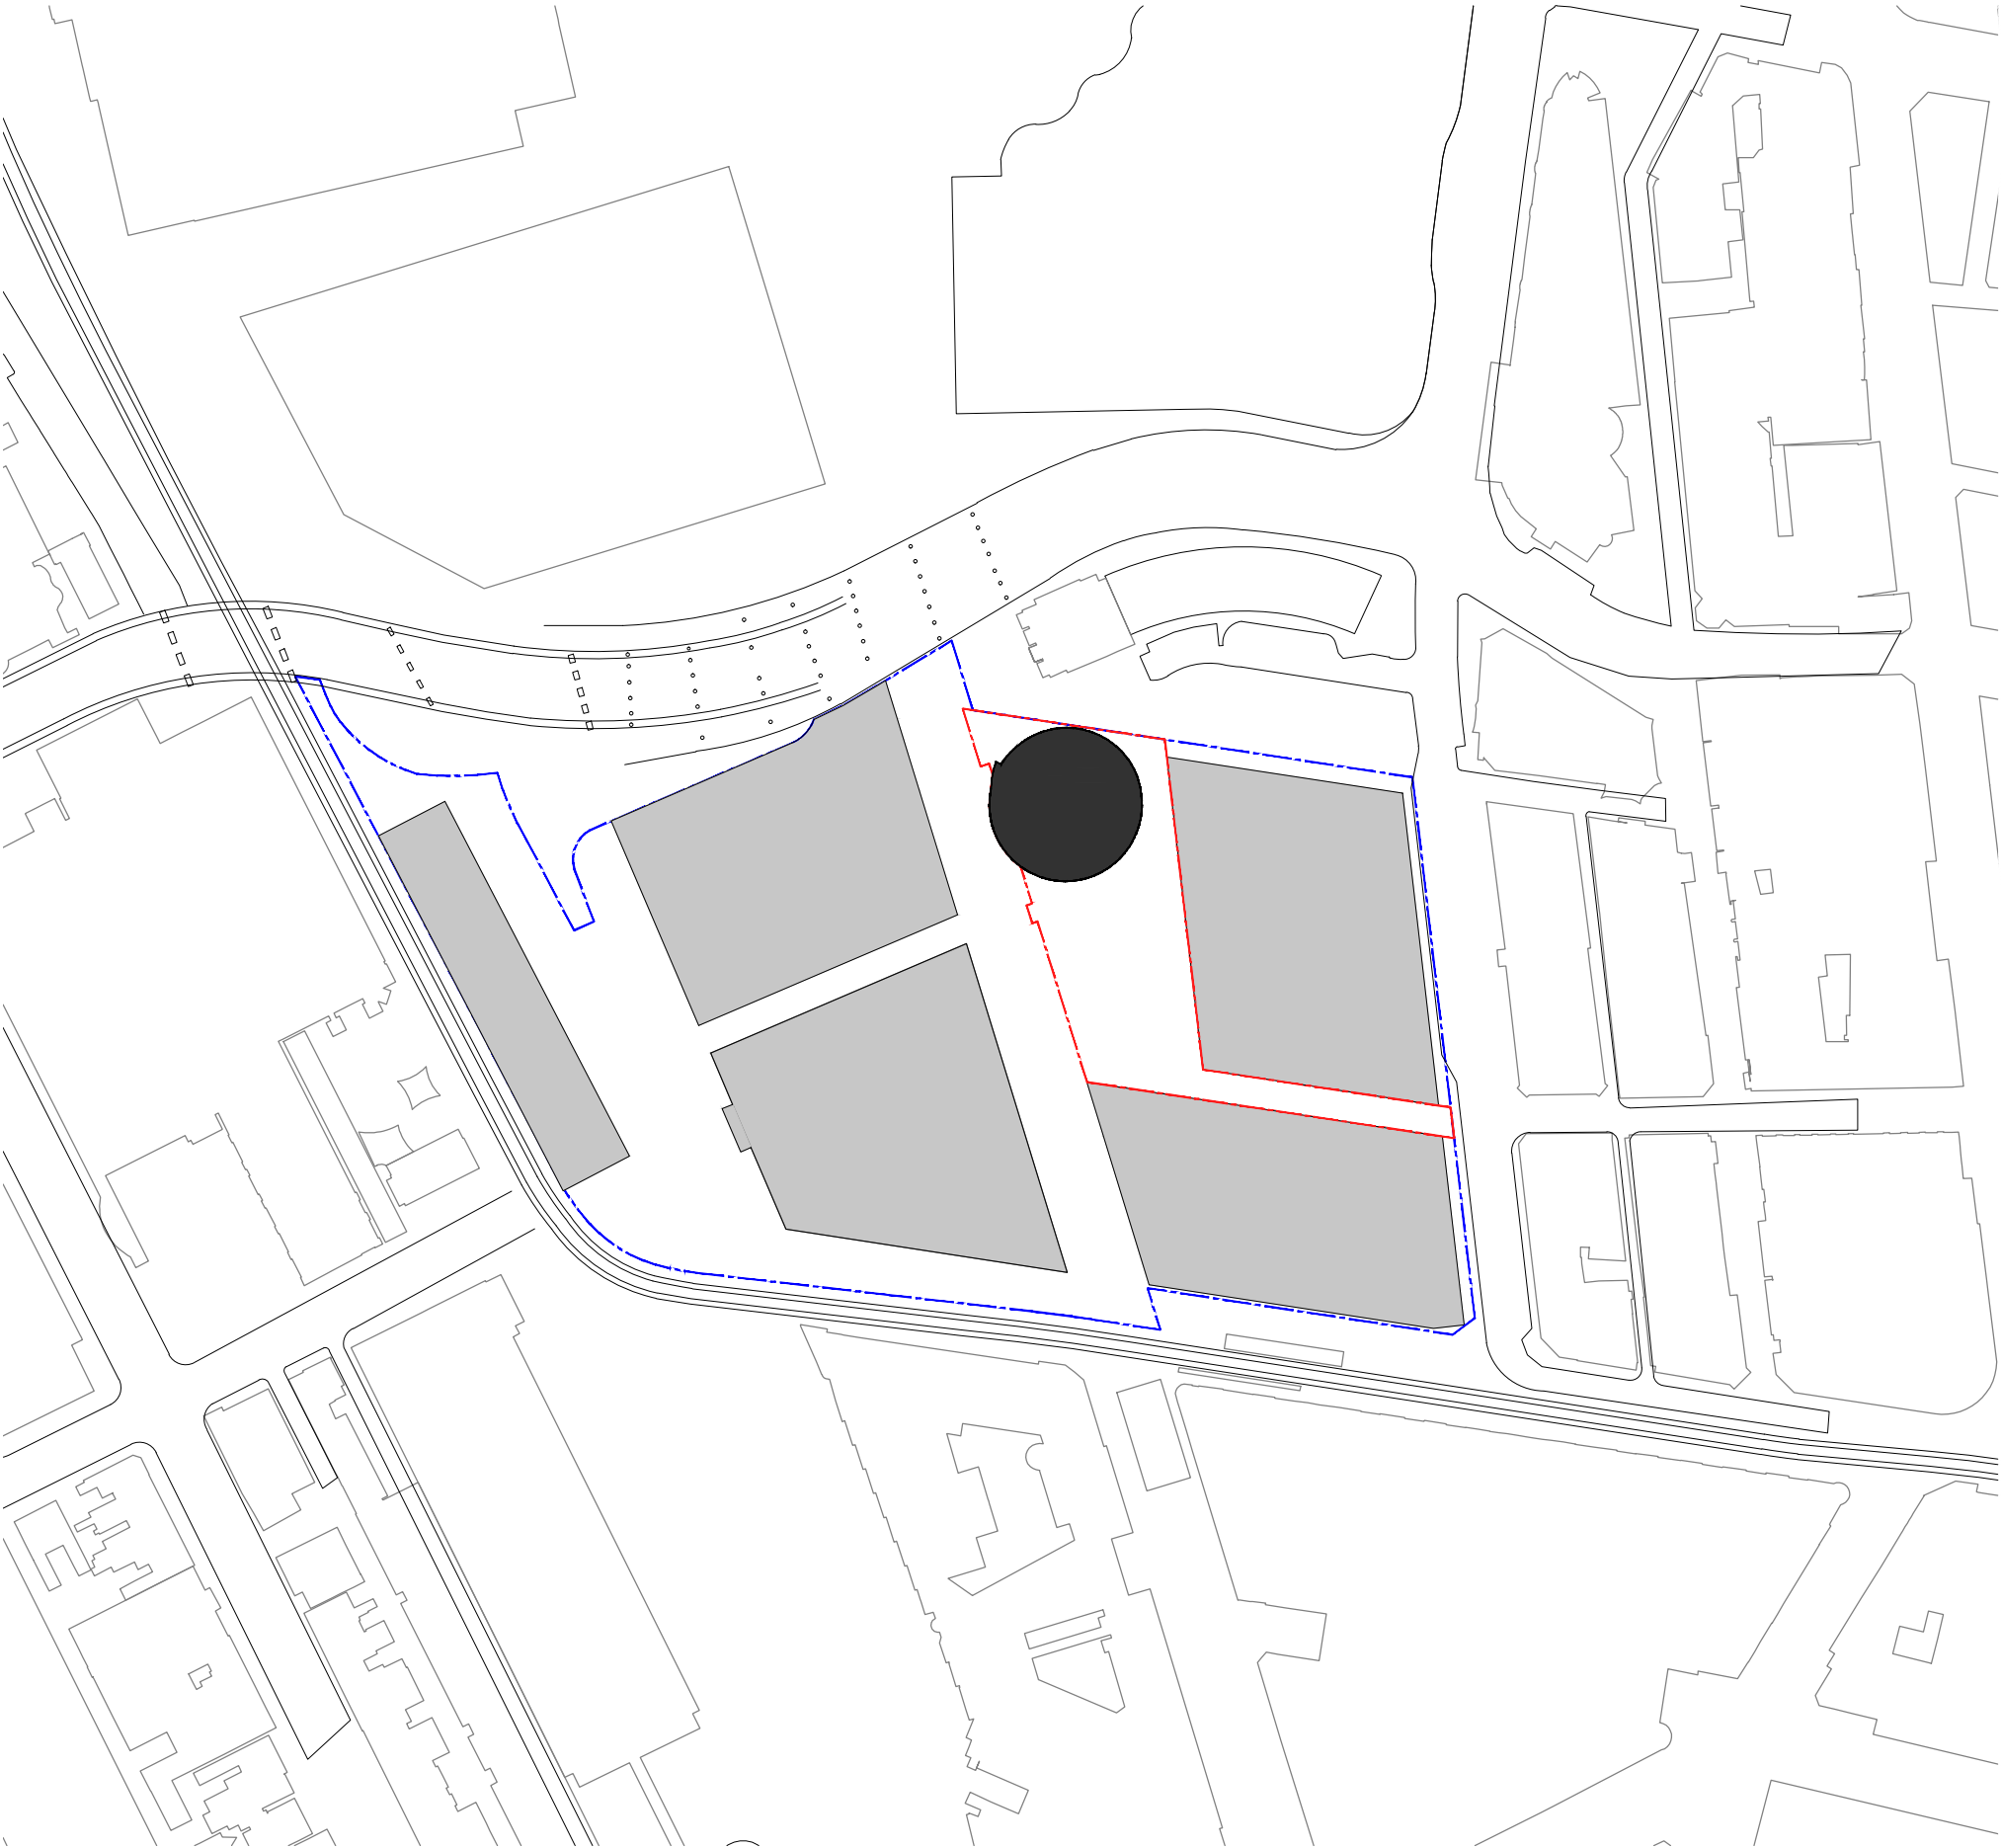

GENERAL

Drawing Number	Drawing Title	Revision
N_AD_PS01	DRAWING LIST AND CONTEXT PLAN	C
N_AD_PS02	SITE PLAN	C


GENERAL ARRANGEMENT PLANS

Drawing Number	Drawing Title	Revision
N_AD_P01	FLOOR PLAN GROUND	C
N_AD_P02	FLOOR PLAN MEZZANINE	C
N_AD_P03	FLOOR PLAN LEVEL 01	C
N_AD_P04	FLOOR PLAN LEVEL 02	C
N_AD_P05	FLOOR PLAN LEVEL 03	C
N_AD_P06	FLOOR PLAN LEVEL 04	C
N_AD_P07	FLOOR PLAN LEVEL 05	C
N_AD_P08	FLOOR PLAN ROOF	C
N_AD_P09	FLOOR PLAN CANOPY	C

ELEVATIONS


Drawing Number	Drawing Title	Revision
N_AD_E01	ELEVATION SOUTH	C
N_AD_E02	ELEVATION NORTH	C
N_AD_E03	ELEVATION EAST	C
N_AD_E04	ELEVATION WEST	C
N_AD_E05	ELEVATIONS SIGNAGE	C
N_AD_E06	ELEVATIONS CANOPY	C
N_AD_S01	SECTION NORTH/SOUTH	C
N_AD_S02	SECTION EAST/WEST	C
N_AD_DS01	SECTION TYPICAL DETAIL	C



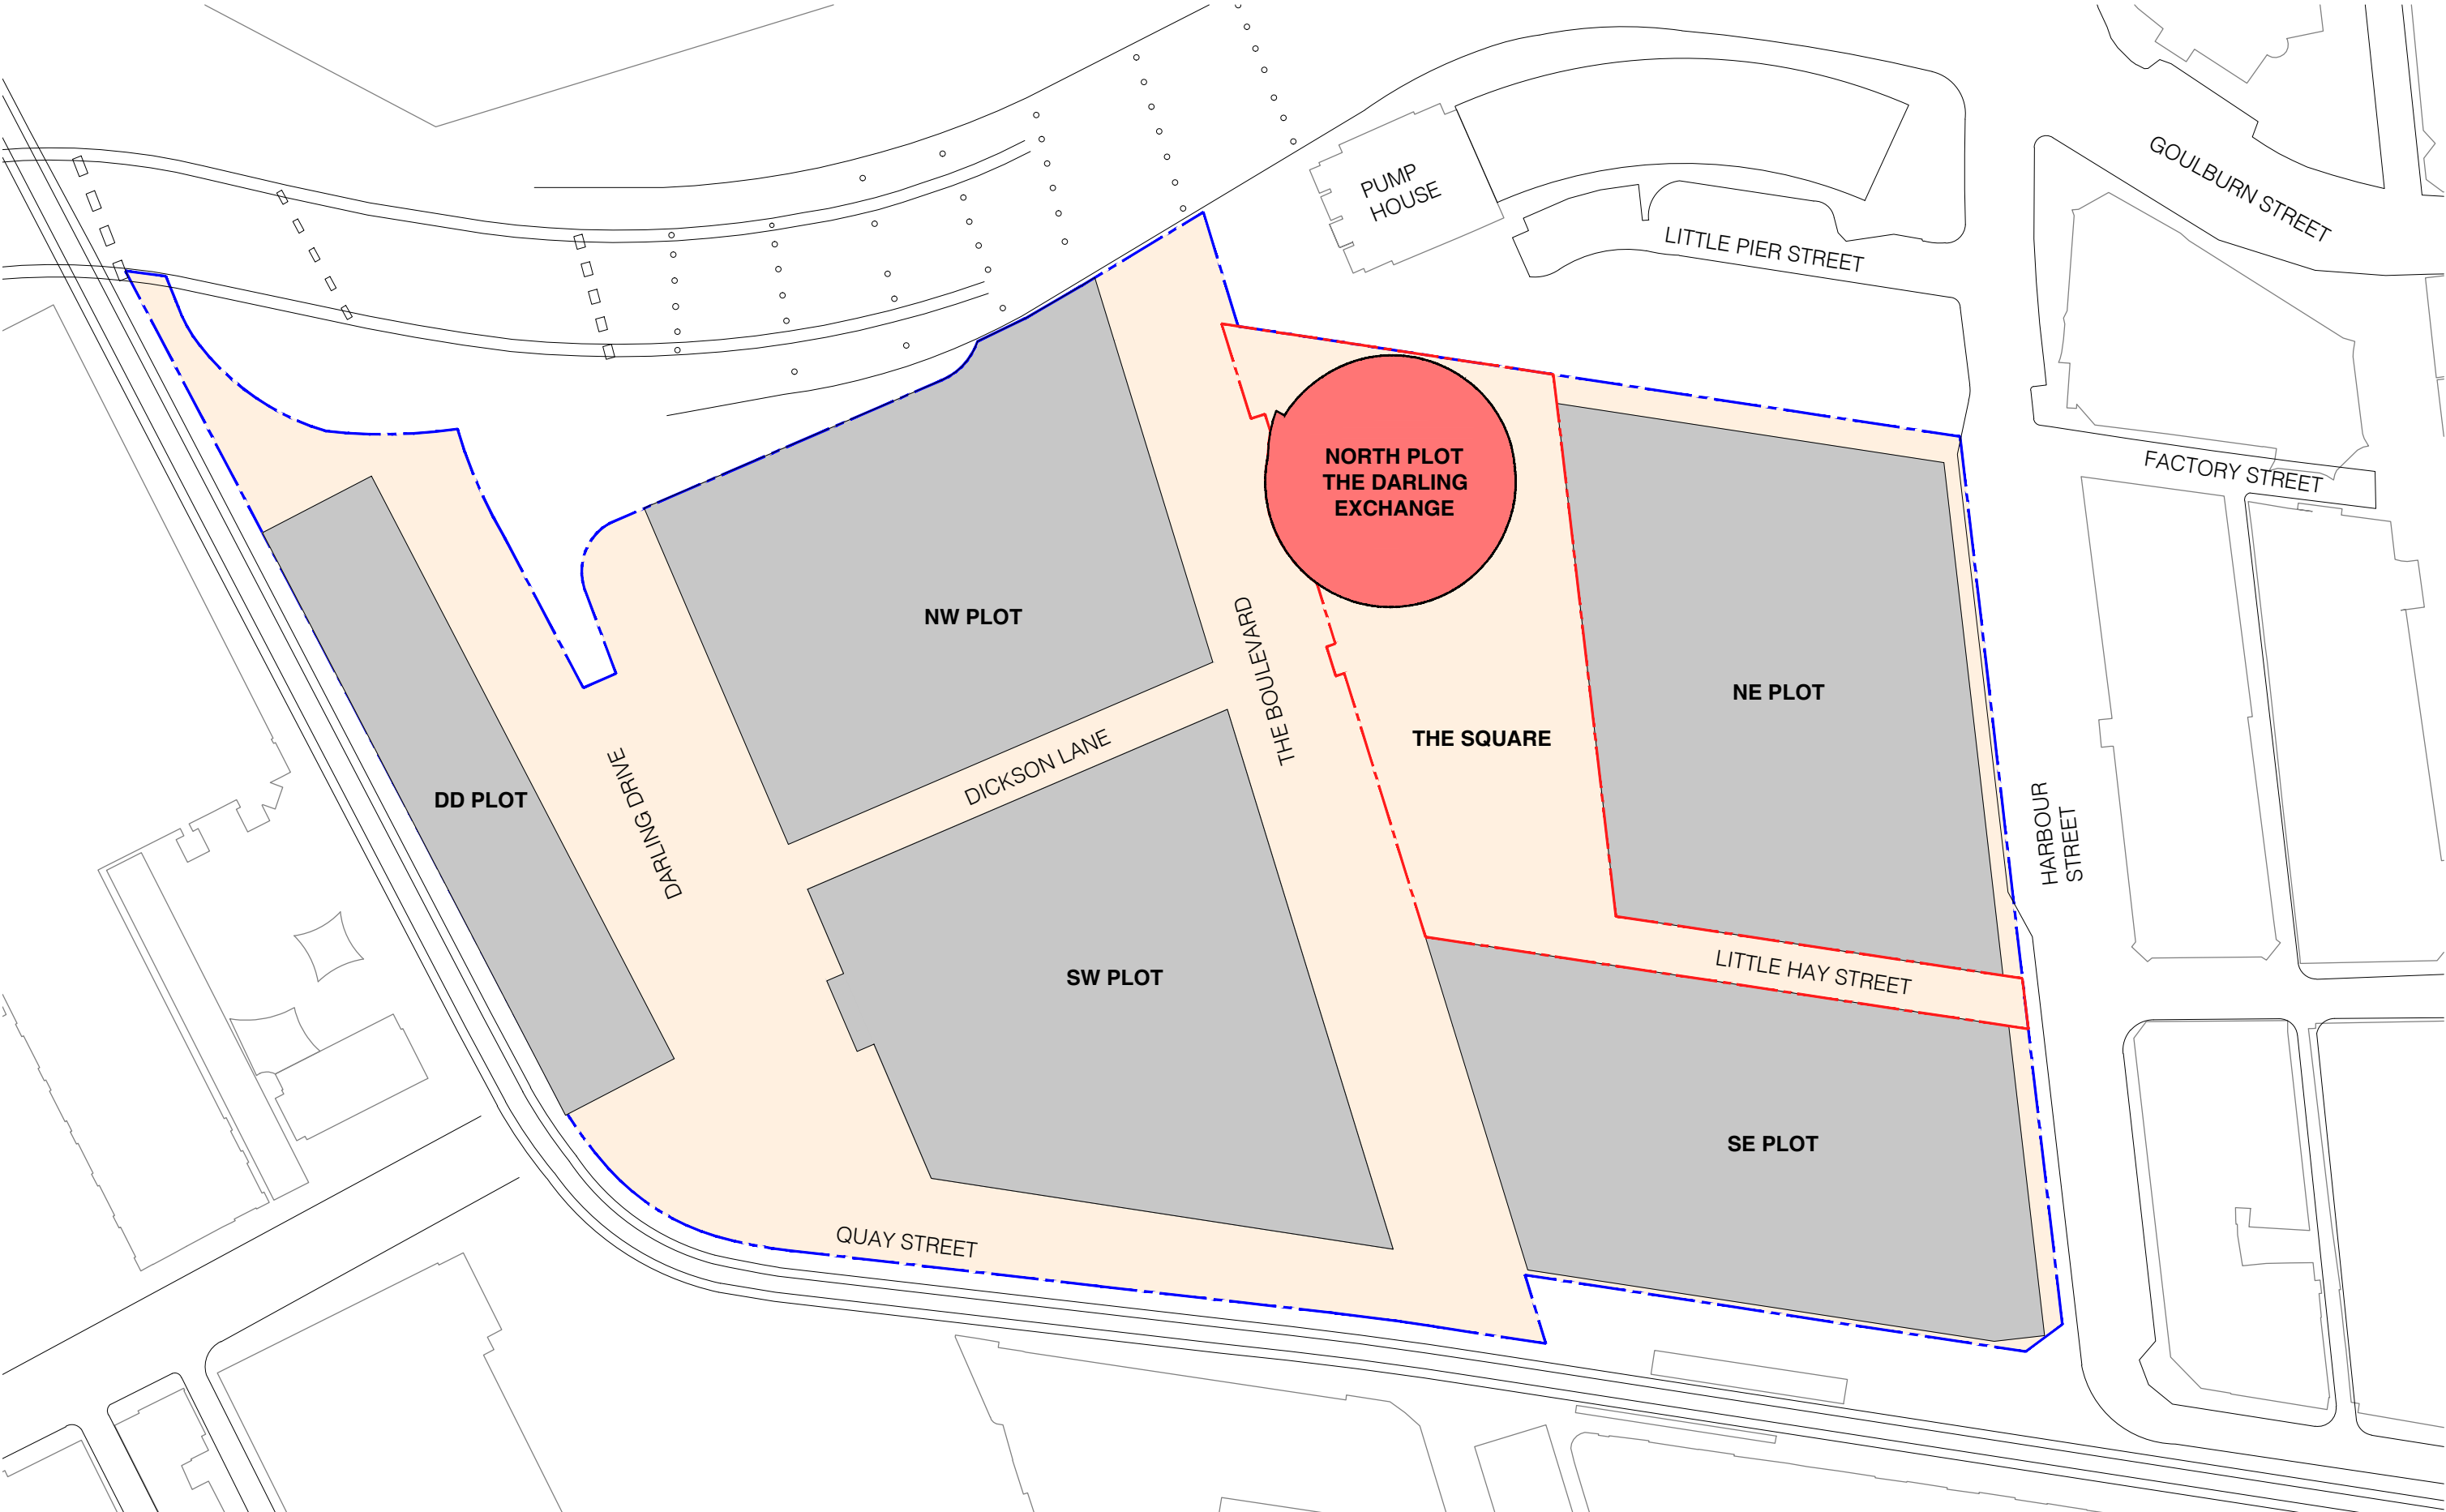

REVISION SCHEDULE		
Rev.	Amendments	Date
A	Pre DA	07.5.15
B	Revised for DA	03.7.15
C	Revised for DA	18.2.16



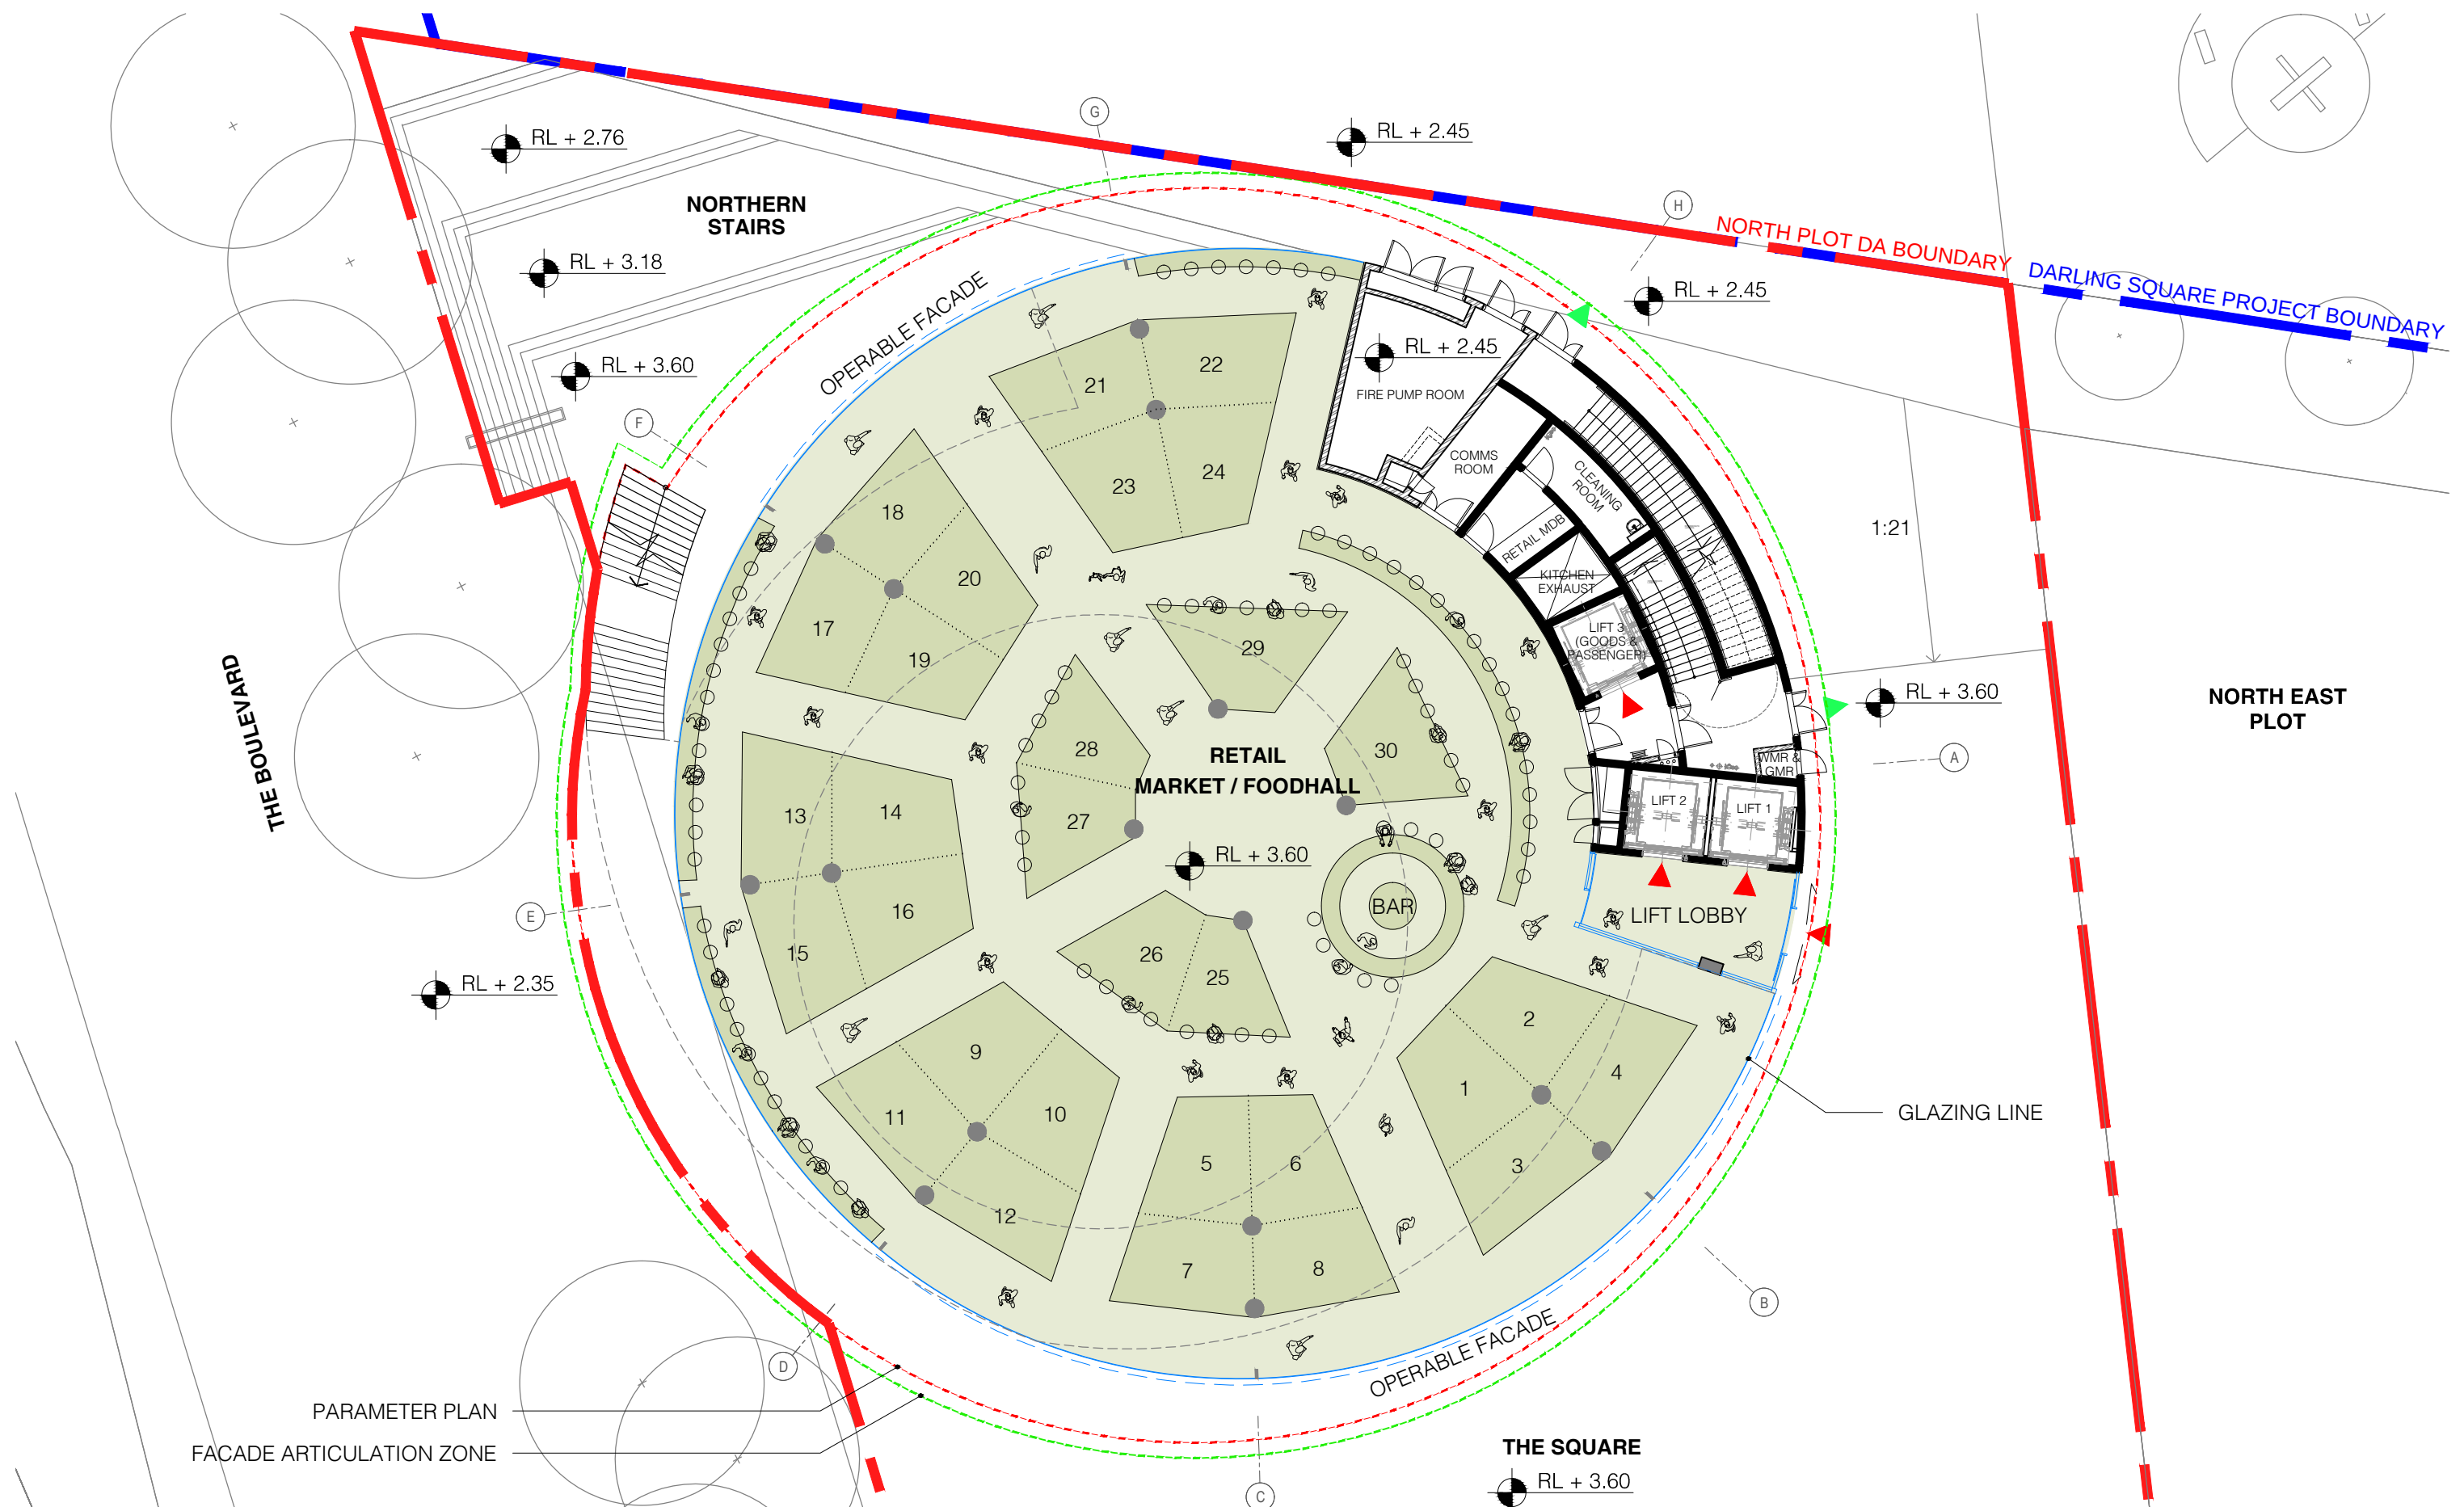

MARKET TENANCY

CIRCULATION SPACE

PUBLIC AND SERVICE ACCESS

FIRE EXIT

THE DARLING EXCHANGE
NORTH PLOT - DEVELOPMENT APPLICATION

KENGO KUMA & ASSOCIATES
2-24-8 Minami Aoyama Minato-Ku
Tokyo 107-0062 Japan
T. +81 3 3401 7721
F. +81 3 3401 7778



TITLE
FLOOR PLAN GROUND
DWG NO.
N_AD_P01

DATE
18/02/2016
REV
C

REVISION SCHEDULE		
Rev.	Amendments	Date
A	Pre DA	07.5.15
B	Revised for DA	03.7.15
C	Revised for DA	18.2.16

SCALE
1:200 @ A3
0 1m 2m 4m 6m 8m



THE BOULEVARD

NORTH PLOT DA BOUNDARY
DARLING SQUARE PROJECT BOUNDARY

NORTH EAST PLOT

THE SQUARE

SLAB EDGE
ACCESSIBLE TERRACE
BALUSTRADE
GRATING FOR MAINTENANCE
GLAZING LINE

UNACCESSIBLE TERRACE

PUBLIC AND SERVICE ACCESS

FIRE EXIT

THE DARLING EXCHANGE
NORTH PLOT - DEVELOPMENT APPLICATION

KENGO KUMA & ASSOCIATES
2-24-8 Minami Aoyama Minato-Ku
Tokyo 107-0062 Japan
T. +81 3 3401 7721
F. +81 3 3401 7778



TITLE
FLOOR PLAN LEVEL 01
DWG NO.
N_AD_P03

DATE
18/02/2016
REV
C

REVISION SCHEDULE		
Rev.	Amendments	Date
A	Pre DA	07.5.15
B	Revised for DA	03.7.15
C	Revised for DA	18.2.16

SCALE
1:200 @ A3
0 1m 2m 4m 6m 8m



THE BOULEVARD

NORTH PLOT DA BOUNDARY
DARLING SQUARE PROJECT BOUNDARY

NORTH EAST PLOT

THE SQUARE

SLAB EDGE
ACCESSIBLE TERRACE
BALUSTRADE
GRATING FOR MAINTENANCE
GLAZING LINE

UNACCESSIBLE TERRACE

LIBRARY INTERNAL

LIBRARY TERRACE

PUBLIC AND SERVICE ACCESS

FIRE EXIT

THE DARLING EXCHANGE
NORTH PLOT - DEVELOPMENT APPLICATION

KENGO KUMA & ASSOCIATES
2-24-8 Minami Aoyama Minato-Ku
Tokyo 107-0062 Japan
T. +81 3 3401 7721
F. +81 3 3401 7778





TITLE
FLOOR PLAN LEVEL 02
DWG NO.
N_AD_P04

DATE
18/02/2016
REV
C

REVISION SCHEDULE		
Rev.	Amendments	Date
A	Pre DA	07.5.15
B	Revised for DA	03.7.15
C	Revised for DA	18.2.16

SCALE
1:200 @ A3
0 1m 2m 4m 6m 8m

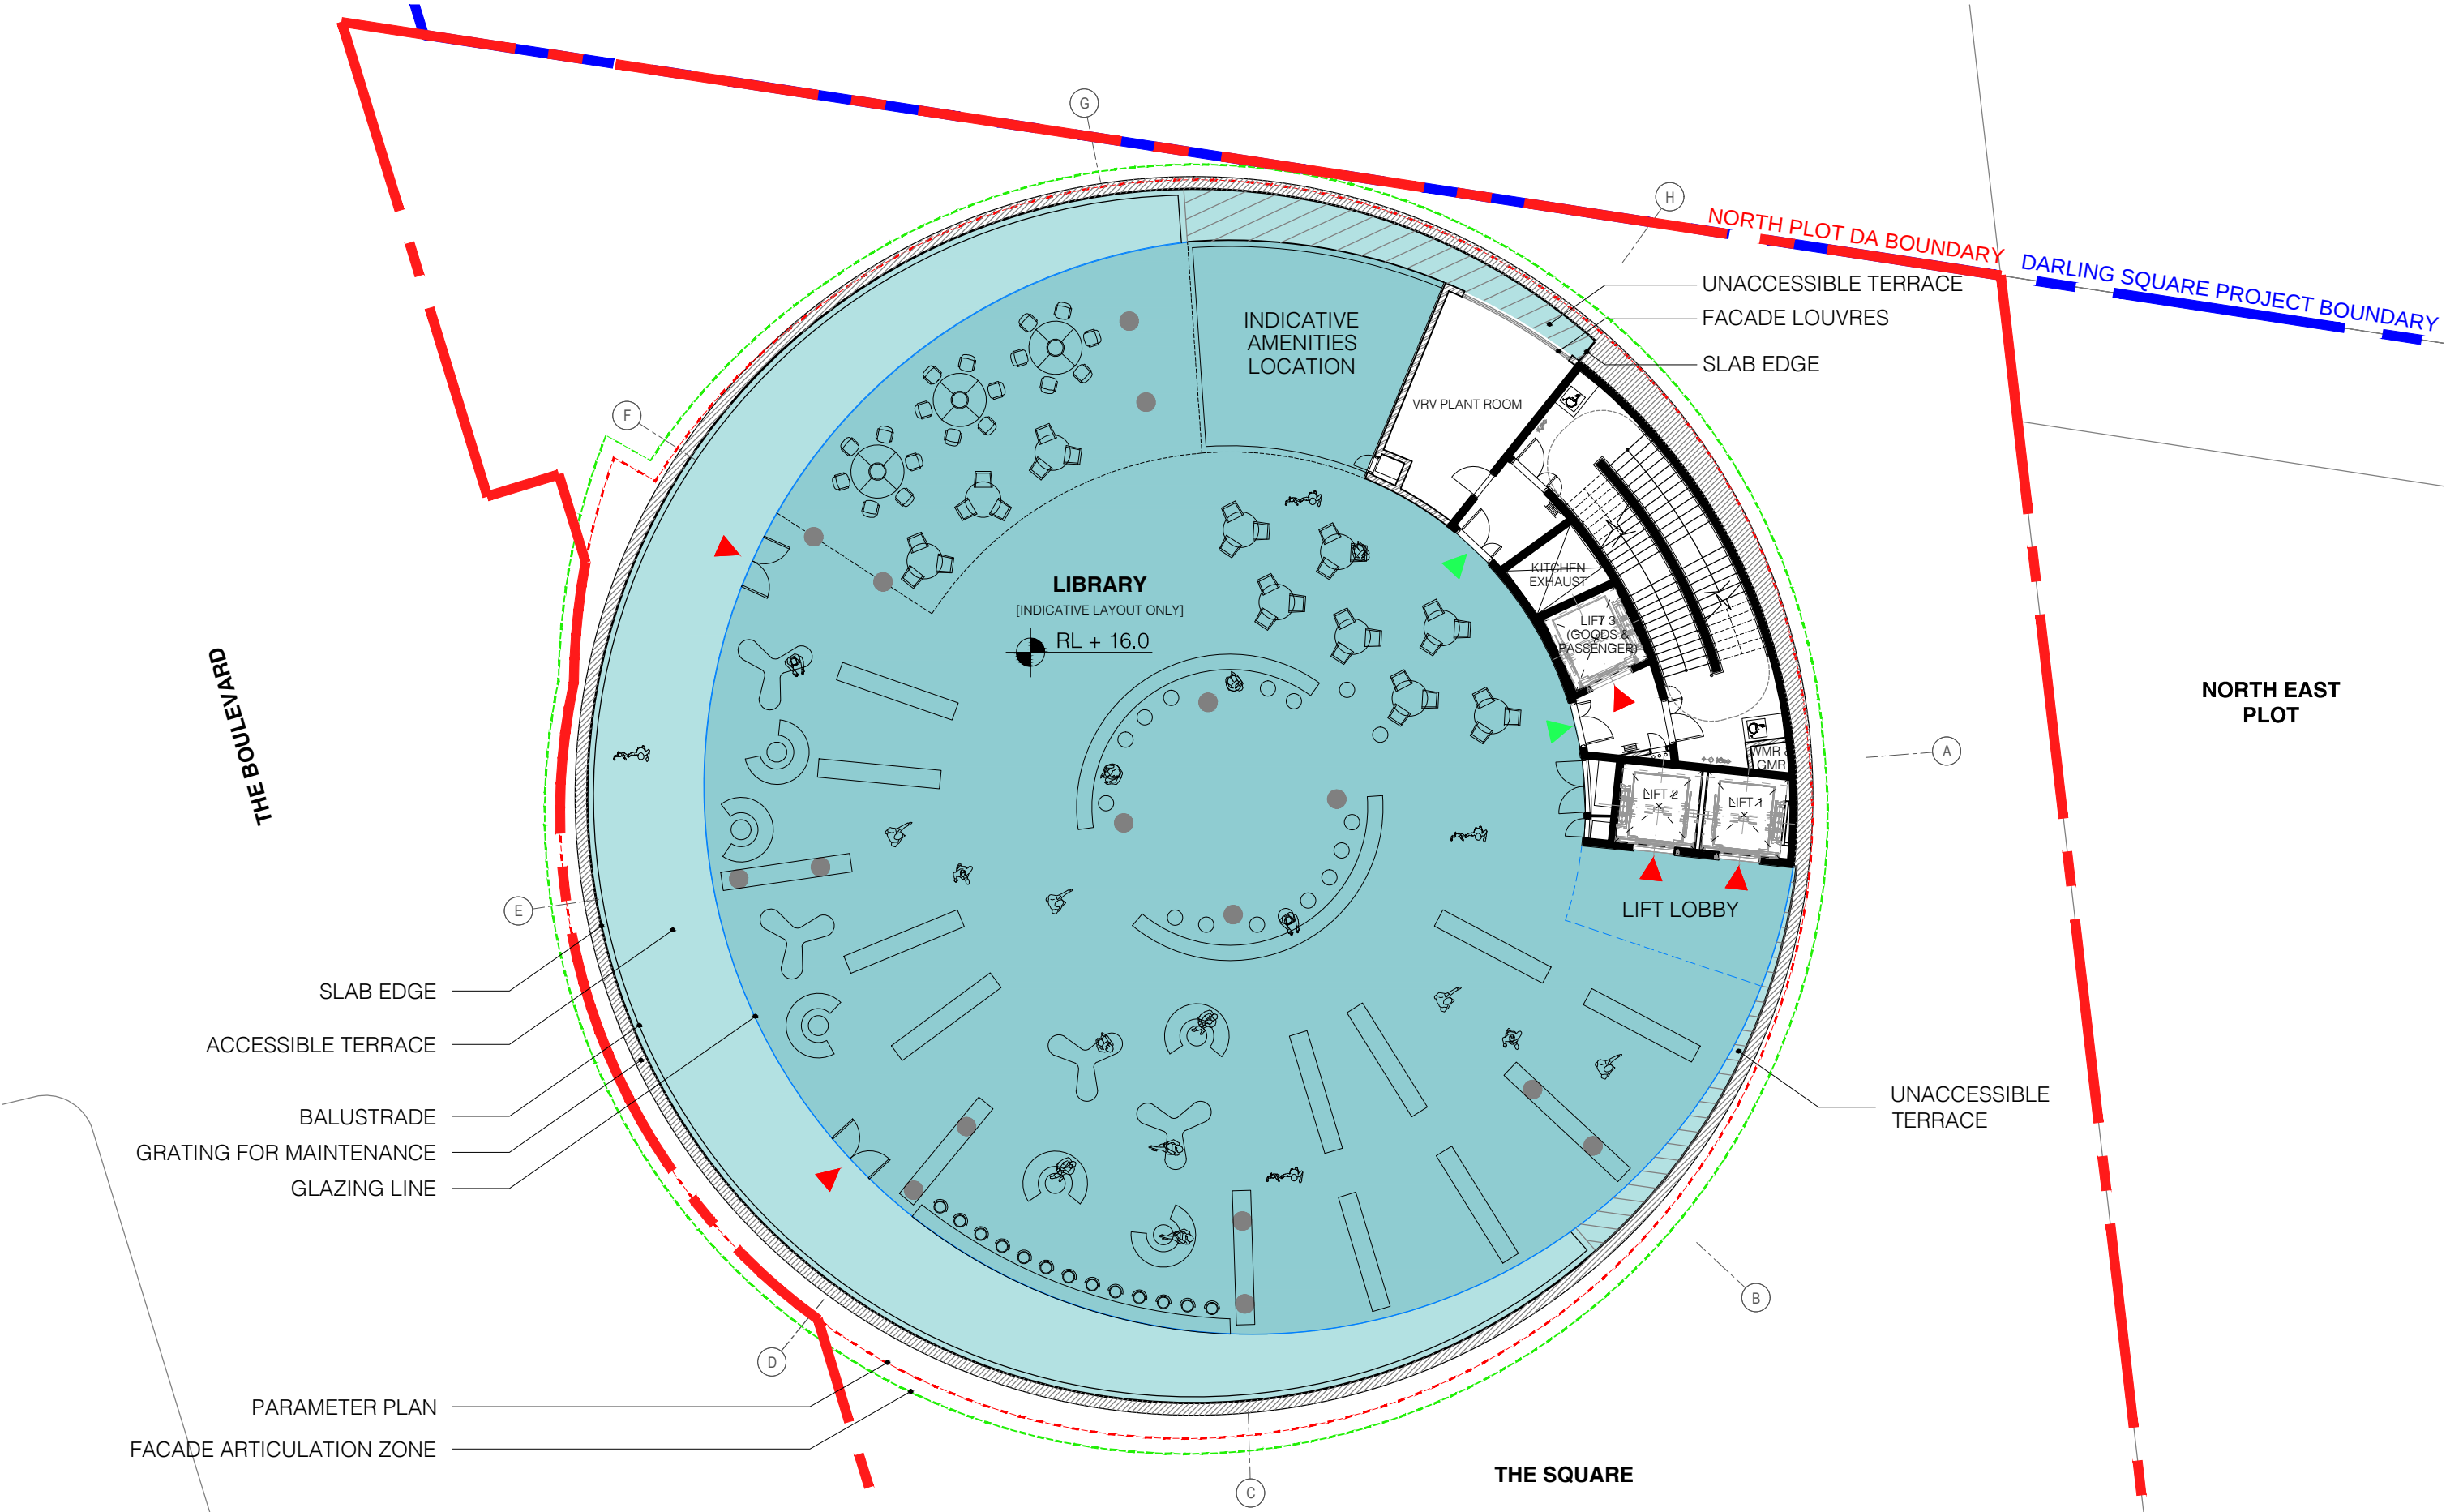

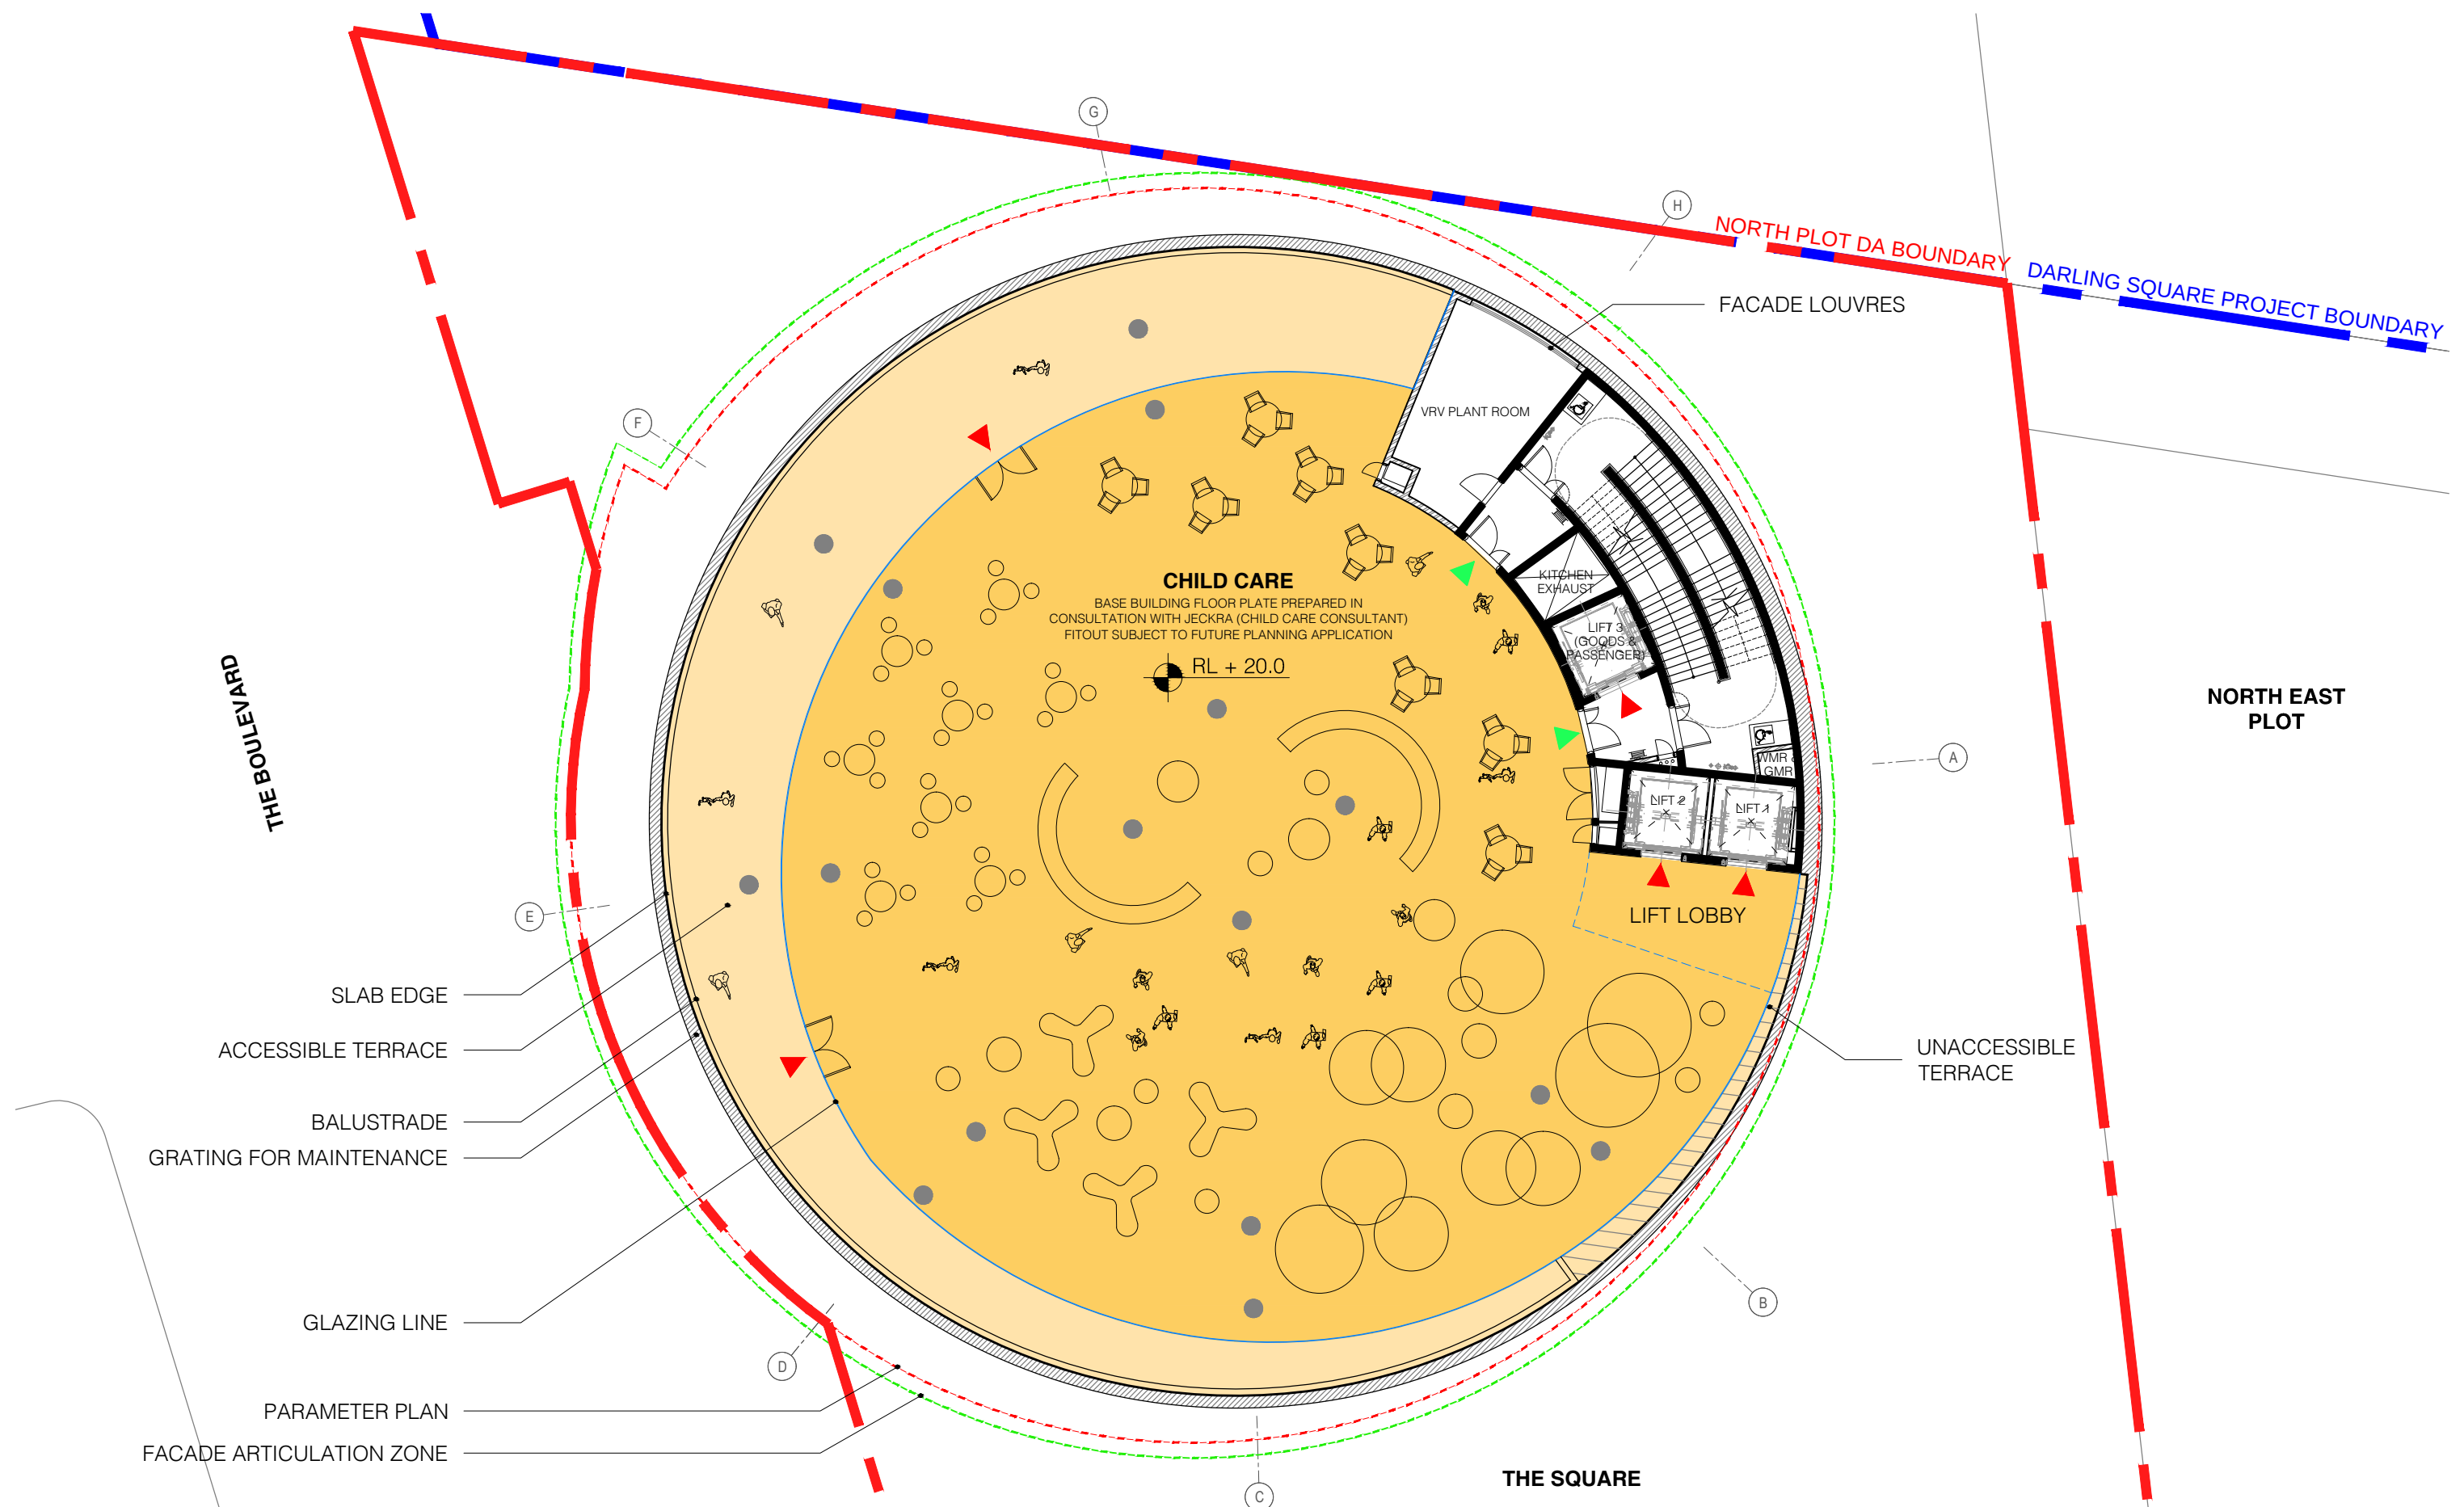

CHILD CARE INTERNAL

CHILD CARE TERRACE

PUBLIC AND SERVICE ACCESS

FIRE EXIT

THE DARLING EXCHANGE
NORTH PLOT - DEVELOPMENT APPLICATION

KENGO KUMA & ASSOCIATES
2-24-8 Minami Aoyama Minato-Ku
Tokyo 107-0062 Japan
T. +81 3 3401 7721
F. +81 3 3401 7778




TITLE
FLOOR PLAN LEVEL 03
DWG NO.
N_AD_P05

DATE
18/02/2016
REV
C

REVISION SCHEDULE		
Rev.	Amendments	Date
A	Pre DA	07.5.15
B	Revised for DA	03.7.15
C	Revised for DA	18.2.16

SCALE
1:200 @ A3
0 1m 2m 4m 6m 8m



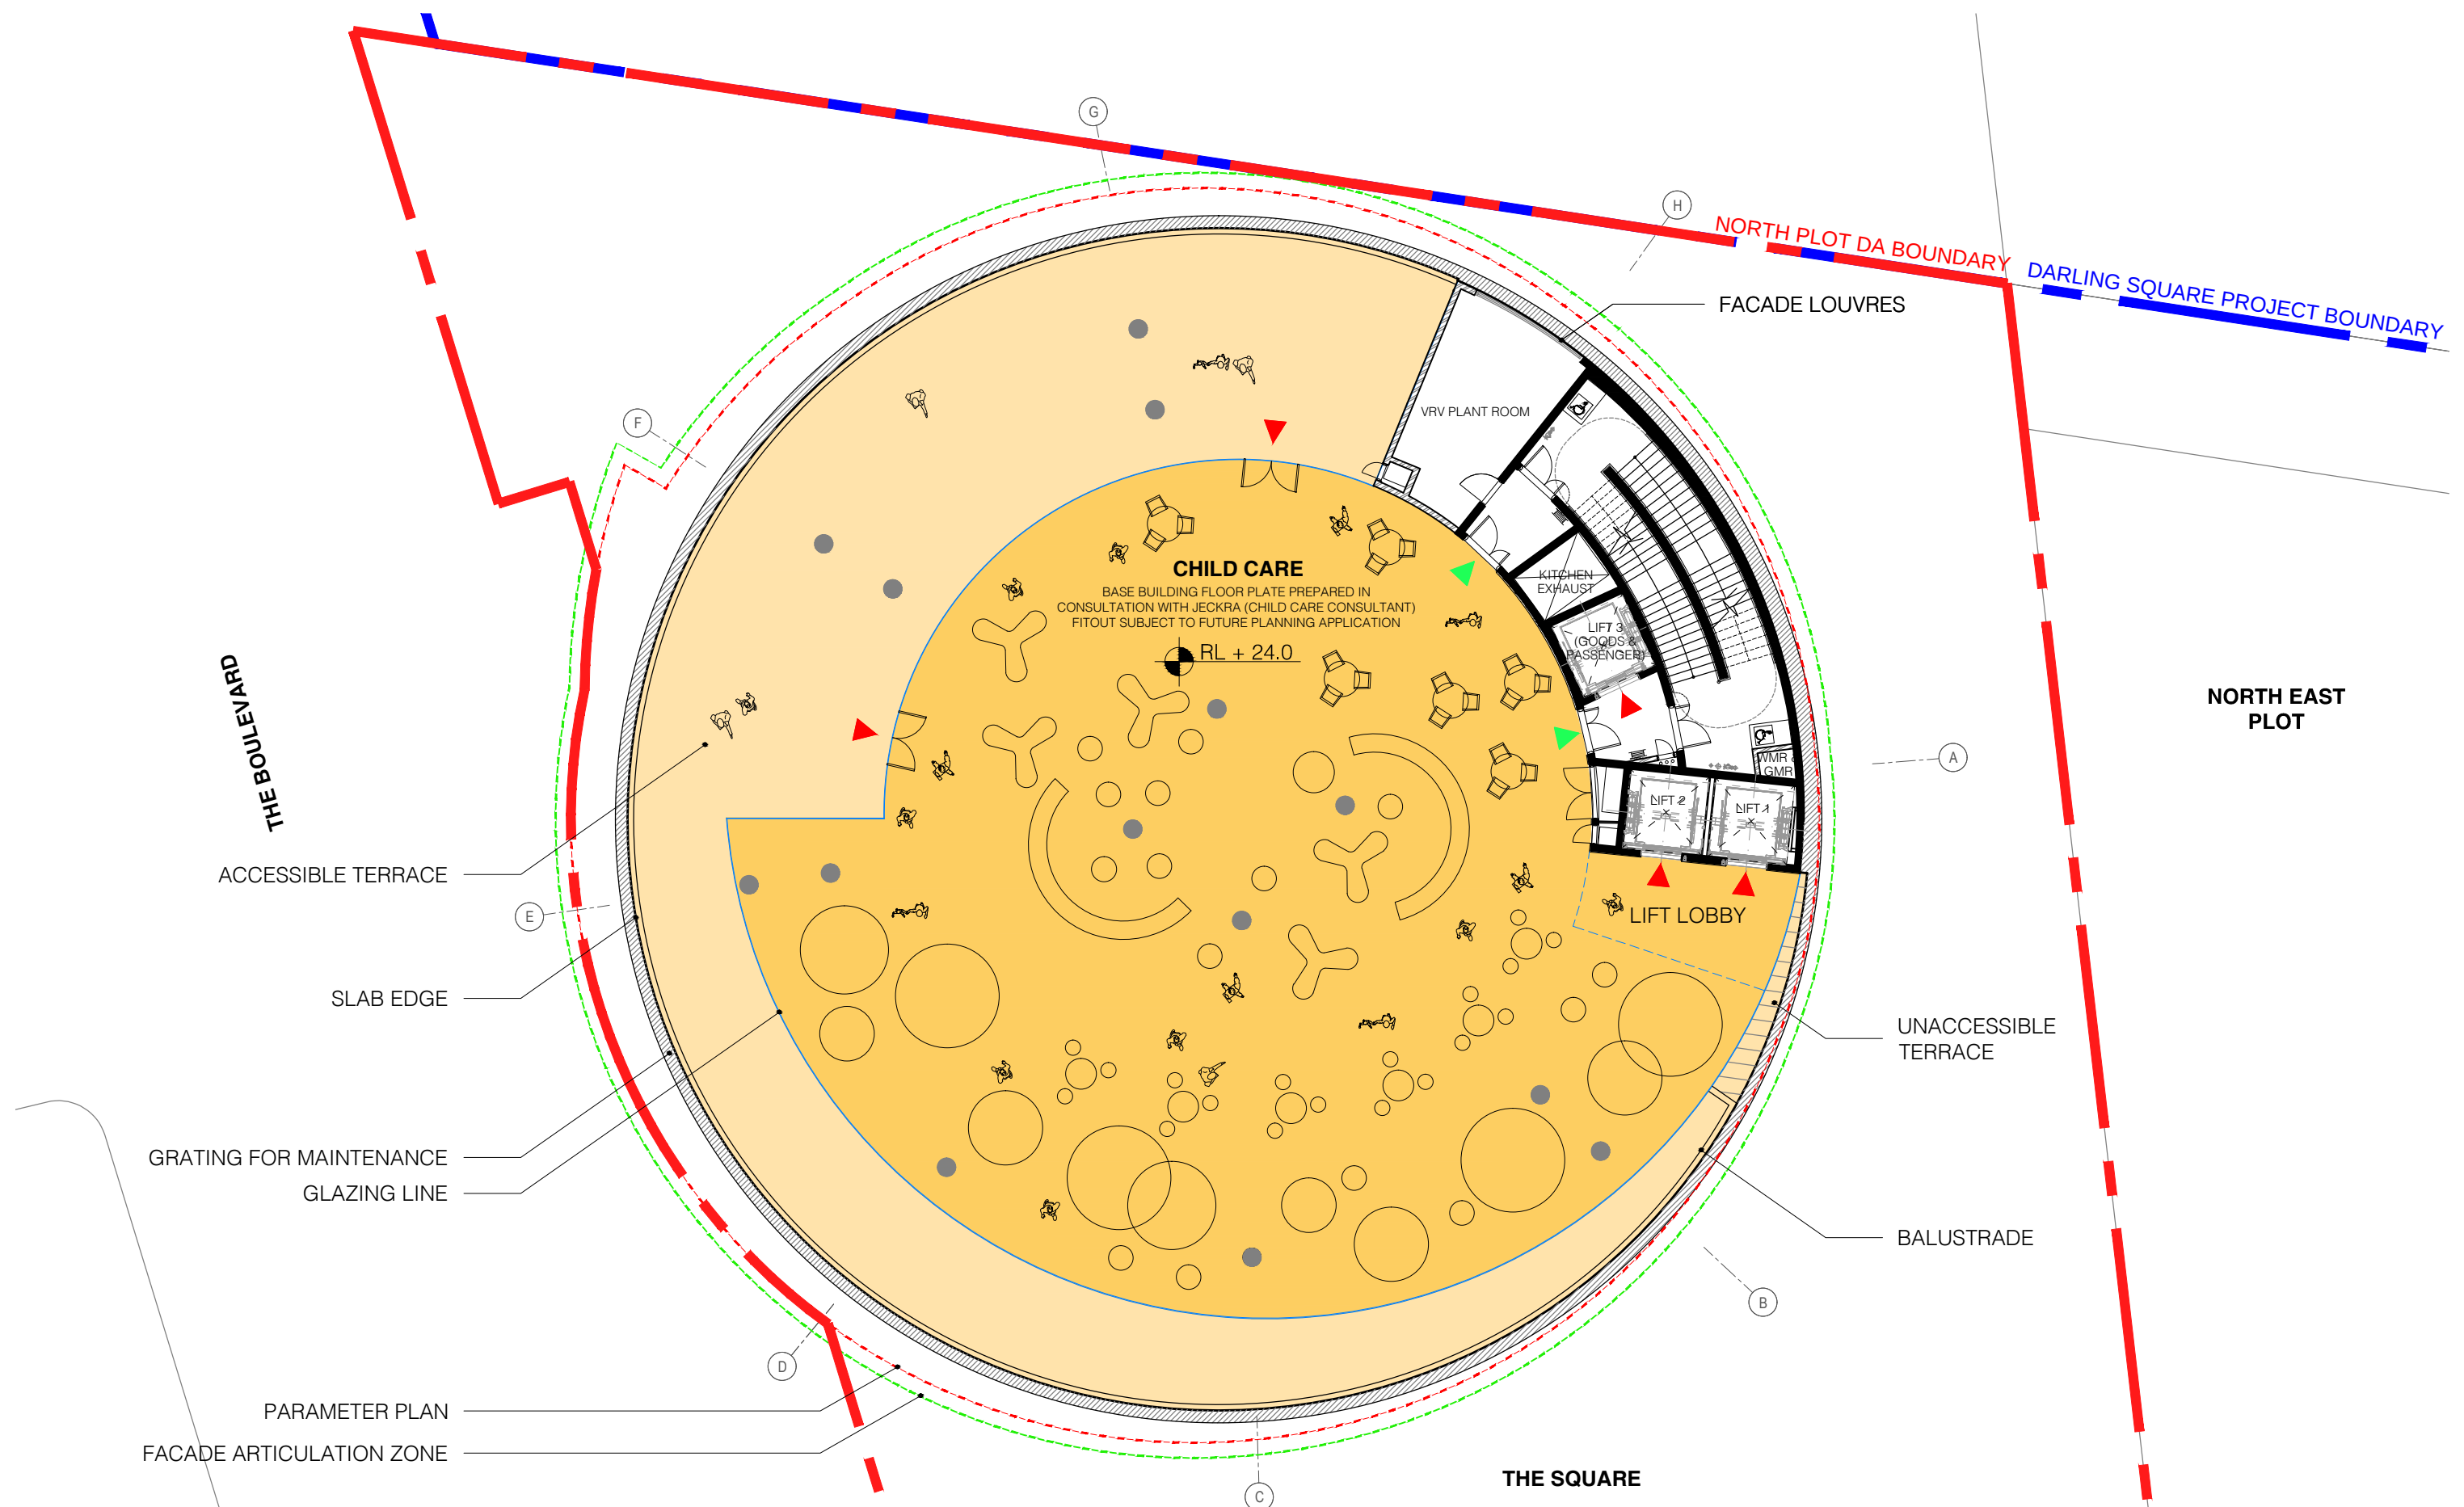

CHILD CARE INTERNAL

CHILD CARE TERRACE

PUBLIC AND SERVICE ACCESS

FIRE EXIT

THE DARLING EXCHANGE
NORTH PLOT - DEVELOPMENT APPLICATION

KENGO KUMA & ASSOCIATES
2-24-8 Minami Aoyama Minato-Ku
Tokyo 107-0062 Japan
T. +81 3 3401 7721
F. +81 3 3401 7778



TITLE
FLOOR PLAN LEVEL 04
DWG NO.
N_AD_P06

DATE
18/02/2016
REV
C

REVISION SCHEDULE		
Rev.	Amendments	Date
A	Pre DA	07.5.15
B	Revised for DA	03.7.15
C	Revised for DA	18.2.16

SCALE
1:200 @ A3
0 1m 2m 4m 6m 8m



THE BOULEVARD

NORTH PLOT DA BOUNDARY
DARLING SQUARE PROJECT BOUNDARY

NORTH EAST PLOT

THE SQUARE

- SLAB EDGE
- ACCESSIBLE TERRACE
- GRATING FOR MAINTENANCE
- GLAZING LINE
- BALUSTRADE
- PARAMETER PLAN
- FACADE ARTICULATION ZONE

RETAIL
RESTAURANT AND BAR
[INDICATIVE LAYOUT ONLY]

RL + 28.0

KITCHEN + BAR

UNACCESSIBLE
TERRACE
FACADE LOUVRES

VRV PLANT ROOM

KITCHEN
EXHAUST

LIFT 3
(GOODS &
PASSENGER)

WMR
LGM

LIFT 2

LIFT 1

LIFT LOBBY

INDICATIVE
AMENITIES
LOCATION

UNACCESSIBLE
TERRACE

THE DARLING EXCHANGE
NORTH PLOT - DEVELOPMENT APPLICATION

KENGO KUMA & ASSOCIATES
2-24-8 Minami Aoyama Minato-Ku
Tokyo 107-0062 Japan
T. +81 3 3401 7721
F. +81 3 3401 7778



▲ PUBLIC AND SERVICE ACCESS

▲ FIRE EXIT

TITLE
FLOOR PLAN LEVEL 05
DWG NO.
N_AD_P07

DATE
18/02/2016
REV
C

REVISION SCHEDULE		
Rev.	Amendments	Date
A	Pre DA	07.5.15
B	Revised for DA	03.7.15
C	Revised for DA	18.2.16

SCALE
1:200 @ A3
0 1m 2m 4m 6m 8m



THE BOULEVARD

BROWN/GREEN
ROOF TREATMENT

SLAB EDGE

PARAMETER PLAN

FACADE ARTICULATION ZONE

NORTH PLOT DA BOUNDARY
DARLING SQUARE PROJECT BOUNDARY

NORTH EAST
PLOT

THE SQUARE

THE DARLING EXCHANGE
NORTH PLOT - DEVELOPMENT APPLICATION

KENGO KUMA & ASSOCIATES
2-24-8 Minami Aoyama Minato-Ku
Tokyo 107-0062 Japan
T. +81 3 3401 7721
F. +81 3 3401 7778





TITLE
FLOOR PLAN ROOF
DWG NO.
N_AD_P08

DATE
18/02/2016
REV
C

REVISION SCHEDULE		
Rev.	Amendments	Date
A	Pre DA	07.5.15
B	Revised for DA	03.7.15
C	Revised for DA	18.2.16

SCALE
1:200 @ A3

 

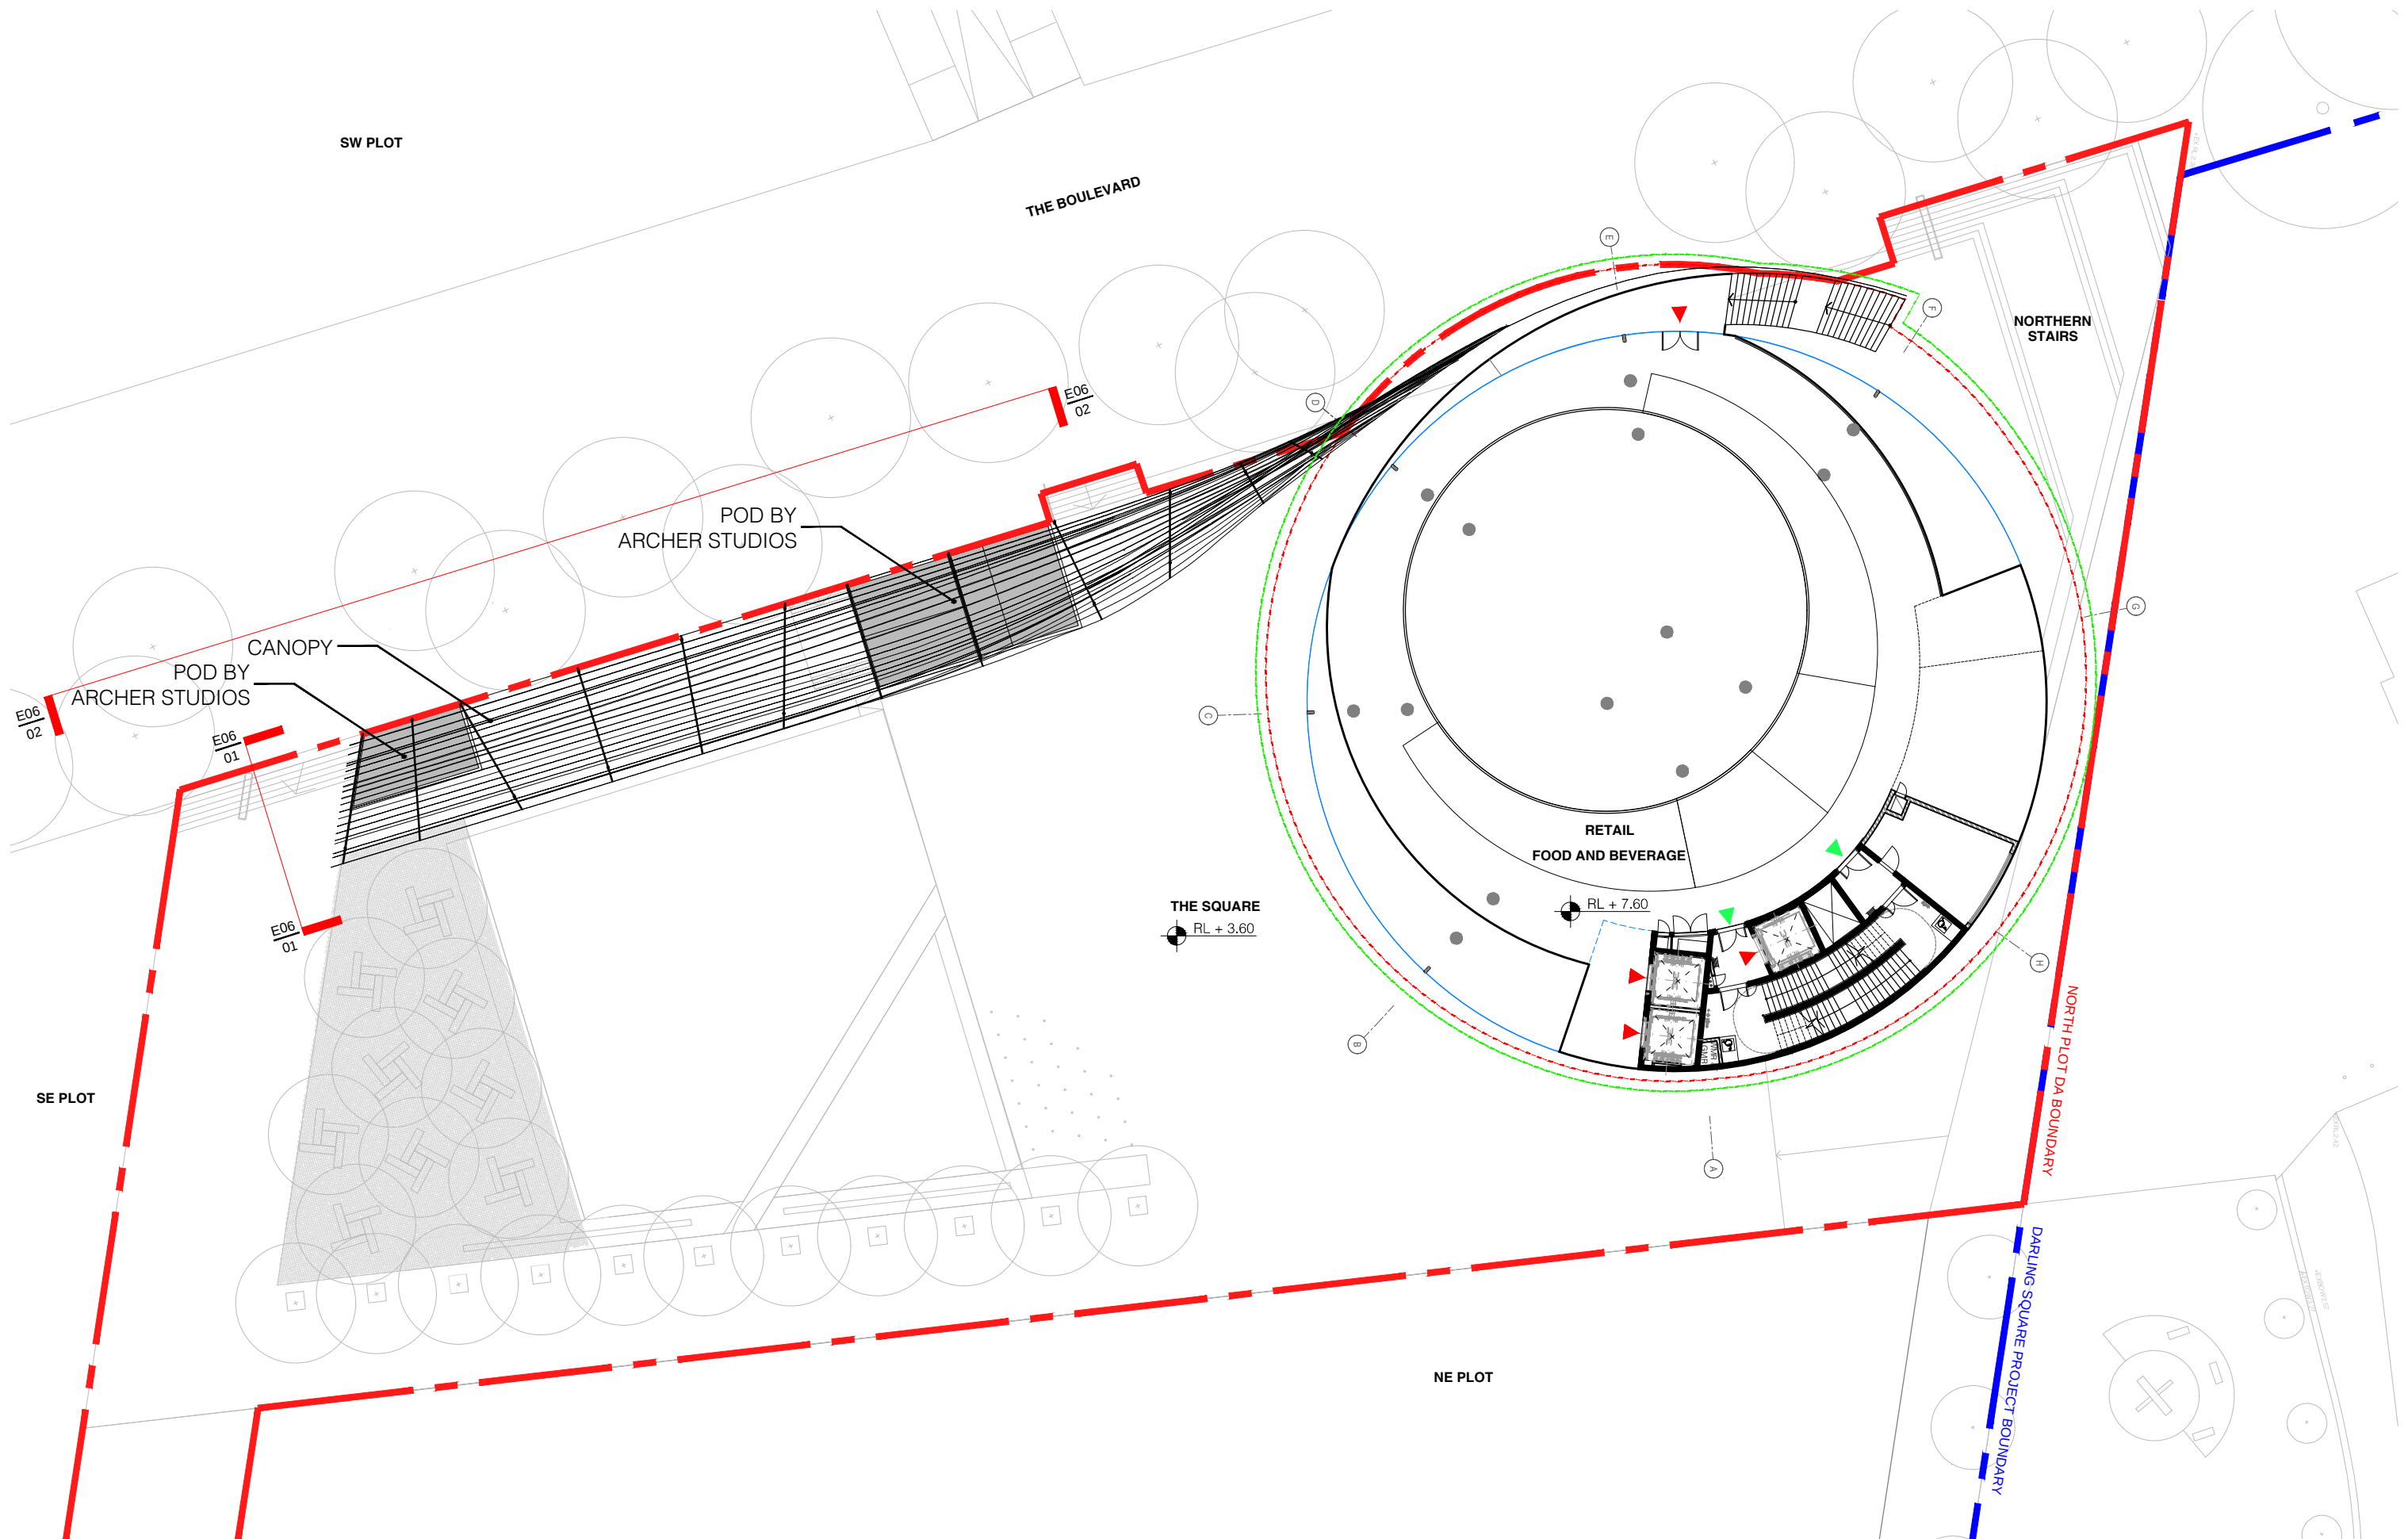

THE DARLING EXCHANGE
NORTH PLOT - DEVELOPMENT APPLICATION

KENGO KUMA & ASSOCIATES
2-24-8 Minami Aoyama Minato-Ku
Tokyo 107-0062 Japan
T. +81 3 3401 7721
F. +81 3 3401 7778





TITLE
FLOOR PLAN CANOPY
DWG NO.
N_AD_P09

DATE
18/02/2016
REV
C

REVISION SCHEDULE		
Rev.	Amendments	Date
A	Pre DA	07.5.15
B	Revised for DA	03.7.15
C	Revised for DA	18.2.16

SCALE
1:300 @ A3
0 1m 5m 10m



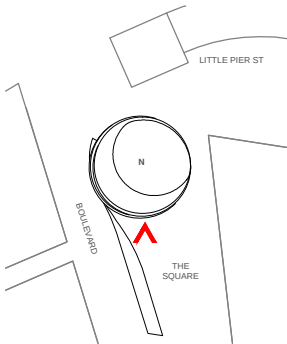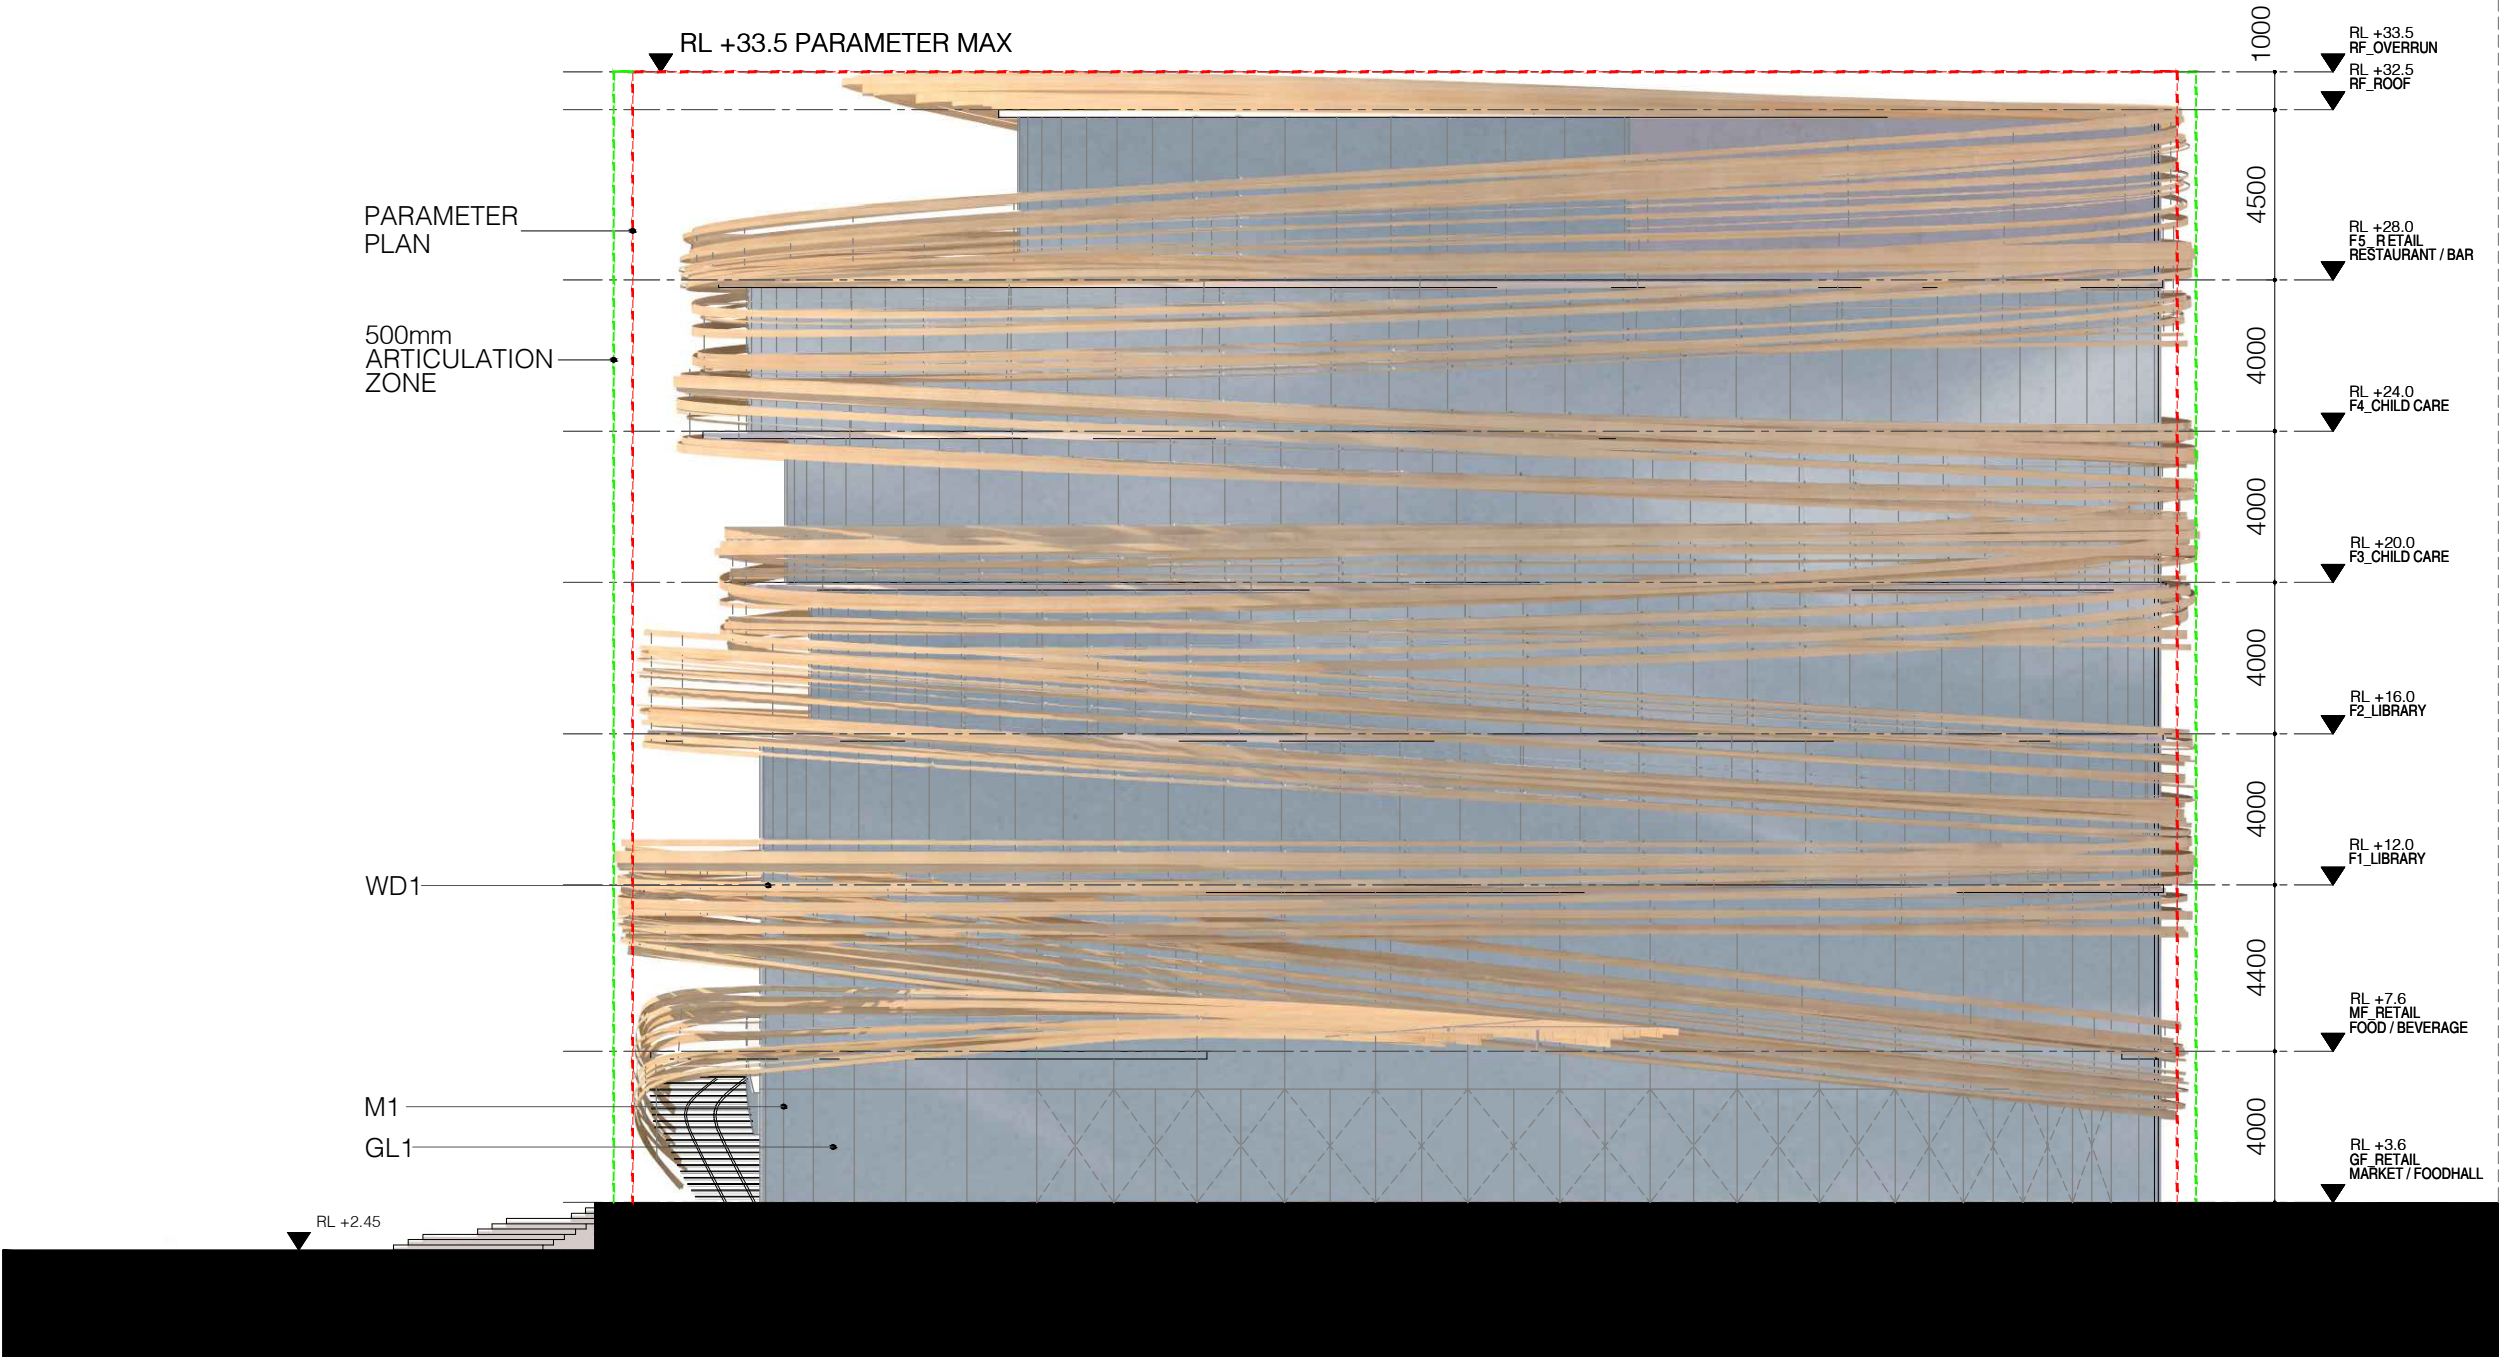



ELEVATION LEGEND

Code	Description
CON1	EXPOSED CONCRETE COATED
GL1	DOUBLE GLAZING
M1	EXTRUDED ALUMINUM SECTIONS WITH COLOUR POWDER COAT FINISH
WD1	TREATED WOOD OR SIMILAR

NE PLOT



REVISION SCHEDULE		
Rev.	Amendments	Date
A	Pre DA	07.5.15
B	Revised for DA	03.7.15
C	Revised for DA	18.2.16

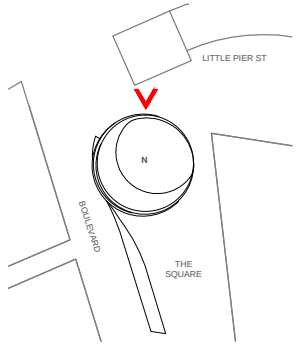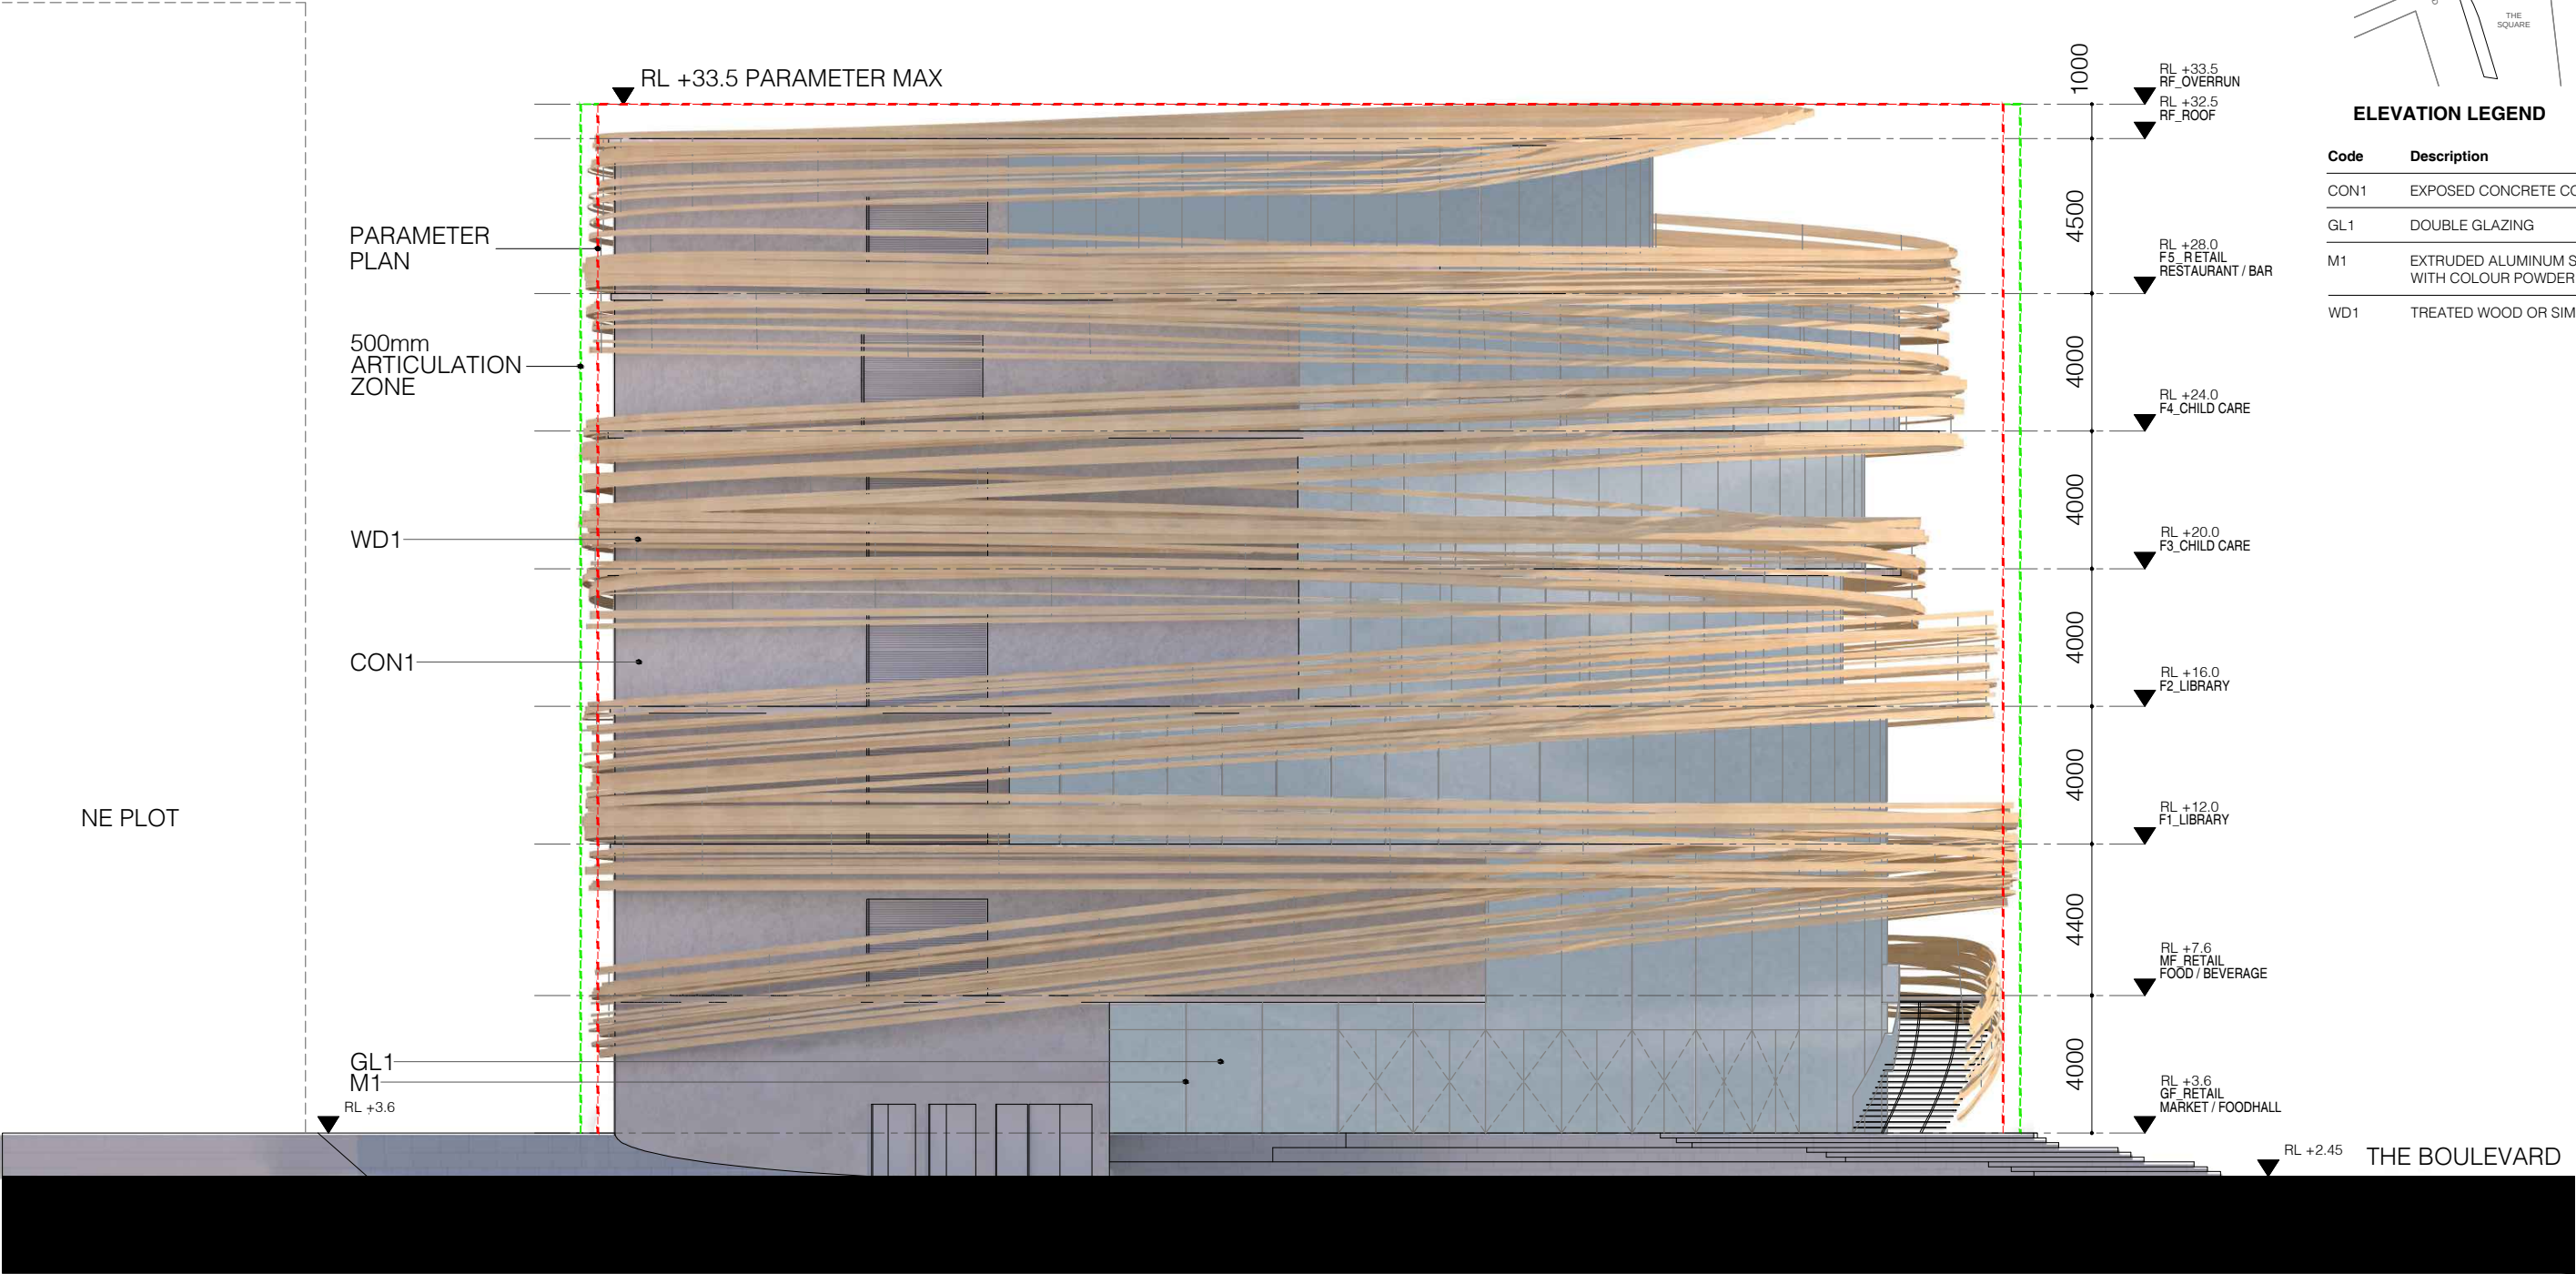

ELEVATION LEGEND

Code	Description
CON1	EXPOSED CONCRETE COATED
GL1	DOUBLE GLAZING
M1	EXTRUDED ALUMINUM SECTIONS WITH COLOUR POWDER COAT FINISH
WD1	TREATED WOOD OR SIMILAR

THE DARLING EXCHANGE
NORTH PLOT - DEVELOPMENT APPLICATION

KENGO KUMA & ASSOCIATES
2-24-8 Minami Aoyama Minato-Ku
Tokyo 107-0062 Japan
T. +81 3 3401 7721
F. +81 3 3401 7778




TITLE
ELEVATION NORTH
DWG NO.
N_AD_E02

DATE
18/02/2016
REV
C


REVISION SCHEDULE		
Rev.	Amendments	Date
A	Pre DA	07.5.15
B	Revised for DA	03.7.15
C	Revised for DA	18.2.16

SCALE
1:200 @ A3
0 1m 2m 4m 6m 8m

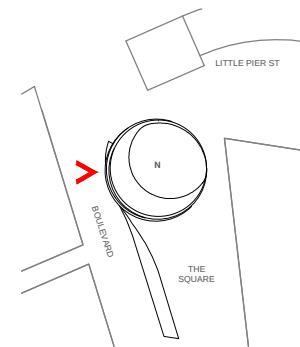


ELEVATION LEGEND

Code	Description
CON1	EXPOSED CONCRETE COATED
GL1	DOUBLE GLAZING
M1	EXTRUDED ALUMINUM SECTIONS WITH COLOUR POWDER COAT FINISH
WD1	TREATED WOOD OR SIMILAR

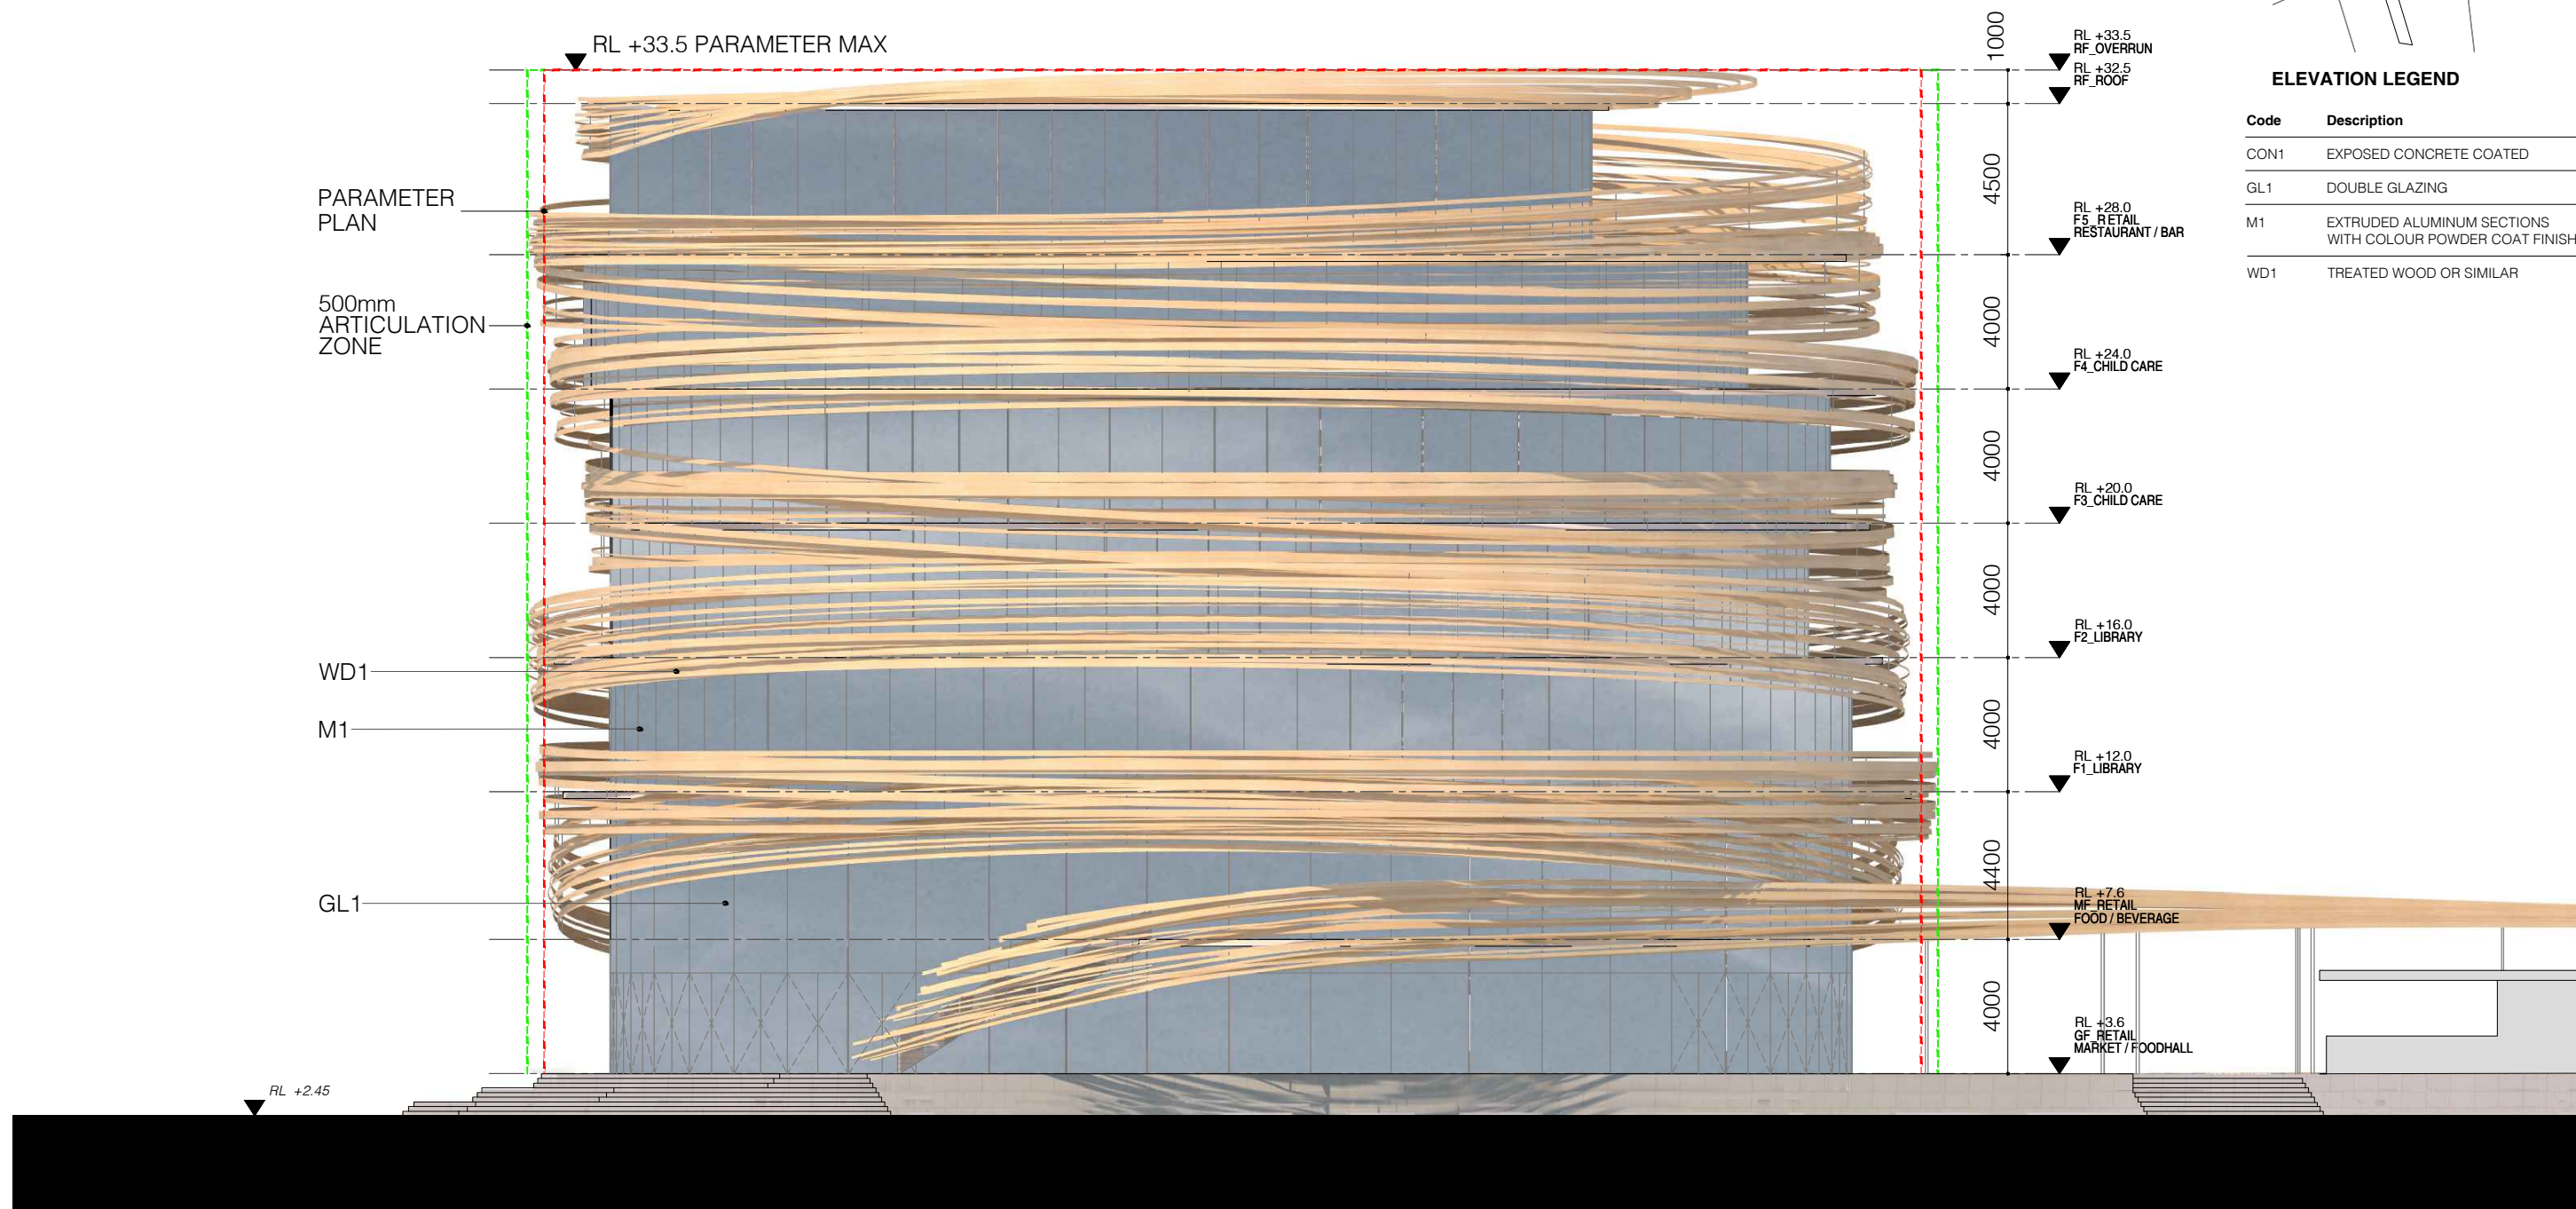



Code	Description
CON1	EXPOSED CONCRETE COATED
GL1	DOUBLE GLAZING
M1	EXTRUDED ALUMINUM SECTIONS WITH COLOUR POWDER COAT FINISH
WD1	TREATED WOOD OR SIMILAR

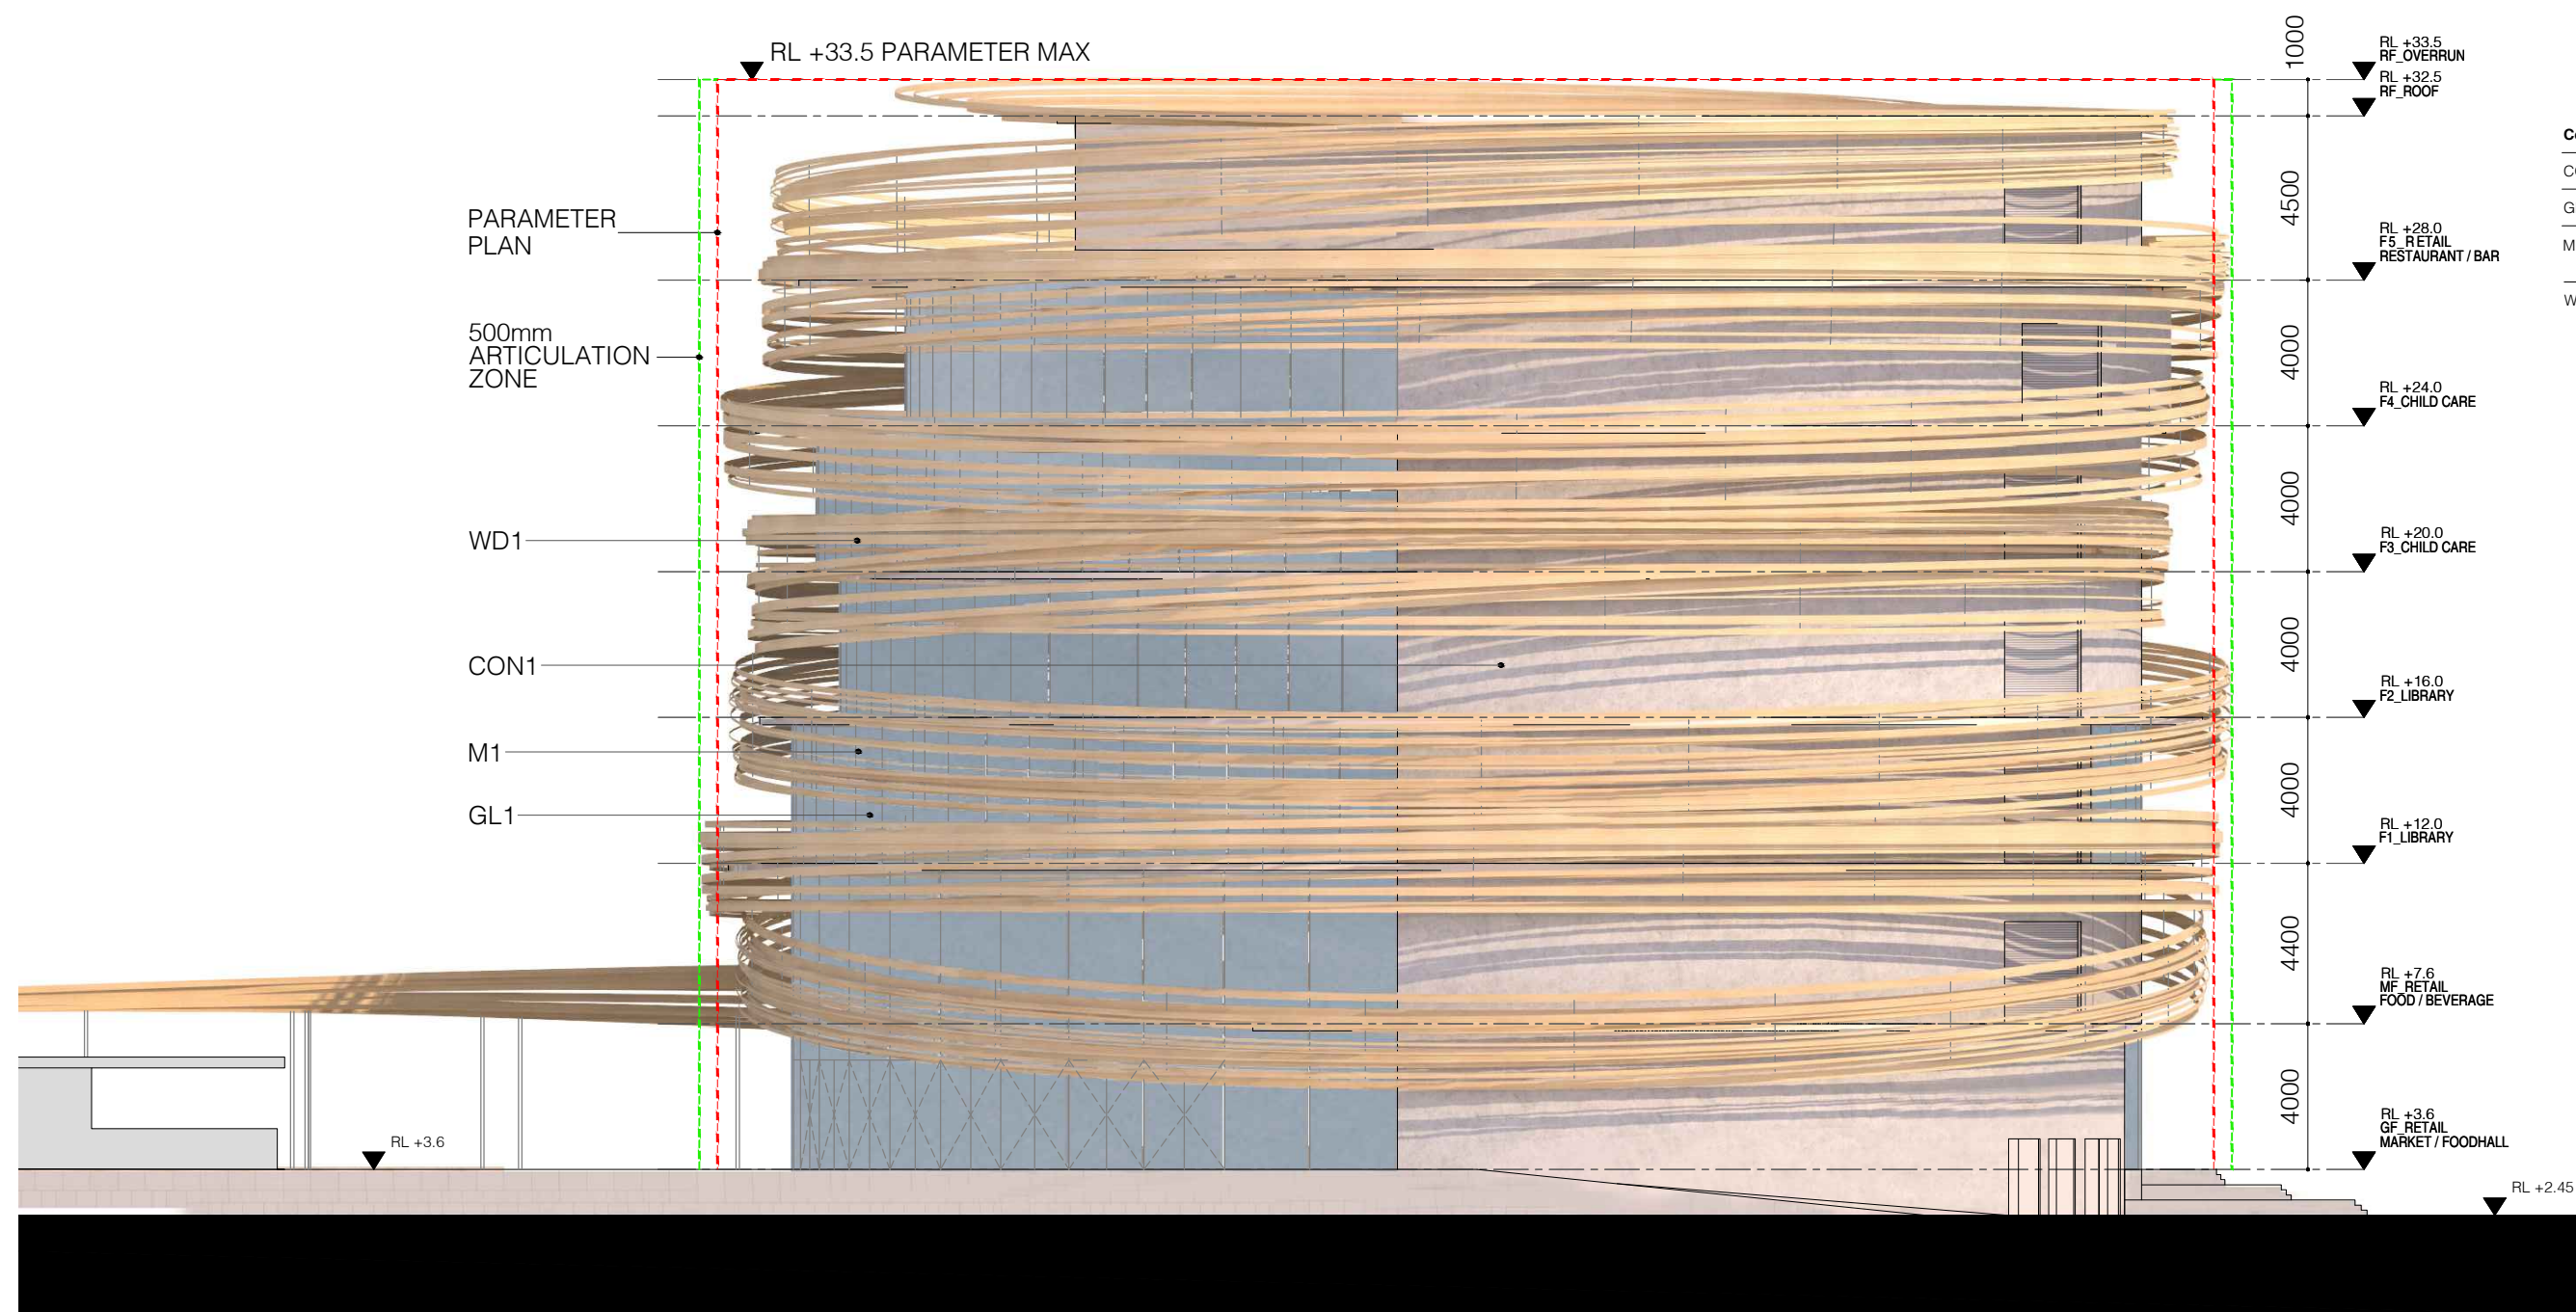

KENGO KUMA & ASSOCIATES


T. +81 3 3401 7721
F. +81 3 3401 7778




DATE
18/02/2016
REV
C

REVISION SCHEDULE		
Rev.	Amendments	Date
A	Pre DA	07.5.15
B	Revised for DA	03.7.15
C	Revised for DA	18.2.16

SCALE
1:200 @ A3

 


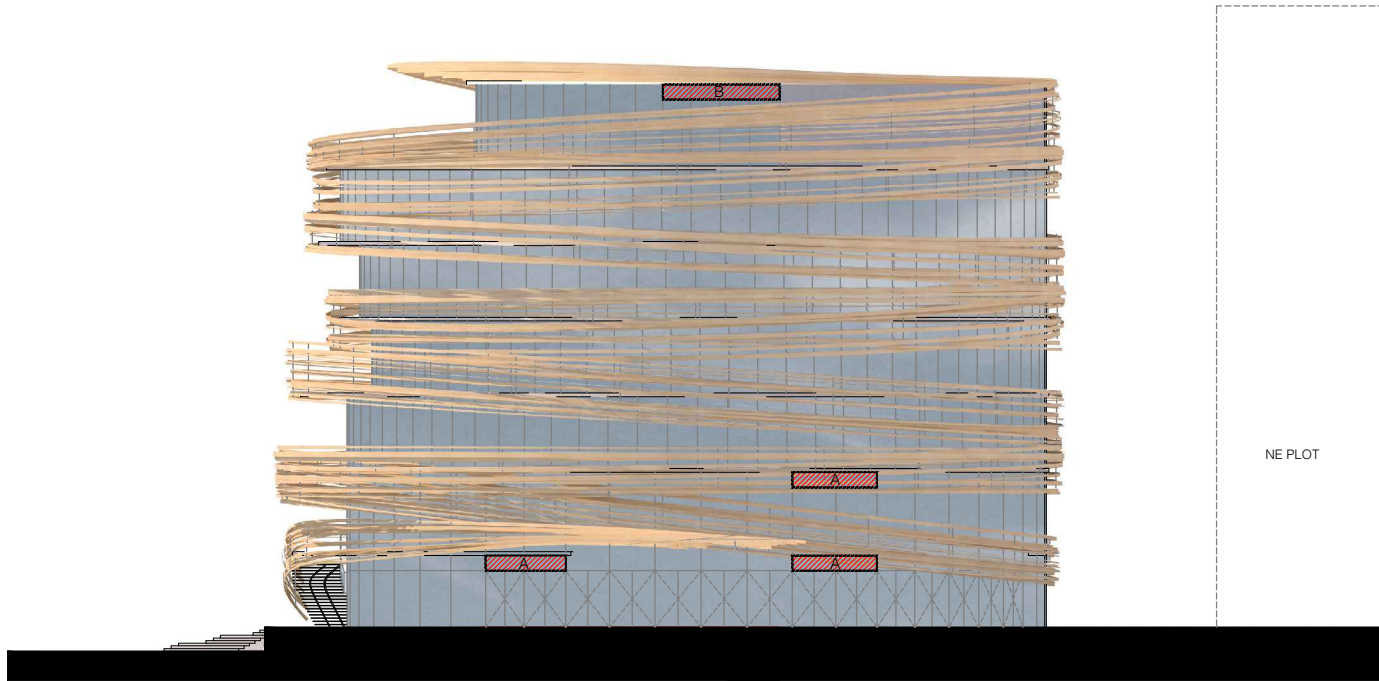


E05
 01
 ELEVATION SOUTH
 1:400



E05
 03
 ELEVATION EAST
 1:400

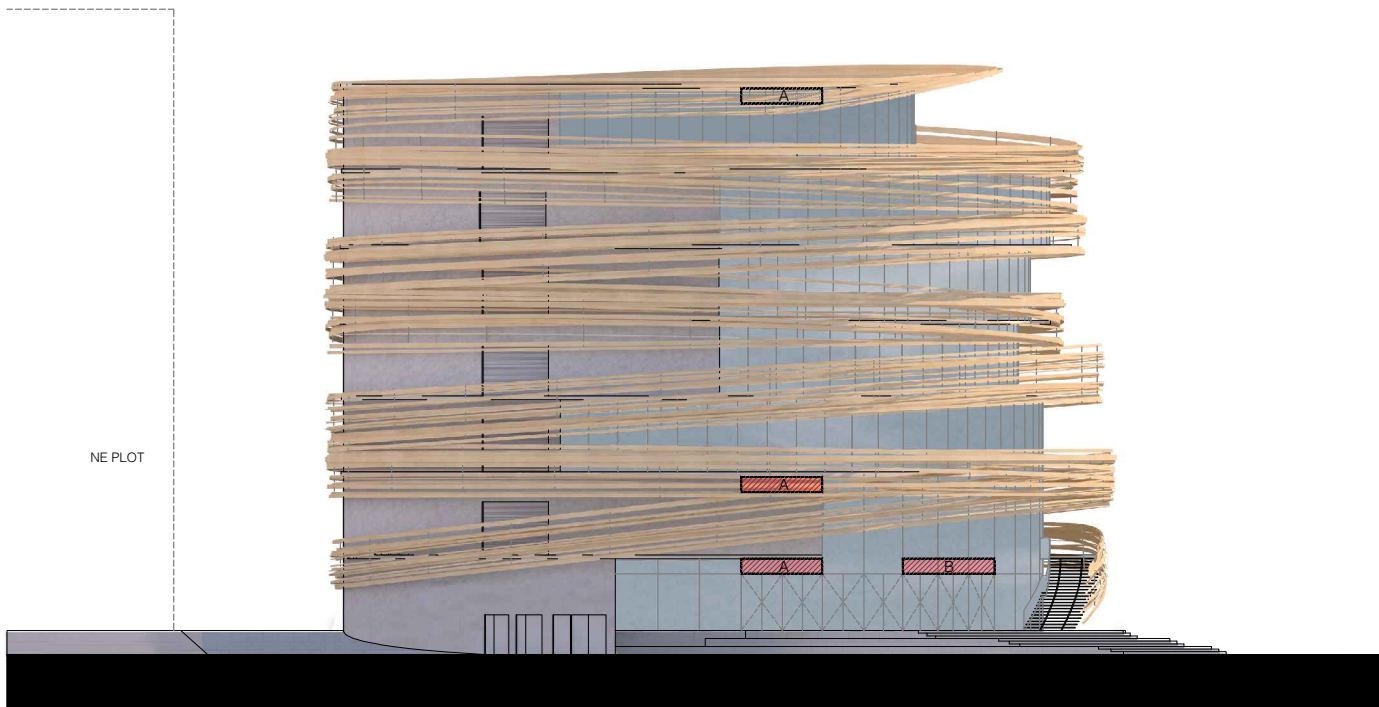

E05
 02
 ELEVATION NORTH
 1:400

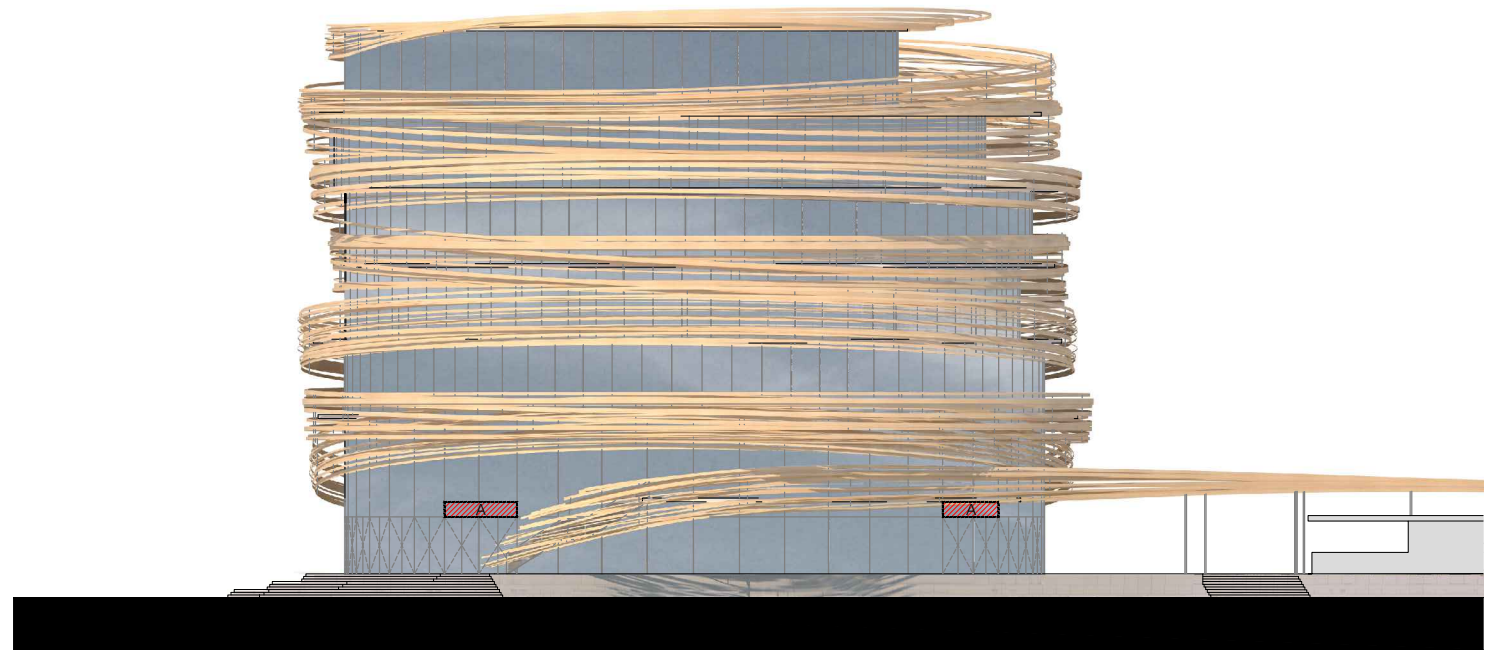

E05
 04
 ELEVATION WEST
 1:400


 INDICATIVE SIGNAGE LOCATION [TYPE A 4m x 0.5m]


 INDICATIVE SIGNAGE LOCATION [TYPE B 5m x 0.5m]

THE DARLING EXCHANGE
 NORTH PLOT - DEVELOPMENT APPLICATION

KENGO KUMA & ASSOCIATES
 2-24-8 Minami Aoyama Minato-Ku
 Tokyo 107-0062 Japan
 T. +81 3 3401 7721
 F. +81 3 3401 7778




TITLE
ELEVATIONS SIGNAGE
 DWG NO.
 N_AD_E05


DATE
18/02/2016
 REV
 C

REVISION SCHEDULE		
Rev.	Amendments	Date
A	Pre DA	07.5.15
B	Revised for DA	03.7.15
C	Revised for DA	18.2.16


SCALE
 1:400 @ A3

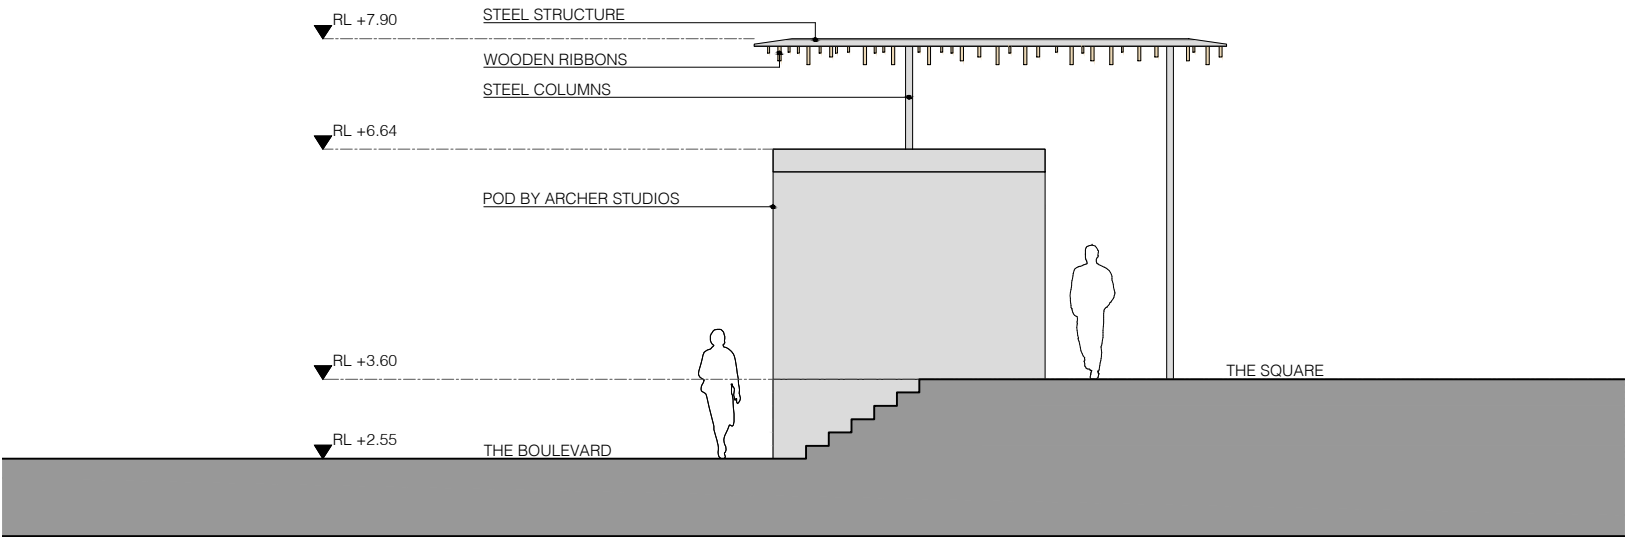E06
01 ELEVATION SOUTH
1:100

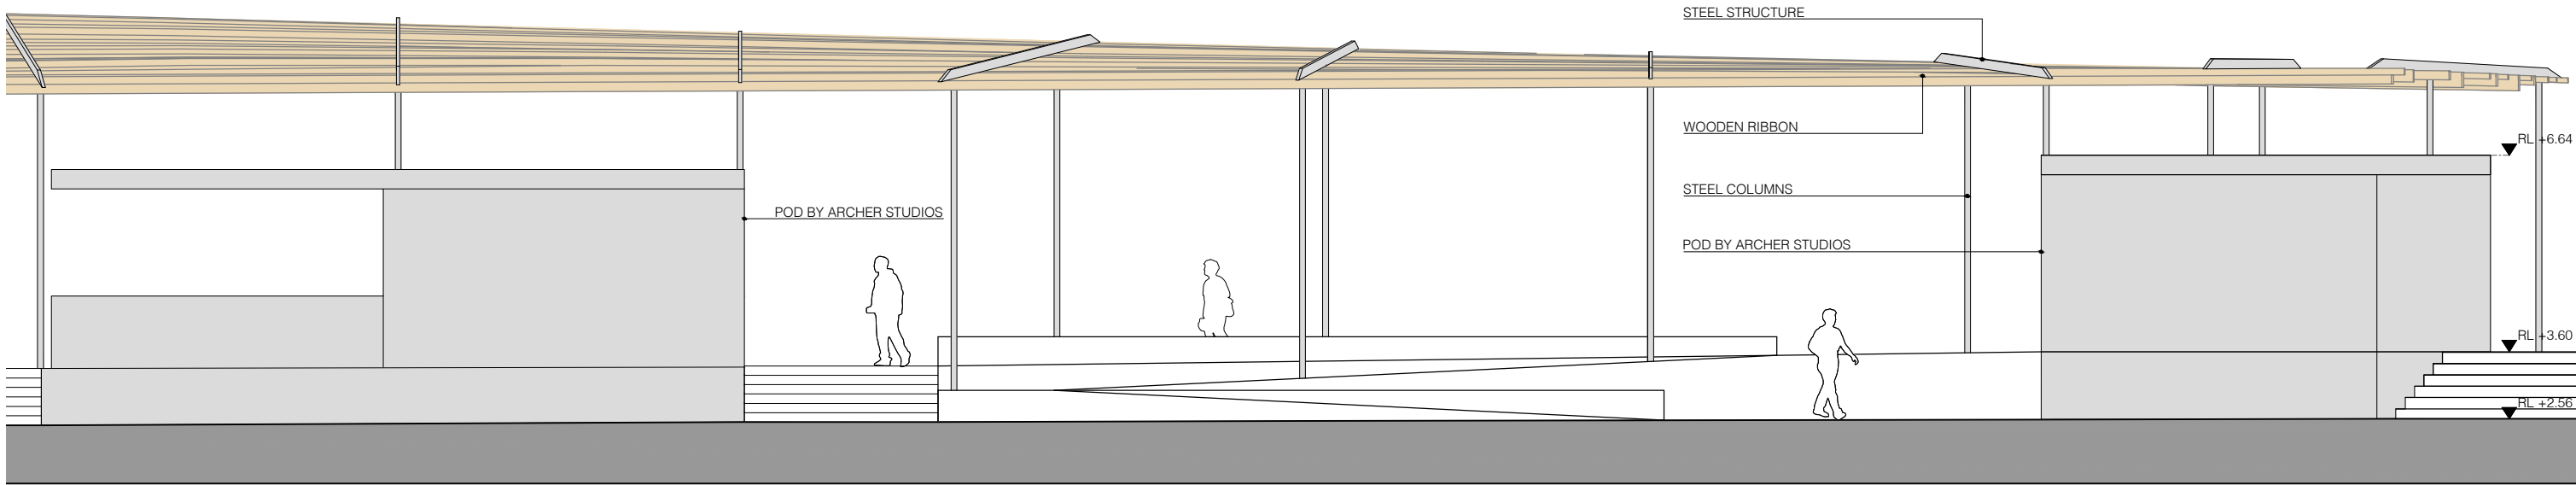

E06
02 ELEVATION WEST
1:100

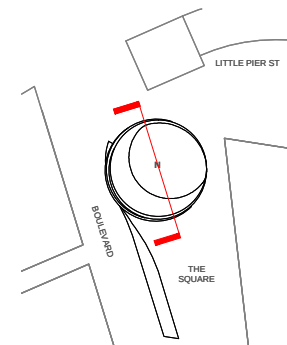

SECTION LEGEND

Code	Description
CON1	EXPOSED CONCRETE COATED
GL1	DOUBLE GLAZING
M1	EXTRUDED ALUMINUM SECTIONS WITH COLOUR POWDER COAT FINISH
WD1	TREATED WOOD OR SIMILAR

