


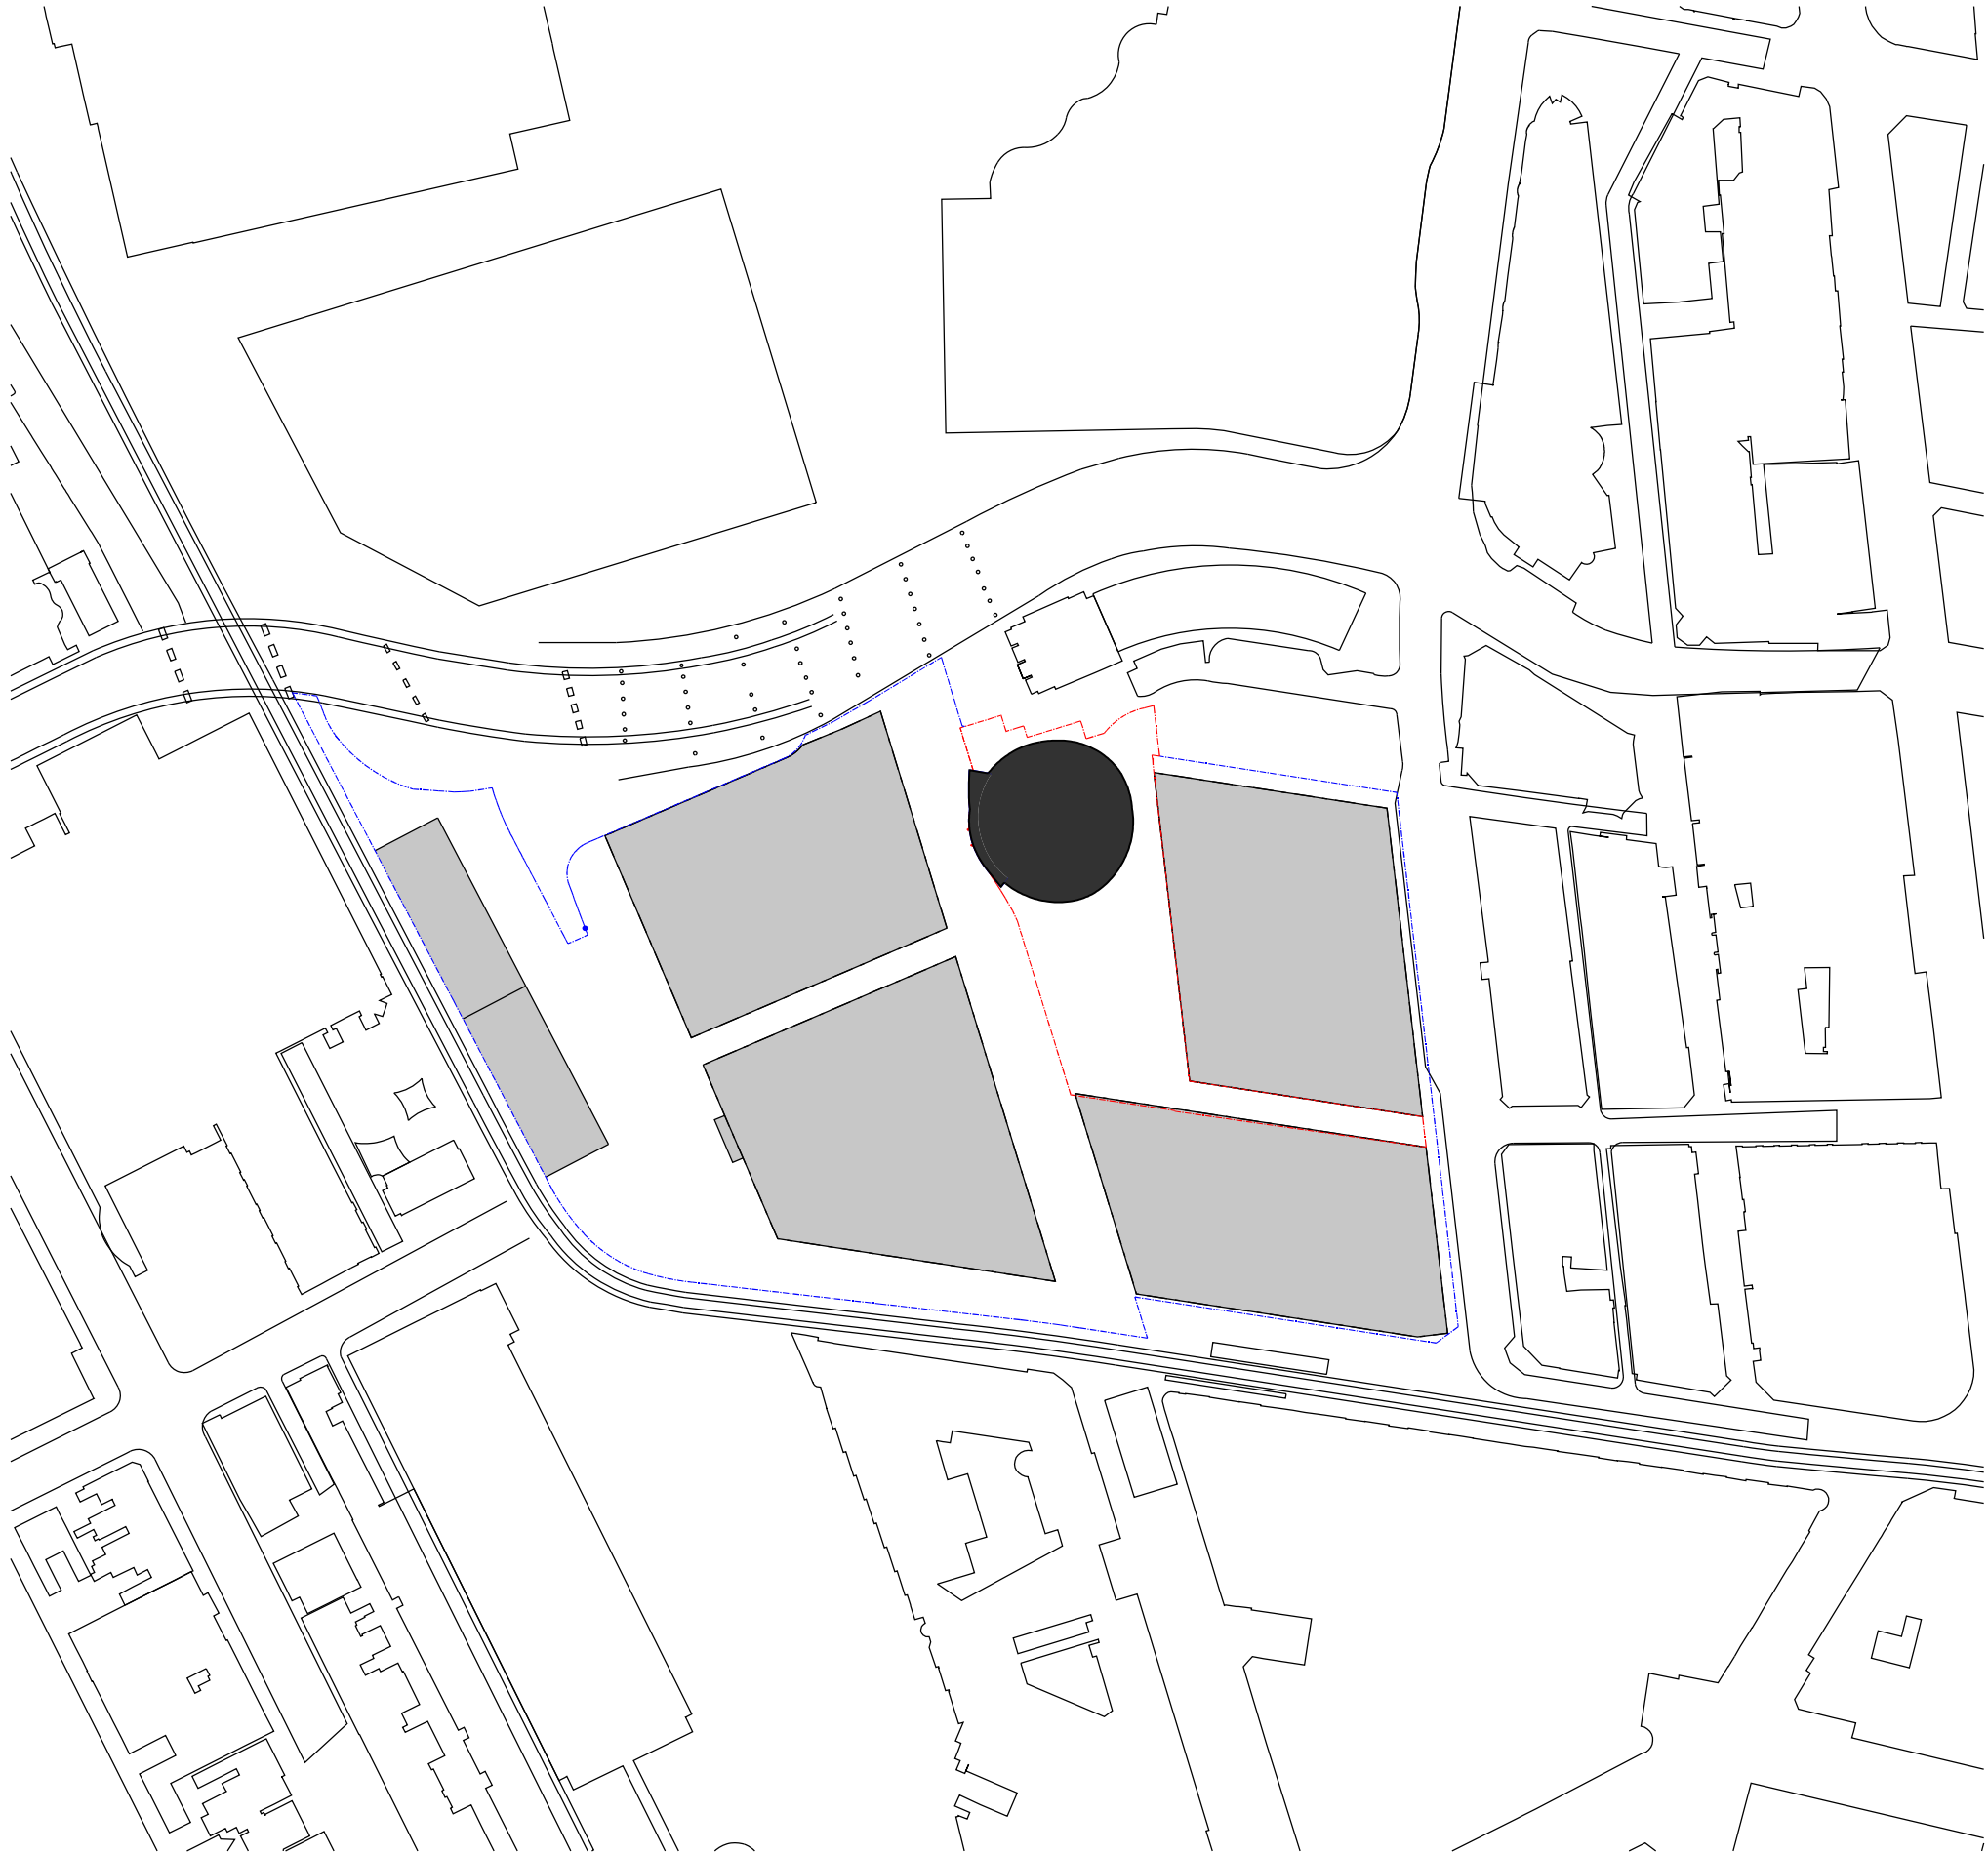

GENERAL


Drawing Number	Drawing Title	Revision
N_AD_PS01	DRAWING LIST AND CONTEXT PLAN	D
N_AD_PS02	SITE PLAN	D


GENERAL ARRANGEMENT PLANS


Drawing Number	Drawing Title	Revision
N_AD_P01	FLOOR PLAN GROUND	D
N_AD_P02	FLOOR PLAN MEZZANINE	D
N_AD_P03	FLOOR PLAN LEVEL 01	D
N_AD_P04	FLOOR PLAN LEVEL 02	D
N_AD_P05	FLOOR PLAN LEVEL 03	D
N_AD_P06	FLOOR PLAN LEVEL 04	D
N_AD_P07	FLOOR PLAN LEVEL 05	D
N_AD_P08	FLOOR PLAN ROOF	D
N_AD_P09	FLOOR PLAN CANOPY	D


ELEVATIONS


Drawing Number	Drawing Title	Revision
N_AD_E01	ELEVATION SOUTH	D
N_AD_E02	ELEVATION NORTH	D
N_AD_E03	ELEVATION EAST	D
N_AD_E04	ELEVATION WEST	D
N_AD_E05	ELEVATIONS SIGNAGE	D
N_AD_E06	ELEVATIONS CANOPY	D
N_AD_S01	SECTION NORTH/SOUTH	D
N_AD_S02	SECTION EAST/WEST	D
N_AD_DS01	SECTION TYPICAL DETAIL	D
N_AD_DS02	TYPICAL GROUND FLOOR FACADE TYPES	D

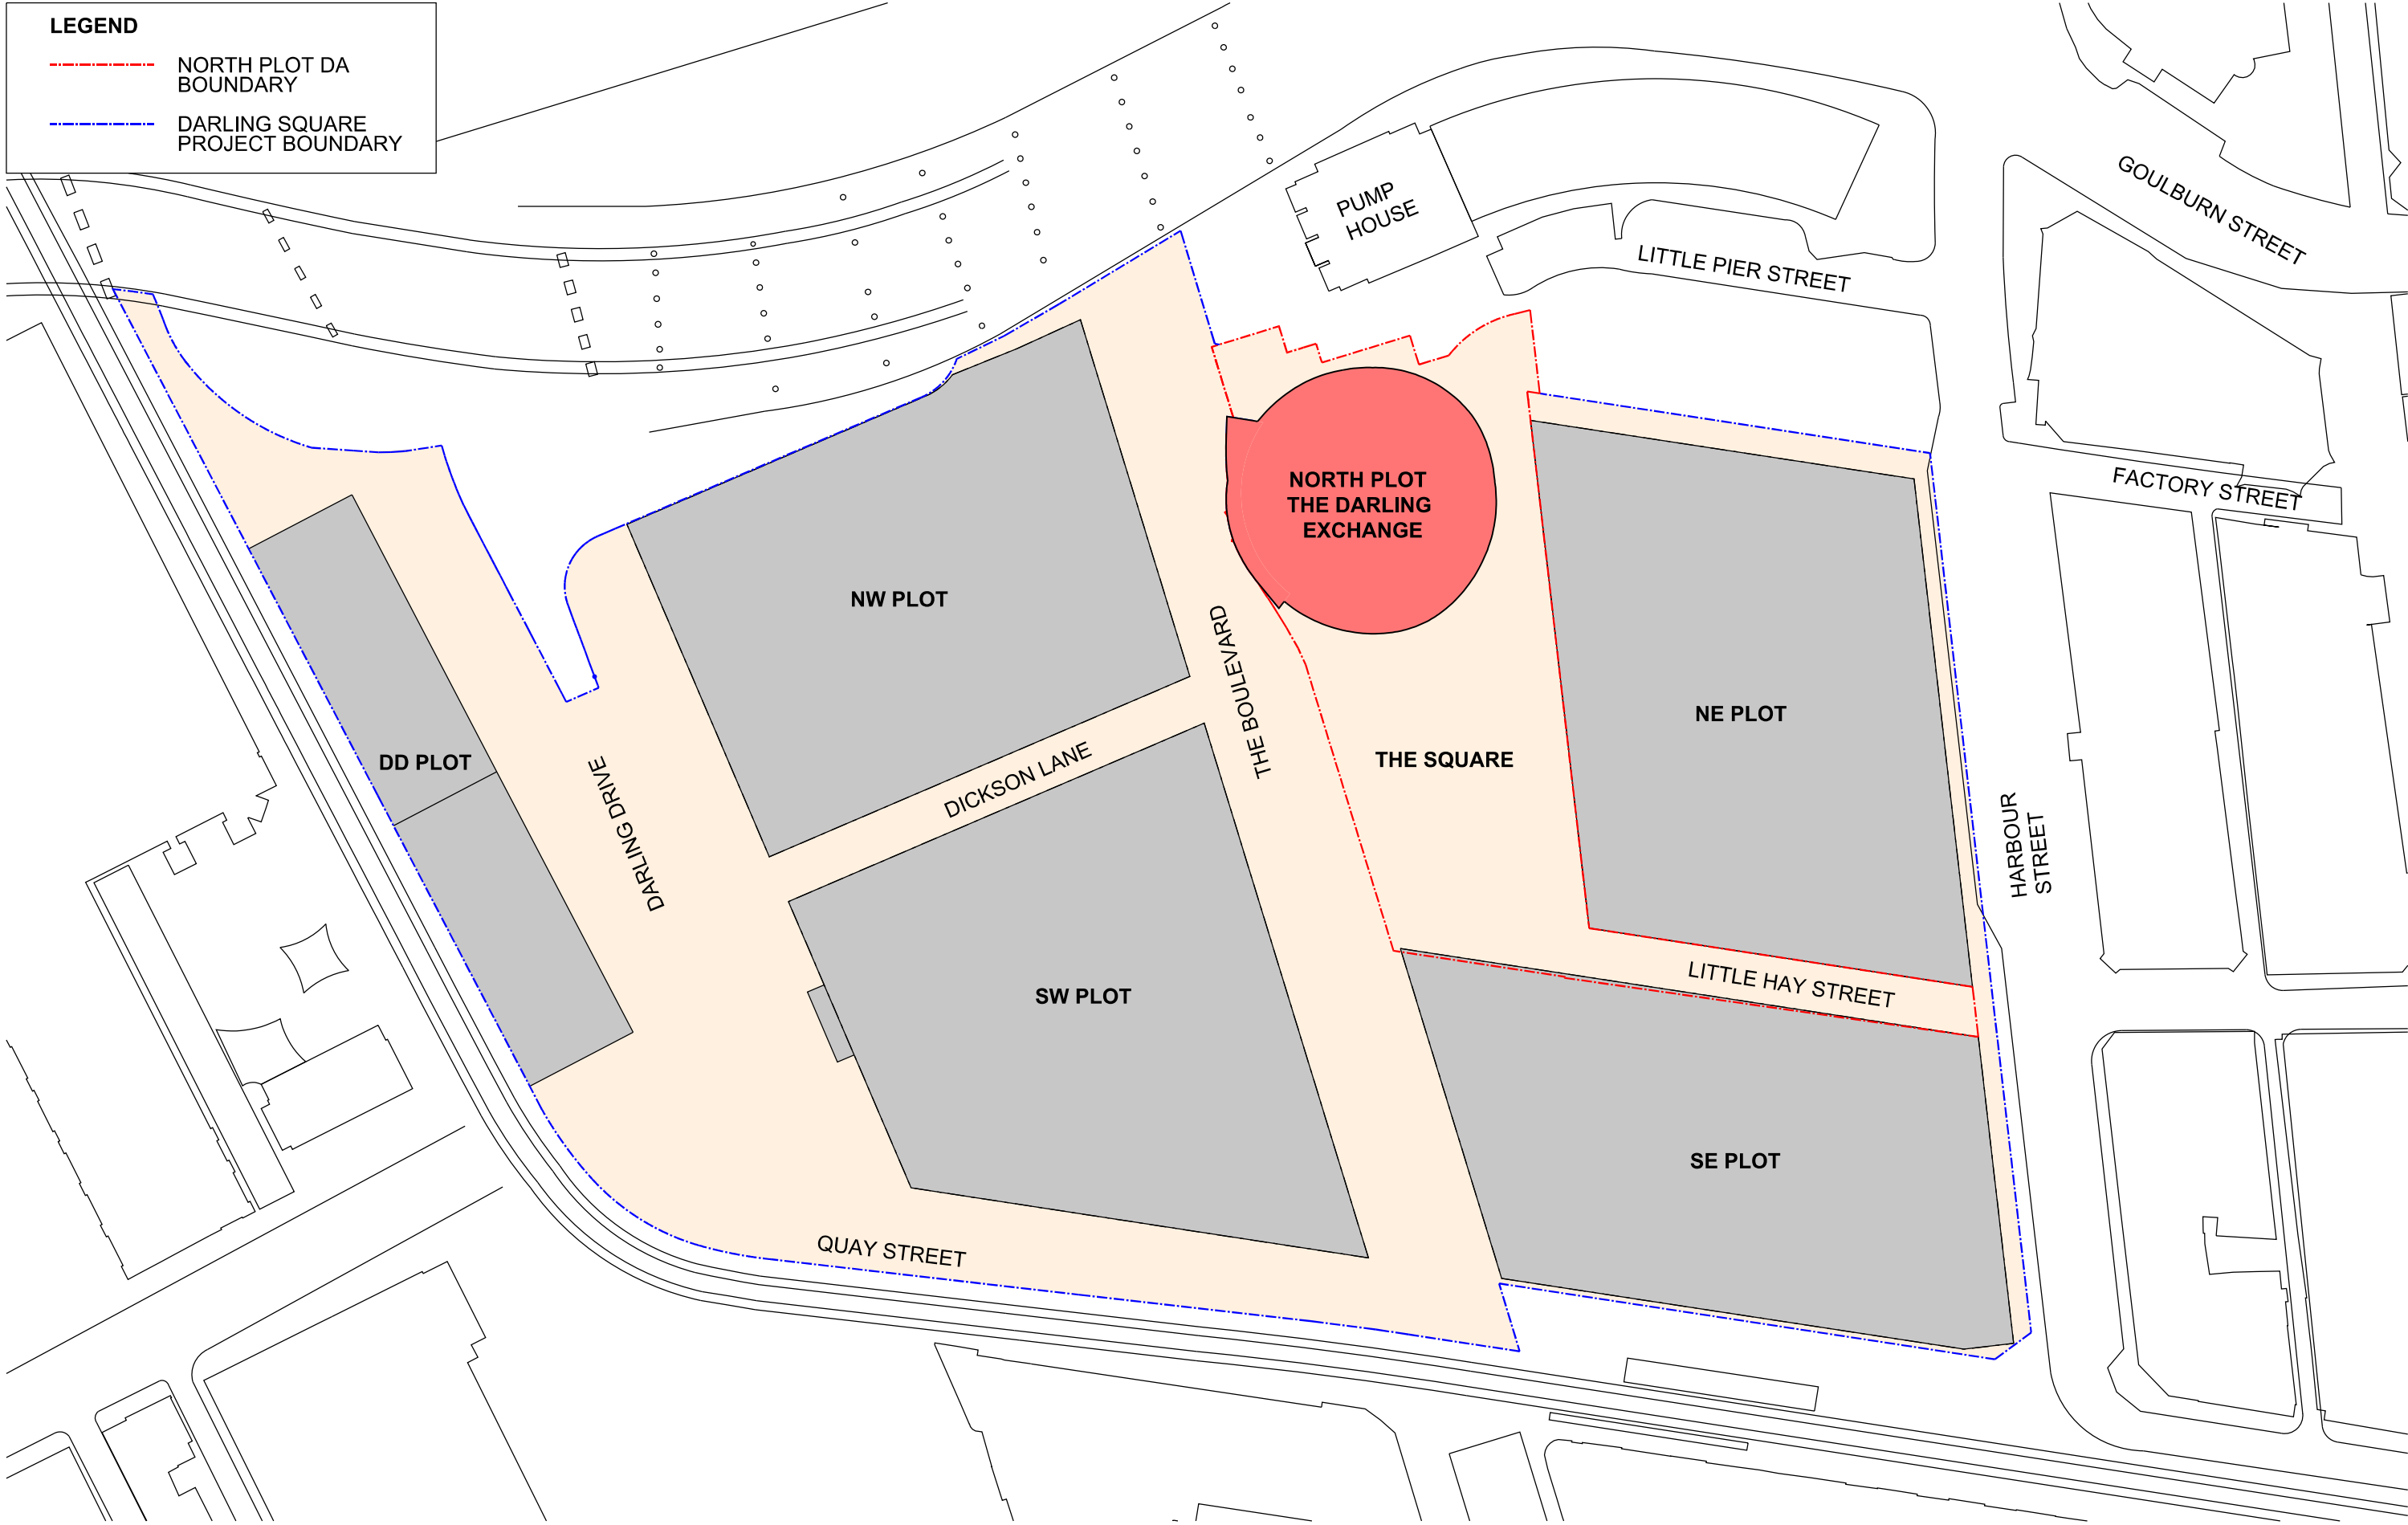


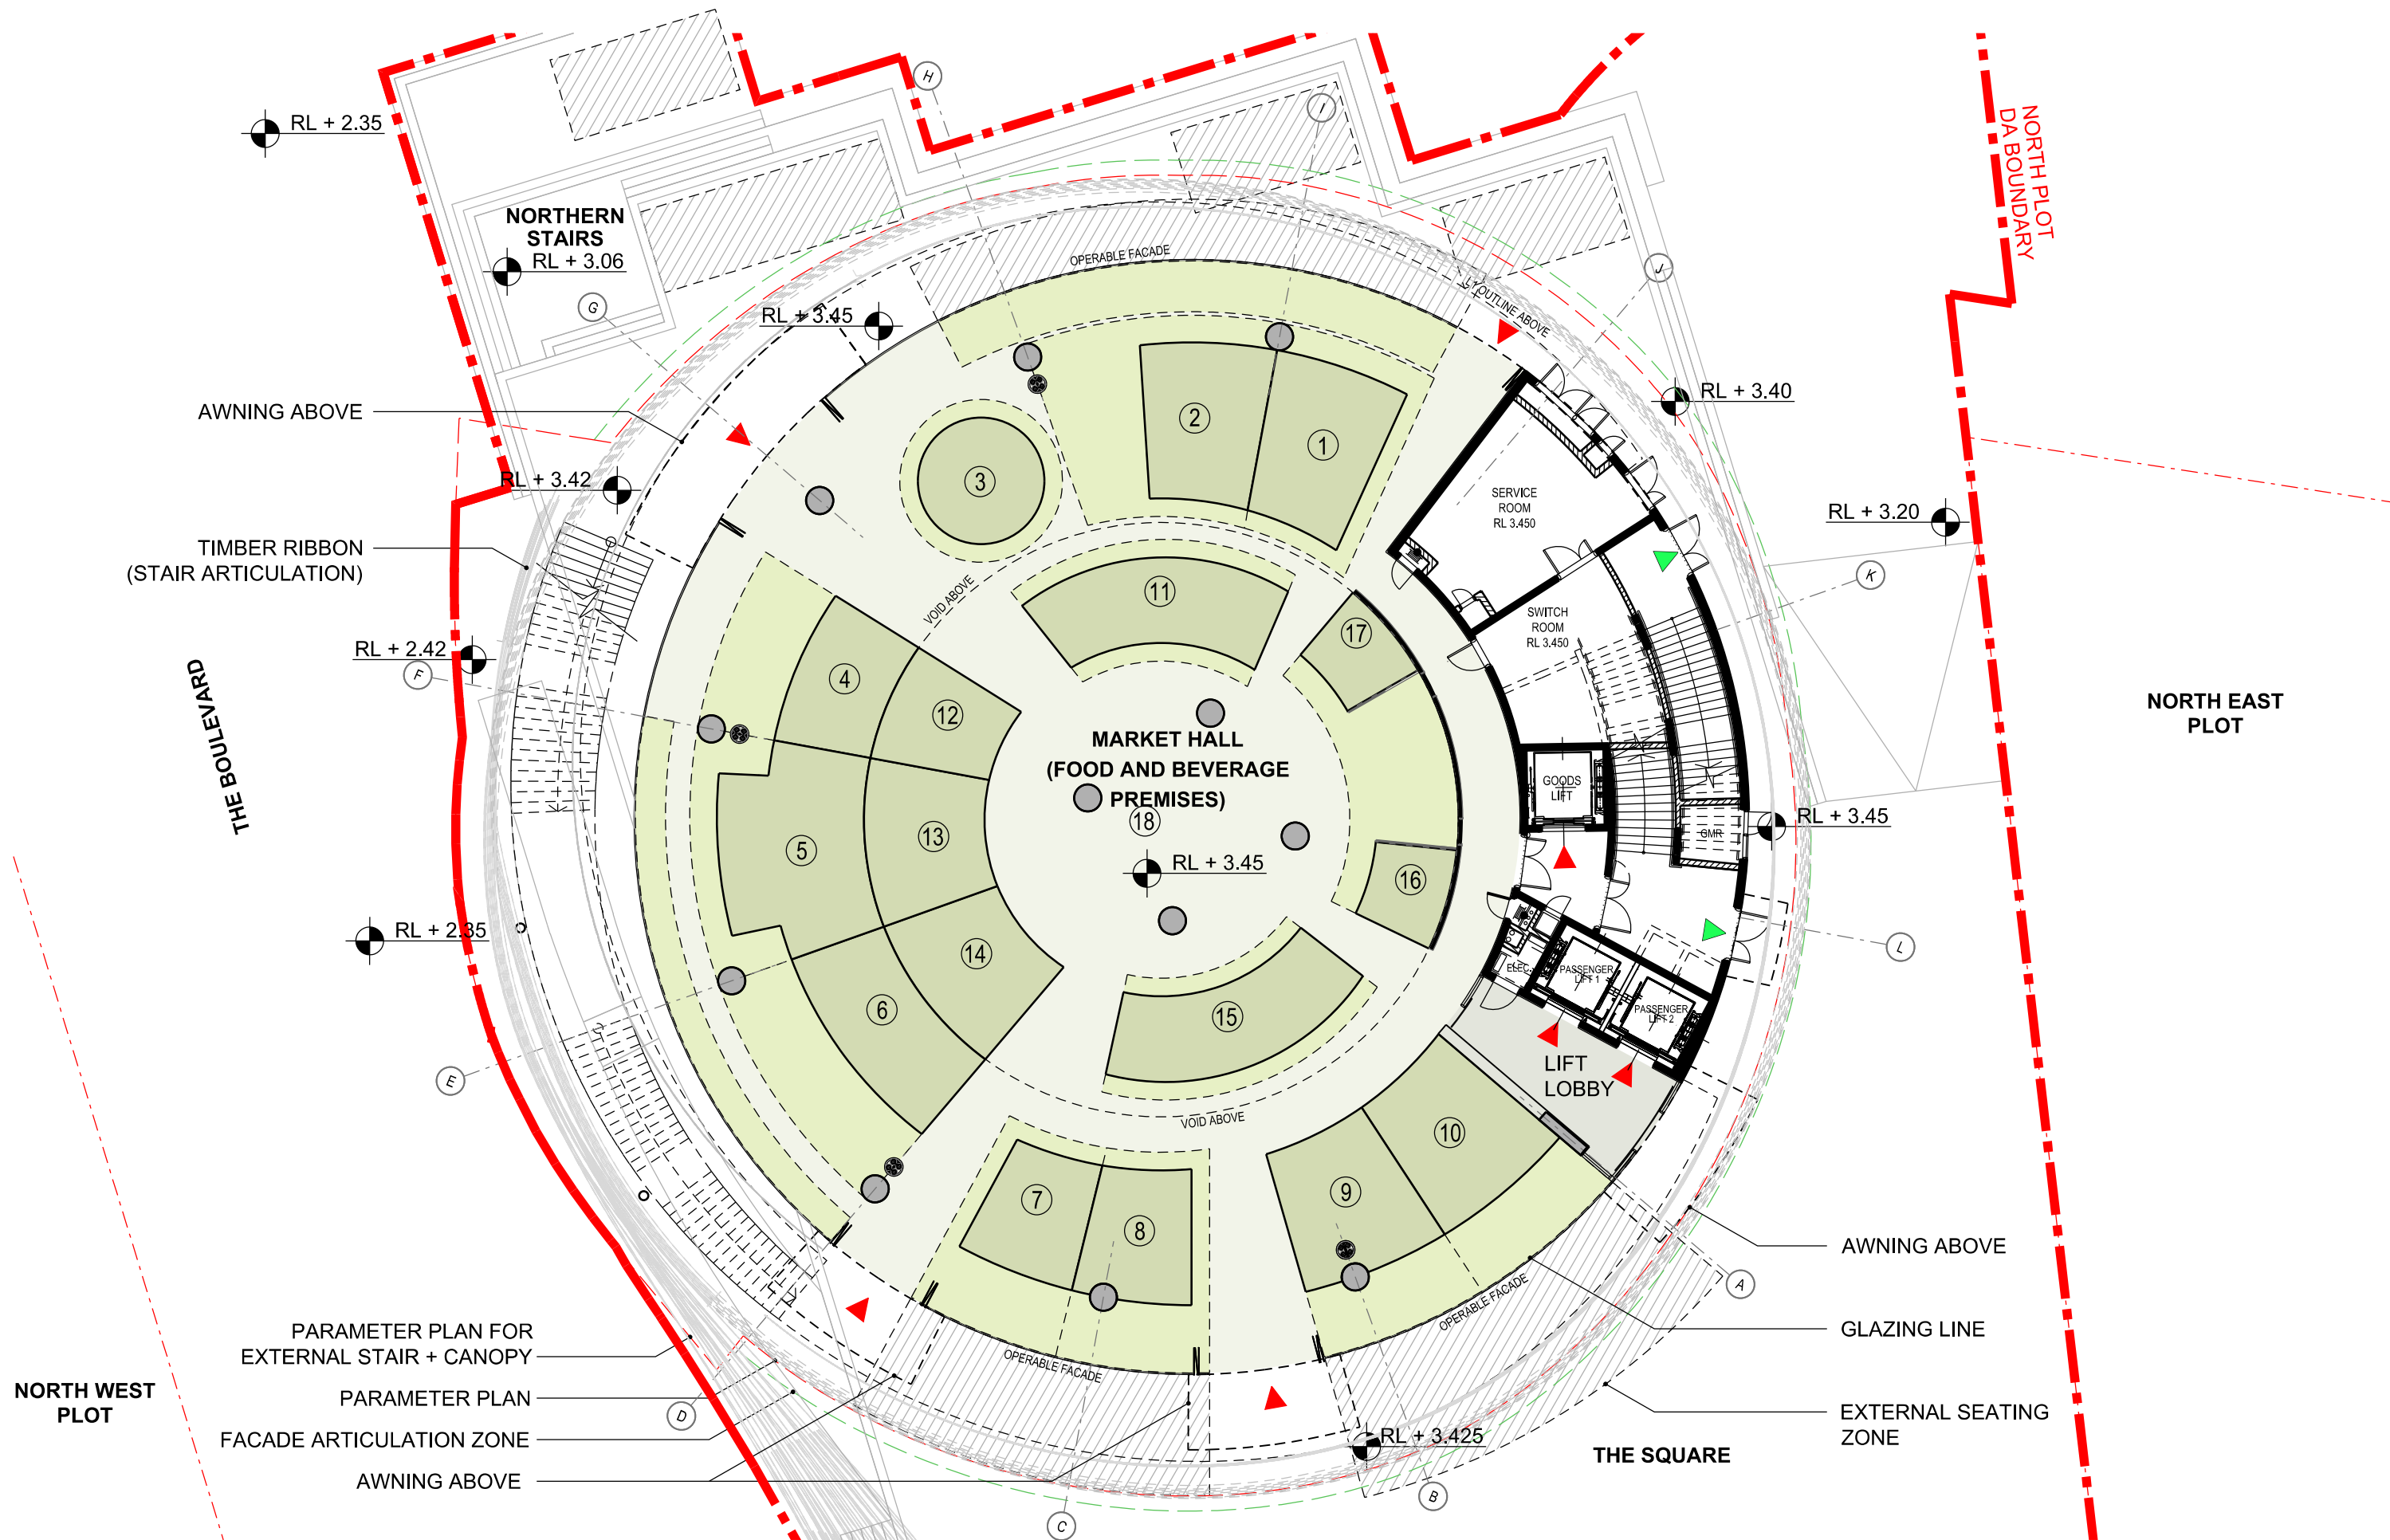


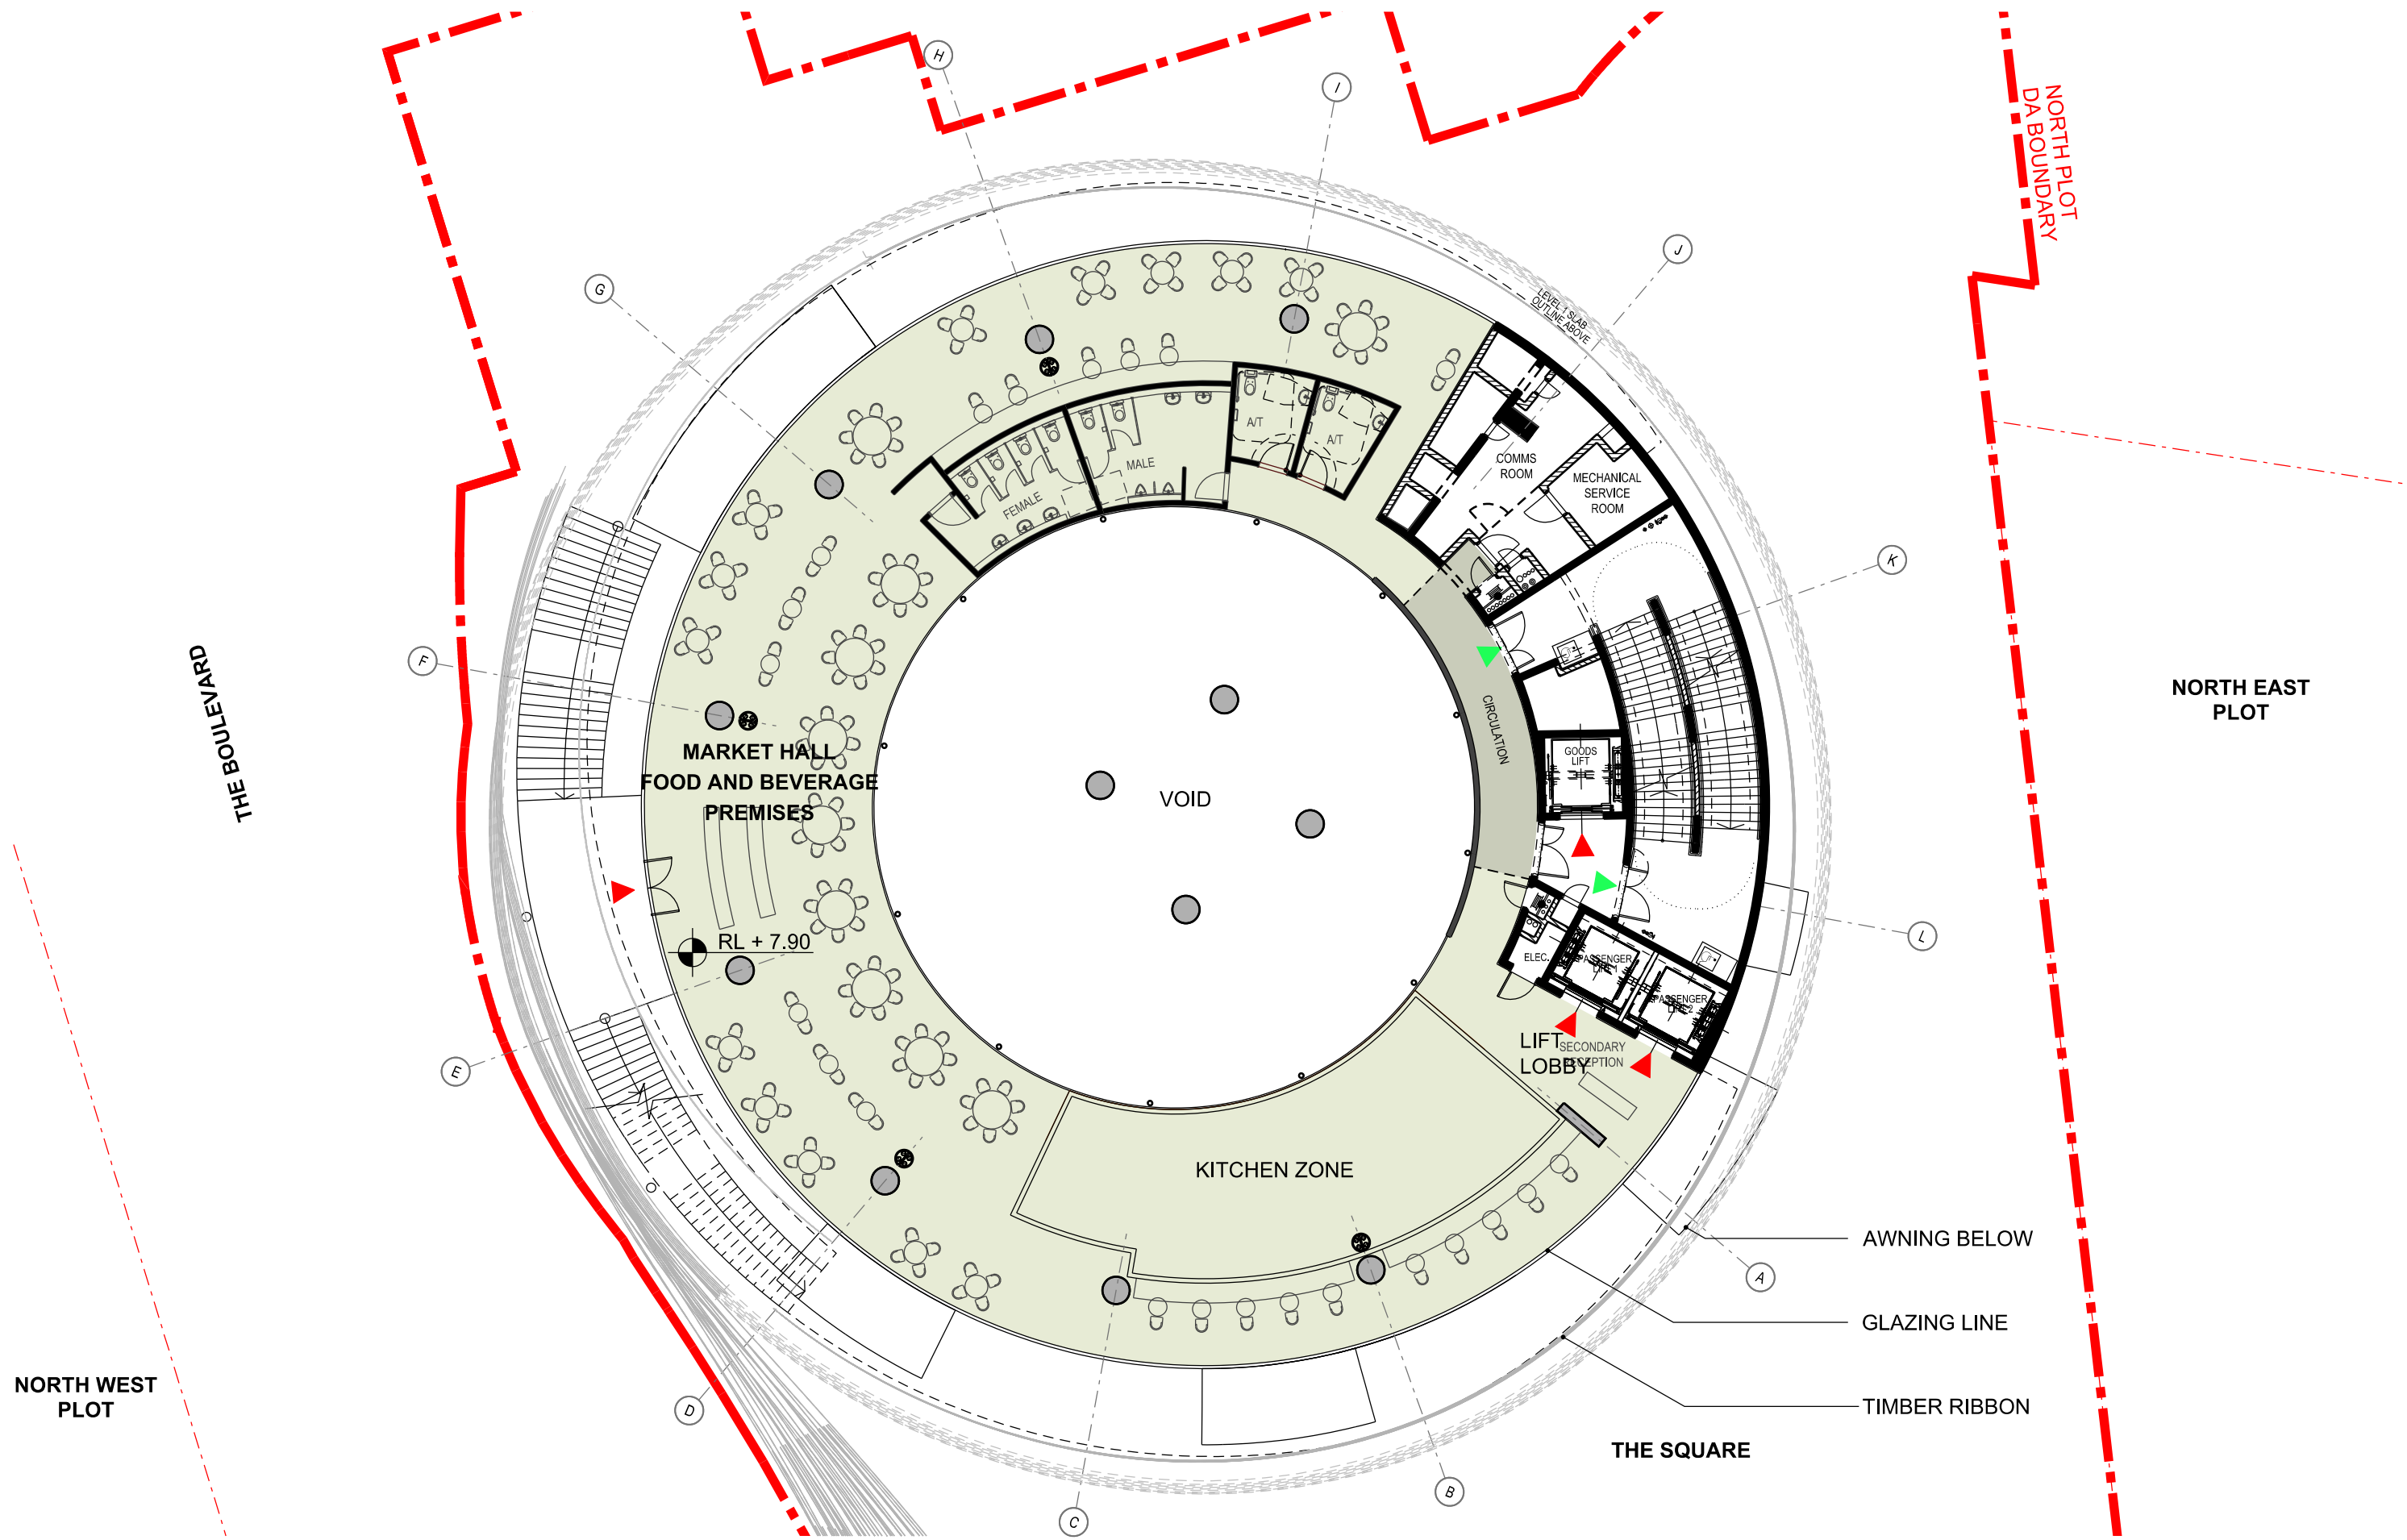


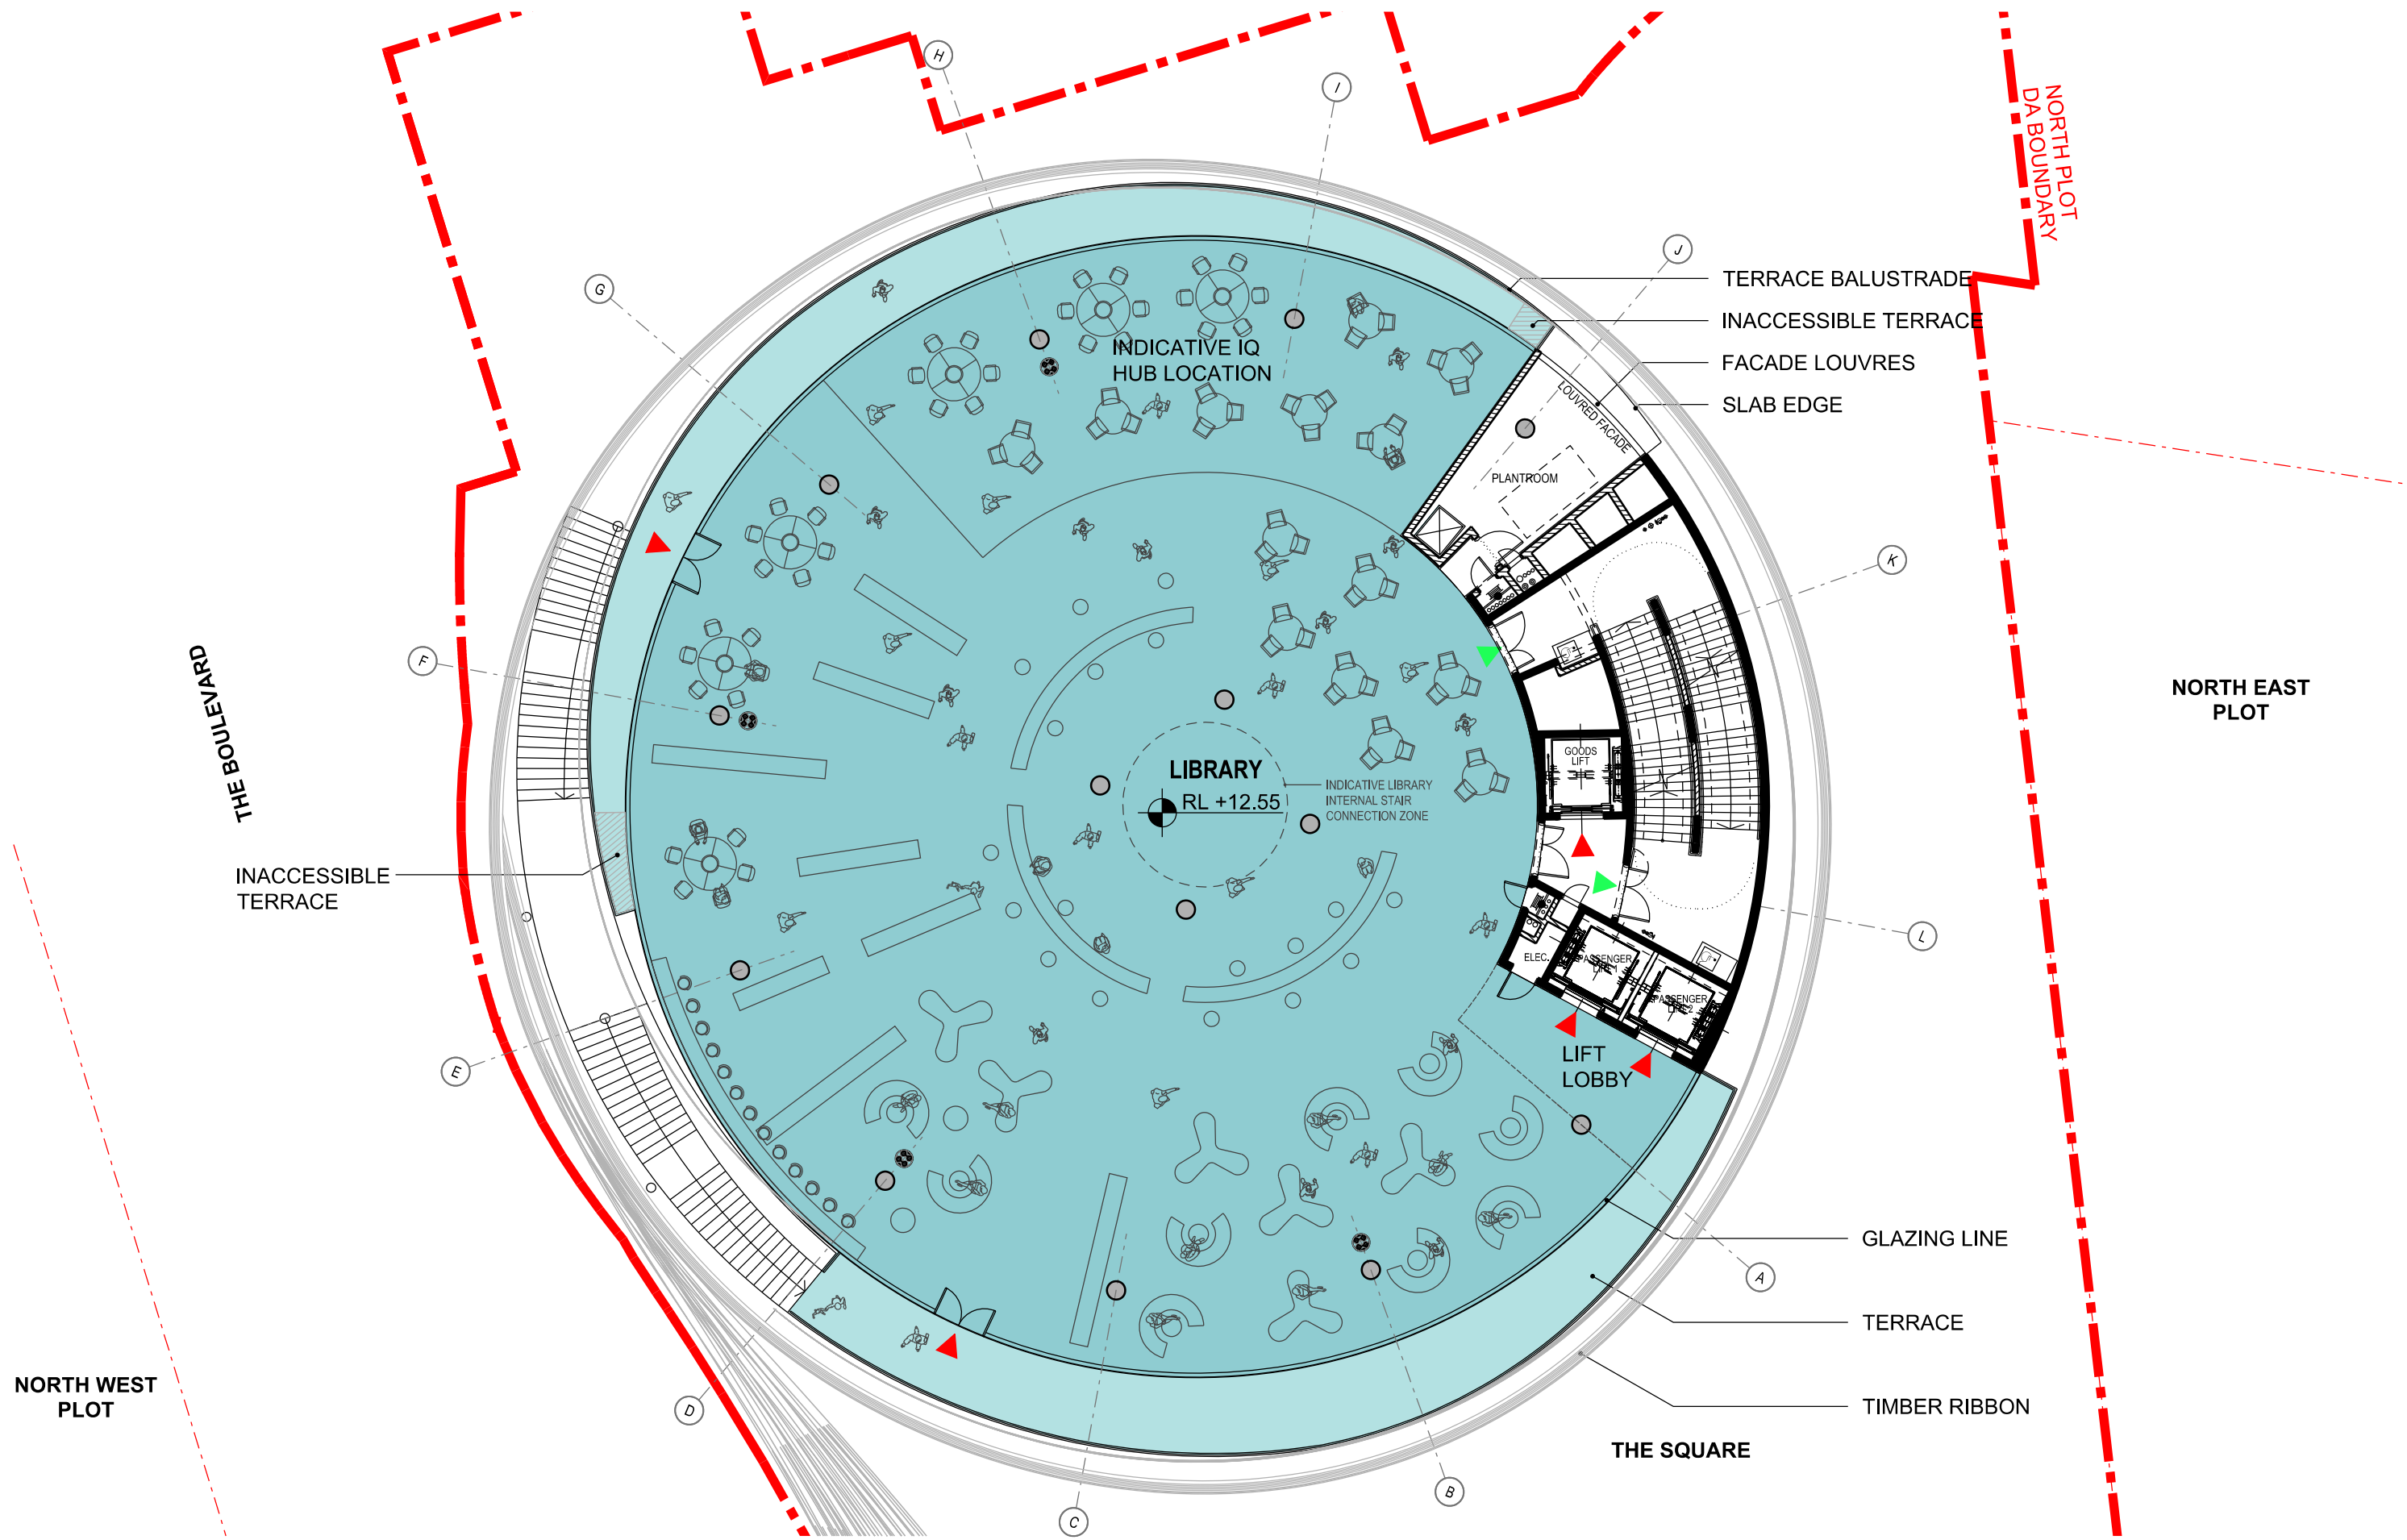

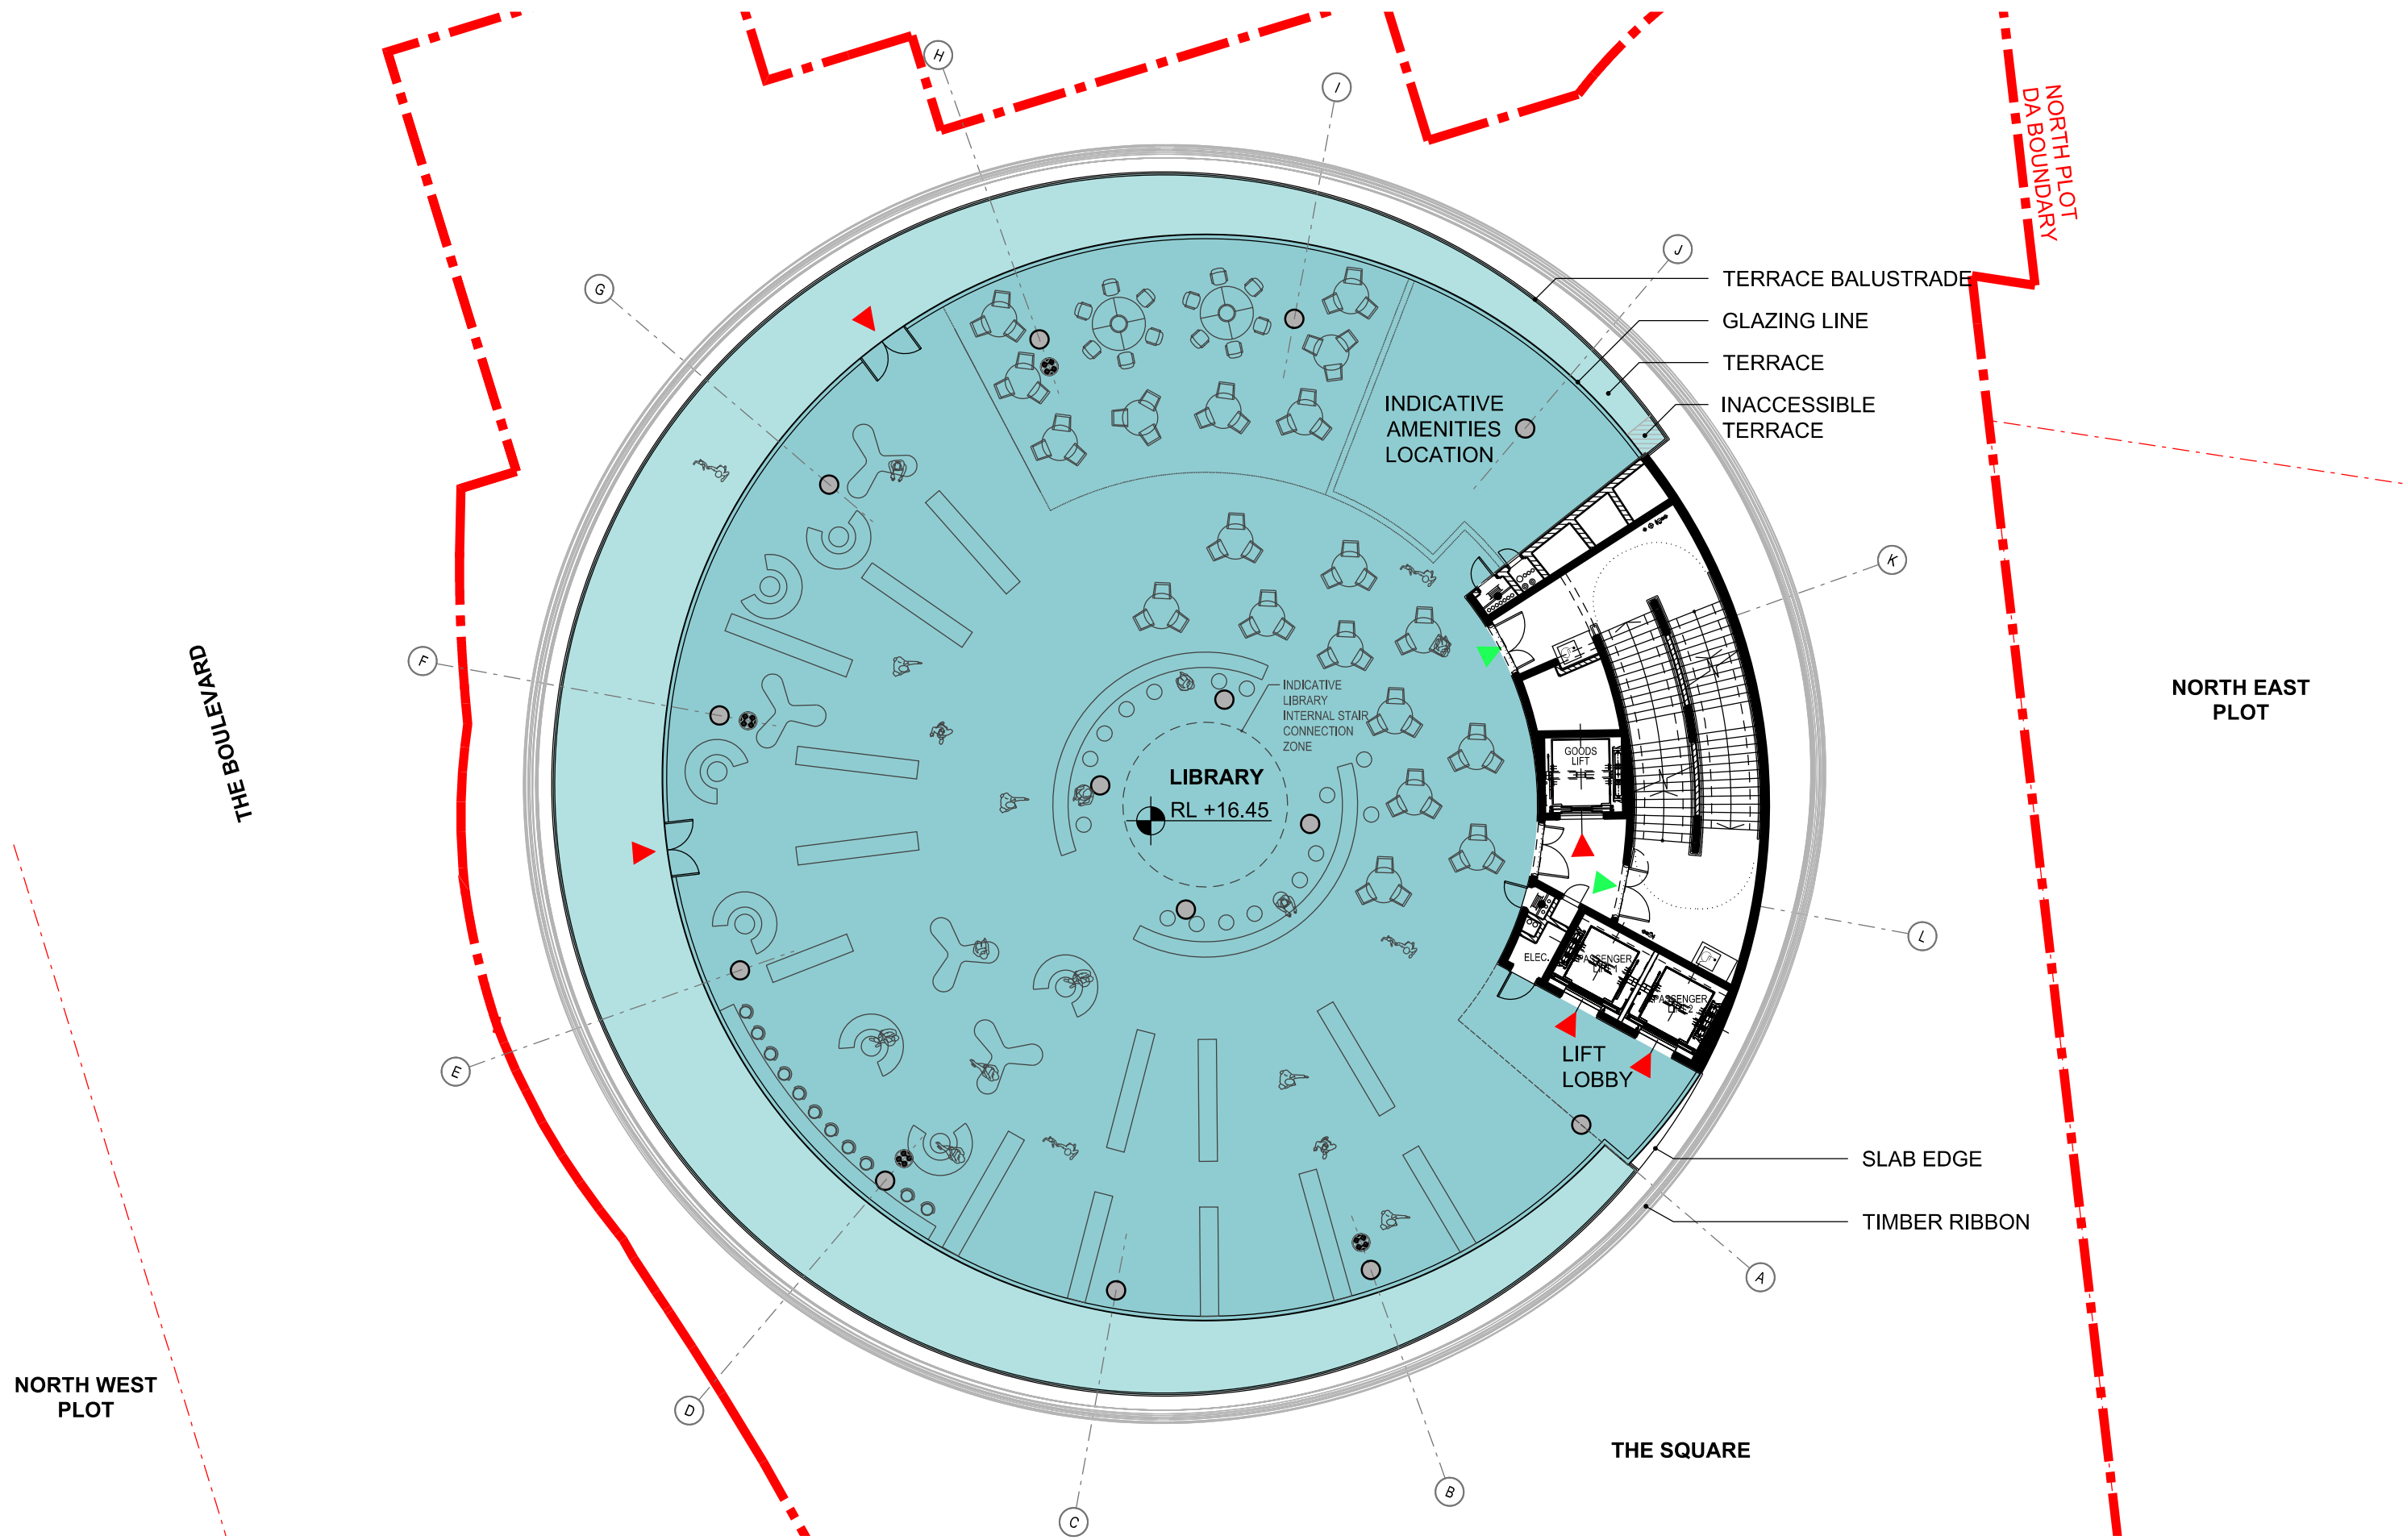

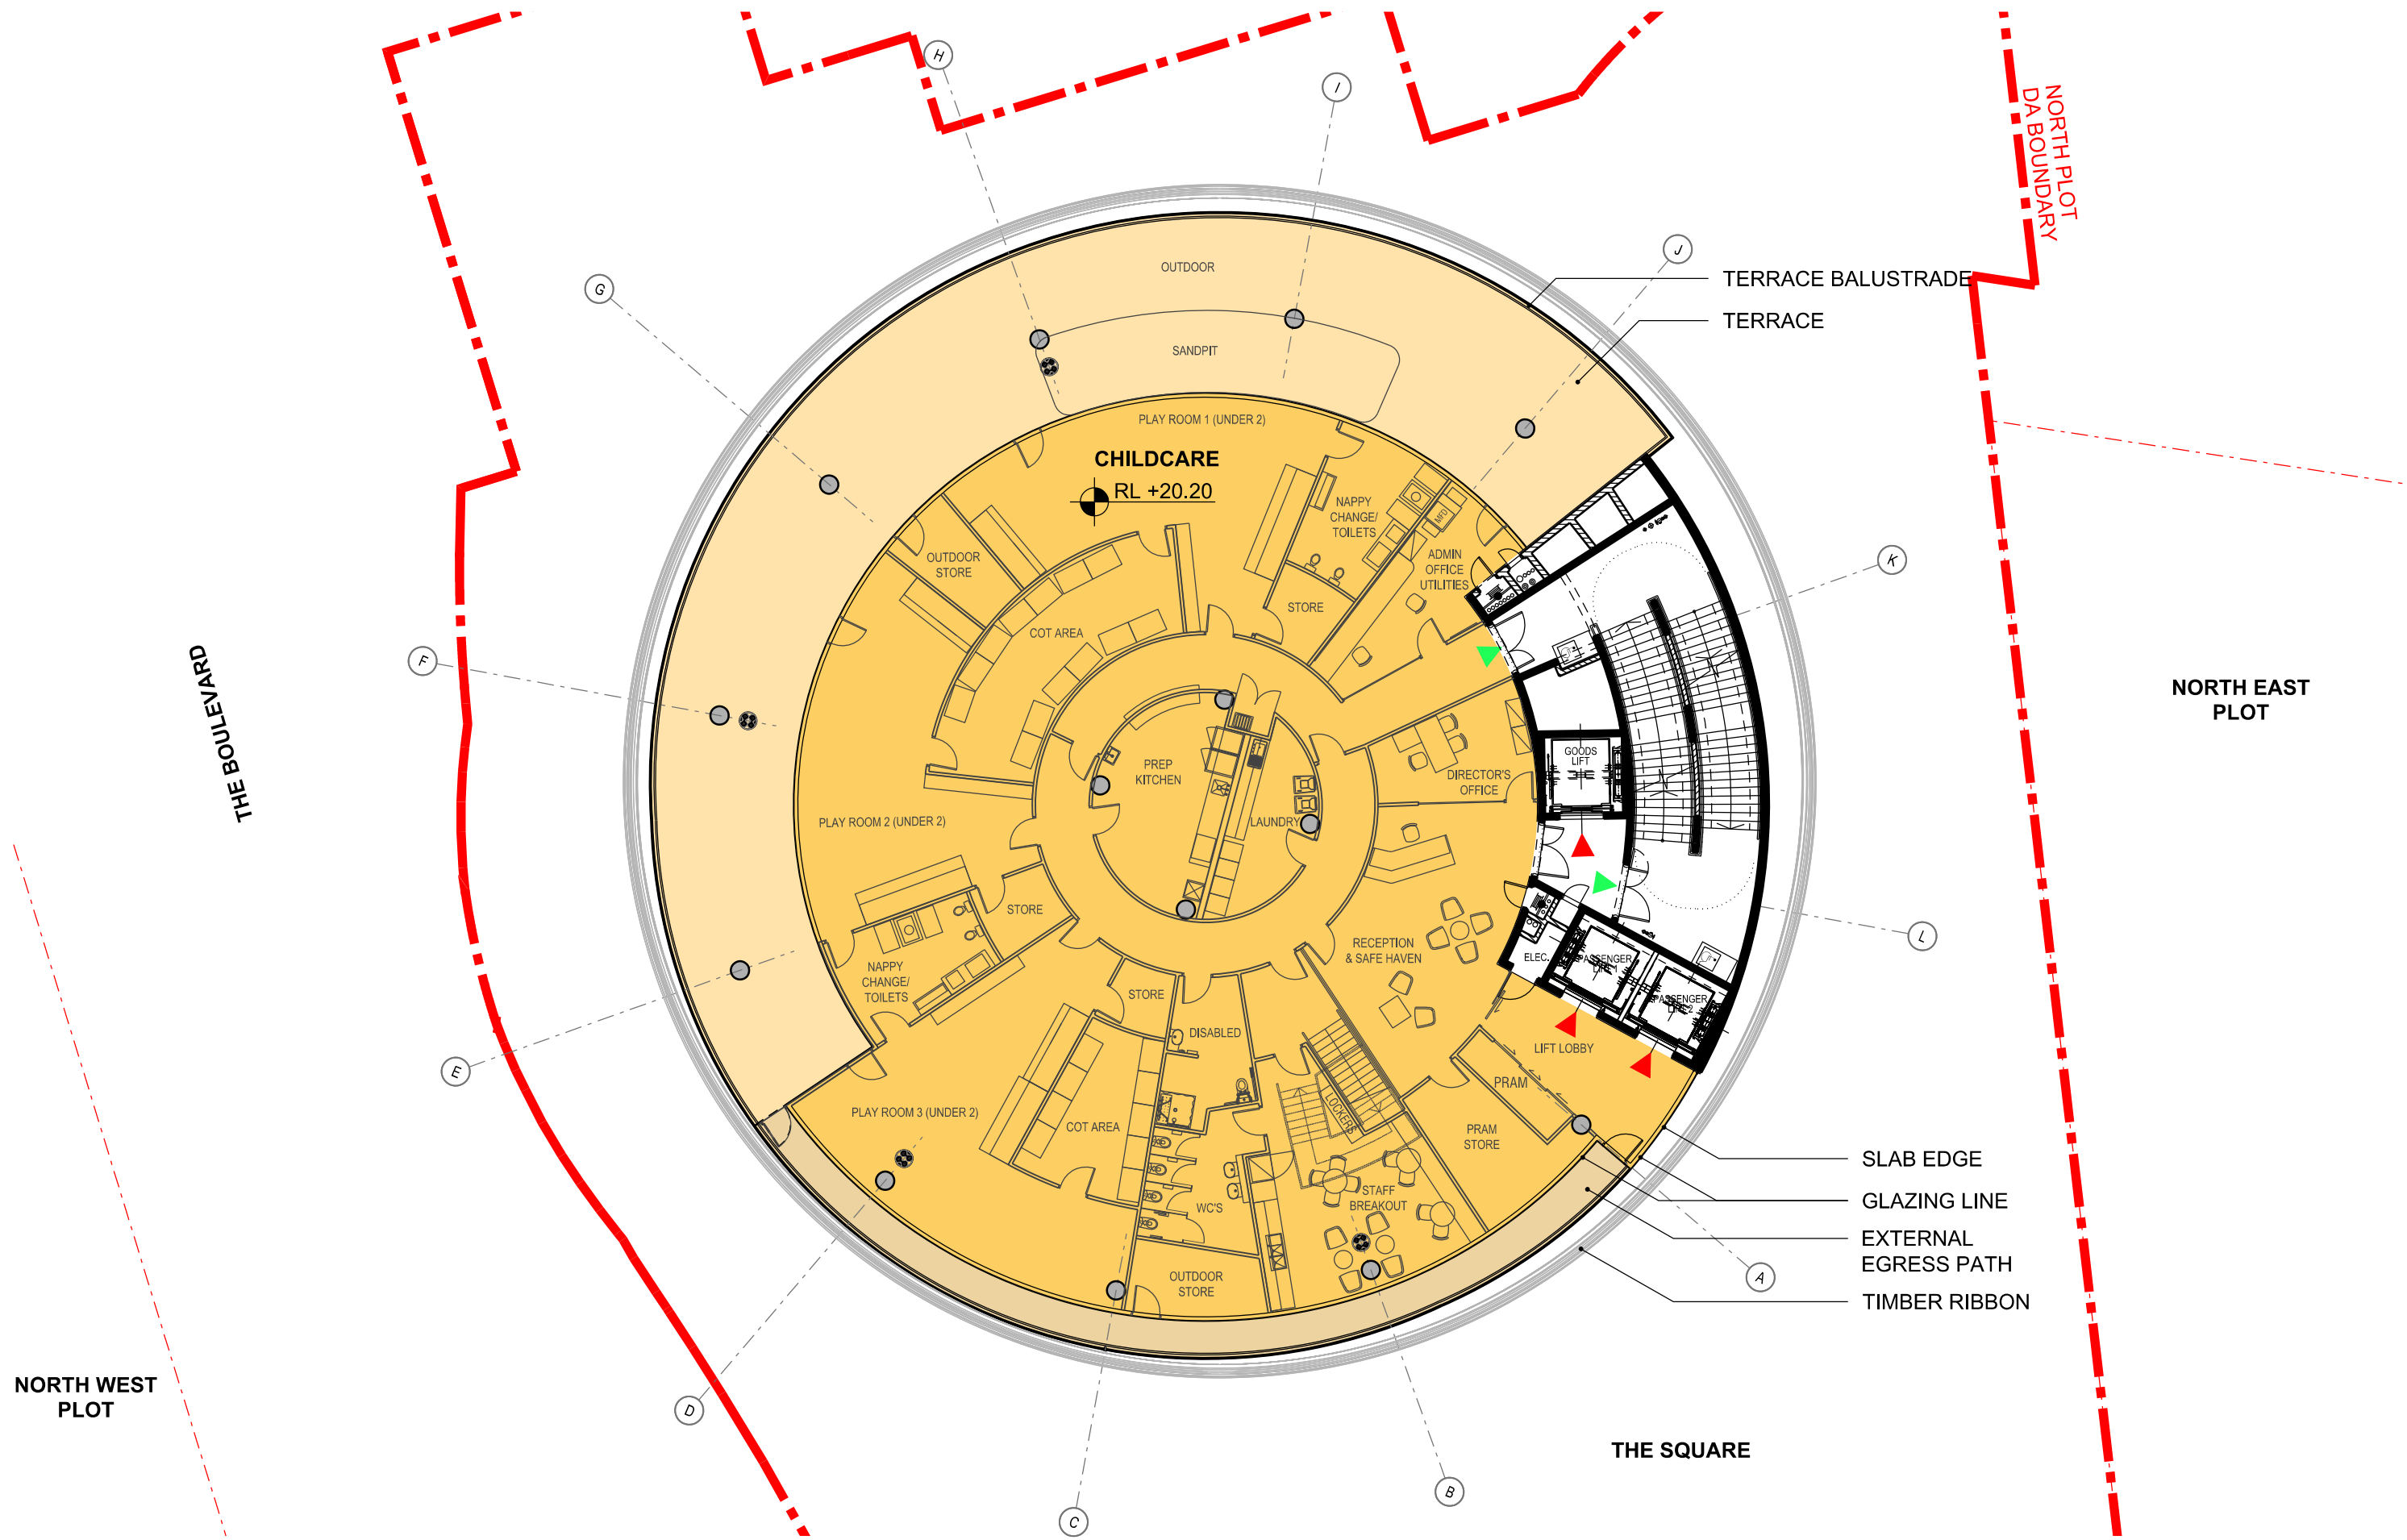

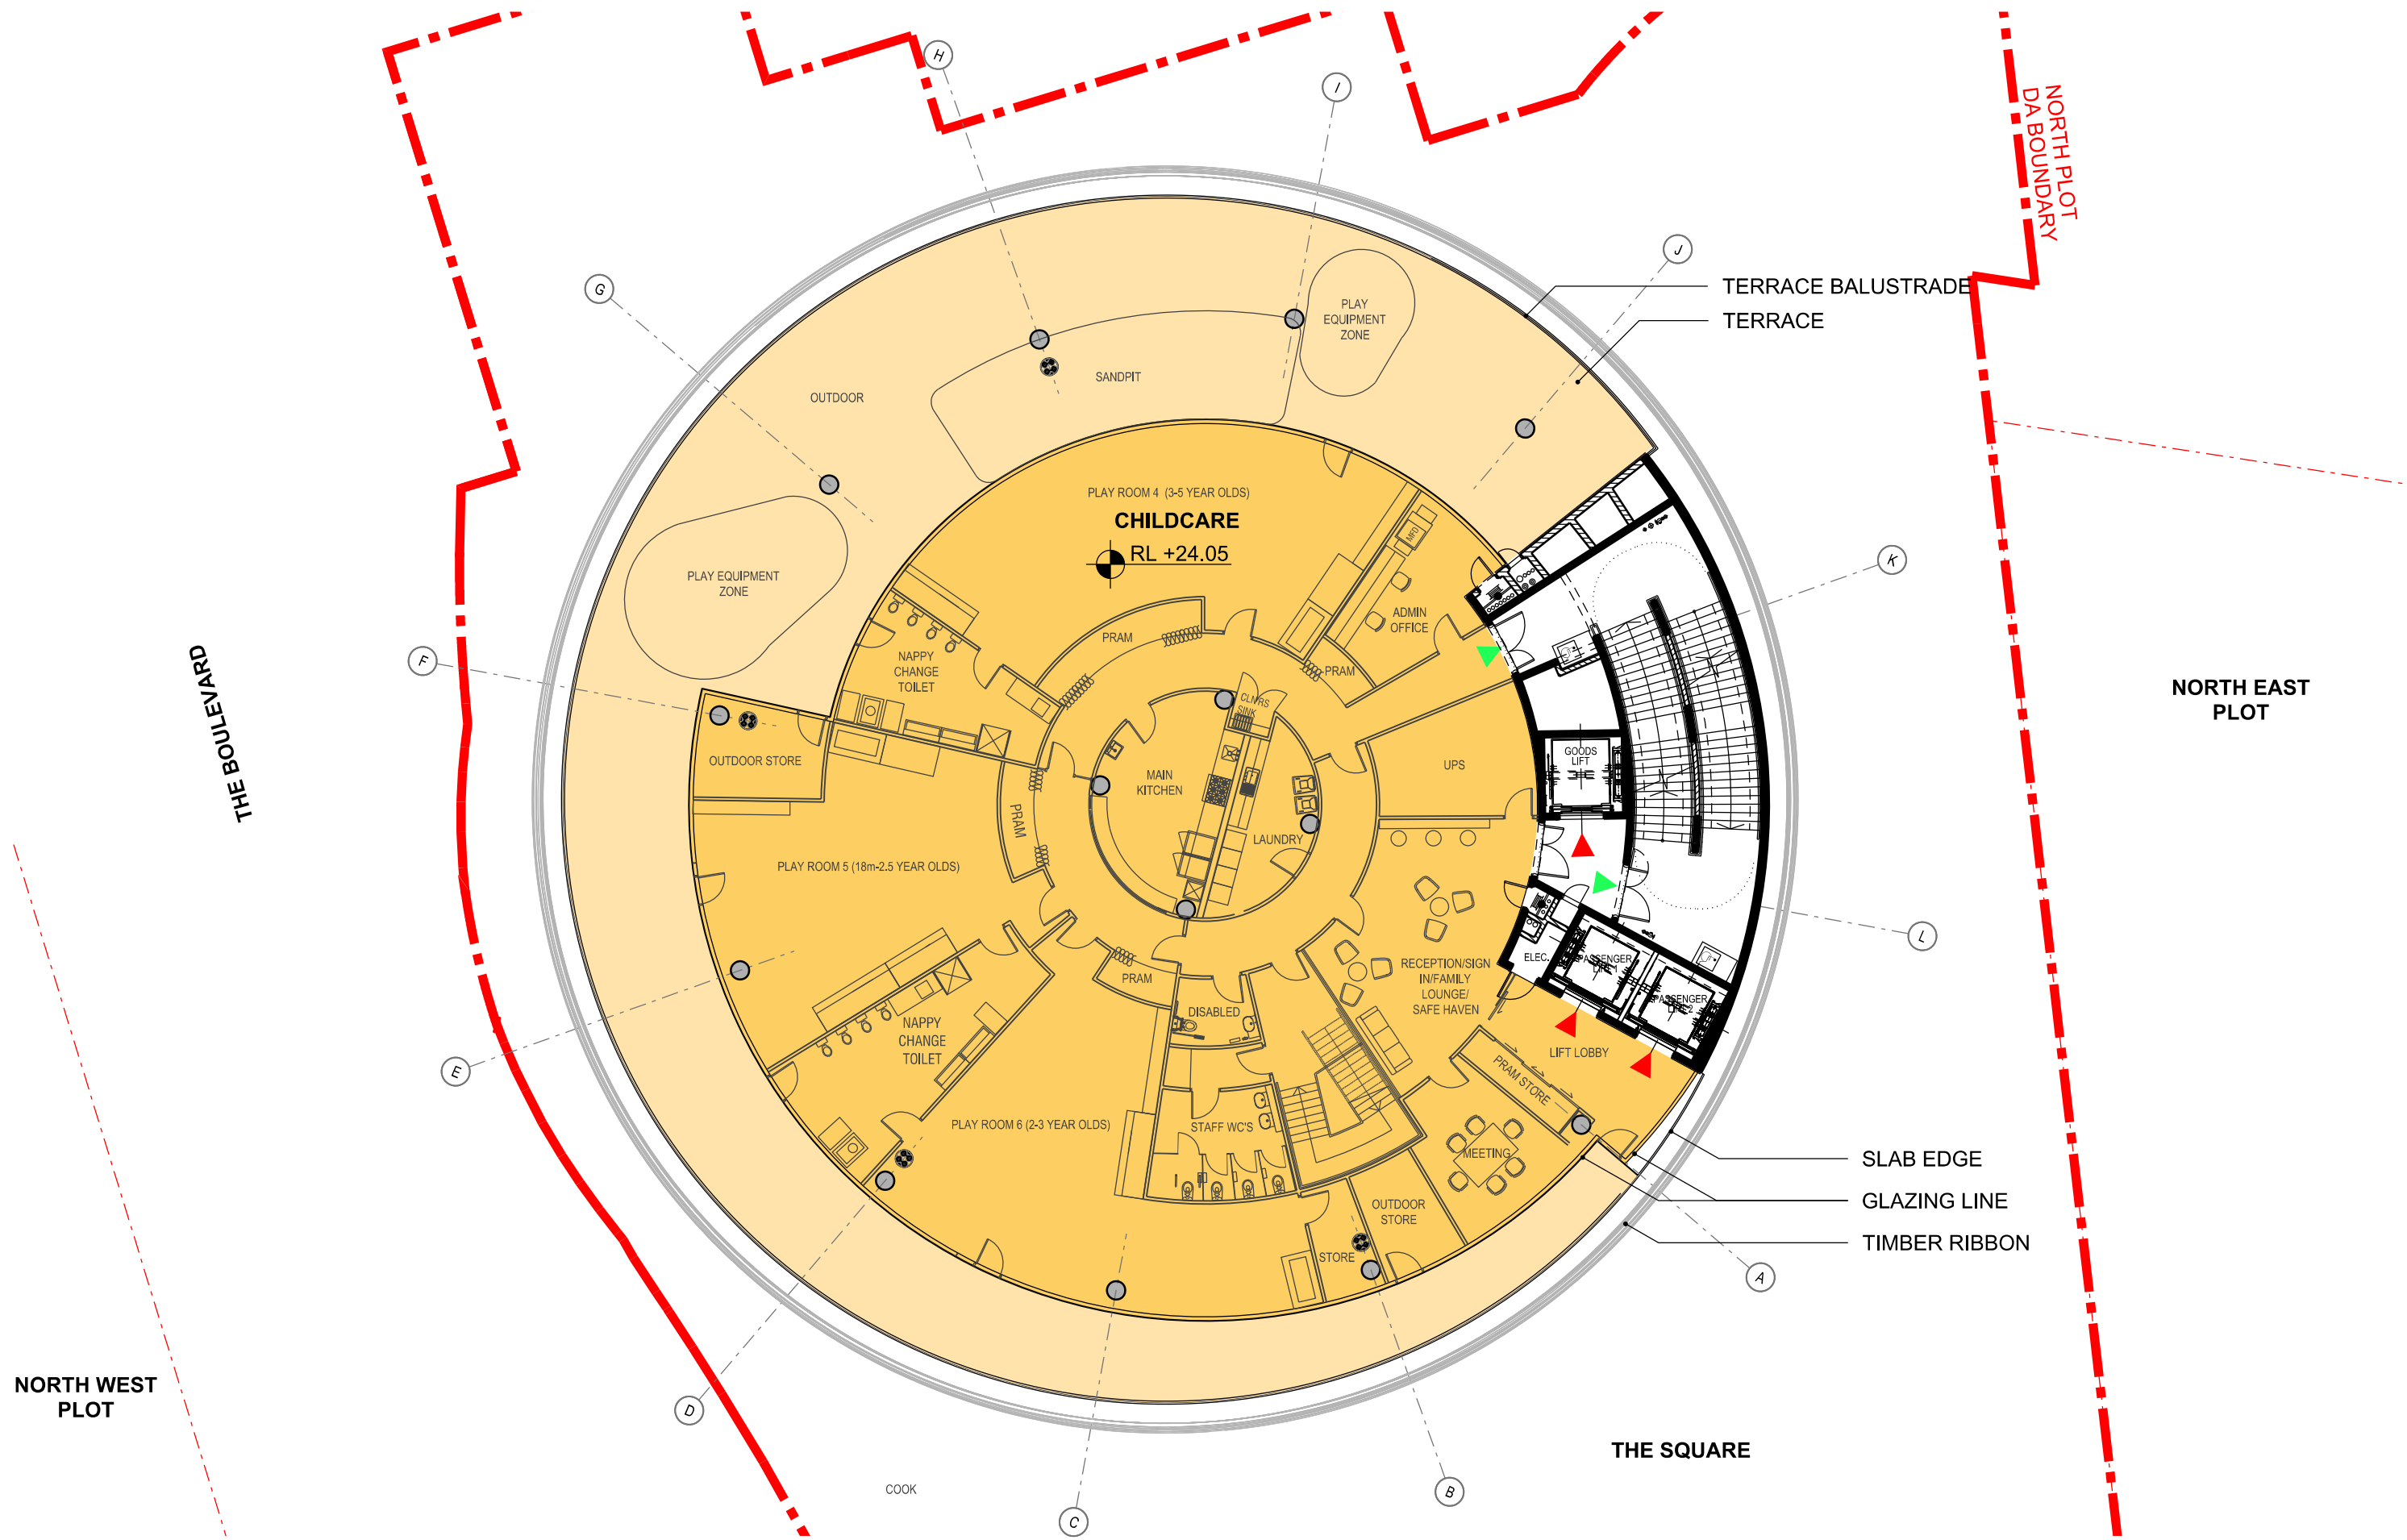

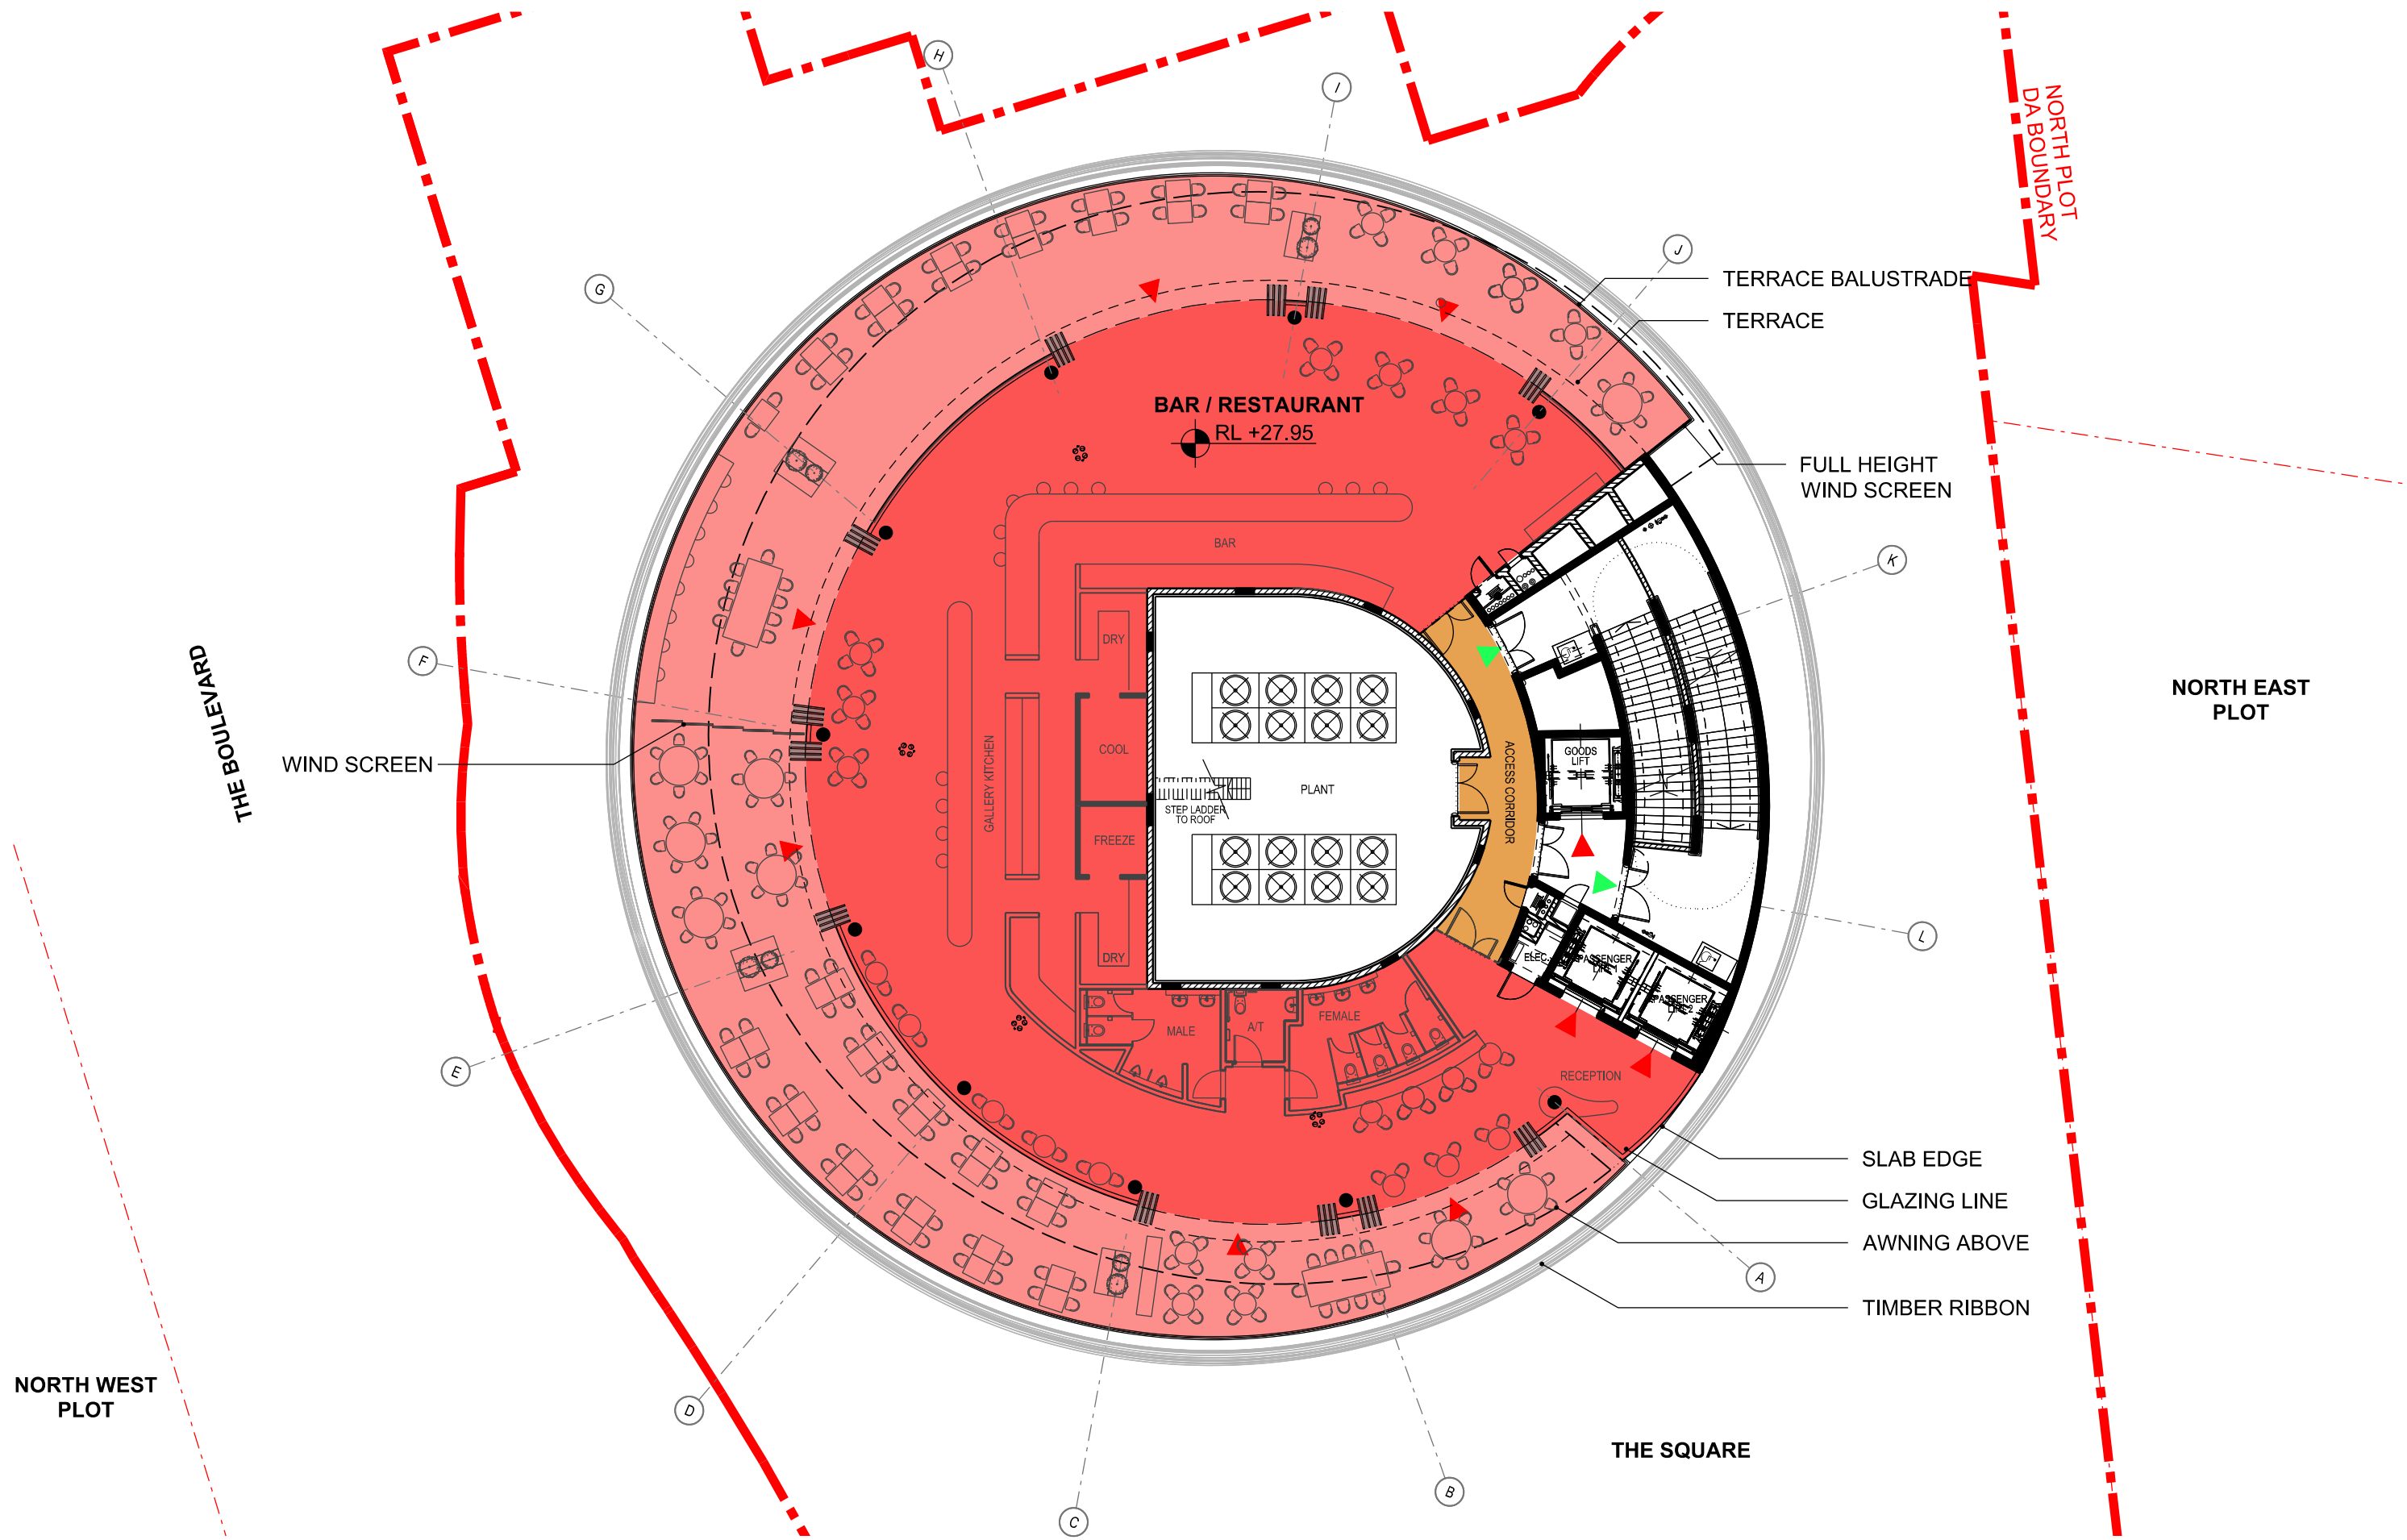

RESTAURANT INTERNAL

RESTAURANT TERRACE

PUBLIC AND SERVICE ACCESS

FIRE EXIT

THE DARLING EXCHANGE
NORTH PLOT - DEVELOPMENT APPLICATION

CONCEPT ARCHITECT
KENGO KUMA & ASSOCIATES
2-24-8 Minami Aoyama Minato-Ku
Tokyo 107-0062 Japan
T. +81 3 3401 7721
F. +81 3 3401 7778

ARCHITECT OF RECORD
LENLEASE DESIGN
Graham Jones
Principal Architect | A/RB NSW 4005




TITLE
FLOOR PLAN LEVEL 05
DWG NO.
ADP07

DATE
21 Nov 2016
REV
D

REVISION SCHEDULE		
Rev.	Amendments	Date
C	Revised for DA	18.2.16
D	Response to Submission	21.11.16


SCALE
1:200 @ A3
0 1m 2m 4m 6m 8m



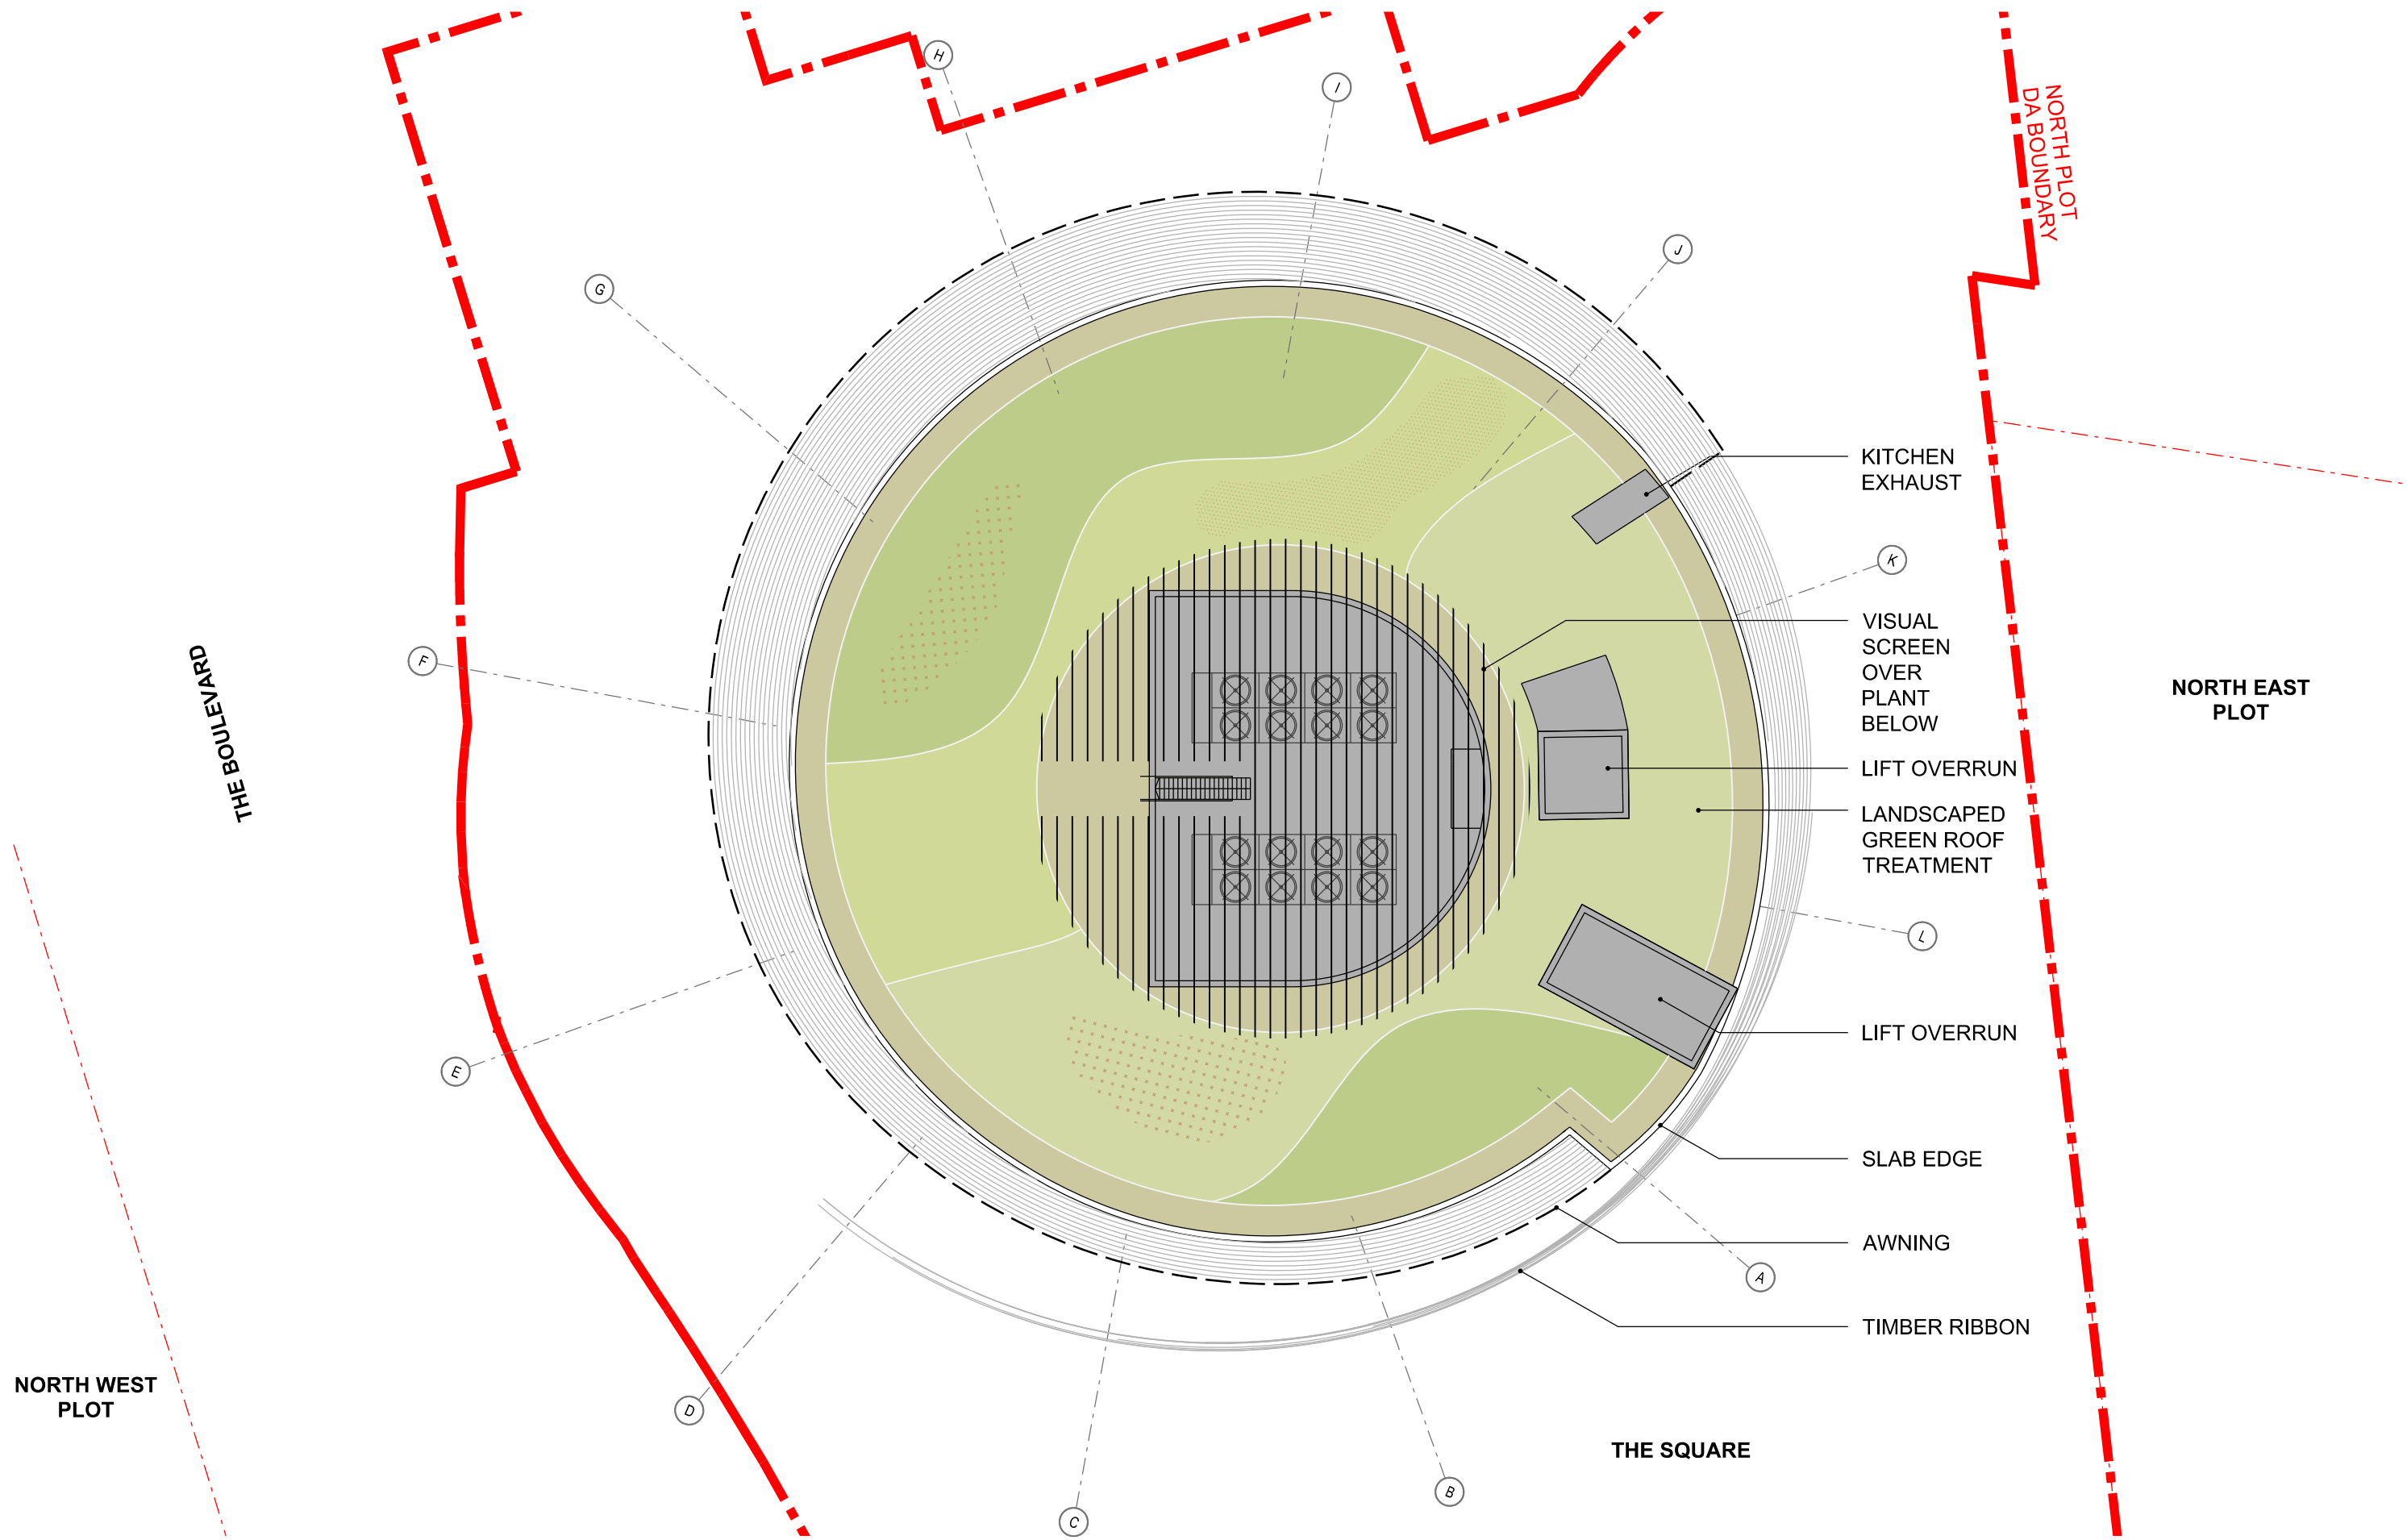



REVISION SCHEDULE		
Rev.	Amendments	Date
C	Revised for DA	18.2.16
D	Response to Submission	21.11.16



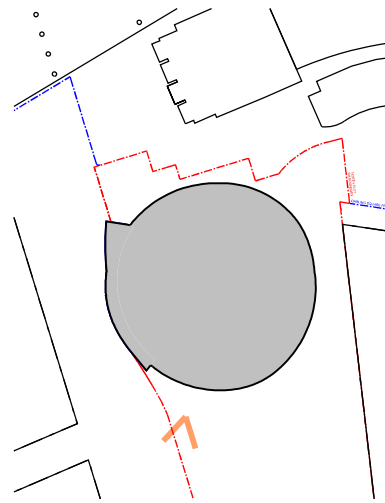

ELEVATION LEGEND

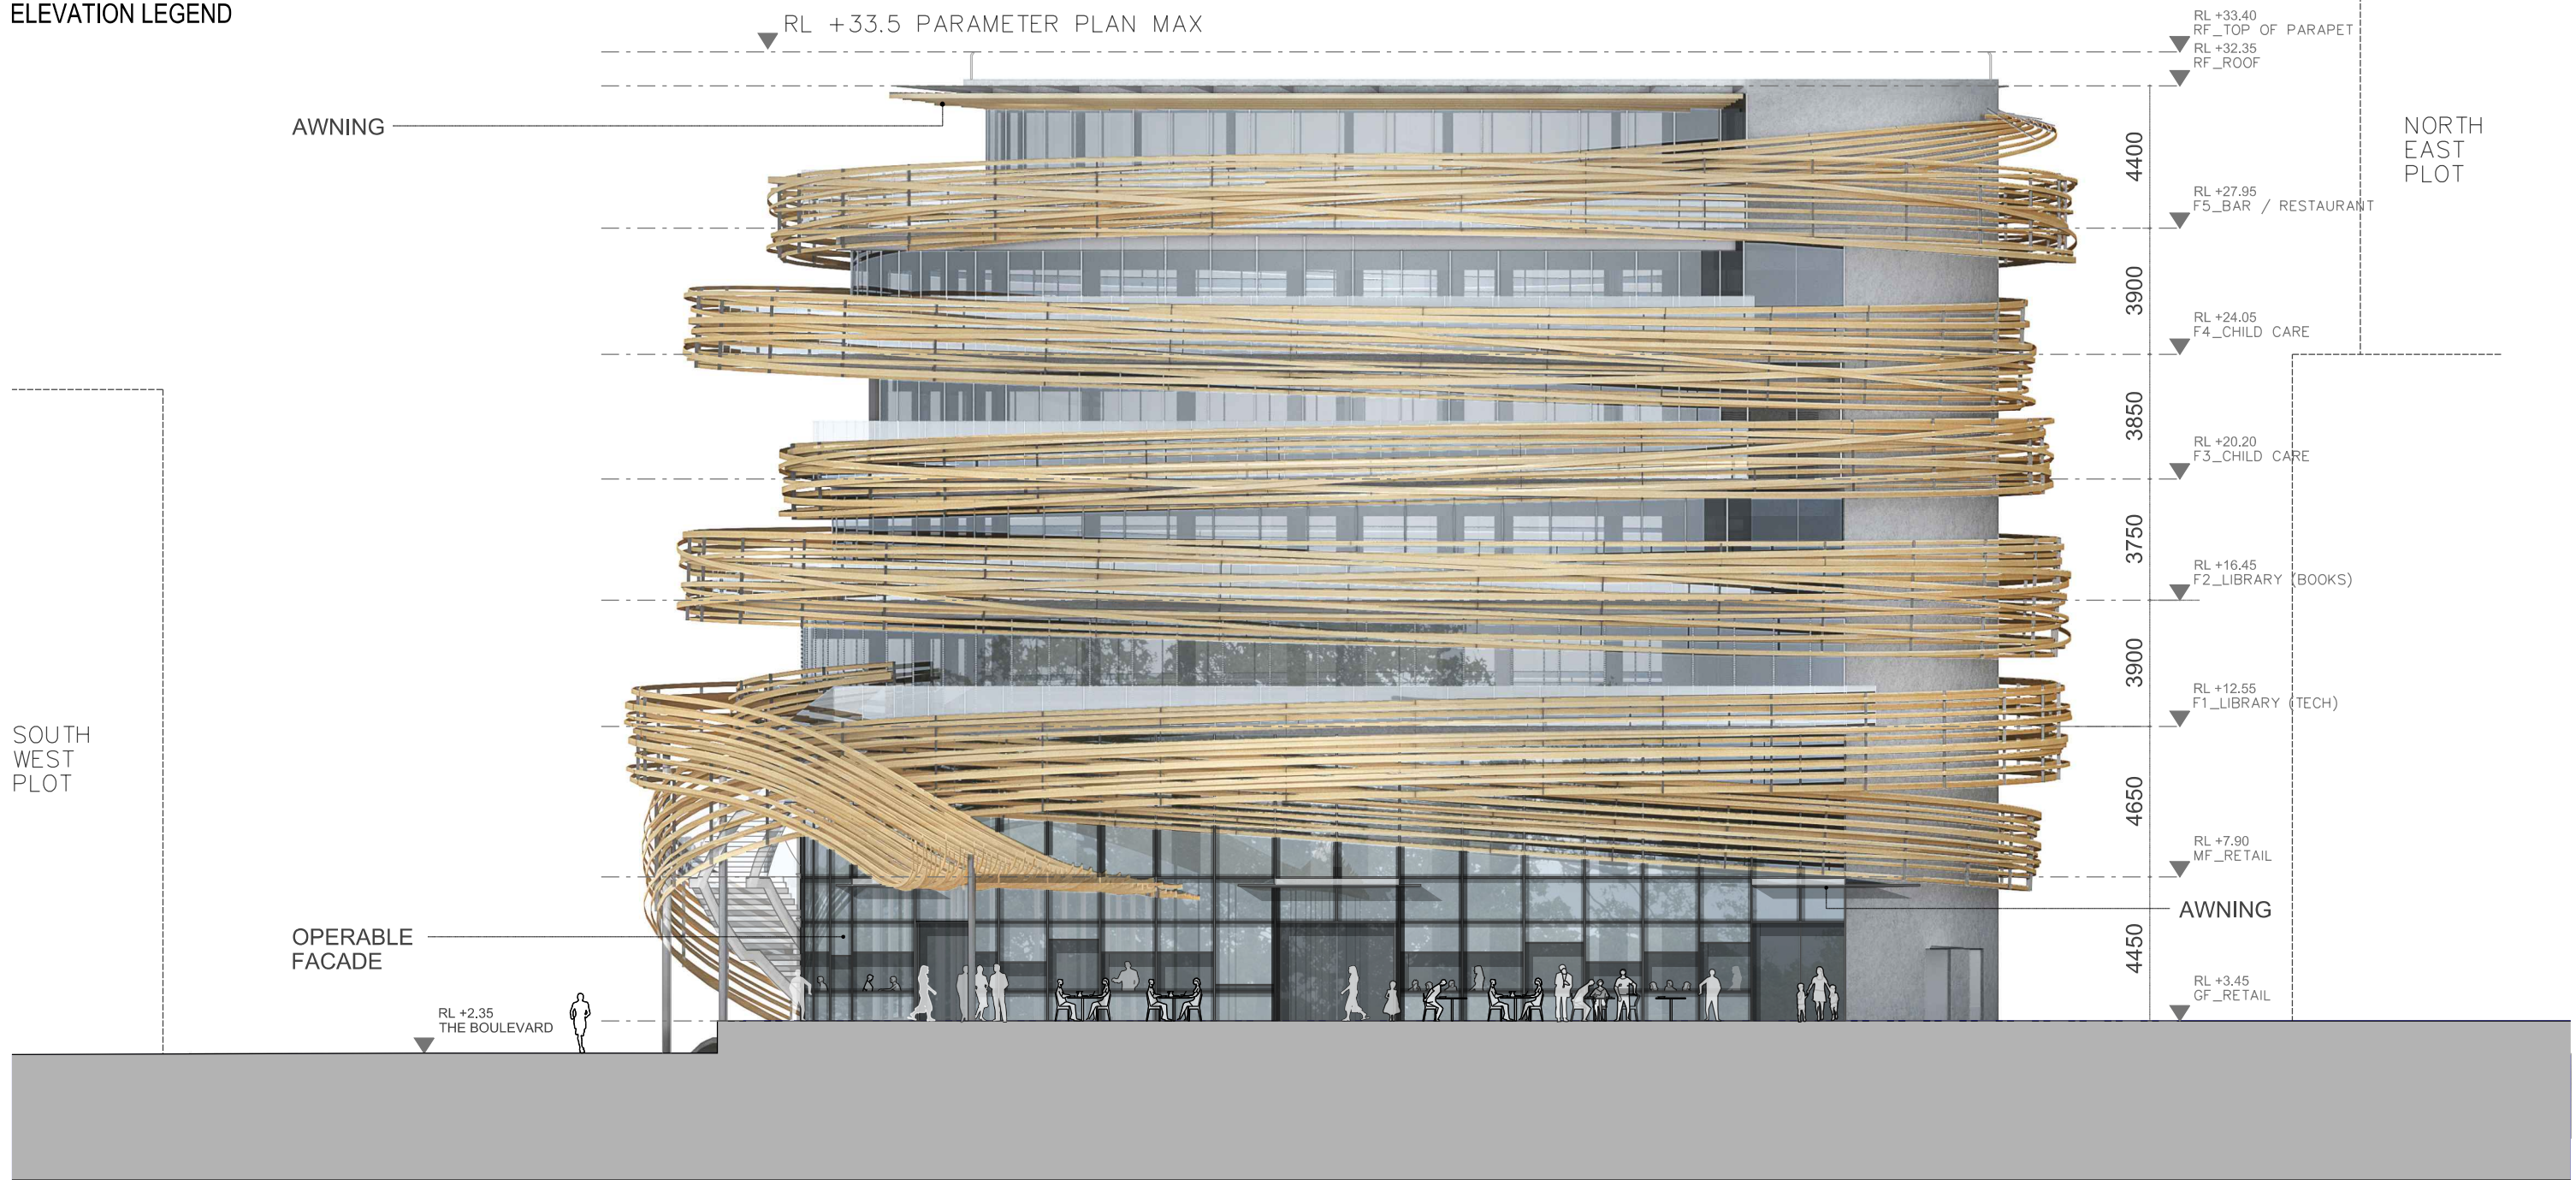

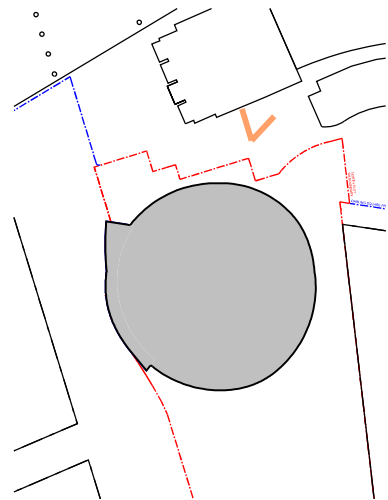


ELEVATION LEGEND

NORTH
EAST
PLOT
AWNING

EXPOSED /
RENDERED
CONCRETE

OPERABLE
FACADE

RL +33.5 PARAMETER PLAN MAX

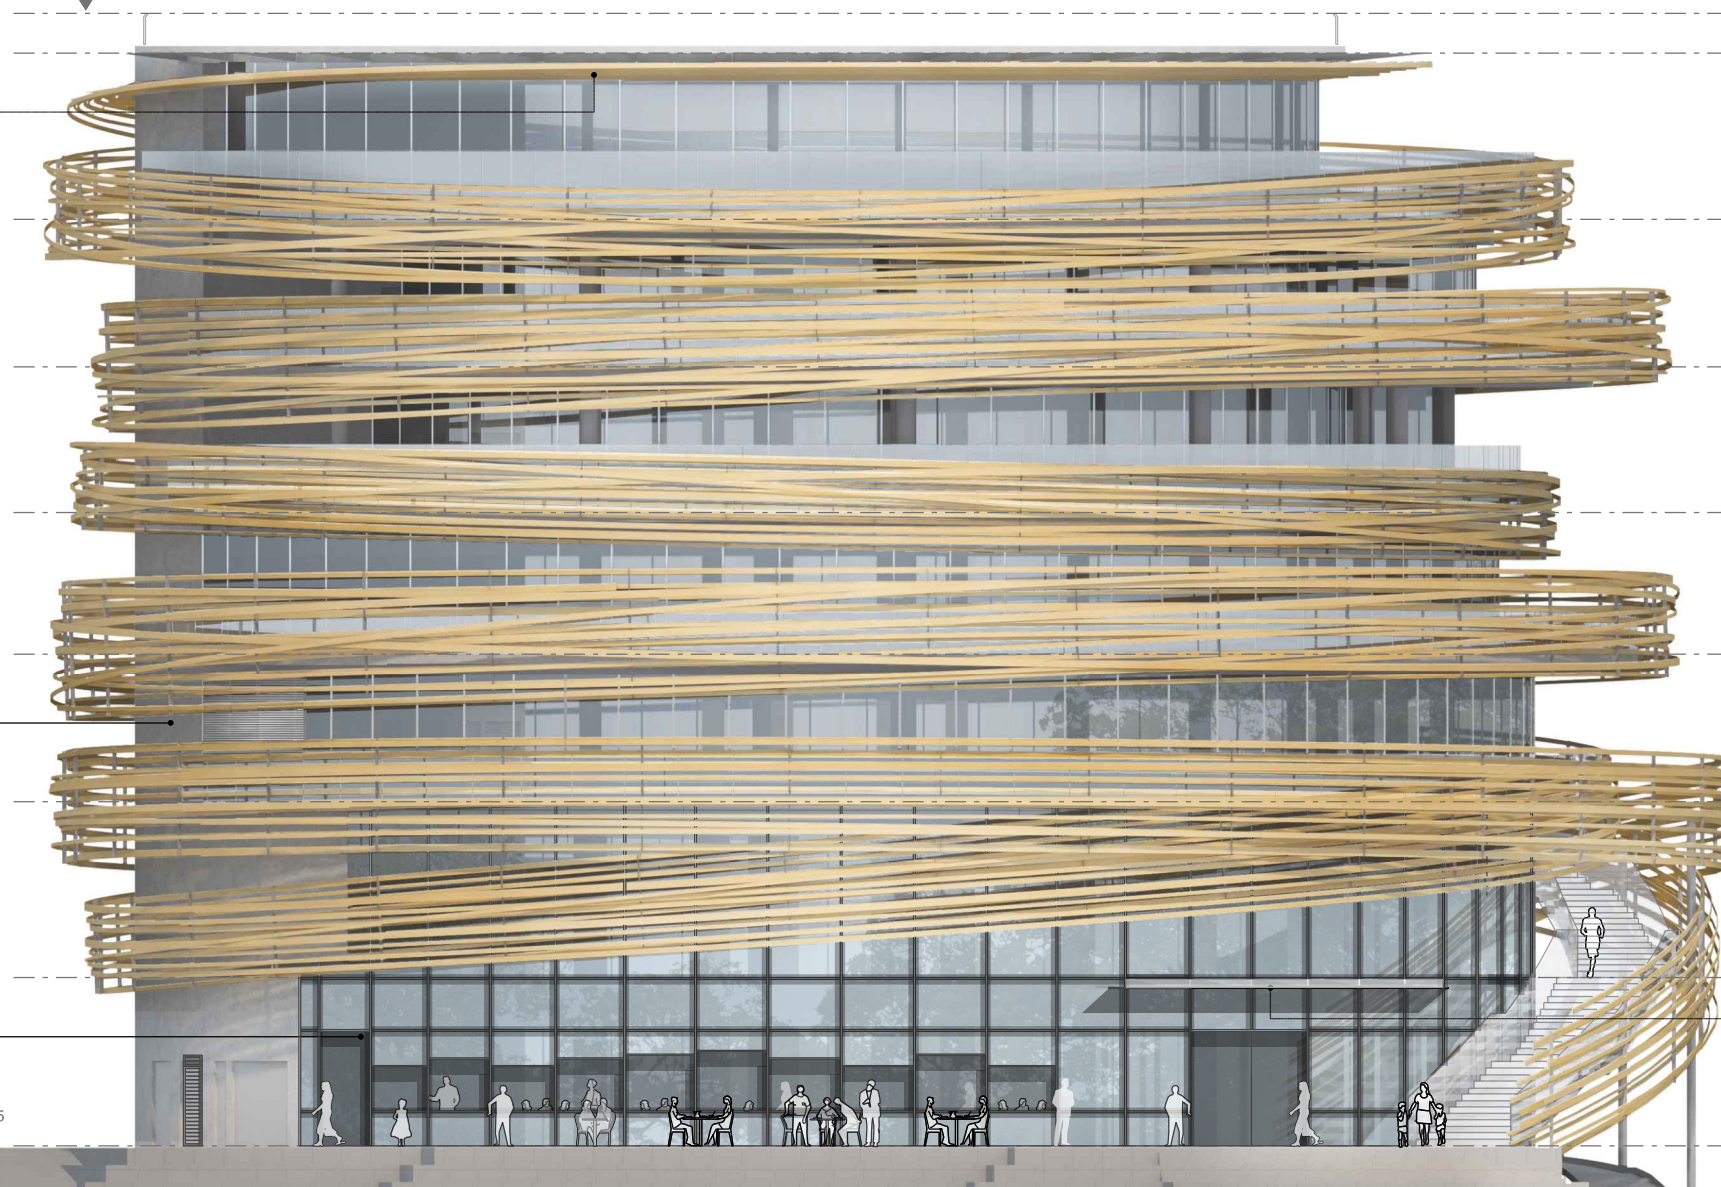

RL +33.40
RF_TOP OF PARAPET
RL +32.35
RF_ROOF

4400

RL +27.95
F5_BAR / RESTAURANT

3900

RL +24.05
F4_CHILD CARE

3850

RL +20.20
F3_CHILD CARE

3750

RL +16.45
F2_LIBRARY (BOOKS)

3900

RL +12.55
F1_LIBRARY (TECH)

4650

RL +7.90
MF_RETAIL

4450

AWNING

RL +3.45
GF_RETAIL

RL +2.35
THE BOULEVARD

RL +3.45

THE DARLING EXCHANGE
NORTH PLOT - DEVELOPMENT APPLICATION

CONCEPT ARCHITECT
KENGO KUMA & ASSOCIATES
2-24-8 Minami Aoyama Minato-Ku
Tokyo 107-0062 Japan
T. +81 3 3401 7721
F. +81 3 3401 7778

ARCHITECT OF RECORD
LENLEASE DESIGN
Graham Jones
Principal Architect | ARB NSW 4005




TITLE
ELEVATION NORTH
DWG NO.
ADE02


DATE
21 Nov 2016
REV
D


REVISION SCHEDULE		
Rev.	Amendments	Date
C	Revised for DA	18.2.16
D	Response to Submission	21.11.16

SCALE
1:200 @ A3
0 1m 2m 4m 6m 8m

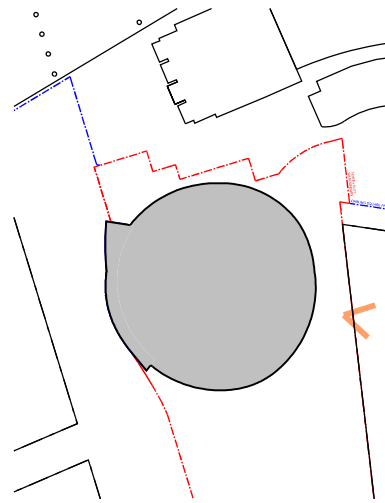



ELEVATION LEGEND

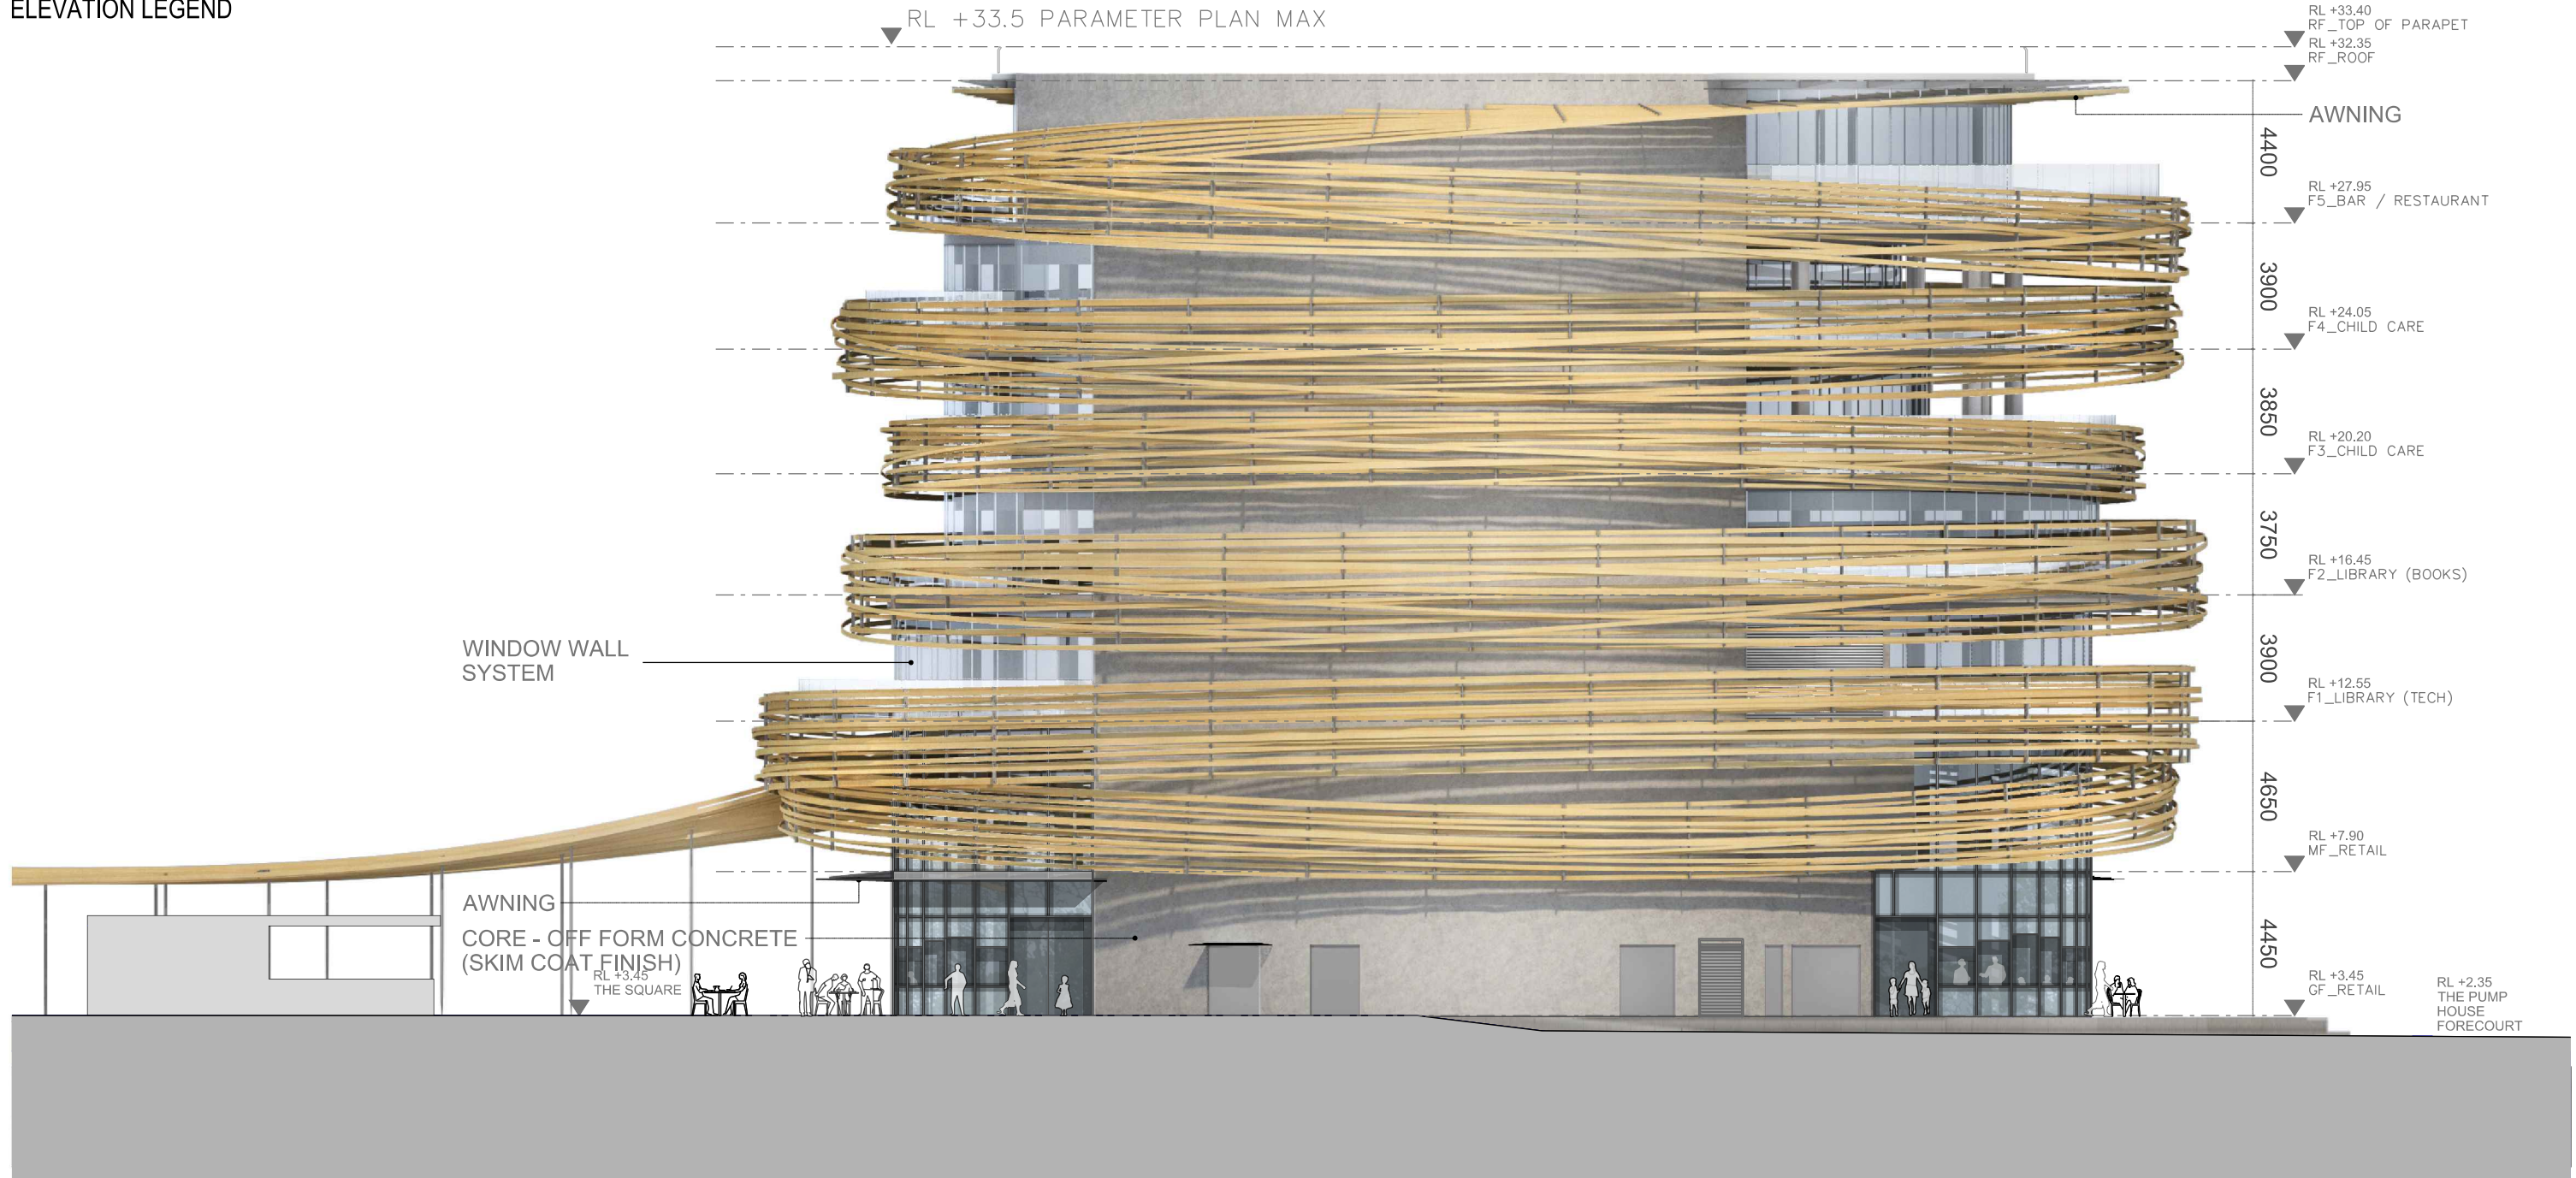

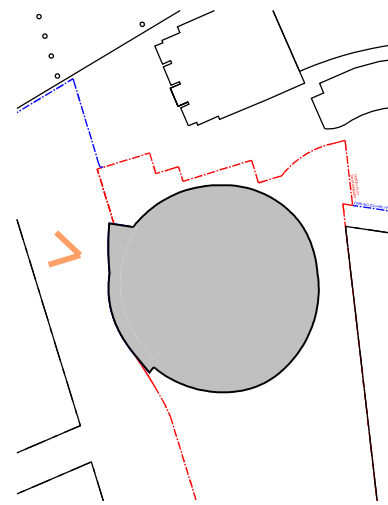

ELEVATION LEGEND

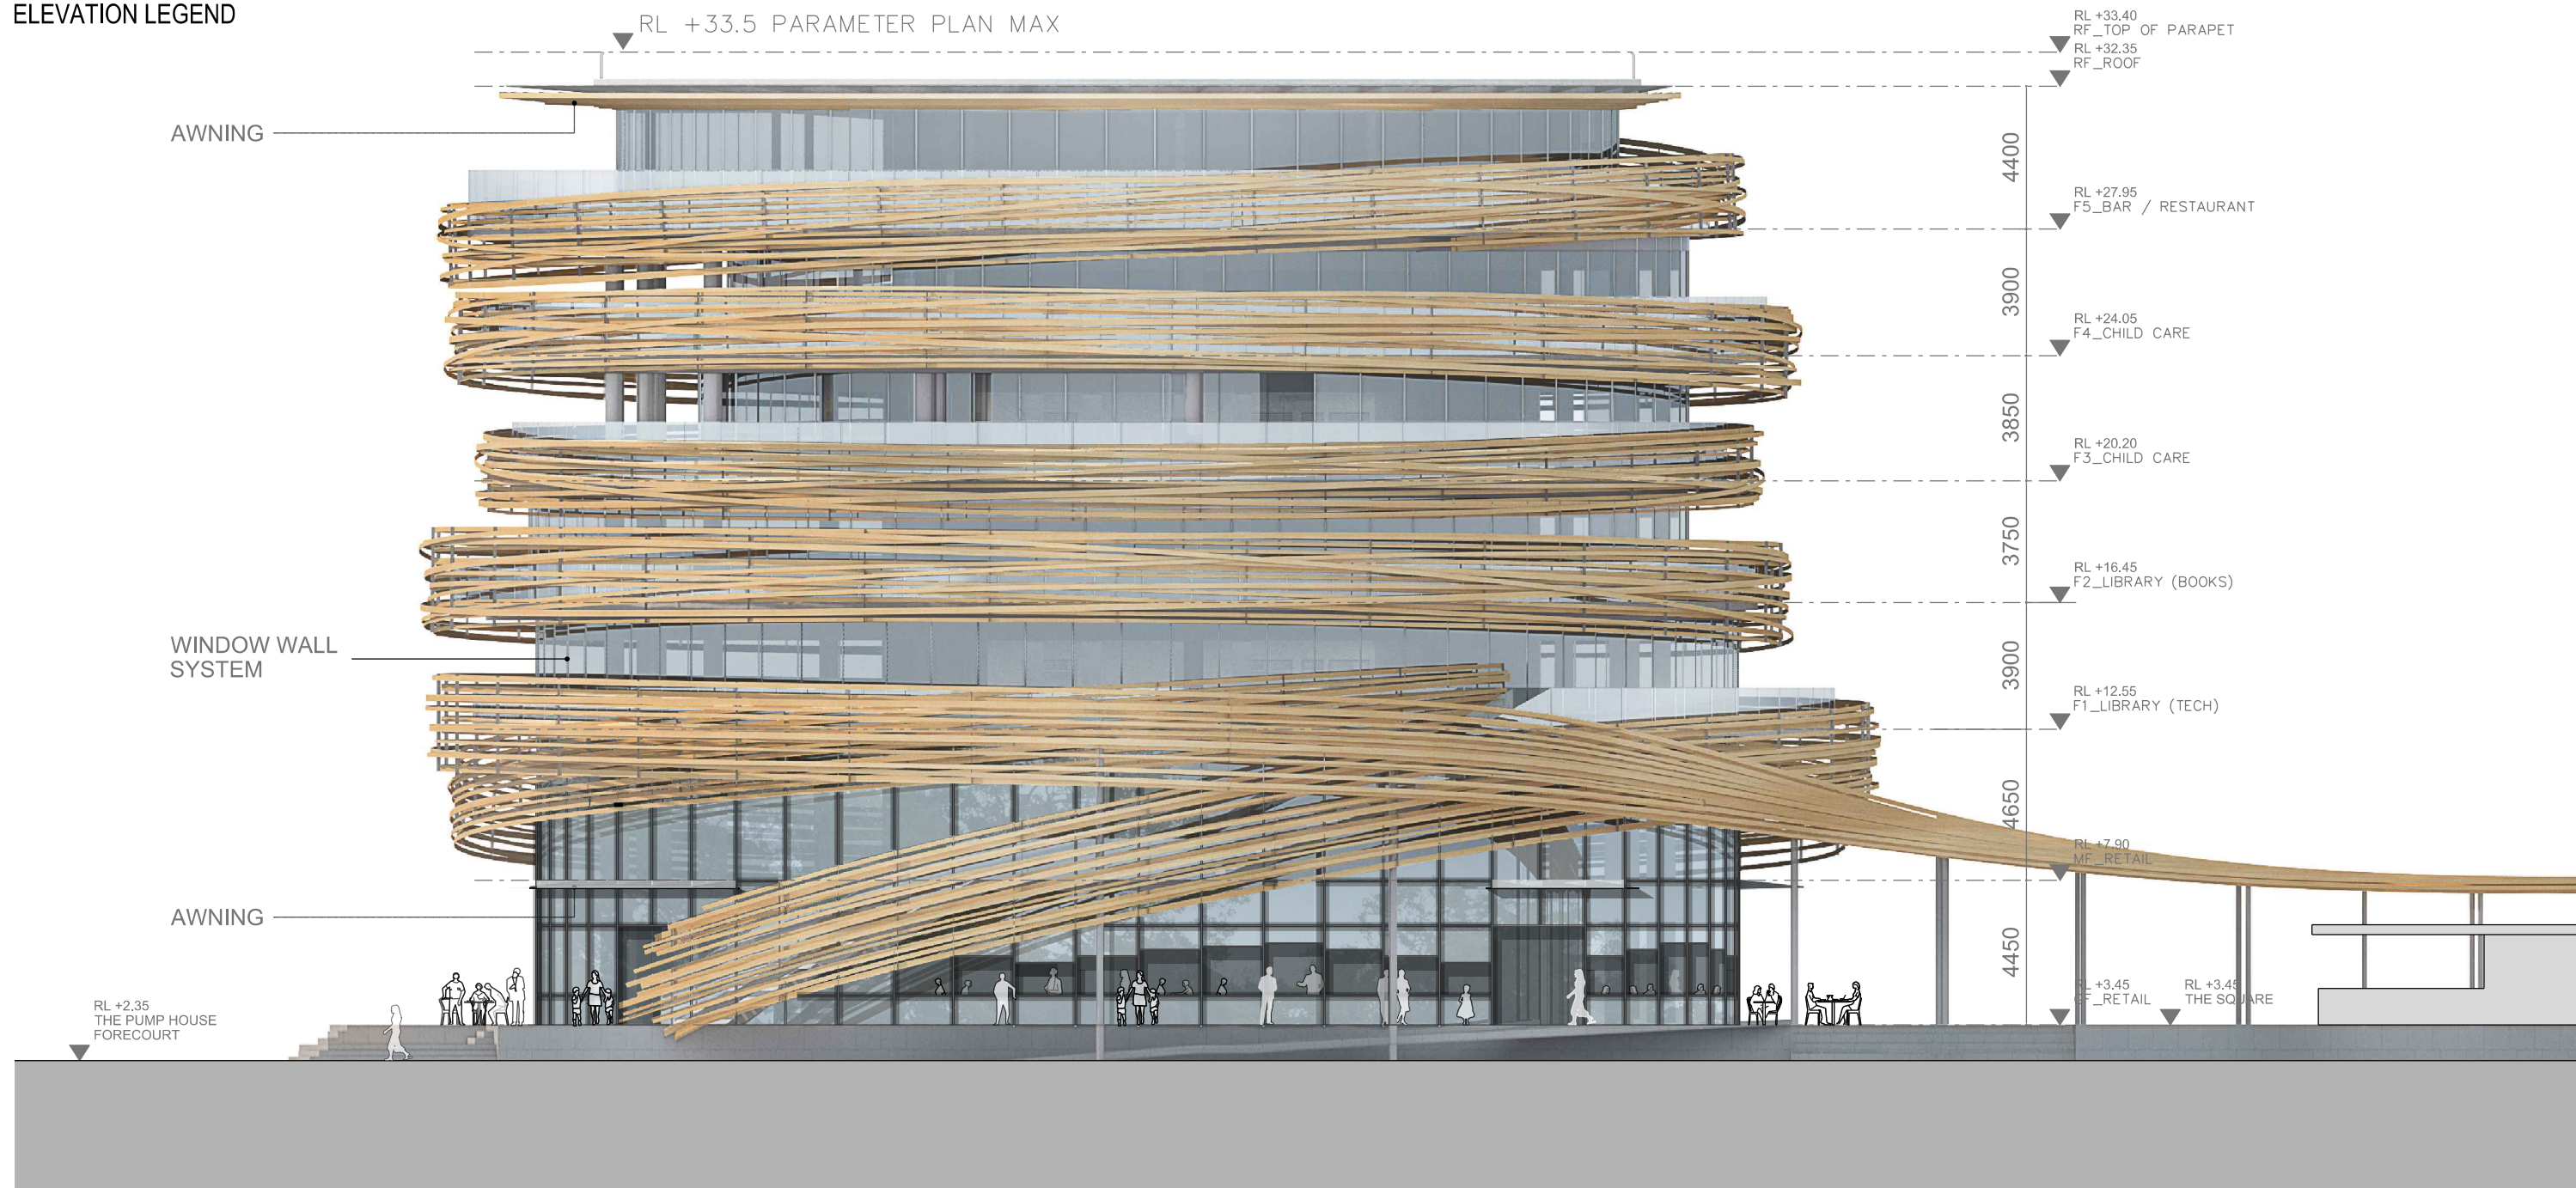


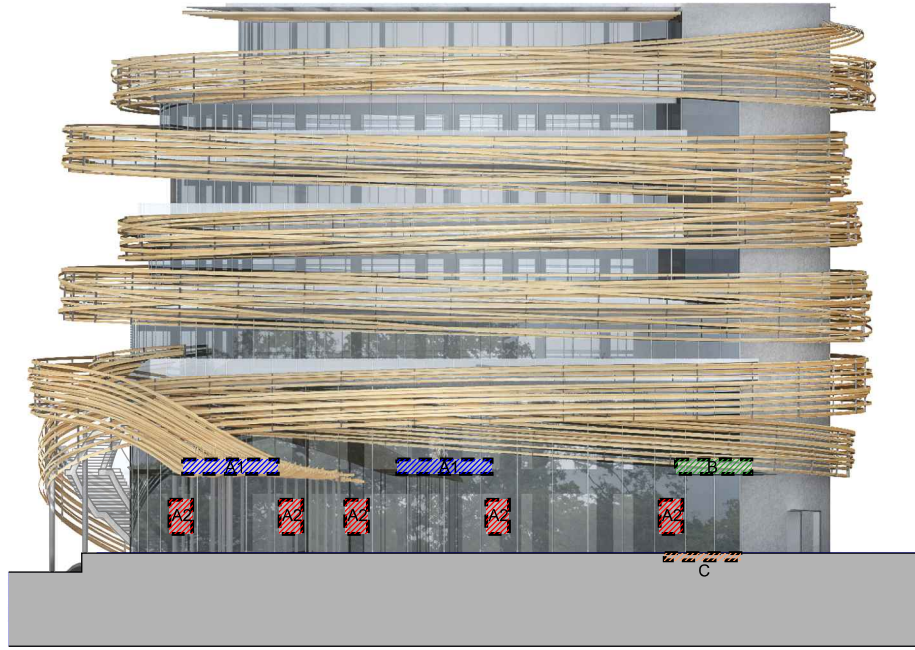


E05
01 ELEVATION SOUTH
1:400




E05
03 ELEVATION EAST
1:400

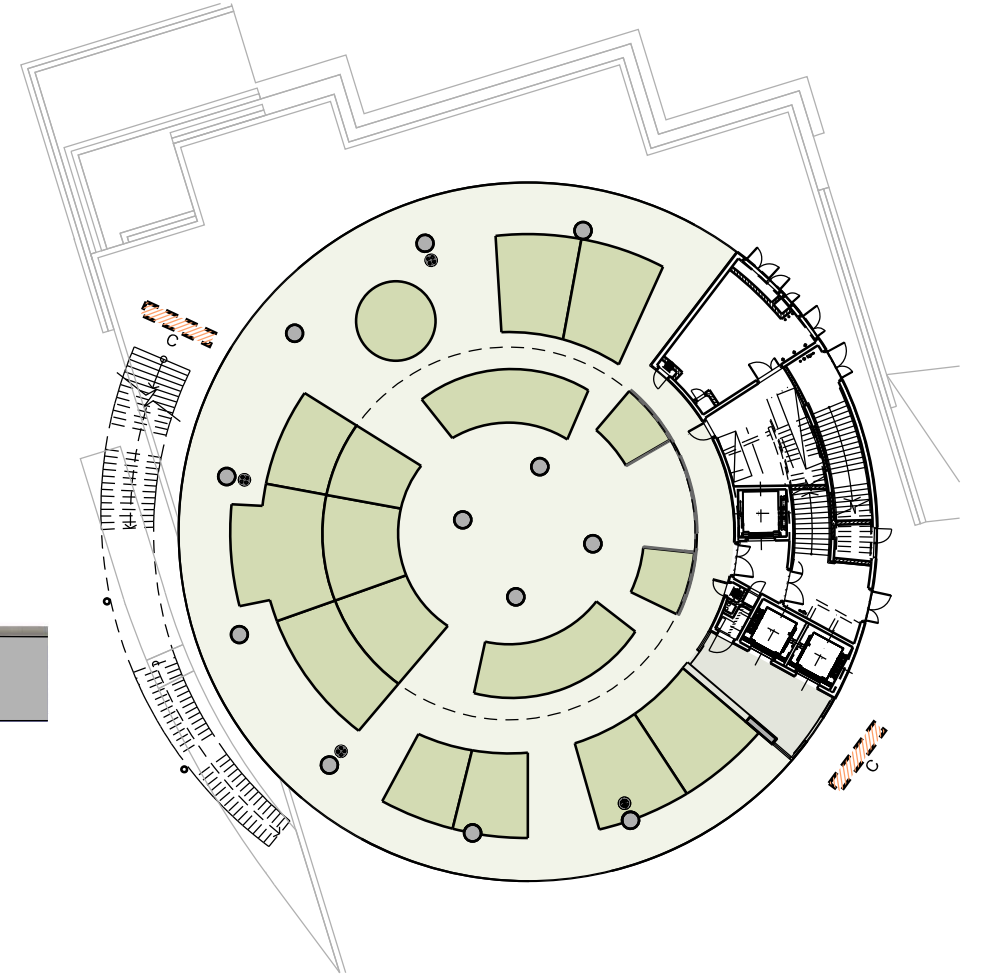

1
- GROUND FLOOR PLAN
1:400

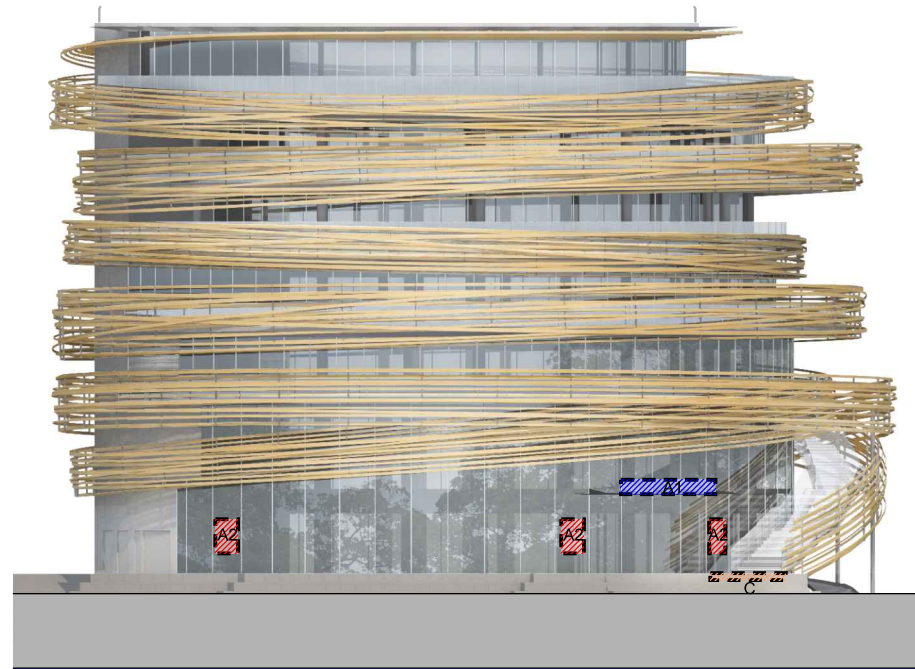

E05
02 ELEVATION NORTH
1:400

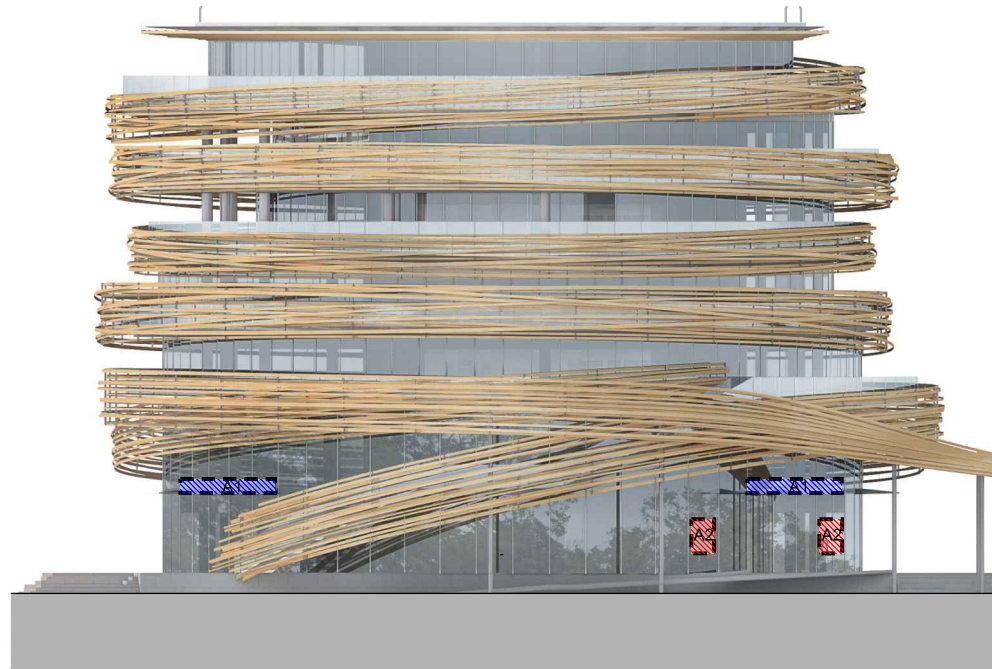

E05
04 ELEVATION WEST
1:400

INDICATIVE SIGNAGE ZONE TYPE A1
5000mm(W) x 750mm(H)
MARKET HALL ENTRY SIGNAGE

INDICATIVE SIGNAGE ZONE TYPE A2
1200mm(W) x 1800mm(H)
MARKET HALL SIGNAGE

INDICATIVE SIGNAGE ZONE TYPE B
4000mm(W) x 750mm(H)
LOBBY ENTRY SIGNAGE

INDICATIVE SIGNAGE ZONE TYPE C
SIGNAGE INLAY IN GROUND
EXTERNAL WAYFINDING

THE DARLING EXCHANGE
NORTH PLOT - DEVELOPMENT APPLICATION

CONCEPT ARCHITECT
KENGO KUMA & ASSOCIATES
2-24-8 Minami Aoyama Minato-Ku
Tokyo 107-0062 Japan
T. +81 3 3401 7721
F. +81 3 3401 7778

ARCHITECT OF RECORD
LENLEASE DESIGN
Graham Jones
Principal Architect | ARB NSW 4005




TITLE
ELEVATION SIGNAGE
DWG NO.
ADE05


DATE
21 Nov 2016
REV
D

REVISION SCHEDULE		
Rev.	Amendments	Date
C	Revised for DA	18.2.16
D	Response to Submission	21.11.16



SCALE
1:400 @ A3
0 2m 4m 8m 12m 16m


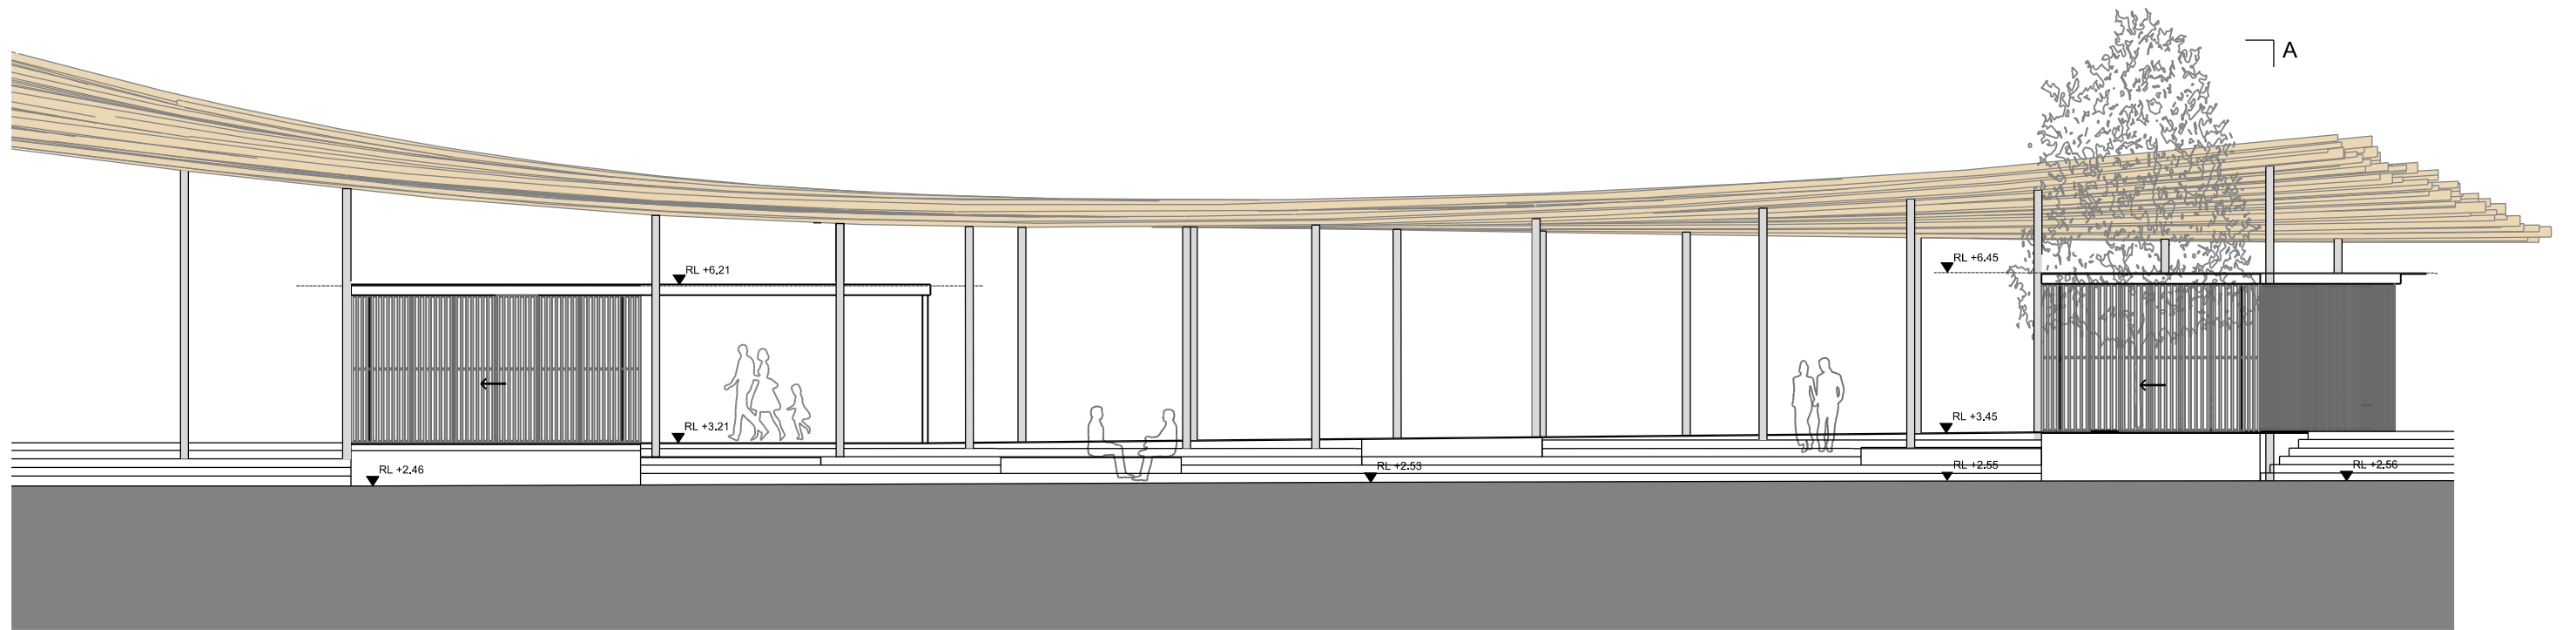



E06
01 WEST ELEVATION
1:125

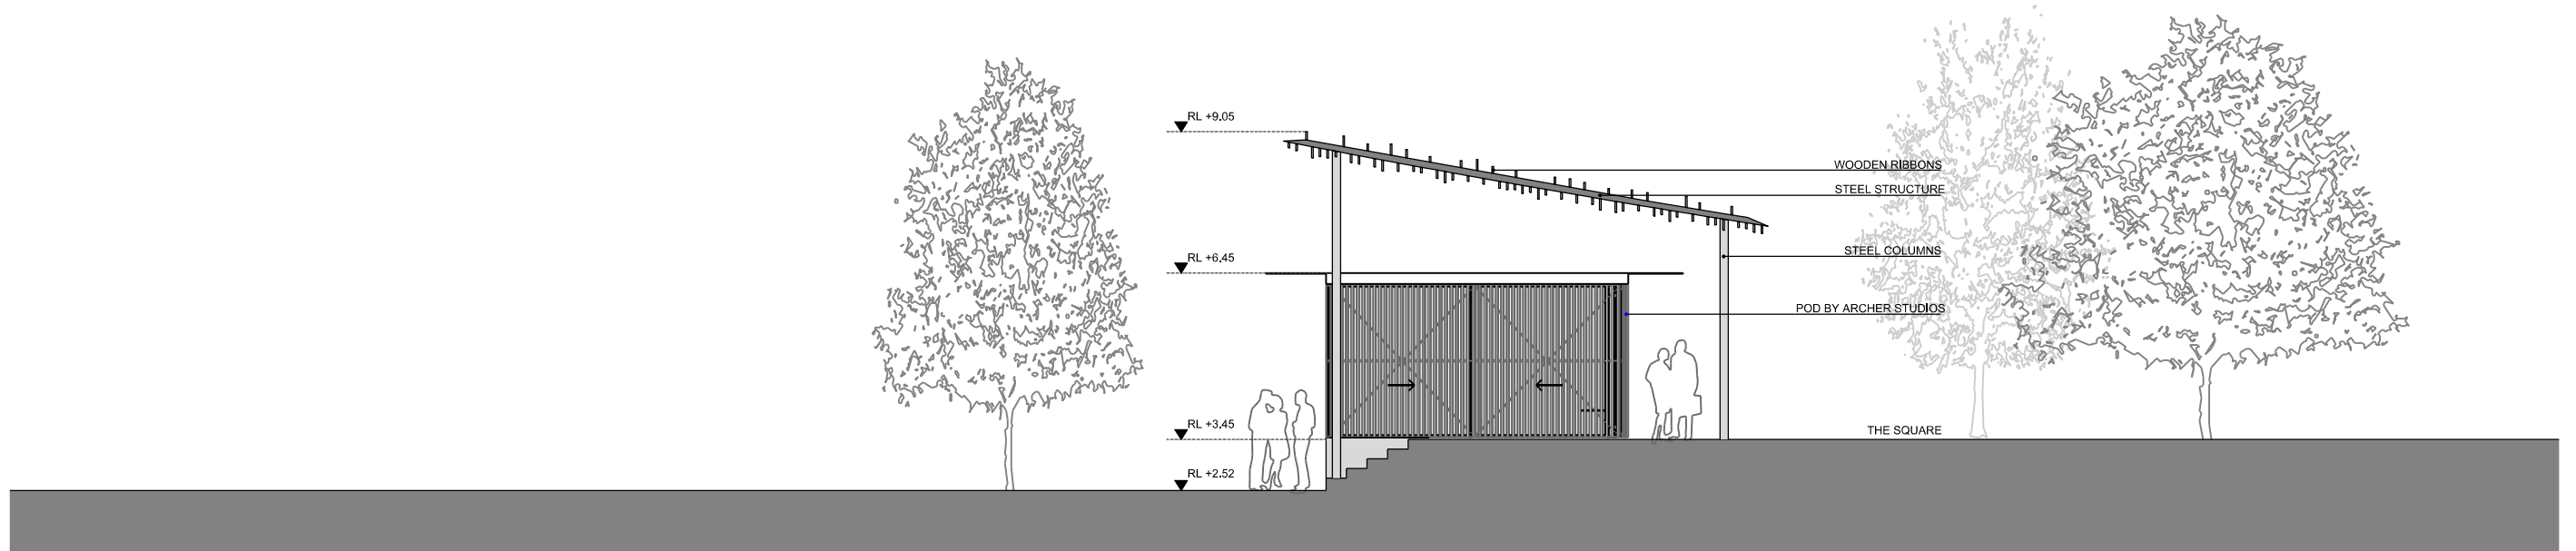


E06
02 SECTION AA
1:125

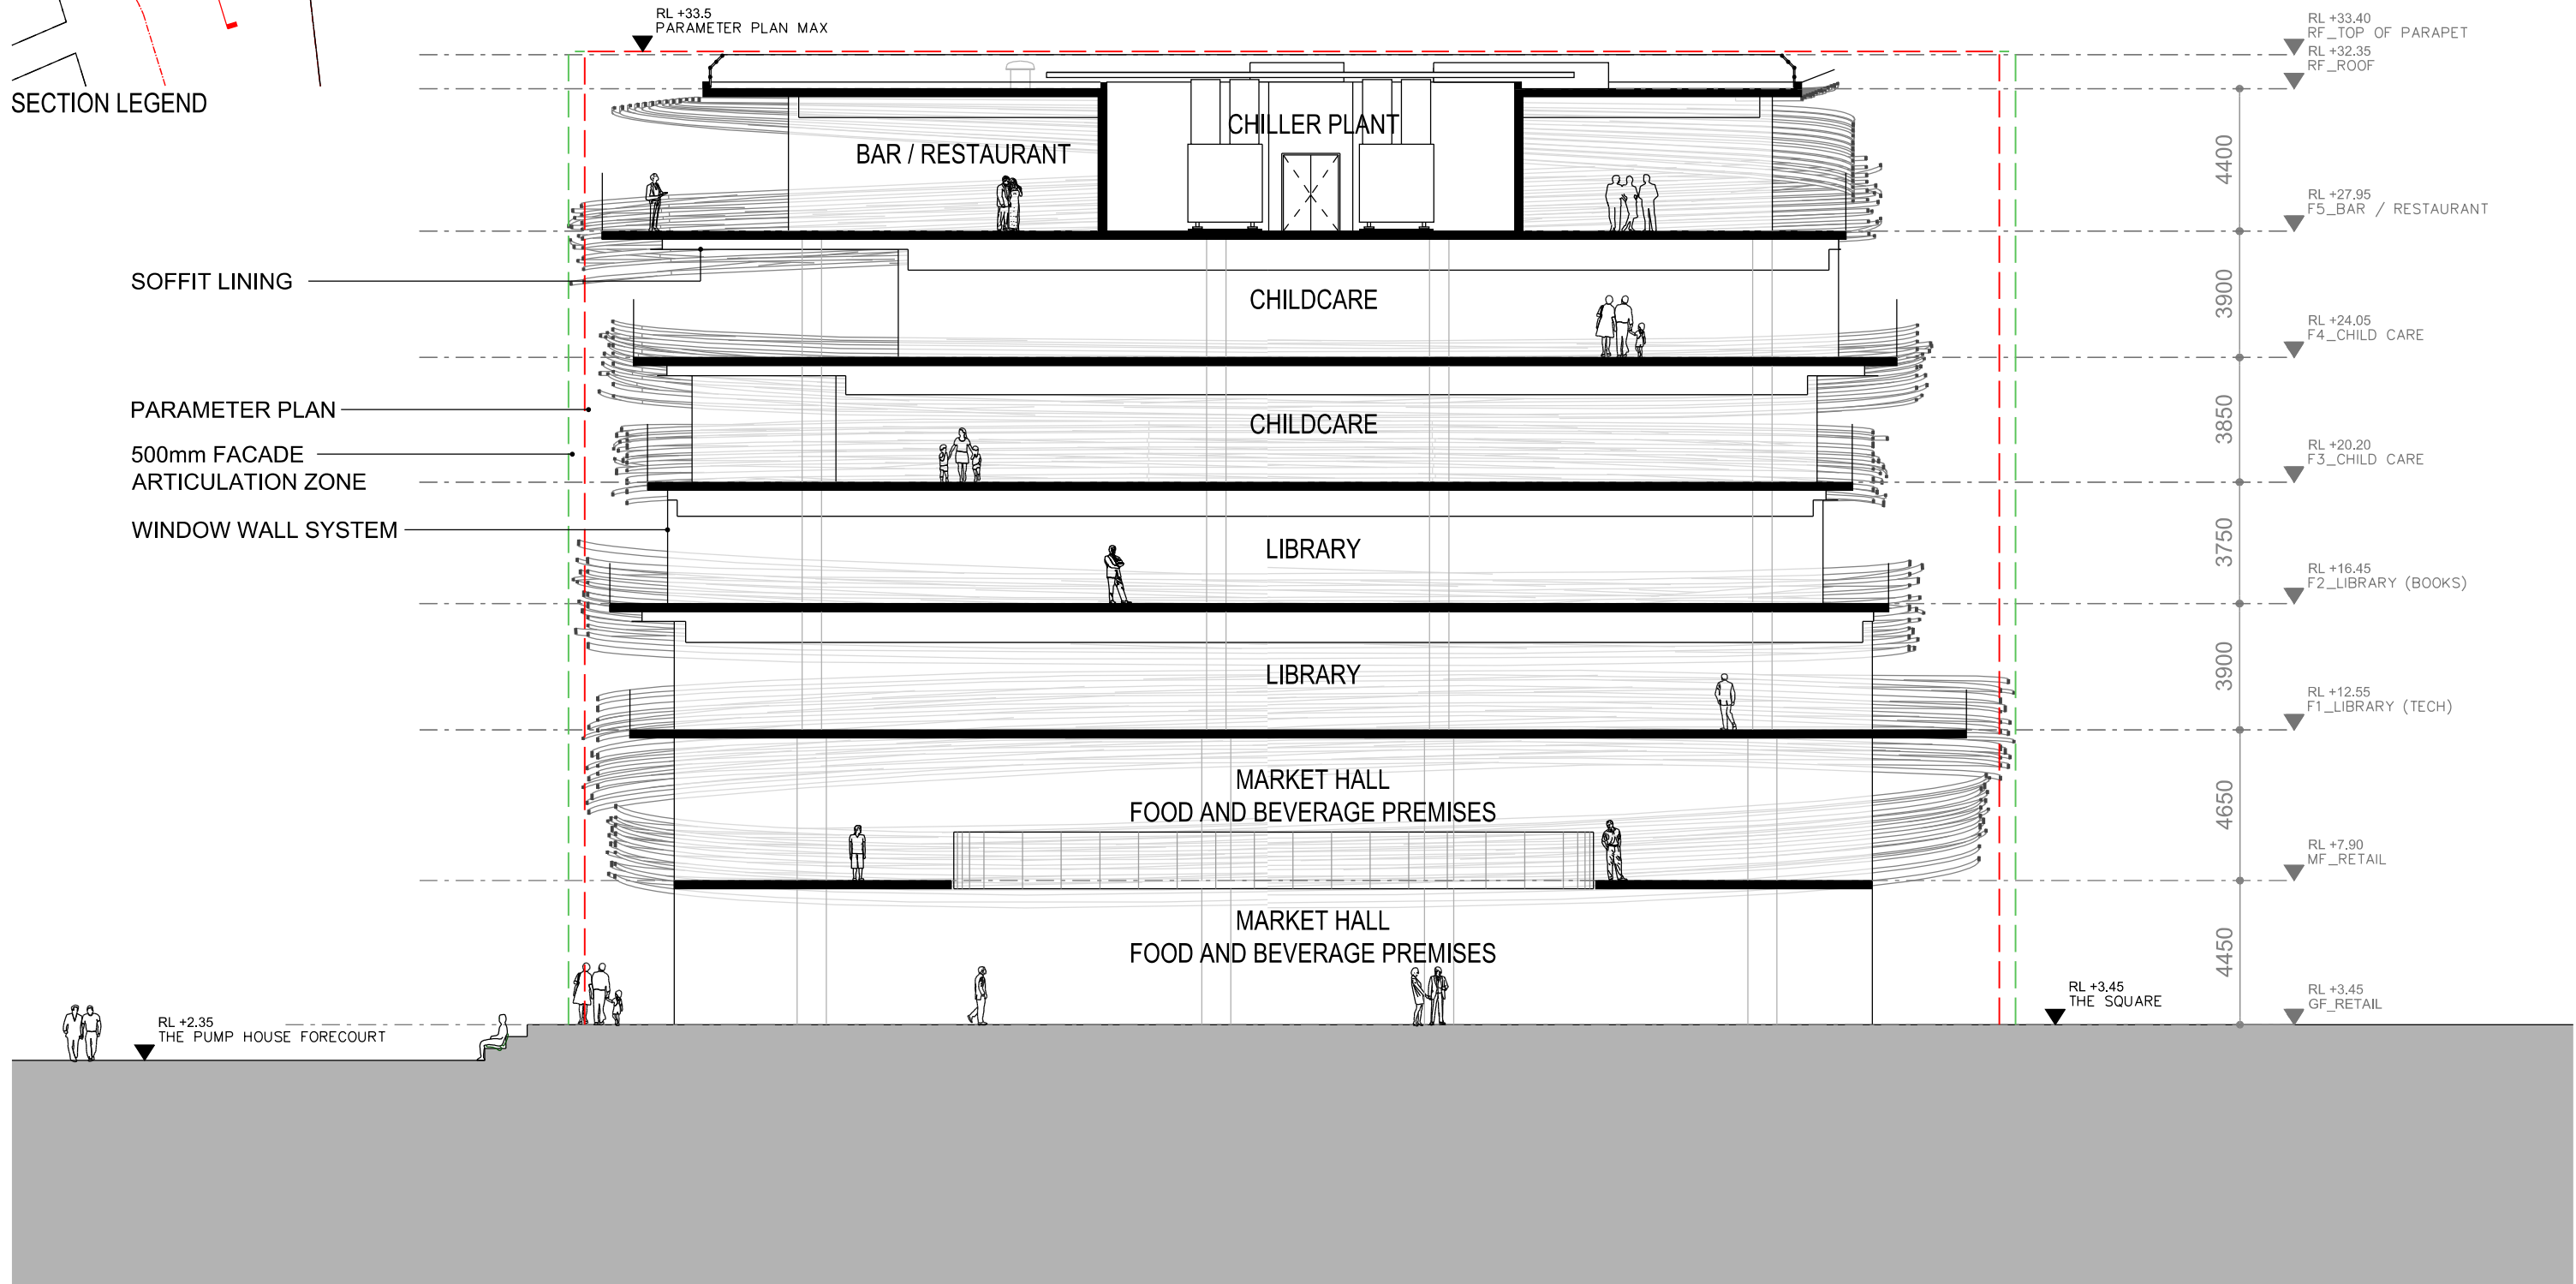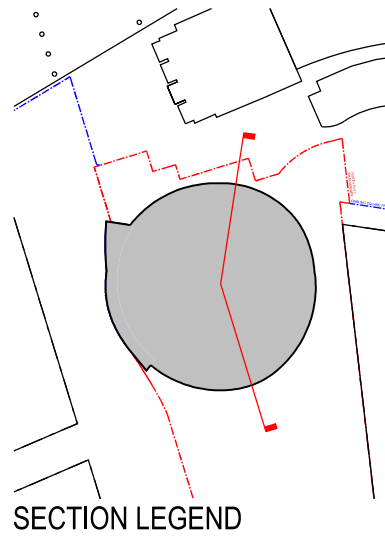


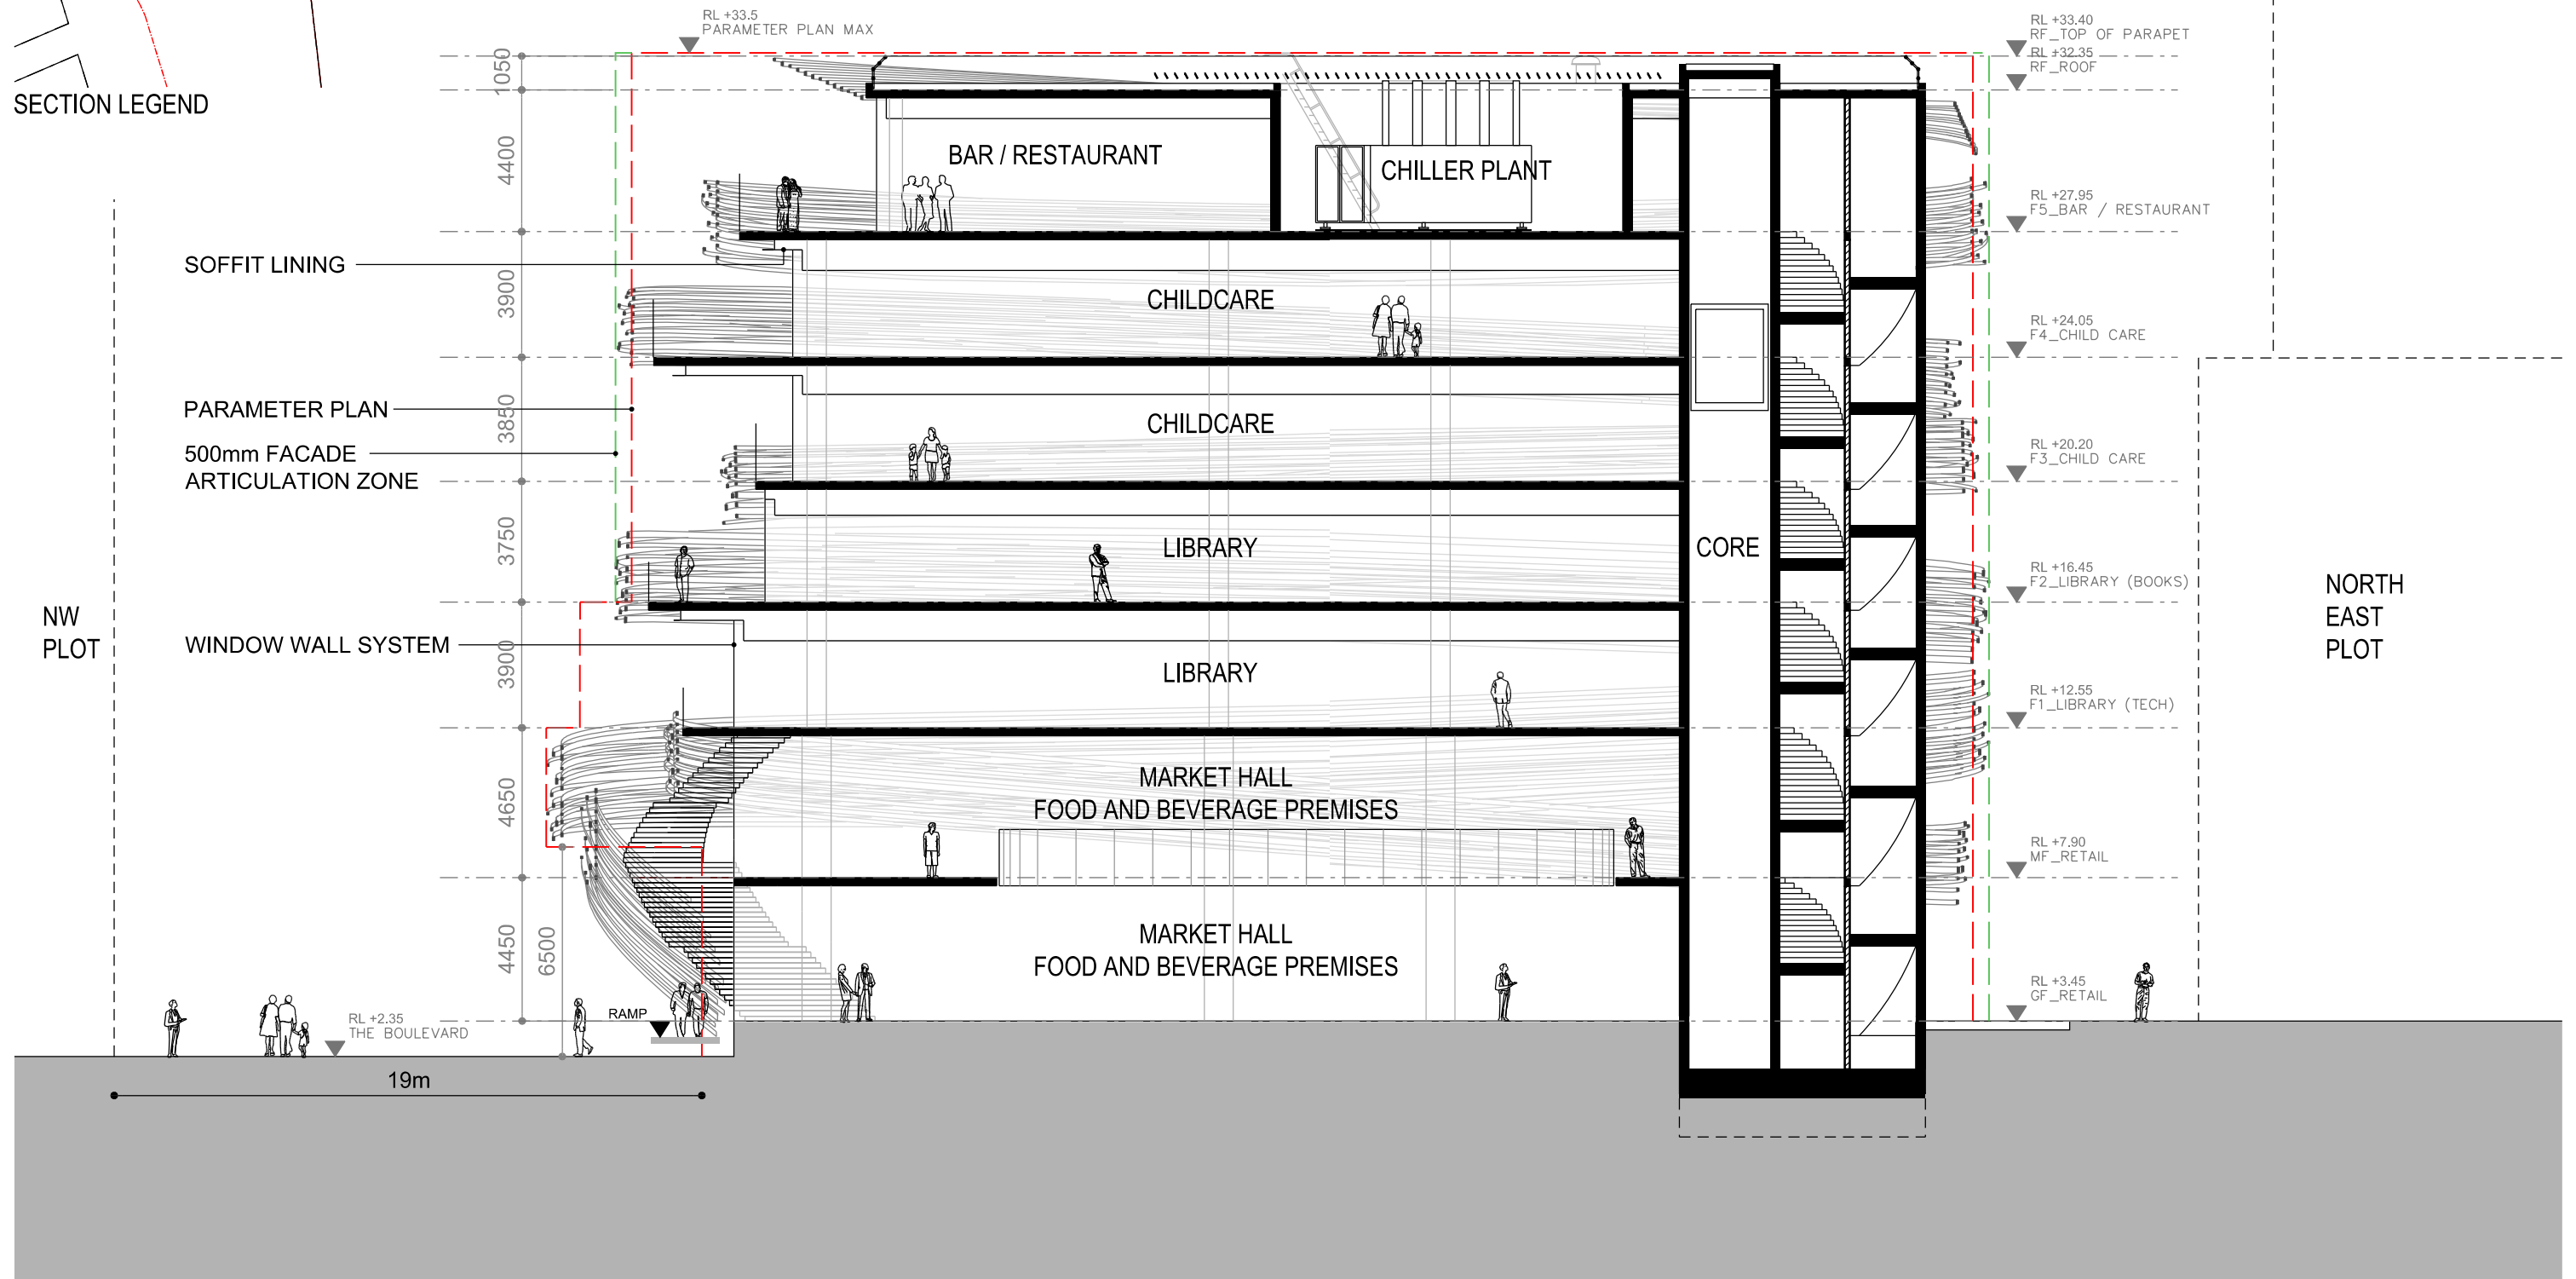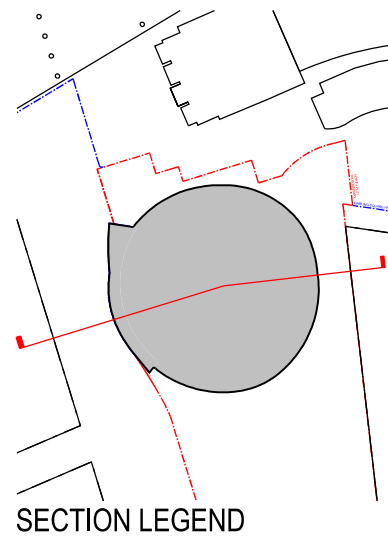

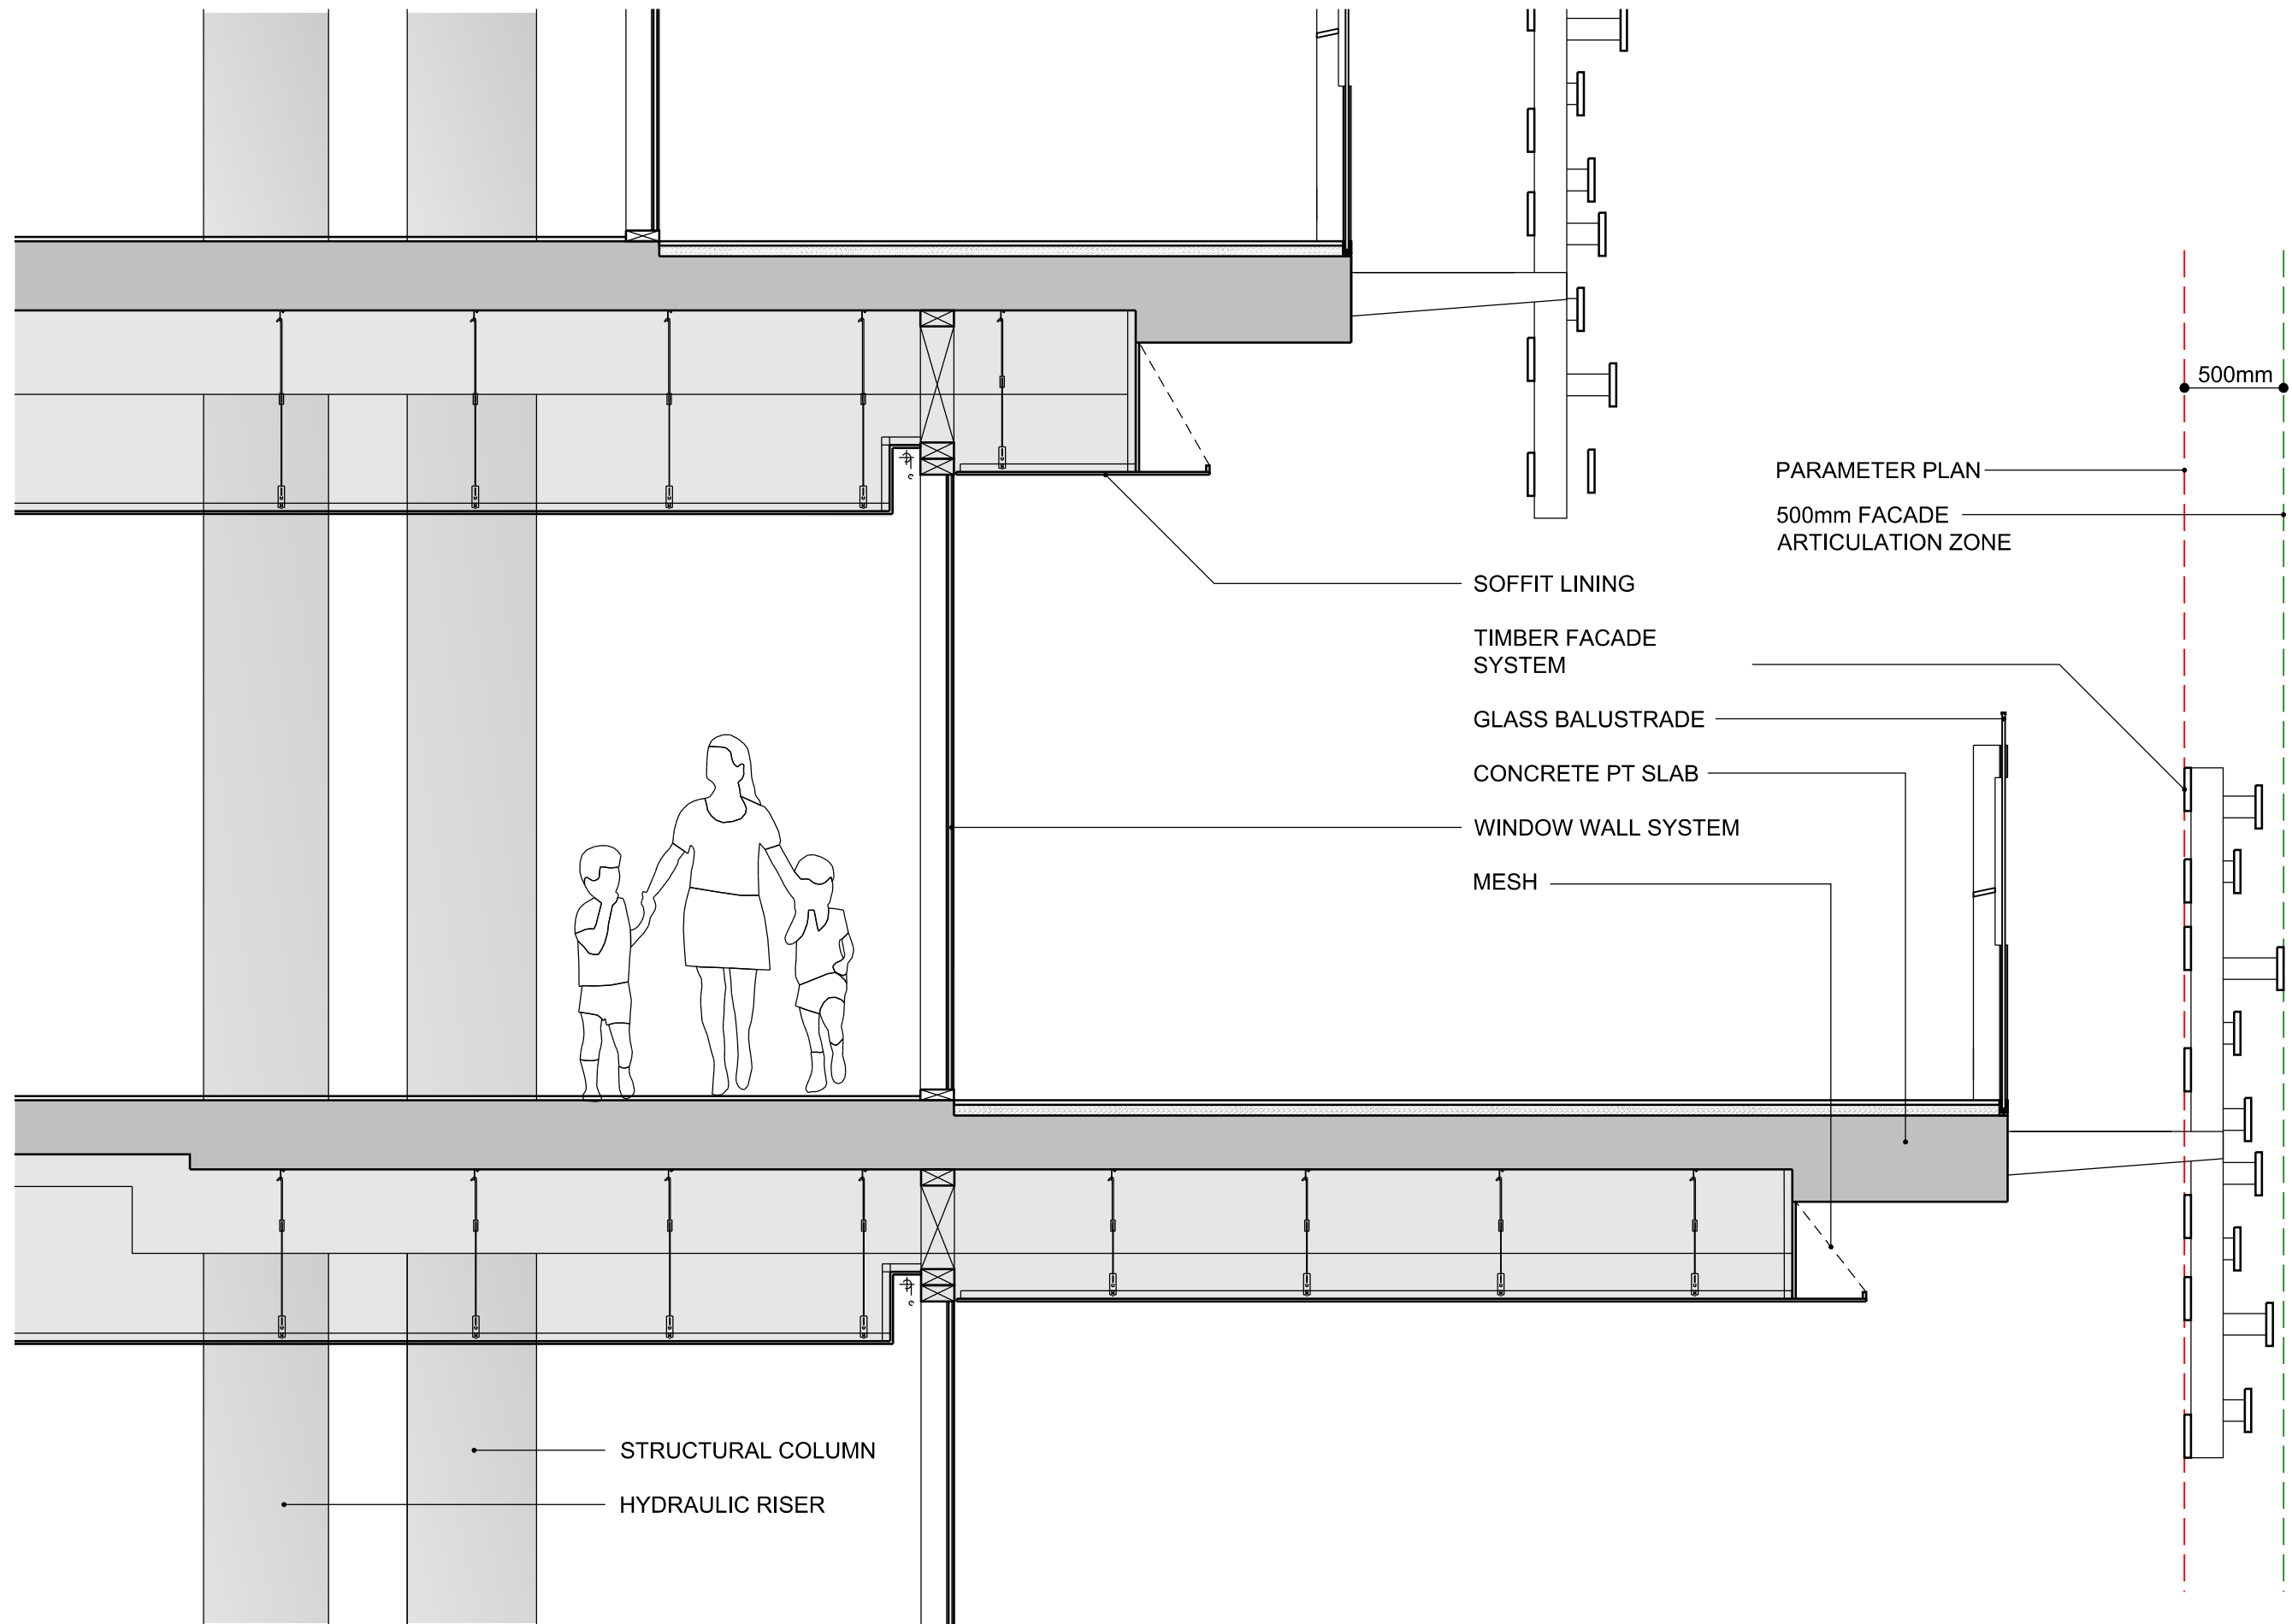


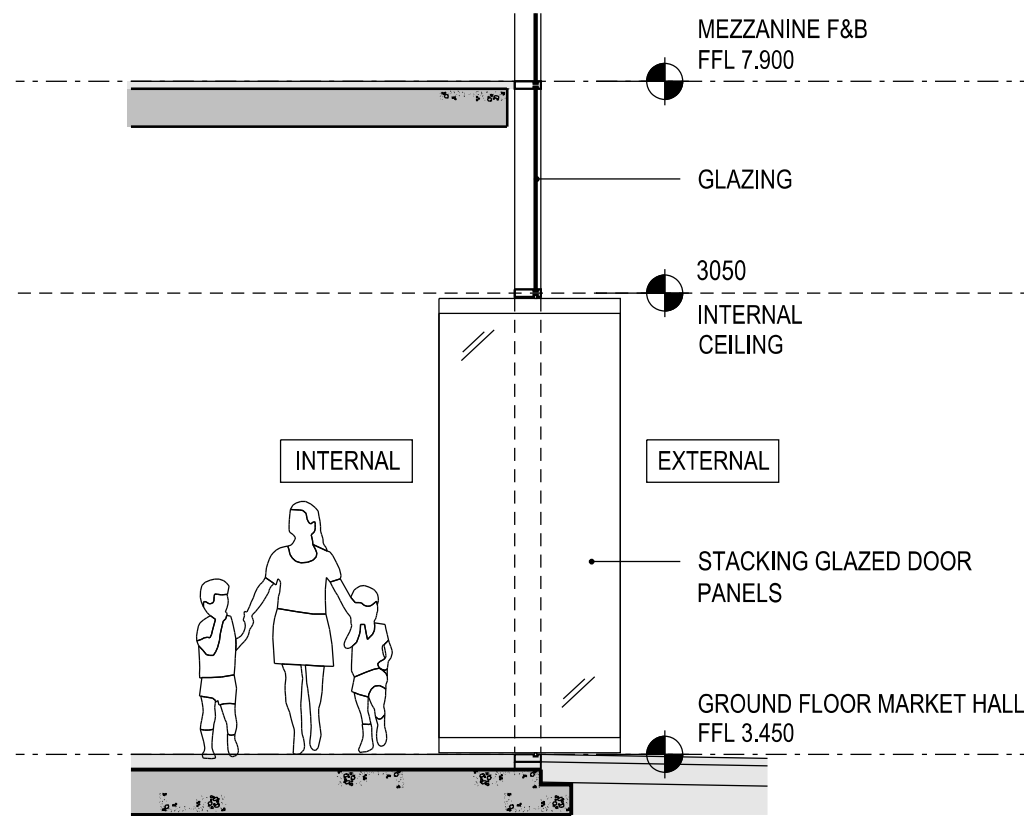


TYPE 1 FACADE SECTION
FULLY OPERABLE STACKABLE DOORS

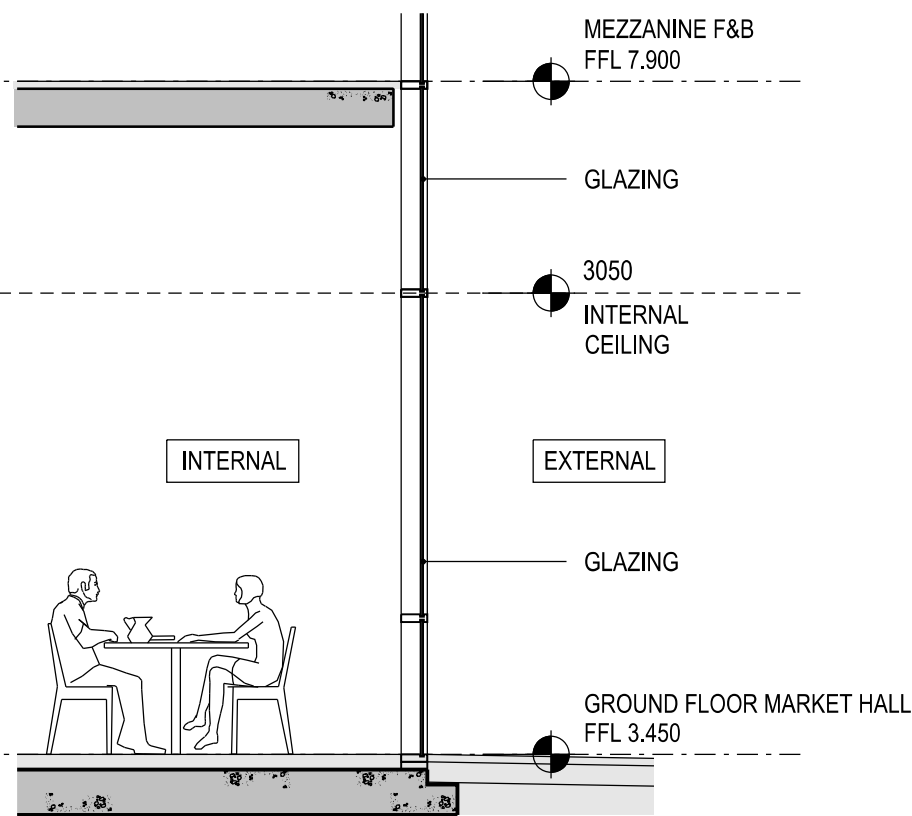


TYPE 2 FACADE SECTION
FIXED GLASS

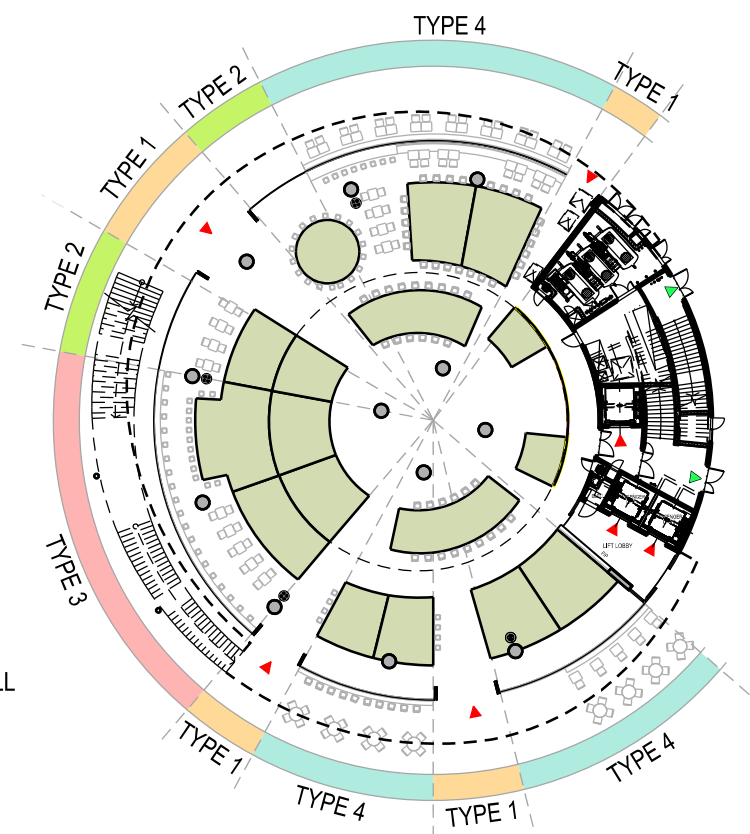

KEY PLAN

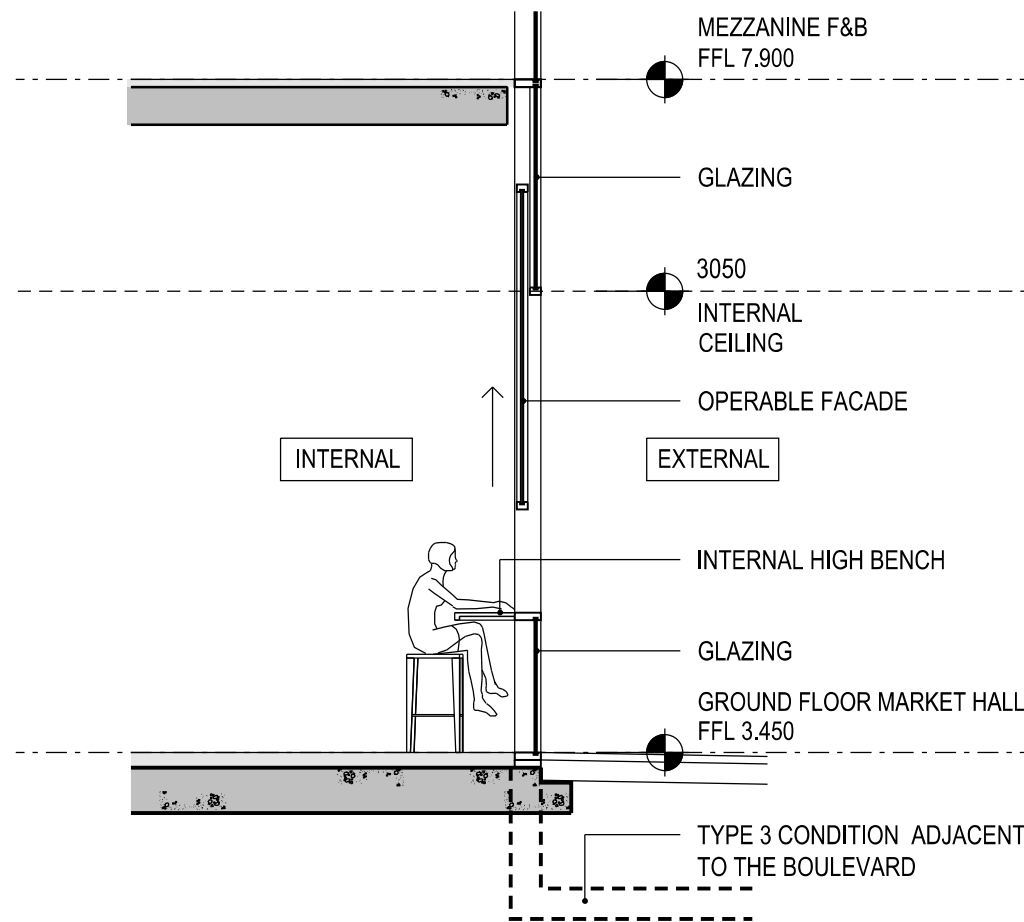

TYPE 3 FACADE SECTION
INTERNAL BENCH SEATING WITH FACADE OPERABILITY

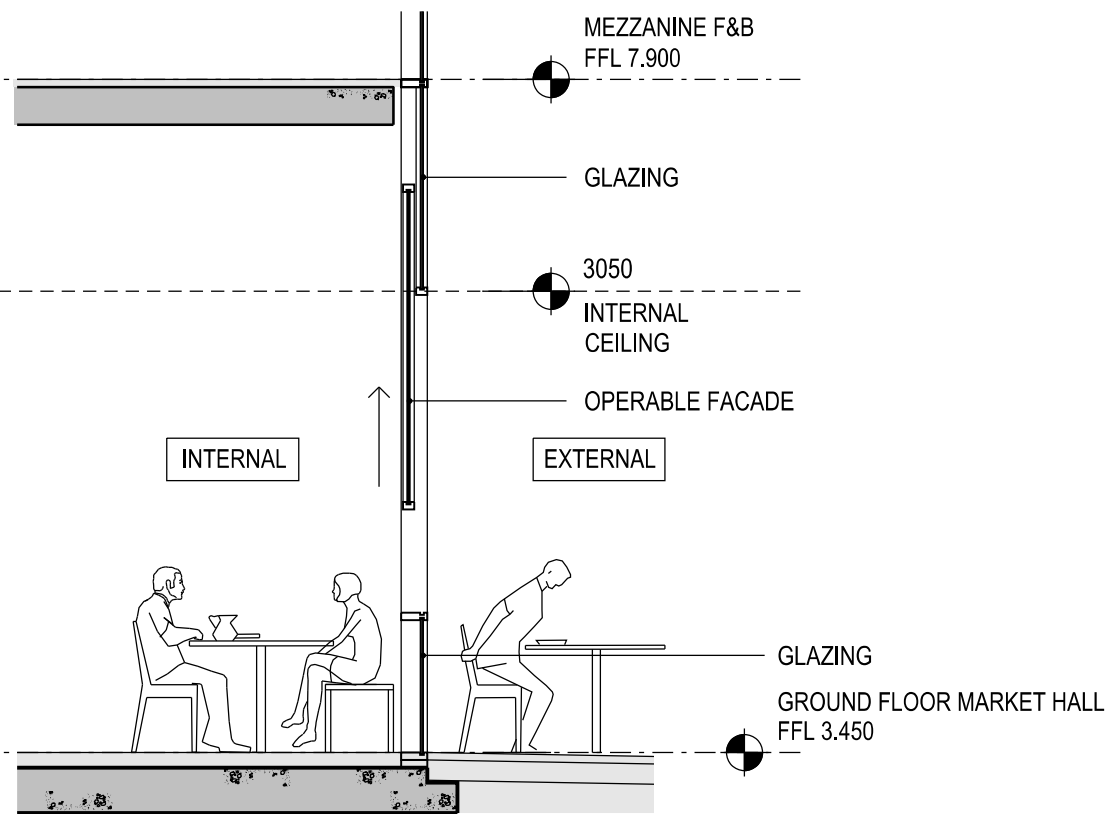

TYPE 4 FACADE SECTION
INTERNAL + EXTERNAL SEATING WITH FACADE OPERABILITY