



FINISHES LEGEND	
CODE	DESCRIPTION
FAC-01	COMPOSITE PREFINISHED METAL CLADDING - DARK GREY
FAC-02	COMPOSITE PREFINISHED METAL CLADDING - OFF WHITE
FAC-10	COMPOSITE PREFINISHED METAL CLADDING - COPPER COLOURED
FAC-11	COMPOSITE WOOD LAMINATE SOFFIT CLADDING
LVR-01	HORIZONTAL METAL LOUVRES, DARK GREY
GLZ-01	TRANSPARENT GLASS WITH GREY TINT
GLZ-02	COLORBACKED GLASS - DARK GREY
DP	DOWNPIPES - COLOUR TO MATCH CLADDING

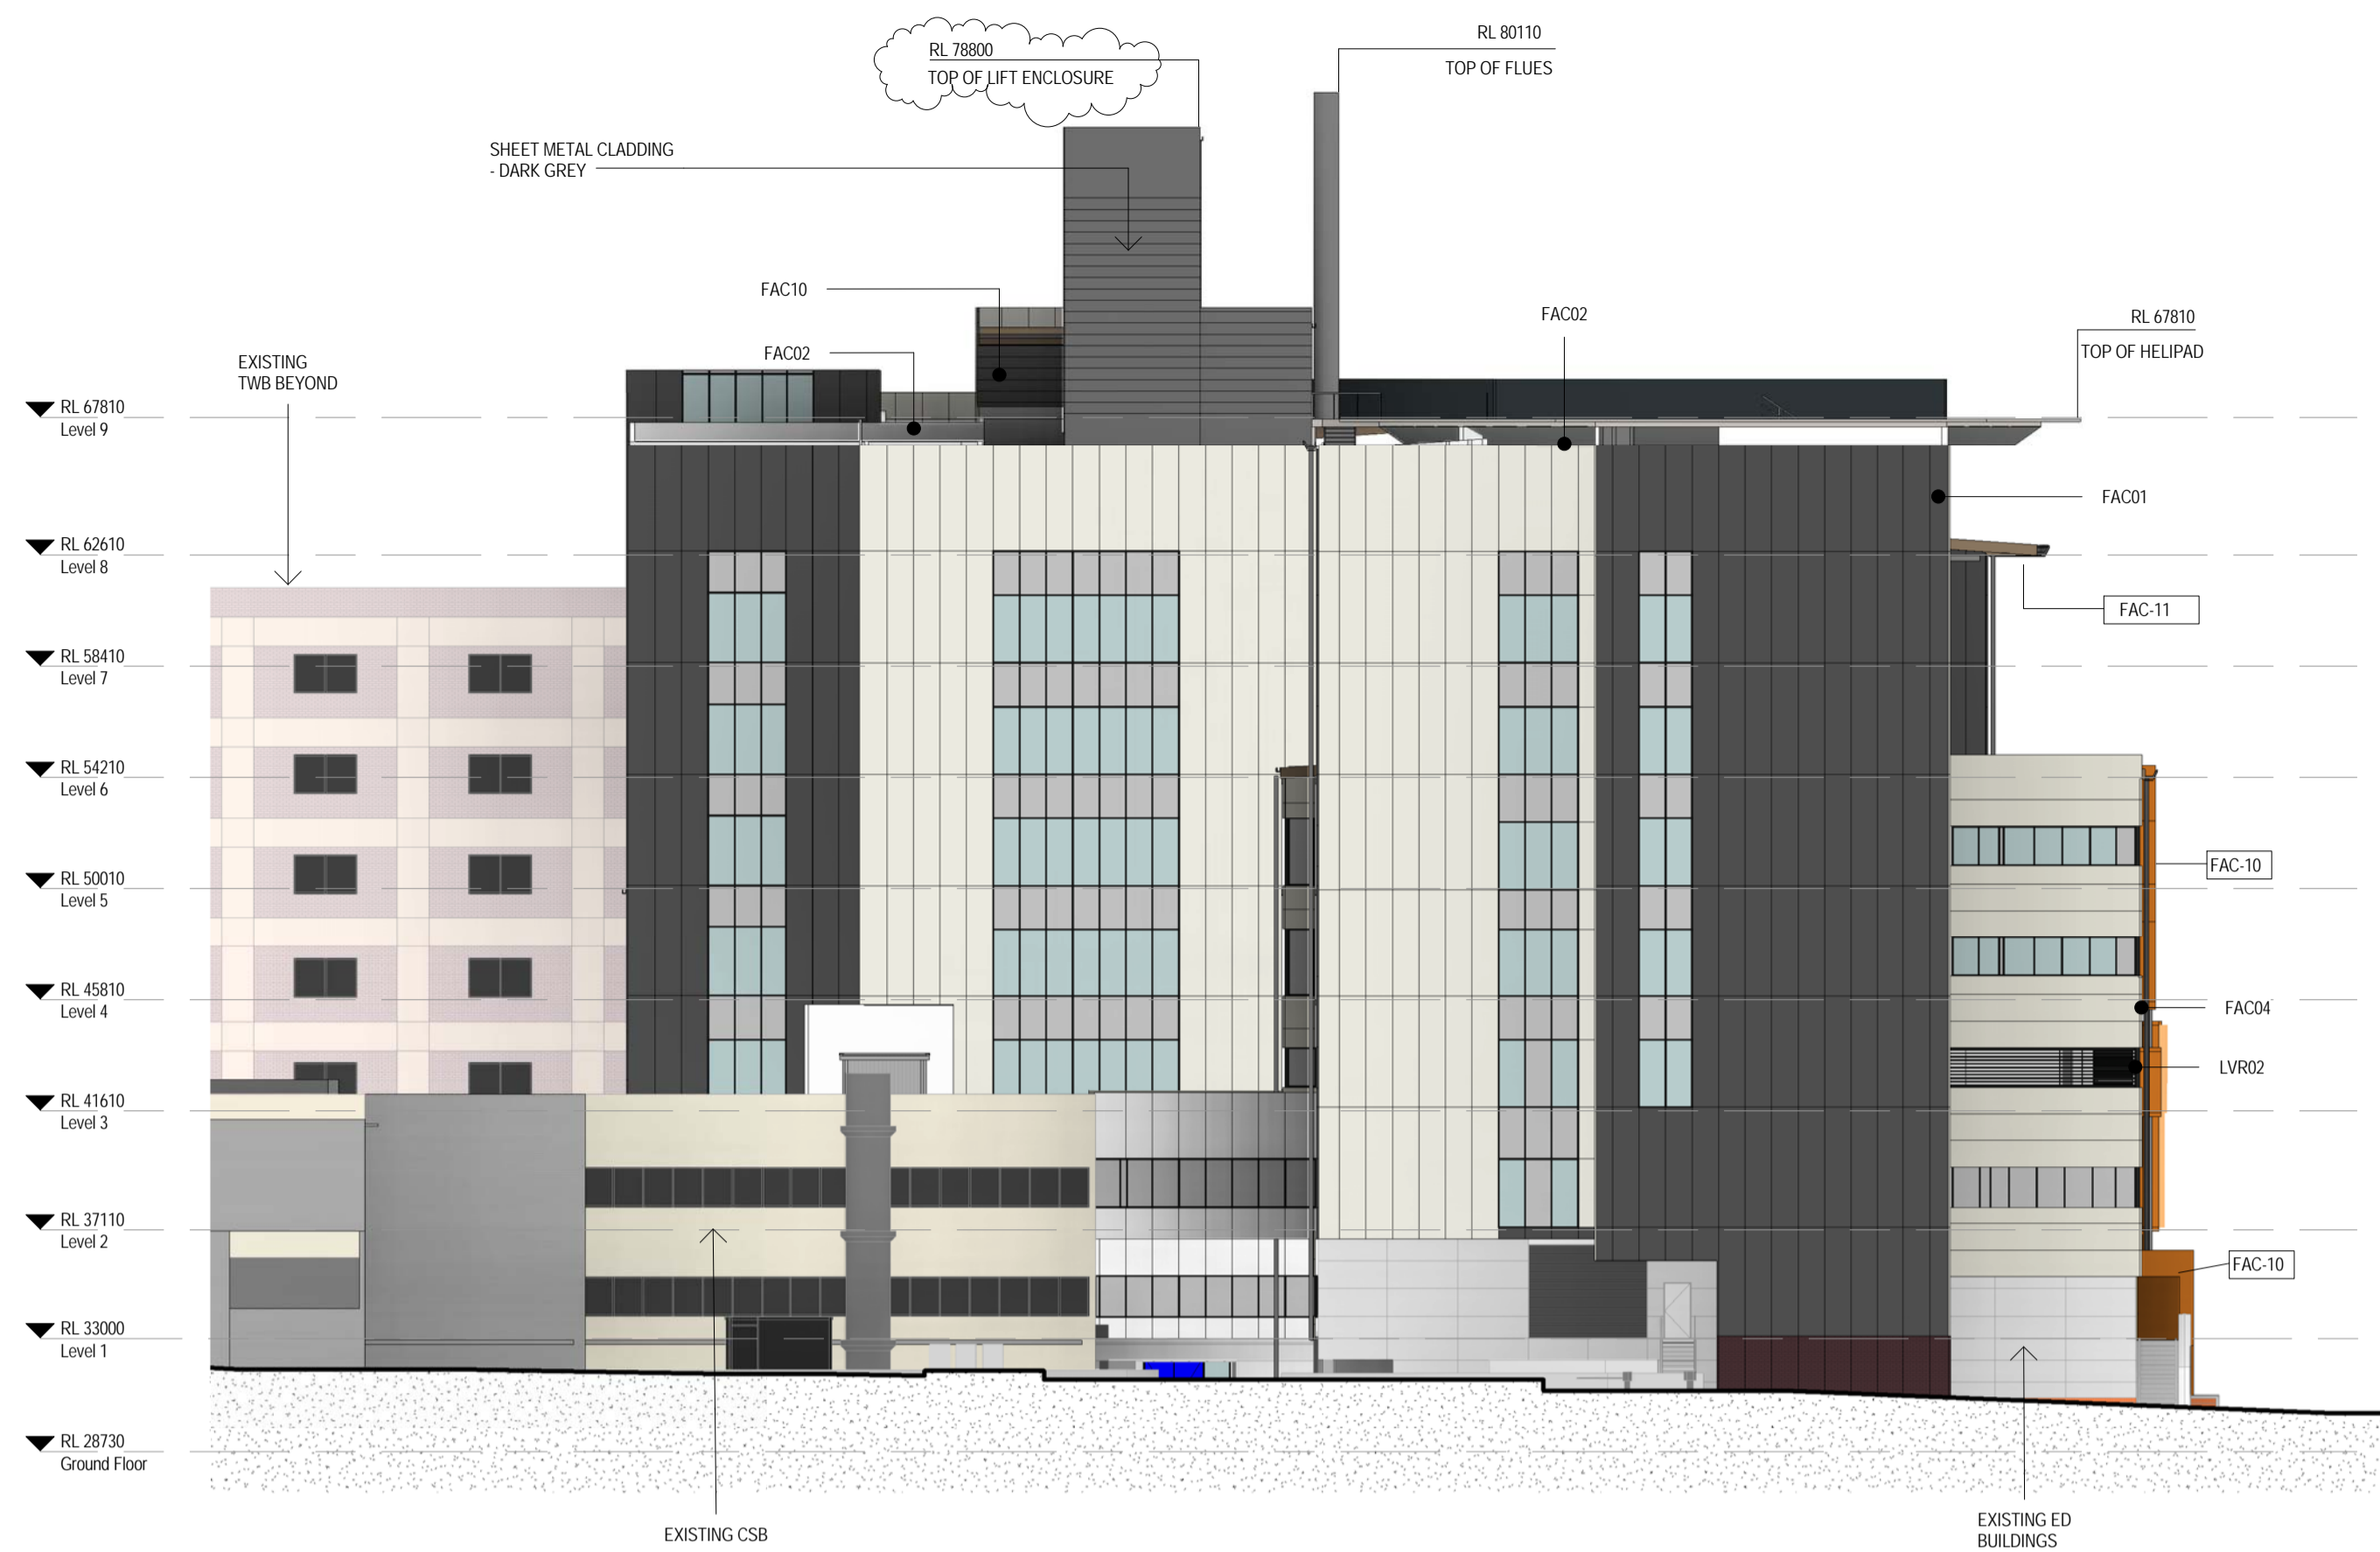

2 North Elevation  
1 : 250

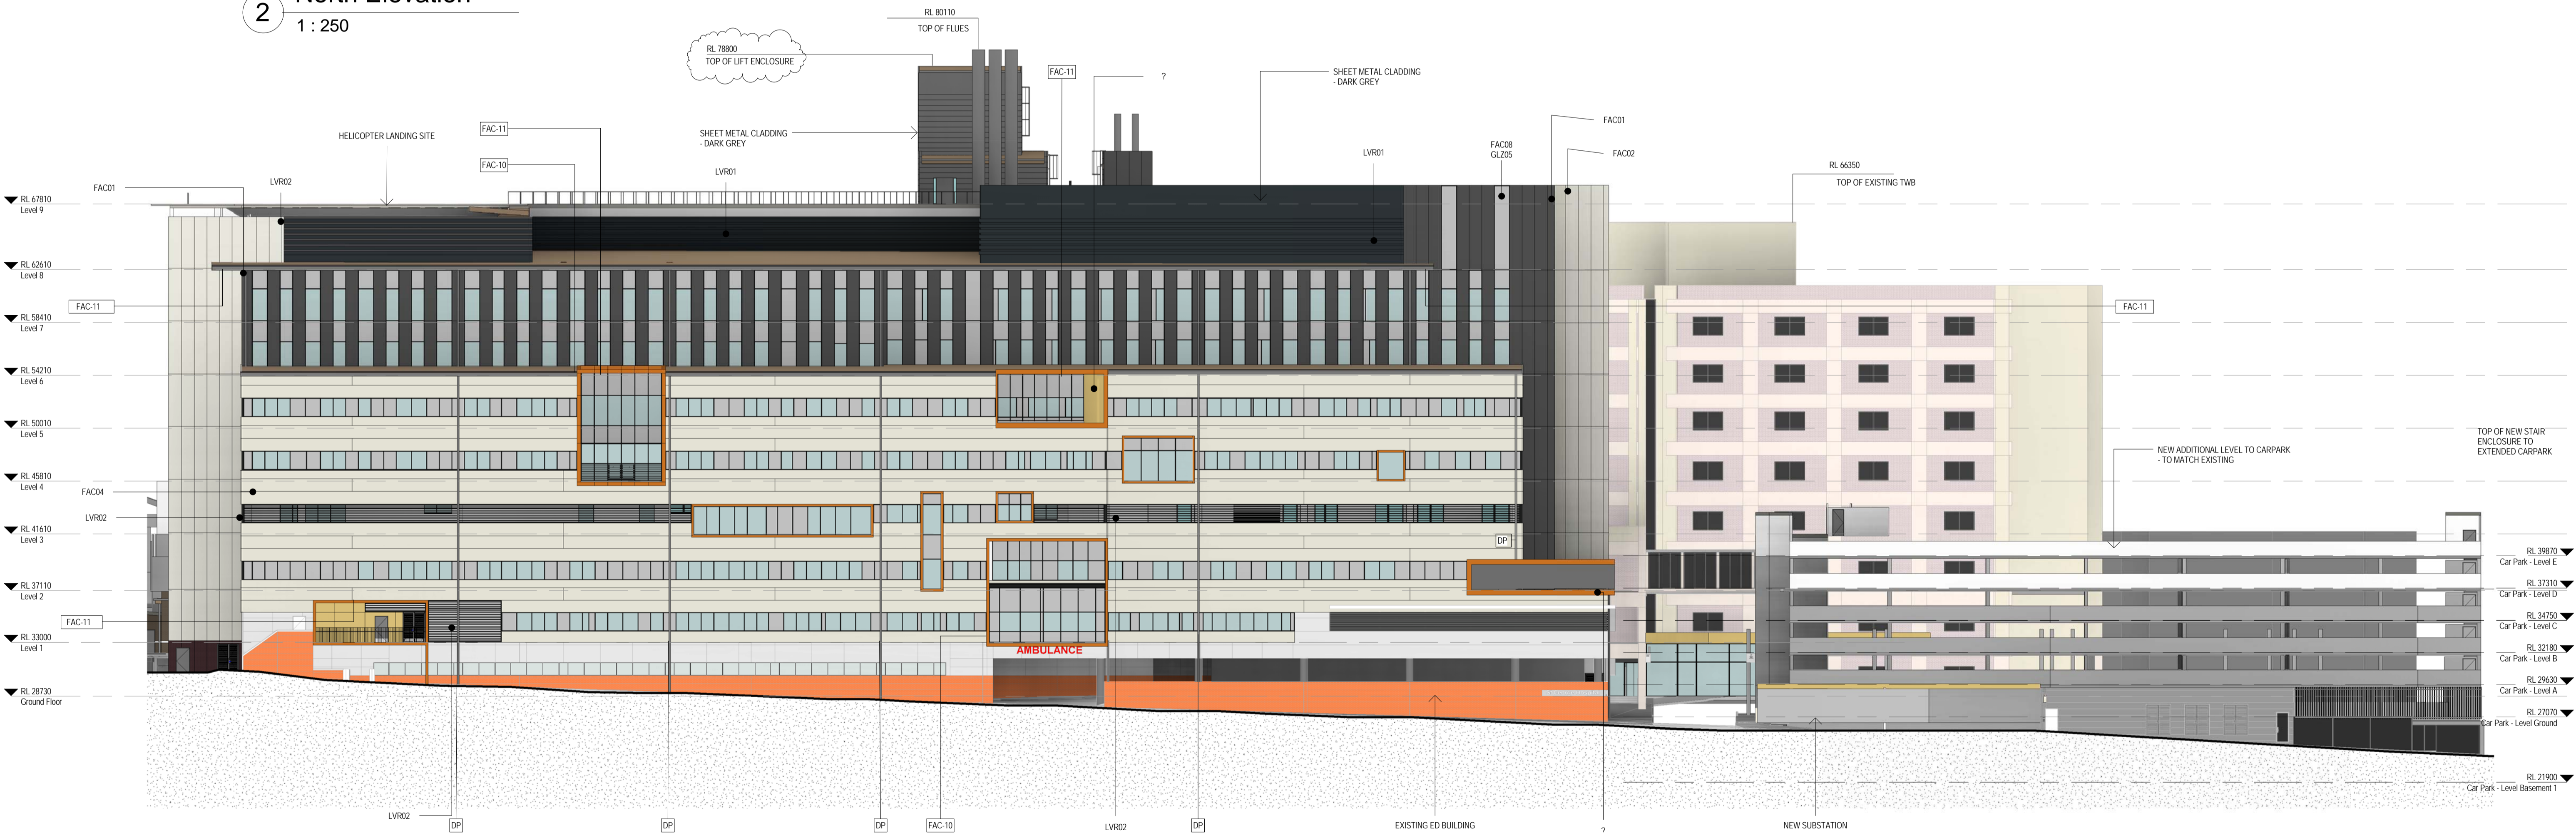

1 West Elevation  
1 : 250

NOTE: LOCATION OF FLUES INDICATIVE ONLY  
EXTERNAL DOWNPIPES INDICATIVE ONLY  
SIGNAGE WORDING INDICATIVE ONLY

15/10/2015 3:15:55 PM



ASB DA 0201  
Elevations Proposed  
Scale : As indicated Date : 15.10.15 Rev :2



ACN101 024 095  
Level 10  
100 Collins Street  
Melbourne VIC 3000  
AUSTRALIA



ST GEORGE HOSPITAL  
ACUTE SERVICES  
BUILDING AND  
REDEVELOPMENT