


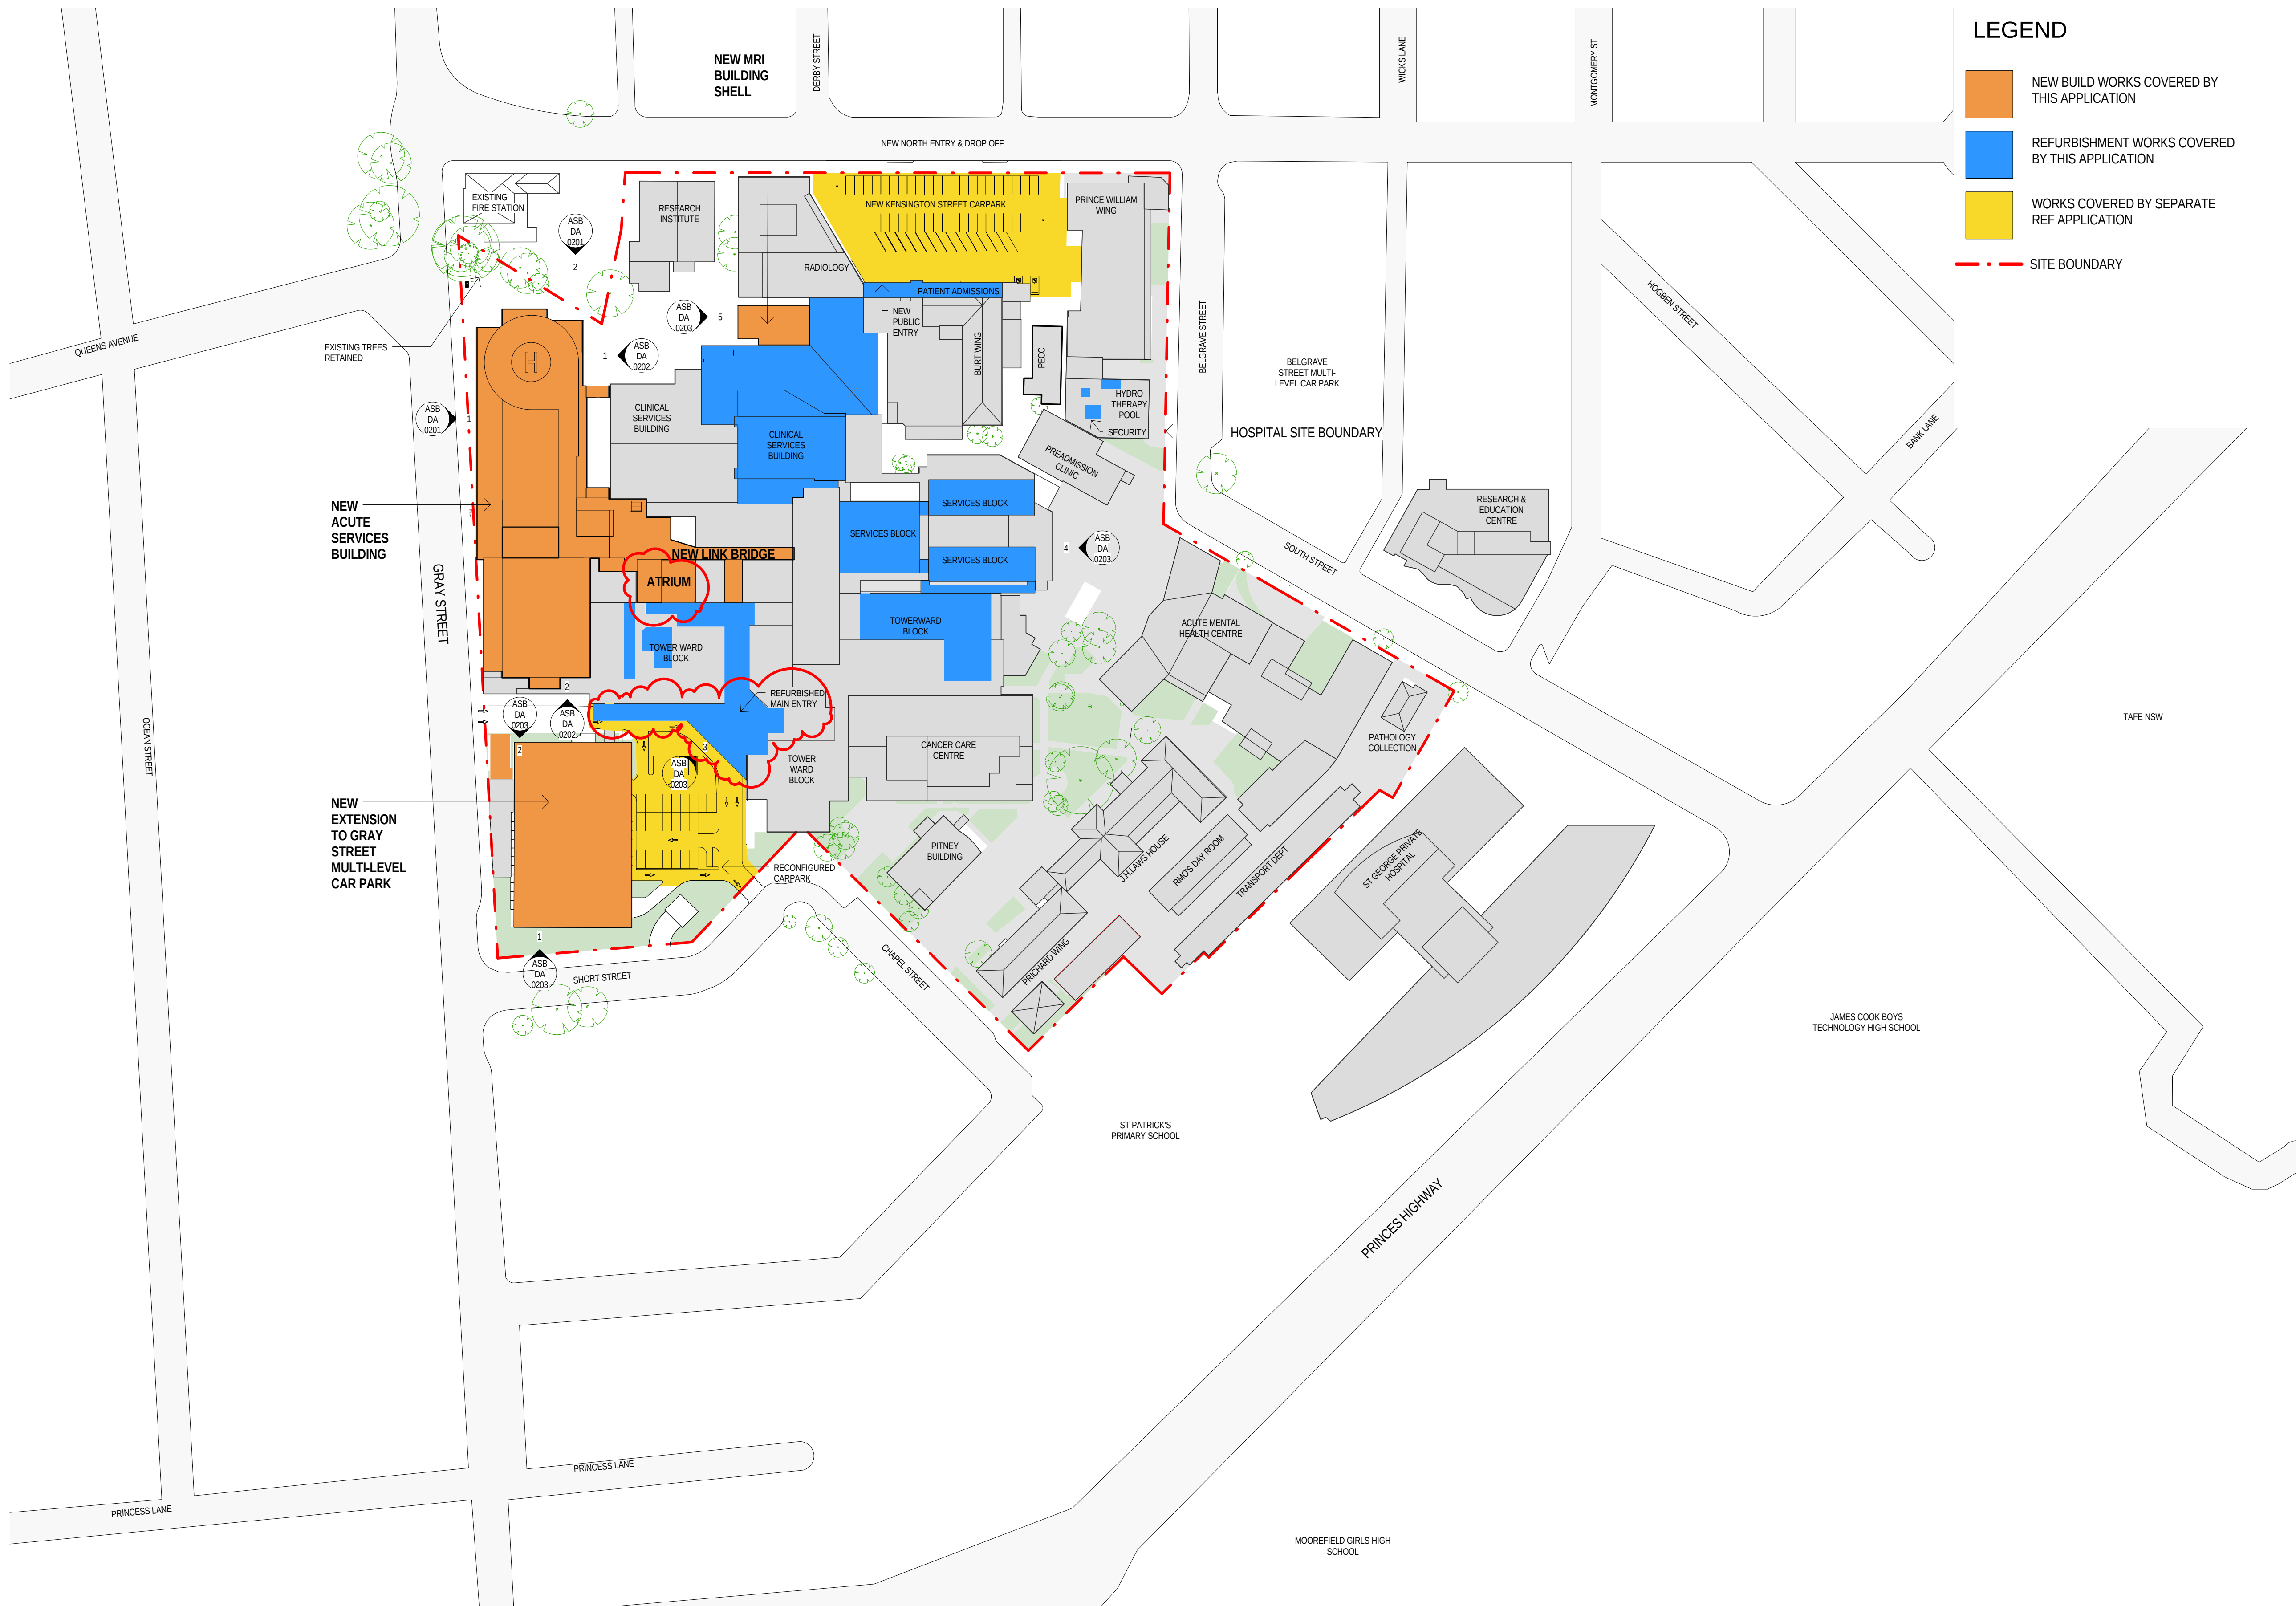

1 Proposed Site Plan
1 : 1000

24/11/2015 12:15:15 PM



0 10m 30m 60m 100m

ASB DA 0002
Overall Site Plan - Proposed
Scale : As indicated Date : 23.11.15 Rev :9

JACOBS
A/CN 002 024 005
JACOBS
100 Christie Street
Sydney, NSW 1500
AUSTRALIA
Tel: +61 2 9555 2200
Fax: +61 2 9555 2200
Web: www.jacobs.com


aurora

NSW Health
Infrastructure

ST GEORGE HOSPITAL
ACUTE SERVICES
BUILDING AND
REDEVELOPMENT

LEGEND

- NEW BUILD WORKS COVERED BY THIS APPLICATION
- REFURBISHMENT WORKS COVERED BY THIS APPLICATION
- WORKS COVERED BY SEPARATE REF APPLICATION
- SITE BOUNDARY

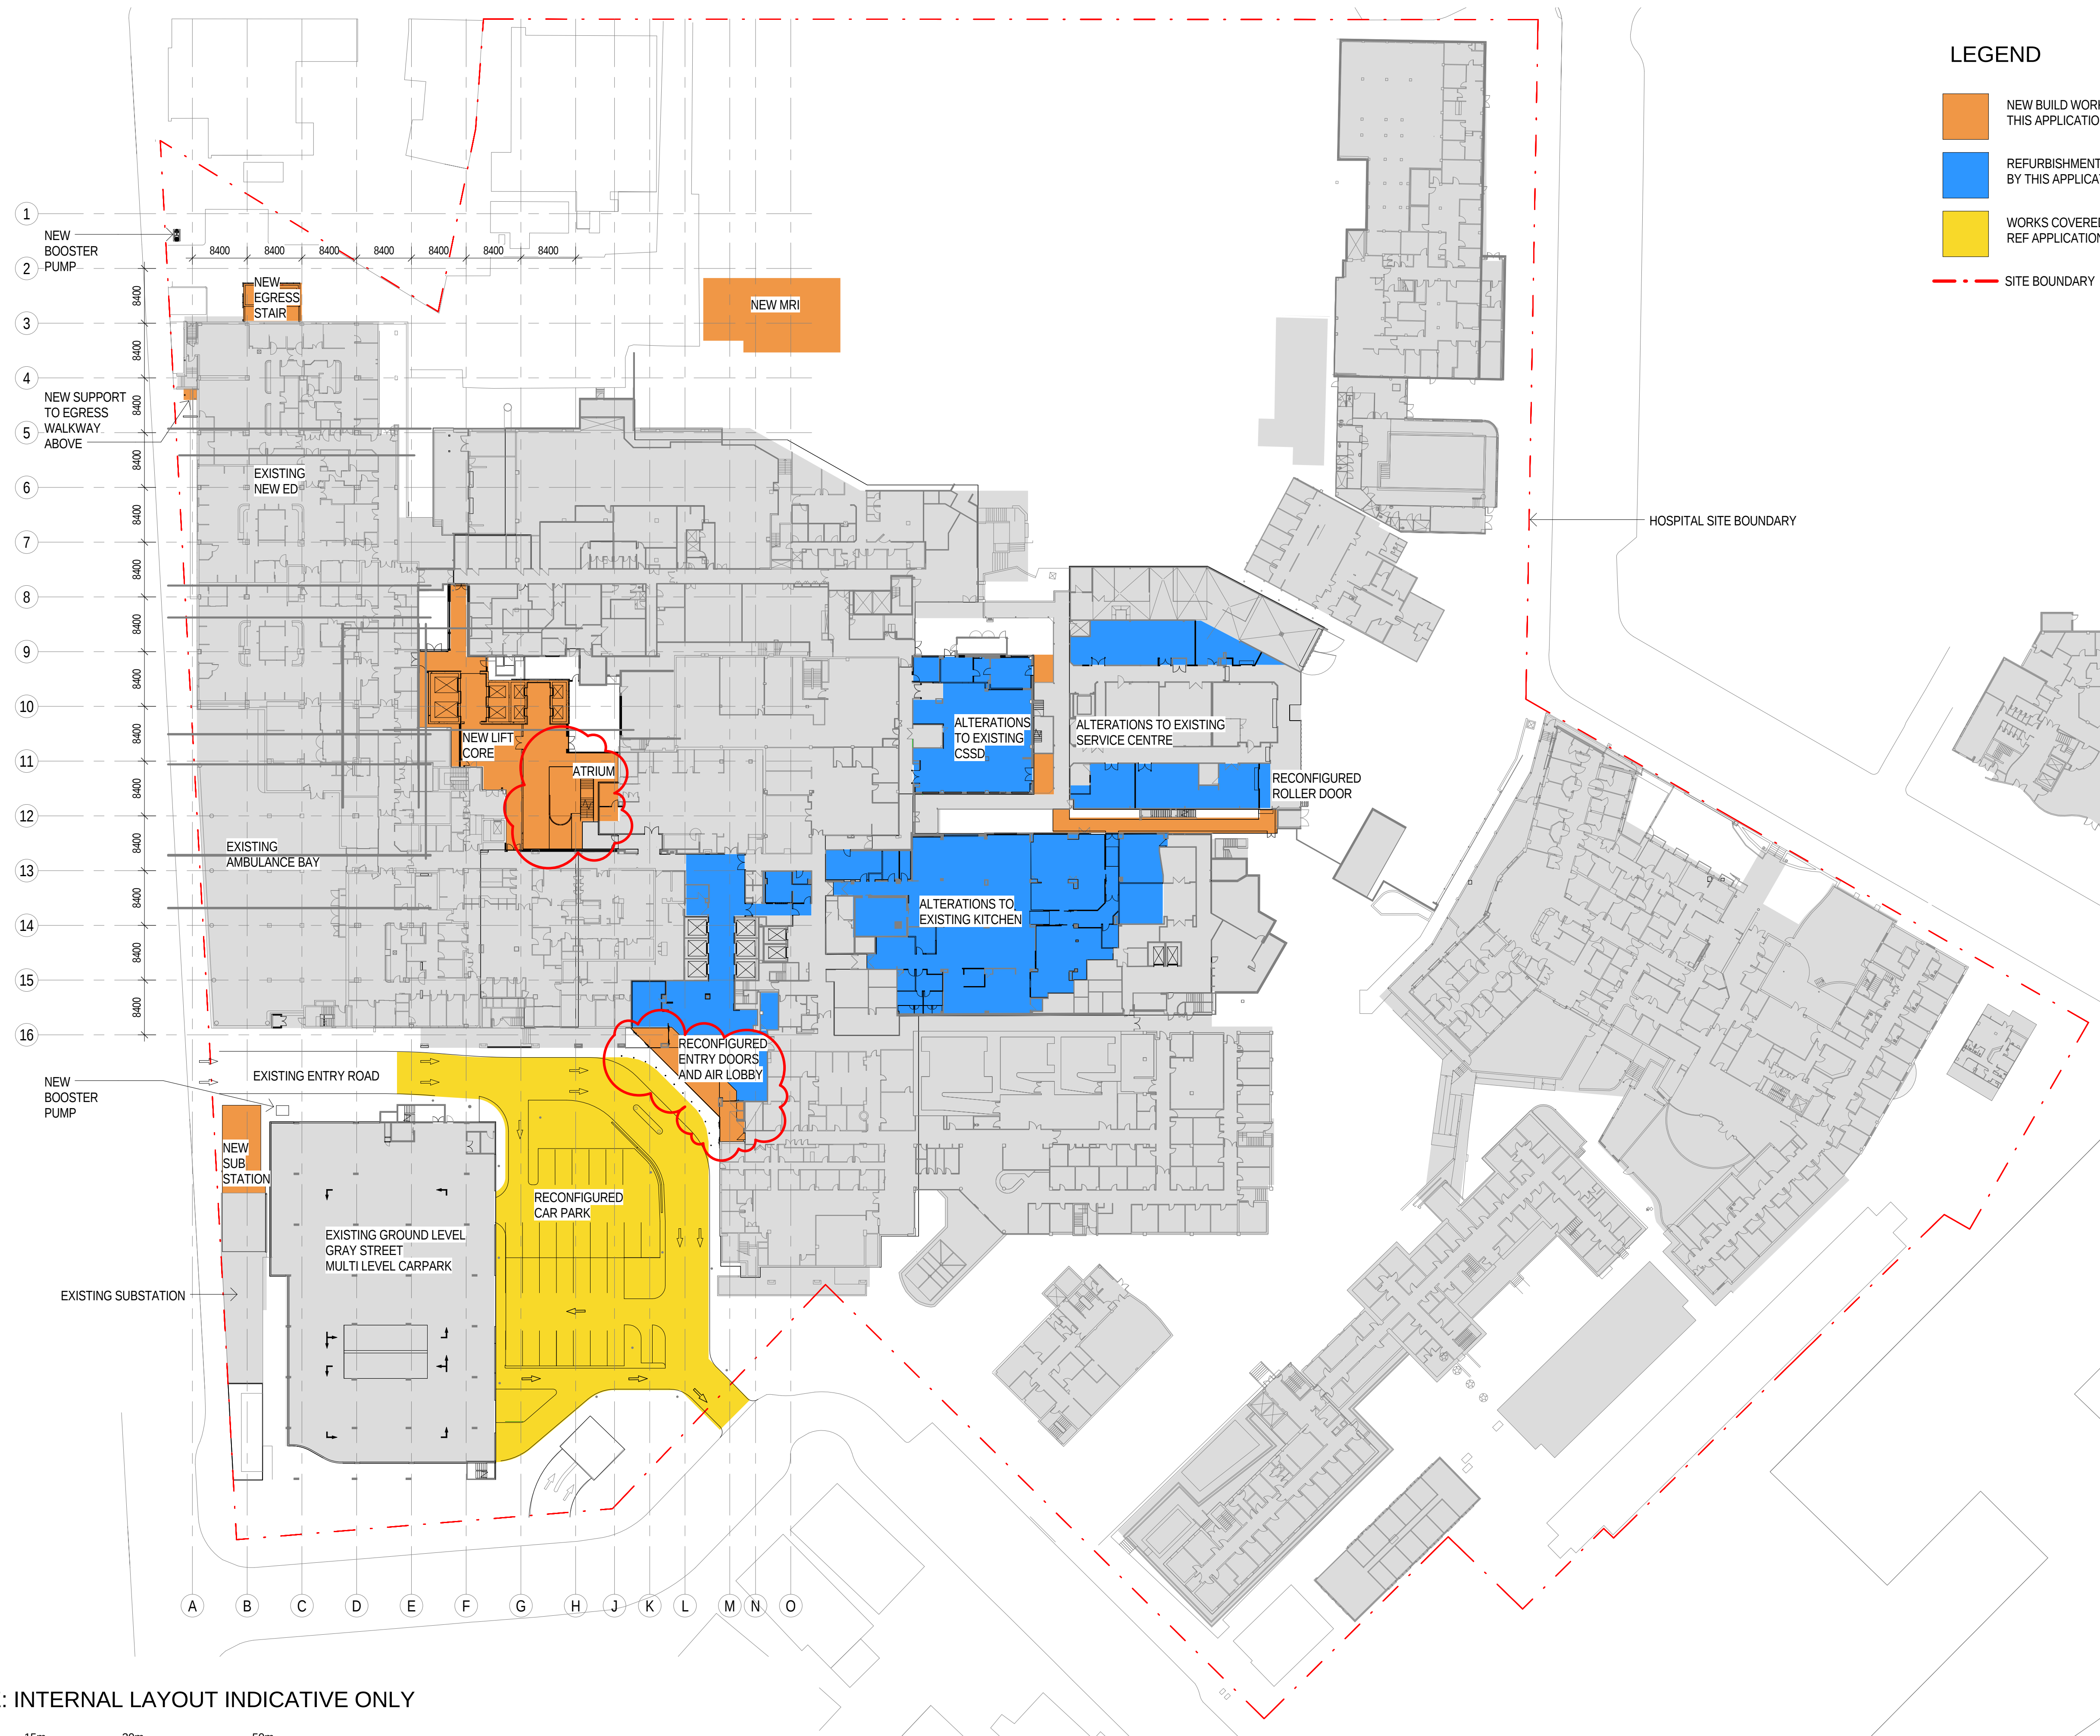

NOTE: INTERNAL LAYOUT INDICATIVE ONLY

0 5m 15m 30m 50m


ASB DA 0102
Ground Floor Plan
Scale : 1 : 500 Date : 23.11.15 Rev : 6

JACOBS
A/CN 001 004 005
JACOBS
100 Christie Street
Sydney, NSW 2000
AUSTRALIA
Tel: +61 2 9550 2200
Fax: +61 2 9550 2200
Web: www.jacobs.com

aurora

NSW Health
Infrastructure

ST GEORGE HOSPITAL
ACUTE SERVICES
BUILDING AND
REDEVELOPMENT

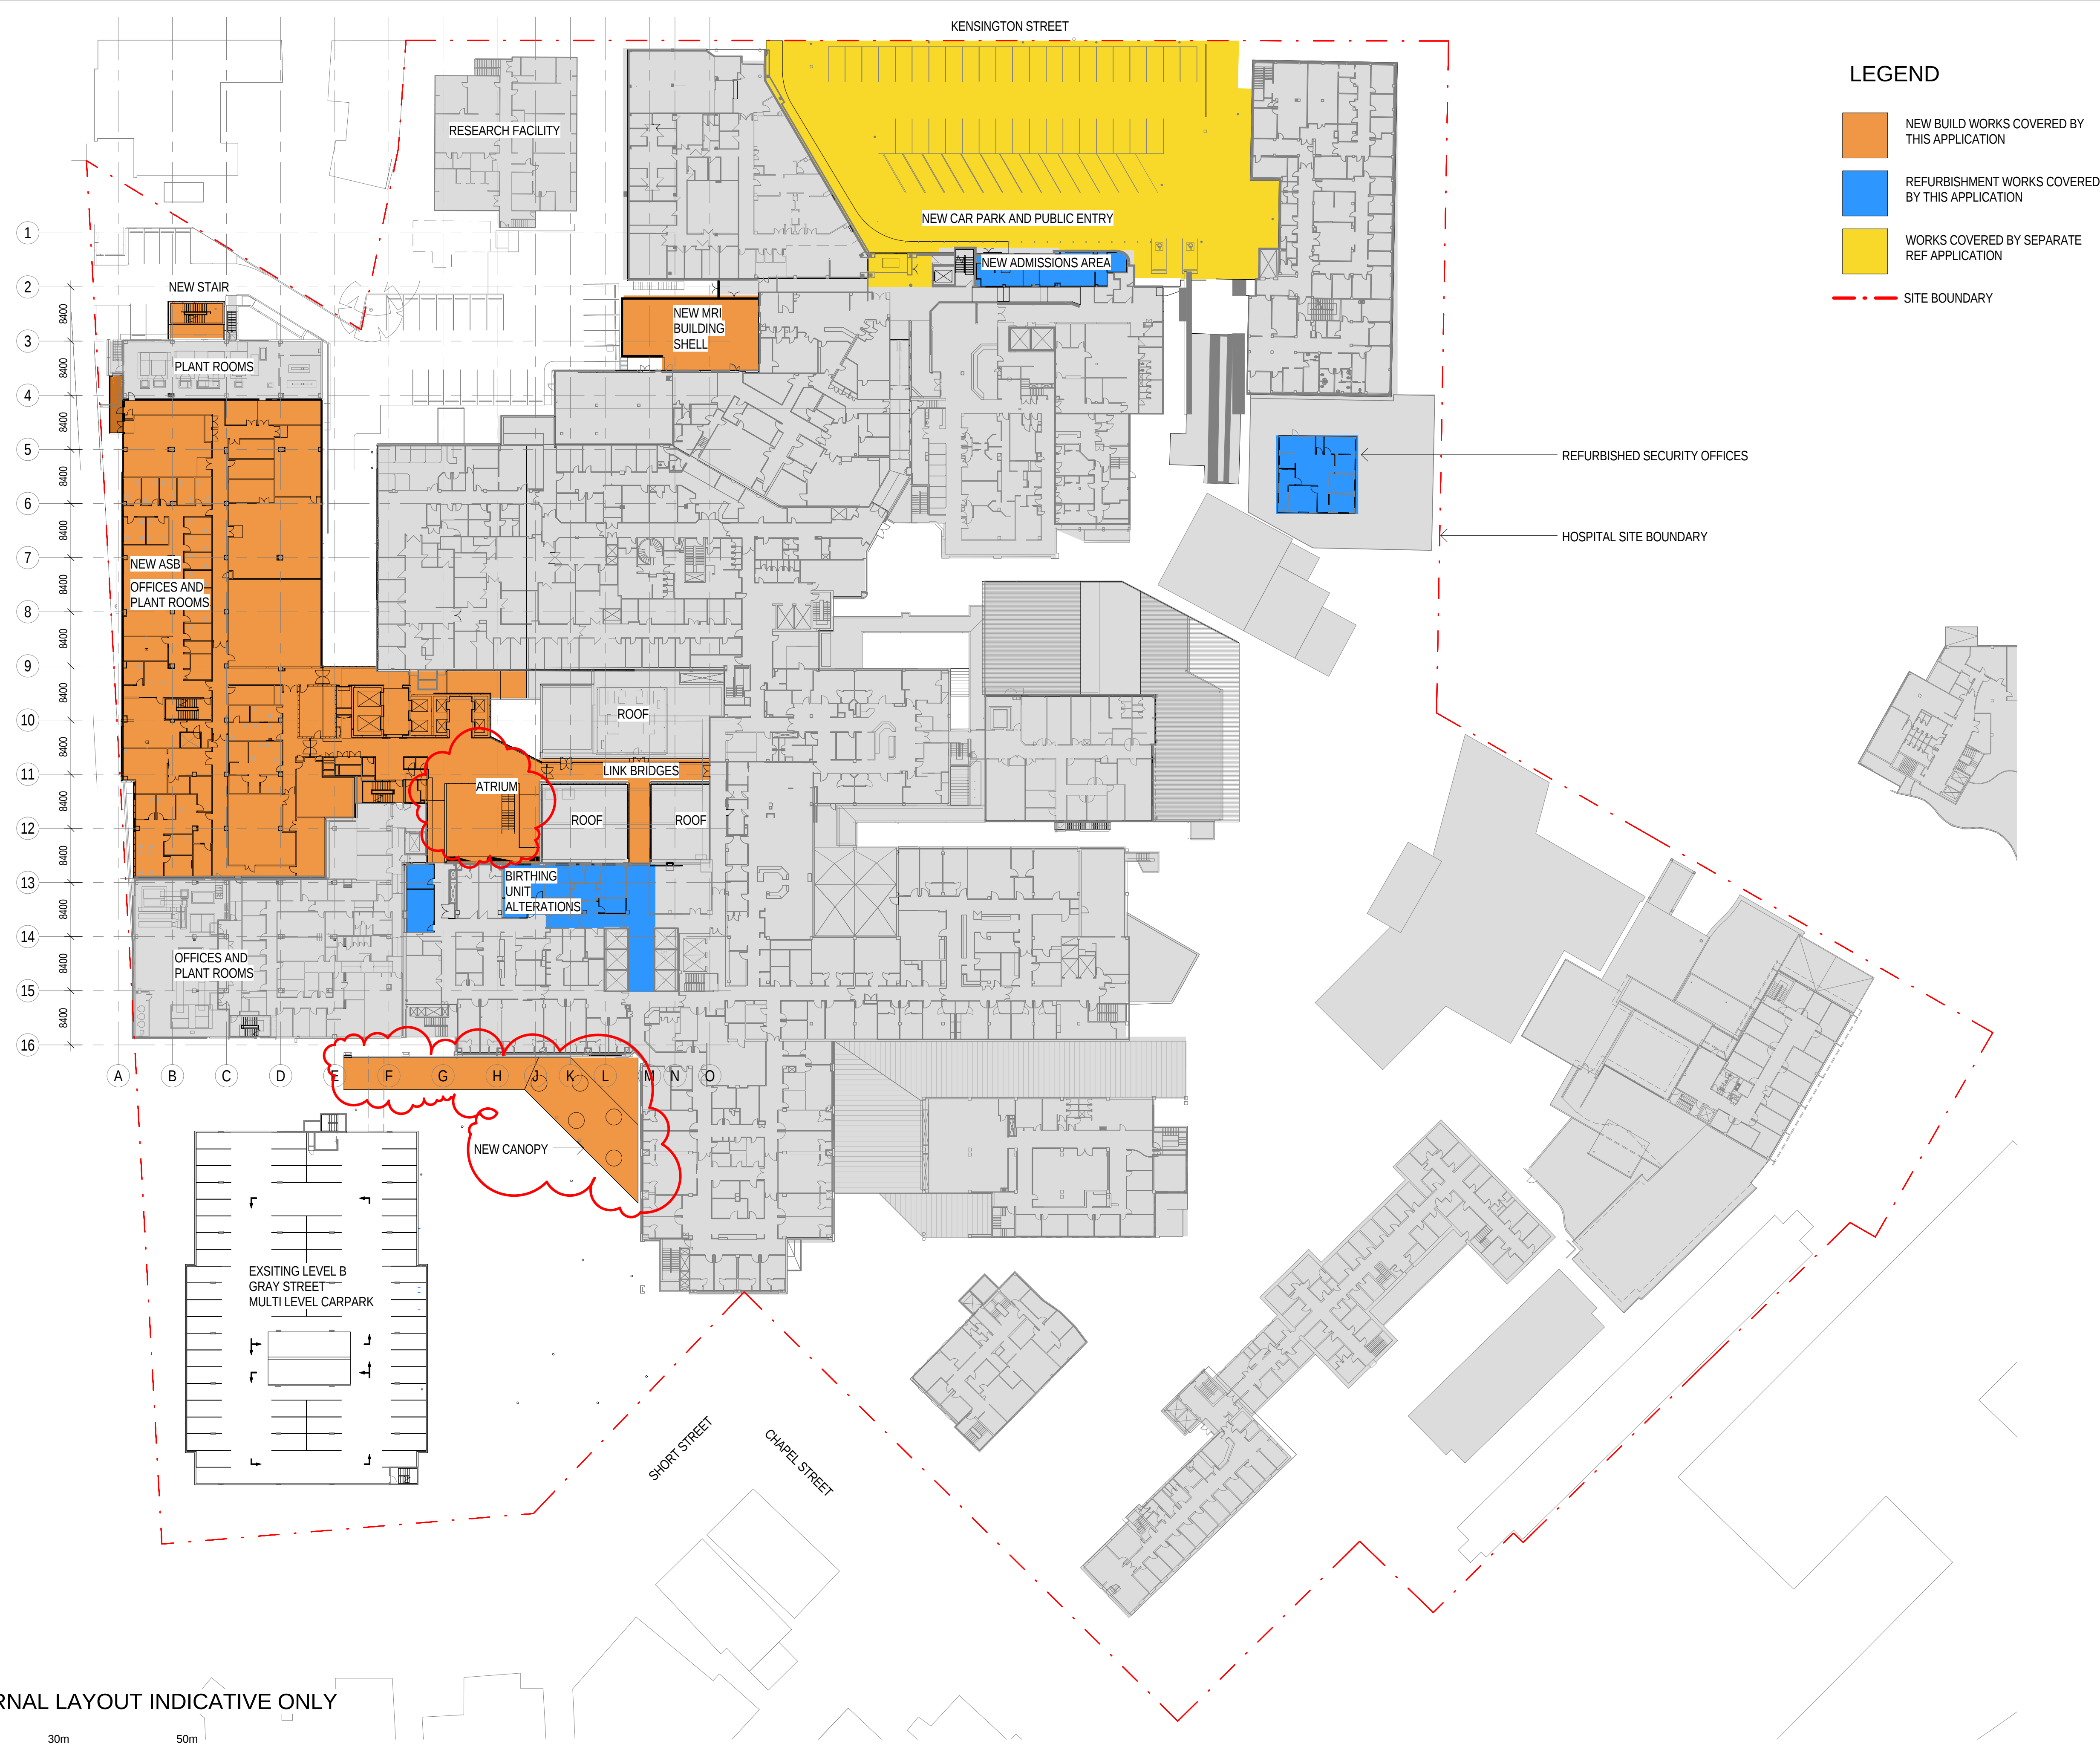

LEGEND

- NEW BUILD WORKS COVERED BY THIS APPLICATION
- REFURBISHMENT WORKS COVERED BY THIS APPLICATION
- WORKS COVERED BY SEPARATE REF APPLICATION
- SITE BOUNDARY

NOTE: INTERNAL LAYOUT INDICATIVE ONLY

0 5m 15m 30m 50m

ASB DA 0103

Level 1

Scale: 1:500 Date: 23.11.15 Rev: 6

JACOBS

ACN 100 004 006 Tel: +61 2 9550 2200
JACOBS Fax: +61 2 9550 2200
100 Christie Street Web: www.jacobs.com
Sydney, NSW 2000
AUSTRALIA


aurora

NSW Health
Infrastructure

ST GEORGE HOSPITAL
ACUTE SERVICES
BUILDING AND
REDEVELOPMENT

LEGEND

- NEW BUILD WORKS COVERED BY THIS APPLICATION
- REFURBISHMENT WORKS COVERED BY THIS APPLICATION
- WORKS COVERED BY SEPARATE REF APPLICATION
- SITE BOUNDARY

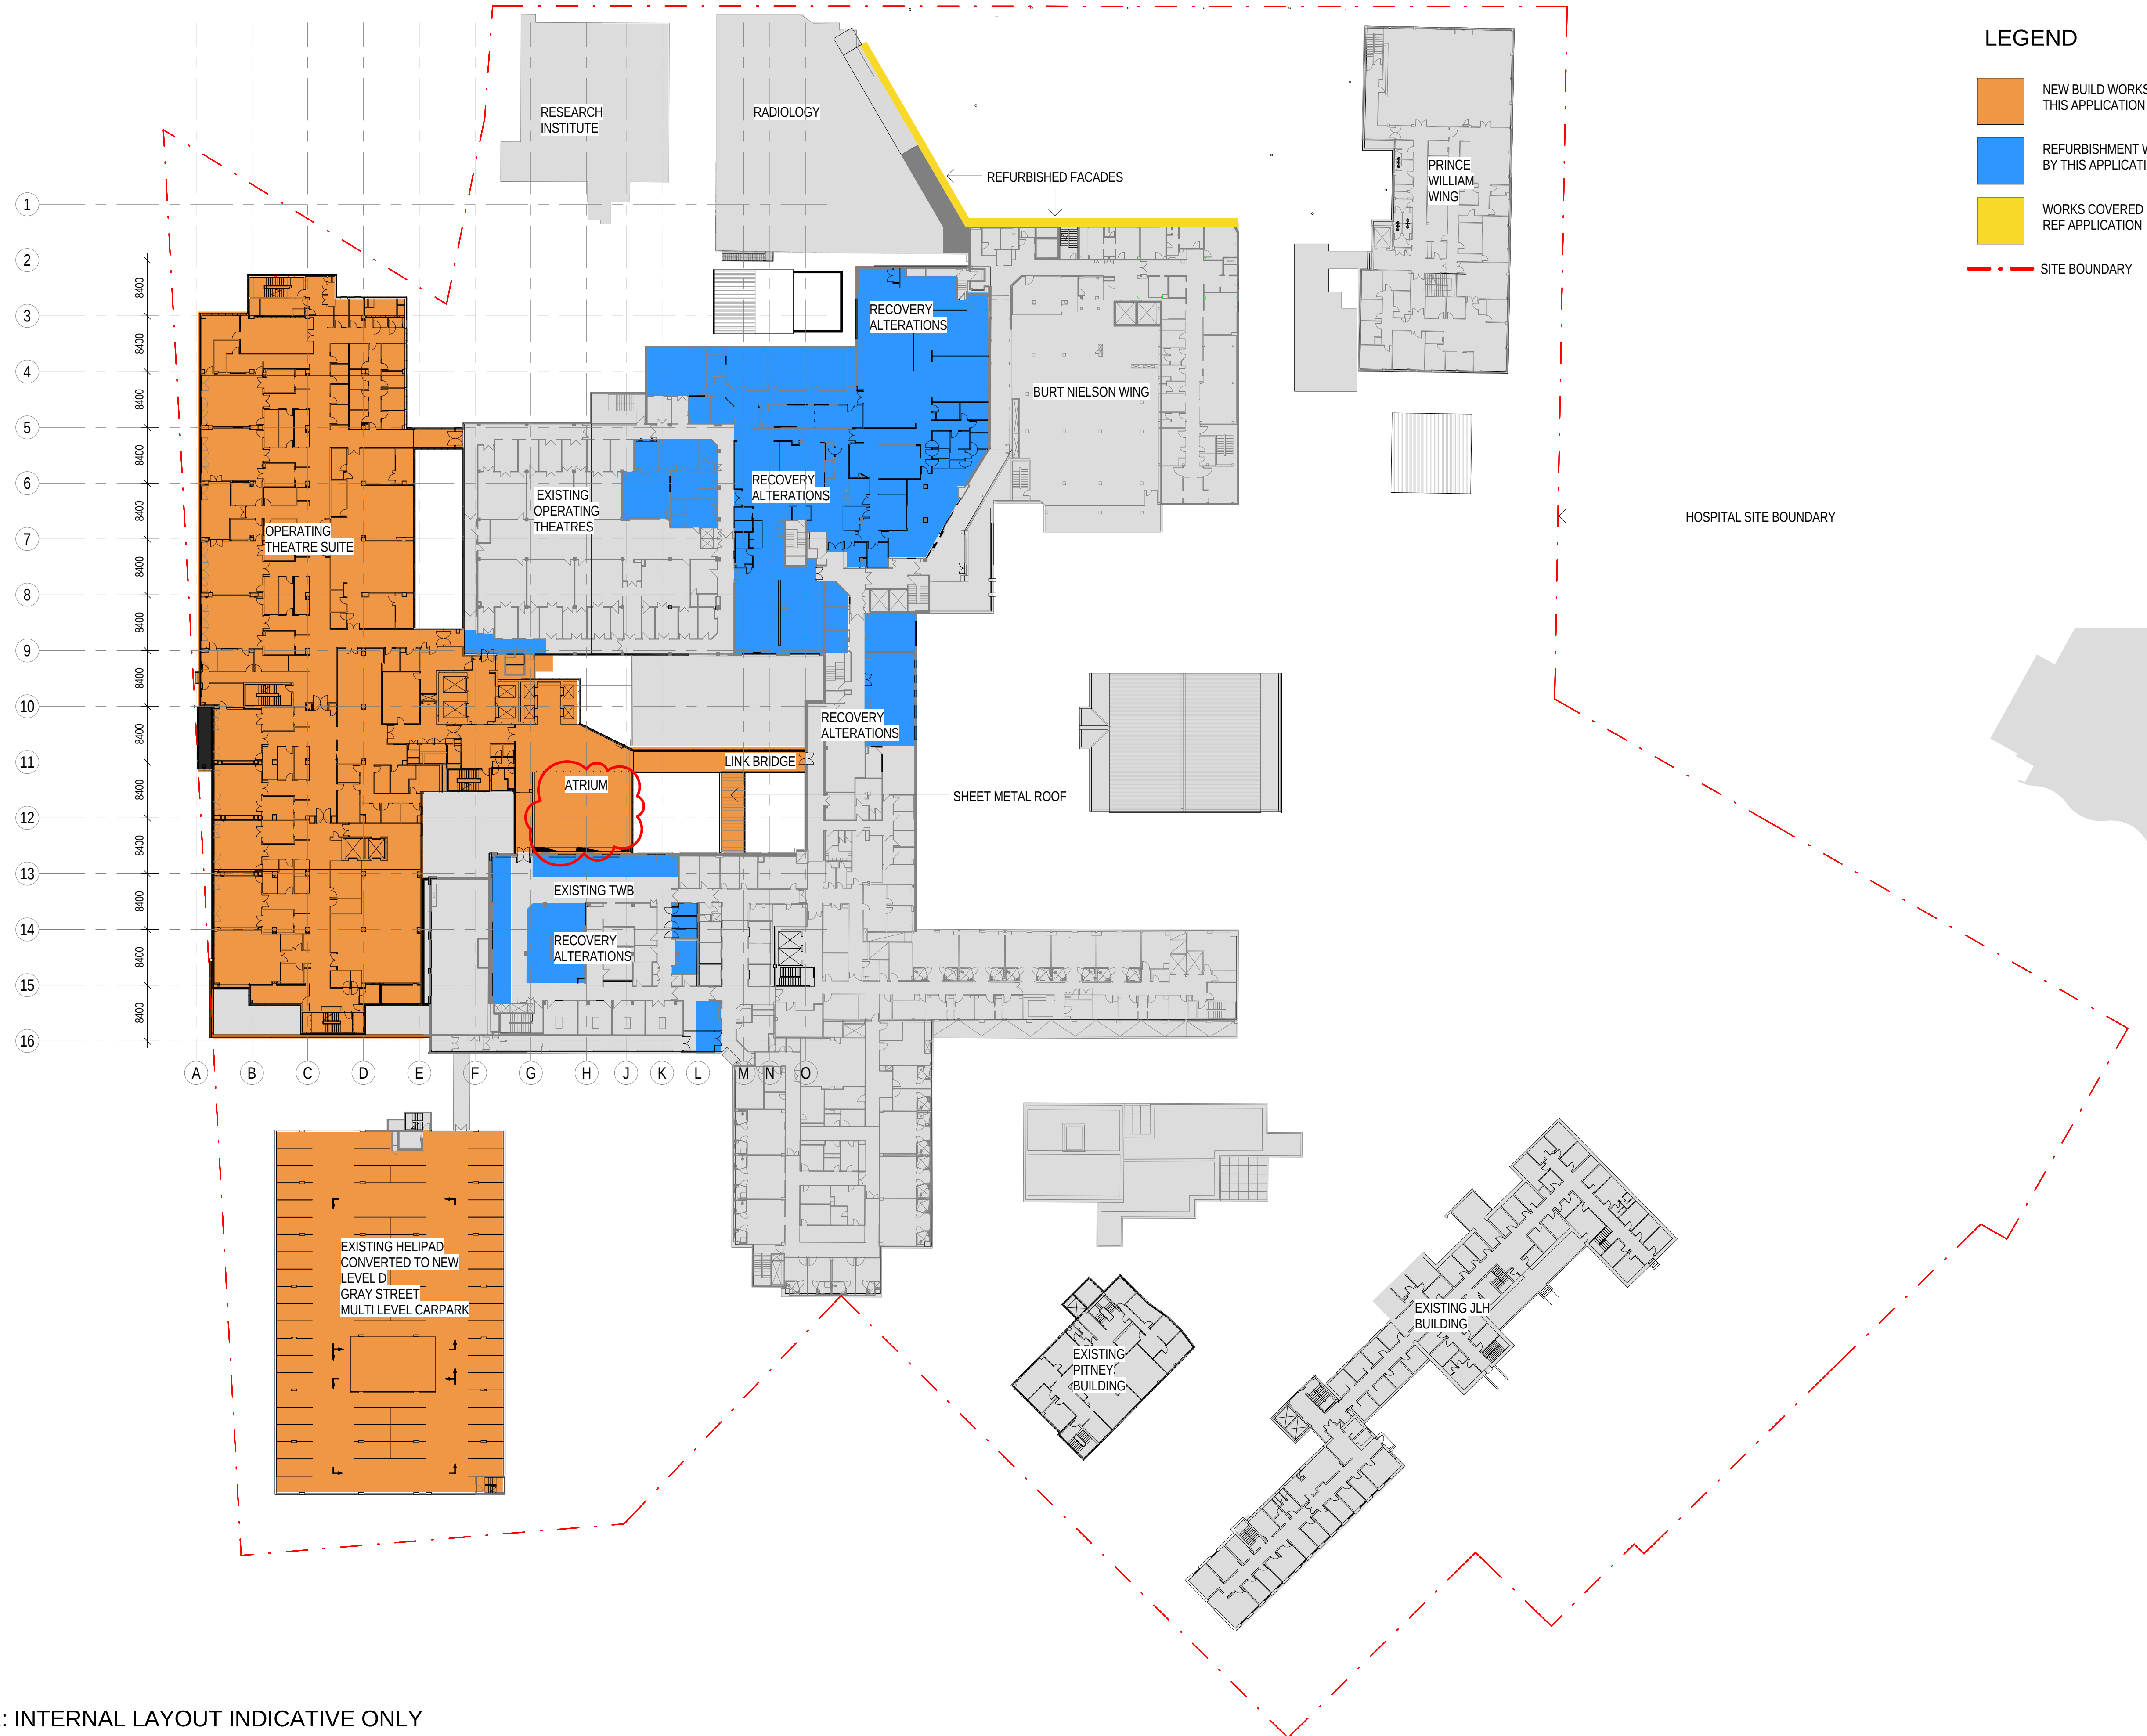

NOTE: INTERNAL LAYOUT INDICATIVE ONLY

0 5m 15m 30m 50m

ASB DA 0104

Level 2

Scale: 1:500 Date: 23.11.15 Rev: 6

JACOBS

A/CN1001 024 026 Tel: +61 2 9230 2200
 1000 Pitt Street Sydney, NSW 1500
 Australia


aurora

NSW Health Infrastructure

ST GEORGE HOSPITAL
 ACUTE SERVICES
 BUILDING AND
 REDEVELOPMENT

LEGEND

- NEW BUILD WORKS COVERED BY THIS APPLICATION
- REFURBISHMENT WORKS COVERED BY THIS APPLICATION
- WORKS COVERED BY SEPARATE REF APPLICATION
- SITE BOUNDARY

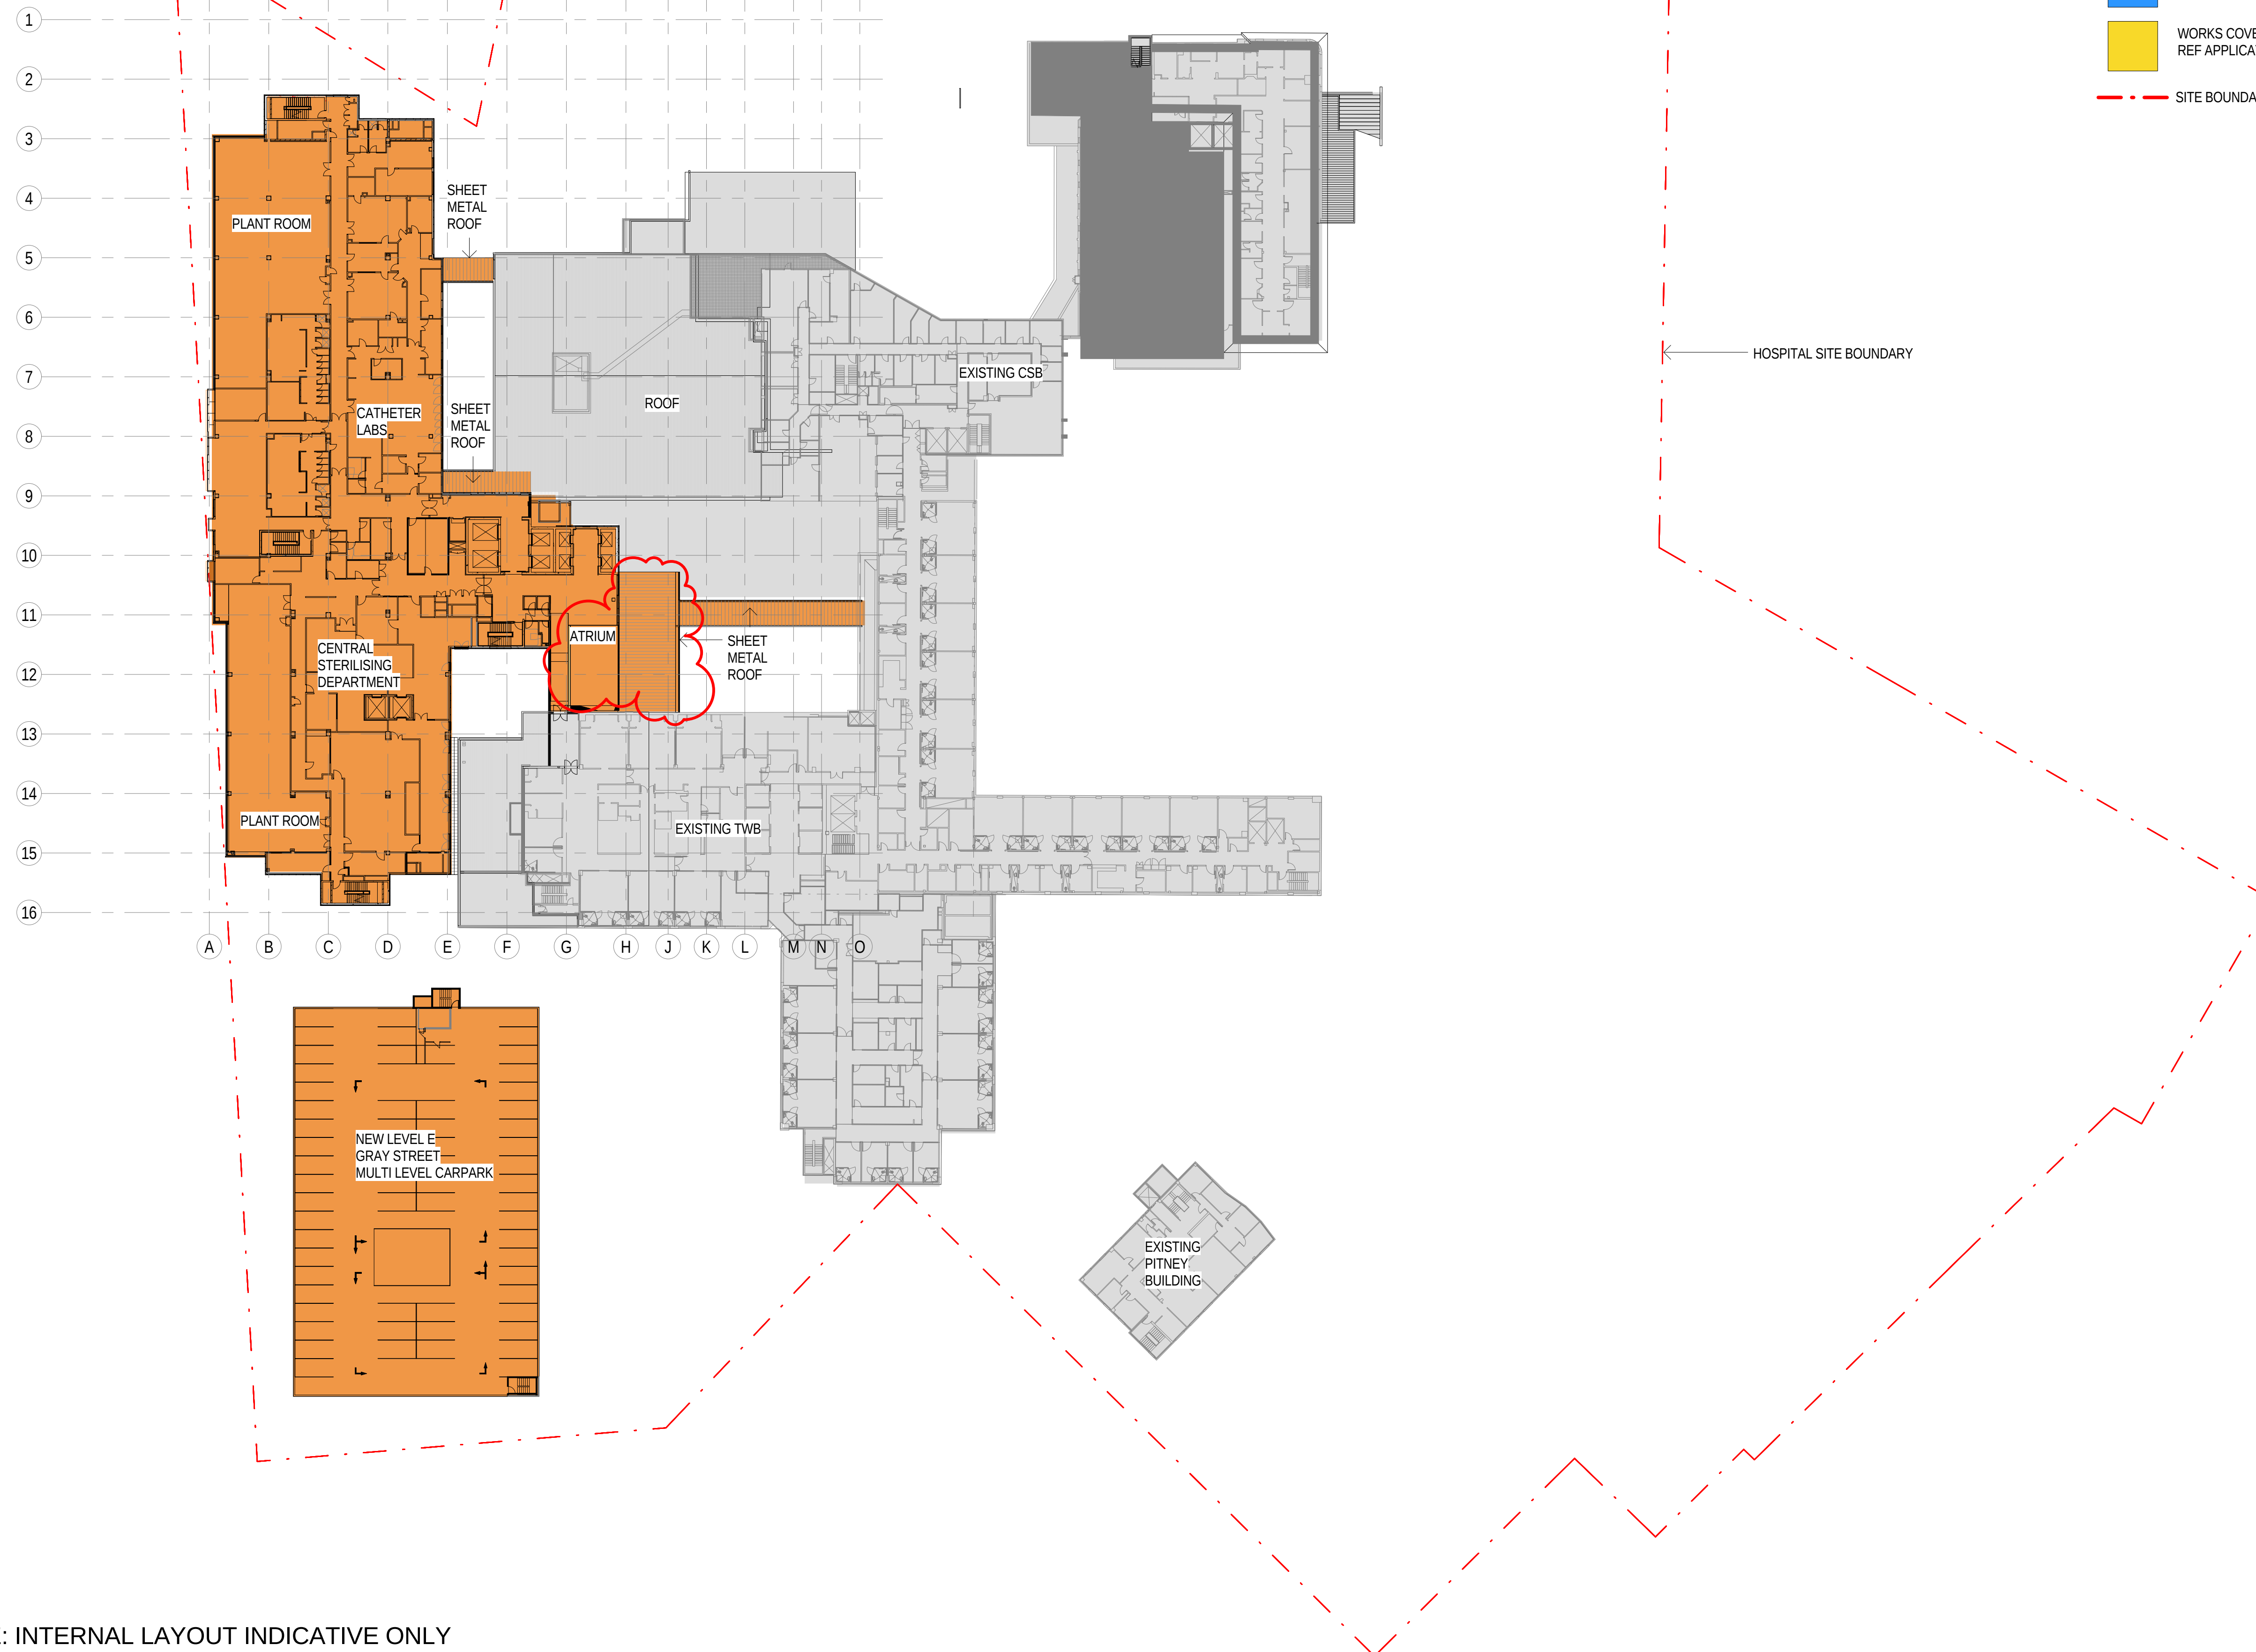

NOTE: INTERNAL LAYOUT INDICATIVE ONLY

0 5m 15m 30m 50m

ASB DA 0105
Level 3
Scale : 1 : 500 Date : 23.11.15 Rev :6

JACOBS
A/CN1001 024 026
JACOBS
100 Christie Street
Sydney, NSW 2000
AUSTRALIA
Tel: +61 2 9230 7200
Fax: +61 2 9230 7200
Web: www.jacobs.com

aurora

NSW Health
Infrastructure

ST GEORGE HOSPITAL
ACUTE SERVICES
BUILDING AND
REDEVELOPMENT

LEGEND

- NEW BUILD WORKS COVERED BY THIS APPLICATION
- REFURBISHMENT WORKS COVERED BY THIS APPLICATION
- WORKS COVERED BY SEPARATE REF APPLICATION
- SITE BOUNDARY

1
2
3
4
5
6
7
8
9
10
11
12
13
14
15
16

TERRACE

INTENSIVE CARE UNIT

EXISTING CSB

ATRIUM

LINK BRIDGE

EXISTING TWB

CAR PARK BELOW



ROOF

HOSPITAL SITE BOUNDARY

NOTE: INTERNAL LAYOUT INDICATIVE ONLY

0 5m 15m 30m 50m



ASB DA 0106
Level 4
Scale: 1 : 500

Date : 23.11.15 Rev :5

JACOBS
A/CN1001 024 005
JACOBS
100 Christie Street
Sydney, NSW 2000
AUSTRALIA
Tel: +61 2 9555 2200
Fax: +61 2 9555 2200
Web: www.jacobs.com

aurora


NSW Health
Infrastructure

ST GEORGE HOSPITAL
ACUTE SERVICES
BUILDING AND
REDEVELOPMENT

24/11/2015 12:17:19 PM

LEGEND

- NEW BUILD WORKS COVERED BY THIS APPLICATION
- REFURBISHMENT WORKS COVERED BY THIS APPLICATION
- WORKS COVERED BY SEPARATE REF APPLICATION
- SITE BOUNDARY

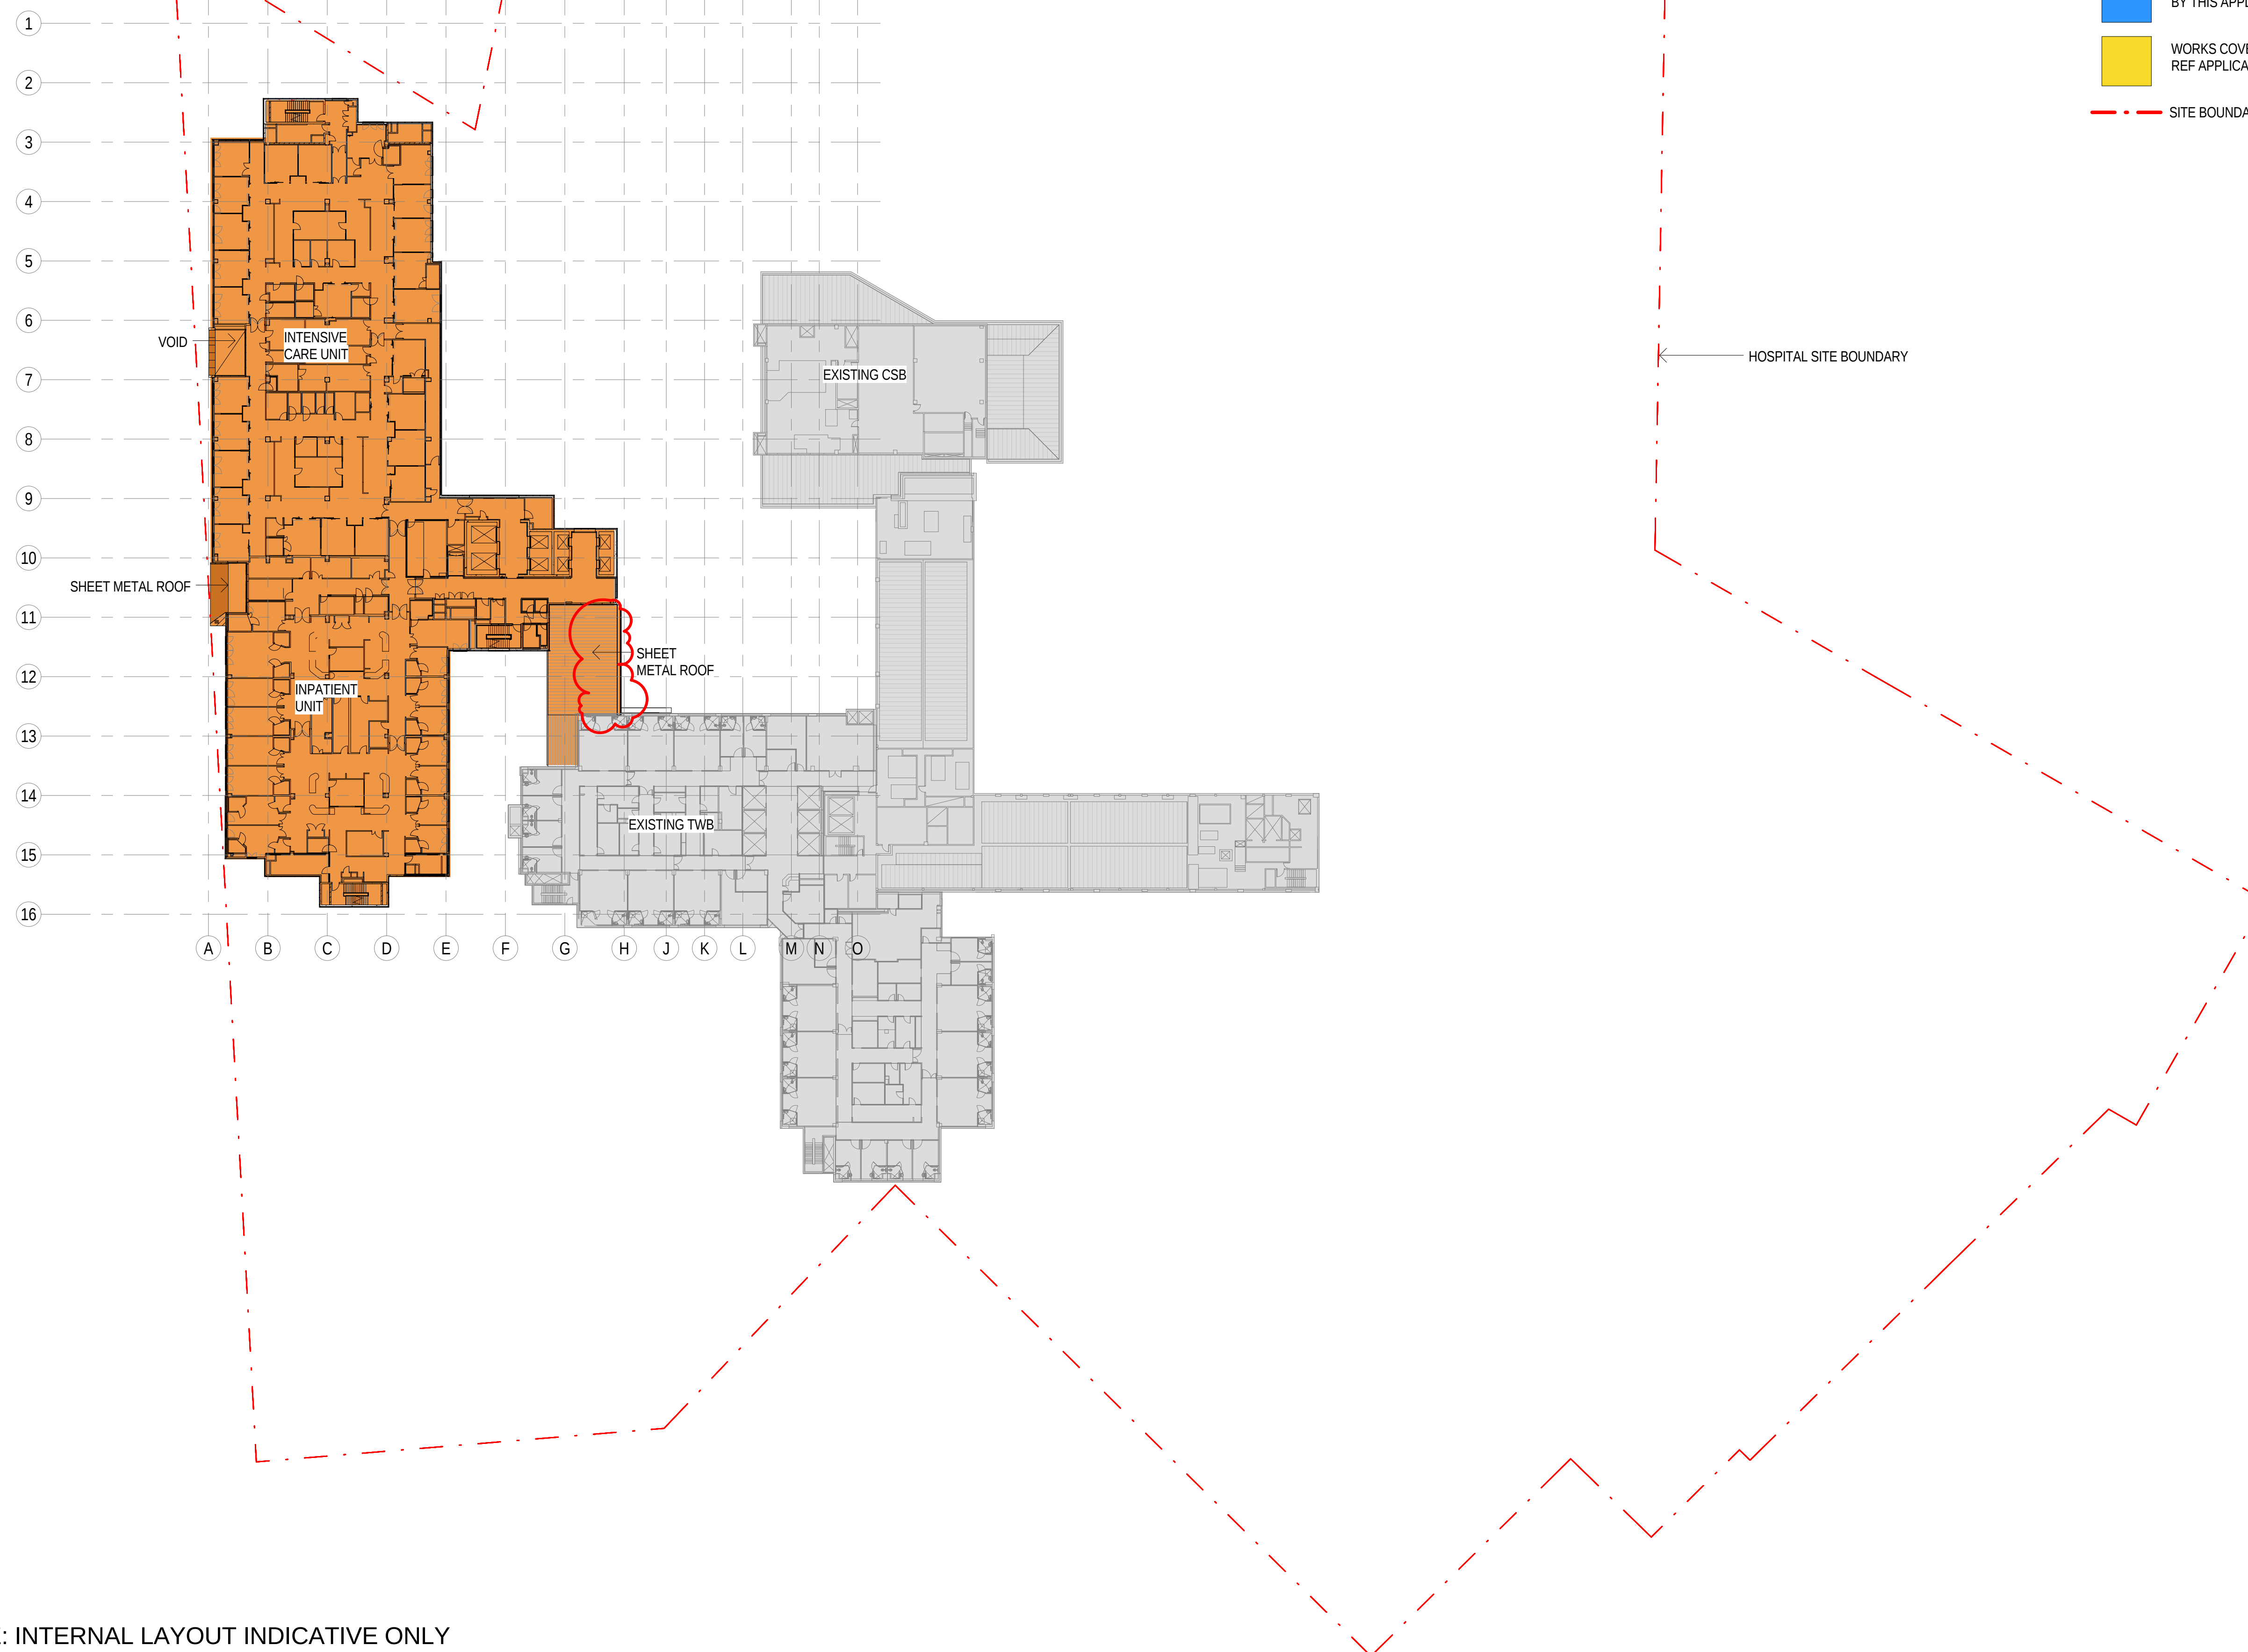

NOTE: INTERNAL LAYOUT INDICATIVE ONLY

0 5m 15m 30m 50m

ASB DA 0107
Level 5
Scale: 1:500 Date: 23.11.15 Rev:5

JACOBS
A/CN1001 024 026
JACOBS
100 Christie Street
Sydney, NSW 2000
AUSTRALIA
Tel: +61 2 9230 7200
Fax: +61 2 9230 7200
Web: www.jacobs.com


aurora

NSW Health
Infrastructure

ST GEORGE HOSPITAL
ACUTE SERVICES
BUILDING AND
REDEVELOPMENT

LEGEND

- NEW BUILD WORKS COVERED BY THIS APPLICATION
- REFURBISHMENT WORKS COVERED BY THIS APPLICATION
- WORKS COVERED BY SEPARATE REF APPLICATION
- SITE BOUNDARY

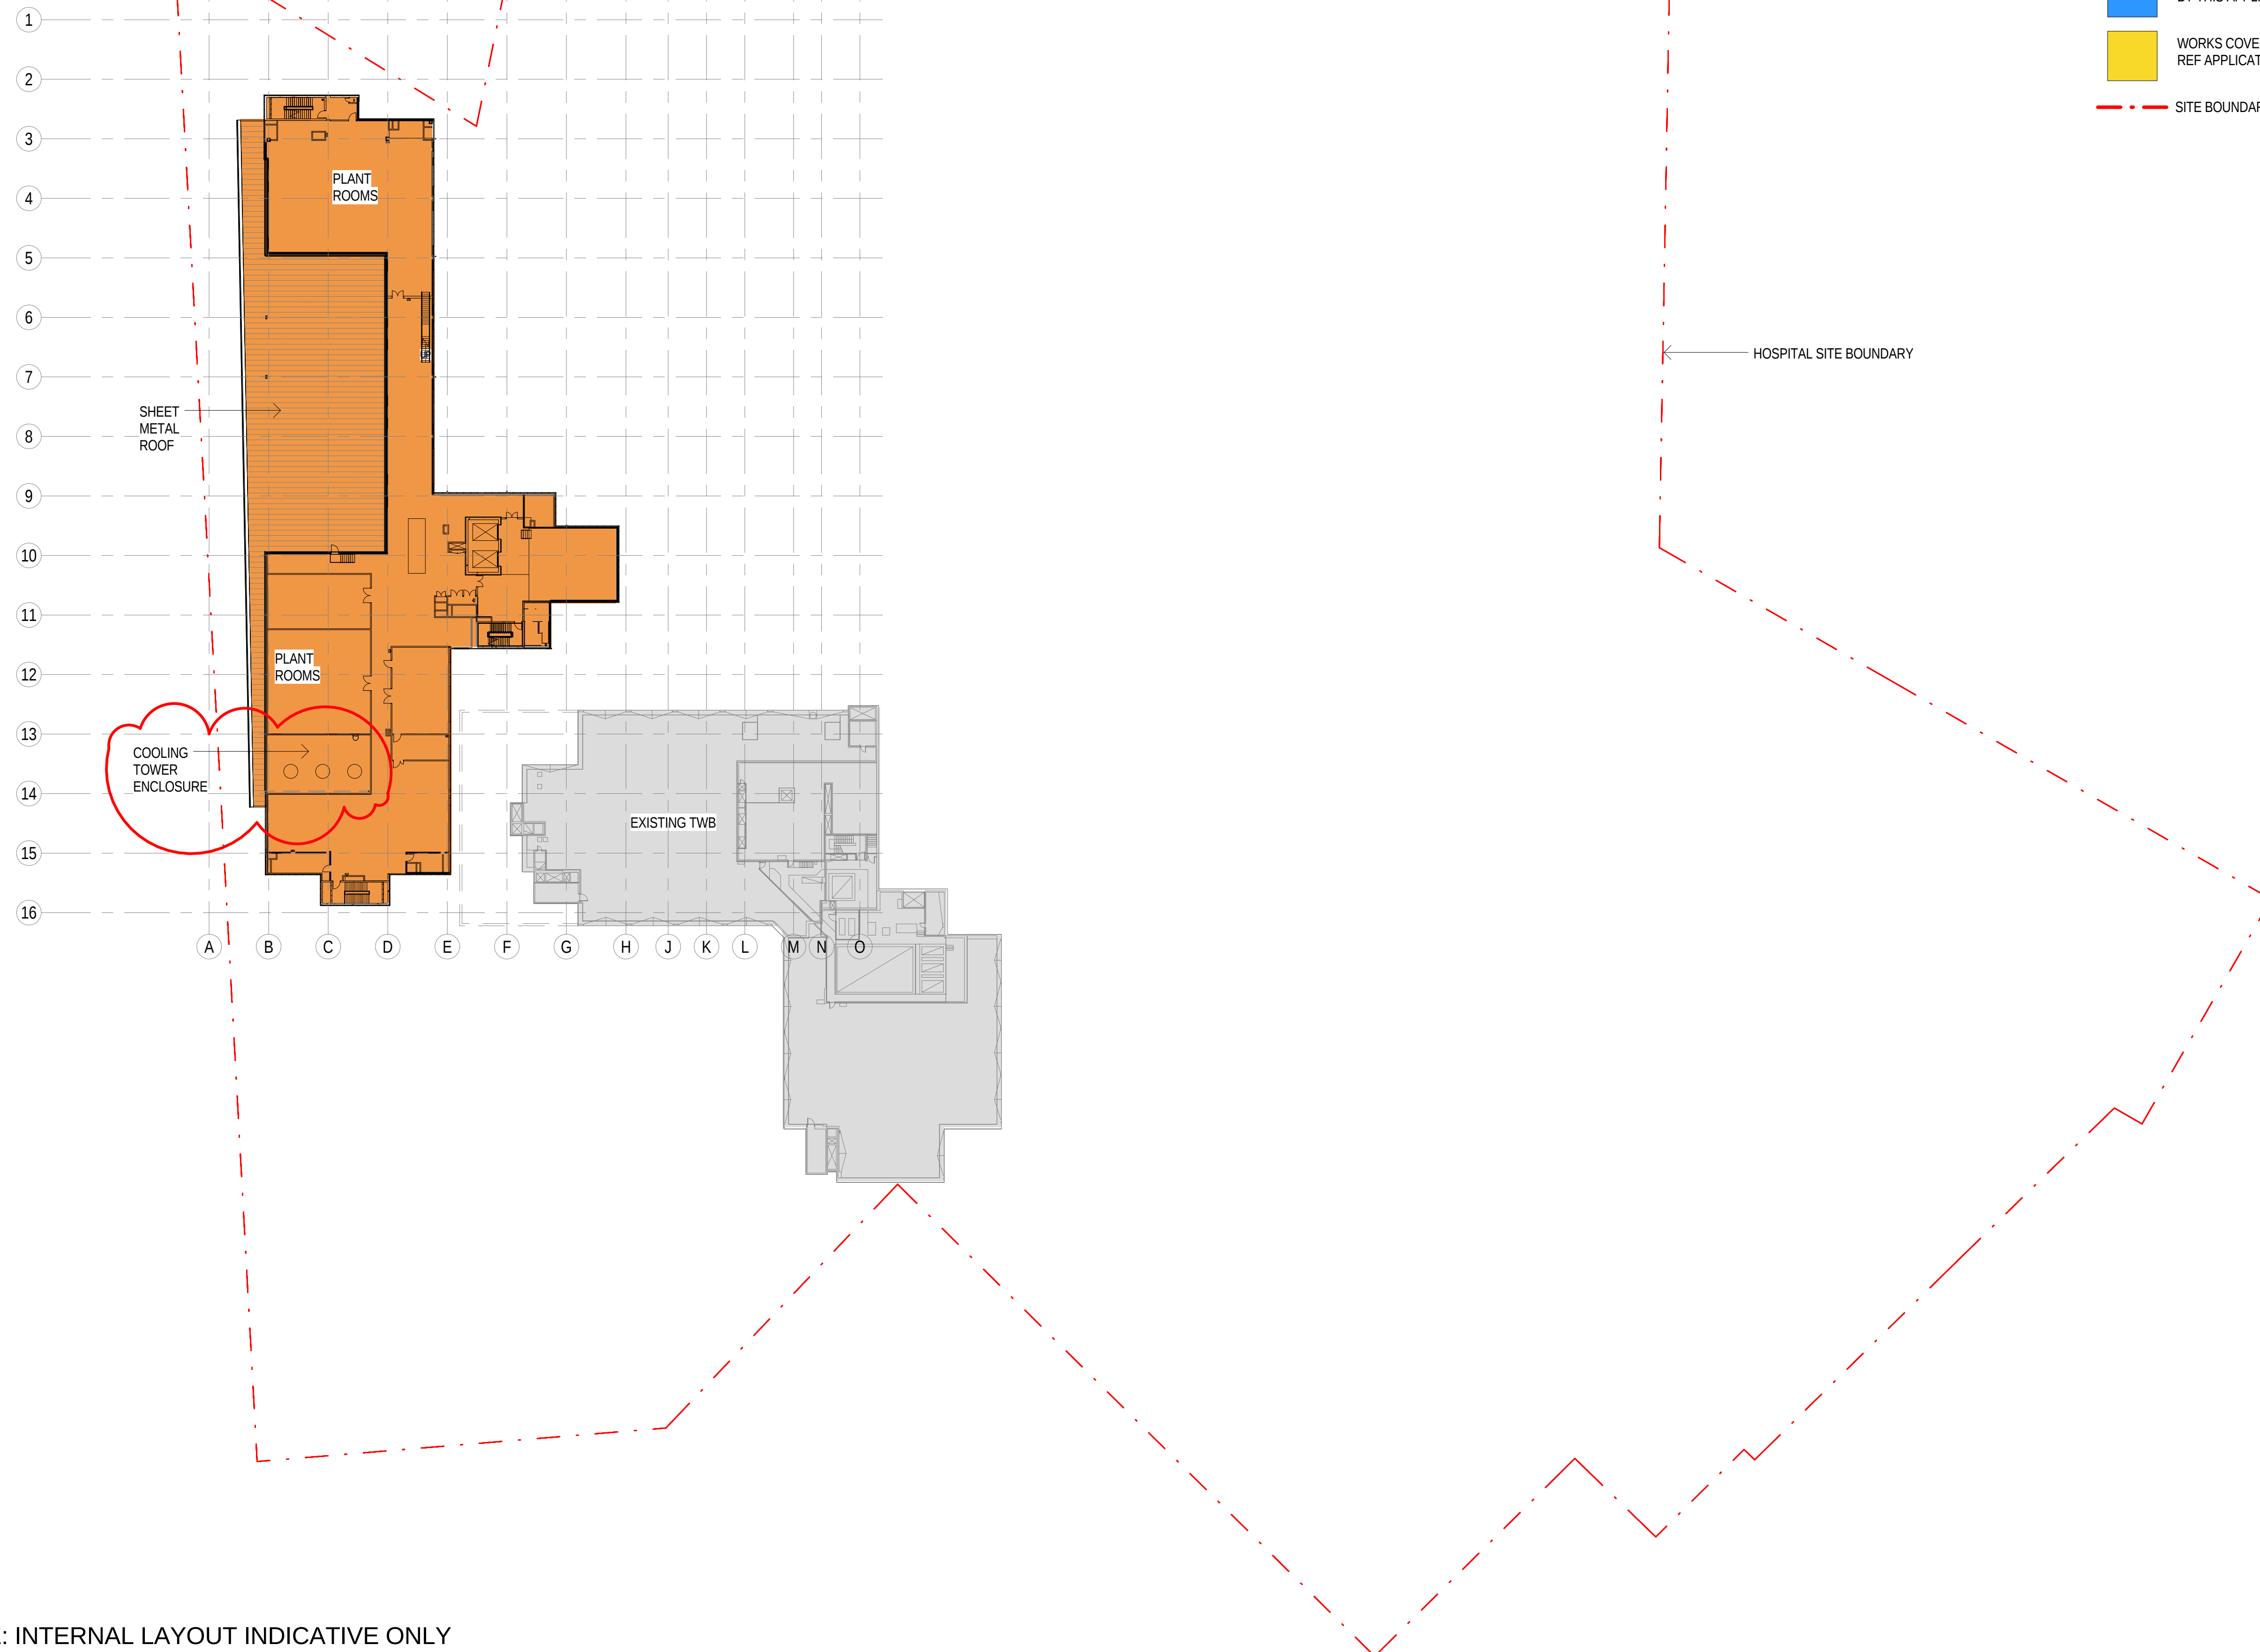

NOTE: INTERNAL LAYOUT INDICATIVE ONLY

0 5m 15m 30m 50m

ASB DA 0110
Level 8
Scale : 1 : 500 Date : 23.11.15 Rev :5

JACOBS
A/CN1001 024 005
JACOBS
100 Christie Street
Sydney, NSW 2000
AUSTRALIA
Tel: +61 2 9555 2200
Fax: +61 2 9555 2200
Web: www.jacobs.com

aurora


NSW Health
Infrastructure

ST GEORGE HOSPITAL
ACUTE SERVICES
BUILDING AND
REDEVELOPMENT

LEGEND

- NEW BUILD WORKS COVERED BY THIS APPLICATION
- REFURBISHMENT WORKS COVERED BY THIS APPLICATION
- WORKS COVERED BY SEPARATE REF APPLICATION
- SITE BOUNDARY

1
2
3
4
5
6
7
8
9
10
11
12
13
14
15
16

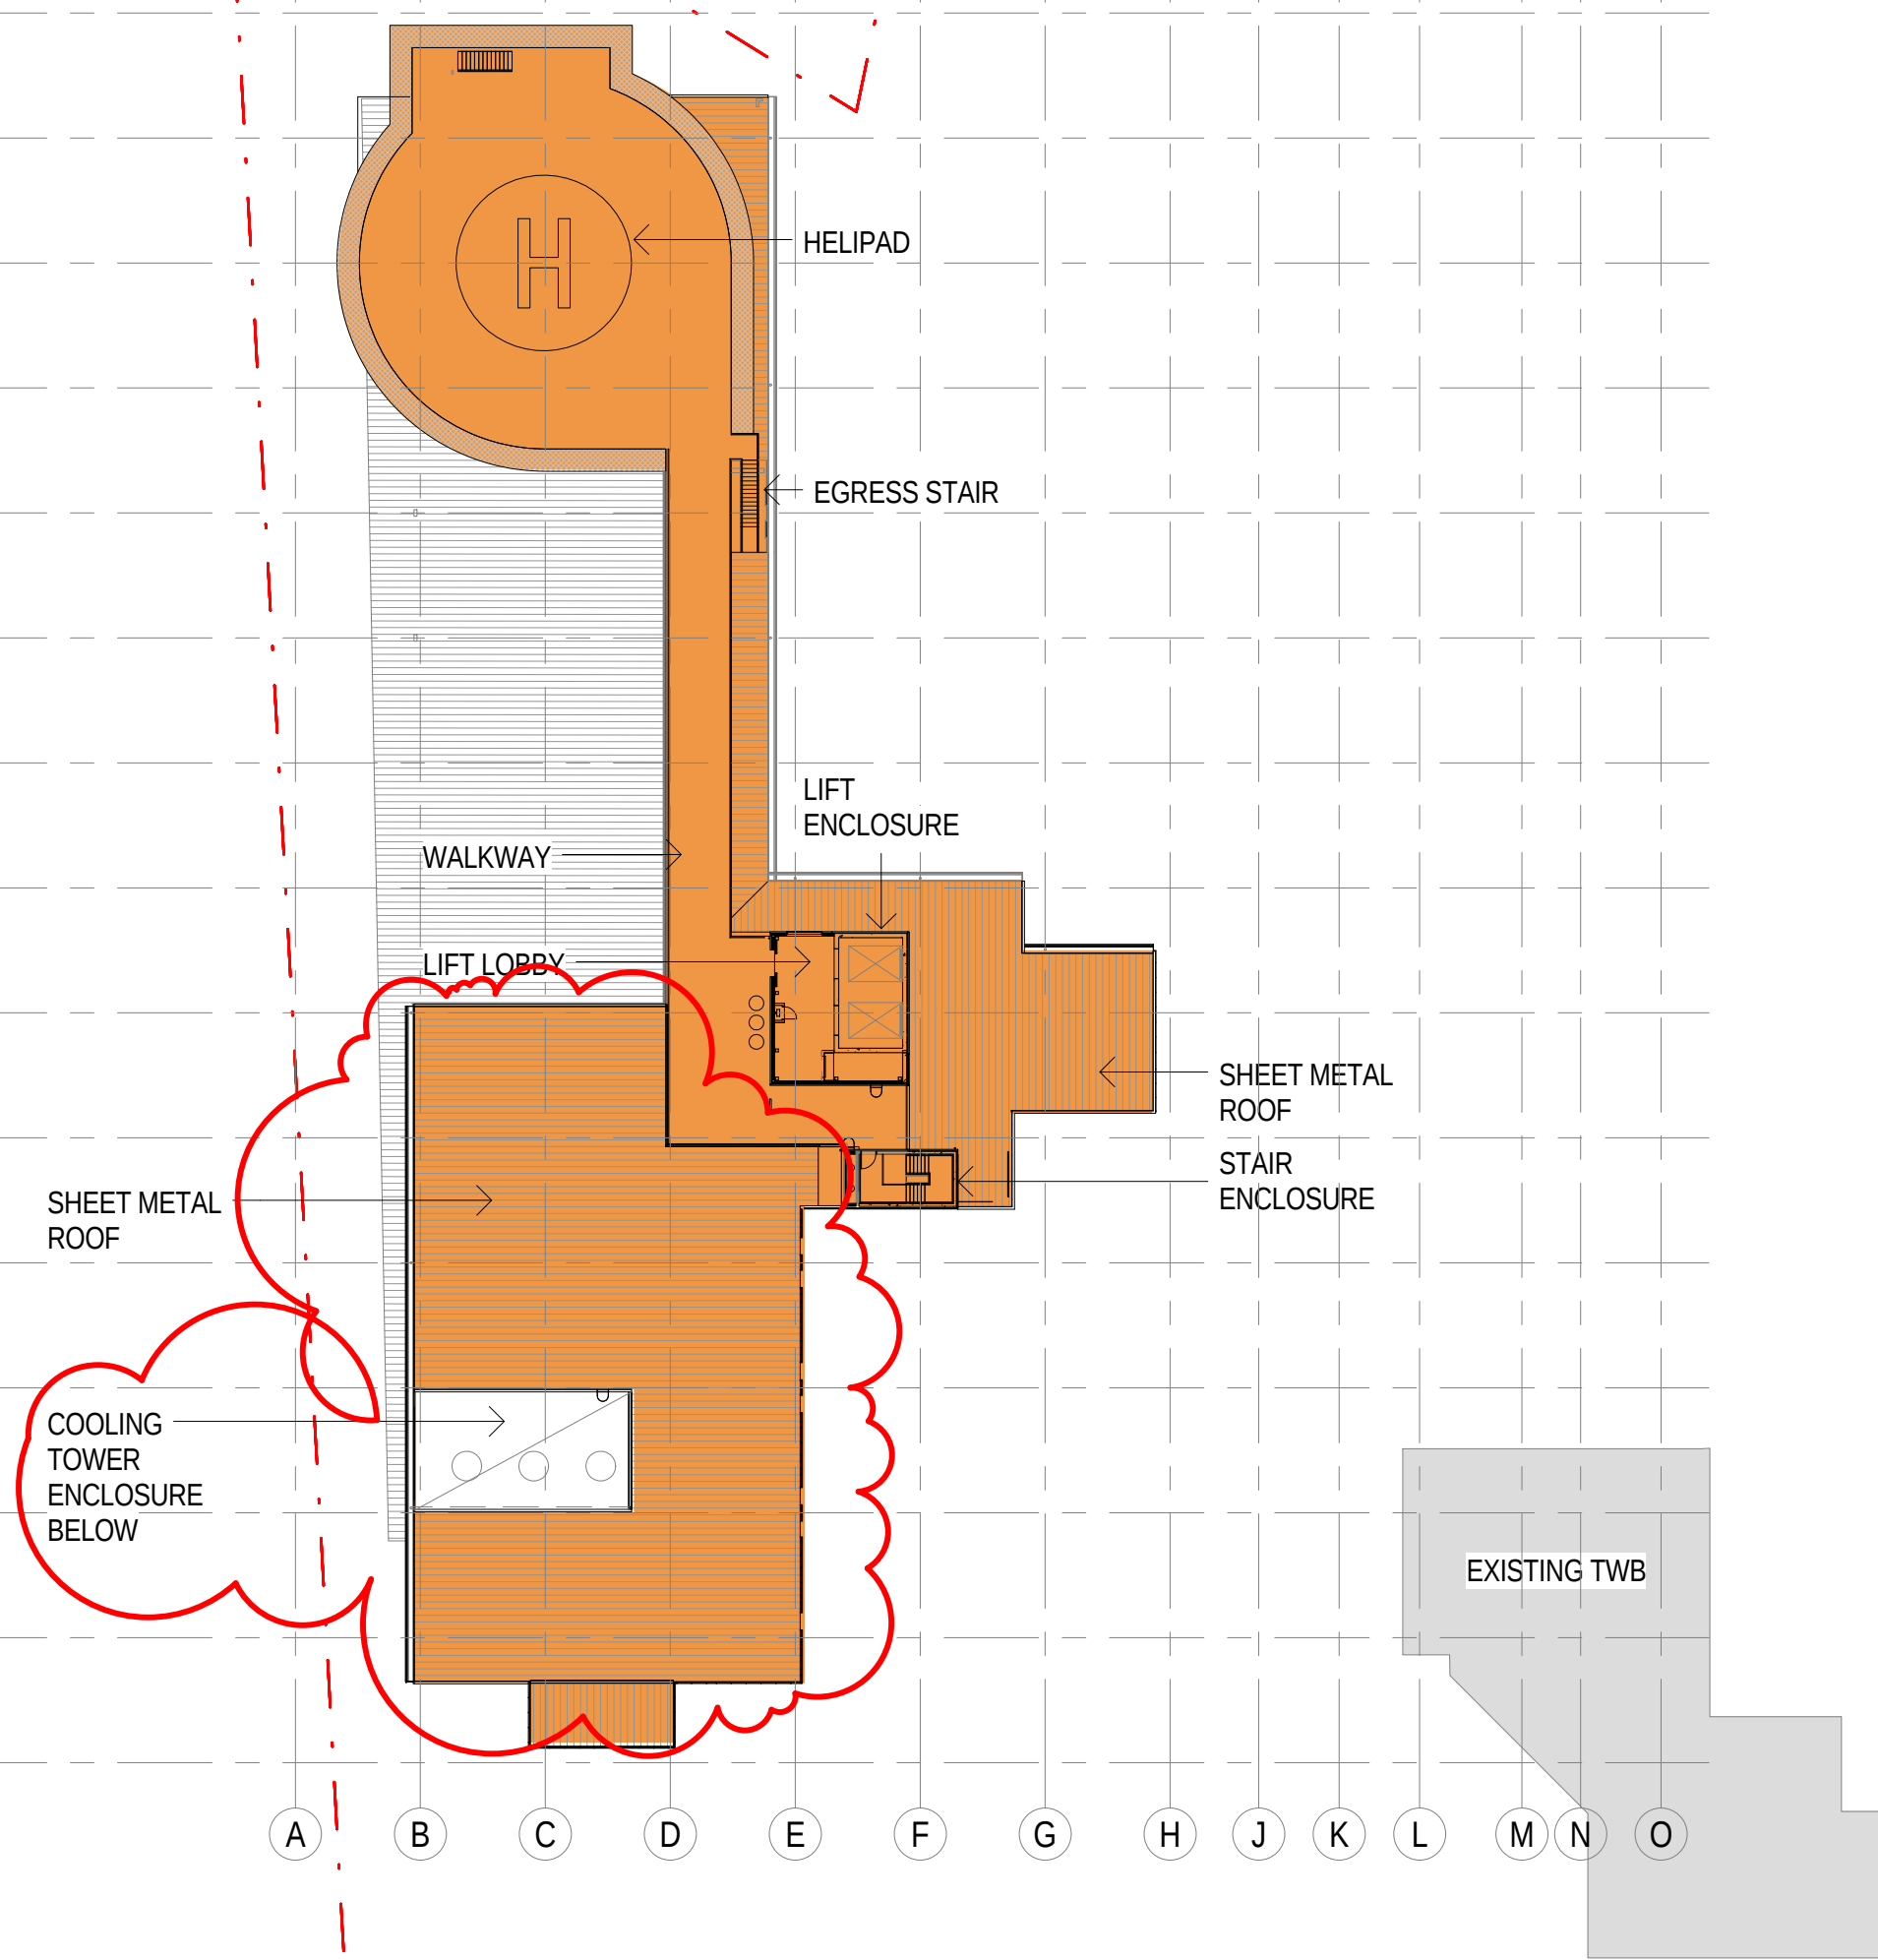

HOSPITAL SITE BOUNDARY

NOTE: INTERNAL LAYOUT INDICATIVE ONLY

0 5m 15m 30m 50m

ASB DA 0111
Level 9
Scale : 1 : 500 Date : 23.11.15 Rev :5

JACOBS
A/CN 1001 024 005
JACOBS
100 Charles Street
Sydney, NSW 2009
AUSTRALIA
Tel: +61 2 9555 2200
Fax: +61 2 9555 2200
Web: www.jacobs.com


aurora

NSW Health
Infrastructure

ST GEORGE HOSPITAL
ACUTE SERVICES
BUILDING AND
REDEVELOPMENT

LEGEND

- NEW BUILD WORKS COVERED BY THIS APPLICATION
- REFURBISHMENT WORKS COVERED BY THIS APPLICATION
- WORKS COVERED BY SEPARATE REF APPLICATION
- SITE BOUNDARY

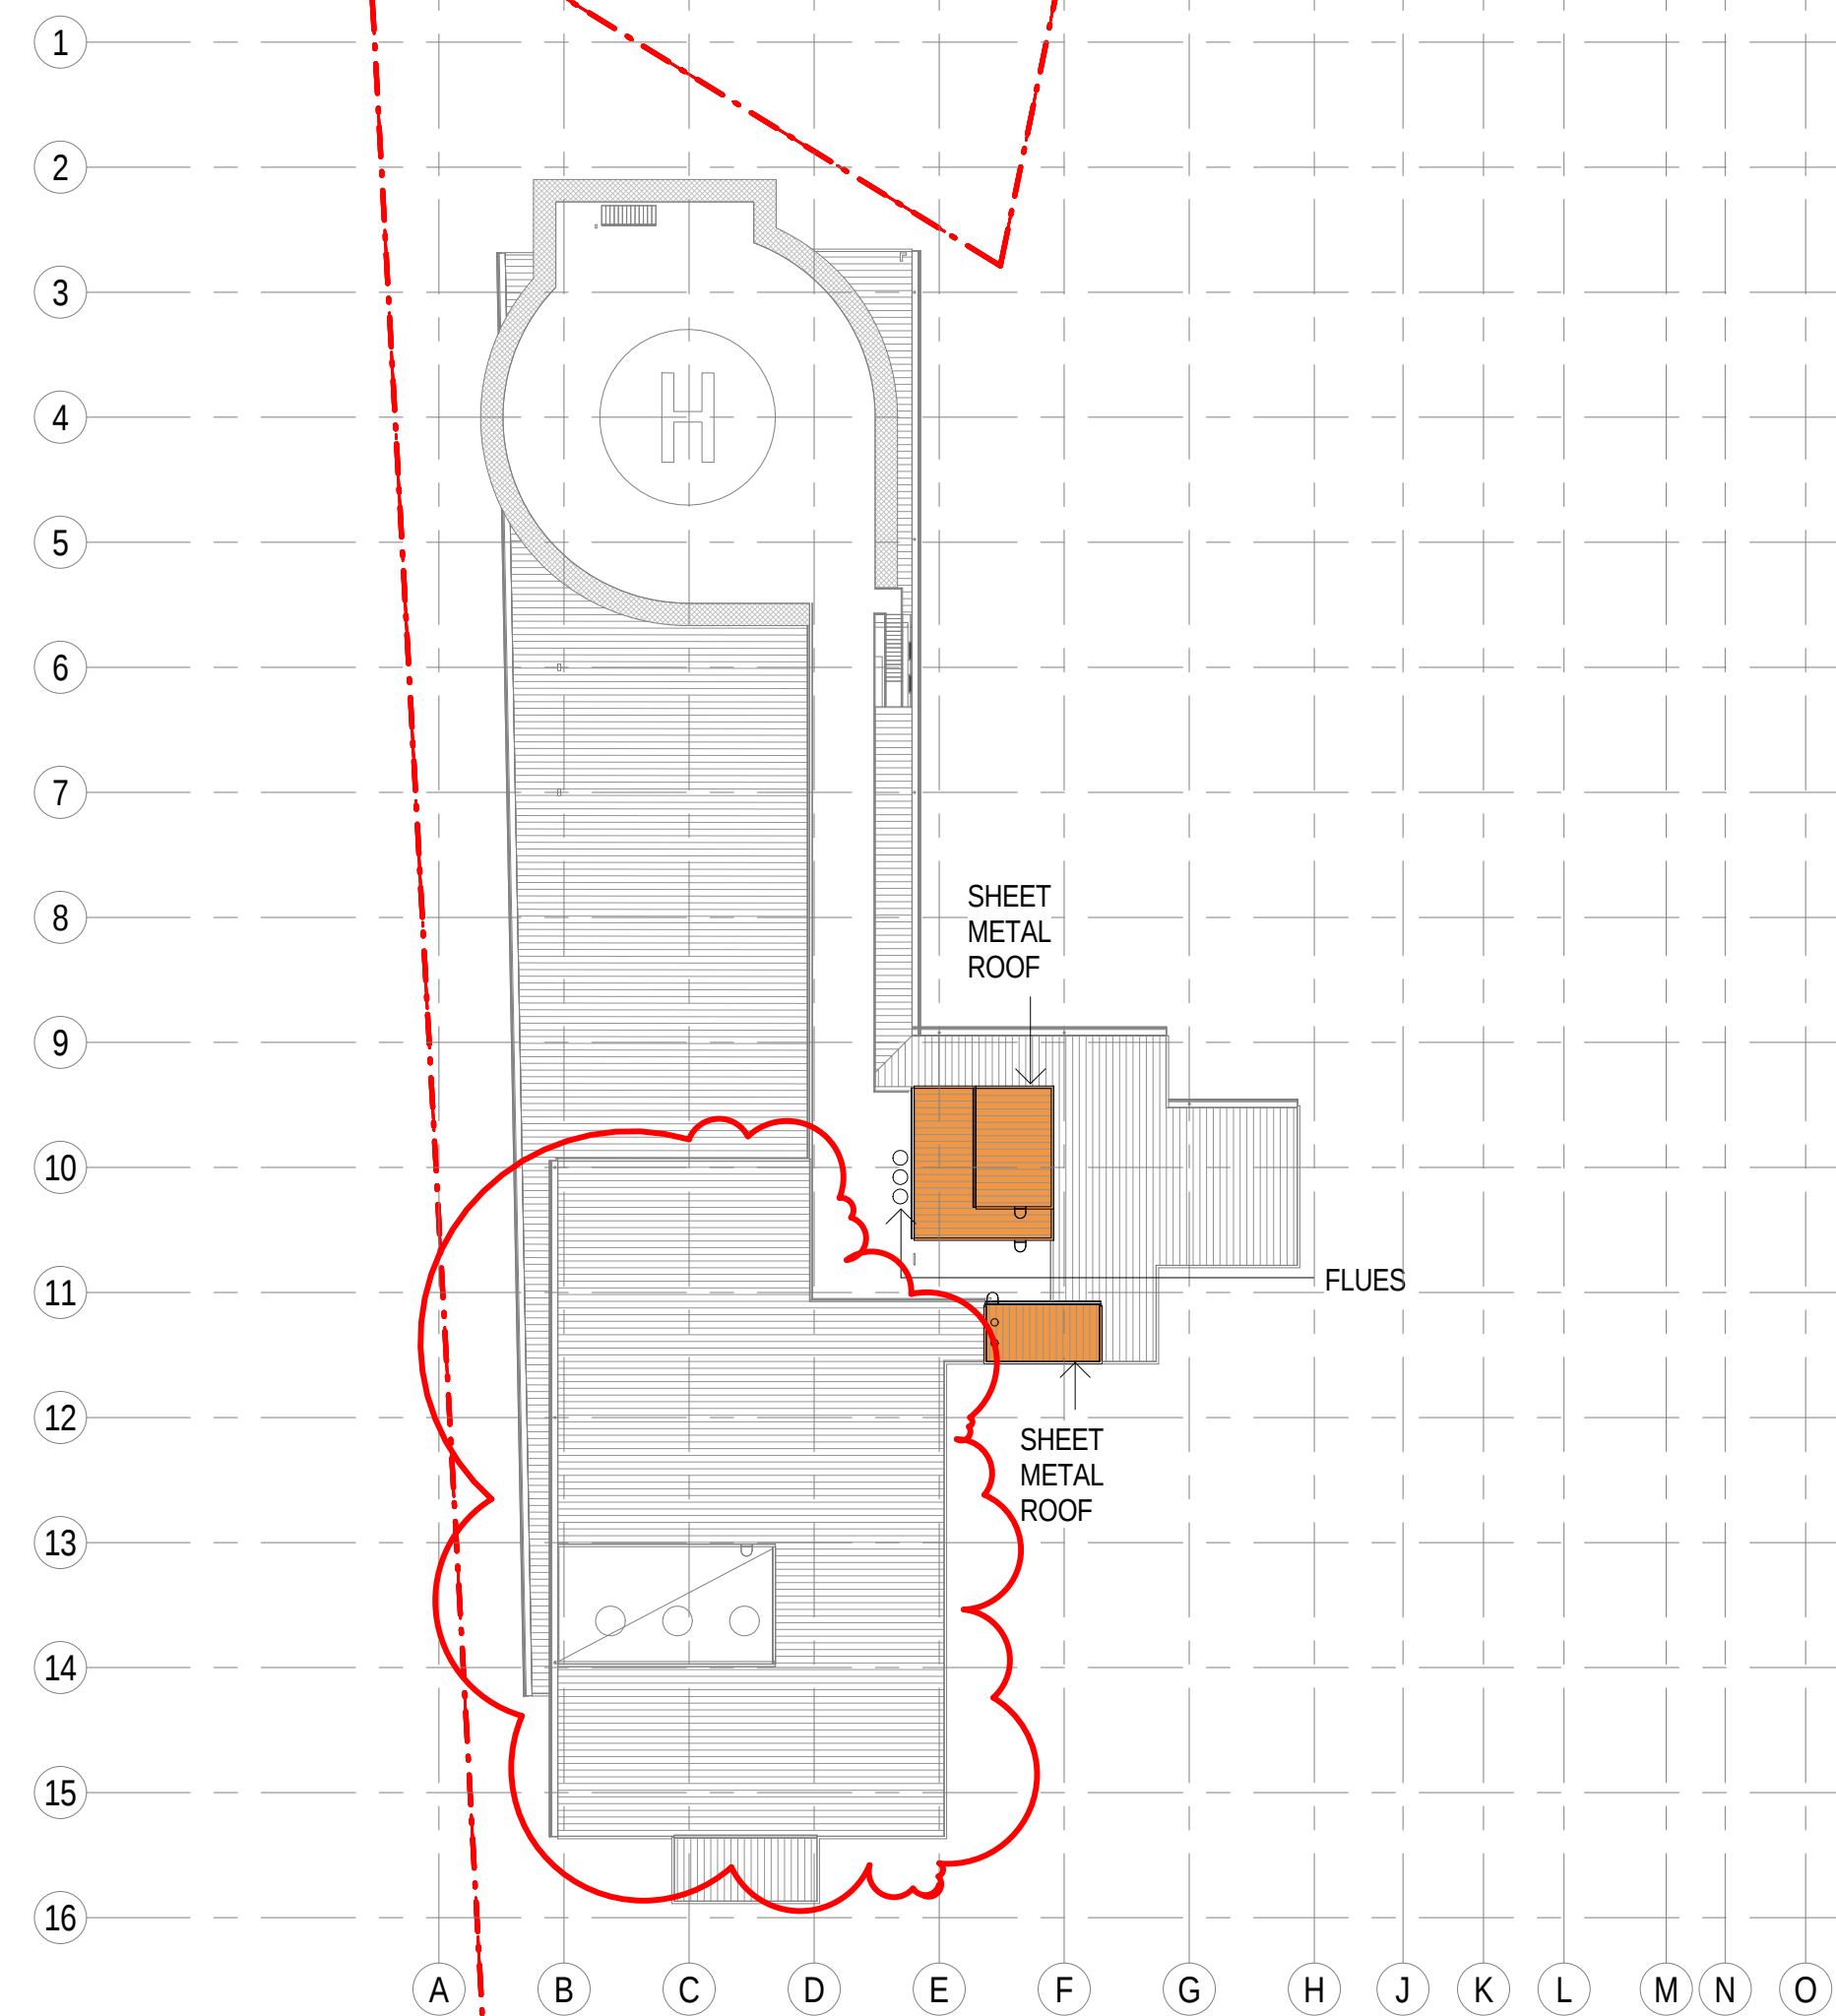

HOSPITAL SITE BOUNDARY

NOTE: FLUE LAYOUT INDICATIVE ONLY

0 5m 15m 30m 50m



ASB DA 0112
Roof Plan
Scale : 1 : 500 Date : 23.11.15 Rev :5


JACOBS
A/CN1001 024 005
JACOBS
100 Christie Street
Sydney, NSW 2000
AUSTRALIA
Tel: +61 2 9555 7200
Fax: +61 2 9555 7200
Web: www.jacobs.com

aurora


NSW Health
Infrastructure

ST GEORGE HOSPITAL
ACUTE SERVICES
BUILDING AND
REDEVELOPMENT

FINISHES LEGEND	
CODE	DESCRIPTION
FAC-01	COMPOSITE PREFINISHED METAL CLADDING - DARK GREY
FAC-02	COMPOSITE PREFINISHED METAL CLADDING - OFF WHITE
FAC-10	COMPOSITE PREFINISHED METAL CLADDING - COPPER COLOURED
FAC-11	COMPOSITE WOOD LAMINATE SOFFIT CLADDING
LVR-01	HORIZONTAL METAL LOUVRES, DARK GREY
GLZ-01	TRANSPARENT GLASS WITH GREY TINT
GLZ-02	COLOURBACKED GLASS - DARK GREY
DP	DOWNPIPES - COLOUR TO MATCH CLADDING

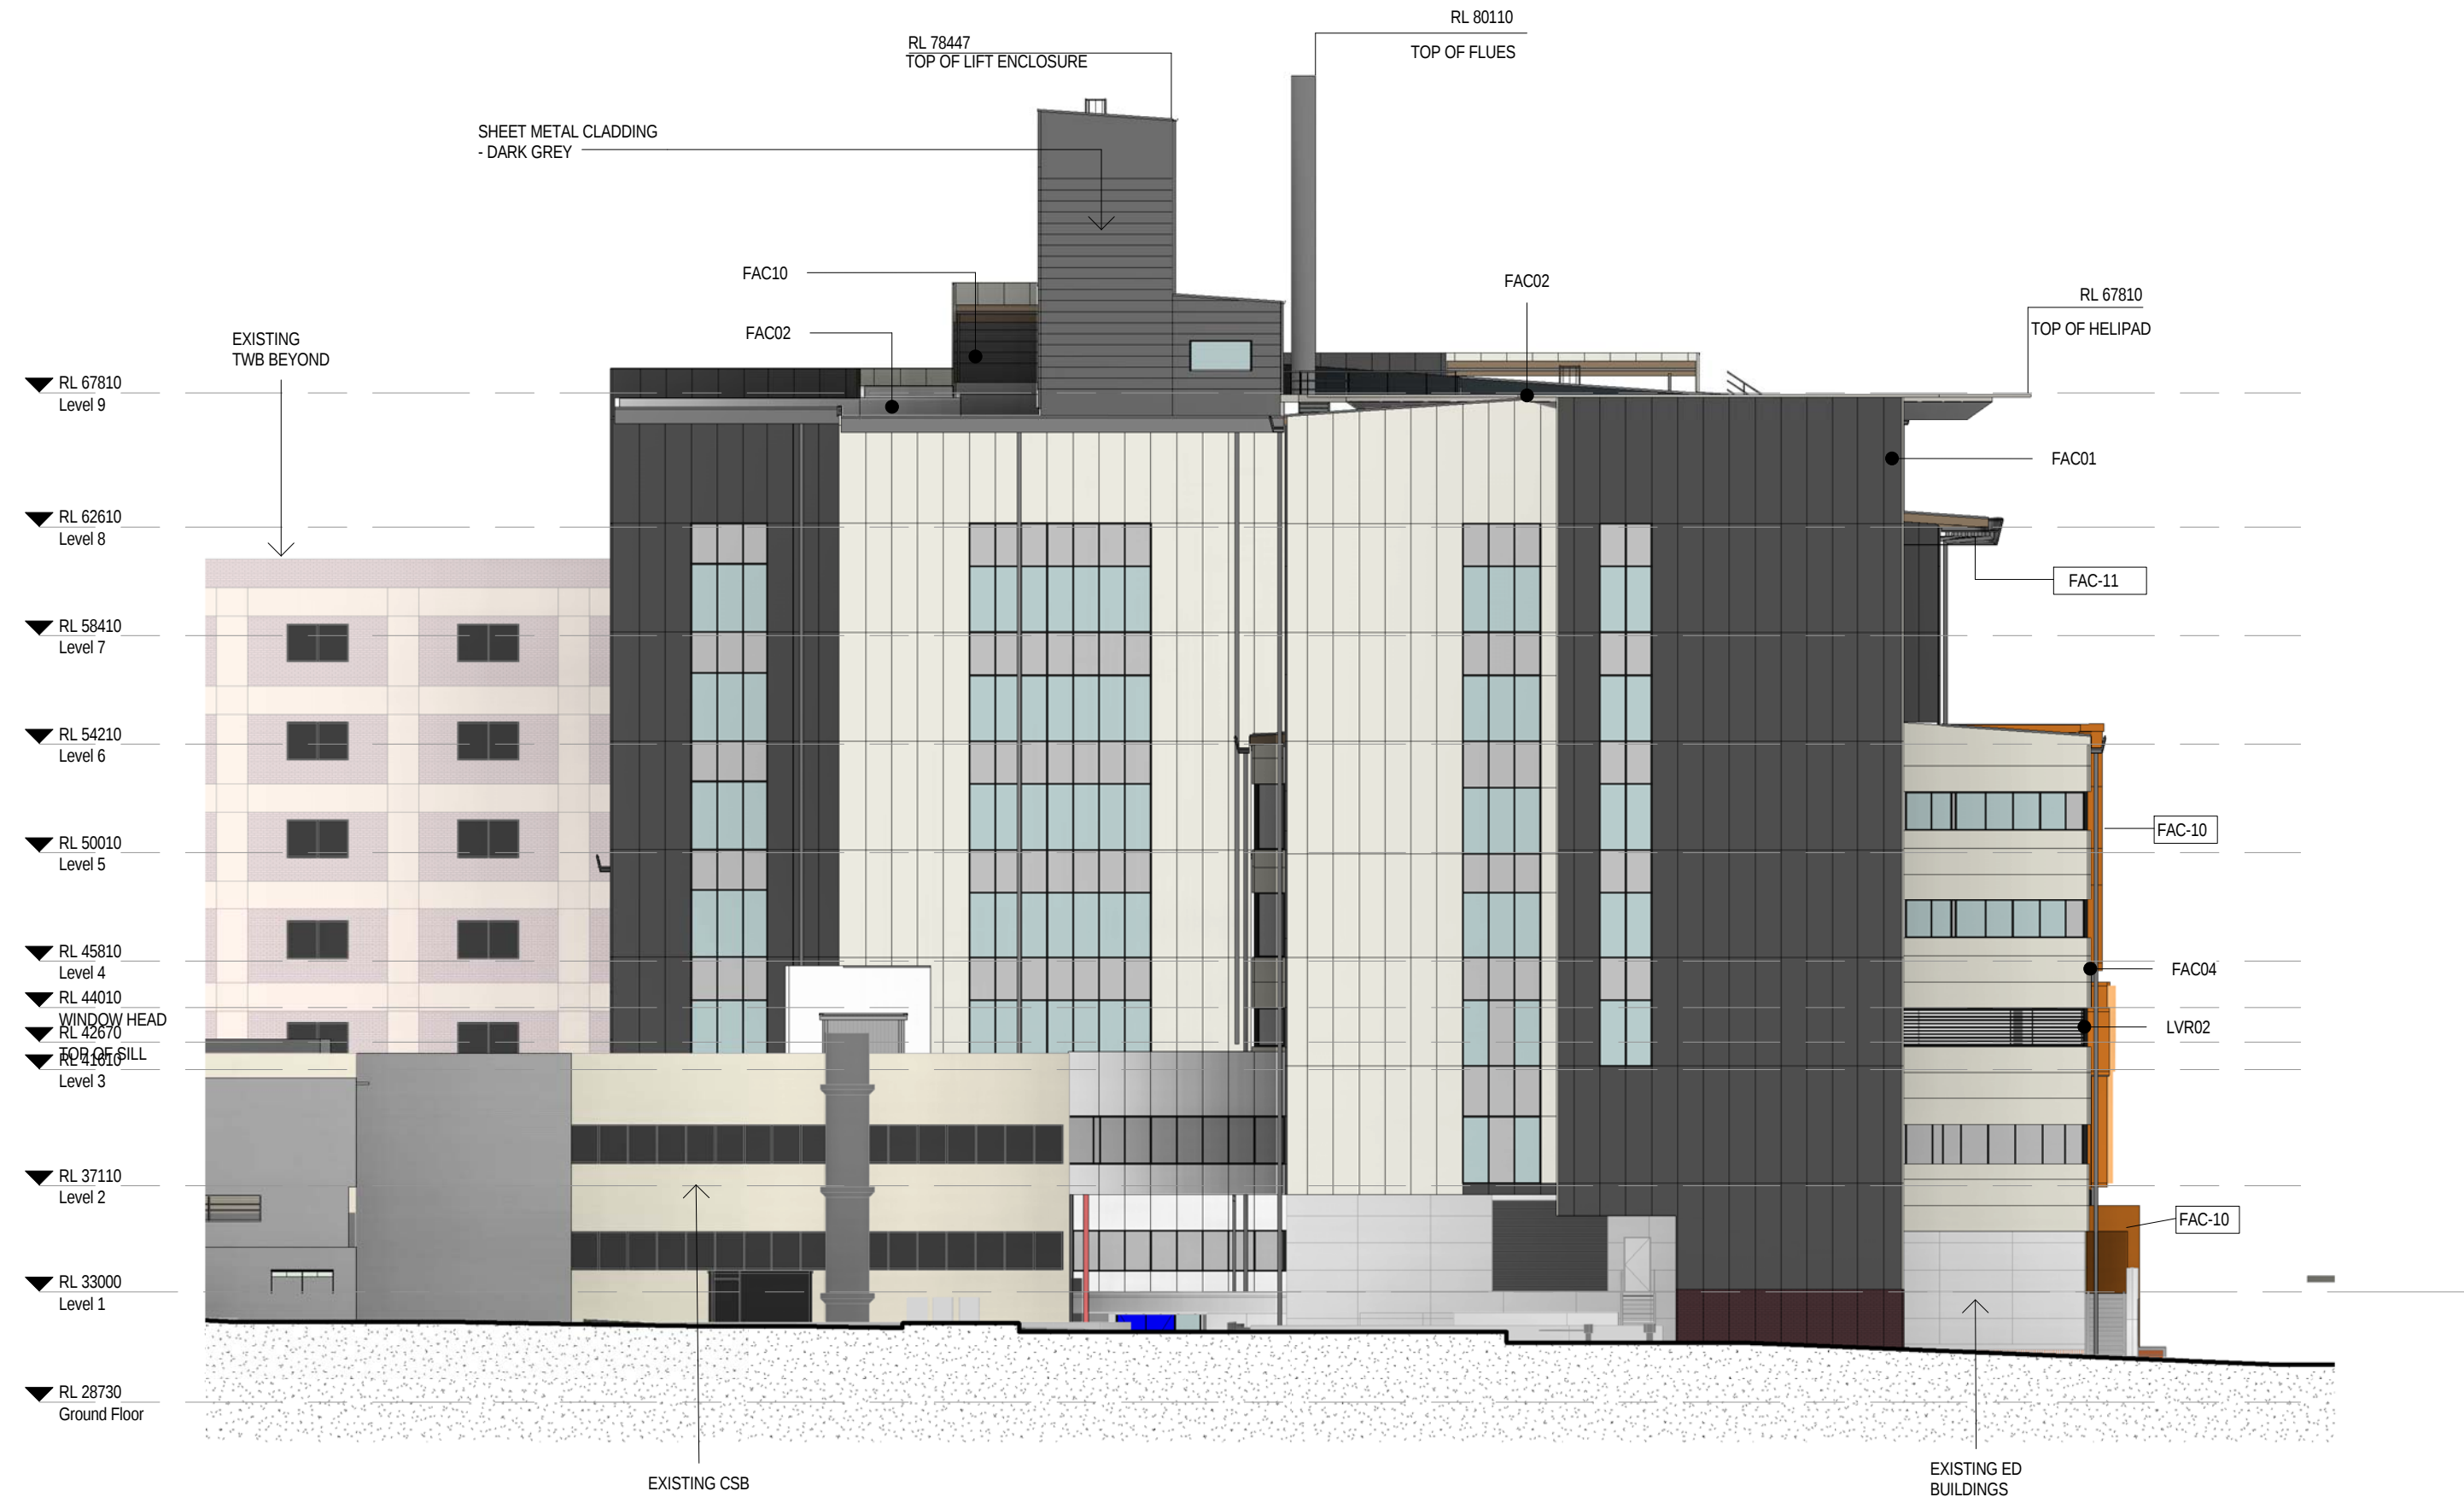

2 North Elevation
1 : 250

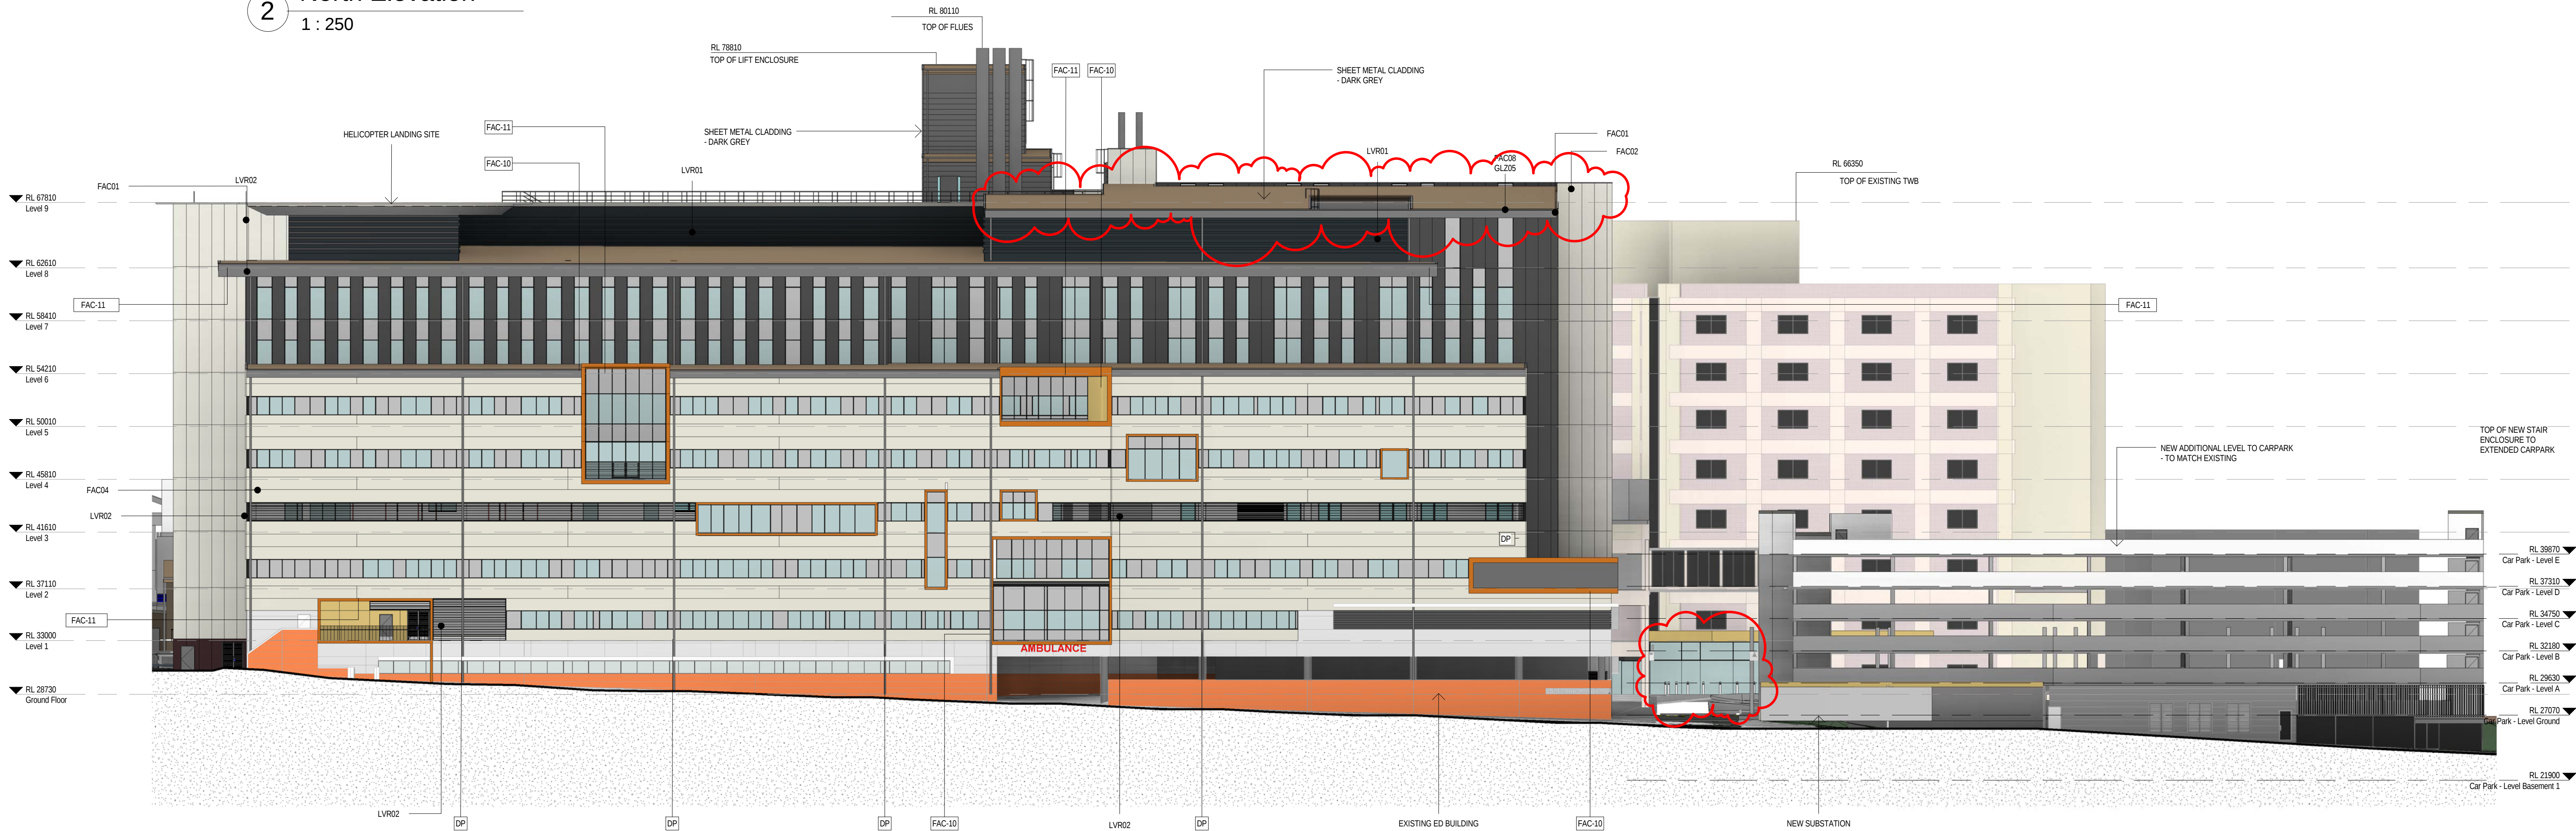

1 West Elevation
1 : 250

NOTE: LOCATION OF FLUES INDICATIVE ONLY
EXTERNAL DOWNPIPES INDICATIVE ONLY
SIGNAGE WORDING INDICATIVE ONLY

24/11/2015 12:46:03 PM



ASB DA 0201
Elevations Proposed
Scale : As indicated Date : 23.11.15 Rev :3

JACOBS

A/CN 001 024 006
JACOBS
100 Christie Street
Sydney, NSW 2000
AUSTRALIA


Tel: +61 2 9555 7200
Fax: +61 2 9555 7200
Web: www.jacobs.com

aurora


NSW Health
Infrastructure

ST GEORGE HOSPITAL
ACUTE SERVICES
BUILDING AND
REDEVELOPMENT

FINISHES LEGEND	
CODE	DESCRIPTION
FAC-01	COMPOSITE PREFINISHED METAL CLADDING - DARK GREY
FAC-02	COMPOSITE PREFINISHED METAL CLADDING - OFF WHITE
FAC-10	COMPOSITE PREFINISHED METAL CLADDING - COPPER COLOURED
FAC-11	COMPOSITE WOOD LAMINATE SOFFIT CLADDING
LVR-01	HORIZONTAL METAL LOUVRES, DARK GREY
GLZ-01	TRANSPARENT GLASS WITH GREY TINT
GLZ-02	COLOURBACKED GLASS - DARK GREY
DP	DOWNPIPES - COLOUR TO MATCH CLADDING

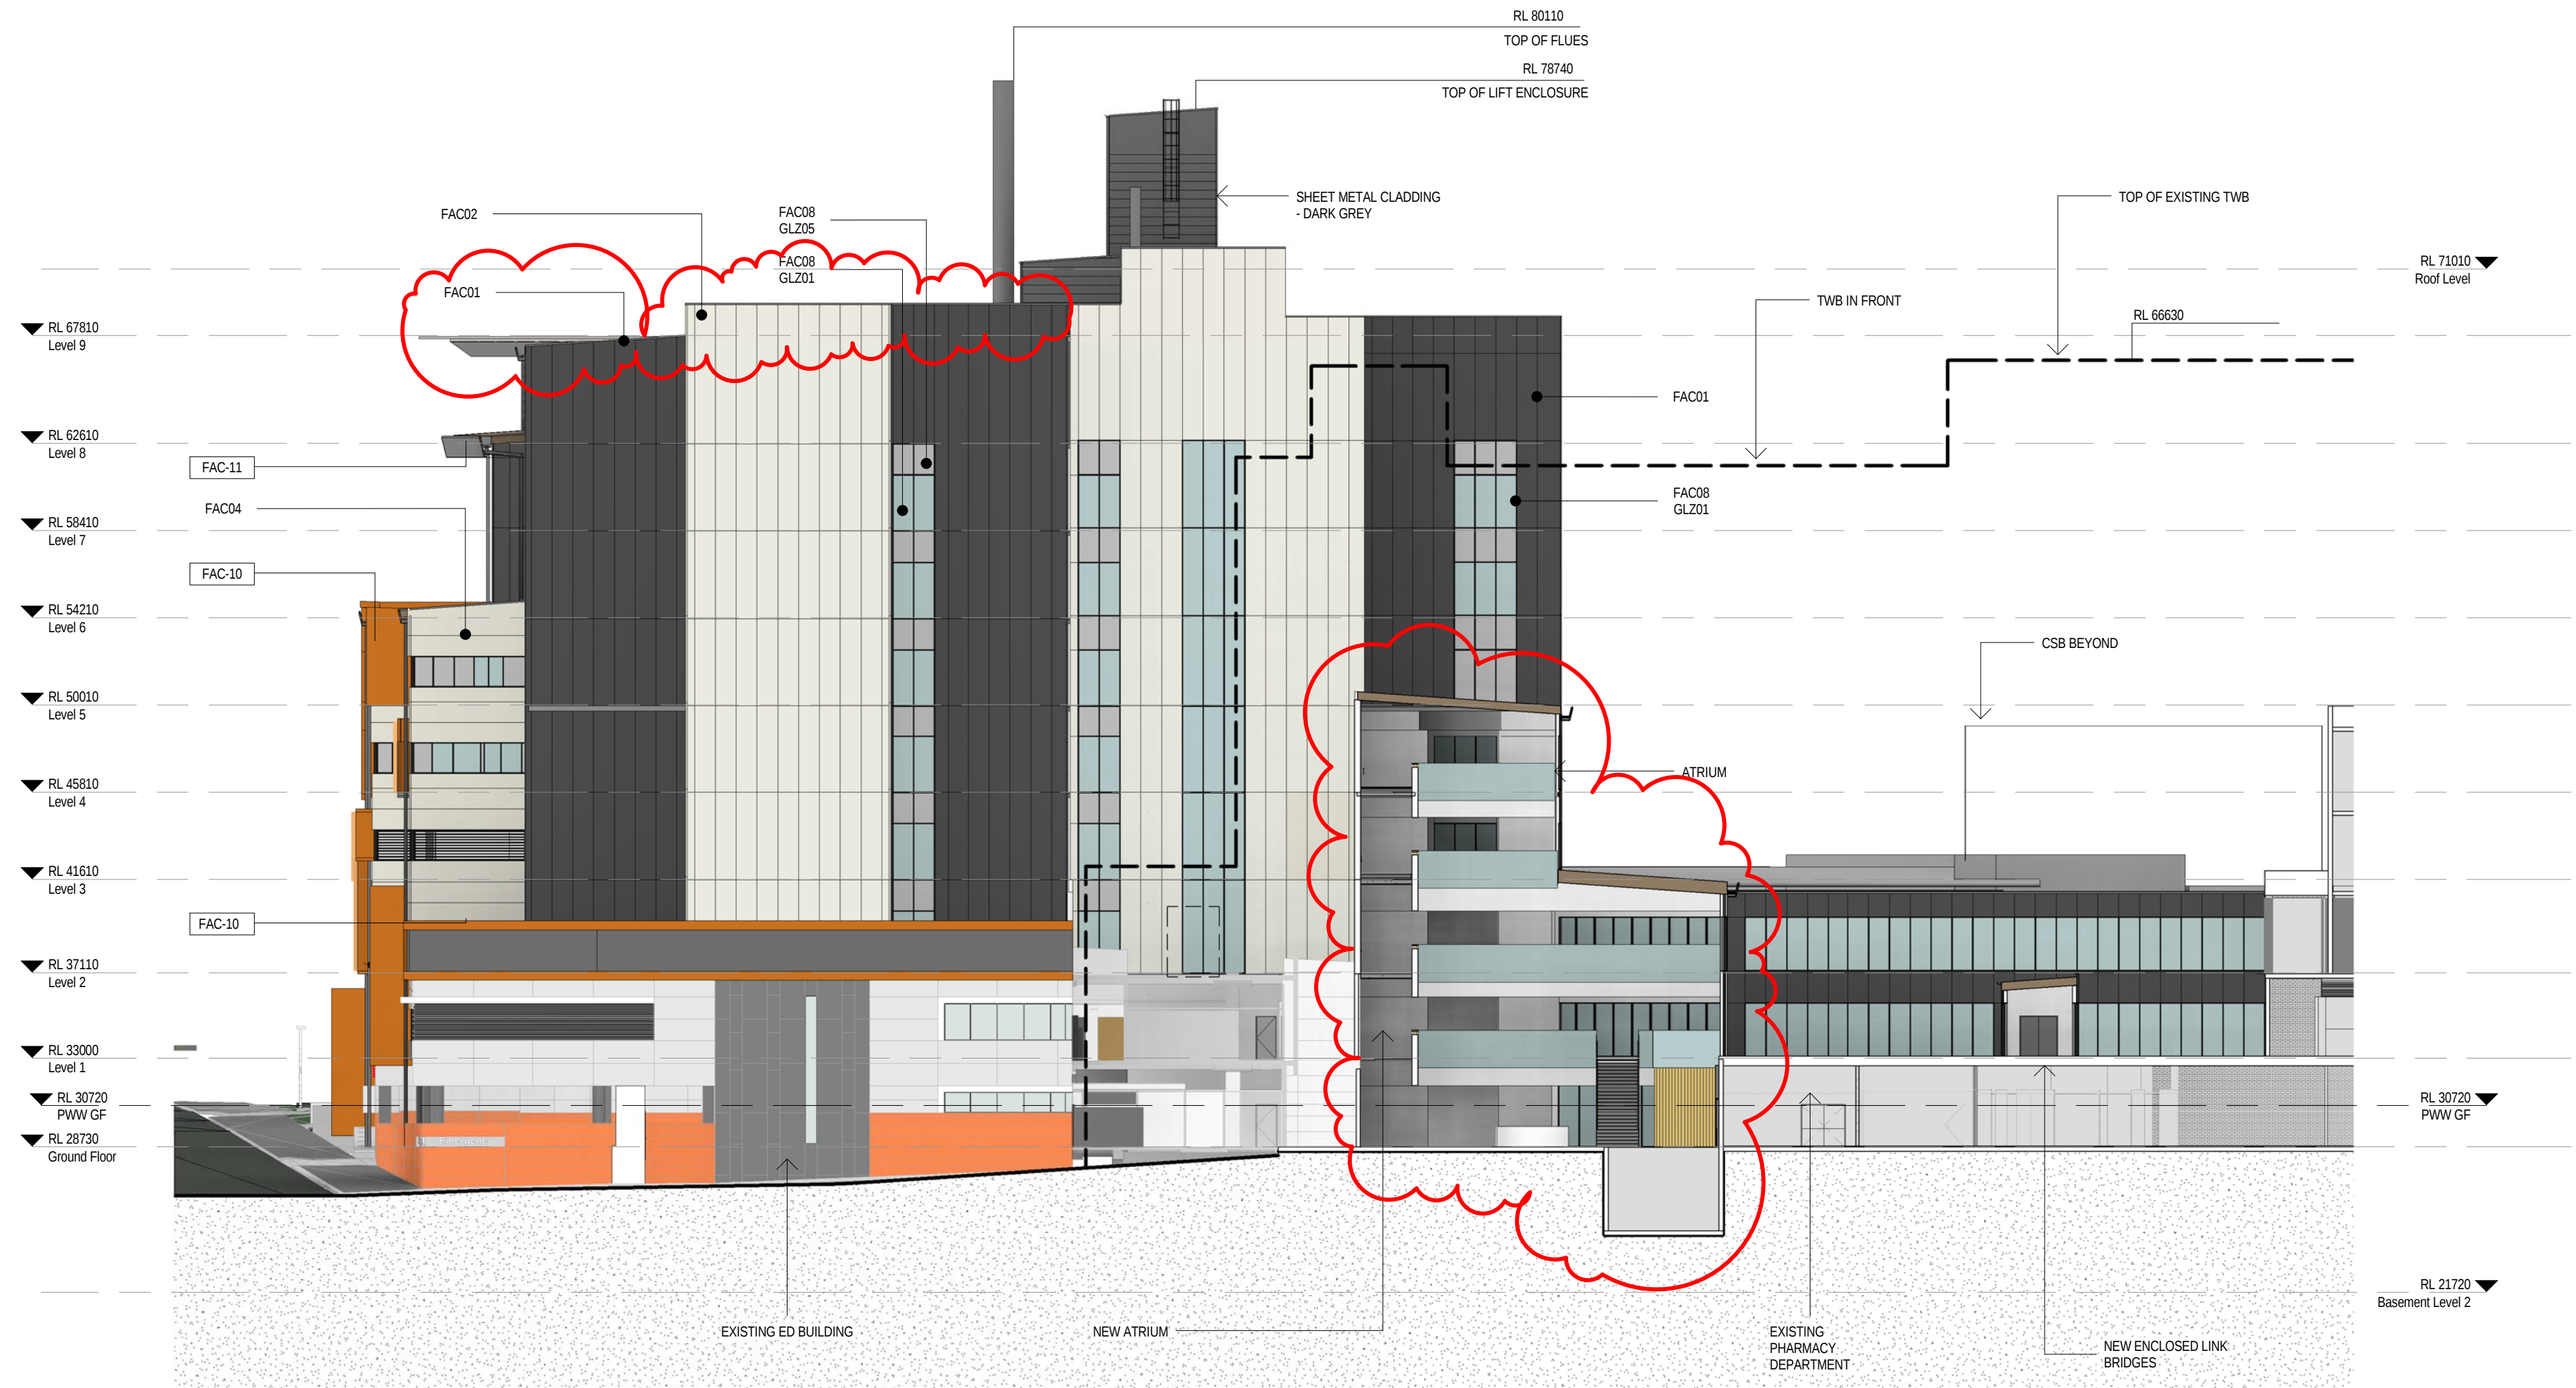


2 South Elevation
1 : 250

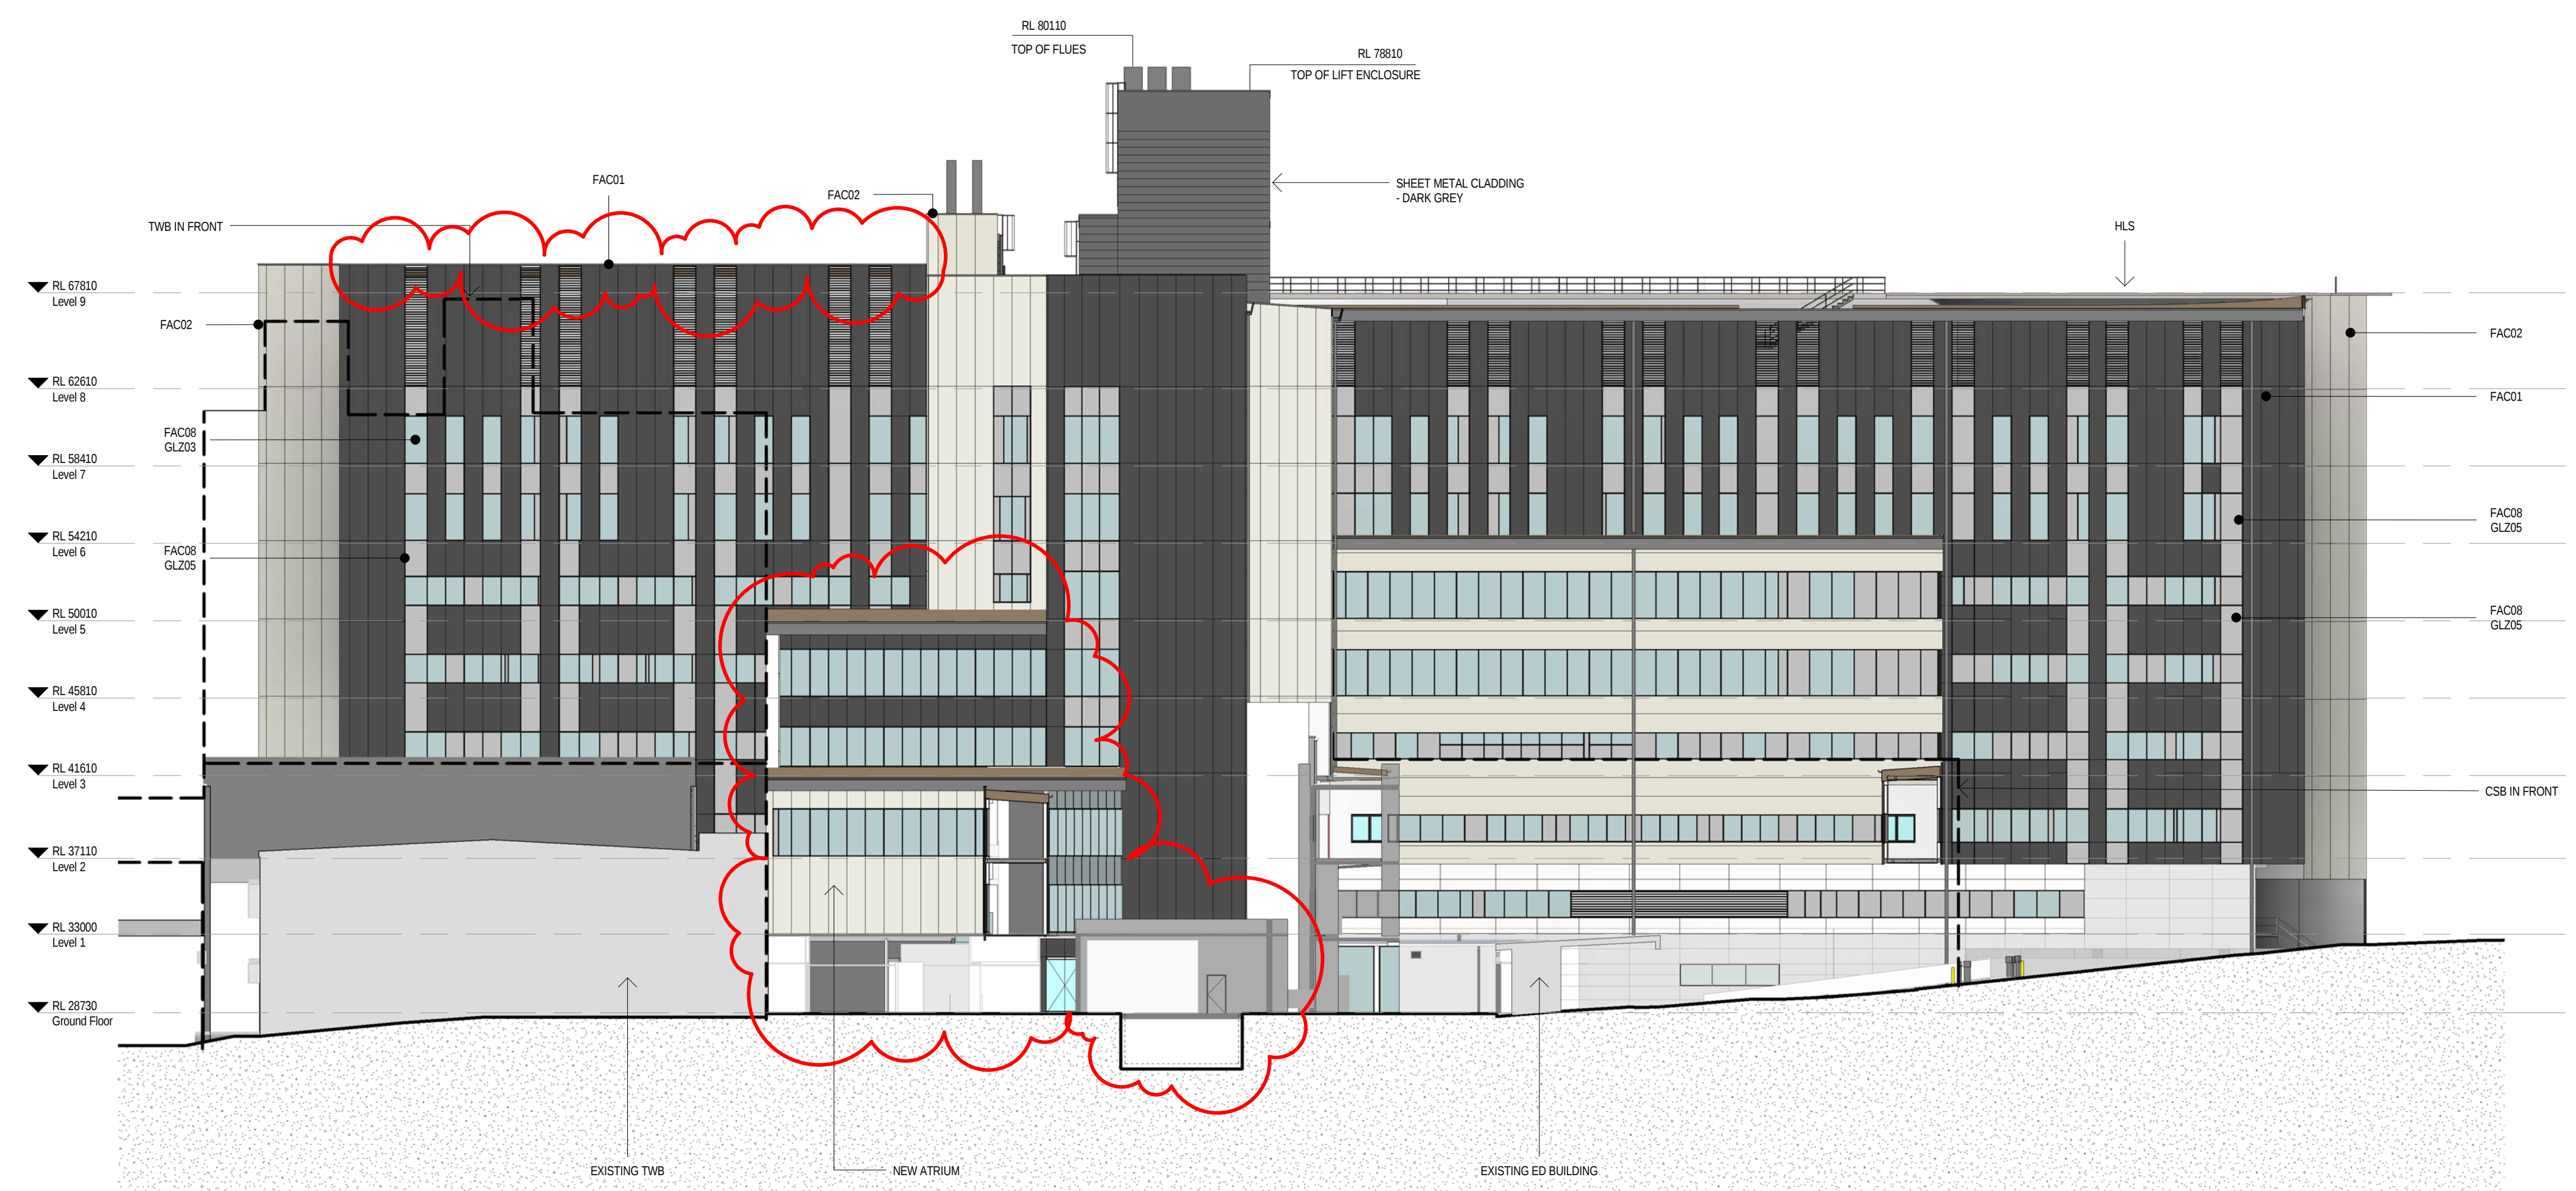

1 East Elevation
1 : 250

NOTE: LOCATION OF FLUES INDICATIVE ONLY
EXTERNAL DOWNPIPES INDICATIVE ONLY
SIGNAGE WORDING INDICATIVE ONLY


FINISHES LEGEND	
CODE	DESCRIPTION
FAC-01	COMPOSITE PREFINISHED METAL CLADDING - DARK GREY
FAC-02	COMPOSITE PREFINISHED METAL CLADDING - OFF WHITE
FAC-10	COMPOSITE PREFINISHED METAL CLADDING - COPPER COLOURED
FAC-11	COMPOSITE WOOD LAMINATE SOFFIT CLADDING
LVR-01	HORIZONTAL METAL LOUVRES, DARK GREY
GLZ-01	TRANSPARENT GLASS WITH GREY TINT
GLZ-02	COLOURBACKED GLASS - DARK GREY
DP	DOWNPIPES - COLOUR TO MATCH CLADDING

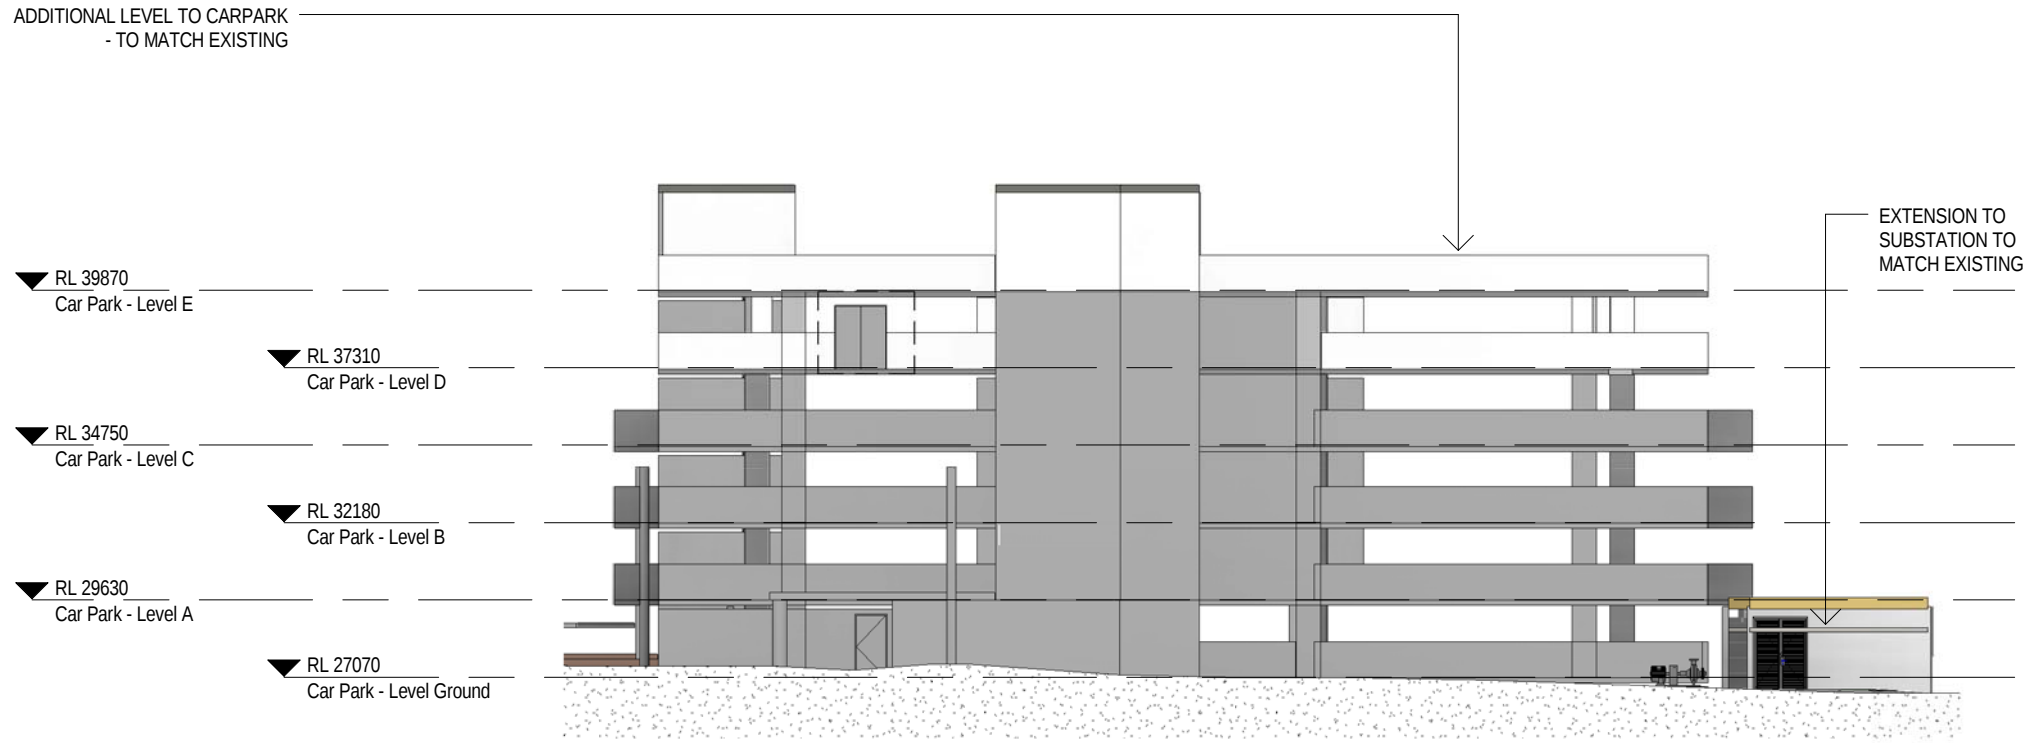


2 Gray St Car Park - North Elevation
1 : 250




3 Proposed Elevation - Main Entry
1 : 200

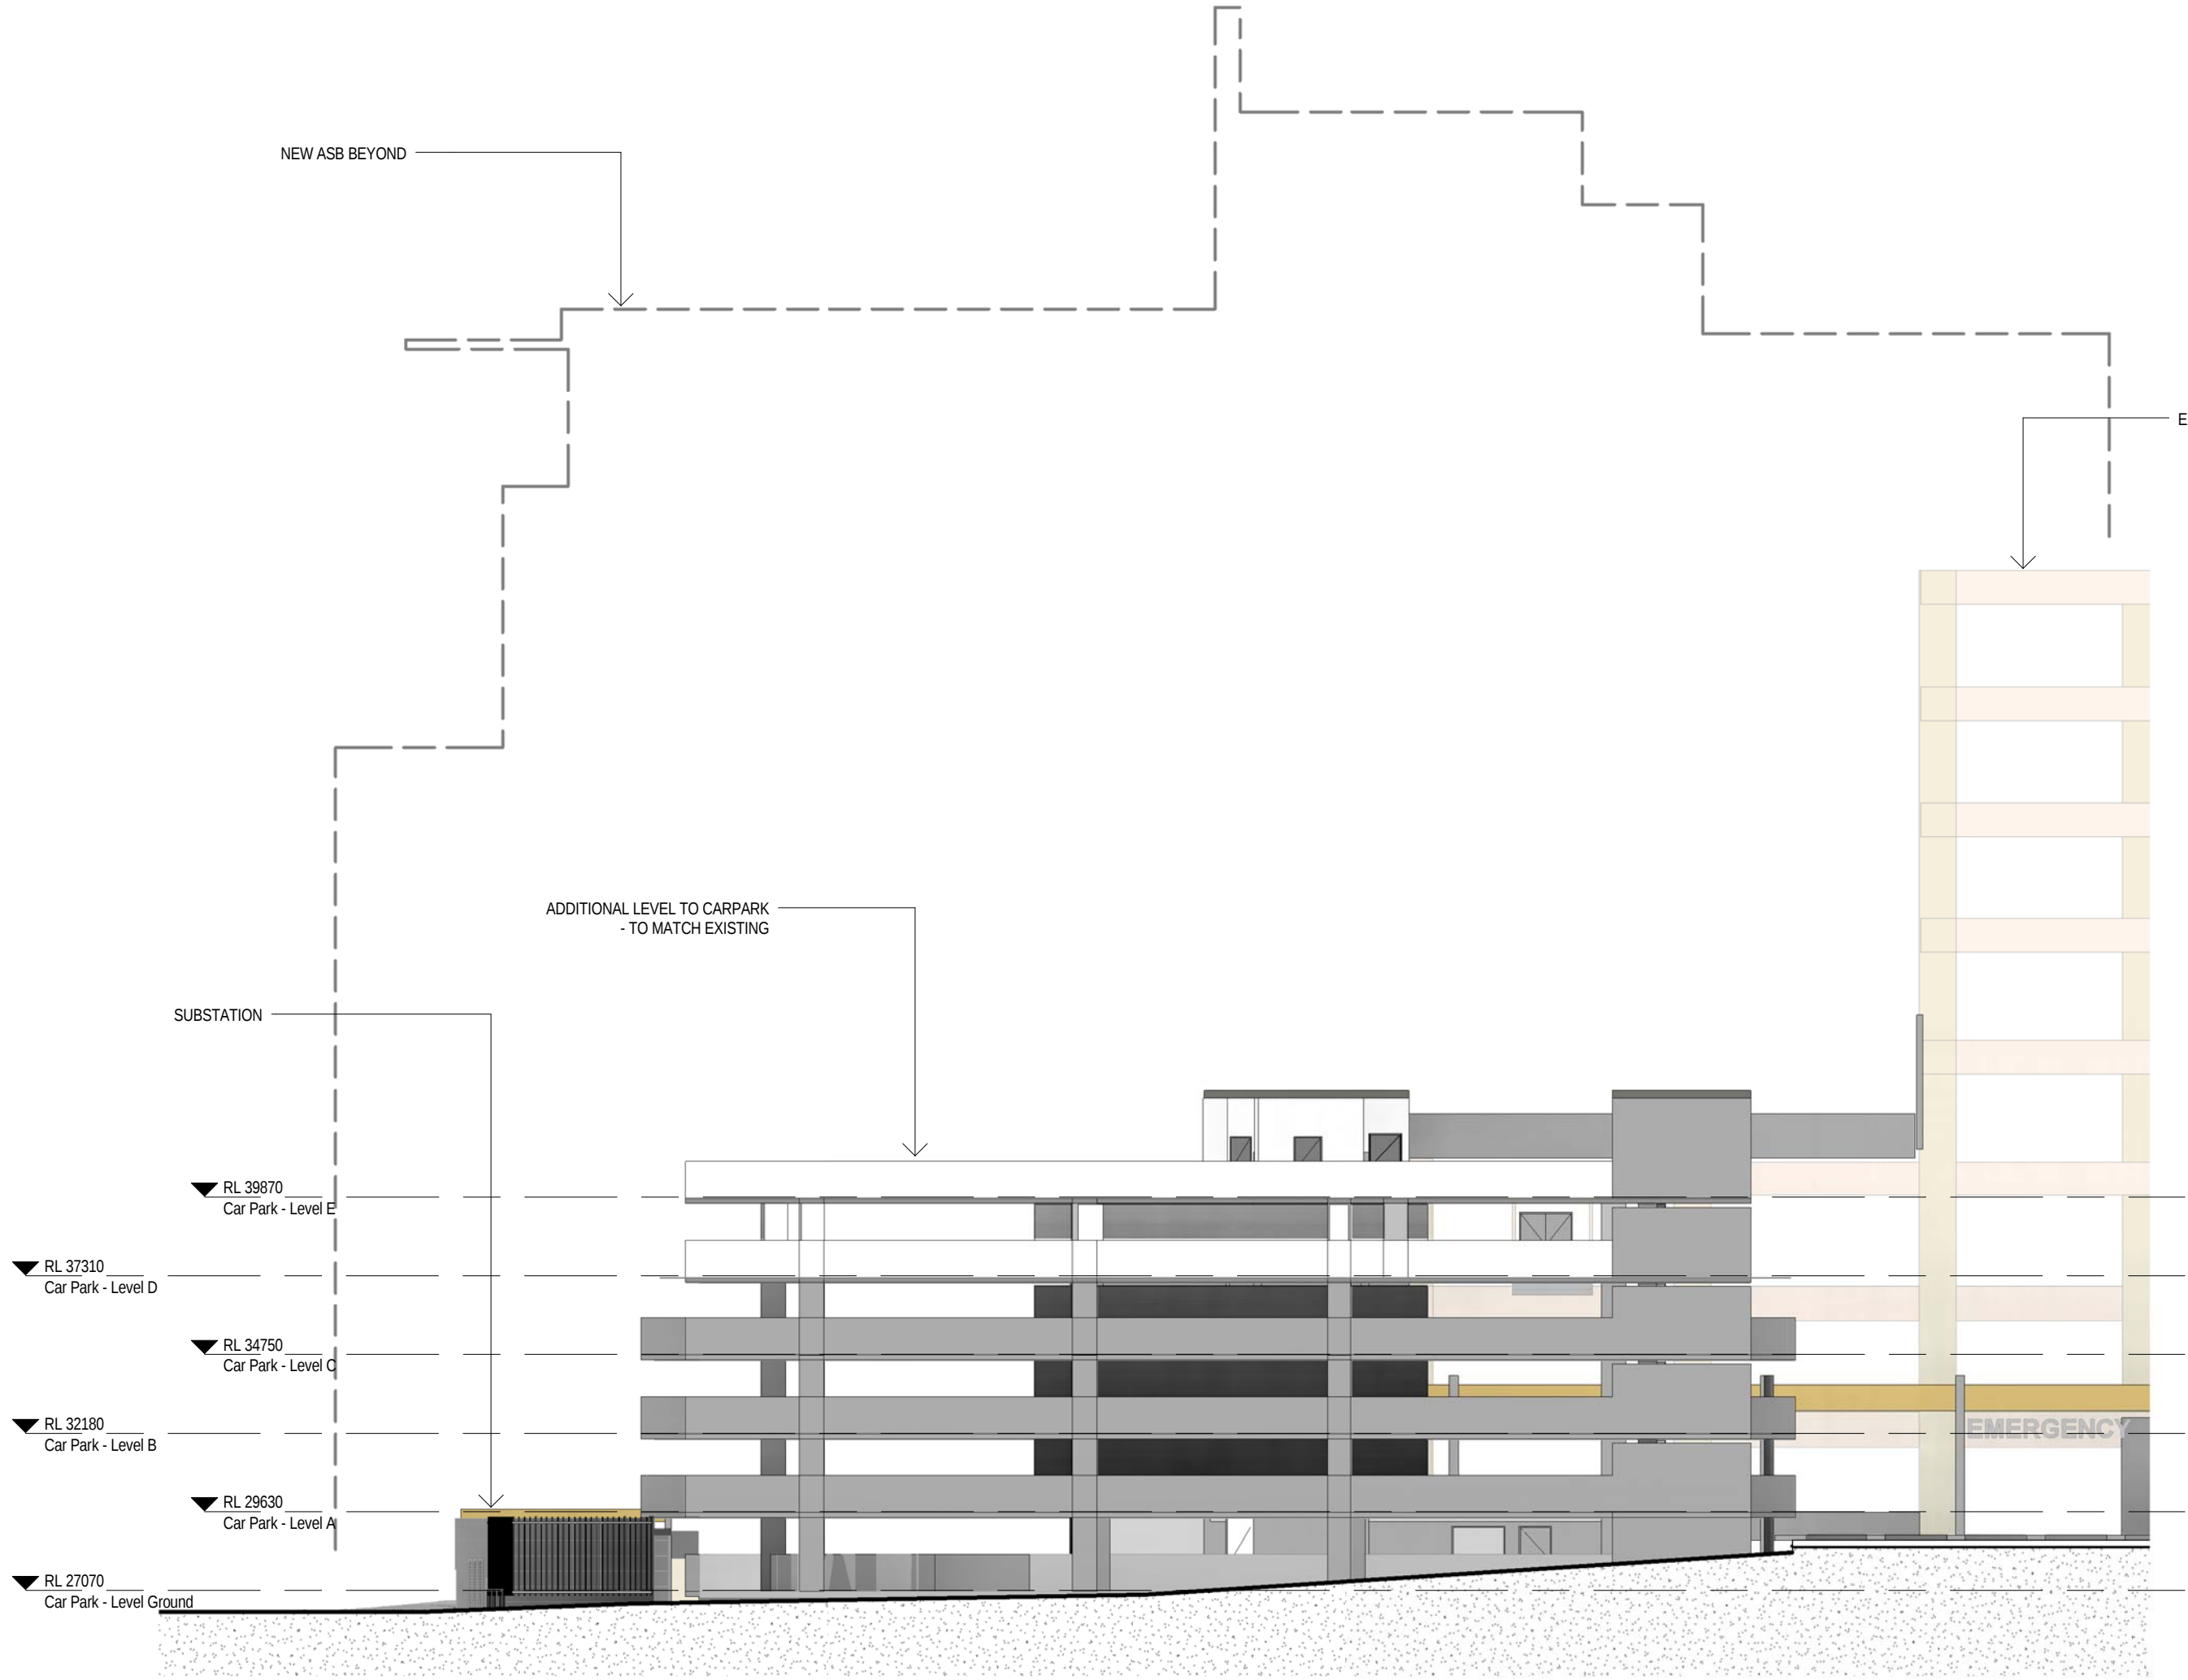

1 Gray St Car Park - South Elevation
1 : 200

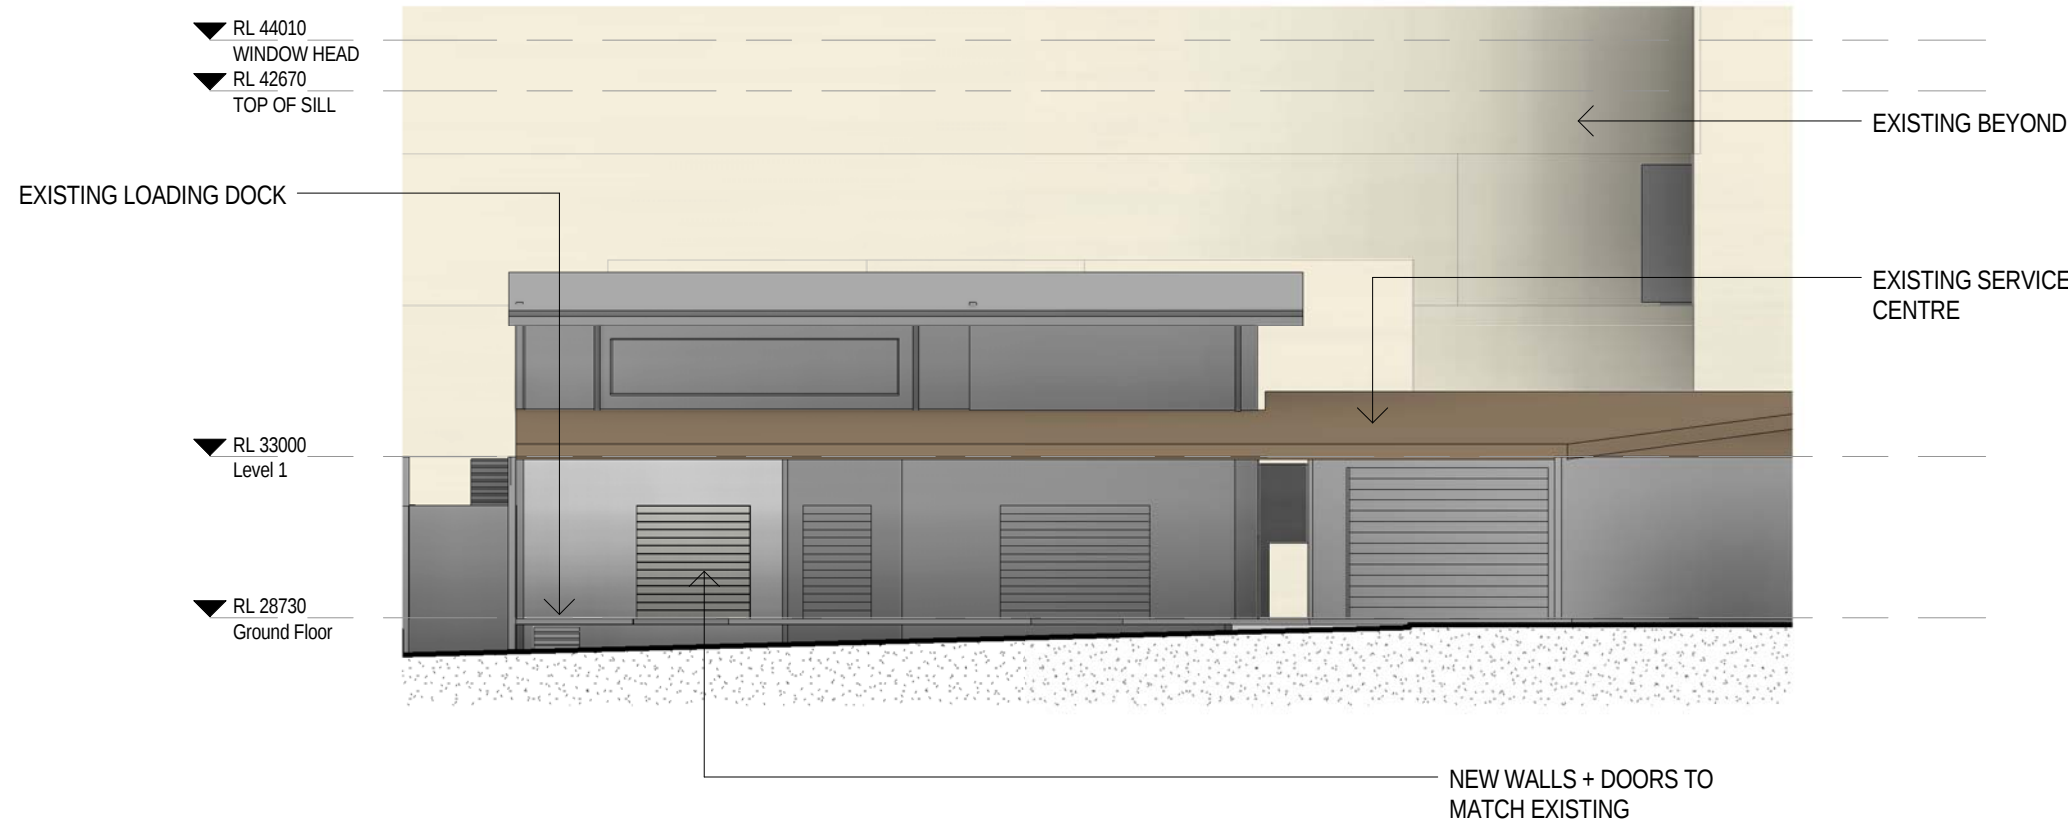

4 Service Centre - East Elevation
1 : 200

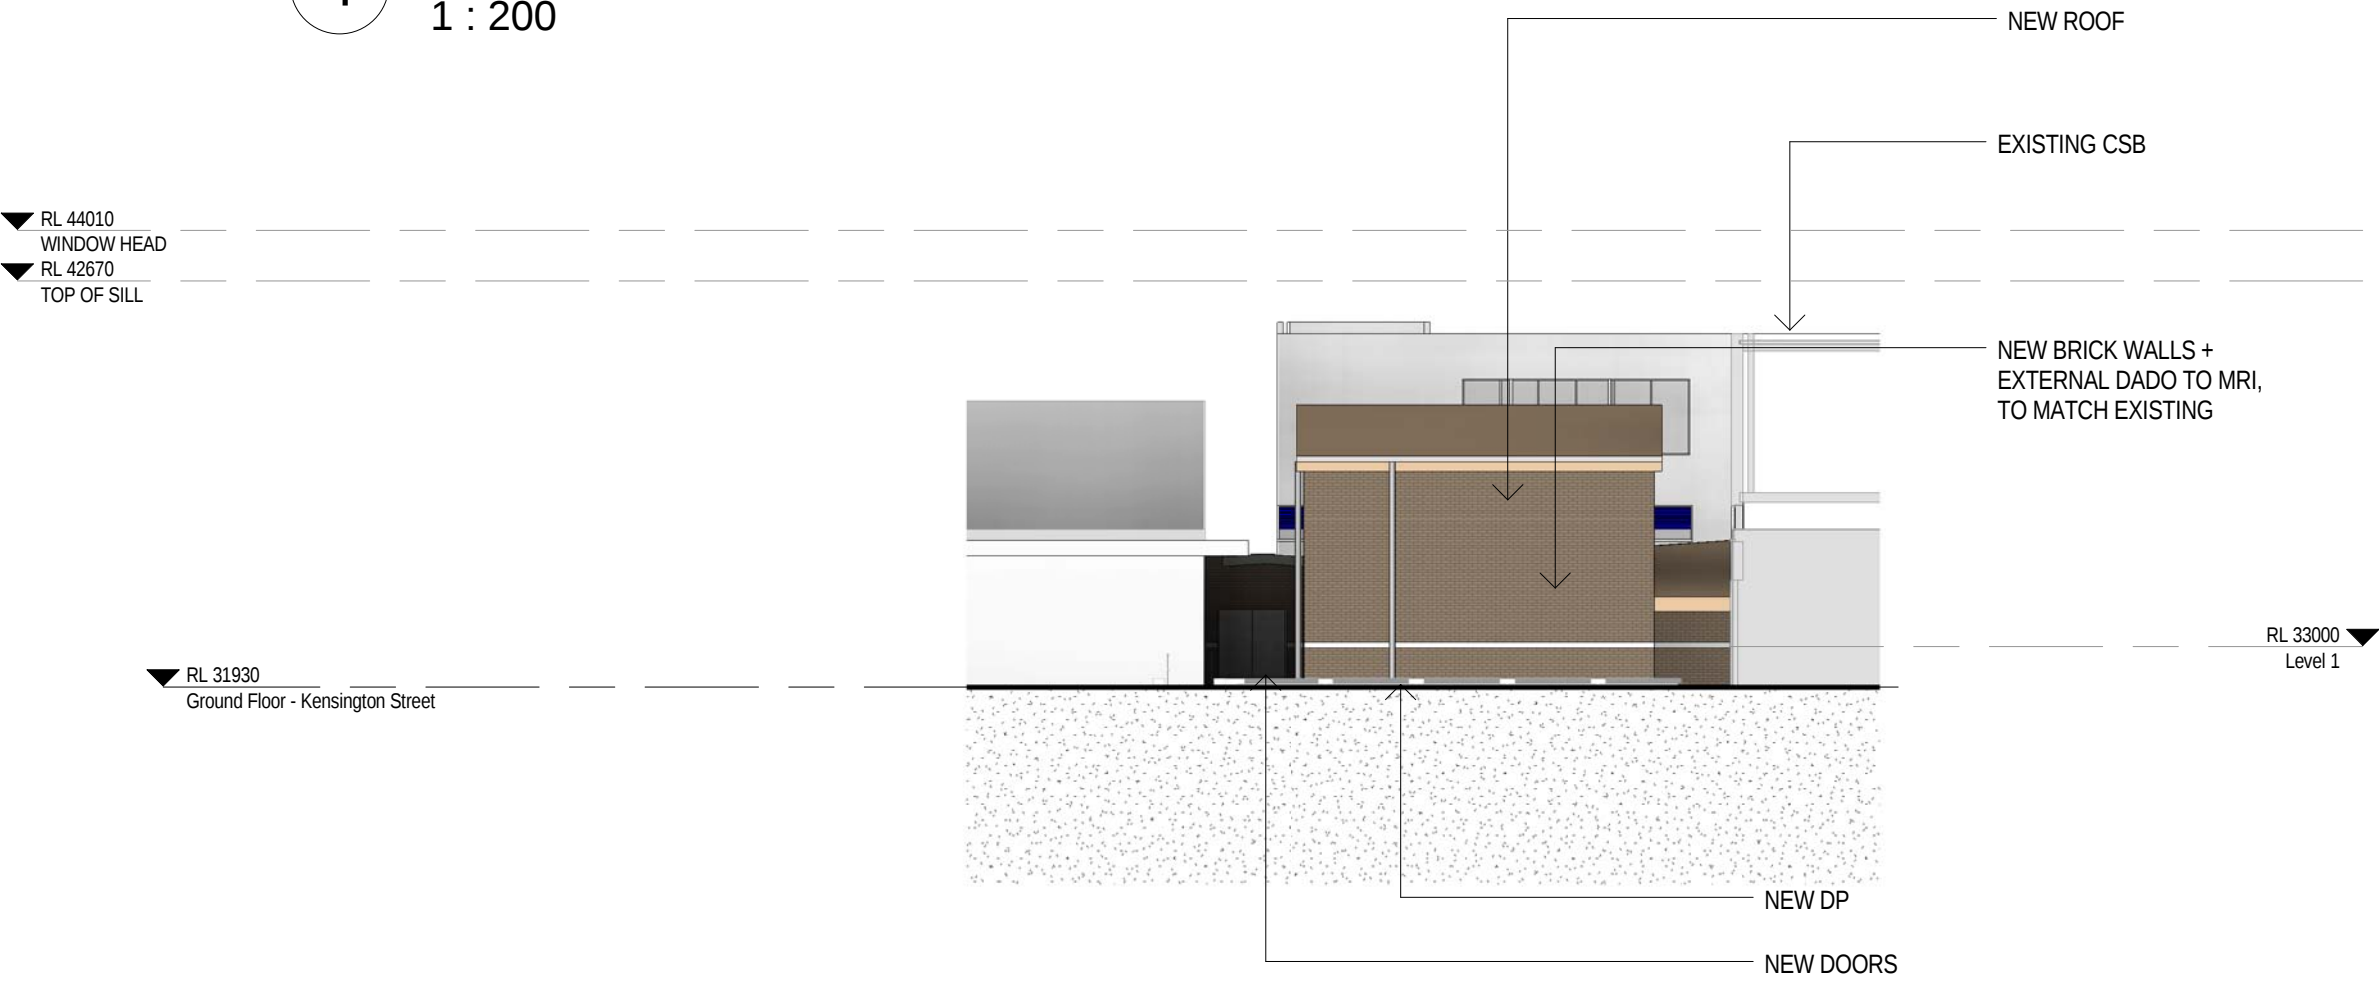

5 MRI - West Elevation
1 : 200

24/11/2015 12:24:29 PM