


▼ RL 7800
 MAX. ROOF HEIGHT
 ▼ RL 7480
 Lin Main Room
 ▼ RL 67810
 Level 9
 ▼ RL 62610
 Level 8
 ▼ RL 56410
 Level 7
 ▼ RL 54210
 Level 6
 ▼ RL 50010
 Level 5
 ▼ RL 45810
 Level 4
 ▼ RL 45410
 FCL
 ▼ RL 43010
 FCL
 ▼ RL 37110
 Level 2
 ▼ RL 30000
 Level 1
 ▼ RL 26730
 Ground Floor

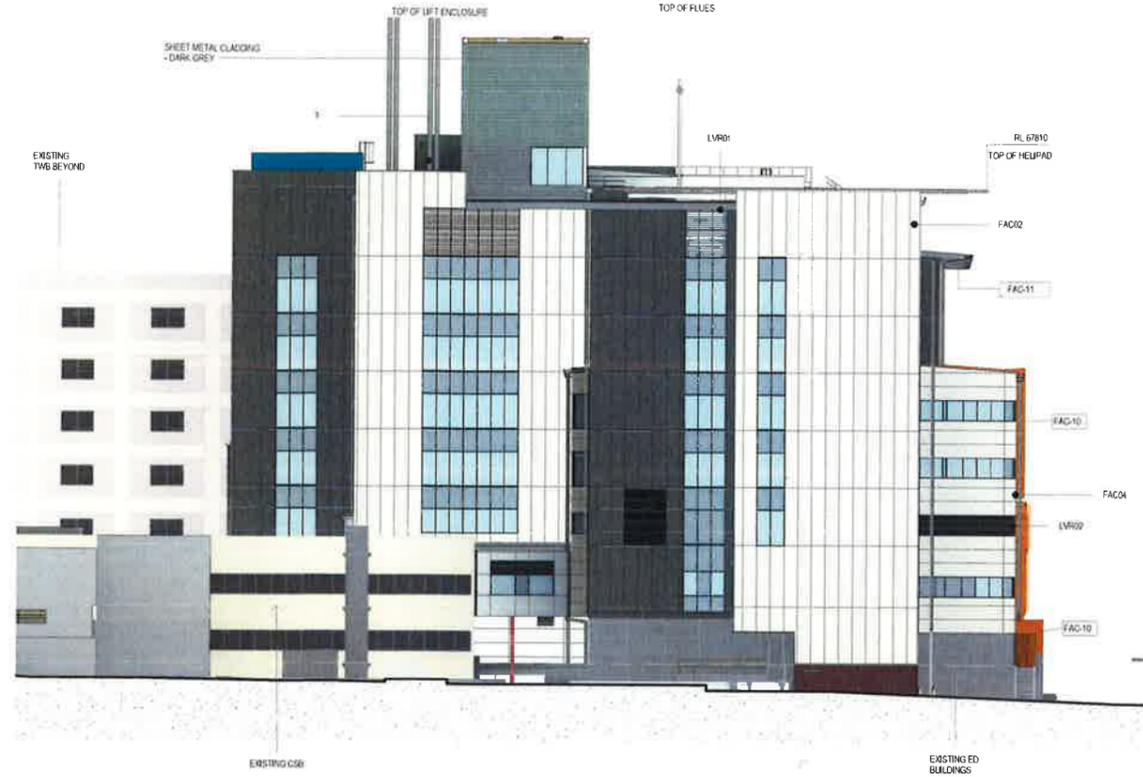


2 North Elevation
 1 : 250


NSW GOVERNMENT
 Planning
 Issued under the Environmental Planning and Assessment Act 1979
 Approved Section 96 (1A) (1) (2) Modification Application
 No. 2 granted on the **10 MAY 2018**
 in respect to MP SSD 7024
 Signed..... *[Signature]*
 Sheet No. 1 of 9

CODE	DESCRIPTION
FAC-01	COMPOSITE PREFINISHED METAL CLADDING - DARK GREY
FAC-02	COMPOSITE PREFINISHED METAL CLADDING - OFF WHITE
FAC-10	COMPOSITE PREFINISHED METAL CLADDING - COPPER COLOURED
FAC-11	COMPOSITE WOOD LAMINATE SPLIT CLADDING
LVR-01	HORIZONTAL METAL LOUVRES - DARK GREY
GLZ-01	TRANSPARENT GLASS WITH GREY TINT
GLZ-02	COLOURED GLASS - DARK GREY
DP1	DOWNPIPES - COLOUR TO MATCH CLADDING

▼ RL 67810
 Level 9
 ▼ RL 62610
 Level 8
 ▼ RL 56410
 Level 7
 ▼ RL 54210
 Level 6
 ▼ RL 50010
 Level 5
 ▼ RL 45810
 Level 4
 ▼ RL 45410
 FCL
 ▼ RL 41910
 Level 3
 ▼ RL 37110
 Level 2
 ▼ RL 30000
 Level 1
 ▼ RL 26730
 Ground Floor

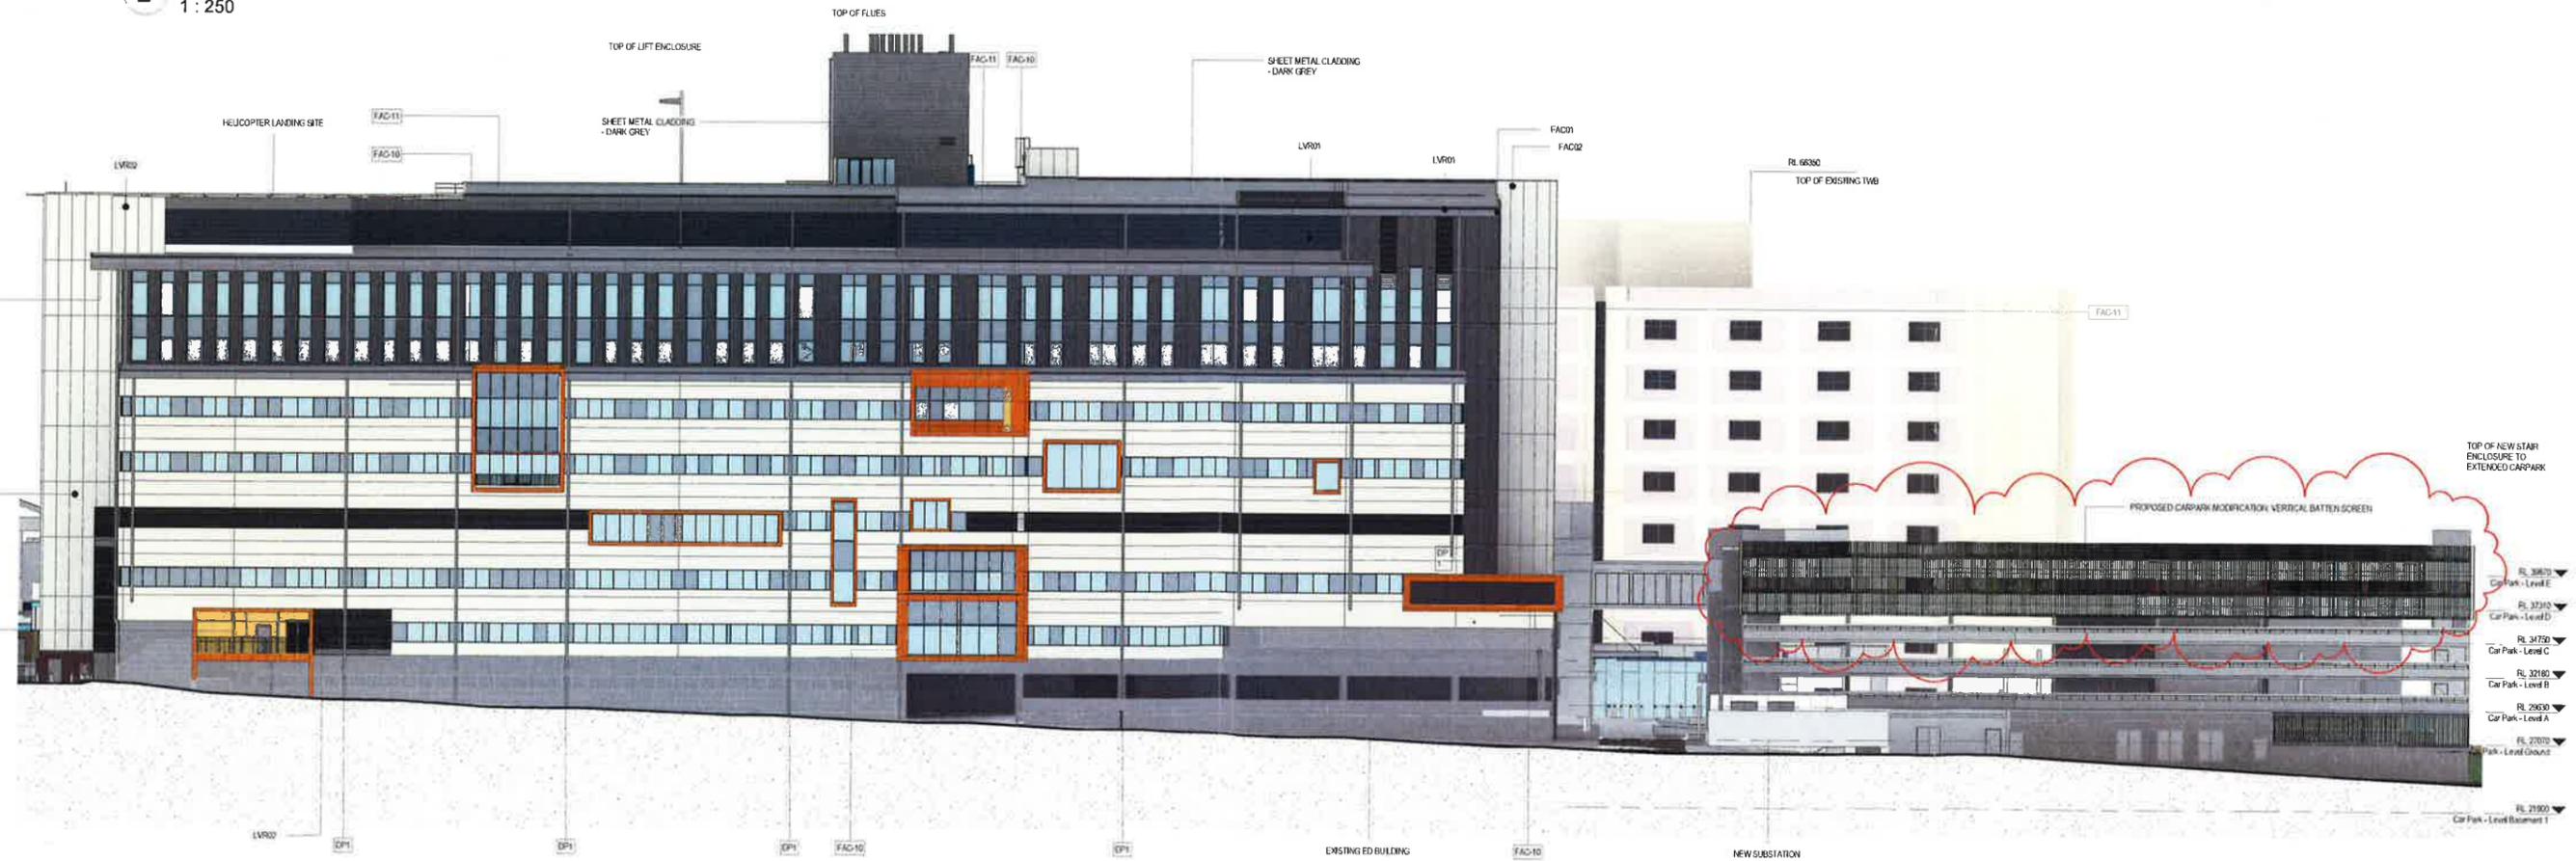

1 West Elevation
 1 : 250

NOTE: LOCATION OF FLUES INDICATIVE ONLY
 EXTERNAL DOWNPIPES INDICATIVE ONLY
 SIGNAGE WORDING INDICATIVE ONLY


20/03/2018 10:14:09 AM

ASB DA 0201
 Elevations Proposed
 Scale : As indicated Date : 20.03.18 Rev :4



ST GEORGE HOSPITAL
ACUTE SERVICES
BUILDING AND
REDEVELOPMENT


NSW GOVERNMENT
 Planning
 Issued under the Environmental Planning and Assessment Act 1979
 Approved Section 96 (1A) (1) (2) Modification Application
 No. 2 granted on the 10 MAY 2018
 in respect to MP SSD 7024
 Signed: *[Signature]*
 Sheet No. 2 of 9

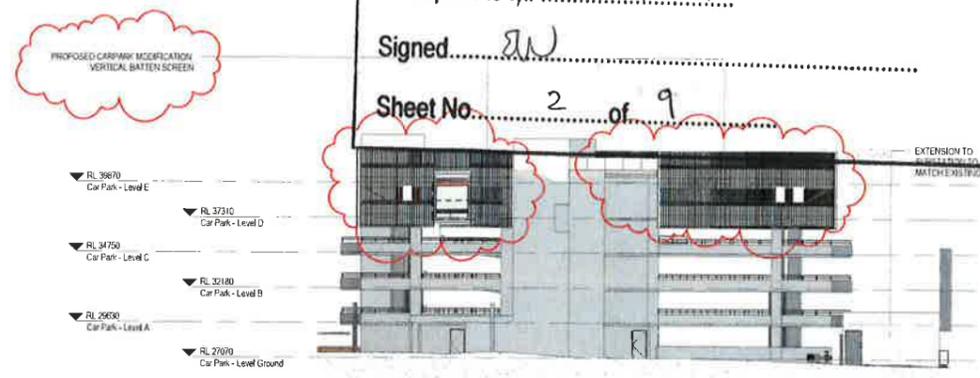

2 Gray St Car Park - North Elevation
 1 : 250



3 Proposed Elevation - Main Entry
 1 : 200

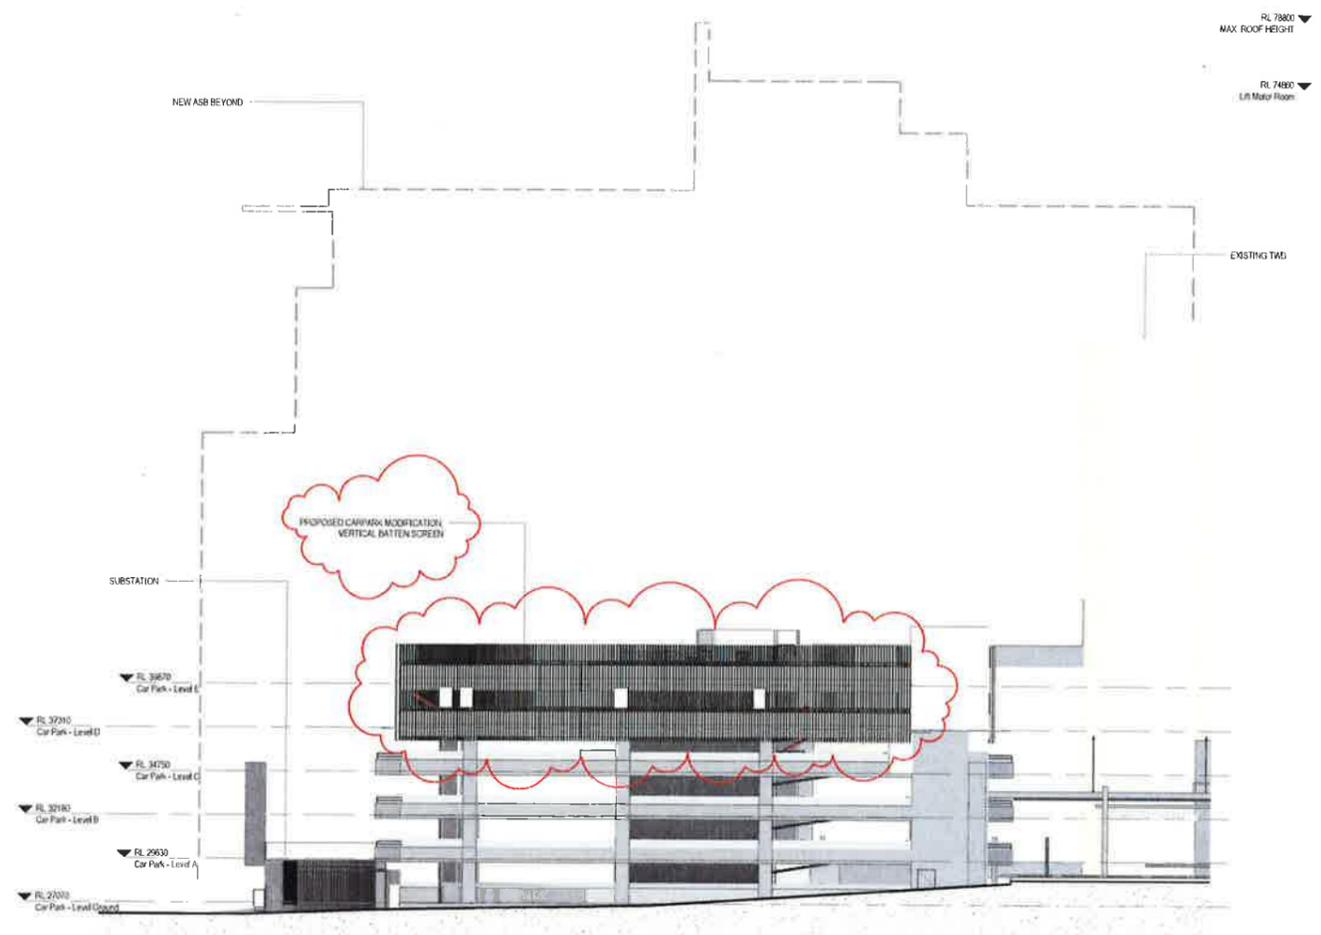

1 Gray St Car Park - South Elevation
 1 : 200



4 Service Centre - East Elevation
 1 : 200



5 MRI - West Elevation
 1 : 200

20/03/2018 10:14:35 AM

Approved Section 96 (1A) (1) (2) Modification Application

No. 2 granted on the 10 MAY 2018


in respect to MP 55D 7024

Signed [Signature]


Sheet No. 3 of 9

NOTE:
RL OF EACH EXISTING LEVEL ARE APPROX.
STRUCTURAL SLAB LEVEL, ACTUAL RL C.O.S.

NOTES:
1. DIMENSION SCALE DRAWING. UNLESS OTHERWISE SPECIFIED.
2. ALL DIMENSIONS ARE IN METRES UNLESS OTHERWISE SPECIFIED.
3. ALL DIMENSIONS SHALL BE VERIFIED ON SITE BEFORE PROCEEDING WITH THE WORK.
4. THIS DRAWING MUST BE READ IN CONJUNCTION WITH ALL RELEVANT CONTRACTS, SPECIFICATIONS, REPORTS AND DRAWINGS.
5. ALL DIMENSIONS TO BE PRINTED IN COLOUR.
THIS DRAWING IS THE PROPERTY OF JACOBS AND IS NOT TO BE REPRODUCED OR COPIED WITHOUT THE WRITTEN PERMISSION OF JACOBS.

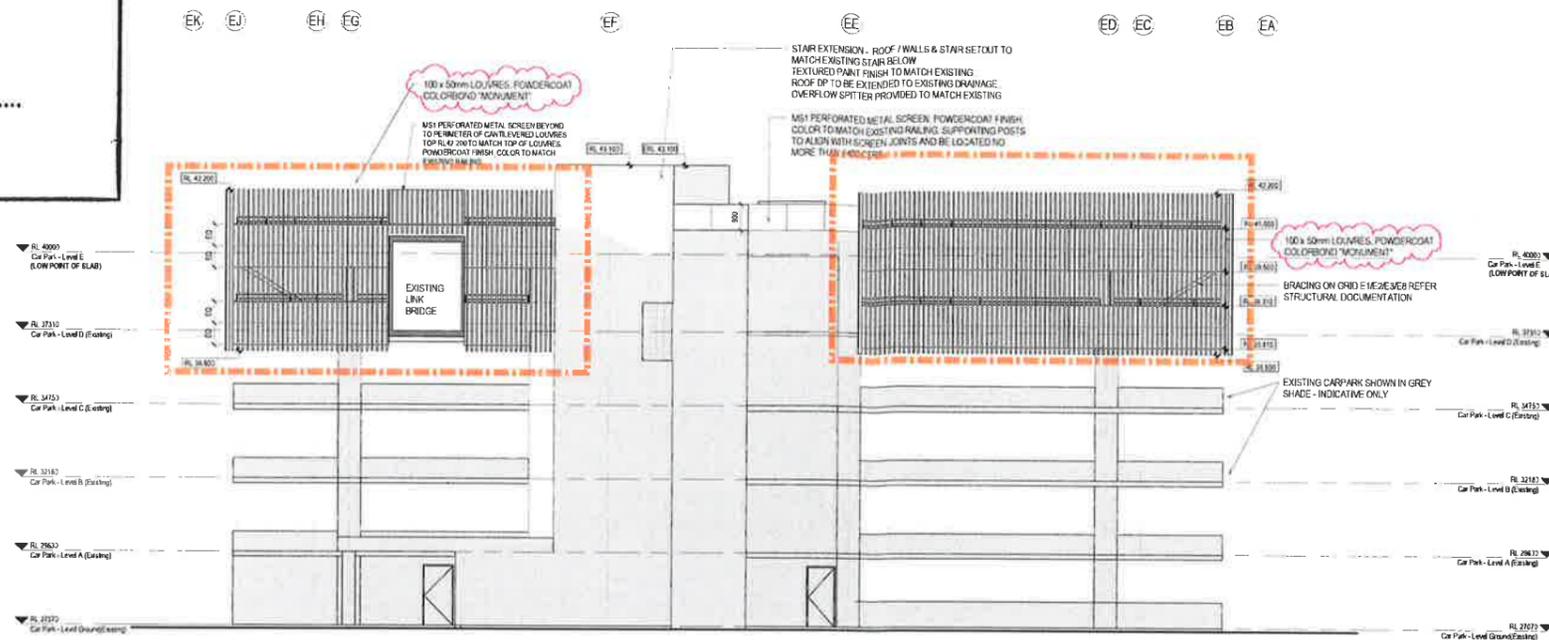

1 Gray St Car Park - North Elevation
1:100

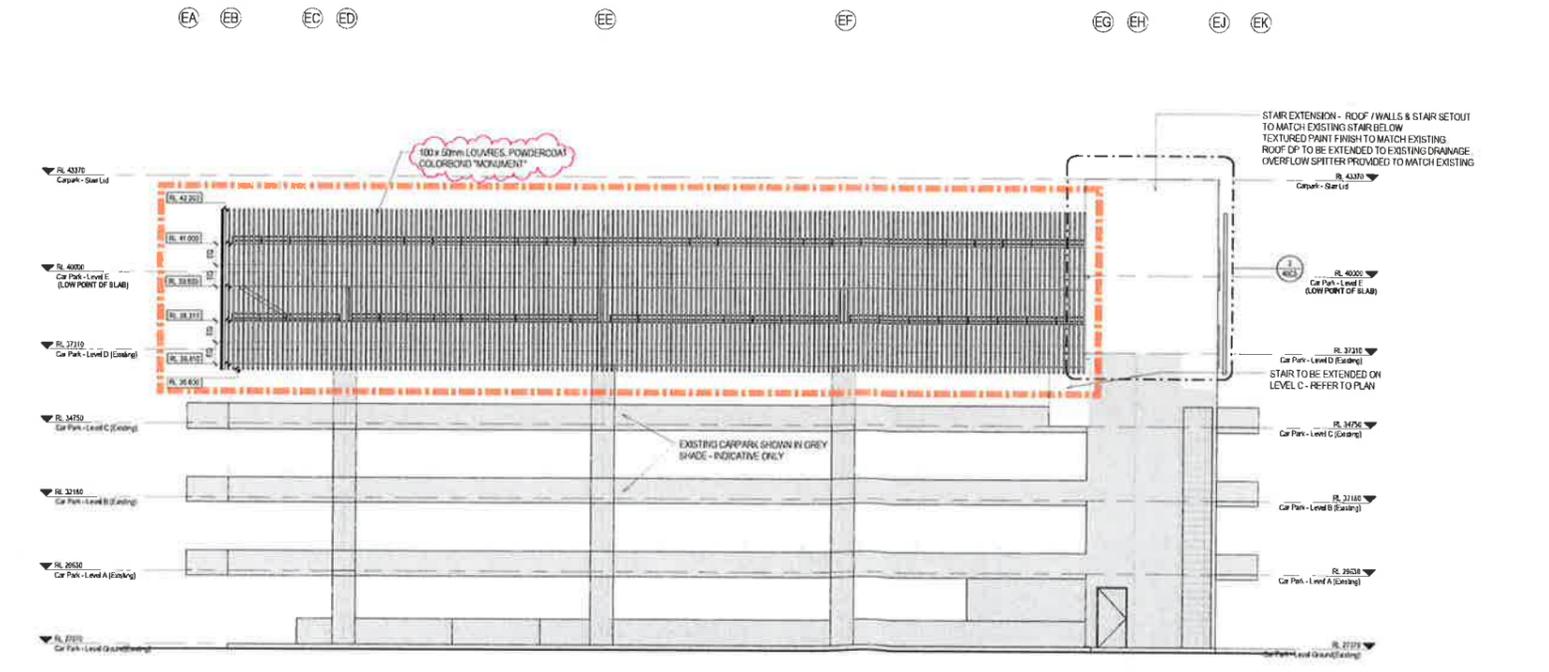

2 CARPARK SOUTH ELEVATION
1:100

REV	DATE	BY	CHKD	DESCRIPTION
1	13.02.2018	BA	WB	CARPARK UPDATE - LOUVER COLOR NOMINATED
2	12.02.2018	BA	WB	CARPARK UPDATE - LOUVER HEIGHT ADJUSTED
3	23.01.2018	MAN	WB	CARPARK UPDATE
4	20.01.2018	MAN	WB	CARPARK UPDATE
5	17.01.2018	BA	WB	CARPARK UPDATE
6	16.12.2017	MAN	WB	CARPARK UPDATE
7	31.08.2017	MAN	WB	CARPARK UPDATE
8	18.08.2017	MAN	WB	CARPARK UPDATE
9	21.08.2017	MAN	WB	CARPARK UPDATE
10	15.08.2017	MAN	WB	CARPARK UPDATE
11	14.08.2017	MAN	WB	CARPARK UPDATE FOR CONSTRUCTION



PROJECT MANAGER
JOHNSTAFF

CLIENT
NSW GOVERNMENT Health Infrastructure

BROOKFIELD MULTIPLEX **BM50 YEARS**


JACOBS
COPYRIGHT: This document and information in this document are the intellectual property of JACOBS. Use or copying of this document in whole or in part without the written permission of JACOBS constitutes an infringement of copyright.
180 Drake Street | 14 | 61 2 928 2000
33 Level 15, SYDNEY NSW 2008 | Tel: +61 2 928 2000
AUSTRALIA | Web: www.jacobs.com

PROJECT
ST GEORGE HOSPITAL ACUTE SERVICES BUILDING AND REDEVELOPMENT
ST GEORGE HOSPITAL KOGARAH NSW 2217

TYPE
ARCHITECTURE MULTIDECK CARPARK ELEVATIONS SHEET 1

DRAWING STATUS
CONSTRUCTION ISSUE


DESIGNED BY MW	DRAWING CHECK RG
REVIEWED BY RG	DESIGN REVIEW CY
APPROVED BY	DATE

 


SCALE
1:100
DRAWING NO.
NB00043-CPRK-AR-DG-26C1

NOTE:
 RL OF EACH EXISTING LEVEL ARE APPROX.
 STRUCTURAL SLAB LEVEL, ACTUAL RL C.O.S.

NOTES:
 1. DO NOT SCALE DRAWING. WRITE DIMENSIONS COORDINATE.
 2. ALL DIMENSIONS ARE FROM FACE UNLESS OTHERWISE SPECIFIED.
 3. ALL DIMENSIONS SHALL BE VERIFIED ON SITE BY QUALITY CONTROL WITH THE WORK.
 4. THE DRAWING SHALL BE USED IN CONSTRUCTION WITH ALL RELEVANT CONTRACTS.
 5. ALL DIMENSIONS TO BE PROVIDED IN COLOUR.
 THESE DIMENSIONS PLUS CONTROLLED COPY SHALL BE ISSUED OTHERWISE.

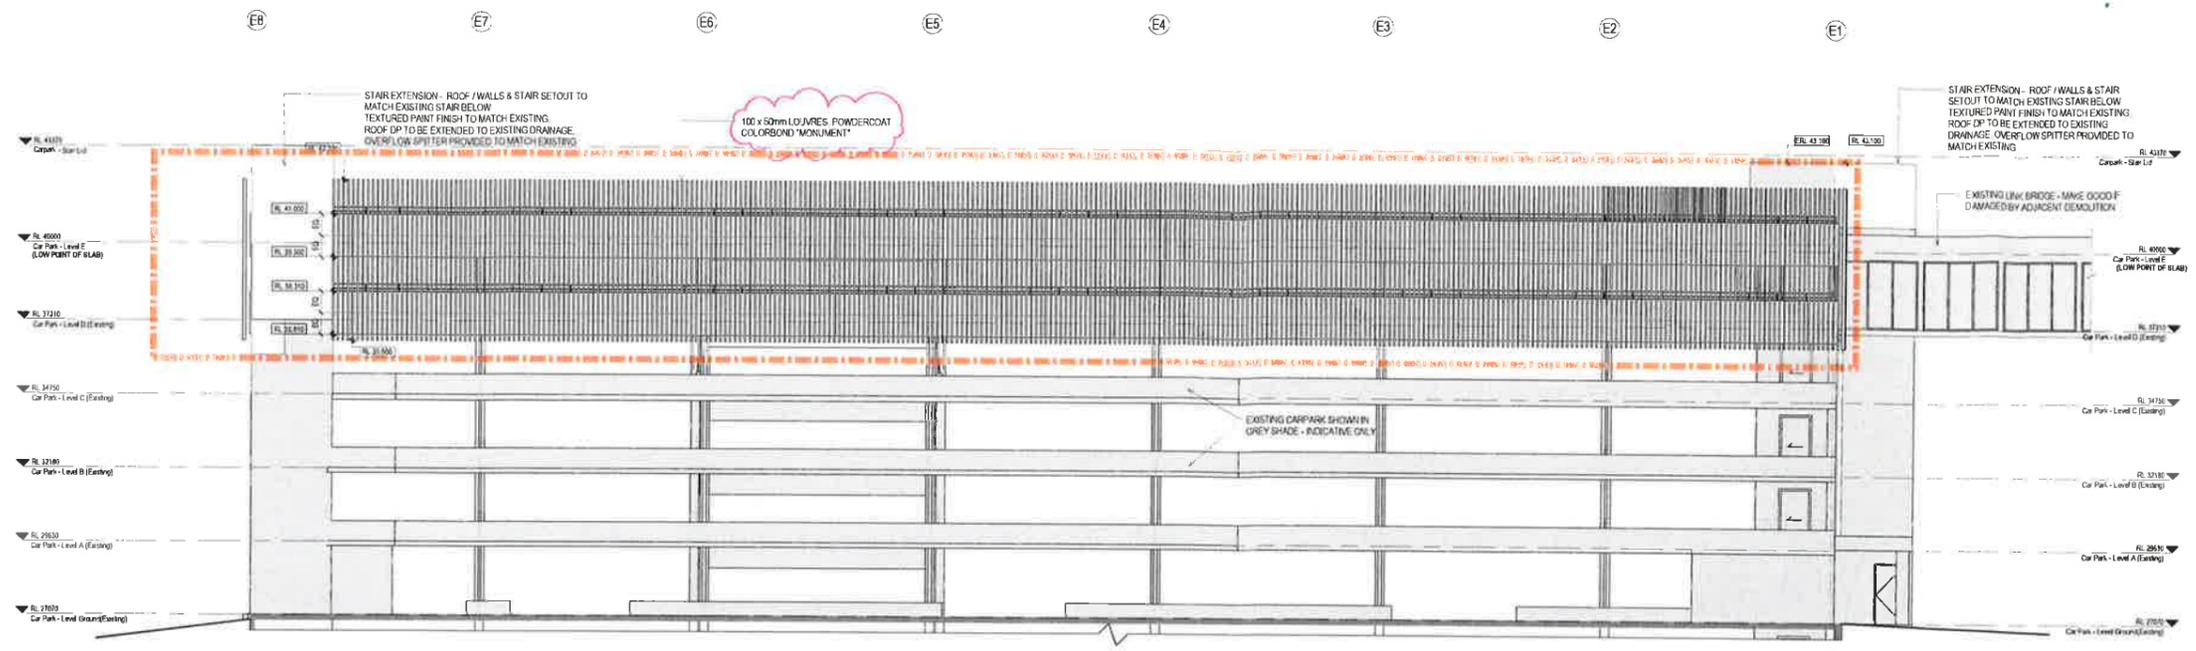


1 Gray St Car Park - East Elevation
 1:100

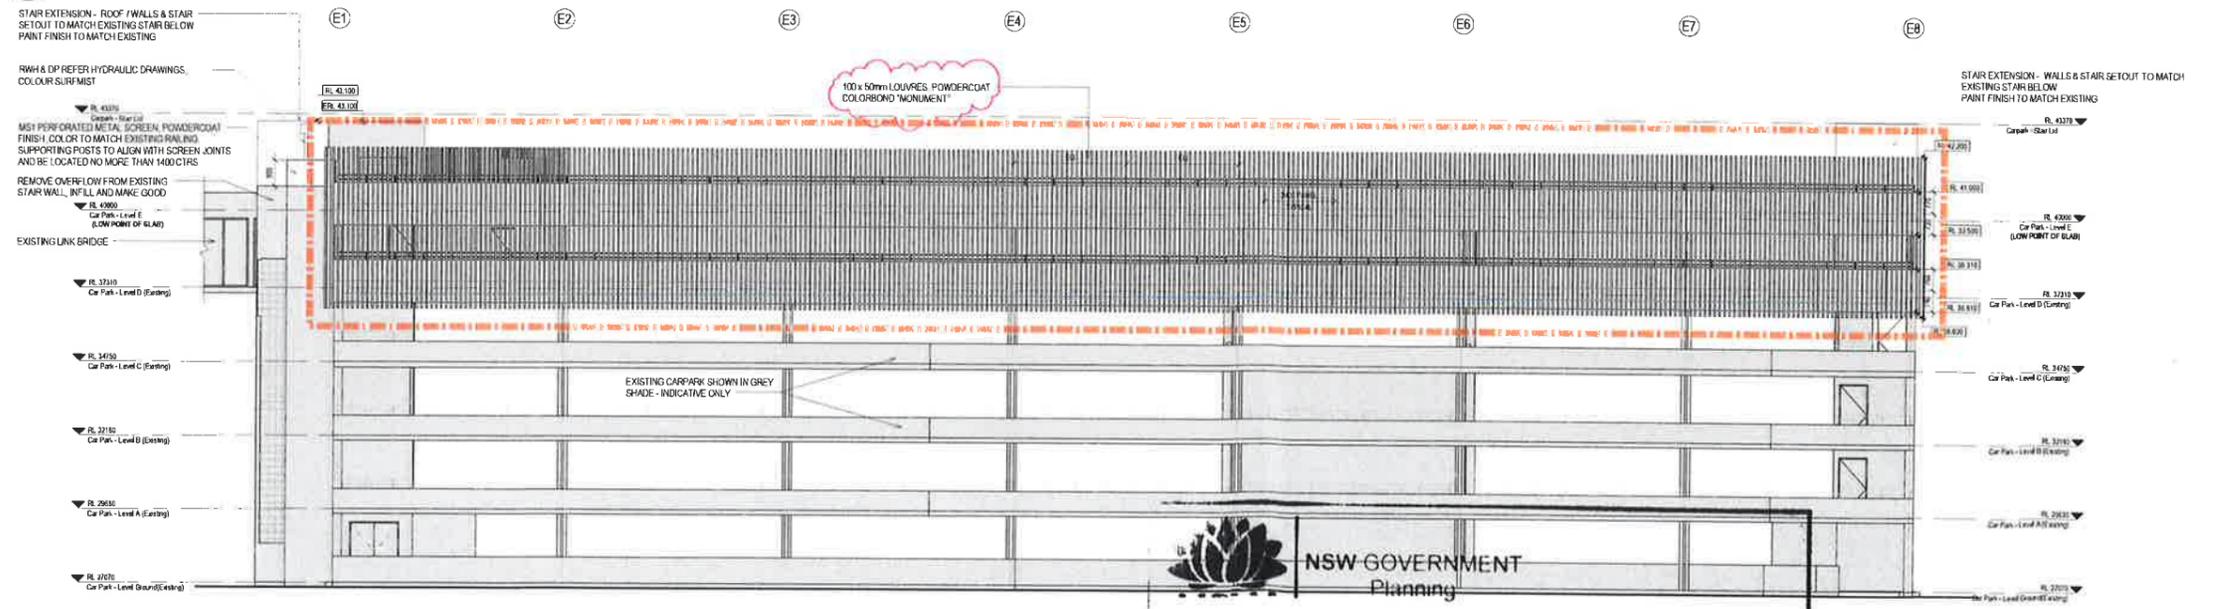

2 CARPARK WEST ELEVATION
 1:100

REV	DATE	BY	CHKD	DESCRIPTION
1	13.02.2018	BA	MB	CARPARK UPDATE - LGARE COLOR NOMINATED
2	13.02.2018	BA	MB	CARPARK UPDATE - LOUVER HEIGHT ADJUSTED
3	23.01.2018	MB	MB	CARPARK UPDATE
4	25.01.2018	MB	MB	CARPARK UPDATE
5	17.01.2018	BA	MB	CARPARK UPDATE
6	05.10.2017	MB	MB	CARPARK UPDATE
7	01.08.2017	MB	MB	CARPARK UPDATE
8	18.08.2017	MB	MB	CARPARK UPDATE
9	25.06.2017	MB	MB	CARPARK UPDATE
10	29.05.2017	MB	MB	CARPARK UPDATE
11	17.03.2017	MB	MB	CARPARK UPDATE FOR CONSTRUCTION

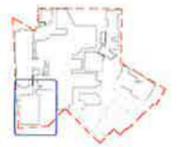

PROJECT MANAGER
JOHNSTAFF

CLIENT
NSW GOVERNMENT Health Infrastructure

Brookfield MULTIPLEX BM50 YEARS

JACOBS
 COPYRIGHT: The content and information in this document are the intellectual property of JACOBS. Use or copying of this document in whole or part without the written permission of JACOBS constitutes an infringement of copyright.
 180 Drake Street
 St Leonards, SYDNEY, NSW 2065
 AUSTRALIA
 Tel: +61 2 9550 2900
 Fax: +61 2 9550 2500
 Web: www.jacobs.com

PROJECT
ST GEORGE HOSPITAL ACUTE SERVICES BUILDING AND REDEVELOPMENT

ST GEORGE HOSPITAL KOGARAH NSW 2217

ARCHITECTURE
MULTIDECK CARPARK ELEVATIONS SHEET 2

DRAWING STATUS
CONSTRUCTION ISSUE

DRAWN: MW	DRAWING CHECK: RG
CHECKED: RG	DESIGN WORKS: CY
APPROVED:	DATE:
DATE:	DATE:
SHEET: 1-100	REV: L
DRAWING NO: NB00043-CPRK-AR-DG-26C2	


NSW GOVERNMENT Planning

Issued under the Environmental Planning and Assessment Act 1979

Approved Section 96 (1A) (1) (2) Modification Application No. 2 granted on the 10 MAY 2018 in respect to MP SSD 7024


Signed RW

Sheet No. 4 of 9

 


15/02/2018 9:32:45 AM


NOTE:
RL OF EACH EXISTING LEVEL ARE APPROX. STRUCTURAL SLAB LEVEL, ACTUAL RL C.O.S.

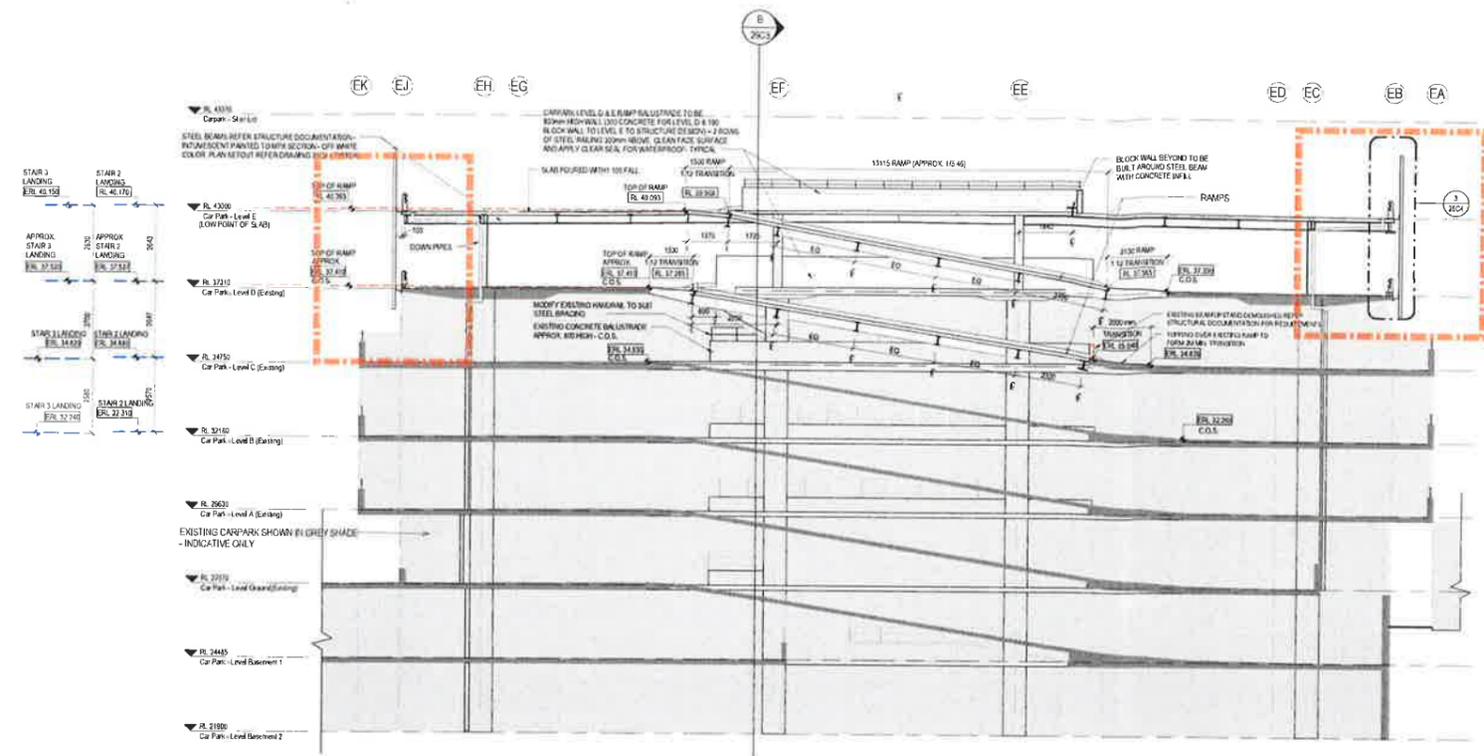

A CARPARK SECTION A-A
1:100

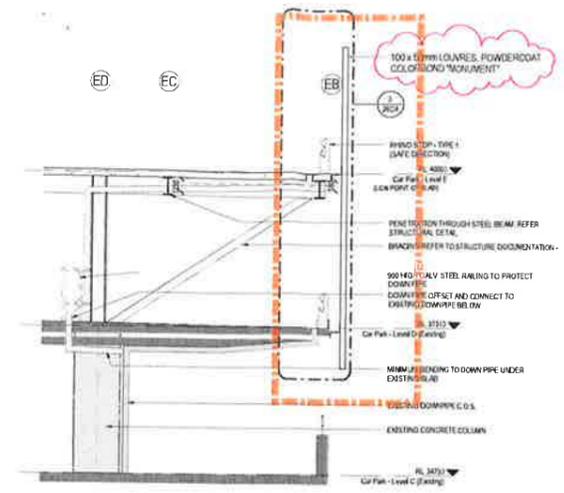

C CARPARK DOWNPIPE SECTION DIAGRAM GRID E2 & E3
1:50

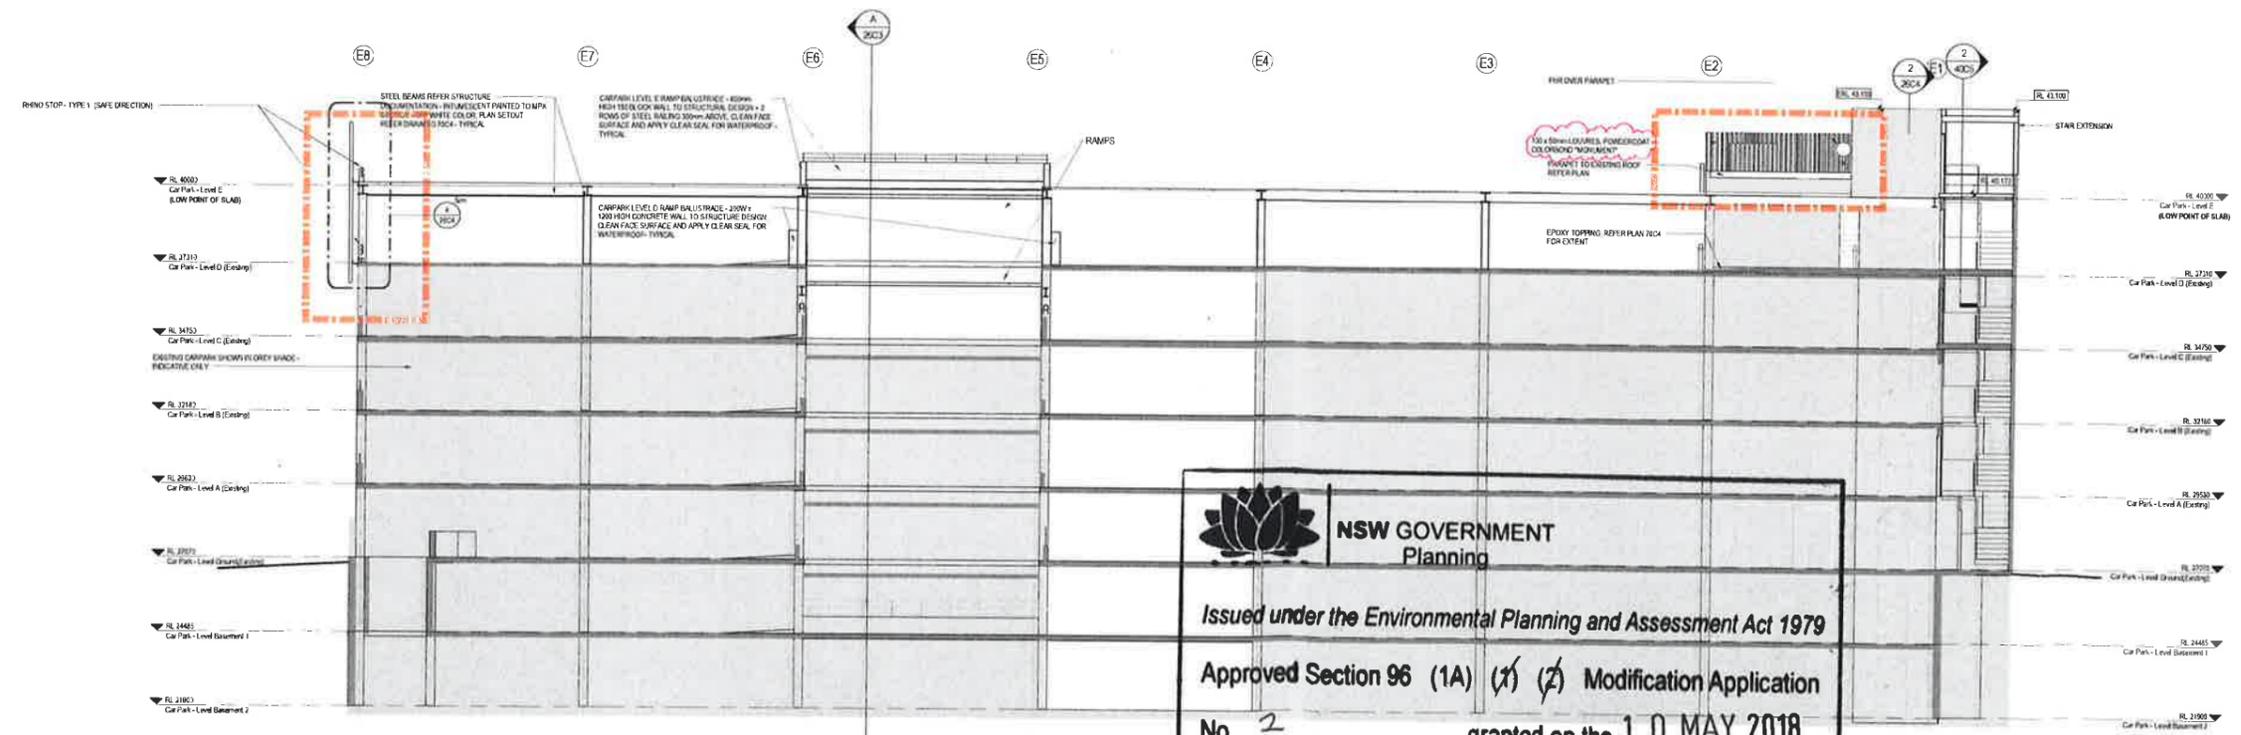

B CARPARK SECTION B-B
1:100

NOTES:
1. SEE SCALE DRAWING. SHOWN DIMENSIONS ONLY.
2. ALL DIMENSIONS ARE IN METERS UNLESS NOTED OTHERWISE.
3. ALL DIMENSIONS SHALL BE VERIFIED BY SETTING OUT WITH THE WORK.
4. THIS DRAWING MUST BE READ IN CONNECTION WITH ALL RELEVANT CONTRACTS.
5. ALL DIMENSIONS TO BE PRINTED IN COLOR.
THIS DRAWING IS UNCONTROLLED COPY USE AS NOTED OTHERWISE

NO.	DATE	BY	CHKD	DESCRIPTION
1	13.02.2018	BA	WB	CARPARK UPDATE - COLOUR COLOR
2	13.02.2018	BA	WB	CARPARK UPDATE - COLOUR HEIGHT ADJUSTED
3	20.01.2018	WA	WB	CARPARK UPDATE
4	20.01.2018	WA	WB	CARPARK UPDATE
5	12.01.2018	BA	WB	CARPARK UPDATE
6	06.11.2017	WA	WB	CARPARK UPDATE
7	31.08.2017	WA	WB	CARPARK UPDATE
8	18.08.2017	WA	WB	CARPARK UPDATE
9	14.08.2017	WA	WB	CARPARK UPDATE
10	07.08.2017	WA	WB	CARPARK UPDATE
11	30.06.2017	WA	WB	CARPARK UPDATE
12	20.05.2017	WA	WB	CARPARK UPDATE
13	17.03.2017	WA	WB	CARPARK UPDATE FOR CONSTRUCTION



PROJECT MANAGER
JOHNSTAFF

CLIENT
NSW Health Infrastructure

Brookfield MULTIPLEX BM 50 YEARS

JACOBS
COPYRIGHT: This copyright and information on this document is the intellectual property of JACOBS. Use or copying of this document without the prior written permission of JACOBS is prohibited or infringement of copyright.
100 Orange Street
9 Lonsdale STREET, NSW 2060
AUSTRALIA
Tel: +61 2 929 7200
Fax: +61 2 929 7900
Web: www.jacobs.com

PROJECT
ST GEORGE HOSPITAL ACUTE SERVICES BUILDING AND REDEVELOPMENT
ST GEORGE HOSPITAL KOGARAH NSW 2217

TYPE
ARCHITECTURE MULTIDECK CARPARK SECTIONS

DRAWING STATUS
CONSTRUCTION ISSUE

DESIGN	DESIGNED BY	DATE
MW	RC	
RG	CY	
APPROVED	DATE	
SCALE	AS INDICATED	
PROJECT NO.	NB00043-CPRK-AR-DG-26C3	

NSW GOVERNMENT Planning

Issued under the Environmental Planning and Assessment Act 1979


Approved Section 96 (1A) (1) (2) Modification Application

No. 2 granted on the 10 MAY 2018

in respect to MP SS0 7024

Signed [Signature]

Sheet No. 5 of 9

 

15/02/2018 8:32:52 AM



Issued under the Environmental Planning and Assessment Act 1979


Approved Section 96 (1A) (1) (2) Modification Application
No. 2 granted on the 10 MAY 2018

in respect to MP SSD 7024


Signed *EW*

Sheet No. 6 of 9


NOTES:
1. DO NOT SCALE DRAWING. WRITTEN DIMENSIONS GOVERN.
2. ALL DIMENSIONS ARE IN MILLIMETRES UNLESS NOTED OTHERWISE.
3. ALL DIMENSIONS SHALL BE SHOWN ON SITE BEFORE PROCEEDING WITH THE WORK.
4. THIS DRAWING MUST BE READ IN CONJUNCTION WITH ALL RELEVANT CONTRACTS, SPECIFICATIONS, RECORDS AND DRAWINGS.
5. ALL DIMENSIONS TO BE PRINTED IN COLOR.
DRAWING APPROVED AND CONTROLLED FOR PUBLICATION BY THE BOARD

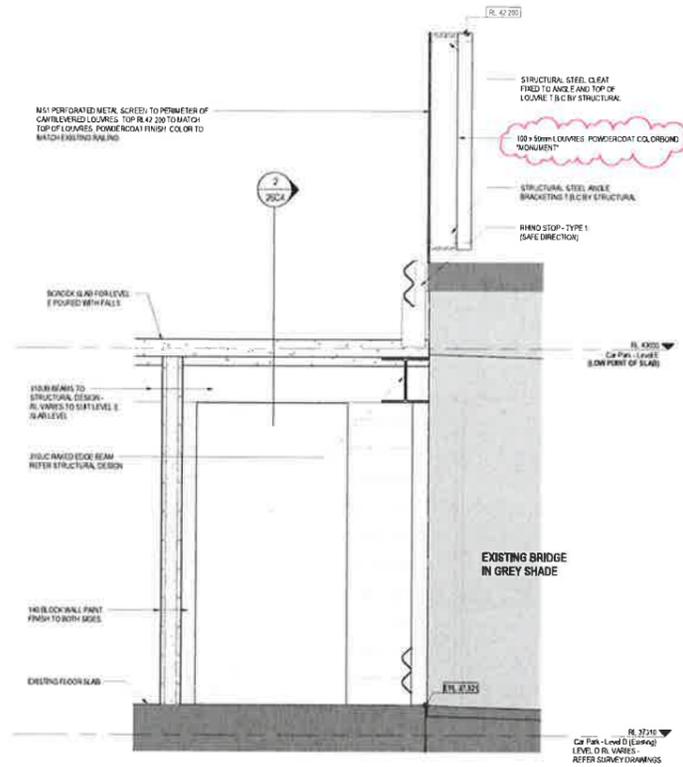


1 CARPARK DETAIL SECTION - CONNECTION TO BRIDGE
40C5 1:20

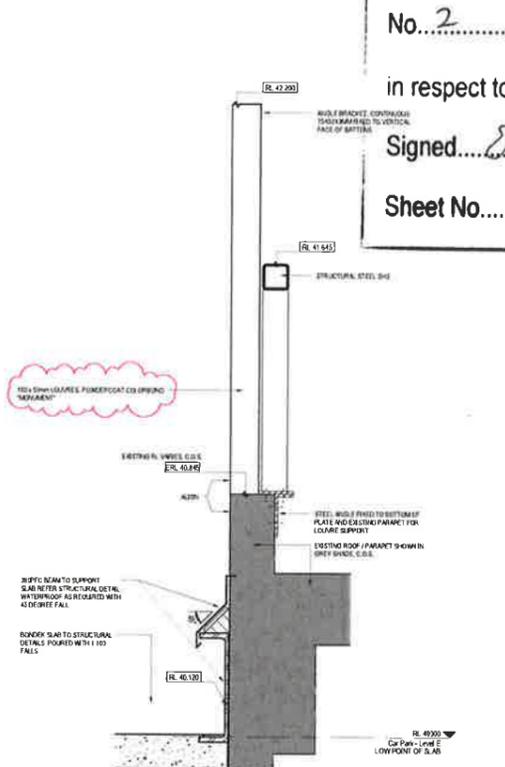


5 Callout of CARPARK DETAIL SECTION / ELEVATION
26C4 1:10

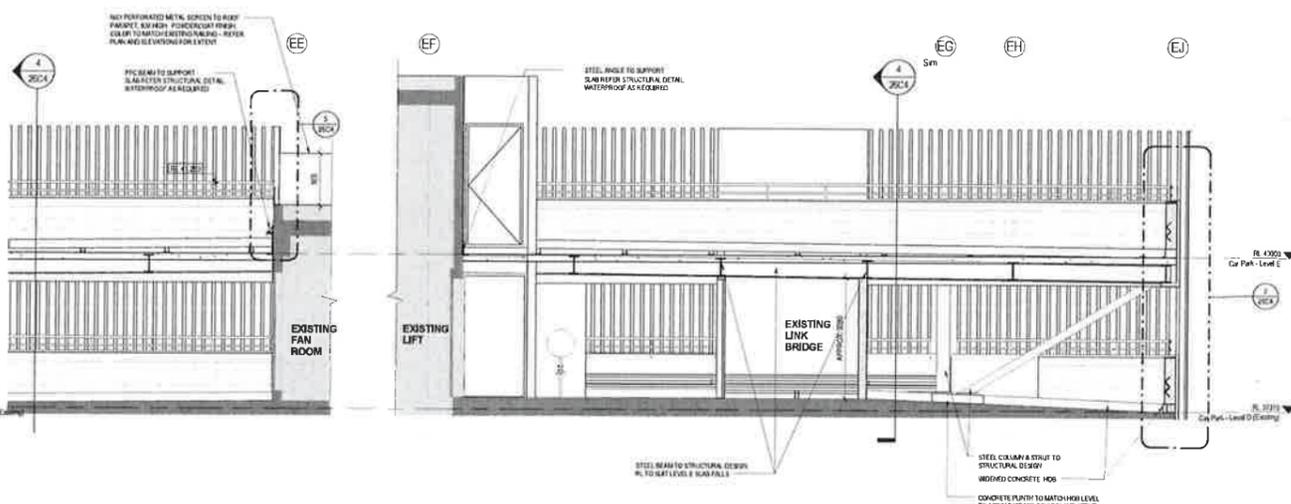

2 CARPARK DETAIL SECTION / ELEVATION
26C3 1:50

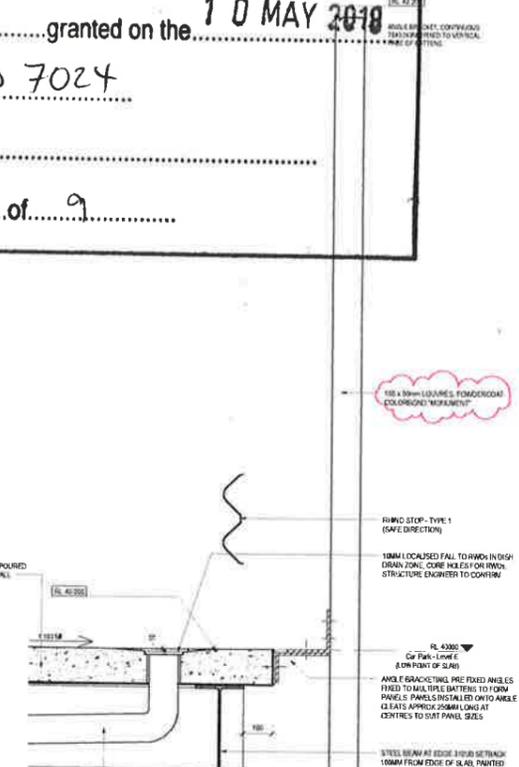

3 LEVEL D&E TYPICAL EAST & WEST SLAB EDGE DETAIL
26C3 1:10

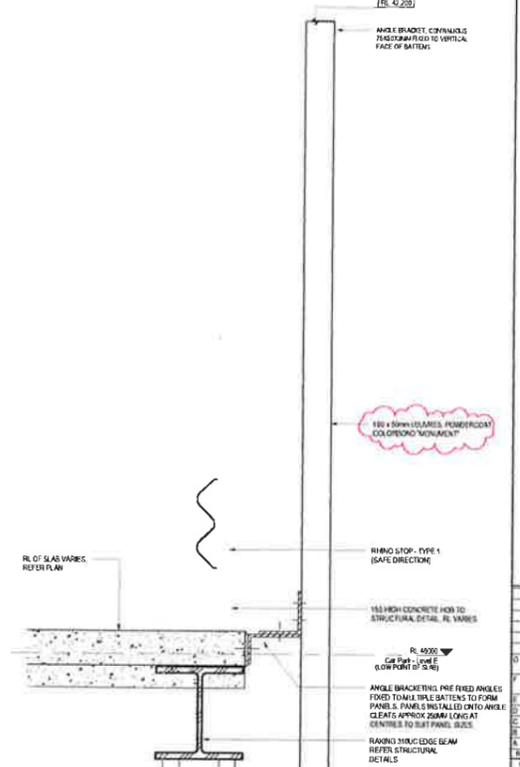

4 LEVEL D&E TYPICAL NORTH & SOUTH SLAB EDGE DETAIL
26C3 1:10

REV	DATE	BY	APP	REVISION
0	13/02/2018	BA	WB	CARPARK UPDATE - LOUVER COLOR NOMENCLATURE
1	14/04/2018	BA	WB	CARPARK UPDATE - LOUVER HEIGHT ADJUSTED
2	20/07/2018	BA	WB	CARPARK UPDATE
3	12/01/2018	BA	WB	CARPARK UPDATE
4	05/10/2017	WB	WB	CARPARK UPDATE
5	11/06/2017	BA	WB	CARPARK UPDATE
6	18/04/2017	BA	WB	CARPARK UPDATE



PROJECT MANAGER
JOHNSTAFF

CLIENT
NSW Health Infrastructure

Brookfield MULTIPLEX BM50 YEARS

JACOBS

COMPANY
The concept and intellectual property of this drawing is the intellectual property of JACOBS. Use or copying of this drawing without the prior written permission of JACOBS constitutes an infringement of copyright.
188 Drive Street
St Leonards, NSW 1555
AUSTRALIA
Tel: +61 2 838 2800
Fax: +61 2 838 2500
Web: www.jacobs.com

PROJECT
ST GEORGE HOSPITAL ACUTE SERVICES BUILDING AND REDEVELOPMENT

ST GEORGE HOSPITAL KOGARAH NSW 2217

ARCHITECTURE
MULTIDECK CARPARK DETAIL SECTIONS

DESIGNED STATUS

CONSTRUCTION ISSUE

DATE	BY	DATE	BY
DESIGN	MW	CHECKED	WB
DESIGN	WB	DESIGN REVIEW	WB

APPROVED: _____ DATE: _____

DATE: _____

SCALE: As indicated

PROJECT NO: NB00043-CPRK-AR-DG-26C4

REV: G

NOTES:
 1. DO NOT SCALE DIMENSIONS. ALL DIMENSIONS GOVERN.
 2. ALL DIMENSIONS ARE IN MILLIMETRES UNLESS NOTED OTHERWISE.
 3. ALL DIMENSIONS SHALL BE SHOWN ON THE SETTING OUT DRAWING WITH THE AREA TO BE CONSTRUCTED.
 4. THIS DRAWING IS THE PROPERTY OF THE ARCHITECT AND IS NOT TO BE REPRODUCED OR COPIED IN ANY MANNER WITHOUT THE WRITTEN PERMISSION OF THE ARCHITECT.
 5. ALL DIMENSIONS TO BE SHOWN IN COLOUR.

NSW GOVERNMENT
 Planning


Issued under the Environmental Planning and Assessment Act 1979

Approved Section 96 (1A) Modification Application
 No. 2 granted on the 10 MAY 2018


in respect to MP SSD 7024

Signed [Signature]


Sheet No. 7 of 9

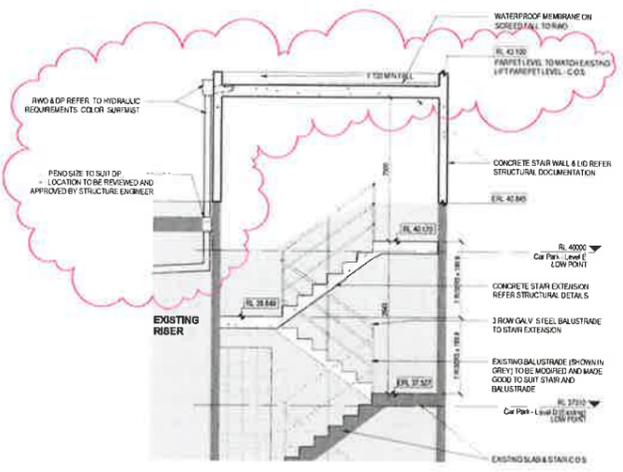


2 STAIR 2 SECTION
 26C3 1:50

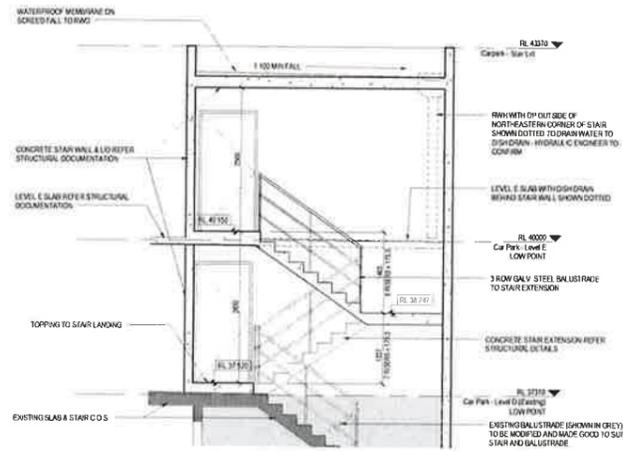

3 STAIR 3 SECTION
 26C1 1:50

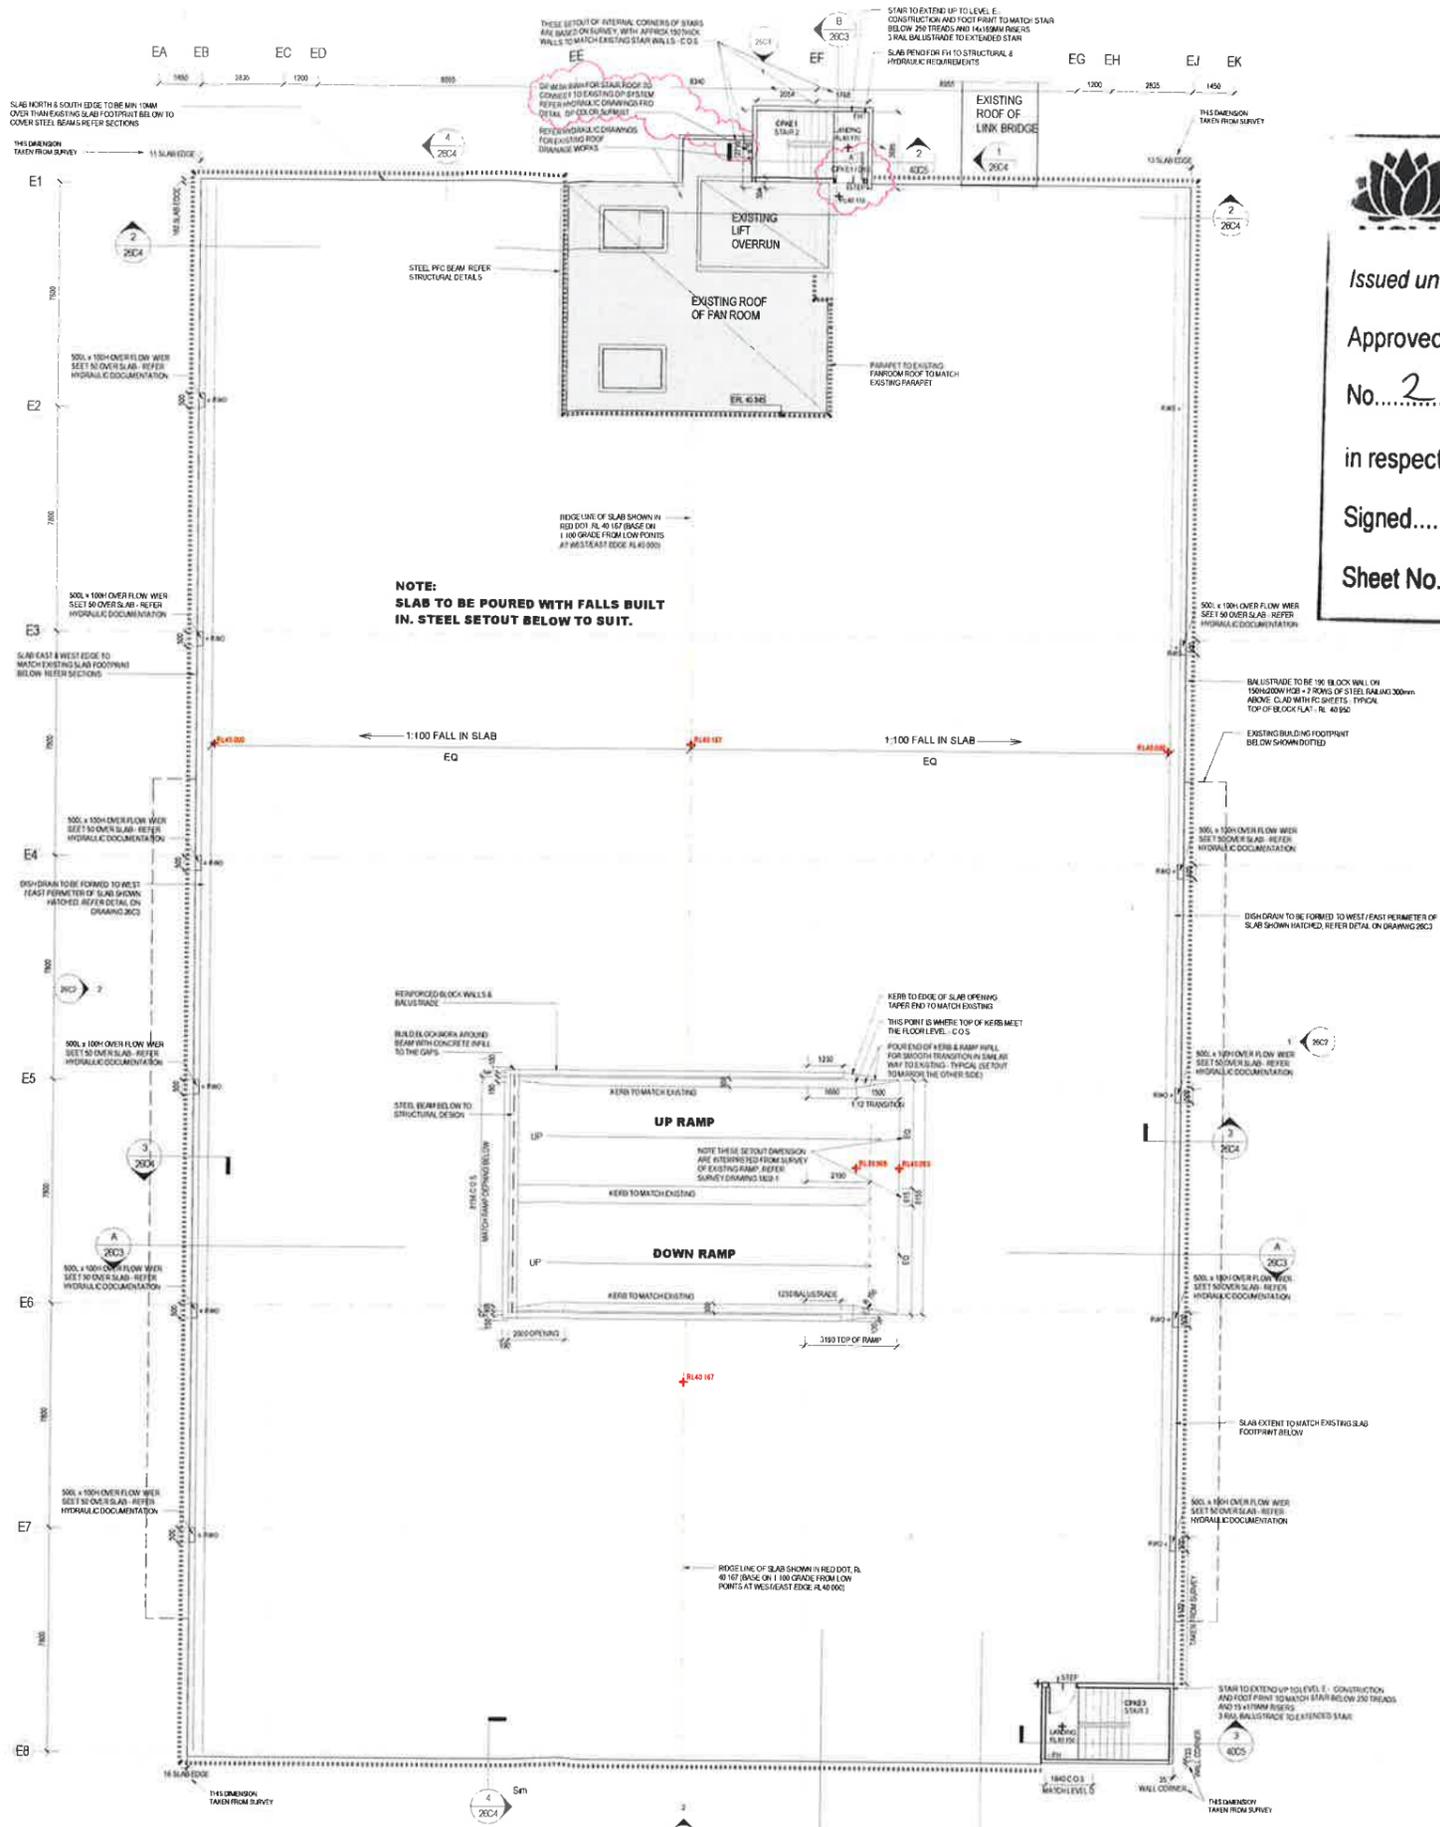

1 LEVEL E CONCRETE OUTLINE PLAN
 1:100

 

REV	DATE	CHANG	REVIS	BY	REASON
D	25/01/2018	MW	WB		CAD/FINAL UPDATE
C	11/12/2017	MW	WB		CAD/FINAL UPDATE
B	16/11/2017	MW	WB		SETOUT DIMENSIONS ADDED
A	08/11/2017	MW	WB		CAD/FINAL UPDATE



PROJECT MANAGER
JOHNSTAFF

CLIENT
NSW Health Infrastructure

Brookfield MULTIPLEX BM50 YEARS

JACOBS
 COPYRIGHT
 The contents and information in this document are the intellectual property of JACOBS. Use or copying of this document in whole or in part without the written permission of JACOBS constitutes an infringement of copyright.

PROJECT
ST GEORGE HOSPITAL ACUTE SERVICES BUILDING AND REDEVELOPMENT
 ST GEORGE HOSPITAL KOGARAH NSW 2217

DISCIPLINE
ARCHITECTURE
CONCRETE OUTLINE PLAN & STAIR SECTIONS - MULTIDECK CARPARK LEVEL E

DRAWING STATUS
CONSTRUCTION ISSUE

DESIGN	DRAWING CHECK
MW	WB
RG	WB
RG	CY
APPROVED	DATE
APPROVED	DATE
SCALE	As indicated
DRAWING NO.	NB00043-CPRK-AR-DG-00C5
REV	D

