

GENERAL NOTES

- ALL DIMENSIONS AND EXISTING CONDITIONS SHALL BE CHECKED AND VERIFIED BY THE CONTRACTOR BEFORE PROCEEDING WITH THE WORK
- ALL LEVELS RELATIVE TO 'AUSTRALIAN HEIGHT DATUM'
- DO NOT SCALE DRAWINGS. USE FIGURED DIMENSIONS ONLY

LEGEND

1 BED
2 BED 2 BATH
3 BED
TOWNHOUSE
LOBBY
COMMERCIAL
LIVE/ WORK
RETAIL



Adaptable Apartment



Cross Ventilation Path



Solar Compliant Apartment



Solar Compliant Balcony

AL1	Powdercoated Aluminium Panel 1
AL2	Powdercoated Aluminium Panel 2
ALP	Aluminium Composite Panel
BAL1	Glazed Balustrade 1
BAL2	Glazed Balustrade 2
BAL3	Aluminium Plate Balustrade
BYRK1	Bicycle Rack
GL1	Aluminium Framed Retail Glazing
GL2	Performance Glazed Aluminium Framed Sliding Door
GL3	Glazing With White Interlay & Integrated Venetians
LV1	Sandstone Louvre
PAV1	Paving 1
PC1	Precast Concrete 1
SC1	Perforated Screen
SC2	Integrated Screen
SC3	Louvred Screen
SS1	Sandstone 1
SS2	Sandstone 2
TC1	Terracotta Cladding 1
TC2	Terracotta Cladding 2
TC3	Terracotta Cladding 3
TIM	Timber Composite Panel

03	1/02/2016	Issue for DA	CHS
02	12/01/2016	For Coordination	CHS
01	25/11/2015	For Coordination	CHS

REVISION	DATE	DESCRIPTION	BY
----------	------	-------------	----



SYDNEY
Level 5, 70 King Street
Sydney NSW 2000 Australia
T +61 2 9251 7077
F +61 2 9251 7072
E fjmt@fjmt.com.au
W www.fjmt.com.au

NOMINATED ARCHITECT: RICHARD FRANCIS-JONES (REG NO 5301)

PROJECT


85 Harrington Street
The Rocks
GOLDEN AGE & HANNAS THE ROCKS

TITLE

Elevations
West Elevation (Gloucester Street)

SCALE	1:200 @ A2	PROJECT CODE
DATE	25/11/2015	GA85H
SHEET NO.	DA-3002	REVISION
		03

For Information

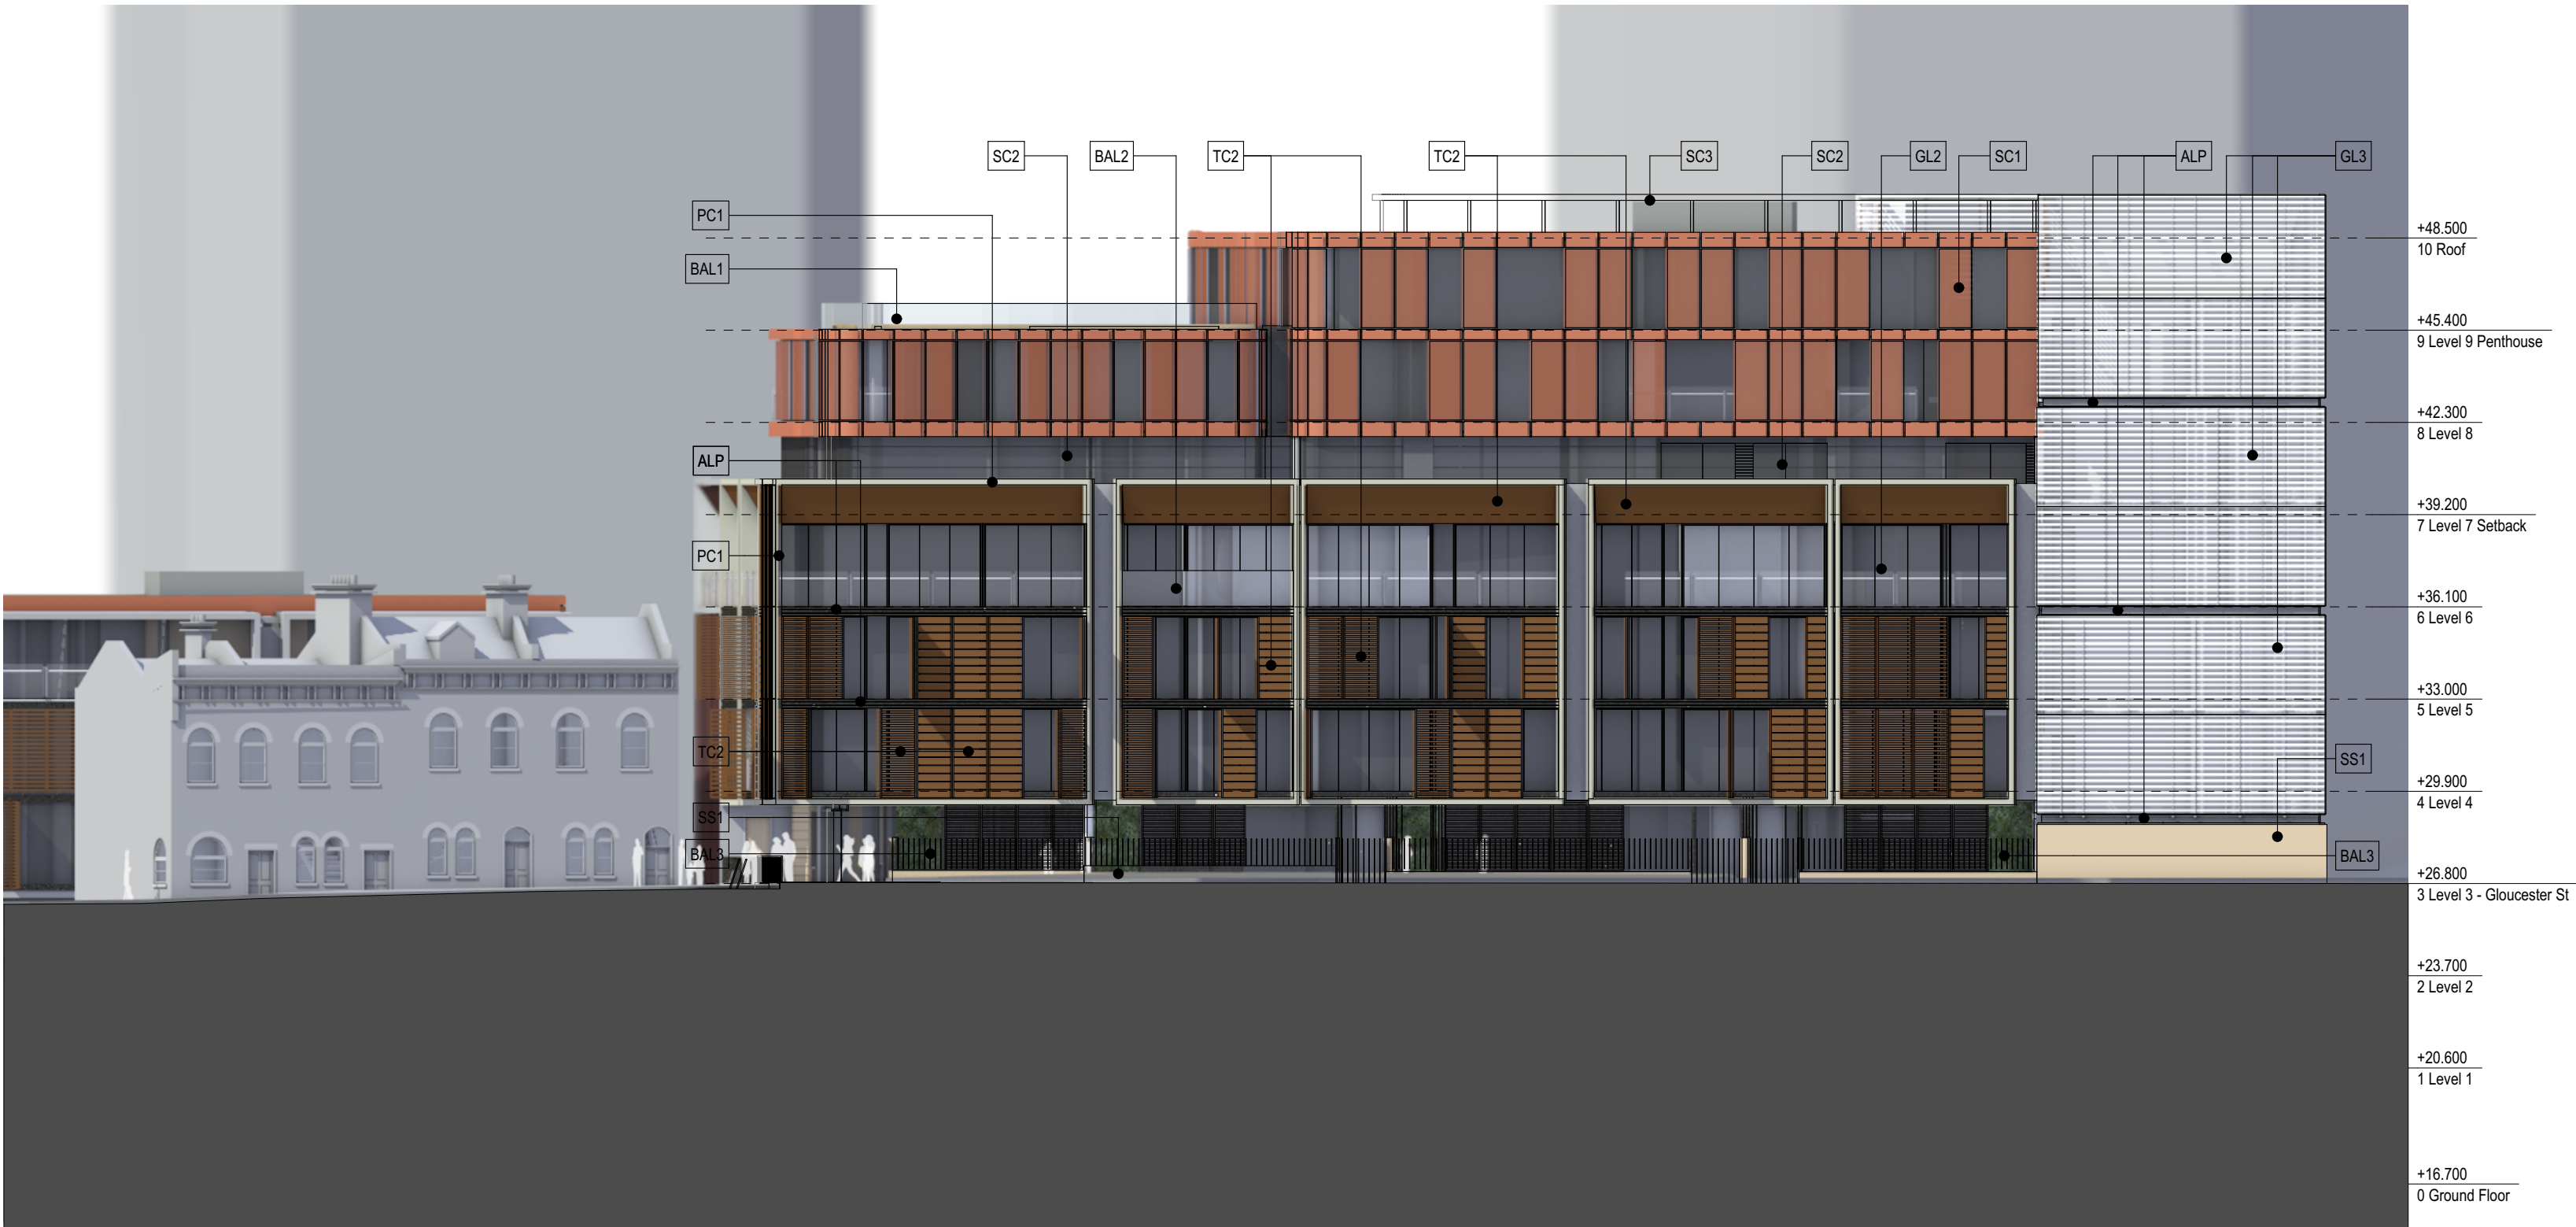

1 ELEVATION West Elevation Block 1
1:200