

- GENERAL NOTES**
- ALL DIMENSIONS AND EXISITNG CONDITIONS SHALL BE CHECKED AND VERIFIED BY THE CONTRACTOR BEFORE PROCEEDING WITH THE WORK
 - ALL LEVELS RELATIVE TO 'AUSTRALIAN HEIGHT DATUM'
 - DO NOT SCALE DRAWINGS. USE FIGURED DIMENSIONS ONLY

LEGEND

1 BED
2 BED 2 BATH
3 BED
TOWNHOUSE
LOBBY
COMMERCIAL
LIVE/ WORK
RETAIL

- Adaptable Apartment
- Cross Ventilation Path
- Solar Compliant Apartment
- Solar Compliant Balcony

- AL1** Powdercoated Aluminium Panel 1
- AL2** Powdercoated Aluminium Panel 2
- ALP** Aluminium Composite Panel
- BAL1** Glazed Balustrade 1
- BAL2** Glazed Balustrade 2
- BAL3** Aluminium Plate Balustrade
- BYRK1** Bicycle Rack
- GL1** Aluminium Framed Retail Glazing
- GL2** Performance Glazed Aluminium Framed Sliding Door
- GL3** Glazing With White Interlay & Integrated Venetians
- LV1** Sandstone Louvre
- PAV1** Paving 1
- PC1** Precast Concrete 1
- SC1** Perforated Screen
- SC2** Integrated Screen
- SC3** Louvred Screen
- SS1** Sandstone 1
- SS2** Sandstone 2
- TC1** Terracotta Cladding 1
- TC2** Terracotta Cladding 2
- TC3** Terracotta Cladding 3
- TIM** Timber Composite Panel

03	1/02/2016	Issue for DA	CHS
02	12/01/2016	For Coordination	CHS
01	25/11/2015	For Coordination	CHS

REVISION	DATE	DESCRIPTION	BY
----------	------	-------------	----



SYDNEY
Level 5, 70 King Street
Sydney NSW 2000 Australia
T +61 2 9251 7077
F +61 2 9251 7072
E fjmt@fjmt.com.au
W www.fjmt.com.au

NOMINATED ARCHITECT: RICHARD FRANCIS-JONES (REG NO 5301)


PROJECT

85 Harrington Street
The Rocks
GOLDEN AGE & HANNAS THE ROCKS

TITLE
Elevations
North and South Elevations

SCALE	1:200 @ A2	PROJECT CODE
DATE	25/11/2015	GA85H
SHEET NO.	DA-3003	REVISION
		03

For Information

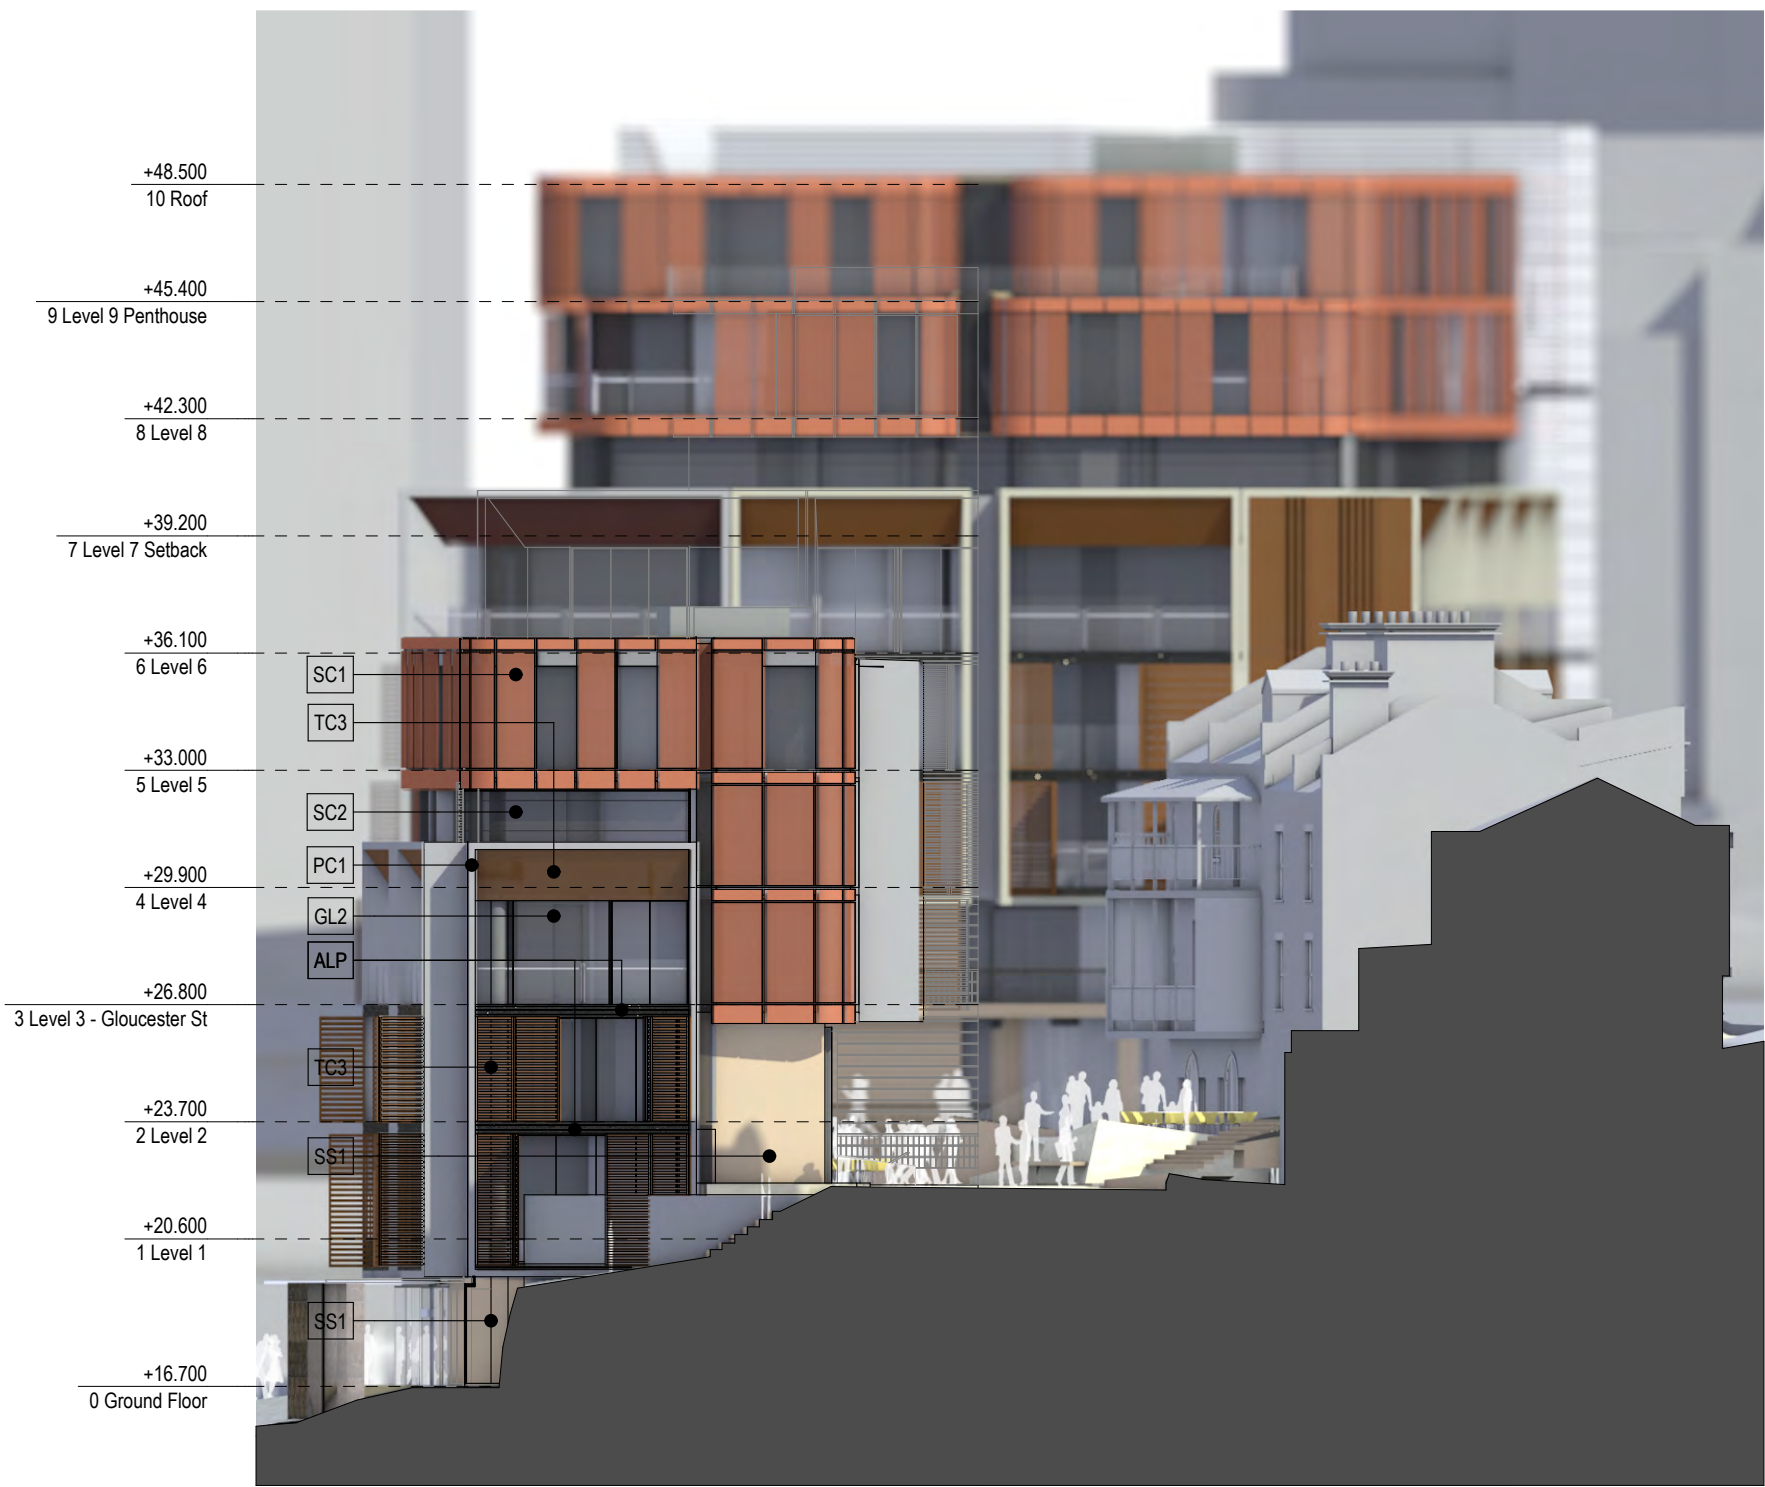

1 ELEVATION North Elevation Block 2
1:200



2 ELEVATION South Elevation Commercial
1:200