




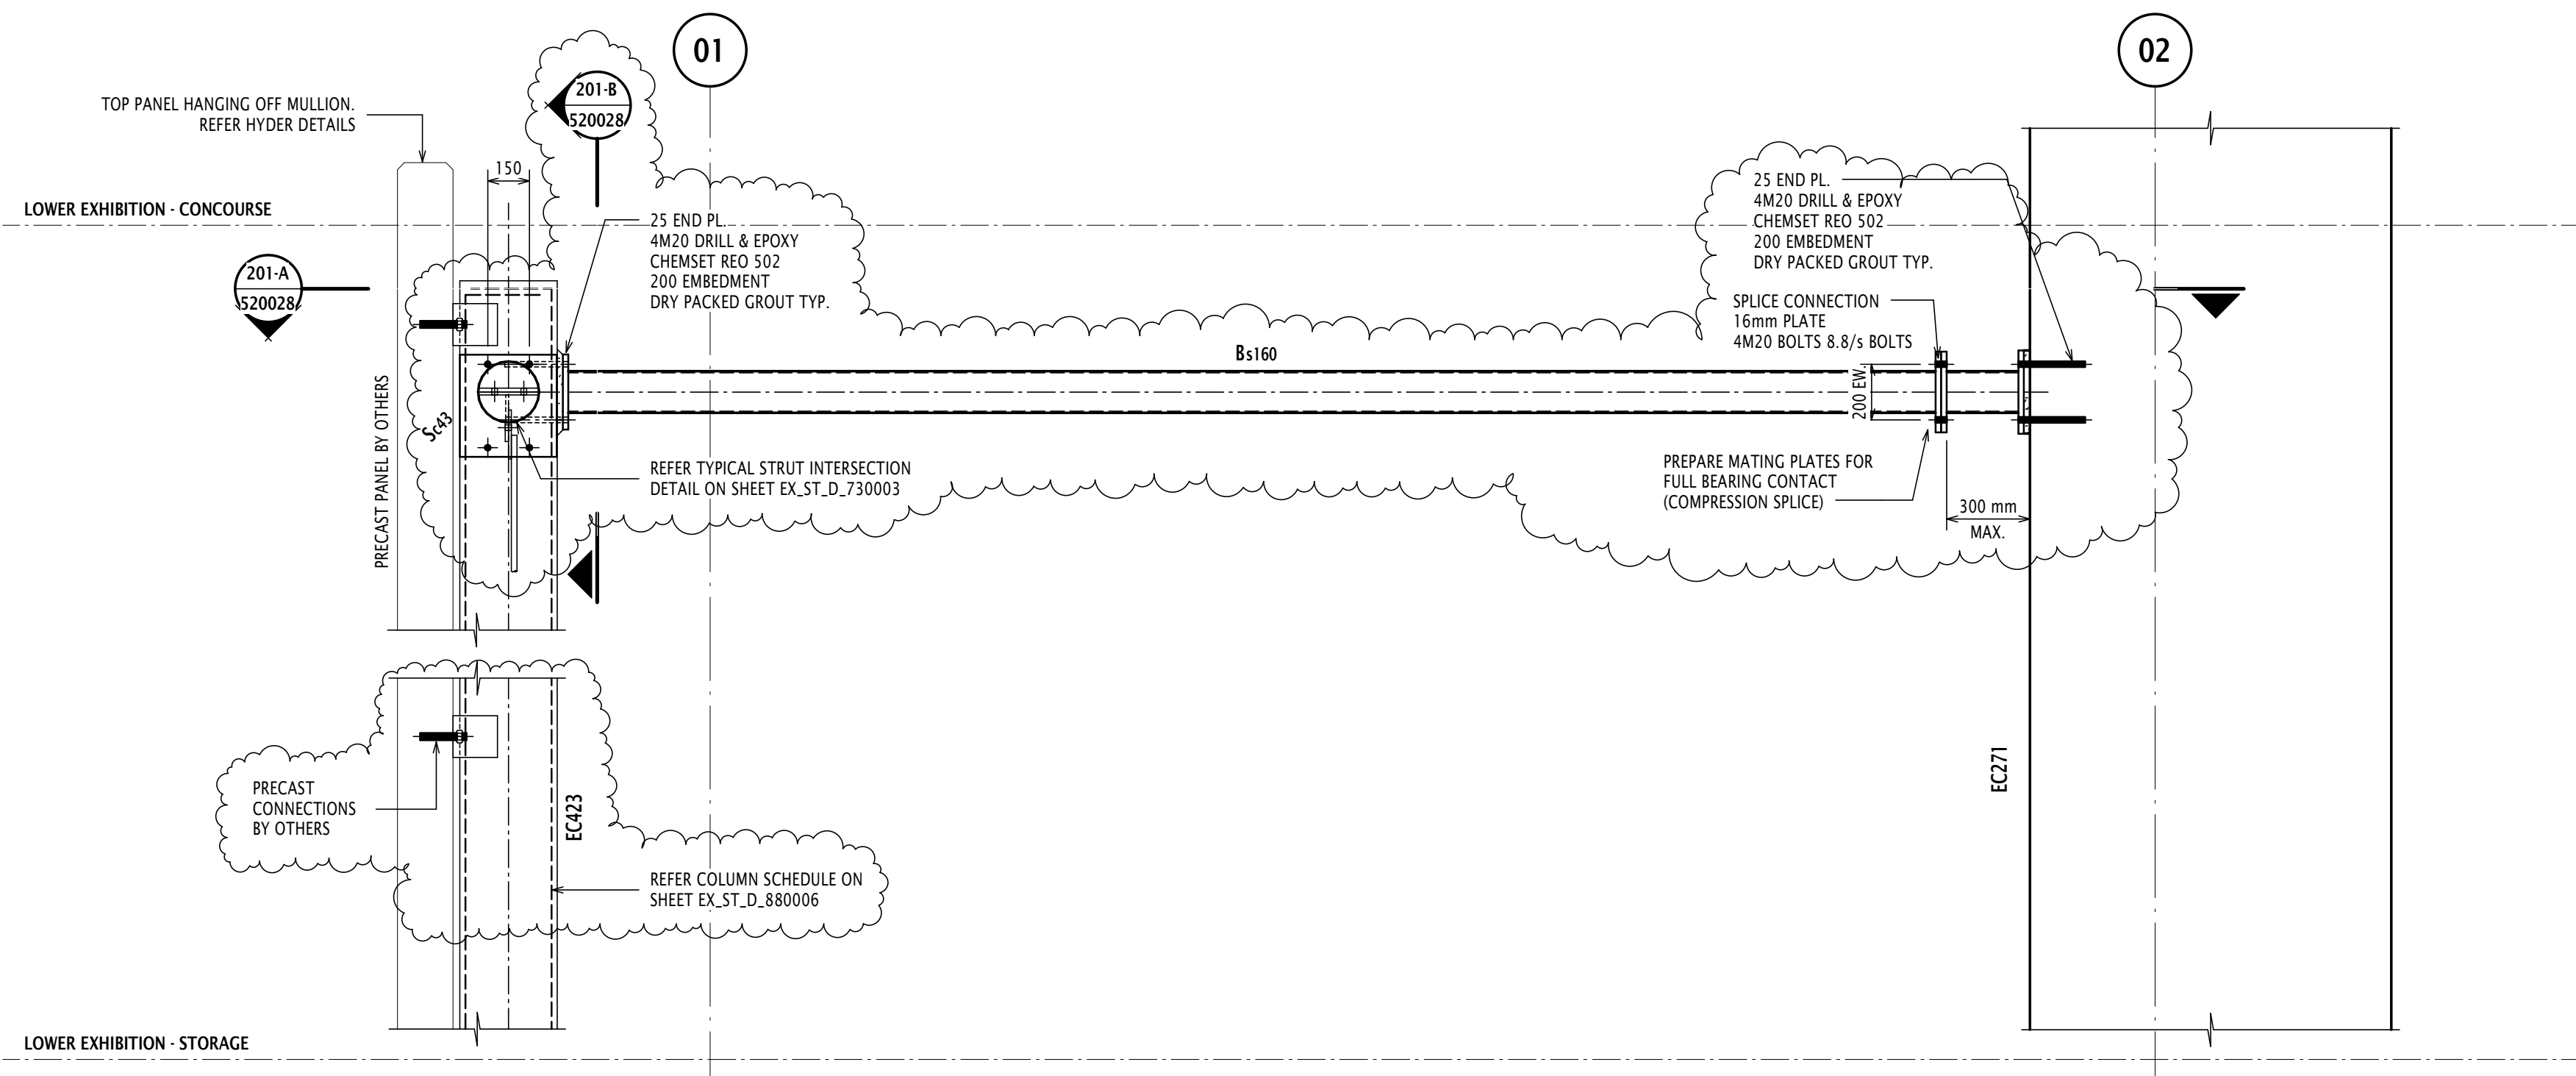


SECTION 201-B
SCALE 1 : 20
SW201
100400

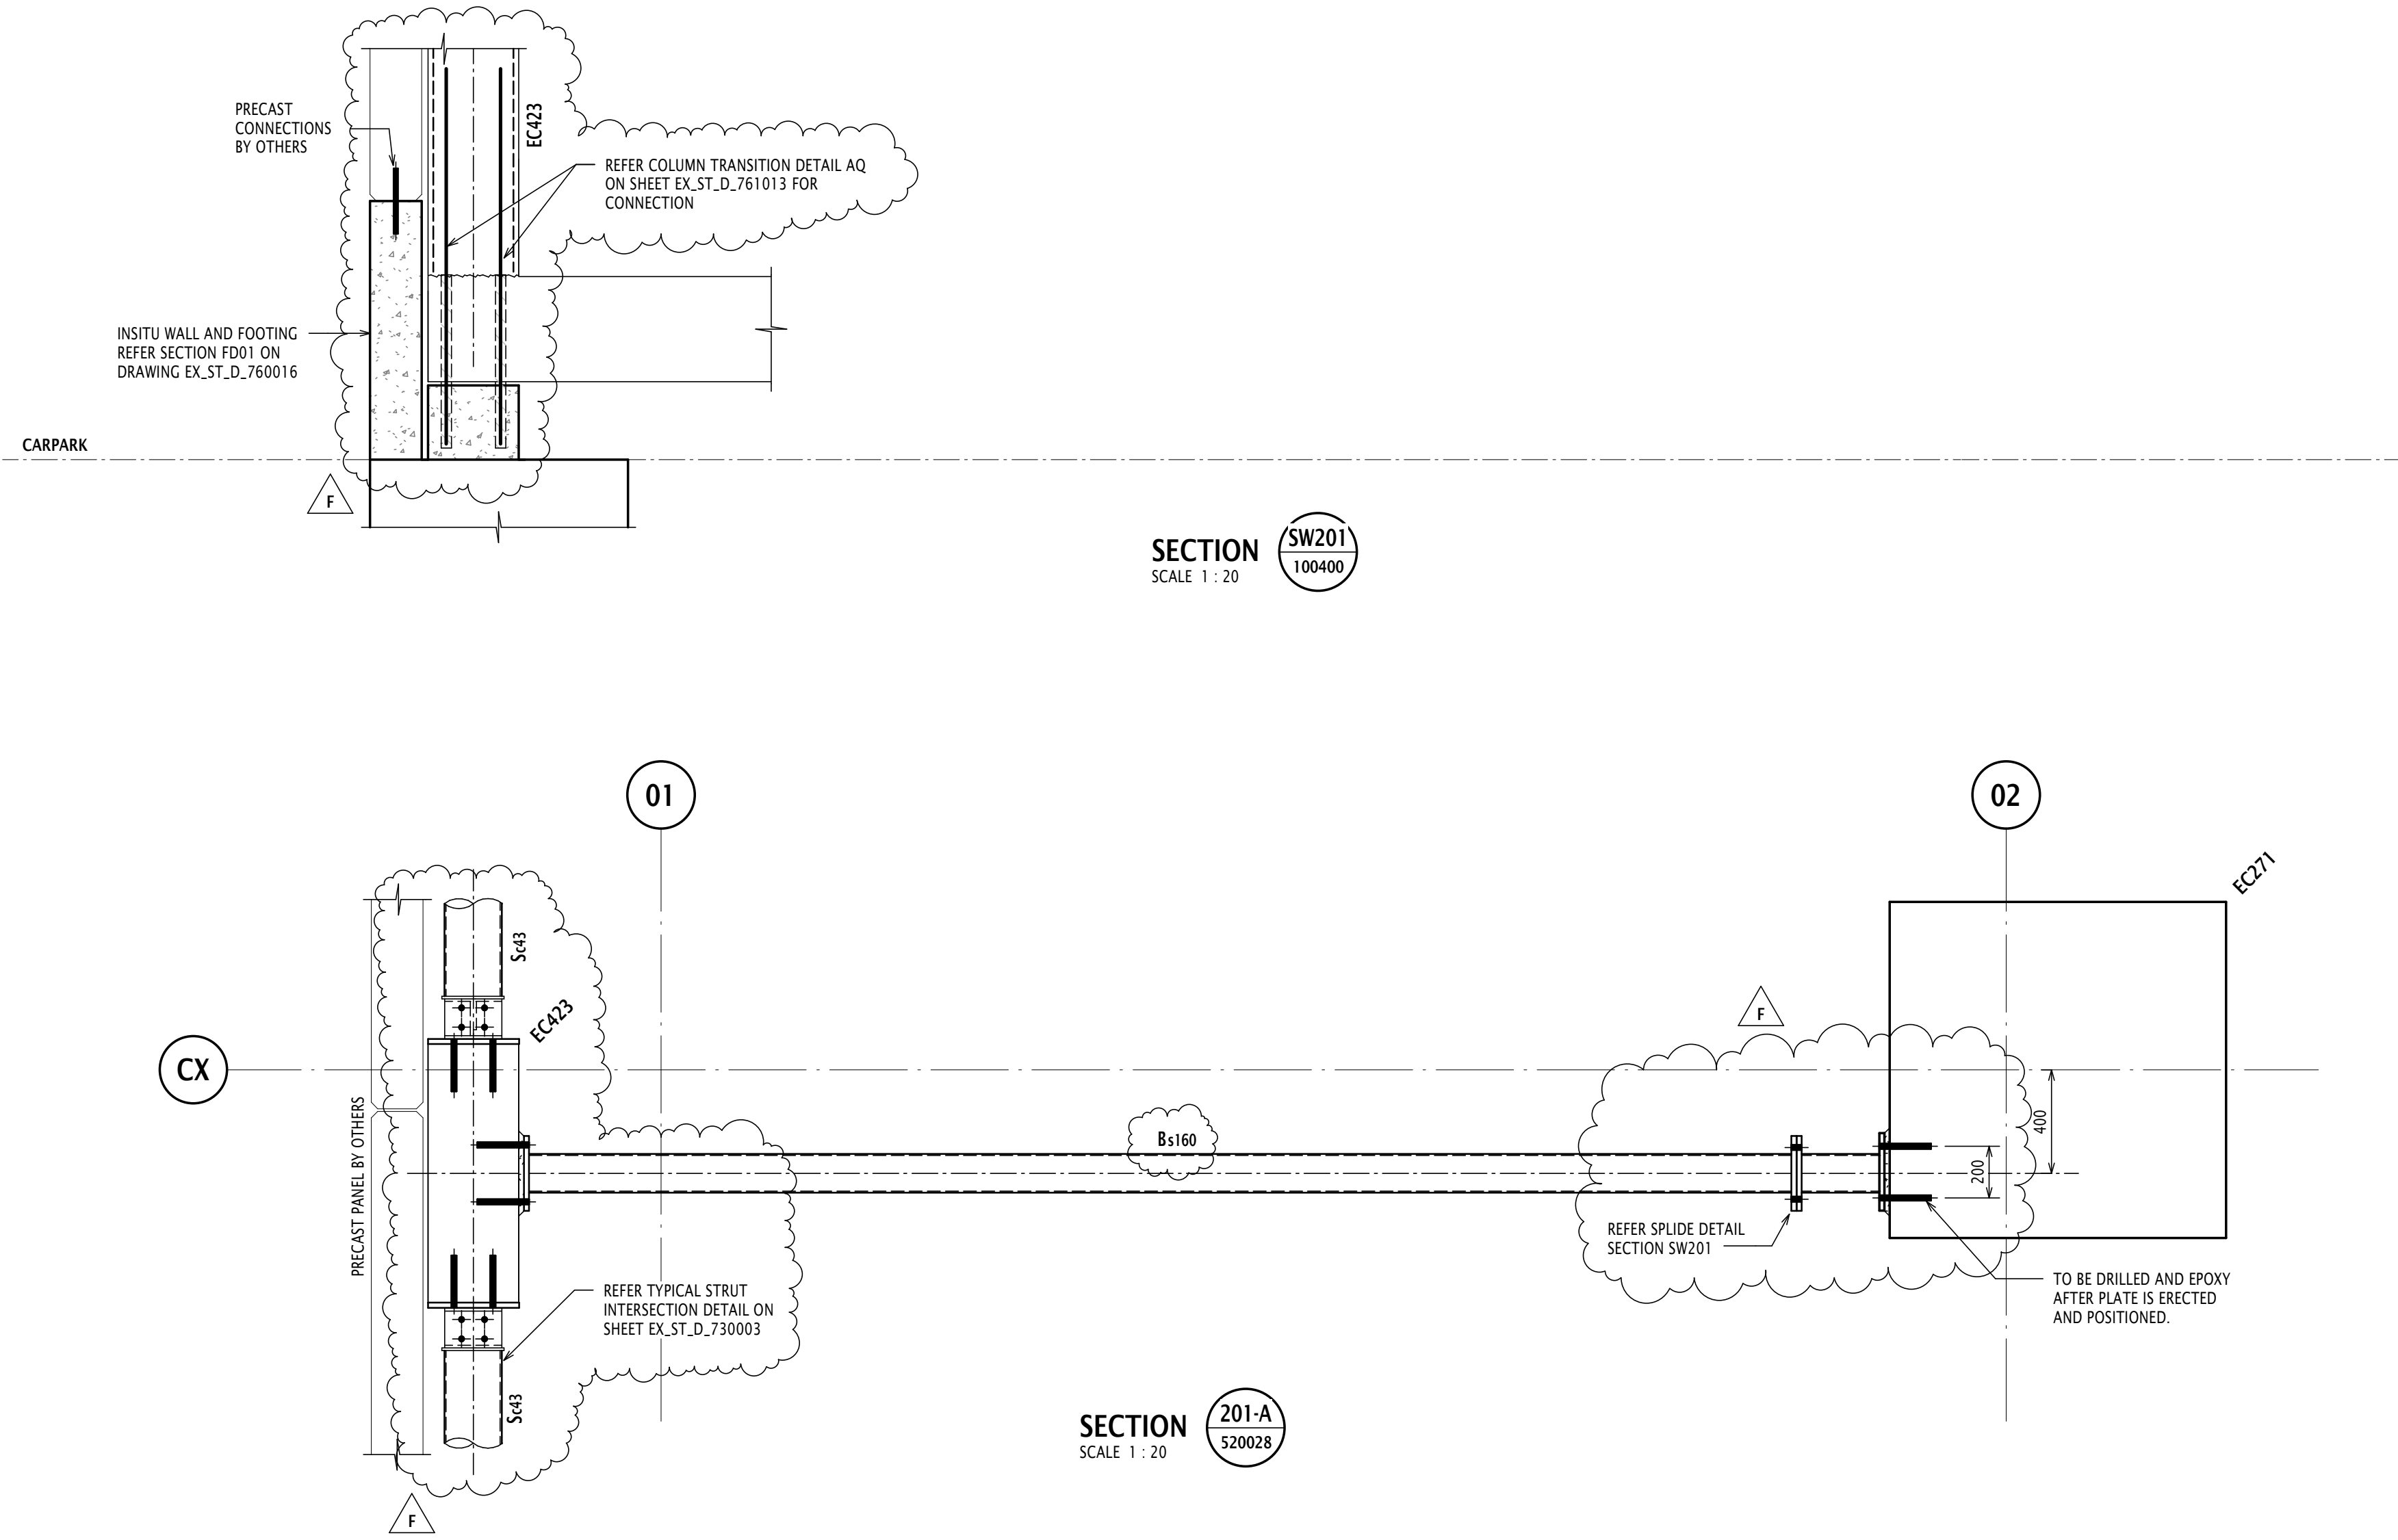


SECTION 201-A
SCALE 1 : 20
SW201
100400

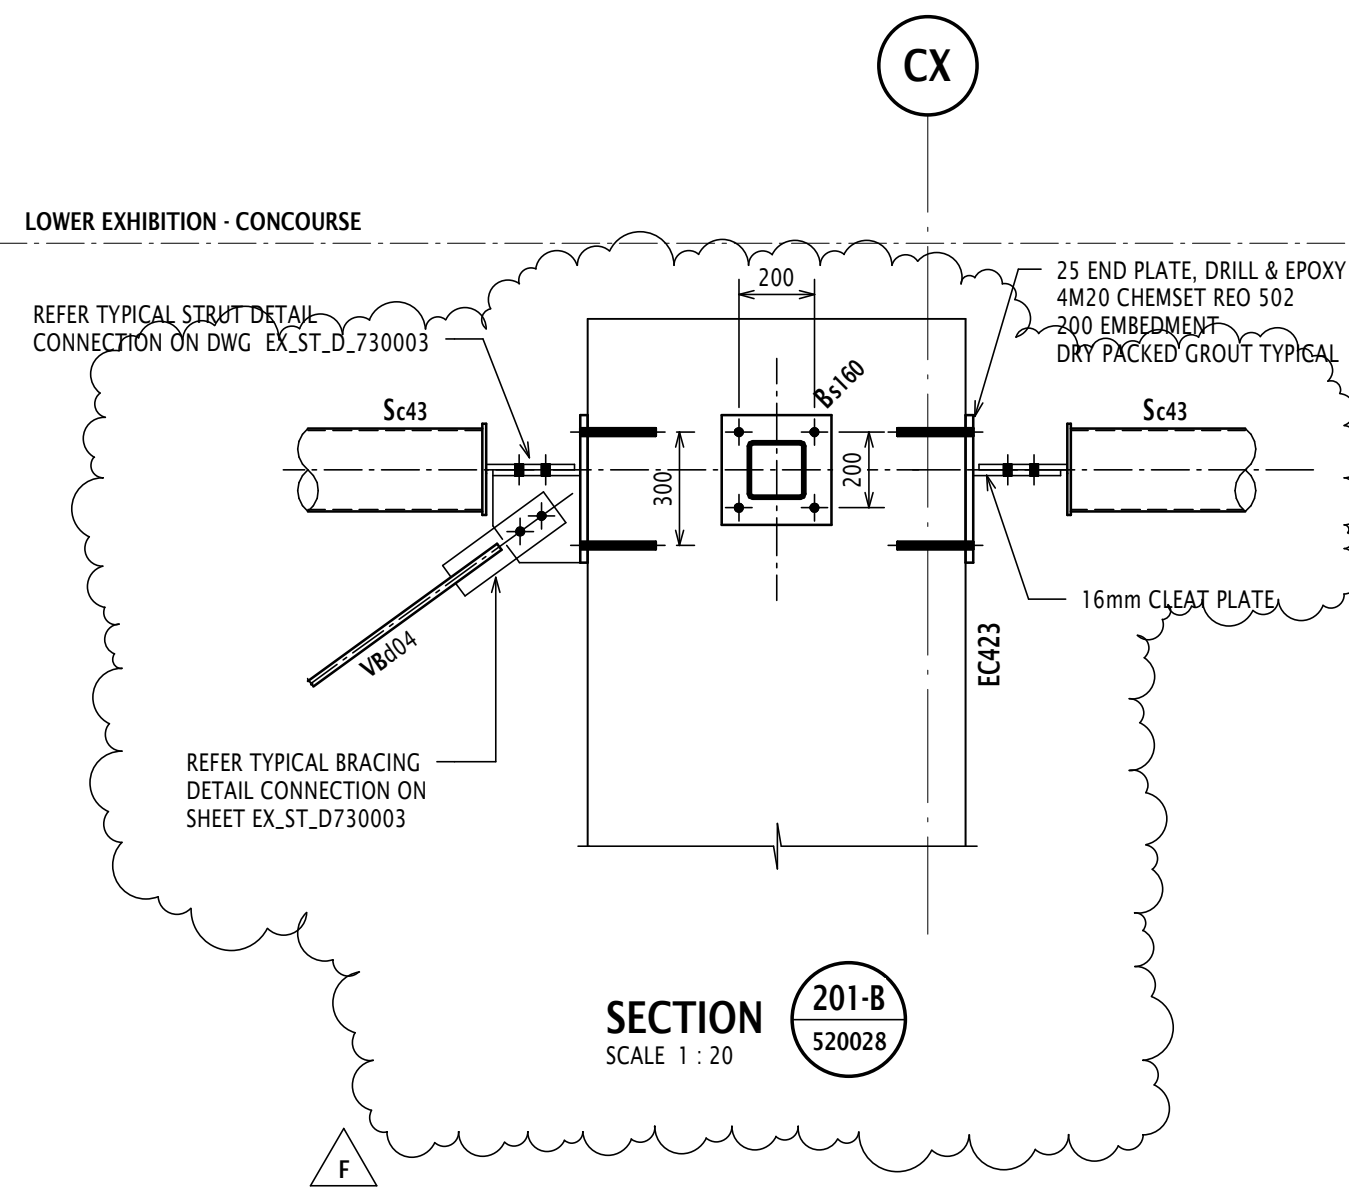


SECTION 201-B
SCALE 1 : 20
SW201
100400

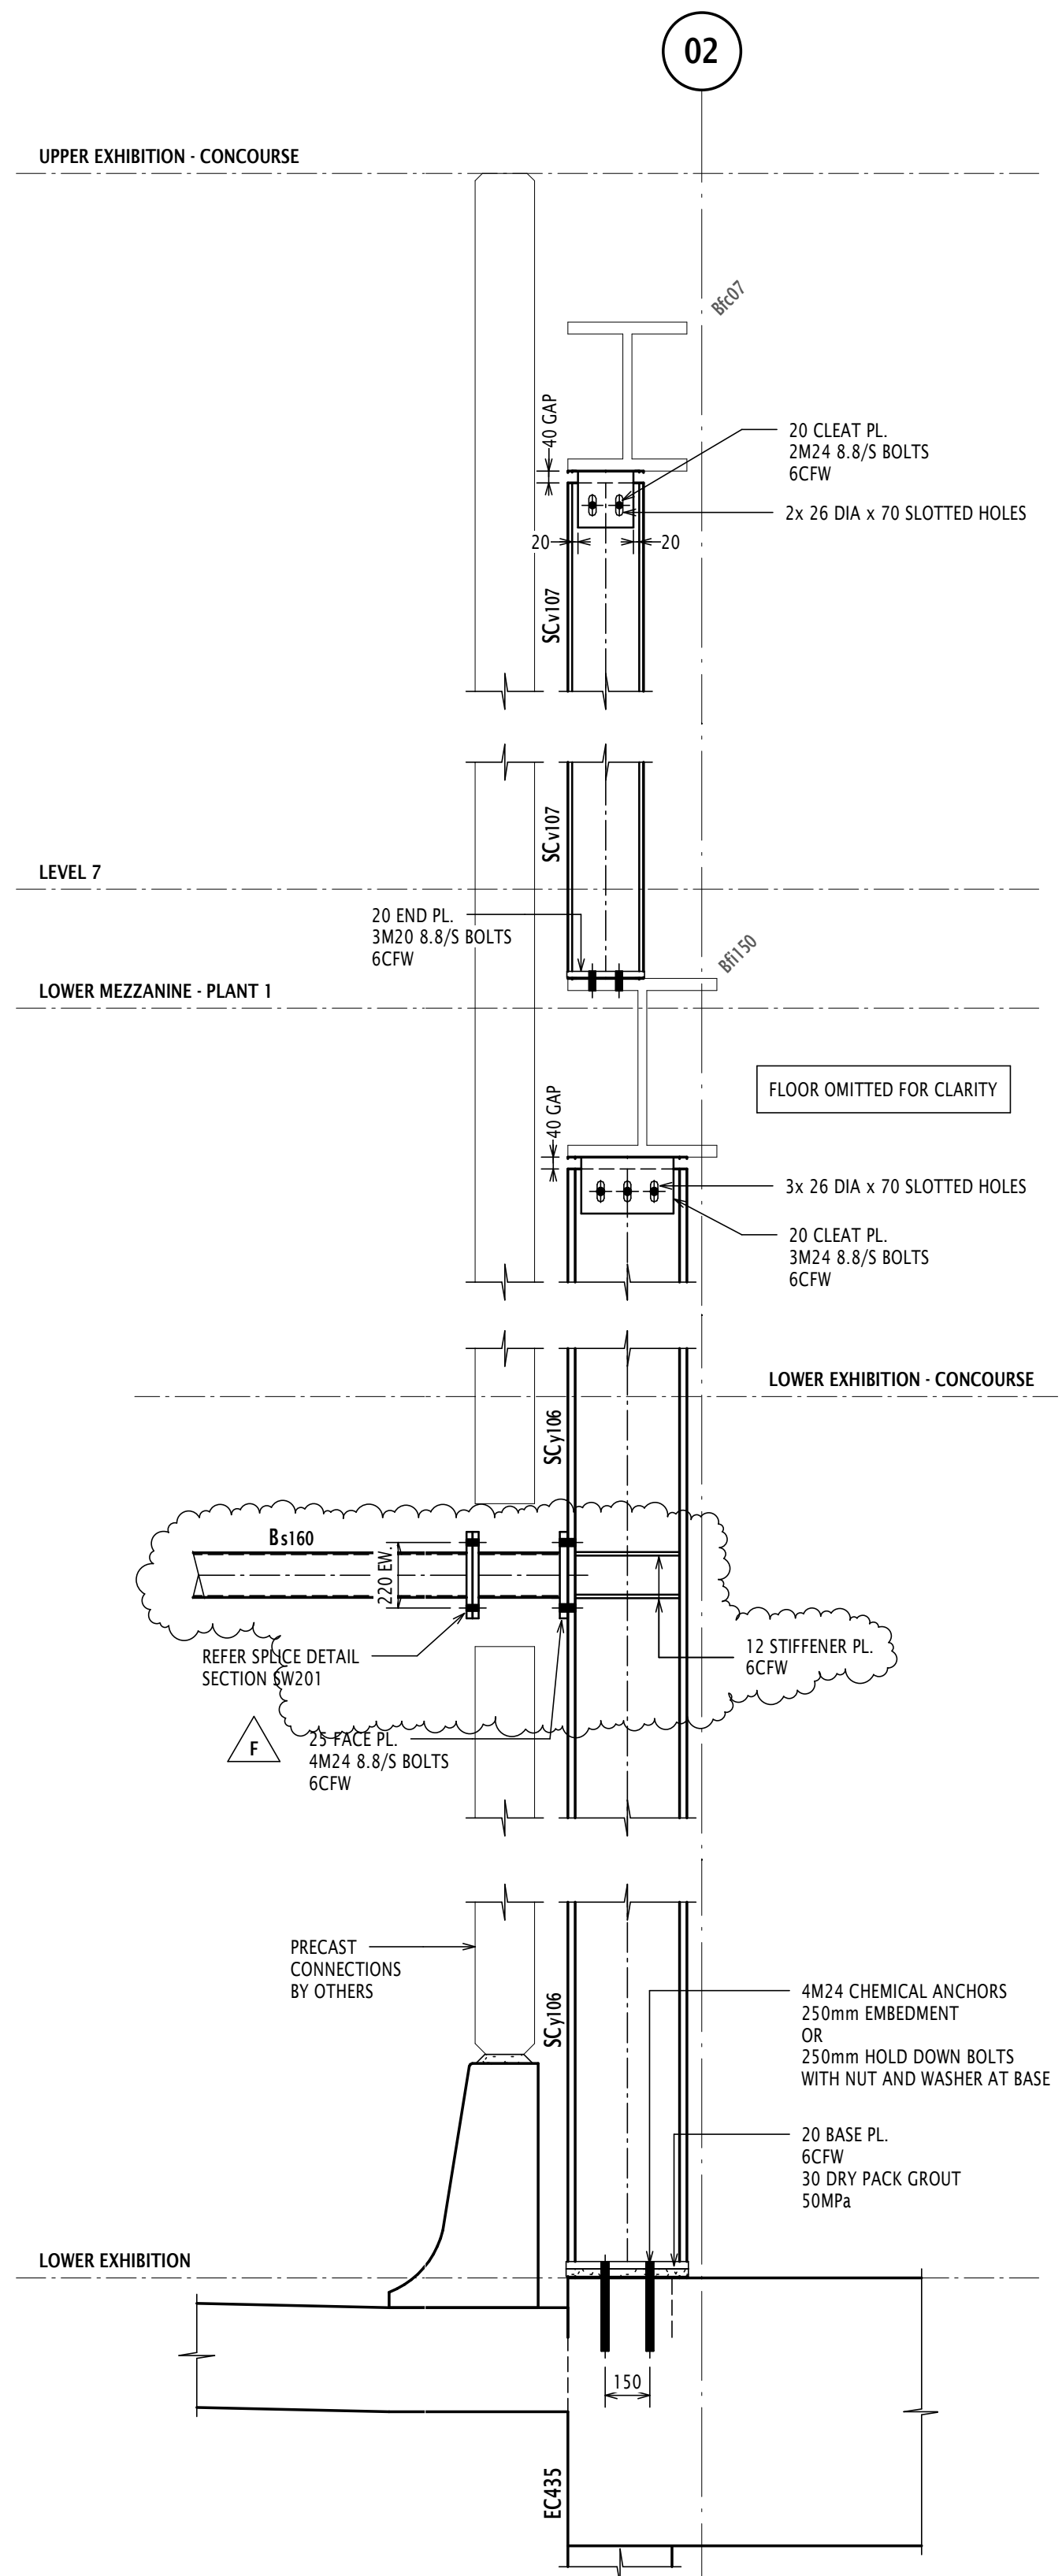


SECTION 201-B
SCALE 1 : 20
SW201
100400

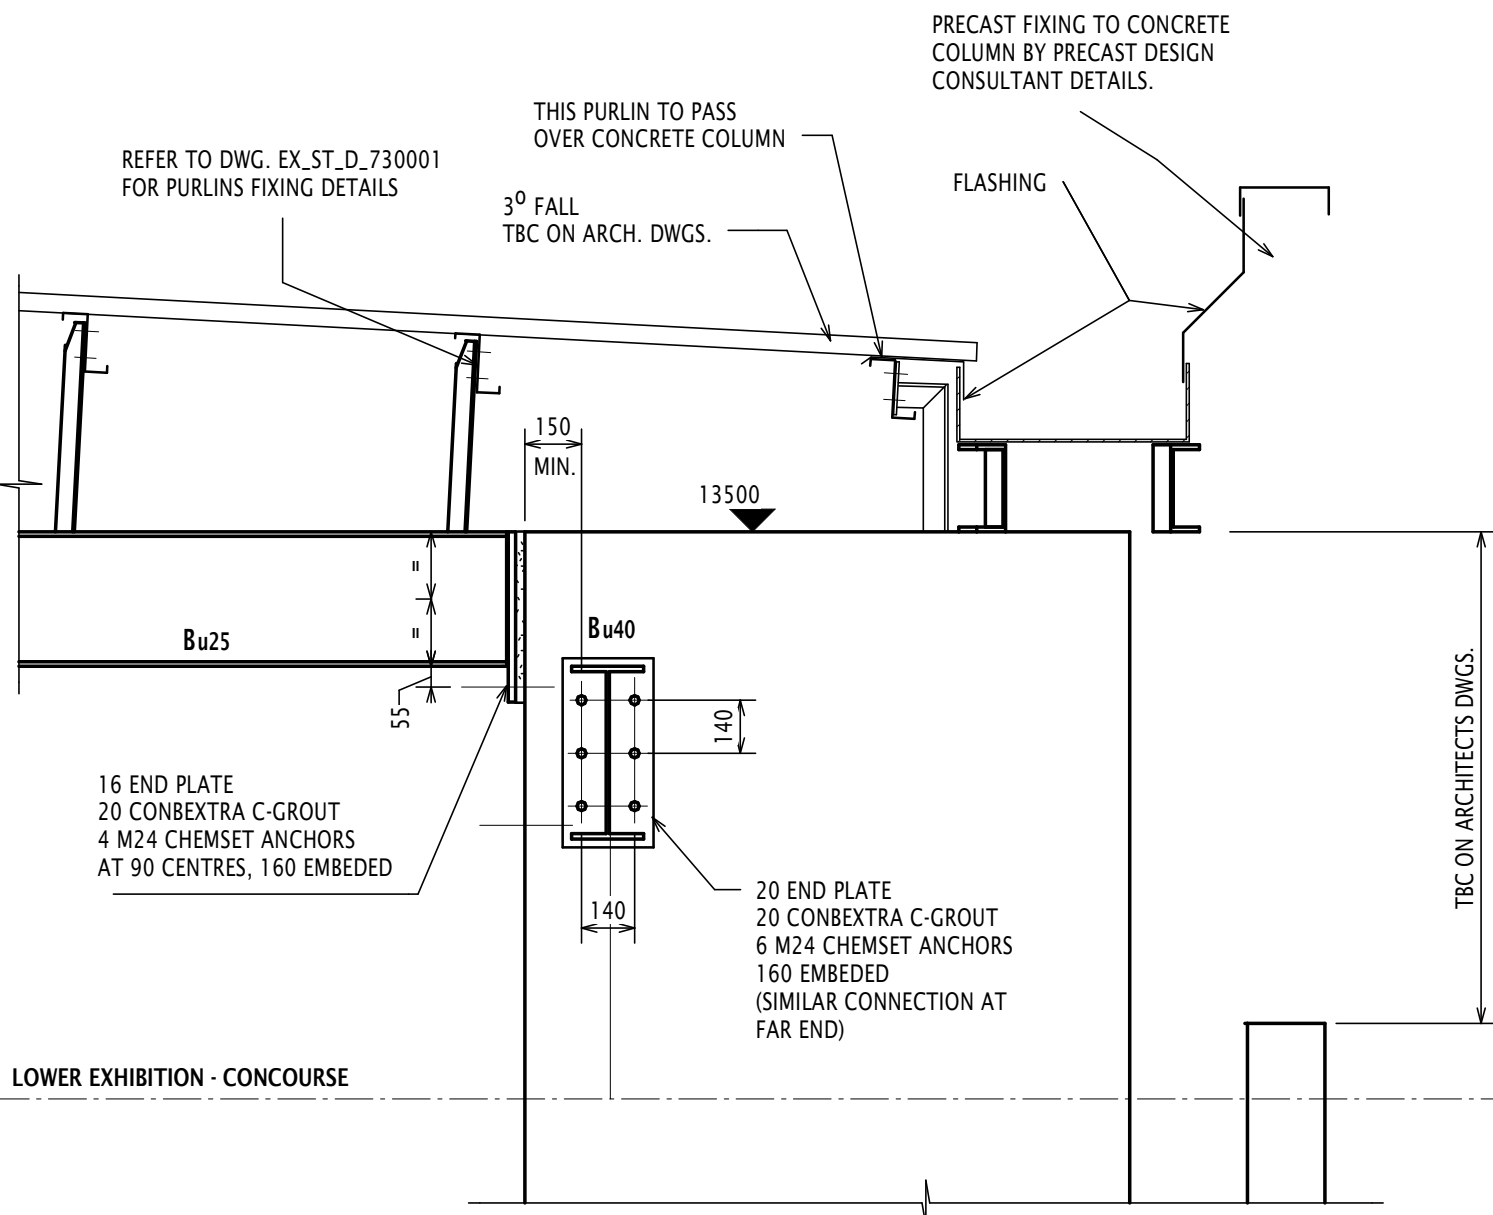


SECTION 201-B
SCALE 1 : 20
SW201
100400

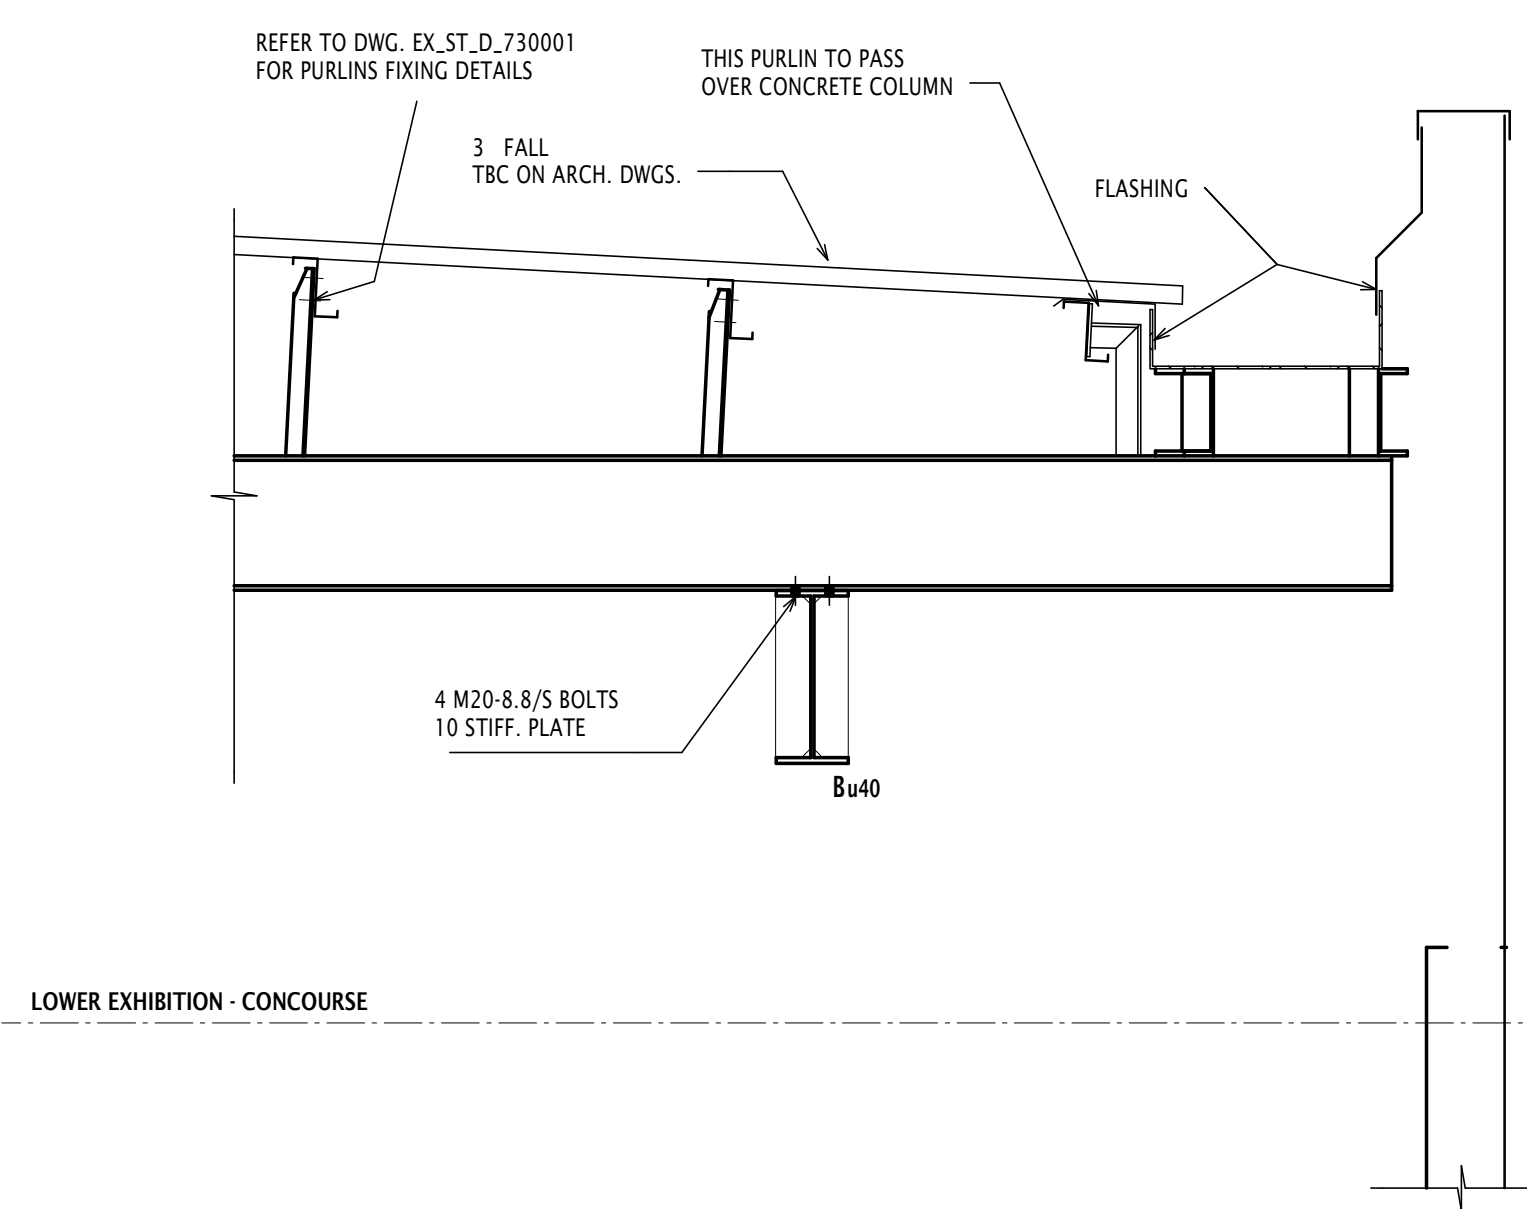

SECTION 201-B
SCALE 1 : 20
SW201
100400

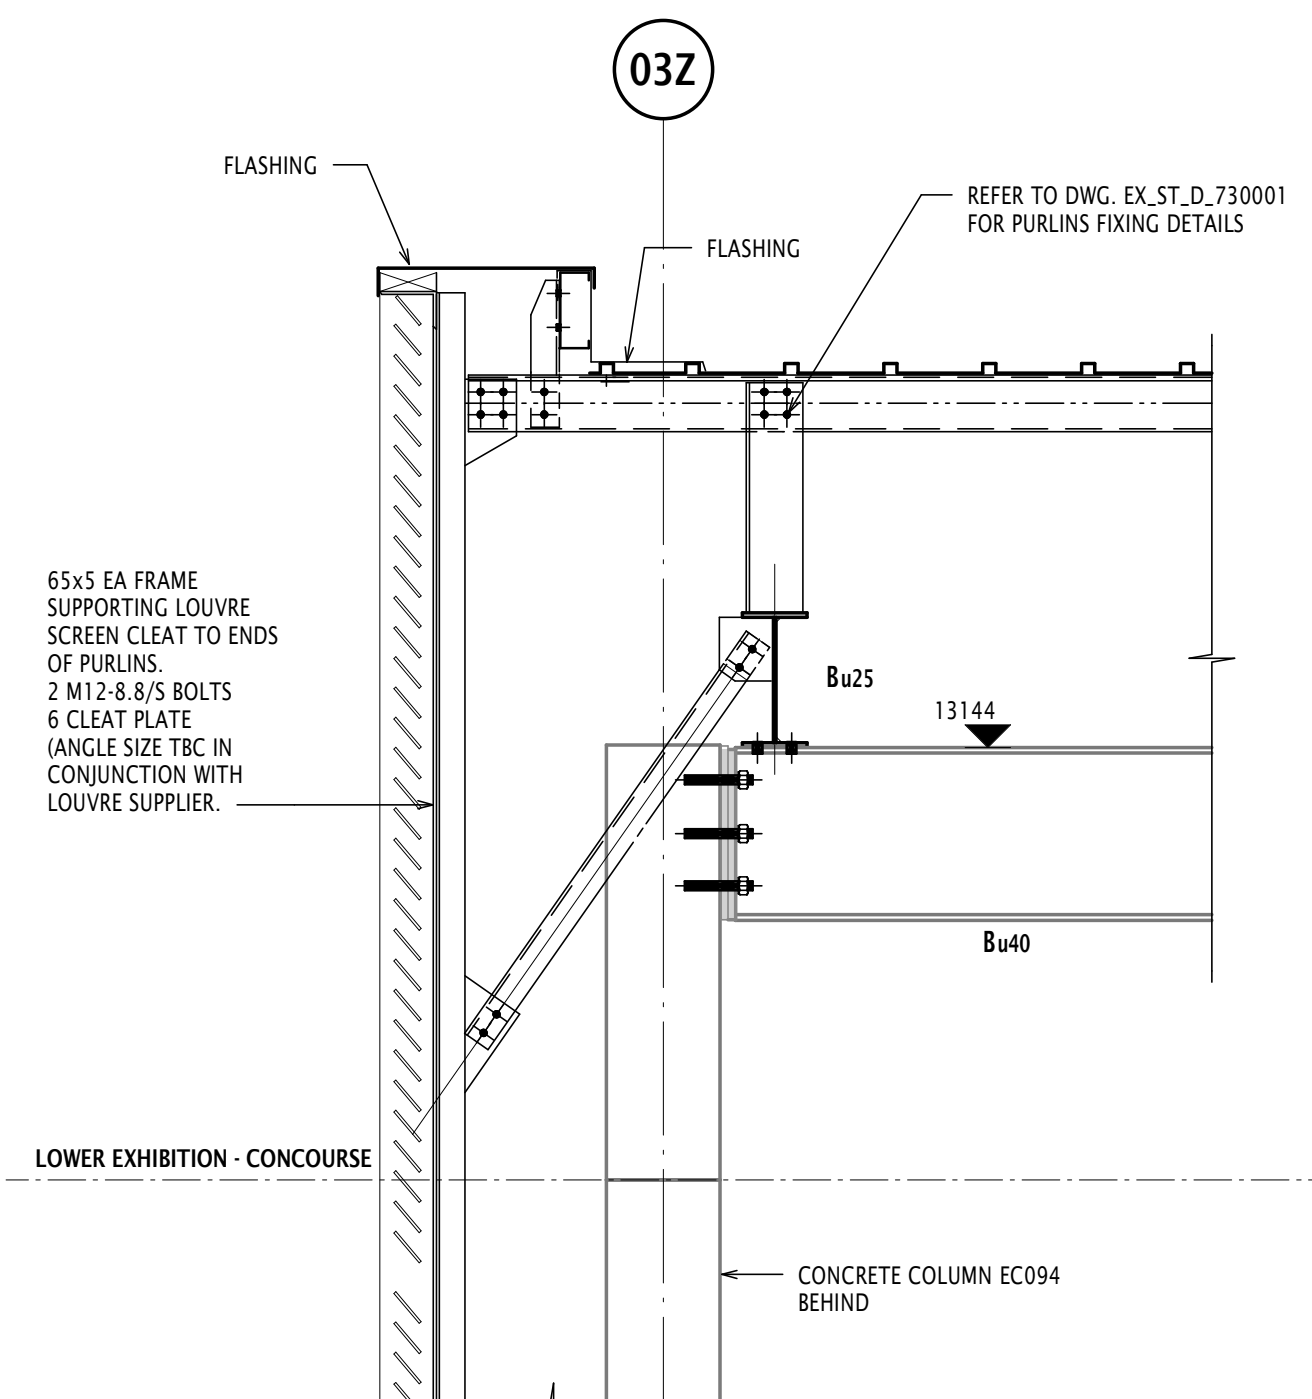

SECTION 201-B
SCALE 1 : 20
SW201
100400

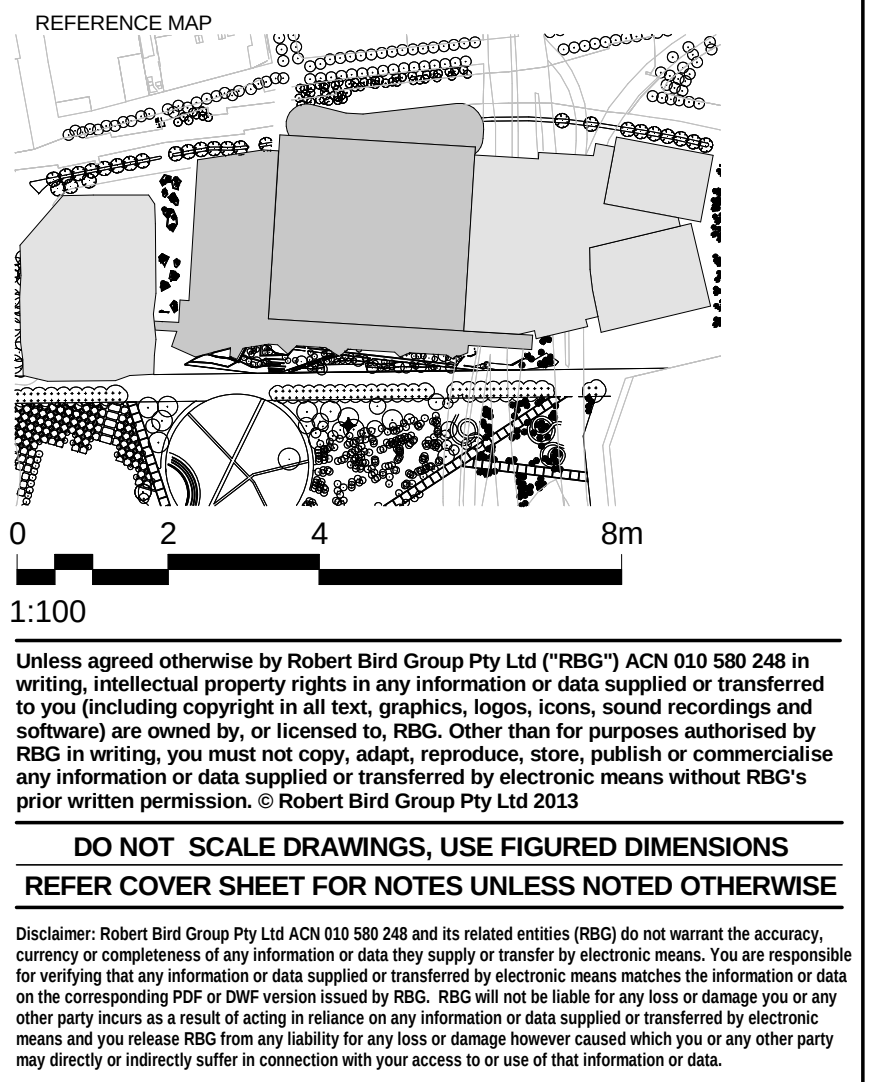

REV	DESCRIPTION	BY	APP	DATE
1	ISSUED FOR RSI	HC	PS	05.05.14
2	APPROVED FOR CONSTRUCTION	HC	PS	02.09.14
3	SECTION ADDED	HM	PS	27.03.14
4	REVISED AS CLOUSED	HM	PS	12.11.14
5	REVISED AS CLOUSED	HC	MH	23.01.15
6	COLUMNS DETAILS REVISED	HC	MH	05.07.15

ARCHITECT - PRINCIPAL DESIGN CONSULTANT

HASSELL + POPULOUS

HASSELL + POPULOUS PTY LTD ABN 3416197837
LEVEL 2, PIER B/9
23 HICKSON ROAD
SYDNEY NSW 2000 AUSTRALIA
T +61 2 9301 2000 F +61 2 9301 2300

CONSULTANTS

STRUCTURAL SERVICES
LEVEL 2, PIER B/9 CASTLEKNAGH ST. SYDNEY NSW 2000
(02) 9346 3000

BUILDING / ENVIRONMENTAL SERVICES
LEVEL 2, PIER B/9 HICKSON RD. MILLERS POINT NSW 2000
(02) 9304 0000

HYDRAULIC SERVICES
LEVEL 2, PIER B/9 HICKSON RD. MILLERS POINT NSW 2000
(02) 8036 8370

CIVIL / TRAFFIC SERVICES
LEVEL 2, PIER B/9 HICKSON RD. MILLERS POINT NSW 2000
(02) 8907 9000

CLIENT

Lend Lease

LEND LEASE BUILDING PTY LTD
LEVEL 4, THE BOND, 30 HICKSON RD
MILLERS POINT, NSW 2000
(02) 9236 6111

PROJECT

SICEEP_DARLING HARBOUR
ICC EXHIBITION CENTRE

DRAWING TITLE

SLAB SECTIONS
RL 12.0 LOWER EXHIBITION
CONCOURSE
SHEET 4

STATUS

STRUCTURAL DRAWINGS

SCALE @ A0 / 50% @ A2

SCALE 1 : 20


PROJECT NUMBER 12076D

DRAWING NUMBER EX_ST_D_520028

REV F

APPROVED FOR CONSTRUCTION

- NOTE:
- REFER DRAWING PP.ST.D. 010005 FOR GENERAL NOTES
 - REFER DRAWING PP.ST.D. 880001 PP.ST.D. 880002 FOR STEELWORK SCHEDULE
 - REFER DRAWING EX.ST.D. 730001 EX.ST.D. 730007 FOR TYPICAL STEELWORK DETAILS
 - F/S - DENOTES FAR SIDE
 - N/S - DENOTES NEAR SIDE
 - B/S - DENOTES BOTH SIDES

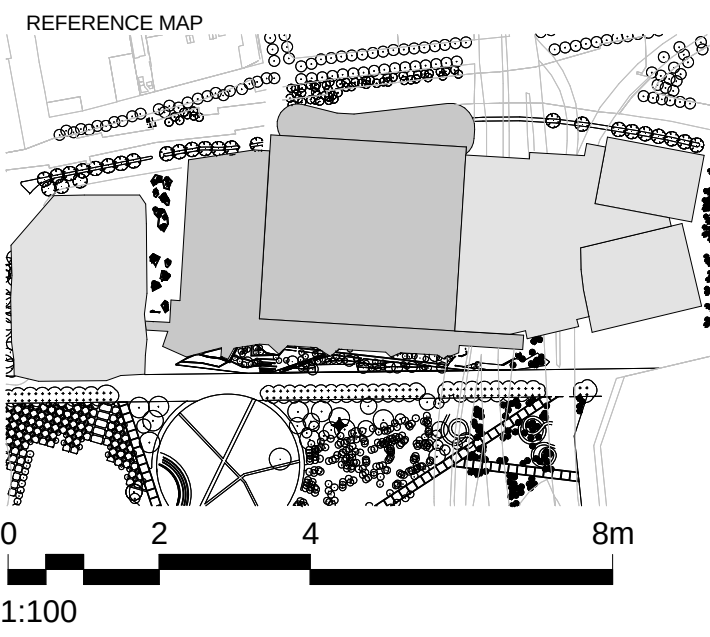

Unless agreed otherwise by Robert Bird Group Pty Ltd ("RBG") ACN 010 580 248 in writing, Intellectual property rights in any information or data supplied or transferred to you (including copyright in all text, graphics, logos, icons, sound recordings and software) are owned by, or licensed to, RBG. Other than for purposes authorised by RBG in writing, you must not copy, adapt, reproduce, store, publish or commercialise any information or data supplied or transferred by electronic means without RBG's prior written permission. © Robert Bird Group Pty Ltd 2013

DO NOT SCALE DRAWINGS, USE FIGURED DIMENSIONS
REFER COVER SHEET FOR NOTES UNLESS NOTED OTHERWISE

Disclaimer: Robert Bird Group Pty Ltd ACN 010 580 248 and its related entities ("RBG") do not warrant the accuracy, correctness or completeness of any information or data that is supplied or transferred by electronic means. You are responsible for verifying the accuracy and completeness of any information or data supplied or transferred by electronic means. RBG will not be liable for any loss or damage you or any other party incur as a result of acting in reliance on any information or data supplied or transferred by electronic means and you release RBG from any liability for any loss or damage however caused which you or any other party may directly or indirectly suffer in connection with your access to or use of that information or data.

REV	DESCRIPTION	BY	APP	DATE
A	ISSUED FOR CONSTRUCTION	CY	TA	29.10.11

ARCHITECT - PRINCIPAL DESIGN CONSULTANT

HASSELL + POPULOUS

HASSELL + POPULOUS PTY LTD ABN 5416197817
LEVEL 2, PIER 8/9
23 HICKSON ROAD
SYDNEY NSW 2000 AUSTRALIA
T +61 2 9331 2000 F +61 2 9331 2100

CONSULTANTS



STRUCTURAL SERVICES
LEVEL 2, 9 CASTLEBRIDGE ST, SYDNEY
NSW 2000
(02) 8546 3300



BUILDING / ENVIRONMENTAL SERVICES
LEVEL 2, 451 GEORGE ST, SYDNEY
NSW 2000
(02) 9534 9000



HYDRAULIC SERVICES
LEVEL 2, 9/24 HICKSON RD, MILLERS POINT
NSW 2000
(02) 8036 8370



CIVIL / TRAFFIC SERVICES
5/41 WALKER ST, NORTH SYDNEY
NSW 2060
(02) 8907 9000

CLIENT



LEND LEASE BUILDING PTY LTD
LEVEL 4, THE BOND, 30 HICKSON RD
MILLERS POINT, NSW 2000
(02) 9236 6111

PROJECT
SICEEP_DARLING HARBOUR

ICC EXHIBITION CENTRE

DRAWING TITLE

**ST - CORE 4 FACADE / LOUVER
FRAMING
ELEVATIONS AND DETAIL**


STATUS

STRUCTURAL DRAWINGS

SCALE @ A0 / 50% @ A2
1:10, 1:100
PROJECT NUMBER
12076D
DRAWING NUMBER
EX_ST_D_530070
DESIGNER
J JLM
DESIGN CHK
T JAMES
APPROVED
M HARENGS
REV
A


APPROVED FOR CONSTRUCTION

Original Sheet Size A0 - 1189 x 841mm

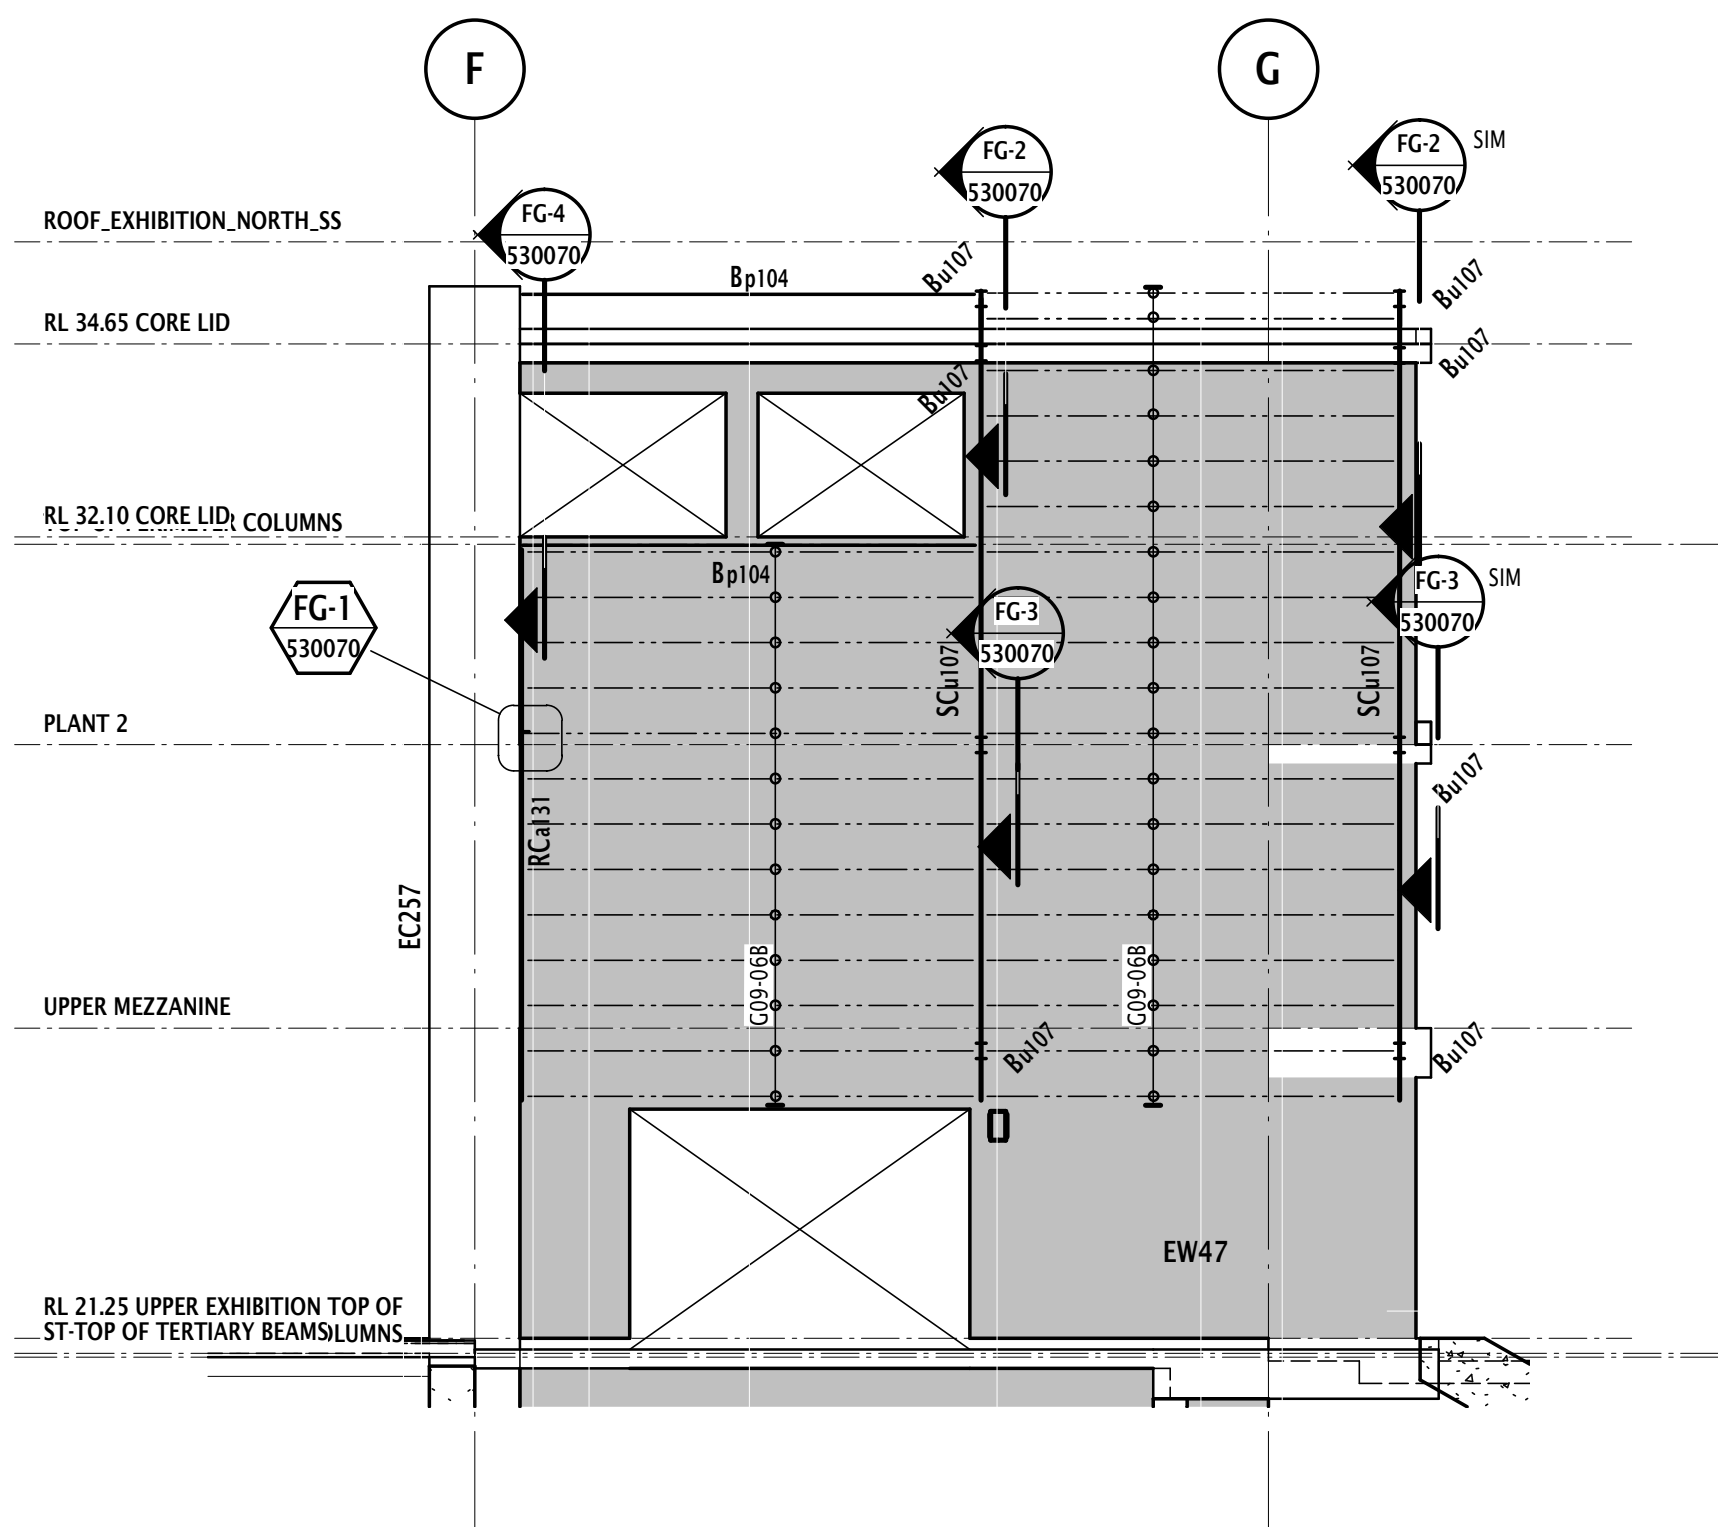

CORE 4 FACADE/LOUVRE FRAMING ELEVATION


SCALE 1:100

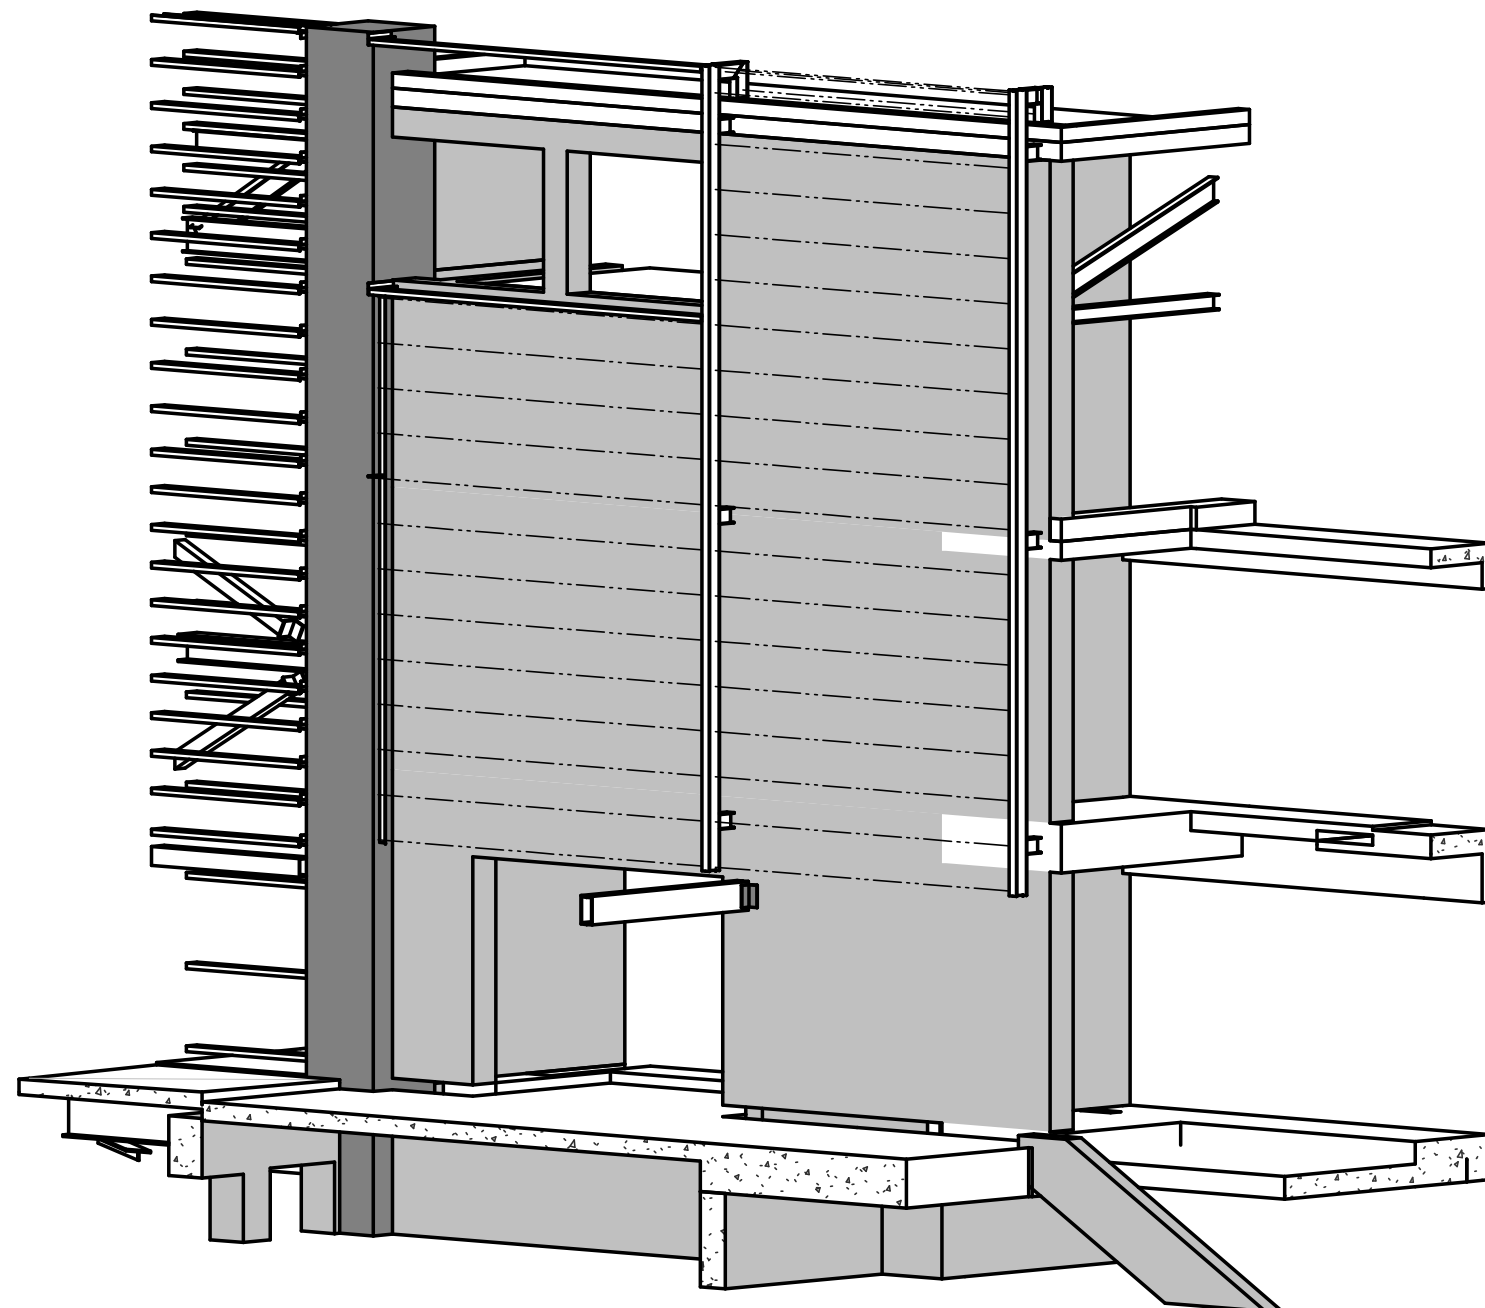

ISOMETRIC - CORE 4 FACADE/LOUVRE FRAMING

SCALE

NOTE:
PRECAST PANELS AND BRACKETS
BY OTHERS

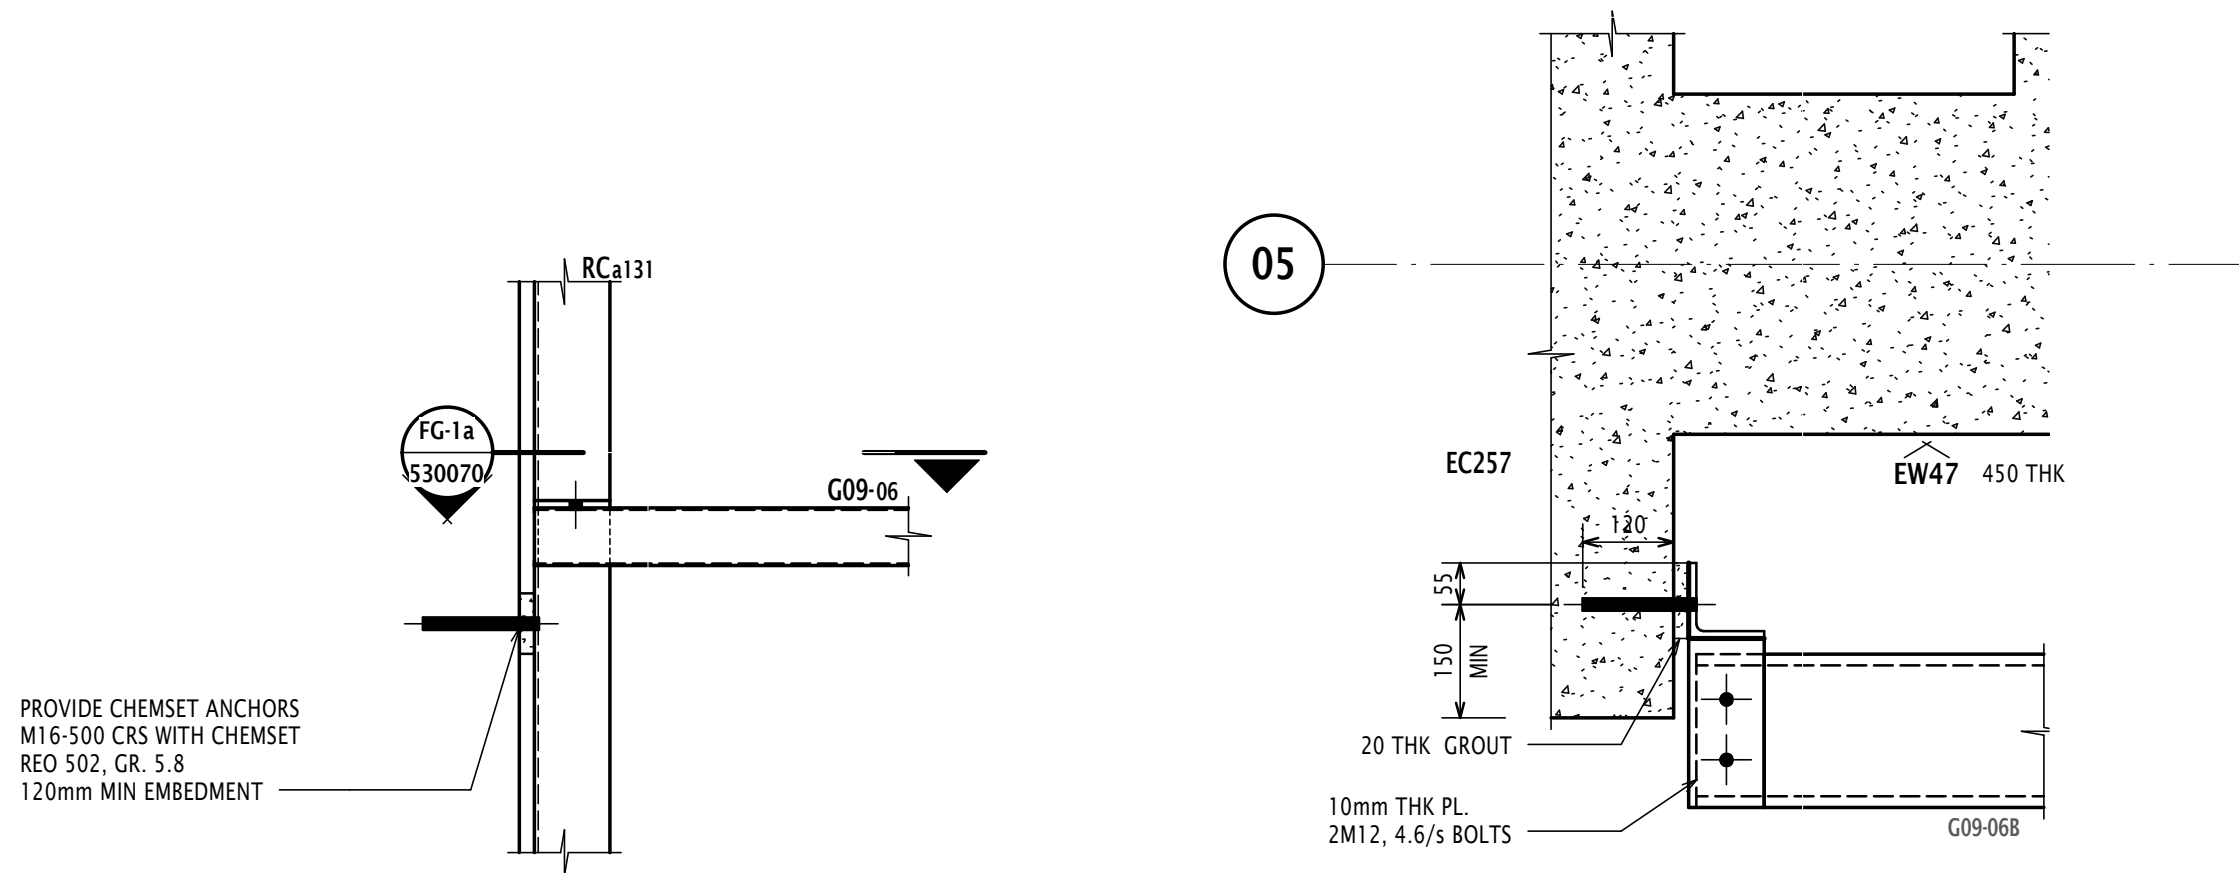


DETAIL FG-1

SCALE 1:10


SECTION FG-1a

SCALE 1:10

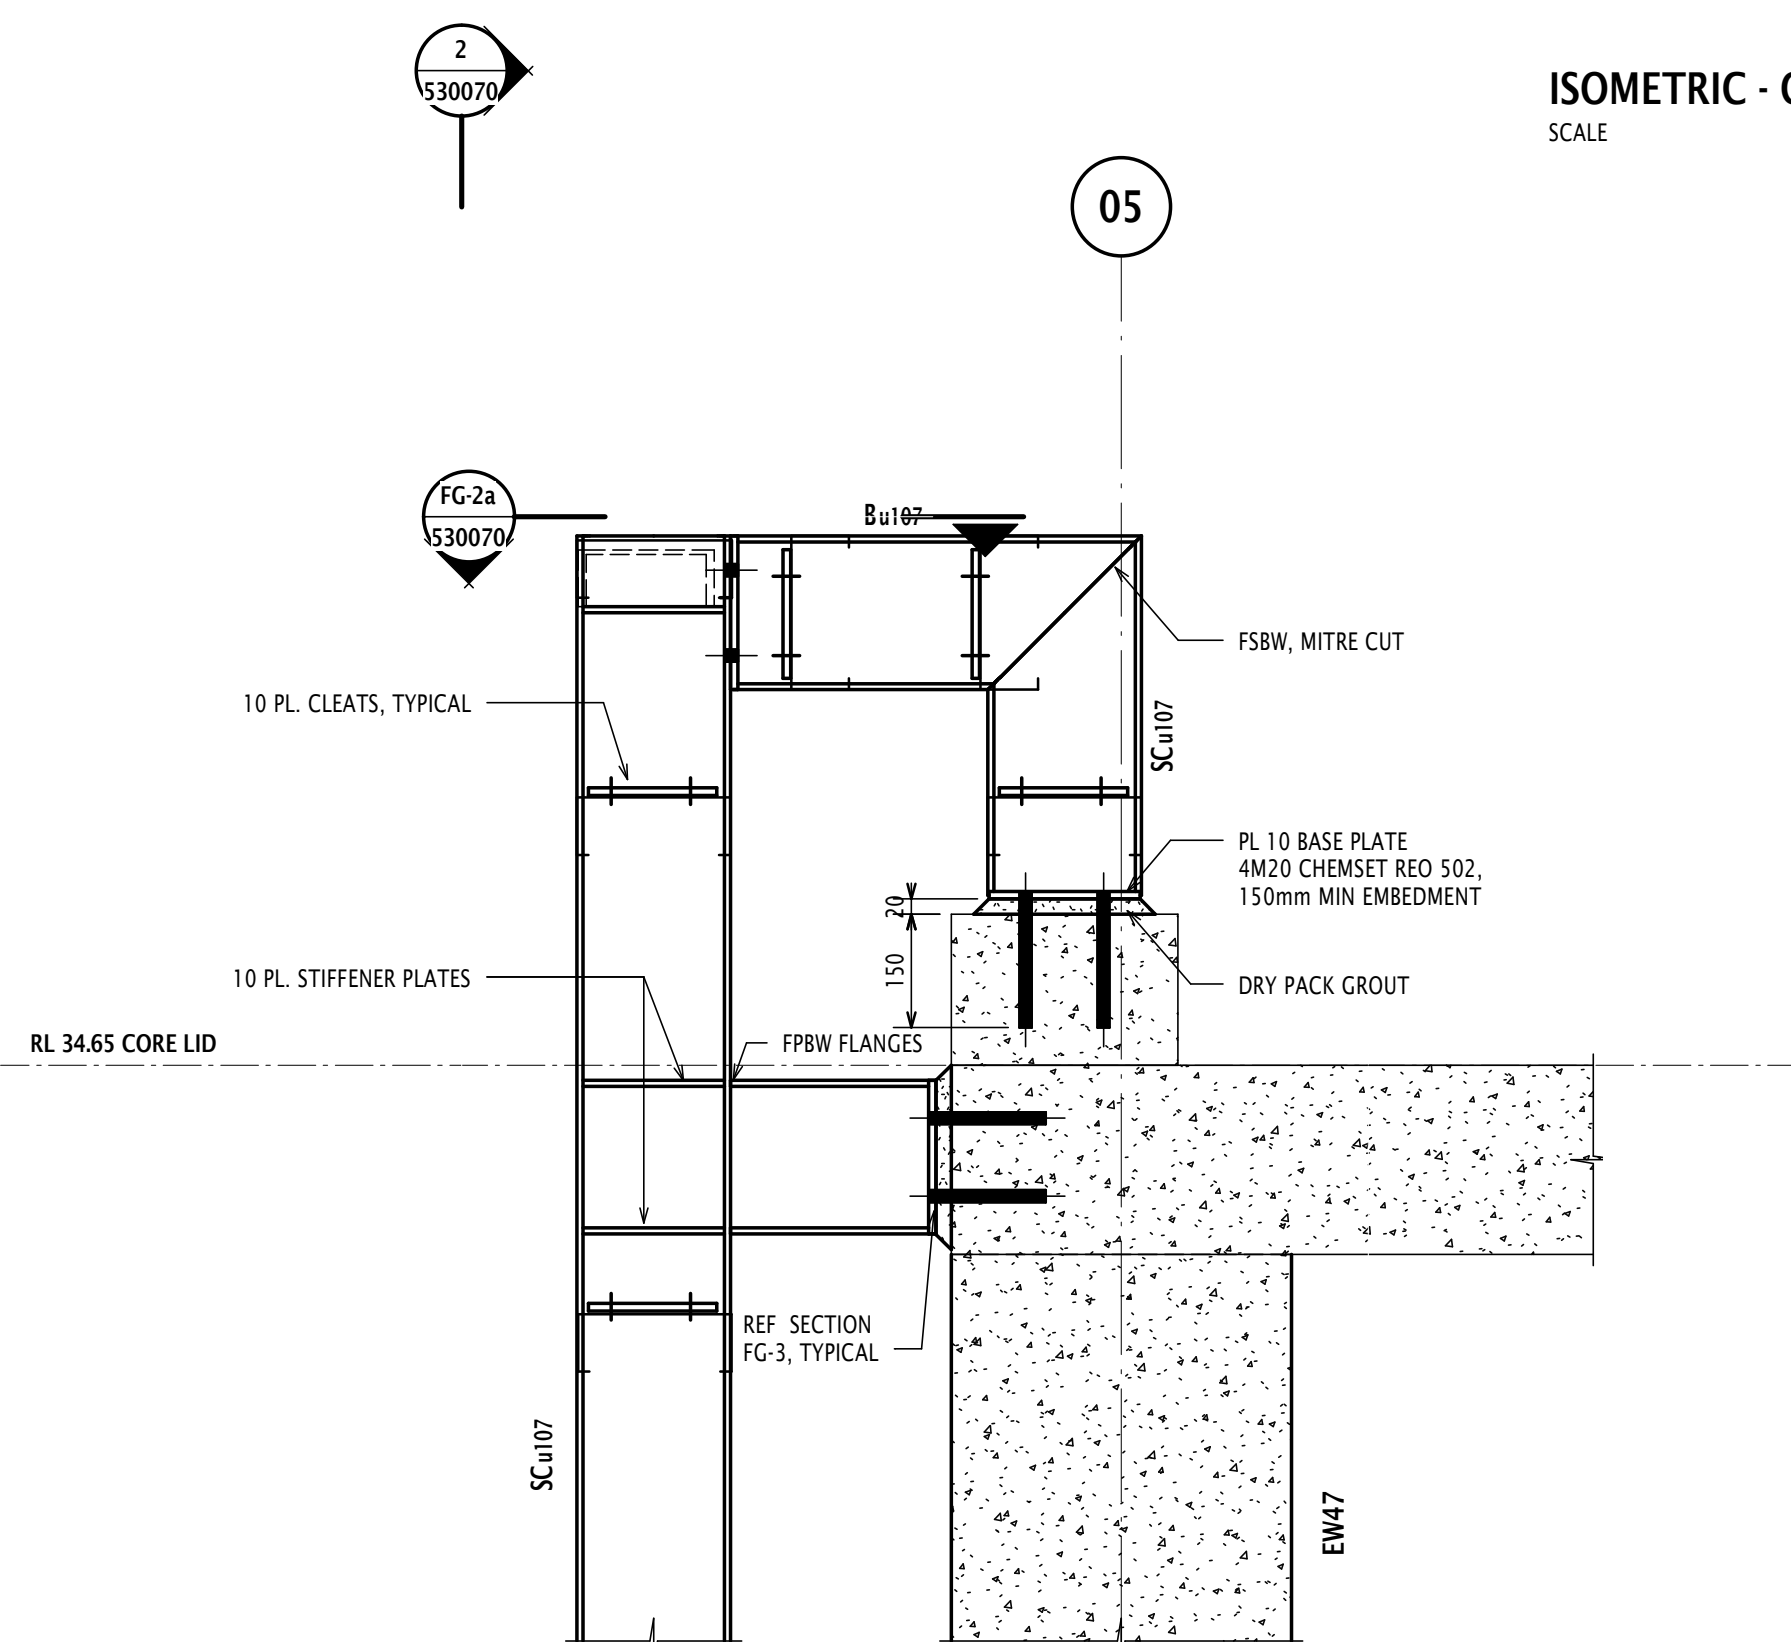


SECTION FG-2

SCALE 1:10

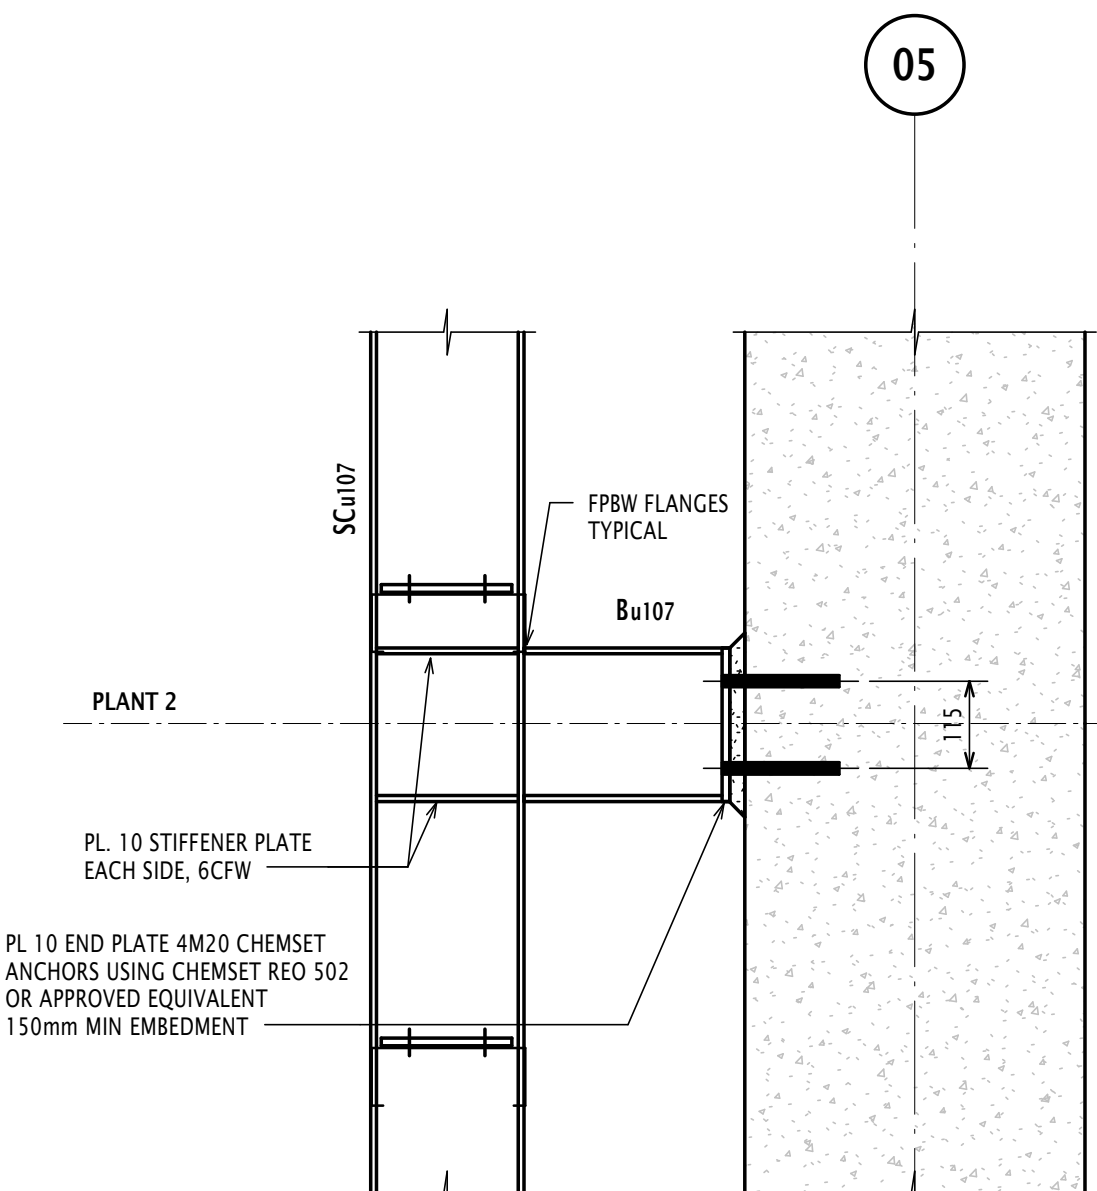


SECTION FG-3

SCALE 1:10

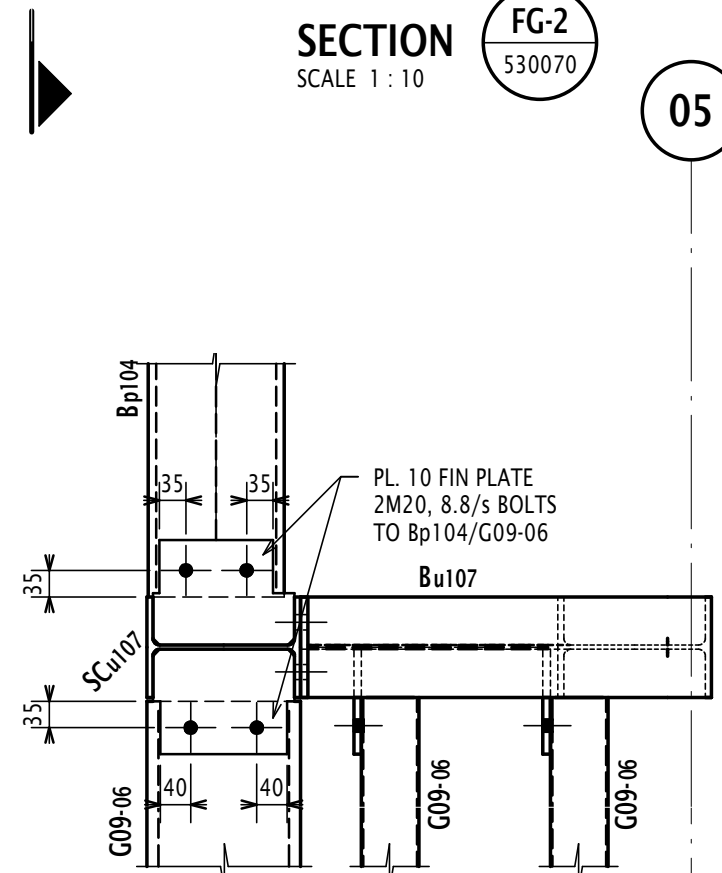


SECTION FG-2a

SCALE 1:10

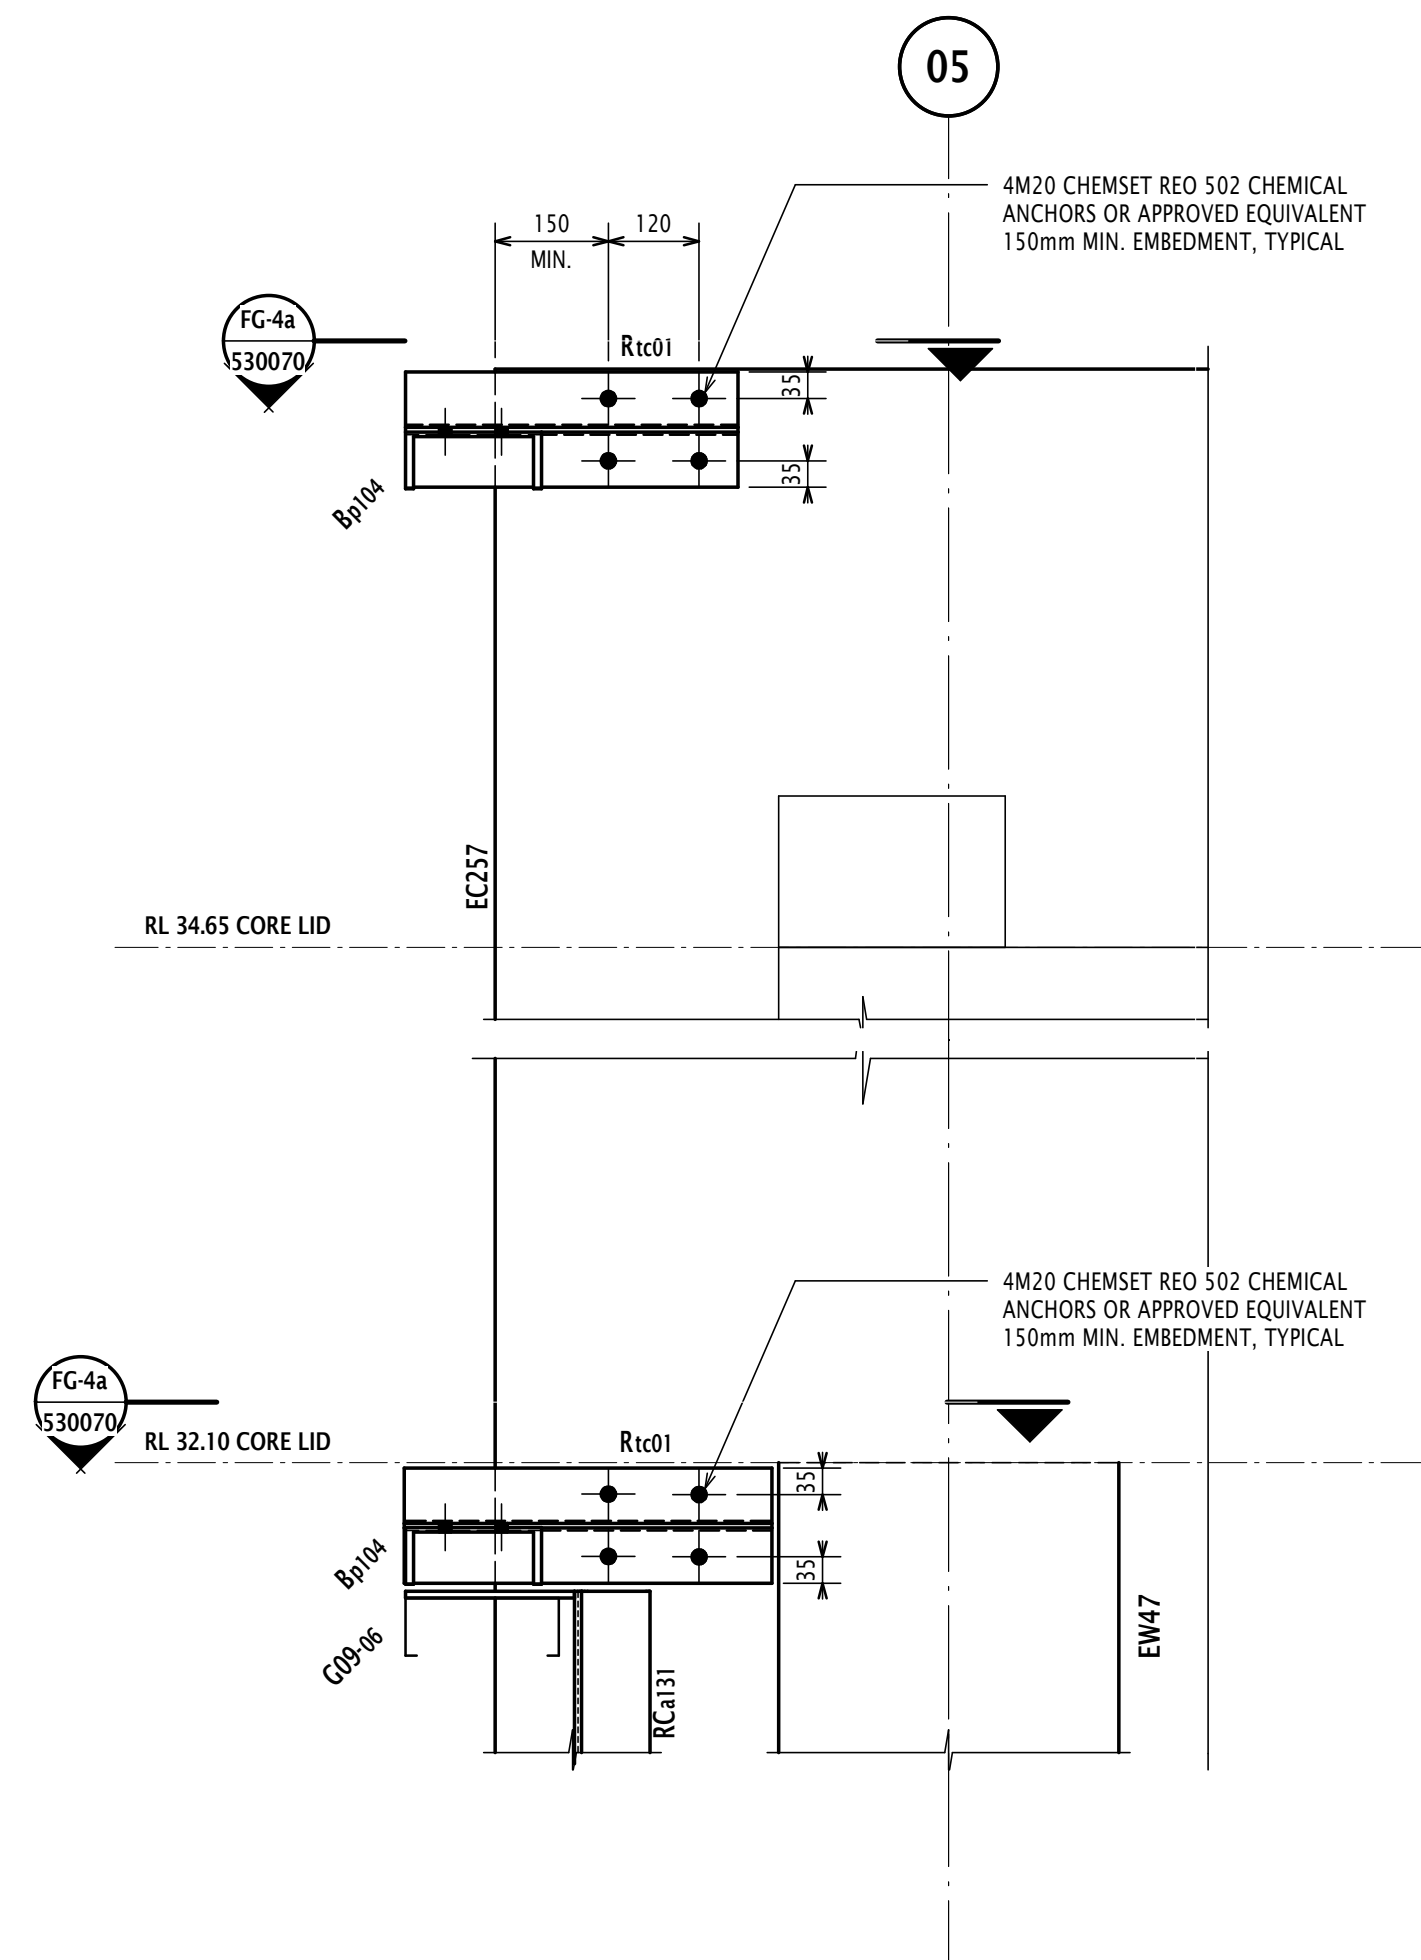


SECTION FG-4

SCALE 1:10

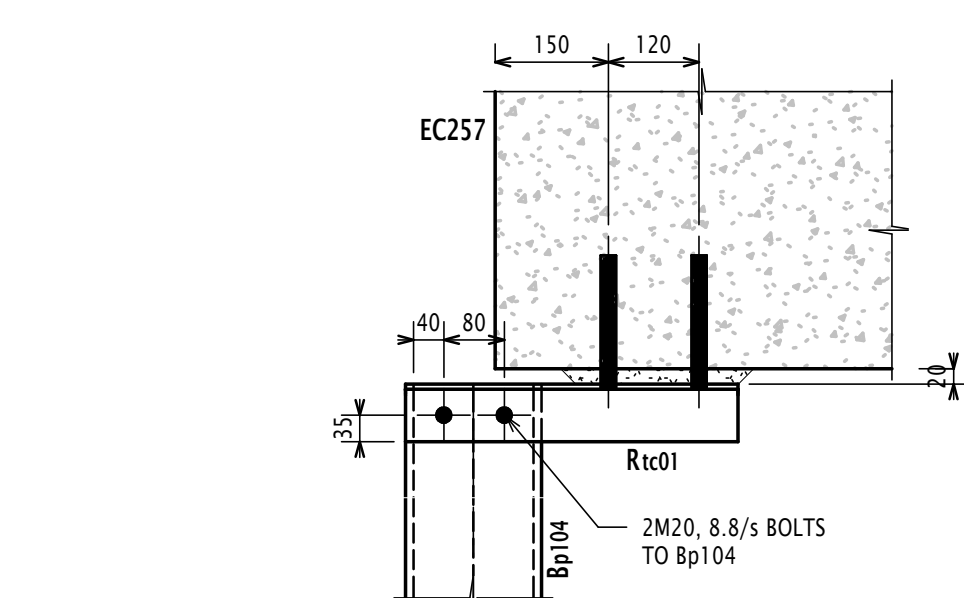

SECTION FG-4a

SCALE 1:10

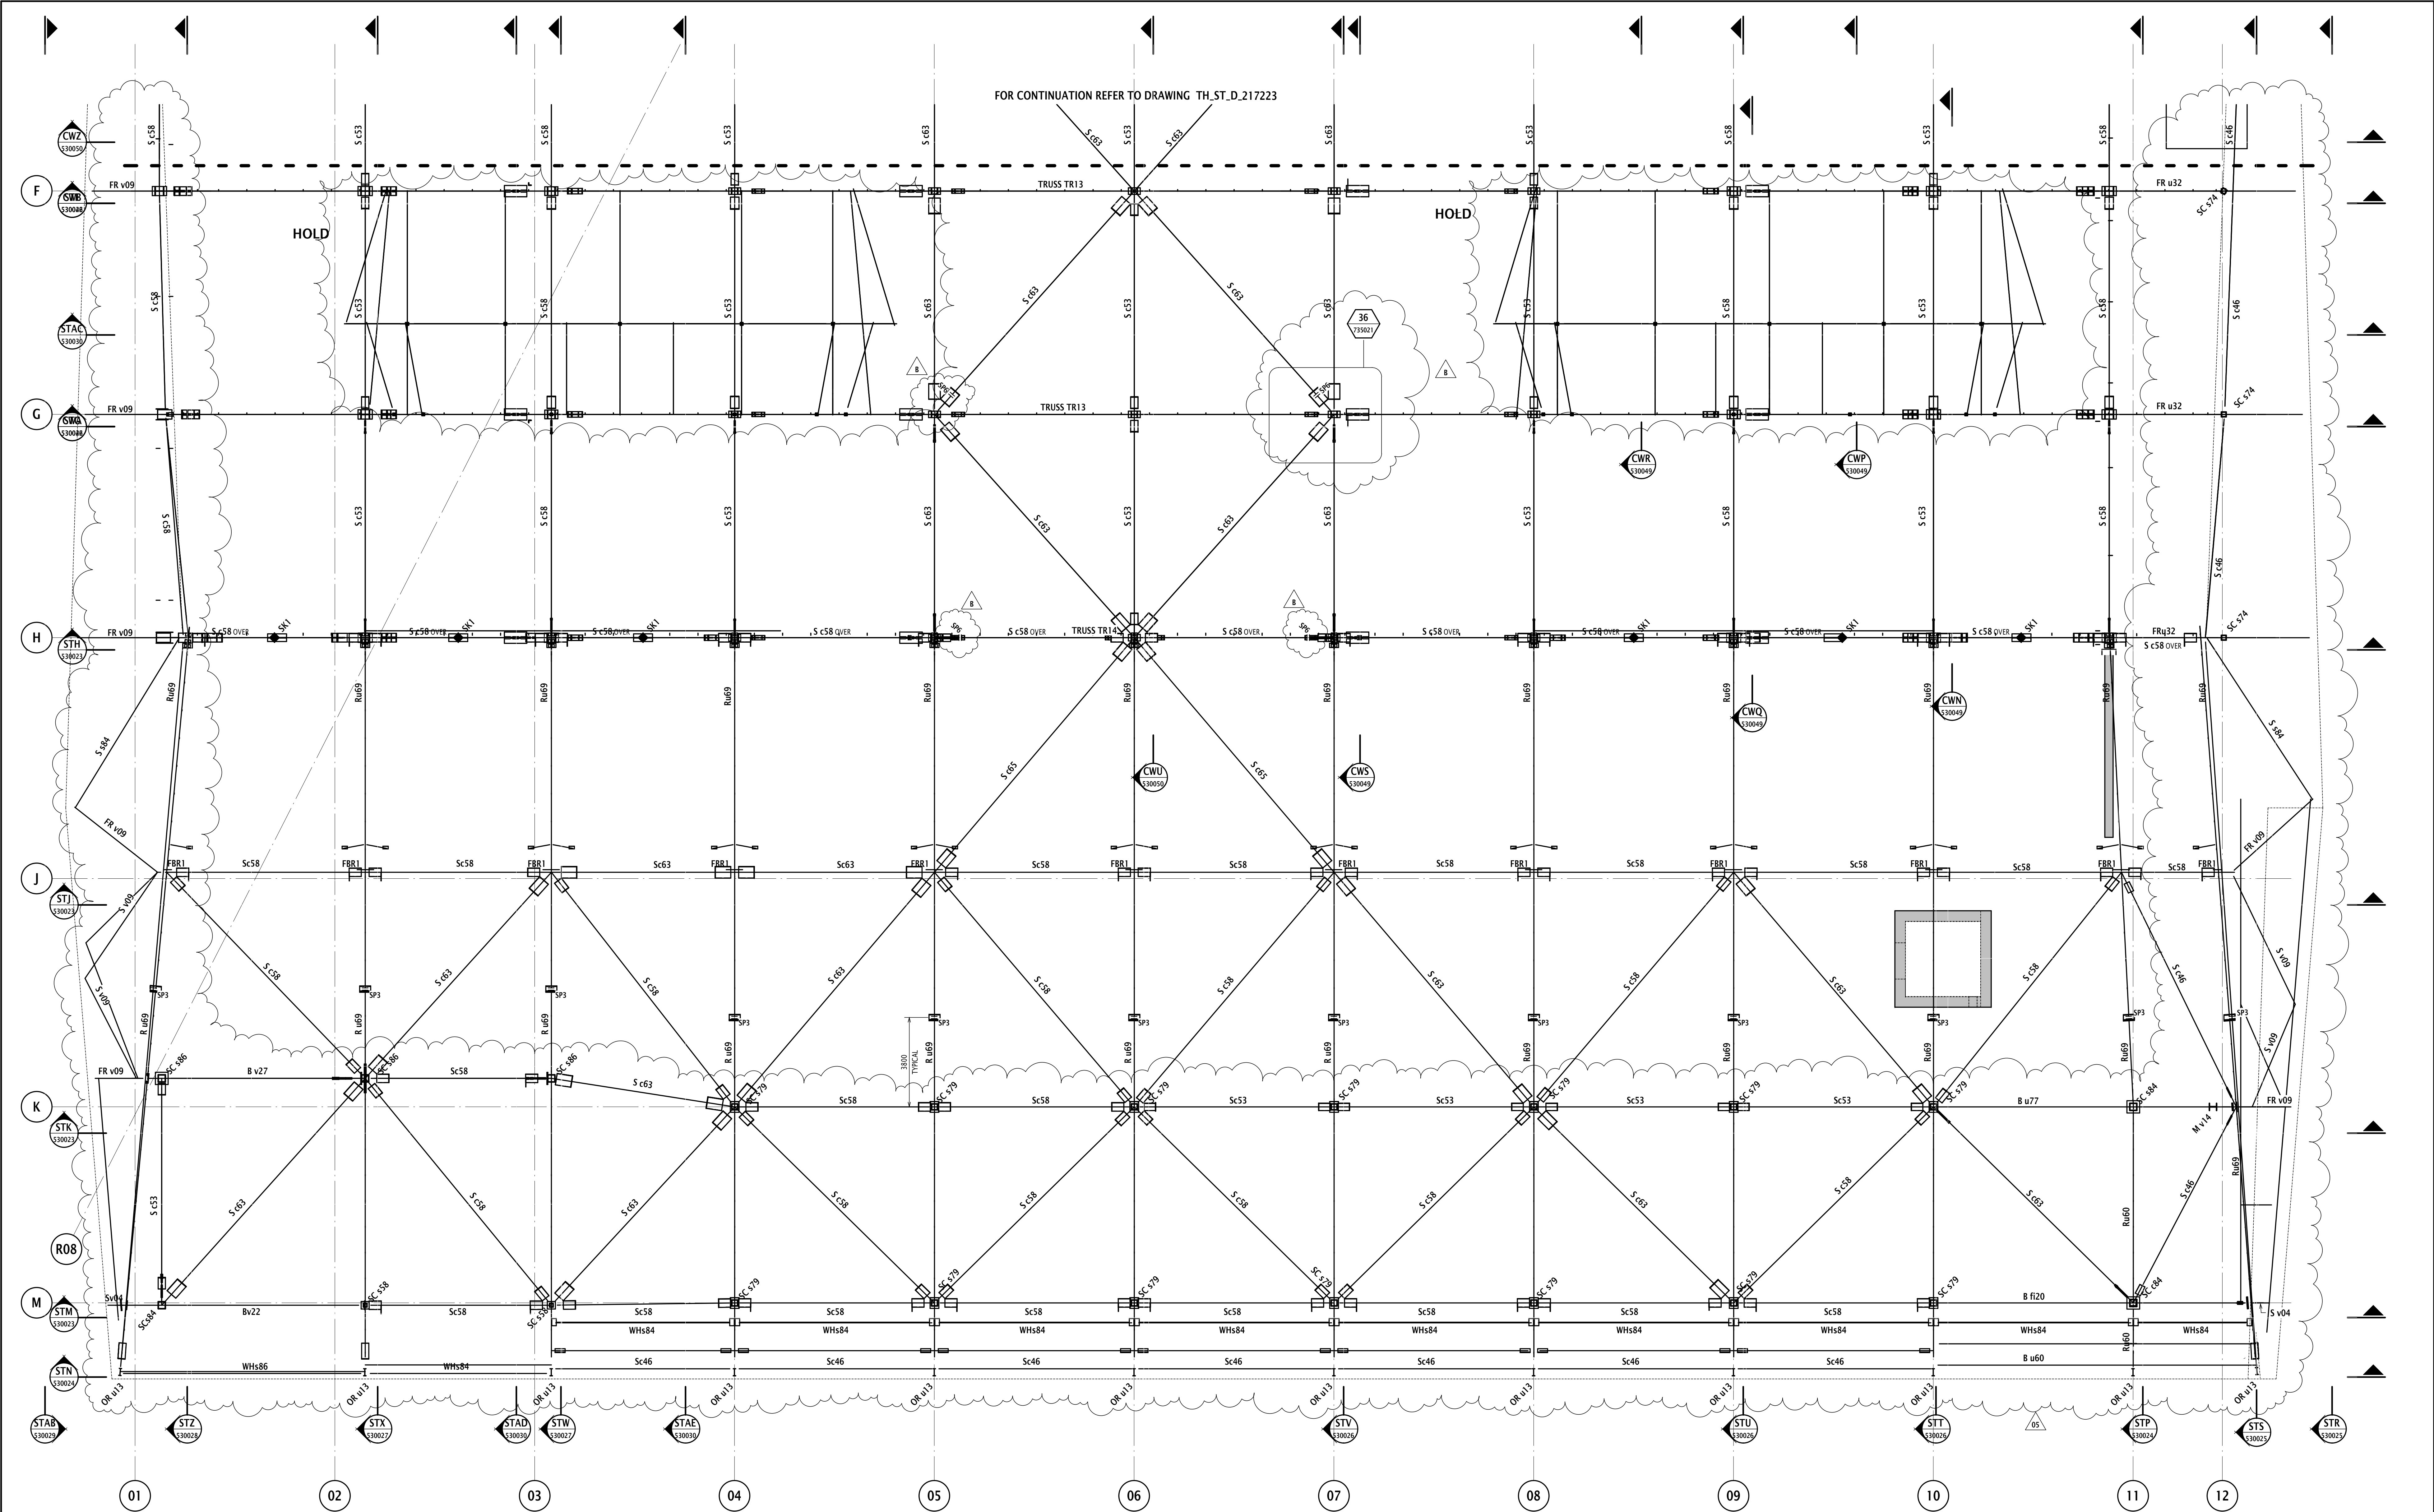

TOP CHORD ROOF FRAMING GENERAL ARRANGEMENT PLAN - ZONE 1
SCALE 1 : 100

NOTE:
FBR1 DENOTES BEARING PLATE TYPE. REFER TO DRAWING TH-ST-D-735001 FOR DETAILS
TJ1a DENOTES TRUSS JOINT TYPE. REFER TO DRAWING TH-ST-D-735001 FOR DETAILS
TC1 DENOTES TRUSS CONNECTION. REFER TO DRAWING TH-ST-D-735001 FOR DETAILS
SP4 DENOTES SPICE TYPE. REFER TO DRAWING TH-ST-D-730001 FOR DETAILS
S4 DENOTES SHEAR KEY. REFER TO DRAWING TH-ST-D-730001 FOR DETAILS
FBR1 DENOTES FLY BRACING. REFER TO DRAWING TH-ST-D-730002

NOTE:
- REFER TO DRAWING PP-ST-D-010005 FOR GENERAL NOTES
- REFER TO DRAWING PP-ST-D-880001 & PP-ST-D-880002 FOR STEELWORK SCHEDULES
- F/S - DENOTES FINE SIDE
- N/S - DENOTES NEAR SIDE
- B/S - DENOTES BOTH SIDES
- REFER TO SECTIONS FOR ALL TRUSS SPICE LOCATIONS AND MEMBER SIZES
DENOTES COLUMN TO BE FIRE RATED FOR 2 HOURS

REFERENCE MAP

0 2 4 8m

1:100

Unless agreed otherwise by Robert Bird Group Pty Ltd (RBG) ACN 010 580 248 in writing, Intellectual property rights in any information or data supplied or transferred to you (including copyright in all text, graphics, logos, icons, sound recordings and software) are owned by, or licensed to, RBG. Other than for purposes authorised by RBG in writing, you must not copy, adapt, reproduce, store, publish or commercialise any information or data supplied or transferred by electronic means without RBG's prior written permission. © Robert Bird Group Pty Ltd 2013

DO NOT SCALE DRAWINGS, USE FIGURED DIMENSIONS

REFER COVER SHEET FOR NOTES UNLESS NOTED OTHERWISE

Disclaimer: Robert Bird Group Pty Ltd (RBG) ACN 010 580 248 and its related entities (RBG) do not warrant the accuracy, completeness or any information or data that is supplied or transferred to you (including copyright in all text, graphics, logos, icons, sound recordings and software) are owned by, or licensed to, RBG. Other than for purposes authorised by RBG in writing, you must not copy, adapt, reproduce, store, publish or commercialise any information or data supplied or transferred by electronic means without RBG's prior written permission. © Robert Bird Group Pty Ltd 2013

REV	DESCRIPTION	BY	APP	DATE
B	REVISED TO R11 1302	JC	DTK	13.05.14
A	AFC - STEELWORK SHOP DETAILING	MC	GB	20.12.13
04	ISSUED FOR REVIEW	MC	DTK	13.12.13
03	ISSUED FOR INFORMATION	MC	DTK	09.08.13
02	DESIGN STAGE 1 - DSI	MC	DTK	12.07.13
01	ISSUED FOR INFORMATION	JC	OK	05.07.13

ARCHITECT - PRINCIPAL DESIGN CONSULTANT

HASSELL + POPULOUS
HASSELL + POPULOUS PTY LTD ABN 3416197817
LEVEL 2, PIER 8/9
23 HICKSON ROAD
SYDNEY NSW 2000 AUSTRALIA
T +61 2 9301 2000 F +61 2 9301 2300

CONSULTANTS

Robert Bird Group
STRUCTURAL SERVICES
LEVEL 2, 9-24 HICKSON ST, SYDNEY
NSW 2000
(02) 9546 3000

AECOM
BUILDING / ENVIRONMENTAL SERVICES
LEVEL 2, 9-24 HICKSON ST, SYDNEY
NSW 2000
(02) 9546 3000

ARM E
HYDRAULIC SERVICES
LEVEL 2, 401 GEORGE RD, MILLERS POINT
NSW 2000
(02) 8636 8370

Hyder
CIVIL / TRAFFIC SERVICES
5/541 WALKER ST, NORTH SYDNEY
NSW 2000
(02) 8907 9000

CLIENT

Lend Lease Building Pty Ltd
LEVEL 2, THE BOND, 30 HICKSON RD
MILLERS POINT, NSW 2000
(02) 9236 6111

PROJECT

SICEEP DARLING HARBOUR THE THEATRE

DRAWING TITLE

TOP CHORD ROOF FRAMING GENERAL ARRANGEMENT PLAN - ZONE 1

STATUS

STRUCTURAL DRAWINGS

SCALE @ A0 / 50% @ A2 DRAWN DESIGNER DESIGN CHK APPROVED


1:100 M COHEN M AVERY S COOPER G BARTON

PROJECT NUMBER DRAWING NUMBER REV

120765 TH_ST_D_217123 B

AFC - SHOP DETAILING



H:\Boulevard\Boulevard_Civil_Site_Theatre\Boulevard_Civil_Site_Theatre.dwg

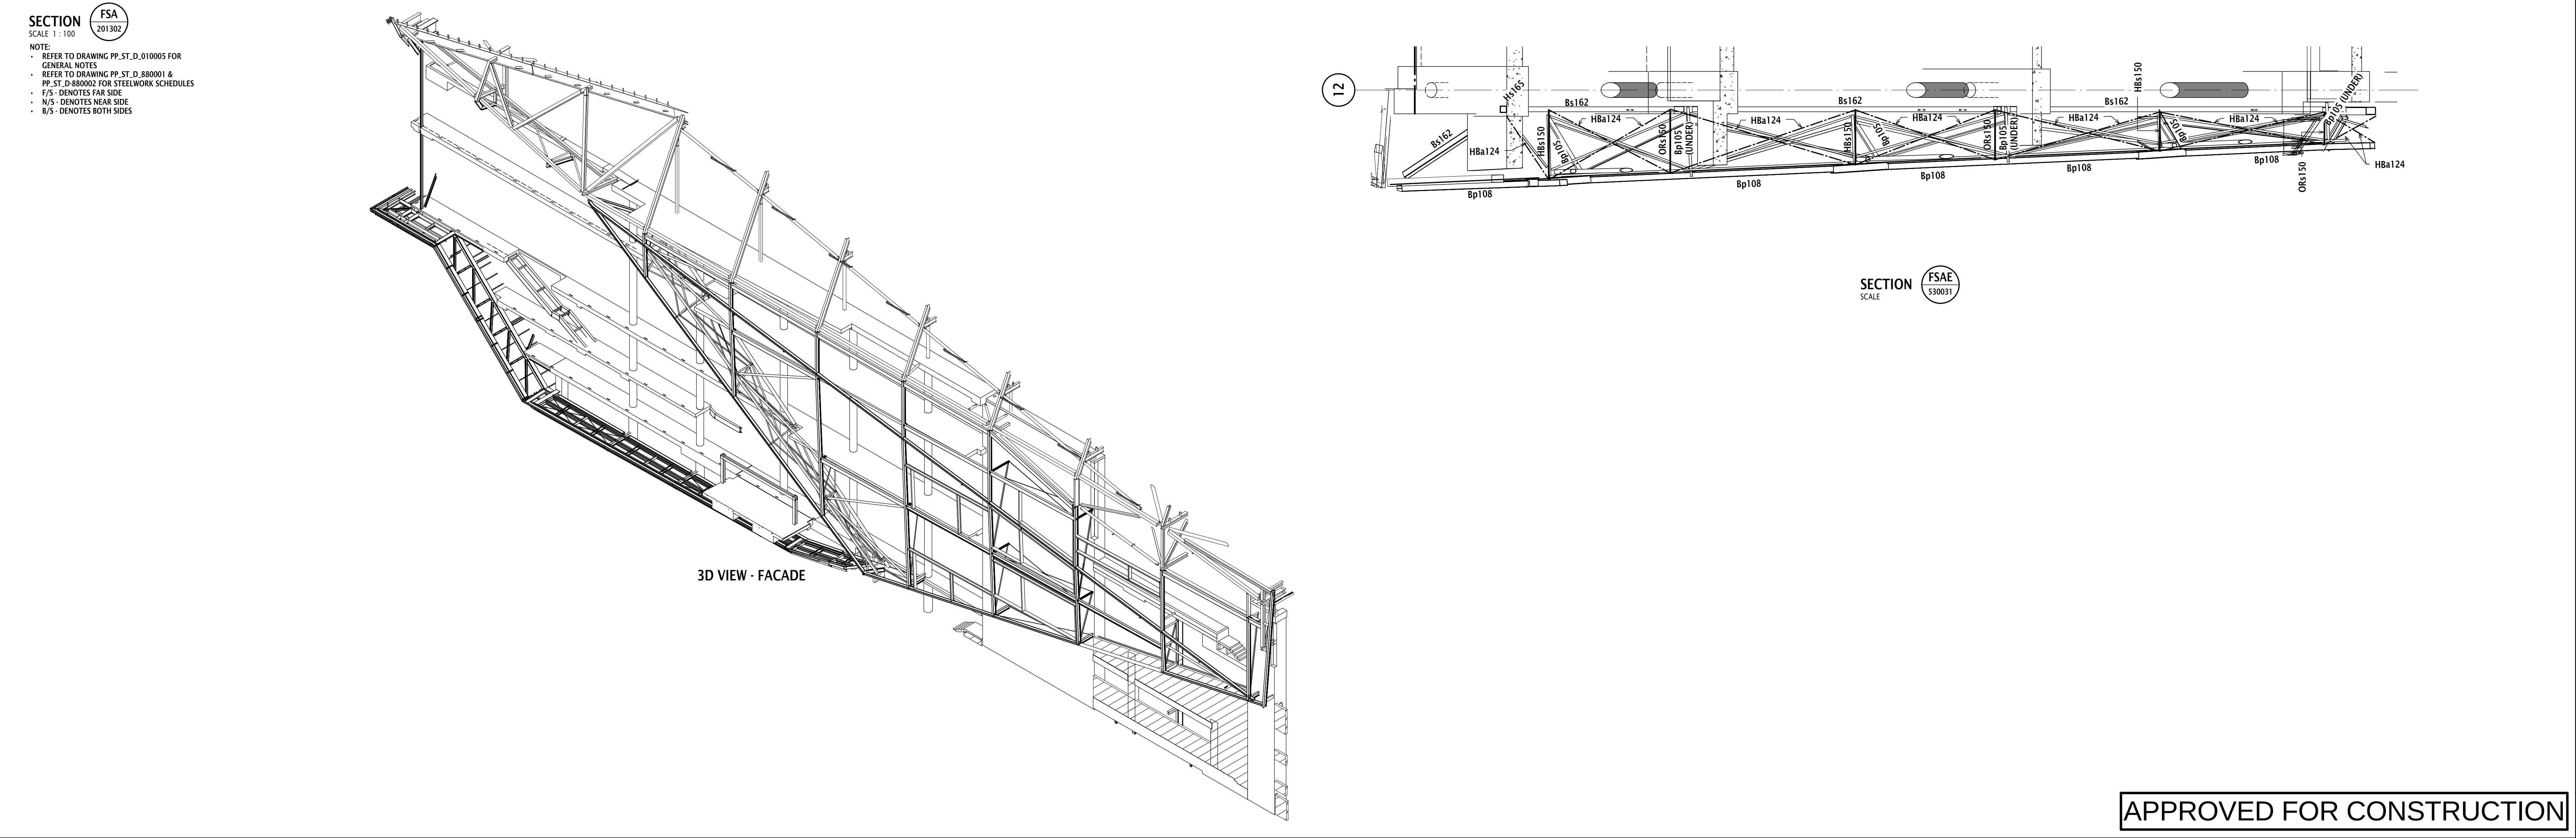

HASSELL+POPULOUS HASSALL + POPULOUS PTY LTD ABN 81679371 LEVEL 2, PIER 89 23 HICKSON ROAD SYDNEY NSW 2000 AUSTRALIA T +61 2 9101 2000 F+61 2 9101 2100									
CONSULTANTS									
 Robert Bird Group		STRUCTURAL SERVICES LEVEL 5, 9 CASTLEMEAD ST, SYDNEY NSW 2000 (02) 8296 3200							
		BUILDING / ENVIRONMENTAL SERVICES LEVEL 21, 420 GEORGE ST, SYDNEY NSW 2000 (02) 8534 0000							
 CJ ARMS & DEFENCE		HYDRAULIC SERVICES LEVEL 2, 9 24 HICKSON RD, MILLERS POINT NSW 2000 (02) 8036 8370							
 Hyder		CIVIL / TRAFFIC SERVICES 9541 WALKER ST, NORTH SYDNEY NSW 2000 (02) 8907 9000							
CLIENT									
 Lend Lease		LEND LEASE BUILDING PTY LTD LEVEL 2, THE BOND, 30 HICKSON RD MILLERS POINT, NSW 2000 (02) 5236 6111							
PROJECT									
SICEP_DARLING HARBOUR THE THEATRE									
DRAWING TITLE									
FACADE STEEL FRAMING SECTIONS - SHEET 1									
STATUS									
STRUCTURAL DRAWINGS									
SCALE @ A0 / 50% @ A2	DRAWN	DESIGNER	DESIGN CHK	APPROVED					
1:100, 1:200	SWEAY	DUFF	D.KAMBIOUS	D.KAMBIOUS					
PROJECT NUMBER	DRAWING NUMBER		REV						
12076FS	TH_ST_D_530031		D						

APPROVED FOR CONSTRUCTION

28/08/2015 4:43:24 PM E:\Revit Local Files\CHL_CTL_STO_TH_Boland.Murphy.rvt

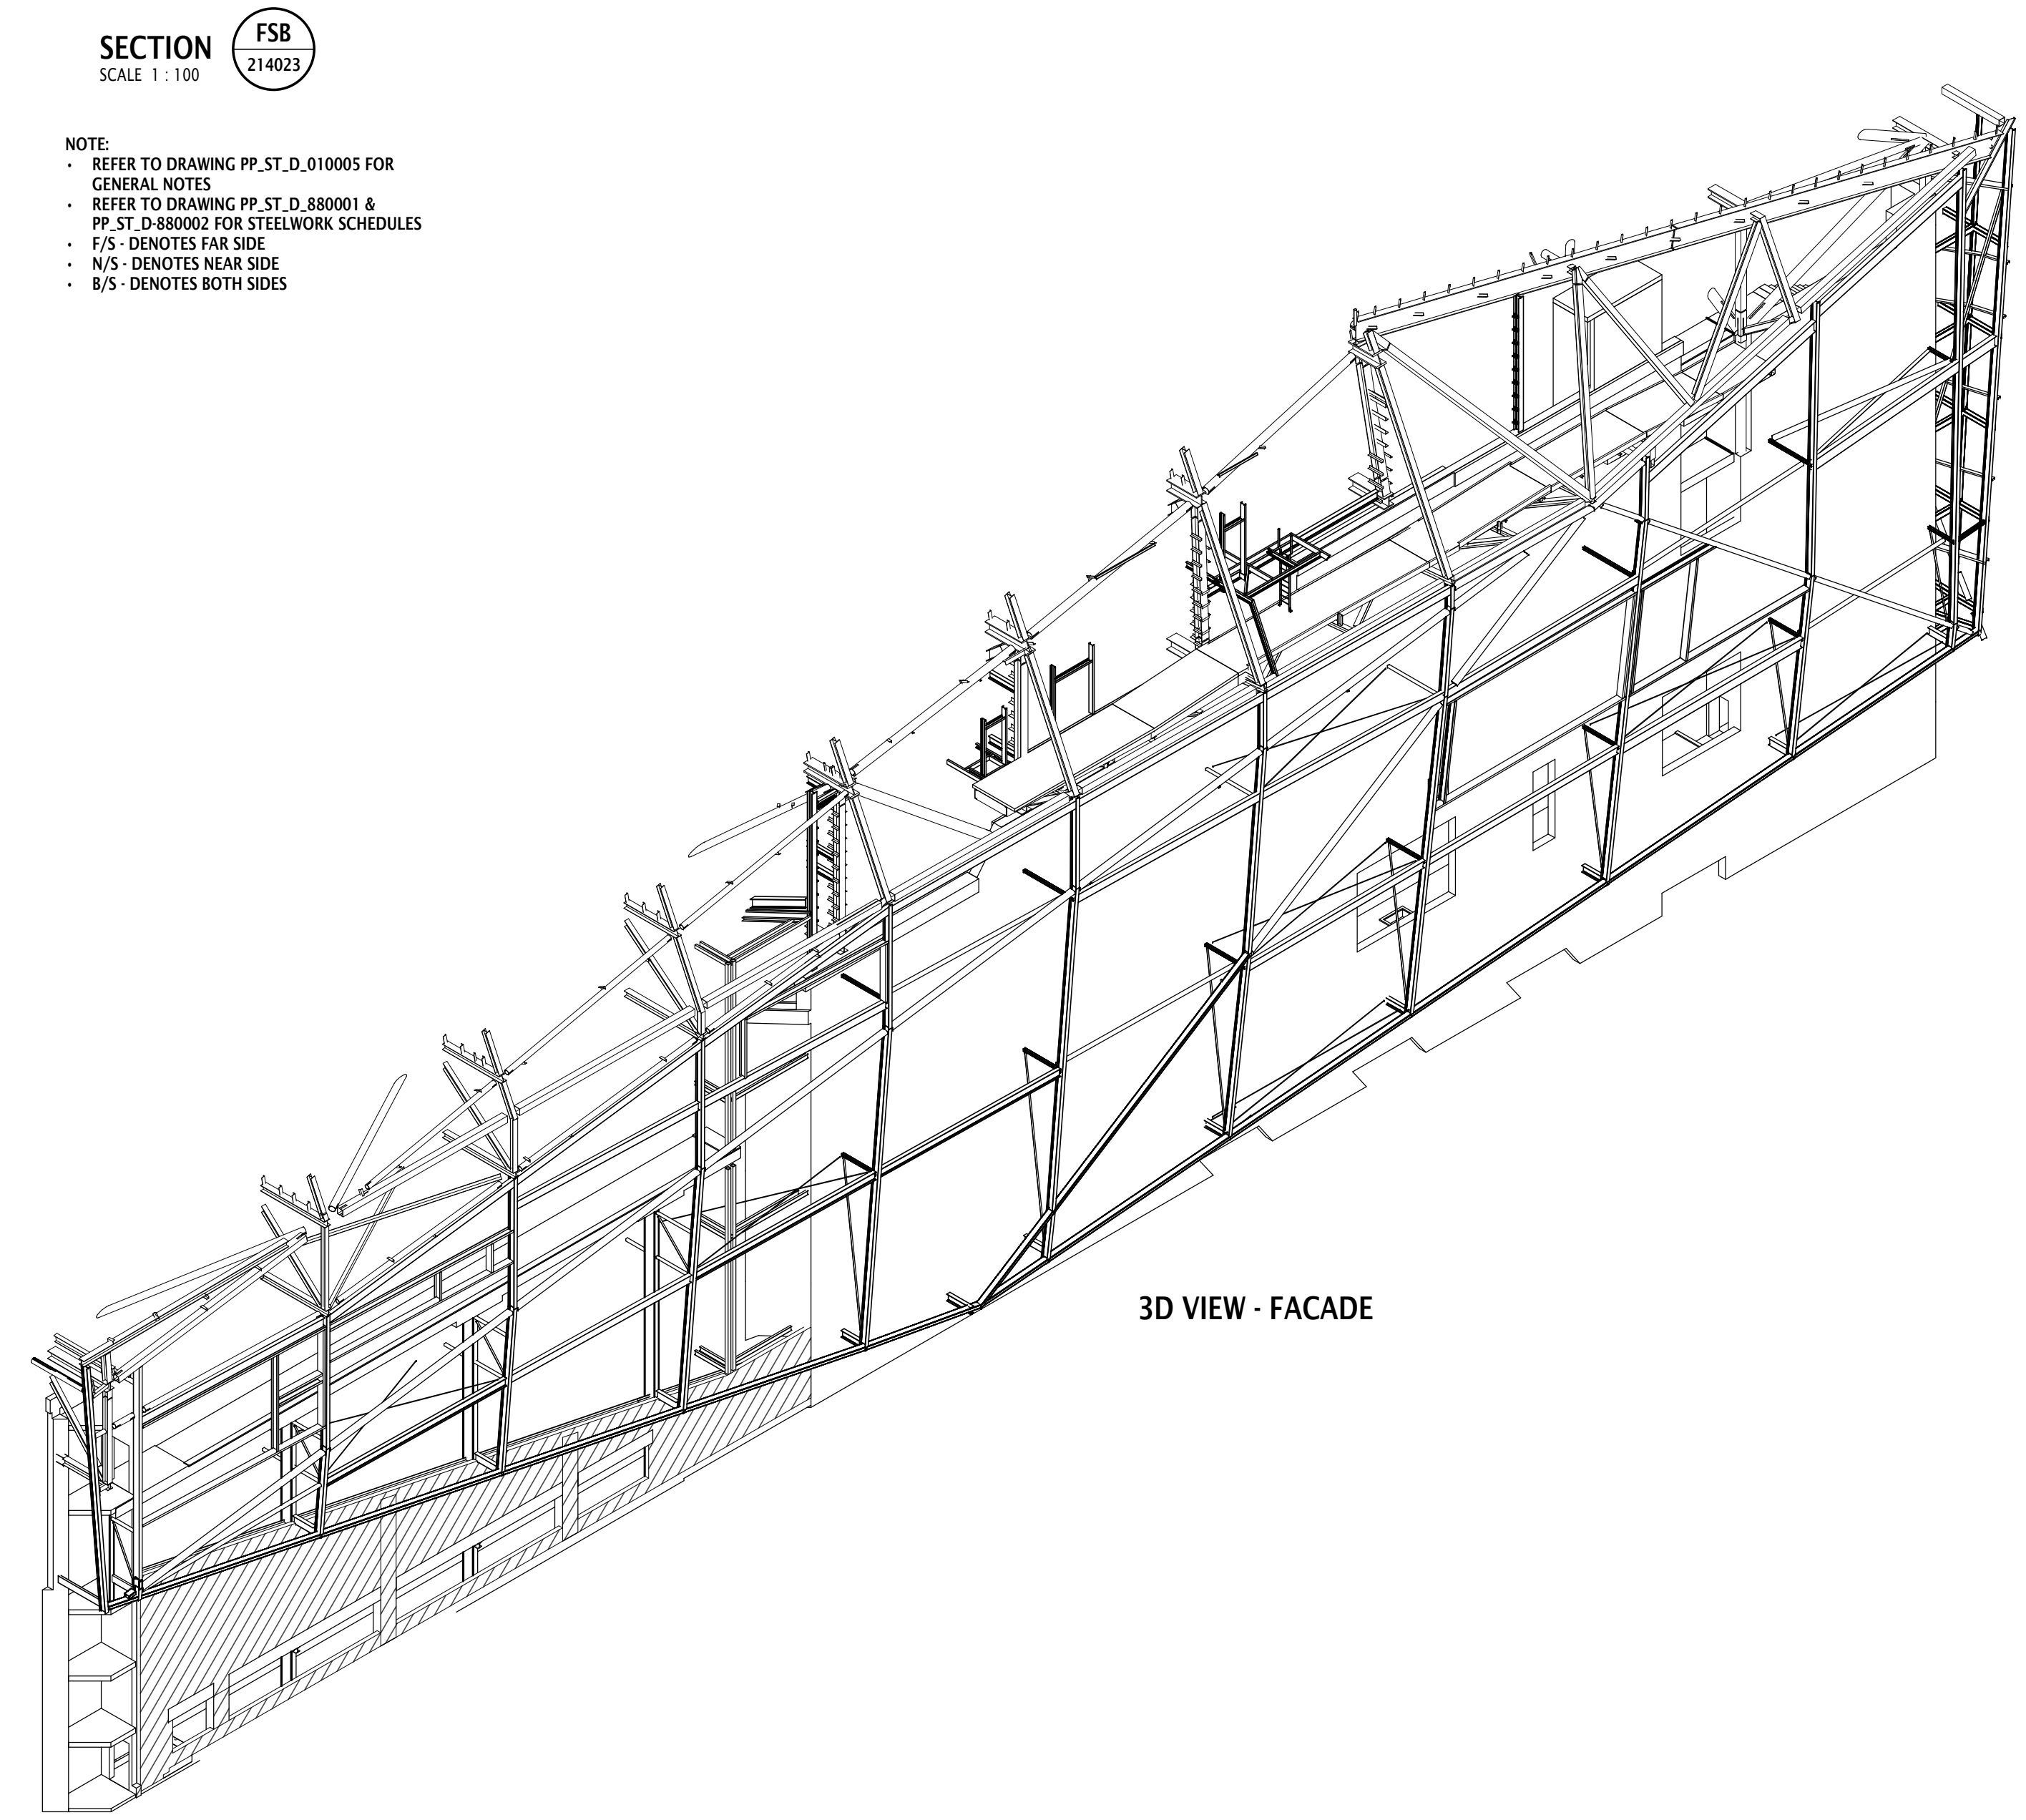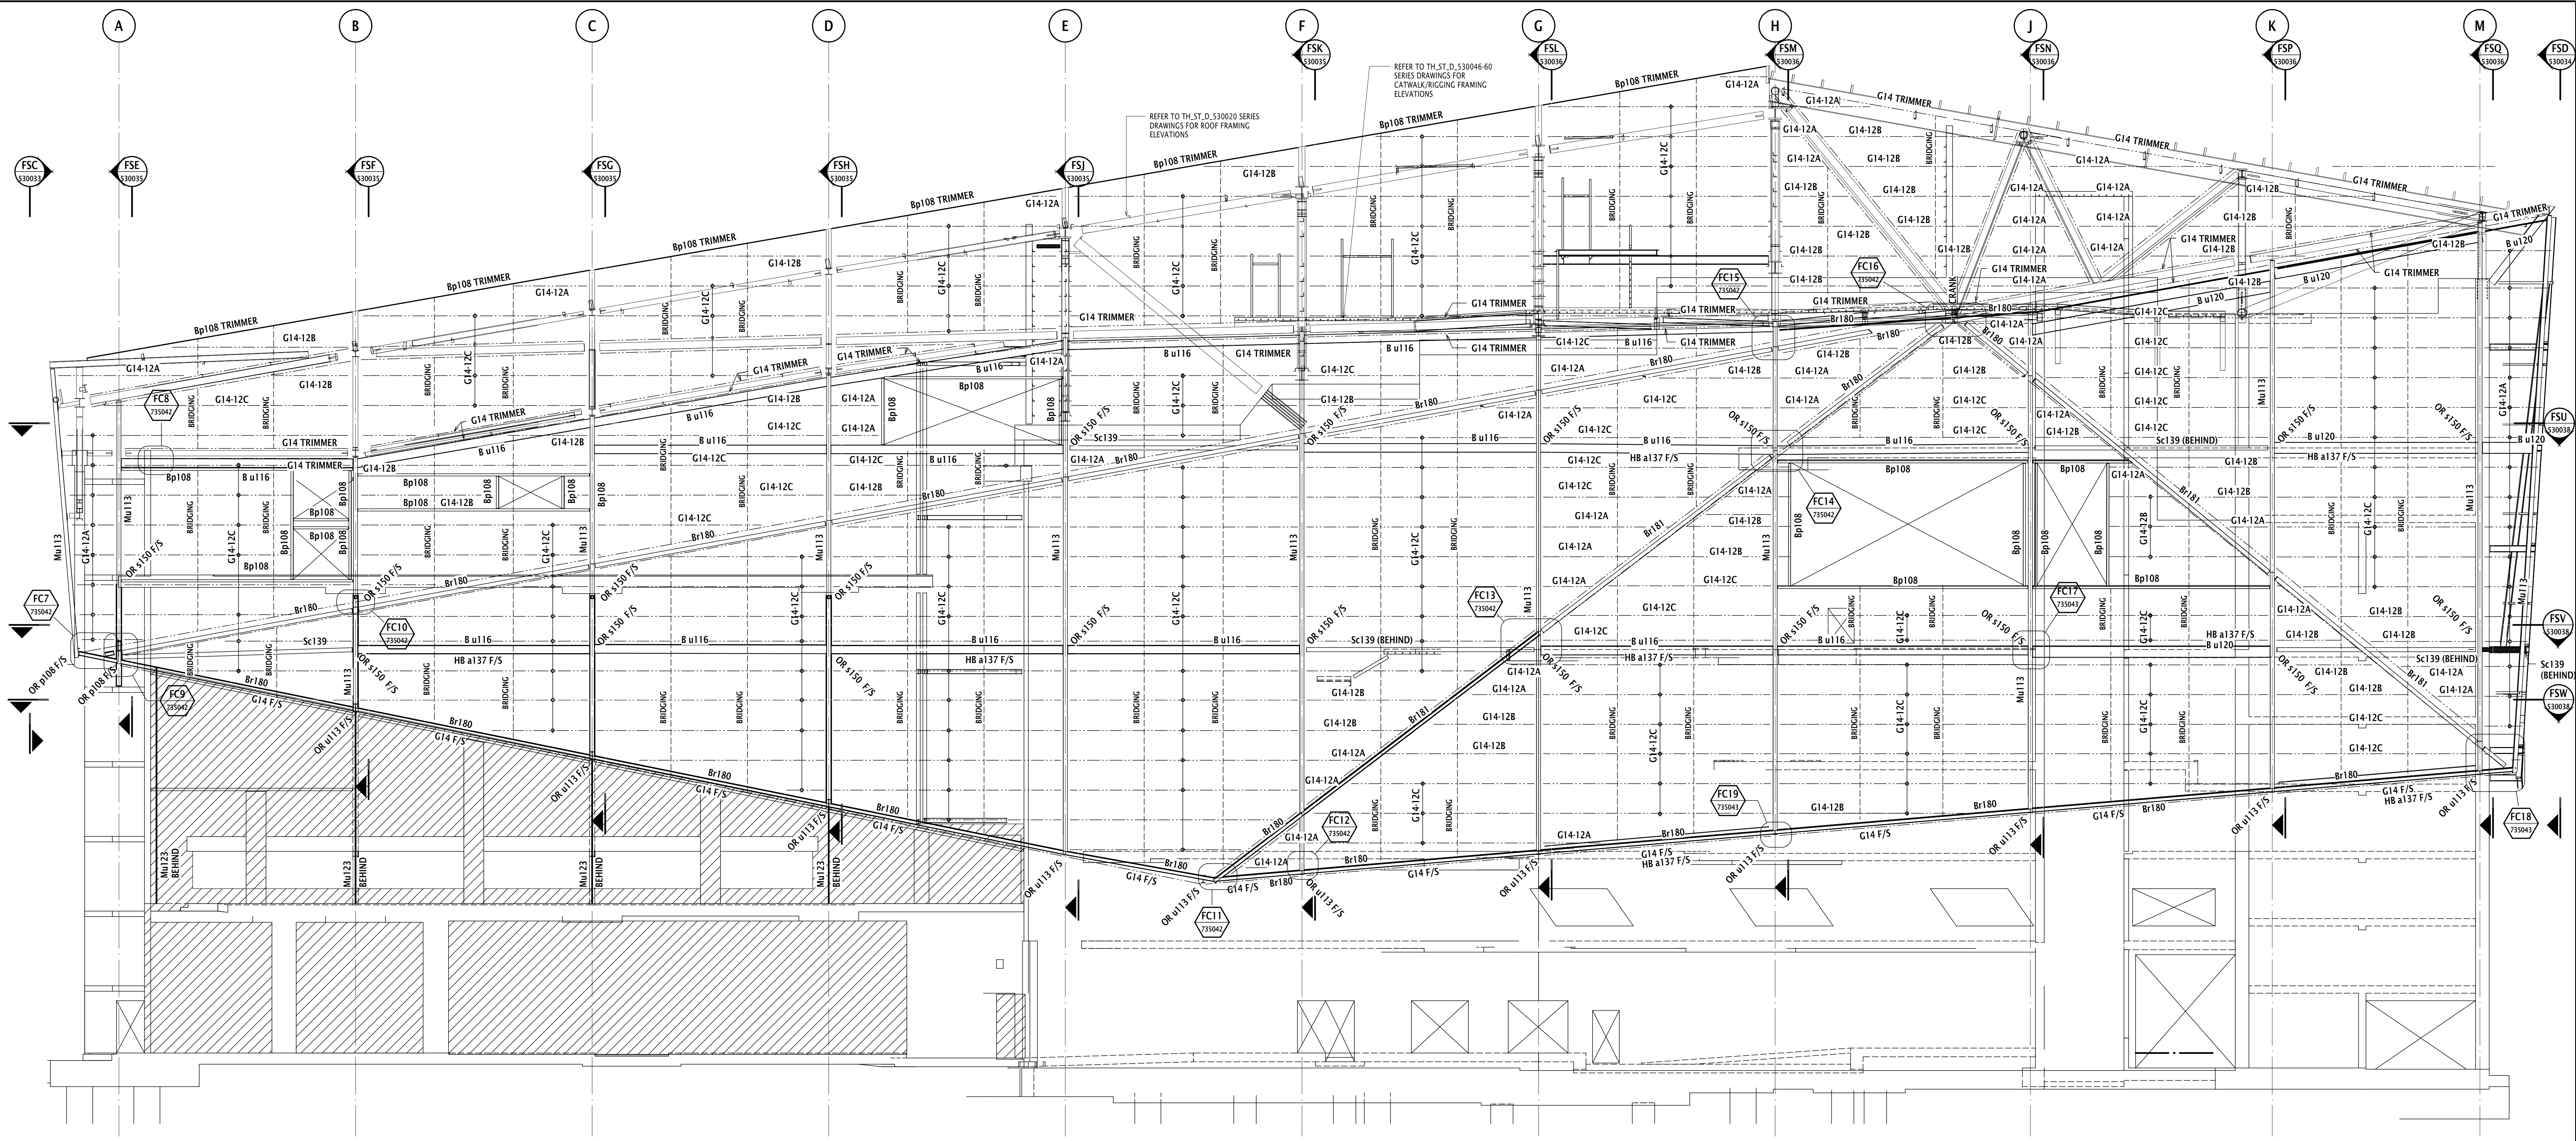

3D VIEW - FACADE

SECTION
SCALE 1:100

NOTE:
• REFER TO DRAWING PP-ST-D-010005 FOR GENERAL NOTES
• REFER TO DRAWING PP-ST-D-880001 & PP-ST-D-880002 FOR STEELWORK SCHEDULES
• F/S - DENOTES FAR SIDE
• N/S - DENOTES NEAR SIDE
• B/S - DENOTES BOTH SIDES

REFERENCE MAP

0 2 4 8m

1:100

Unless agreed otherwise by Robert Bird Group Pty Ltd ("RBG") ACN 010 580 248 in writing, intellectual property rights in any information or data supplied or transferred to you (including copyright in all text, graphics, logos, icons, sound recordings and anything else) are owned by, or licensed to, RBG. Other than for purposes authorized by RBG in writing, you must not copy, adapt, reproduce, store, publish or commercialise any information or data supplied or transferred by electronic means without RBG's prior written permission. © Robert Bird Group Pty Ltd 2013

DO NOT SCALE DRAWINGS, USE FIGURED DIMENSIONS

REFER COVER SHEET FOR NOTES UNLESS NOTED OTHERWISE

REV	DESCRIPTION	BY	APP	DATE
D	ISSUED FOR CONSTRUCTION	SV	DTK	28.08.11
C	STEELWORK REVISION TO SUIT UPDATED PENETRATION	KJ	DTK	01.04.13
B	REVISED FOR CONSTRUCTION, ISSUED AS PER LEND LEASE	KJ	DTK	20.02.11
A	ARC - STEELWORK SHOP DETAILING	DE	DTK	26.09.14
02	REISSUED FOR TENDER	MC	DTK	29.08.14
01	ISSUED FOR TENDER	DE	DTK	07.08.14

ARCHITECT - PRINCIPAL DESIGN CONSULTANT

HASSELL + POPULOUS
HASSELL + POPULOUS PTY LTD ABN 9416797937
LEVEL 2, PIER 8/9
23 HICKSON ROAD
SYDNEY NSW 2000 AUSTRALIA
T +61 2 9301 2000 F +61 2 9301 2100

CONSULTANTS

Robert Bird Group
STRUCTURAL SERVICES
LEVEL 2, 9 CASTLEREGAN ST, SYDNEY
NSW 2000
(02) 8546 3000

AECOM
BUILDING / ENVIRONMENTAL SERVICES
LEVEL 21, 401 GEORGE ST, SYDNEY
NSW 2000
(02) 8534 9000

ARM
HYDRAULIC SERVICES
LEVEL 2, 9/24 HICKSON RD, MILLERS POINT
NSW 2000
(02) 8036 8270

Hyder
CIVIL / TRAFFIC SERVICES
5/41 WALKER ST, NORTH SYDNEY
NSW 2060
(02) 8907 9000

CLIENT

Lend Lease
LEND LEASE BUILDING PTY LTD
LEVEL 4, THE BOND, 30 HICKSON RD
MILLERS POINT, NSW 2000
(02) 9236 6111

PROJECT

SICEEP, DARLING HARBOUR
THE THEATRE

DRAWING TITLE

FACADE STEEL FRAMING SECTIONS -
SHEET 2

STATUS

STRUCTURAL DRAWINGS

SCALE @ A0 / 50% @ A2 DRAWN DESIGNER DESIGN CHK APPROVED


1:100, 1:200 SVNEY DDIFF DKAMOURS DKAMOURS

PROJECT NUMBER DRAWING NUMBER REV

120765 TH_ST_D_530032 D

APPROVED FOR CONSTRUCTION

E:\Road\Local\Drawings\CTL\CTL_010_Theatre\Theatre.dwg 28/08/2015 4:44:58 PM

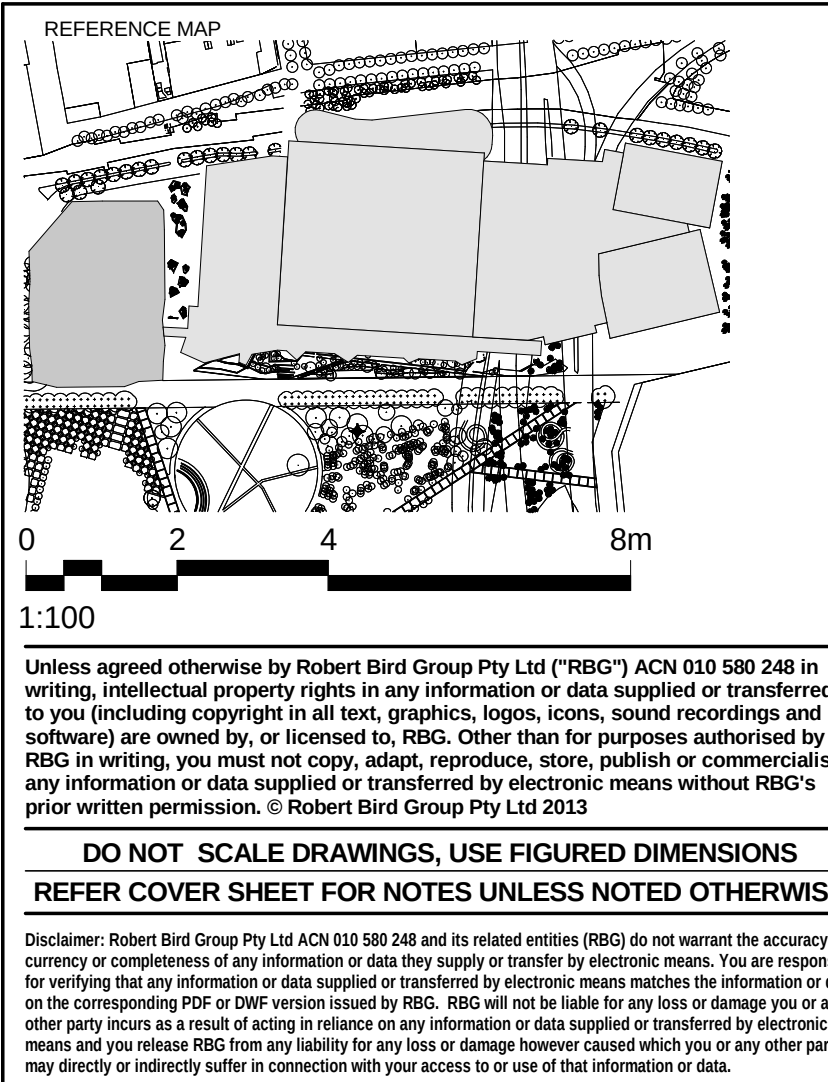[illegible]

E	ISSUED FOR CONSTRUCTION	SV	DTK	28.08.15
D	REVISED FOR CONSTRUCTION; ISSUED AS PER LEND LEASE REQUEST	KJ	DTK	20.02.15
C	DETAILS URB & UR14 ADDED	SM	DTK	25.11.14
B	STEELWORK UPDATED	KJ	DTK	19.11.14
A	AFC - STEELWORK SHOP DETAILING	MIC	G8	20.12.13
01	ISSUED FOR REVIEW	BY	G8	13.12.13
REV	DESCRIPTION	BY	APP	DATE

ARCHITECT • PRINCIPAL DESIGN CONSULTANT

HAGGELL : ROBILIOUS

HASSELL + POPULOUS
HASSELL + POPULOUS PTY LTD A&N 34161979317
LEVEL 2, PIER 8/9
23 HICKSON ROAD
SYDNEY NSW 2000 AUSTRALIA
T +61 2 9101 2000 F+61 2 9101 2100

CONSULTANT



STRUCTURAL SERVICES
LEVEL 5, 9 CASTLEREAGH ST, SYDNEY
NSW 2000
02 8246 3200



BUILDING / ENVIRONMENTAL SERVICE
LEVEL 21, 420 GEORGE ST, SYDNEY
NSW 2000
(02) 8934 0000



HYDRAULIC SERVICES
LEVEL 2, 9 24 HICKSON RD, MILLERS POINT
NSW 2000
02 8036 8370



CIVIL / TRAFFIC SERVICES
5/141 WALKER ST, NORTH SYDNEY
NSW 2060
(02) 8907 9000

—
CLIENT



LEND LEASE BUILDING PTY LTD
LEVEL 4, THE BOND, 30 HICKSON RD
MILLERS POINT, NSW 2000
(02) 9236 6111

SICEEP_DARLING HARBOUR
THE THEATRE

CRAYFISH


MAIN ENTRY CANOPY FRAMING PLAN

STATUS

SCALE @ A0 / 50% @ A2	DRAWN	DESIGNER	DESIGN CHK	APPROVE
1:50, 1:100	M. GUYER	M. GUYER	M. GUYER	C. CARTON


1.00, 1.100	RELCREN	MAWERY	MSMITH	USARTON
PROJECT NUMBER	DRAWING NUMBER			REV
12076S	TH ST D 217120			E

Original Sheet Size A0 - 1190 x 941

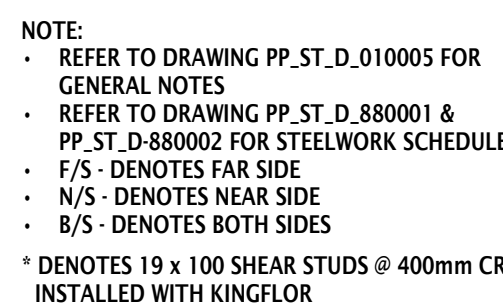


NOTE:
ALL MAIN ENTRY CANOPY STEEL TO HAVE A 120 MINUTE FIRE RATED


APPROVED FOR CONSTRUCTION

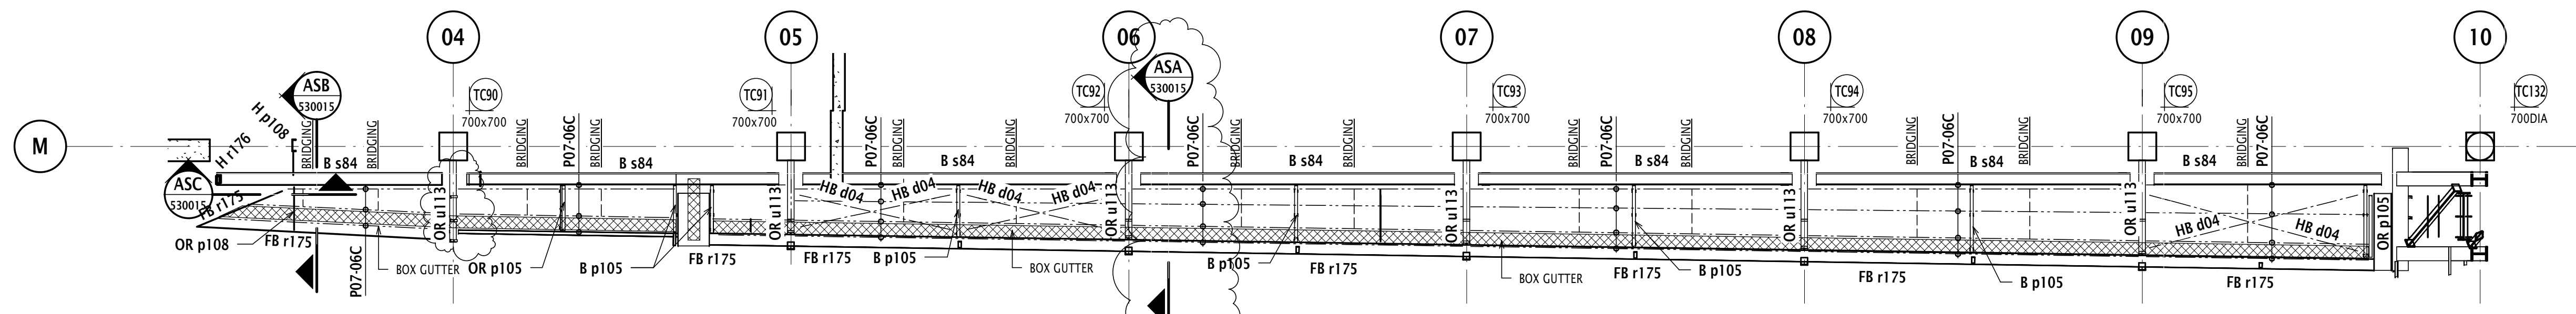


EASTERN AWNING STEEL FRAMING PLAN
SCALE 1:100

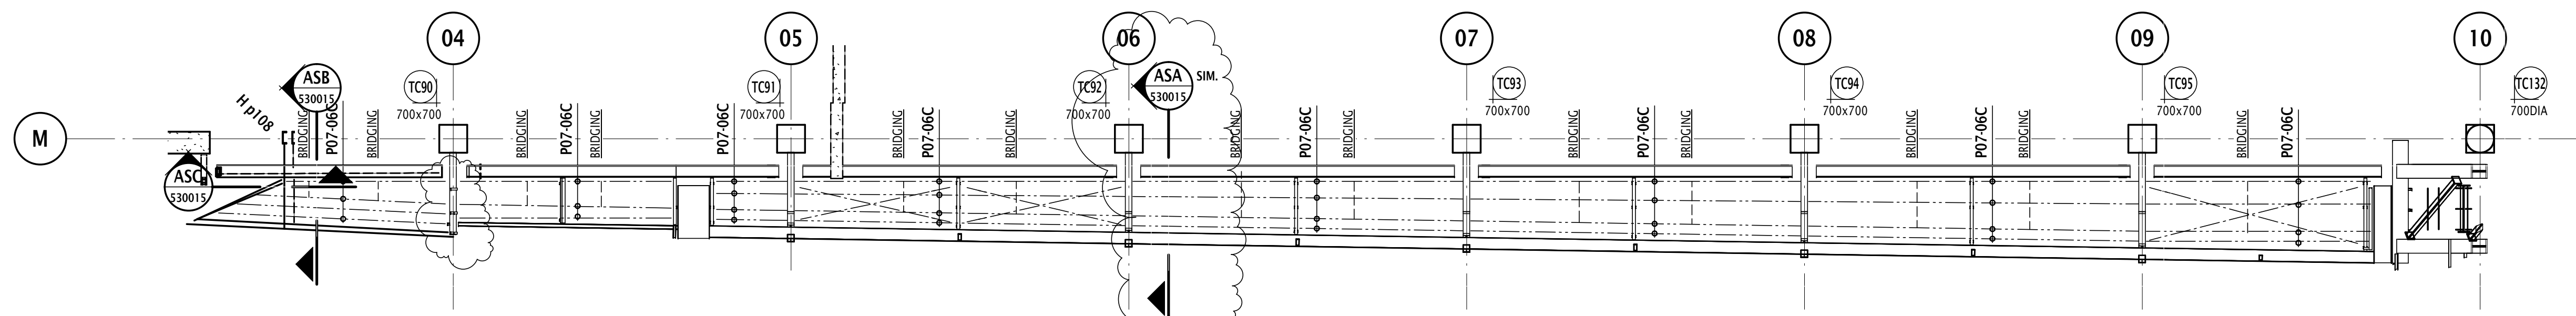


EASTERN AWNING CEILING PURLIN PLAN
SCALE 1:100

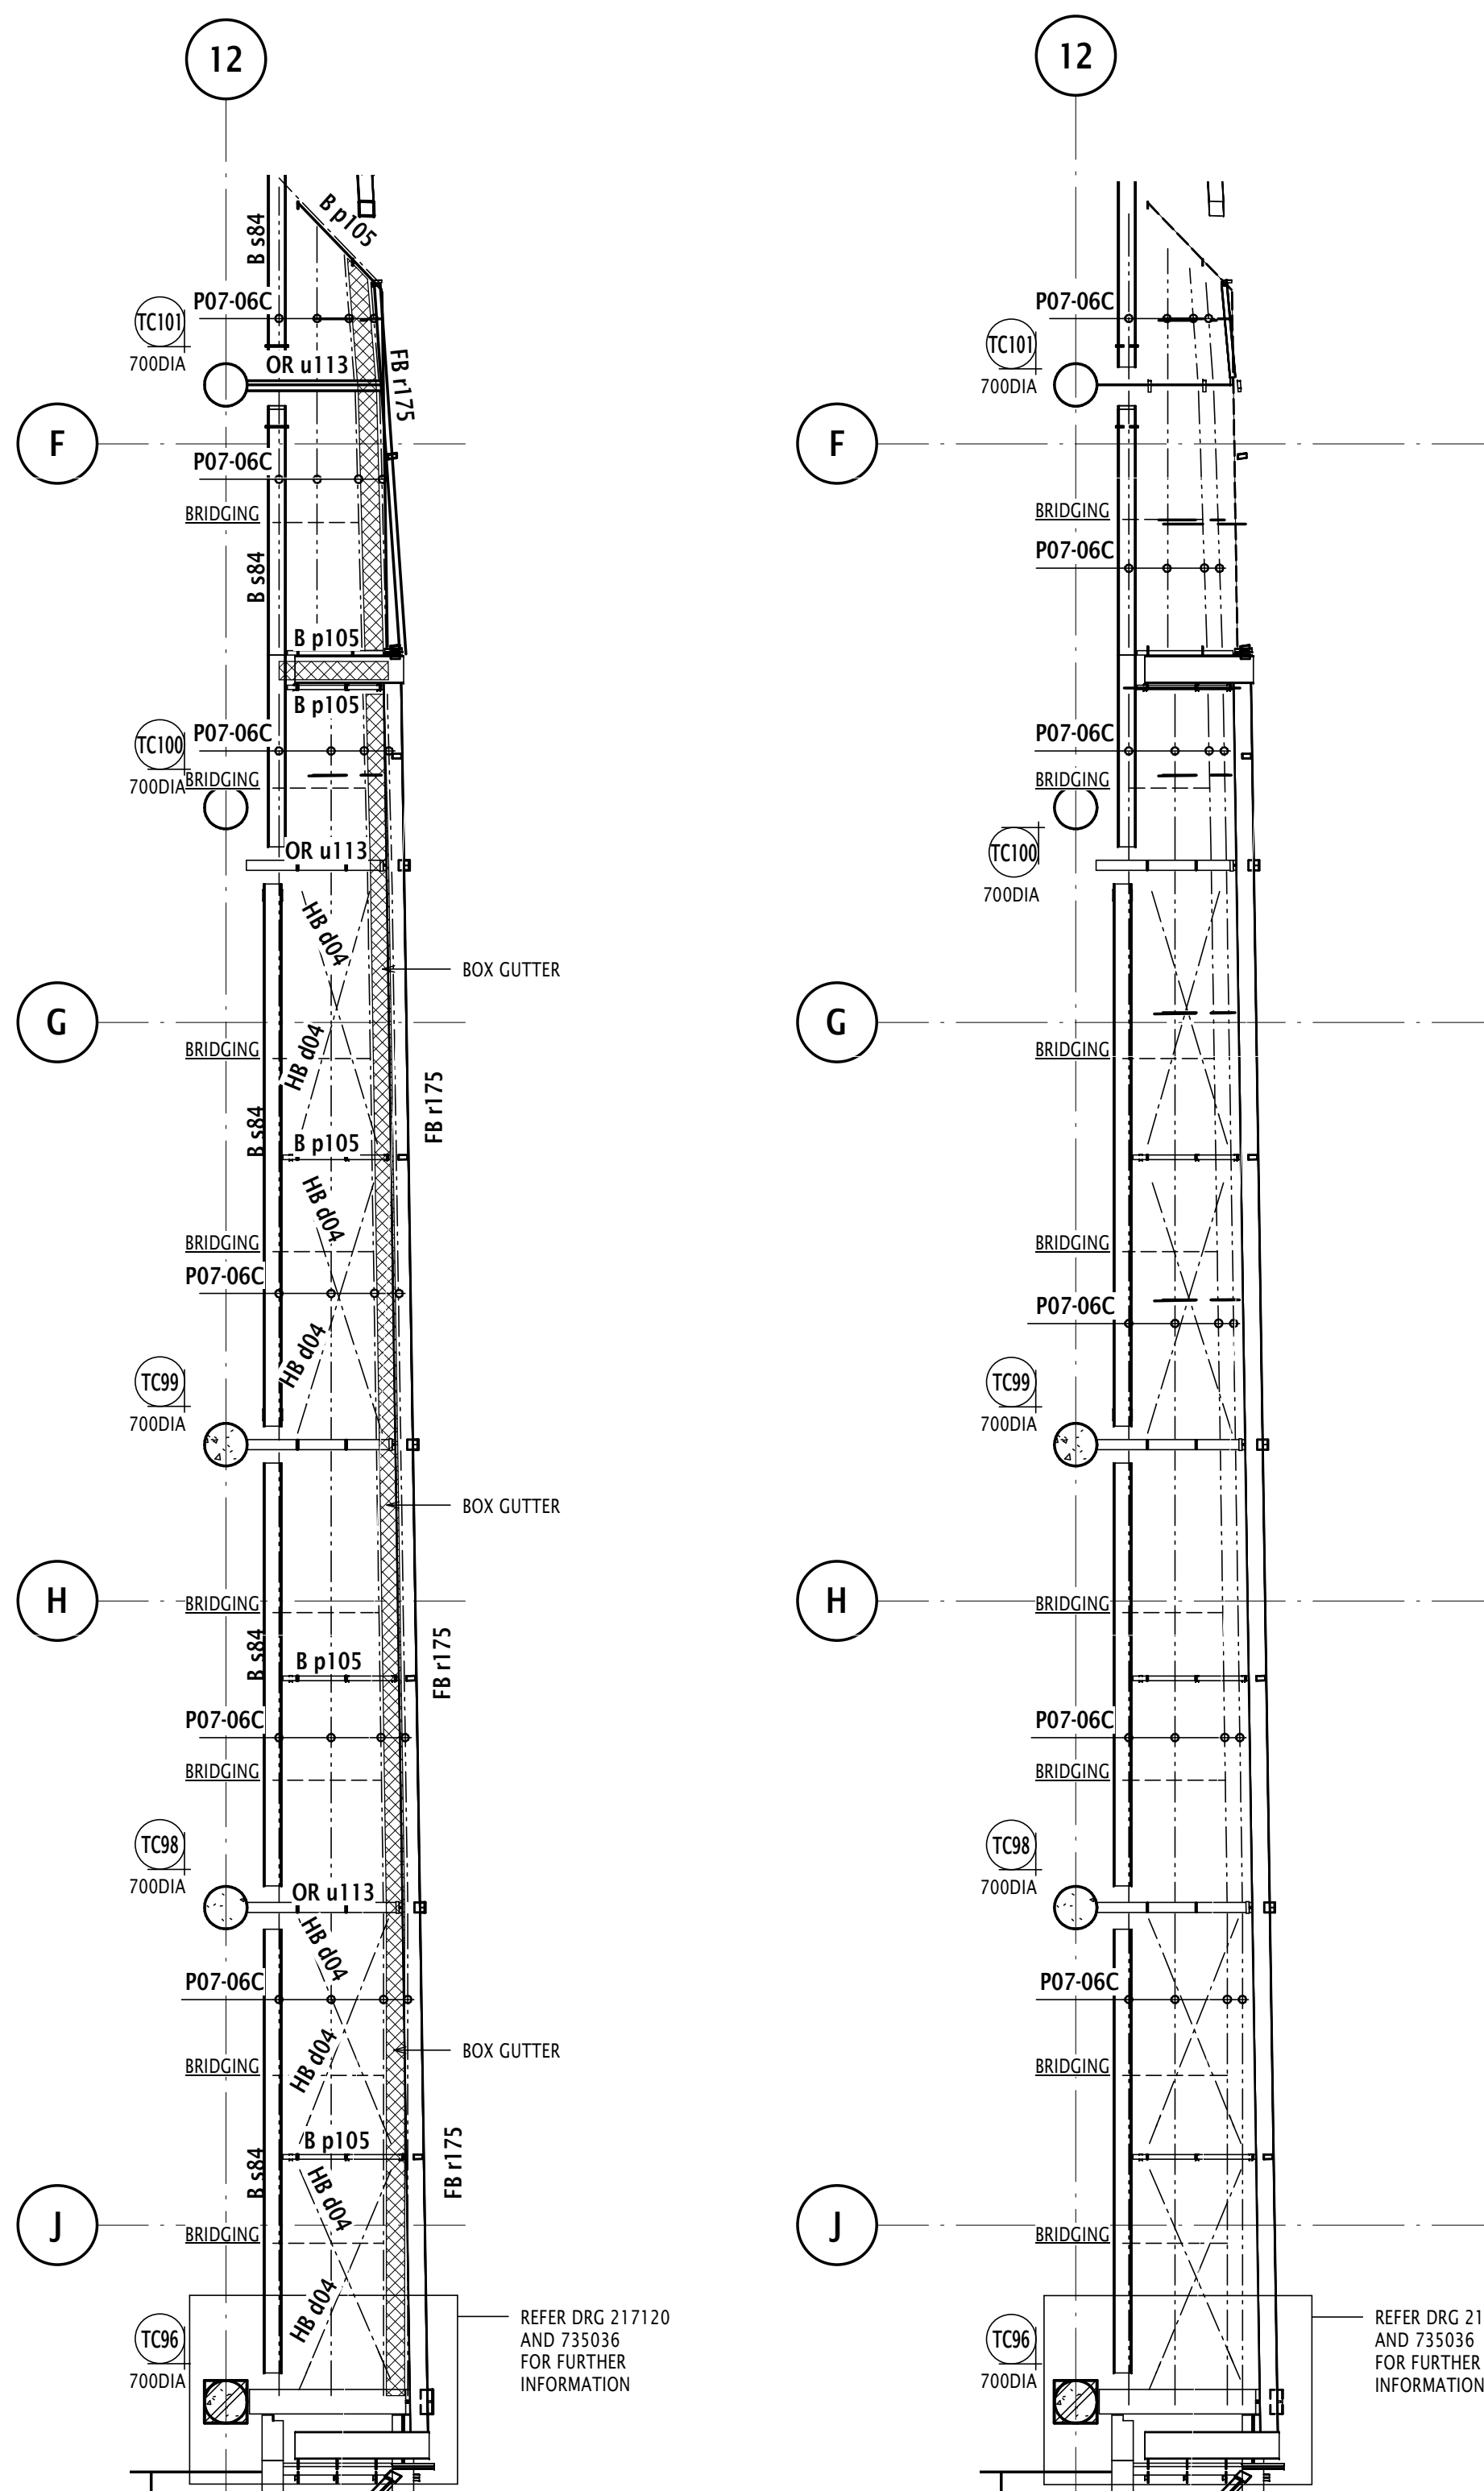


NORTHERN AWNING STEEL FRAMING PLAN
SCALE 1:100

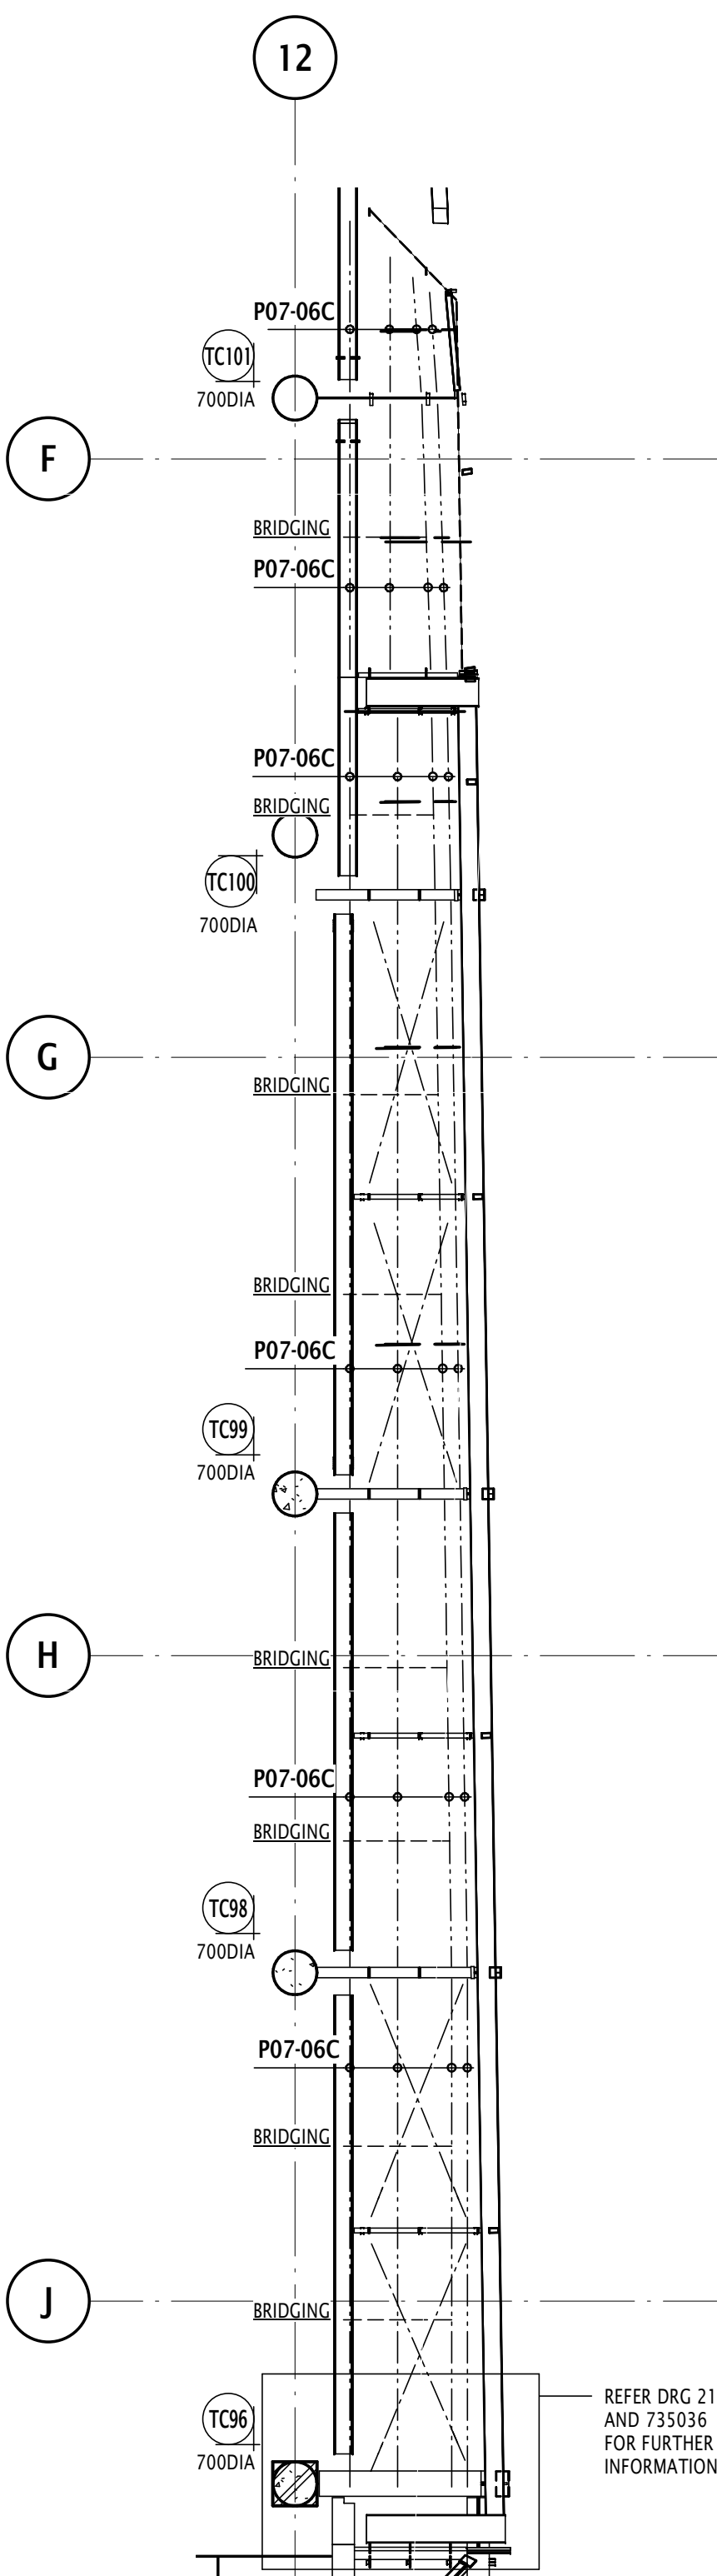


NORTHERN AWNING CEILING PURLIN PLAN
SCALE 1:100

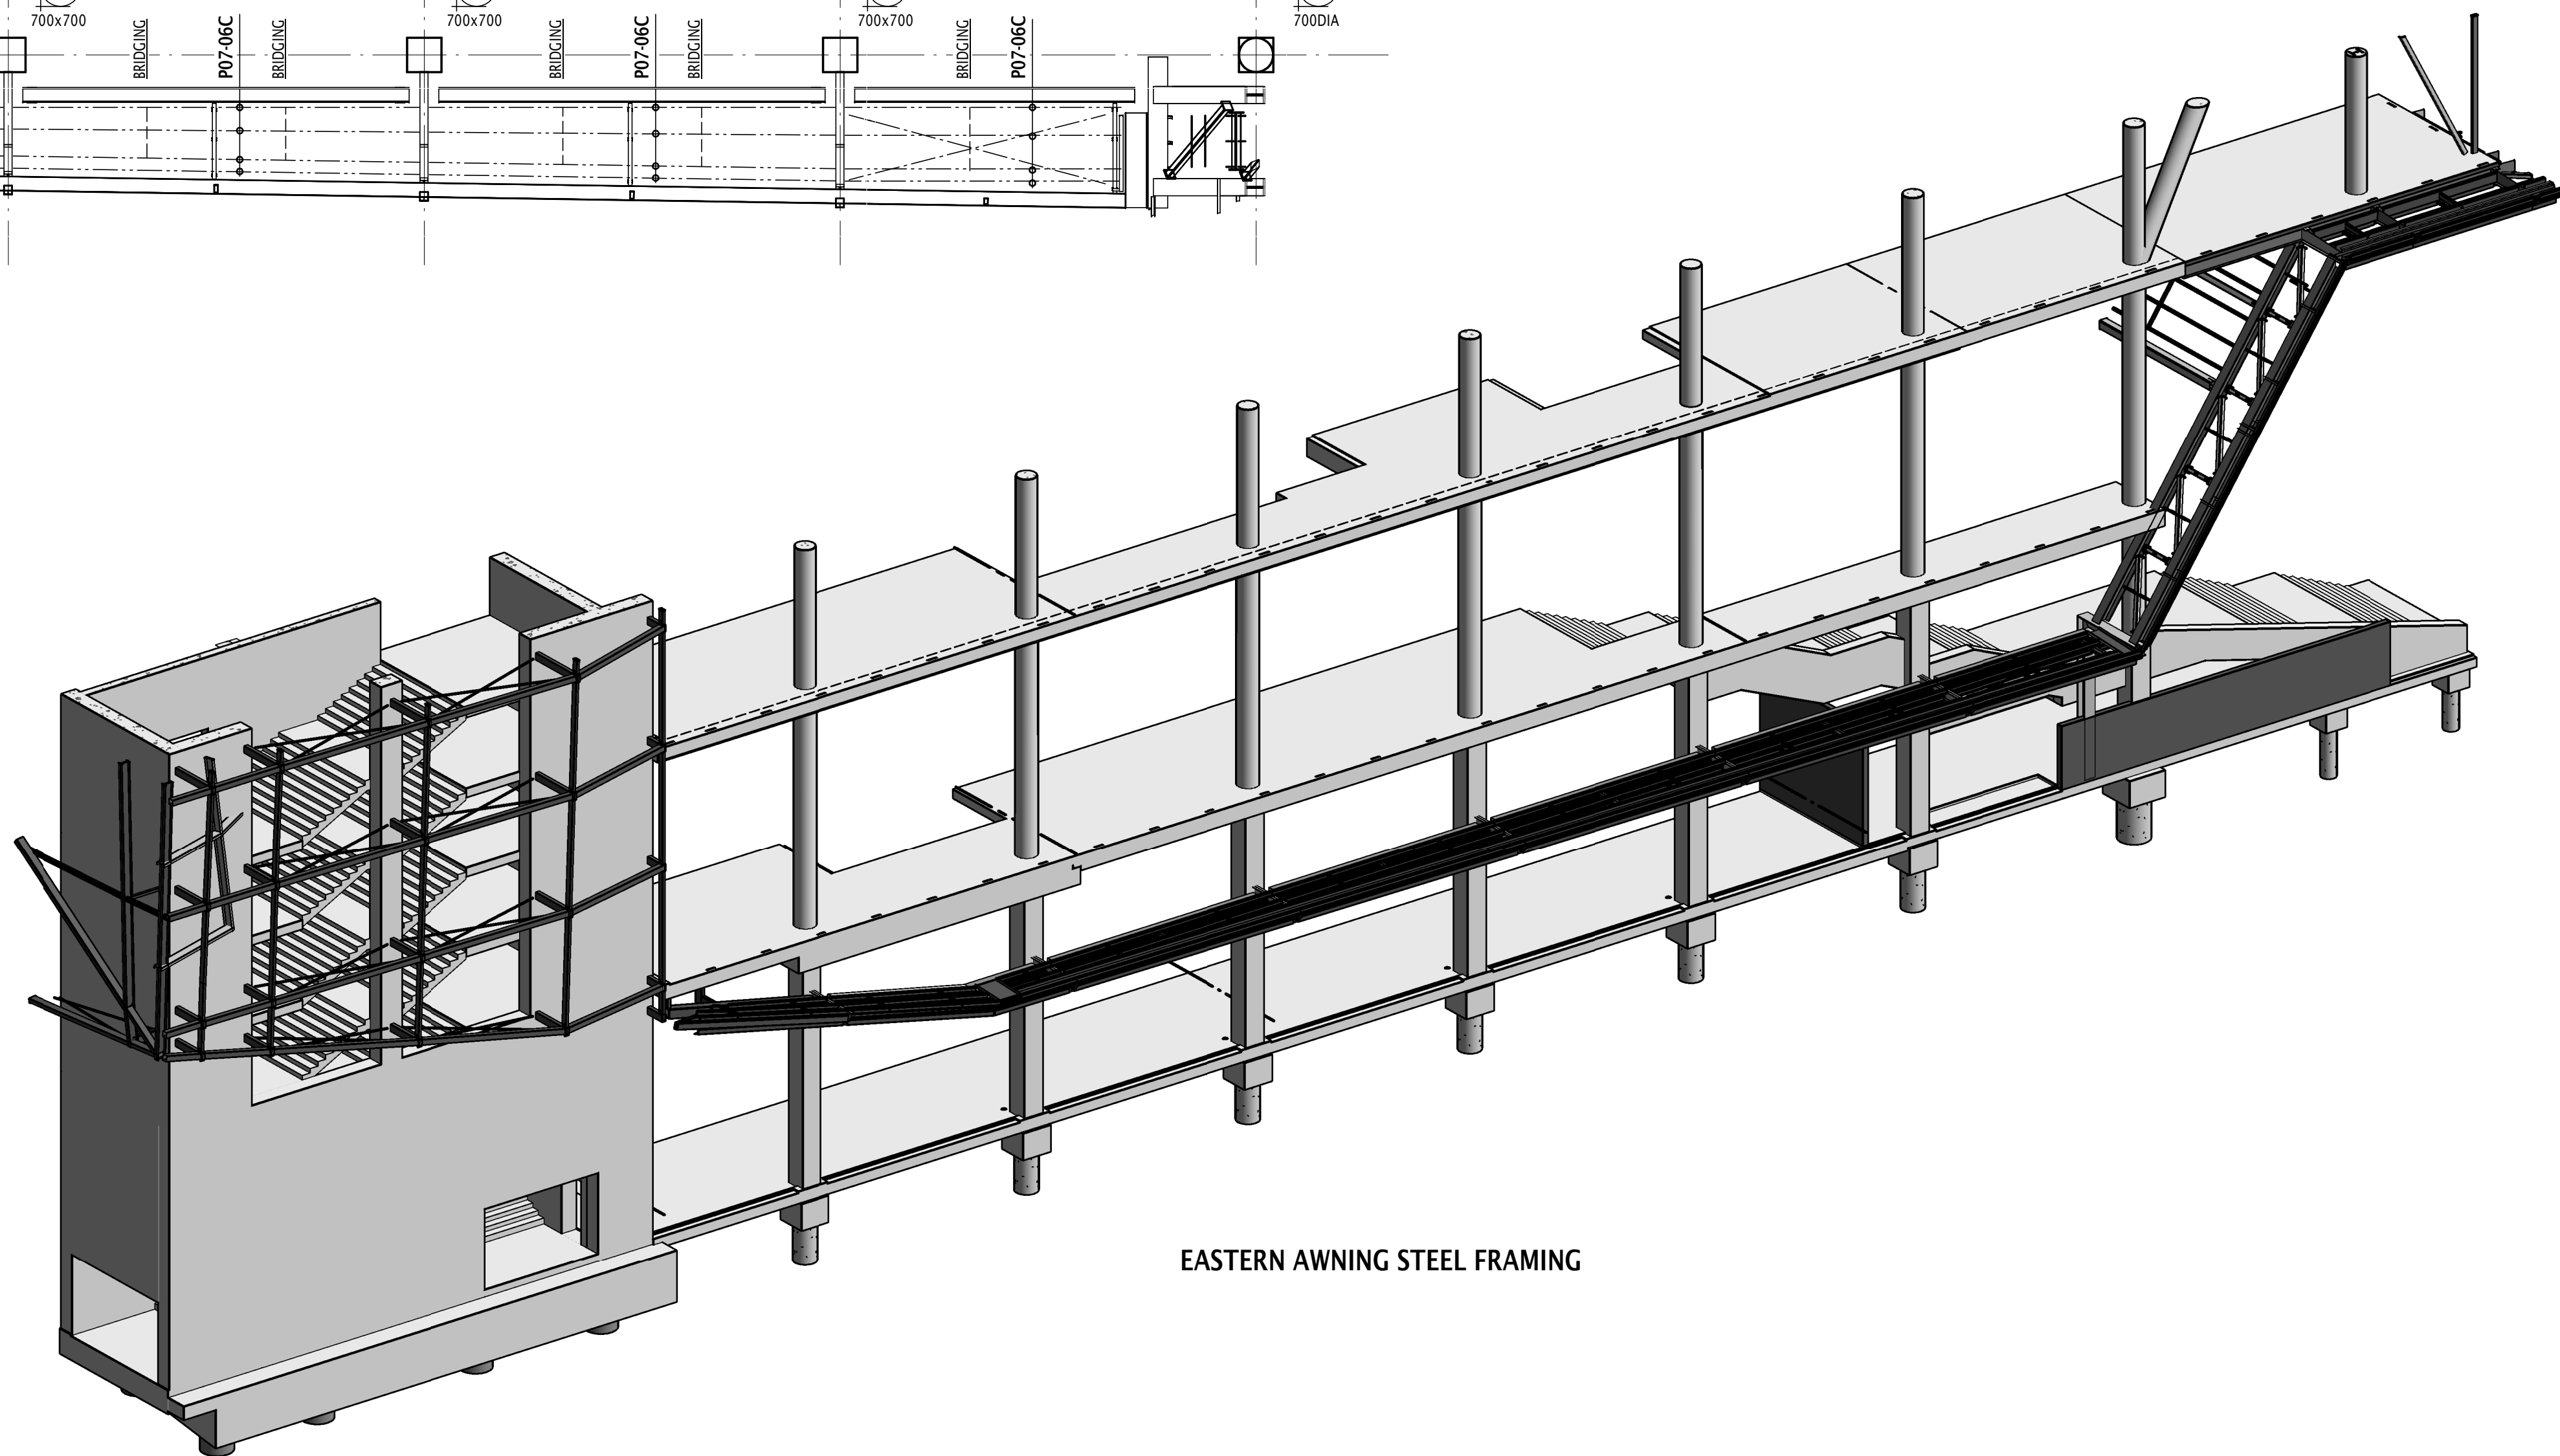

EASTERN AWNING STEEL FRAMING

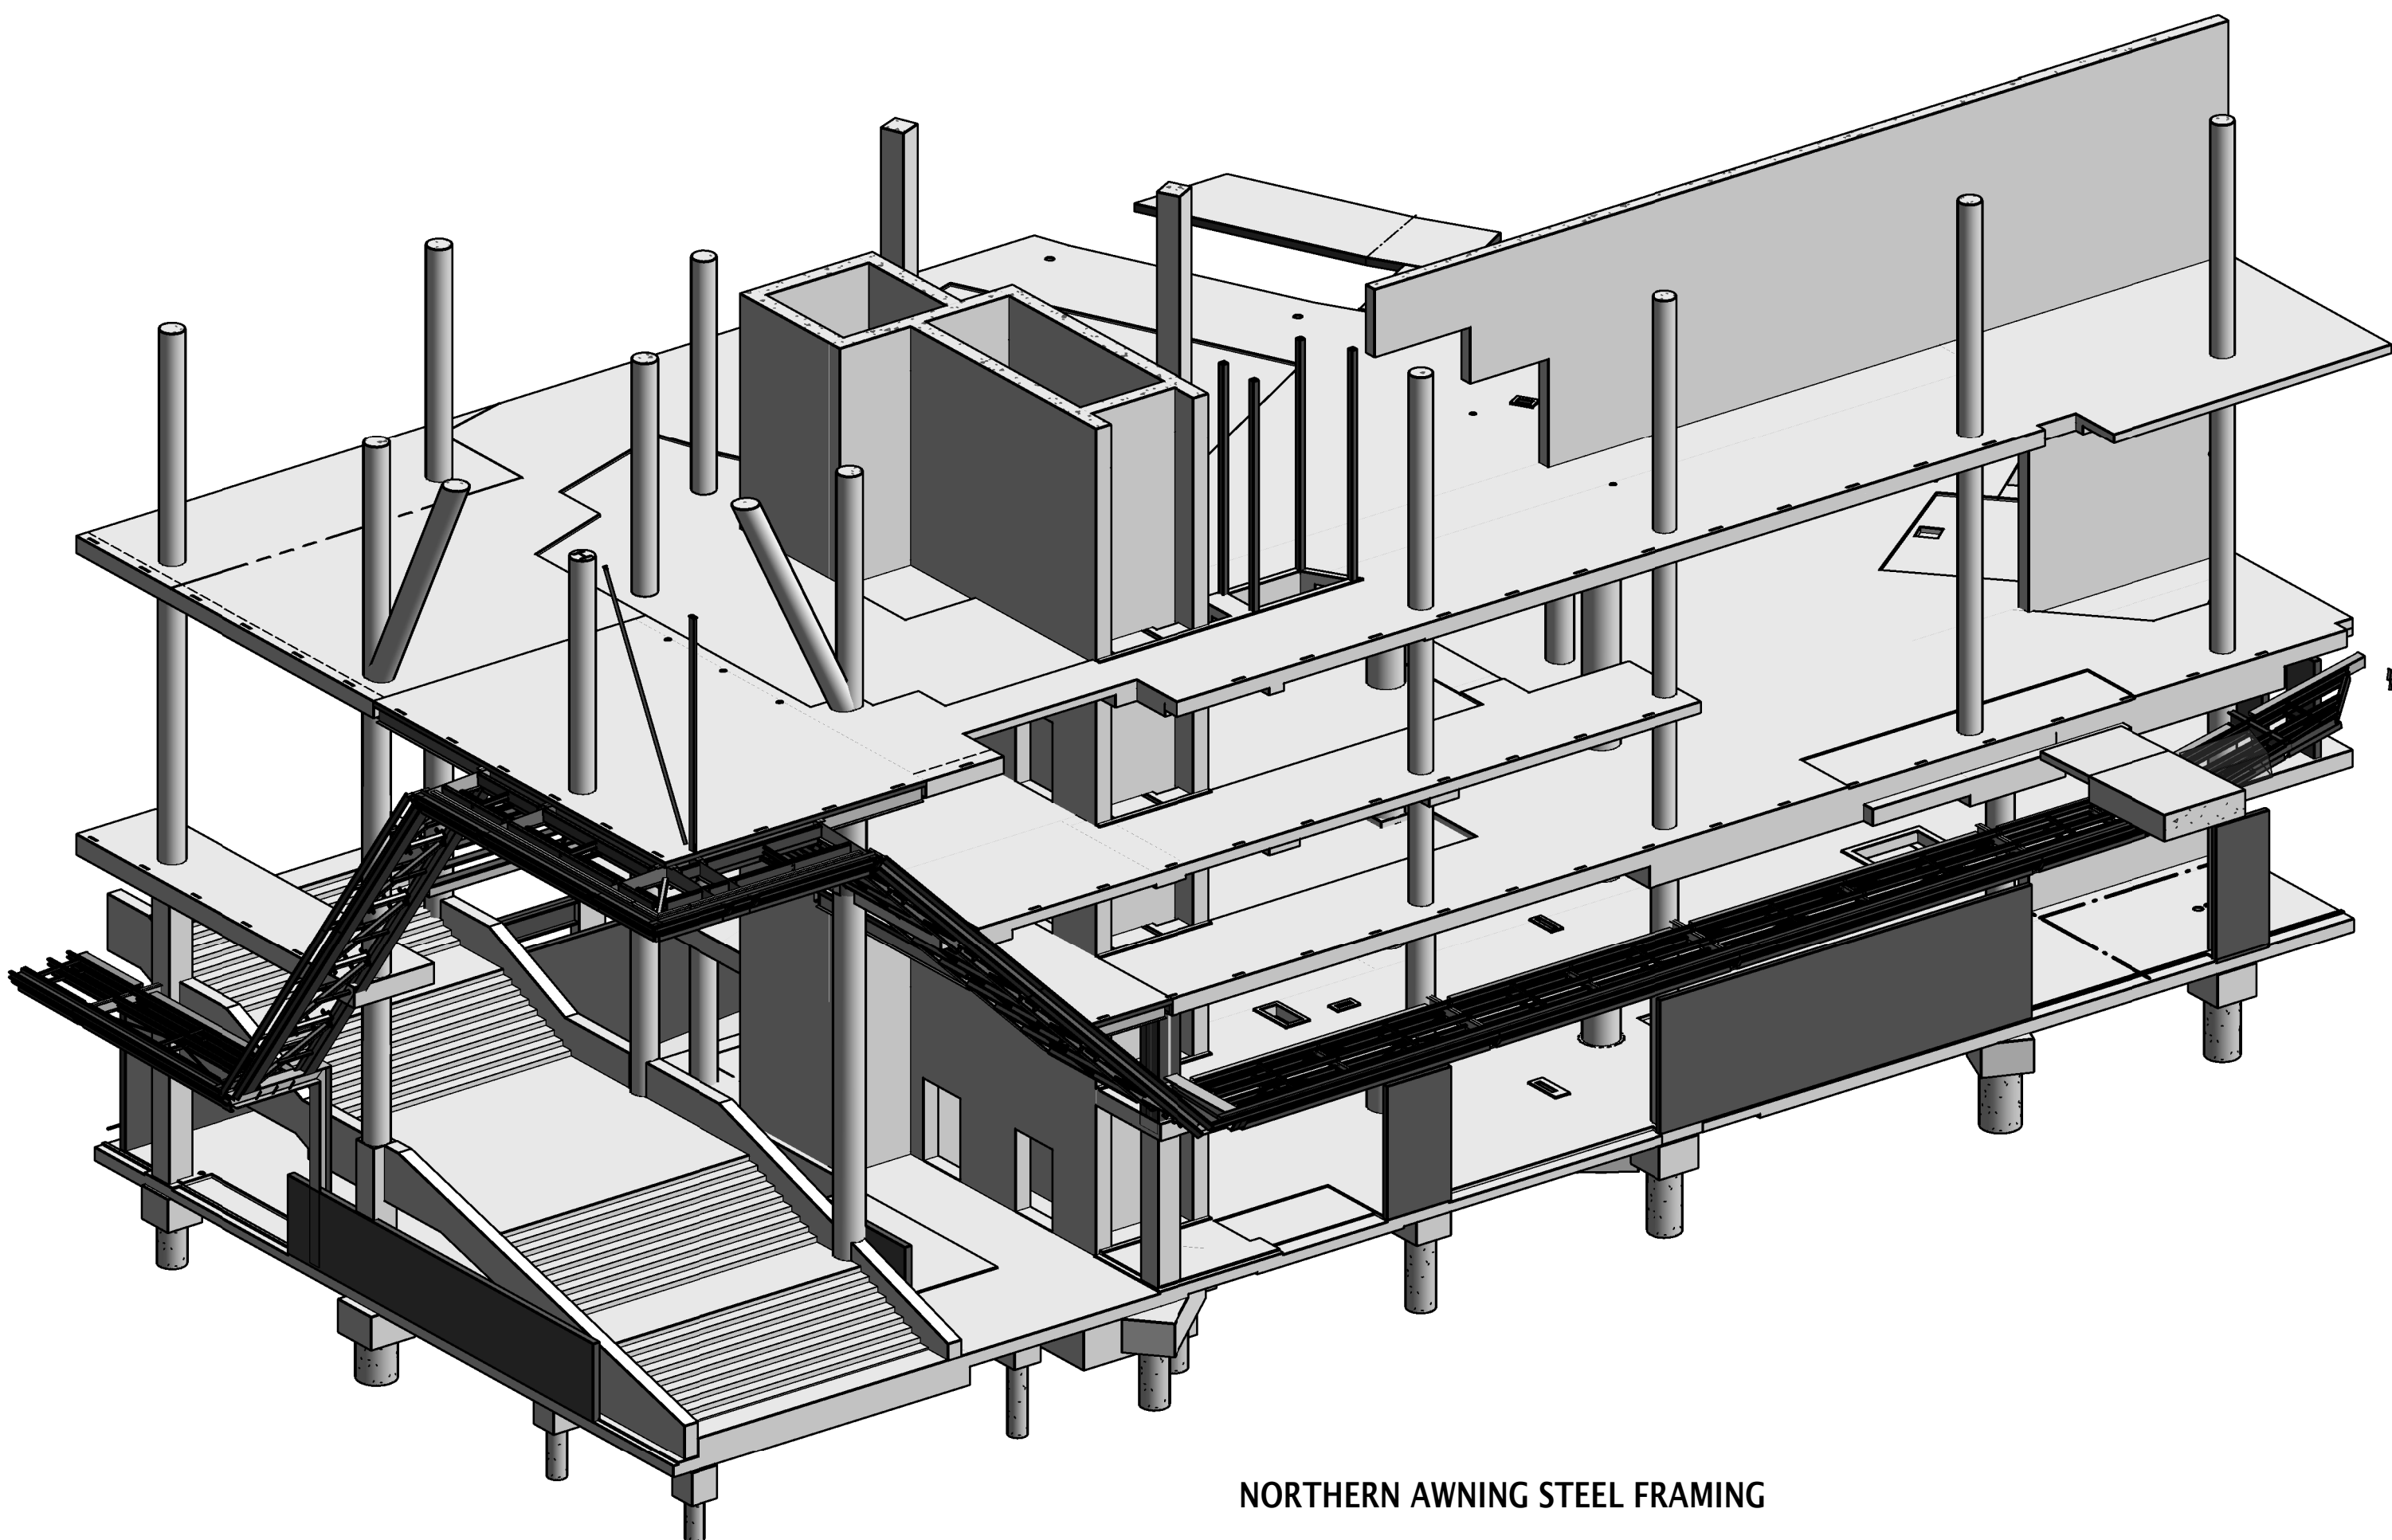

NORTHERN AWNING STEEL FRAMING

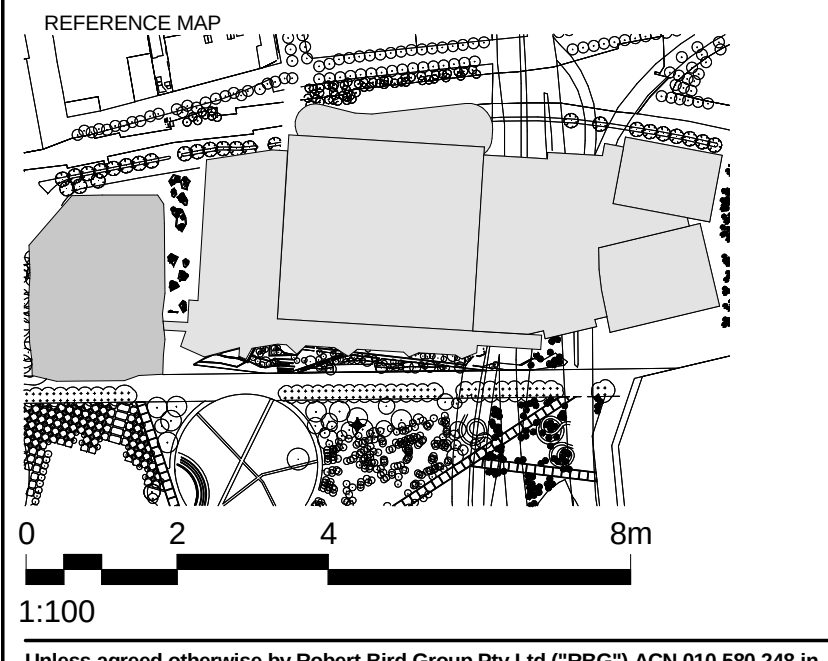

1:100
Unless agreed otherwise by Robert Bird Group Pty Ltd ("RBG") ACN 010 580 248 in writing, intellectual property rights in any information or data supplied or transferred to you (including copyright in all text, graphics, logos, icons, sound recordings and software) are owned by, or licensed to, RBG. Other than for purposes authorized by RBG in writing, you must not copy, adapt, reproduce, store, publish or commercialise any information or data supplied or transferred by electronic means without RBG's prior written permission. © Robert Bird Group Pty Ltd 2013.

DO NOT SCALE DRAWINGS, USE FIGURED DIMENSIONS
REFER COVER SHEET FOR NOTES UNLESS NOTED OTHERWISE

Disclaimer: Robert Bird Group Pty Ltd and its subsidiaries and its related entities ("RBG") do not warrant the accuracy, currency or completeness of any information or data that is supplied or transferred by electronic means. You are responsible for verifying that any information or data supplied or transferred by electronic means is accurate, current and complete. RBG will not be liable for any loss or damage you or any other party may incur as a result of acting in reliance on any information or data supplied or transferred by electronic means and you release RBG from any liability for any loss or damage however caused which you or any other party may directly or indirectly suffer in connection with your access to or use of that information or data.

REV	DESCRIPTION	BY	APP	DATE
C	SECTION ADDED: STEELWORK REVISED TO AVOID CLASH	KJ	DTK	13.04.15
B	STEEL FRAMING PLANS REVISED	KJ	DTK	10.04.15
A	ISSUED FOR CONSTRUCTION. ISSUED AS PER LEND LEASE REQUEST	KJ	DTK	29.03.15
01	ISSUED FOR TENDER	DT	DTK	08.08.14

REV	DESCRIPTION	BY	APP	DATE
C	SECTION ADDED: STEELWORK REVISED TO AVOID CLASH	KJ	DTK	13.04.15
B	STEEL FRAMING PLANS REVISED	KJ	DTK	10.04.15
A	ISSUED FOR CONSTRUCTION. ISSUED AS PER LEND LEASE REQUEST	KJ	DTK	29.03.15
01	ISSUED FOR TENDER	DT	DTK	08.08.14

ARCHITECT - PRINCIPAL DESIGN CONSULTANT

HASSELL + POPULOUS
HASSELL + POPULOUS PTY LTD ABN 346197837
LEVEL 2, PIER 8/9
23 HICKSON ROAD
SYDNEY NSW 2000 AUSTRALIA
T +61 2 9301 2000 F +61 2 9301 2100

CONSULTANTS

Robert Bird Group
STRUCTURAL SERVICES
LEVEL 2, 9 CASTLEMEAD ST, SYDNEY
NSW 2000
(02) 8546 3000

AECOM
BUILDING / ENVIRONMENTAL SERVICES
LEVEL 21, 420 GEORGE ST, SYDNEY
NSW 2000
(02) 9534 0000

ARM
HYDRAULIC SERVICES
LEVEL 2, 9 HICKSON RD, MILLERS POINT
NSW 2000
(02) 8036 8370

Hyder
CIVIL / TRAFFIC SERVICES
3/41 WALKER ST, NORTH SYDNEY
NSW 2060
(02) 8907 9000

CLIENT

Lend Lease
LEND LEASE BUILDING PTY LTD
LEVEL 4, THE BOND, 30 HICKSON RD
MILLERS POINT, NSW 2000
(02) 9236 6111

PROJECT

**SICEEP DARLING HARBOUR
THE THEATRE**

DRAWING TITLE

AWNINGS STEEL FRAMING PLAN

STATUS

STRUCTURAL DRAWINGS

SCALE @ A0 / 50% @ A2 DRAWN DESIGNER DESIGN CHK APPROVED

1:100, 1:150 M COHEN D DUFF D KAMBOURS D KAMBOURS

PROJECT NUMBER DRAWING NUMBER REV

120765 TH_ST_D_217121 C

APPROVED FOR CONSTRUCTION

C:\Users\jane.papadimitriou\Documents\TH_ST_D_217121_Rev0.dwg

13/04/2015 3:42:58 PM
Original Sheet Size A0 - 1189 x 841mm