


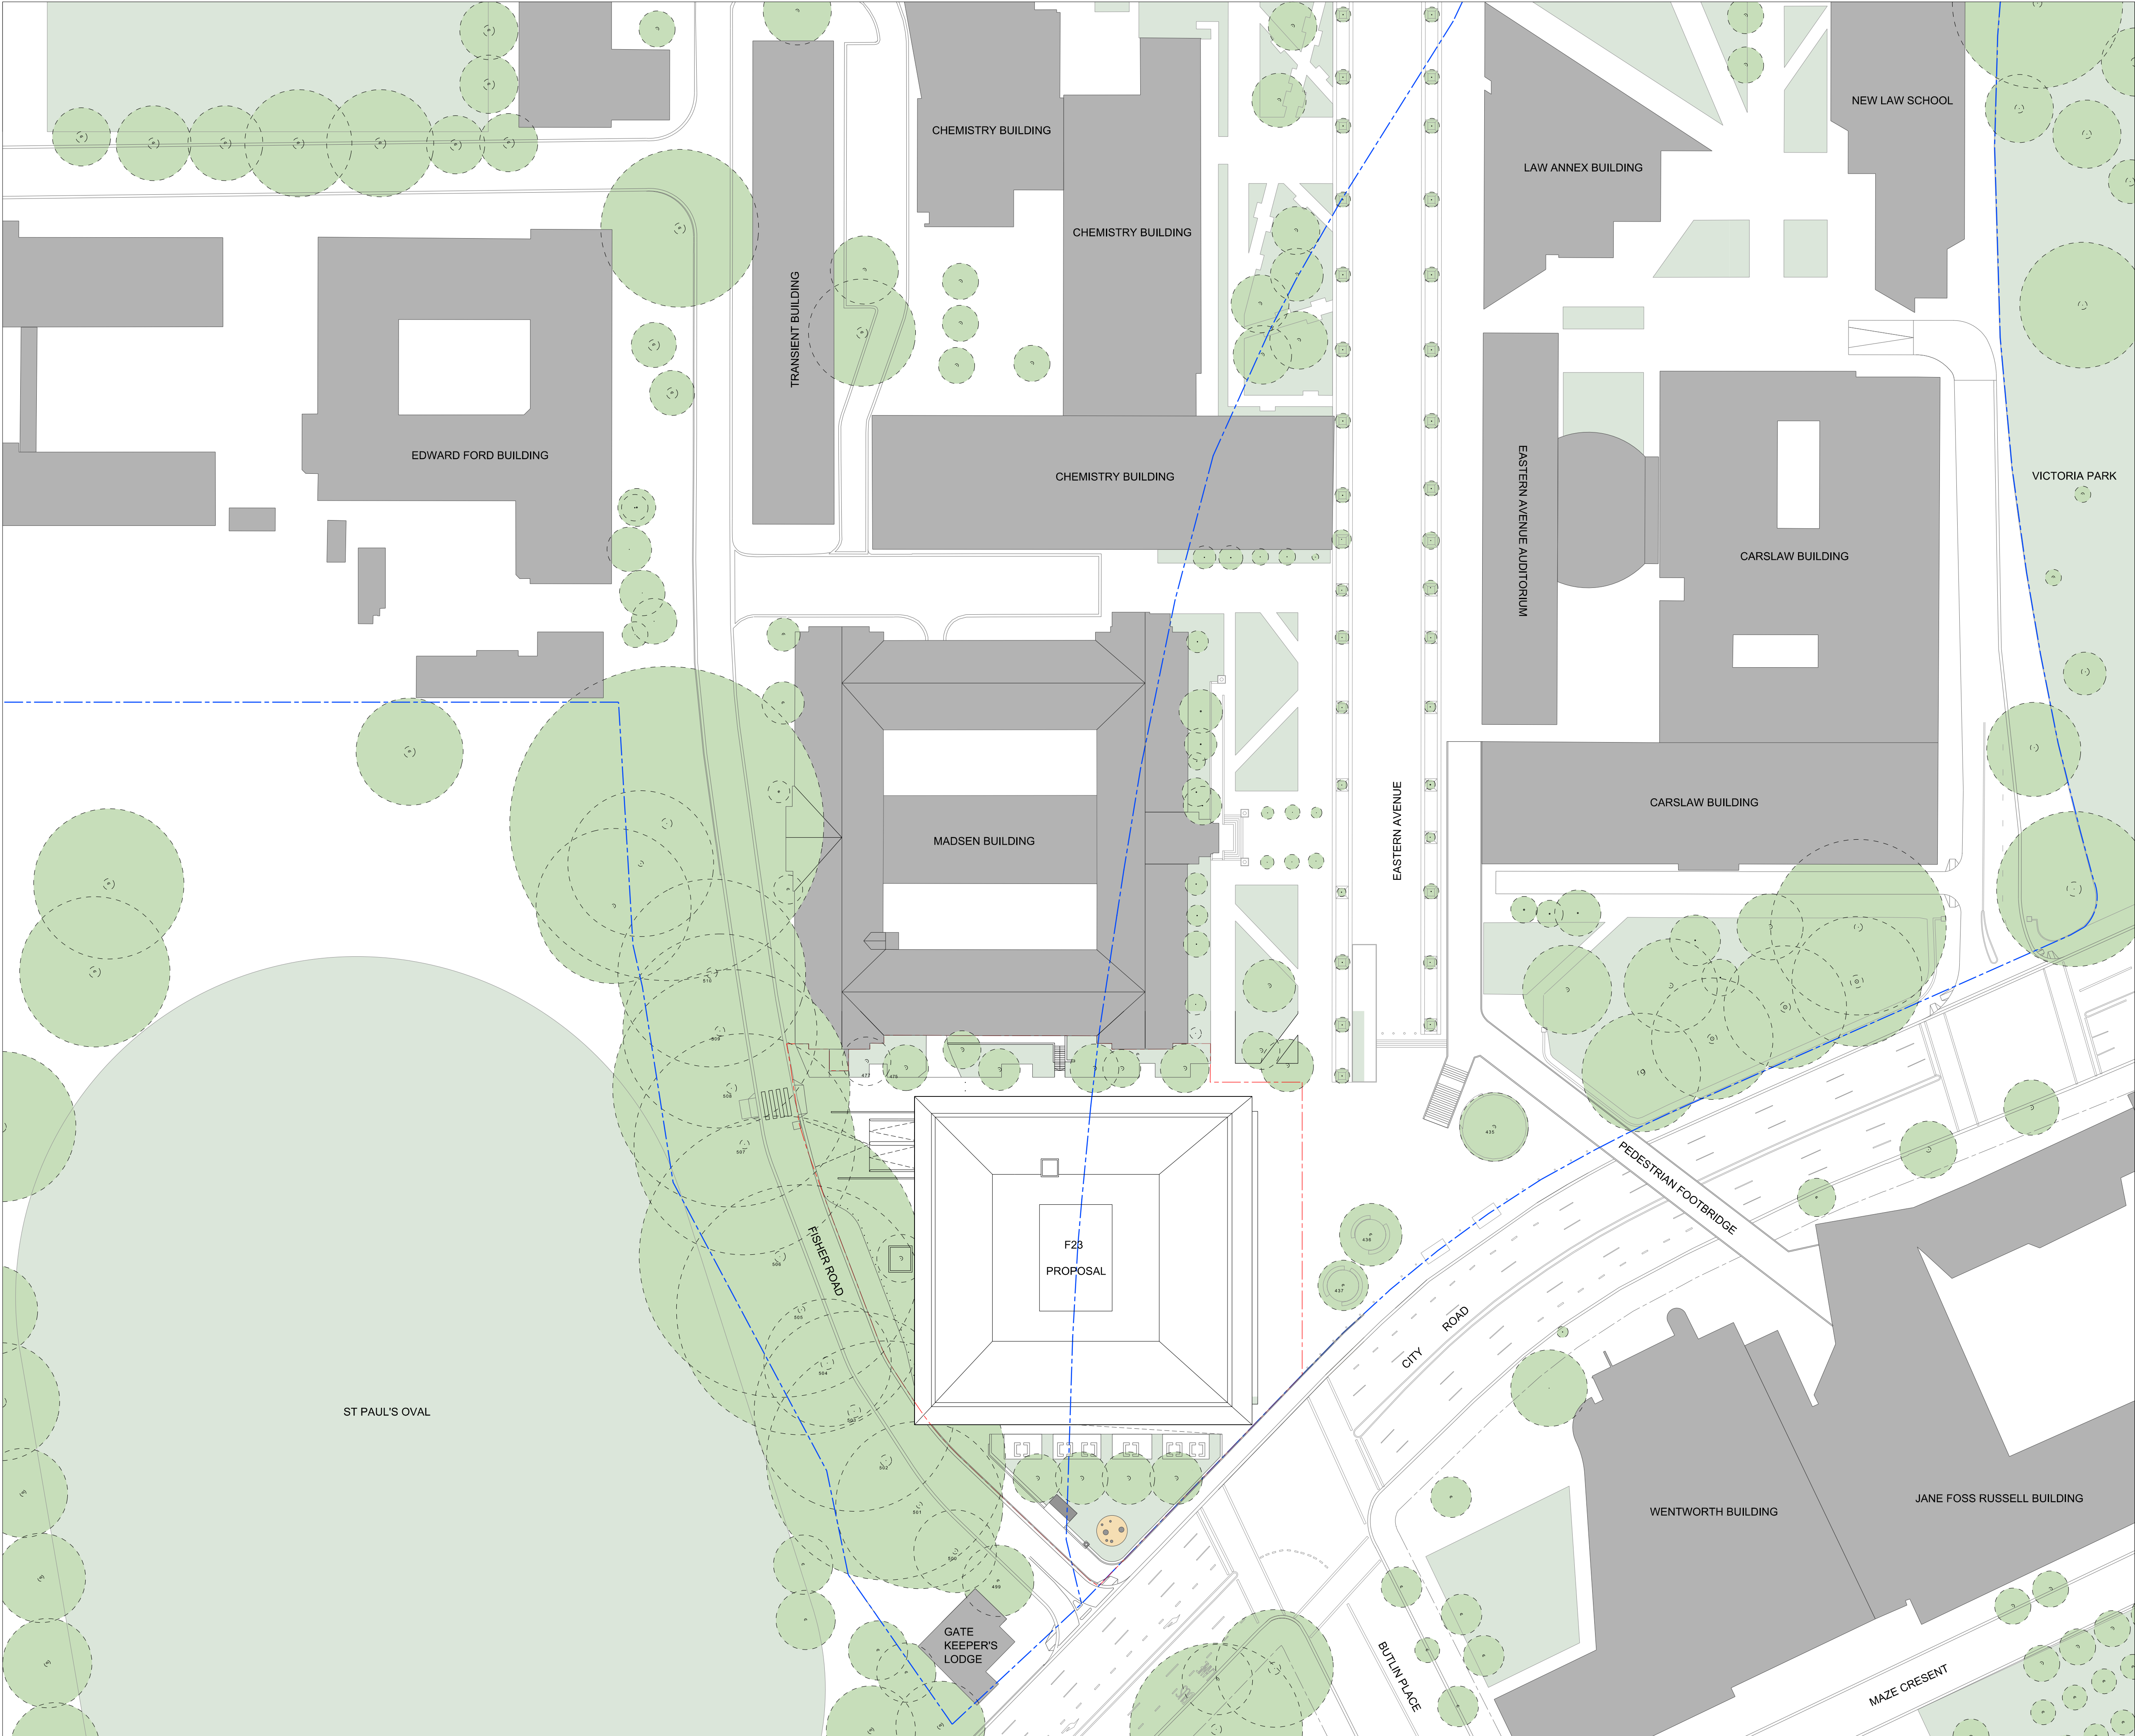

GRIMSHAW

GRIMSHAW Architects
Telephone +61 (0)2 9253 0200
Address Level 3, 24 Hickson Rd
Walsh Bay
Sydney NSW 2000
Australia
www.grimshaw-architects.com

INTELLECTUAL PROPERTY
© COPYRIGHT GRIMSHAW ARCHITECTS PTY LIMITED. UNLESS OTHERWISE AGREED IN WRITING, ALL RIGHTS TO USE THIS DOCUMENT ARE SUBJECT TO PAYMENT IN FULL OF ALL GRIMSHAW CHARGES. THIS DOCUMENT MAY ONLY BE USED FOR THE EXPRESS PURPOSE AND PROJECT FOR WHICH IT HAS BEEN CREATED AND DELIVERED, AS NOTIFIED IN WRITING BY GRIMSHAW; AND THIS DOCUMENT MAY NOT BE OTHERWISE USED, OR COPIED, ANY UNAUTHORISED USE OF THIS DOCUMENT IS AT THE USER'S SOLE RISK AND WITHOUT LIMITING GRIMSHAW'S RIGHTS THE USER RELEASES AND INDEMNIFIES GRIMSHAW FROM AND AGAINST ALL LOSS SO ARISING

REV	DATE	FOR
0	06/04/2016	DEVELOPMENT APPLICATION
1	09/09/2016	DEVELOPMENT APPLICATION
2	24/10/2016	DEVELOPMENT APPLICATION

PRINCIPAL



CLIENT



DRAWING KEY
— SITE BOUNDARY
- - - TREE ROOT PROTECTION ZONE
- - - EXTENT OF PERMANENT WORKS

PROJECT
F23
ADMINISTRATION BUILDING

ADDRESS
THE UNIVERSITY OF SYDNEY
NSW 2006 AUSTRALIA

PROJECT NO.
15167



SCALE
1:1000 @ A3
1:500 @ A1

STATUS
DEVELOPMENT APPLICATION

DRAWING
SITE PLAN - PROPOSED
PUBLIC DOMAIN

DRAWN	CHECKED	AUTHORISED
HW	HW	HW

DRAWING NUMBER	REVISION
F23-A-DA-0203	2