






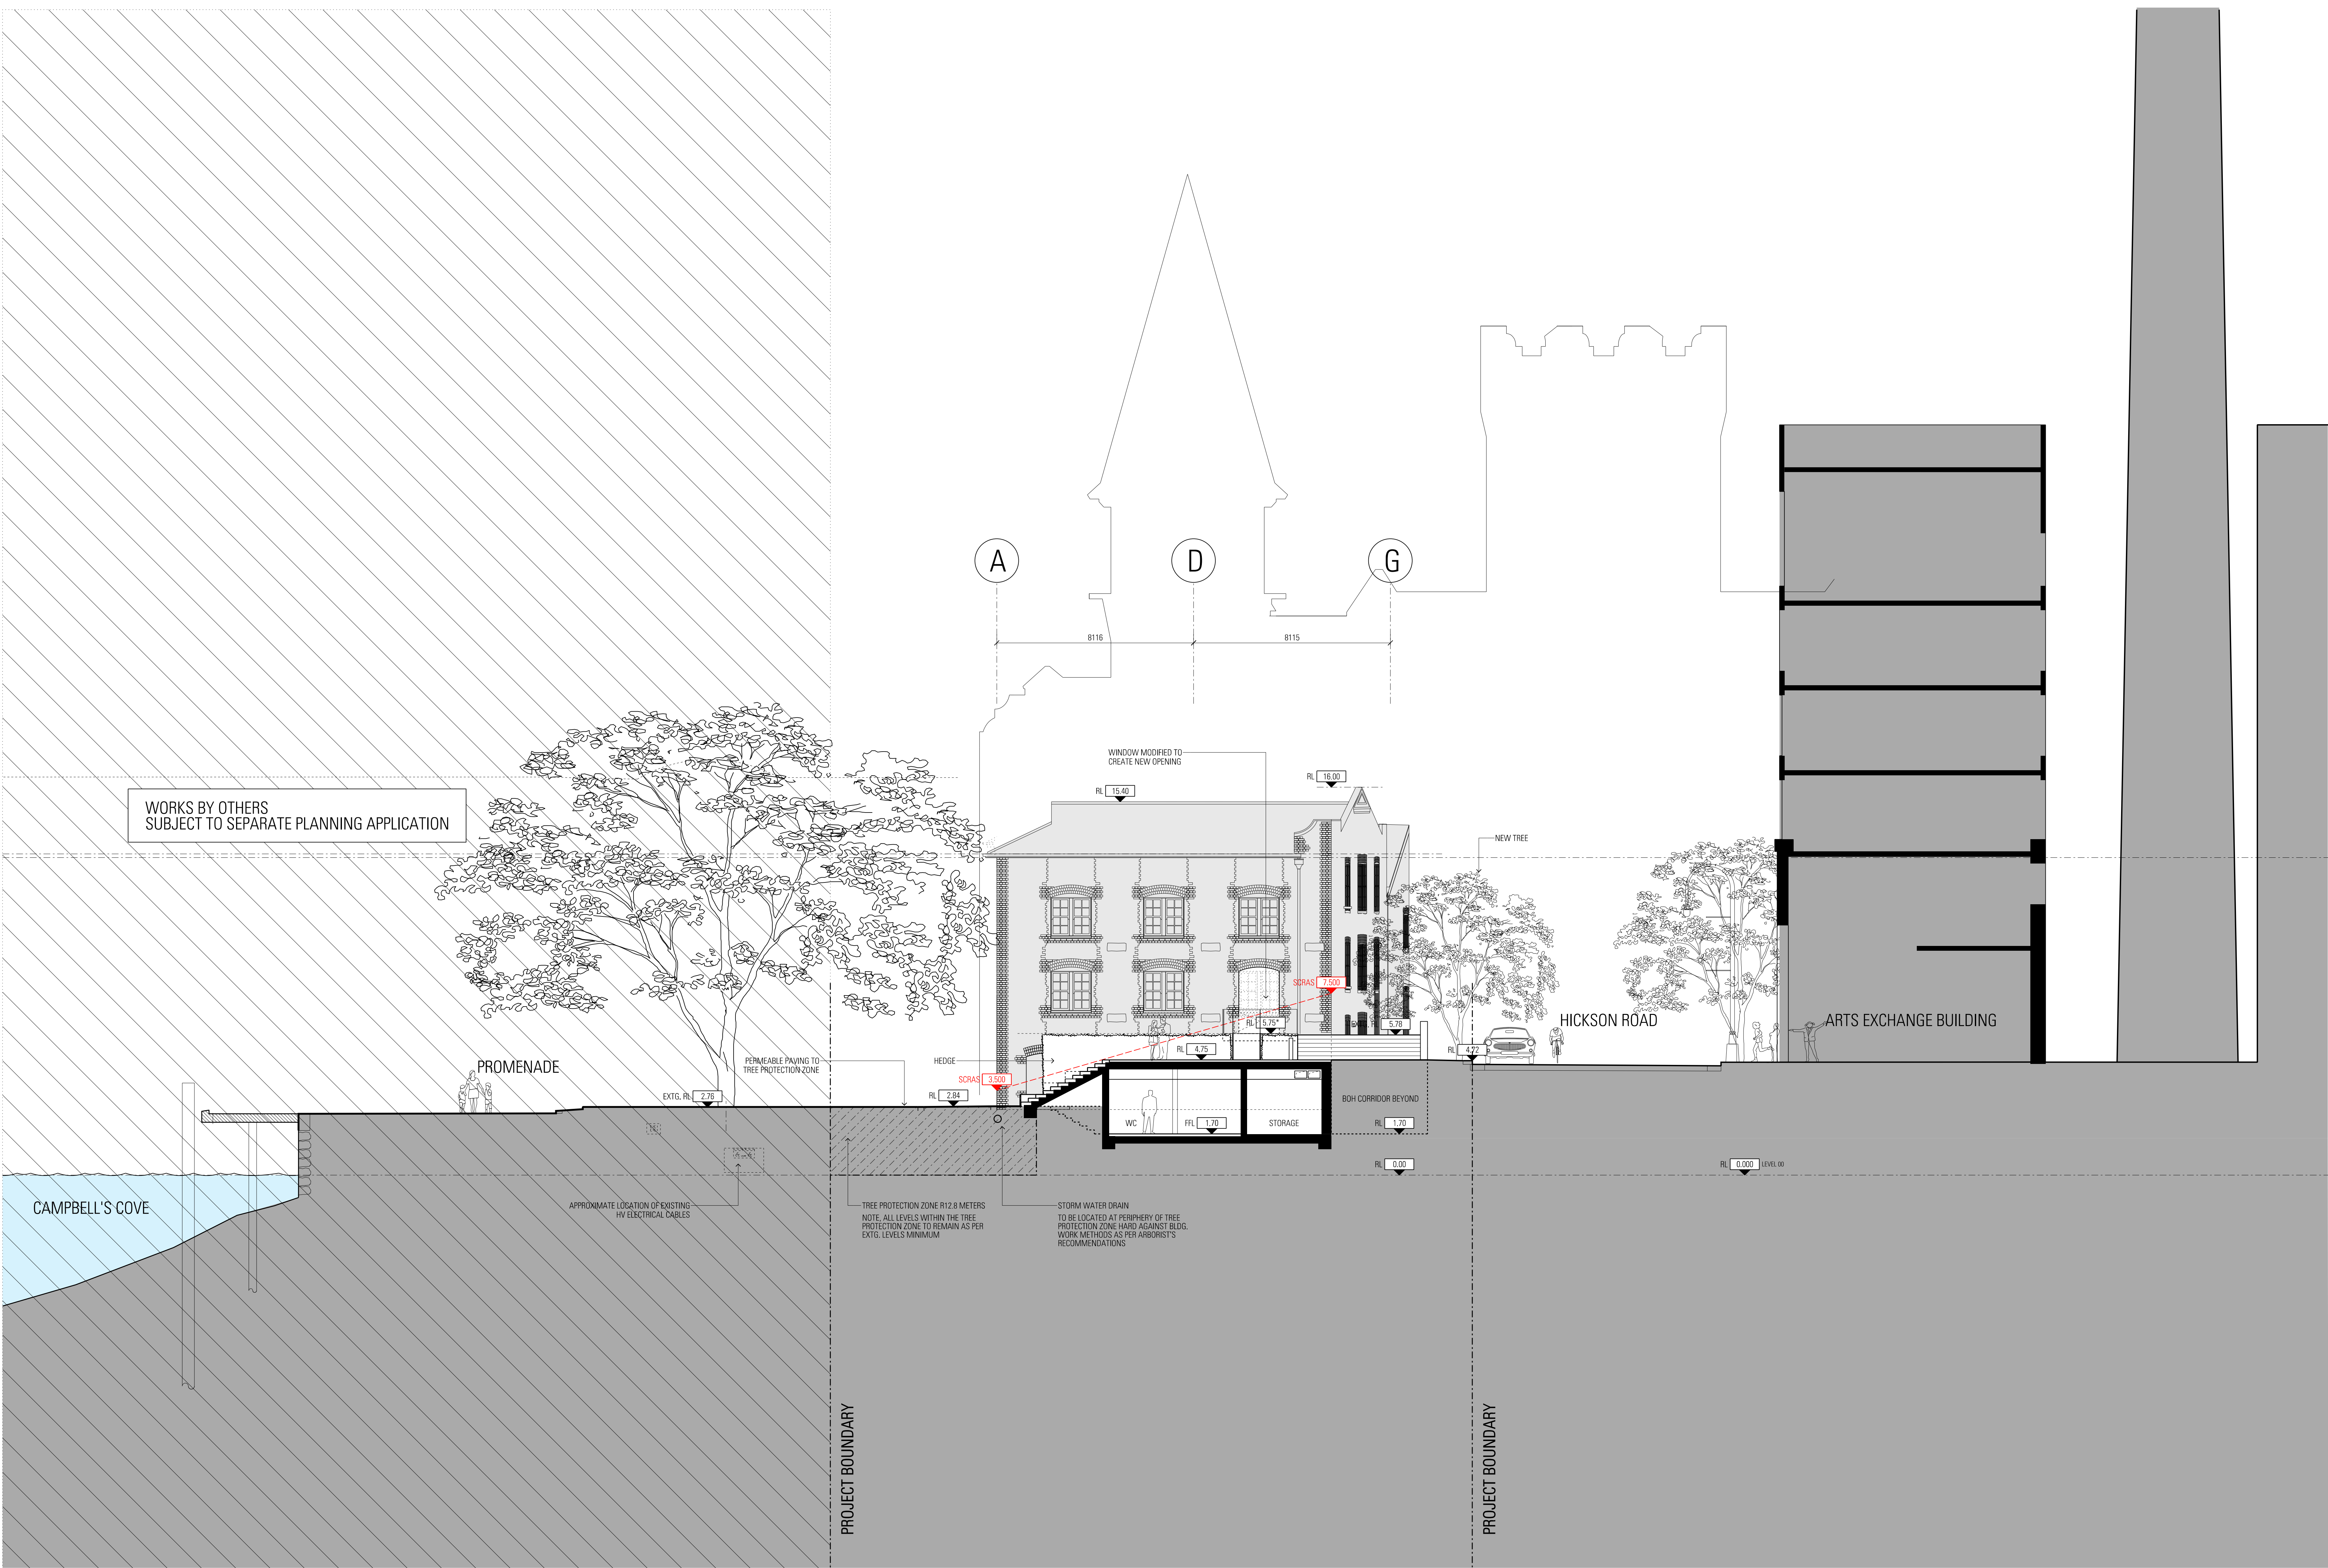



01 SOUTH - NORTH
SCALE 1:200

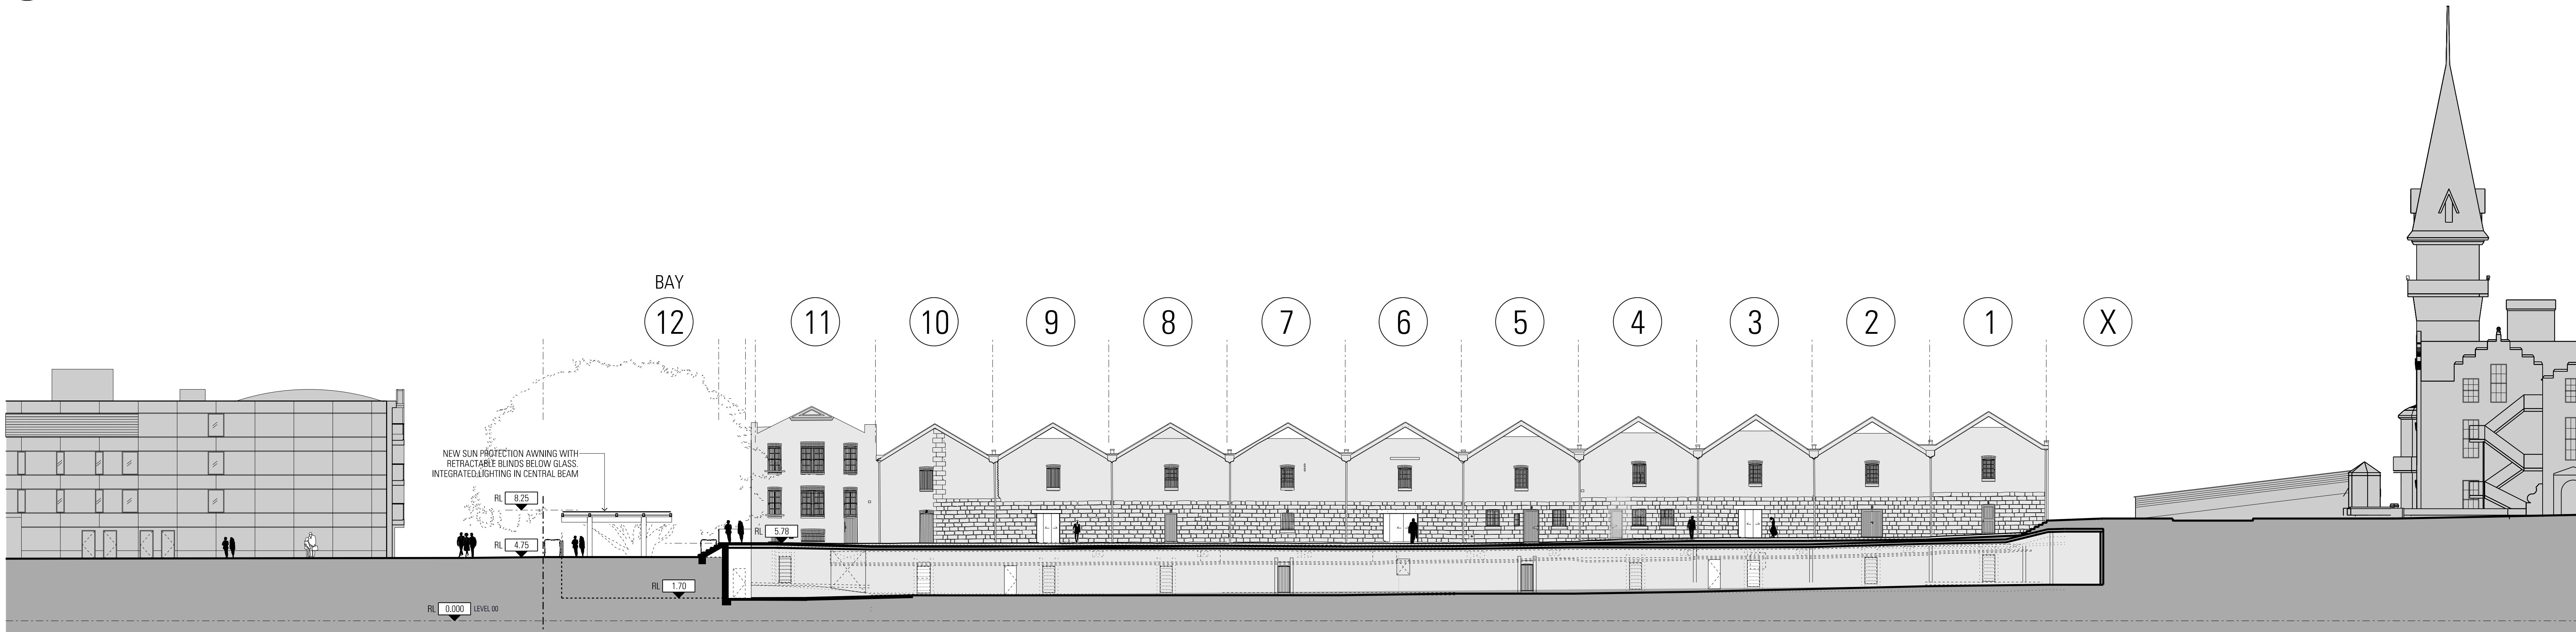

02 NORTH - SOUTH
SCALE 1:200

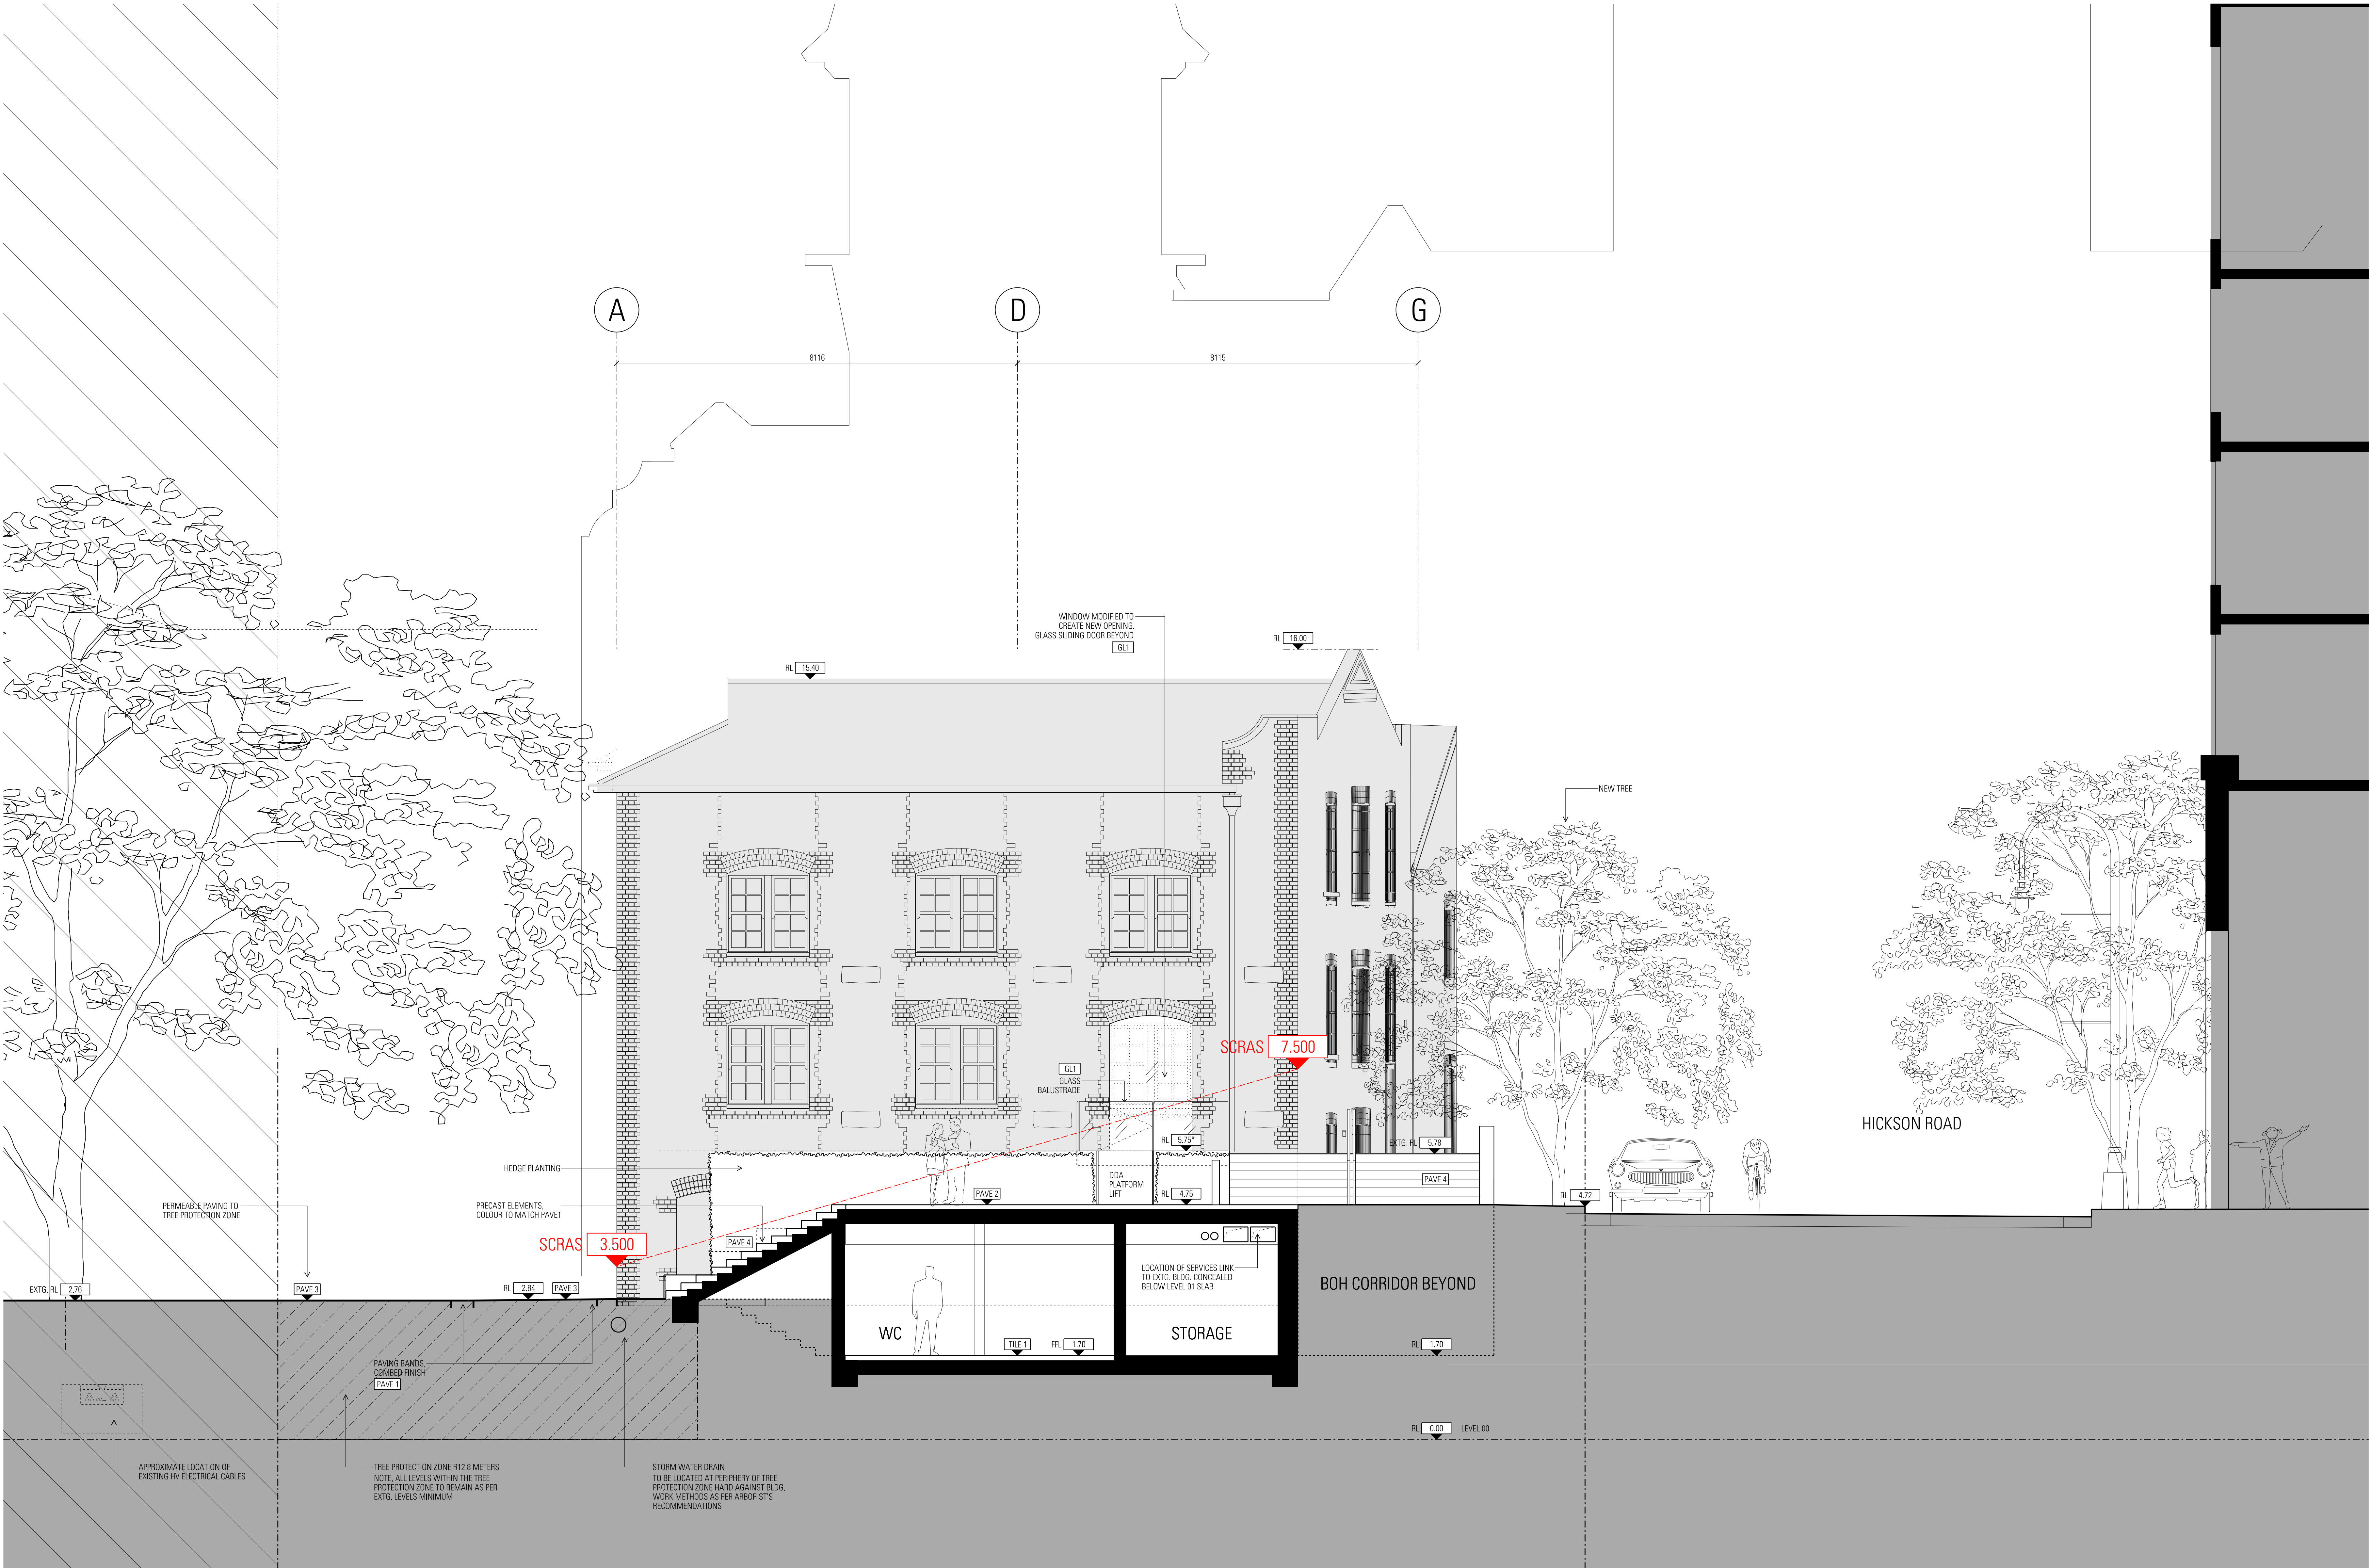


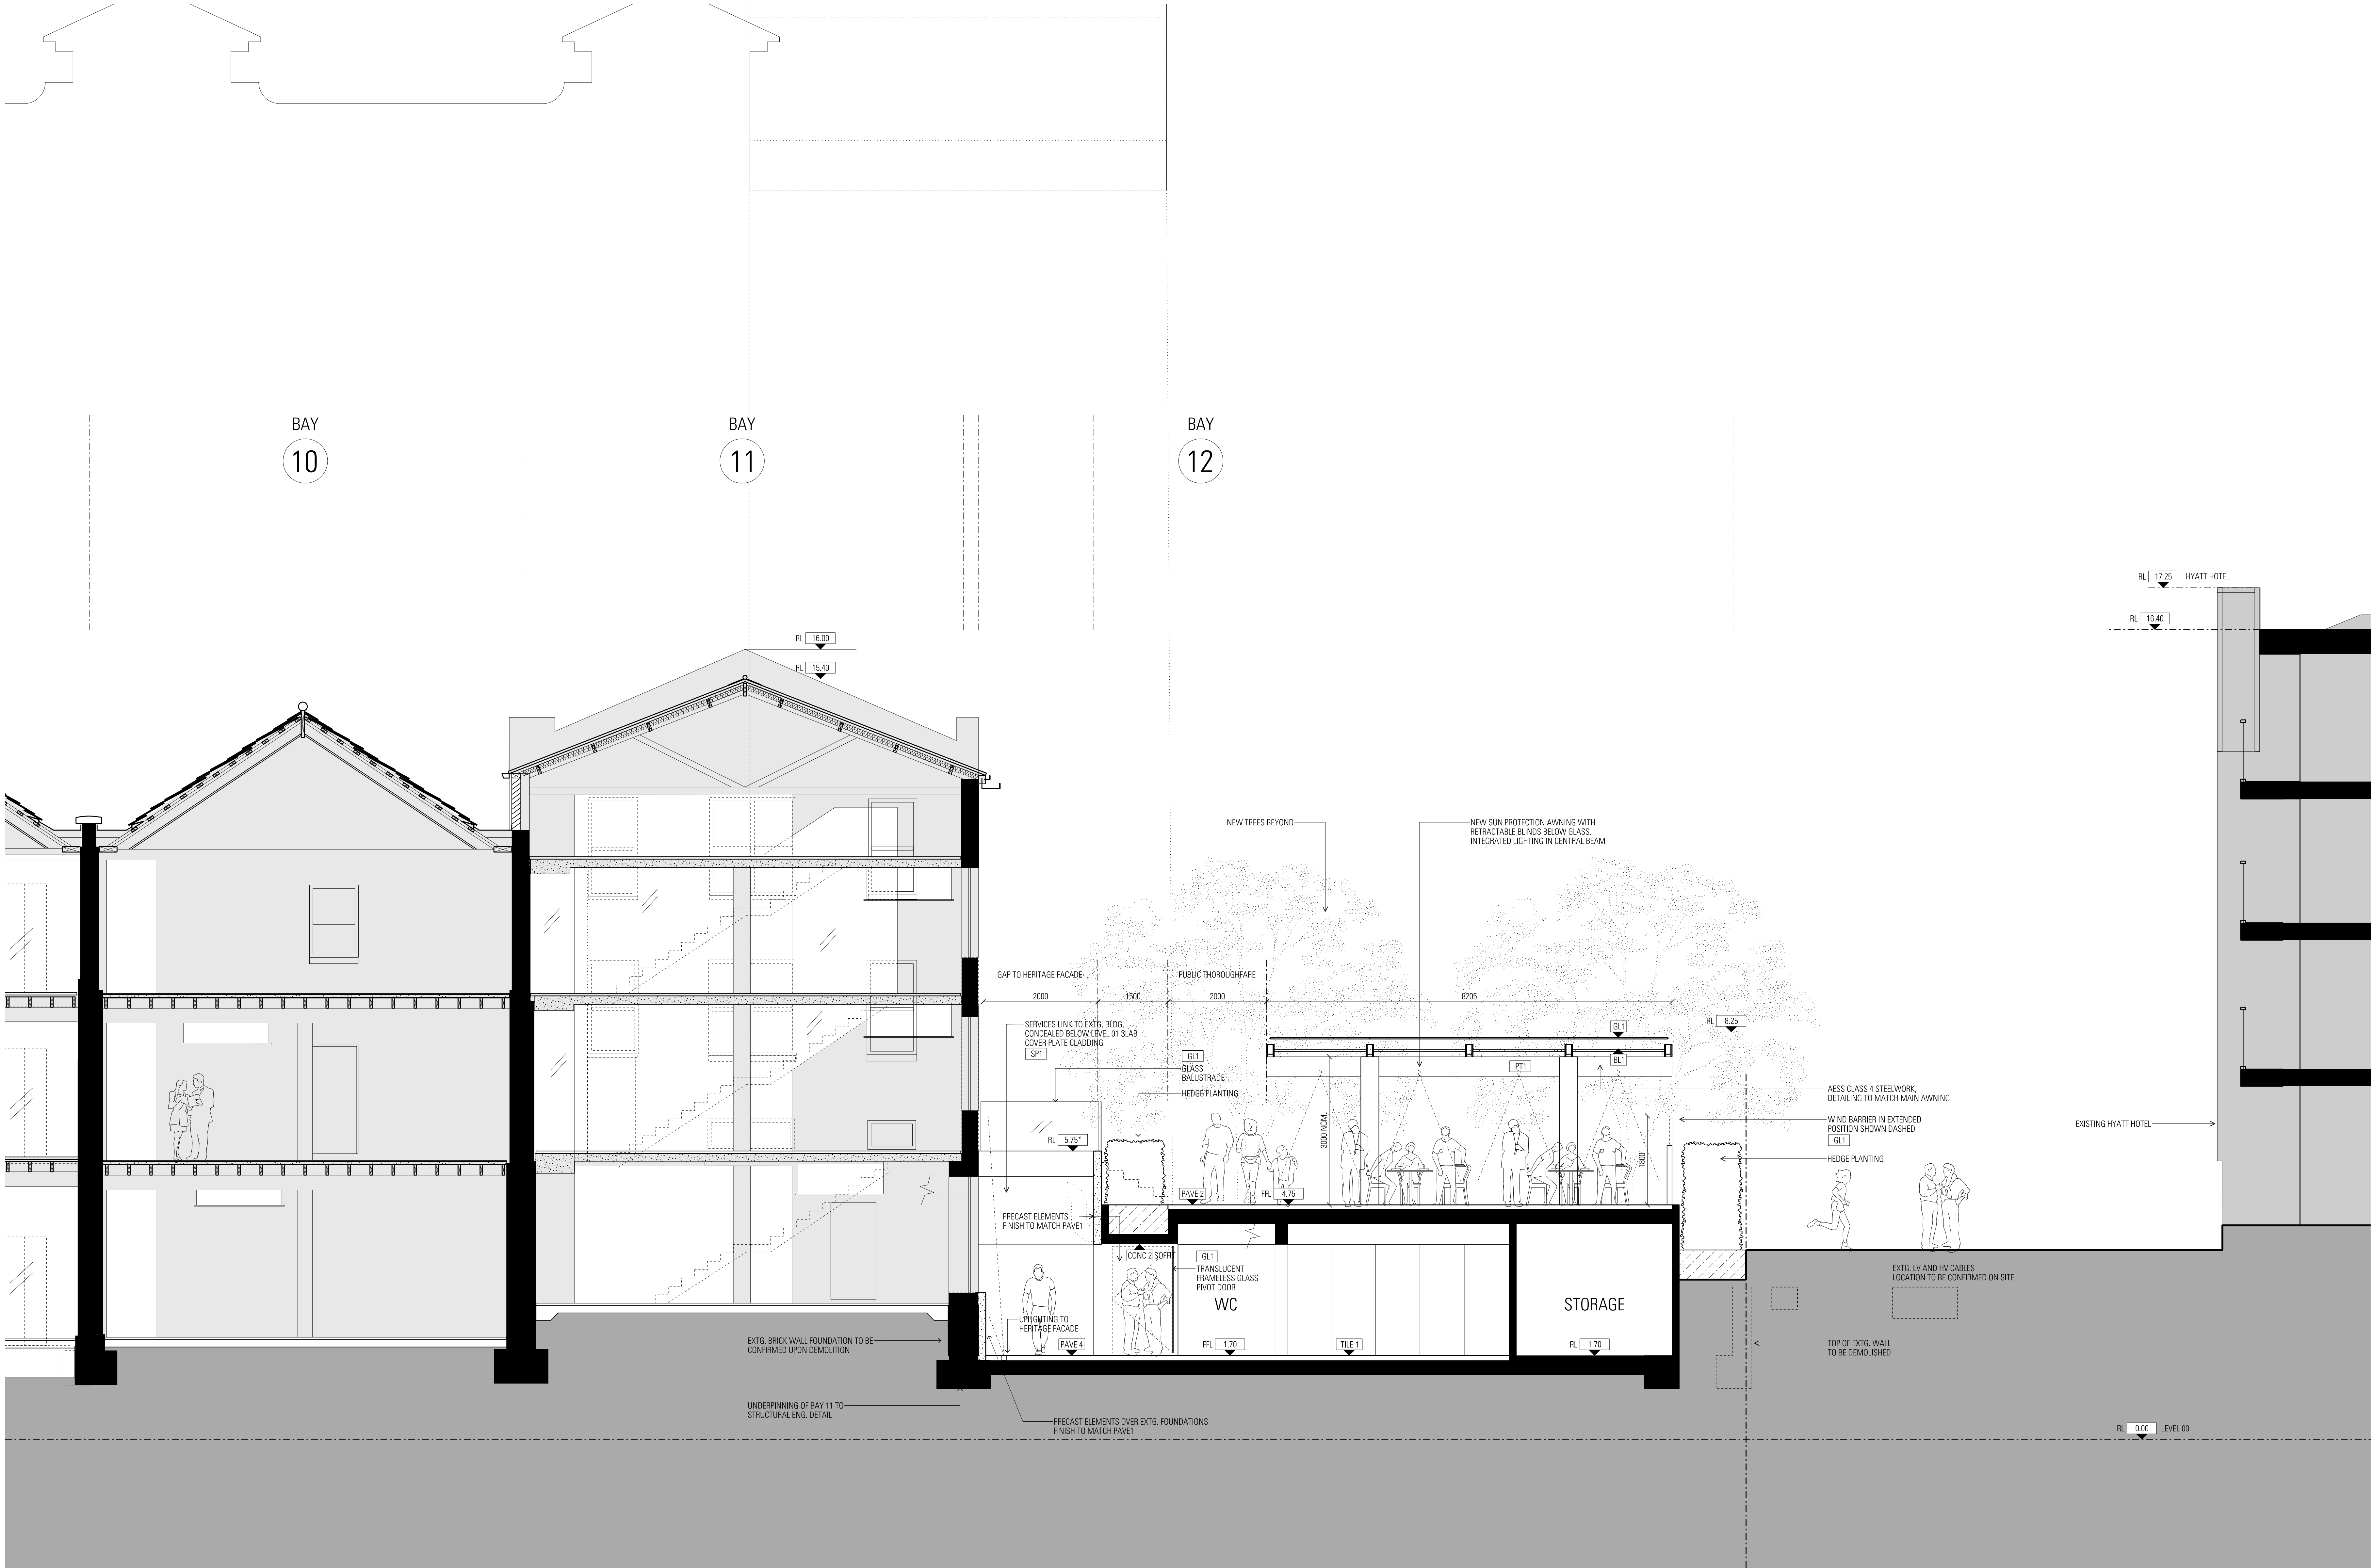

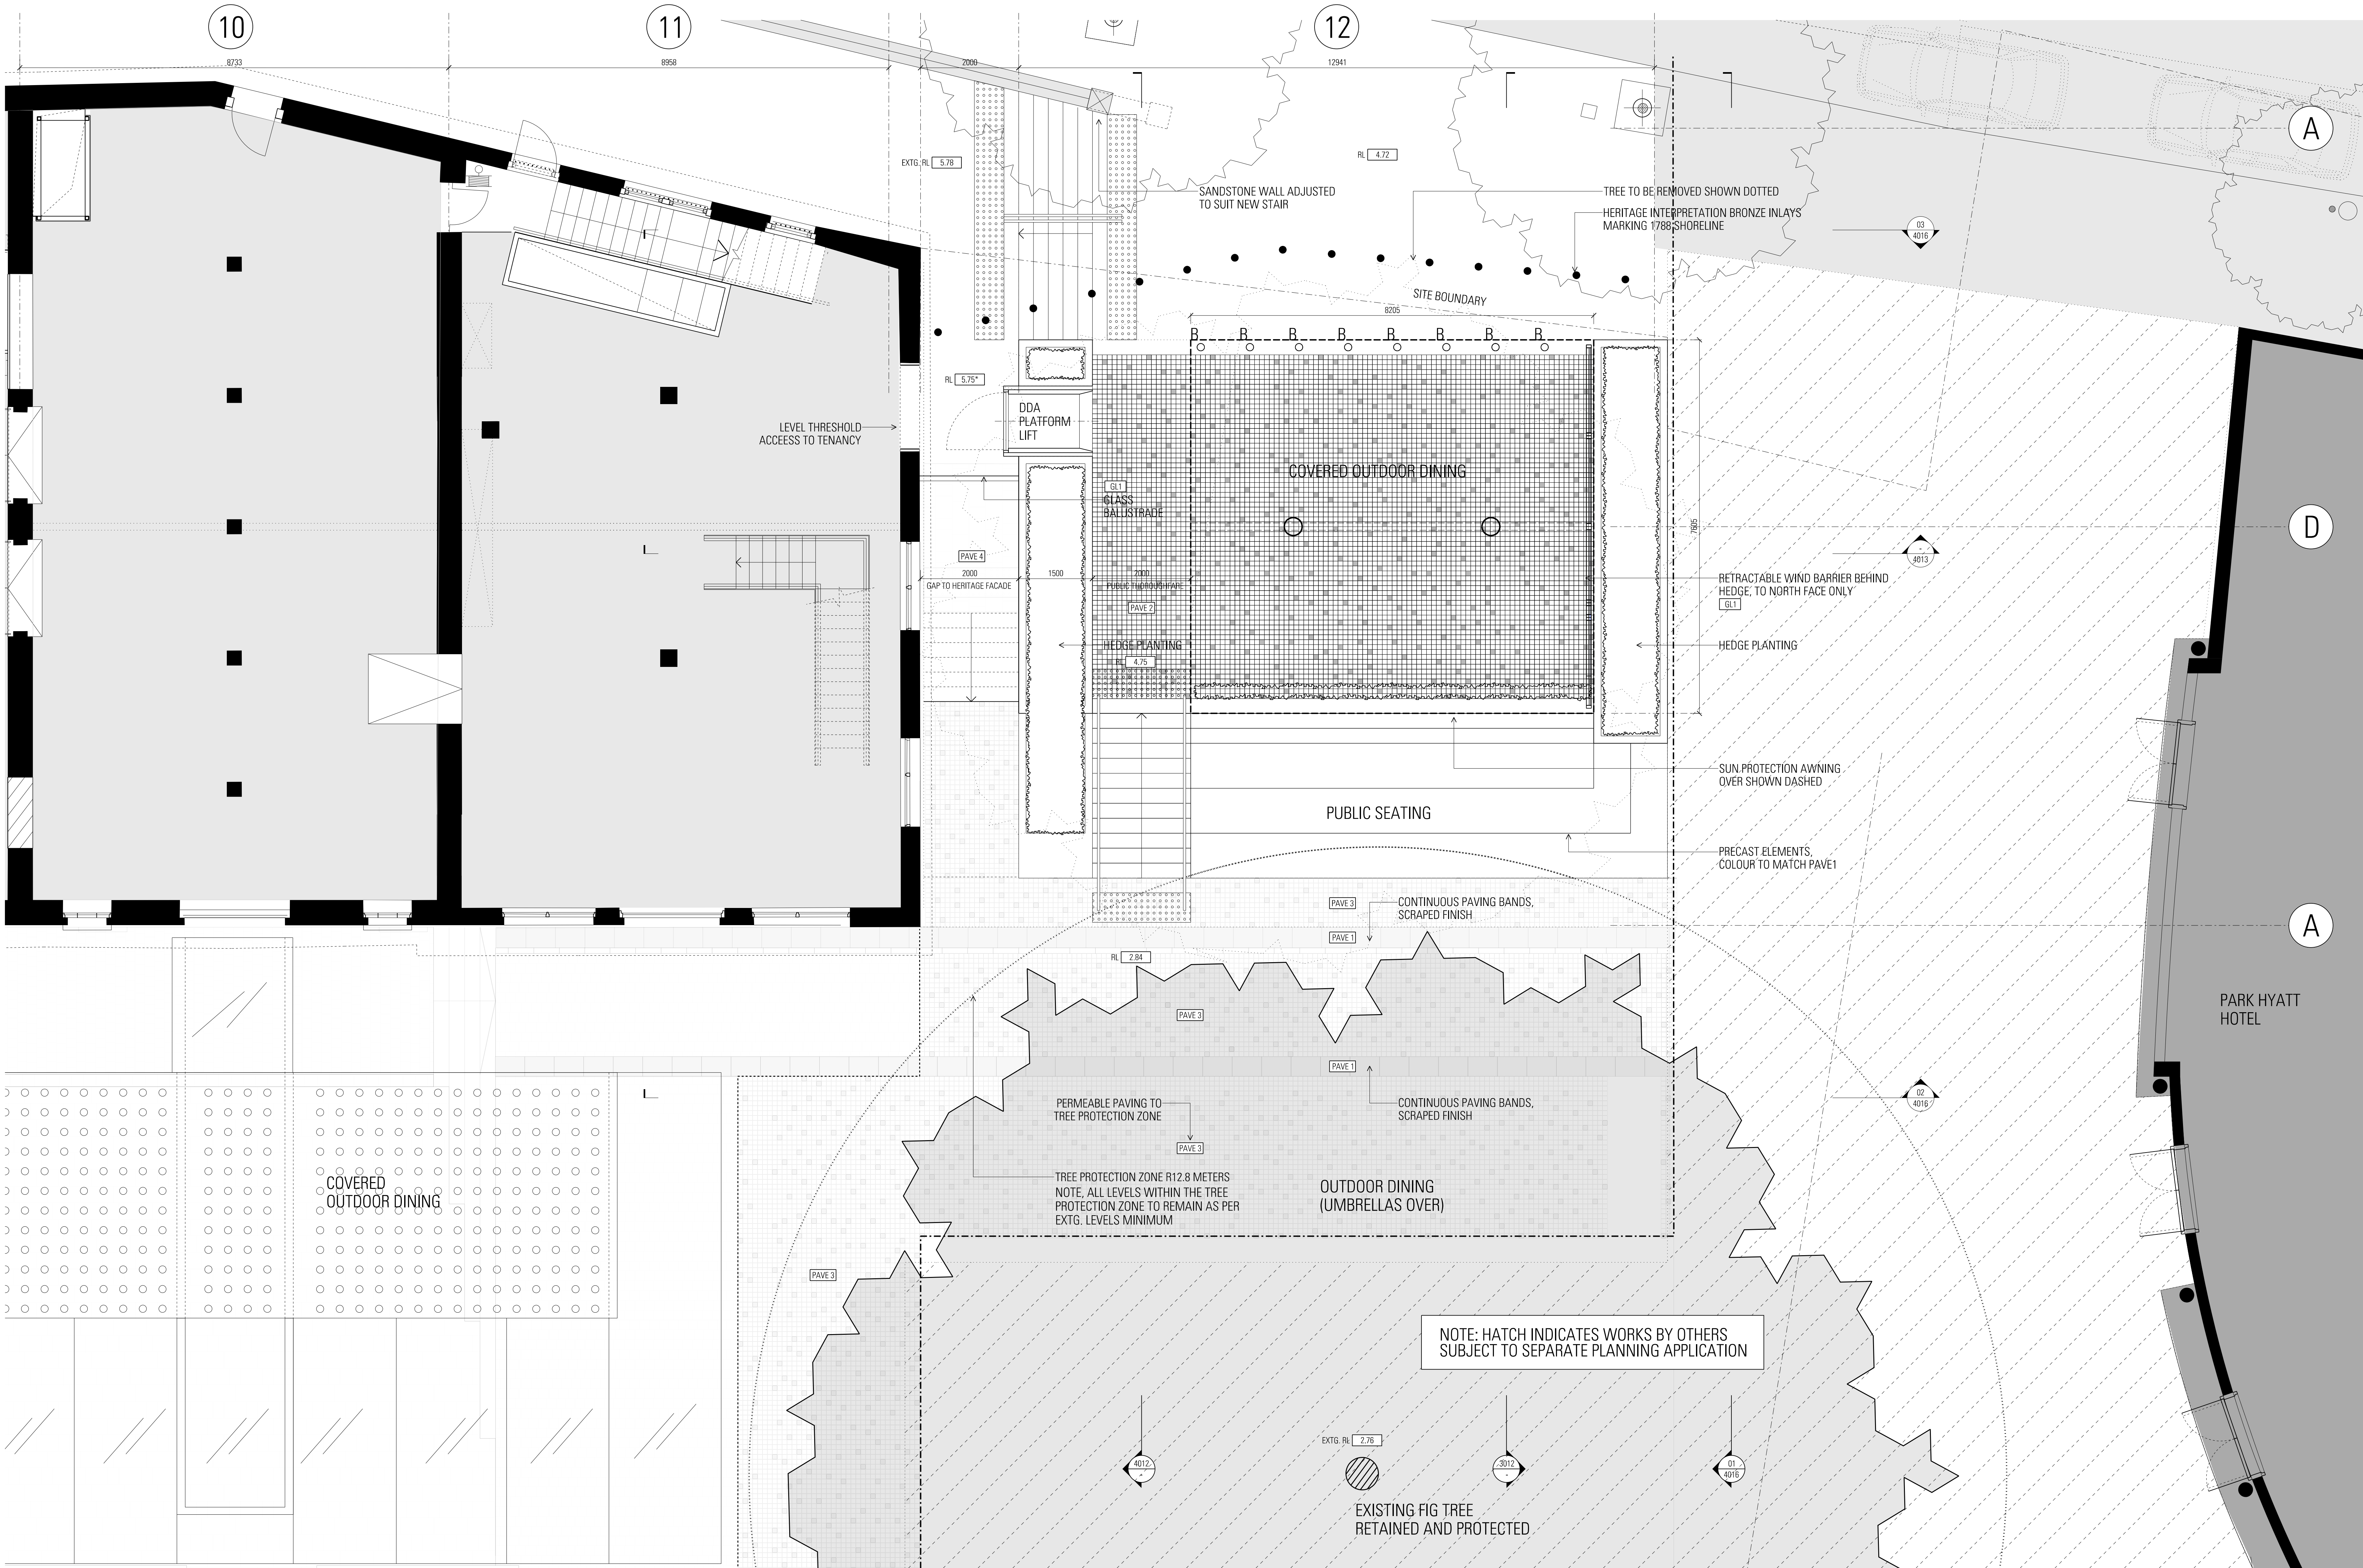





01 NORTH-WEST ELEVATION
SCALE 1:50

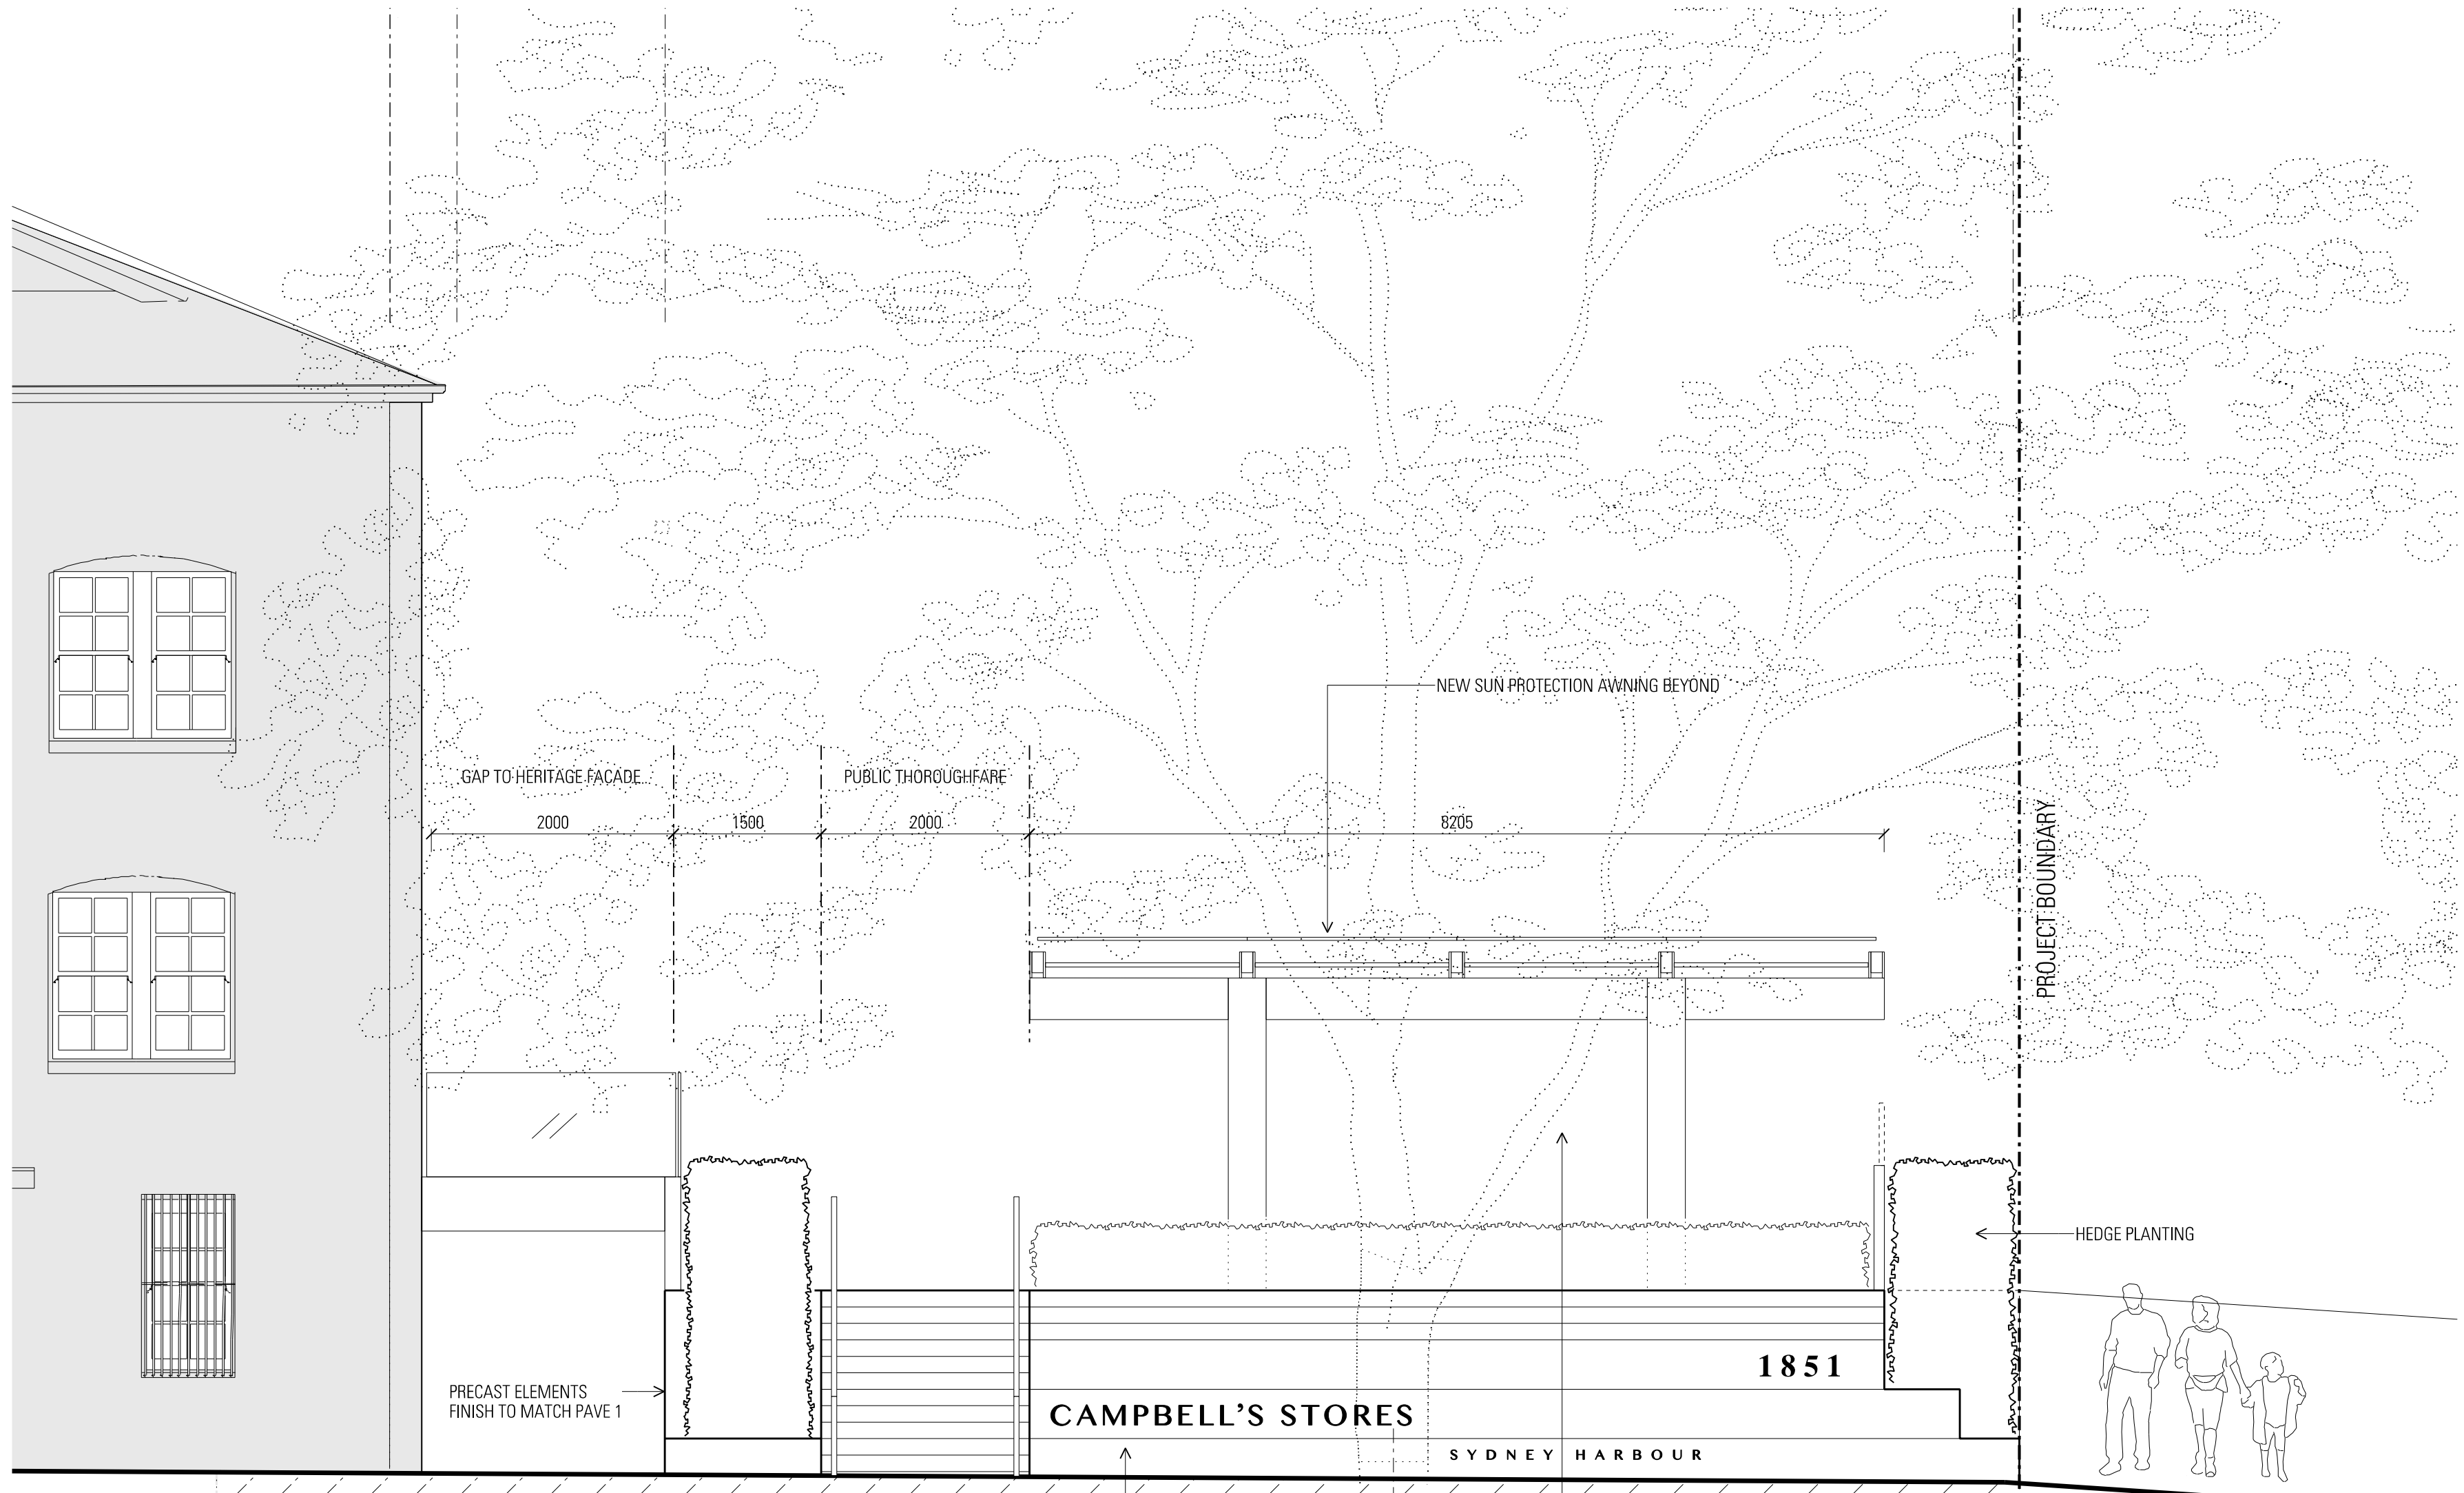


02 NORTH-EAST ELEVATION
SCALE 1:50

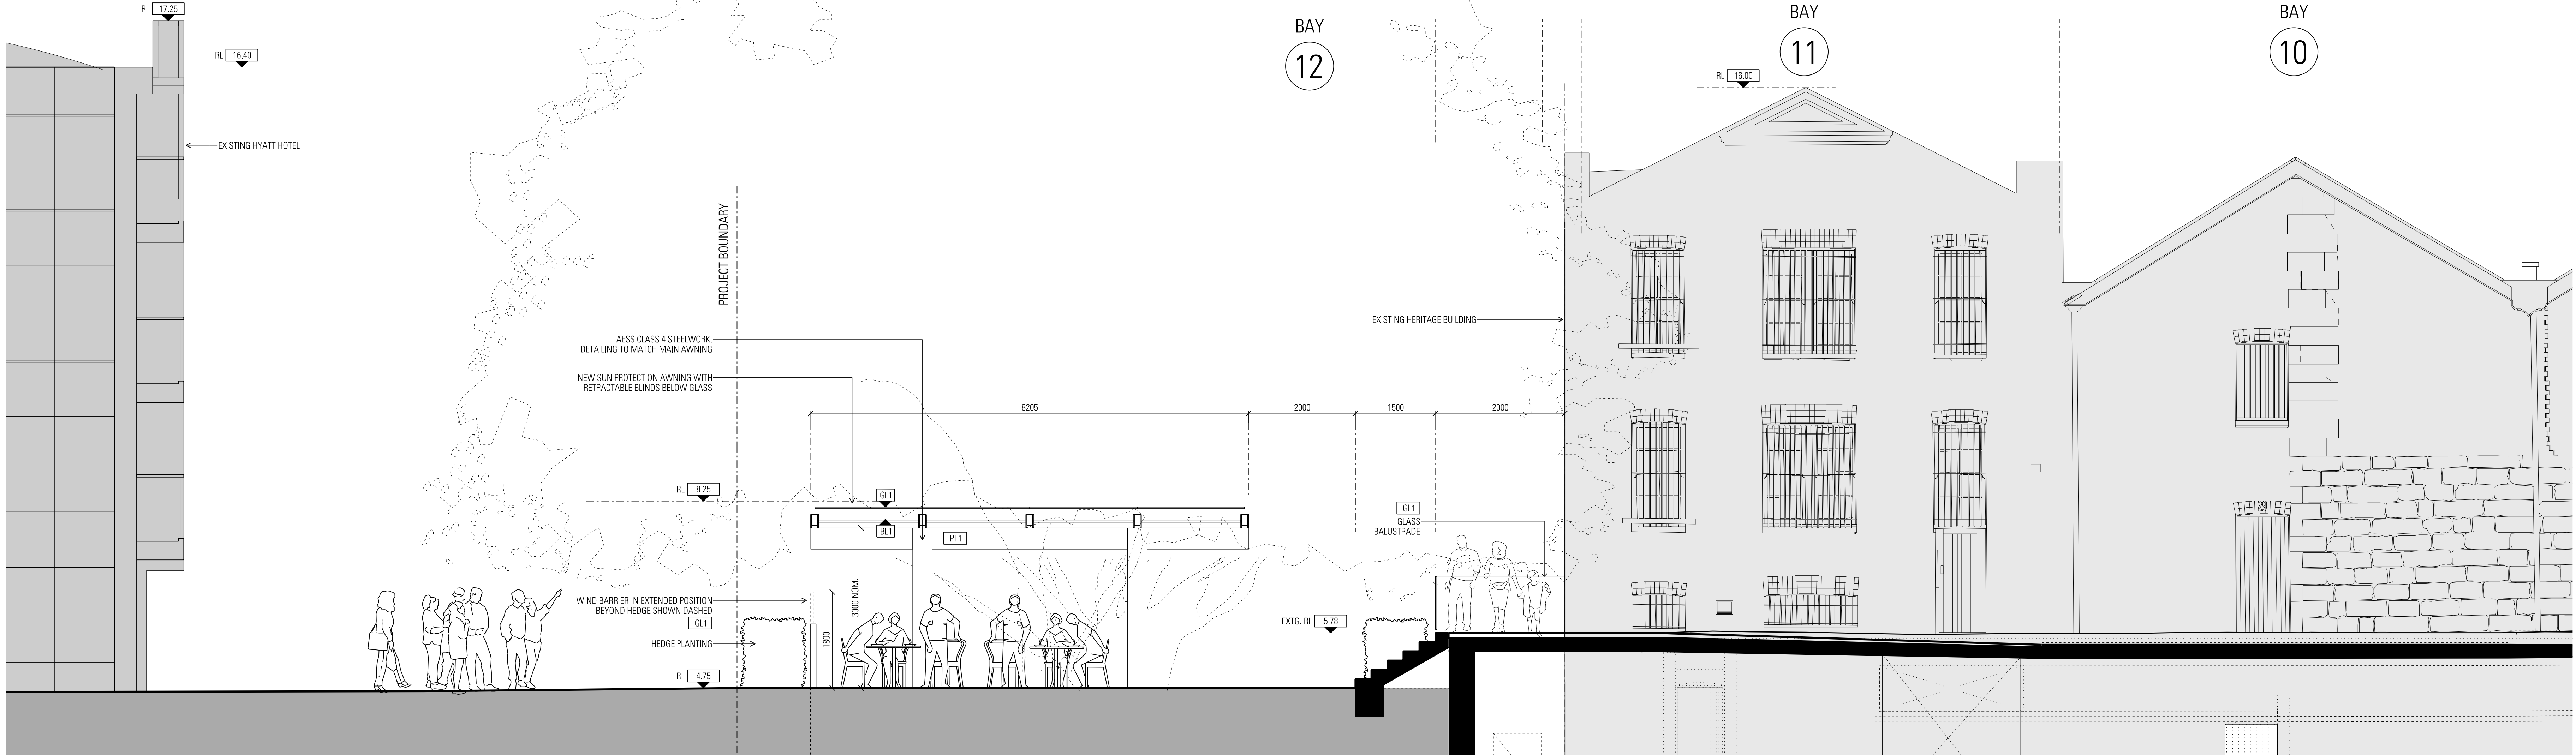


03 HICKSON ROAD / SOUTH-WEST ELEVATION
SCALE 1:50

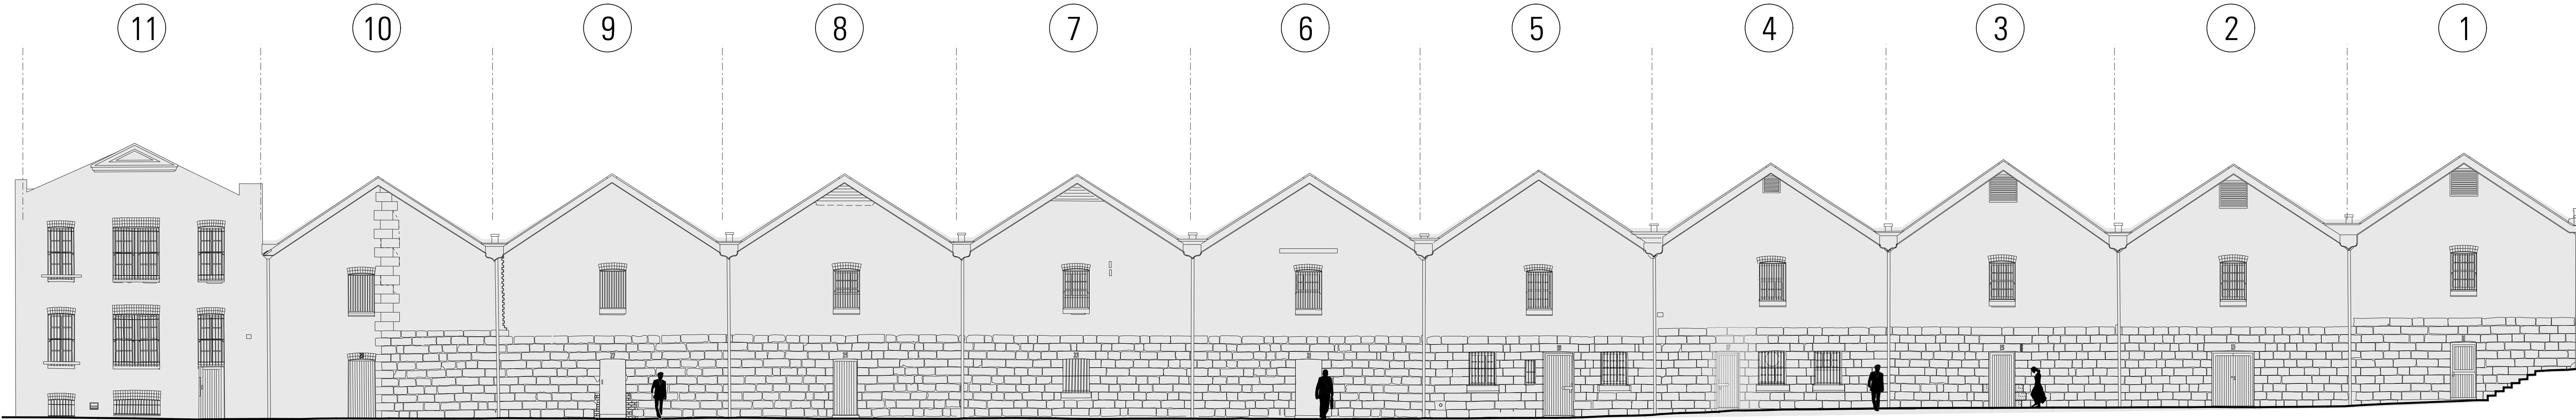


01
-
EXISTING
SCALE 1:200

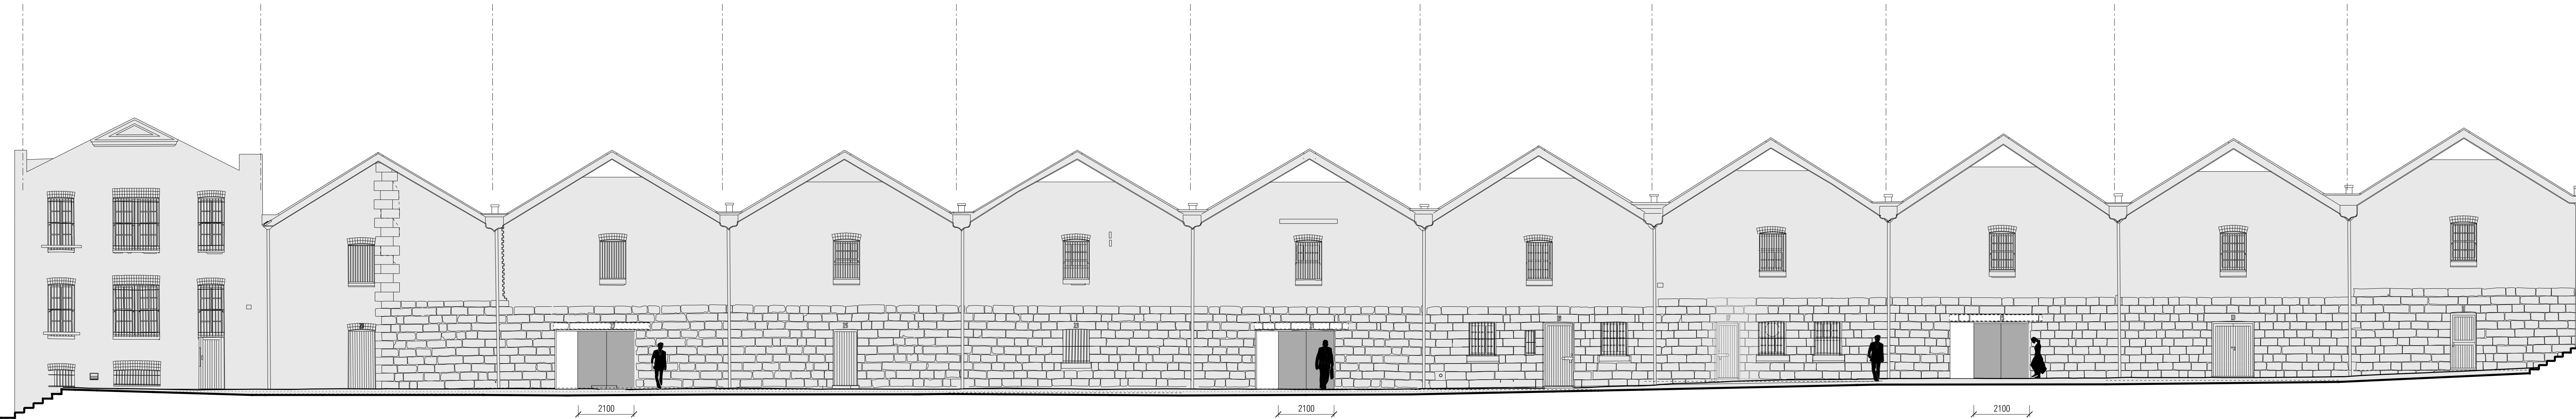


02
-
EA SUBMISSION (OCTOBER 2016)
SCALE 1:200

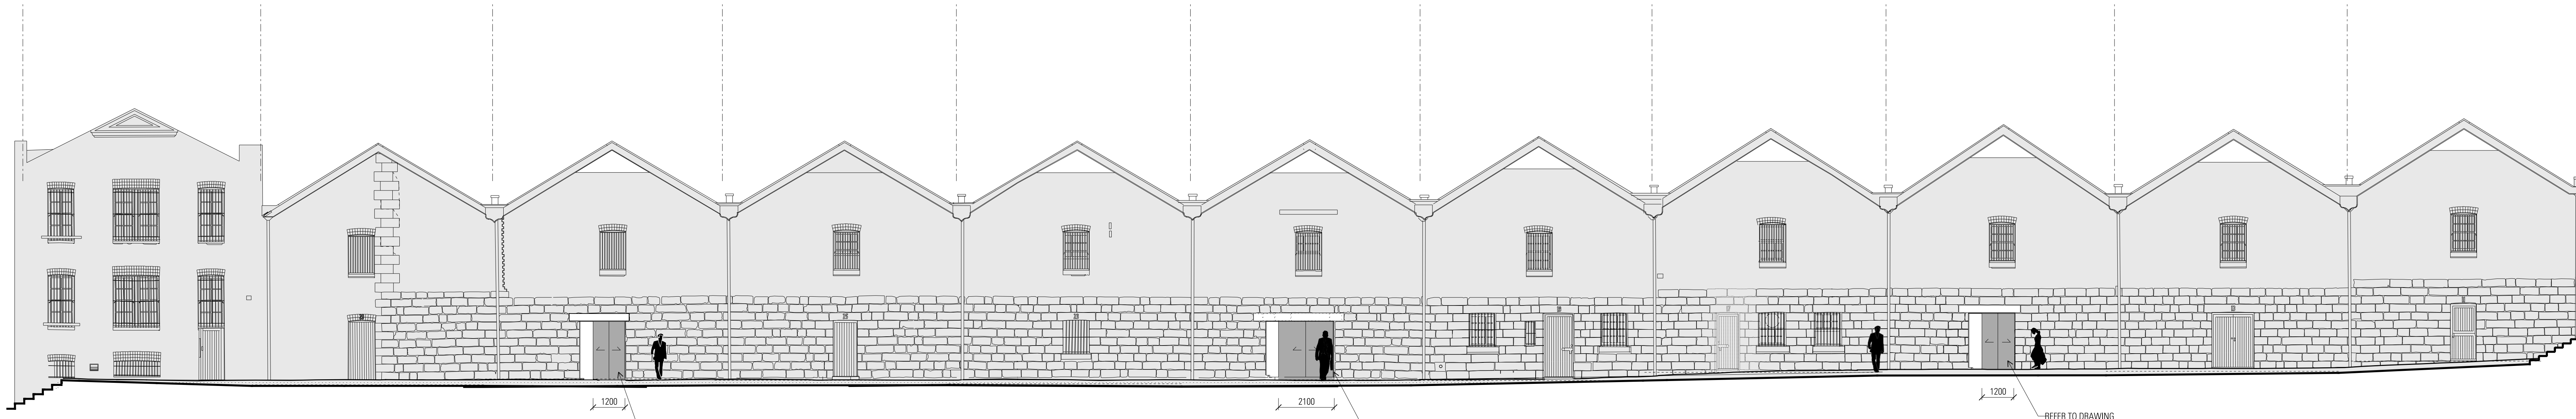


03
-
REVISED DESIGN
SCALE 1:200

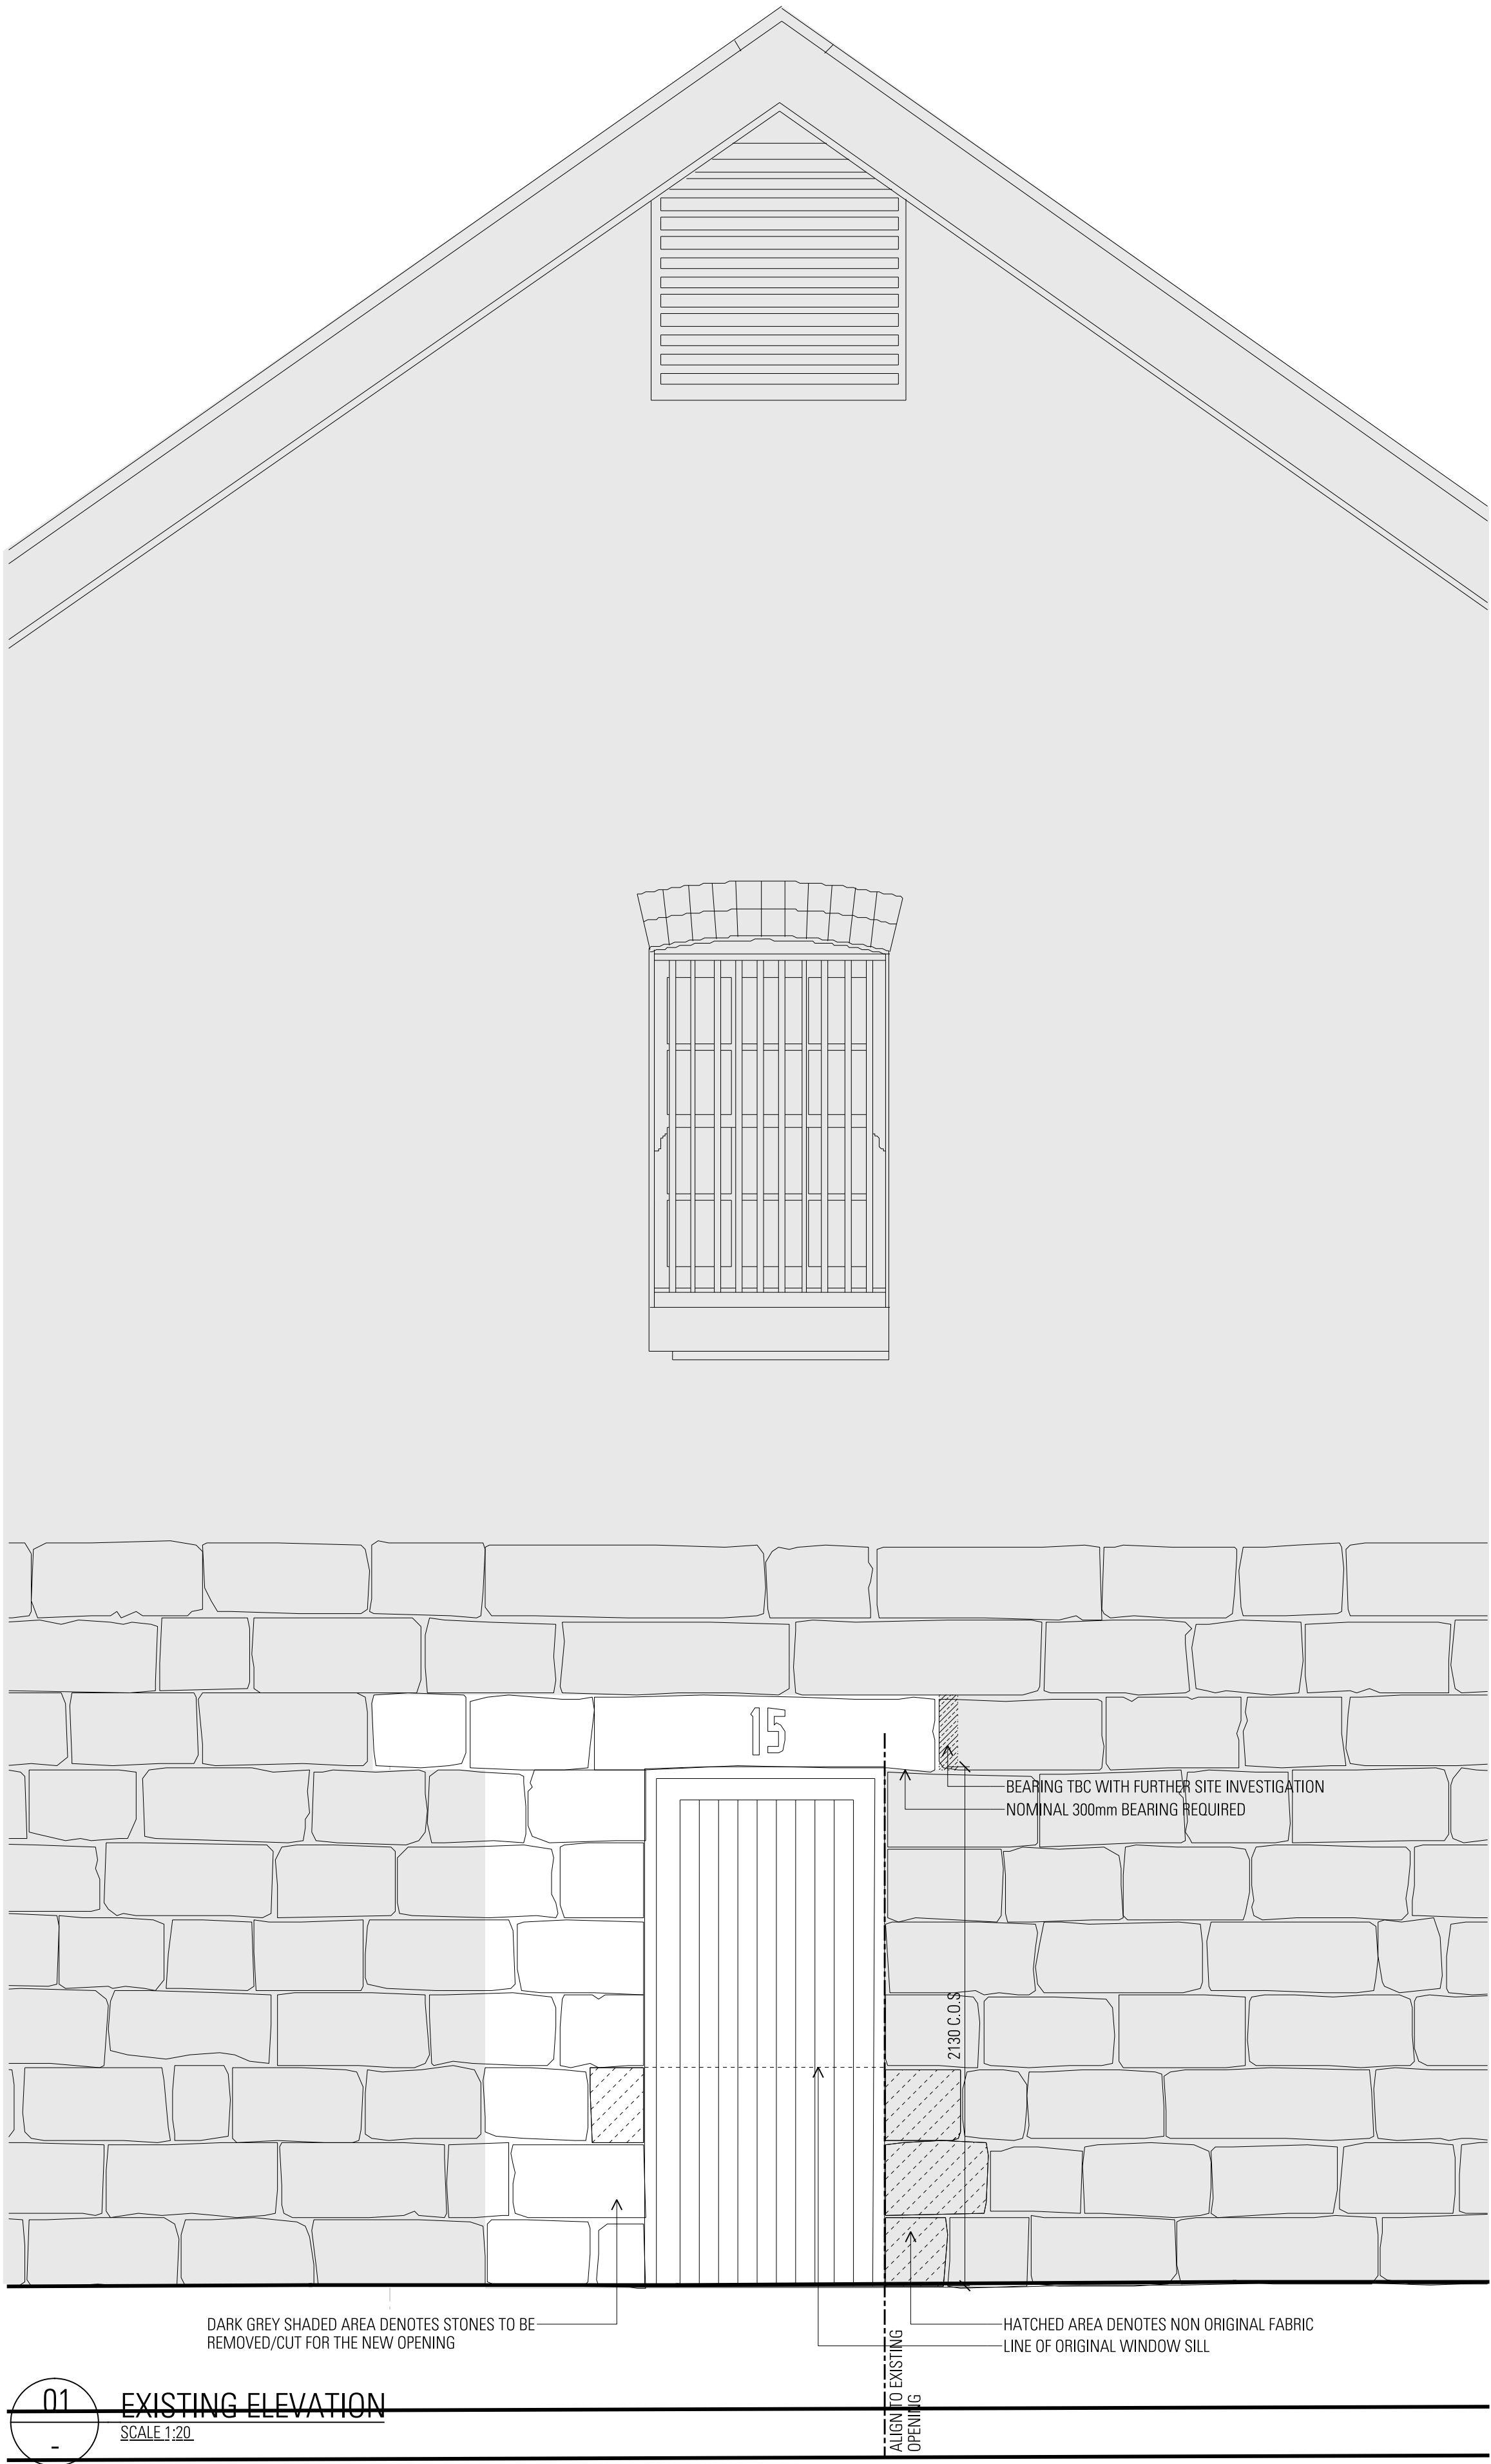


01 EXISTING ELEVATION
SCALE 1:20

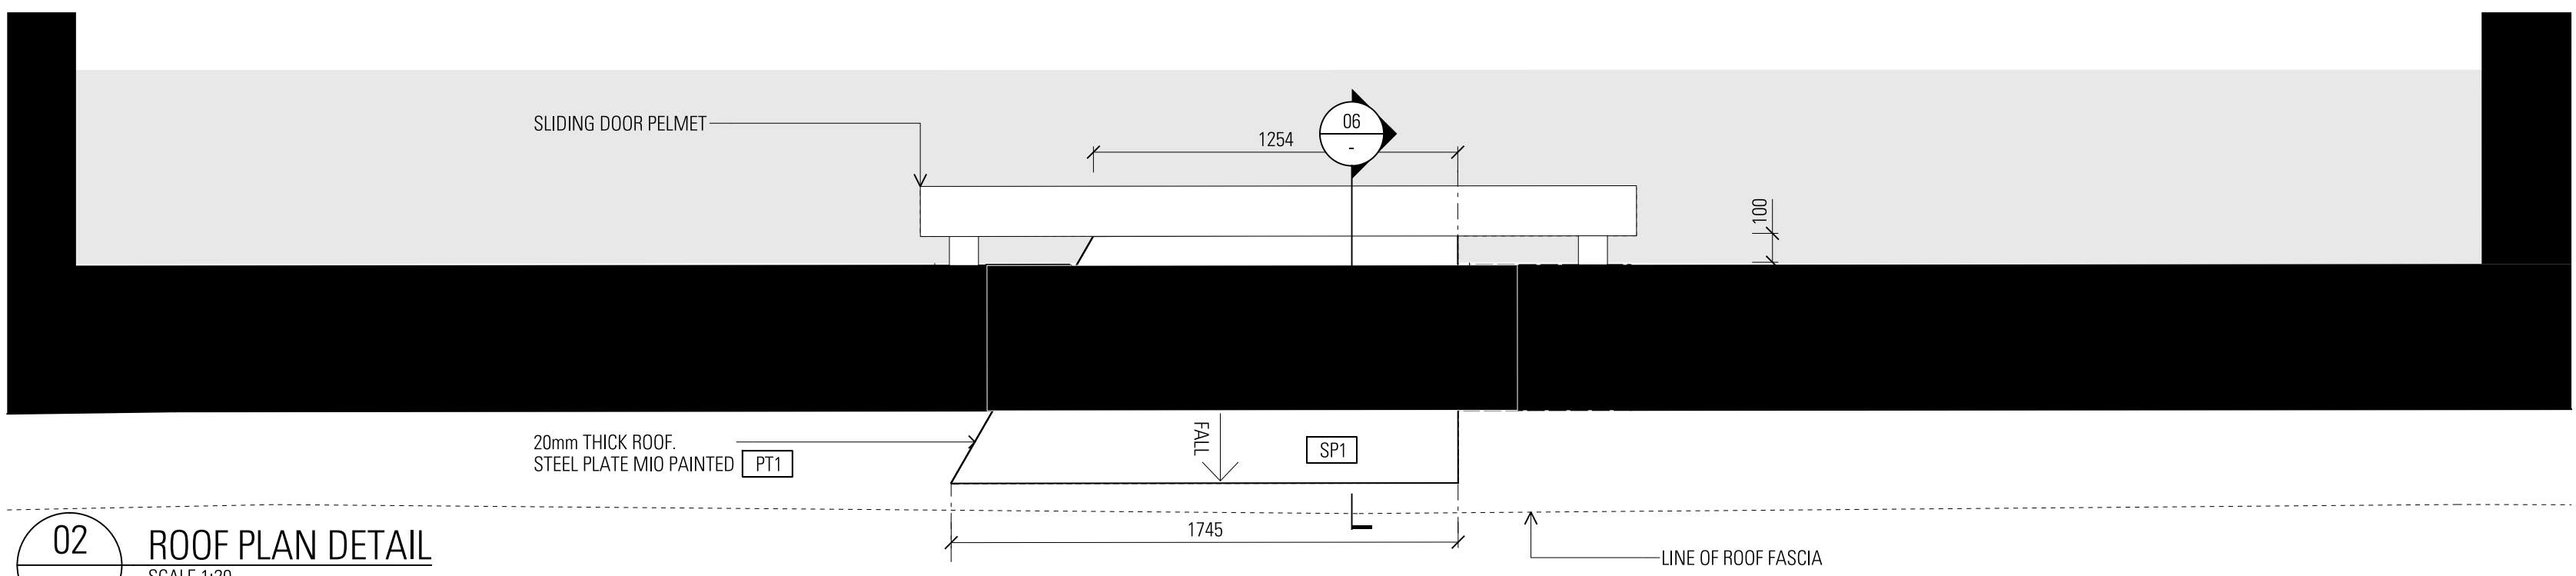


02 ROOF PLAN DETAIL
SCALE 1:20

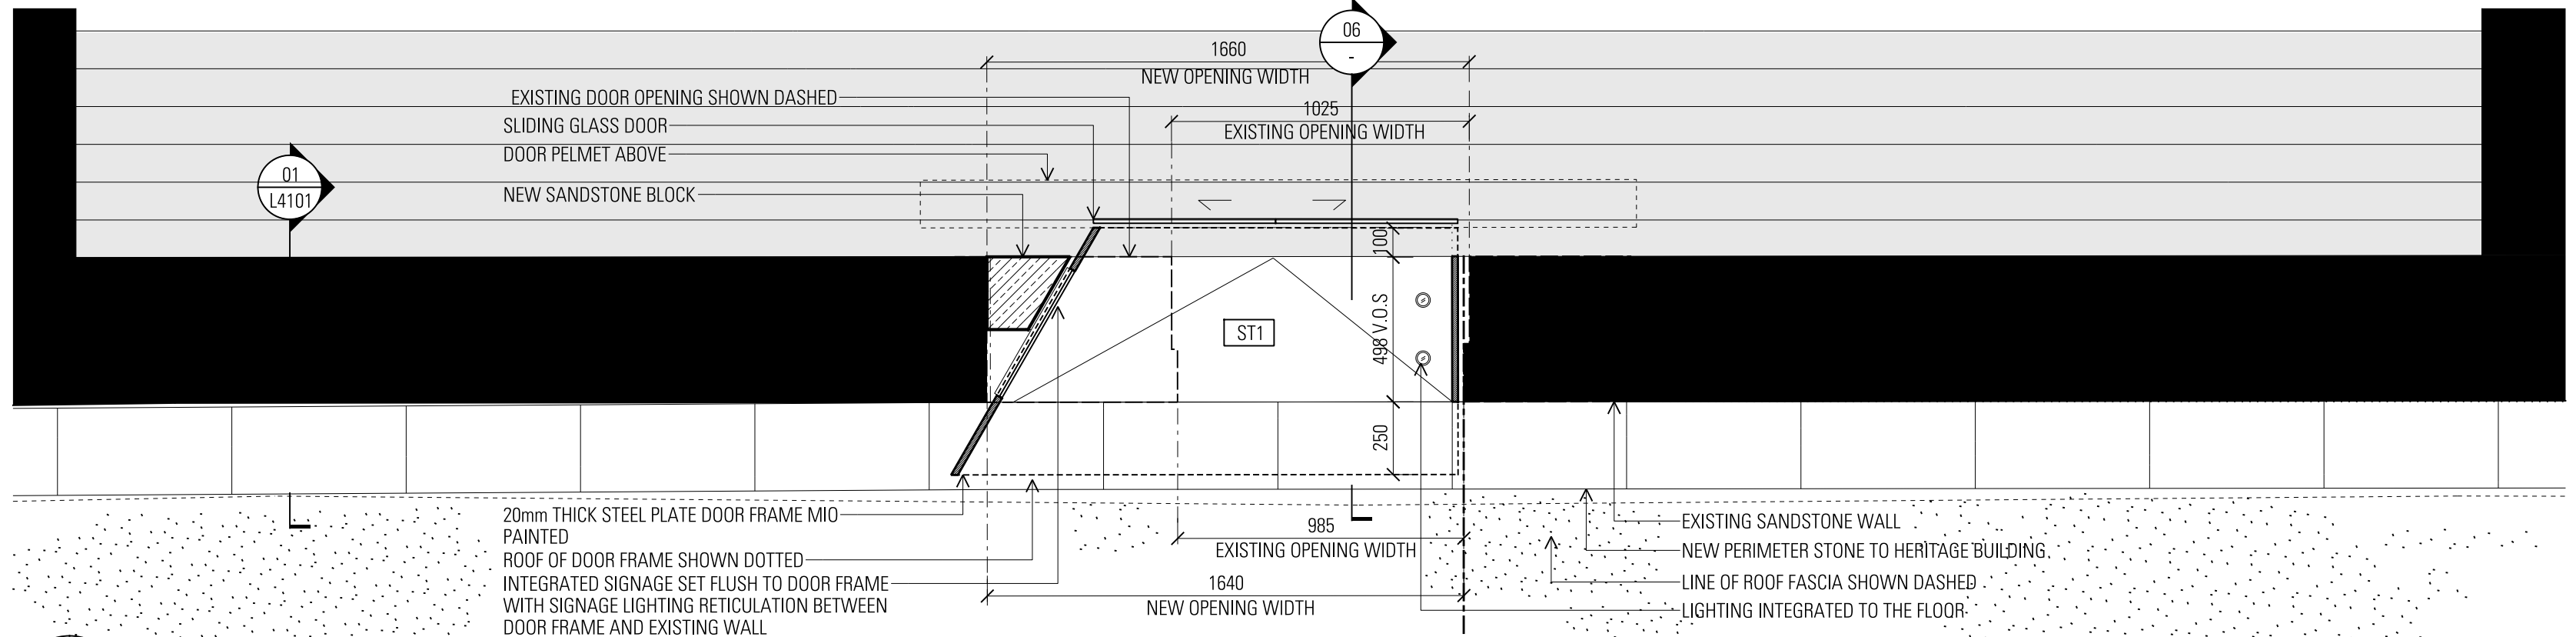


03 PLAN DETAIL
SCALE 1:20

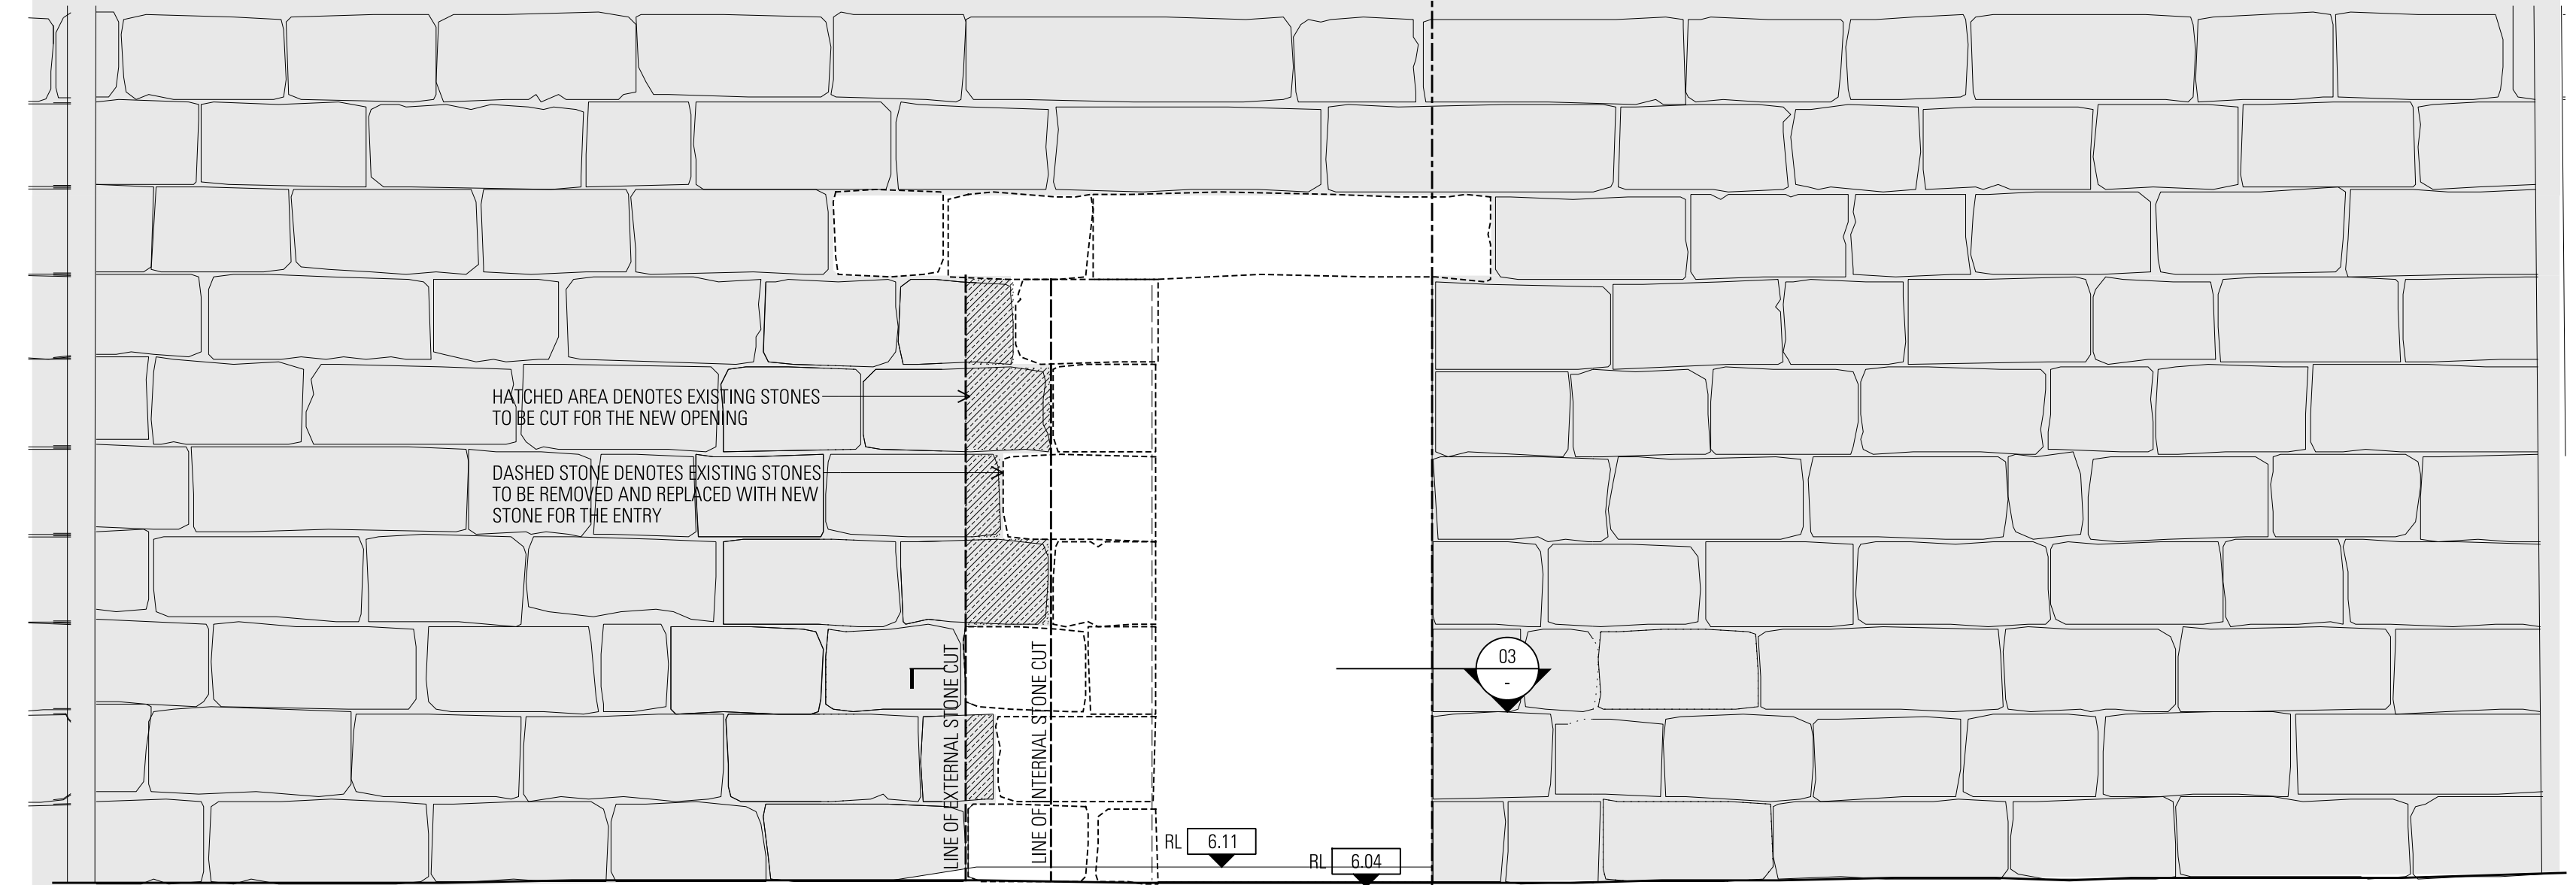


04 PROPOSED STONE REMOVAL/CUT
SCALE 1:20

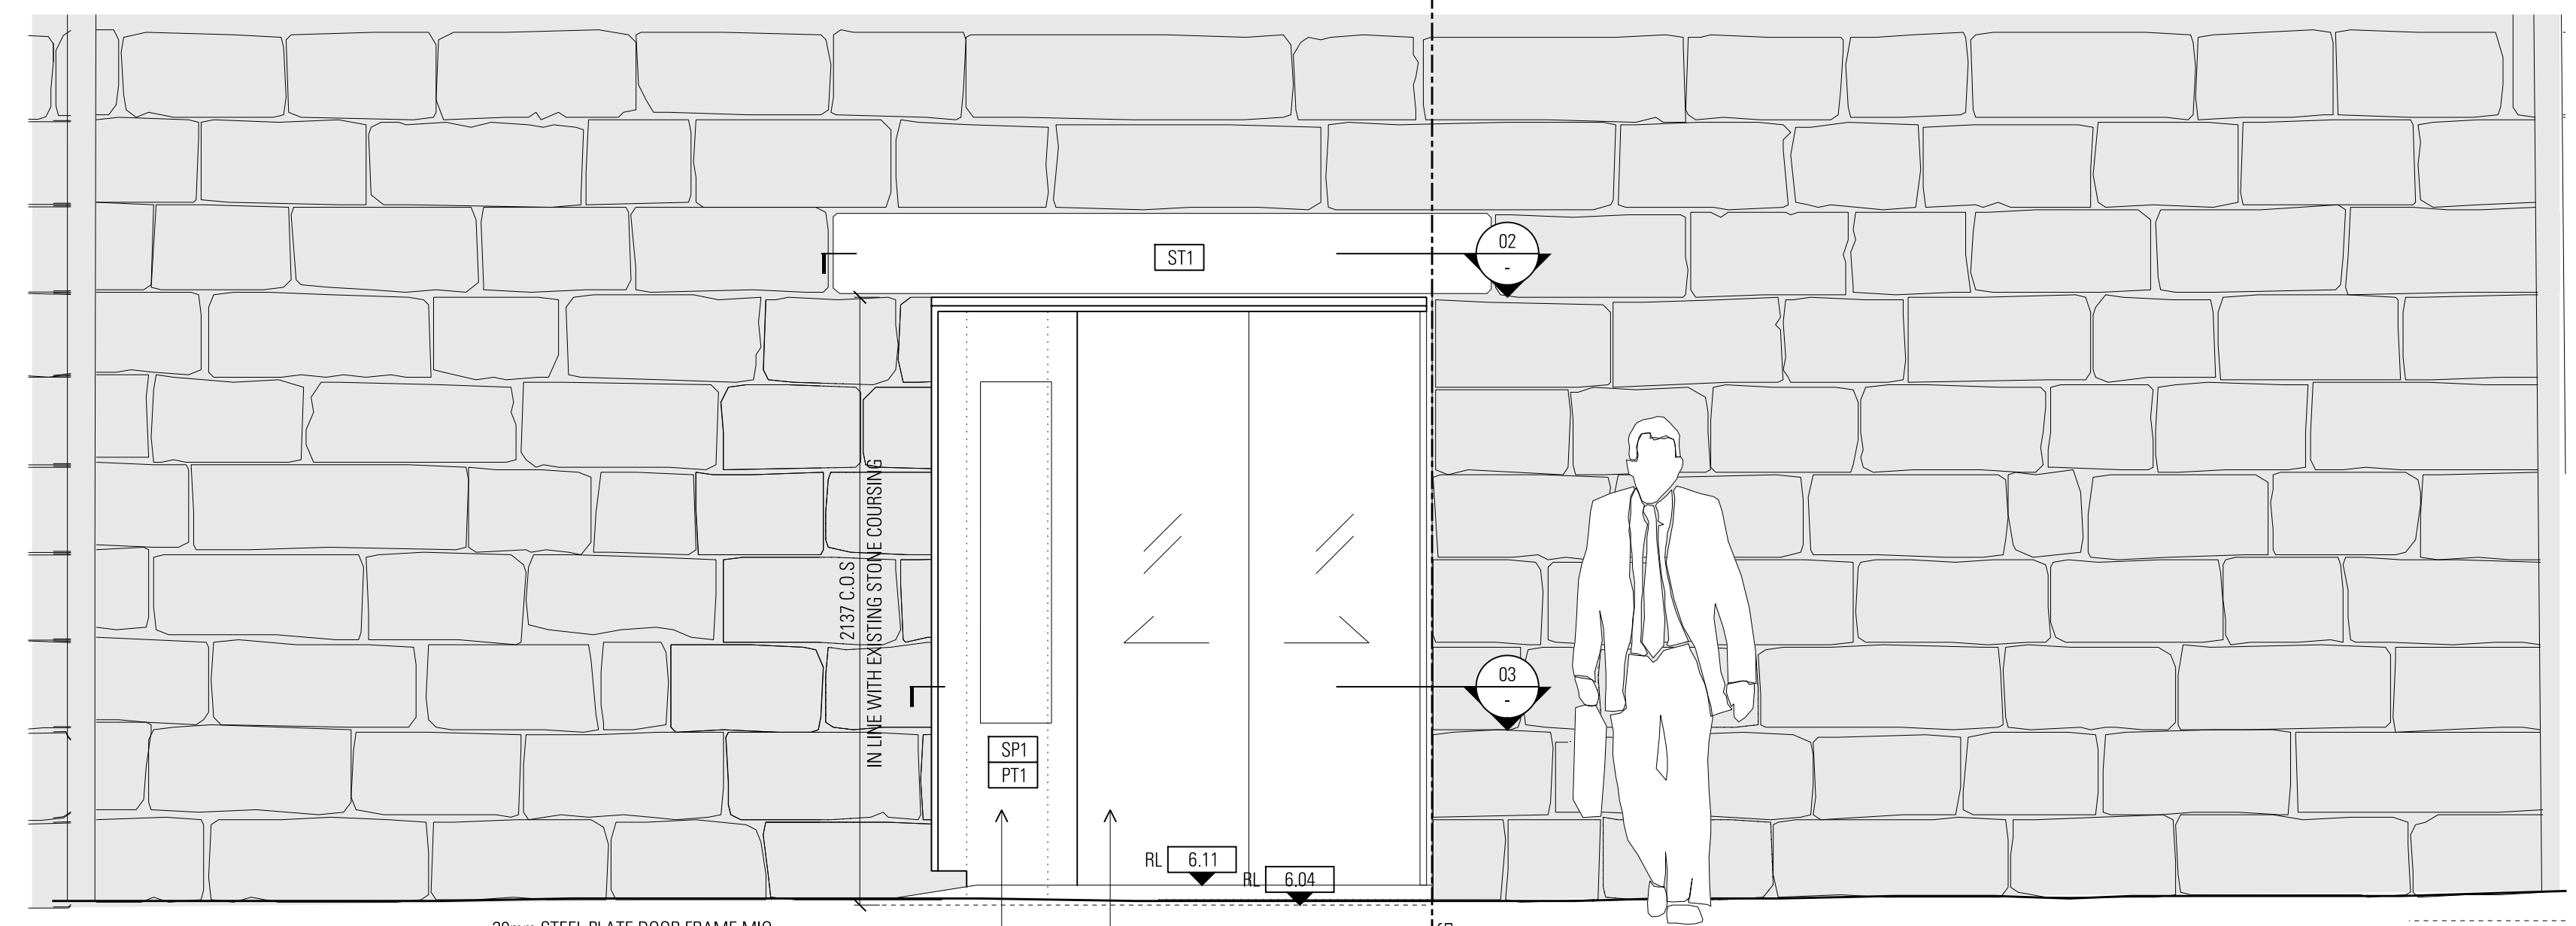



05 PROPOSED ELEVATION DETAIL WITH ENTRY PORTAL
SCALE 1:20

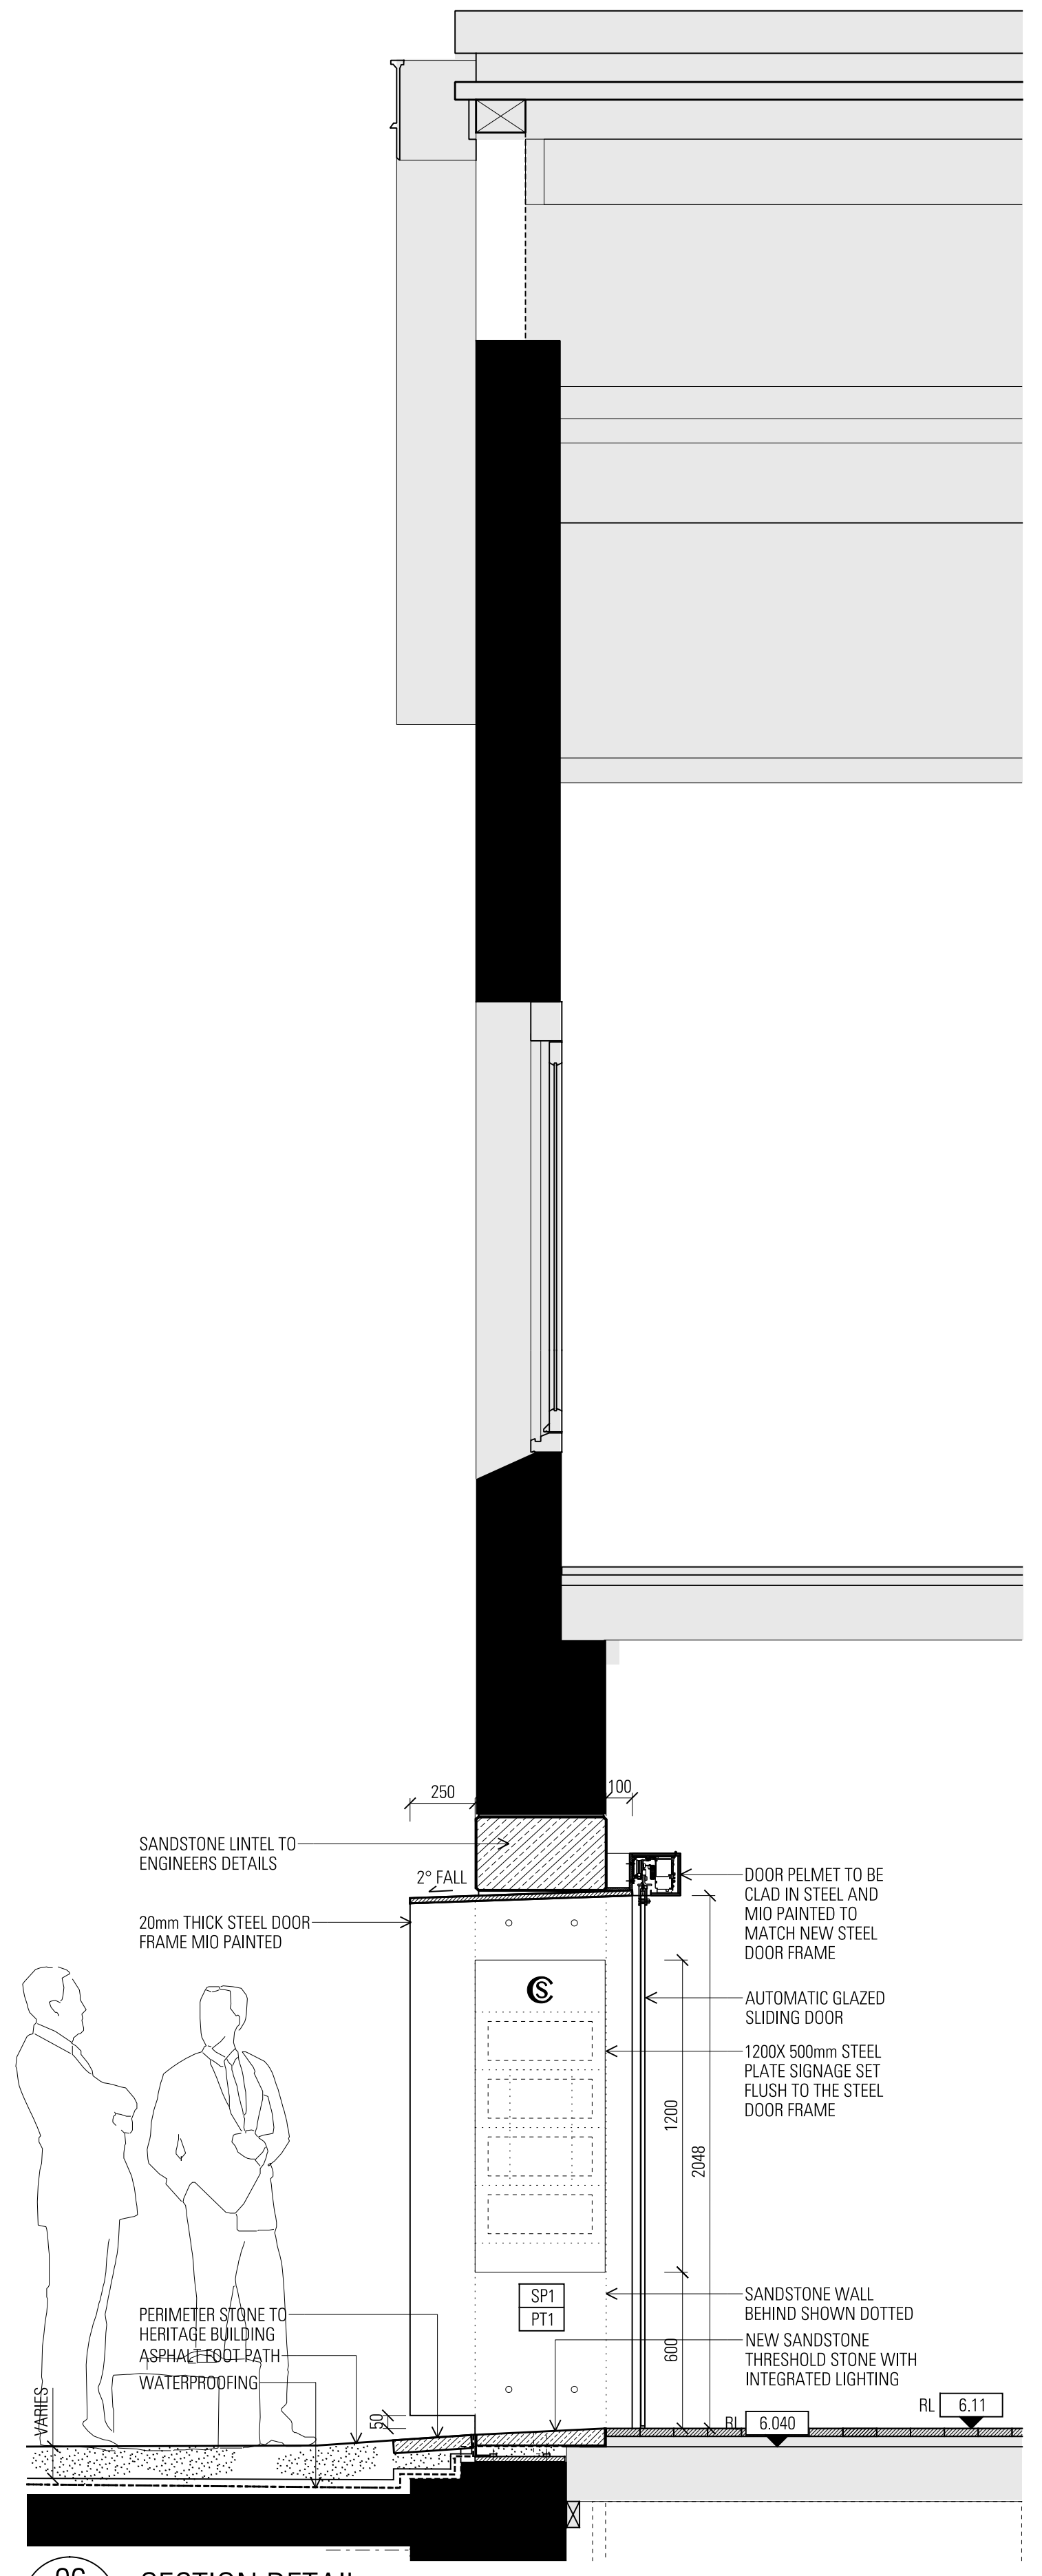


06 SECTION DETAIL
SCALE 1:20

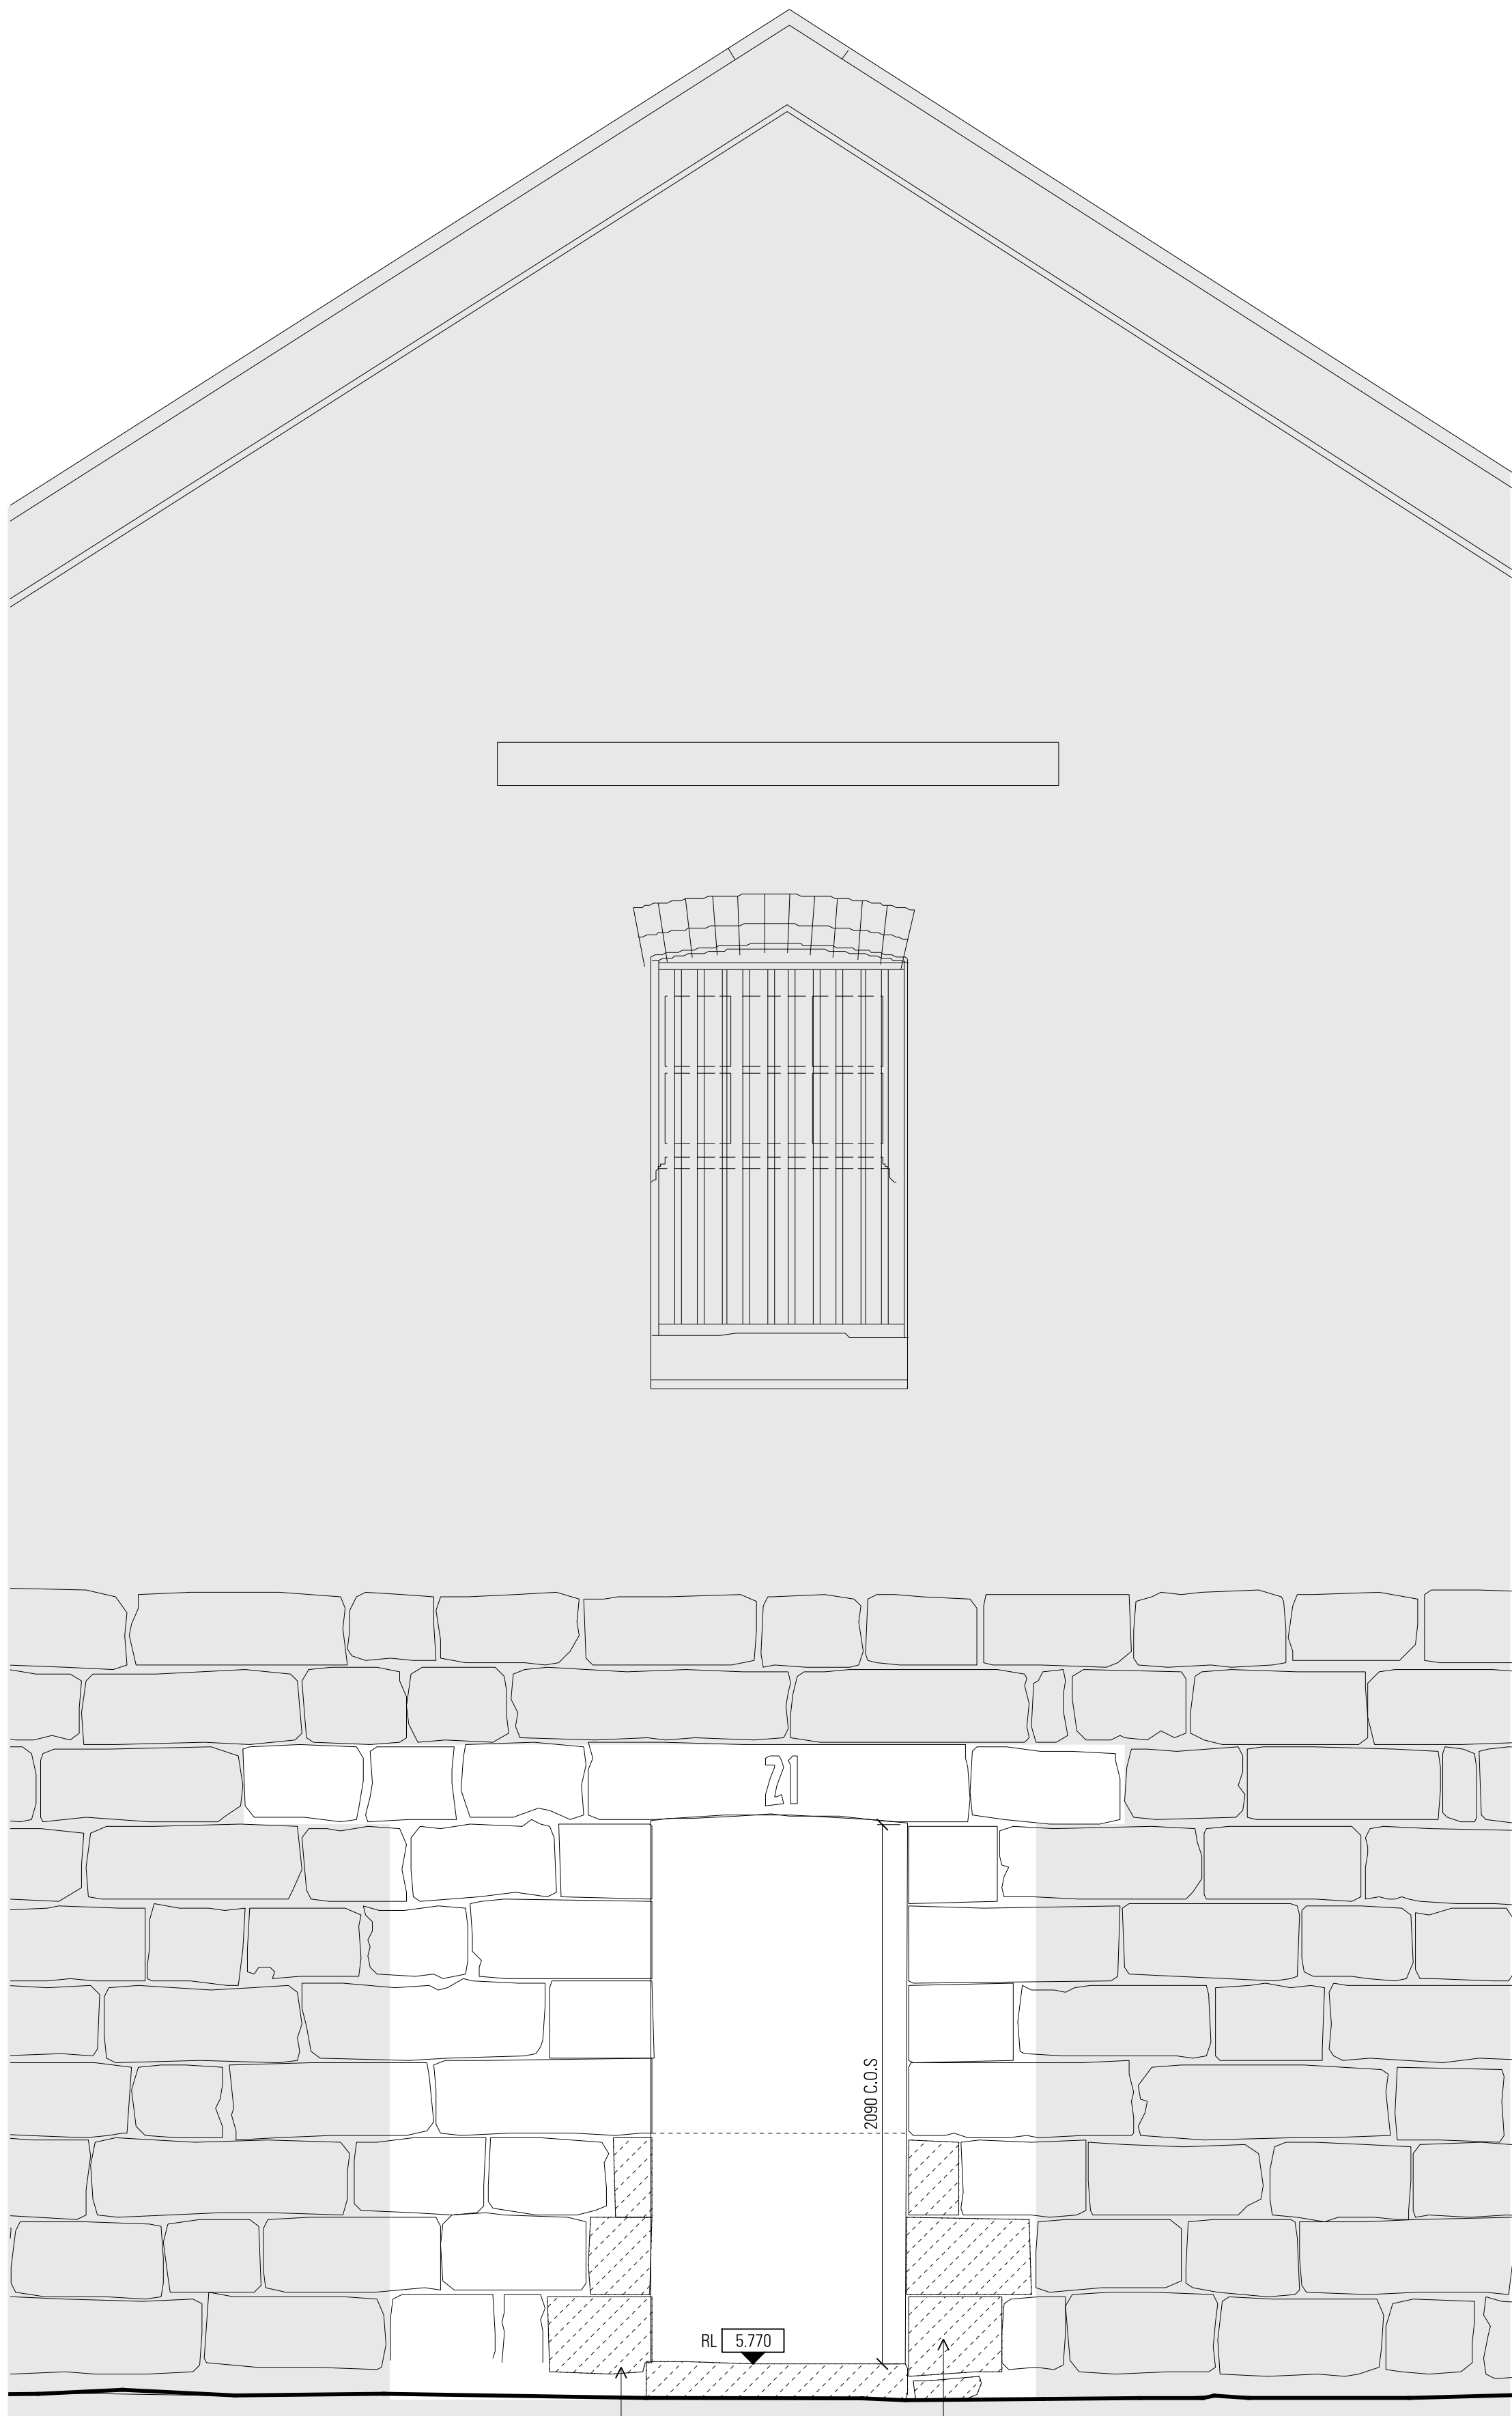


01 EXISTING ELEVATION
SCALE 1:20

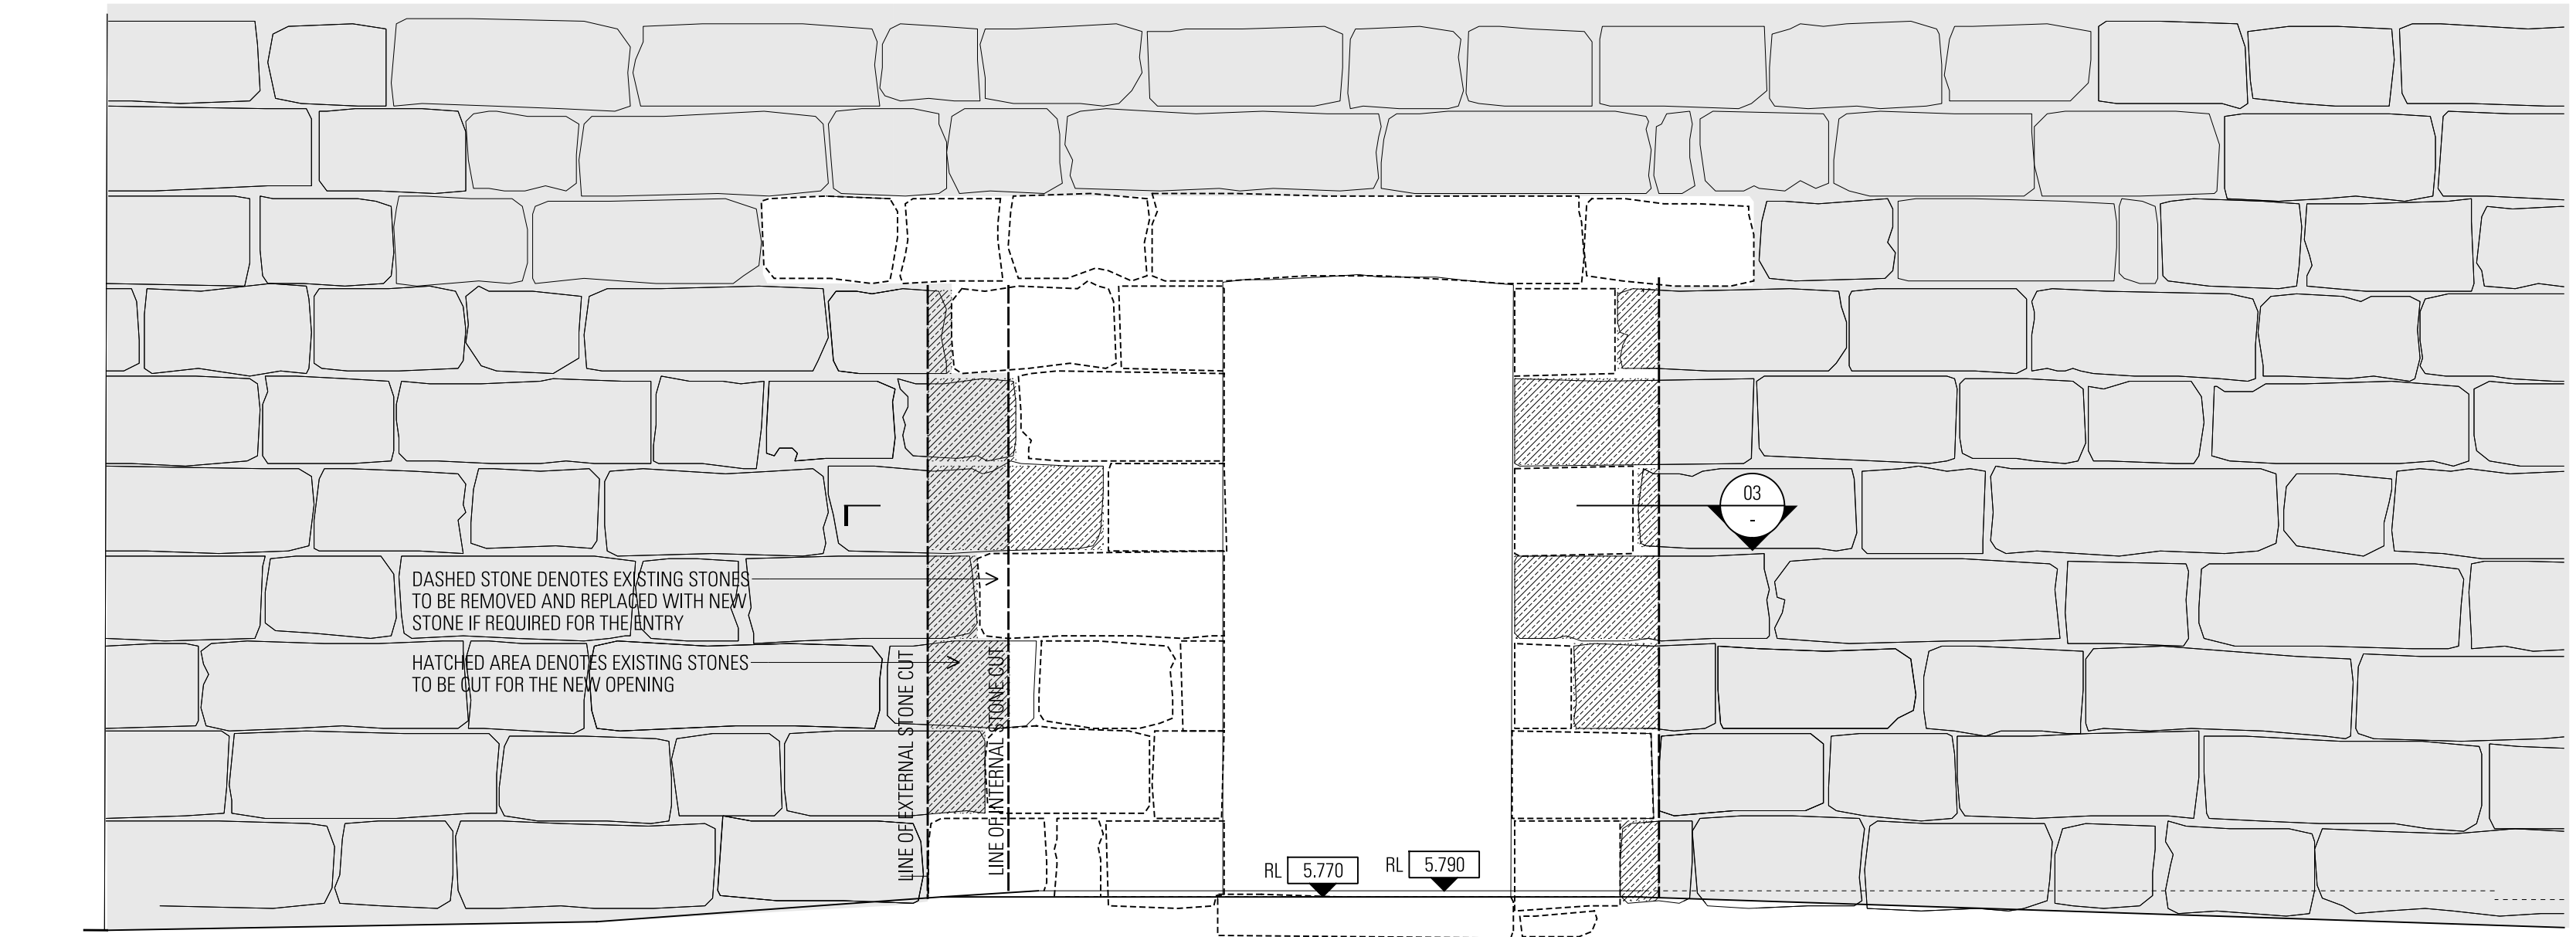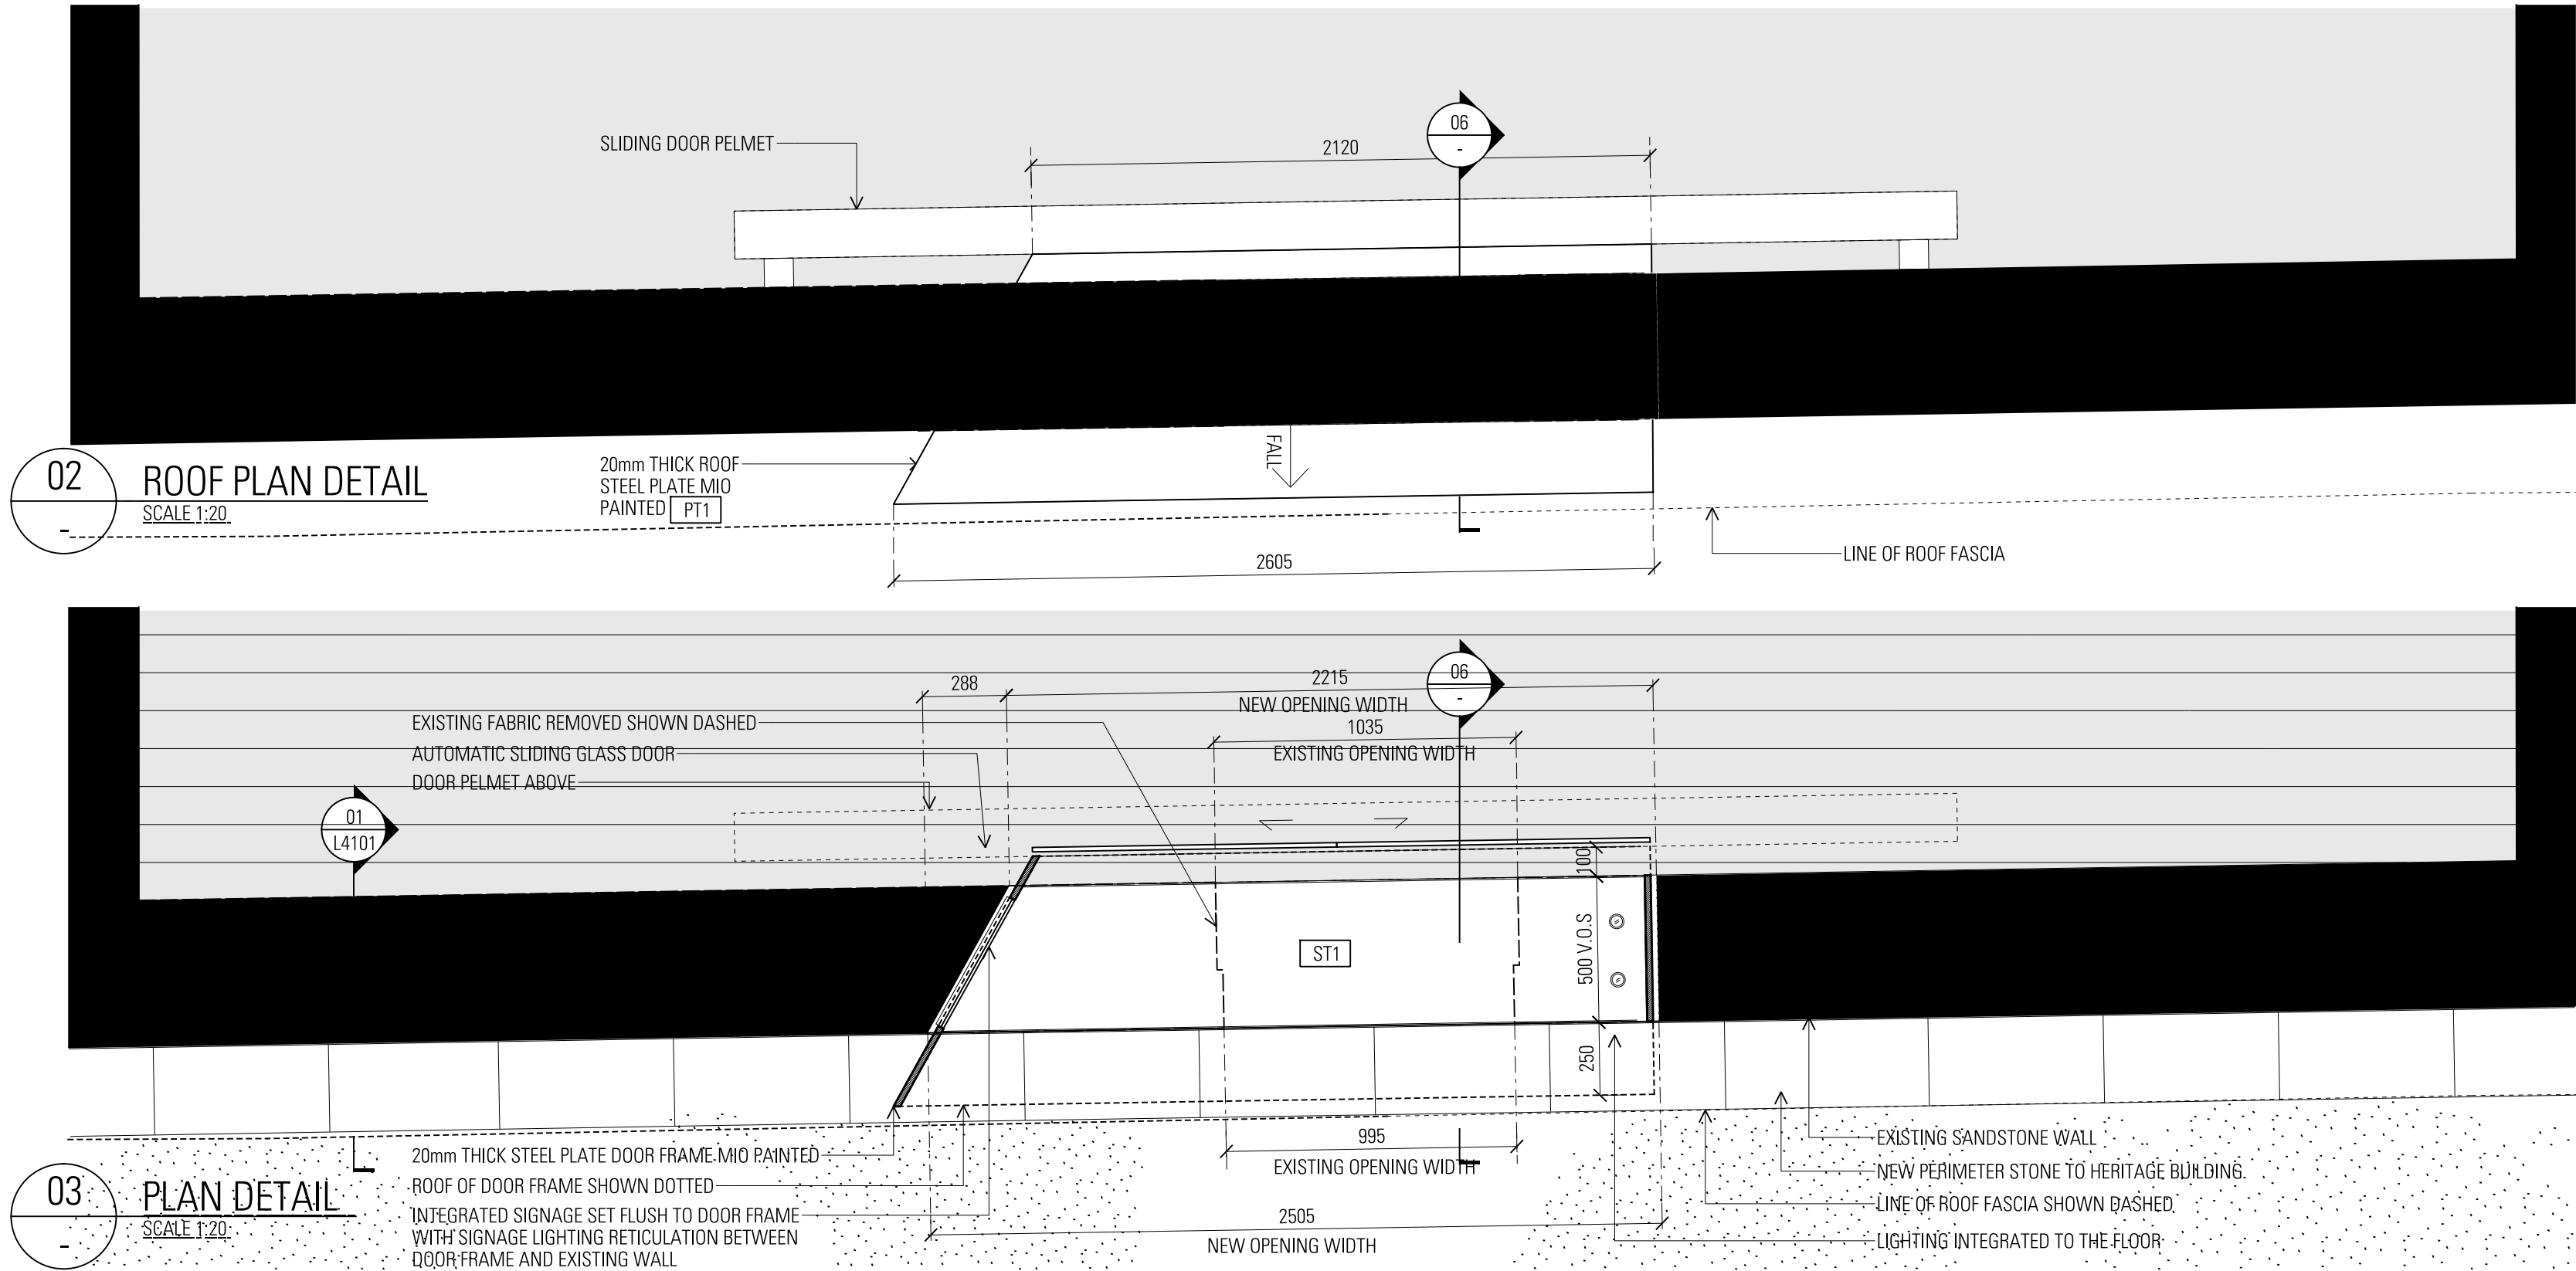







04 PROPOSED STONE REMOVAL/CUT
SCALE 1:20

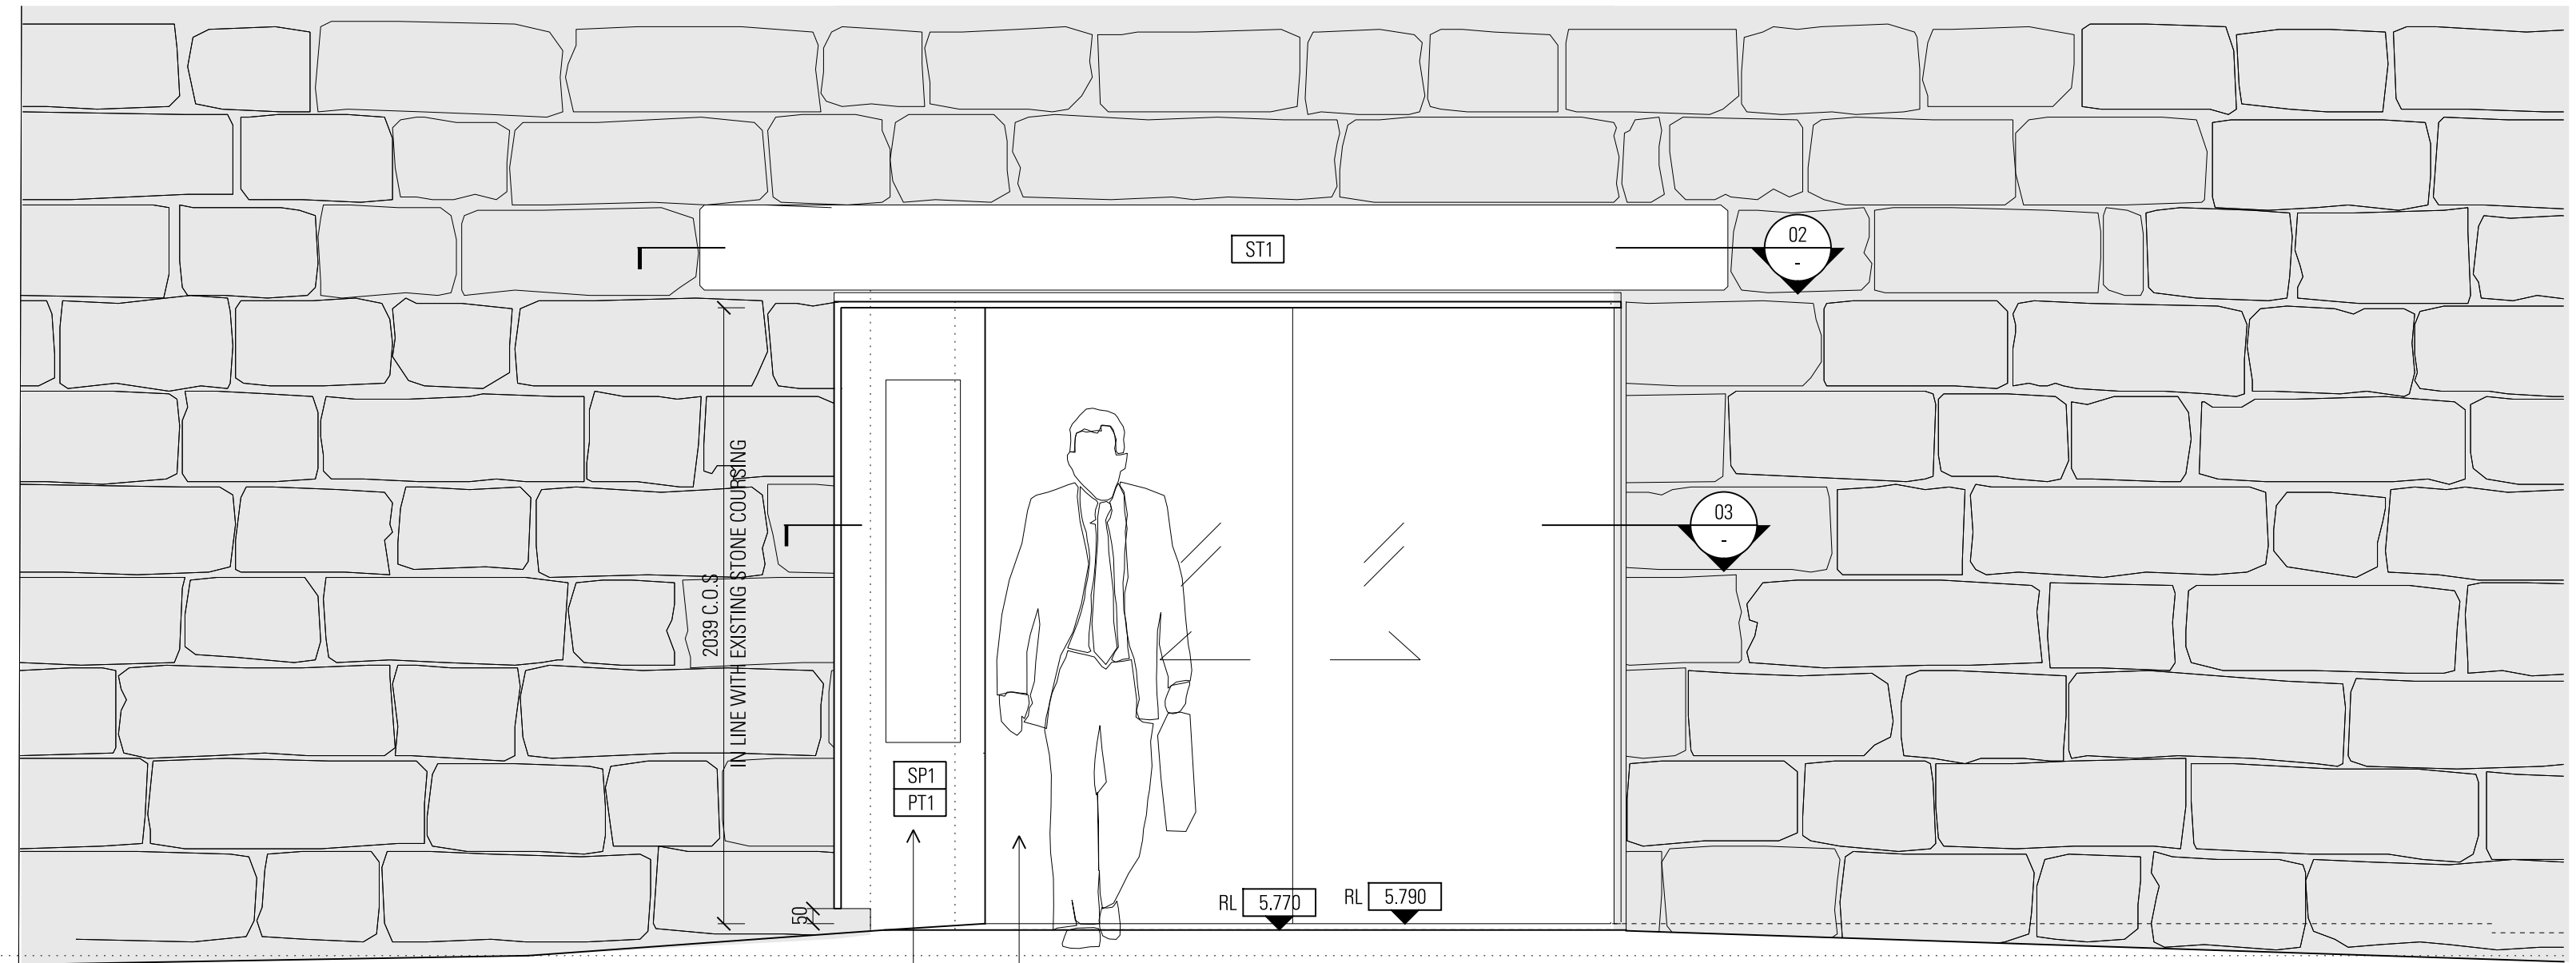

05 PROPOSED ELEVATION DETAIL WITH ENTRY PORTAL
SCALE 1:20

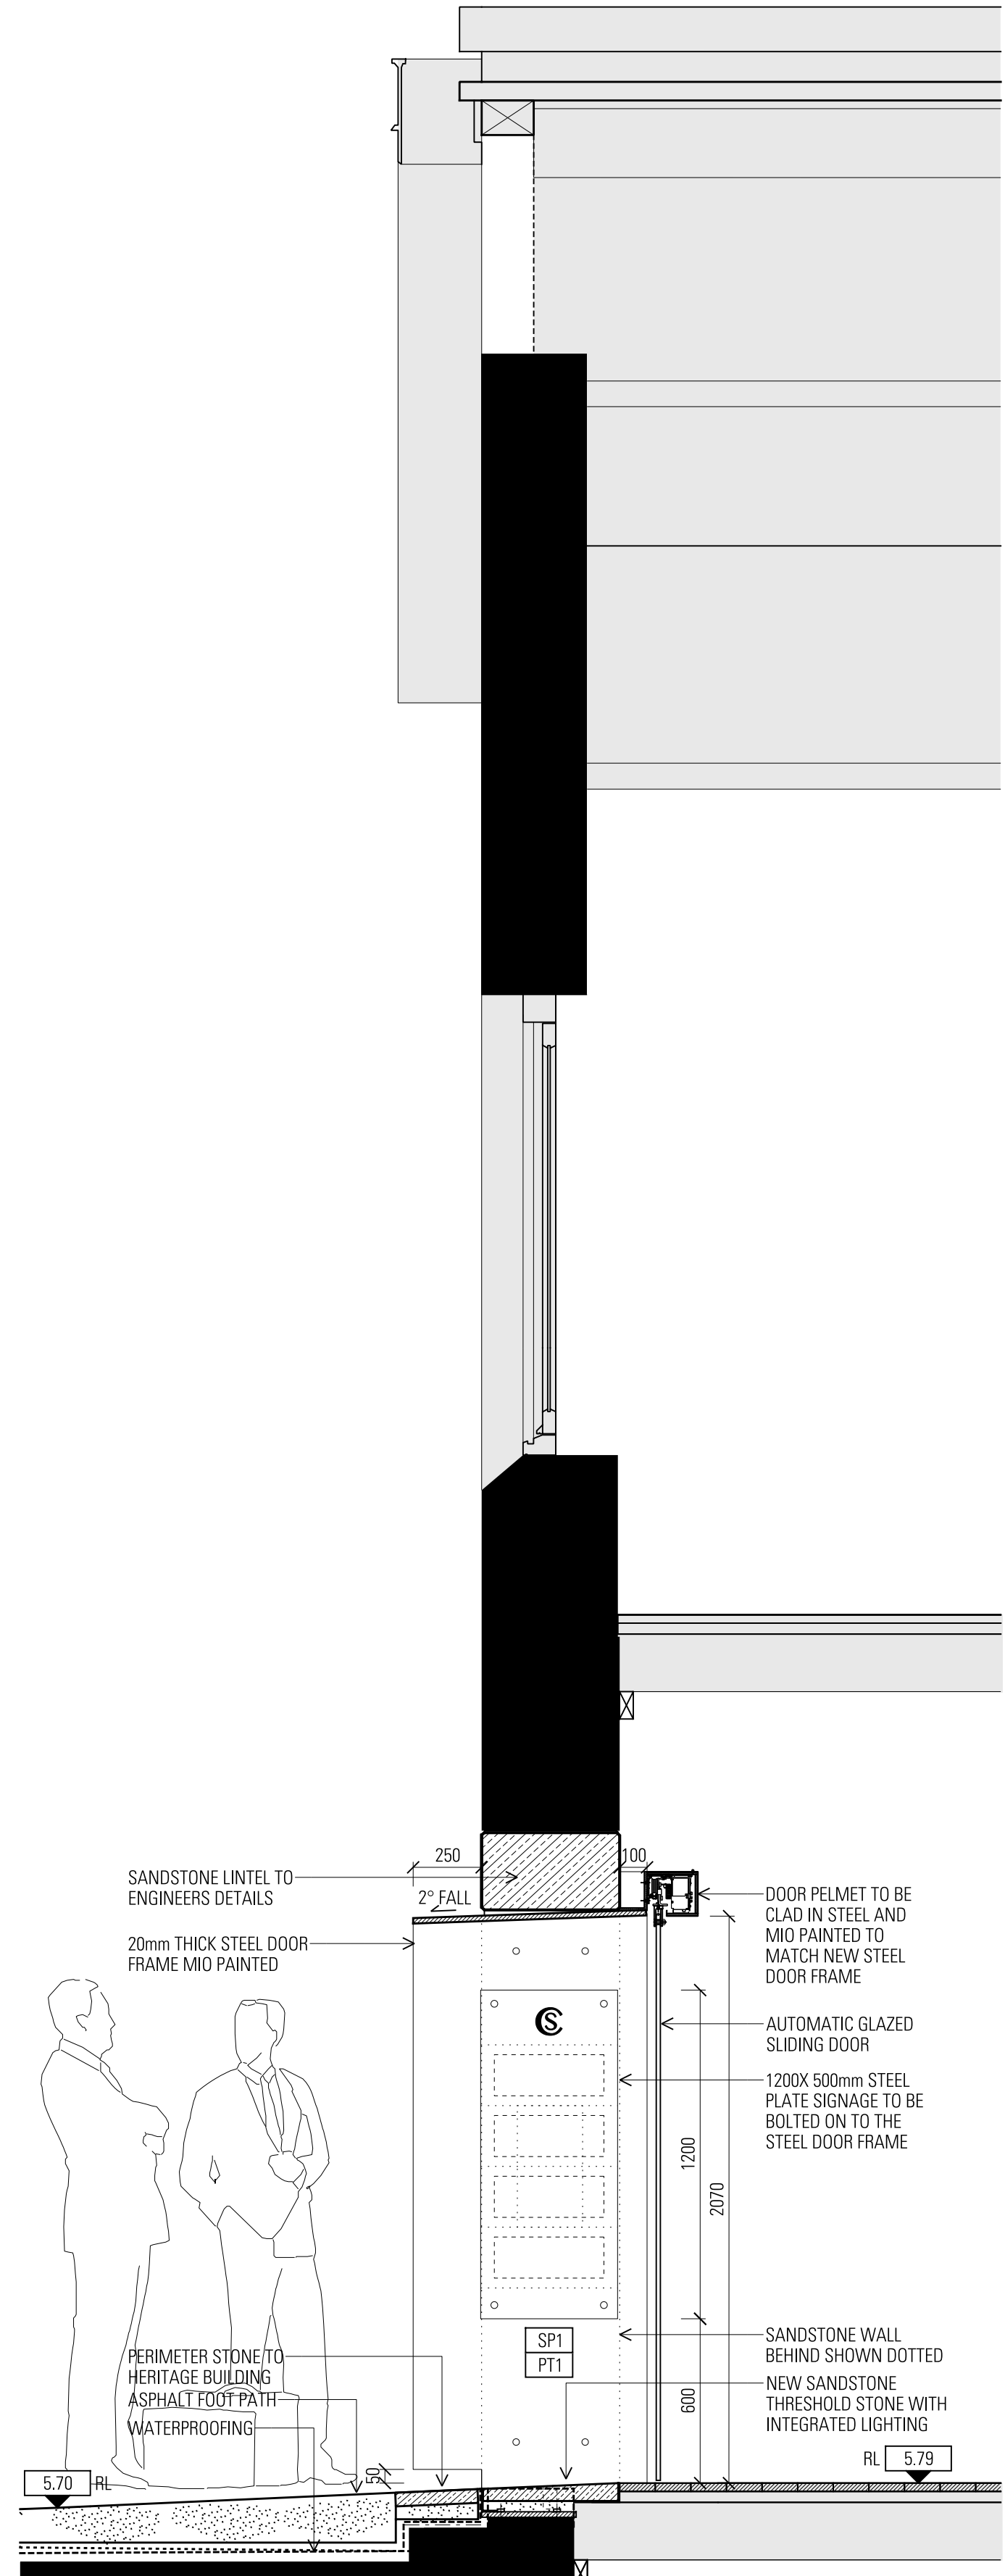

06 SECTION DETAIL
SCALE 1:20

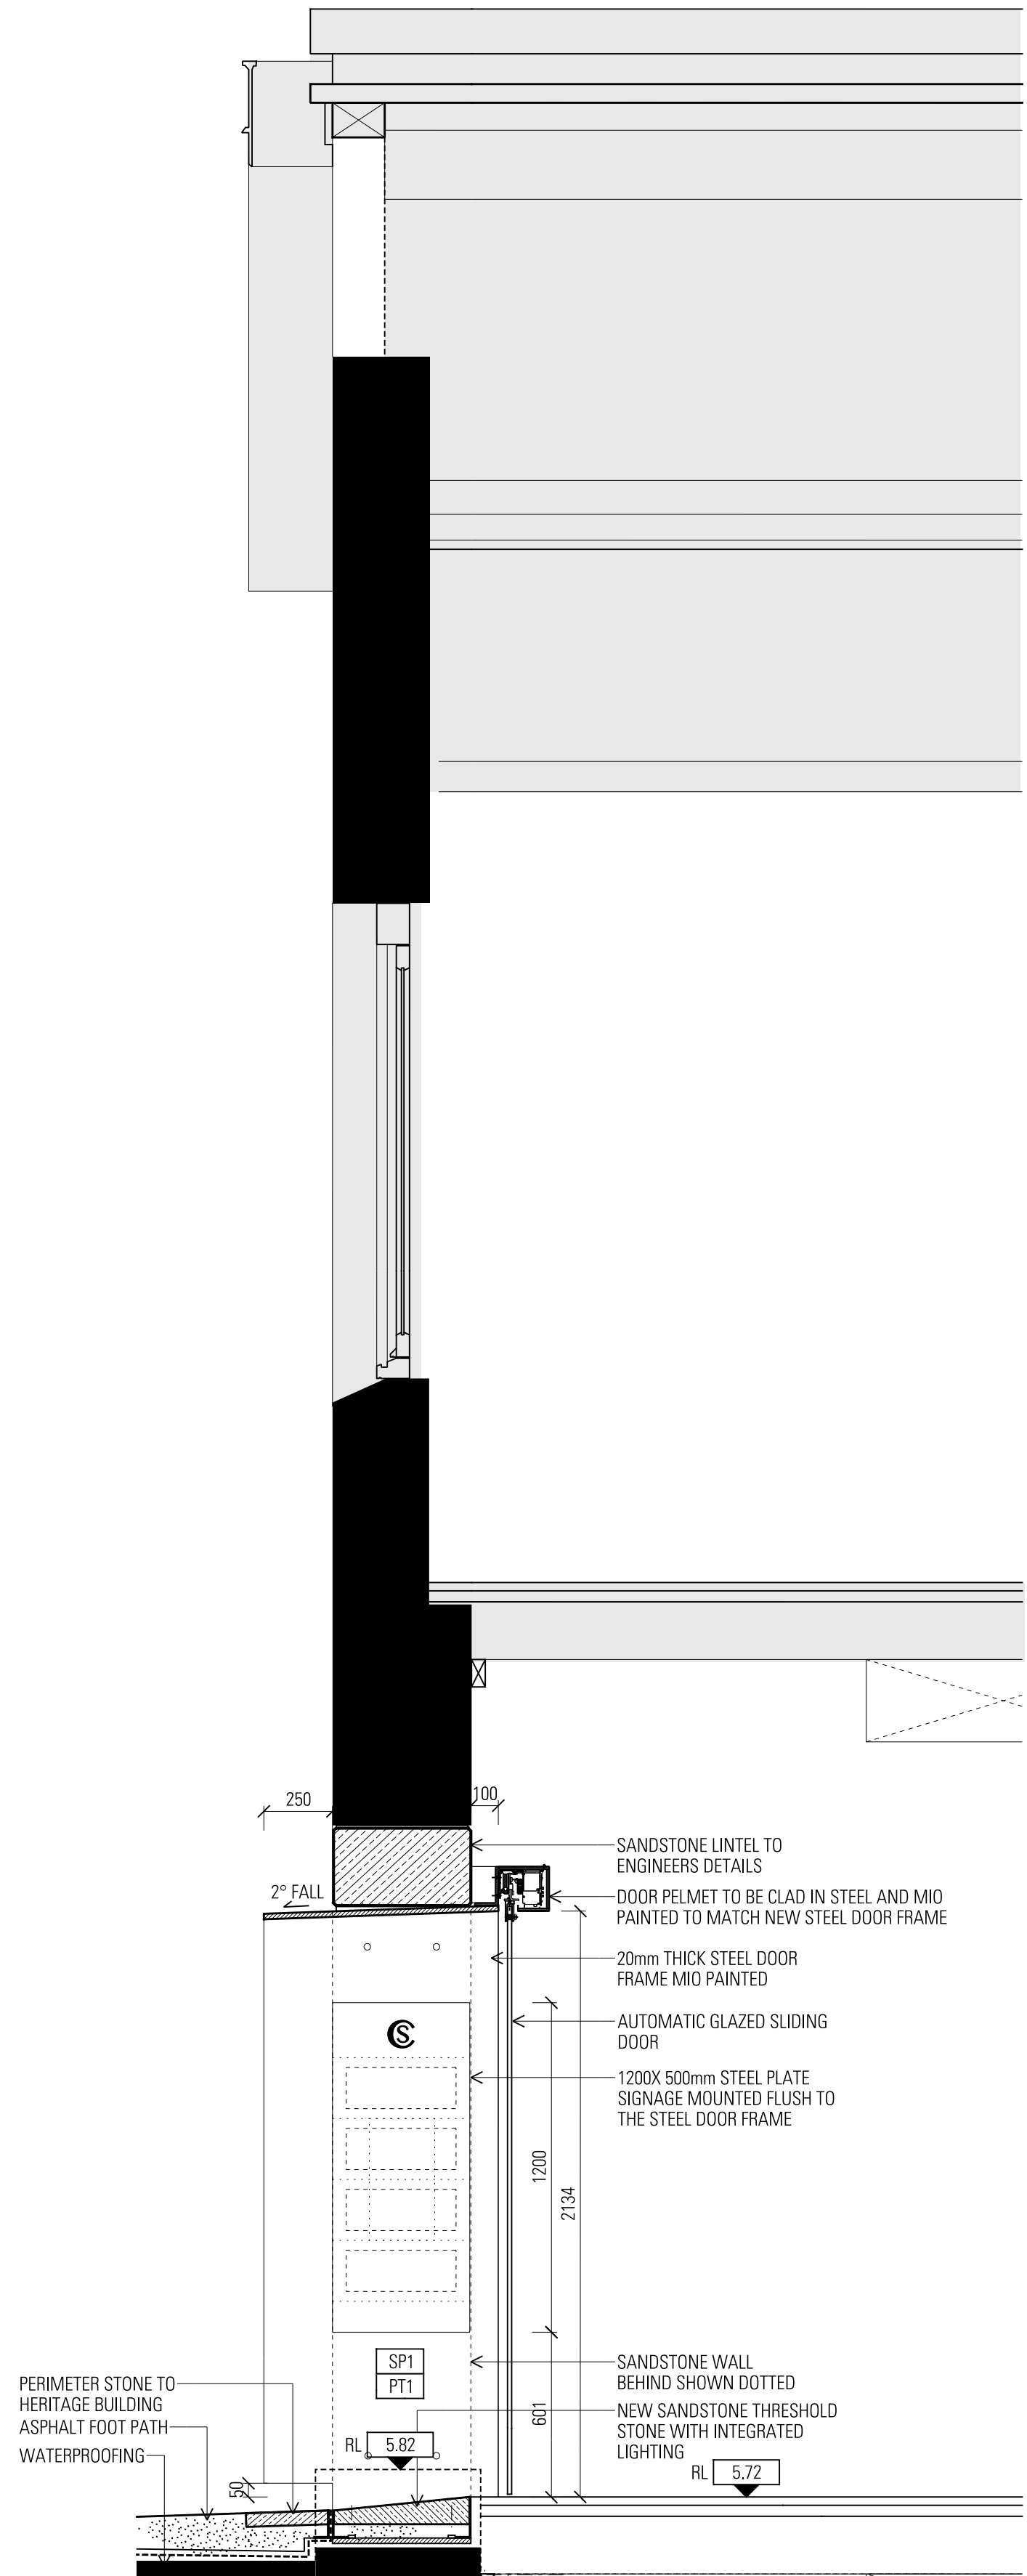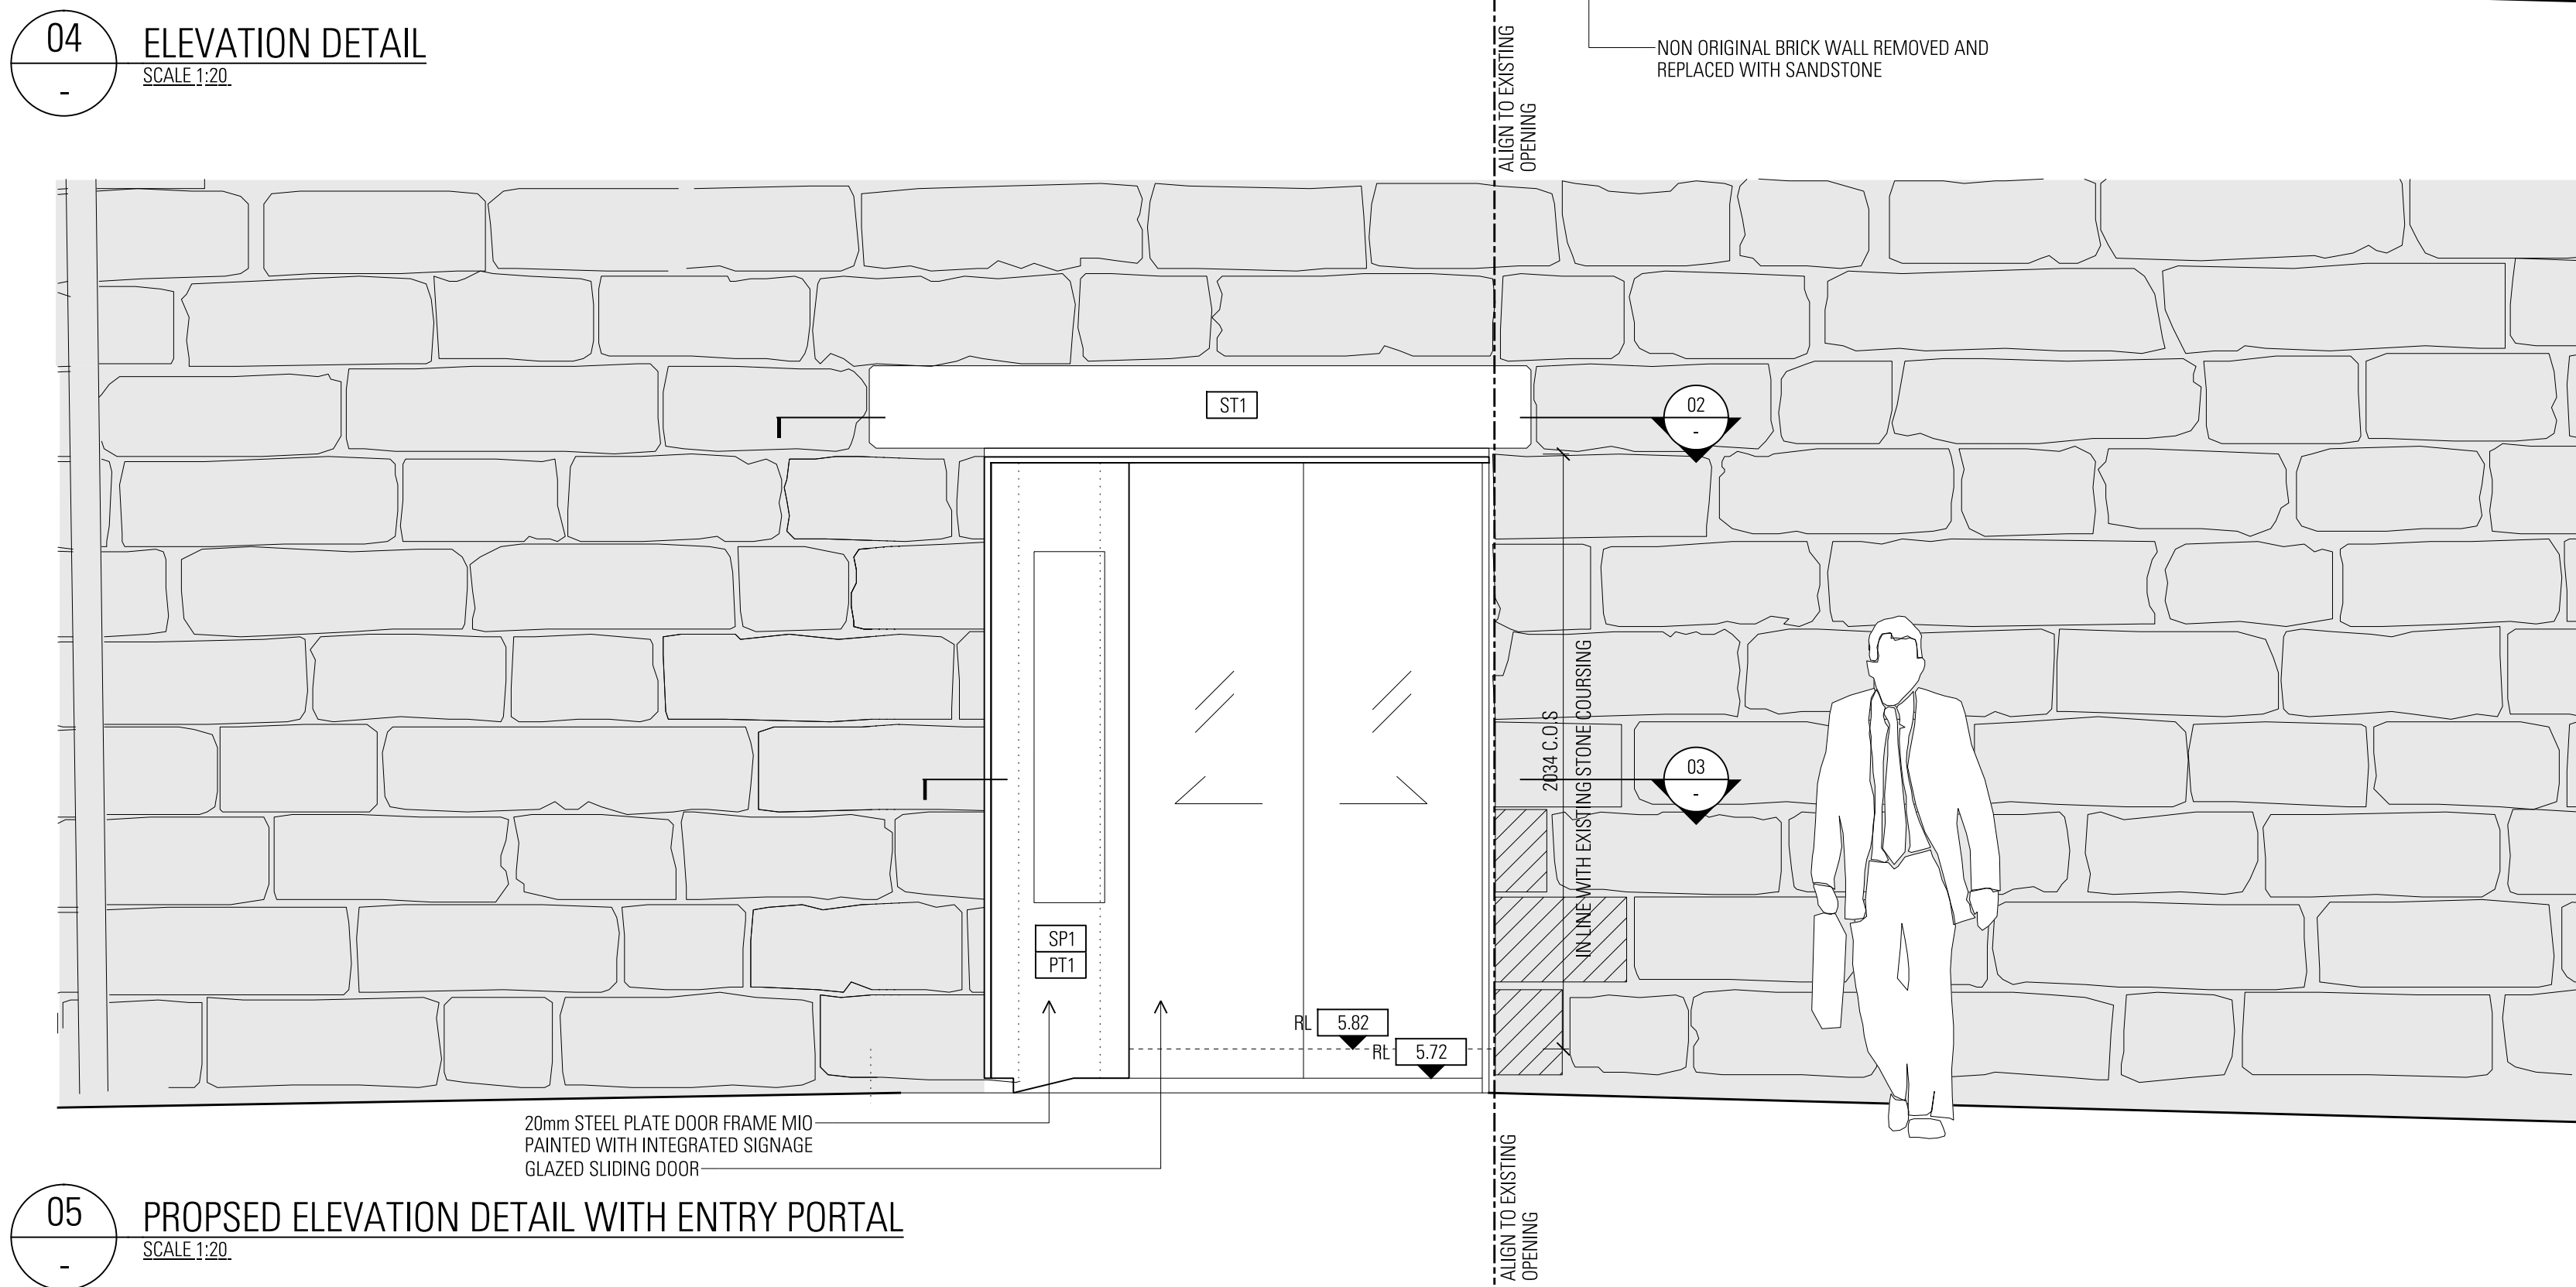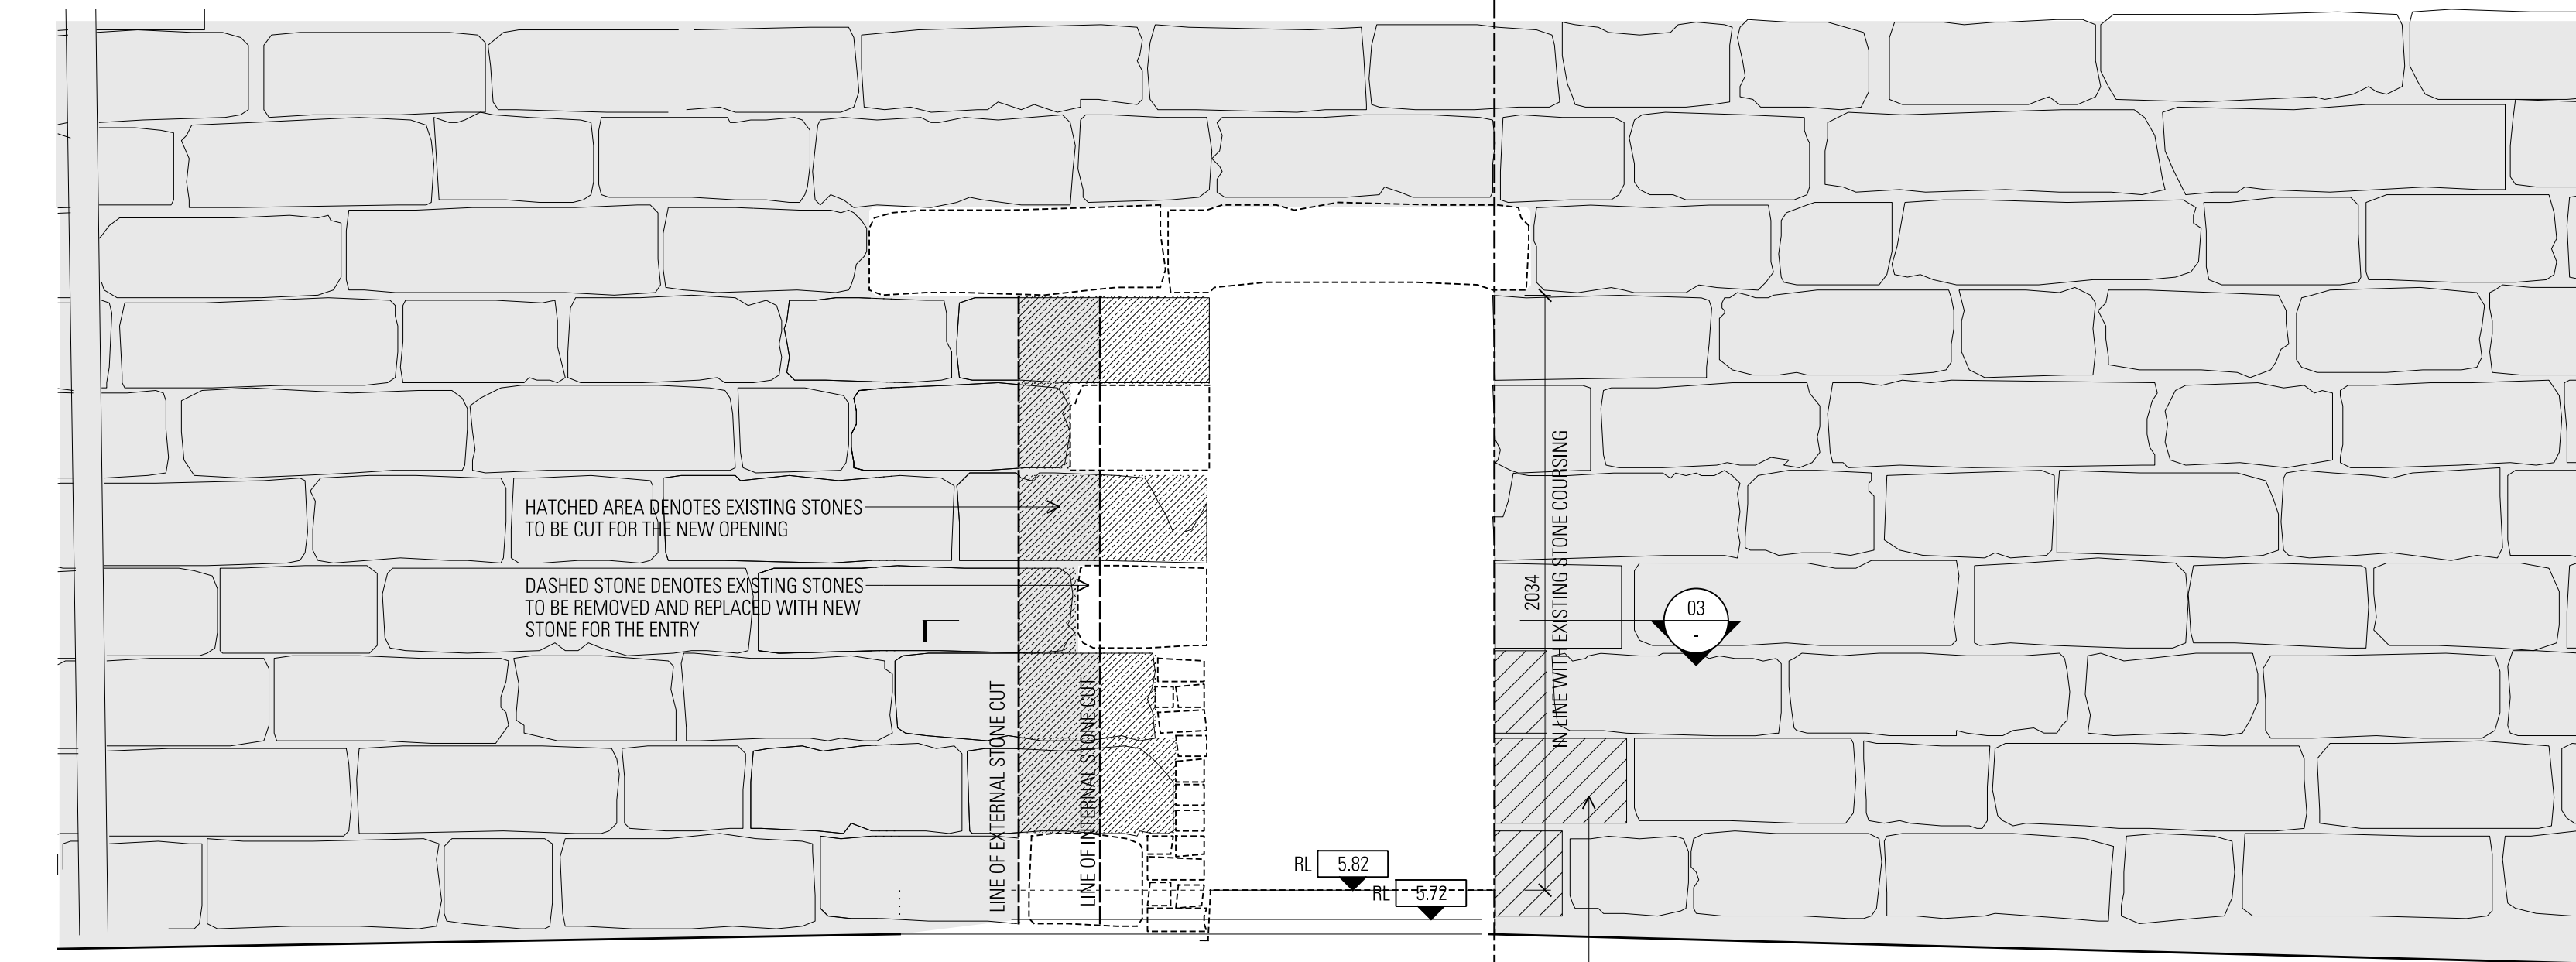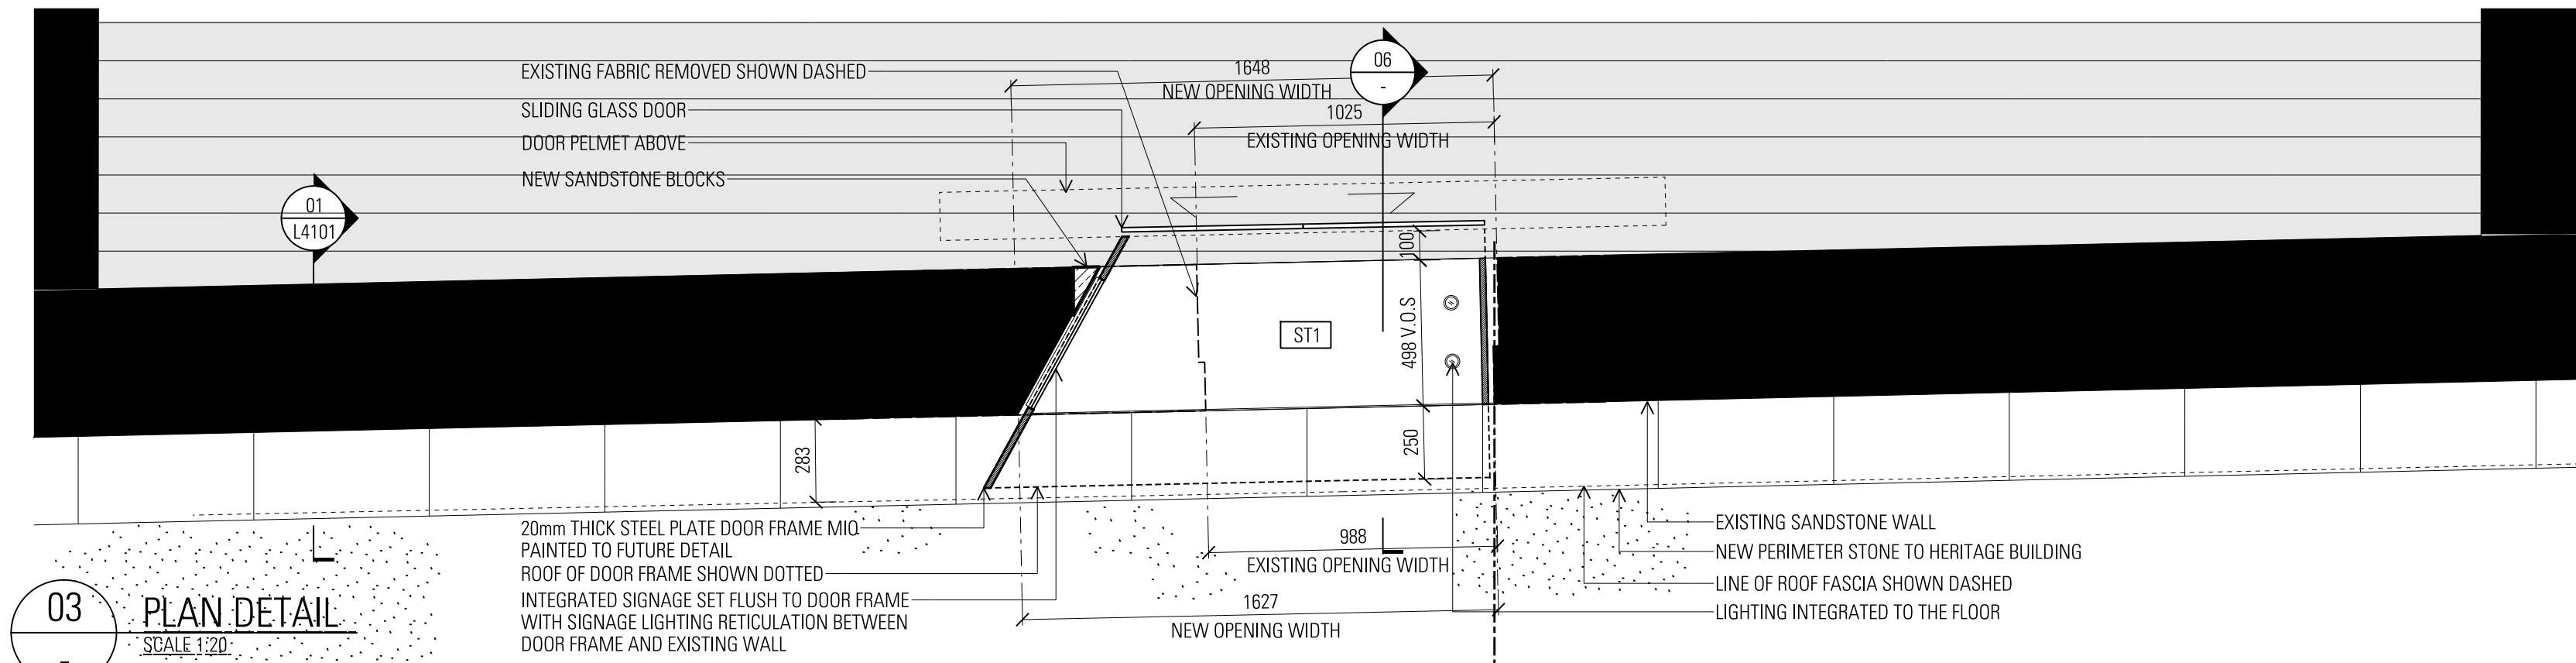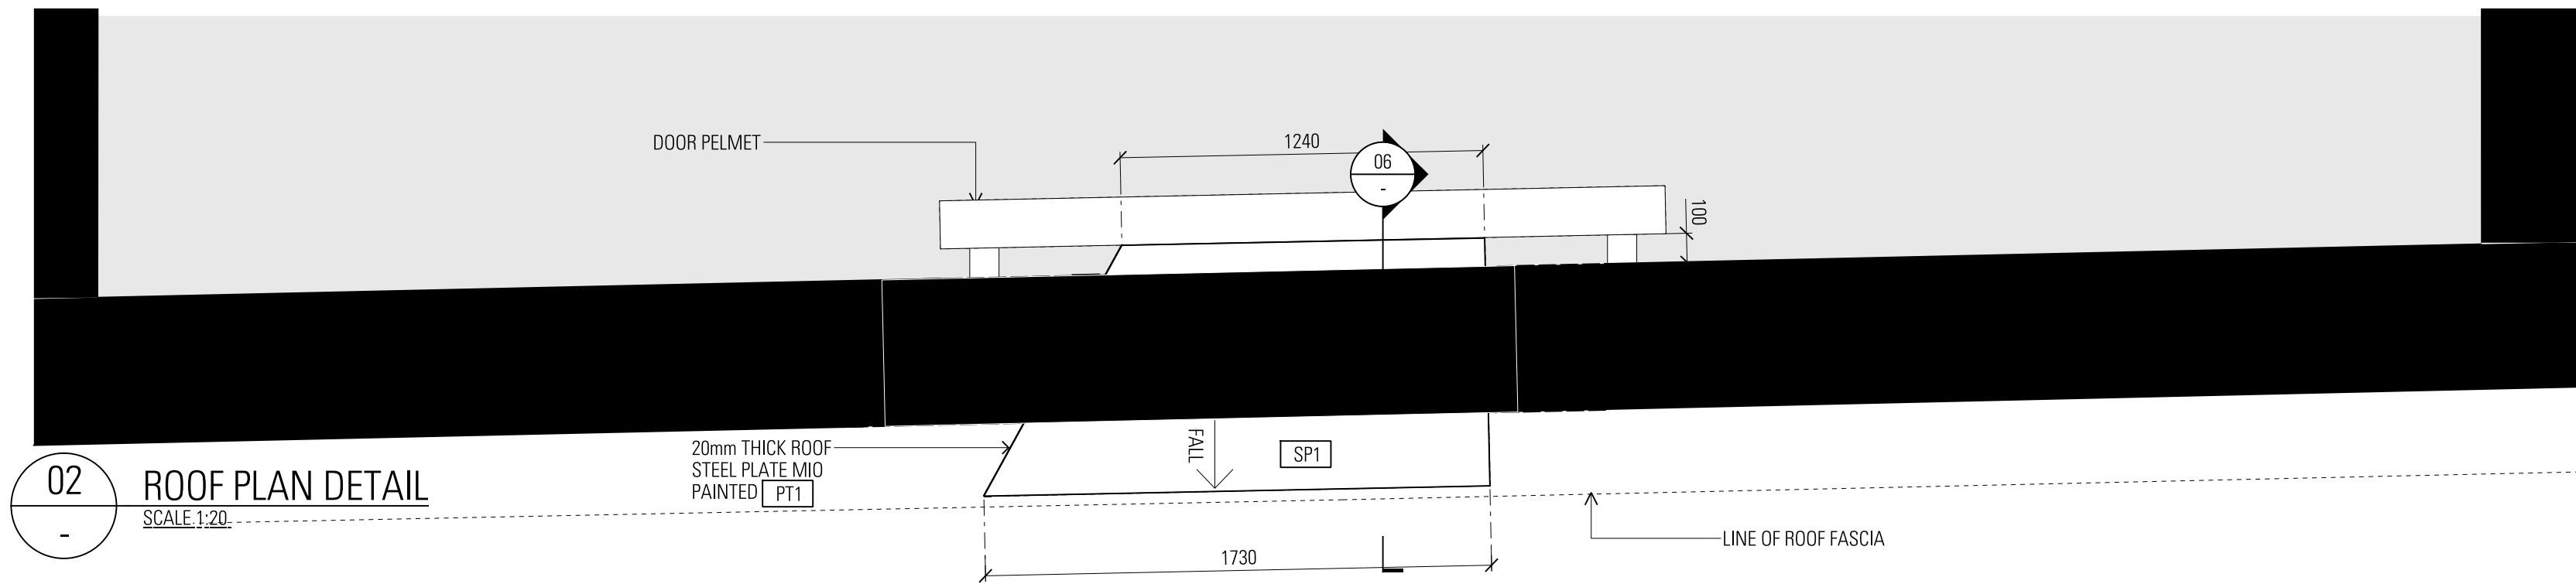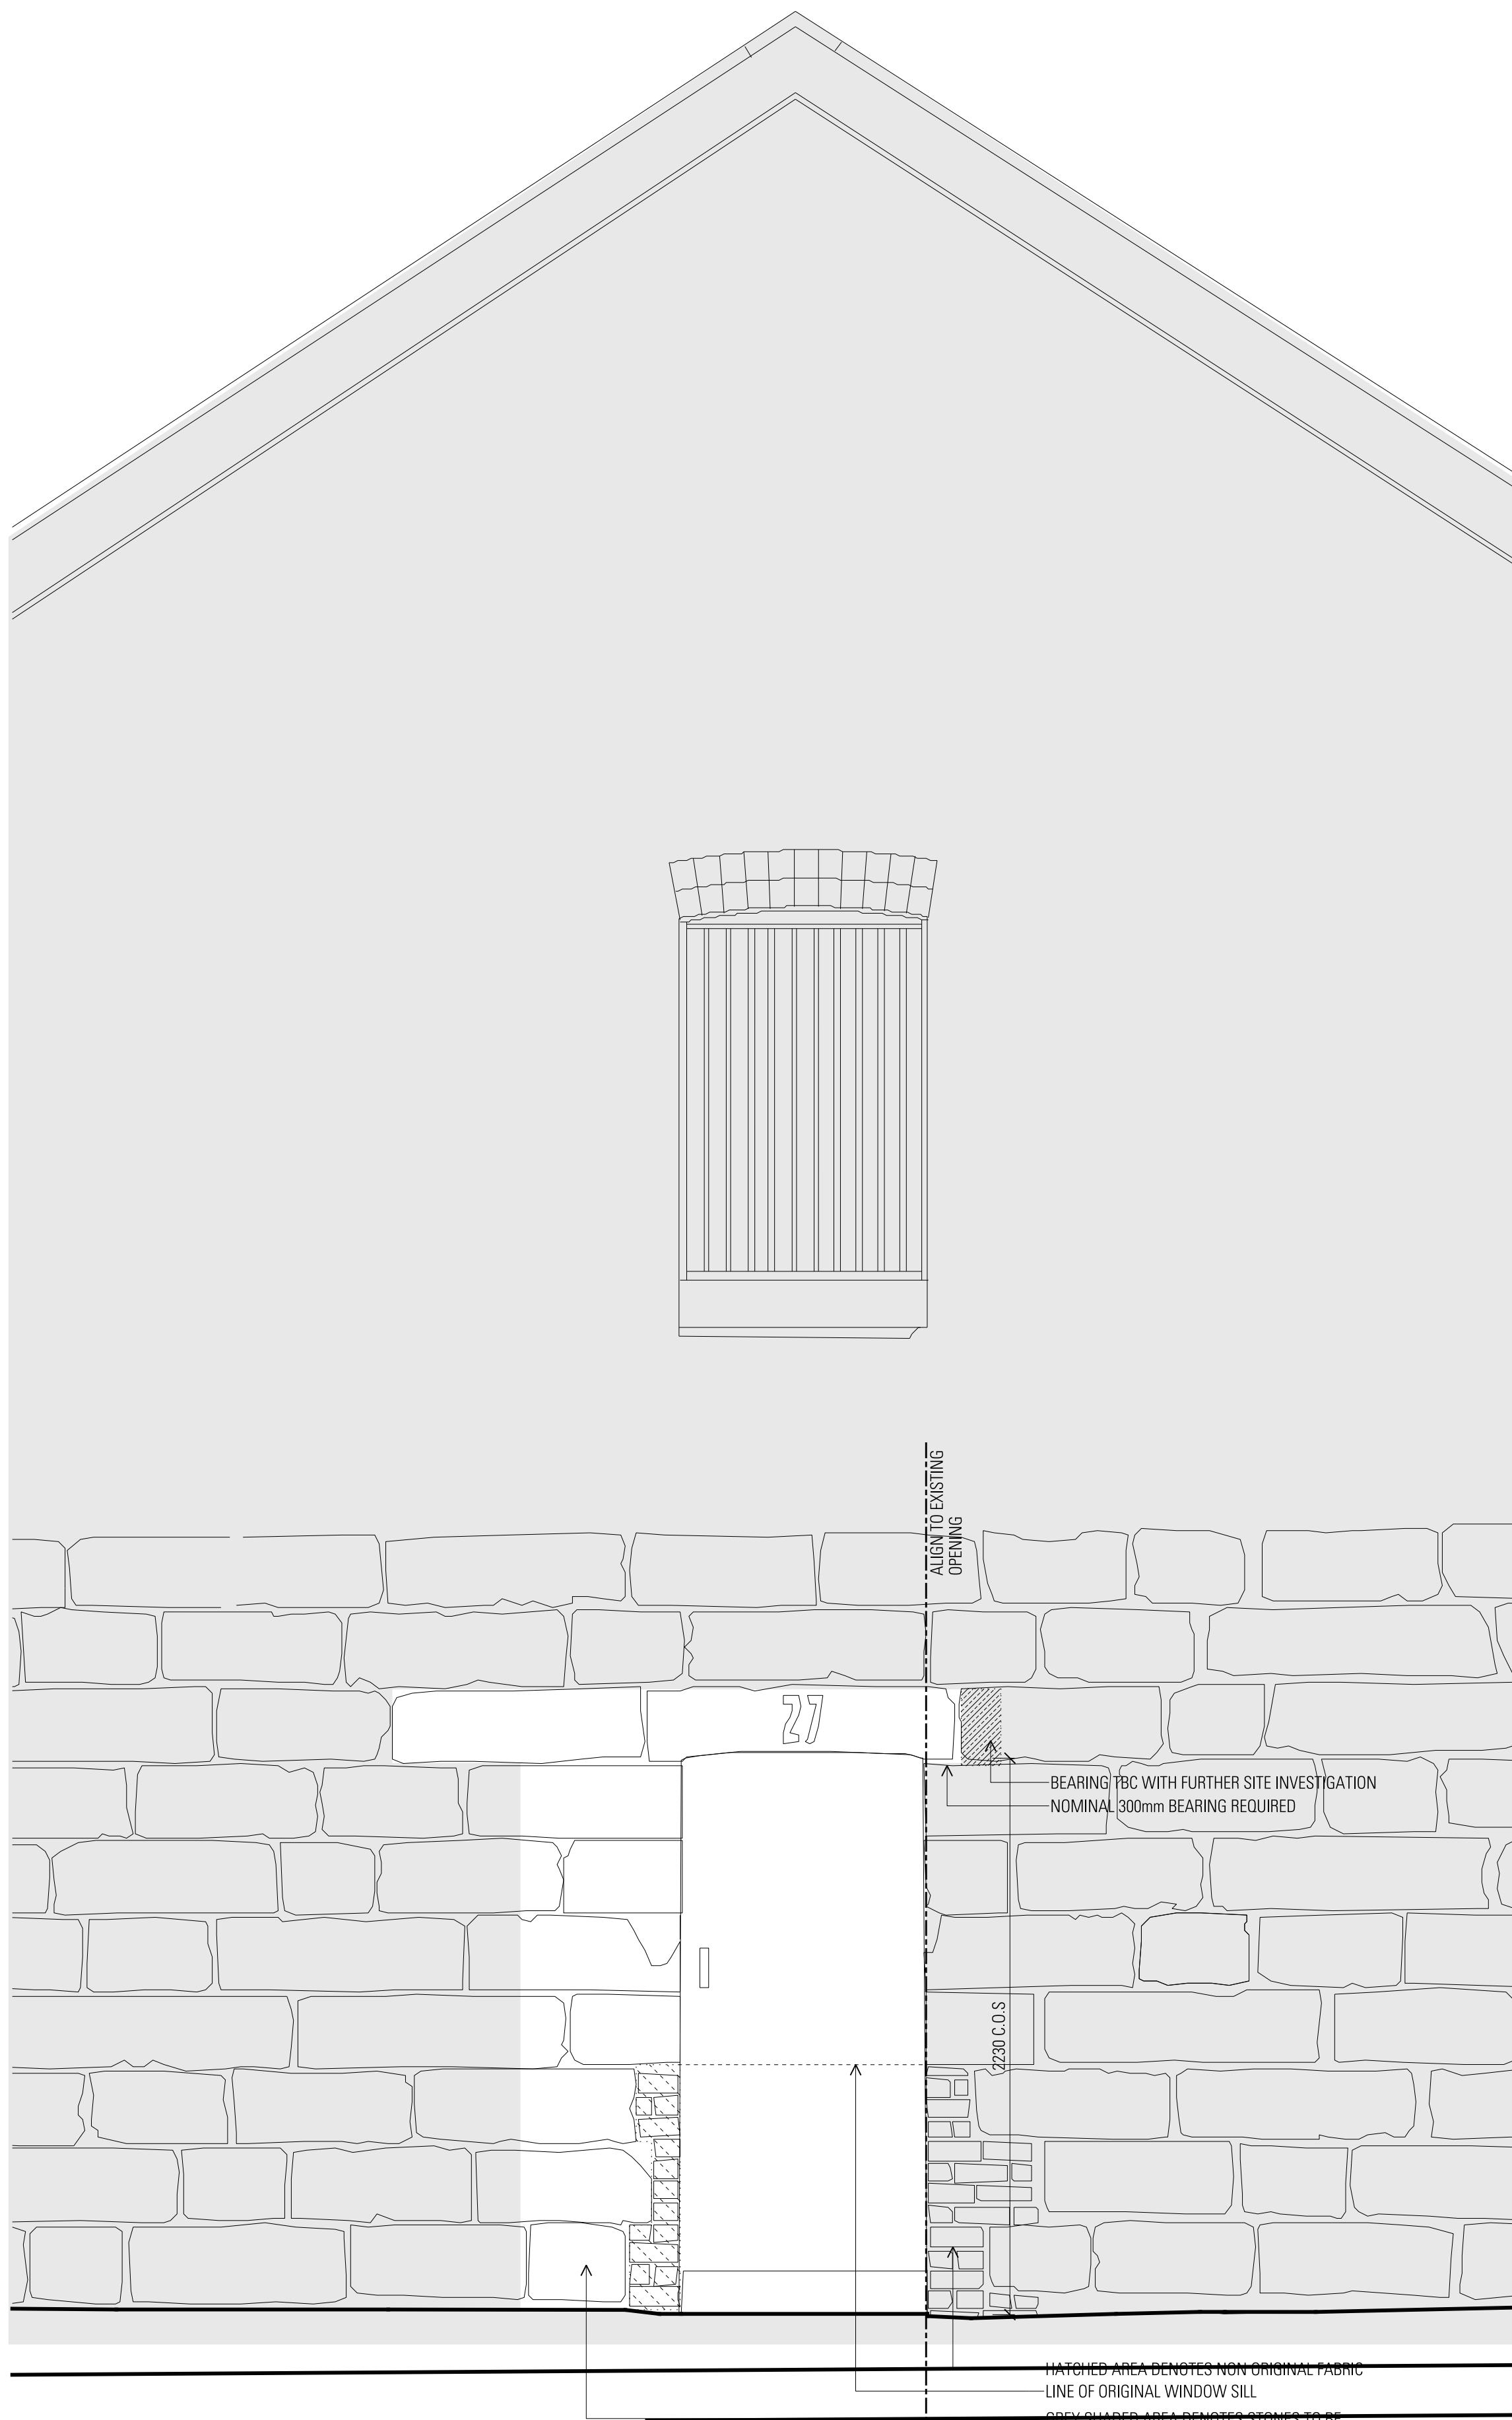

01 EXISTING ELEVATION
SCALE 1:20

05 PROPOSED ELEVATION DETAIL WITH ENTRY PORTAL
SCALE 1:20

06 SECTION DETAIL
SCALE 1:20

