


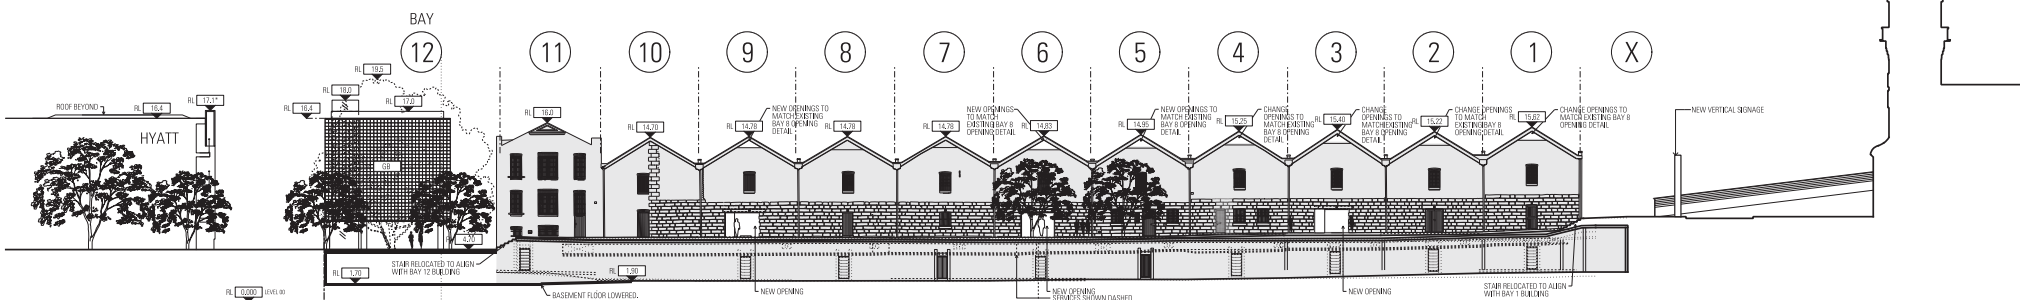

01 WEST ELEVATION
SCALE: 1:200


WORKS BY OTHERS SHOWN HATCHED
SUBJECT TO SEPARATE PLANNING APPLICATION

EXISTING WINDOWS
TO BE OPERABLE FOR NATURAL VENTILATION
SUBJECT TO DETAIL DESIGN




02 EAST ELEVATION
SCALE: 1:200

BASINMENT FLOOR LOWERED
- NO SIGNIFICANT TO BE REQUIRED

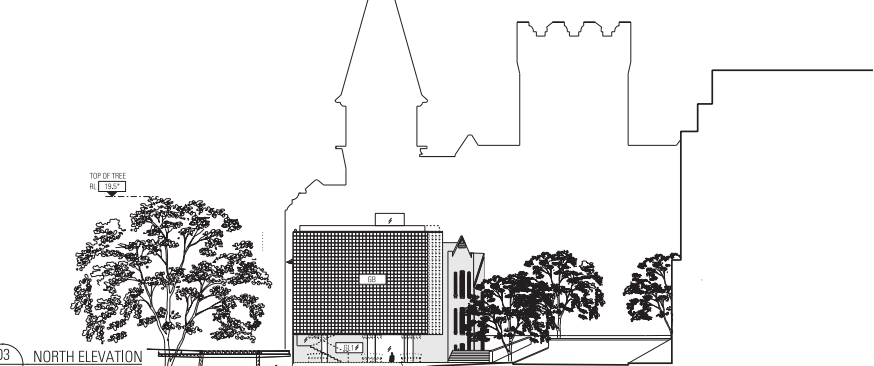

03 NORTH ELEVATION
SCALE: 1:200

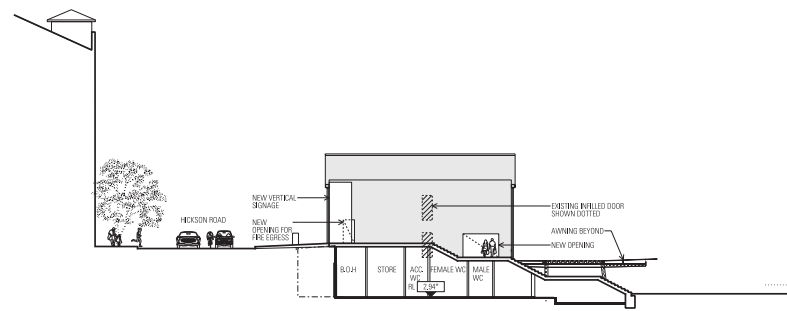

04 SOUTH ELEVATION
SCALE: 1:200

Architect
JOHNSON PILTON WALKER
100 Pitt Street
Sydney NSW 2000, Australia
Tel: +61 2 9250 9800
Fax: +61 2 9250 9899
www.jpw.com.au

Structural Engineer
ARCADIS
Level 11, 200 George Street, Sydney NSW 2000
Tel: +61 2 9250 9800
Fax: +61 2 9250 9899
www.arcadis.com.au

Architectural Engineer
ARCADIS
Level 11, 200 George Street, Sydney NSW 2000
Tel: +61 2 9250 9800
Fax: +61 2 9250 9899
www.arcadis.com.au

Structural Engineer
ARCADIS
Level 11, 200 George Street, Sydney NSW 2000
Tel: +61 2 9250 9800
Fax: +61 2 9250 9899
www.arcadis.com.au

Architectural Engineer
ARCADIS
Level 11, 200 George Street, Sydney NSW 2000
Tel: +61 2 9250 9800
Fax: +61 2 9250 9899
www.arcadis.com.au

Architectural Engineer
ARCADIS
Level 11, 200 George Street, Sydney NSW 2000
Tel: +61 2 9250 9800
Fax: +61 2 9250 9899
www.arcadis.com.au



Project Number
12595
Drawing Date
EA

Drawing Number
EA-4-2000
Revision
A

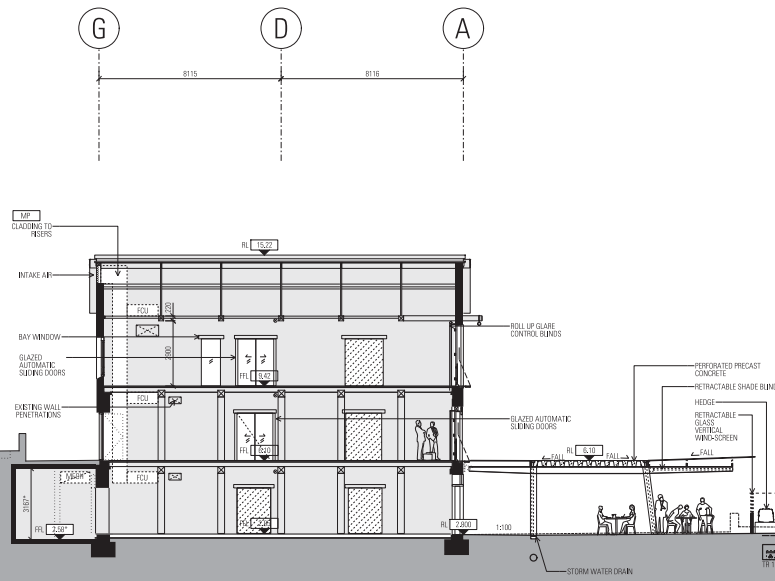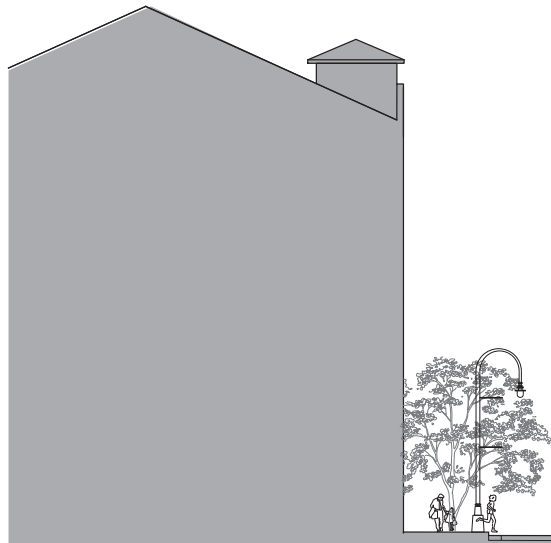

WORKS BY OTHERS SHOWN HATCHED
SUBJECT TO SEPARATE PLANNING APPLICATION

PROJECT BOUNDARY

PROJECT BOUNDARY

Author
JOHNSON PILTON WALKER

111 Macquarie Place
Sydney NSW 2000, Australia
Tel: +61 2 9250 1234
www.jpw.com.au

Structural Engineer
Sydney NSW 2000, Australia
Tel: +61 2 9250 1234
www.ste.com.au

PAVEL	GLZ	SI
PAVEL	GLZ	
PAVEL	PC	
PAVEL	GR	
PAVEL	TRM	
ASPHLT	TAP	
GLZ	MS	




Drawing Notes:
1. All works shown on this drawing are to be undertaken in accordance with the relevant Australian Standards and Council of Engineers of NSW.
2. All works shown on this drawing are to be undertaken in accordance with the relevant Australian Standards and Council of Engineers of NSW.
3. All works shown on this drawing are to be undertaken in accordance with the relevant Australian Standards and Council of Engineers of NSW.

Rev. No.	App. Date	Revised or Reason for Issue
1	12/05/2016	ISSUE FOR TENDER

Scale: 1:100
Date: 12/05/2016
Drawing Title: SECTION - BAY 2

Project Number 12006	Drawing Number EA-A-002
Drawing Date EA	Revision A

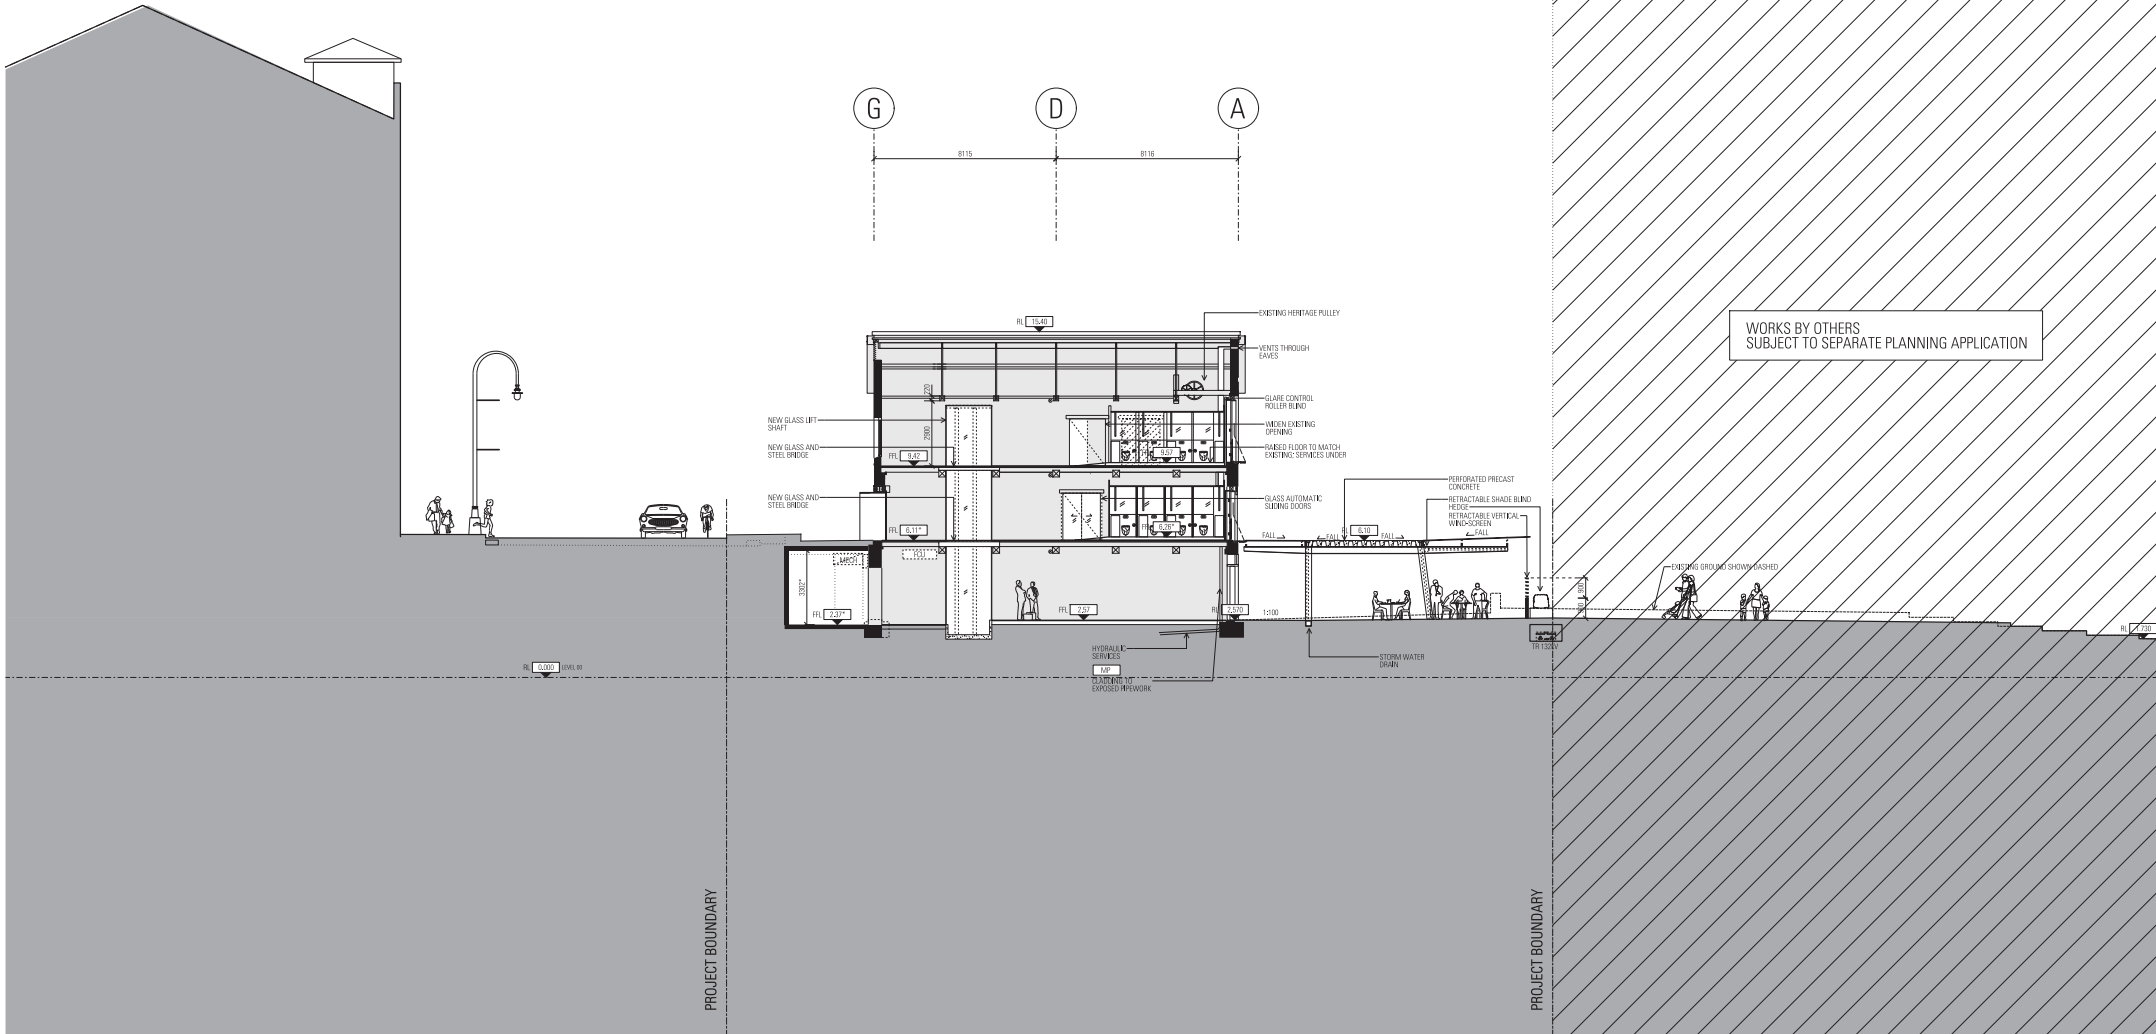

Author
JOHNSON PILTON WALKER
 Address: 110 Market Place, Level 10, 100-102, 104, 106,1000.

Date: 12/12/2018
 Project: 12/12/2018
 Drawing: 12/12/2018

Drawn by: [Name]
 Checked by: [Name]
 Approved by: [Name]

Scale: 1:100
 Section: SECTION-BAY 3

CAMPBELL'S STORES
 SYDNEY HARBOUR


Drawing Notes:
 1. All dimensions are in millimeters unless otherwise stated.
 2. All dimensions are to the center of the member unless otherwise stated.
 3. All dimensions are to the finished surface unless otherwise stated.
 4. All dimensions are to the center of the member unless otherwise stated.
 5. All dimensions are to the finished surface unless otherwise stated.

Rev. Date: 12/12/2018
 App. Date: 12/12/2018
 Reason for Issue: [Reason]

Scale: 1:100
 Section: SECTION-BAY 3

Drawing Title: SECTION-BAY 3
 Project Number: 12595
 Drawing Date: EA

Drawing Number: EA-A-0003
 Revision: A

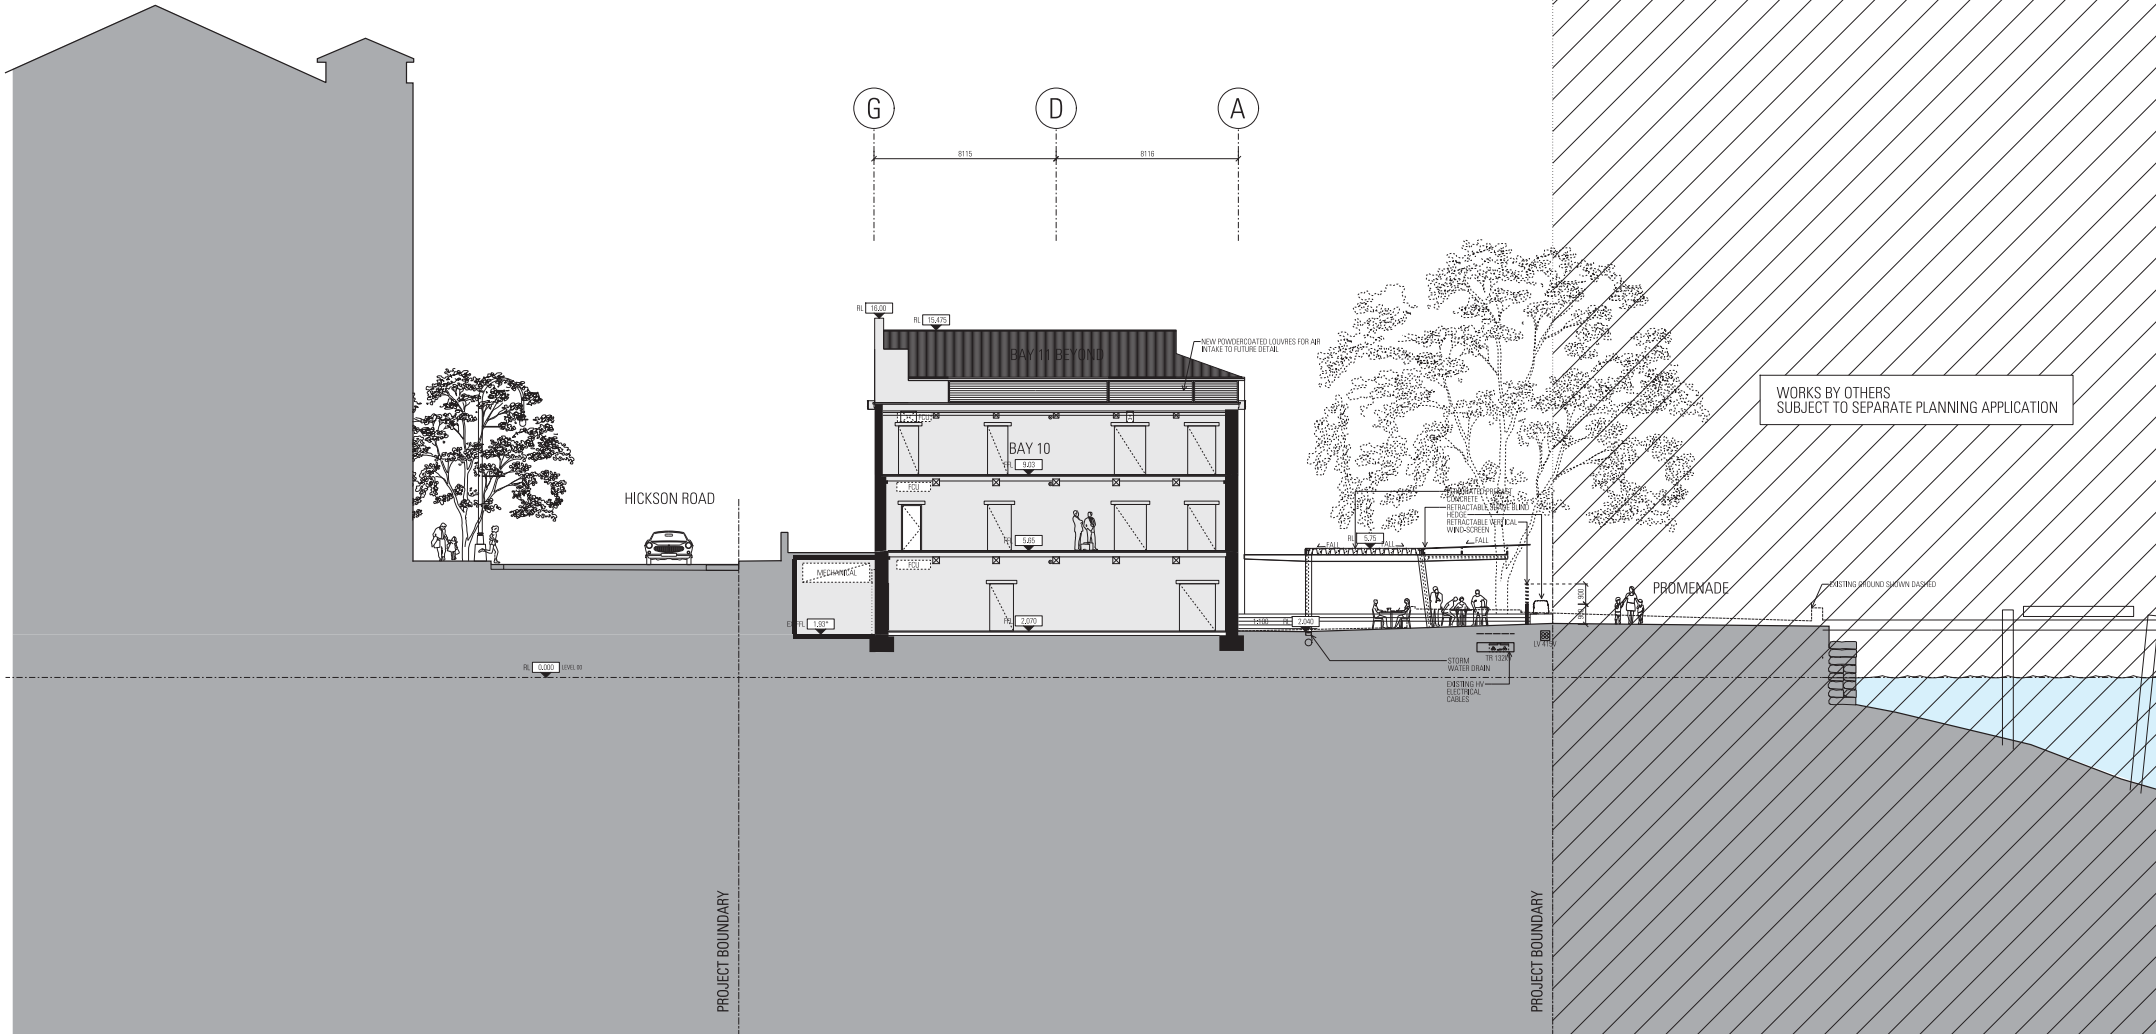

Author
JOHNSON PILTON WALKER
 Address: Johnson Pilton Walker Pty Ltd, 120/122, 770/776
 Level 15, Macquarie Centre, 120/122, 770/776
 Sydney NSW 2000, Australia
 Telephone: +61 2 9250 5800
 Fax: +61 2 9250 5899
 www.jpw.com.au

Title
Architectural Plans
 Site No: 181/182/183, Sydney NSW 2000

Project Name & Description
Campbell's Stores
 The Sydney Harbour
 Sydney NSW 2000, Australia
 Telephone: +61 2 9250 7311
 www.campbell.com.au

Design Lead
 Andrew Chisholm, Engineering Pty Ltd,
 Level 11, 200 George Street, Sydney NSW 2000
 Telephone: +61 2 9250 4100, Fax: +61 2 9250 4255
 www.achisholm.com.au

Structural Engineer
 Todd Thompson, O'Brien & Gere Engineers
 Level 4, 440 Queen Street, Sydney NSW 2000
 Telephone: +61 2 9439 7288, Fax: +61 2 9439 5143
 www.obeng.com.au

Materials
 Structure: Reinforced Concrete
 Floor: Concrete
 Wall: Brickwork
 Roof: Metal Decking
 Glazing: Glass

Finishes
 External Walls: Brickwork
 Internal Walls: Plasterboard
 Floors: Carpet
 Ceilings: Plasterboard
 Roofs: Metal Decking

Symbols
 Existing Walls
 New Walls
 Existing Windows
 New Windows
 Existing Doors
 New Doors
 Existing Electrical
 New Electrical




Drawing Notes
 1. All dimensions are in millimeters unless otherwise stated.
 2. All dimensions are to the face of the work unless otherwise stated.
 3. All dimensions are to the centerline of the work unless otherwise stated.
Revision Table
 Rev. Date App. Chg. Description or reason for issue
 1 15/01/2018 JAW EA Drawings

Scale: 1:100
 0 1 2 3 4 5 6 7 8 9 10 M

Notes:
 1. Do not scale from drawings. Use master files for details.
 2. For more information, refer to the General Notes on sheets.
 3. The Architect is not responsible for the accuracy of the information.
 4. For more information, refer to the General Notes on sheets.

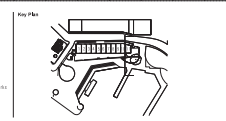

Drawing Title
SECTION - BAY 10

Project Number
12095

Drawing Date
EA

Drawing Number
EA-A-010

Revision
A

