




Approved Application No. SSD 7056

granted on the 19 April 2017

Signed.....

Sheet No. 2 of 40

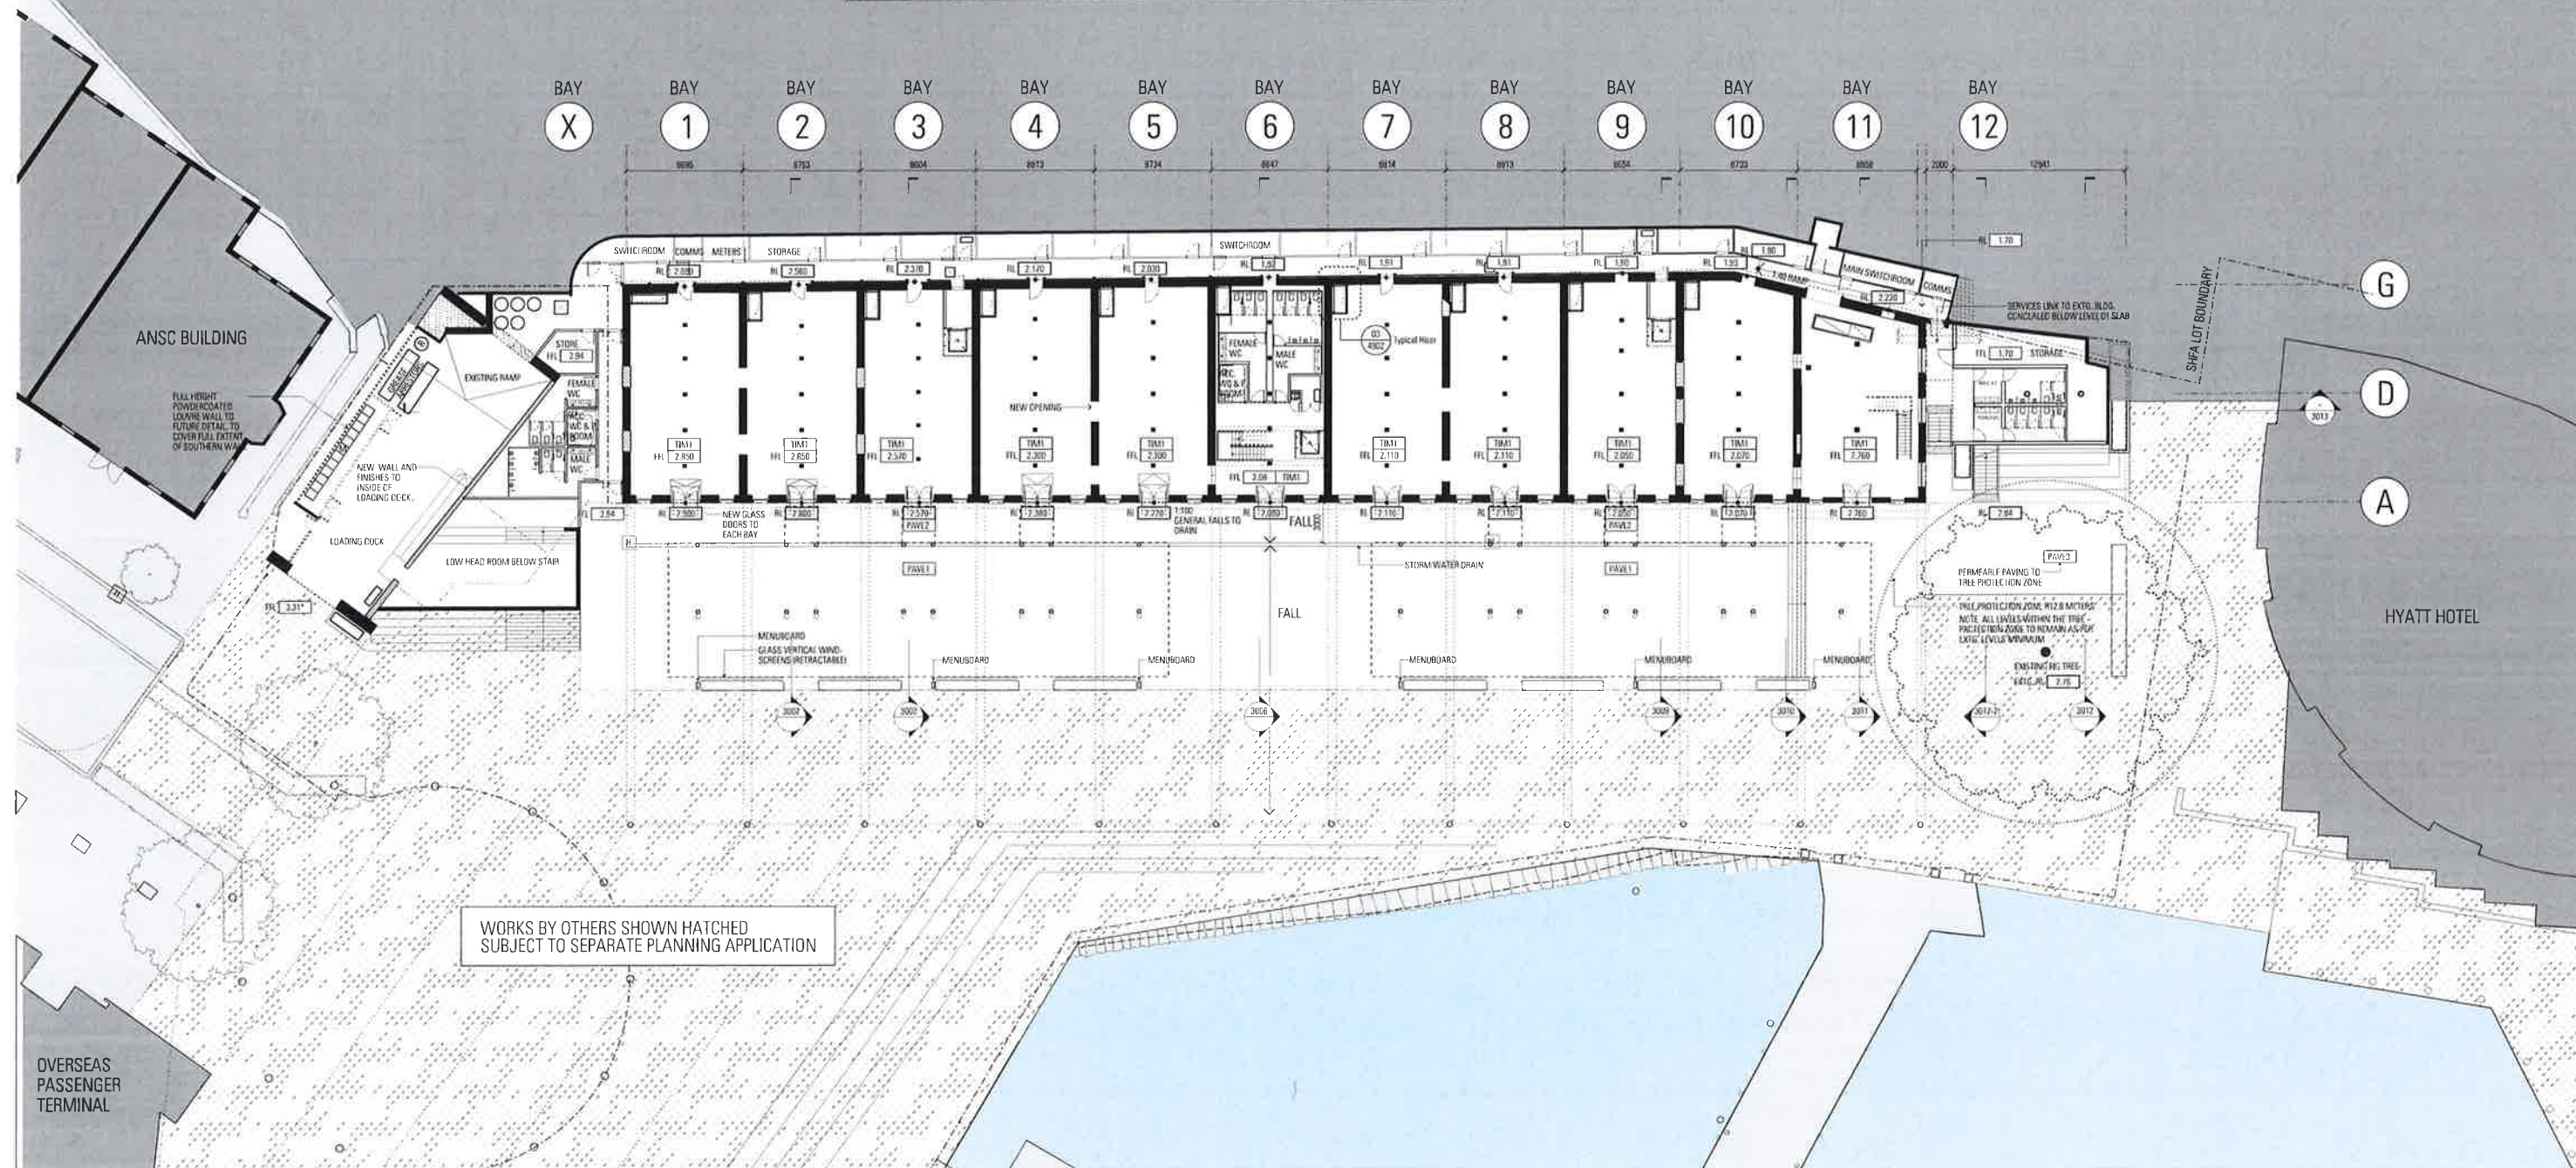

Jillings Filings Water (FF) Ltd ACN 005 736 220
Level 10, Plaza Building, Australia Square
65 Pitt Street
Sydney NSW 2000 Australia

Telephone: 02 9709 1000
Australia 02 9709 1000
www.jillings.com.au

Human Resources & Training Director
Miss Faye Ekeland
The Palladium Building, 1 Market Street, Sydney NSW 2000
Telephone +61 2 5532 7311
www.zillegroup.com

3000, 485 Cellphone
Tasha Thomas, Writing Consulting Engineer
Level 2, 40 Durand Street, 10 Cornhill, NY 10005
Telephone: +1 212 633 1233 / +1 212 640 2140
www.tht.org

Material Key	Approximate % Materials Demand for PAVs
PAVE1	GB1
PAVE2	GB2
PAVL3	GL1
PAVE4	GL2
PAVE5	GL3
ASPHLT	GL4
SI1	CONC1

MP1	SL
MP2	MS
SS1	GL
PT1	FC
PT5	
BL1	
IN2	

Indicate fill or design the rest of the space of work



 CAMPBELL'S STORES

 SYDNEY HARBOUR

[illegible]

01/10/18 09:00:00 AM 01/10/18 09:00:00 AM 01/10/18 09:00:00 AM

Scale / North Arrow

1:200 @ B1
1:500 @ A1

0 2 4 6 8m



Do not scale from drawing. Use marked dimensions.
Do not try to compare with other Engineer's drawings.
Use the data to the immediate left of any dimension.
Produce a scale on the outside of the drawing.

IPW Project Number	Drawing Number
12006	EA-A-100
Drawing Status	Revision
EA	C



NSW GOVERNMENT
Planning

Issued under the Environmental Planning and Assessment Act 1979

Approved Application No. **SSD 7056**

granted on the **19 April 2017**

Signed 

RES. Sheet No. **3** of **40**

GEORGE STREET

METCALFE BOND STORES

HICKSON ROAD

HYATT HOTEL

WORKS BY OTHERS
SUBJECT TO SEPARATE PLANNING APPLICATION


CAMPBELL'S STORES
SYDNEY HARBOUR

Author:
**JPW
JOHNSON PILTON WALKER**

Author:
Johnston Pilton Walker Pty Ltd ACN 055 715 685
Level 10, Plaza Building, Australia Square
95 Pitt Street
Sydney NSW 2000, Australia
Telephone: +61 2 9235 5400
www.jpwpw.com.au

Client:
Colwell & Phipps Pty Ltd
Suite 301, 35 Lisle St, Sydney NSW 2000

Author:
Johnston Pilton Walker Pty Ltd
Level 10, Plaza Building, Australia Square
95 Pitt Street
Sydney NSW 2000, Australia
Telephone: +61 2 9235 5400
www.jpwpw.com.au

Service Engineer:
Northco Consulting Engineers Pty Ltd
Level 11, 345 George Street, Sydney NSW 2000
Telephone: +61 2 9411 4100 Fax: +61 2 9411 4204
www.northco.com.au

Author:
Northco Consulting Engineers Pty Ltd
Level 11, 345 George Street, Sydney NSW 2000
Telephone: +61 2 9411 4100 Fax: +61 2 9411 4204
www.northco.com.au

Approved By:
As per Appendix B - Materials Manual for Works

PAVE1	GB1	CONC2	MP1	SL
PAVE2	GB2	TIM1	MP2	MS
PAVE3	GL1	TIM2	SS1	GL1
PAVE4	GL2	TIM3	PT1	PC
PAVE5	GL3	TIM4	PT2	
ASPH1	GL4	TIM5	BL1	
ST1	CONC1	SP1	TR1	

Key:

- Existing Works
- New Works
- Works to existing opening
- Indication of design level (not to scale)

Notes:


CAMPBELL'S STORES
SYDNEY HARBOUR

Survey Note:
This drawing is based on the site drawings and survey information provided to the client. The client is responsible for the accuracy of the survey information. 

Rev. Date
A 10/01/16
B 10/01/16
C 10/01/16

App. Date
10/01/16
10/01/16
10/01/16

Scale: North Point
1:200 @ 0.1
1:200 @ 0.2
1:200 @ 0.3

Do not scale from drawing. Use marked dimensions. To be used in conjunction with all other Consultant's drawings. For a full list of drawings, refer to the drawing schedule. Copyright in this drawing is held by the Architect.

Key Plan




Drawing Title

**HICKSON ROAD
LEVEL 01 PLAN**

JPW Project Number
12006
Drawing Number
EA

Drawing Number
EA-A-1002
Revision
C

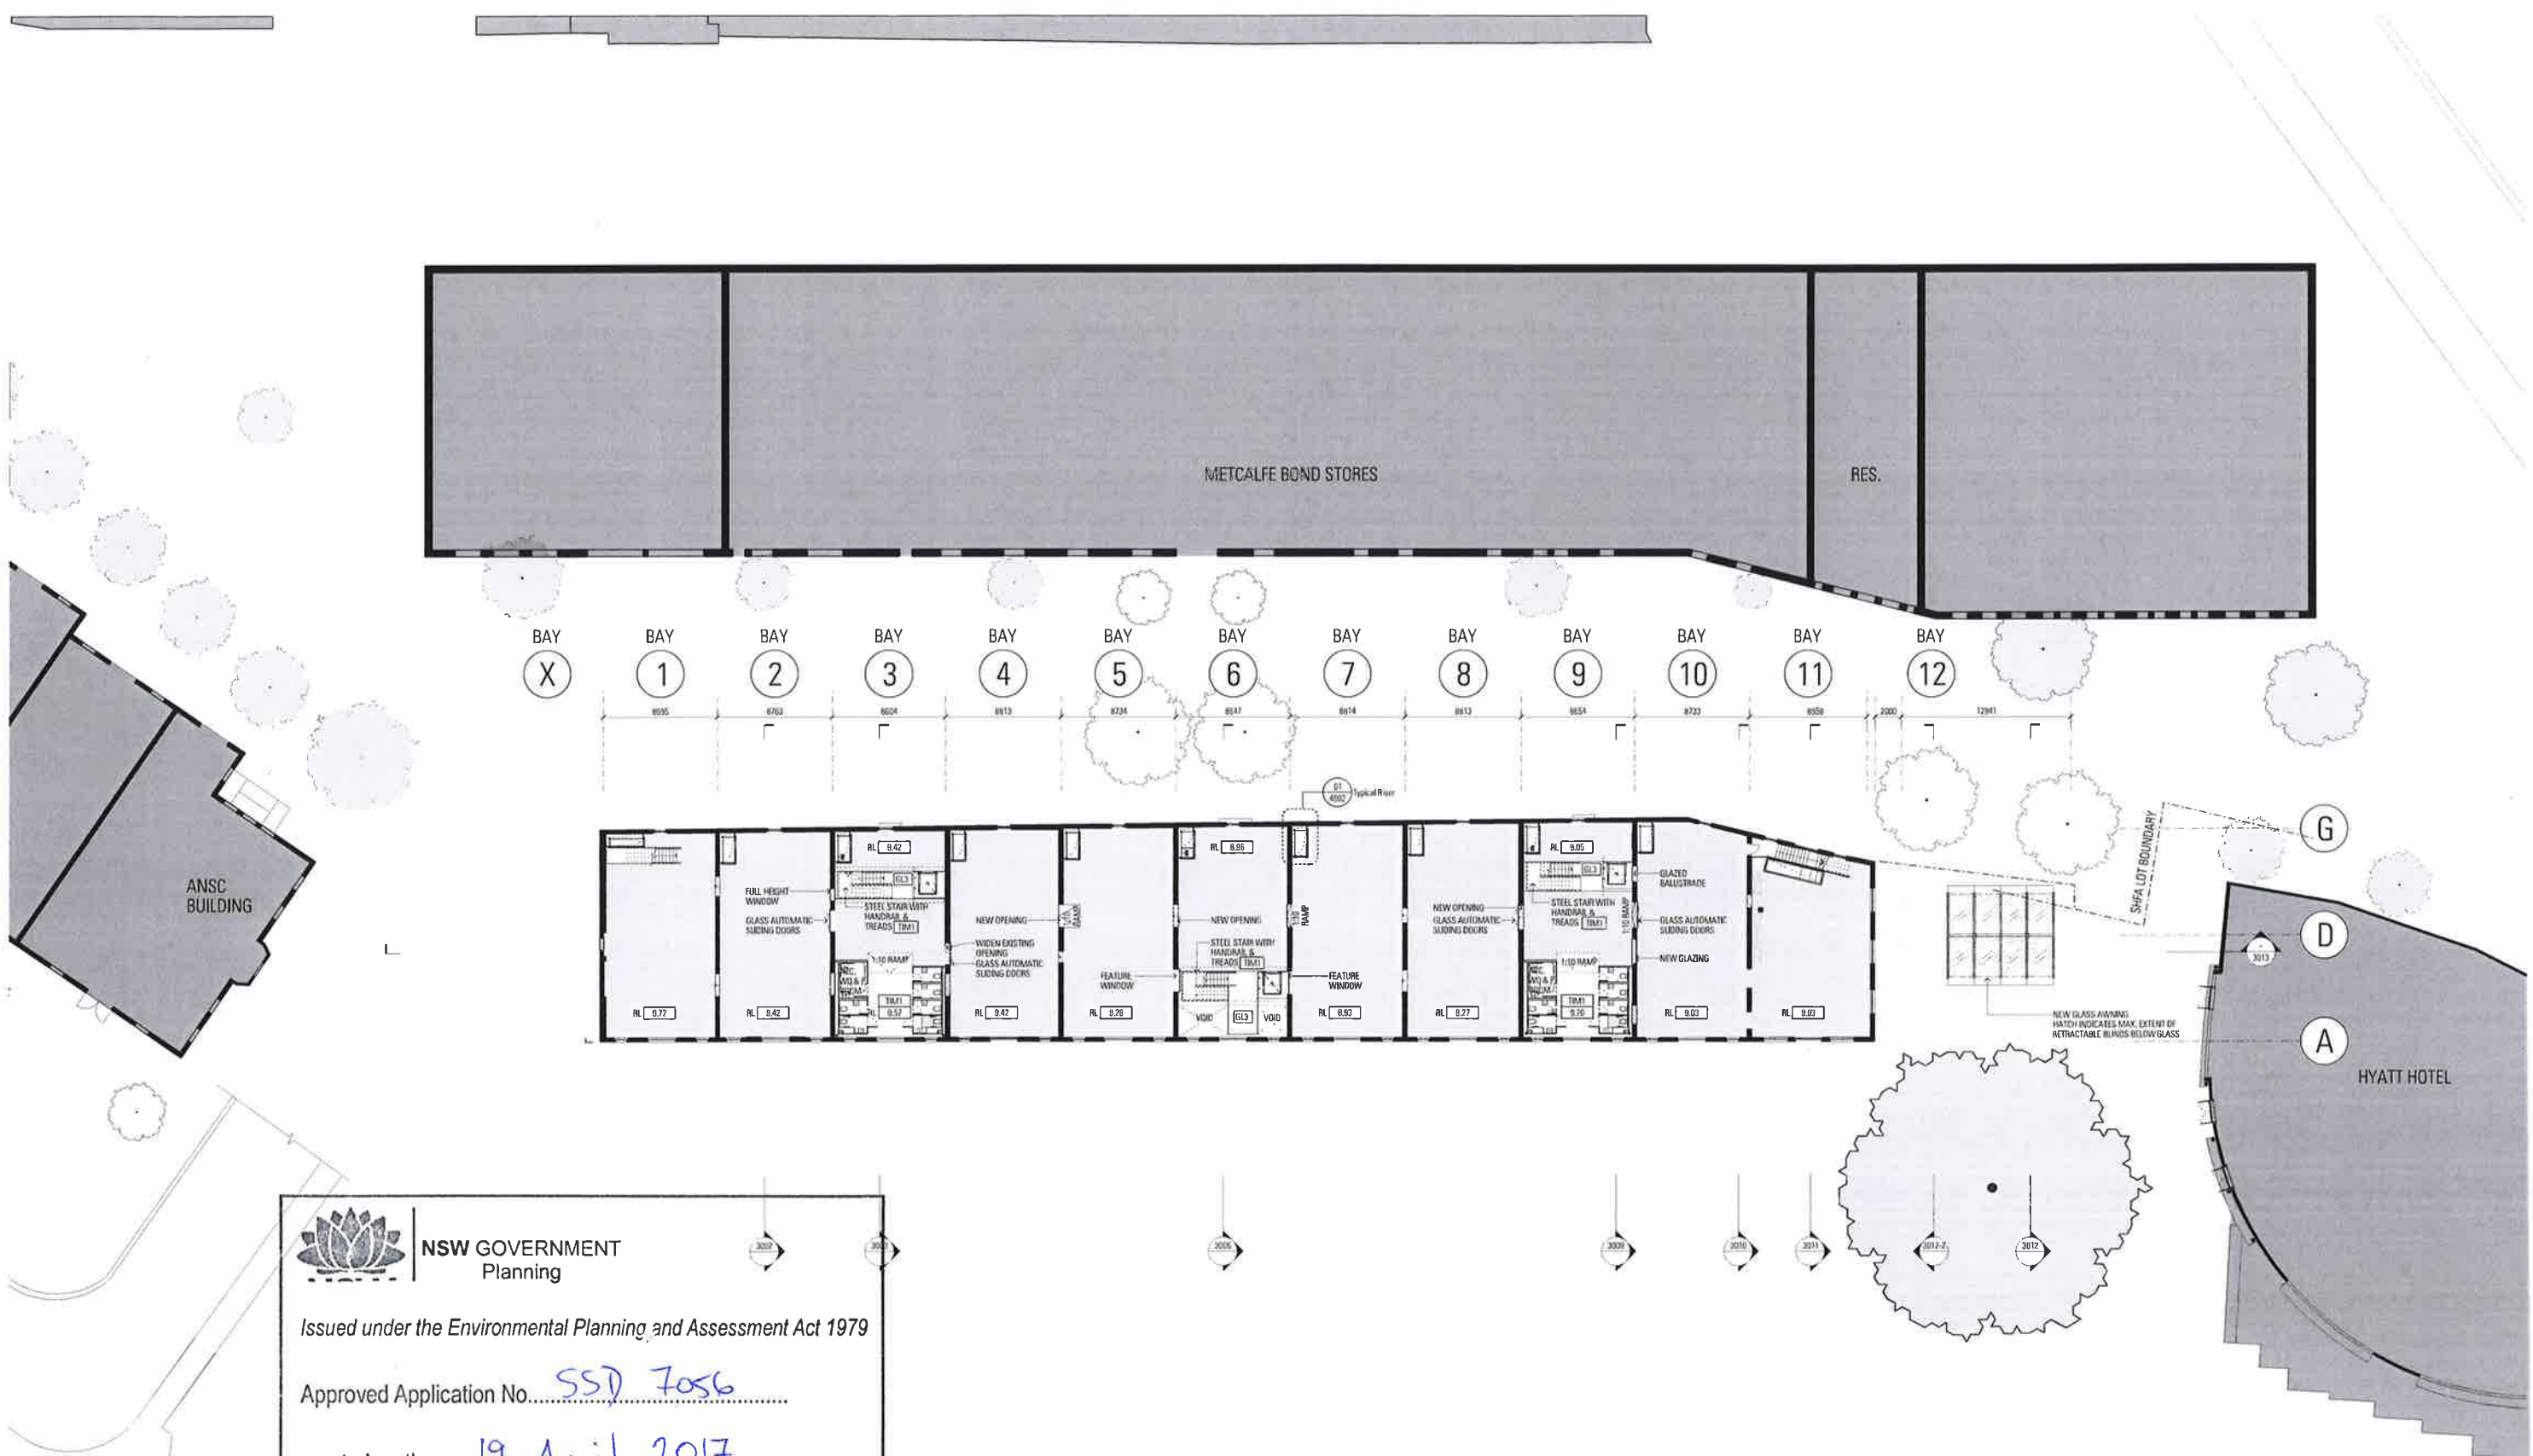



NSW GOVERNMENT
Planning


Issued under the *Environmental Planning and Assessment Act 1979*

Approved Application No. SSD 7056

granted on the 19 April 2017

Signed [Signature]

Sheet No. 4 of 40

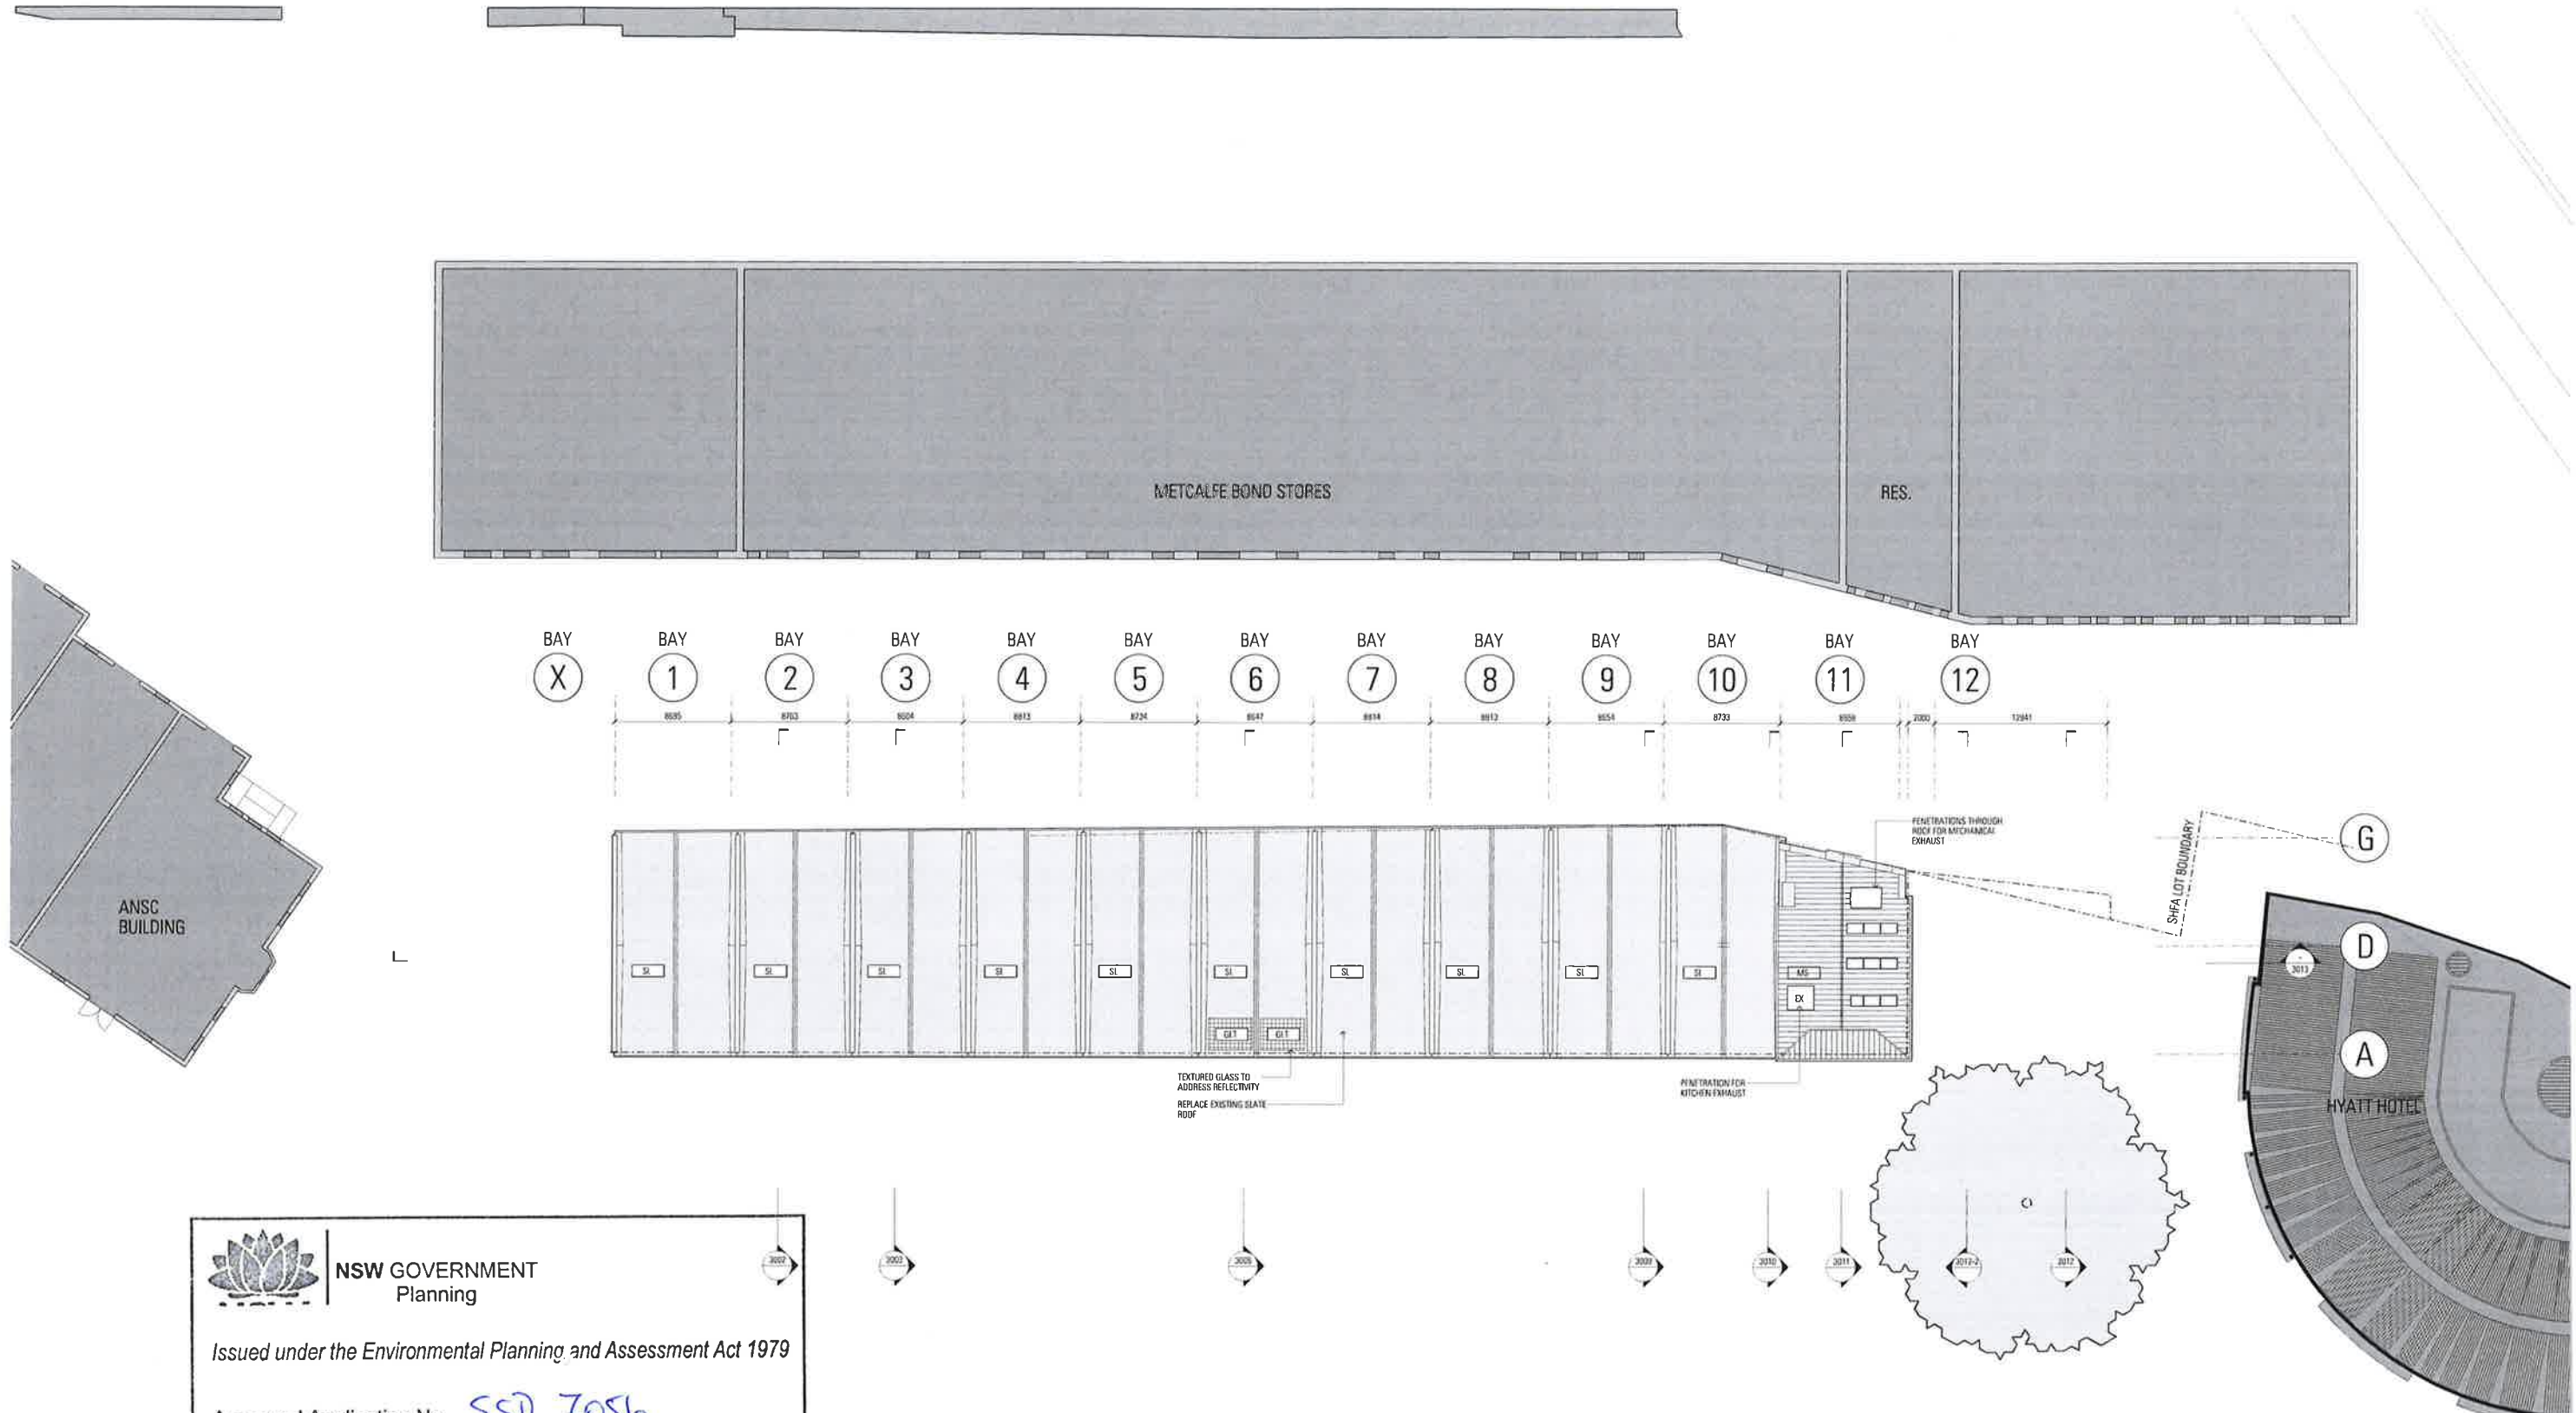



**NSW GOVERNMENT
Planning**

Issued under the Environmental Planning and Assessment Act 1979


Approved Application No. SSD 7056

granted on the 19 April 2017


Signed [Signature]

Sheet No. 7 of 40

01 EAST ELEVATION
SCALE 1:200

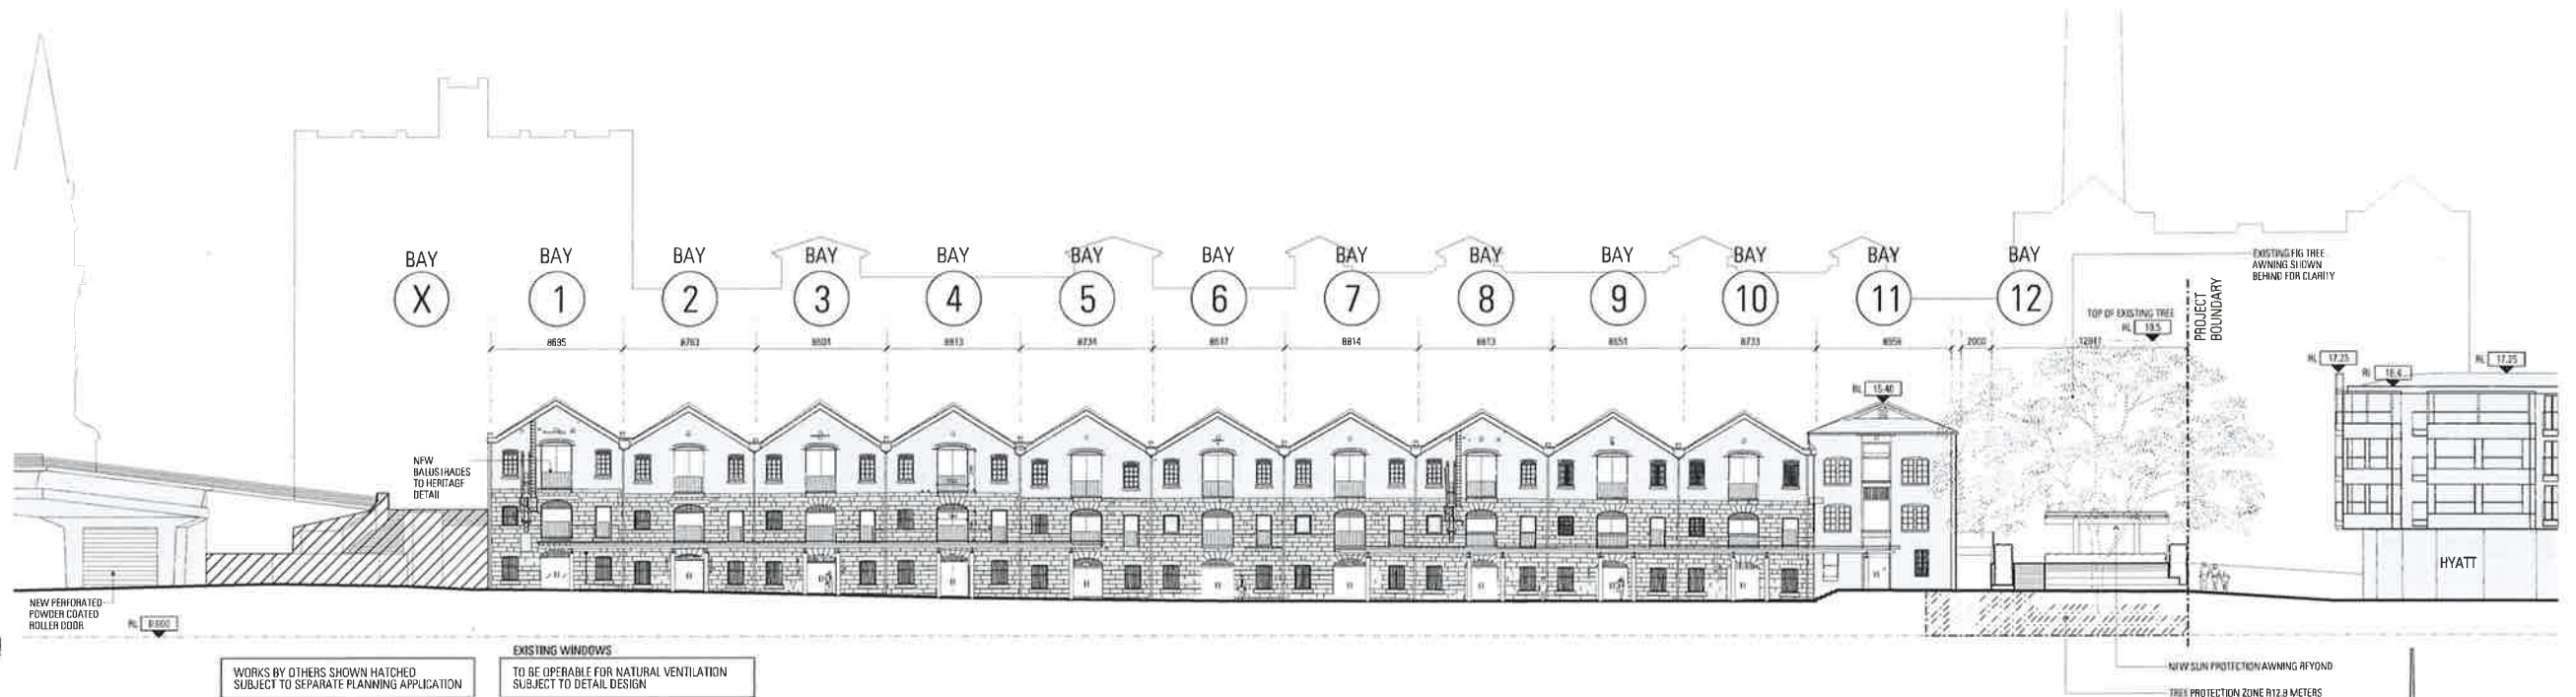

02 WEST ELEVATION
SCALE 1:200

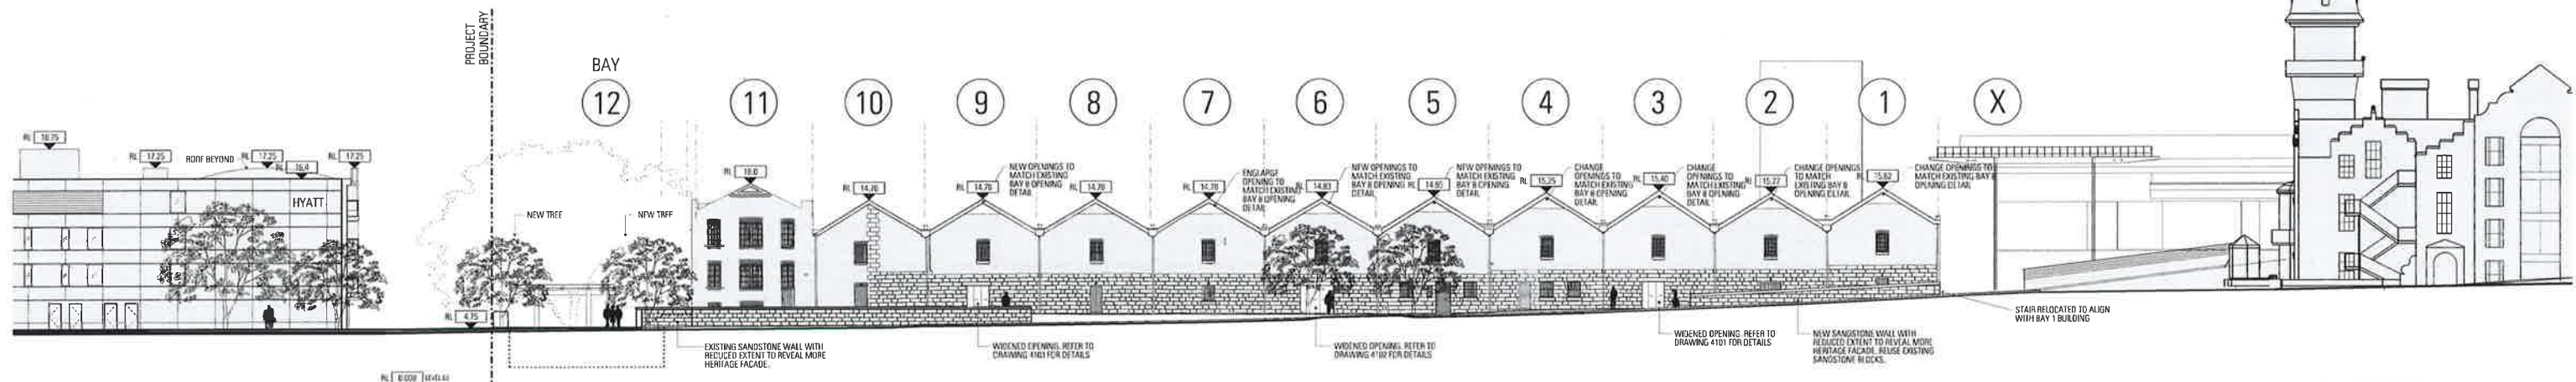

03 NORTH ELEVATION
SCALE 1:200



NSW GOVERNMENT
Planning

Issued under the Environmental Planning and Assessment Act 1979

Approved Application No. SSD 7056

granted on the 19 April 2017

Signed [Signature]

Sheet No. 8 of 40

Architect
JPW
JOHNSON PILTON WALKER

Address
JPW Pty Ltd
Level 18, The Hub Building, 95 Pitt Street
Sydney NSW 2000, Australia

Phone
+61 2 9250 1000
+61 2 9250 1001
www.jpww.com.au

Structural Engineer
TJW
TJW Pty Ltd
Level 18, The Hub Building, 95 Pitt Street
Sydney NSW 2000, Australia

Phone
+61 2 9250 1000
+61 2 9250 1001
www.tjw.com.au

Structural Engineer
TJW
TJW Pty Ltd
Level 18, The Hub Building, 95 Pitt Street
Sydney NSW 2000, Australia

Phone
+61 2 9250 1000
+61 2 9250 1001
www.tjw.com.au

Structural Engineer
TJW
TJW Pty Ltd
Level 18, The Hub Building, 95 Pitt Street
Sydney NSW 2000, Australia

Phone
+61 2 9250 1000
+61 2 9250 1001
www.tjw.com.au

Structural Engineer
TJW
TJW Pty Ltd
Level 18, The Hub Building, 95 Pitt Street
Sydney NSW 2000, Australia

Phone
+61 2 9250 1000
+61 2 9250 1001
www.tjw.com.au

Structural Engineer
TJW
TJW Pty Ltd
Level 18, The Hub Building, 95 Pitt Street
Sydney NSW 2000, Australia

Phone
+61 2 9250 1000
+61 2 9250 1001
www.tjw.com.au

CAMPBELL'S STORES
SYDNEY HARBOUR

Survey Notes
Drawings are based on a 1:200 scale drawing and do not constitute a survey.
The survey was conducted by the NSW Survey Office in 2014 and is accurate to 1:200 scale.
The survey was conducted by the NSW Survey Office in 2014 and is accurate to 1:200 scale.

Revised Date
A 18/10/16
B 10/08/16
C 24/10/16

App. Cdr. Revision as issued for issue
B1 B1 Drawings
B2 Response to Submissions
B3 Revision to Bay 12

North Arrow
1200 @ 1:200
1200 @ 1:200

Scale 1:200
1200 @ 1:200
1200 @ 1:200

Key Plan
1200 @ 1:200
1200 @ 1:200

Drawing Title
ELEVATIONS

Project Number
12005

Drawing Station
EA

Revision
EA-A-2000
C



NSW GOVERNMENT
Planning



Issued under the Environmental Planning and Assessment Act 1979

Approved Application No. SS1 7056

granted on the 19 April 2017

Signed [Signature]

Sheet No. 9 of 40

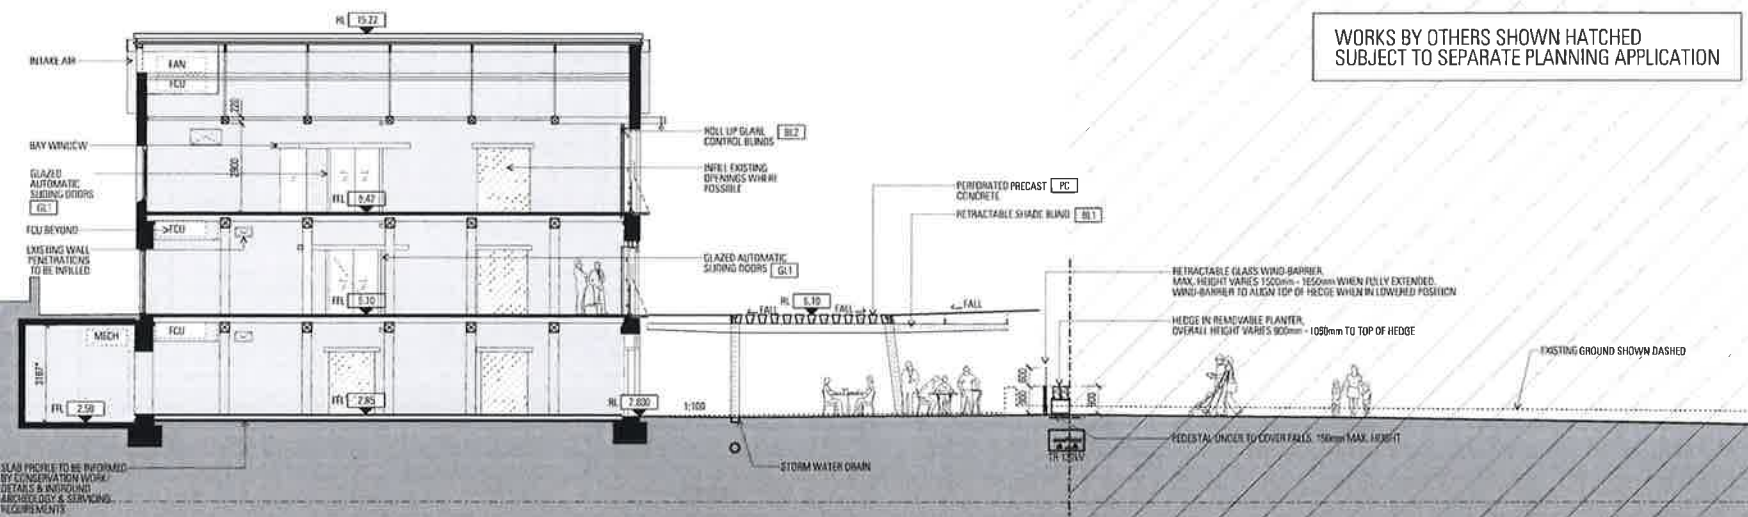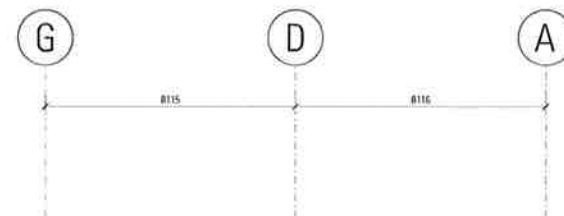

WORKS BY OTHERS SHOWN HATCHED
SUBJECT TO SEPARATE PLANNING APPLICATION

PROJECT BOUNDARY

PROJECT BOUNDARY



As Noted
JPW
JOHNSON PILTON WALKER
Johnson Pilton Walker Pty Ltd ACN 885 776 866
Level 10, Plaza Building, Australia Square
95 Pitt Street
Sydney NSW 2000, Australia
Telephone: +61 2 9559 5800
Facsimile: +61 2 9559 5999
www.jpw.com.au

Client
Kathleen & Phil Hill
Suite 201, 21 John St, Sydney NSW 2000
Project Name & Quantity Survey
About Page (K&P)
The Podium Building - 1 Market Street, Sydney NSW 2000
Telephone: +61 2 9559 7311
www.kathleenhill.com

Structural Engineer
Northrop Consulting Engineers Pty Ltd
Level 11, 215 George Street, Sydney NSW 2000
Telephone: +61 2 9554 4100 Facsimile: +61 2 9541 4324
http://www.northrop.com.au
In situ & Cast in place
Taylor Thompson Wilby Consulting Engineers
Level 12, 40 Charles Street, St Leonards NSW 2055
Telephone: +61 2 9436 7986 Facsimile: +61 2 9436 3146
www.ttc.com.au

Material	Refer to Appendix 2 Materials Record for Details
PAVE1	DB1
PAVE2	DB2
PAVE3	DB3
PAVE4	DB4
PAVE5	DB5
ASPH1	DB6
SI1	DB7
CONC1	DB8
CONC2	DB9
CONC3	DB10
CONC482	DB489
CONC483	DB



NSW GOVERNMENT
Planning



Issued under the Environmental Planning and Assessment Act 1979

Approved Application No. SSD 7056

granted on the 19 April 2017

Signed [Signature]

Sheet No. 10 of 40

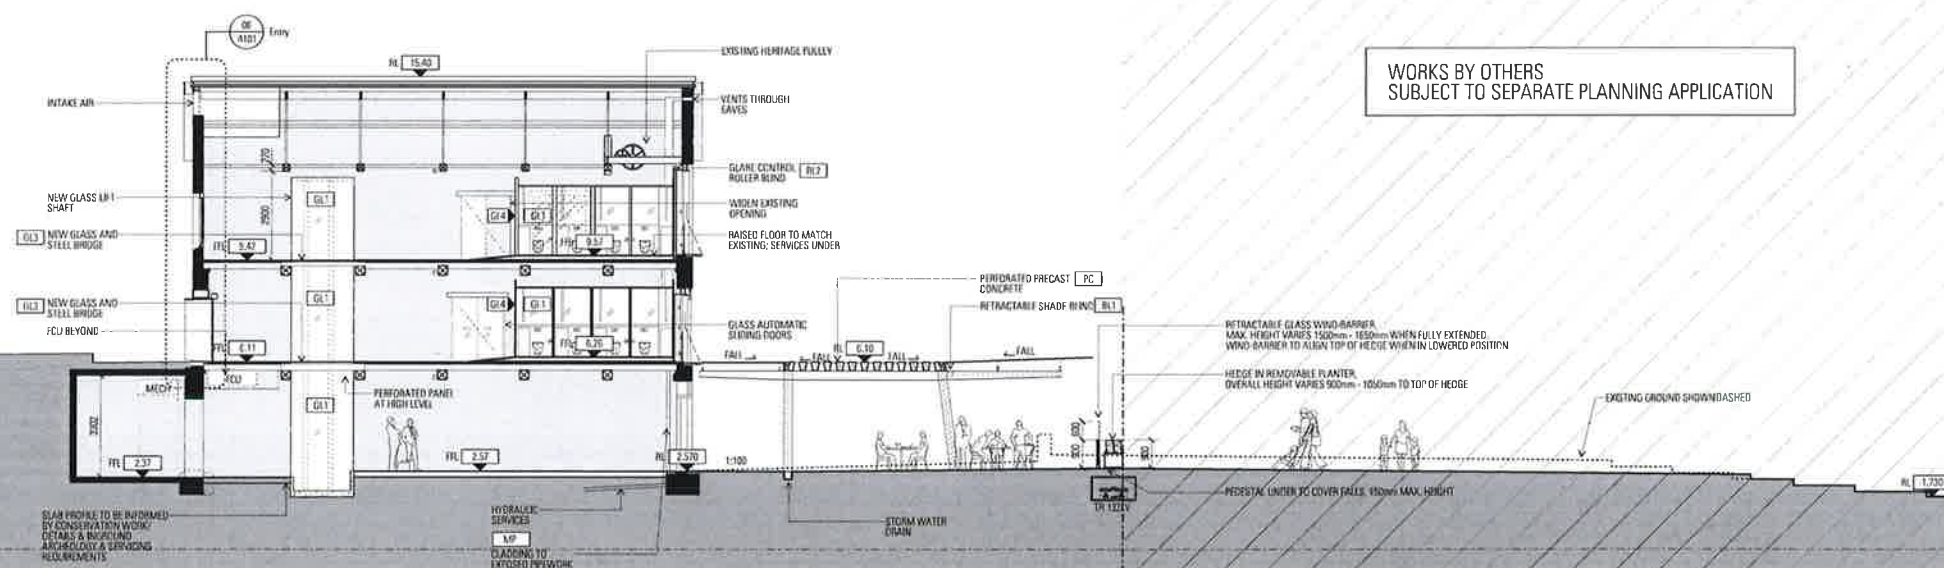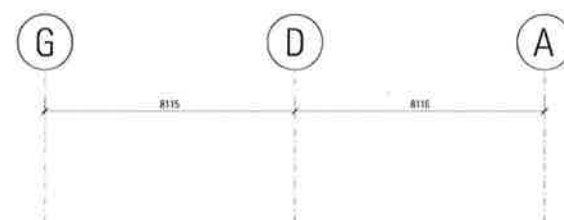

WORKS BY OTHERS
SUBJECT TO SEPARATE PLANNING APPLICATION

PROJECT BOUNDARY

PROJECT BOUNDARY

JPW
JOHNSON PILTON WALKER
Johnston Pilton Walker Pty Ltd
Level 10, Bank Building, Australia Square
85 Pitt Street
Sydney NSW 2000, Australia
Telephone: +61 2 9233 8800
Facsimile: +61 2 9233 8808
www.jpw.com.au

Client
Tollwinds Pty Ltd
Suite 301, 25 Little St, Sydney NSW 2000

Project Manager & Designer
Alex Fyfe (0416 111 111)
The Pacific Building, 4 Market Street, Sydney NSW 2000
Telephone: +61 2 9233 7211
www.tollwinds.com

Service Engineer
No 100 Consulting Engineers Pty Ltd
Level 11, 245 Pitt St, Sydney NSW 2000
Telephone: +61 2 9233 4752
www.no100.com.au

Structural Engineer
Foster Thompson Consulting Engineers
Level 11, 40 Chalmers Street, St Leonards NSW 2058
Telephone: +61 2 9435 7333
www.fosterthompson.com.au

Materials
Refer to Appendix 3 - Materials Schedule for finishes

PAVE1	GB1	CONC2	MP1	SL
PAVE2	GB2	TIM1	MP2	MS
PAVE3	GL1	TIM2	SS1	GL1
PAVE4	GL2	TIM3	PT1	PC
PAVE5	GL3	TIM4	PT2	
ASPH1	GL4	TIM5	BL1	
SL1	CONC1	SP1	TIM	

Notes
1. Existing Works
2. New Works
3. Works to be completed
4. Works to be completed (not part of the scope of work)


CAMPBELL'S STORES
SYDNEY HARBOUR

General Notes
1. The design is based on the information provided by the client and is subject to change without notice.
2. The design is based on the information provided by the client and is subject to change without notice.
3. The design is based on the information provided by the client and is subject to change without notice.

Rev
A 10/10/16
B 10/10/16
C 20/10/16
Rev
A 10/10/16
B 10/10/16
C 20/10/16

Scale / North Point
1:100 @ B1
1:200 @ A2

By reference to the drawing, the scale of the drawing is as shown. The scale of the drawing is as shown. The scale of the drawing is as shown.

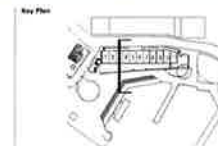

SECTION - BAY 3

Project Number
12006
Drawing Number
EA

Drawing Number
EA-A-3003
Revision
C