


22/01/2016 5:00:49 PM

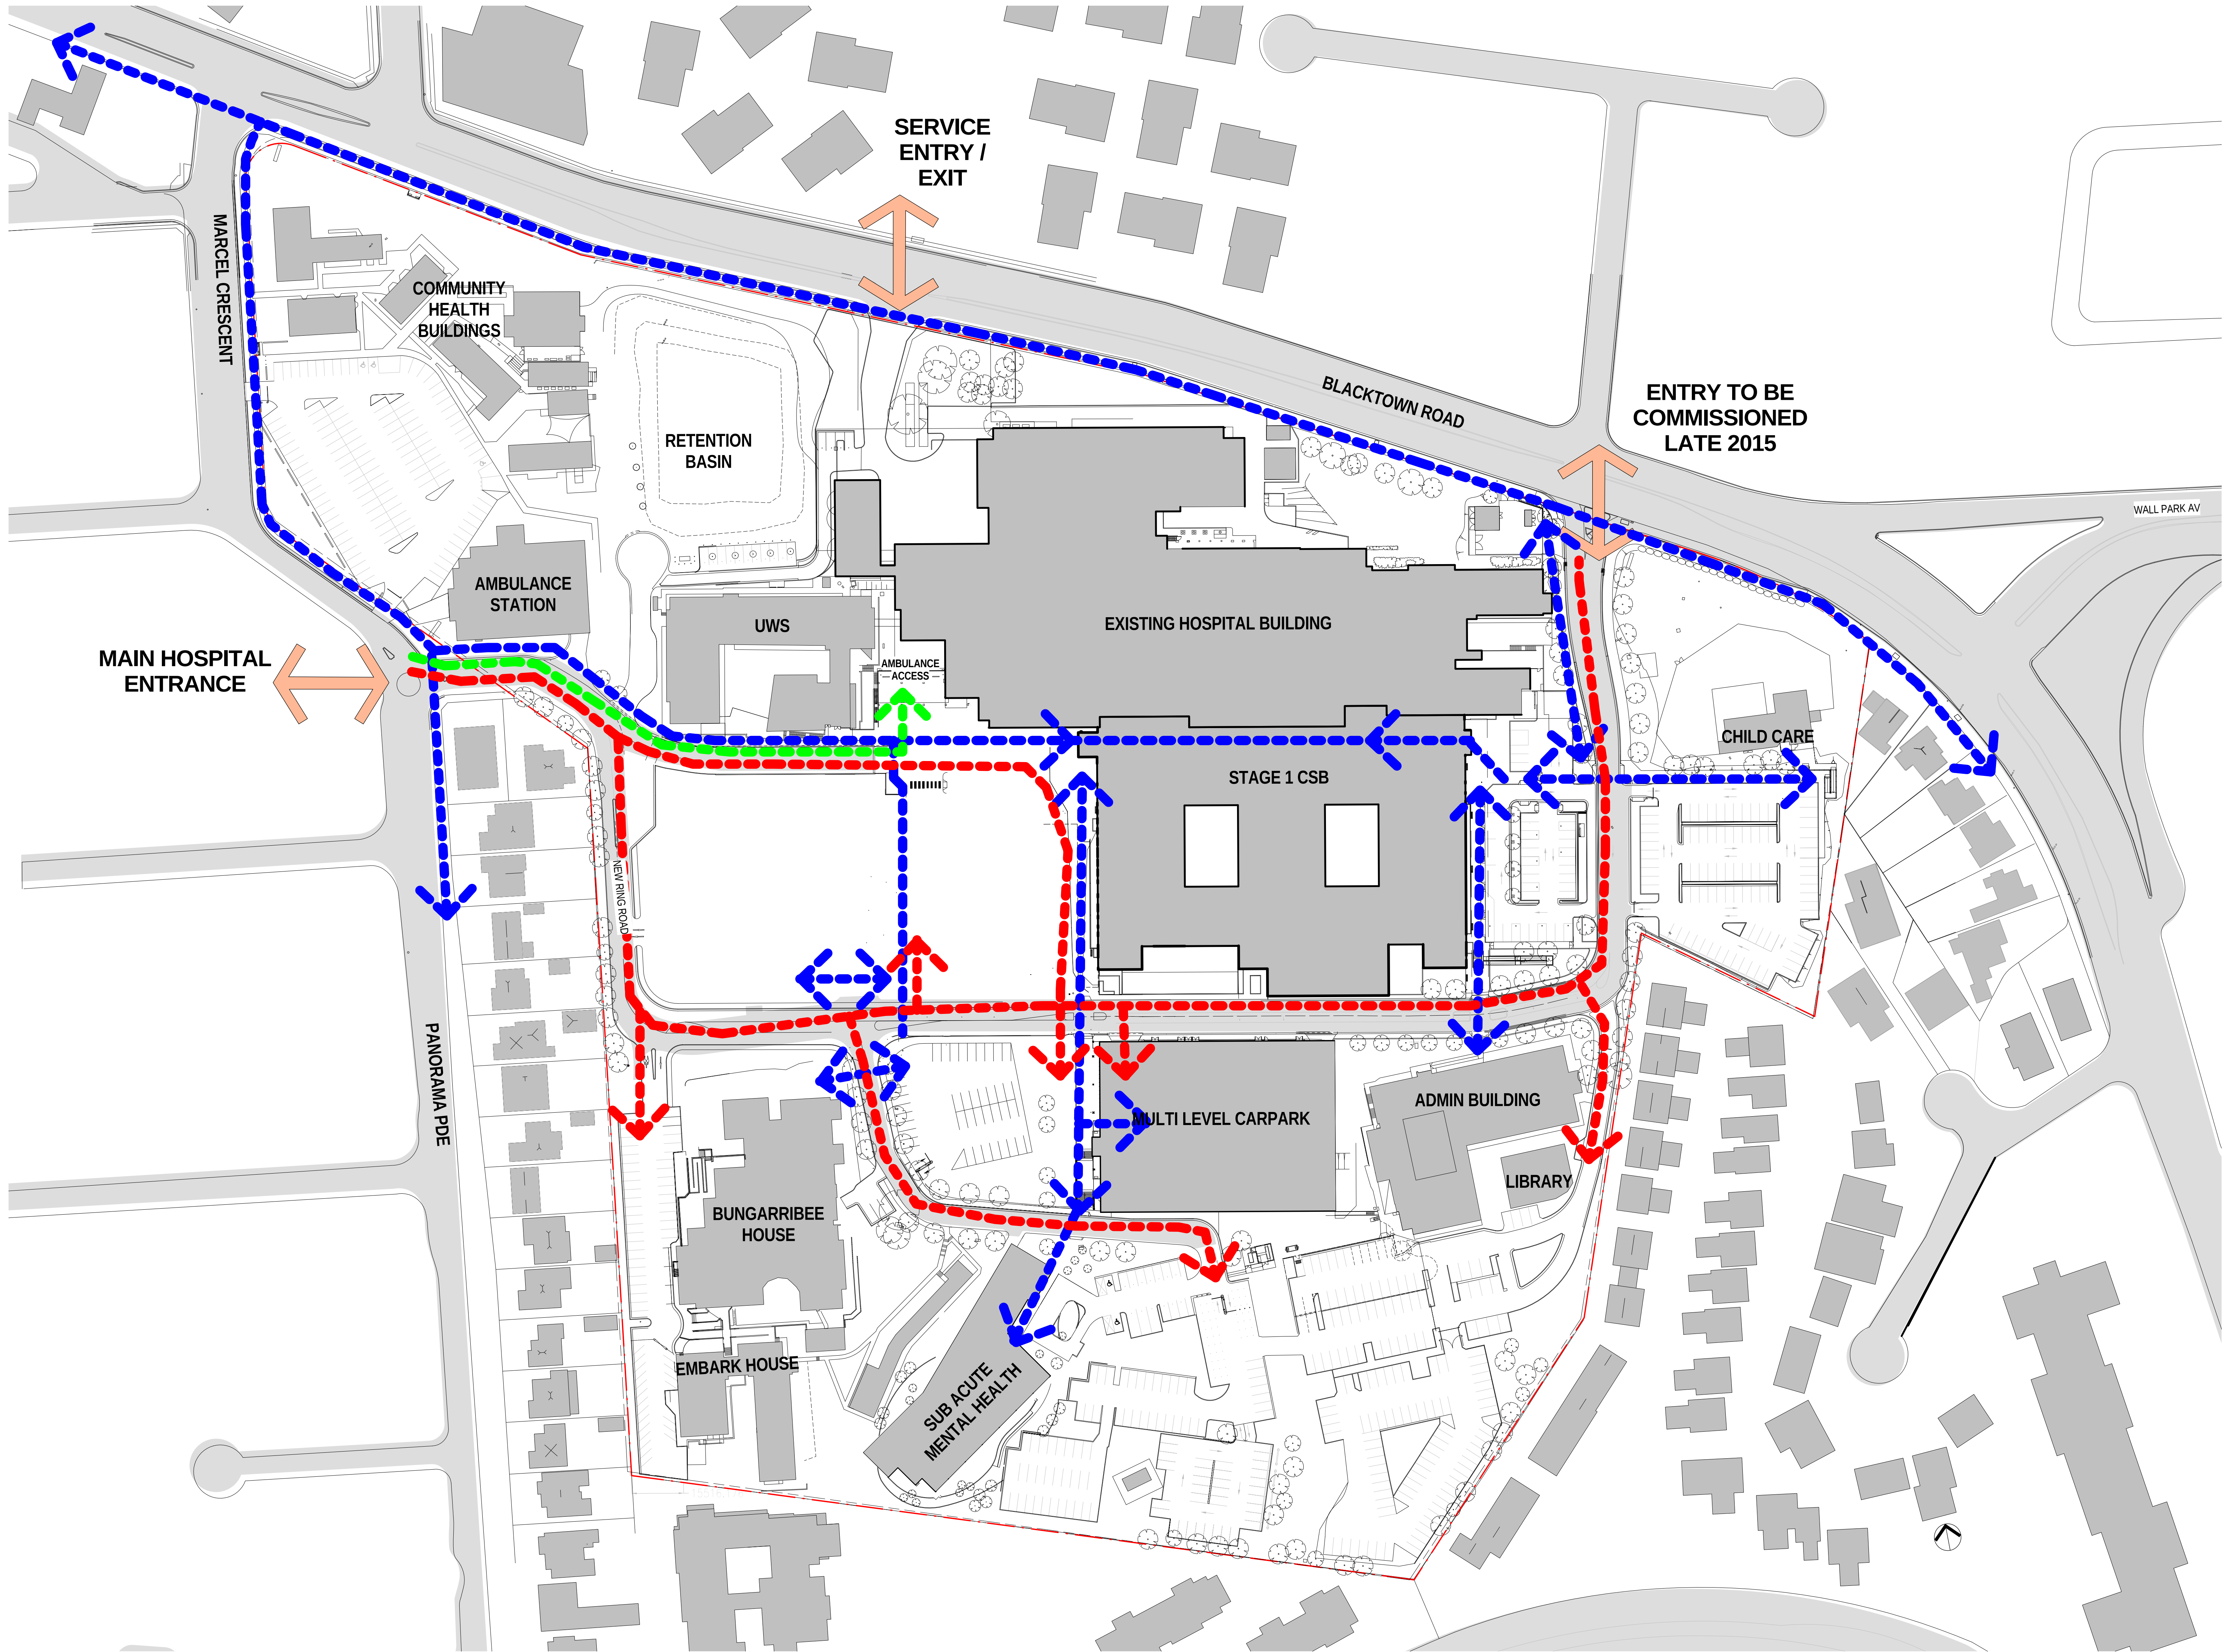


1 EXISTING SITE PLAN
0116 1:800

1:800 scale 0 10m 20m 30m 40m 50m 60m 70m 80m


NOTES:

PEDESTRIAN AND VEHICULAR
ACCESS LEGEND

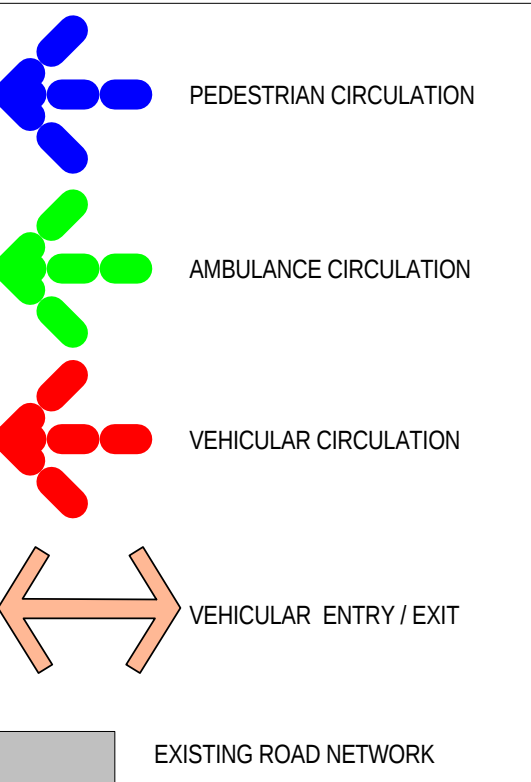

REV	DATE	DRAWN	REV'D	APP'D	AMENDMENT
4	22-01-2016				SCALE BAR ADDED
3	15-10-2015				SSD UPDATE ISSUE
2	24-09-2015				SSD DRAFT ISSUE UPDATE
1	21-09-2015				SSD DRAFT ISSUE

KEY PLAN

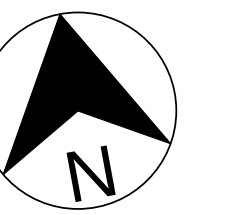

CONSULTANT

CLIENT
HEALTH INFRASTRUCTURE



JACOBS

100 CHURCH STREET
SYDNEY, NSW 2005
AUSTRALIA
Tel: +61 2 9523 2300
Fax: +61 2 9523 2300
Web: www.jacobs.com

PROJECT
BLACKTOWN AND MT. DRUITT
HOSPITALS REDEVELOPMENT -
STAGE 2
BLACKTOWN CAMPUS, BLACKTOWN ROAD, NSW
2148

TITLE
ARCHITECTURE
PEDESTRIAN AND VEHICULAR
CIRCULATION

DRAWING STATUS

APPROVAL ISSUE

DRAWN	DRAWING CHECK
Author	Checker
DESIGNED	DESIGN REVIEW
Designer	Approver
REVIEWED	DATE

APPROVED	DATE
----------	------

SCALE
As indicated

DRAWING NO.
SSD-AR-DG-0116

REV
4