


22/01/2016 4:58:43 PM


1 PROPOSED SITE PLAN
4005 1:800

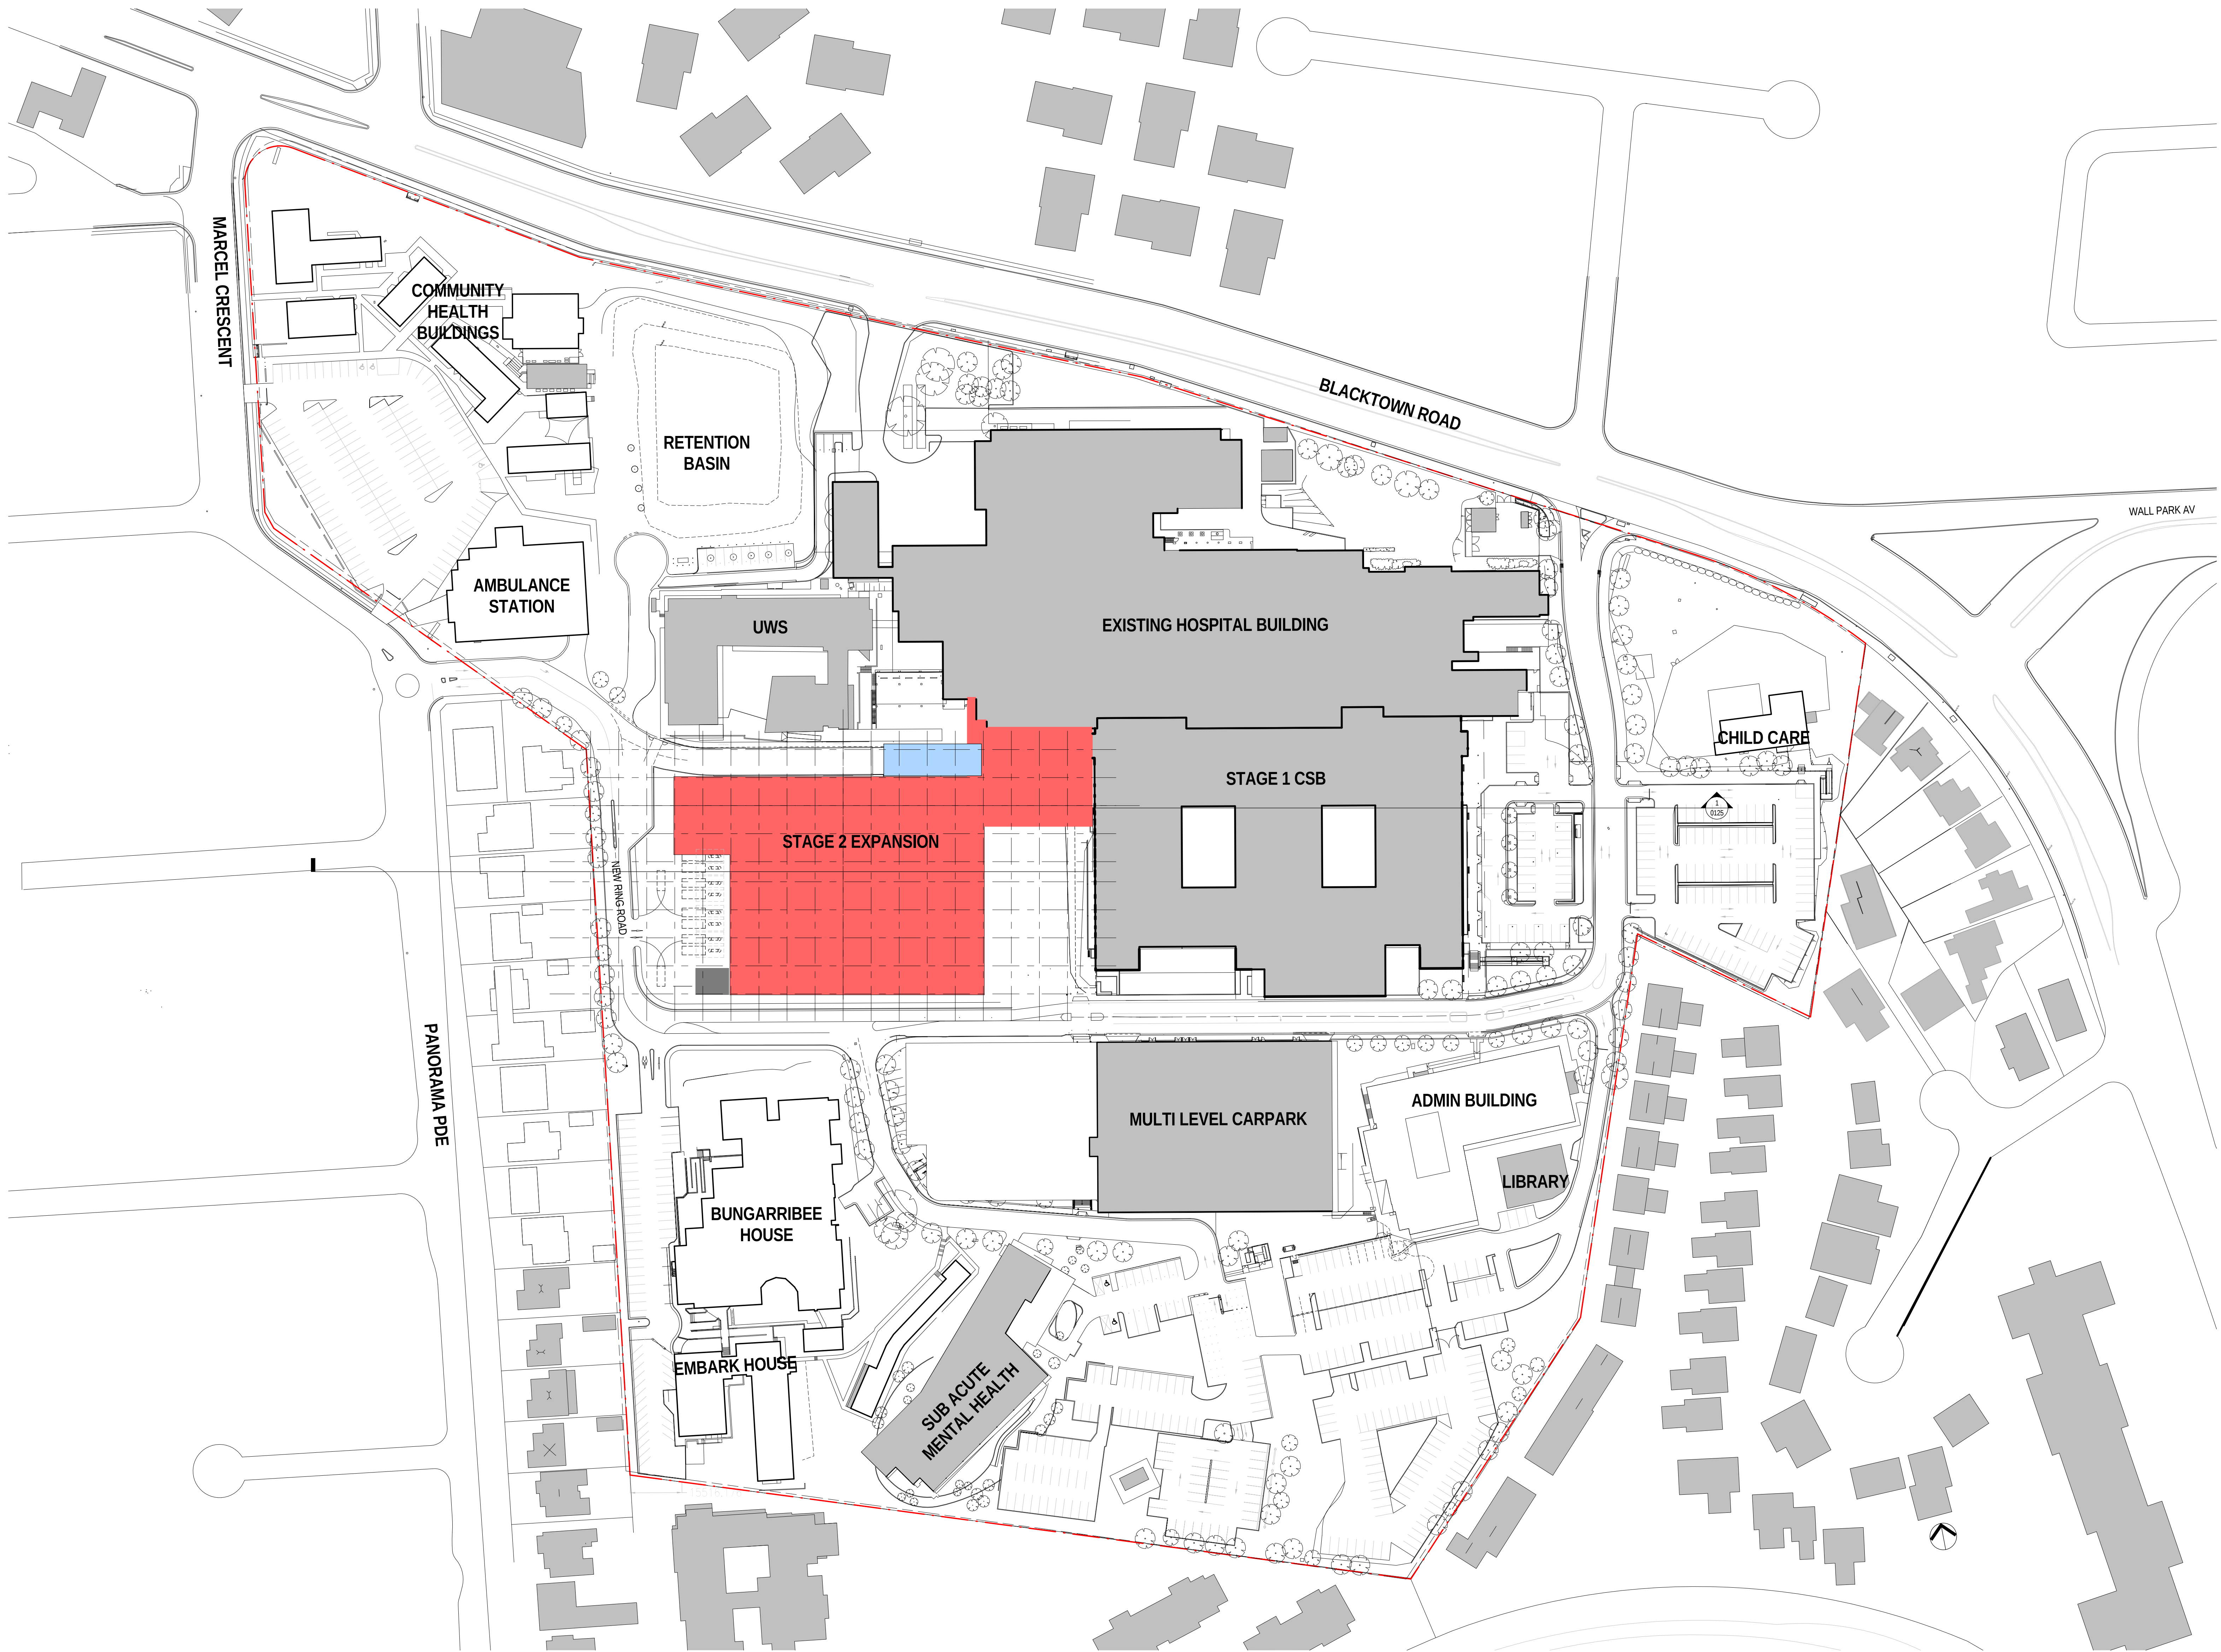

1:800 scale 0 10m 20m 30m 40m 50m 60m 70m 80m

NOTES:

REV	DATE	DRAWN	REV'D	APPROVED	AMENDMENT
4	22-01-2016				SCALE BAR ADDED
3	15-10-2015				SSD UPDATE ISSUE
2	24-09-2015				SSD DRAFT ISSUE UPDATE
1	22-09-2015				SSD DRAFT ISSUE

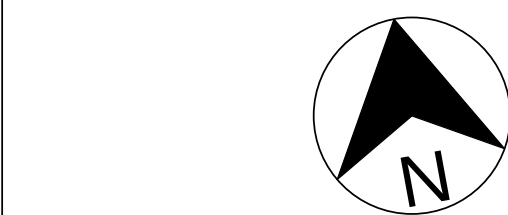

CONSULTANT

CLIENT
HEALTH INFRASTRUCTURE

JACOBS

100 CHURCH STREET
SYDNEY, NSW 2005
AUSTRALIA
Tel: +61 2 9028 2200
Fax: +61 2 9028 2200
Web: www.jacobs.com

PROJECT
BLACKTOWN AND MT. DRUITT
HOSPITALS REDEVELOPMENT -
STAGE 2
BLACKTOWN CAMPUS, BLACKTOWN ROAD, NSW
2148

TITLE
ARCHITECTURE
PROPOSED SITE PLAN

DRAWING STATUS

APPROVAL ISSUE

DRAWN: JACOBS	DRAWING CHECK: AC	DATE
DESIGNED: JACOBS	DESIGN REVIEW: CY	DATE
REVIEWED:		DATE
APPROVED:		DATE

SCALE:
1:800
DRAWING NO:
NB98100-SSD-AR-DG-0112
REV
4