


22/01/2016 4:57:39 PM

1 EXISTING SITE PLAN
4005 1:800

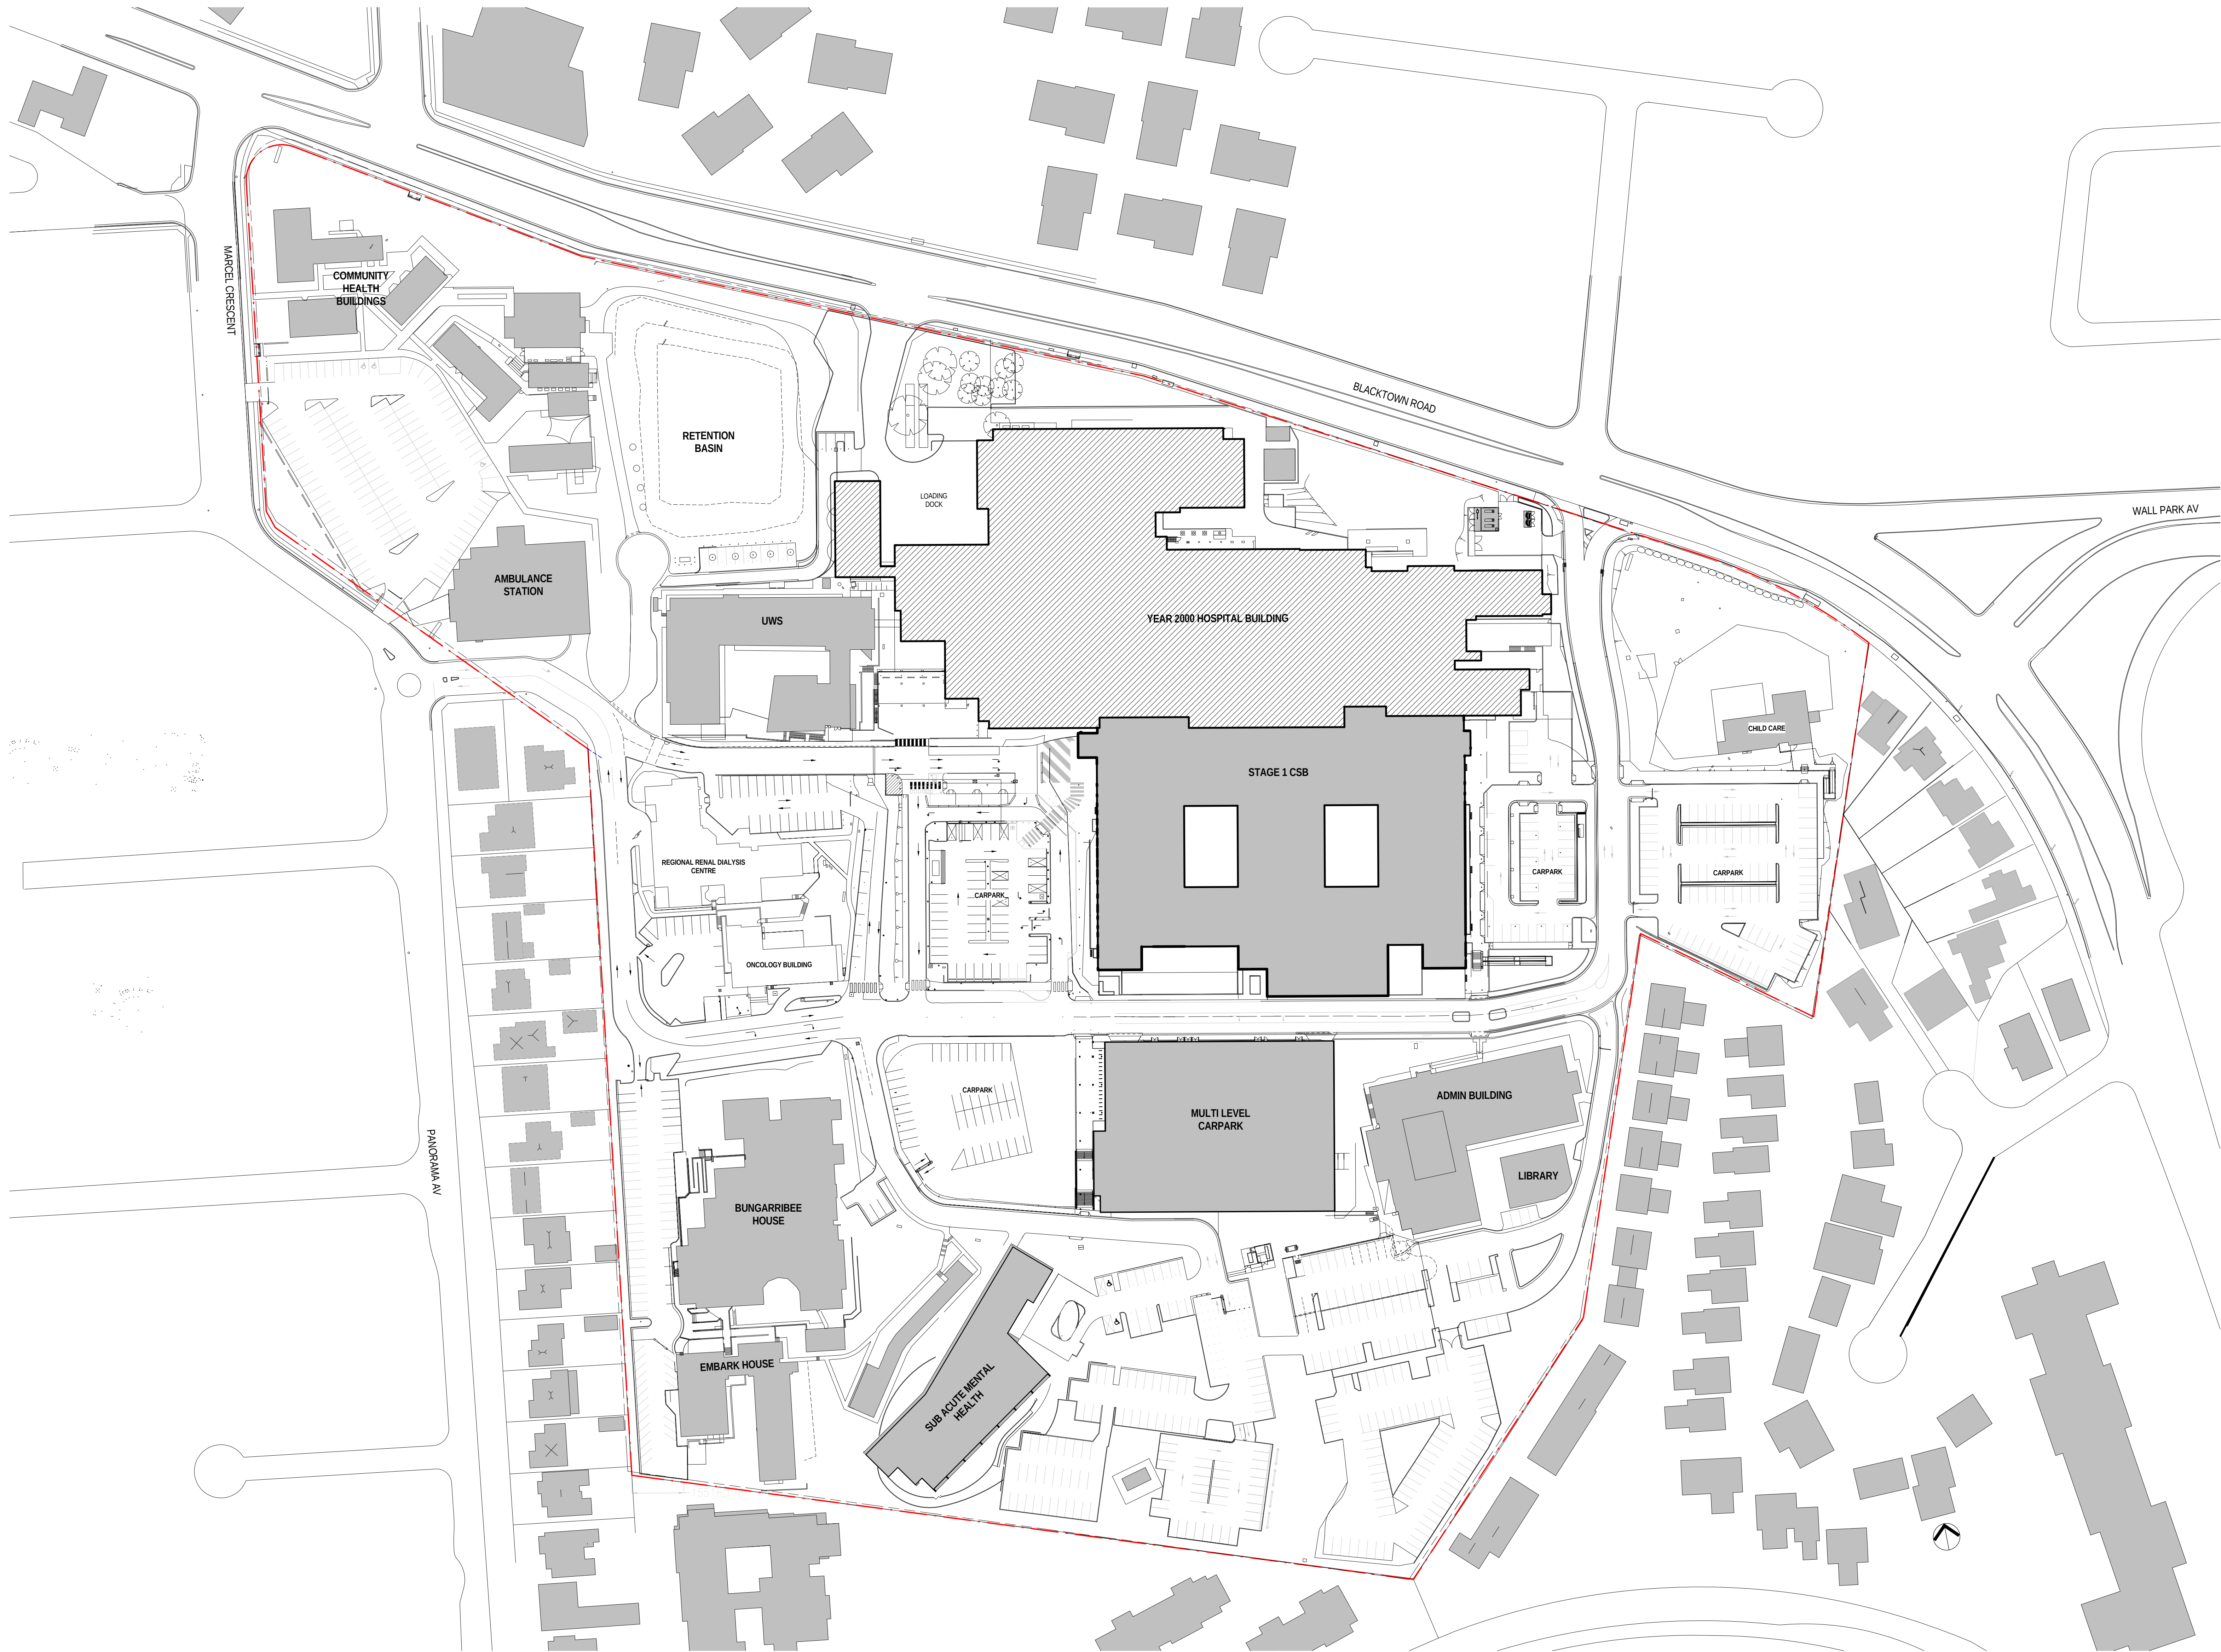


NOTES:

4	22-01-2016	SCALE BAR ADDED
3	15-10-2015	SSD UPDATE ISSUE
2	24-09-2015	SSD DRAFT ISSUE UPDATE
1	22-09-2015	SSD DRAFT ISSUE

REV DATE DRAWN REVD APPD AMENDMENT

KEY PLAN

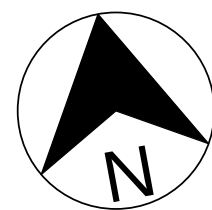

CONSULTANT

CLIENT
HEALTH INFRASTRUCTURE



JACOBS

100 CHURCH STREET
SYDNEY, NSW 2005
AUSTRALIA

Tel: +61 2 9023 2200
Fax: +61 2 9023 2200
Web: www.jacobs.com

PROJECT
BLACKTOWN AND MT. DRUITT
HOSPITALS REDEVELOPMENT -
STAGE 2
BLACKTOWN CAMPUS, BLACKTOWN ROAD, NSW
2148

TITLE
ARCHITECTURE
EXISTING SITE PLAN

DRAWING STATUS

APPROVAL ISSUE

DRAWN JACOBS	DRAWING CHECK AC
DESIGNED JACOBS	DESIGN REVIEW CY
REVIEWED	DATE

APPROVED	DATE
----------	------

SCALE
1 : 800

DRAWING NO.
SSD-AR-DG-0111

REV
4