


CLEVELAND STREET

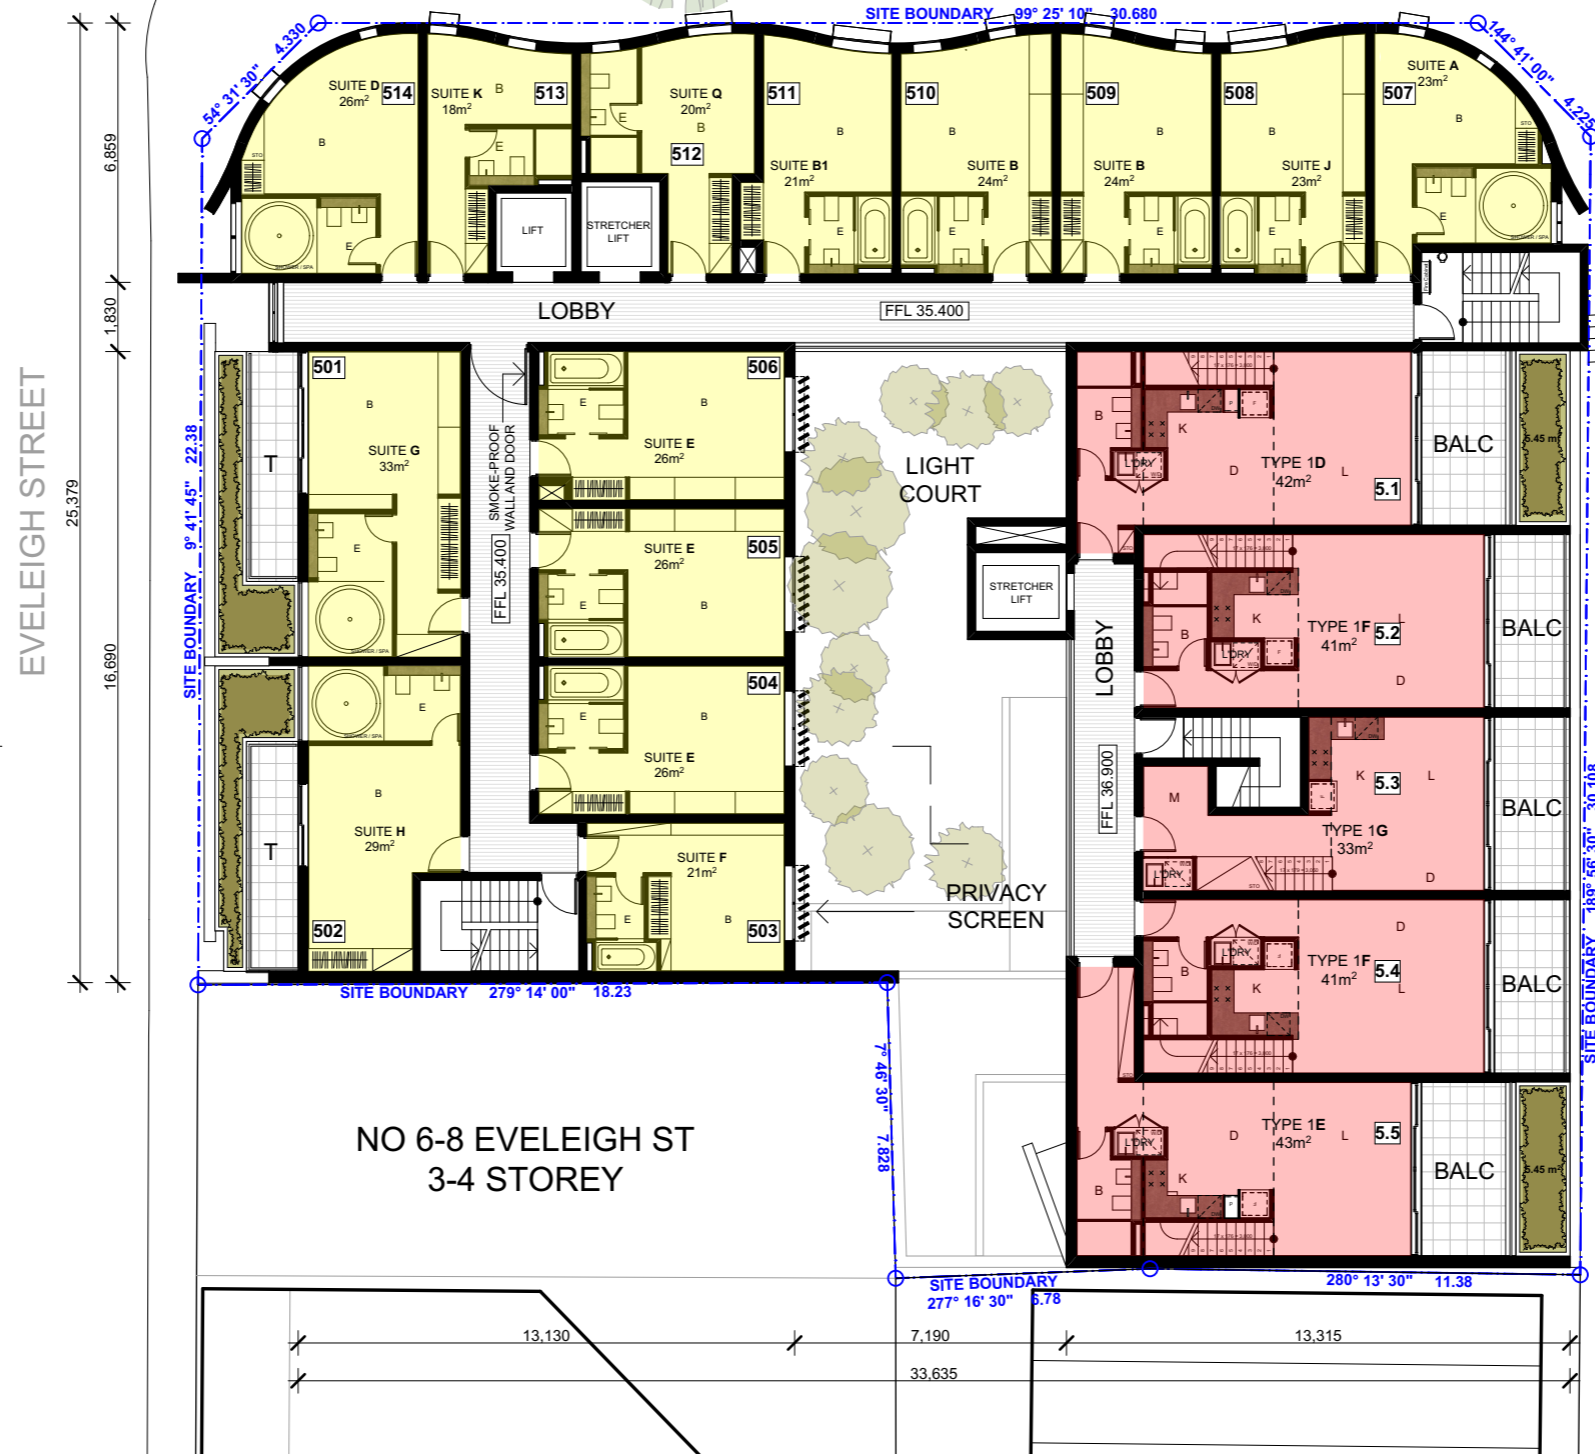

NO 165-173  
CLEVELAND ST  
3 STOREY

NO 179  
CLEVELAND ST  
3 STOREY

NO 6-8 EVELEIGH ST  
3-4 STOREY



PROJECT:  
PROPOSED MIXED USE MULTI UNIT  
RESIDENTIAL DEVELOPMENT

175-177 CLEVELAND ST & 1-5  
WOODBURN ST REDFERN

DRAWING:  
LEVEL 6 FLOOR PLAN

PROJECT NO: 2014067  
DRAWN BY: RM,YS  
SCALE: 1:200 @ A3  
DRAWING NO: REV:  
PLOTTED: 4/09/2015

**DA2007 A**

