

NO 165-173
CLEVELAND ST
3 STOREY




EVELEIGH STREET

25.397

34.910

CLEVELAND STREET

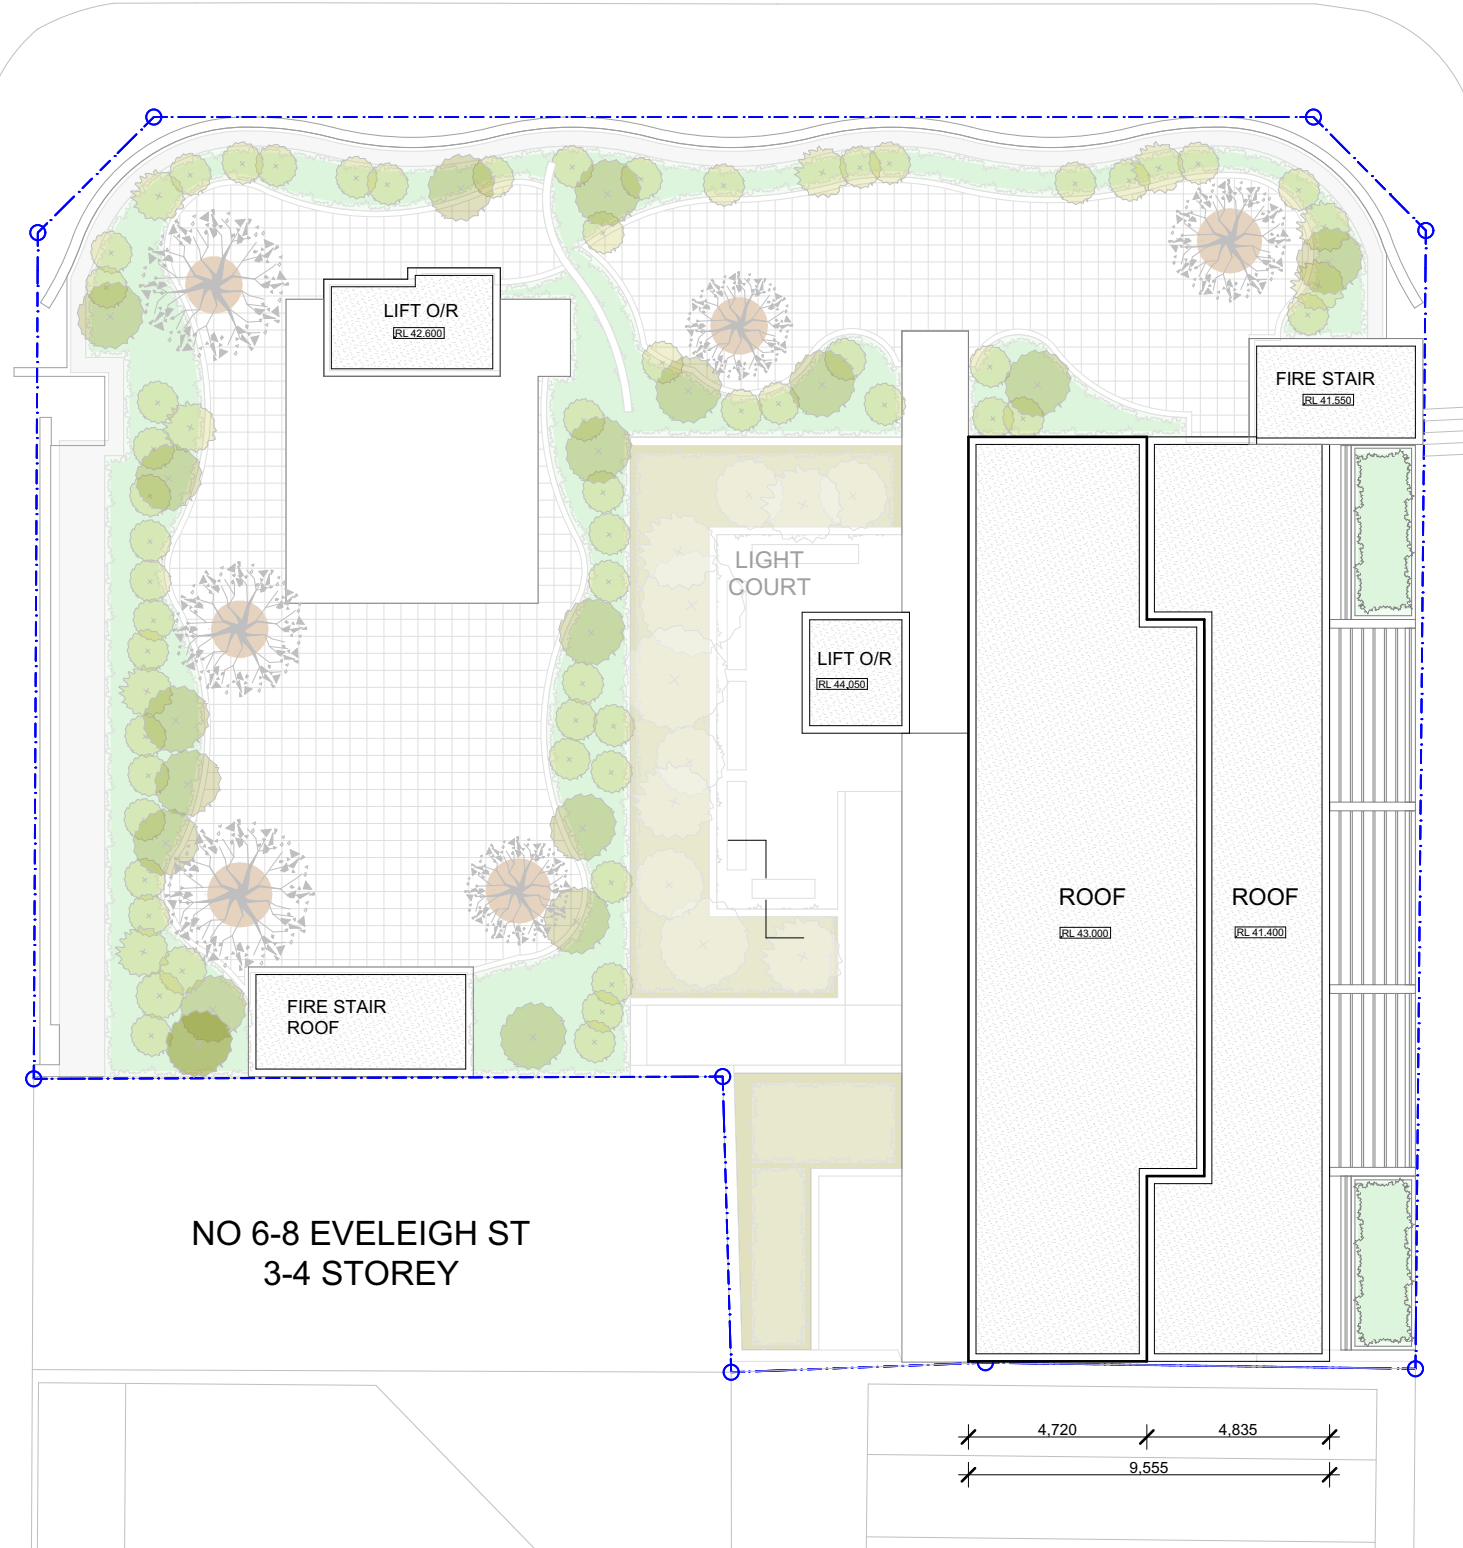

NO 6-8 EVELEIGH ST
3-4 STOREY

WOODBURN STREET

5.877

2.800

32.927

NO 179
CLEVELAND ST
3 STOREY



4.720 4.835
9.555

0 2 4 6m
DRAWING NOT TO SCALE IF REPRODUCED



JPR
Architects Pty Ltd
Level 4, 50 Stanley Street
East Sydney NSW 2010
Tel +61 2 9366 1133
Fax +61 2 9366 1100
ABN 52 255 001 003
www.jpra.com.au

PROJECT: 2014067
PROPOSED MIXED USE MULTI UNIT
RESIDENTIAL DEVELOPMENT
175-177 CLEVELAND ST & 1-5
WOODBURN ST REDFERN
DRAWING: ROOF PLAN

PROJECT NO: 2014067
DRAWN BY: RM.YS
SCALE: 1:200 @ A3
DRAWING NO: REV:
PLOTTED: 4/09/2015
DA2009 A