



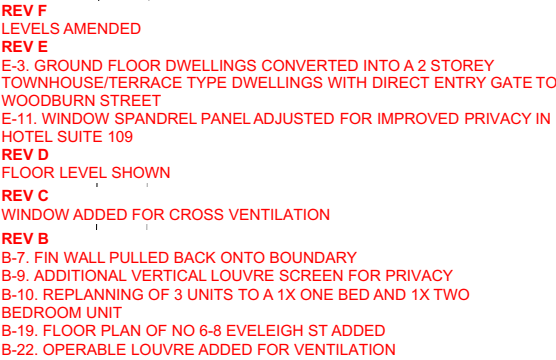




FIGURE 1 - VERTICAL PRIVACY LOUVRES

F AMENDED DRAWING 04-10-2016  
E REVISED DRAWING 20-07-2016  
D DA REVISION 20-04-2016  
C DA REVISION 07-04-2016  
B DA REVISION 07-03-2016  
A DA SUBMISSION 11-09-2015

FILE: 2014067 - 175 CLEVELAND ST - DA

0 2 4 6m  
DRAWING NOT TO SCALE IF REPRODUCED




**JPR Architects Pty Ltd**  
Level 4, 50 Stanley Street  
East Sydney NSW 2010  
Tel +61 2 9366 1133  
Fax +61 2 9366 1100  
ABN 52 255 001 003  
www.jpra.com.au


PROJECT: PROPOSED MIXED USE MULTI UNIT RESIDENTIAL DEVELOPMENT  
175-177 CLEVELAND ST & 1-5 WOODBURN ST REDFERN  
DRAWING: LEVEL 3 FLOOR PLAN

PROJECT NO: 2014067  
DRAWN BY: RM,YS  
SCALE: 1:200 @ A3  
PLOTTED: 4/10/2016  
REV: DA2004 F



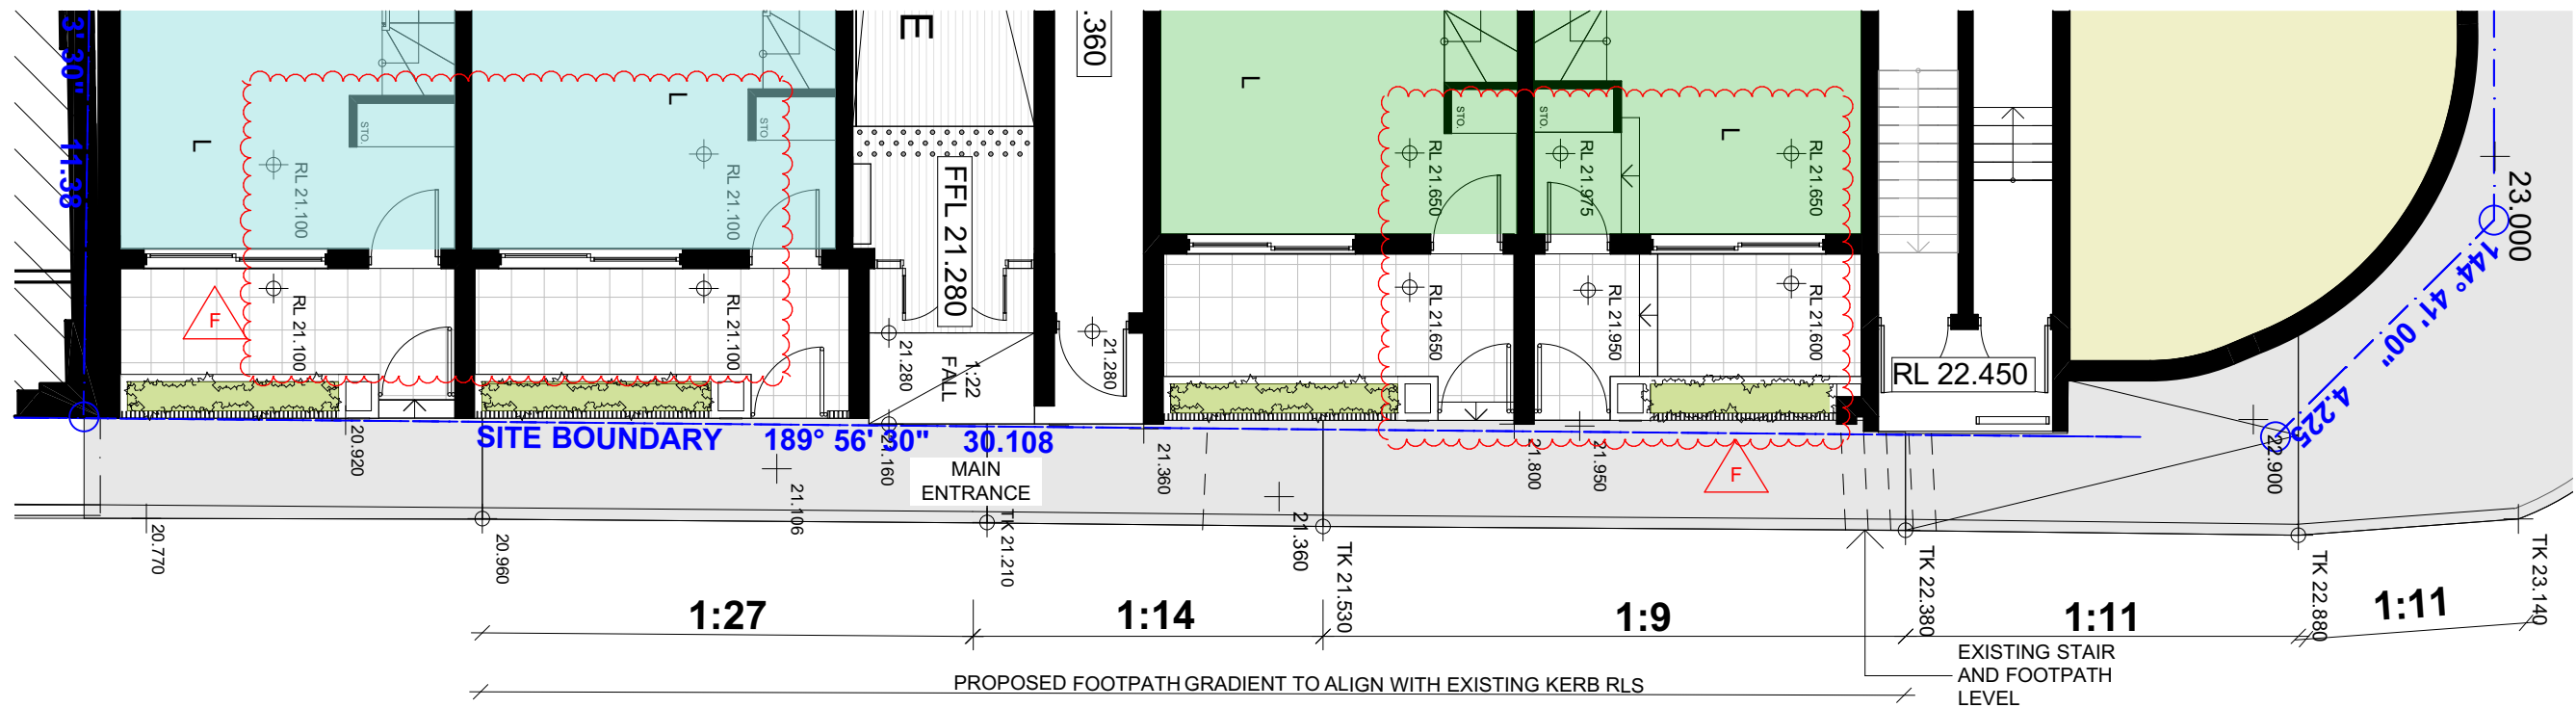

GROUND/LEVEL 1 PLAN

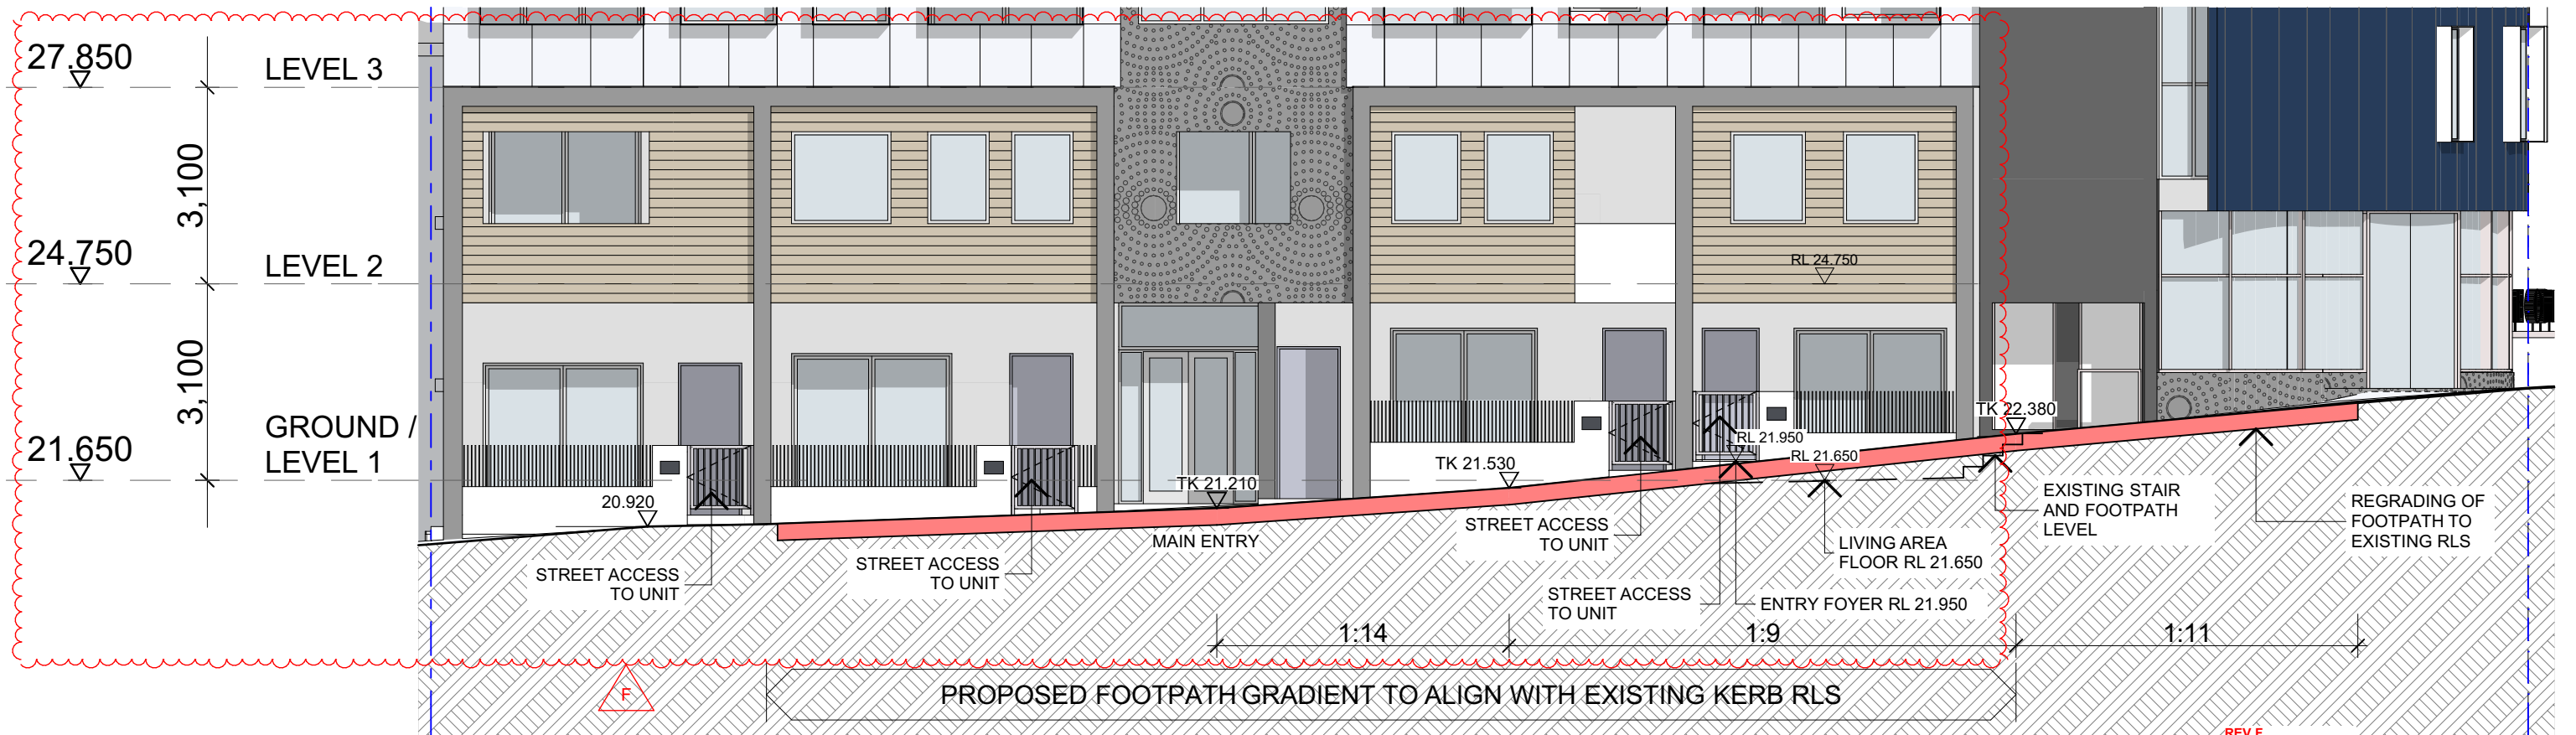

EAST ELEVATION - STREET LEVEL

F REVISED DRAWING 04-10-2016  
 E REVISED DRAWING 20-07-2016  
 C DA REVISION 20-04-2016  
 B DA REVISION 07-03-2016  
 A DA SUBMISSION 11-09-2015

FILE: 2014067 - 175 CLEVELAND ST - DA

0 1 2 3m 1:100  
 DRAWING NOT TO SCALE IF REPRODUCED

**JPRA**  
 JPR Architects Pty Ltd  
 Level 4, 50 Stanley Street  
 East Sydney NSW 2010  
 Tel +61 2 9366 1133  
 Fax +61 2 9366 1100  
 ABN 52 255 001 003  
 www.jprra.com.au


REV F  
 LEVELS AMENDED  
 REV E  
 E-3. GROUND FLOOR DWELLINGS CONVERTED INTO A 2  
 STOREY TOWNHOUSE/TERRACE TYPE DWELLING WITH  
 DIRECT ENTRY GATE TO WOODBURN STREET

PROJECT:  
 PROPOSED MIXED USE MULTI UNIT  
 RESIDENTIAL DEVELOPMENT

175-177 CLEVELAND ST & 1-5  
 WOODBURN ST REDFERN  
 DRAWING:  
 GROUND/L1 PLAN & EAST  
 ELEVATION - GRADED FOOTPATH

PROJECT NO: 2014067  
 DRAWN BY: RM.YS  
 SCALE: 1:100 @ A3  
 DRAWING NO: REV:  
 PLOTTED: 4/10/2016

DA2010 F

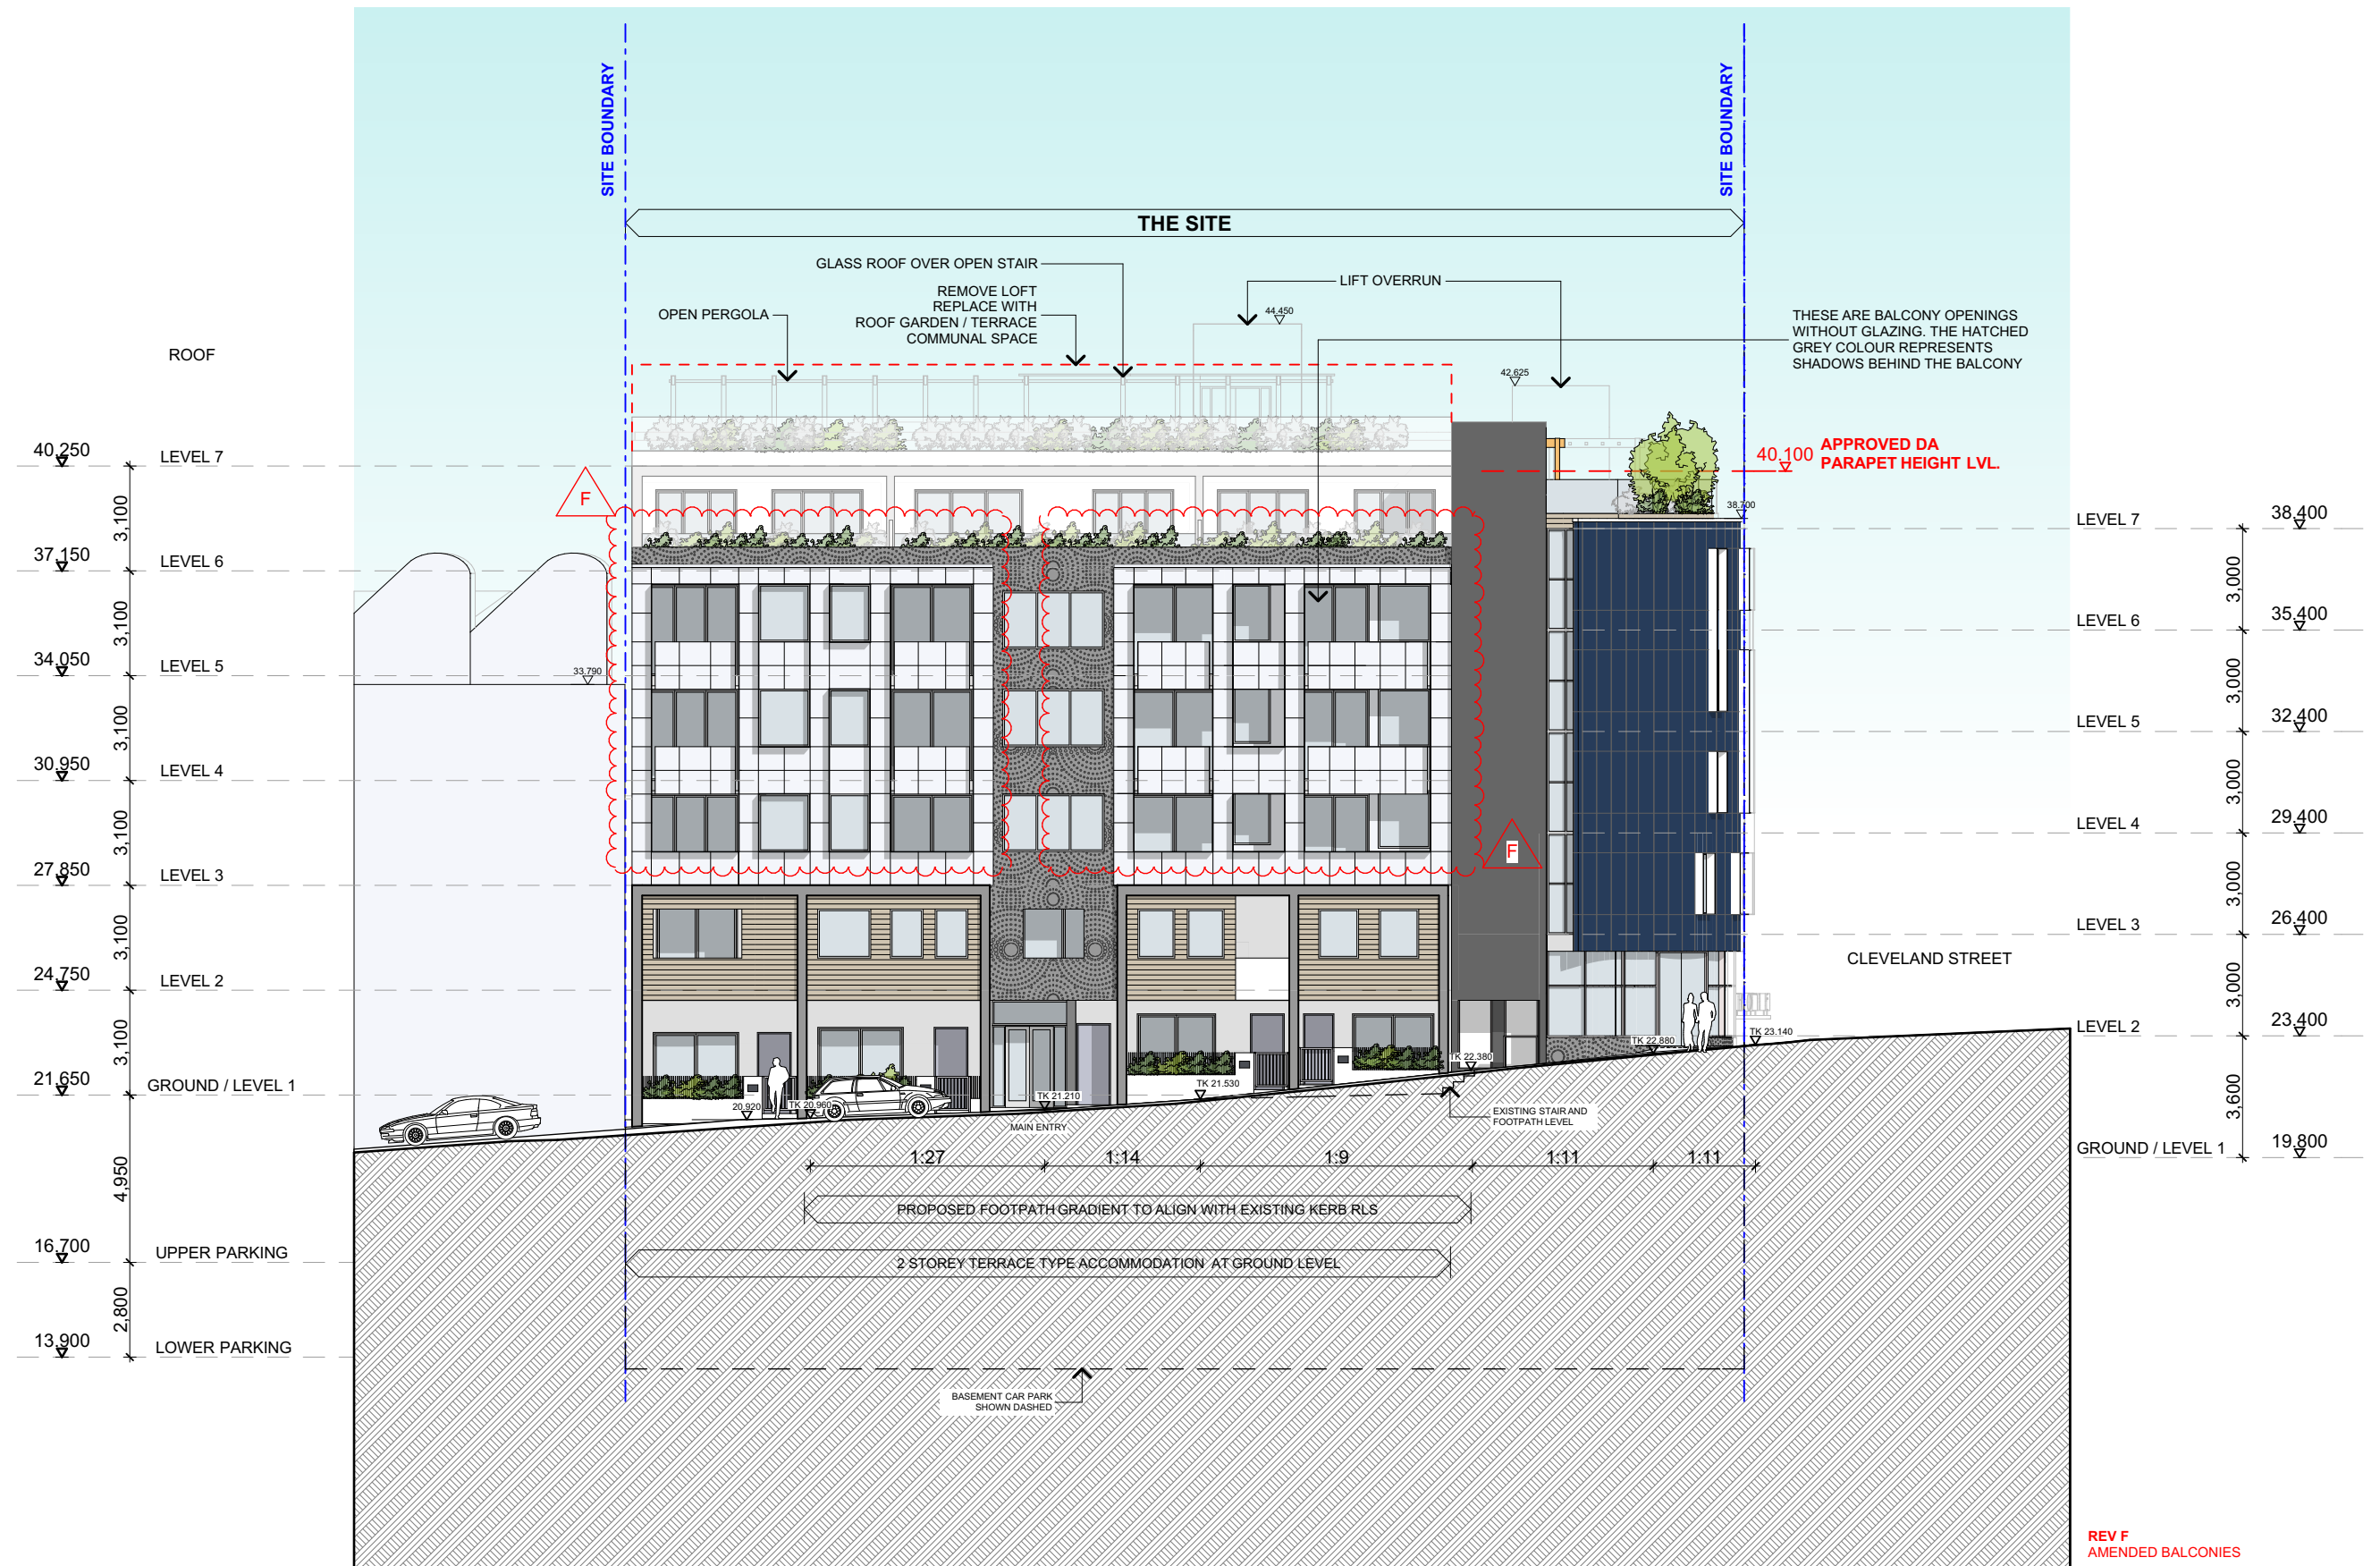

F REVISED DRAWING 04-10-2016  
E REVISED DRAWING 18-07-2016  
C DA REVISION 20-04-2016  
B DA REVISION 07-03-2016  
A DA SUBMISSION 11-09-2015

FILE: 2014067 - 175 CLEVELAND ST - DA

0 2 4 6m  
DRAWING NOT TO SCALE IF REPRODUCED

**JPR**  
Architects Pty Ltd  
Level 4, 50 Stanley Street  
East Sydney NSW 2010  
Tel +61 2 9366 1133  
Fax +61 2 9366 1100  
ABN 52 255 001 003  
www.jpra.com.au

PROJECT: PROPOSED MIXED USE MULTI UNIT  
RESIDENTIAL DEVELOPMENT  
175-177 CLEVELAND ST & 1-5  
WOODBURN ST REDFERN  
DRAWING: EAST ELEVATION

PROJECT NO: 2014067  
DRAWN BY: RM.YS  
SCALE: 1:200 @ A3  
DRAWING NO: REV:  
PLOTTED: 4/10/2016

**DA3002 F**