

LEGEND	
	PROPOSED STAGE 2 LOT BOUNDARIES
	EXISTING BOUNDARIES
	STAGE 1 PROJECT AREA BOUNDARY
	STAGE 2 PROJECT AREA BOUNDARY
	LGA BOUNDARY LINE
	PROPOSED DETENTION BASIN
	PROPOSED BIO-BASIN
	EXISTING DETENTION BASIN/PROPOSED AS PART OF STAGE 1 PROJECT WORKS
	EXISTING BIO-BASIN/PROPOSED AS PART OF STAGE 1 PROJECT WORKS
	TRIBUTARY
	RIPARIAN CORRIDOR
	1% AEP FLOOD INUNDATION EXTENT
	FLOOD PLANNING LEVEL PROVIDED BY SINGLETON COUNCIL
	HUNTER RIVER 20% AEP FLOOD INUNDATION LEVEL PROVIDED BY SINGLETON COUNCIL
	PMF INUNDATION LEVEL PROVIDED BY SINGLETON COUNCIL
	DESIGN CONTOURS (5.0m INTERVALS)
	EXISTING CONTOURS (5.0m INTERVALS)

DRAWN: J.PARKINSON DESIGNED: J.PARKINSON JOB MANAGER: B.BALCOMBE VERIFIER:

**NOT FOR CONSTRUCTION**

REVISION	DESCRIPTION	ISSUED	VER'D	APP'D	DATE	CLIENT
6	ISSUED FOR INFORMATION	RH		BB	12.09.23	
7	ISSUED FOR INFORMATION	RH		BB	14.09.23	
8	ISSUED FOR INFORMATION	RH		BB	22.09.23	
9	ISSUED FOR INFORMATION	RH		BB	06.10.23	
10	ISSUED FOR INFORMATION	RH		BB	17.10.23	
11	ISSUED FOR INFORMATION	RH		BB	03.11.23	

DRAWING NOT TO BE USED FOR CONSTRUCTION UNLESS VERIFICATION SIGNATURE HAS BEEN ADDED

ARCHITECT  
THE COPYRIGHT OF THIS DRAWING REMAINS WITH NORTHROP CONSULTING ENGINEERS PTY LTD

ALL DIMENSIONS TO BE VERIFIED ON SITE BEFORE COMMENCING WORK. NORTHROP ACCEPTS NO RESPONSIBILITY FOR THE USABILITY, COMPLETENESS OR SCALE OF DRAWINGS TRANSFERRED ELECTRONICALLY. THIS DRAWING MAY HAVE BEEN PREPARED USING COLOUR AND MAY BE INCOMPLETE IF COPIED TO BLACK & WHITE.


SCALE 1:7000@A1

**NORTHROP**  
Newcastle  
Level 1, 215 Pacific Hwy, Charlestown NSW 2290  
Ph (02) 4943 1777 Email [newcastle@northrop.com.au](mailto:newcastle@northrop.com.au)  
ABN 81 094 433 100

PROJECT  
**HUNTLIE STAGE 2 DA**

DRAWING TITLE  
**CIVIL SKETCH**  
**CONCEPT STORMWATER MANAGEMENT SITE PLAN**

JOB NUMBER	
<b>NL220566</b>	
DRAWING NUMBER	REVISION
<b>SW-C01.01</b>	<b>11</b>
DRAWING SHEET SIZE = A1	

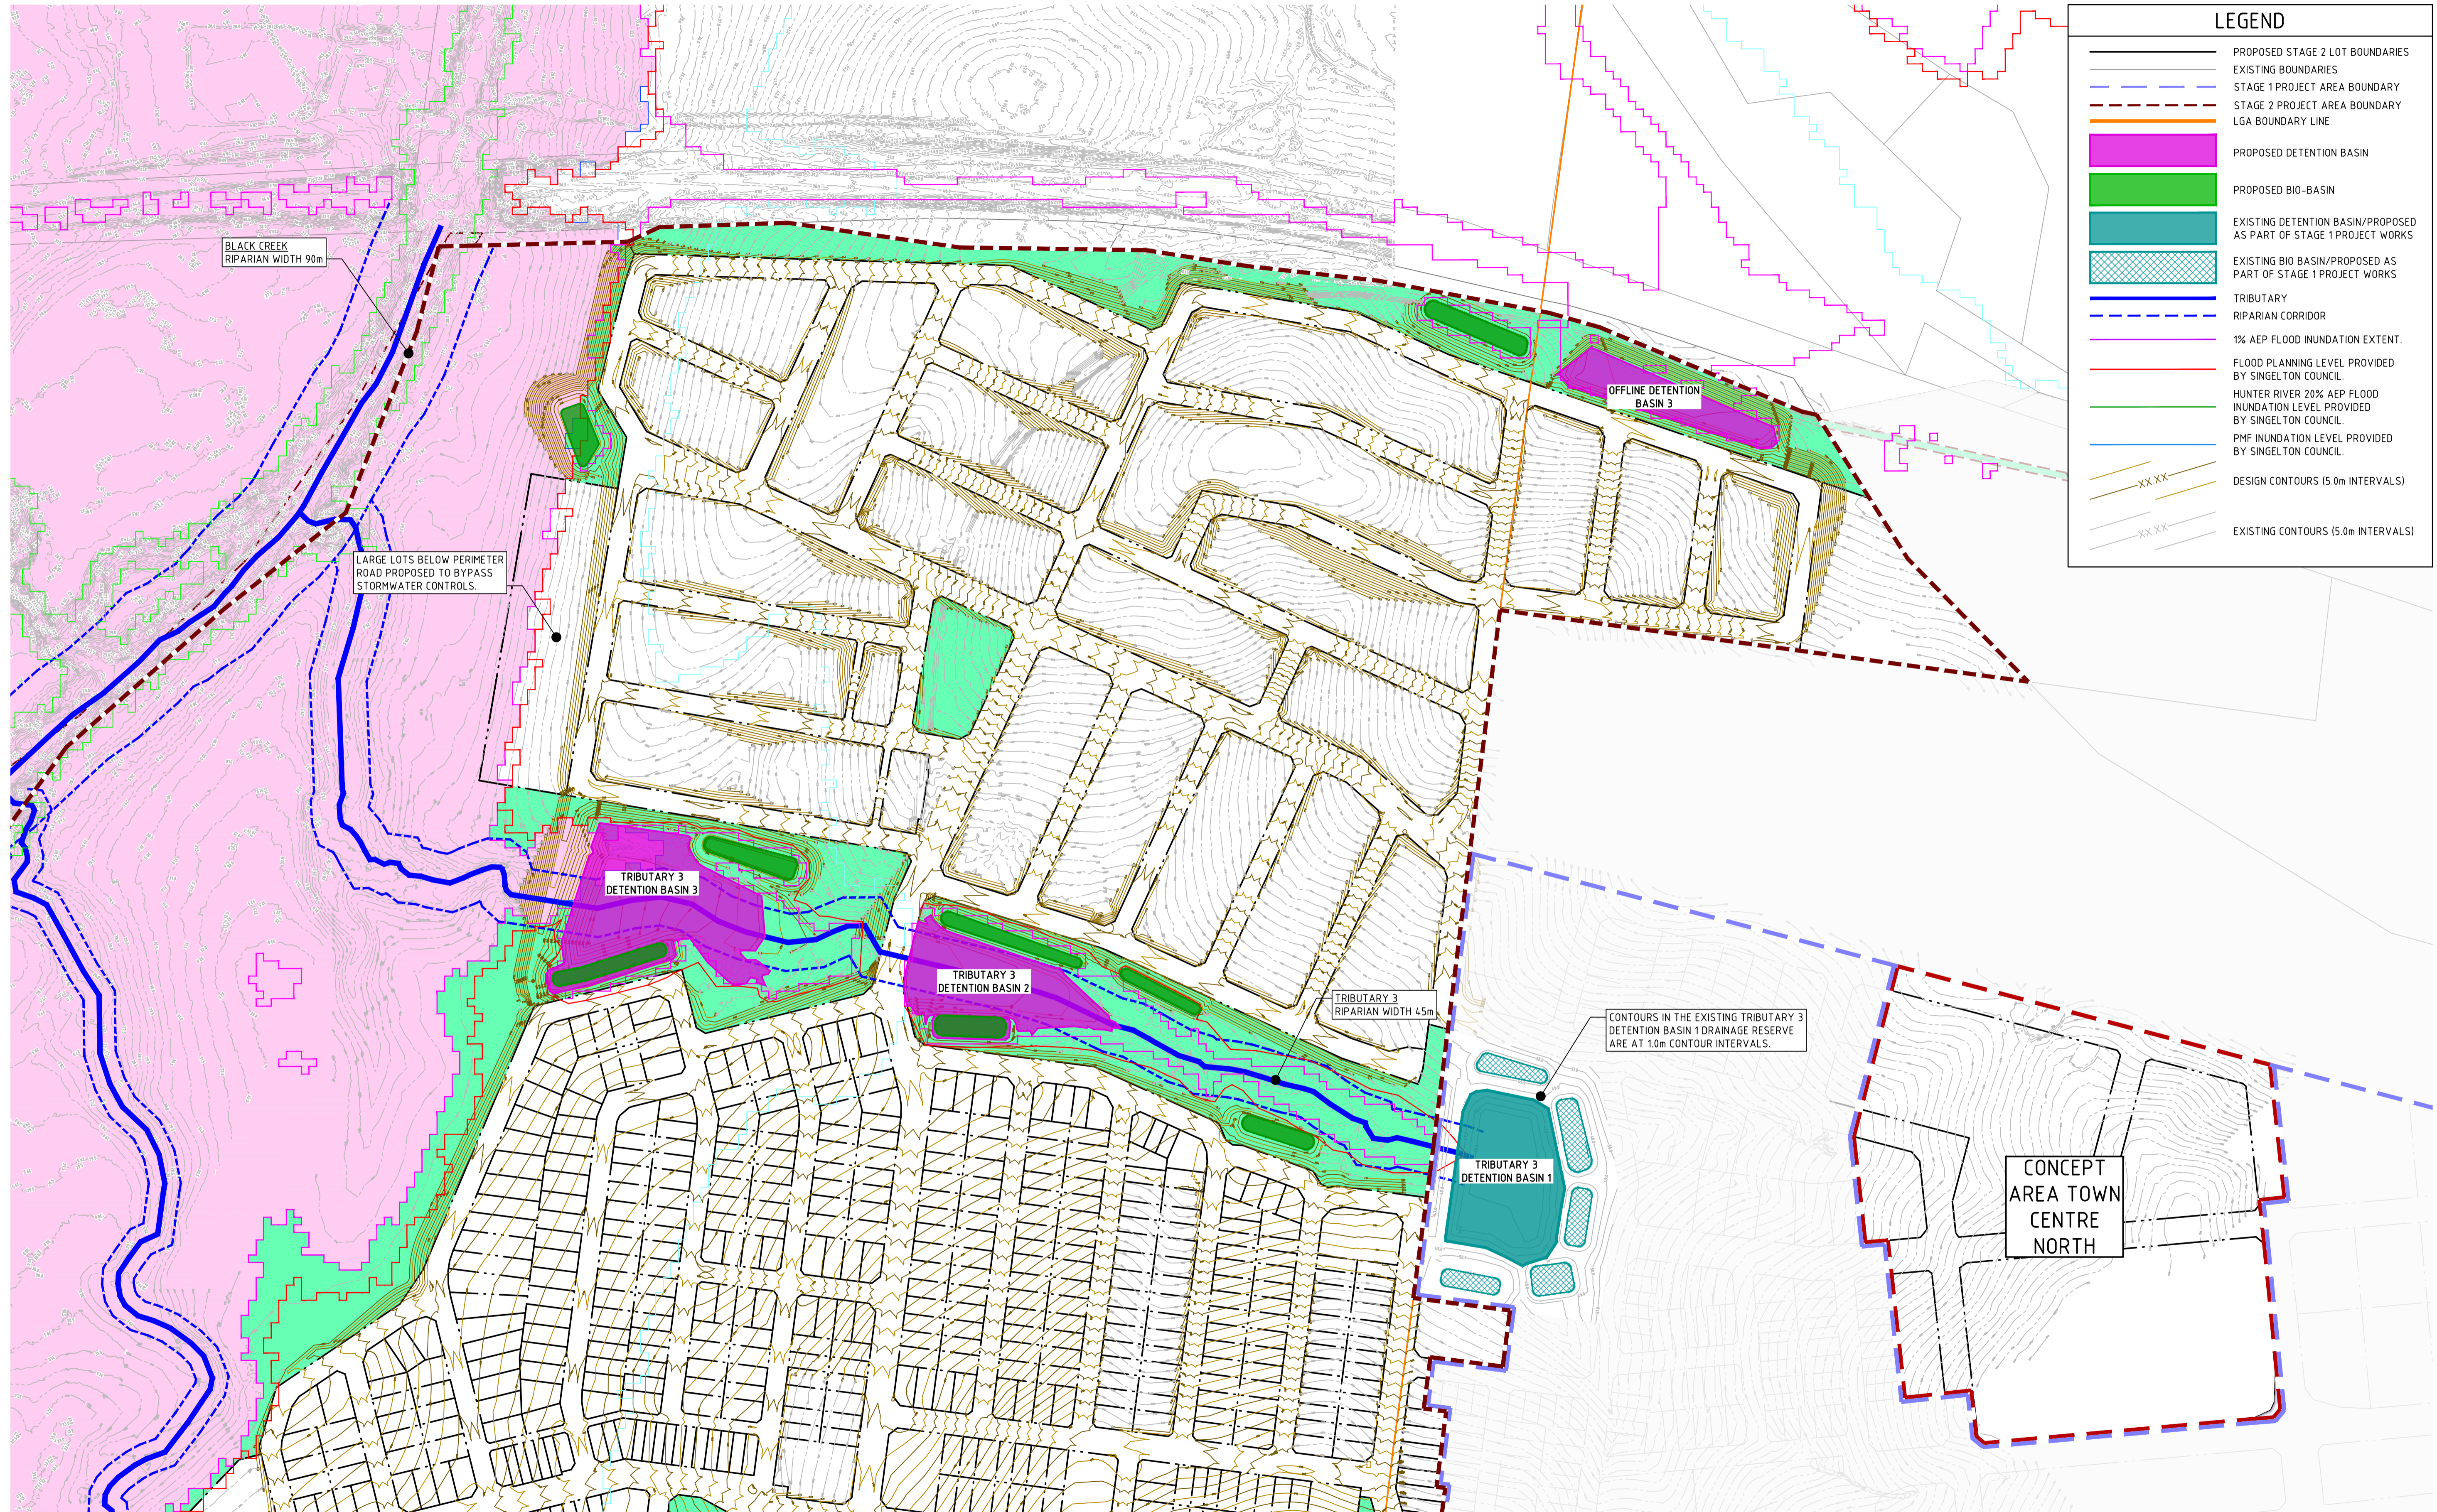

LEGEND	
	PROPOSED STAGE 2 LOT BOUNDARIES
	EXISTING BOUNDARIES
	STAGE 1 PROJECT AREA BOUNDARY
	STAGE 2 PROJECT AREA BOUNDARY
	LGA BOUNDARY LINE
	PROPOSED DETENTION BASIN
	PROPOSED BIO-BASIN
	EXISTING DETENTION BASIN/PROPOSED AS PART OF STAGE 1 PROJECT WORKS
	EXISTING BIO BASIN/PROPOSED AS PART OF STAGE 1 PROJECT WORKS
	TRIBUTARY
	RIPARIAN CORRIDOR
	1% AEP FLOOD INUNDATION EXTENT
	FLOOD PLANNING LEVEL PROVIDED BY SINGLETON COUNCIL
	HUNTER RIVER 20% AEP FLOOD INUNDATION LEVEL PROVIDED BY SINGLETON COUNCIL
	PMF INUNDATION LEVEL PROVIDED BY SINGLETON COUNCIL
	DESIGN CONTOURS (5.0m INTERVALS)
	EXISTING CONTOURS (5.0m INTERVALS)

**NOT FOR CONSTRUCTION**

DRAWN: J.PARKINSON DESIGNED: J.PARKINSON JOB MANAGER: B.BALCOMBE VERIFIER:

REVISION	DESCRIPTION	ISSUED	VER'D	APP'D	DATE	CLIENT
5	ISSUED FOR INFORMATION	RH		BB	14.09.23	
6	ISSUED FOR INFORMATION	RH		BB	22.09.23	
7	ISSUED FOR INFORMATION	RH		BB	28.09.23	
8	ISSUED FOR INFORMATION	RH		BB	06.10.23	
9	ISSUED FOR INFORMATION	RH		BB	17.10.23	
10	ISSUED FOR INFORMATION	RH		BB	03.11.23	

DRAWING NOT TO BE USED FOR CONSTRUCTION UNLESS VERIFICATION SIGNATURE HAS BEEN ADDED

THE COPYRIGHT OF THIS DRAWING REMAINS WITH NORTHROP CONSULTING ENGINEERS PTY LTD

ALL DIMENSIONS TO BE VERIFIED ON SITE BEFORE COMMENCING WORK. NORTHROP ACCEPTS NO RESPONSIBILITY FOR THE USABILITY, COMPLETENESS OR SCALE OF DRAWINGS TRANSFERRED ELECTRONICALLY. THIS DRAWING MAY HAVE BEEN PREPARED USING COLOUR AND MAY BE INCOMPLETE IF COPIED TO BLACK & WHITE.


SCALE 1:2000@A1

Level 1, 215 Pacific Hwy, Charlestown NSW 2290  
Ph (02) 4943 1777 Email [newcastle@northrop.com.au](mailto:newcastle@northrop.com.au)  
ABN 81 094 433 100

PROJECT  
**HUNTLEE STAGE 2 DA**

DRAWING TITLE  
**CIVIL SKETCH**  
**CONCEPT STORMWATER MANAGEMENT PLAN - STAGE 2 NORTH**

JOB NUMBER <b>NL220566</b>	
DRAWING NUMBER <b>SW-C01.11</b>	REVISION <b>10</b>
DRAWING SHEET SIZE = A1	

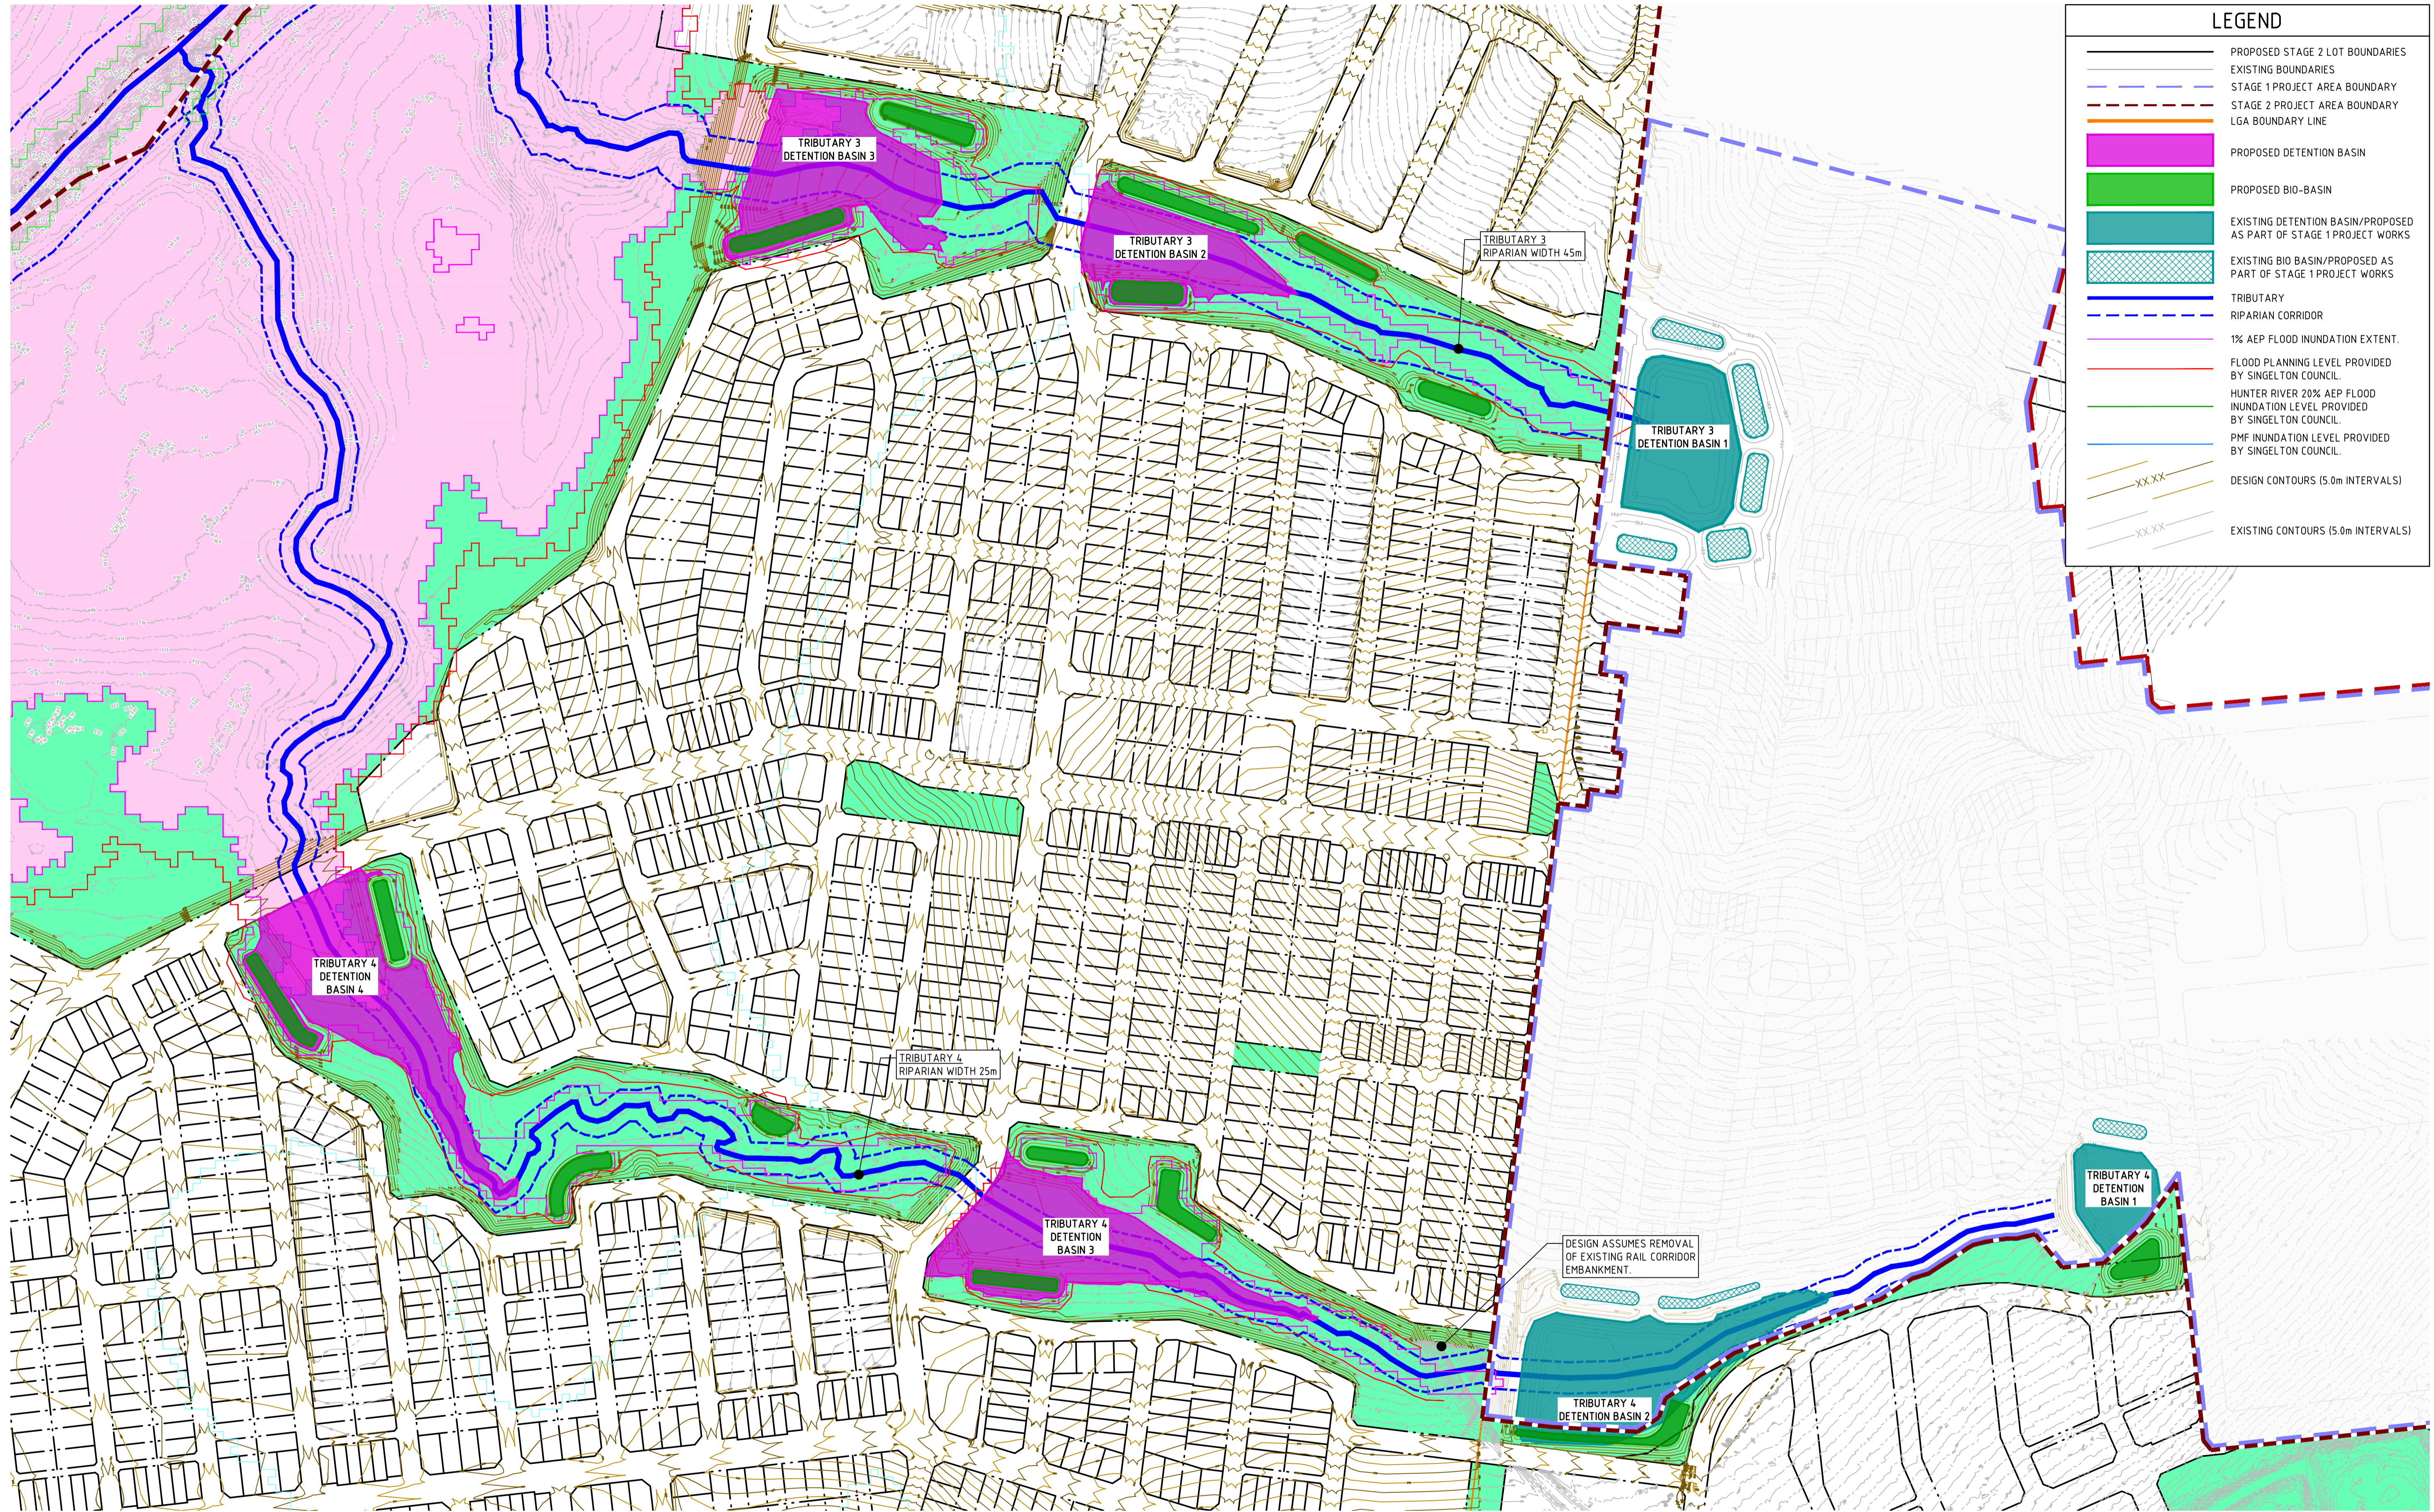

LEGEND	
	PROPOSED STAGE 2 LOT BOUNDARIES
	EXISTING BOUNDARIES
	STAGE 1 PROJECT AREA BOUNDARY
	STAGE 2 PROJECT AREA BOUNDARY
	LGA BOUNDARY LINE
	PROPOSED DETENTION BASIN
	PROPOSED BIO-BASIN
	EXISTING DETENTION BASIN/PROPOSED AS PART OF STAGE 1 PROJECT WORKS
	EXISTING BIO BASIN/PROPOSED AS PART OF STAGE 1 PROJECT WORKS
	TRIBUTARY
	TRIBUTARY RIPARIAN CORRIDOR
	1% AEP FLOOD INUNDATION EXTENT.
	FLOOD PLANNING LEVEL PROVIDED BY SINGELTON COUNCIL.
	HUNTER RIVER 20% AEP FLOOD INUNDATION LEVEL PROVIDED BY SINGELTON COUNCIL.
	PMF INUNDATION LEVEL PROVIDED BY SINGELTON COUNCIL.
	DESIGN CONTOURS (5.0m INTERVALS)
	EXISTING CONTOURS (5.0m INTERVALS)

DRAWN: J.PARKINSON DESIGNED: J.PARKINSON JOB MANAGER: B.BALCOMBE VERIFIER:

**NOT FOR CONSTRUCTION**


REVISION	DESCRIPTION	ISSUED	VER'D	APP'D	DATE	CLIENT	ARCHITECT	SCALE	PROJECT	DRAWING TITLE	JOB NUMBER	DRAWING NUMBER	REVISION
5	ISSUED FOR INFORMATION	RH		BB	14.09.23			0 25 50 75 100 125m	HUNTLEE STAGE 2 DA	CIVIL SKETCH	NL220566	SW-C01.12	10
6	ISSUED FOR INFORMATION	RH		BB	22.09.23								
7	ISSUED FOR INFORMATION	RH		BB	28.09.23								
8	ISSUED FOR INFORMATION	RH		BB	06.10.23								
9	ISSUED FOR INFORMATION	RH		BB	17.10.23								
10	ISSUED FOR INFORMATION	RH		BB	03.11.23								

ALL DIMENSIONS TO BE VERIFIED ON SITE BEFORE COMMENCING WORK. NORTHROP ACCEPTS NO RESPONSIBILITY FOR THE USABILITY, COMPLETENESS OR SCALE OF DRAWINGS TRANSFERRED ELECTRONICALLY. THIS DRAWING MAY HAVE BEEN PREPARED USING COLOUR AND MAY BE INCOMPLETE IF COPIED TO BLACK & WHITE.

SCALE 1:2500@ A1

**NORTHROP**  
Newcastle  
Level 1, 215 Pacific Hwy, Charlestown NSW 2290  
Ph (02) 4943 1777 Email newcastle@northrop.com.au  
ABN 81 094 433 100

PROJECT	HUNTLEE STAGE 2 DA
DRAWING TITLE	CIVIL SKETCH
JOB NUMBER	NL220566
DRAWING NUMBER	SW-C01.12
REVISION	10
DRAWING SHEET SIZE = A1	

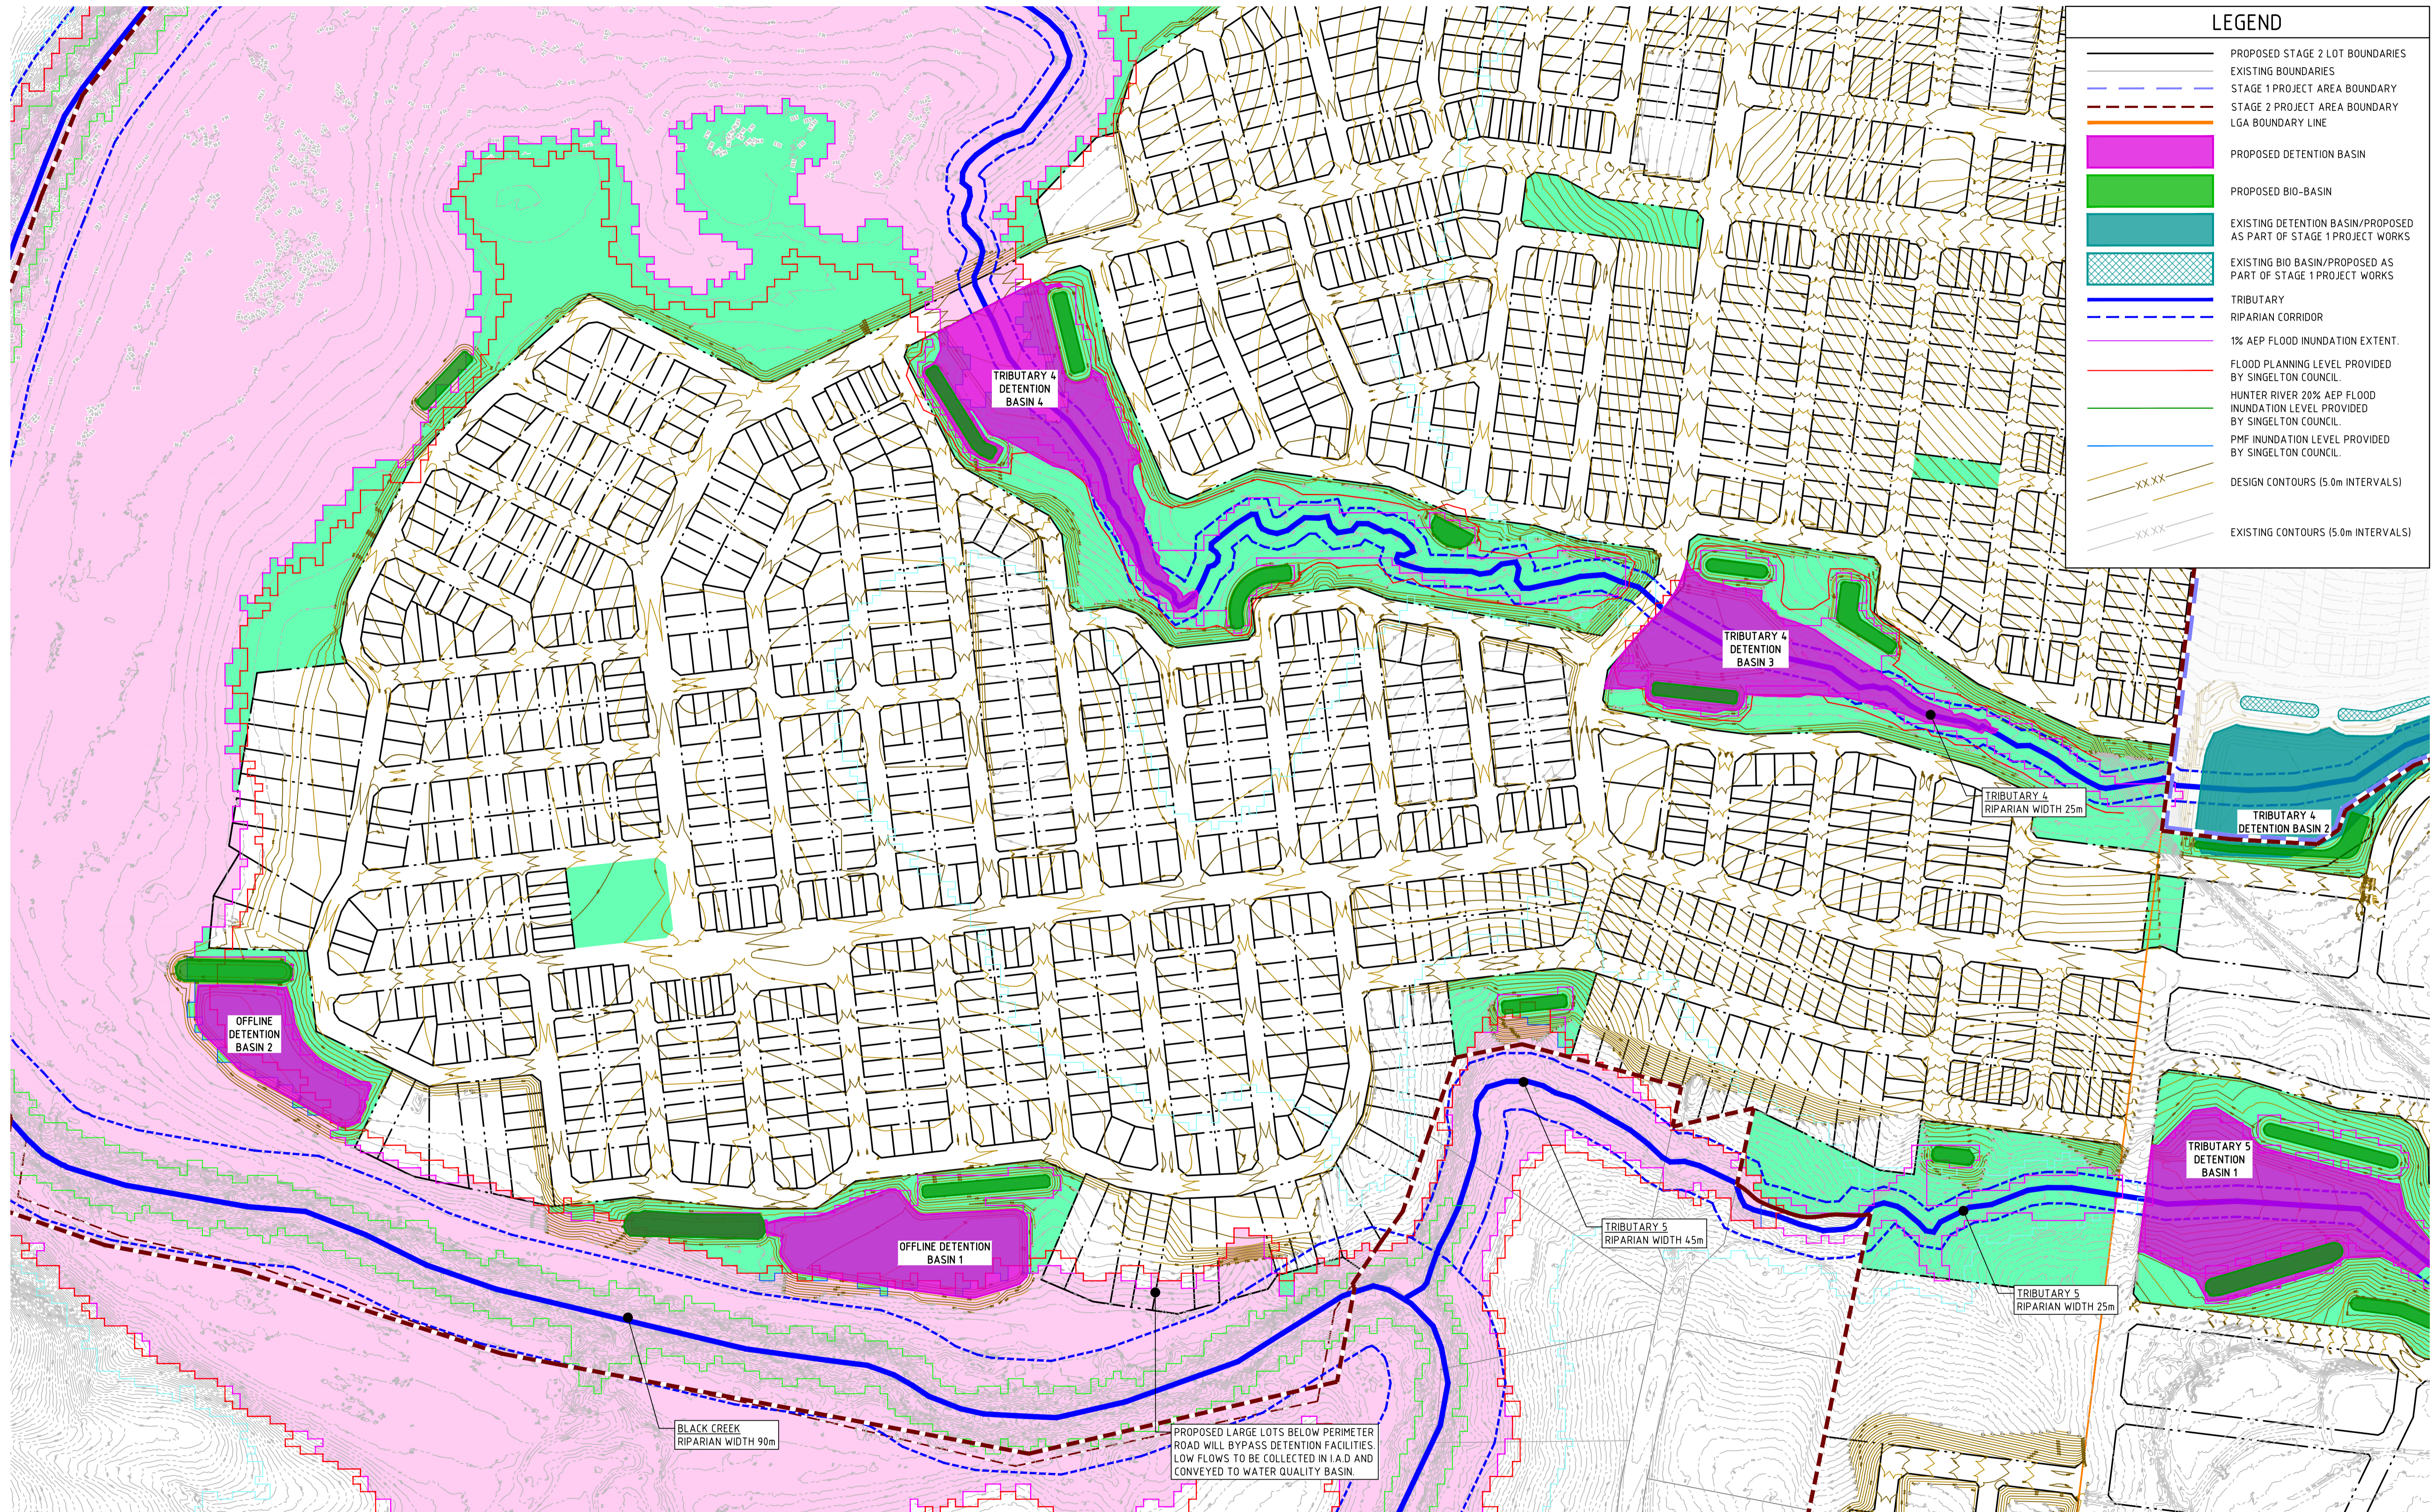

LEGEND	
	PROPOSED STAGE 2 LOT BOUNDARIES
	EXISTING BOUNDARIES
	STAGE 1 PROJECT AREA BOUNDARY
	STAGE 2 PROJECT AREA BOUNDARY
	LGA BOUNDARY LINE
	PROPOSED DETENTION BASIN
	PROPOSED BIO-BASIN
	EXISTING DETENTION BASIN/PROPOSED AS PART OF STAGE 1 PROJECT WORKS
	EXISTING BIO BASIN/PROPOSED AS PART OF STAGE 1 PROJECT WORKS
	TRIBUTARY
	RIPARIAN CORRIDOR
	1% AEP FLOOD INUNDATION EXTENT
	FLOOD PLANNING LEVEL PROVIDED BY SINGLETON COUNCIL
	HUNTER RIVER 20% AEP FLOOD INUNDATION LEVEL PROVIDED BY SINGLETON COUNCIL
	PMF INUNDATION LEVEL PROVIDED BY SINGLETON COUNCIL
	DESIGN CONTOURS (5.0m INTERVALS)
	EXISTING CONTOURS (5.0m INTERVALS)

DRAWN: J.PARKINSON    DESIGNED: J.PARKINSON    JOB MANAGER: B.BALCOMBE    VERIFIER:

**NOT FOR CONSTRUCTION**

REVISION	DESCRIPTION	ISSUED	VER'D	APP'D	DATE	CLIENT
5	ISSUED FOR INFORMATION	RH		BB	14.09.23	
6	ISSUED FOR INFORMATION	RH		BB	22.09.23	
7	ISSUED FOR INFORMATION	RH		BB	28.09.23	
8	ISSUED FOR INFORMATION	RH		BB	06.10.23	
9	ISSUED FOR INFORMATION	RH		BB	17.10.23	
10	ISSUED FOR INFORMATION	RH		BB	03.11.23	

DRAWING NOT TO BE USED FOR CONSTRUCTION  
UNLESS VERIFICATION SIGNATURE HAS BEEN ADDED

ARCHITECT  
THE COPYRIGHT OF THIS DRAWING REMAINS WITH  
NORTHROP CONSULTING ENGINEERS PTY LTD

ALL DIMENSIONS TO BE VERIFIED ON SITE BEFORE COMMENCING WORK. NORTHROP ACCEPTS NO RESPONSIBILITY FOR THE USABILITY, COMPLETENESS OR SCALE OF DRAWINGS TRANSFERRED ELECTRONICALLY. THIS DRAWING MAY HAVE BEEN PREPARED USING COLOUR AND MAY BE INCOMPLETE IF COPIED TO BLACK & WHITE.

SCALE 1:2500@ A1

Level 1, 215 Pacific Hwy, Charlestown NSW 2290  
Ph (02) 4943 1777 Email [newcastle@northrop.com.au](mailto:newcastle@northrop.com.au)  
ABN 81 094 433 100

PROJECT  
**HUNTLEE STAGE 2 DA**

DRAWING TITLE  
**CIVIL SKETCH**  
**CONCEPT STORMWATER MANAGEMENT PLAN - STAGE 2 SOUTH**

JOB NUMBER <b>NL220566</b>	
DRAWING NUMBER <b>SW-C01.13</b>	REVISION <b>10</b>
DRAWING SHEET SIZE = A1	



LEGEND	
	PROPOSED STAGE 2 LOT BOUNDARIES
	EXISTING BOUNDARIES
	STAGE 1 PROJECT AREA BOUNDARY
	STAGE 2 PROJECT AREA BOUNDARY
	LGA BOUNDARY LINE
	PROPOSED DETENTION BASIN
	PROPOSED BIO-BASIN
	EXISTING DETENTION BASIN/PROPOSED AS PART OF STAGE 1 PROJECT WORKS
	EXISTING BIO BASIN/PROPOSED AS PART OF STAGE 1 PROJECT WORKS
	TRIBUTARY
	RIPARIAN CORRIDOR
	1% AEP FLOOD INUNDATION EXTENT.
	FLOOD PLANNING LEVEL PROVIDED BY SINGLETON COUNCIL.
	HUNTER RIVER 20% AEP FLOOD INUNDATION LEVEL PROVIDED BY SINGLETON COUNCIL.
	PMF INUNDATION LEVEL PROVIDED BY SINGLETON COUNCIL.
	DESIGN CONTOURS (5.0m INTERVALS)
	EXISTING CONTOURS (5.0m INTERVALS)

DRAWN: J.PARKINSON    DESIGNED: J.PARKINSON    JOB MANAGER: B.BALCOMBE    VERIFIER:

**NOT FOR CONSTRUCTION**

REVISION	DESCRIPTION	ISSUED	VER'D	APP'D	DATE	CLIENT
3	ISSUED FOR INFORMATION	RH		BB	22.09.23	
4	ISSUED FOR INFORMATION	RH		BB	28.09.23	
5	ISSUED FOR INFORMATION	RH		BB	03.10.23	
6	ISSUED FOR INFORMATION	RH		BB	06.10.23	
7	ISSUED FOR INFORMATION	RH		BB	17.10.23	
8	ISSUED FOR INFORMATION	RH		BB	03.11.23	

DRAWING NOT TO BE USED FOR CONSTRUCTION UNLESS VERIFICATION SIGNATURE HAS BEEN ADDED

THE COPYRIGHT OF THIS DRAWING REMAINS WITH NORTHROP CONSULTING ENGINEERS PTY LTD

ALL DIMENSIONS TO BE VERIFIED ON SITE BEFORE COMMENCING WORK. NORTHROP ACCEPTS NO RESPONSIBILITY FOR THE USABILITY, COMPLETENESS OR SCALE OF DRAWINGS TRANSFERRED ELECTRONICALLY. THIS DRAWING MAY HAVE BEEN PREPARED USING COLOUR AND MAY BE INCOMPLETE IF COPIED TO BLACK & WHITE.


SCALE 1:2500@A1

**NORTHROP**  
Newcastle  
Level 1, 215 Pacific Hwy, Charlestown NSW 2290  
Ph (02) 4943 1777 Email newcastle@northrop.com.au  
ABN 81 094 433 100

PROJECT **HUNTLEE STAGE 2 DA**

DRAWING TITLE **CIVIL SKETCH**  
**CONCEPT STORMWATER MANAGEMENT PLAN - STAGE 2 EAST**

JOB NUMBER <b>NL220566</b>	
DRAWING NUMBER <b>SW-C01.14</b>	REVISION <b>8</b>
DRAWING SHEET SIZE = A1	

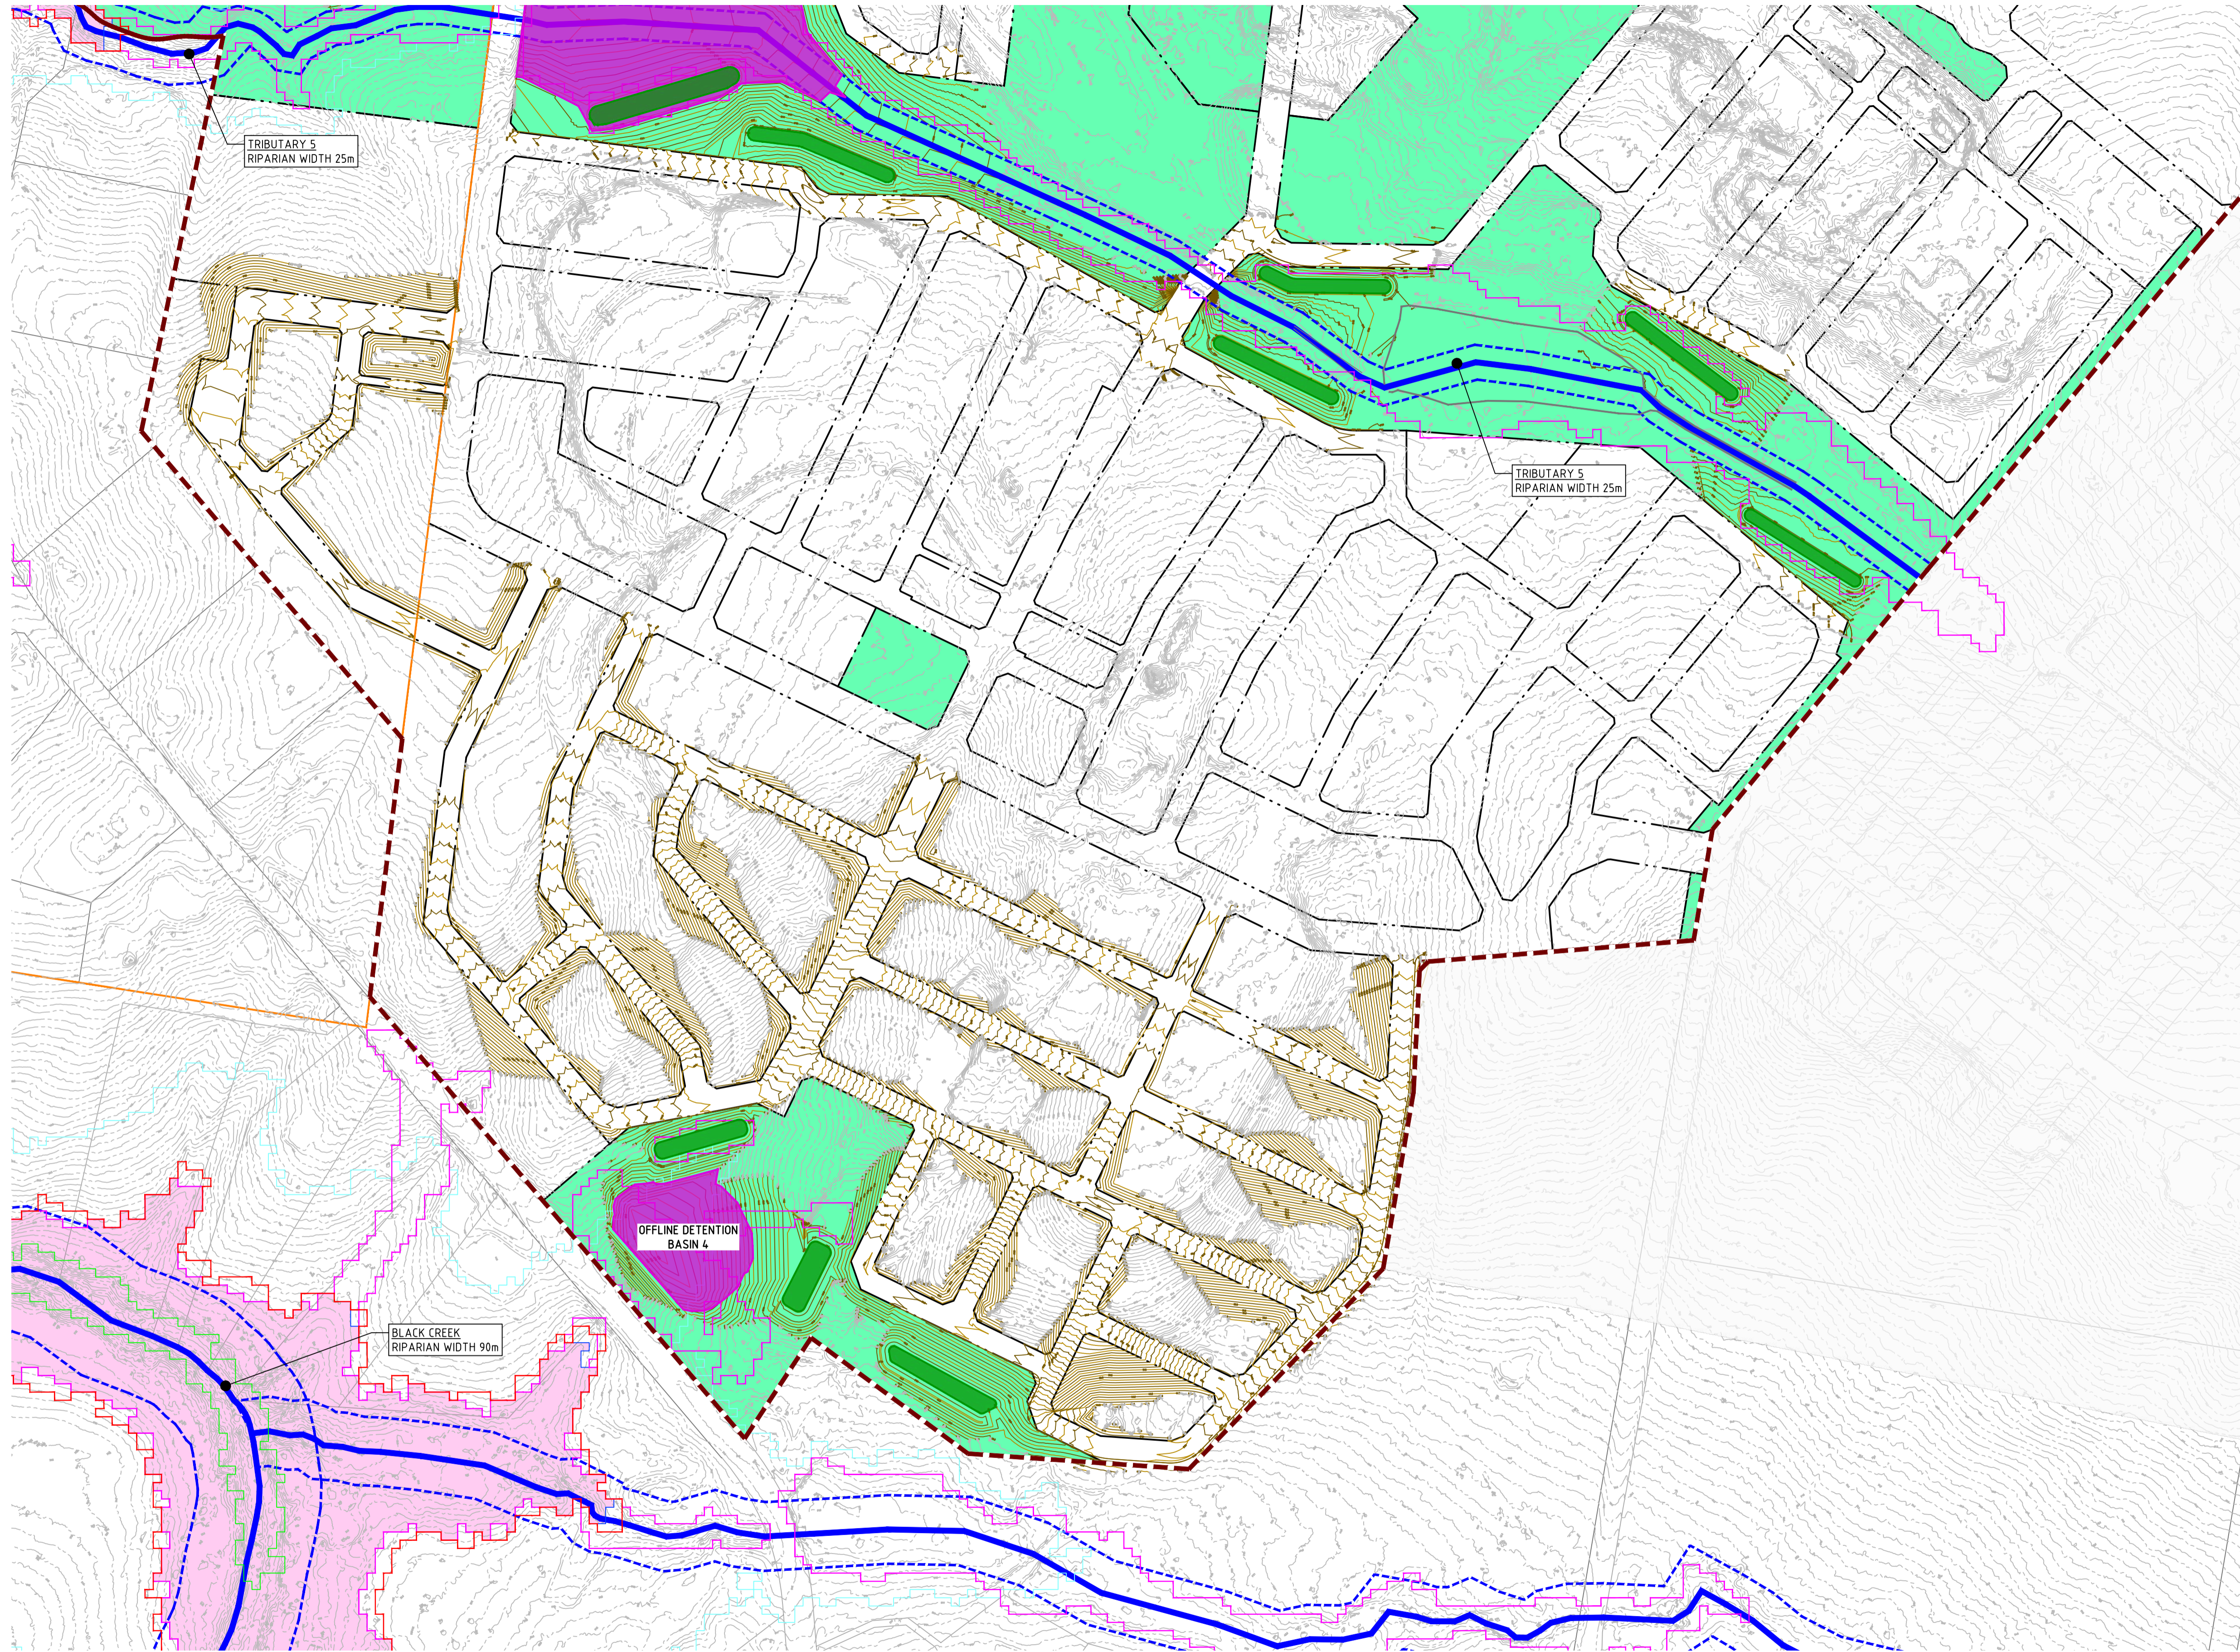

LEGEND	
	PROPOSED STAGE 2 LOT BOUNDARIES
	EXISTING BOUNDARIES
	STAGE 1 PROJECT AREA BOUNDARY
	STAGE 2 PROJECT AREA BOUNDARY
	LGA BOUNDARY LINE
	PROPOSED DETENTION BASIN
	PROPOSED BIO-BASIN
	EXISTING DETENTION BASIN/PROPOSED AS PART OF STAGE 1 PROJECT WORKS
	EXISTING BIO BASIN/PROPOSED AS PART OF STAGE 1 PROJECT WORKS
	TRIBUTARY
	RIPARIAN CORRIDOR
	1% AEP FLOOD INUNDATION EXTENT
	FLOOD PLANNING LEVEL PROVIDED BY SINGELTON COUNCIL
	HUNTER RIVER 20% AEP FLOOD INUNDATION LEVEL PROVIDED BY SINGELTON COUNCIL
	PMF INUNDATION LEVEL PROVIDED BY SINGELTON COUNCIL
	DESIGN CONTOURS (5.0m INTERVALS)
	EXISTING CONTOURS (5.0m INTERVALS)

DRAWN: J.PARKINSON DESIGNED: J.PARKINSON JOB MANAGER: B.BALCOMBE VERIFIER:

**NOT FOR CONSTRUCTION**

REVISION	DESCRIPTION	ISSUED	VER'D	APP'D	DATE	CLIENT
2	ISSUED FOR INFORMATION	RH		BB	14.09.23	
3	ISSUED FOR INFORMATION	RH		BB	22.09.23	
4	ISSUED FOR INFORMATION	RH		BB	28.09.23	
5	ISSUED FOR INFORMATION	RH		BB	06.10.23	
6	ISSUED FOR INFORMATION	RH		BB	17.10.23	
7	ISSUED FOR INFORMATION	RH		BB	03.11.23	

DRAWING NOT TO BE USED FOR CONSTRUCTION UNLESS VERIFICATION SIGNATURE HAS BEEN ADDED

THE COPYRIGHT OF THIS DRAWING REMAINS WITH NORTHROP CONSULTING ENGINEERS PTY LTD

ALL DIMENSIONS TO BE VERIFIED ON SITE BEFORE COMMENCING WORK. NORTHROP ACCEPTS NO RESPONSIBILITY FOR THE USABILITY, COMPLETENESS OR SCALE OF DRAWINGS TRANSFERRED ELECTRONICALLY. THIS DRAWING MAY HAVE BEEN PREPARED USING COLOUR AND MAY BE INCOMPLETE IF COPIED TO BLACK & WHITE.

SCALE 1:2500@ A1

Level 1, 215 Pacific Hwy, Charlestown NSW 2290  
Ph (02) 4943 1777 Email newcastle@northrop.com.au  
ABN 81 094 433 100

PROJECT **HUNTLEE STAGE 2 DA**

DRAWING TITLE **CIVIL SKETCH**  
**CONCEPT STORMWATER MANAGEMENT PLAN - STAGE 2 SOUTH EAST**

JOB NUMBER <b>NL220566</b>	
DRAWING NUMBER <b>SW-C01.15</b>	REVISION <b>7</b>
DRAWING SHEET SIZE = A1	