
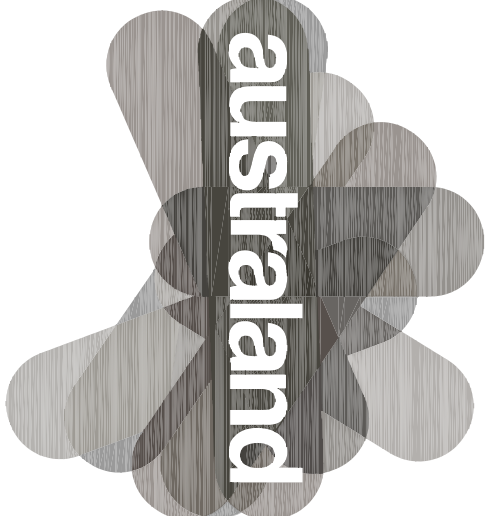


DO NOT SCALE DRAWINGS. VERIFY ALL DIMENSIONS ON SITE.			
© 2004 AUSTRALAND HOLDINGS LIMITED. This drawing is prepared and issued by the company in good faith and to the best of its knowledge. It may not be copied, used, reproduced or transmitted in any way or by any form without the express permission of Australand Holdings Limited.			
REVISION	DESCRIPTION	DATE	
A	DA SUBMISSION	08.07.15	
B	ADDITIONAL REVISIONS	17.08.15	
C	SITE PLAN REVISIONS	17.12.15	

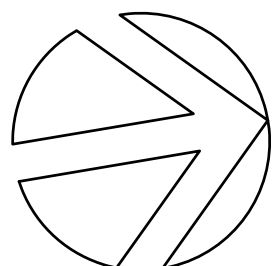

COMMERCIAL & INDUSTRIAL DIVISION
1 HORSLEY BAY DRIVE
ROCKWELL NSW 2158
PO BOX 3307
ROCKWELL NSW 2158
PHONE 02 9767 2000
FAX 02 9767 2808

PROJECT
MARTIN BROWER WAREHOUSE FACILITY /
DISTRIBUTION CENTRE


ADDRESS
PROPOSED LOT 5, CORNER OF HORSLEY DR
& COWPASTURE ROAD, HORSLEY PARK

DRAWING TITLE
SITE ANALYSIS PLAN

SCALE	1:1000 @ B1
DRAWN	ST
CHECKED	JQ
DATE	30.06.15
JOB NUMBER	000-00-000
DRAWING NUMBER	
ISSUE	

MB-WSPT-DA-002

C

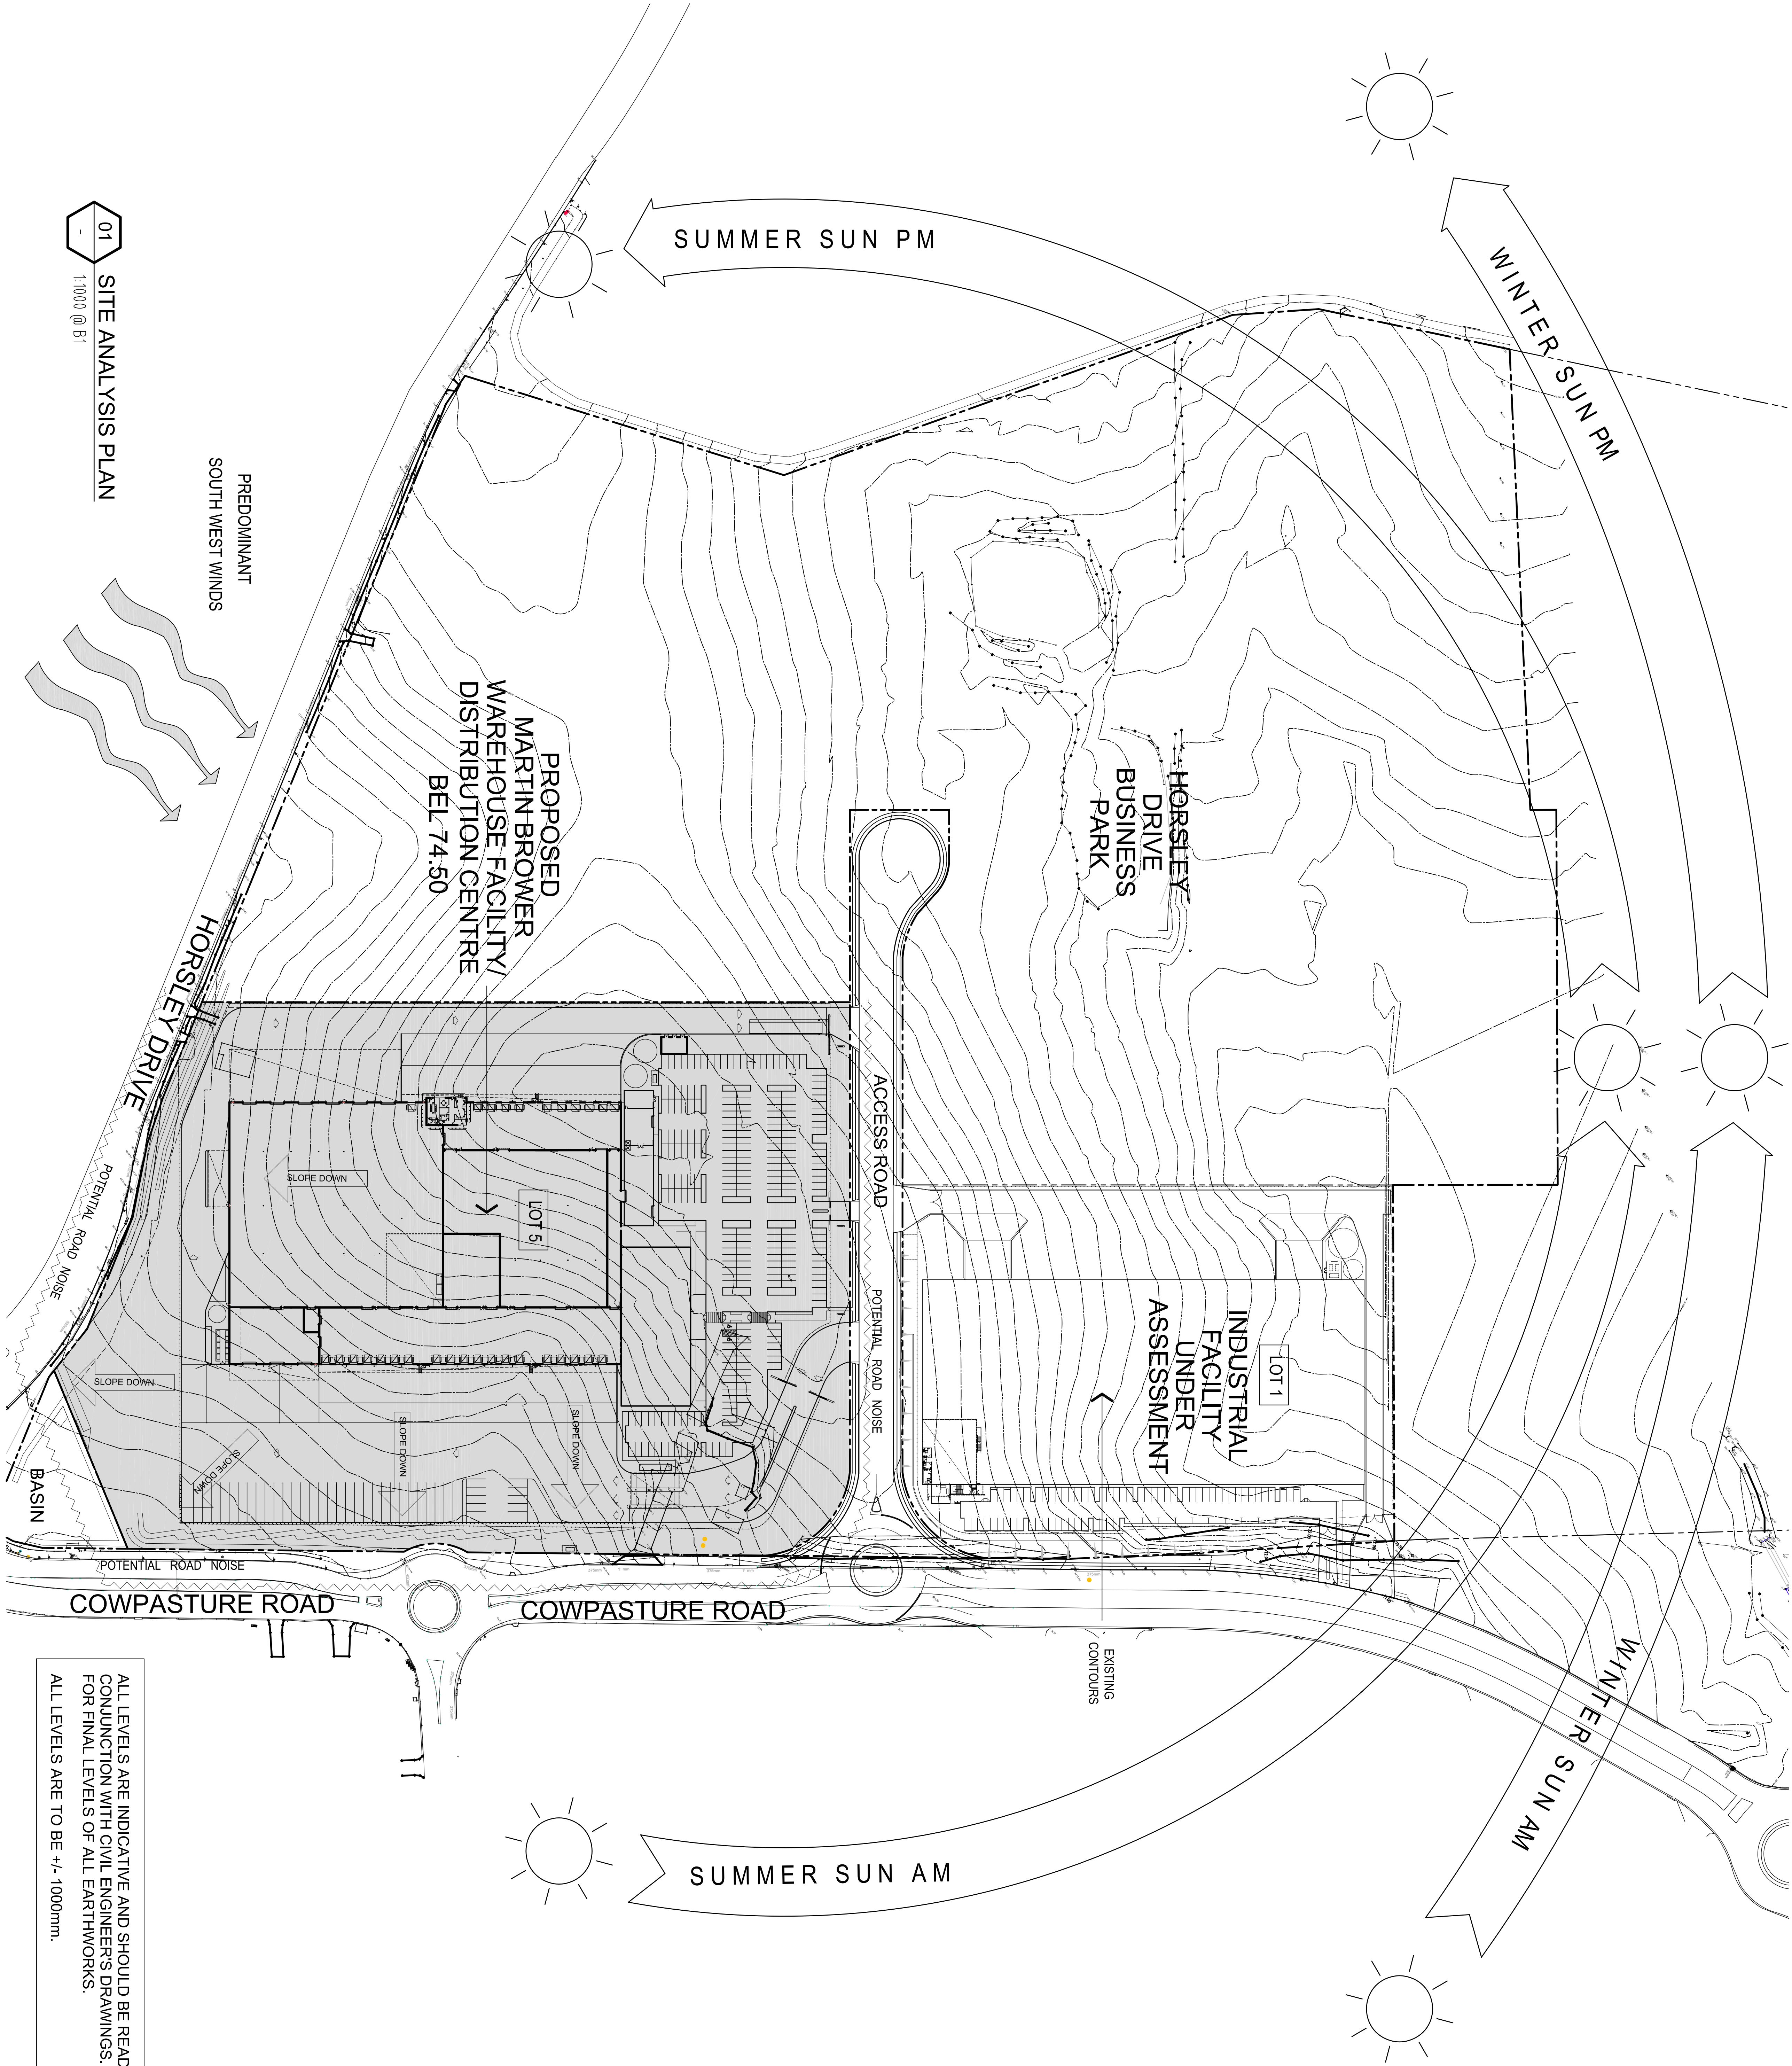

01 SITE ANALYSIS PLAN
1:1000 @ B1

ALL LEVELS ARE INDICATIVE AND SHOULD BE READ IN CONJUNCTION WITH CIVIL ENGINEER'S DRAWINGS.
FOR FINAL LEVELS OF ALL EARTHWORKS.
ALL LEVELS ARE TO BE +/- 1000mm.