


1 North Elevation
SK-1063 Scale: 1 : 200

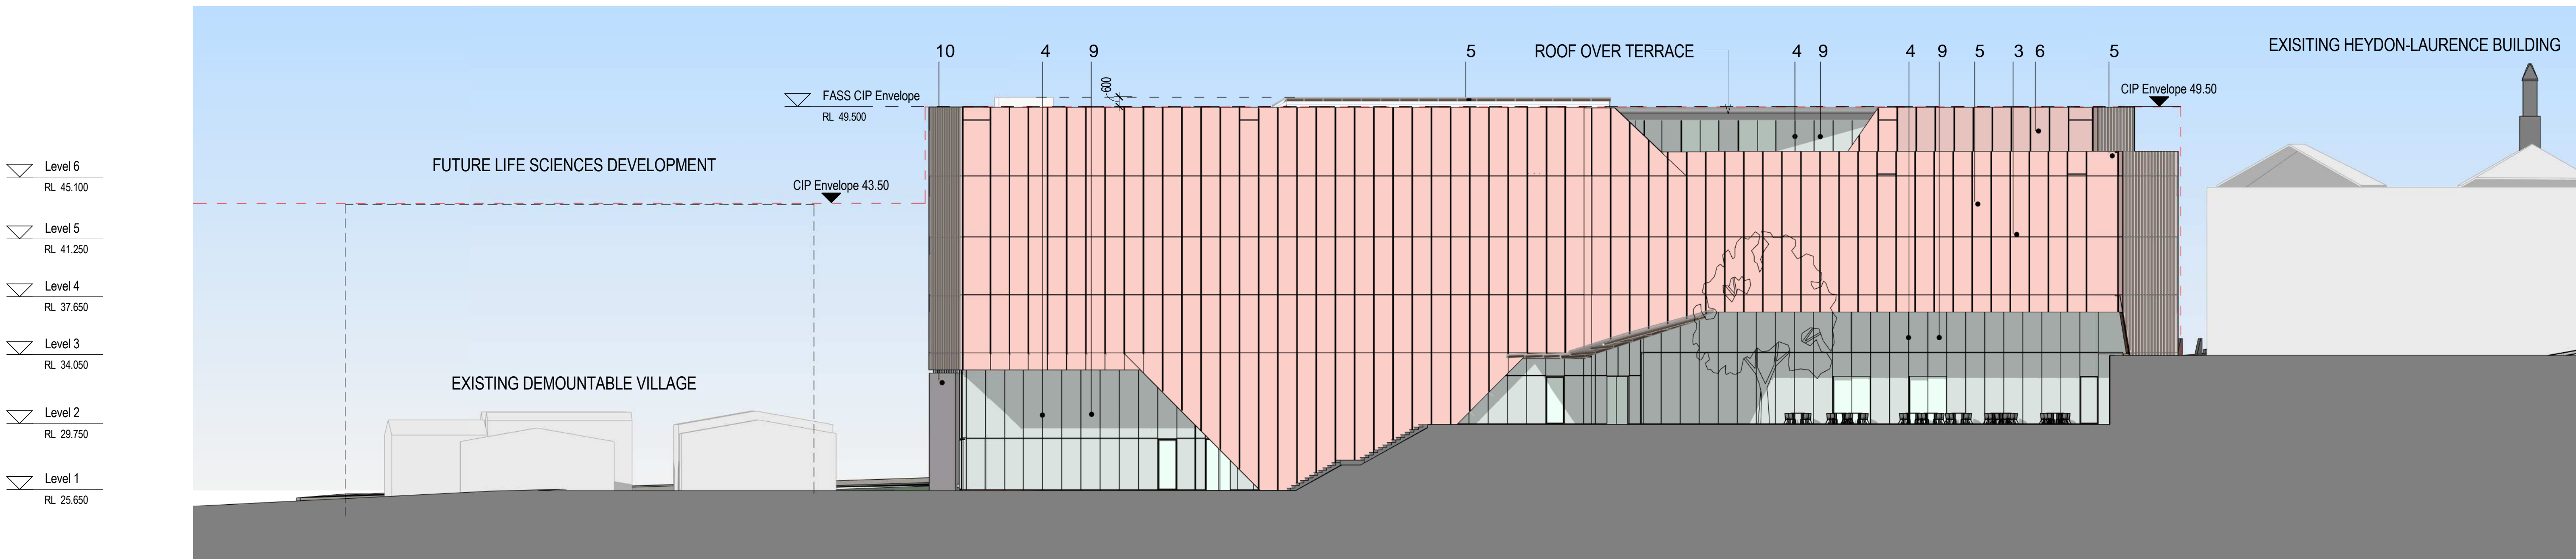

3 South Elevation
SK-1063 Scale: 1 : 200

architectus™

Architectus Group Pty Ltd is the owner of the copyright subsisting in these drawings, plans, designs and specifications. They must not be used, reproduced or copied, in whole or in part, nor may the information, ideas and concepts therein contained (which are confidential to Architectus Group Pty Ltd) be disclosed to any person without the prior written consent of that company.




Do not scale drawings. Verify all dimensions on site

issue	amendment	date
A	DRAFT FOR CONSULTATION	29.04.2016
B	DA DRAFT ISSUE - FOR REVIEW	27.05.2016
C	DA DRAFT ISSUE - FOR REVIEW	02.06.2016
D	DA ISSUE FOR APPROVAL	15.06.2016
E	SSDA ISSUE	16.06.2016
F	SSDA ISSUE	20.06.2016

EXTERNAL FINISHES LEGEND

1	ROOF SHEETING - LYSAGHT LONGLINE 305 SYSTEM - COSMIC GREY
2	PEBBLES - COWRA WHITE
3	ANODISED ALUMINIUM MULLIONS - WARM METALLIC COLOUR
4	ANODISED ALUMINIUM MULLIONS - NATURAL
5	HIGH PERFORMANCE DOUBLE-GLAZED, CURTAIN WALL SYSTEM WITH INTER-LAYER
6	CURTAIN WALL PANEL TO MATCH MESH SCREEN IN A 2 STAGE LOUVRE SYSTEM
7	CLEAR LOW IRON DOUBLE GLAZED UNIT
8	CLEAR LOW IRON HIGH PERFORMANCE GLASS
9	CLEAR LOW IRON ENGINEERED GLASS FACADE
10	GRANITE - BEDONIA GREY
11	PERFORATED ALUMINIUM SCREEN TO LOUVRE, NATURAL ANODISED

principal

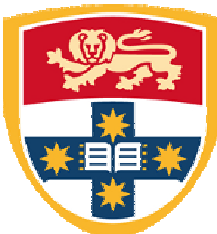

THE UNIVERSITY OF
SYDNEY

client



architectus™

Sydney
Melbourne
Adelaide
Auckland
Christchurch
Brisbane
Shanghai

Architectus Sydney
Level 18 MLC Centre
19 Martin Place
Sydney NSW 2000
T (61 2) 8252 8400
F (61 2) 8252 8600
sydney@architectus.com.au
ABN 90 131 245 684

checked	AC/JD	scale	1 : 200 @ A1
drawn	PM	project no	150479.00

project

F.A.S.S.

Faculty of Arts &
Social Sciences

drawing

ELEVATIONS

drawing no.

DA2000

issue

F

27/06/2016 1:31:41 PM