

DEPARTMENT / ZONE LEGEND

- SSPS - School of Social & Political Sciences
- SOE - School of Economics
- Sessional Tutorial
- HDR - Higher Degree Research
- Meeting Room
- Utilities
- Plant & Services
- Internal Circulation & Breakout
- WS - Professional Workstation
- Stairs
- Amenities
- RD Watt (Research Centre & Policy Lab)
- GTS - General Teaching Space

architectus
 Architectus Group Pty Ltd is the owner of the copyright subsisting in these drawings, plans, designs and specifications. They must not be used, reproduced or copied, in whole or in part, nor may the information, ideas and concepts therein contained (which are confidential to Architectus Group Pty Ltd) be disclosed to any person without the prior written consent of that company.

issue	amendment	date
A	DRAFT FOR CONSULTATION	29.04.2016
B	ISSUE FOR PLS	05.05.2016
C	DA DRAFT ISSUE - FOR REVIEW	27.05.2016
D	DA DRAFT ISSUE - FOR REVIEW	02.06.2016
E	DA ISSUE FOR REVIEW	10.06.2016
F	SSDA ISSUE	16.06.2016
G	SSDA ISSUE	20.06.2016



LEGEND

- BR** PROPOSED BIKE RACKS
- CLR** CLEANERS ROOM
- EXP** EXPANSION OFFICE
- RW** PROPOSED LANDSCAPE RETAINING WALL
- OF** OVERFLOW



architectusSM

Architectus Sydney
 Level 18 M.L.C. Centre
 19 Market Place
 Sydney NSW 2000
 T (61 2) 8552 8600
 F (61 2) 8552 8600
 sydney@architectus.com.au
 A/NZ 66 131 245 864


checked ACJD scale 1 : 200@A1
 drawn ACHZ project no 150479.00

project **F.A.S.S.** Faculty of Arts & Social Sciences

drawing **LEVEL 5 PLAN**

drawing no. **DA1050** issue **G**

Do not scale drawings. Verify all dimensions on site

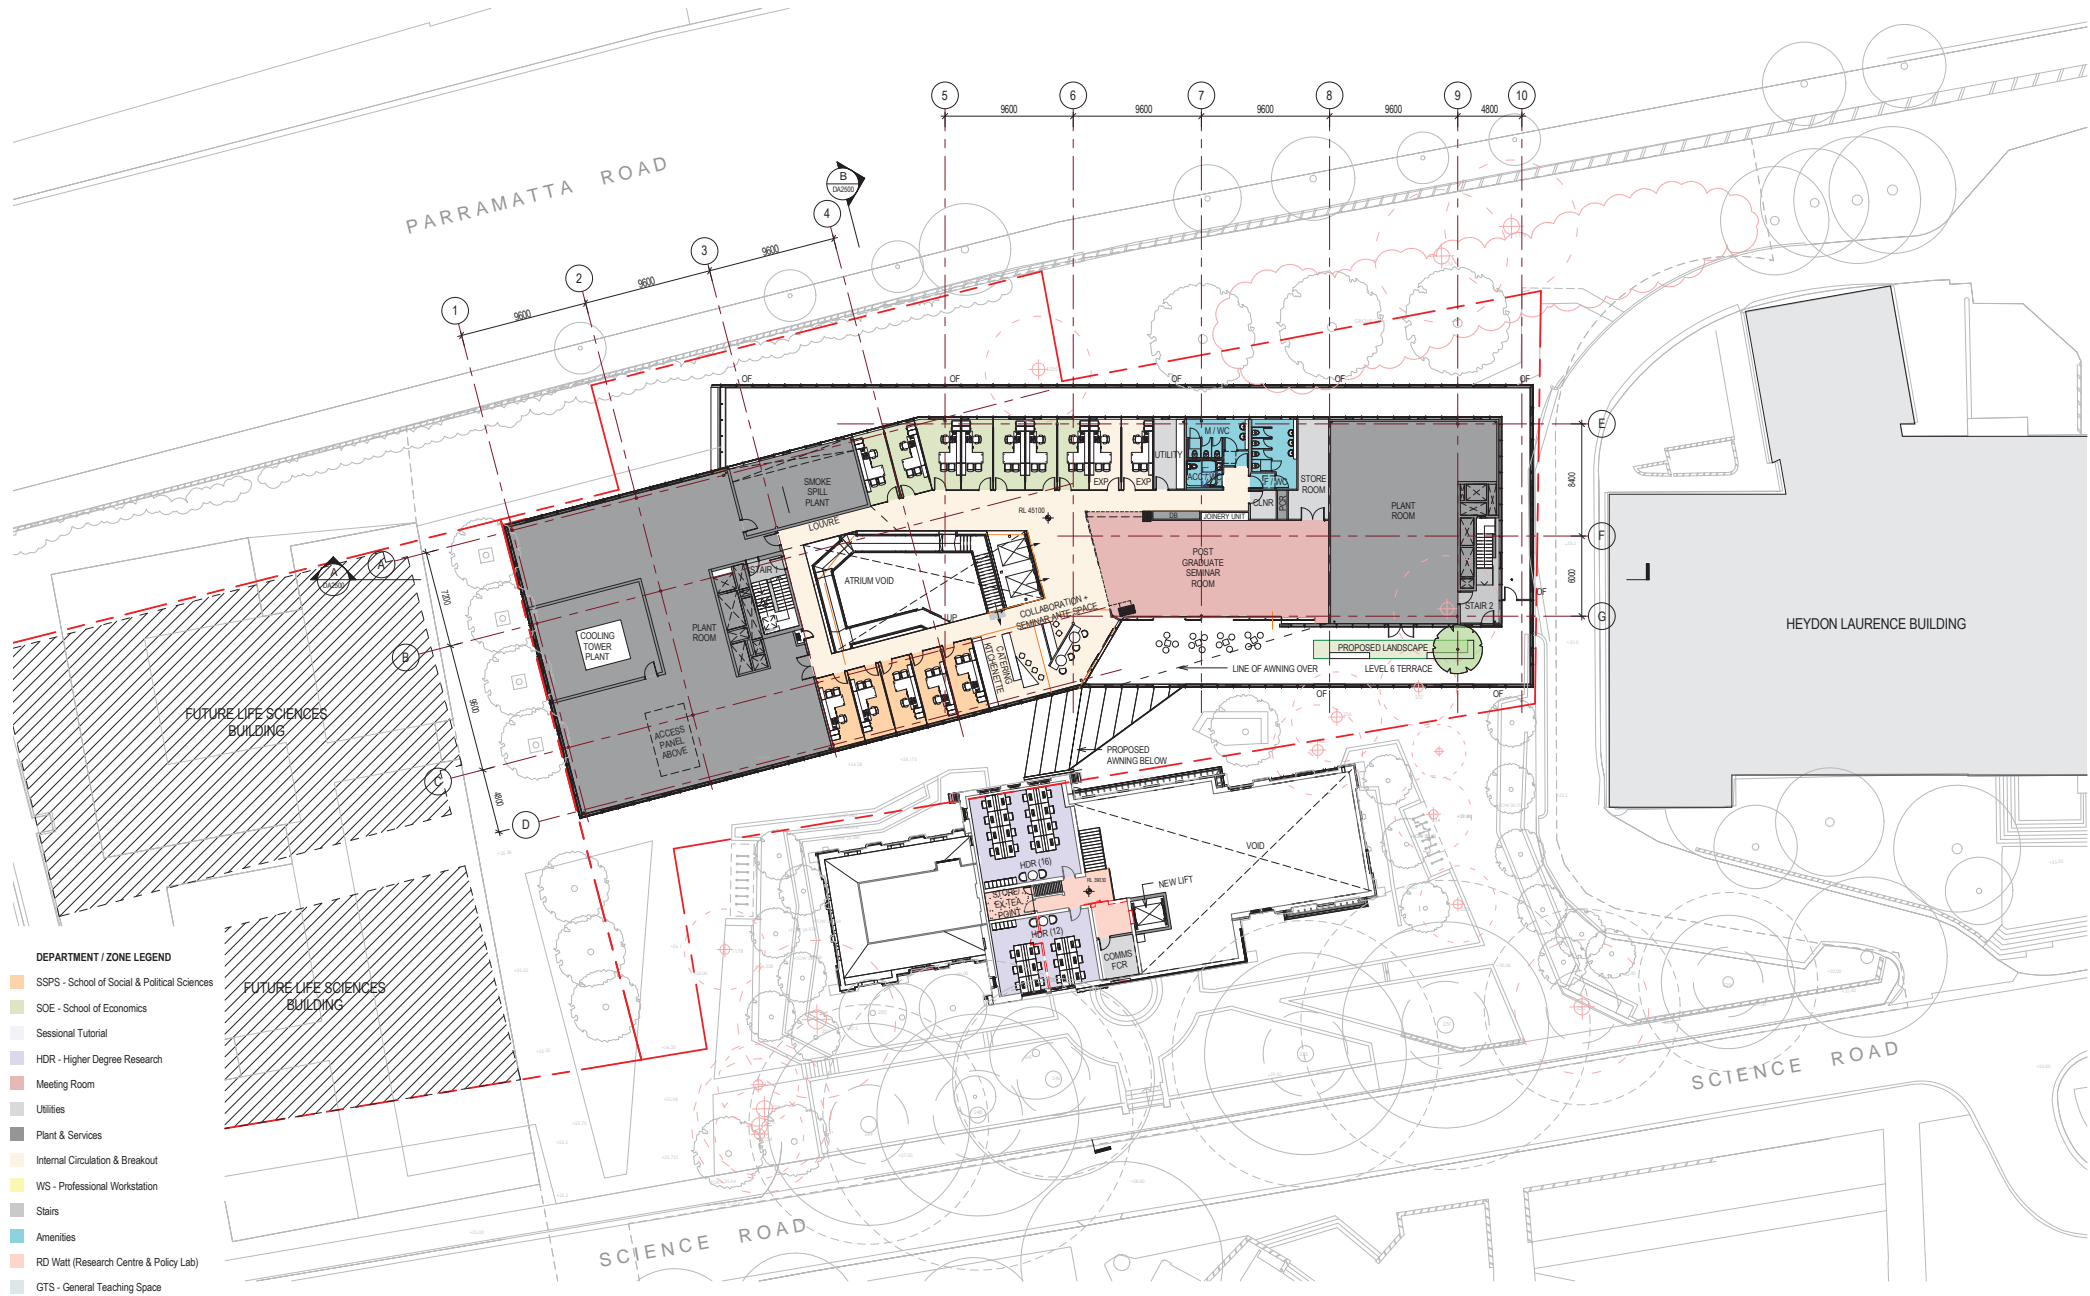

- DEPARTMENT / ZONE LEGEND**
- SSPS - School of Social & Political Sciences
 - SOE - School of Economics
 - Sessional Tutorial
 - HDR - Higher Degree Research
 - Meeting Room
 - Utilities
 - Plant & Services
 - Internal Circulation & Breakout
 - WS - Professional Workstation
 - Stairs
 - Amenities
 - RD Watt (Research Centre & Policy Lab)
 - GTS - General Teaching Space

architectus
 Architectus Group Pty Ltd is the owner of the copyright subsisting in these drawings, plans, designs and specifications. They must not be used, reproduced or copied, in whole or in part, nor may the information, ideas and concepts therein contained (which are confidential to Architectus Group Pty Ltd) be disclosed to any person without the prior written consent of that company.

issue	amendment	date
A	DRAFT FOR CONSULTATION	29.04.2016
B	ISSUE FOR PLUS	05.05.2016
C	DA DRAFT ISSUE - FOR REVIEW	27.05.2016
D	DA DRAFT ISSUE - FOR REVIEW	02.06.2016
E	DA ISSUE FOR REVIEW	13.06.2016
F	SSDA ISSUE	16.06.2016
G	SSDA ISSUE	20.06.2016



- LEGEND**
- BR** PROPOSED BIKE RACKS
 - CLR** CLEANERS ROOM
 - EXP** EXPANSION OFFICE
 - RW** PROPOSED LANDSCAPE RETAINING WALL
 - OF** OVERFLOW



architectusTM

Sydney Melbourne Adelaide Auckland Christchurch Brisbane Shanghai

Architectus Sydney
 Level 18 M.L.C. Centre
 19 Market Place
 Sydney NSW 2000
 T (61 2) 8552 8600
 F (61 2) 8552 8600
 sydney@architectus.com.au
 ABN 96 131 245 964


checked ACUD scale 1 : 200@A1
 drawn ACHZ project no 150479.00

project **F.A.S.S.** Faculty of Arts & Social Sciences


drawing no. **DA1060** issue **G**

LEVEL 6 PLAN

Do not scale drawings. Verify all dimensions on site

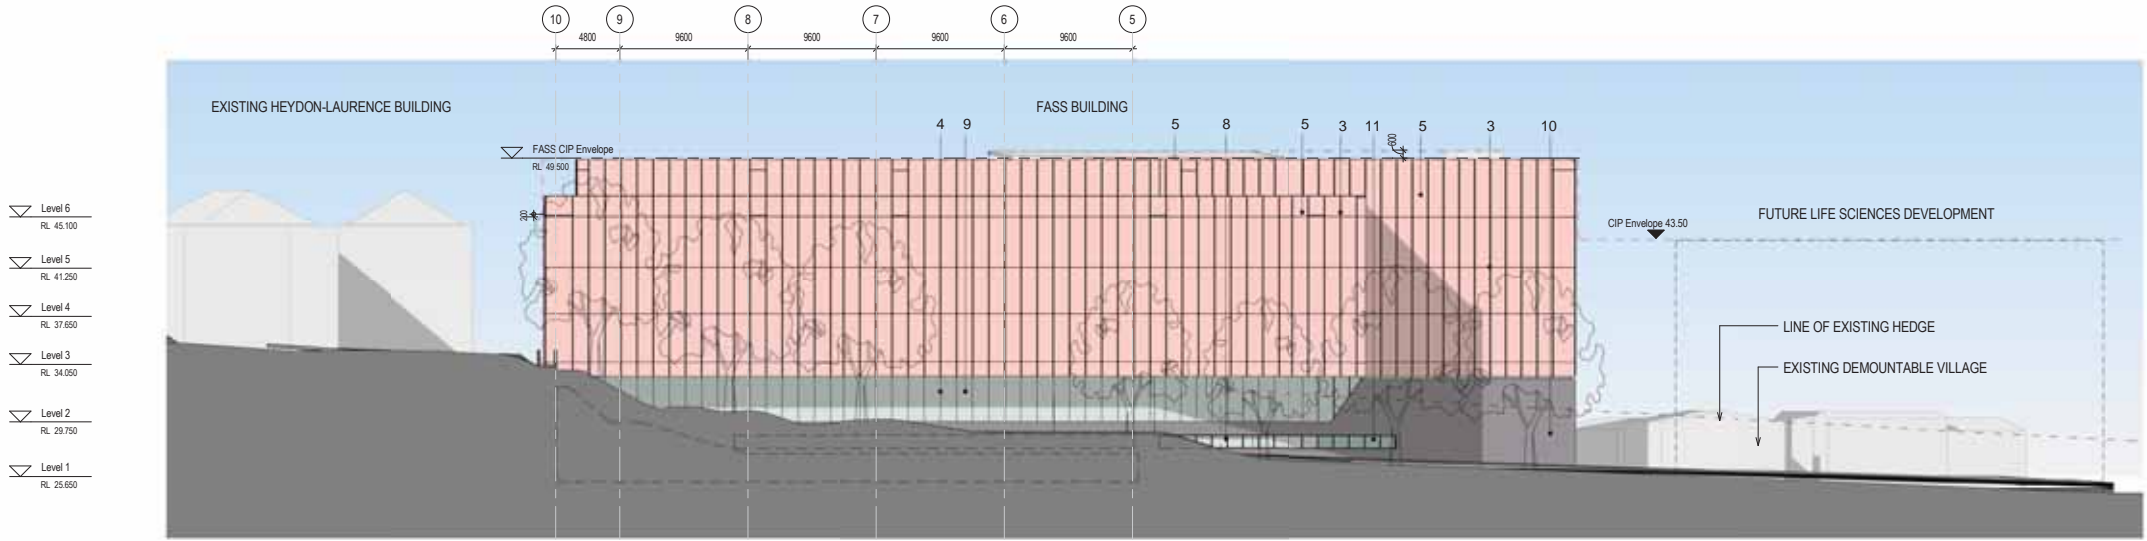

1 North Elevation
SK-1063 Scale: 1: 200

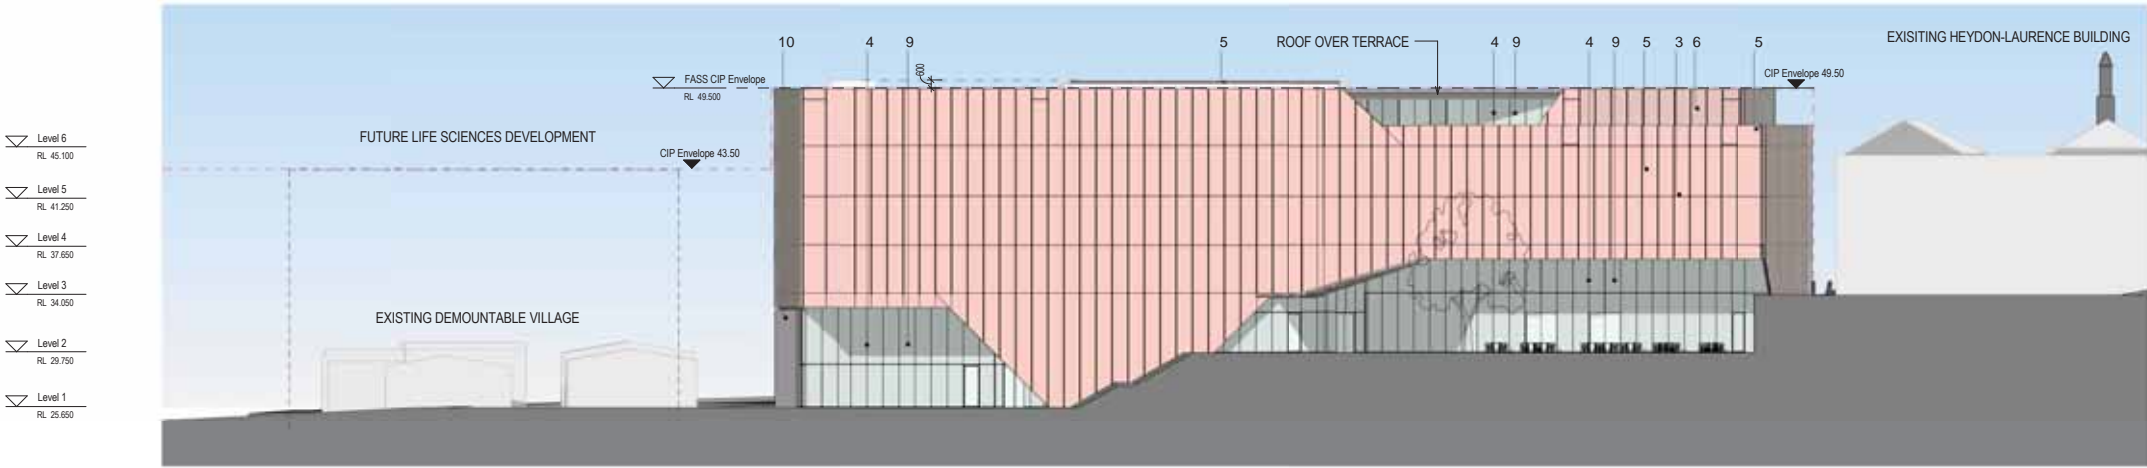

3 South Elevation
SK-1063 Scale: 1: 200

architectus
Architectus Group Pty Ltd is the owner of the copyright subsisting in these drawings, plans, designs and specifications. They must not be used, reproduced or copied, in whole or in part, nor may the information, ideas and concepts therein contained (which are confidential to Architectus Group Pty Ltd) be disclosed to any person without the prior written consent of that company.

issue	amendment	date
A	DRAFT FOR CONSULTATION	29.04.2016
B	DA DRAFT ISSUE - FOR REVIEW	27.05.2016
C	DA DRAFT ISSUE - FOR REVIEW	02.06.2016
D	DA ISSUE FOR APPROVAL	15.06.2016
E	SSDA ISSUE	15.06.2016
F	SSDA ISSUE	20.06.2016

EXTERNAL FINISHES LEGEND

1	ROOF SHEETING - LYSAGHT LONGLINE 309 SYSTEM - COSMIC GREY
2	FRIBBLES - CORVA WHITE
3	ANODISED ALUMINIUM MULLIONS - WARM METALLIC COLOUR
4	ANODISED ALUMINIUM MULLIONS - NATURAL
5	HIGH PERFORMANCE DOUBLE-GLAZED, CURTAIN WALL SYSTEM WITH INTER-LAYER
6	CURTAIN WALL PANEL TO MATCH MESH SCREEN IN A 2-STAGE LOUVRE SYSTEM
7	CLEAR LOW-IRON DOUBLE-GLAZED UNIT
8	CLEAR LOW-IRON HIGH PERFORMANCE GLASS
9	CLEAR LOW-IRON ENGINEERED GLASS FACADE
10	GRANITE - BEDONIA GREY
11	PERFORATED ALUMINIUM SCREEN TO LOUVRE, NATURAL ANODISED



architectus™

Sydney
Melbourne
Auckland
Christchurch
Brisbane
Shanghai

Architectus Sydney
Level 18 M.L.C. Centre
19 Market Place
Sydney NSW 2000
T (61 2) 8552 8600
F (61 2) 8552 8600
sydney@architectus.com.au
ABN 96 131 245 064

checked ACJD scale 1: 200@A1
drawn PM project no 150479.00

project F.A.S.S. Faculty of Arts & Social Sciences

drawing ELEVATIONS

drawing no. DA2000 issue F

Do not scale drawings. Verify all dimensions on site



1 East Elevation
SK-1063 Scale: 1:200



2 West Elevation
SK-1063 Scale: 1:200

architectus

Architectus Group Pty Ltd is the owner of the copyright subsisting in these drawings, plans, designs and specifications. They must not be used, reproduced or copied, in whole or in part, nor may the information, ideas and concepts therein contained (which are confidential to Architectus Group Pty Ltd) be disclosed to any person without the prior written consent of that company.



Do not scale drawings. Verify all dimensions on site

issue	amendment	date
A	DRAFT FOR CONSULTATION	29.04.2016
B	DA DRAFT ISSUE - FOR REVIEW	27.05.2016
C	DA DRAFT ISSUE - FOR REVIEW	02.06.2016
D	DA ISSUE FOR APPROVAL	15.06.2016
E	SSDA ISSUE	15.06.2016
F	SSDA ISSUE	20.06.2016

EXTERNAL FINISHES LEGEND

- 1 ROOF SHEETING - LIGHT LONGLINE SOL SYSTEM - COSMIC GREY
- 2 FIBREGLASS CONCRETE WHITE
- 3 ANODISED ALUMINIUM MILLIONS - WARM METALLIC COLOUR
- 4 ANODISED ALUMINIUM MILLIONS - NATURAL
- 5 HIGH PERFORMANCE DOUBLE-GLAZED, CURTAIN WALL SYSTEM WITH INTER-LAYER
- 6 CURTAIN WALL PANEL TO MATCH MESH SCREEN IN A 2 STAGE LOUVRE SYSTEM
- 7 CLEAR LOW IRON DOUBLE GLAZED UNIT
- 8 CLEAR LOW IRON HIGH PERFORMANCE GLASS
- 9 CLEAR LOW IRON ENGINEERED GLASS FACADE
- 10 GRANITE - BEDONIA GREY
- 11 PERFORATED ALUMINIUM SCREEN TO LOUVRE, NATURAL ANODISED

principal



THE UNIVERSITY OF SYDNEY

client



architectus™

Sydney
Melbourne
Auckland
Christchurch
Brisbane
Shanghai

Architectus Sydney
Level 18 MLC Centre
19 Market Place
Sydney NSW 2000
T (61 2) 8552 8600
F (61 2) 8552 8600
sydney@architectus.com.au
ABN 96 131 245 864

checked	ACUD	scale	1 : 200@A1
drawn	PM	project no	150479.00

project

F.A.S.S.

Faculty of Arts & Social Sciences

drawing

ELEVATIONS

drawing no.

DA2020

issue

F