

- DEPARTMENT / ZONE LEGEND**
- SSPS - School of Social & Political Sciences
 - SOE - School of Economics
 - Sessional Tutorial
 - HDR - Higher Degree Research
 - Meeting Room
 - Utilities
 - Plant & Services
 - Internal Circulation & Breakout
 - WS - Professional Workstation
 - Stairs
 - Amenities
 - RD Watt (Research Centre & Policy Lab)
 - GTS - General Teaching Space

architectus
 Architectus Group Pty Ltd is the owner of the copyright subsisting in these drawings, plans, designs and specifications. They must not be used, reproduced or copied, in whole or in part, nor may the information, ideas and concepts therein contained (which are confidential to Architectus Group Pty Ltd) be disclosed to any person without the prior written consent of that company.

Issue	amendment	date
A	DRAFT FOR CONSULTATION	29.04.2016
B	ISSUE FOR P&S	05.05.2016
C	DA DRAFT ISSUE - FOR REVIEW	27.05.2016
D	DA DRAFT ISSUE - FOR REVIEW	02.06.2016
E	DA ISSUE FOR REVIEW	10.06.2016
F	SSDA ISSUE	16.06.2016
G	SSDA ISSUE	20.06.2016
H	AMENDED SSDA ISSUE	30.10.2016



- LEGEND**
- BR PROPOSED BIKE RACKS
 - CLR CLEANERS ROOM
 - EXP EXPANSION OFFICE
 - RW RETAINING LANDSCAPE
 - OF OVERFLOW

NOTE:
 NEW LANDSCAPING AS PER PROPOSED LANDSCAPE PLAN

principal



THE UNIVERSITY OF SYDNEY

client



architectus

Sydney Melbourne Adelaide Auckland Christchurch Brisbane Shanghai
 Architectus Sydney Level 18 MLC Centre 19 Market Place Sydney NSW 2000
 T (61 2) 8552 8600 F (61 2) 8552 8600
 sydney@architectus.com.au
 ABN 96 131 245 994

checked	ACJD	scale	1 : 200 @A1
drawn	ACHZ	project no	150479.00

project

F.A.S.S. Faculty of Arts & Social Sciences

drawing

LEVEL 1 PLAN


drawing no.

DA1010

issue

H

Do not scale drawings. Verify all dimensions on site

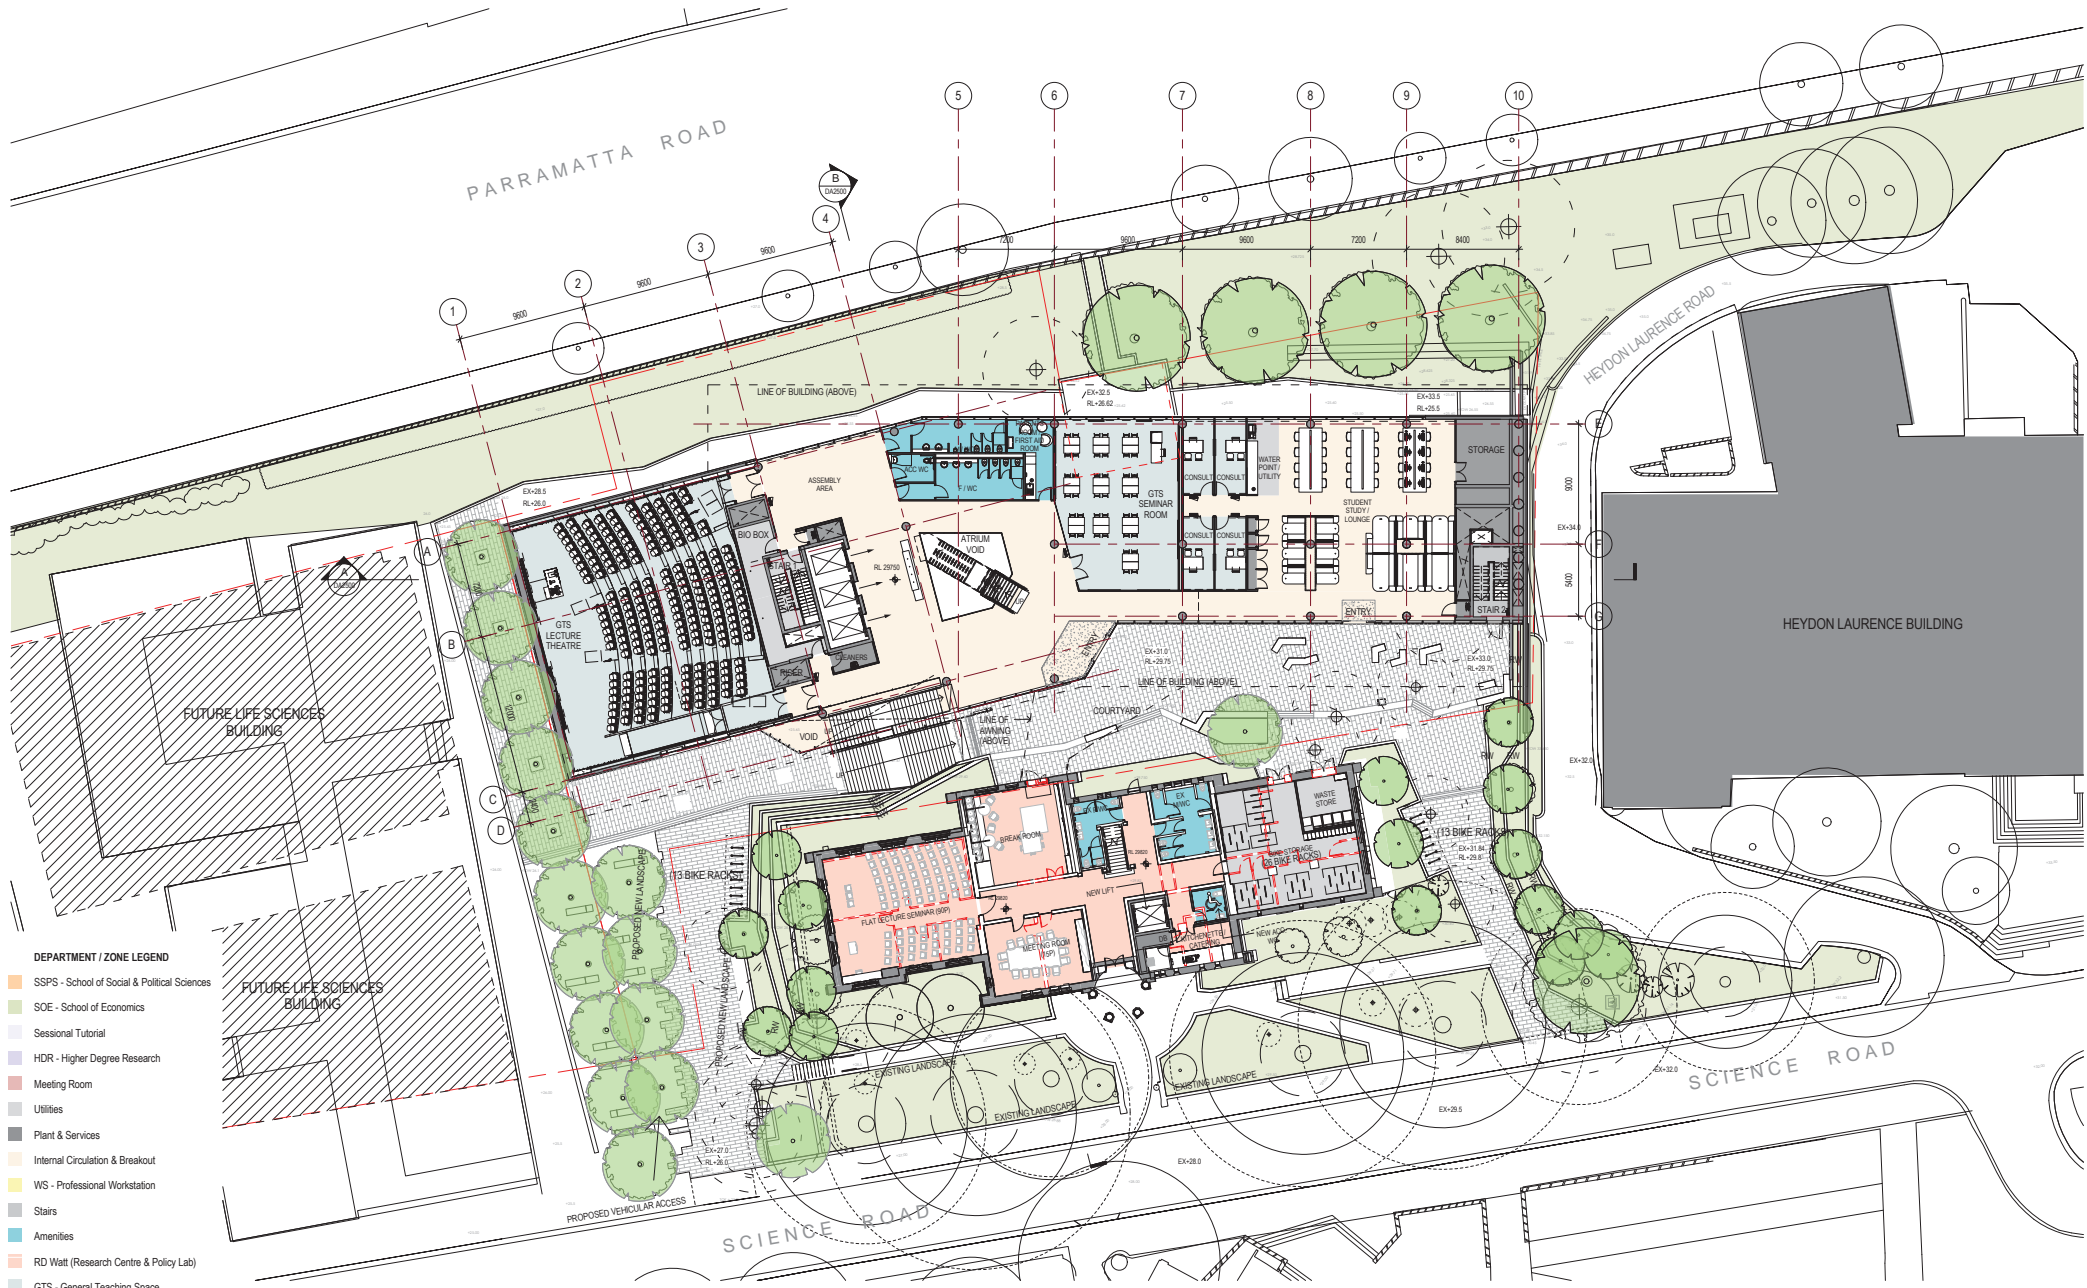

- DEPARTMENT / ZONE LEGEND**
- SSPS - School of Social & Political Sciences
 - SOE - School of Economics
 - Sessional Tutorial
 - HDR - Higher Degree Research
 - Meeting Room
 - Utilities
 - Plant & Services
 - Internal Circulation & Breakout
 - WS - Professional Workstation
 - Stairs
 - Amenities
 - RD Watt (Research Centre & Policy Lab)
 - GTS - General Teaching Space

architectus
 Architectus Group Pty Ltd is the owner of the copyright subsisting in these drawings, plans, designs and specifications. They must not be used, reproduced or copied, in whole or in part, nor may the information, ideas and concepts therein contained (which are confidential to Architectus Group Pty Ltd) be disclosed to any person without the prior written consent of that company.



Issue	amendment	date
A	DRAFT FOR CONSULTATION	29.04.2016
B	ISSUE FOR P&S	05.05.2016
C	DA DRAFT ISSUE - FOR REVIEW	27.05.2016
D	DA DRAFT ISSUE - FOR REVIEW	02.06.2016
E	DA ISSUE FOR REVIEW	10.06.2016
F	SSDA ISSUE	16.06.2016
G	SSDA ISSUE	20.06.2016
H	AMENDED SSDA ISSUE	30.10.2016



- LEGEND**
- BR PROPOSED BIKE RACKS
 - CLR CLEANERS ROOM
 - EXP EXPANSION OFFICE
 - RW PROPOSED LANDSCAPE RETAINING WALL
 - OF OVERFLOW

NOTE:
 NEW LANDSCAPING AS PER PROPOSED LANDSCAPE PLANS

principal



THE UNIVERSITY OF SYDNEY

client



architectusTM

Sydney Melbourne Adelaide Auckland Christchurch Brisbane Shanghai
 Level 19 M.L.C. Centre
 19 Market Place
 Sydney NSW 2000
 T (61 2) 8522 8600
 F (61 2) 8522 8600
 sydney@architectus.com.au
 ABN 96 131 245 994

checked ACJD scale 1 : 200 @A1
 drawn ACHZ project no 150479.00

project

F.A.S.S. Faculty of Arts & Social Sciences

drawing

LEVEL 2 PLAN


drawing no. DA1020

issue H

Do not scale drawings. Verify all dimensions on site

6/10/2016 3:54:00 PM

PARRAMATTA ROAD

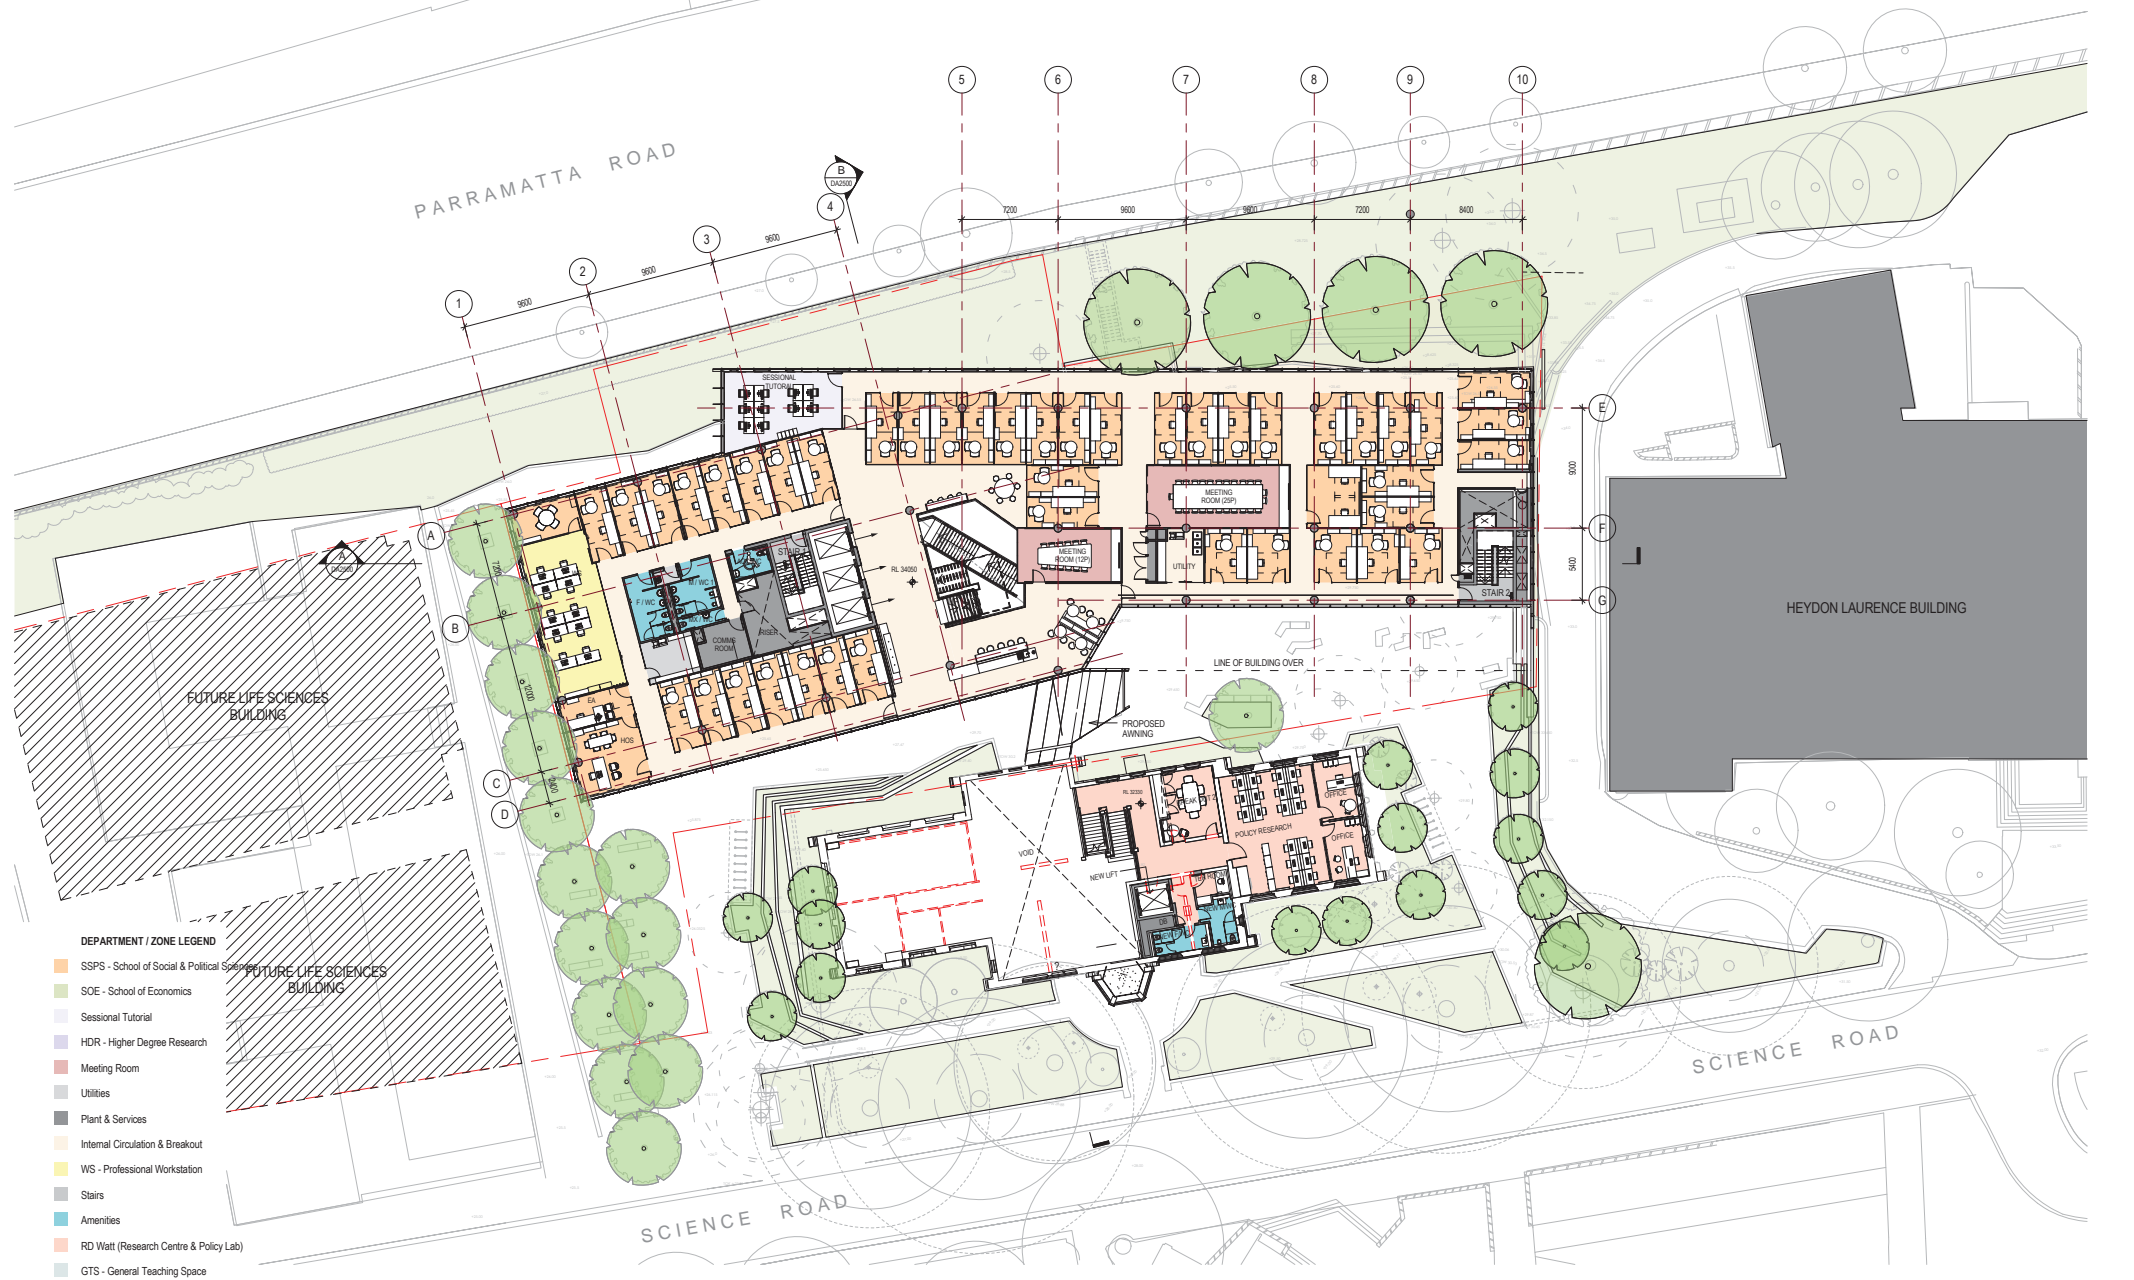

- DEPARTMENT / ZONE LEGEND**
- SSPS - School of Social & Political Science
 - SOE - School of Economics
 - Sessional Tutorial
 - HDR - Higher Degree Research
 - Meeting Room
 - Utilities
 - Plant & Services
 - Internal Circulation & Breakout
 - WS - Professional Workstation
 - Stairs
 - Amenities
 - RD Watt (Research Centre & Policy Lab)
 - GTS - General Teaching Space

Issue	amendment	date
A	DRAFT FOR CONSULTATION	29.04.2016
B	ISSUE FOR RAS	05.05.2016
C	DA DRAFT ISSUE - FOR REVIEW	27.05.2016
D	DA DRAFT ISSUE - FOR REVIEW	02.06.2016
E	DA ISSUE FOR REVIEW	10.06.2016
F	SSDA ISSUE	16.06.2016
G	SSDA ISSUE	20.06.2016
H	AMENDED SSDA ISSUE	30.10.2016

- SITE PLAN LEGEND**
- BR PROPOSED BIKE RACKS
 - CLR CLEANERS ROOM
 - EXP EXPANSION OFFICE
 - RW PROPOSED LANDSCAPE RETAINING WALL
 - OF OVERFLOW

principal



THE UNIVERSITY OF SYDNEY

client



architectus™

Architectus Sydney
Level 18 MLC Centre
19 Market Place
Sydney NSW 2000
T (61 2) 8552 8600
F (61 2) 8552 8600
sydney@architectus.com.au
ABN 96 131 245 894

checked	ACJD	scale	1 : 200 @A1
drawn	ACHZ	project no.	150479.00

project

F.A.S.S. Faculty of Arts & Social Sciences

drawing

LEVEL 3 PLAN


drawing no.

DA1030

issue

H

Do not scale drawings. Verify all dimensions on site

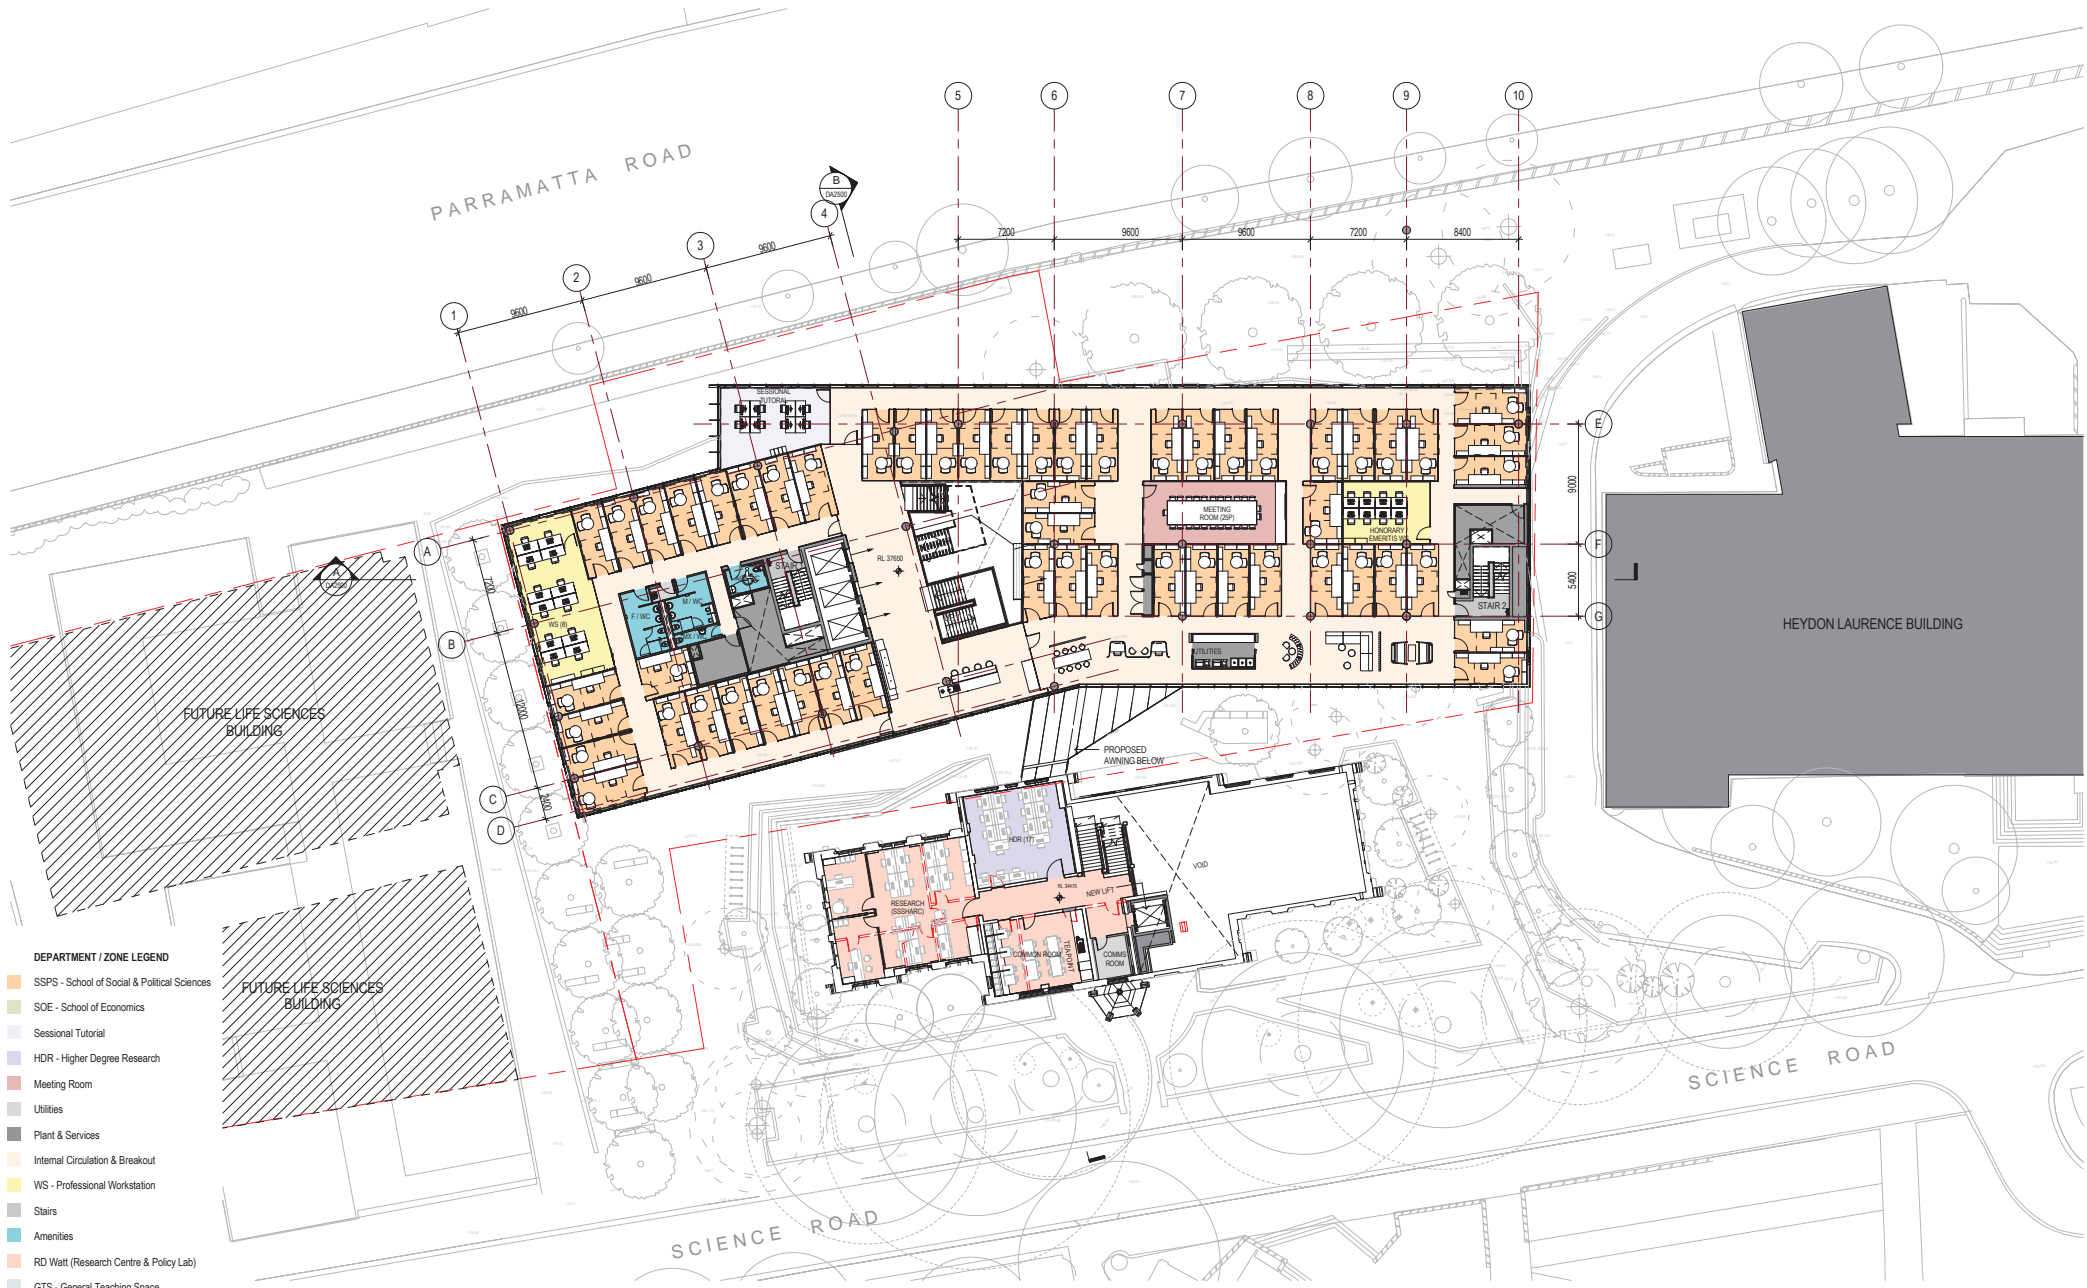

- DEPARTMENT / ZONE LEGEND**
- SSPS - School of Social & Political Sciences
 - SOE - School of Economics
 - Sessional Tutorial
 - HDR - Higher Degree Research
 - Meeting Room
 - Utilities
 - Plant & Services
 - Internal Circulation & Breakout
 - WS - Professional Workstation
 - Stairs
 - Amenities
 - RD Watt (Research Centre & Policy Lab)
 - GTS - General Teaching Space

Issue	amendment	date
A	DRAFT FOR CONSULTATION	29.04.2016
B	ISSUE FOR P&S	05.05.2016
C	DA DRAFT ISSUE - FOR REVIEW	27.05.2016
D	DA DRAFT ISSUE - FOR REVIEW	02.06.2016
E	DA ISSUE FOR REVIEW	10.06.2016
F	SSDA ISSUE	16.06.2016
G	SSDA ISSUE	20.06.2016
H	AMENDED SSDA ISSUE	30.10.2016

- SITE PLAN LEGEND**
- BR PROPOSED BIKE RACKS
 - CLR CLEANERS ROOM
 - EXP EXPANSION OFFICE
 - RW PROPOSED LANDSCAPE RETAINING WALL
 - OF OVERFLOW



architectusSM

Sydney Melbourne Adelaide Auckland Christchurch Brisbane Shanghai

Architectus Sydney
Level 18 M.L.C. Centre
19 Market Place
Sydney NSW 2000
T (61 2) 8552 8600
F (61 2) 8552 8600
sydney@architectus.com.au
ARN 96 131 245 694

project
F.A.S.S. Faculty of Arts & Social Sciences


drawing
LEVEL 4 PLAN

drawing no.
DA1040

issue
H

checked ACJD scale 1 : 200 @A1
drawn ACHZ project no 150479.00

Do not scale drawings. Verify all dimensions on site

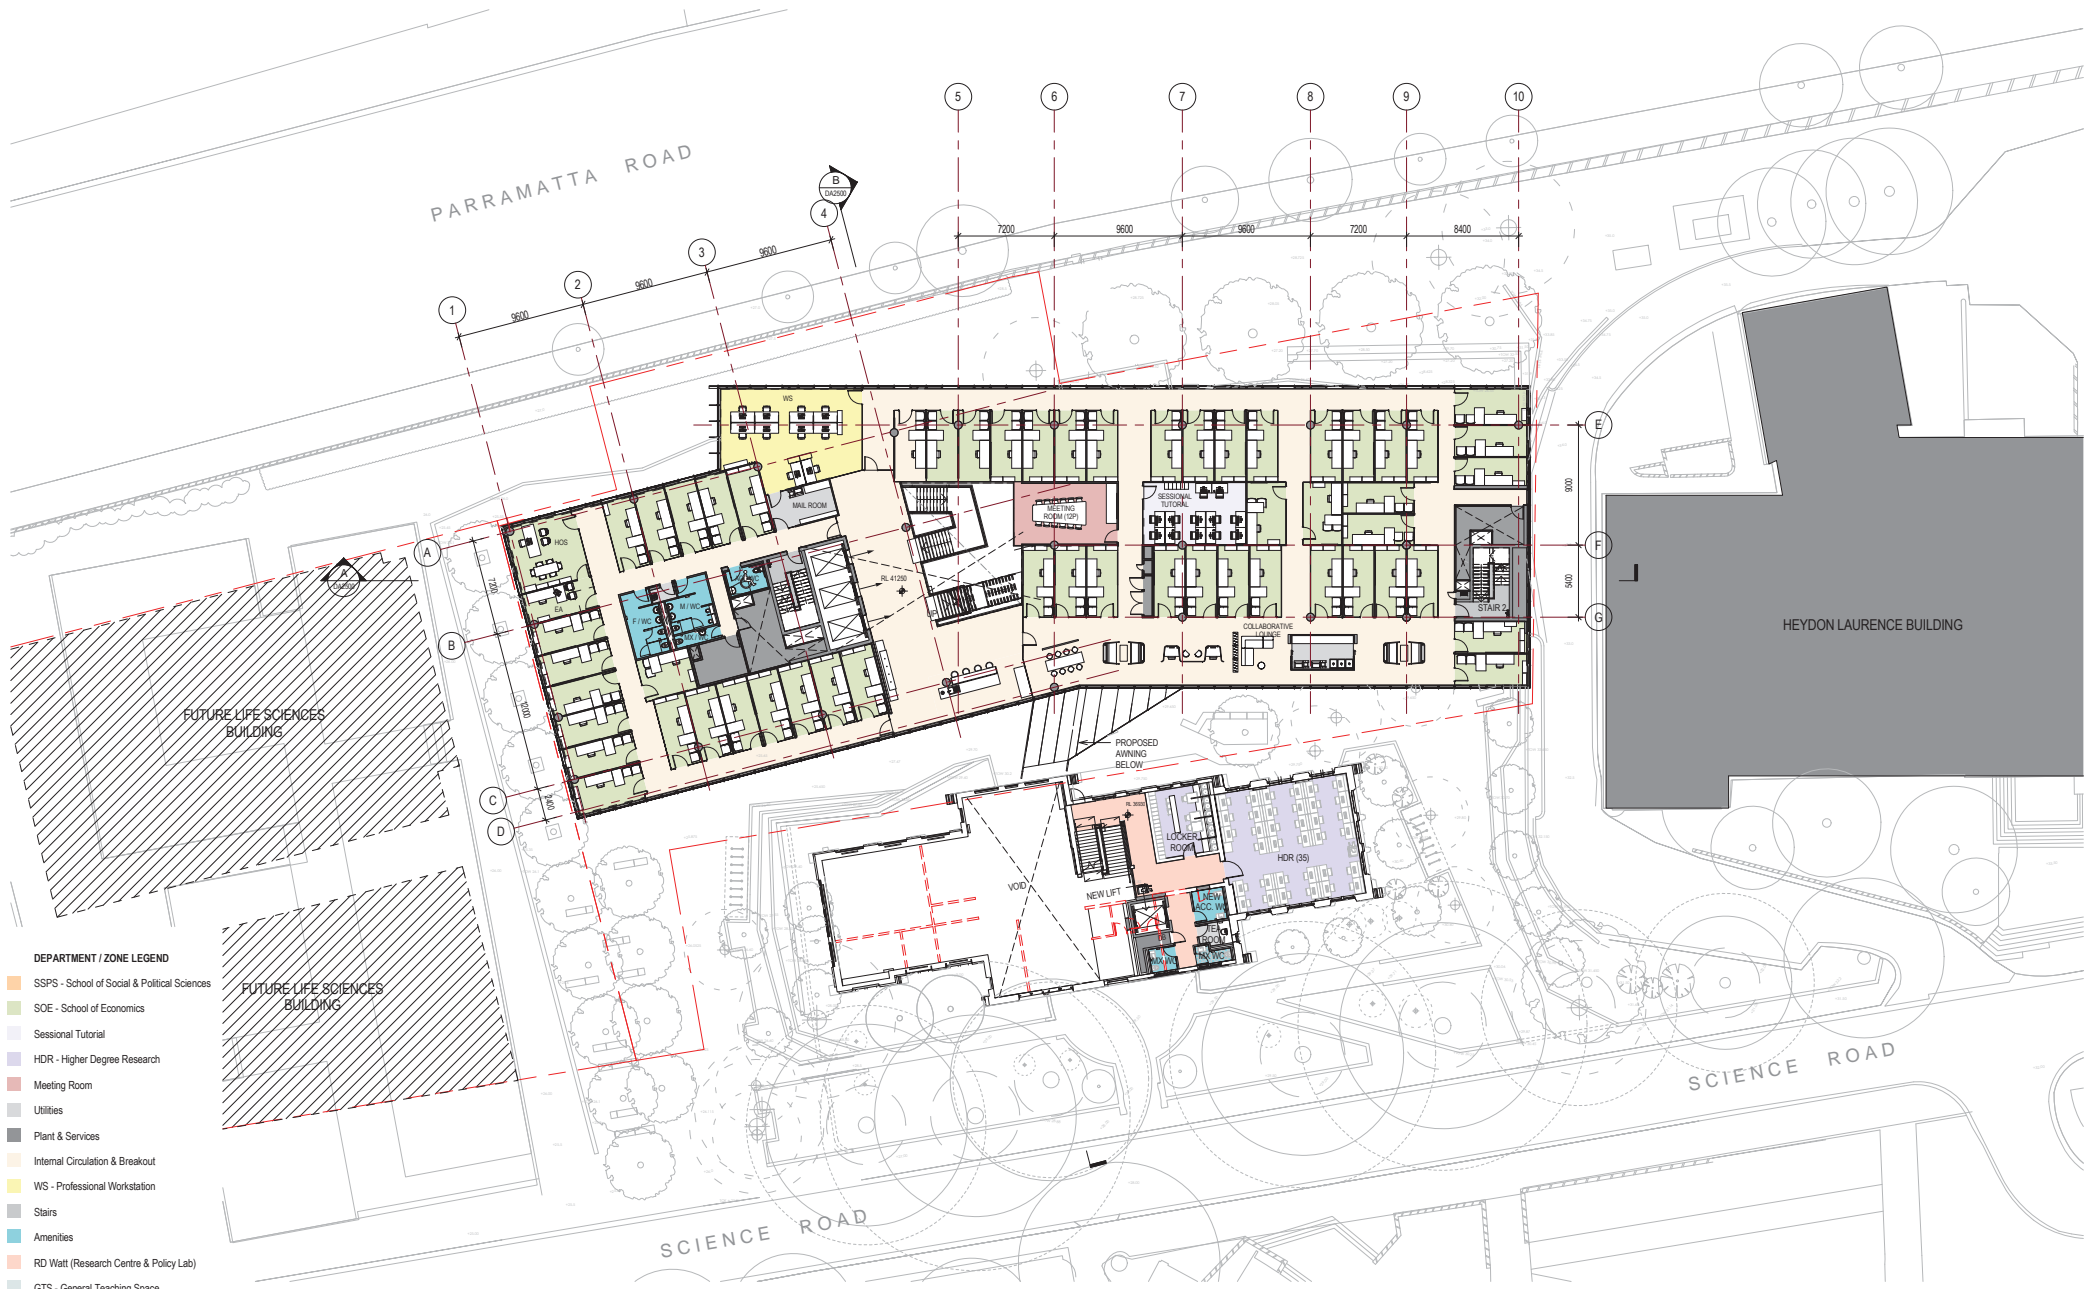

- DEPARTMENT / ZONE LEGEND**
- SSPS - School of Social & Political Sciences
 - SOE - School of Economics
 - Sessional Tutorial
 - HDR - Higher Degree Research
 - Meeting Room
 - Utilities
 - Plant & Services
 - Internal Circulation & Breakout
 - WS - Professional Workstation
 - Stairs
 - Amenities
 - RD Watt (Research Centre & Policy Lab)
 - GTS - General Teaching Space

Issue	amendment	date
A	DRAFT FOR CONSULTATION	29.04.2016
B	ISSUE FOR P&S	05.05.2016
C	DA DRAFT ISSUE - FOR REVIEW	27.05.2016
D	DA DRAFT ISSUE - FOR REVIEW	02.06.2016
E	DA ISSUE FOR REVIEW	10.06.2016
F	SSDA ISSUE	16.06.2016
G	SSDA ISSUE	20.06.2016
H	AMENDED SSDA ISSUE	30.10.2016

- SITE PLAN LEGEND**
- BR PROPOSED BIKE RACKS
 - CLR CLEANERS ROOM
 - EXP EXPANSION OFFICE
 - RWP PROPOSED LANDSCAPE
 - RET RETAINING WALL
 - OV OVERFLOW

principal



client



architectusSM

Sydney Melbourne Adelaide Auckland Christchurch Brisbane Shanghai
 Architectus Sydney Level 18 MLC Centre 19 Market Place Sydney NSW 2000
 T (61 2) 8552 8600 F (61 2) 8552 8600
 sydney@architectus.com.au
 ABN 96 131 245 064

project

F.A.S.S. Faculty of Arts & Social Sciences

drawing


LEVEL 5 PLAN

checked	scale	1 : 200@A1
ACJD	project no	150479.00

drawing no. **DA1050**

issue **H**

Do not scale drawings. Verify all dimensions on site

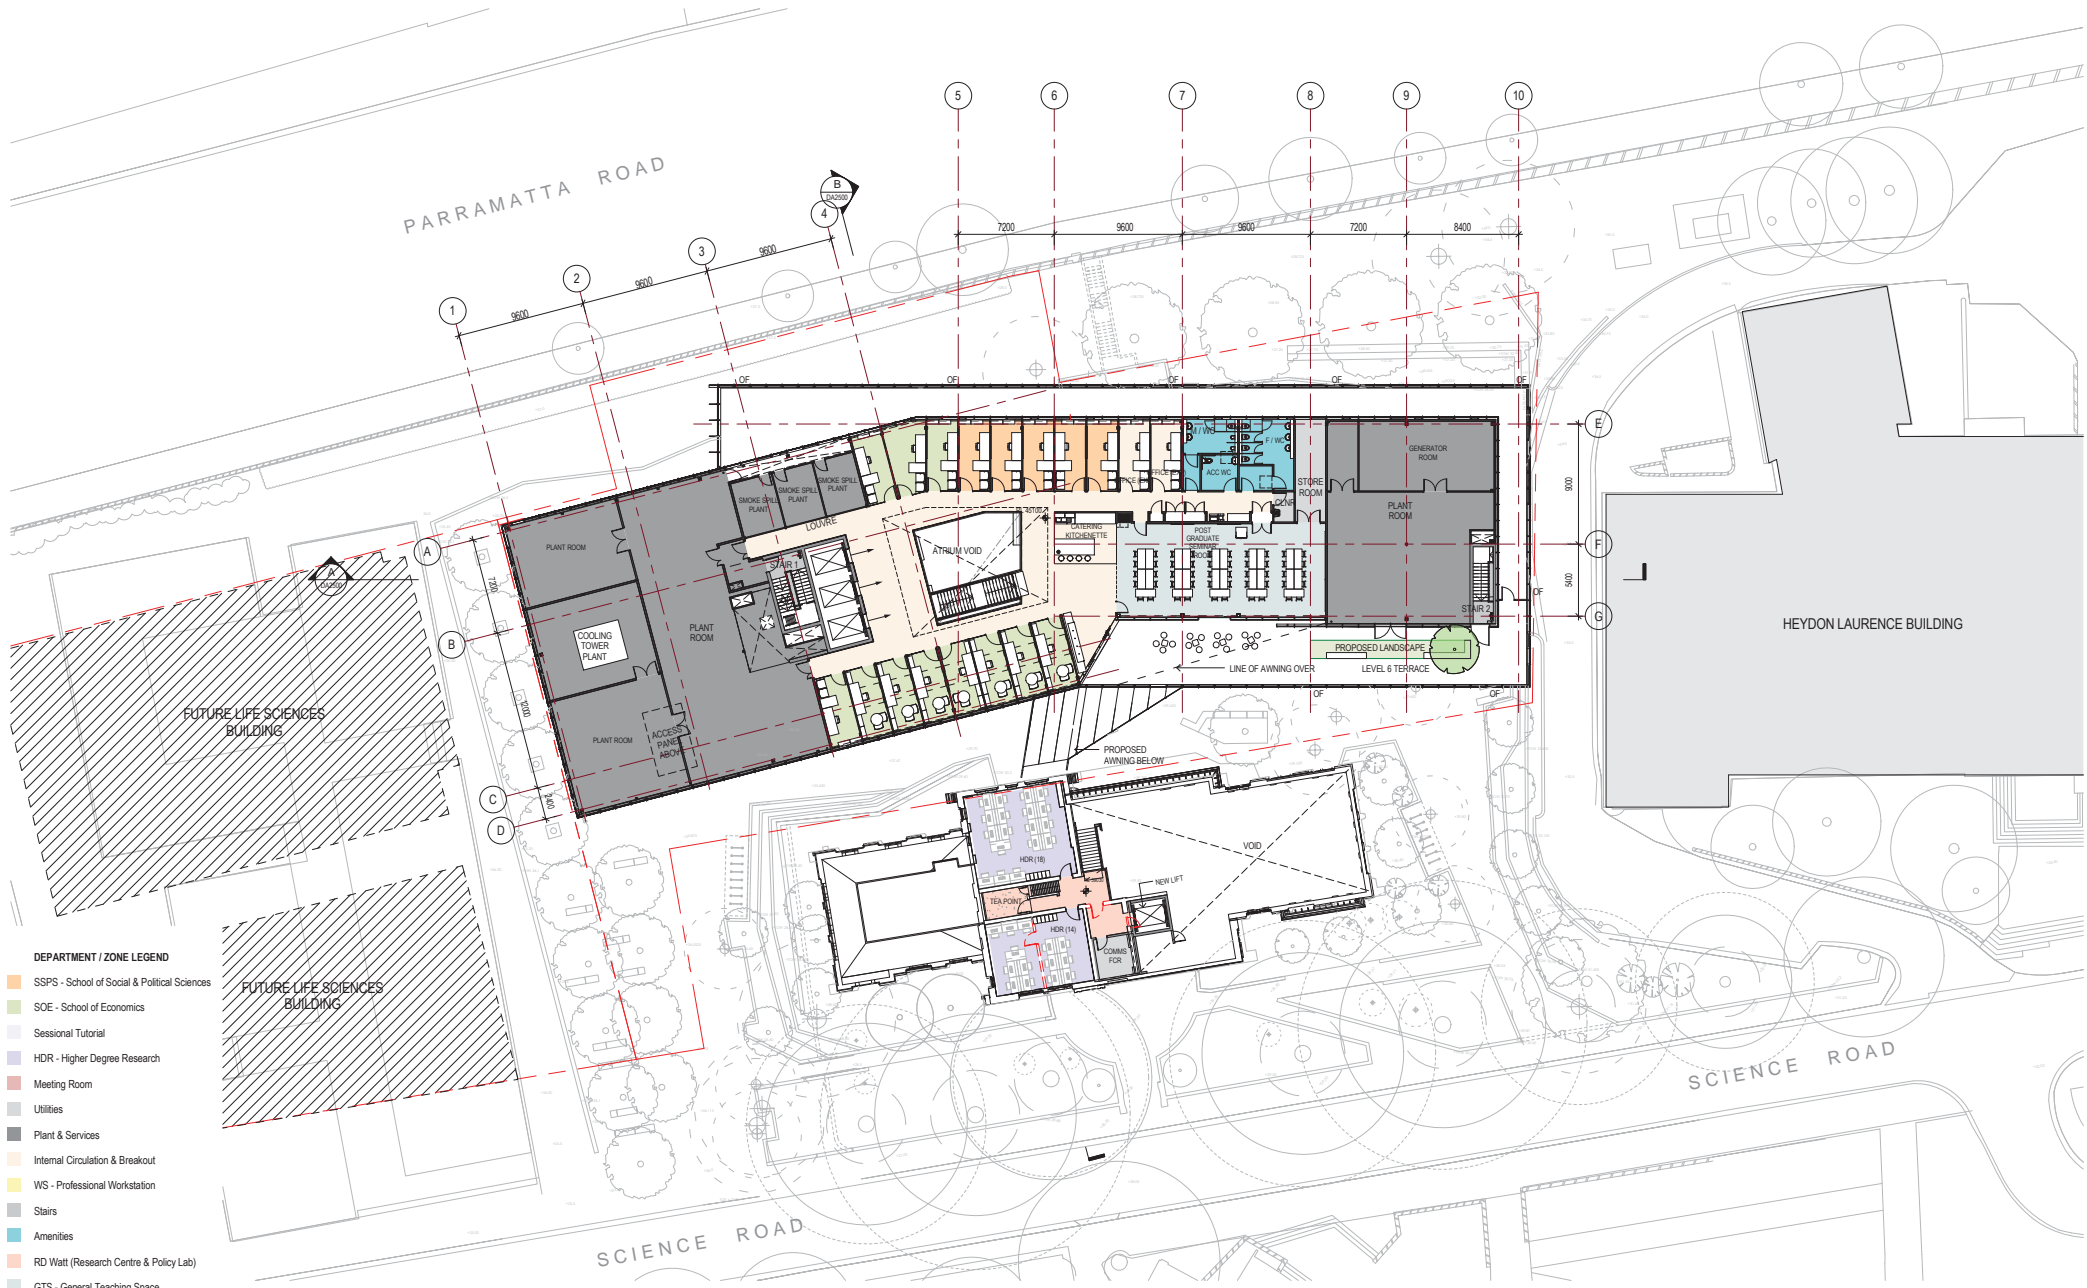

DEPARTMENT / ZONE LEGEND

- SSPS - School of Social & Political Sciences
- SOE - School of Economics
- Sessional Tutorial
- HDR - Higher Degree Research
- Meeting Room
- Utilities
- Plant & Services
- Internal Circulation & Breakout
- WS - Professional Workstation
- Stairs
- Amenities
- RD Watt (Research Centre & Policy Lab)
- GTS - General Teaching Space

SITE PLAN LEGEND

- BR** PROPOSED BIKE RACKS
- CLR** CLEANERS ROOM
- EXP** EXPANSION OFFICE
- RW** PROPOSED LANDSCAPE RETAINING WALL
- OF** OVERFLOW

principal



THE UNIVERSITY OF SYDNEY

client



architectusSM

Sydney Melbourne
Auckland Christchurch
Brisbane Shanghai

Architectus Sydney
Level 18 M.L.C. Centre
19 Market Place
Sydney NSW 2000
T (61 2) 8552 8800
F (61 2) 8552 8800
sydney@architectus.com.au
ABN 66 131 245 064

project

F.A.S.S. Faculty of Arts & Social Sciences

drawing

LEVEL 6 PLAN

drawing no.

DA1060

issue

H

issue	amendment	date
A	DRAFT FOR CONSULTATION	29.04.2016
B	ISSUE FOR P&S	05.05.2016
C	DA DRAFT ISSUE - FOR REVIEW	27.05.2016
D	DA DRAFT ISSUE - FOR REVIEW	02.06.2016
E	DA ISSUE FOR REVIEW	10.06.2016
F	SSDA ISSUE	16.06.2016
G	SSDA ISSUE	20.06.2016
H	AMENDED SSDA ISSUE	30.10.2016



Do not scale drawings. Verify all dimensions on site

