


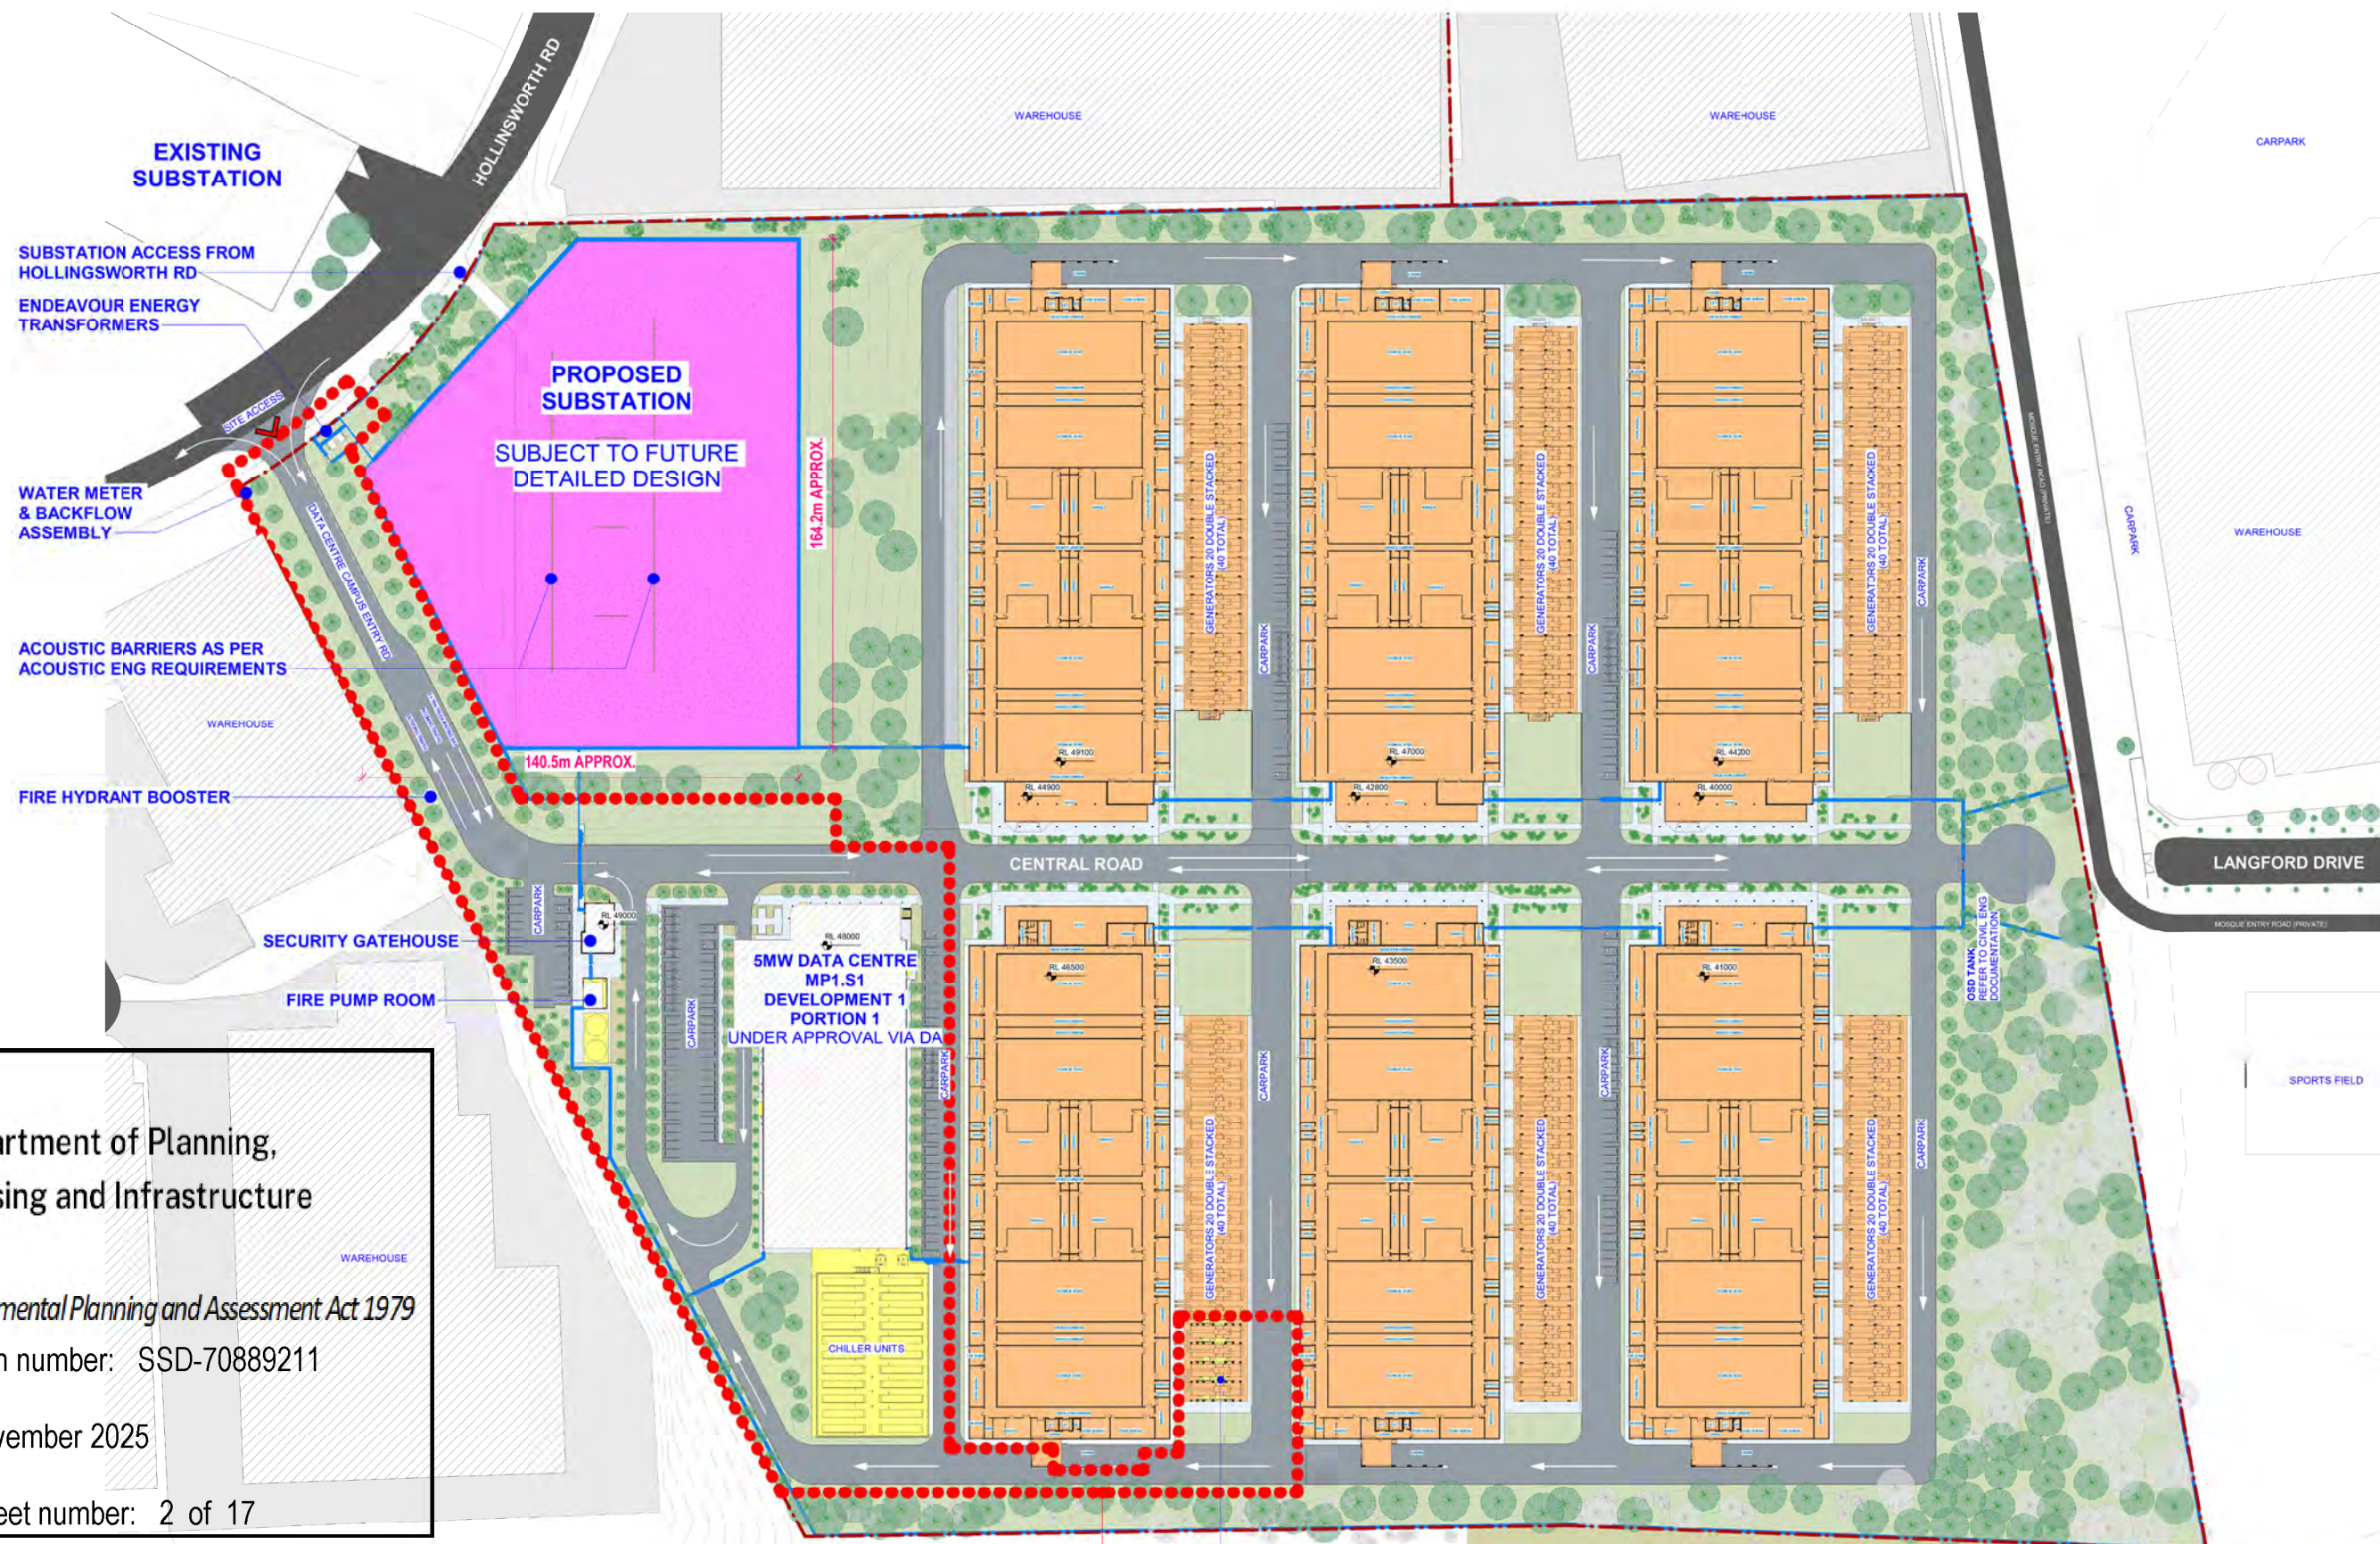

 Department of Planning,
Housing and Infrastructure



Issued under the Environmental Planning and Assessment Act 1979
Approved application number: SSD-70889211
Granted on: 27 November 2025
Signed: JF Sheet number: 2 of 17

LEGEND

- PROPOSED SUBSTATION
- PROPOSED DEVELOPMENT - CURRENT 68DA DOCUMENTATION
- UNDER APPROVAL - SEPARATE DA
- SECURITY PALISADE FENCING

FOR LANDSCAPING DESIGN DETAILS REFER TO
LANDSCAPE ARCHITECTS DOCUMENTATION

**SCOPE UNDER PREVIOUS
DEVELOPMENT APPLICATION**

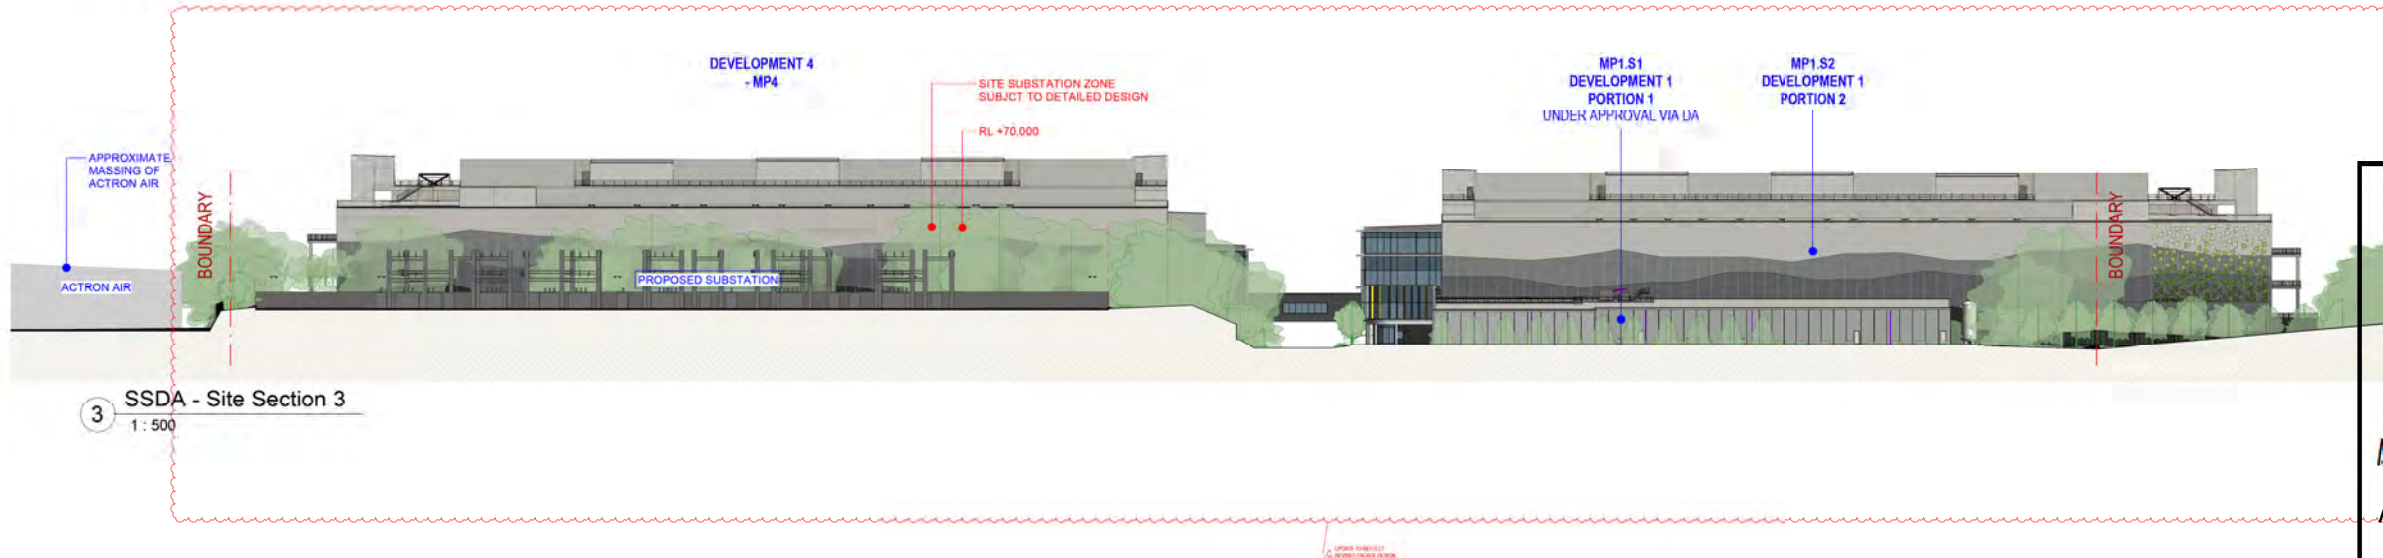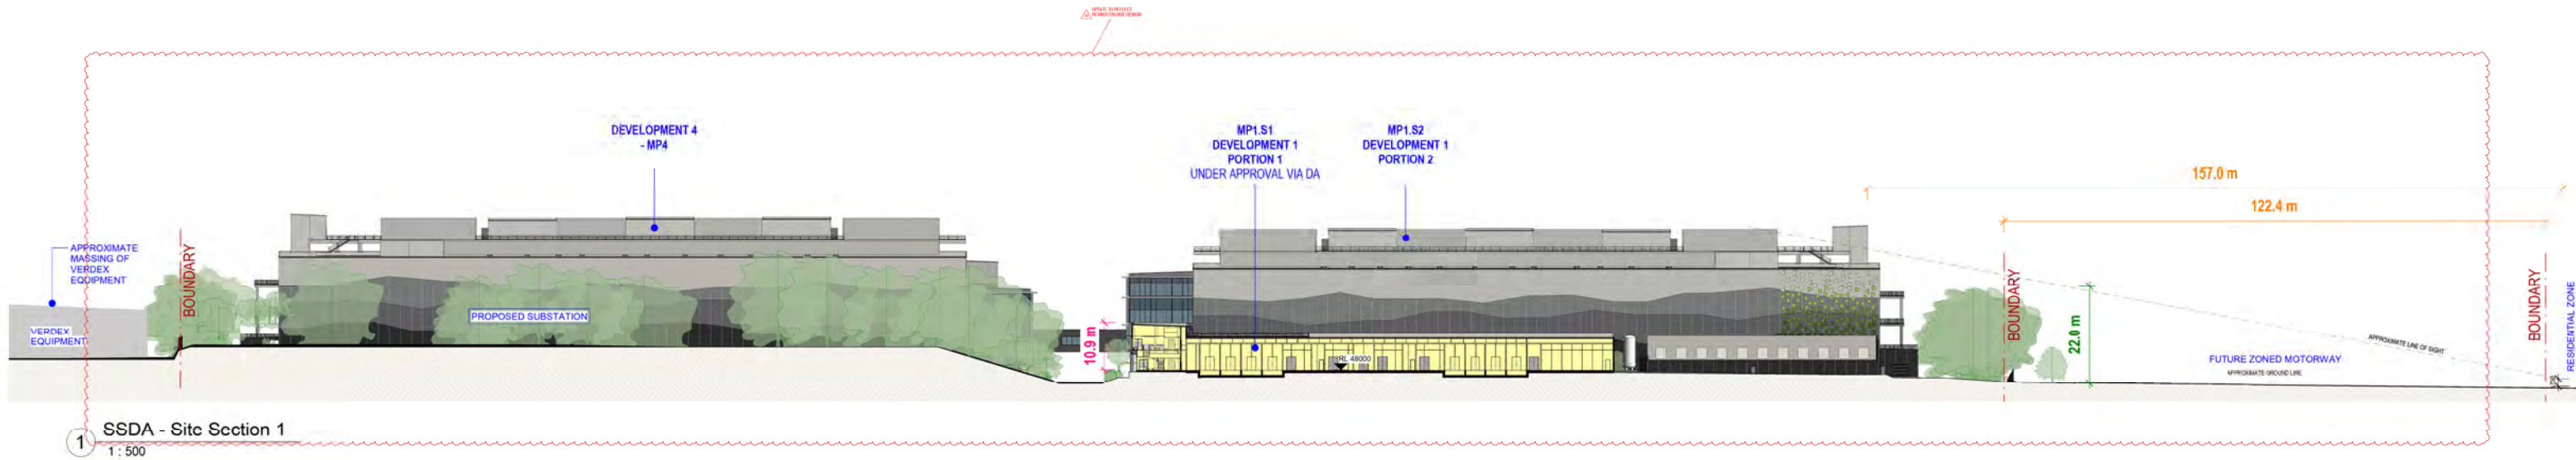




Department of Planning,
Housing and Infrastructure

Issued under the *Environmental Planning and Assessment Act 1979*
Approved application number: SSD-70889211

Granted on: 27 November 2025


Signed: JF Sheet number: 4 of 17

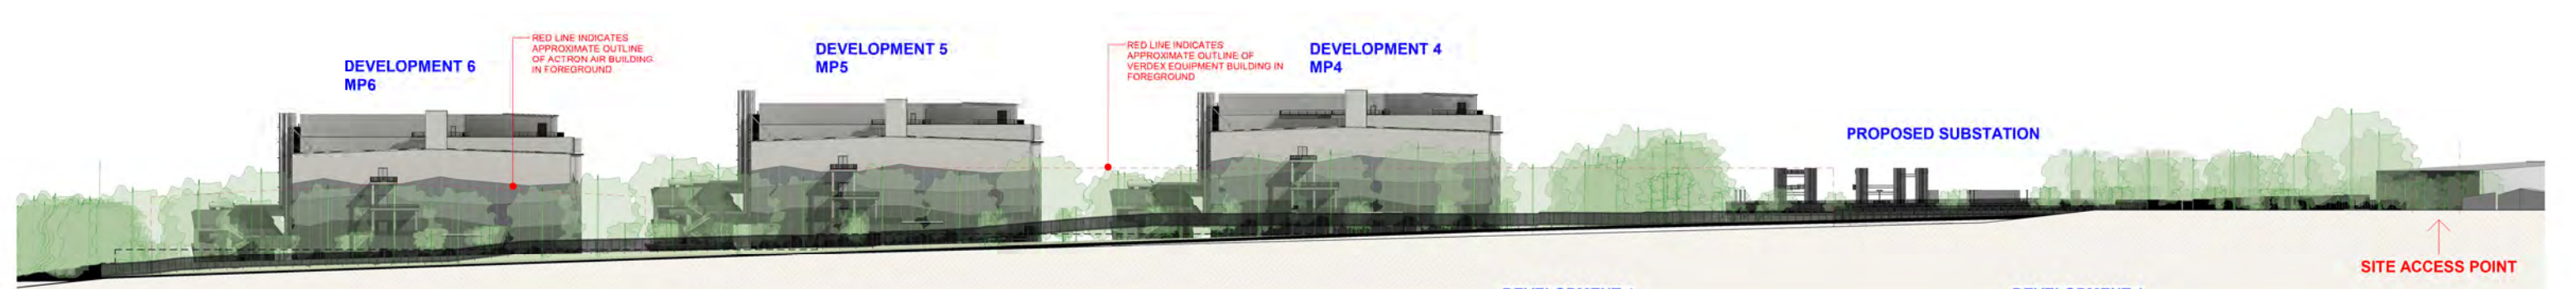

1 SSDA - Site Elevation - North
1 : 500

 Department of Planning,
Housing and Infrastructure

Issued under the Environmental Planning and Assessment Act 1979
Approved application number: SSD-70889211
Granted on: 27 November 2025
Signed: JF Sheet number: 5 of 17

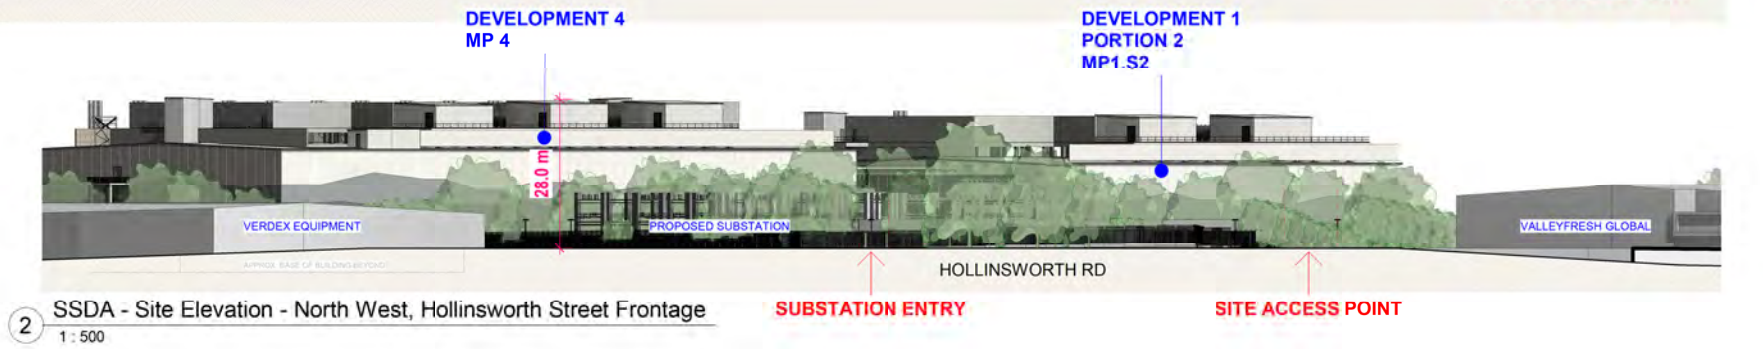


2 SSDA - Site Elevation - North West, Hollinsworth Street Frontage
1 : 500



3 SSDA - Site Elevation - East
1 : 500




4 SSDA - Site Elevation - South
1 : 500

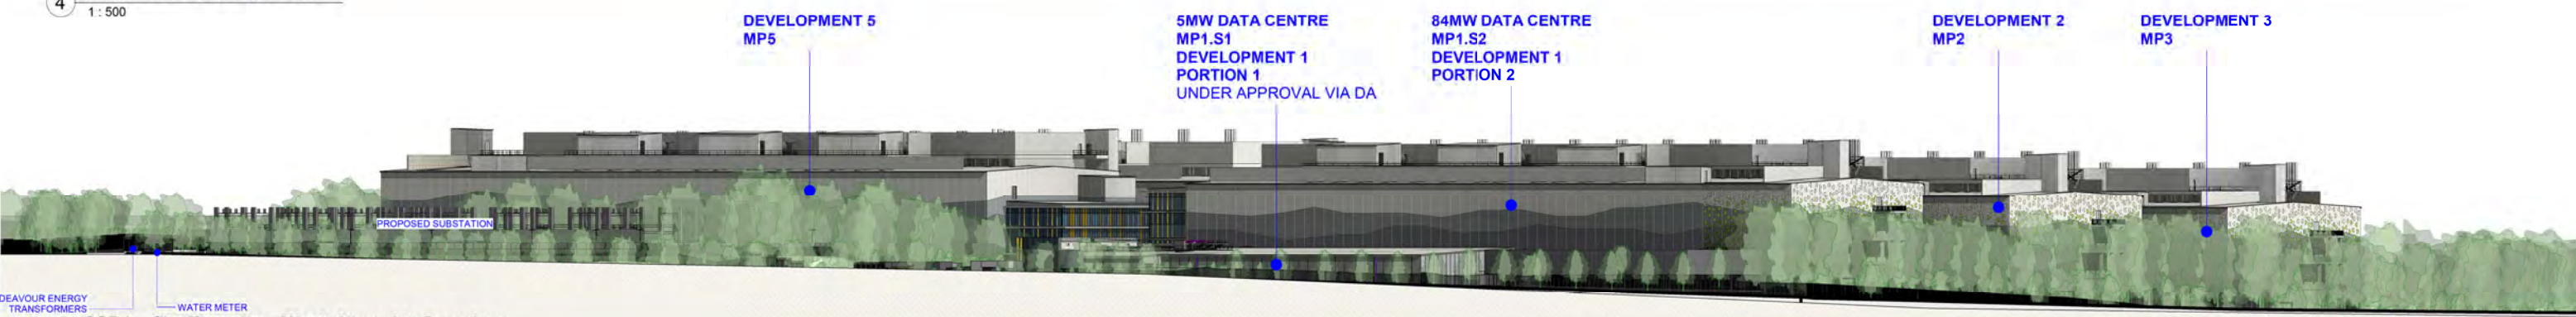

5 SSDA - Site Elevation - West, Aligned to Boundary
1 : 500

REV	DATE	COMMENTS	DWG	CHKD
A	2024-06-07	SSDA PRELIM	SK	SK
B	2024-06-19	SSDA PRELIM REVISED FLOOR LEVELS, ISSUE FOR INFORMATION	SK	JC
C	2024-07-02	SSDA SET ISSUE FOR INFORMATION	SK	JC
D	2024-08-07	SSDA AMENDMENT ISSUE	SK	JC
E	2024-08-08	VEHICLE PARKING REVISED & AMENDED TACKING	SK	JC
F	2024-09-01	SSDA DOCUMENTATION	SK	JC
G	2024-10-01	SSDA DOCUMENTATION	SK	JC
H	2024-10-01	SSDA DOCUMENTATION	SK	JC
I	2024-10-01	SSDA DOCUMENTATION - UPDATED FACADE PER DESIGN REPORT	SK	JC

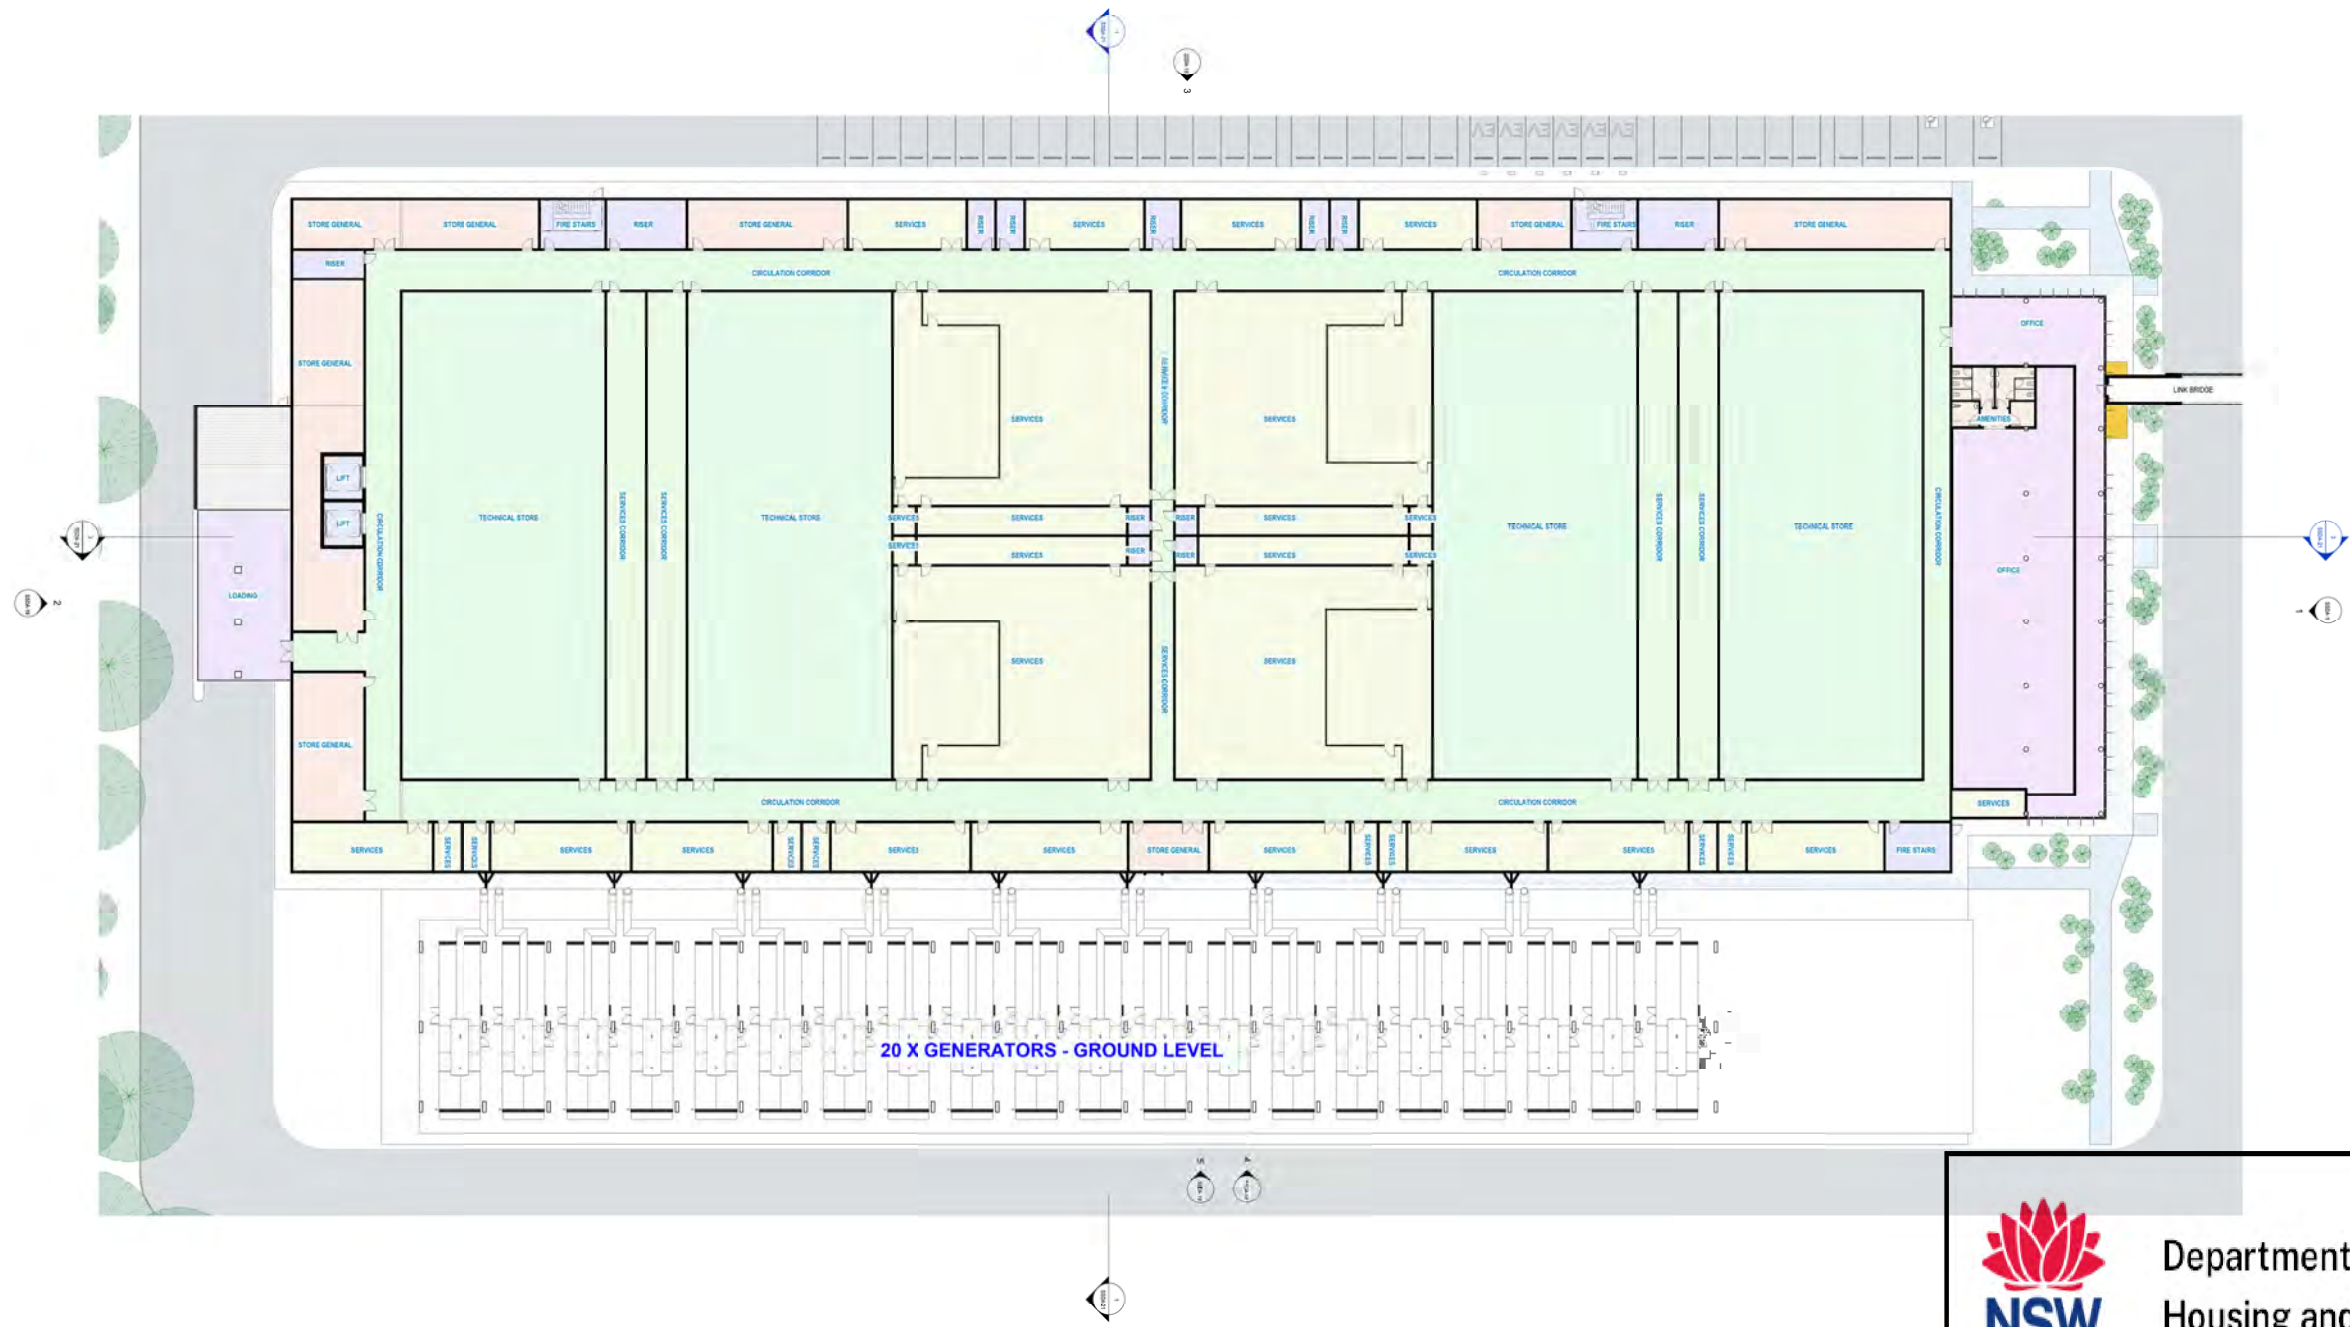

TYPICAL BUILDING (DEVELOPMENT 2-6, DEVELOPMENT 1 SIMILAR)
L1 FLOOR PLAN



Department of Planning,
Housing and Infrastructure

Issued under the Environmental Planning and Assessment Act 1979

Approved application number: SSD-70889211

Granted on: 27 November 2025

Signed: JF Sheet number: 7 of 17

DRAWING TO BE PRINTED/VIEWED IN COLOUR

REV	DATE	COMMENTS
A	2024-06-19	SSDA PRELIM REVISED FOR LEVELS, ISSUE FOR INFORMATION
B	2024-07-25	SSDA SET, ISSUE FOR INFORMATION
C	2024-08-27	SSDA AMENDMENT ISSUE
D	2024-08-28	VEHICLE PARKING REVISED & AMENDED TASSING
E	2024-08-29	SSDA DOCUMENTATION
F	2024-09-27	SSDA DOCUMENTATION
G	2024-09-28	SSDA DOCUMENTATION
H	2024-10-14	SSDA DOCUMENTATION


REV	DATE	COMMENTS
A	2024-06-19	SSDA PRELIM REVISED FOR LEVELS, ISSUE FOR INFORMATION
B	2024-07-25	SSDA SET, ISSUE FOR INFORMATION
C	2024-08-27	SSDA AMENDMENT ISSUE
D	2024-08-28	VEHICLE PARKING REVISED & AMENDED TASSING
E	2024-08-29	SSDA DOCUMENTATION
F	2024-09-27	SSDA DOCUMENTATION
G	2024-09-28	SSDA DOCUMENTATION
H	2024-10-14	SSDA DOCUMENTATION



MARSDEN PARK DATA CENTRE CAMPUS
105-113 Hollinsworth Road
Marsden Park, NSW 2765
TYPICAL DATA CENTRE - LEVEL 1 PLAN

DRAWN	DATE	SCALE
CN	2025-02-14	1:250 @A0
PROJECT NO	PHASE	DRAWING NO
15175	SSDA	SYD-MP-SSDA-14



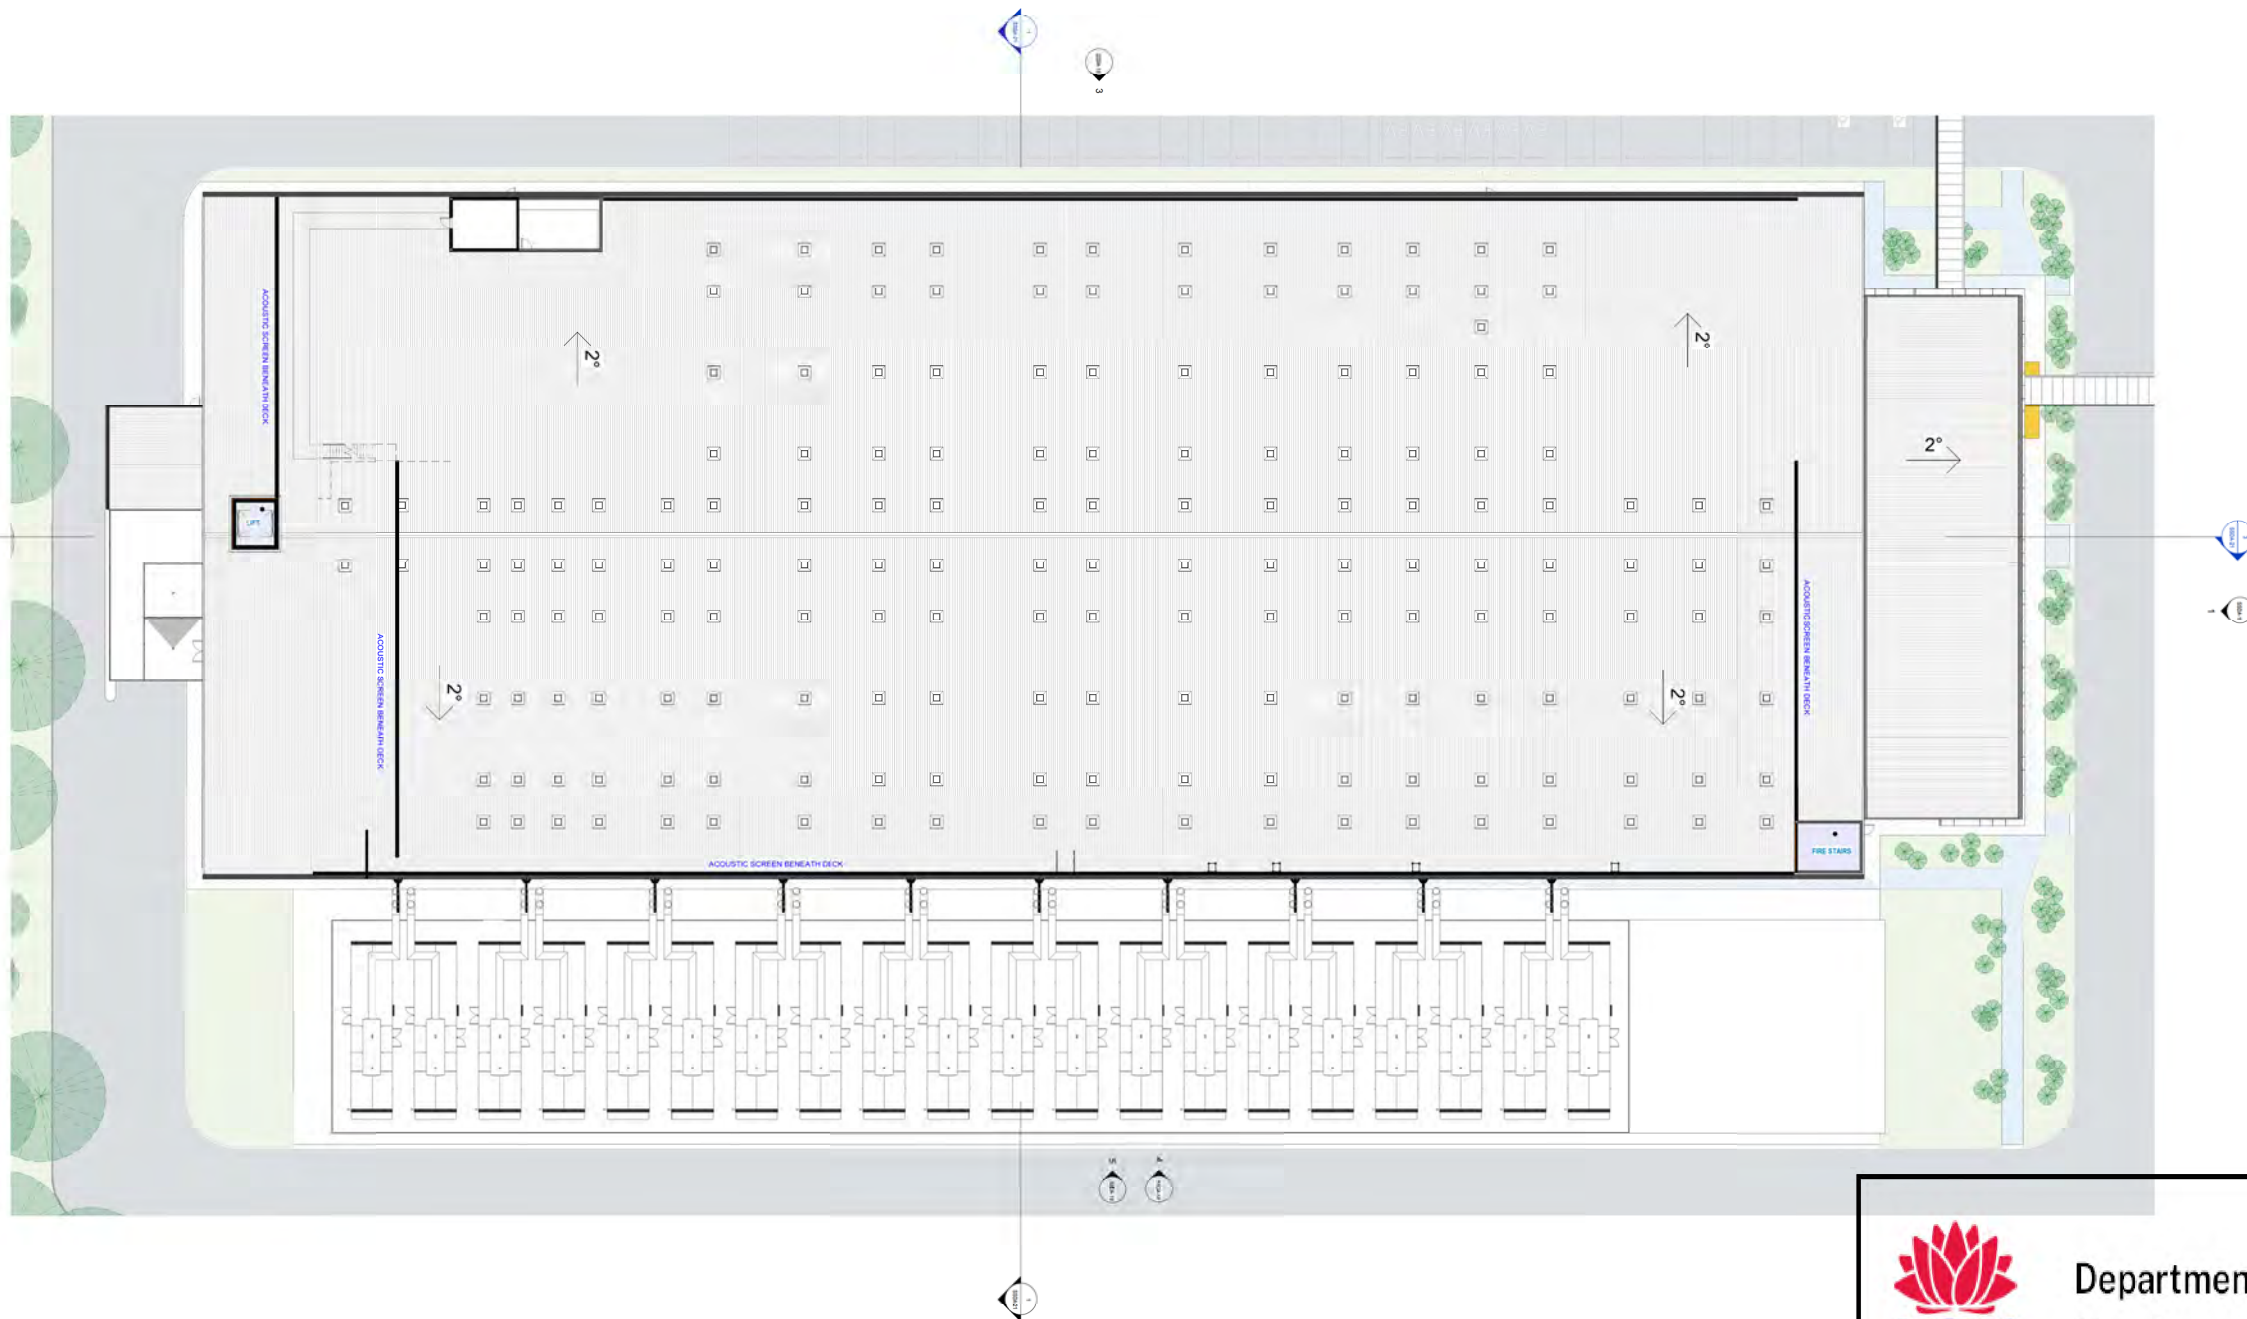

TYPICAL BUILDING (DEVELOPMENT 2-6, DEVELOPMENT 1 SIMILAR)
ROOF PLAN



Department of Planning,
Housing and Infrastructure

Issued under the Environmental Planning and Assessment Act 1979

Approved application number: SSD-70889211

Granted on: 27 November 2025

Signed: JF Sheet number: 10 of 17






1 FRONT ELEVATION (FOH) - Type A
1:250

2 REAR ELEVATION (LOADING) - Type A
1:250


MIXTURE OF PAINTED AND ATTACHED METAL LEAF SHAPES TO THE PRECAST CONCRETE WALLS

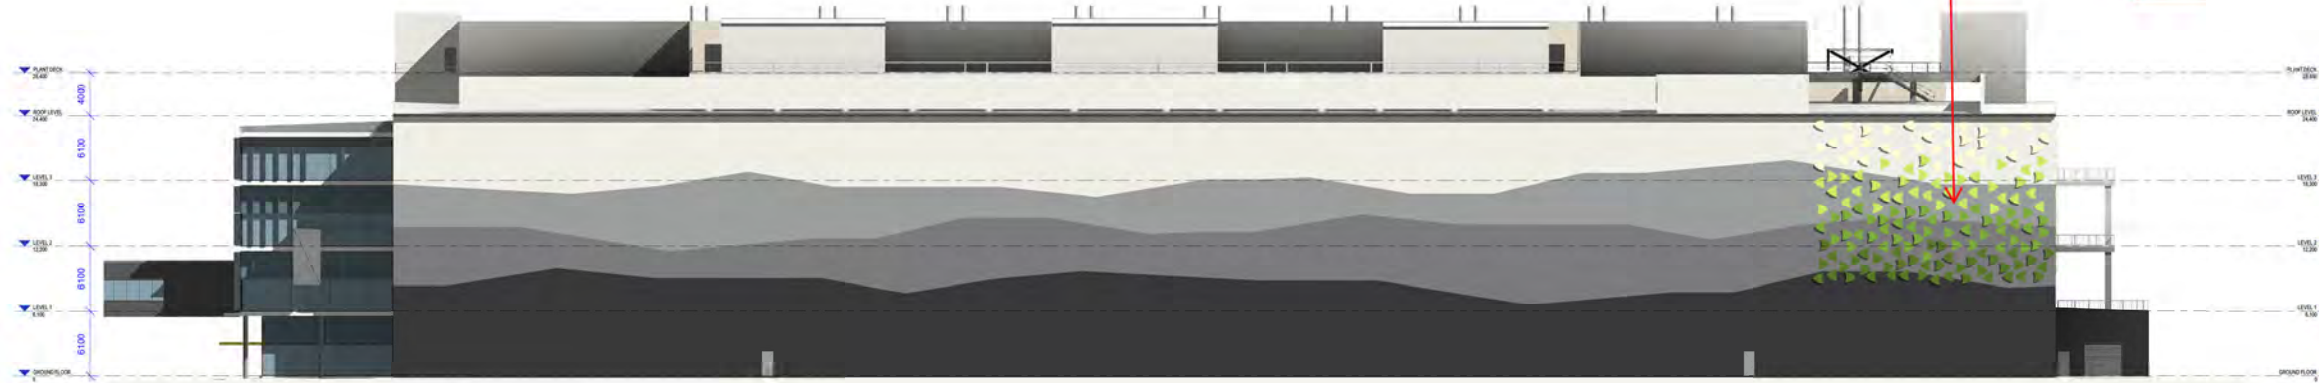

3 SIDE ELEVATION - Type A
1:250




6 REAR ELEVATION - Type A - Callout 1
1:5

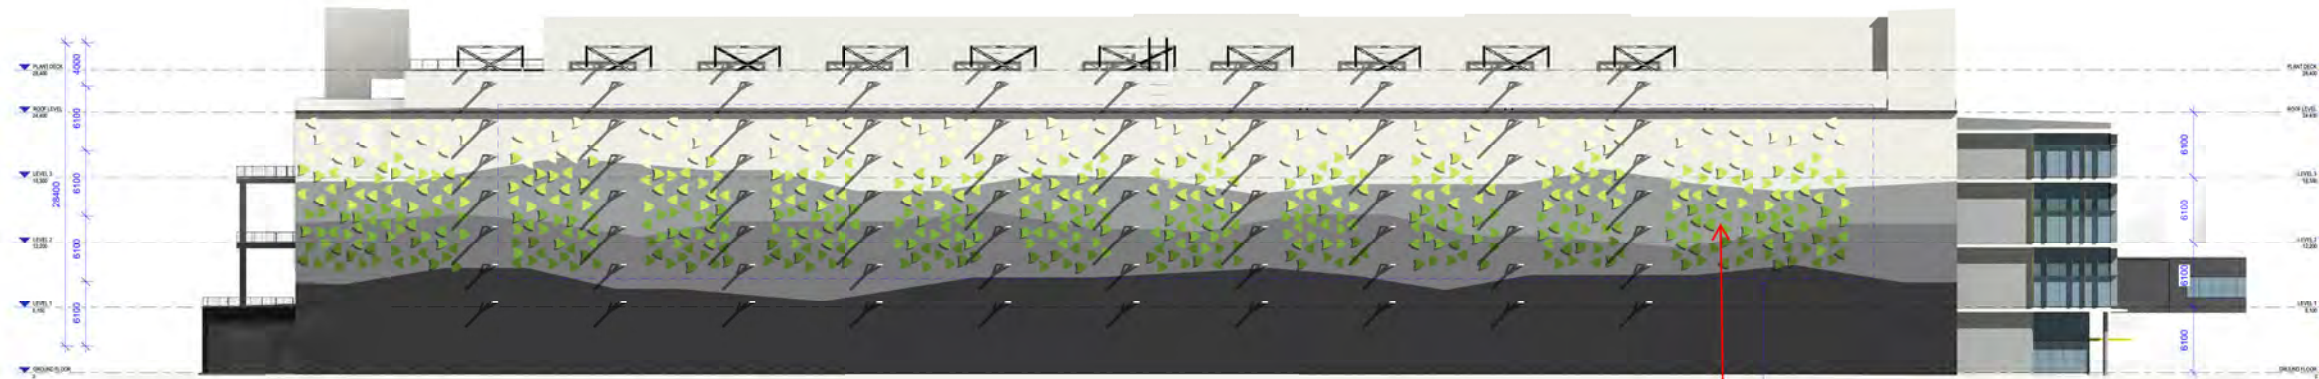

4 GENERATOR SIDE ELEVATION (GENERATORS HIDDEN) - Type A
1:250

EXTENT OF SIDE FACADE PAINT SHAPES ONLY APPLICABLE TO MP3

MIXTURE OF PAINTED AND ATTACHED METAL LEAF SHAPES TO THE PRECAST CONCRETE WALLS

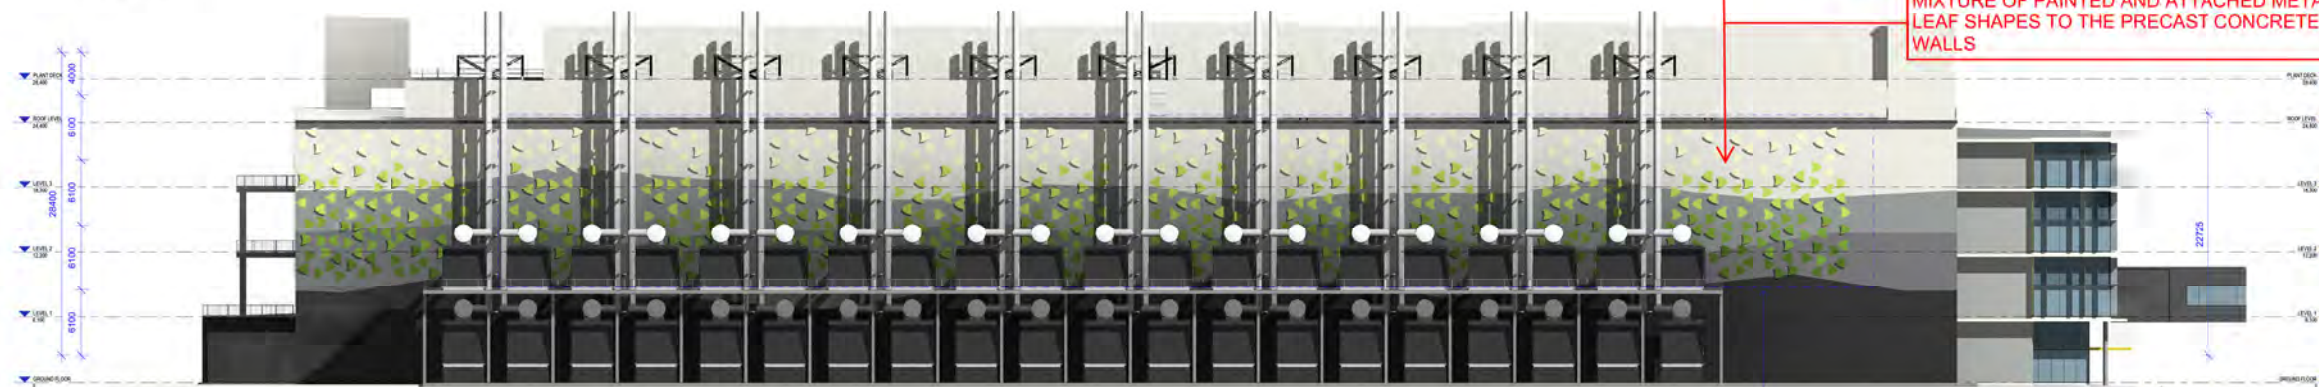


5 GENERATOR SIDE ELEVATION - Type A
1:250


EXTENT OF SIDE FACADE PAINT SHAPES ONLY APPLICABLE TO MP3

TYPE A - TYPICAL FOR MP1.S2, MP2, MP3


EXTERNAL COLOURS & FINISHES SCHEDULE		
ROOF		PREFINISHED METAL
EXPOSED STEEL FRAMING		GALVANISED
CHILLER DECK SCREENS & WALLS		LOW SHEEN ACRYLIC / POWDER COAT
WALLS 1		PAINT
WALLS 2		PAINT
WALLS 3		PAINT
WALLS 4		PAINT
GLAZING FRAMING		POWDER COATED ALUMINIUM
GLAZING		TINTED GLAZING TO SUIT THERMAL REQUIREMENTS
FEATURE DETAILS		POWDER COATED ALUMINIUM
SHAPES 1		PAINT
SHAPES 2		PAINT
SHAPES 3		PAINT
SHAPES 4		PAINT

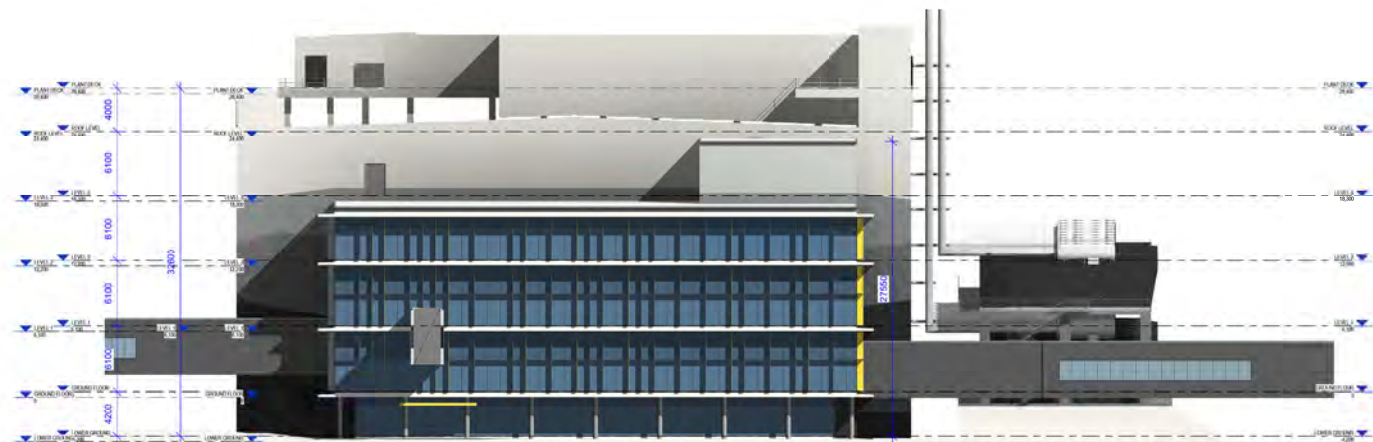


2 FRONT ELEVATION (FOH) - Type B
1 : 250

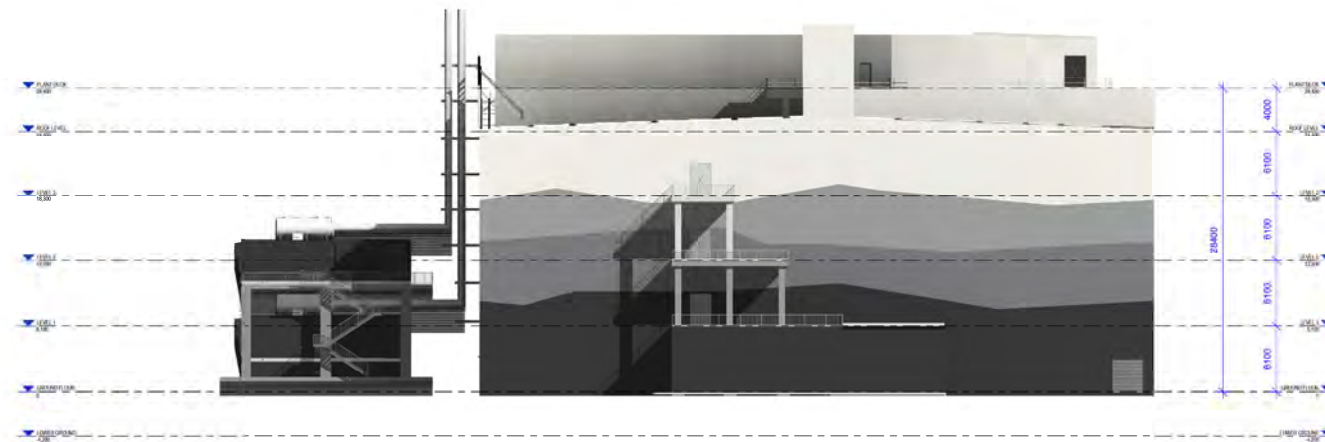


5 REAR ELEVATION (LOADING) - Type B
1 : 250

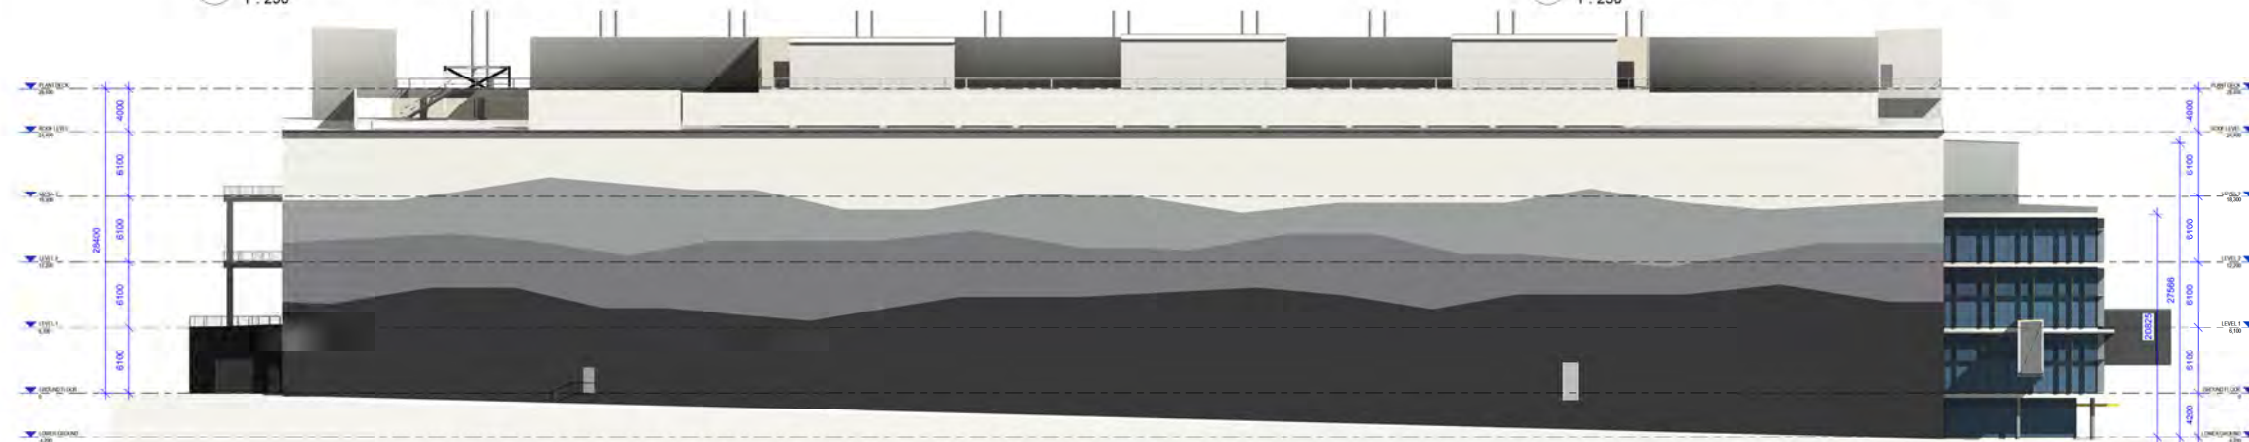

4 SIDE ELEVATION - Type B
1 : 250

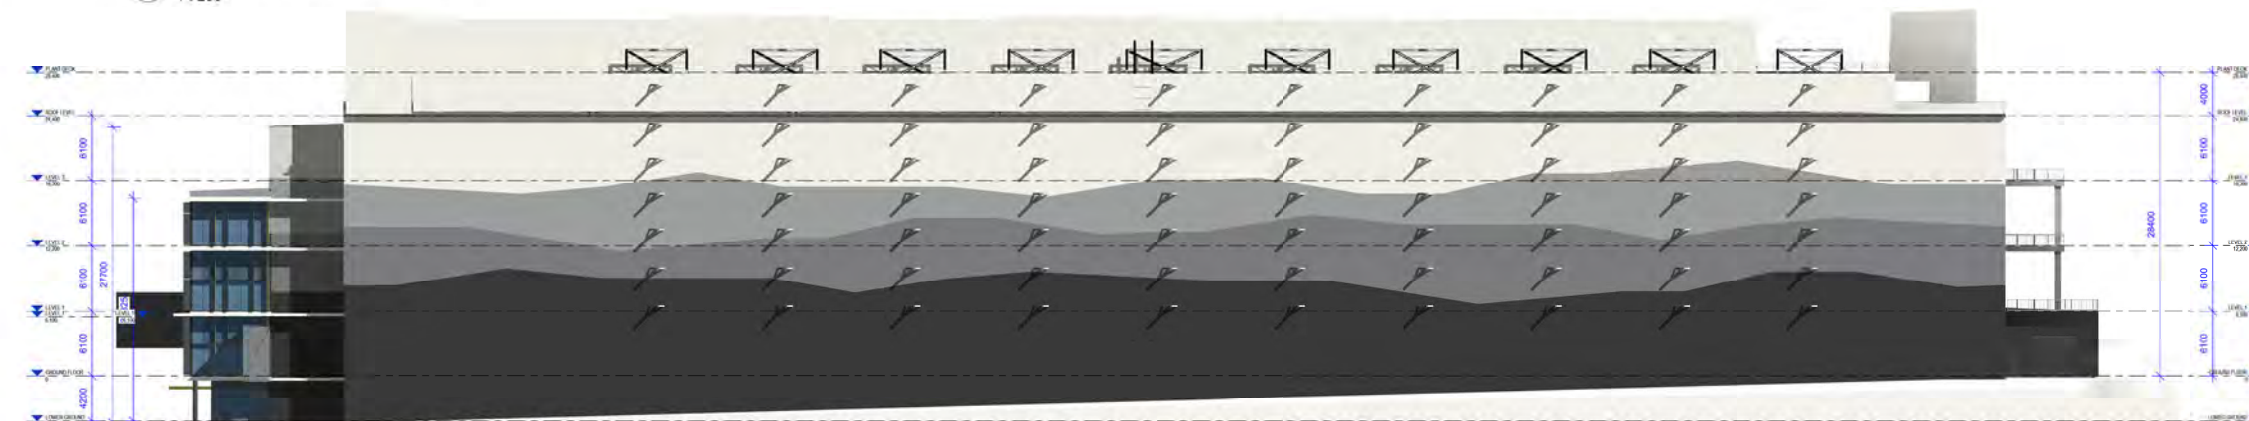

1 GENERATOR SIDE ELEVATION (GENERATORS HIDDEN) - Type B
1 : 250

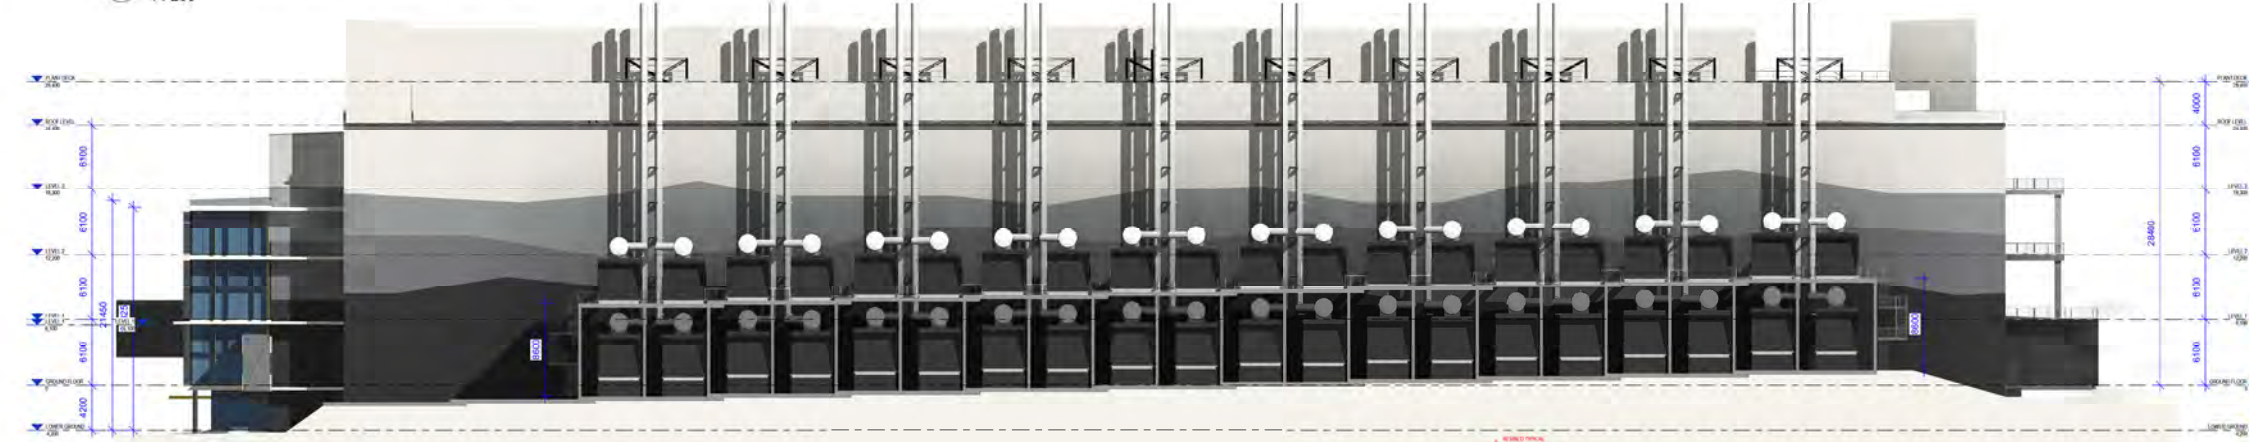

3 GENERATOR SIDE ELEVATION - Type B
1 : 250



Department of Planning,
Housing and Infrastructure

Issued under the Environmental Planning and Assessment Act 1979

Approved application number: SSD-70889211

Granted on: 27 November 2025

Signed: JF Sheet number: 13 of 17

TYPE B - TYPICAL FOR MP4, MP5, MP6

EXTERNAL COLOURS & FINISHES SCHEDULE		
ROOF		PREFINISHED METAL
EXPOSED STEEL FRAMING		GALVANISED
CHILLER DECK SCREENS & WALLS		LOW SHEEN ACRYLIC / POWDER COAT
WALLS 1		PAINT
WALLS 2		PAINT
WALLS 3		PAINT
WALLS 4		PAINT
GLAZING FRAMING		POWDER COATED ALUMINIUM
GLAZING		TINTED GLAZING TO SUIT THERMAL REQUIREMENTS
FEATURE DETAILS		POWDER COATED ALUMINIUM
		POWDER COATED ALUMINIUM

NOTES


- THIS DRAWING TO BE READ IN CONJUNCTION WITH THE COMPLETE SET OF RELATED INFORMATION WITH RESPECT TO CONSULTANT REPORTS & DOCUMENTATION.
- DO NOT SCALE DRAWINGS ALWAYS WORK TO FIGURED DIMENSIONS AS SHOWN ON DRAWINGS.
- THIS DRAWING IS ISSUED FOR COORDINATION PURPOSES SHOWING THE FULL EXTENT OF ALL BOUNDARIES FROM DOCUMENTATION SUPPLIED BY OTHERS. NOT ALL THESE BOUNDARIES WILL BE VISIBLE IN CONSTRUCTION DOCUMENTATION.

LEGEND

- BARRIERS FROM THE ROOF LEVEL EXTENDING 4m HIGH
- BARRIERS EXTENDING FROM THE CHILLER DECK LEVEL 5m HIGH LINKING TO INTERNAL FACING SIDE
- BARRIERS EXTENDING FROM THE CHILLER DECK LEVEL 5m HIGH LINKING TO BOTH SIDES
- PASAPET BARRIER FROM ROOF LEVEL WITH A HEIGHT OF 3m
- BARRIER AROUND MP1 S1 CHILLER PLANT BARRIER TO EXTEND ABOVE THE HEIGHT OF THE UNITS BY 2.5m



KEYPLAN

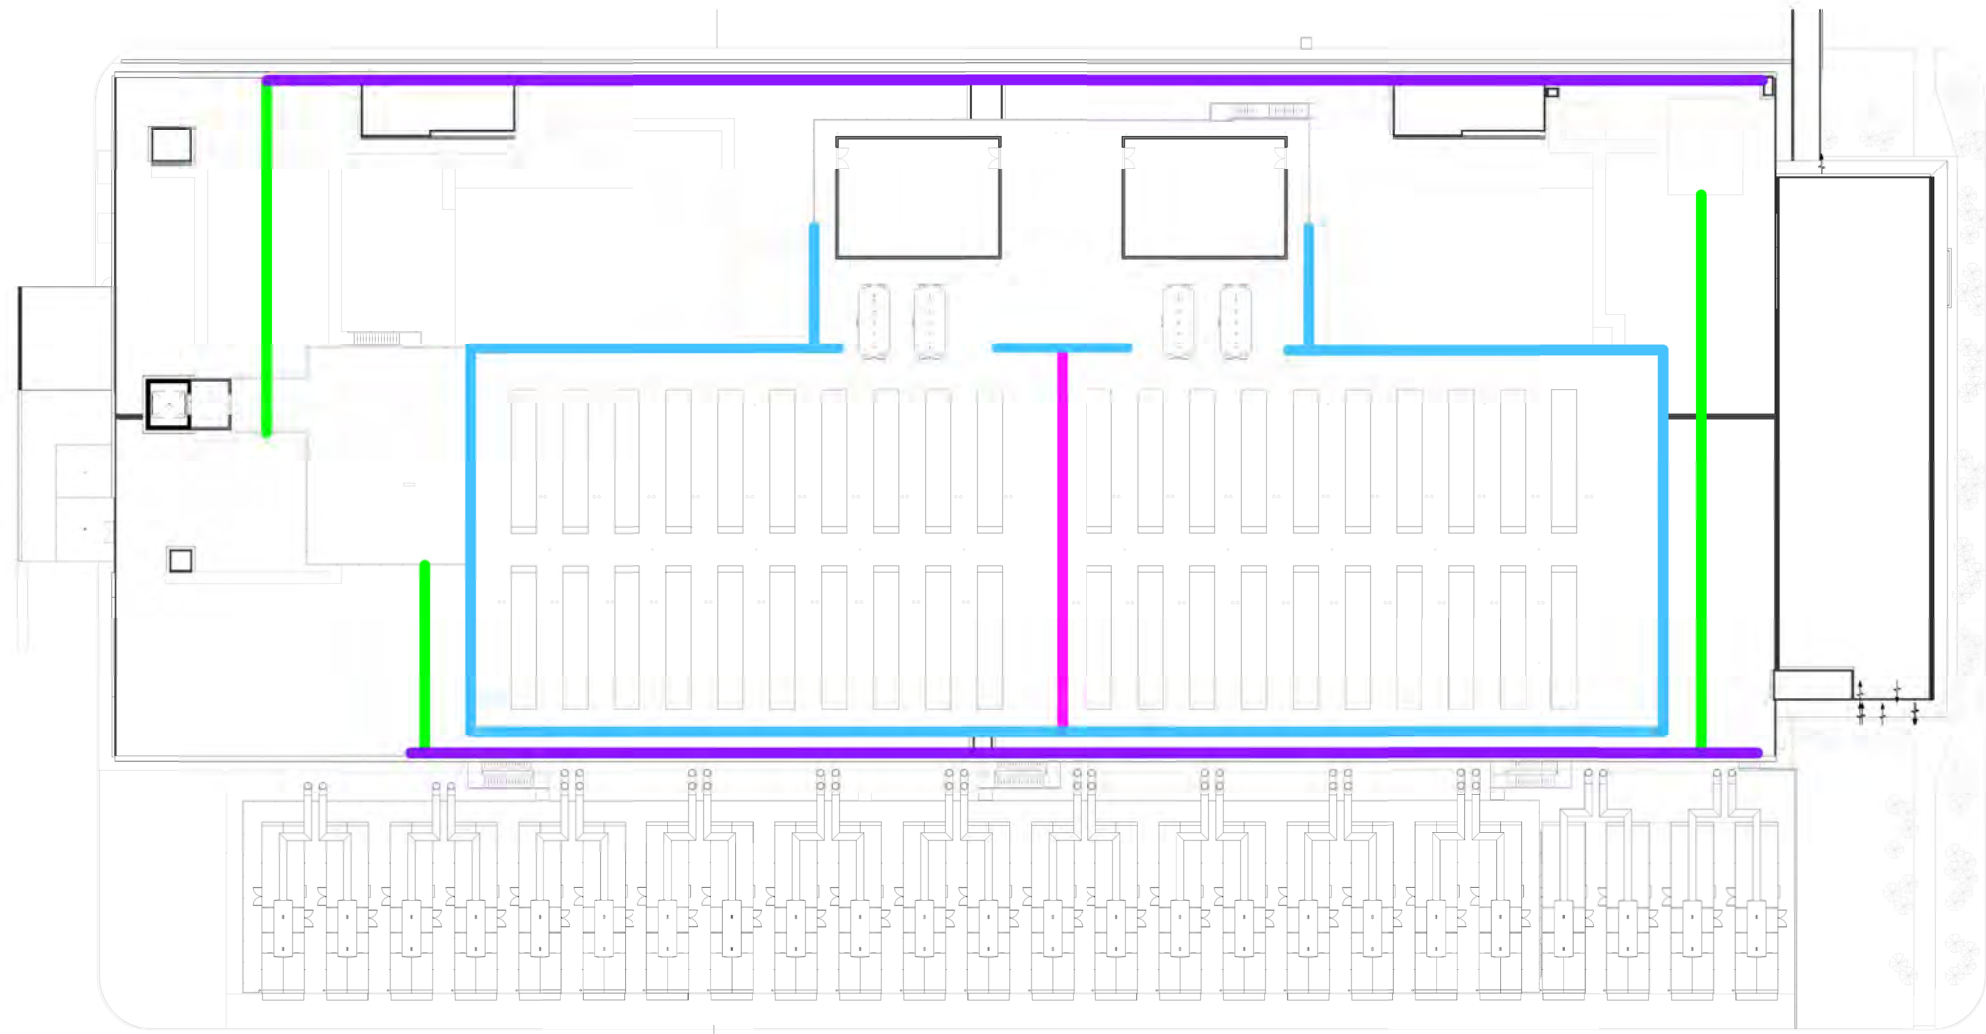

DEVELOPMENT 1 - MP1.S2
CHILLER DECK

DRAWING TO BE PRINTED/VIEWED IN COLOUR



REV	DATE	COMMENTS
A	2025-02-28	SSDA DOCUMENTATION

DWG	CHG
CN	AK



CLIENT CDC DATA CENTRES
PROJECT MARSDEN PARK DATA CENTRE
CAMPUS
105-113 Hollinsworth Road
Marsden Park, NSW 2765
SUBJECT ROOFTOP ACOUSTIC
TREATMENT - MP1.S2

DRAWN	CN	DATE	2025-02-28	SCALE	As indicated @A0
PROJECT NO.	15175	PHASE	SSDA	DRAWING NO.	SYD-MP-SSDA-27



Department of Planning,
Housing and Infrastructure

Issued under the Environmental Planning and Assessment Act 1979

Approved application number: SSD-70889211

Granted on: 27 November 2025

Signed: JF Sheet number: 15 of 17

NOTES


- THIS DRAWING TO BE READ IN CONJUNCTION WITH THE COMPLETE SET OF RELATED INFORMATION WITH RESPECT TO CONSULTANT REPORTS & DOCUMENTATION.
- DO NOT SCALE DRAWINGS. ALWAYS WORK TO FIGURED DIMENSIONS AS SHOWN ON DRAWINGS.
- THIS DRAWING IS ISSUED FOR COORDINATION PURPOSES, SHOWING THE FULL EXTENT OF ALL BOUNDARIES FROM DOCUMENTATION SUPPLIED BY OTHERS. NOT ALL THESE BOUNDARIES WILL BE VISIBLE IN CONSTRUCTION DOCUMENTATION.

LEGEND

- BARRIERS FROM THE ROOF LEVEL EXTENDING 4m HIGH
- BARRIERS EXTENDING FROM THE CHILLER DECK LEVEL 5m HIGH LINING TO INTERNAL FACING SIDE
- BARRIERS EXTENDING FROM THE CHILLER DECK LEVEL 5m HIGH LINING TO BOTH SIDES
- PARAPET BARRIER FROM ROOF LEVEL WITH A HEIGHT OF 3m
- BARRIER AROUND MP1 S1 CHILLER PLANT. BARRIER TO EXTEND ABOVE THE HEIGHT OF THE UNITS BY 2.5m HIGH.



KEYPLAN

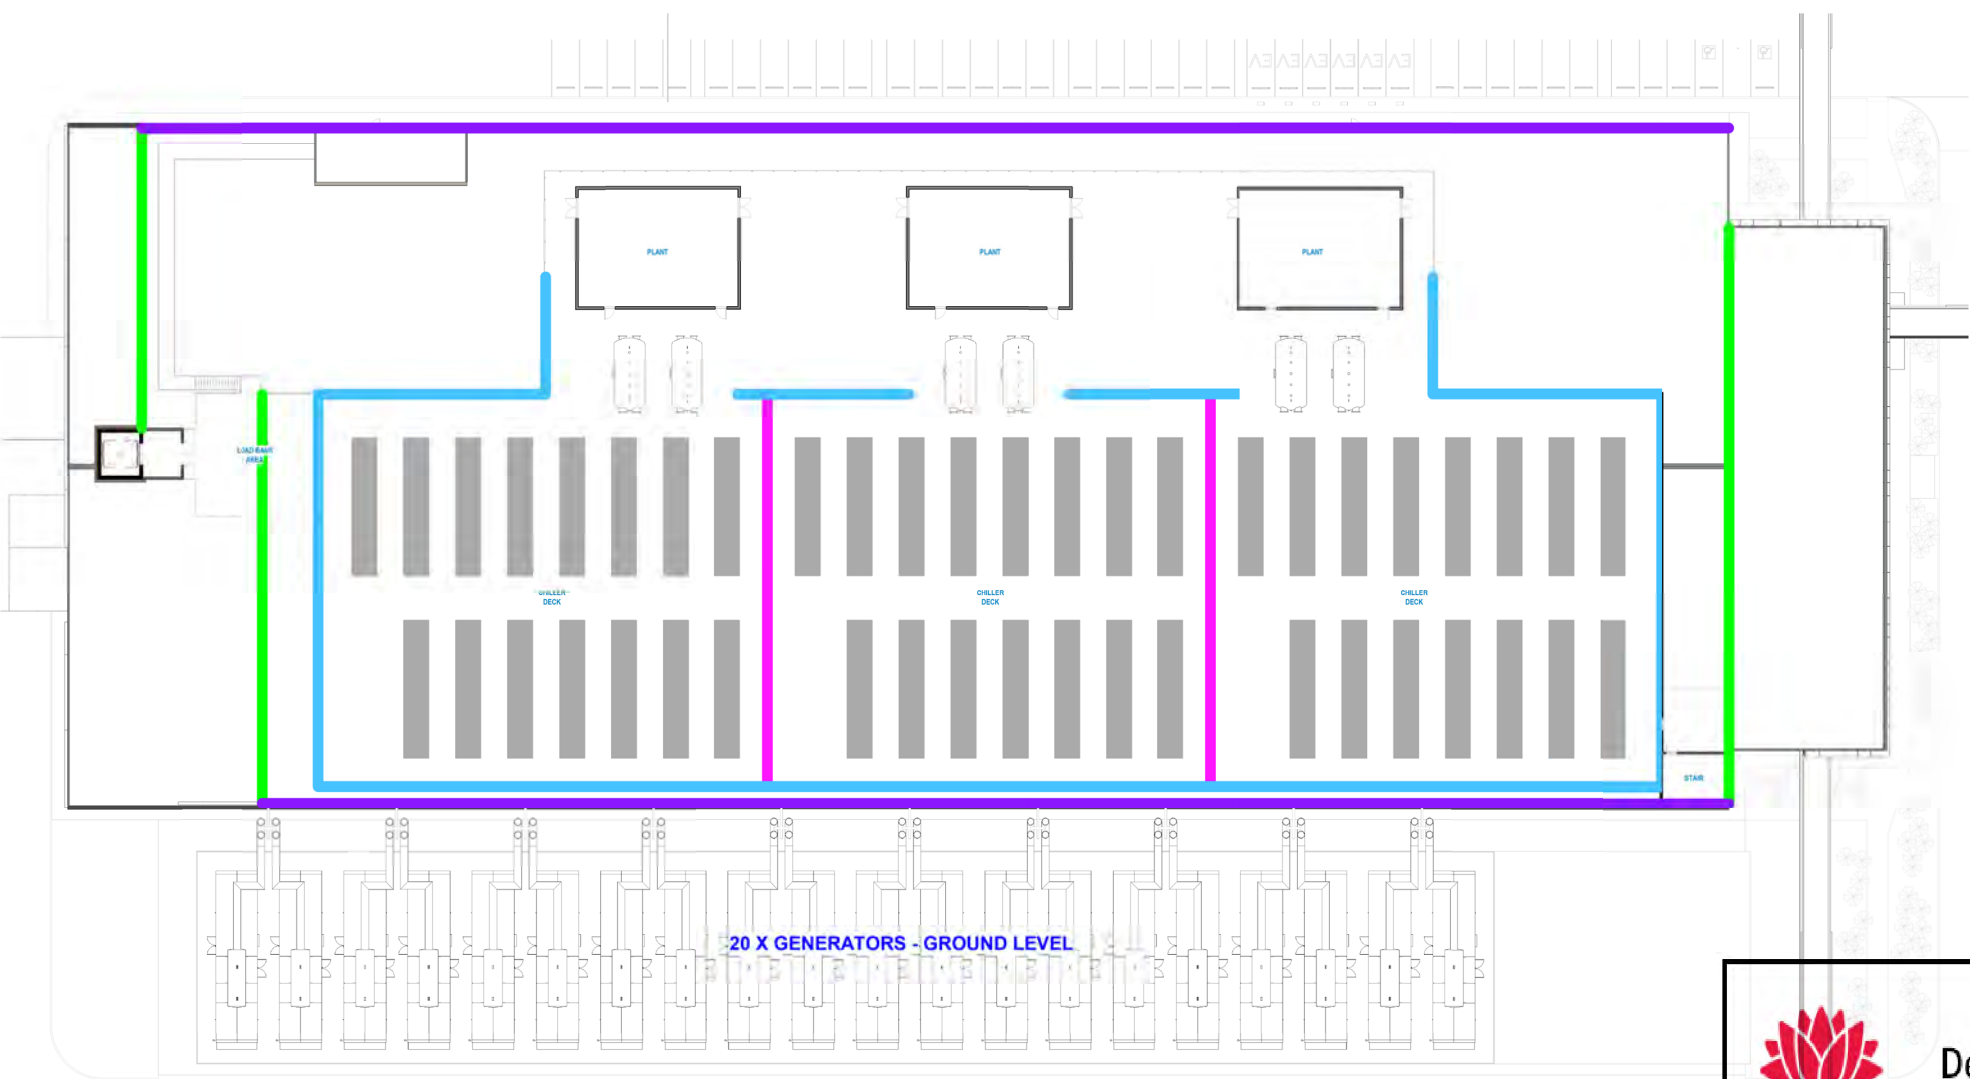

DEVELOPMENT 2 & 3 - MP2 & MP3
CHILLER DECK



Department of Planning,
Housing and Infrastructure


Issued under the Environmental Planning and Assessment Act 1979

Approved application number: SSD-70889211

Granted on: 27 November 2025

Signed: JF Sheet number: 16 of 17

DRAWING TO BE PRINTED/VIEWED IN COLOUR

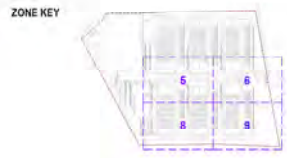

REV	DATE	COMMENTS
A	2025-02-28	SSDA DOCUMENTATION

DN	CHG
CN	AK



PROJECT **MARSDEN PARK DATA CENTRE CAMPUS**
105-113 Hollinsworth Road
Marsden Park, NSW 2765
SUBJECT **ROOFTOP ACOUSTIC TREATMENT - MP2 - MP3**

DRAWN	DATE	SCHULES
CN	2025-02-28	As indicated @A0
PROJECT NO	PHASE	DRAWING NO
15175	SSDA	SYD-MP-SSDA-28



NOTES


- THIS DRAWING TO BE READ IN CONJUNCTION WITH THE COMPLETE SET OF RELATED INFORMATION WITH RESPECT TO CONSULTANT REPORTS & DOCUMENTATION.
- DO NOT SCALE DRAWINGS ALWAYS WORK TO FIGURED DIMENSIONS AS SHOWN ON DRAWINGS.
- THIS DRAWING IS ISSUED FOR COORDINATION PURPOSES SHOWING THE FULL EXTENT OF ALL BOUNDARIES FROM DOCUMENTATION SUPPLIED BY OTHERS. NOT ALL THESE BOUNDARIES WILL BE VISIBLE IN CONSTRUCTION DOCUMENTATION.

LEGEND

- BARRIERS FROM THE ROOF LEVEL EXTENDING 4m HIGH
- BARRIERS EXTENDING FROM THE CHILLER DECK LEVEL 5m HIGH LINING TO INTERNAL FACING SIDE
- BARRIERS EXTENDING FROM THE CHILLER DECK LEVEL 5m HIGH LINING TO BOTH SIDES
- PADAPET BARRIER FROM ROOF LEVEL WITH A HEIGHT OF 3m
- BARRIER AROUND MP1 S1 CHILLER PLANT BARRIER TO EXTEND ABOVE THE HEIGHT OF THE UNITS BY 2.5m



KEYPLAN

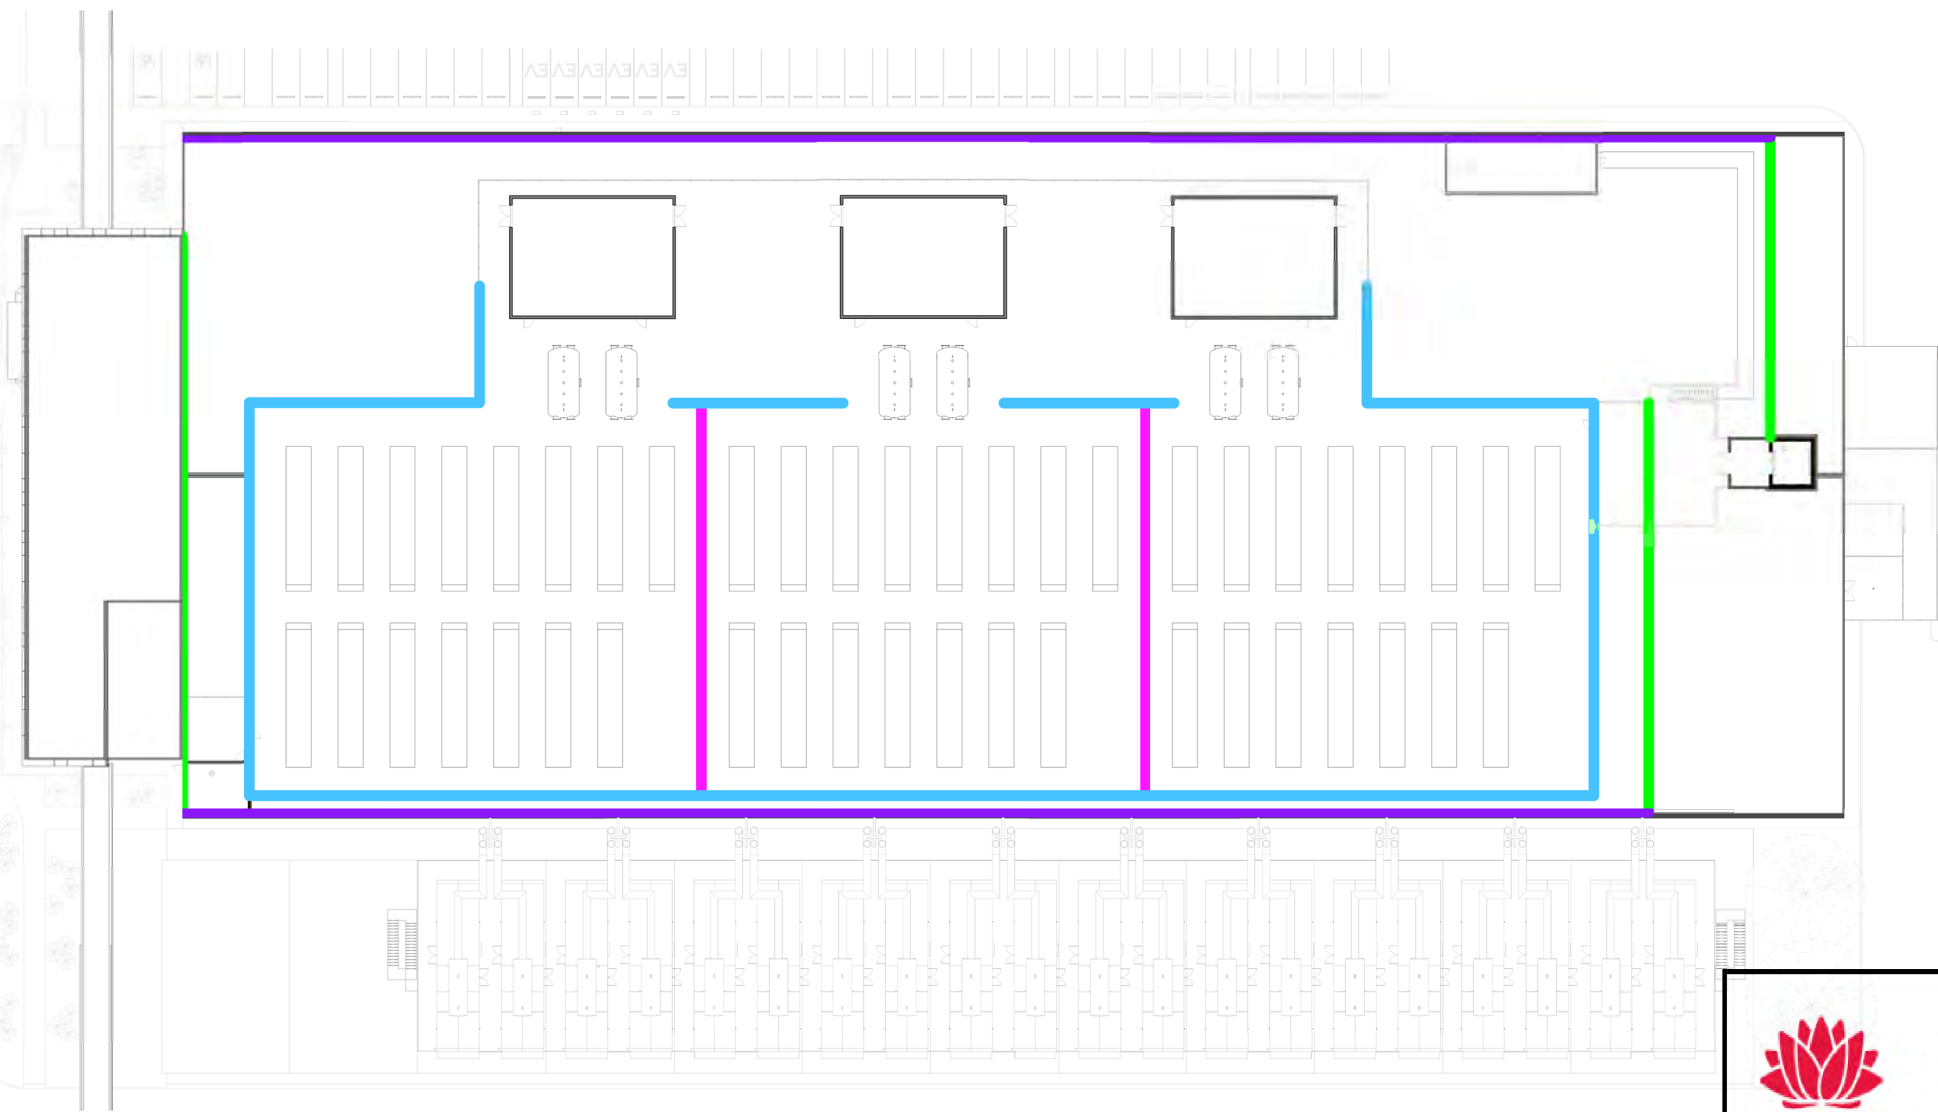

DEVELOPMENT 4, 5 & 6 - MP4 - 6
CHILLER DECK



Department of Planning,
Housing and Infrastructure


Issued under the Environmental Planning and Assessment Act 1979

Approved application number: SSD-70889211

Granted on: 27 November 2025

Signed: JF Sheet number: 17 of 17

DRAWING TO BE PRINTED/VIEWED IN COLOUR

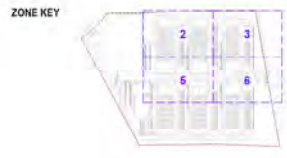

REV	DATE	COMMENTS
A	2025-02-28	SSDA DOCUMENTATION

DWG	CHG
CN	AK

CLIENT CDC DATA CENTRES



PROJECT MARS DEN PARK DATA CENTRE
CAMPUS
105-113 Hollinsworth Road
Marsden Park, NSW 2765
SUBJECT ROOFTOP ACOUSTIC
TREATMENT - MP4, MP5,
MP6

DRAWN	DATE	SCHULES
CN	2025-02-28	As indicated @A0
PROJECT NO	PHASE	DRAWING NO
15175	SSDA	SYD-MP-SSDA-29

