



- Legend:**
- Existing Building - No Works
 - Existing Building to be refurbished
 - Proposed Works
 - Proposed Walls
 - Existing walls and structure

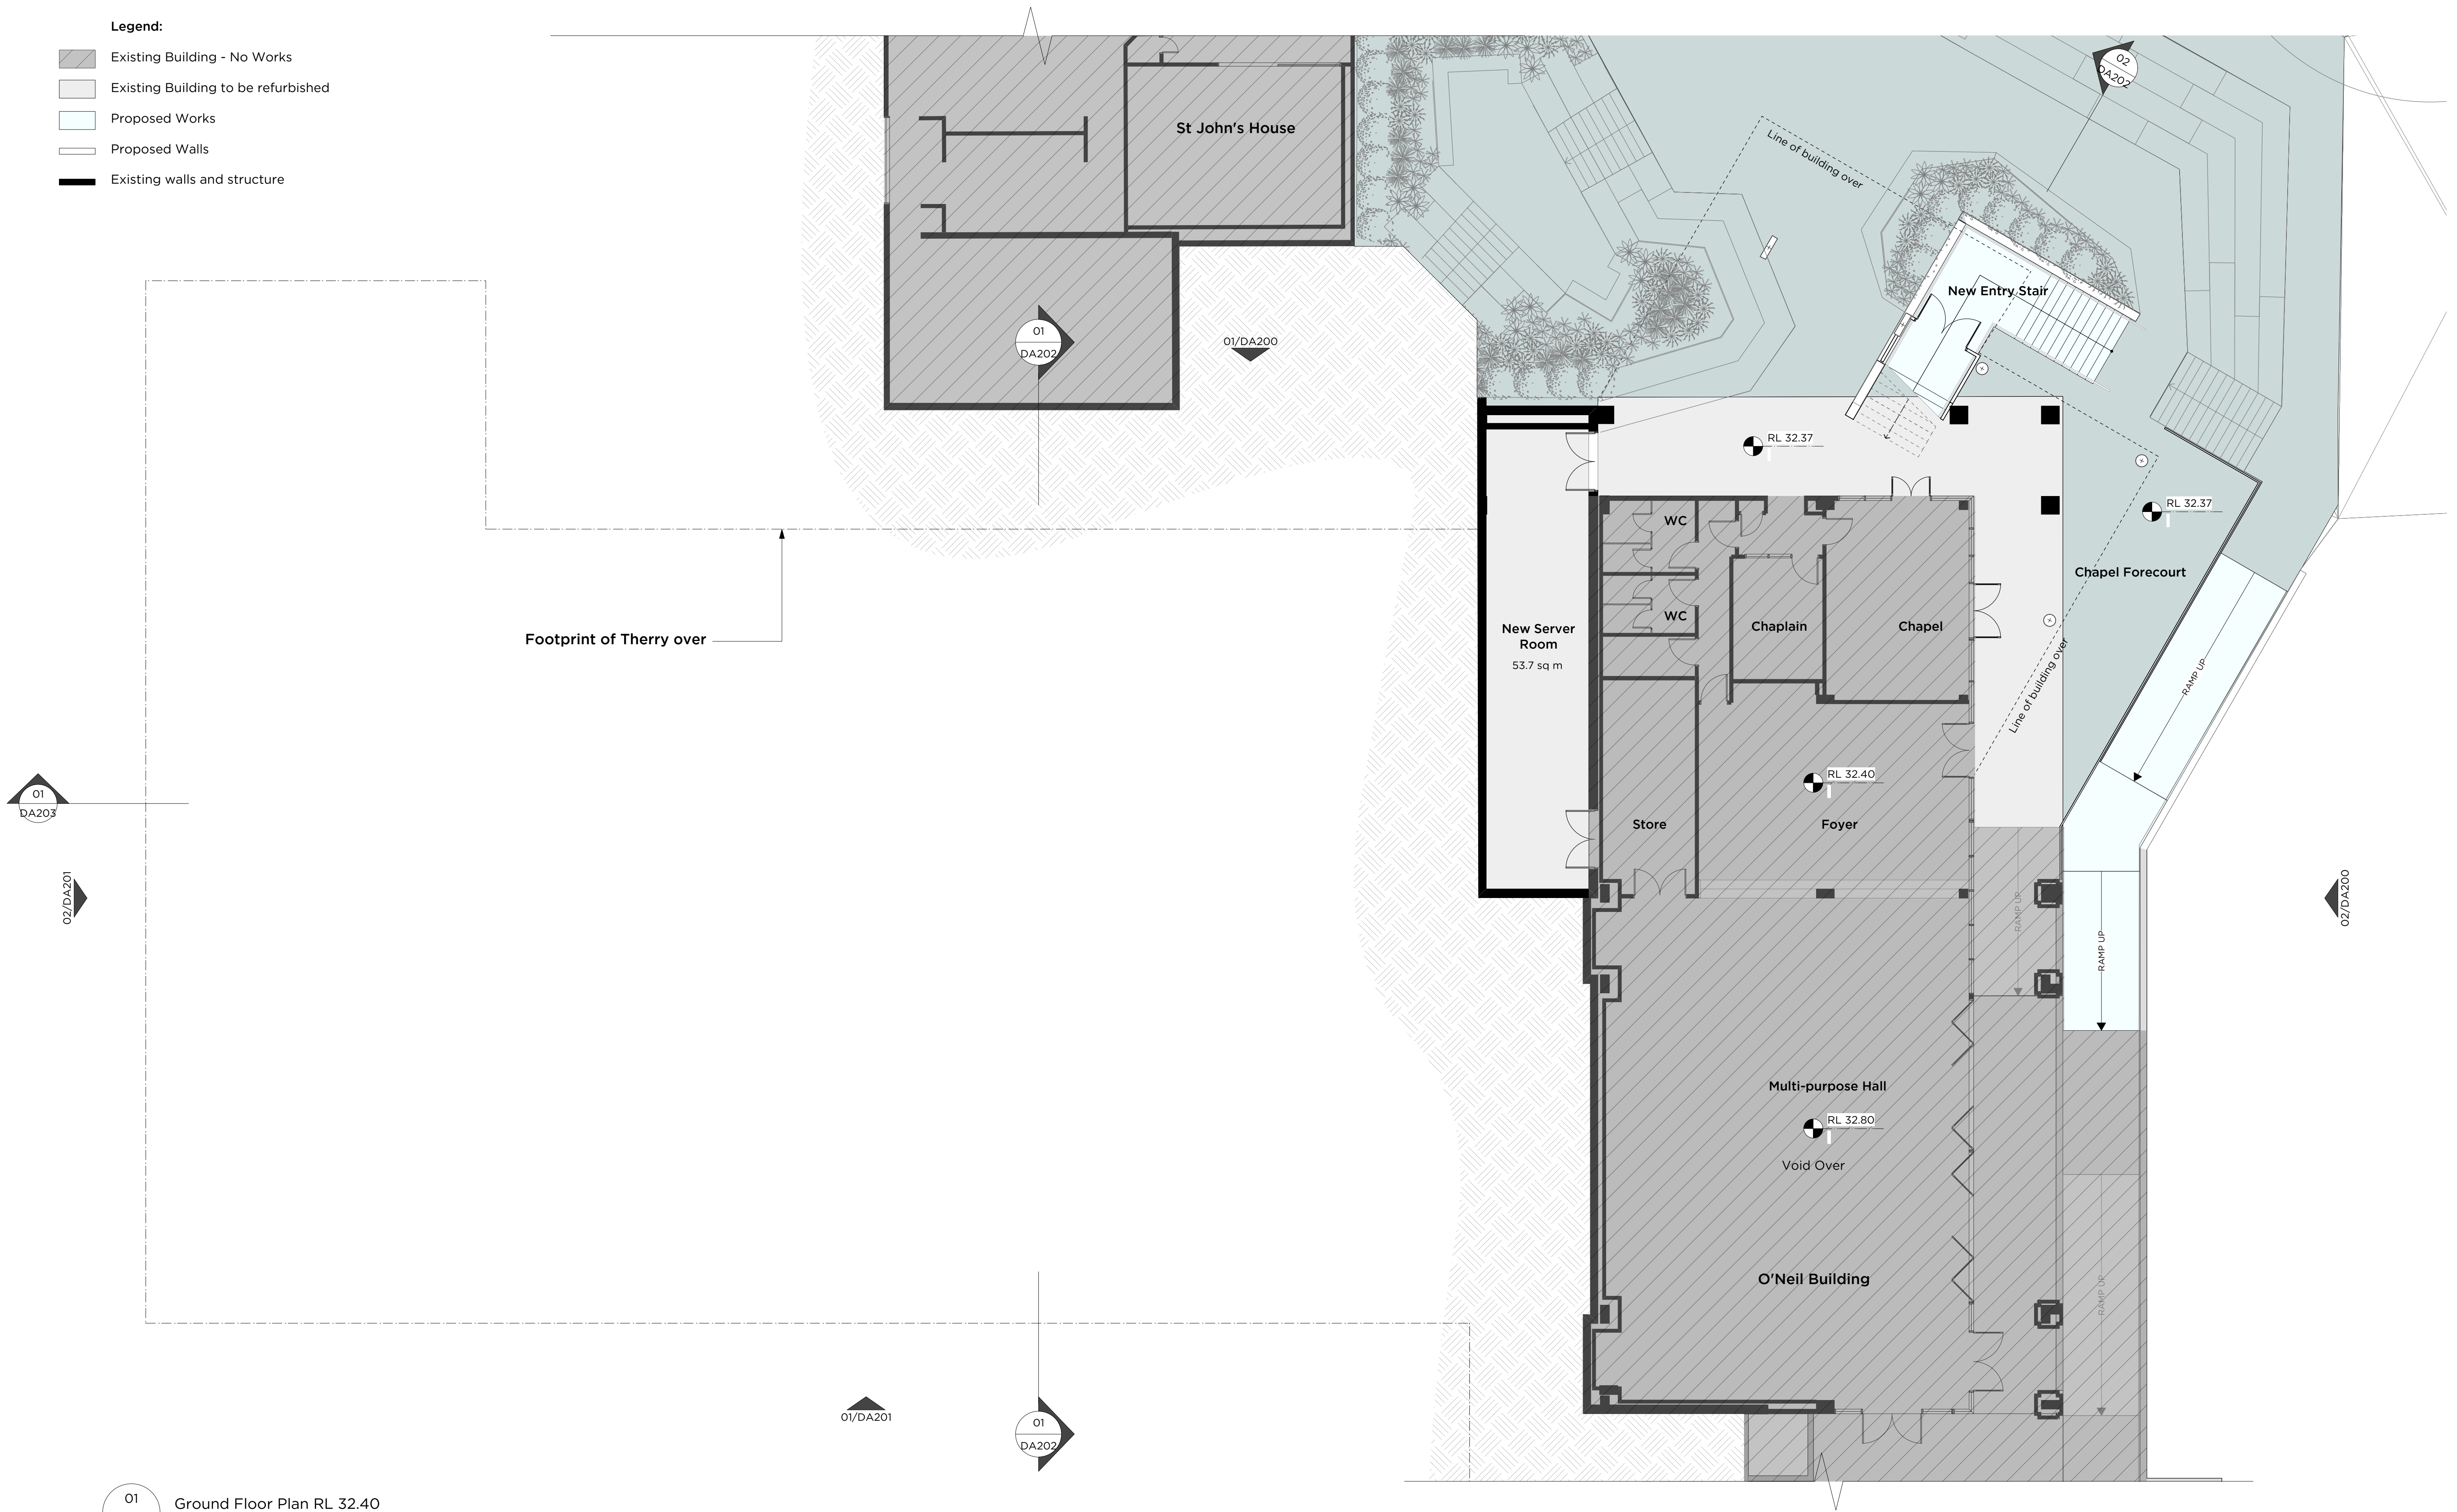

01
DA-120
Ground Floor Plan RL 32.40

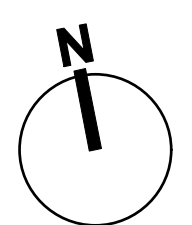

PMDL ARCHITECTURE
INTERIORS
MASTERPLANNING

pmdl.com.au

PM DL ARCHITECTURE + DESIGN (PVT) LTD ABN 56 062 960 337
PMDL ARCHITECTURE + DESIGN PTY LTD ABN 56 062 960 337
NSW NOMINATED ARCHITECTS: ANDREW FENDER 5377 DAVID MORRIS 5865 PETER DODDRELL 5154

A 27/10/15 SS DA Submission		PROJECT # 2496	
ISSUE	DATE	REVISION	DWG #
PROJECT		Masterplan Stage 1	
CLIENT		Saint Ignatius' College	
DWG		Ground Floor Plan	
CLIENT REF & CONTACT		DATE 10 Sept 2015	REVISION
Riverview		SCALE 1:100 @ A1	CP