



AERIAL VIEW FROM NORTH EAST



AERIAL VIEW FROM NORTH WEST

Issue: A Date: 23/01/16 Amendment: ISSUED FOR DEVELOPMENT APPLICATION

Development Manager:
LOGOS LOGOS Property Group
Suite 12.02 / 167 Macquarie Street
Sydney NSW 2000
T: + 61 2 9119 6066 F: + 61 2 9231 0948

Project Manager:
DBL PROPERTY
Project / Development Managers
Level 6 / 432 Kent Street
Sydney NSW 2000
T: + 61 2 9267 4267 F: + 61 2 9267 4265

Project:
PRESTONS INDUSTRIAL ESTATE
PROPOSED WAREHOUSE DEVELOPMENT
Cnr YARRUNGA STREET & BERNERA ROAD, PRESTONS NSW

AXIS ARCHITECTURAL
4 / 112 Cronulla Street, Cronulla NSW 2230
p + 02 9523 7858 / m + 0414 954 405
e + david@axisarchitects.com.au
axis AXIS ARCHITECTURAL Pty Ltd - ABN 18 086 853 376
Nominated Architect - David McDonald NSW ARB No. 7997

Drawing:
SITE PERSPECTIVE - 6
INDICATIVE VIEW
Drawn: AA Date: November 2015 Scale: not to scale
Project No: 140604 Drawing No: DA - A 116 Issue: A



GROUND VIEW FROM SOUTH WEST
KURRAJONG ROAD




GROUND VIEW FROM SOUTH EAST
KURRAJONG ROAD



GROUND VIEW FROM NORTH EAST
Cnr. BERNERA ROAD & YAURRUNGA STREET





GROUND VIEW FROM NORTH WEST
Cnr. YAURRUNGA STREET & KOOKABURRA ROAD NORTH

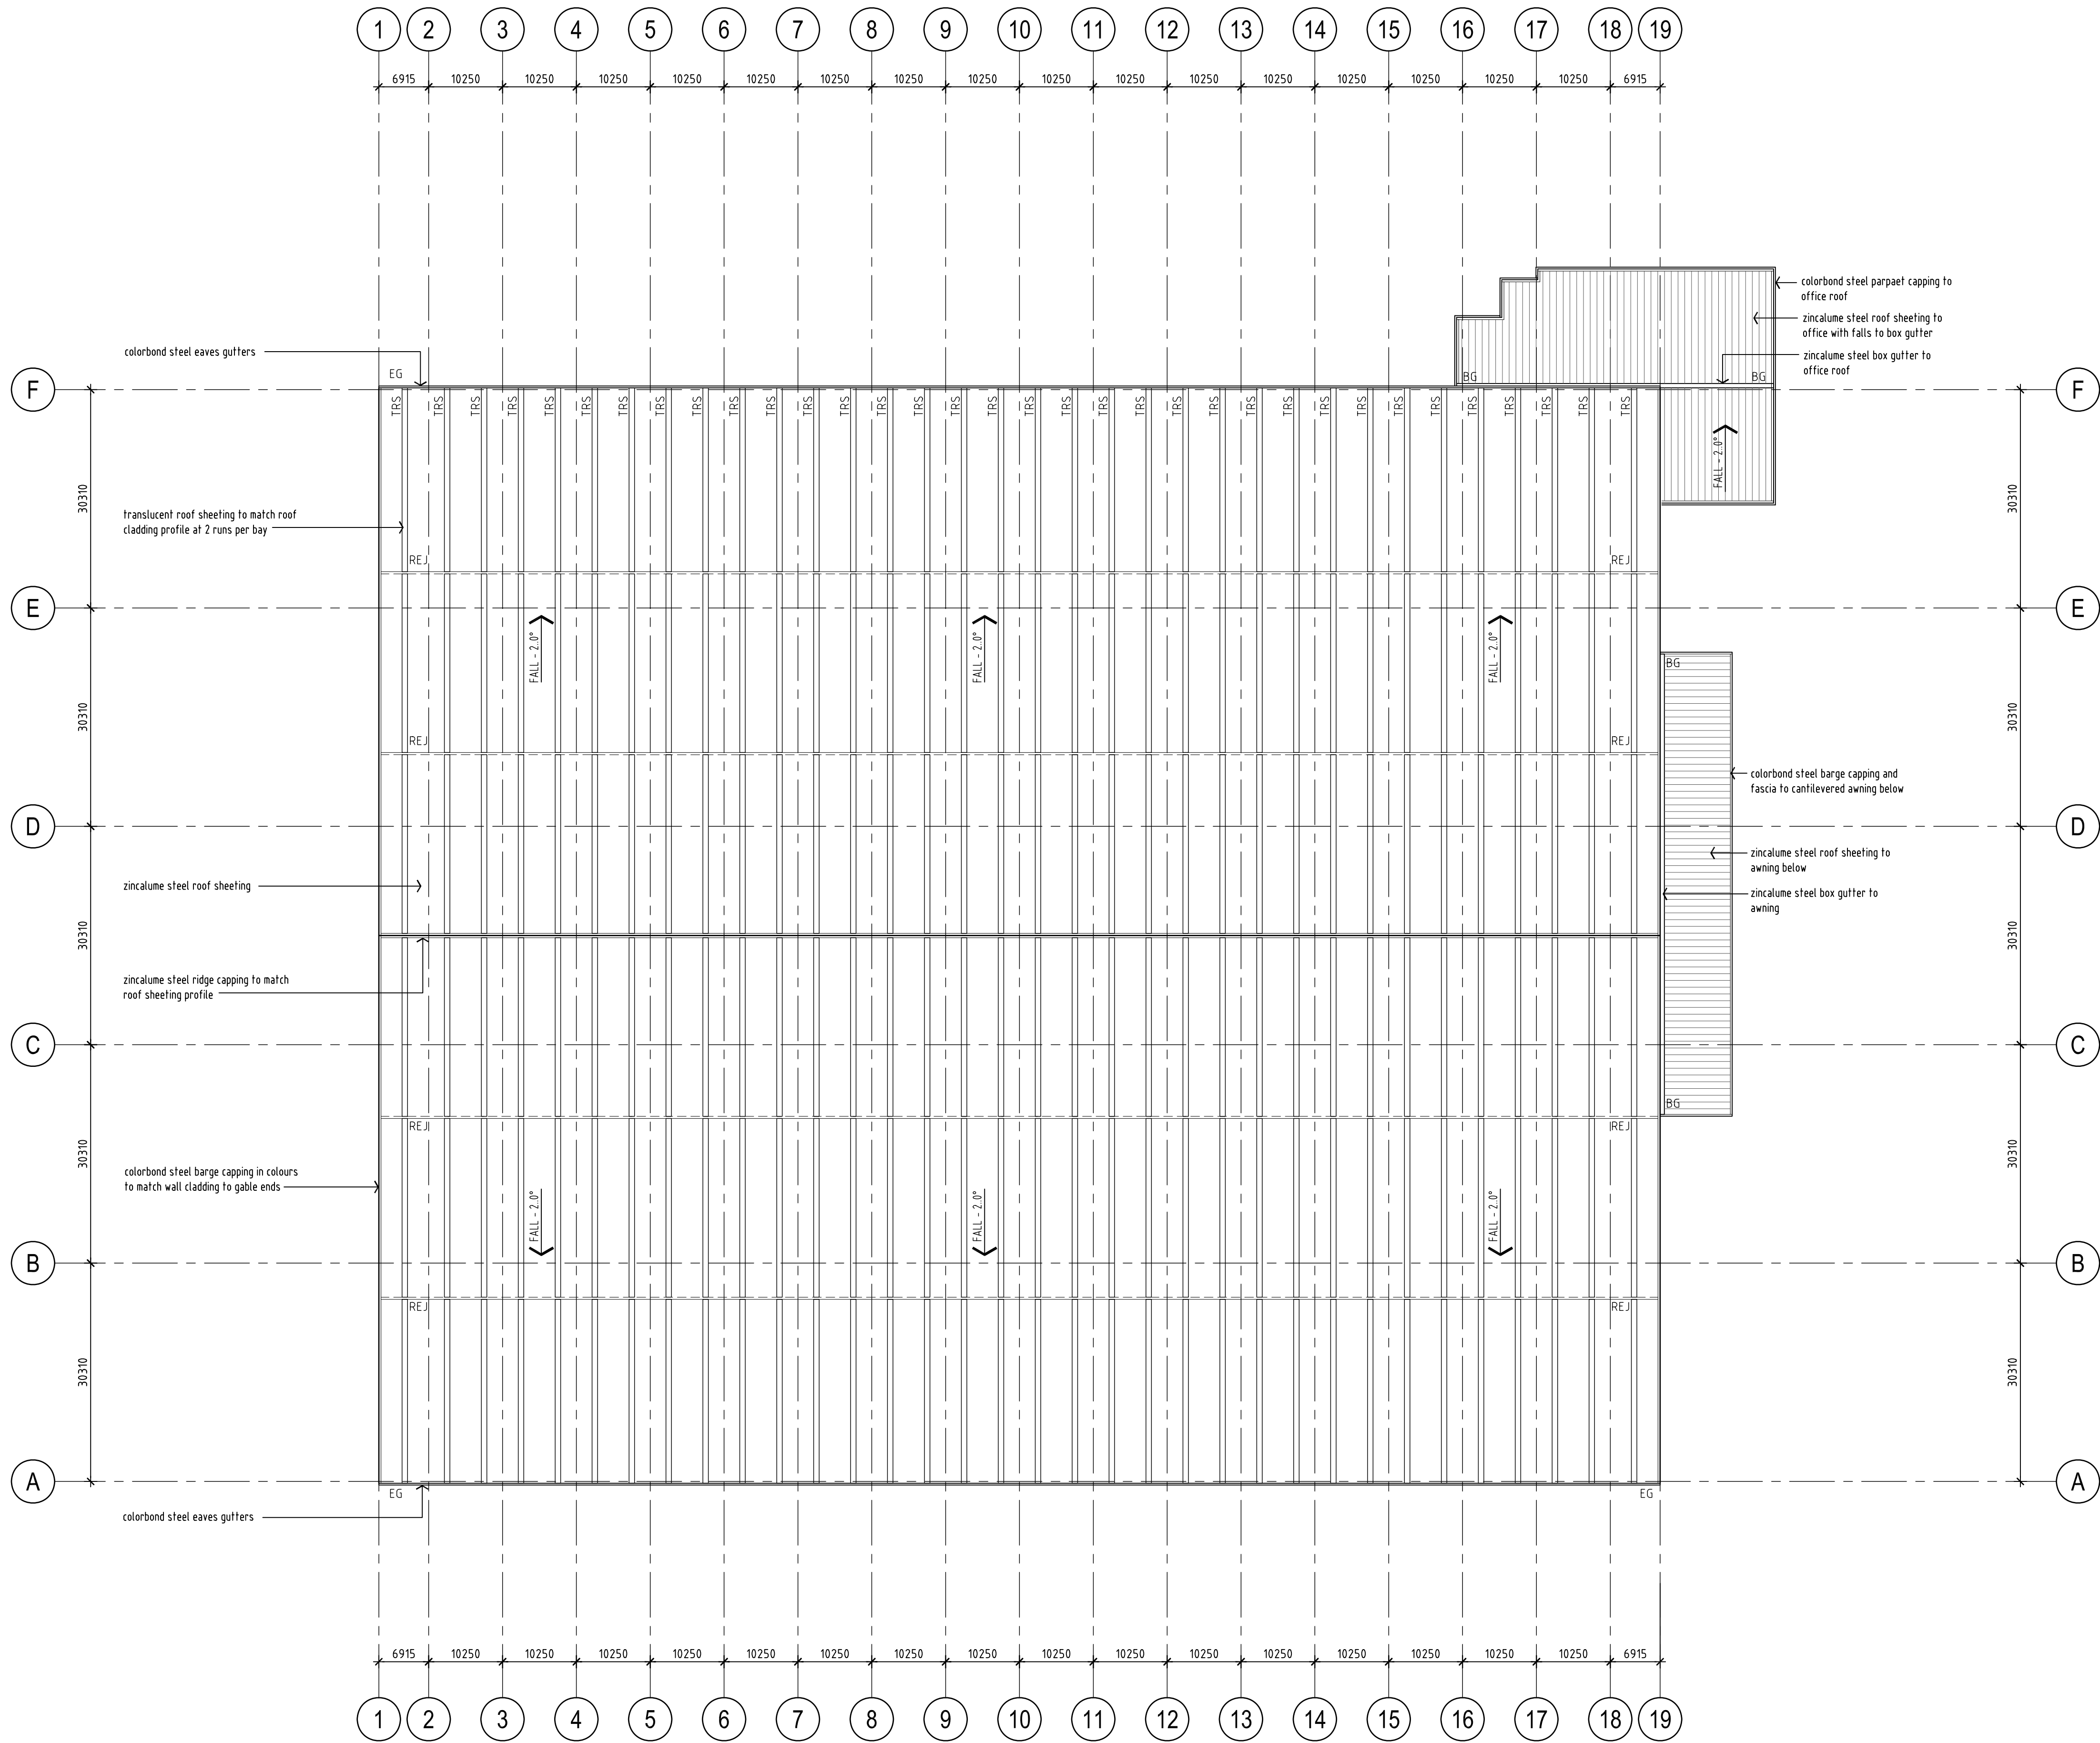


ABBREVIATIONS - ROOF	
BG	box gutter
EG	eaves gutter
RC	ridge capping - notched to suit roof sheet profile
REJ	roof expansion joint
TRS	translucent roof sheeting

WAREHOUSE ROOF PLAN
WAREHOUSE 1
1 : 500 scale

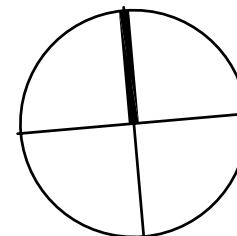


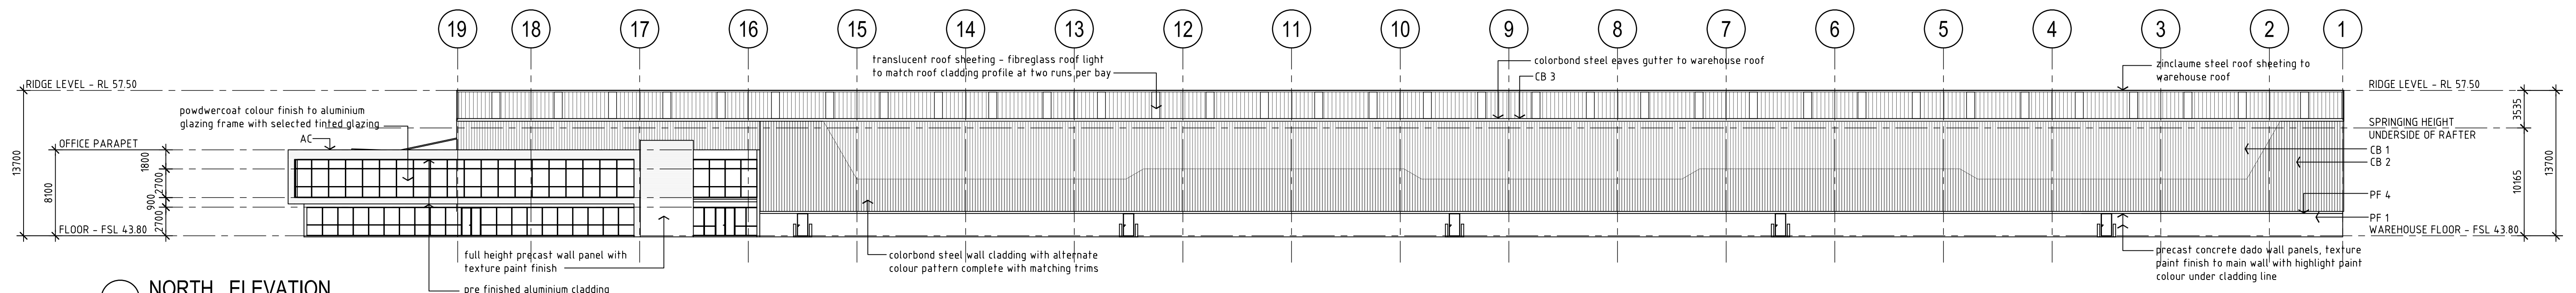


**NORTH ELEVATION
WAREHOUSE 1**
1: 300 scale

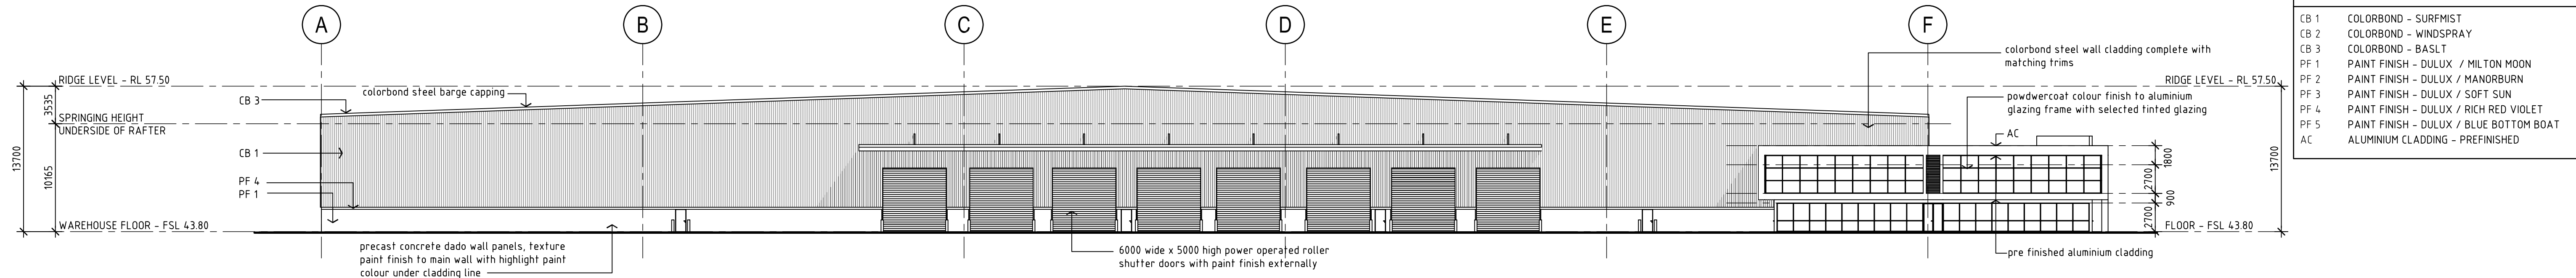


**EAST ELEVATION
WAREHOUSE 1**
1: 300 scale

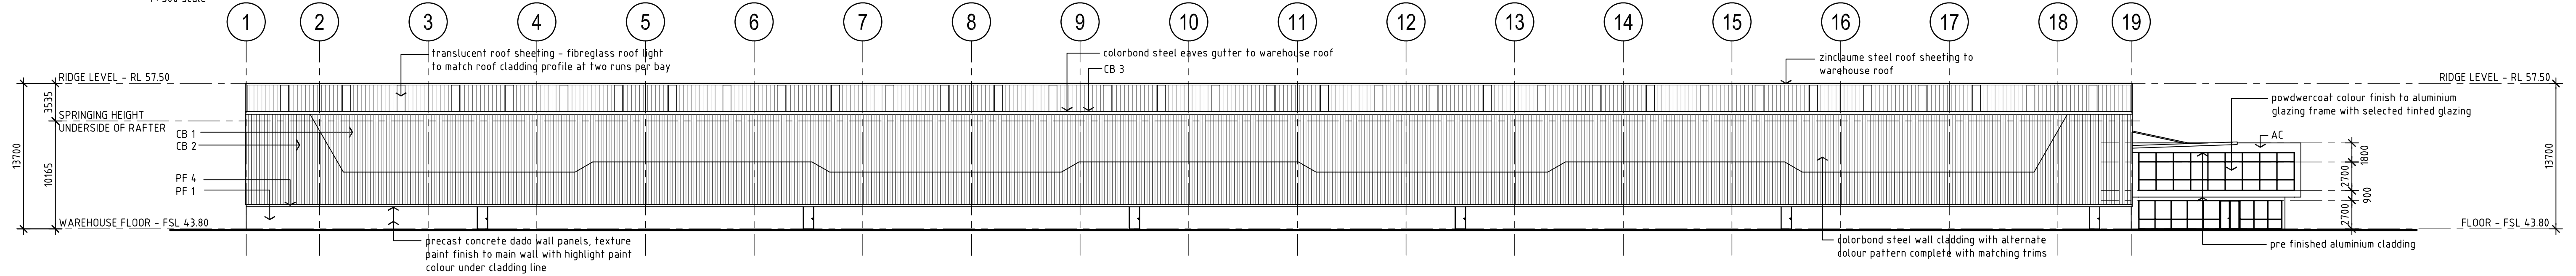

**SOUTH ELEVATION
WAREHOUSE 1**
1: 300 scale

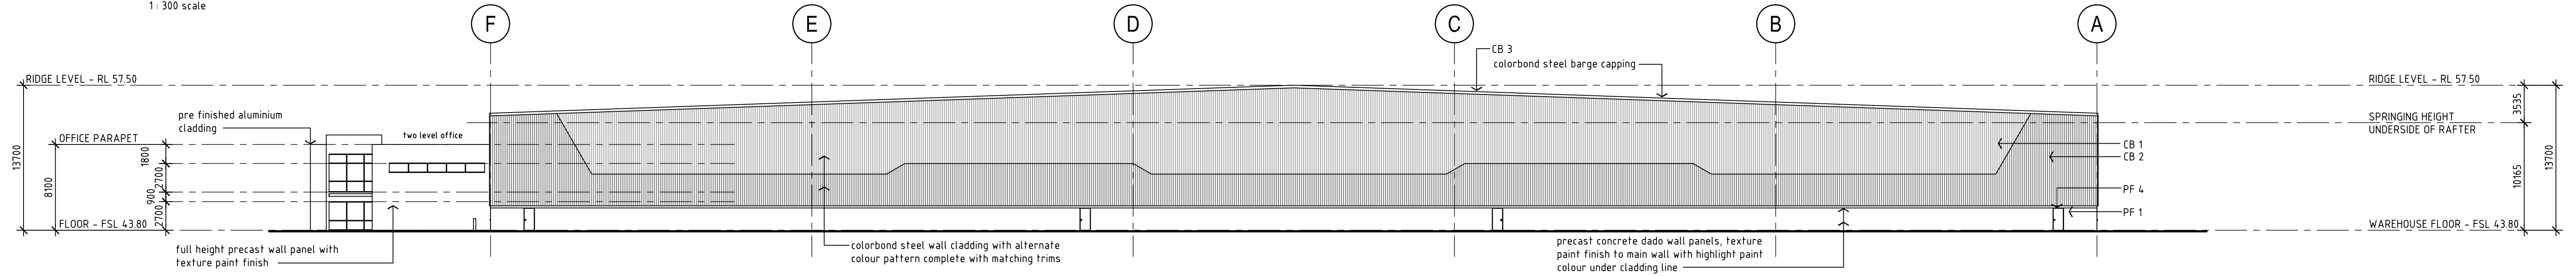

**WEST ELEVATION
WAREHOUSE 1**
1: 300 scale

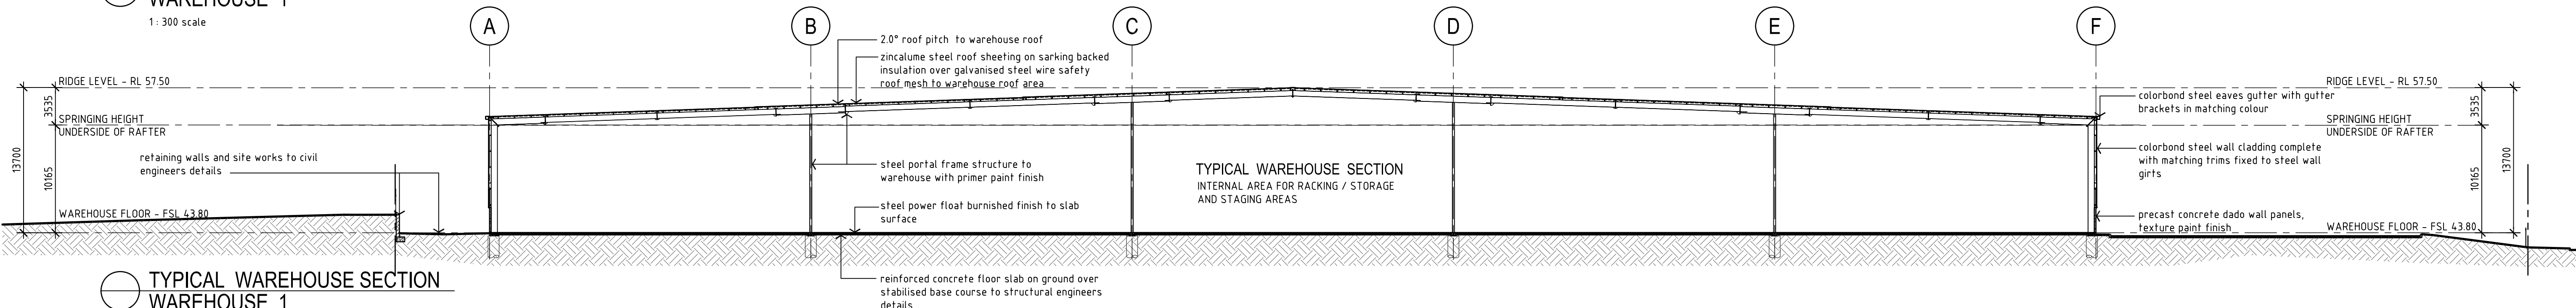

**TYPICAL WAREHOUSE SECTION
WAREHOUSE 1**
1: 300 scale

MATERIALS KEY	
CB 1	COLORBOND - SURFMIST
CB 2	COLORBOND - WINDSPRAY
CB 3	COLORBOND - BASLT
PF 1	PAINT FINISH - DULUX / MILTON MOON
PF 2	PAINT FINISH - DULUX / MANORBURN
PF 3	PAINT FINISH - DULUX / SOFT SUN
PF 4	PAINT FINISH - DULUX / RICH RED VIOLET
PF 5	PAINT FINISH - DULUX / BLUE BOTTOM BOAT
AC	ALUMINIUM CLADDING - PREFINISHED

Issue: A 28/11/15 ISSUED FOR DEVELOPMENT APPLICATION
B 15/02/16 UPDATED BUILDINGS 1, 2 & 5

0 5 10 20 30m
1: 300 scale @ A1 / 1: 600 scale @ A3

Development Manager: **LOGOS** LOGOS Property Group
Suite 12.02 / 167 Macquarie Street
Sydney NSW 2000
t: + 612 9119 6066 f: + 612 9231 0948

Project Manager: **DBL PROPERTY**
Project / Development Managers
Level 6 / 432 Kent Street
Sydney NSW 2000
t: + 612 9267 4267 f: + 612 9267 4265

PRESTONS INDUSTRIAL ESTATE

PROPOSED WAREHOUSE DEVELOPMENT

Cnr YARRUNGA STREET & BERNERA ROAD, PRESTONS NSW

AXIS ARCHITECTURAL
4 / 112 Cronulla Street, Cronulla NSW 2230
p + 02 9523 7858 / m + 0414 954 405
e + david@axisarchitects.com.au
AXIS ARCHITECTURAL Pty Ltd - ABN 18 086 853 376
Nominated Architect - David McDonald NSW ARB No. 7997



Drawing: **WAREHOUSE 1
BUILDING ELEVATIONS**

Drawn: AA	Project No: 140604	Drawing No: DA - A 213	Issue: B
Date: November 2015	Scale: 1: 300 @ A1 1: 600 @ A3		