



AERIAL VIEW FROM NORTH EAST

Issue: A Date: 23/01/16 Amendment: ISSUED FOR DEVELOPMENT APPLICATION

Development Manager:
LOGOS LOGOS Property Group
 Suite 12.02 / 167 Macquarie Street
 Sydney NSW 2000
 T: + 61 2 9119 6066 F: + 61 2 9231 0948

Project Manager:
DBL PROPERTY
 Project / Development Managers
 Level 6 / 432 Kent Street
 Sydney NSW 2000
 T: + 61 2 9267 4267 F: + 61 2 9267 4265

Project:
PRESTONS INDUSTRIAL ESTATE
 PROPOSED WAREHOUSE DEVELOPMENT
 Cnr YARRUNGA STREET & BERNERA ROAD, PRESTONS NSW

AXIS ARCHITECTURAL
 4 / 112 Cronulla Street, Cronulla NSW 2230
 p + 02 9523 7858 / m + 0414 954 405
 e + david@axisarchitects.com.au
AXIS AXIS ARCHITECTURAL Pty Ltd - ABN 18 086 853 376
 Nominated Architect - David McDonald NSW ARB No. 7997



Drawing:
SITE PERSPECTIVE - 5
 INDICATIVE VIEW

Drawn: AA	Project No:	Drawing No:	Issue:
Date: November 2015	140604	DA - A 115	A
Scale: not to scale			



AERIAL VIEW FROM NORTH WEST



GROUND VIEW FROM SOUTH WEST
KURRAJONG ROAD





GROUND VIEW FROM SOUTH EAST
KURRAJONG ROAD



GROUND VIEW FROM NORTH EAST
Cnr. BERNERA ROAD & YAURRUNGA STREET




GROUND VIEW FROM NORTH WEST
Cnr. YAURRUNGA STREET & KOOKABURRA ROAD NORTH

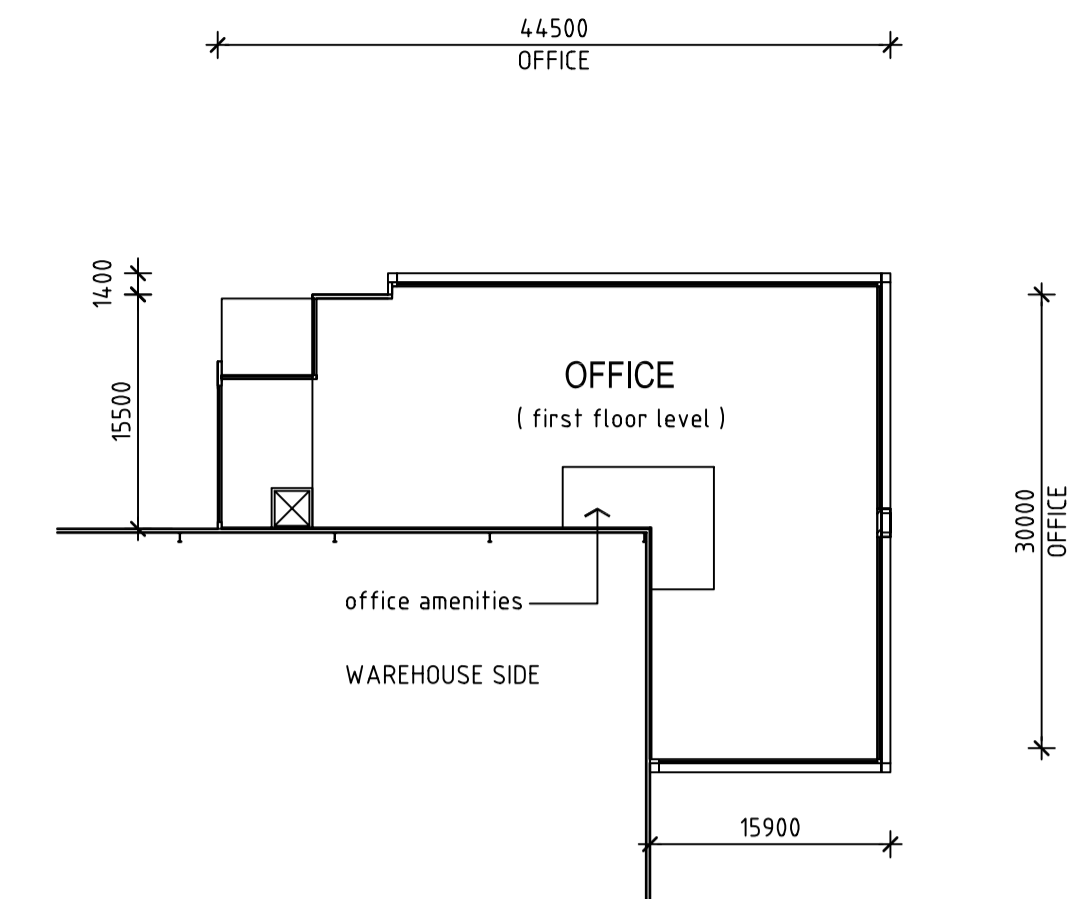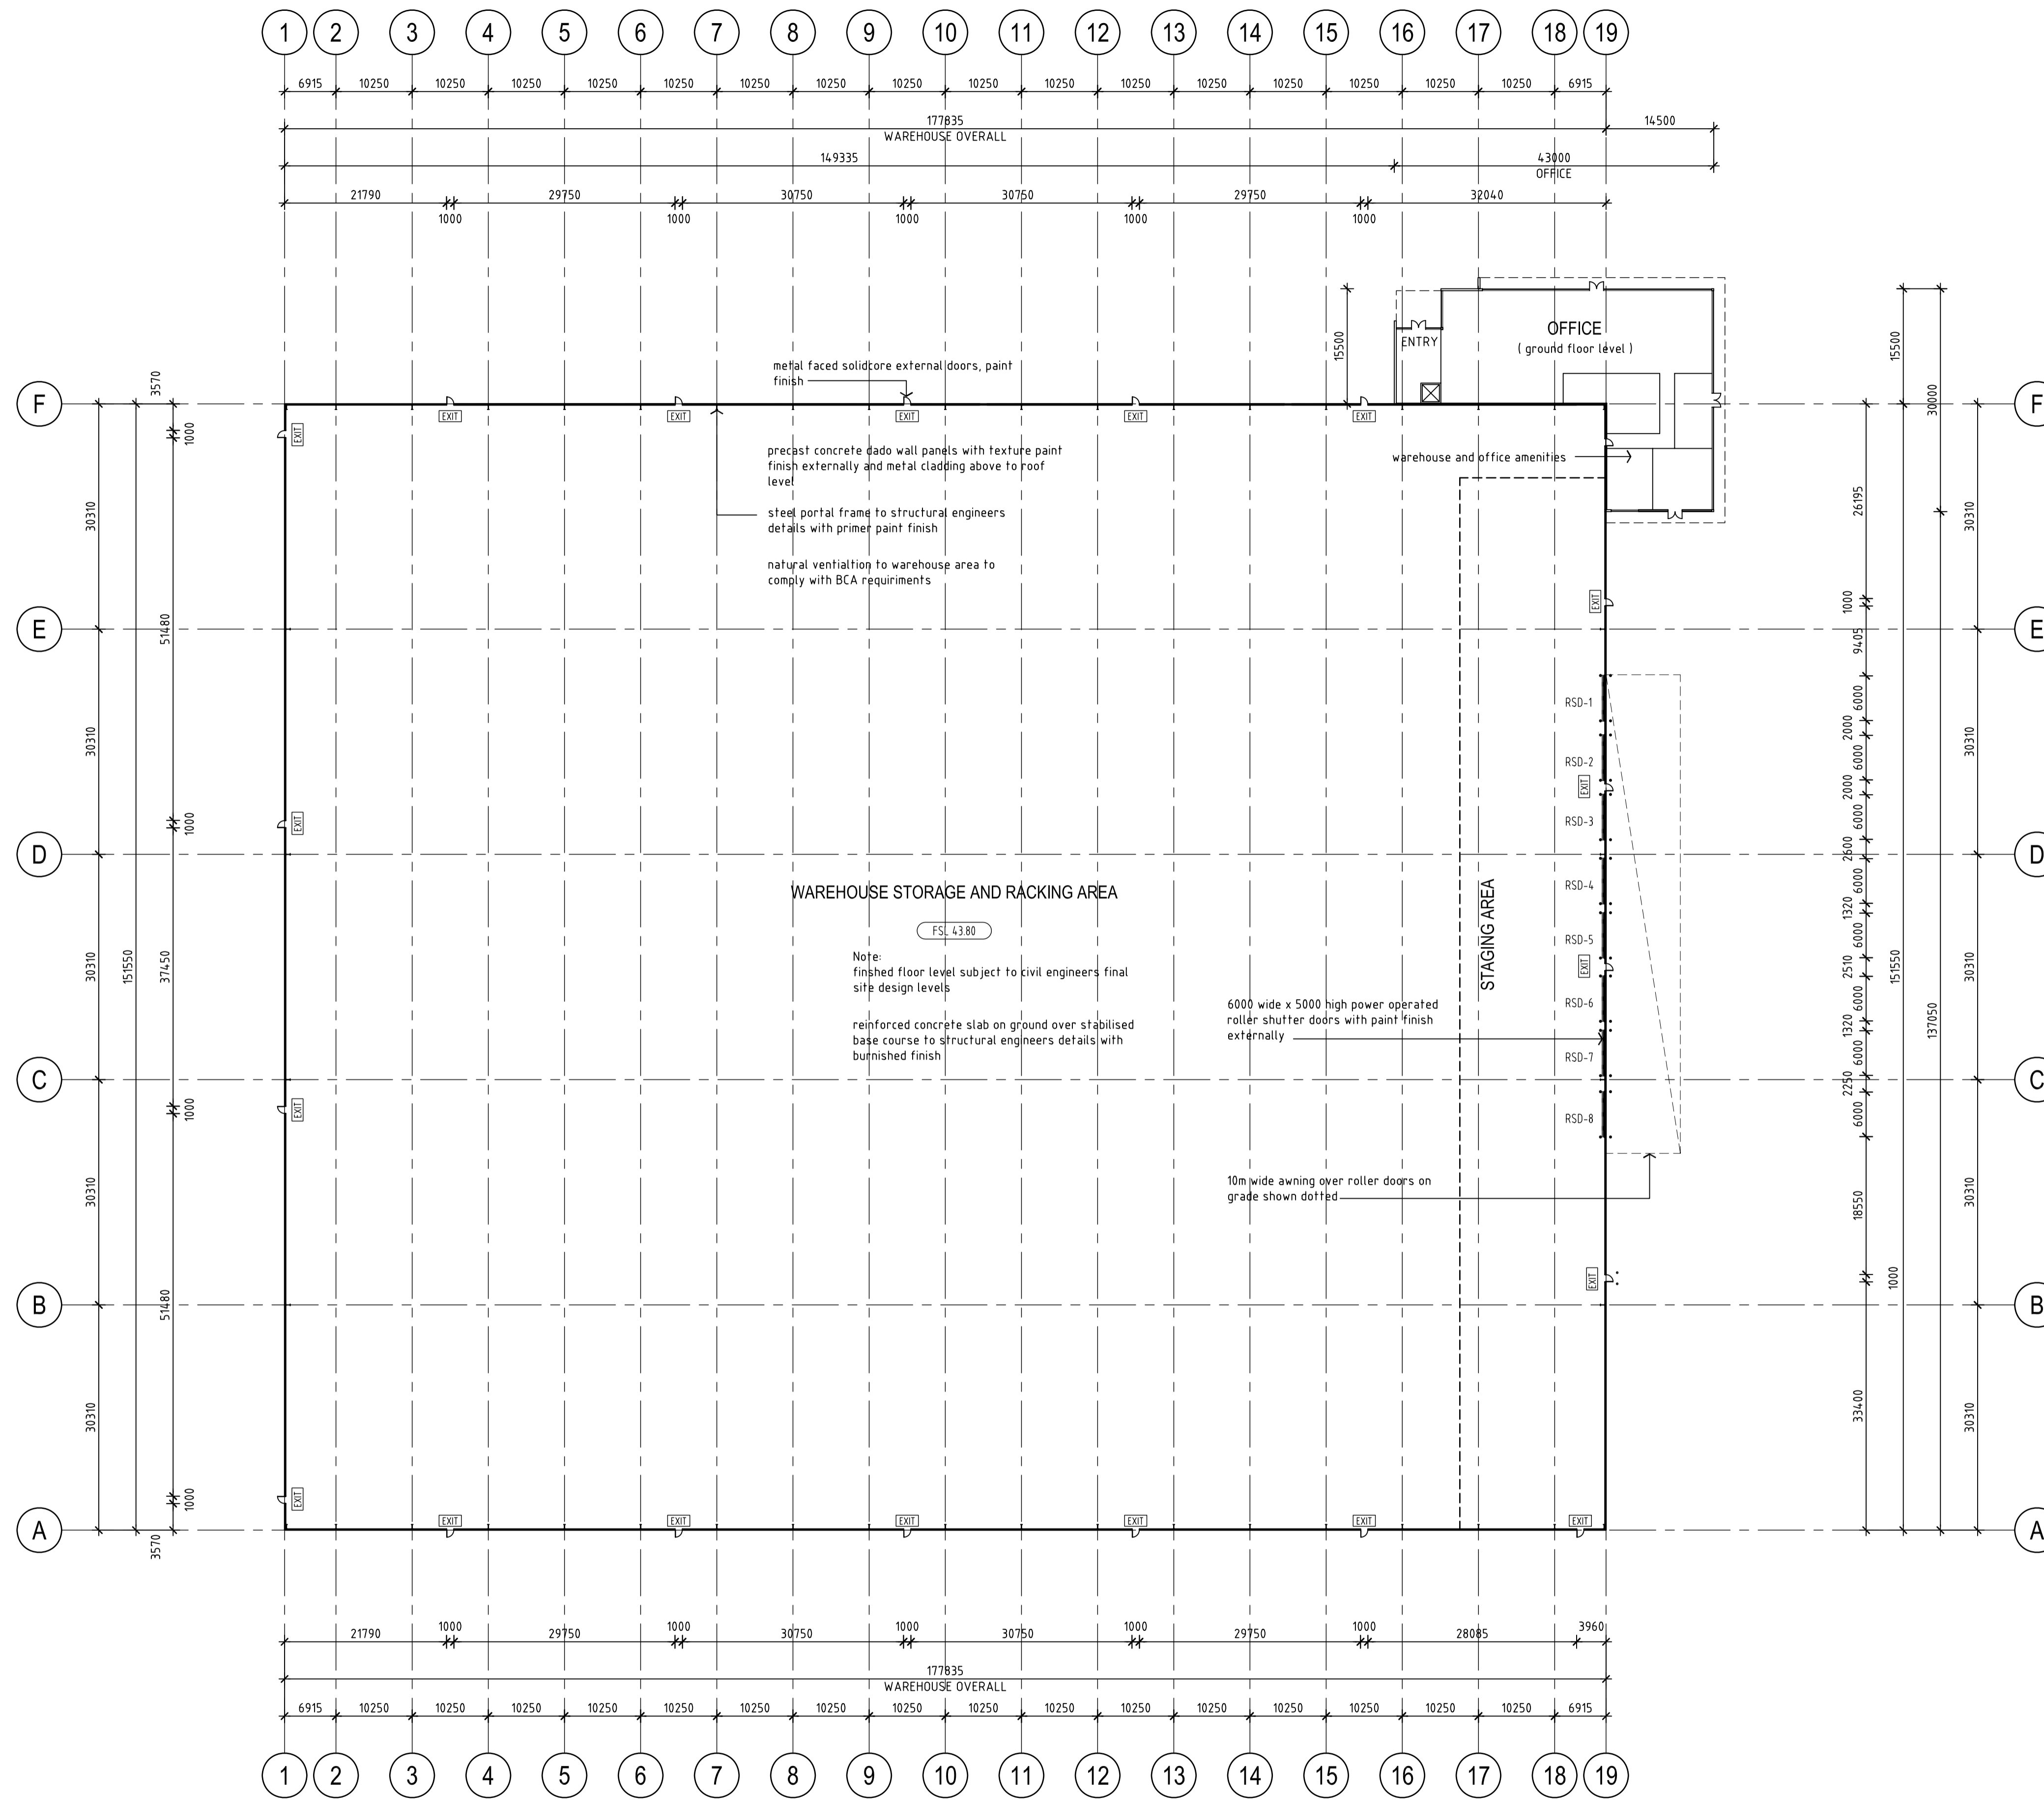

WAREHOUSE LAYOUT PLAN
WAREHOUSE 1

1: 500 scale

Issue	Date	Amendment
A	28/11/15	ISSUED FOR DEVELOPMENT APPLICATION
B	15/02/16	UPDATED BUILDINGS 1, 2 & 5

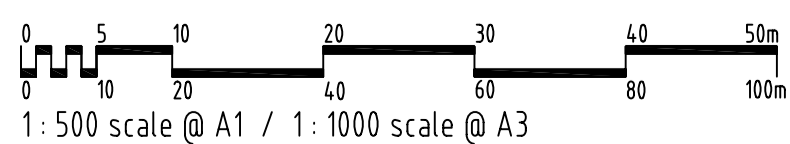

Development Manager:
LOGOS LOGOS Property Group

Suite 12.02 / 167 Macquarie Street
Sydney NSW 2000
F: + 612 9119 6066 F: + 612 9231 0948

Project Manager:



DBL PROPERTY
Project / Development Managers
Level 6 / 432 Kent Street
Sydney NSW 2000
F: + 612 9267 4267 F: + 612 9267 4265


Project:

PRESTONS INDUSTRIAL ESTATE

PROPOSED WAREHOUSE DEVELOPMENT


Cnr YARRUNGA STREET & BERNERA ROAD, PRESTONS NSW

AXIS ARCHITECTURAL
4 / 112 Cronulla Street, Cronulla NSW 2230
p + 02 9523 7858 / m + 0414 954 405
e + david@axisarchitects.com.au
AXIS ARCHITECTURAL Pty Ltd - ABN 18 086 853 376
Nominated Architect - David McDonald NSW ARB No. 7997

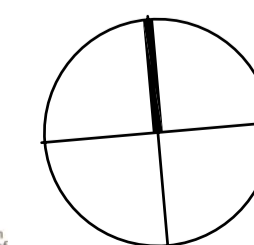

Drawing:
WAREHOUSE 1
BUILDING FLOOR PLAN

Drawn	Project No.	Drawing No.	Issue
AA	140604	DA - A 211	B
Date: November 2015			
Scale: 1: 500 @ A1			
1: 1000 @ A3			

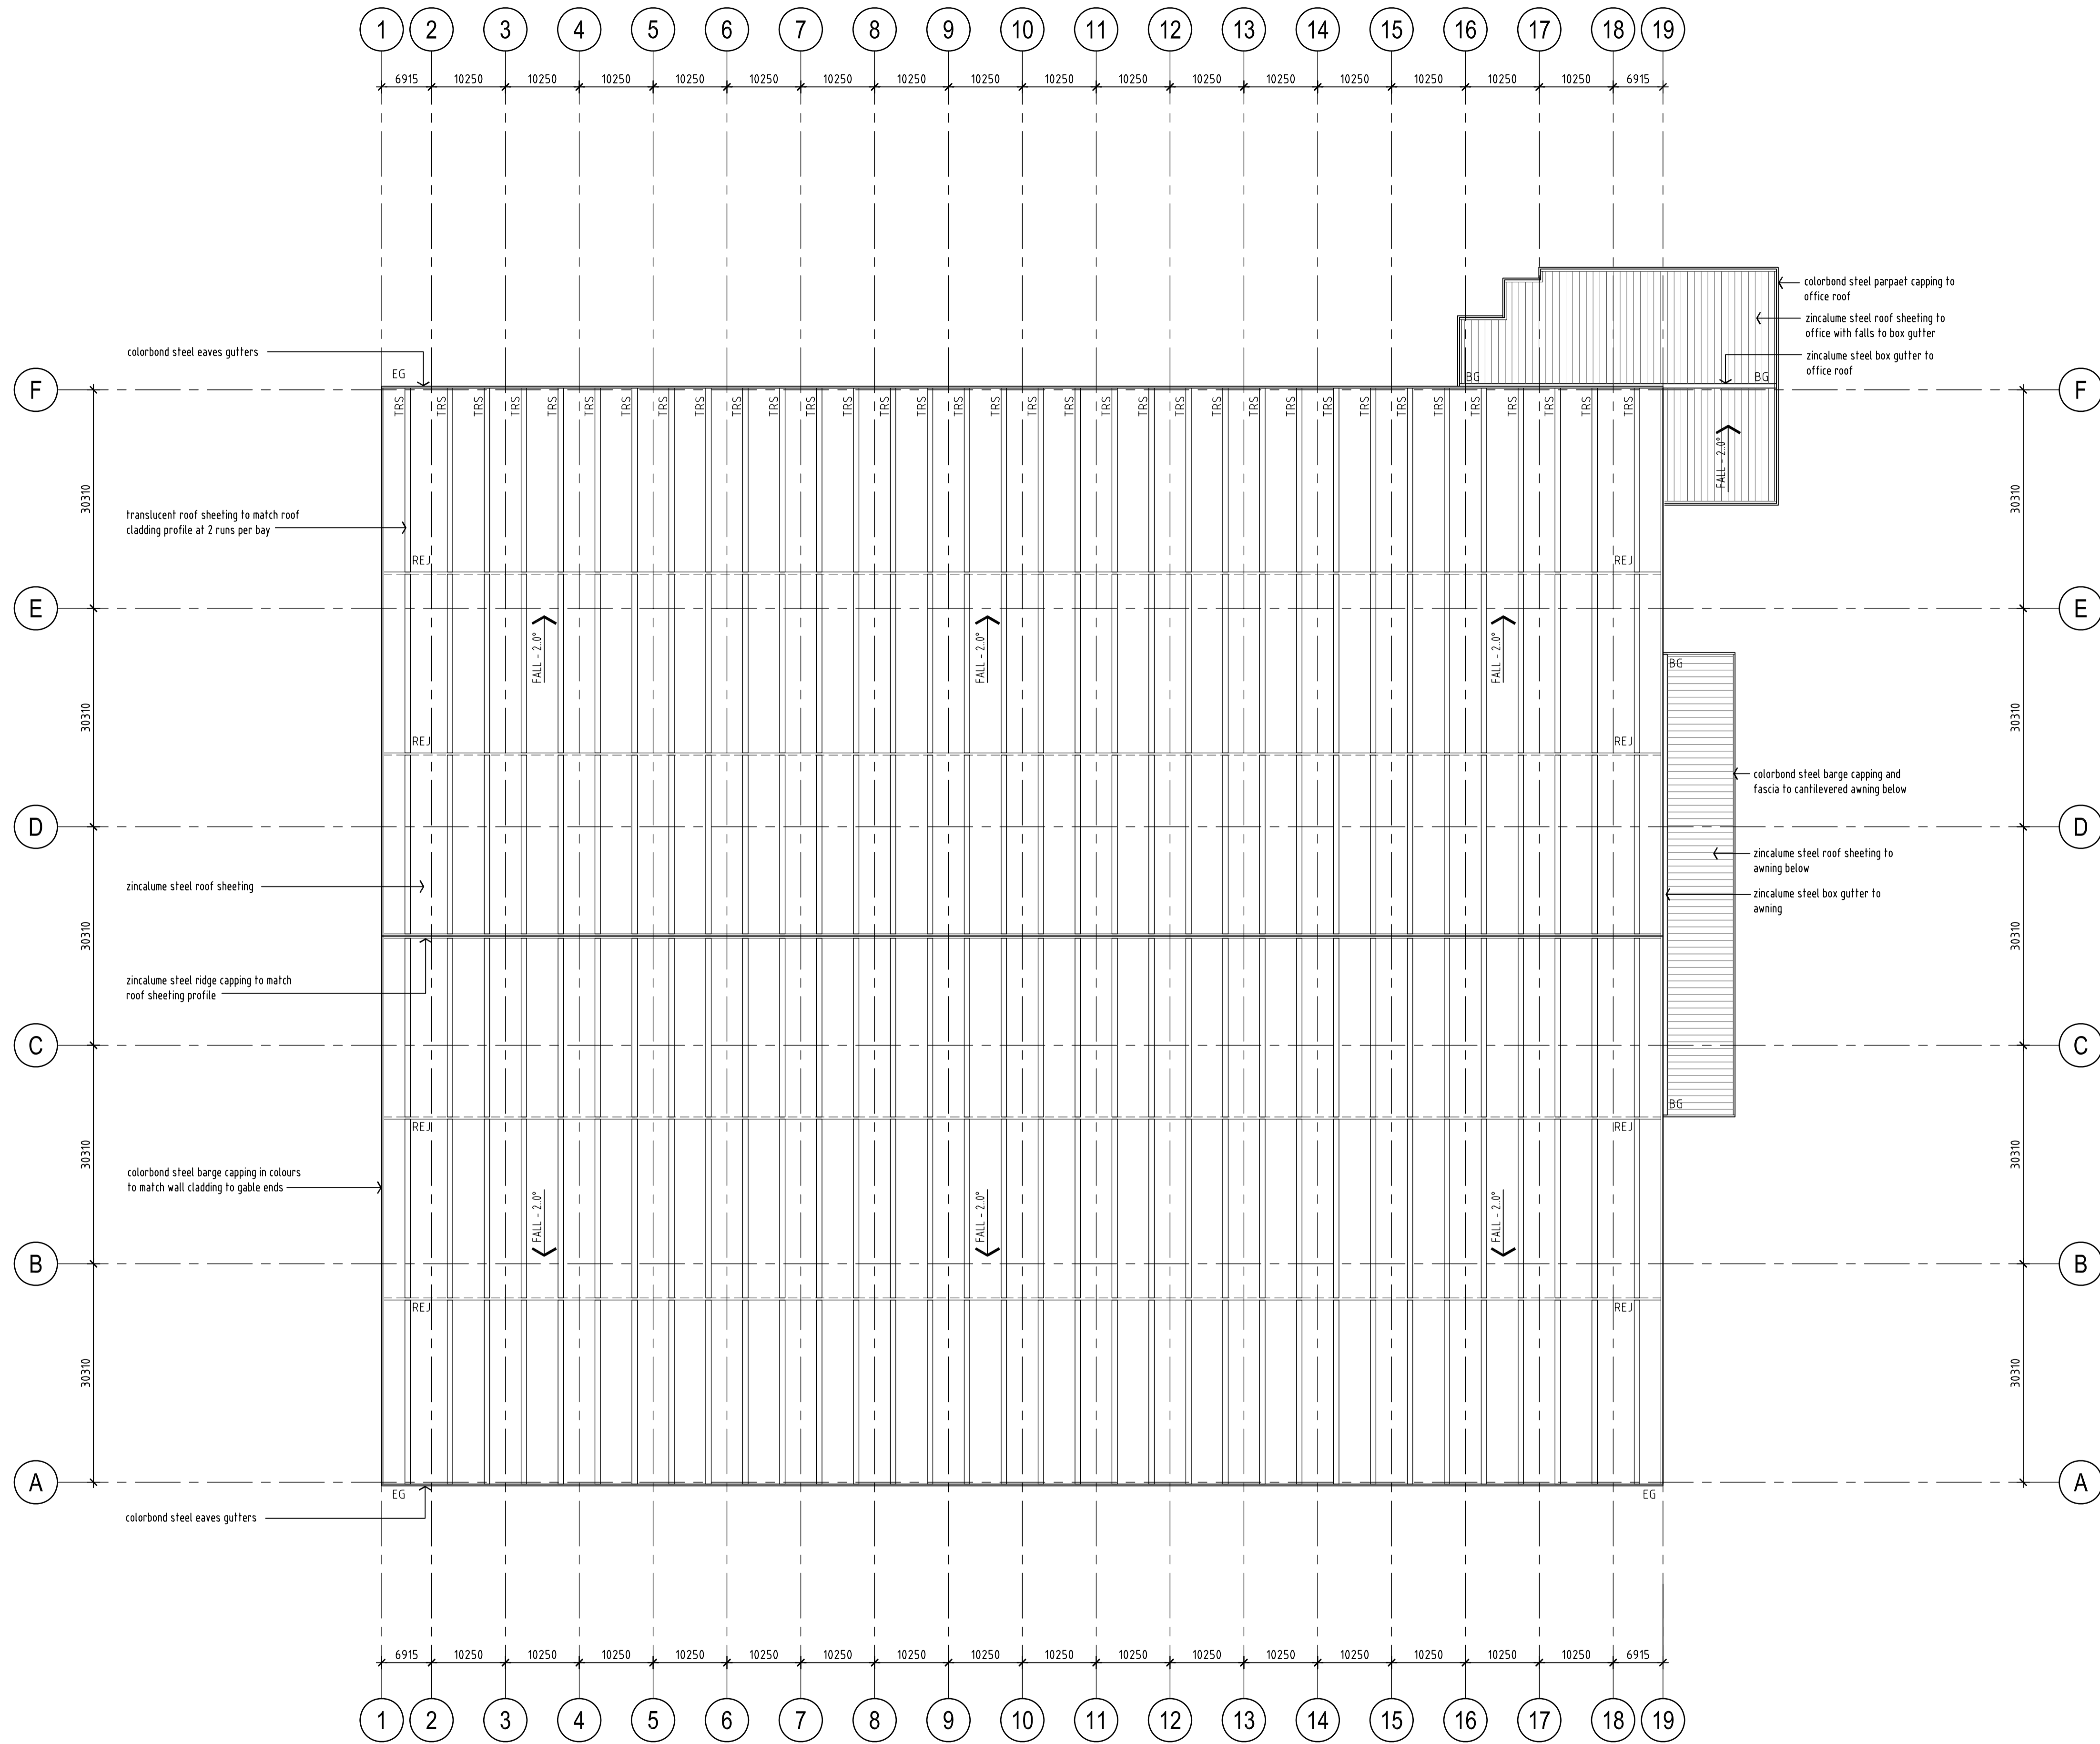

ABBREVIATIONS - ROOF	
BG	box gutter
EG	eaves gutter
RC	ridge capping - notched to suit roof sheet profile
REJ	roof expansion joint
TRS	translucent roof sheeting

WAREHOUSE ROOF PLAN
WAREHOUSE 1
 1:500 scale

Issue: A 28/11/15 ISSUED FOR DEVELOPMENT APPLICATION
 B 15/02/16 UPDATED BUILDINGS 1, 2 & 5

0 5 10 20 30 40 50 100m
 1:500 scale @ A1 / 1:1000 scale @ A3

Development Manager:
LOGOS LOGOS Property Group
 Suite 12.02 / 167 Macquarie Street
 Sydney NSW 2000
 t. + 612 9219 6066 f. + 612 9231 0948


Project Manager:
DBL PROPERTY
 Project / Development Managers
 Level 6 / 432 Kent Street
 Sydney NSW 2000
 t. + 612 9267 4267 f. + 612 9267 4265

PRESTONS INDUSTRIAL ESTATE

PROPOSED WAREHOUSE DEVELOPMENT

Cnr YARRUNGA STREET & BERNERA ROAD, PRESTONS NSW

AXIS ARCHITECTURAL
 4 / 112 Cronulla Street, Cronulla NSW 2230
 p + 02 9523 7858 / m + 0414 954 405
 e + david@axisarchitects.com.au
 AXIS ARCHITECTURAL Pty Ltd - ABN 18 086 853 376
 Nominated Architect - David McDonald NSW ARB No. 7997

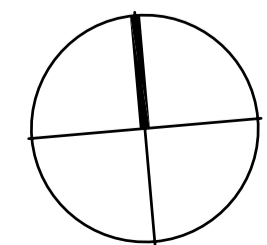

Drawn:
WAREHOUSE 1
BUILDING ROOF PLAN

Drawn: AA	Project No: 140604	Drawing No: DA - A 212	Issue: B
Date: November 2015			
Scale: 1:500 @ A1			
1:1000 @ A3			