




ISSUE		
REVISION	DATE	PURPOSE
A	02.06.17	FOR REVIEW
B	19.06.17	FINAL REVIEW
C	27.06.17	Section 96
D	21.08.17	Section 96 Reissue
E	02.11.17	Section 96 Reissue

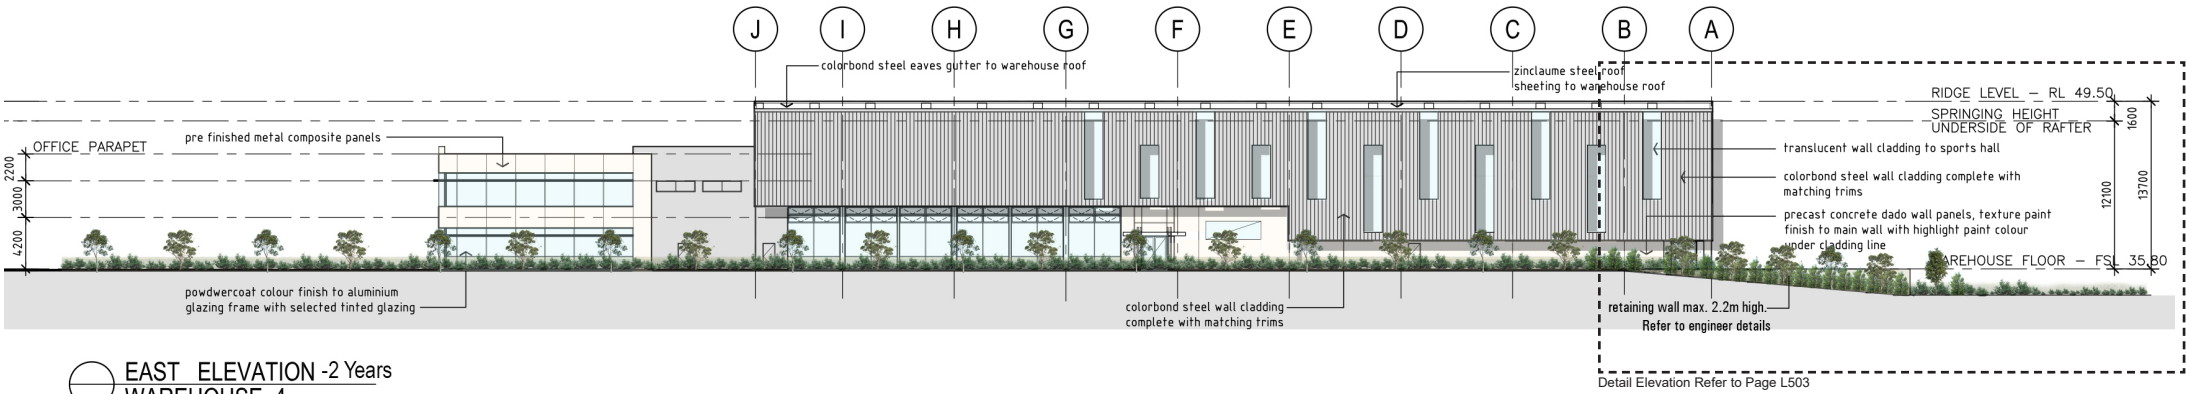


EAST ELEVATION -2 Years
WAREHOUSE 4
1 : 300 scale

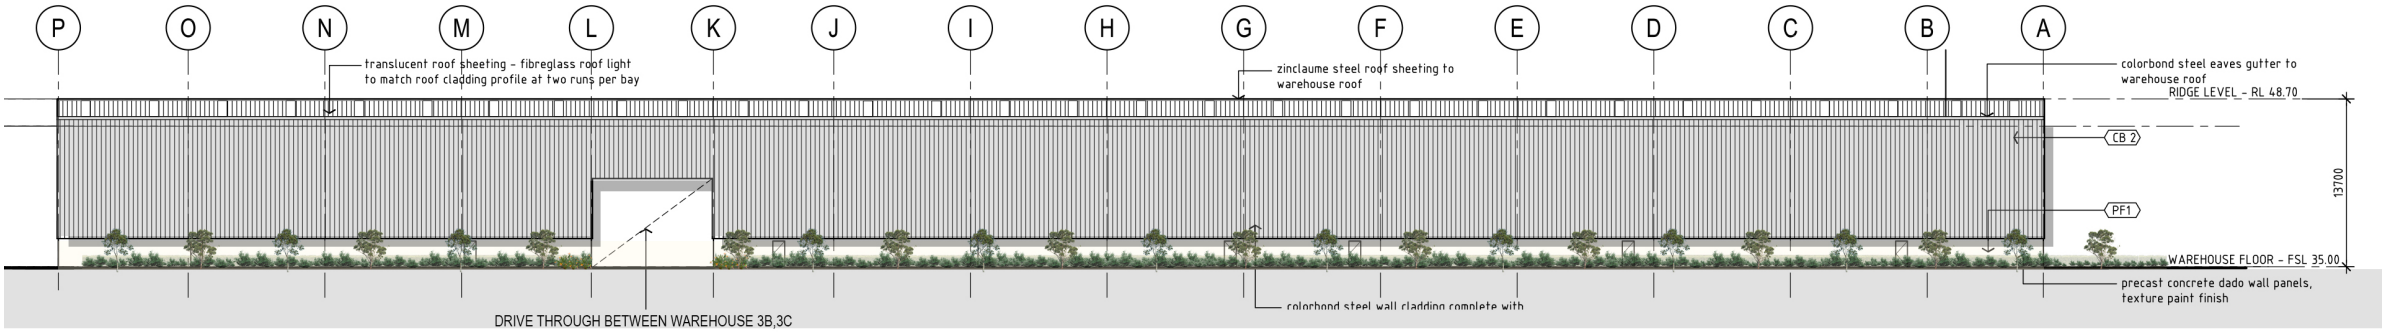

EAST ELEVATION -2 Years
WAREHOUSE 3
1 : 300 scale

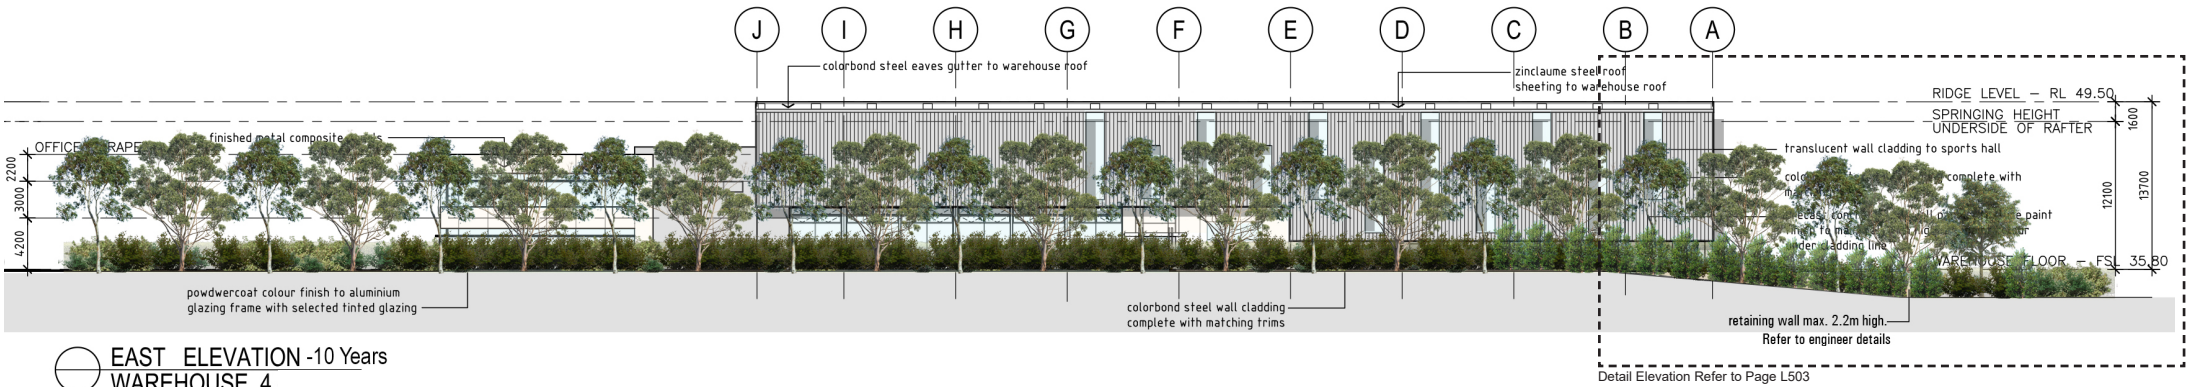

EAST ELEVATION -10 Years
WAREHOUSE 4
1 : 300 scale

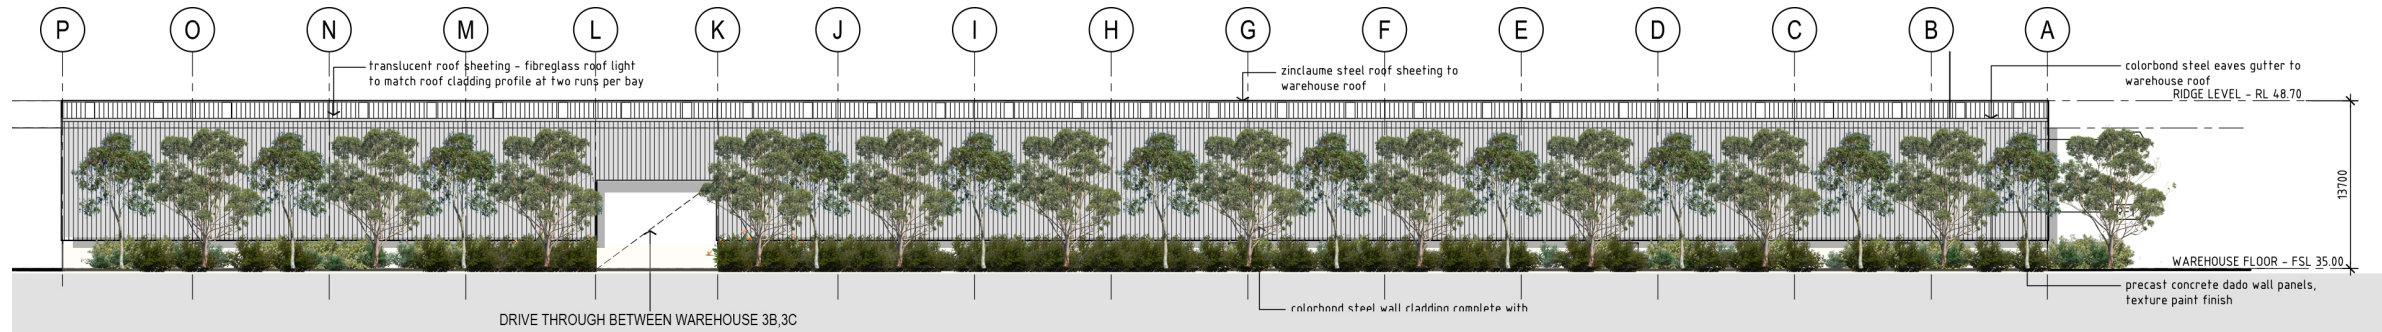

EAST ELEVATION -10 Years
WAREHOUSE 3
1 : 300 scale

Not For Construction

Landscape Architect's work is subject to Copyright. Documents should not be used contrary to the purpose of the issue without written permission from Habit8.

NEVER scale off drawings, use figured dimensions only. Drawings indicate scope of works and general setout. These are not shop drawings.

CLIENT

Development Partner:

LOGOS LOGOS Property Group

Suite 2, Level 20 Aurora Place
88 Pitts Street, Sydney NSW 2000
t + 61 2 8917 1939

PROJECT
PRESTONS INDUSTRIAL ESTATE , PROPOSED
WAREHOUSE DEVELOPMENT

DRAWING TITLE
East Elevation 2Years,10 Years

SCALE
1:300@A1 / 1:600@A3

DRAWN	CHECKED	PLOT DATE
	DV	02.11.17

PROJECT NO.	DRAWING NO.	REVISION
H8-16040	L502	E



Suite 25, 13-29 Nichols Street, Surry Hills, NSW, 2010
(02) 9360 7771

www.habit8.com.au

ABN: 19 164 285 250

habit8
create communicate rejuvenate

ISSUE	REVISION	DATE	PURPOSE
A		02.06.17	FOR REVIEW
B		19.06.17	FINAL REVIEW
C		27.06.17	Section 96
D		21.08.17	Section 96 Reissue
E		02.11.17	Section 96 Reissue

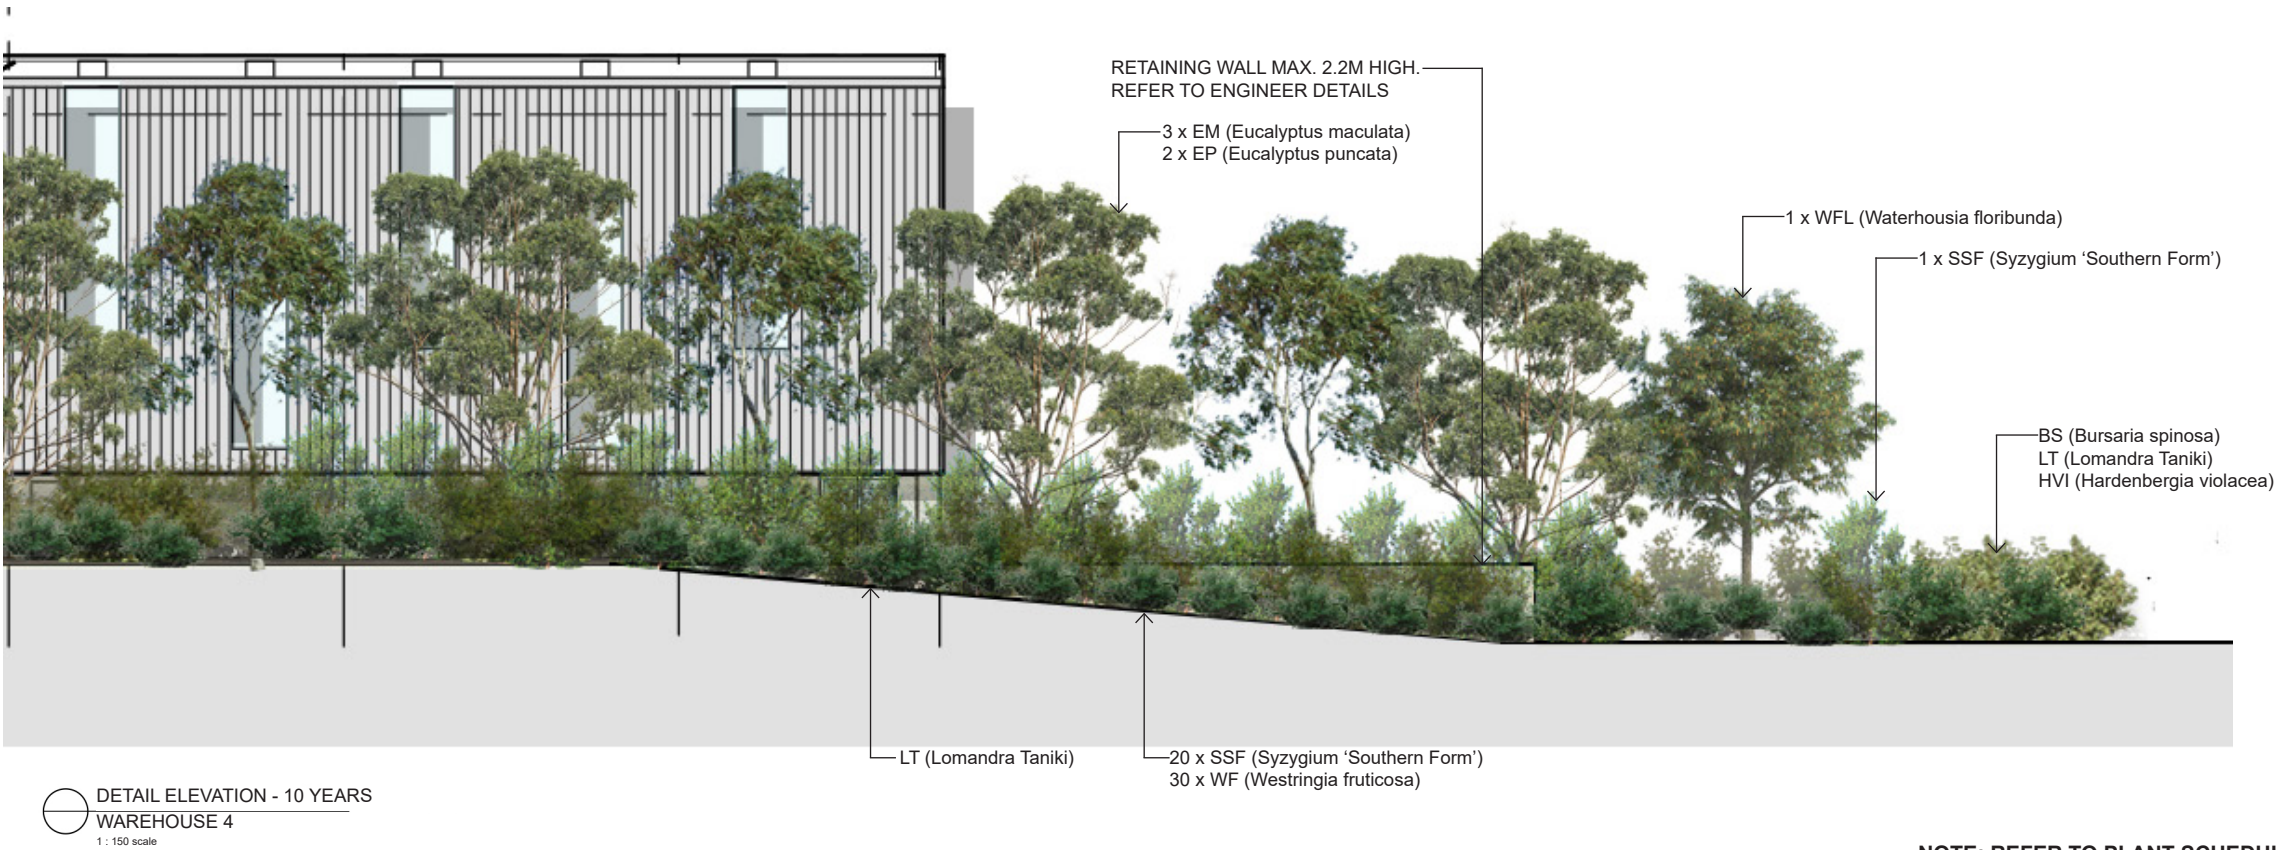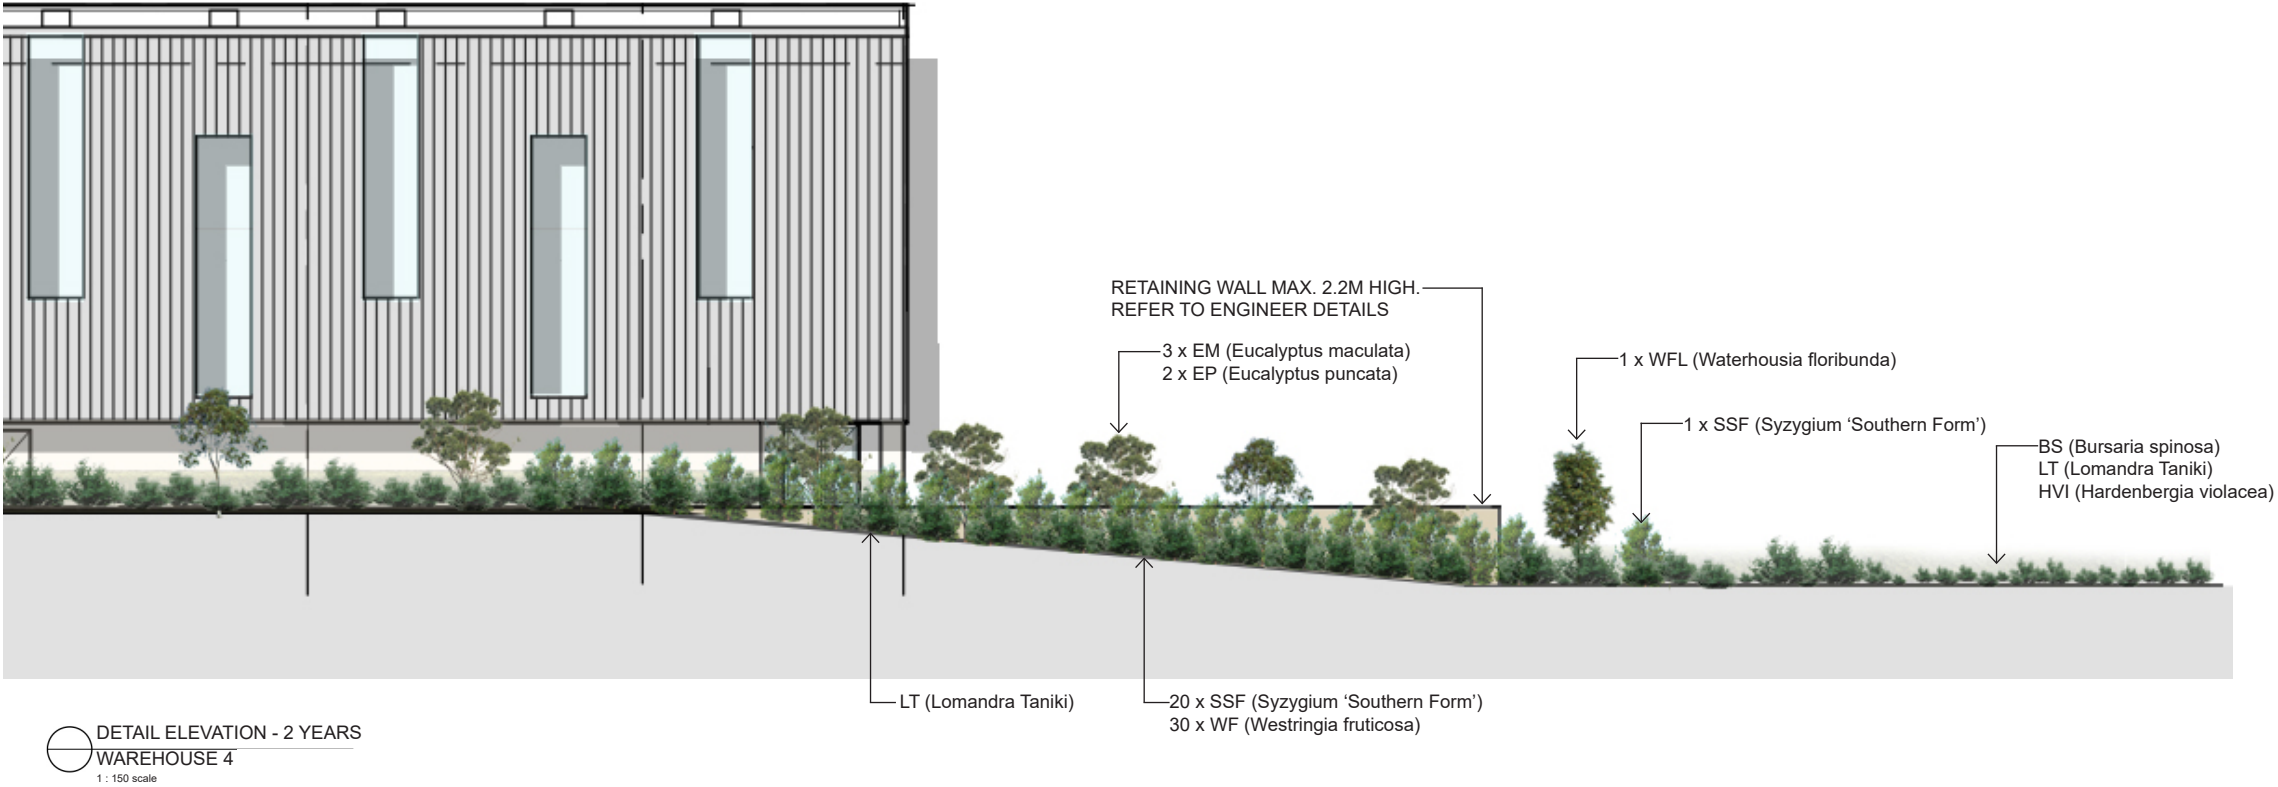

NOTE: REFER TO PLANT SCHEDULE FOR
POT SIZES AND MATURE DIMENSIONS

Not For Construction

Landscape Architect's work is subject to Copyright. Documents should not be used contrary to the purpose of the issue without written permission from Habit8.

NEVER scale off drawings, use figured dimensions only. Drawings indicate scope of works and general setout. These are not shop drawings.

CLIENT

Development Partner

LOGOS LOGOS Property Group

Suite 2, Level 20 Aurora Place
88 Pitts Street, Sydney NSW 2000
t + 61 2 8917 9999

PROJECT
PRESTONS INDUSTRIAL ESTATE , PROPOSED
WAREHOUSE DEVELOPMENT

DRAWING TITLE
Detail Elevation 2 Years, 10 Years

SCALE		
1:150		
DRAWN	CHECKED	PLOT DATE
	DV	02.11.17
PROJECT NO.	DRAWING NO.	REVISION
H8-16040	L503	E

Suite 25, 13-29 Nichols Street, Surry Hills, NSW, 2010
(02) 9360 7771
www.habit8.com.au
ABN: 19 164 285 250

habit8
create communicate rejuvenate