




MODIFICATIONS FOR S 4.55 / No. 6 APPLICATION
(A) ALTERATIONS & ADDITIONS TO EXISTING WAREHOUSE 5
- WAREHOUSE EXPANSION WITH OFFICE

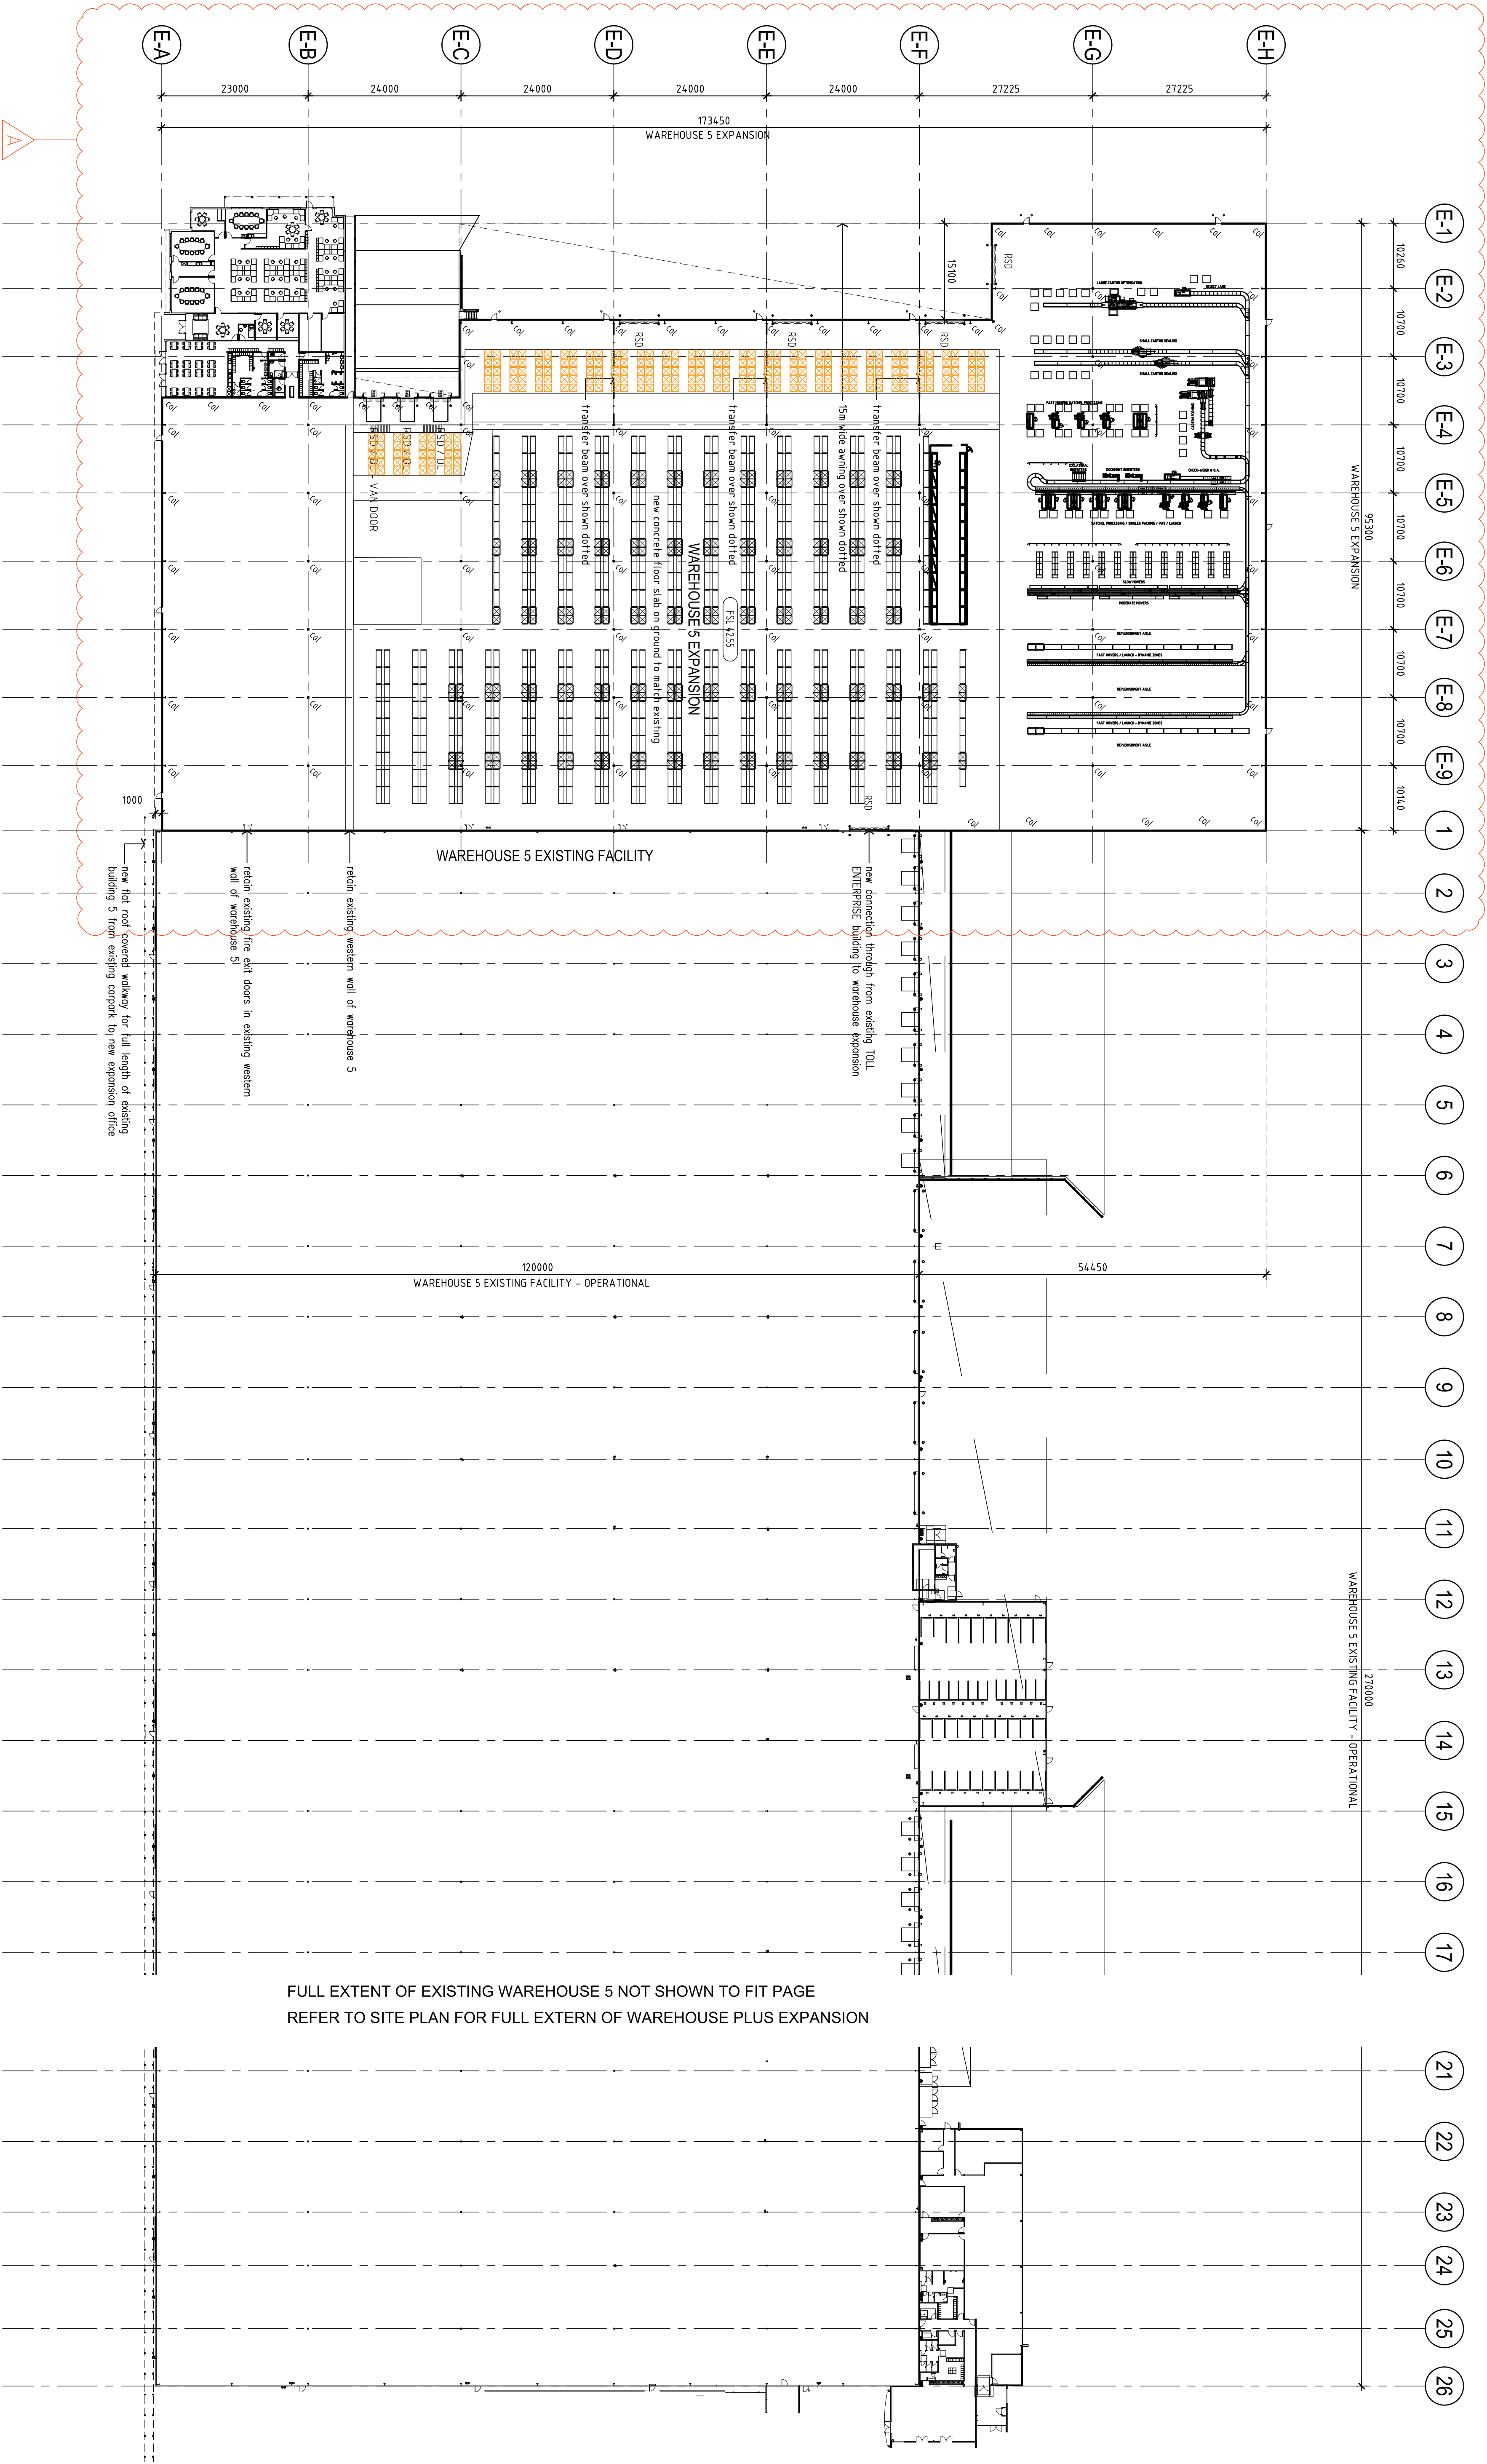


Scale: 1:500 scale @ A1 / 1:1000 scale @ A3
Date: 30/07/16
Project: MODIFICATION S4.55 MOD 6 FOR WAREHOUSE 5 FOR EXPANSION

LOGOS
LOGOS Property Group
Suite 1202 / 167 Macquarie Street
Sydney NSW 2000
T: +61 2 919 8666 F: +61 2 9231 0948

PRESTONS INDUSTRIAL ESTATE
PROPOSED WAREHOUSE DEVELOPMENT
Cnr YARRUNGA STREET & BERNERA ROAD, PRESTONS NSW

AXIS ARCHITECTURAL
4 / 112 Cronulla Street, Cronulla NSW 2230
P: +61 2 9523 7858 / M: +61 4 954 405
E: david@axisarchitects.com.au
AXIS ARCHITECTURAL Pty Ltd ABN 88 863 316
Nominated Architect - David McDonald NSW ABN No. 7997

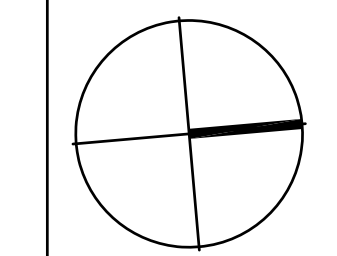

Warehouse 5
BUILDING FLOOR PLAN
Drawn: AA
Date: AUGUST 2018
Scale: 1:500 @ A1
Project No: 140604
Drawing No: DA - A 251
Issue: H

S 4.55 / No.6 APPLICATION TO MODIFY
EXISTING DEVELOPMENT APPLICATION