


WAREHOUSE 1

YARRUNGA STREET PRESTONS NSW

ISSUE A	DATE 28.08.2018	PURPOSE DA Submission
------------	--------------------	--------------------------

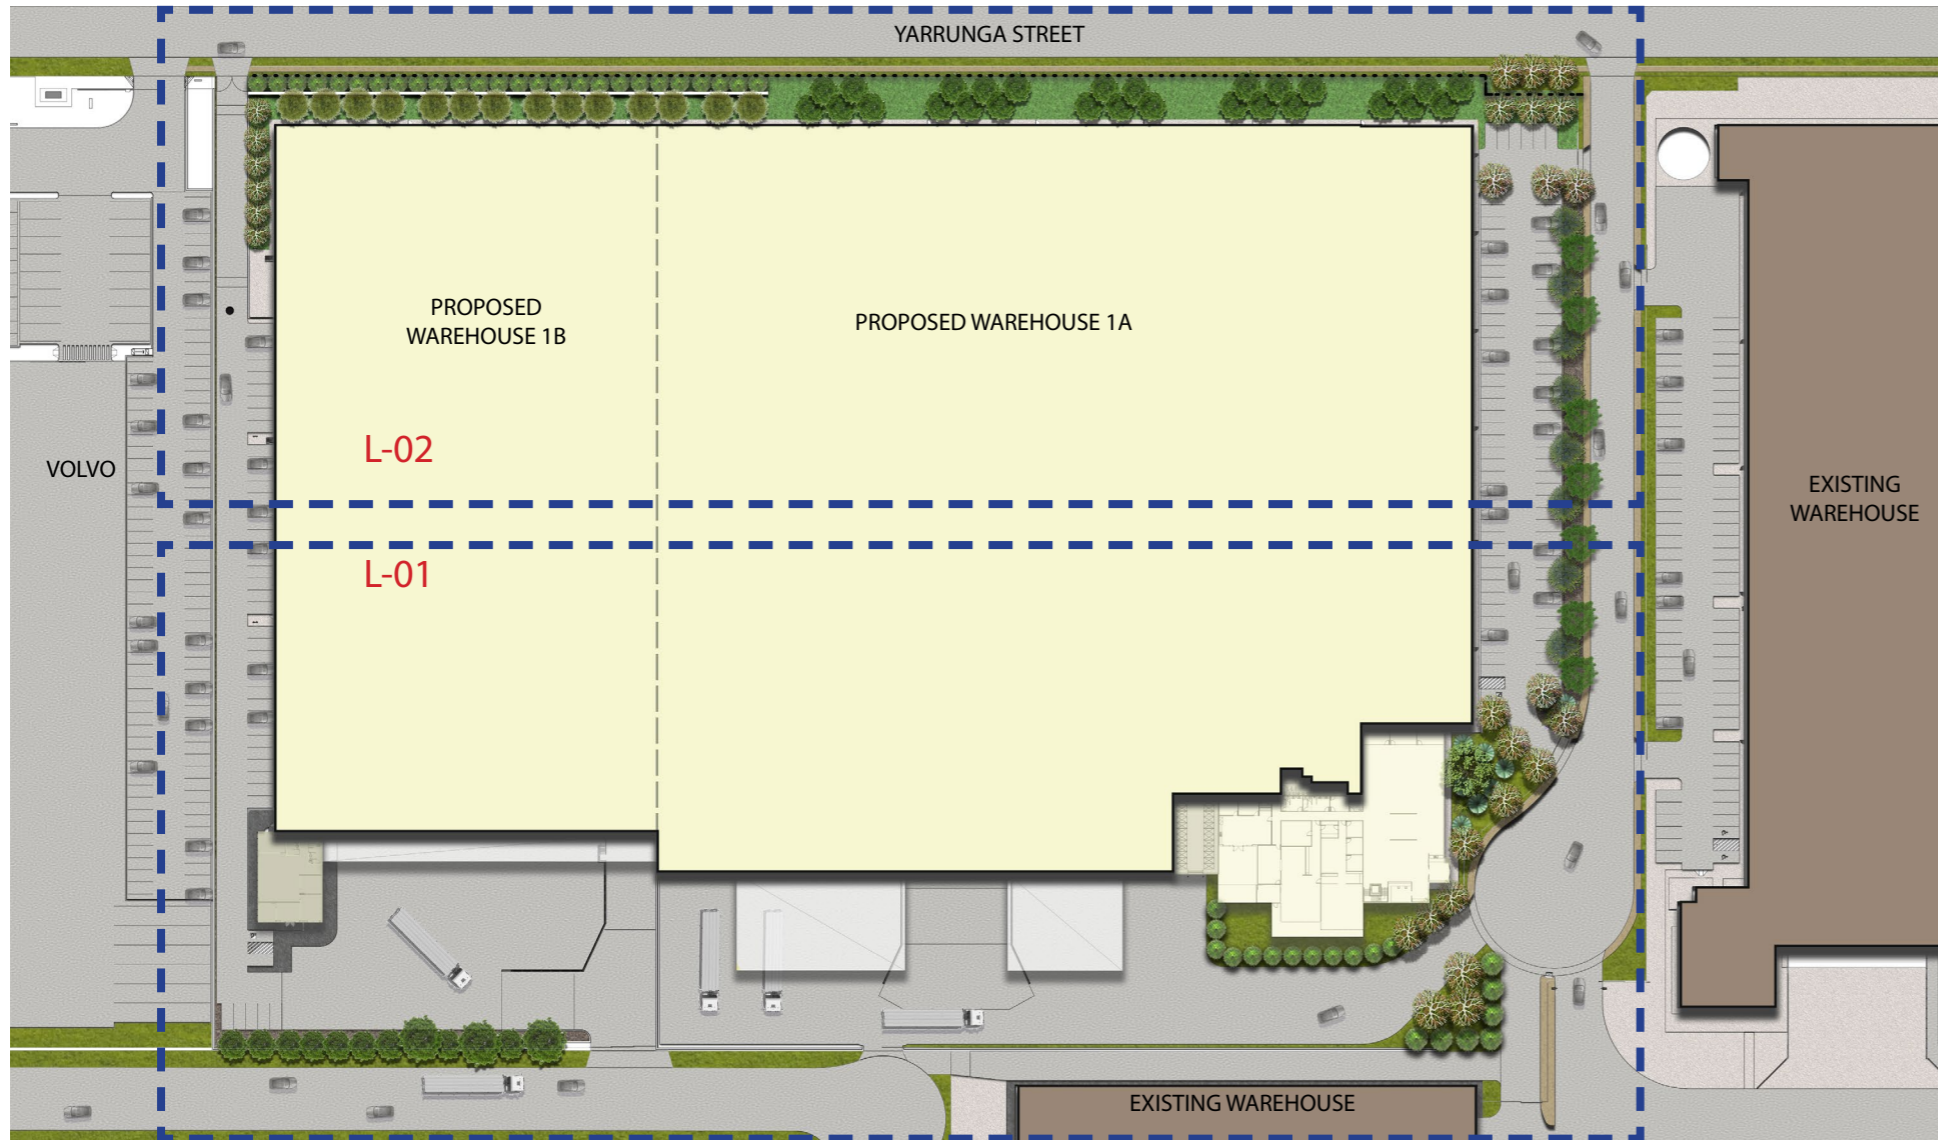

DRAWING REGISTER:

- L-00 COVERSHEET
- L-01 LANDSCAPE DETAIL PLAN
- L-02 LANDSCAPE DETAIL PLAN
- L-03 PLANT SCHEDULE AND CONSTRUCTION DETAIL

NOT FOR CONSTRUCTION

Landscape Architect's work is subject to Copyright. Documents should not be used contrary to the purpose of the issue without written permission from Habit8

NEVER scale off drawings, use figured dimensions only. Drawings indicate scope of works and general setout. These are not shop drawings.

CLIENT



LOGOS PROPERTY GROUP

PROJECT
WAREHOUSE 1
YARRUNGA STREET, PRESTONS, NSW

DRAWING TITLE
COVERSHEET




SCALE
1:2000 @ A3 / 1:1000 @ A1

DRAWN SW CHECKED DV

PROJECT NO. 17021	DRAWING NO. L-00	REVISION A
----------------------	---------------------	---------------



OVERALL SITE AXONOMETRIC VIEW
NTS

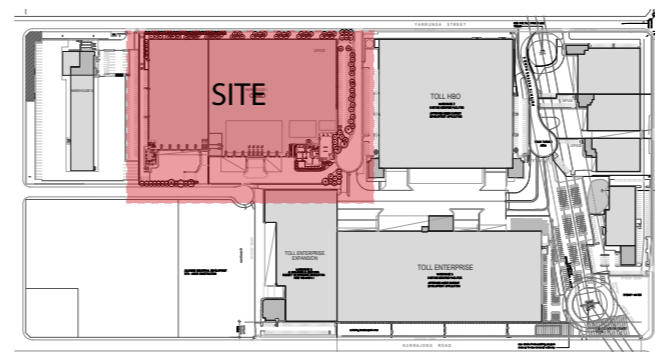


OVERALL SITE PLAN
NTS



habit8
create communicate rejuvenate

(02) 9360 7771
www.habit8.com.au
ABN: 19 164 285 250

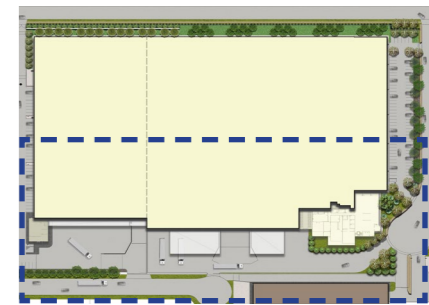

KEY PLAN

NOT FOR CONSTRUCTION

Landscape Architect's work is subject to Copyright. Documents should not be used contrary to the purpose of the issue without written permission from Habit8

NEVER scale off drawings, use figured dimensions only. Drawings indicate scope of works and general setout. These are not shop drawings.

CLIENT

LOGOS



LOGOS PROPERTY GROUP

PROJECT
WAREHOUSE 1
YARRUNGA STREET, PRESTONS, NSW

DRAWING TITLE
LANDSCAPE DETAIL PLAN 01



SCALE
1:1000 @ A3 / 1:500 @ A1


DRAWN SW	CHECKED DV
-------------	---------------

PROJECT NO. 17021	DRAWING NO. L-01	REVISION A
----------------------	---------------------	---------------

habit8
create communicate rejuvenate

(02) 9360 7771
www.habit8.com.au
ABN: 19 164 285 250

LANDSCAPE DETAIL PLAN 01
SCALE 1:1000 @ A3 / 1:500 @ A1

 


LEGEND

- | | | |
|------------------|--|---|
| CONCRETE SURFACE | TURF | 1800 HT. BLACK PALISADE FENCE TO MATCH EXISTING |
| PLANTING BED | RETAINING WALL TO CIVIL ENGINEERING DRAWINGS | PROPOSED TREE PLANTING |

DESIGN NOTES

1. SCREENING TREES (E.G. ELAEOCARPUS RETICULATUS)
2. LARGE CANOPY TREES (E.G. EUCALYPTUS SP.)
3. GROUPS OF CANOPY TREES (E.G. EUCALYPTUS SP.)
4. FEATURE ENTRY TREES (E.G. MAGNOLIA SP.)
5. ENTRY DRIVE STREET TREES (E.G. LOPHOSTEMON CONFERTUS)
6. CAR PARK SHADE TREES (E.G. CUPANIOPSIS ANACARDIODES "TUCKEROO")
7. LARGE FOCAL POINT TREE (E.G. ULMUS PARVIFOLIA)

NOTE:
LANDSCAPE ARCHITECT TO APPROVE ALL PLANT SUPPLY AND SETOUT PRIOR TO INSTALLATION

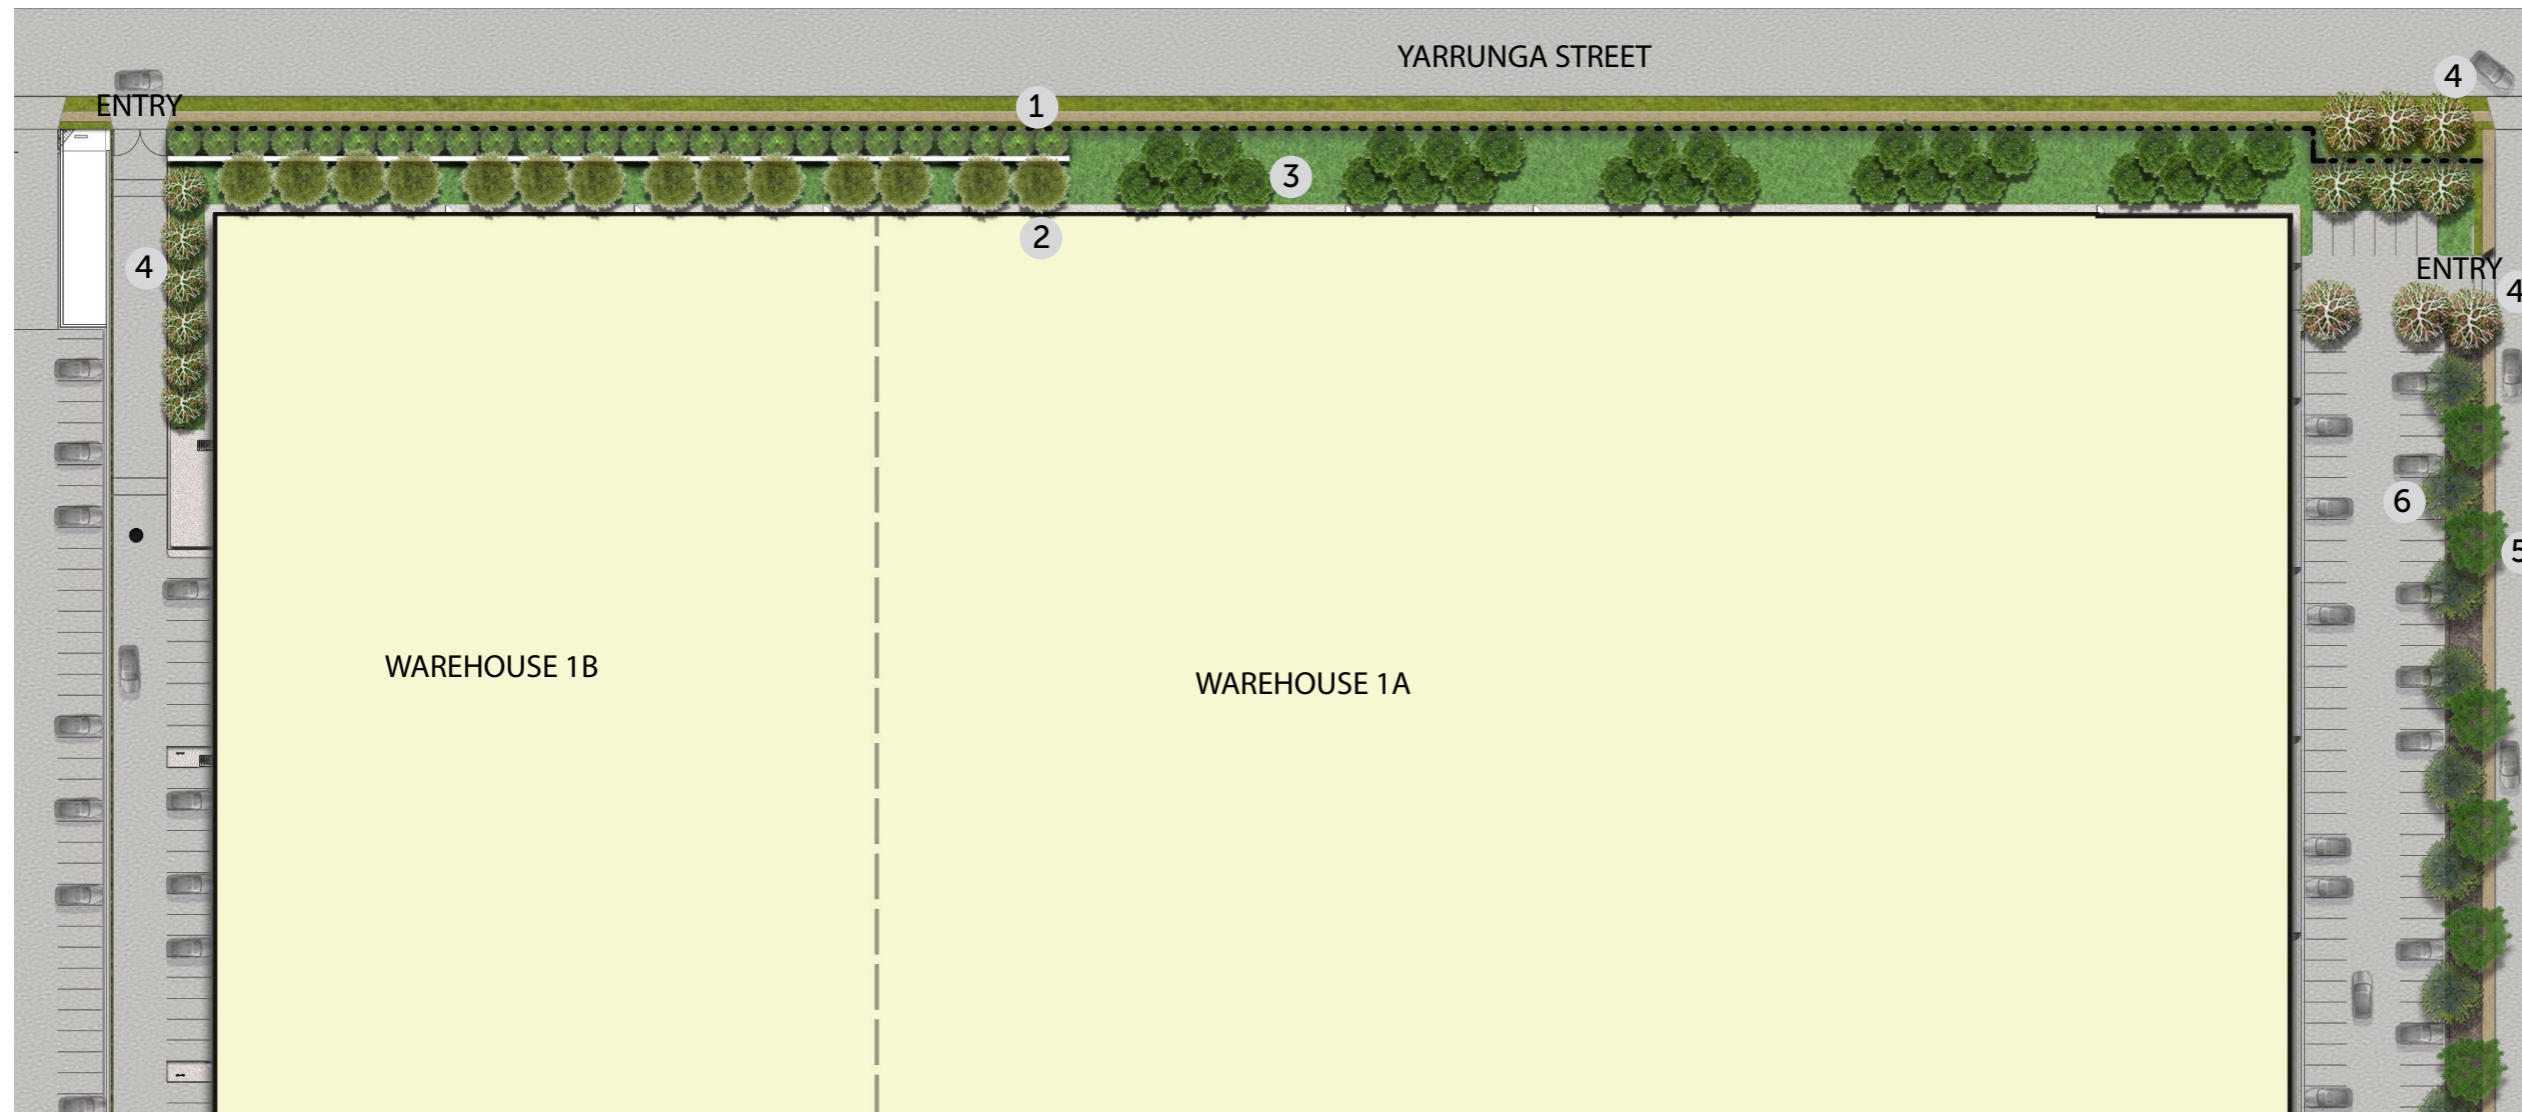







LANDSCAPE DETAIL PLAN 02
SCALE 1:1000 @ A3 / 1:500 @ A1

JOINS L-01



LEGEND

 - | | | |
|--|--|--|
|  CONCRETE SURFACE |  TURF |  1800 HT. BLACK PALISADE FENCE TO MATCH EXISTING |
|  PLANTING BED |  RETAINING WALL TO CIVIL ENGINEERING DRAWINGS |  PROPOSED TREE PLANTING |

NOTE:
LANDSCAPE ARCHITECT TO APPROVE ALL PLANT SUPPLY AND SETOUT PRIOR TO INSTALLATION

DESIGN NOTES

1. SCREENING TREES (E.G. ELAEOCARPUS RETICULATUS)
2. LARGE CANOPY TREES (E.G. EUCALYPTUS SP.)
3. GROUPS OF CANOPY TREES (E.G. EUCALYPTUS SP.)
4. FEATURE ENTRY TREES (E.G. MAGNOLIA SP.)
5. ENTRY DRIVE STREET TREES (E.G. LOPHOSTEMON CONFERTUS)
6. CAR PARK SHADE TREES (E.G. CUPANIOPSIS ANACARDIODES "TUCKEROO")
7. LARGE FOCAL POINT TREE (E.G. ULMUS PARVIFOLIA)



KEY PLAN

NOT FOR CONSTRUCTION

Landscape Architect's work is subject to Copyright. Documents should not be used contrary to the purpose of the issue without written permission from Habit8

NEVER scale off drawings, use figured dimensions only. Drawings indicate scope of works and general setout. These are not shop drawings.

CLIENT

LOGOS



LOGOS PROPERTY GROUP

PROJECT
WAREHOUSE 1
YARRUNGA STREET, PRESTONS, NSW

DRAWING TITLE
LANDSCAPE DETAIL
PLAN 02



SCALE
1:1000 @ A3 / 1:500 @ A1

DRAWN SW	CHECKED DV
-------------	---------------

PROJECT NO. 17021	DRAWING NO. L-02	REVISION A
----------------------	---------------------	---------------

habit8
create communicate rejuvenate


(02) 9360 7771
www.habit8.com.au
ABN: 19 164 285 250

PLANT SCHEDULE

CODE	BOTANICAL NAME (POT SIZE)	COMMON NAME	NO.
Trees			
AF	<i>Angophora floribunda</i> (100L)	Rough-barked Apple	14
CUP	<i>Cupaniopsis anacardioides</i> (75L)	Tuckeroo	8
EH	<i>Eucalyptus haemastoma</i> (45L)	Scribbly Gum	19
EP	<i>Eucalyptus punctata</i> (45L)	Grey Gum	19
EM	<i>Eucalyptus moluccana</i> (45L)	Grey Box	14
ER	<i>Elaeocarpus reticulatus</i> (35L)	Blueberry Ash	72
TL	<i>Tristaniopsis laurina</i> (75L)	Water Gum	30
WFR	<i>Waterhousea floribunda</i> (75L)	Weeping Lilly Pilly	15
Shrubs (200mm)			
CC	<i>Callistemon citrinus</i>	Scarlet Bottlebrush	175
CCI	<i>Callistemon citrinus</i> 'White Anzac'	White Anzac Bottlebrush	790
DEX	<i>Doryanthes excelsa</i>	Gymea Lily	485
PT	<i>Phormium tenax</i> 'purpurea'	New Zealand Flax	190
WF	<i>Westringia fruticosa</i>	Coast Rosemary	310
Groundcovers (Tubestock)			
CGL	<i>Carpobrotus glaucescens</i>	Pigface	600
CON	<i>Convolvulus cneorum</i>	Shrubby Bindweed	120
DR	<i>Dianella revoluta</i>	Blue Flax-lily, Spreading Flax-lily	300
GRP	<i>Grevillea</i> 'Royal Poorinda'	Grevillea	890
HVI	<i>Hardenbergia violaceae</i>	False Sarsaparilla	750
LL	<i>Lomandra longifolia</i>	Spiny-headed Mat-rush	650
LT	<i>Lomandra tanika</i>	Dwarf Mat-rush	1,250
MP	<i>Myoporum parviflorum</i>	Creeping boobialla	390
Reeds + Rushes (TUBESTOCK)			
CA	<i>Carex appressa</i> (4/m ²)	Tall Sedge	360
IN	<i>Isolepis nodosa</i> (4/m ²)	Knobby Club-rush	100
PA	<i>Phragmites australis</i> (4/m ²)	Common Reed	360
Feature Trees - Contact: Cameron. Robert Donato Nursery (PH: 0429823201)			
MCW	<i>Magnolia</i> "Coolwyn Gloss" (180L)	Magnolia	5
MG	<i>Magnolia grandiflora</i> (180L)	Magnolia	3


NOTES:

- Plant quantities on plan take precedence over numbers shown in plant schedule.
- Landscape architect to approve all plant set out prior to planting.
- Any plant substitutions must be approved in writing by landscape architect.

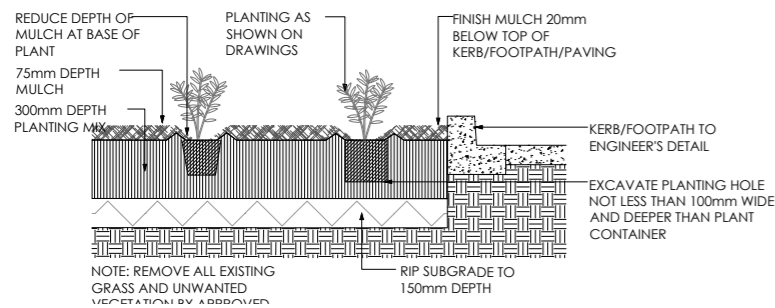


01 TYPICAL PLANTING DETAIL
L-04 1:10

NOTE:
LANDSCAPE ARCHITECT TO APPROVE ALL PLANT SUPPLY AND SETOUT PRIOR TO INSTALLATION

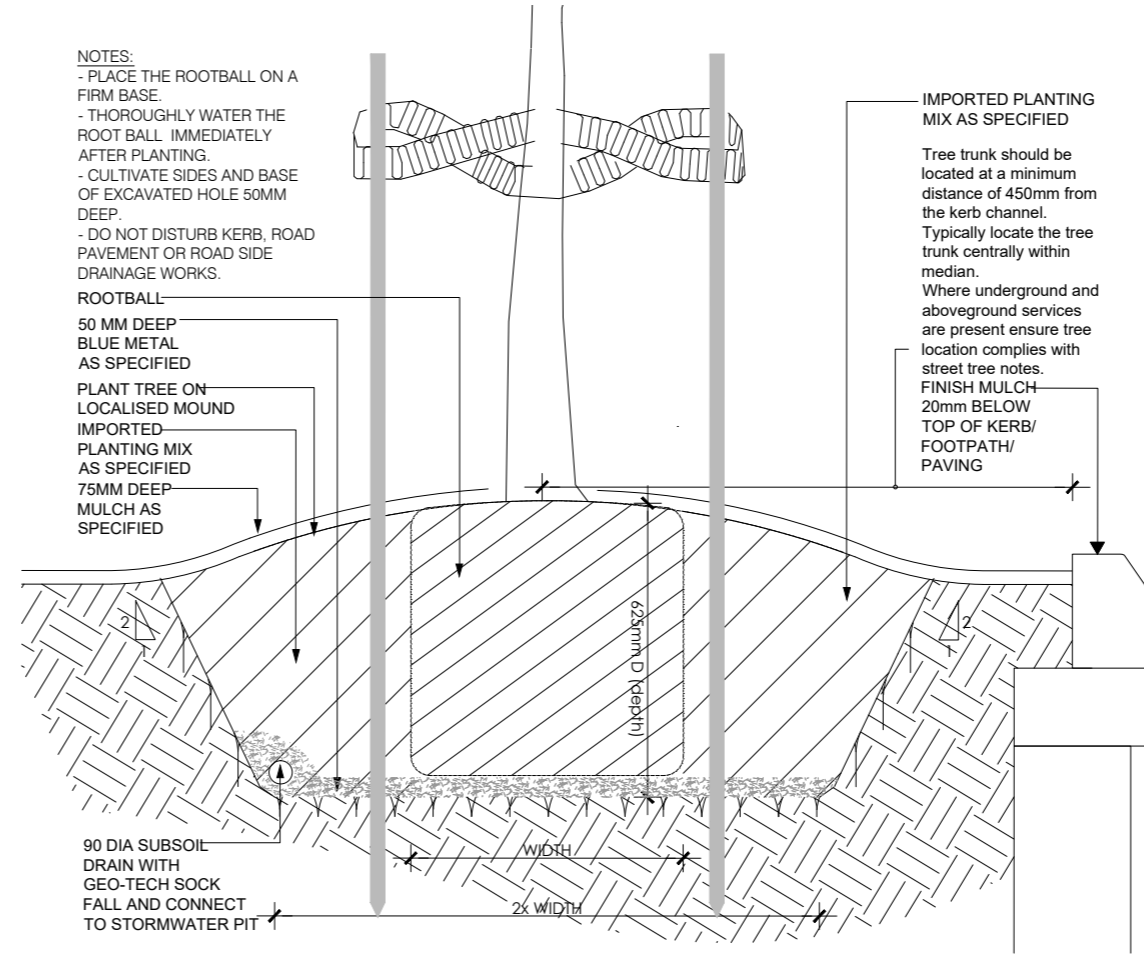

05 MATURE TREE DETAIL (OVER 100L)
L-04 1:10

NOTE:
1: ENSURE PLANTS ARE WATERED THOROUGHLY PRIOR TO PLANTING AND IMMEDIATELY FOLLOWING PLANTING PROCEDURE
2: TREES TO COMPLY WITH THE GUIDANCE GIVEN IN NATSPEC GUIDE: SPECIFYING TREES A GUIDE TO ASSESSMENT OF TREE QUALITY (CLARK R. 2003)

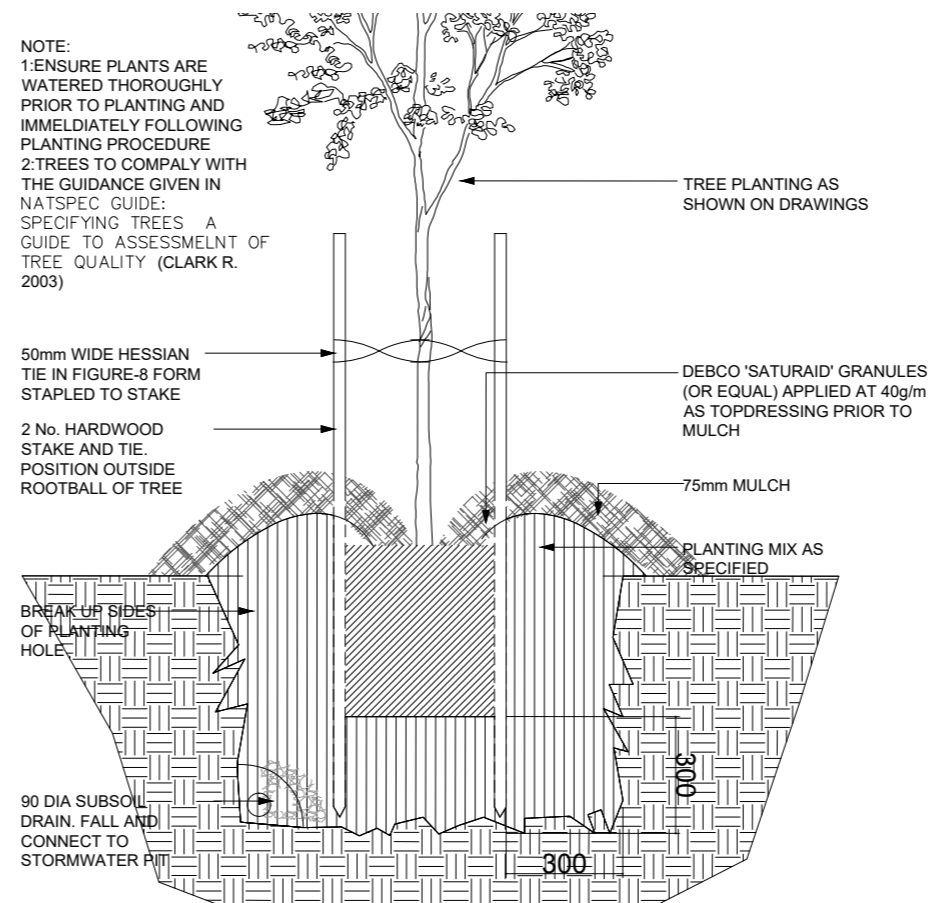

02 TYPICAL TREE DETAIL (UNDER 100L)
L-04 1:10

ISSUE	DATE	PURPOSE
A	28.08.2018	DA Submission

NOT FOR CONSTRUCTION

Landscape Architect's work is subject to Copyright. Documents should not be used contrary to the purpose of the issue without written permission from Habit8

NEVER scale off drawings, use figured dimensions only. Drawings indicate scope of works and general setout. These are not shop drawings.

CLIENT



LOGOS PROPERTY GROUP

PROJECT
WAREHOUSE 1
YARRUNGA STREET, PRESTONS, NSW

DRAWING TITLE
PLANTING SCHEDULE AND CONSTRUCTION DETAILS

SCALE
1:200 @ A3 / 1:100 @ A1

DRAWN SW CHECKED DV

PROJECT NO. 17021 DRAWING NO. L-03 REVISION A



(02) 9360 7771

www.habit8.com.au

ABN: 19 164 285 250