




PLAN 01

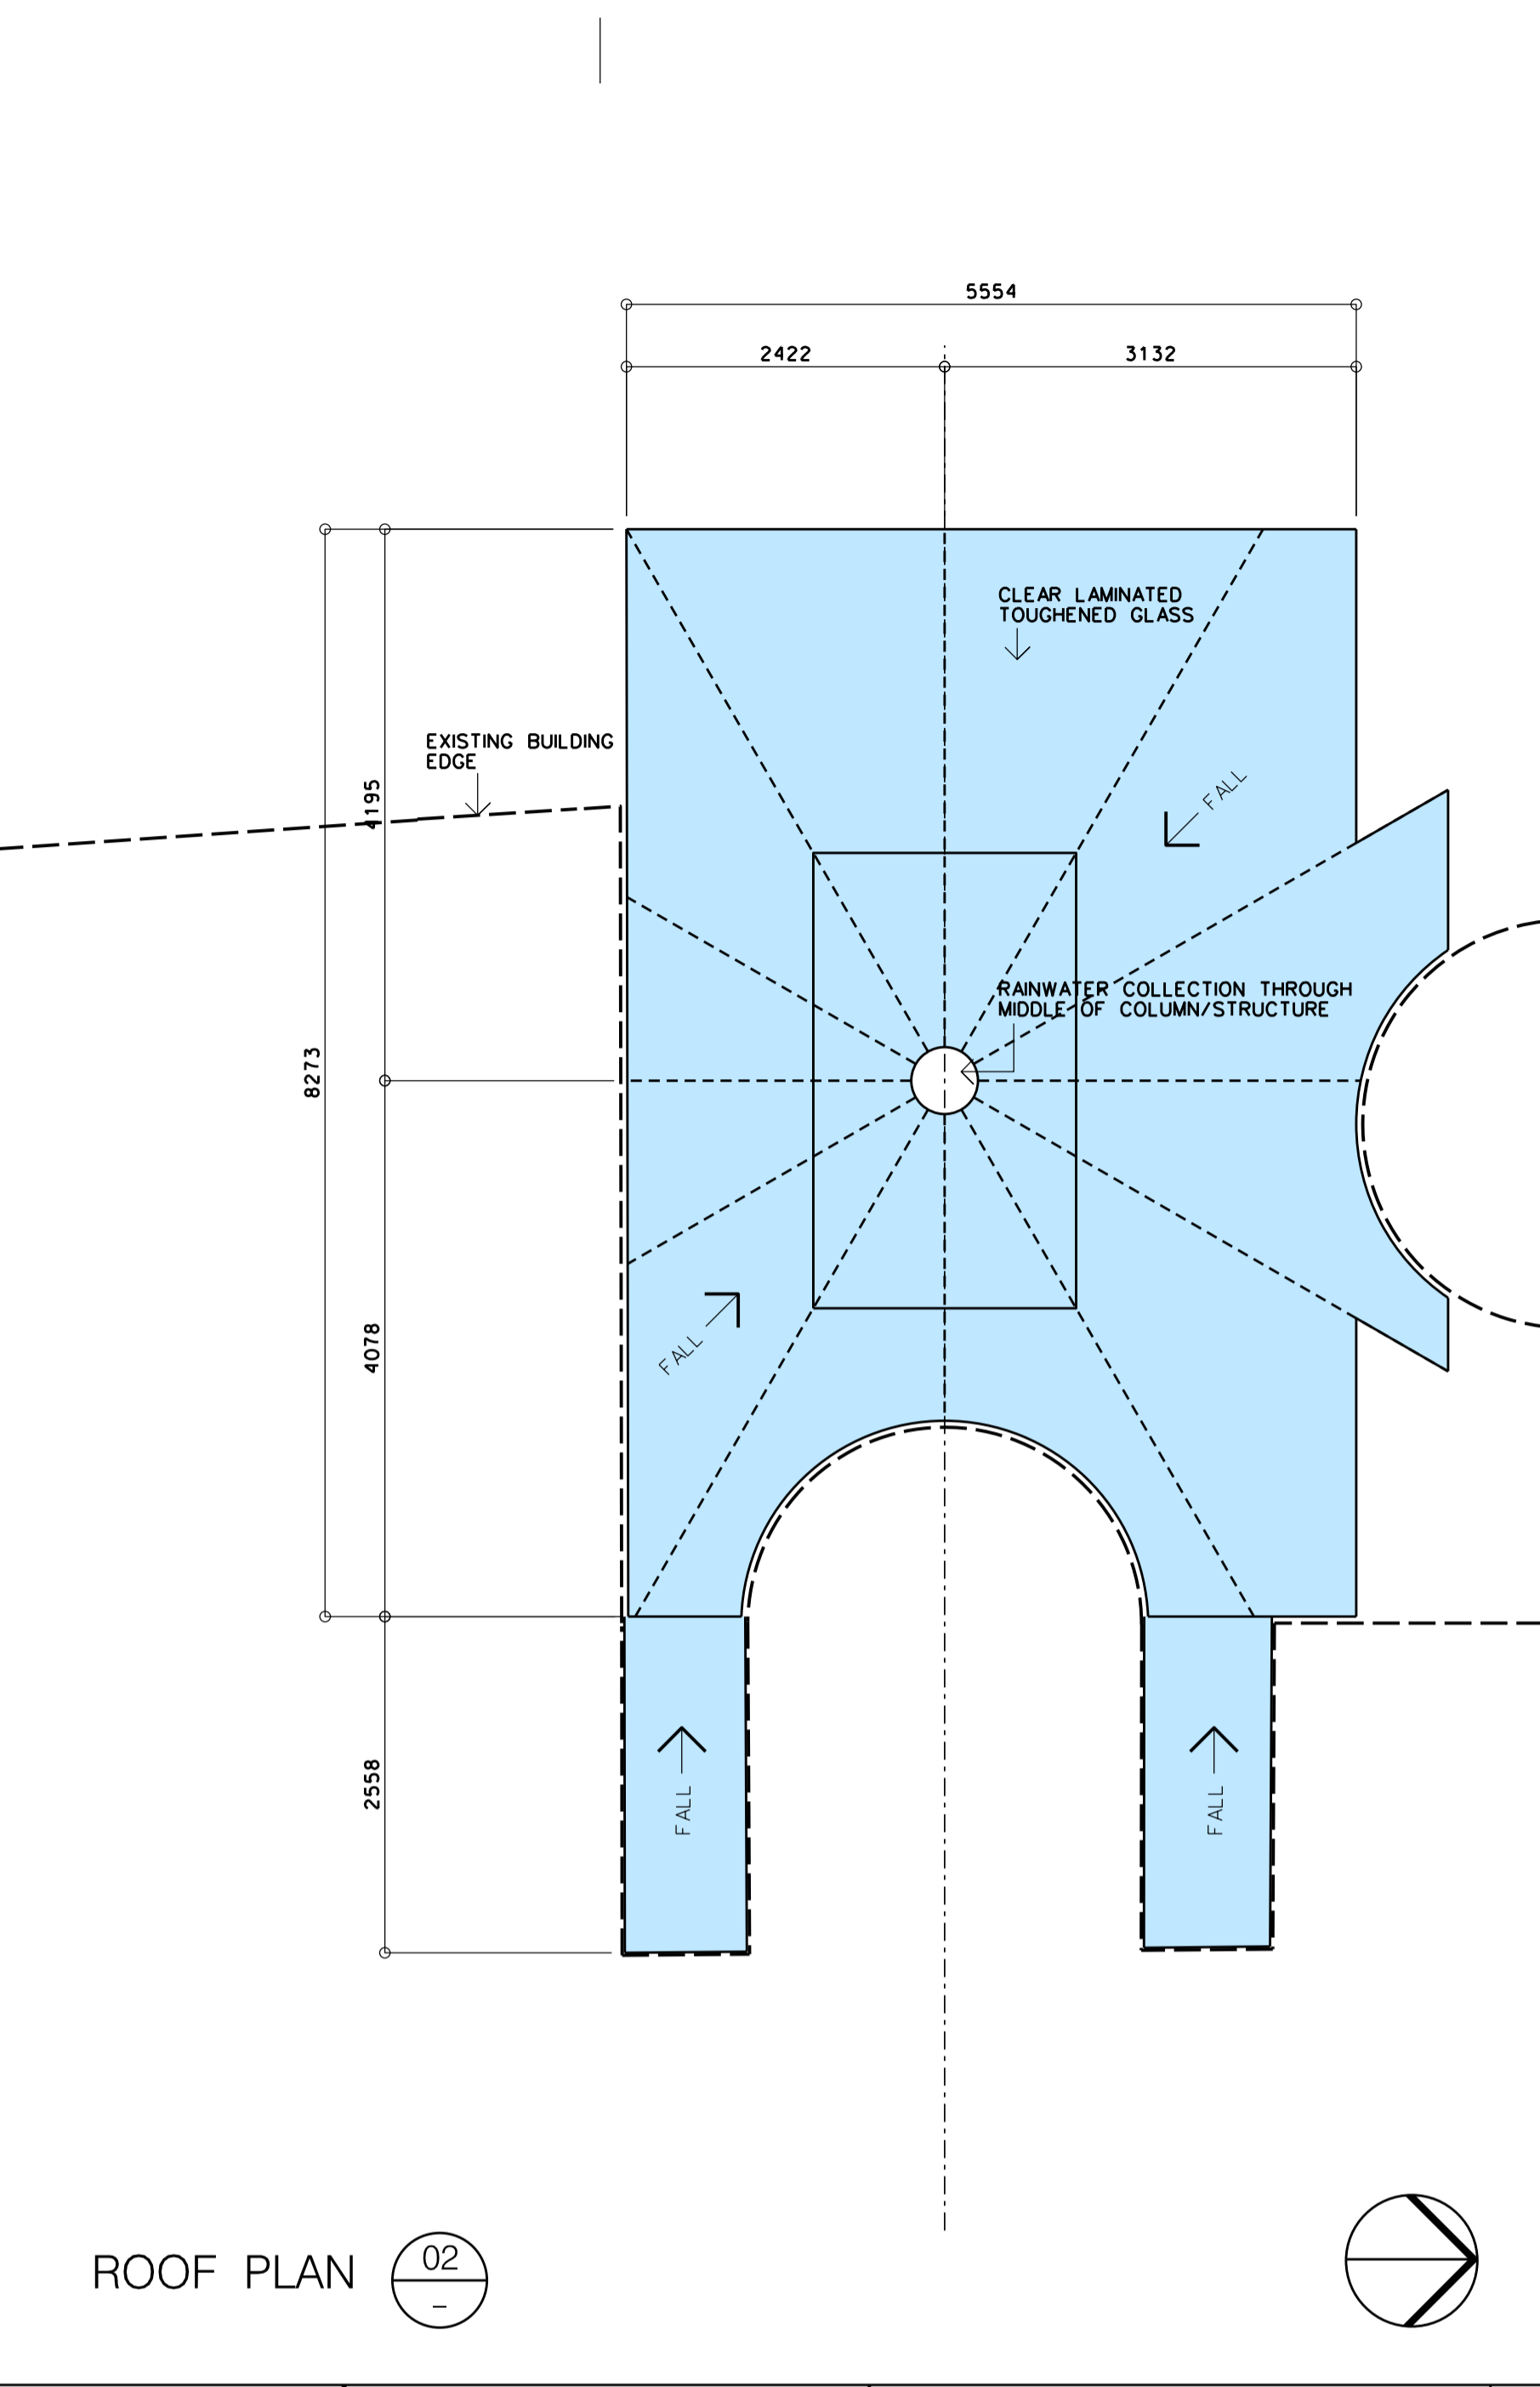

ROOF PLAN 02

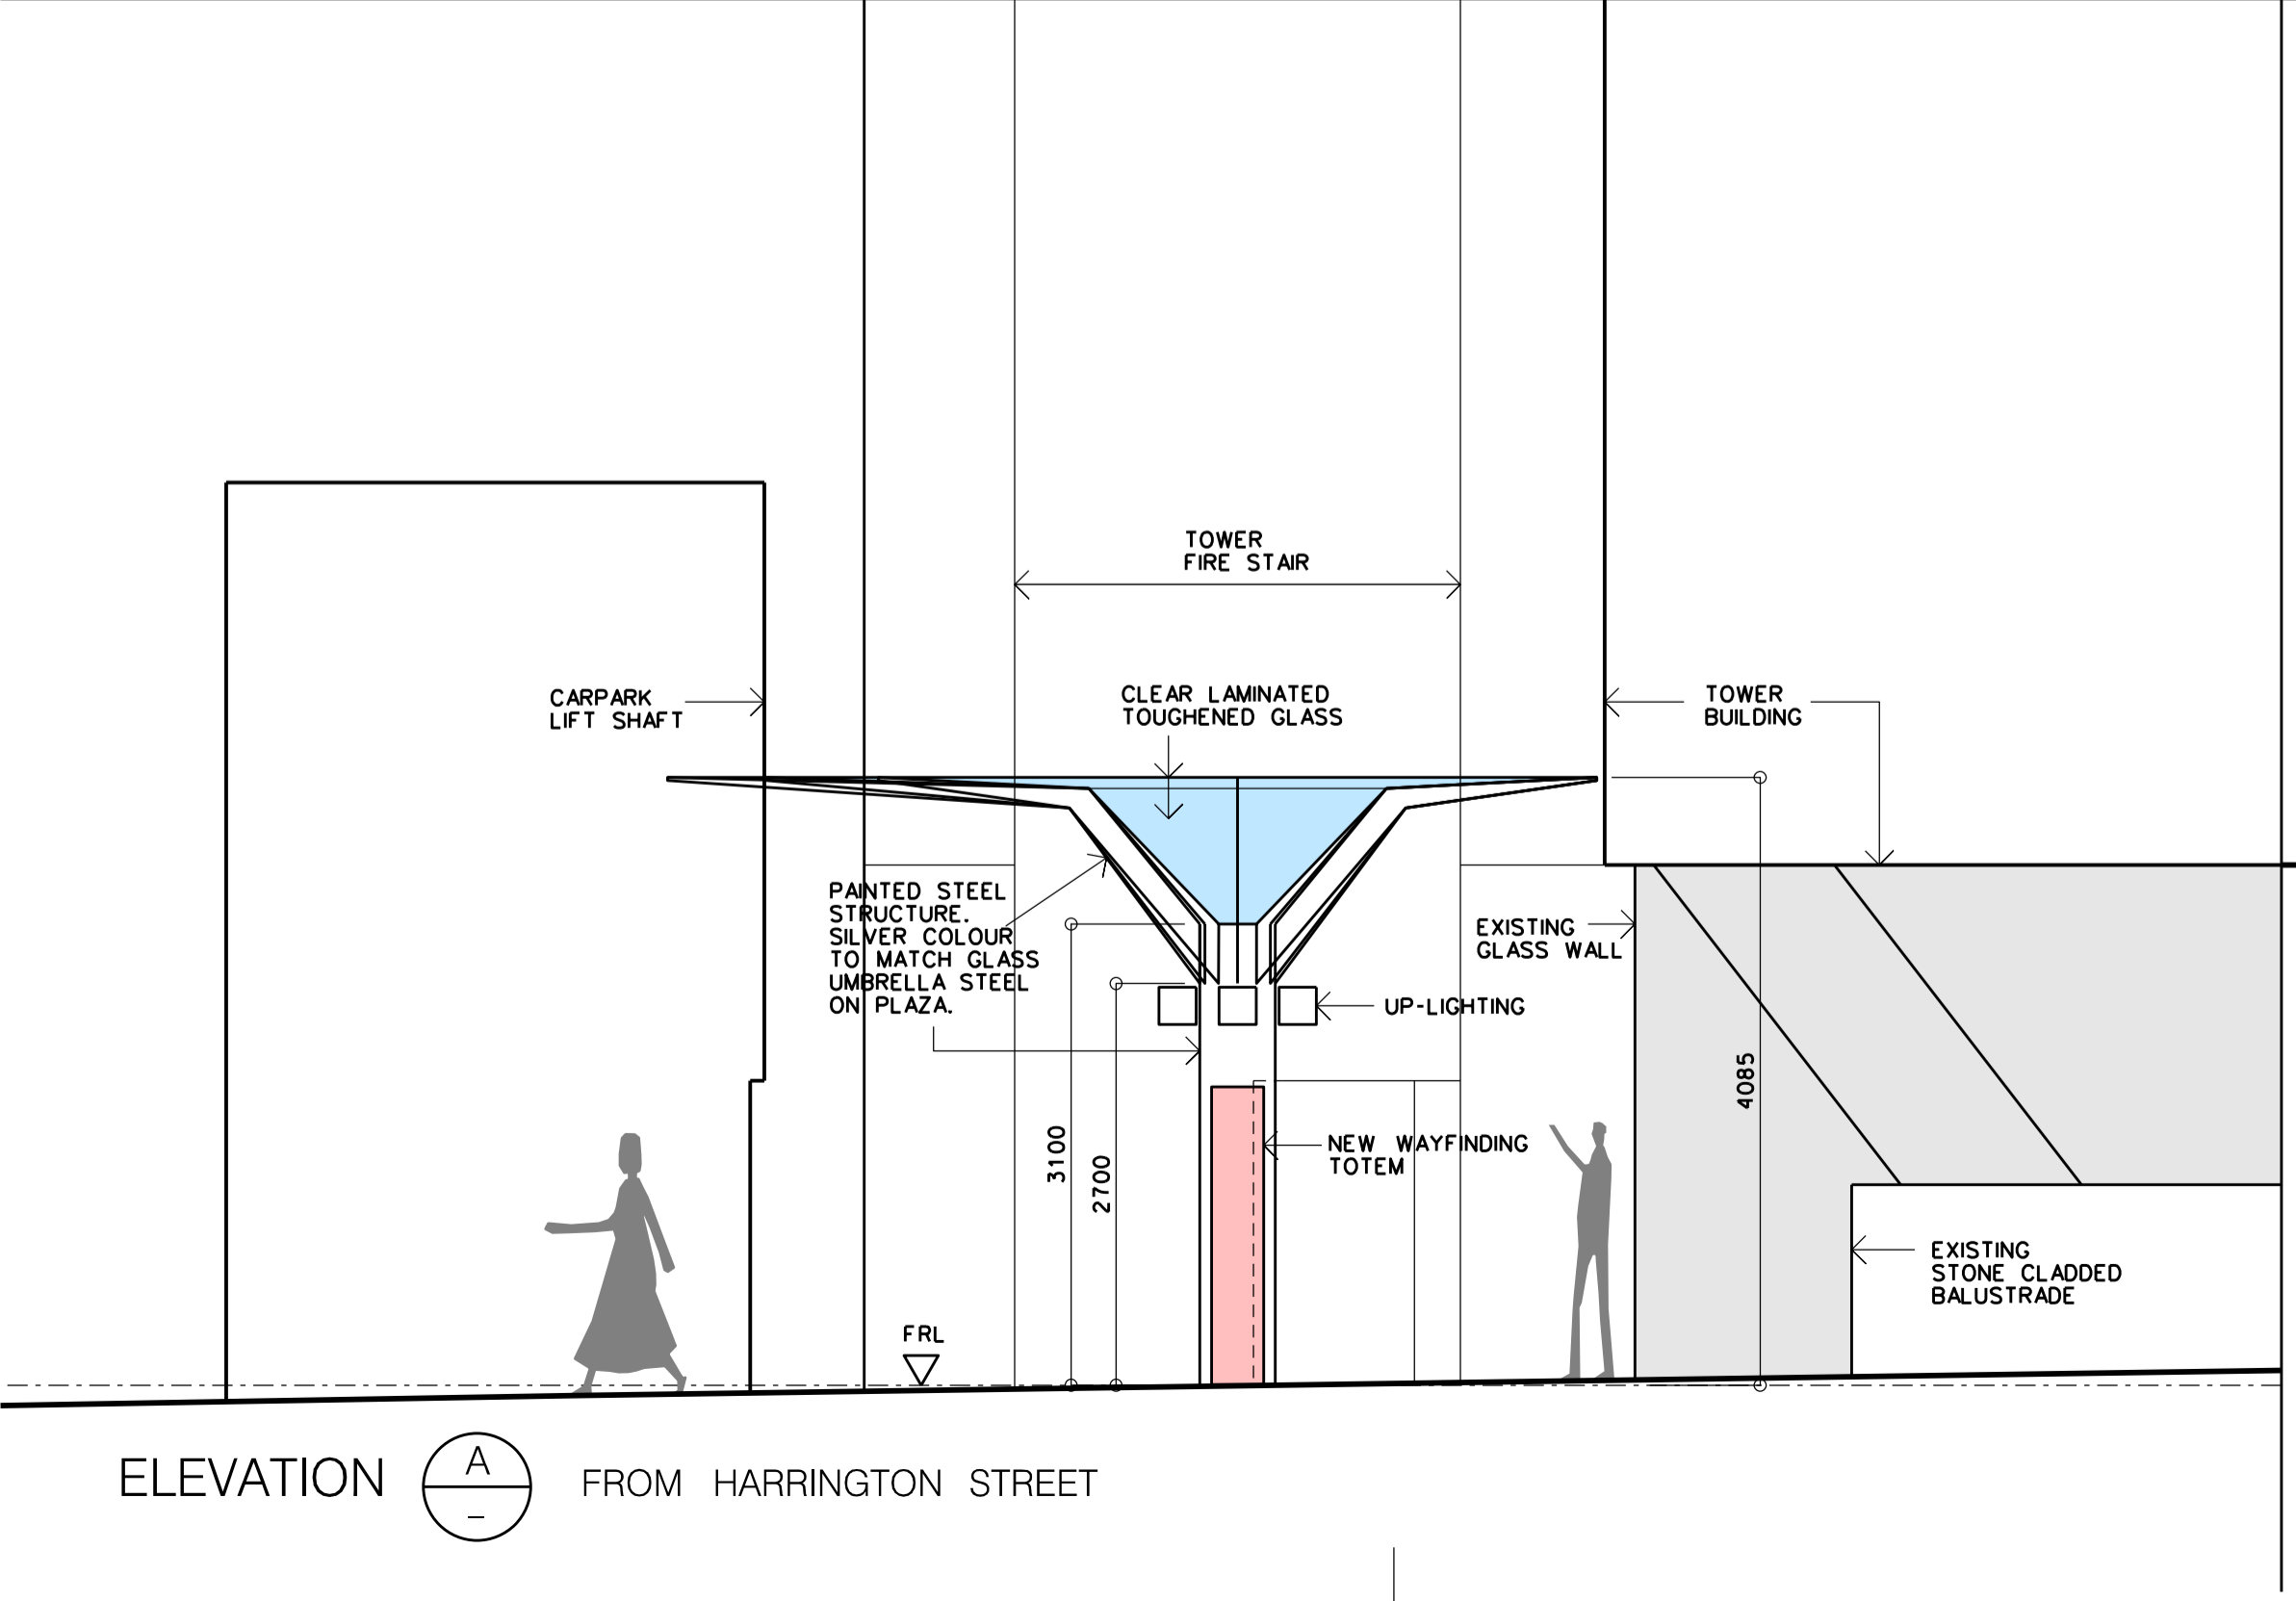

ELEVATION A FROM HARRINGTON STREET

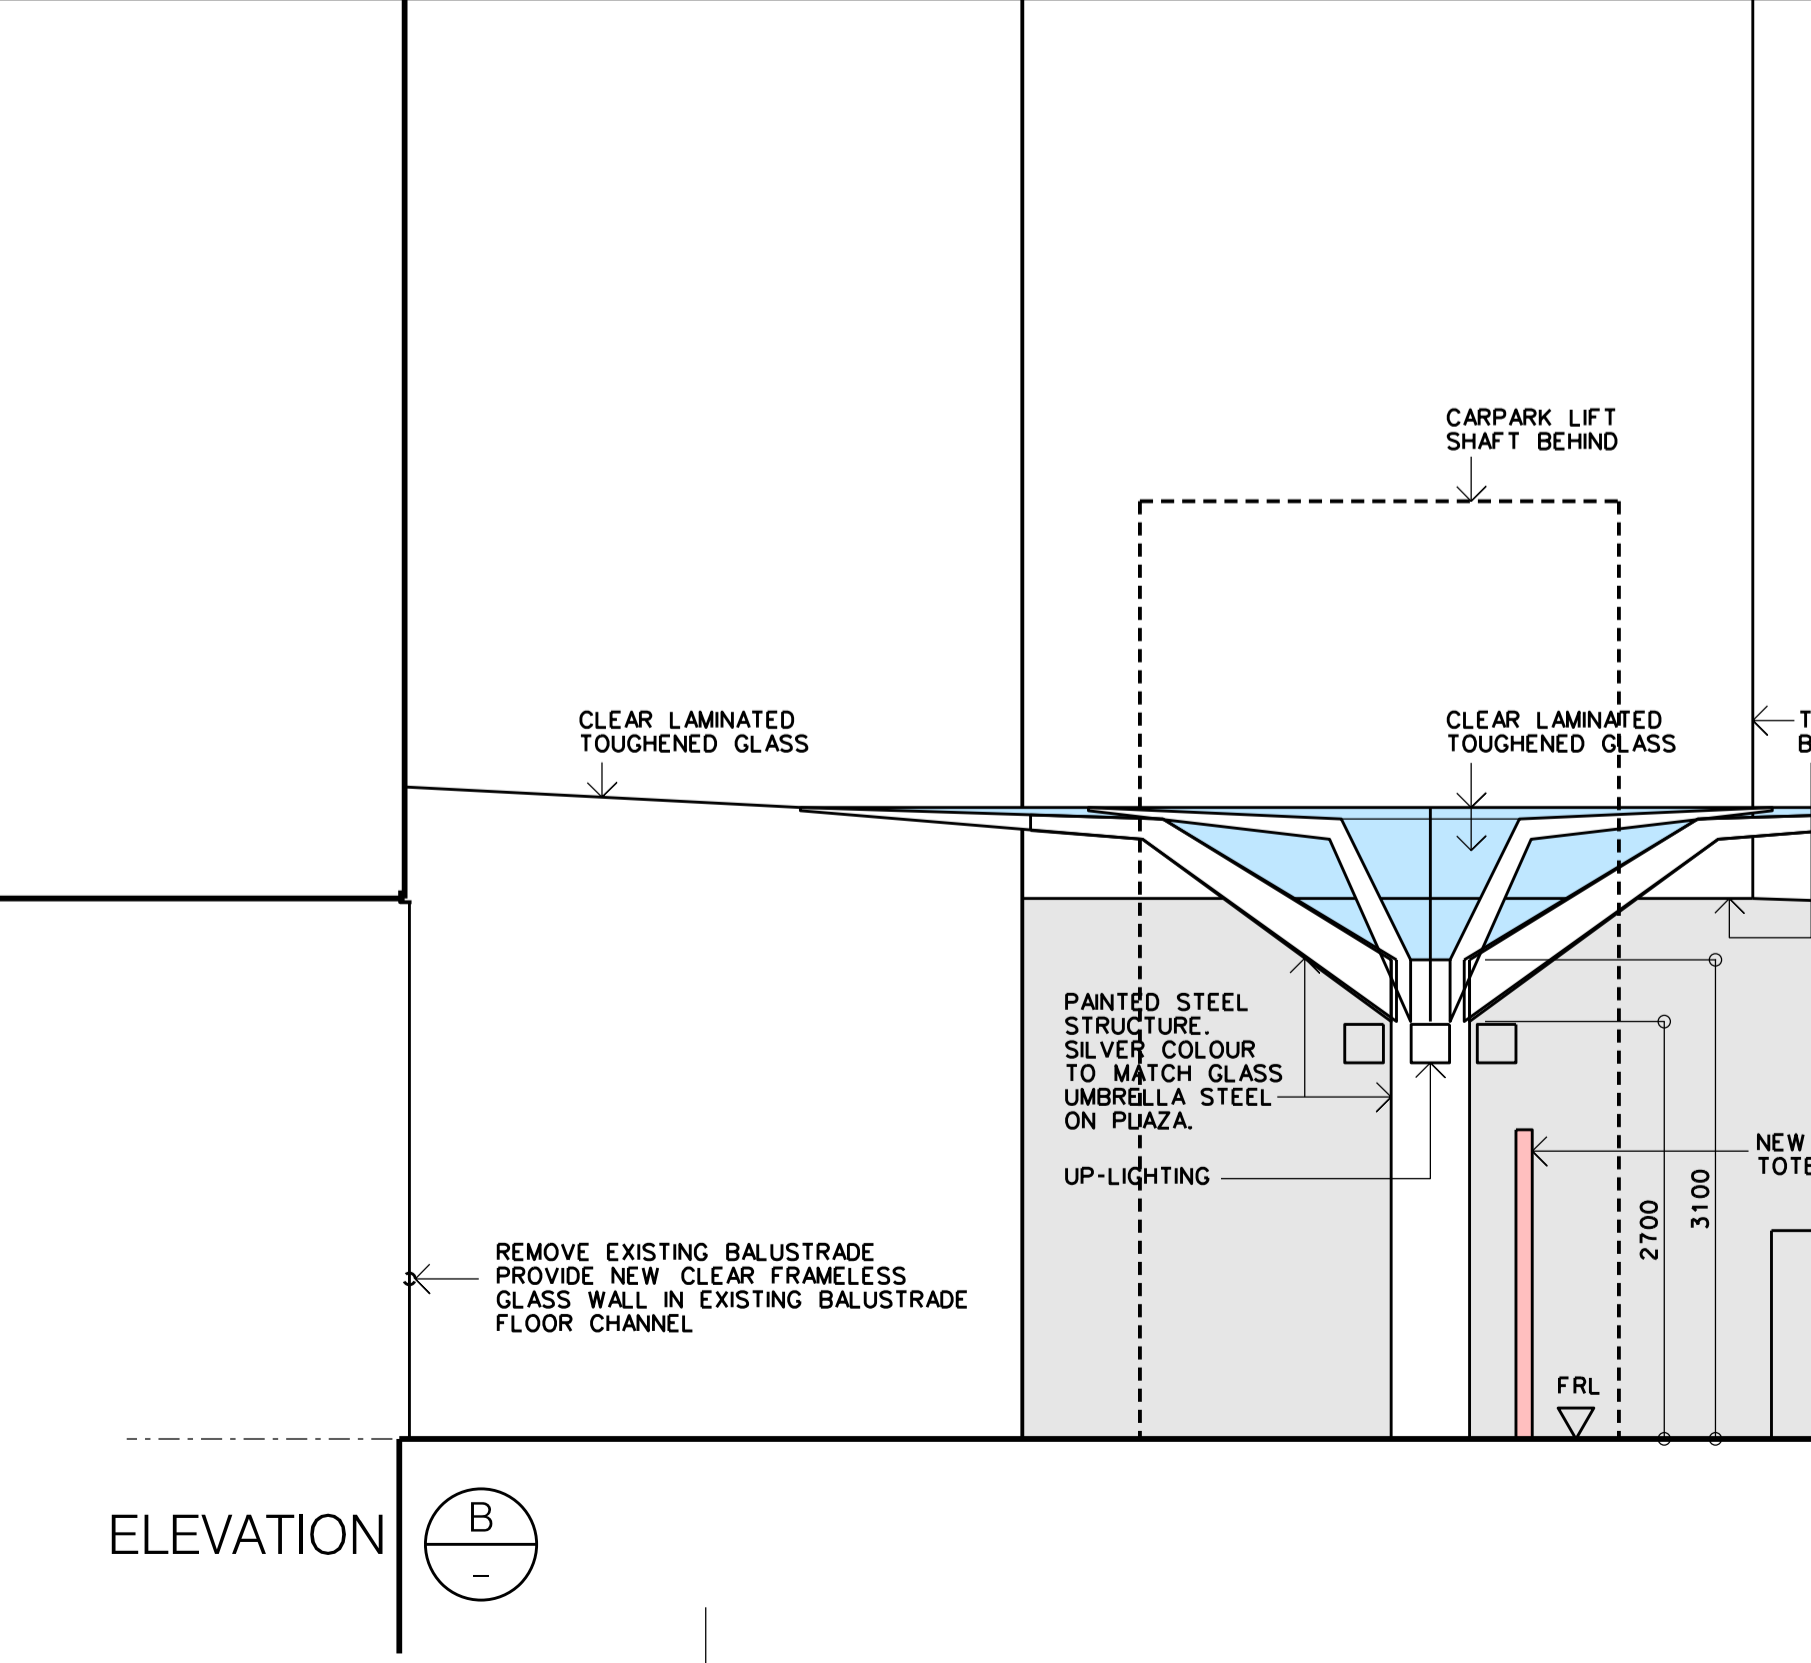

ELEVATION B

Note:  
1. This drawing is copyright, the information shown remains the property of the Architect. The information shown is confidential and is for use only for Grosvenor Place. Any unauthorised use or copying of this document is prohibited.  
2. Confirm all dimensions on site prior to ordering materials or commencing work.  
3. Do not scale - ask.

D	Awning steel struct. colour specified.	12-08-15
C	Illuminated signage changed to wayfinding totem.	03-07-15
B	Drawing number changed from 102 to 107. Up lights added.	19-06-15
A	Preliminary issue.	10-06-15

ISSUE	REVISION	DATE
-------	----------	------

**Project**  
Grosvenor Place  
George Street to Harrington Street  
Pedestrian Link Project  
Grosvenor Place  
225 George Street  
Sydney NSW 2000

**Client**  
Grosvenor Place Pty Limited  
Grosvenor Place  
225 George Street  
Sydney NSW 2000

**Project Manager**  
Eastview Commercial Pty Ltd  
Level 13, 234 George Street  
Sydney NSW 2000  
Tel. (02)8243 6900 Fax. (02)9247 6116  
email. rtejetro@evc.net.au

**Architect**  
Harry Seidler & Associates  
2 Glen Street  
Milsoms Point NSW 2061  
Tel. (02)99221388 Fax. (02)99572974  
email. hsa@seidler.net.au

**Stage**  
Development Application

**Title**  
Harrington Street  
Glass Awning  
Plan, Roof Plan & Elevations

Scale 1: 50 @ A1

Drawn	Checked	Co Ord.	Approved	Date
YK				Jun 2015
Drawing Number			Issue	
DA-4			107 D	