

PROPOSED CHANGE OF USE
TO EXISTING WAREHOUSE BUILDING

BATTERY RECYCLING FACILITY

Jeffery Park

No. 10 Lancaster Street

INGLEBURN NSW

FIRE SAFETY SCHEDULE

Essential fire or other safety measures	Minimum standard of performance			
	Building Code of Australia Section/Clause/Specification	Australian Standard Number	Existing	Proposed
Emergency lighting	E4.2, E4.4, H101. 20	2293.1-2005	✓	
Exit signs	E4.5-4.8	2293.1-2005	✓	✓
Portable fire extinguishers (including fire blankets)	E1.6	2444-2001		✓
Smoke detectors & heat detectors	C3.5-3.8, C3.11 D2.19, D2.21 E2.2, Spec E2.2a	3786-1993	✓	

Finishes and Colour Schedule

INTERNAL COLOUR SELECTION

Walls - Paint Finish

Colour: Combination of Dulux 'Vivid White
Dulux ' Grey Pebble 1/4' and Colorbond Ironstone

PN2E1 Vivid White

P14B1Q Grey Pebble Quarter

P14B1H Grey Pebble Half

IRONSTONE®

EXTERNAL COLOUR SELECTION

Walls -
Any changes to external walls to match existing concrete finish.

NOTES:
O COPYRIGHT RESERVED. NO PART OF THESE PLANS MAY BE REPRODUCED OR TRANSMITTED IN ANY FORM WITHOUT WRITTEN PERMISSION FROM THE OFFICE.
O ALL DIMENSIONS ARE IN MILLIMETRES UNLESS NOTED OTHERWISE.
O THIS DRAWING IS TO BE READ IN CONJUNCTION WITH THE SPECIFICATION AND ENGINEER'S DETAILS. IF APPLICABLE.
O REQUIRED DIMENSIONS TO BE TAKEN IN PREFERENCE TO SCALING.
O BUILDER TO VERIFY ALL DIMENSIONS ON SITE.

NO.	SHEET	TITLE	REVISION
01	N/A	COVER SHEET	H
02	1:200	SITE/LOCALITY PLAN	H
03	1:100	PROPOSED LAYOUT	H
04	1:100	PROP. ELEVATIONS SECTION	H
05	1:100	EXISTING PLANS 1/2	H
06	1:100	EXISTING PLANS 2/2	H
07	1:100	PARKING PLAN	H


G	27.03.17	AMEND ROOF AND STACK
F	20.03.17	AMEND FLOOR LAYOUT AND RAISE ROOF SECTION
E	18.01.17	AMEND PARKING 2
D	24.11.16	AMEND PARKING
C	16.06.16	UPDATE PER COMMENTS
B	01.06.16	UPDATE PER DWG FROM MANUFACTURER
A	06.01.16	ISSUED TO CLIENT

amendmnt : date : issued for :

dwg title :
TITLE PAGE

project : PROPOSED BATTERY RECYCLING FACILITY
client : Jeffery Park
address : 10 Lancaster St
INGLEBURN
SYDNEY


scale : NIS @ A1 issue :
drawn by : NS G 01
date : 27.03.17
filename : 10lancaster

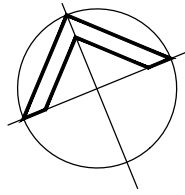

NOTES:
O COPYRIGHT RESERVED. NO PART OF THESE PLANS MAY BE REPRODUCED OR TRANSMITTED IN ANY FORM WITHOUT WRITTEN PERMISSION FROM THE OFFICE.
O ALL DIMENSIONS ARE IN MILLIMETRES UNLESS NOTED OTHERWISE.
O THIS DRAWING IS TO BE READ IN CONJUNCTION WITH THE SPECIFICATION AND ENGINEER'S DETAILS, IF APPLICABLE.
O REQUIRED DIMENSIONS TO BE TAKEN IN PREFERENCE TO SCALING.
O BUILDER TO VERIFY ALL DIMENSIONS ON SITE.

LEGEND:

	NEW STRUCTURAL WORK
	OTHER NEW WORK
	WALL TO BE DEMOLISHED
	EXISTING WALL RETAINED

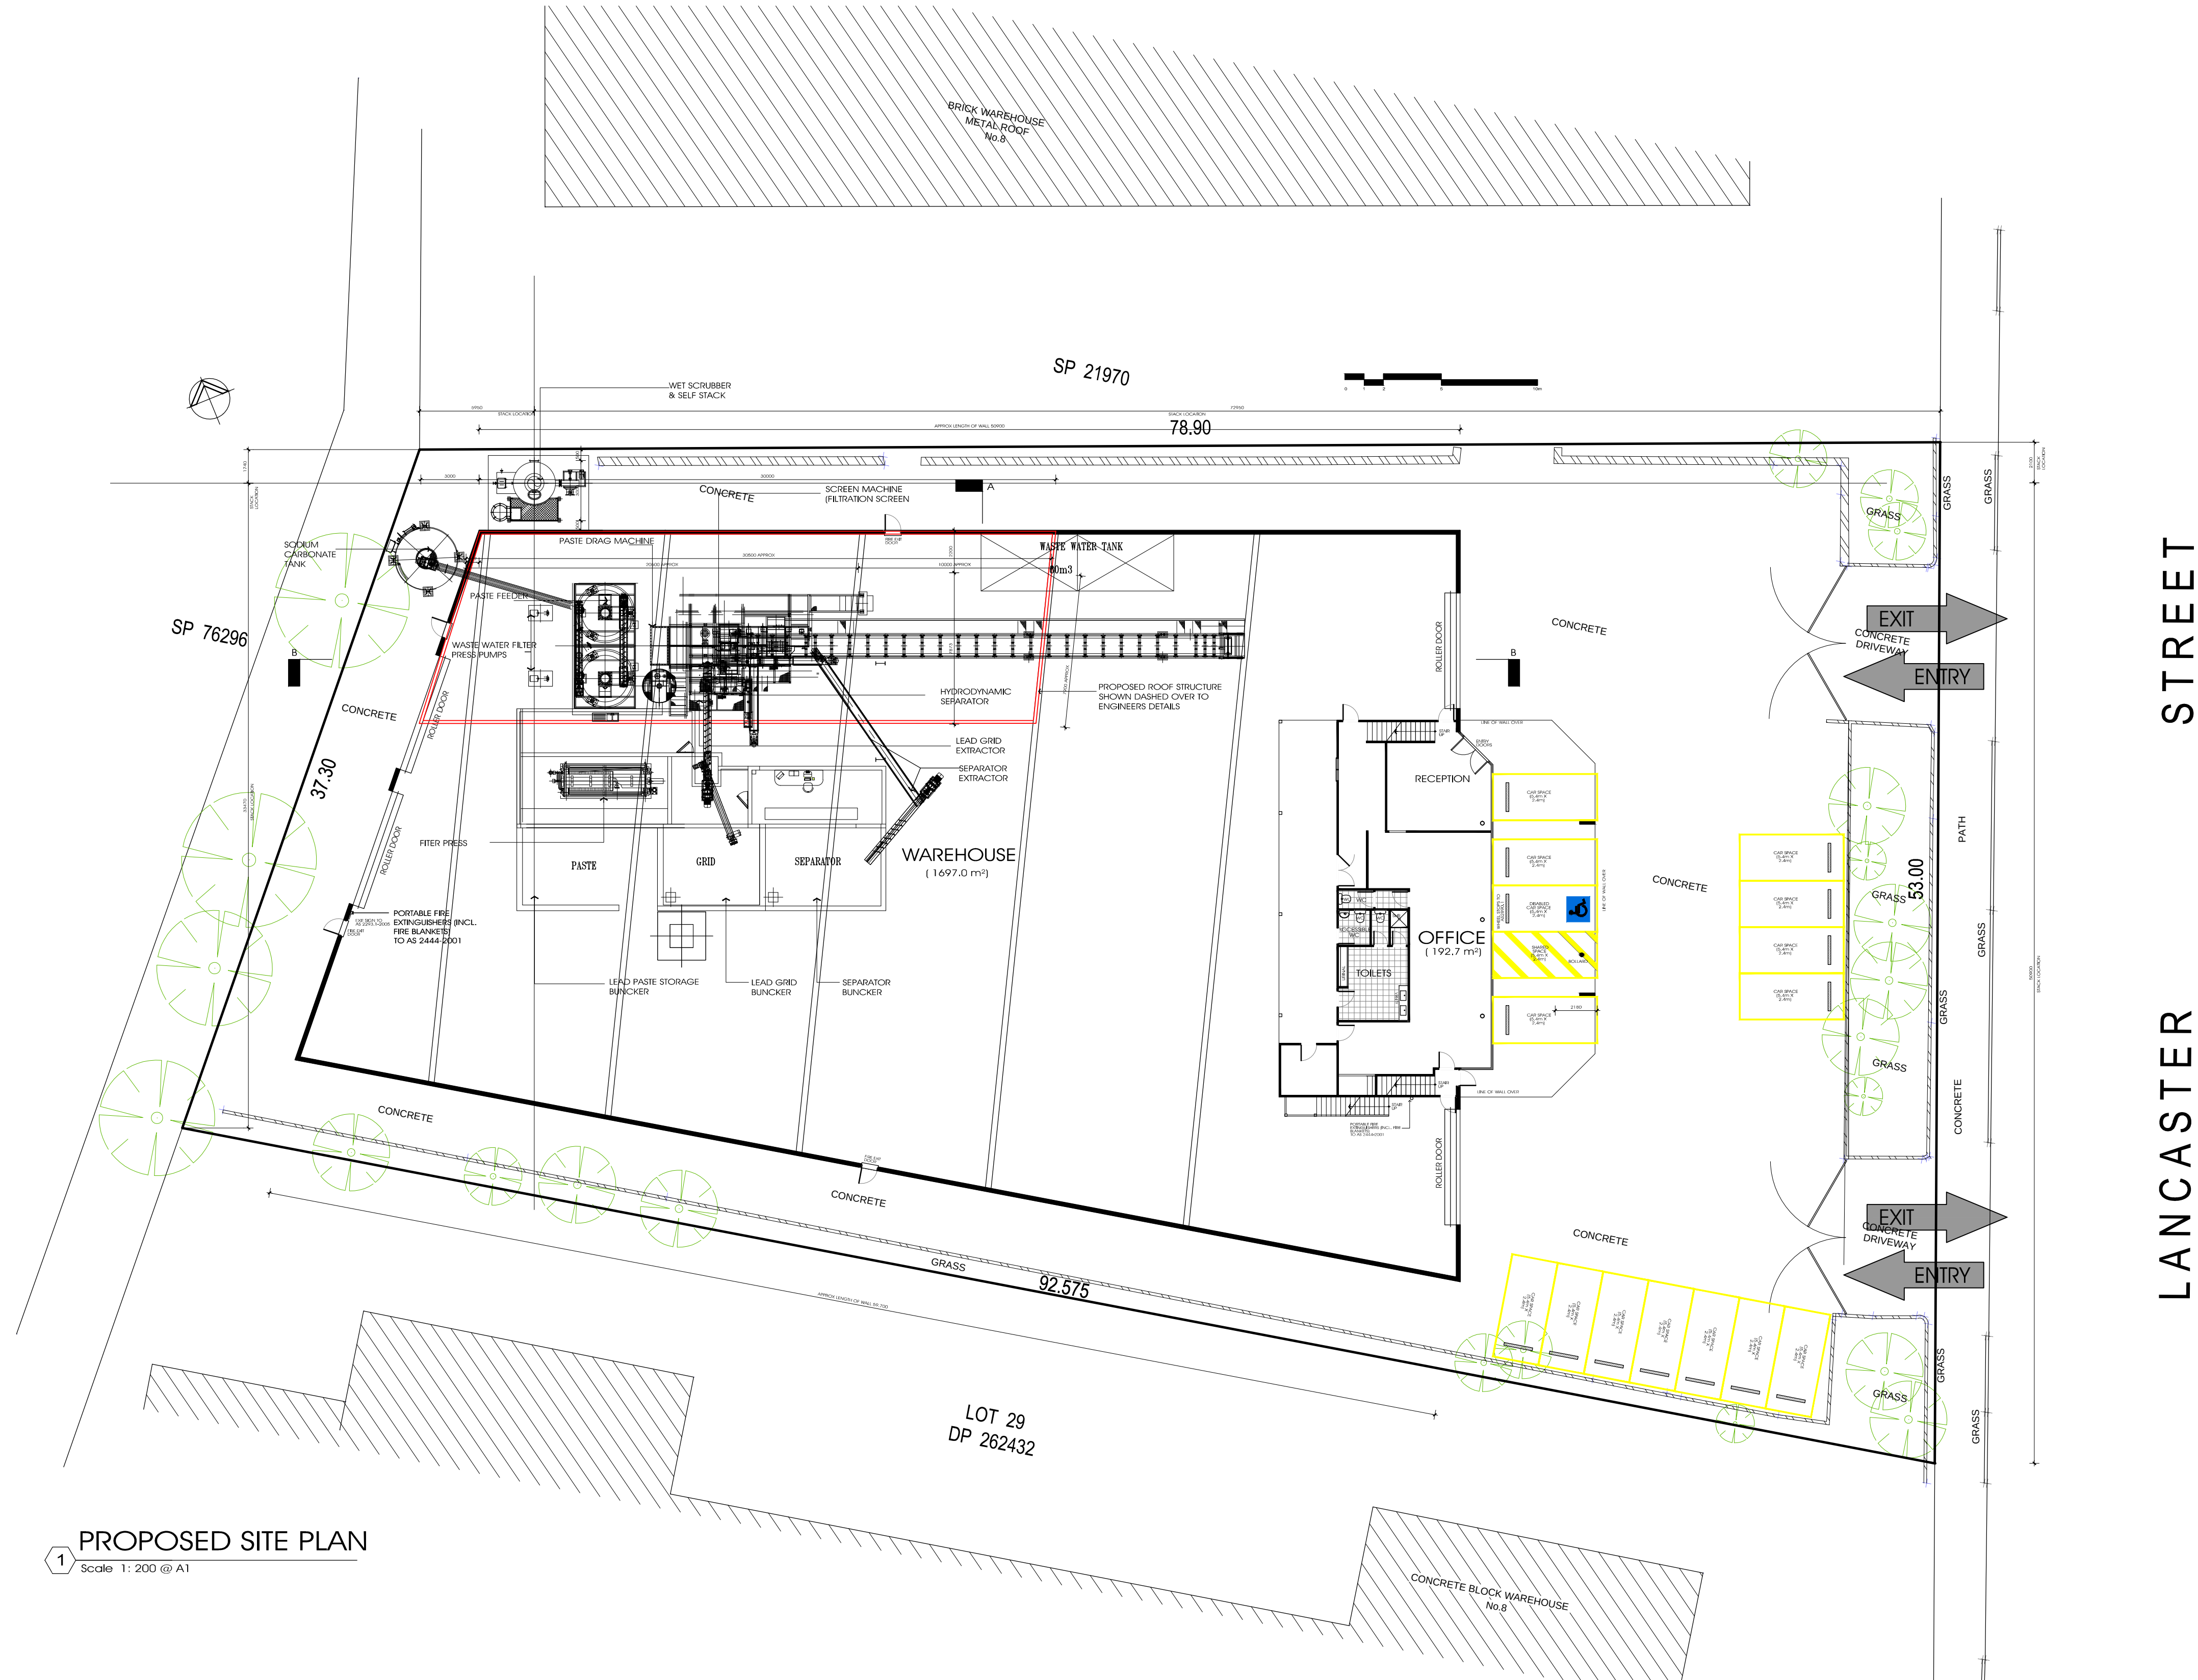

1 PROPOSED SITE PLAN
Scale 1: 200 @ A1

LANCASTER STREET




dwg title :
PROPOSED SITE PLAN

project : PROPOSED BATTERY RECYCLING FACILITY
client : Jeffery Park
address : 10 Lancaster St
INGLESBURN
SYDNEY

scale : 1:200 @ A1
drawn by : NS
date : 27.03.17
filename : 10lancaster


issue :
G 02

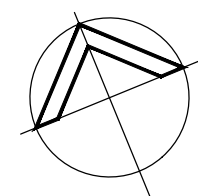

SP 21970



NOTES:
O COPYRIGHT RESERVED. NO PART OF THESE PLANS MAY BE REPRODUCED OR TRANSMITTED IN ANY FORM WITHOUT WRITTEN PERMISSION FROM THE OFFICE.
O ALL DIMENSIONS ARE IN MILLIMETRES UNLESS NOTED OTHERWISE.
O THIS DRAWING IS TO BE READ IN CONJUNCTION WITH THE SPECIFICATION AND ENGINEER'S DETAILS, IF APPLICABLE.
O MEASURED DIMENSIONS TO BE TAKEN IN PREFERENCE TO SCALING.
O BUILDER TO VERIFY ALL DIMENSIONS ON SITE.

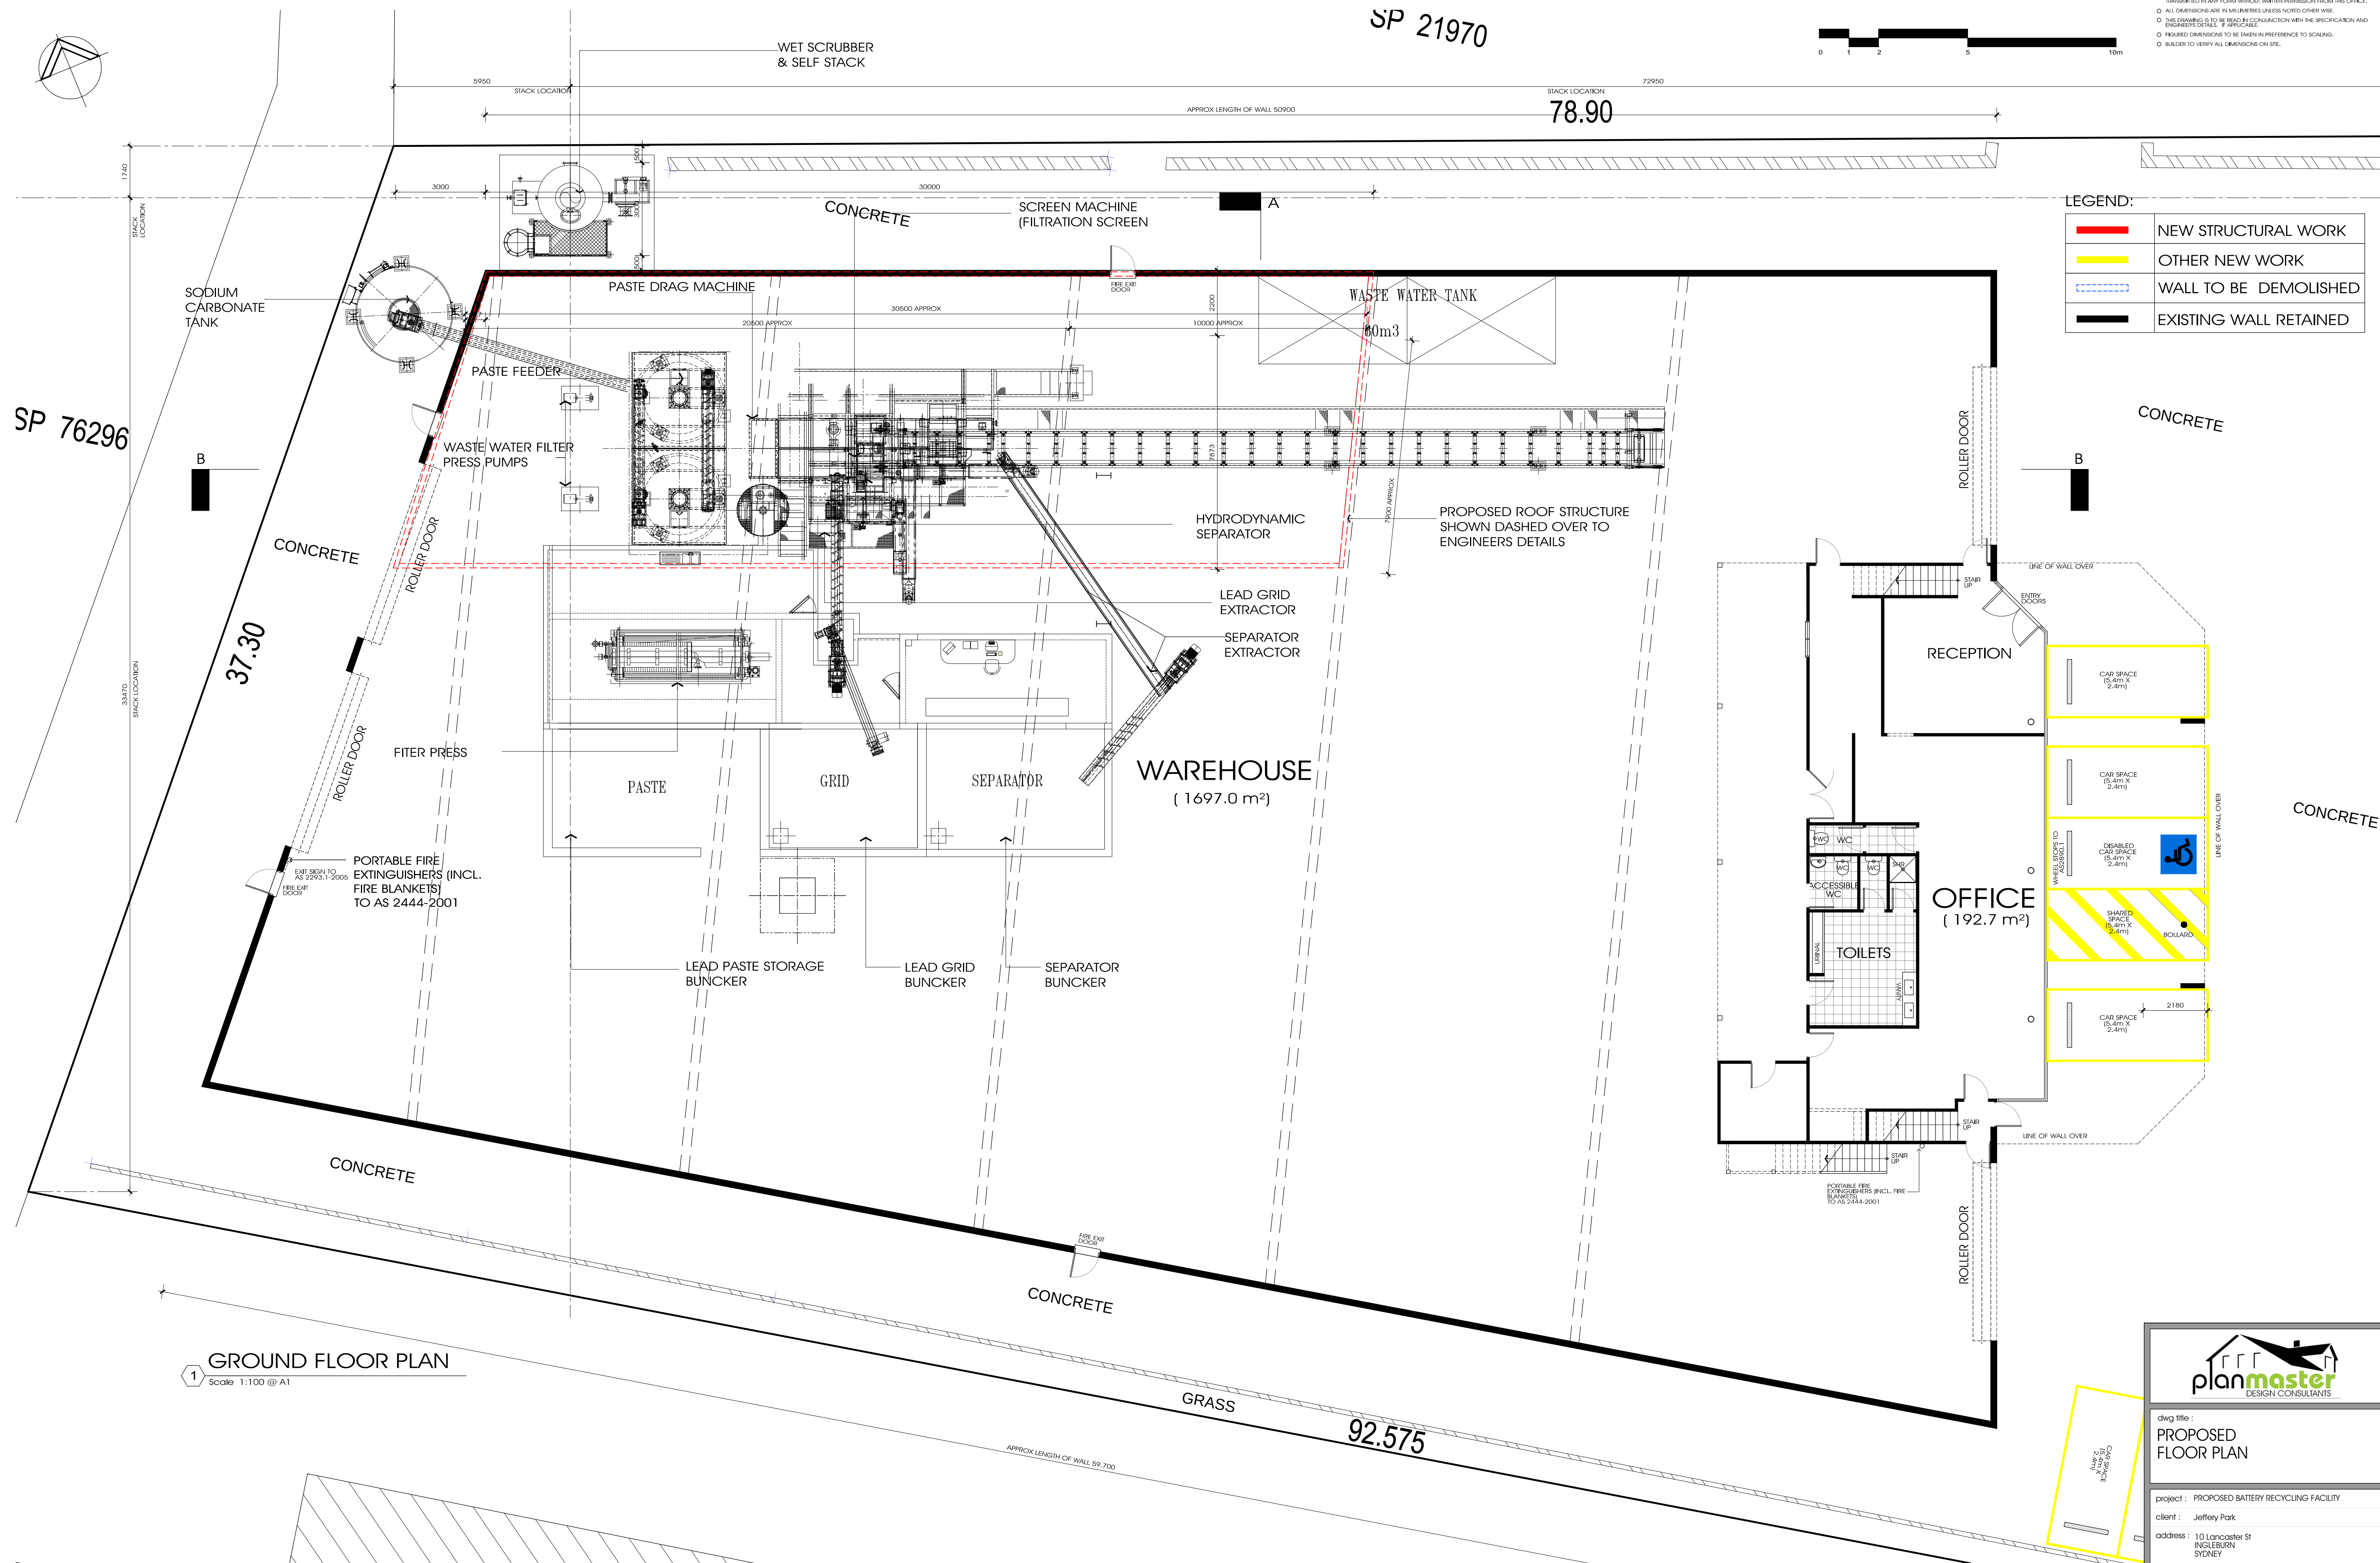

GROUND FLOOR PLAN

Scale: 1:100 @ A1



dwg title :
PROPOSED FLOOR PLAN

project : PROPOSED BATTERY RECYCLING FACILITY
client : Jeffery Park
address : 10 Lancaster St
INGLESBURN
SYDNEY




scale : 1:100 @ A1
drawn by : NS
date : 27.03.17
filename : 10lancaster

issue :
G 03

NOTES:
© COPYRIGHT RESERVED. NO PART OF THESE PLANS MAY BE REPRODUCED OR TRANSMITTED IN ANY FORM WITHOUT WRITTEN PERMISSION FROM THE OFFICE.
○ ALL DIMENSIONS ARE IN MILLIMETRES UNLESS NOTED OTHERWISE.
○ THIS DRAWING IS TO BE READ IN CONJUNCTION WITH THE SPECIFICATION AND ENGINEER'S DETAILS, IF APPLICABLE.
○ REQUIRED DIMENSIONS TO BE TAKEN IN REFERENCE TO SCALING.
○ BUILDER TO VERIFY ALL DIMENSIONS ON SITE.


LEGEND:

—	NEW STRUCTURAL WORK
—	OTHER NEW WORK
---	WALL TO BE DEMOLISHED
—	EXISTING WALL RETAINED

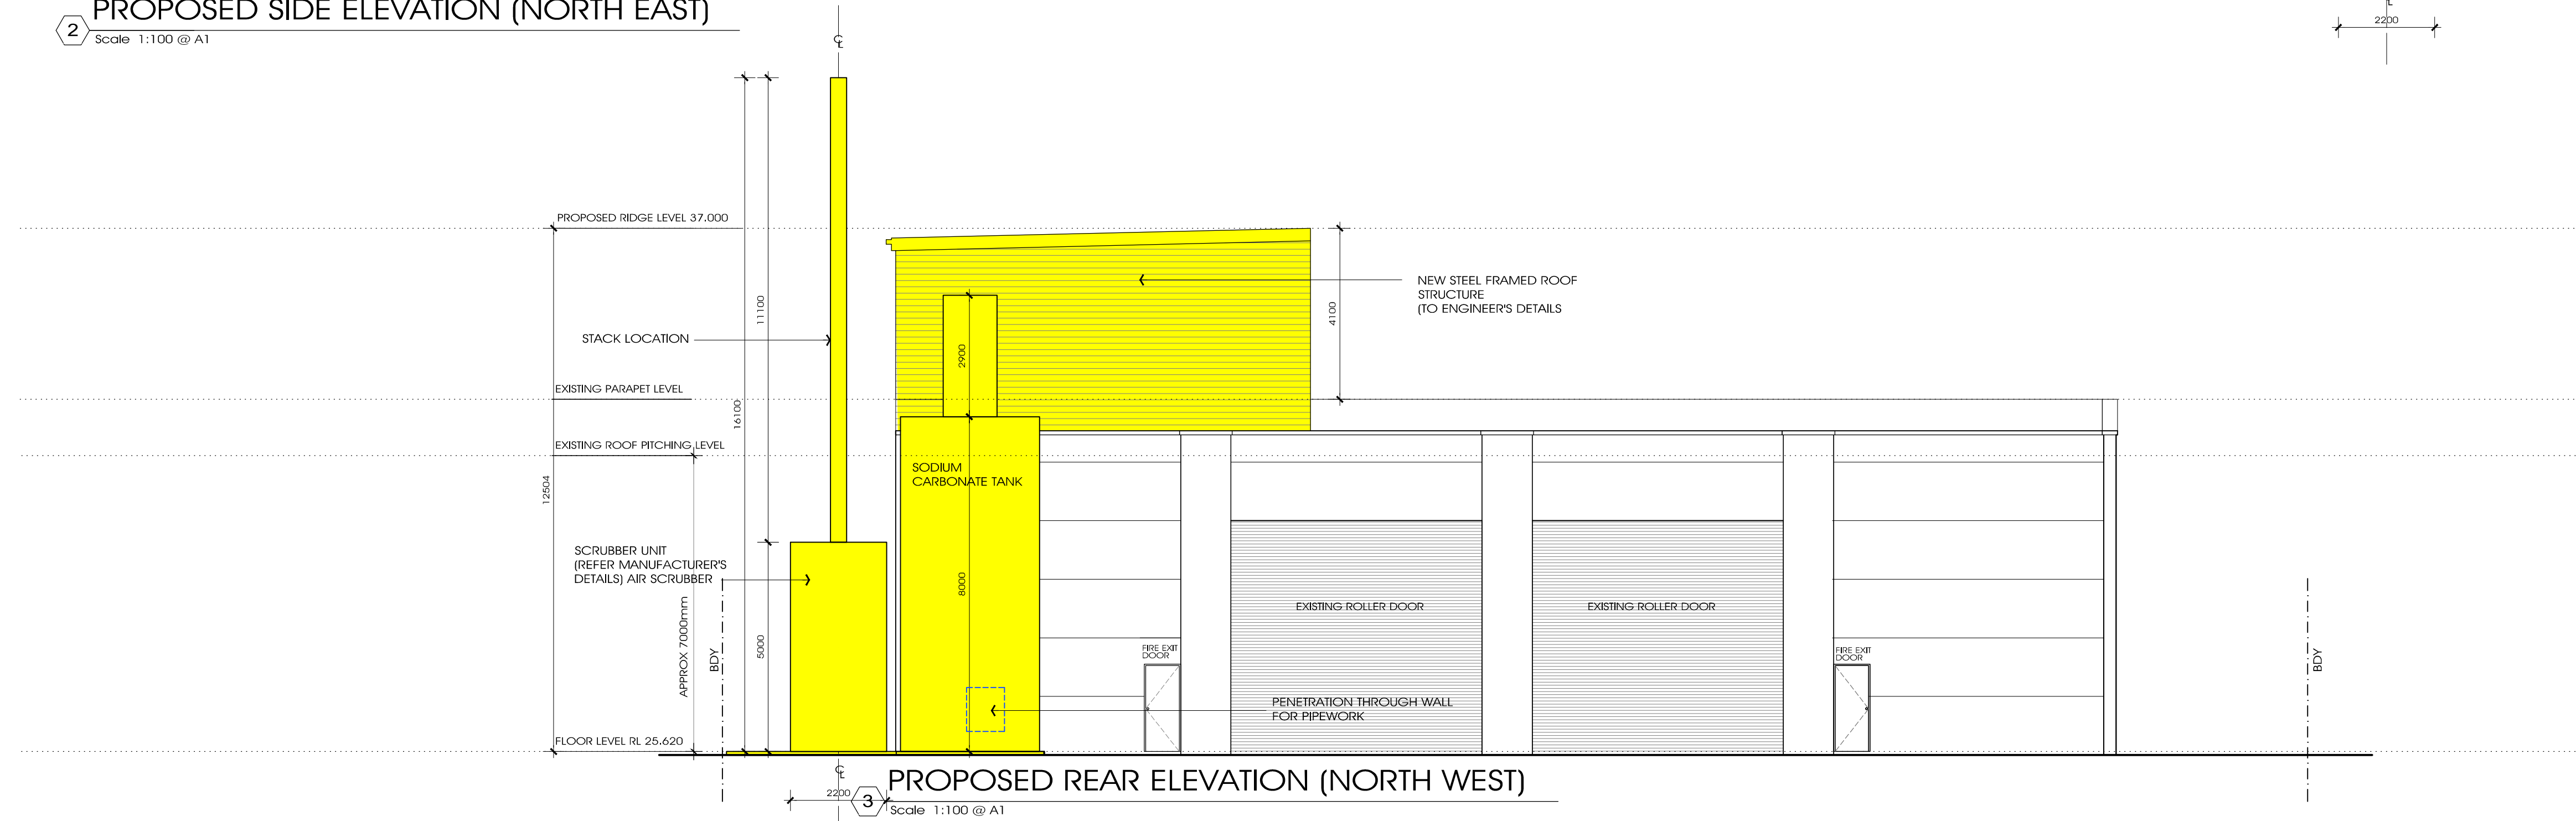
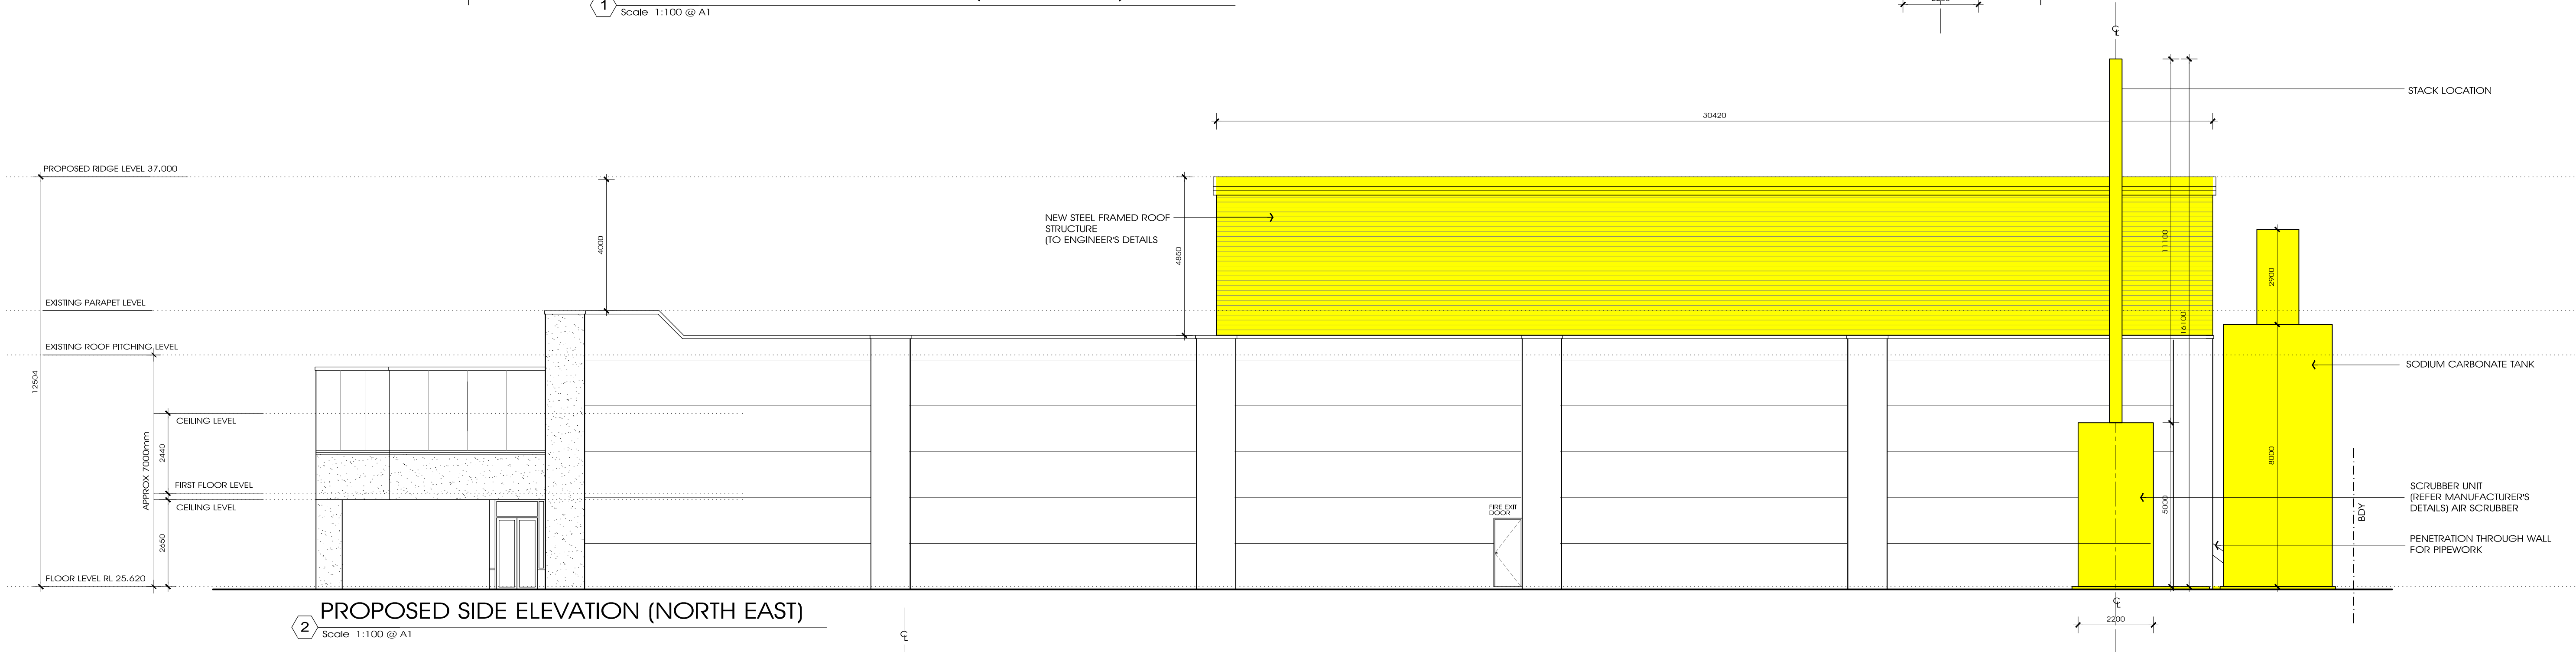
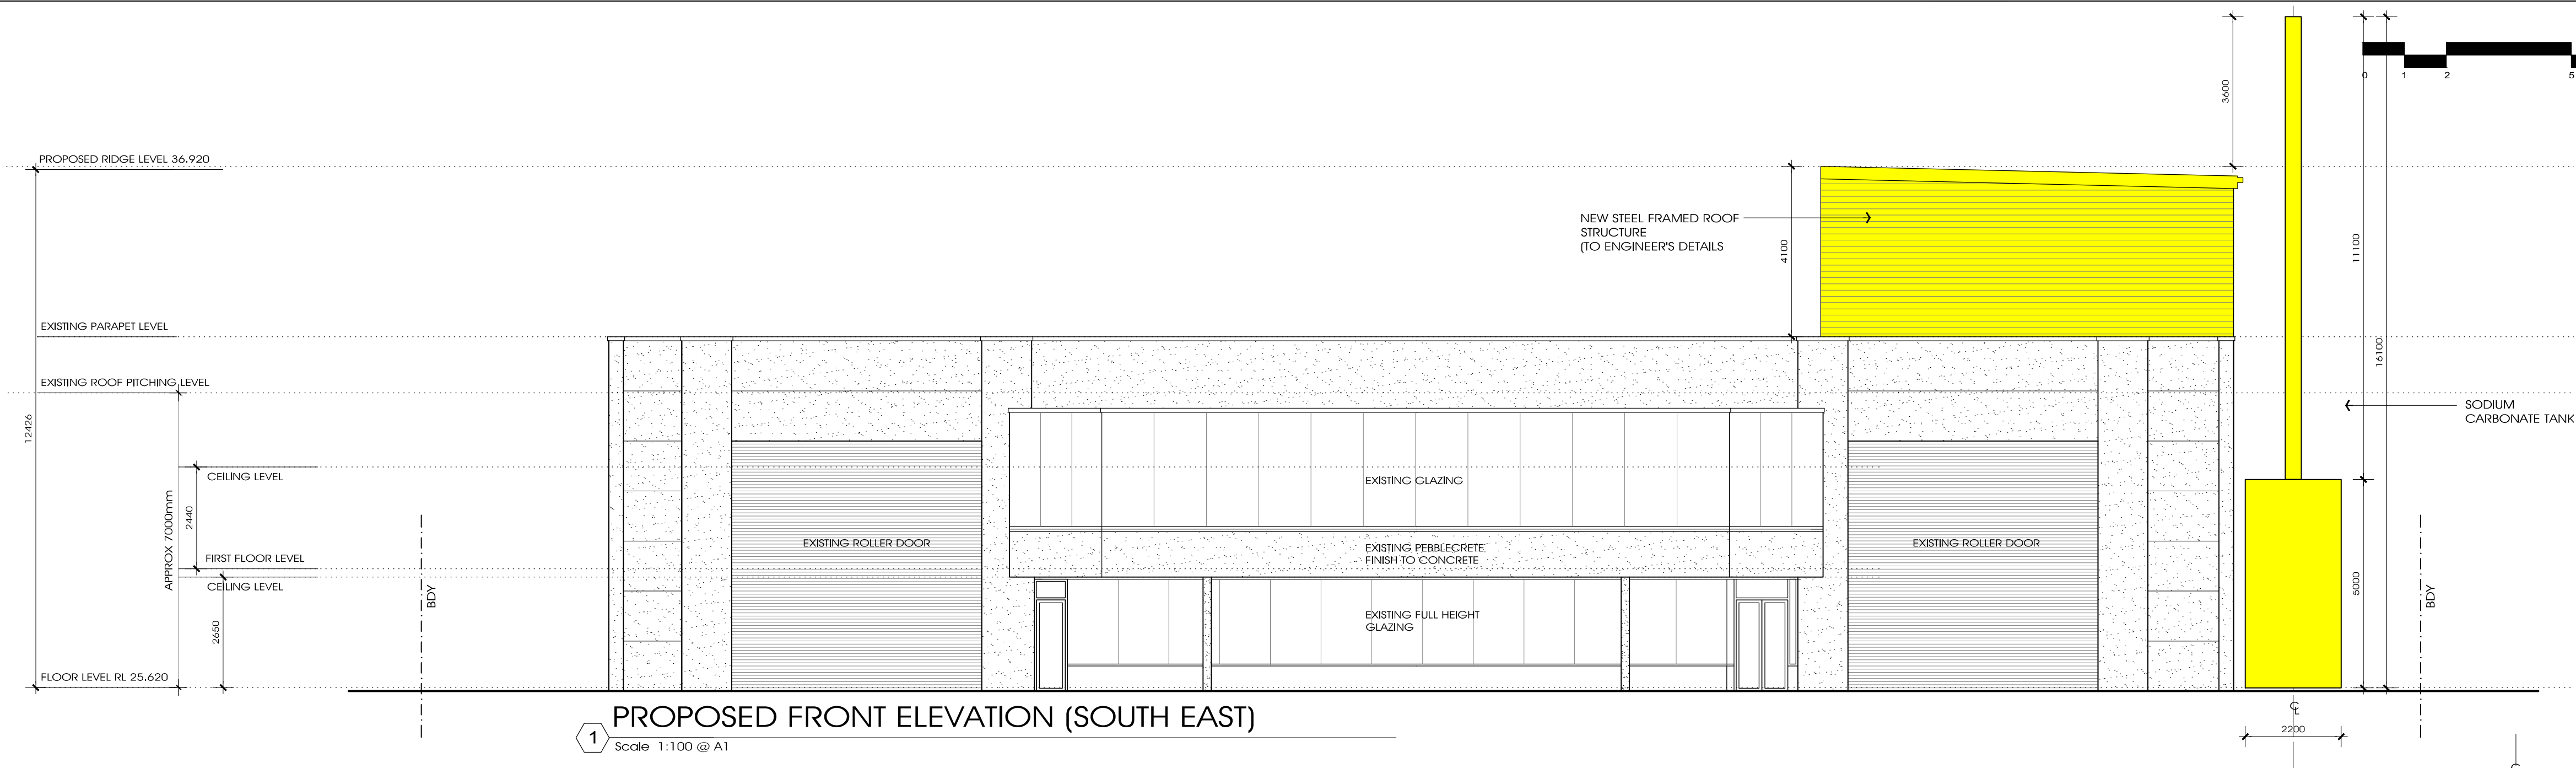


PROPOSED CHANGES
ELEVATIONS & SECTION

project : PROPOSED BATTERY RECYCLING FACILITY
client : Jeffery Park
address : 10 Lancaster St
INGLEBURN
SYDNEY
scale : 1:100 @ A1
drawn by : NS
date : 27.03.17
filename : 10lancaster
issue :
G
dwg no :
04

 

- NOTES:
- COPYRIGHT RESERVED. NO PART OF THESE PLANS MAY BE REPRODUCED OR TRANSMITTED IN ANY FORM WITHOUT WRITTEN PERMISSION FROM THE OFFICE.
 - ALL DIMENSIONS ARE IN MILLIMETRES UNLESS NOTED OTHERWISE.
 - THIS DRAWING IS TO BE READ IN CONJUNCTION WITH THE SPECIFICATION AND ENGINEER'S DETAILS, IF APPLICABLE.
 - REQUIRED DIMENSIONS TO BE TAKEN IN PREFERENCE TO SCALING.
 - BUILDER TO VERIFY ALL DIMENSIONS ON SITE.

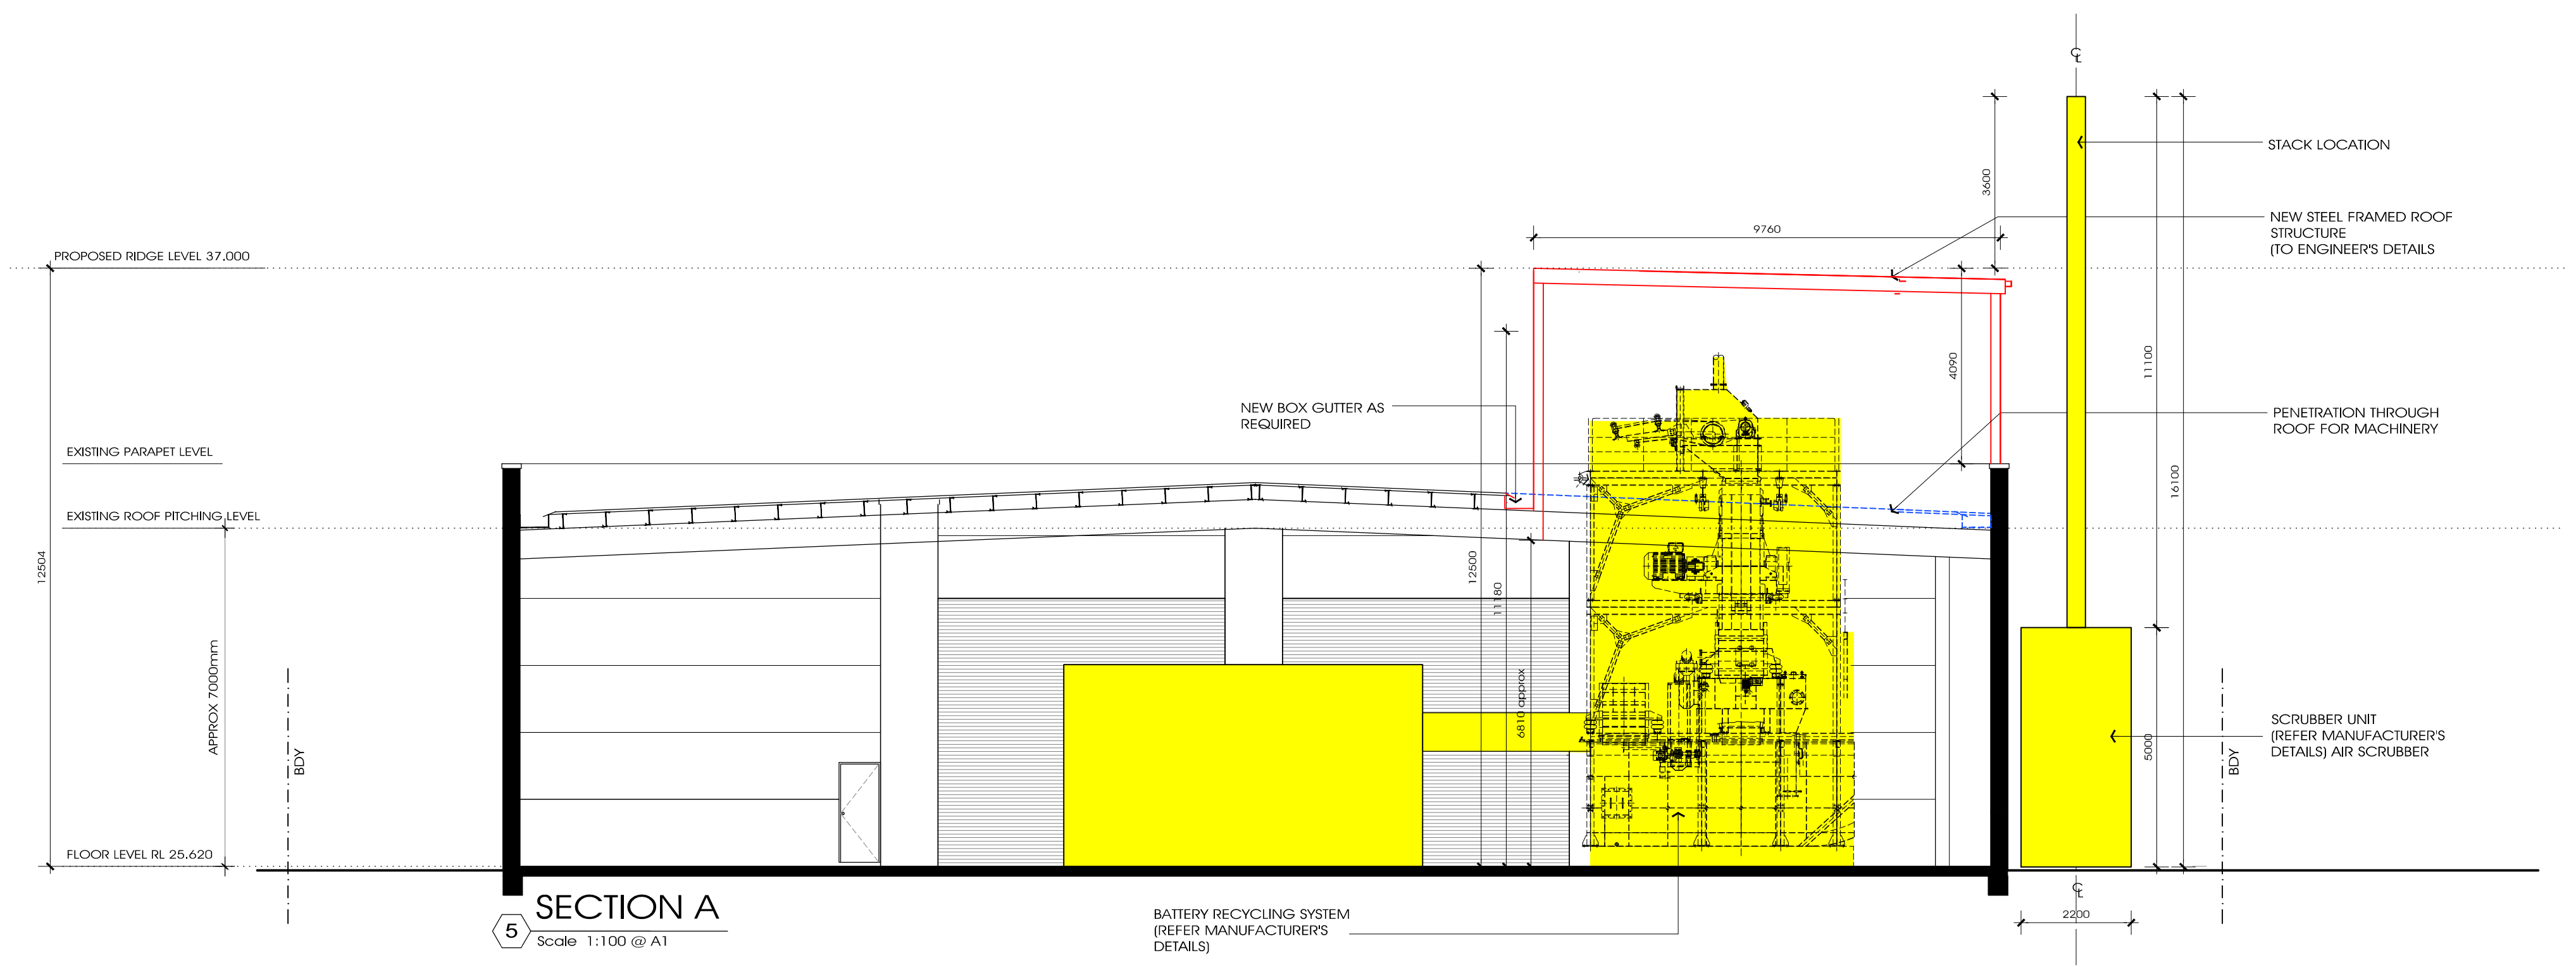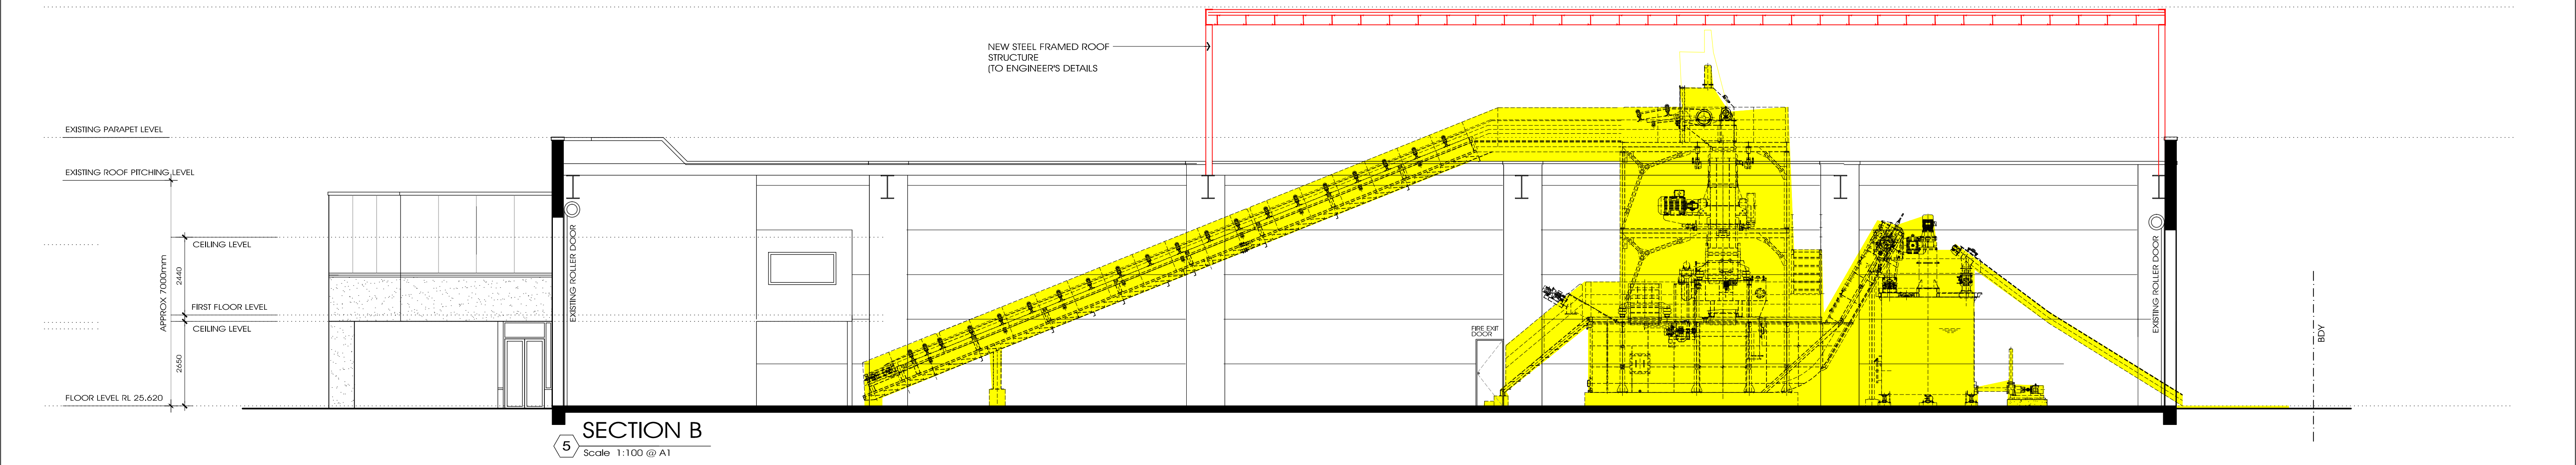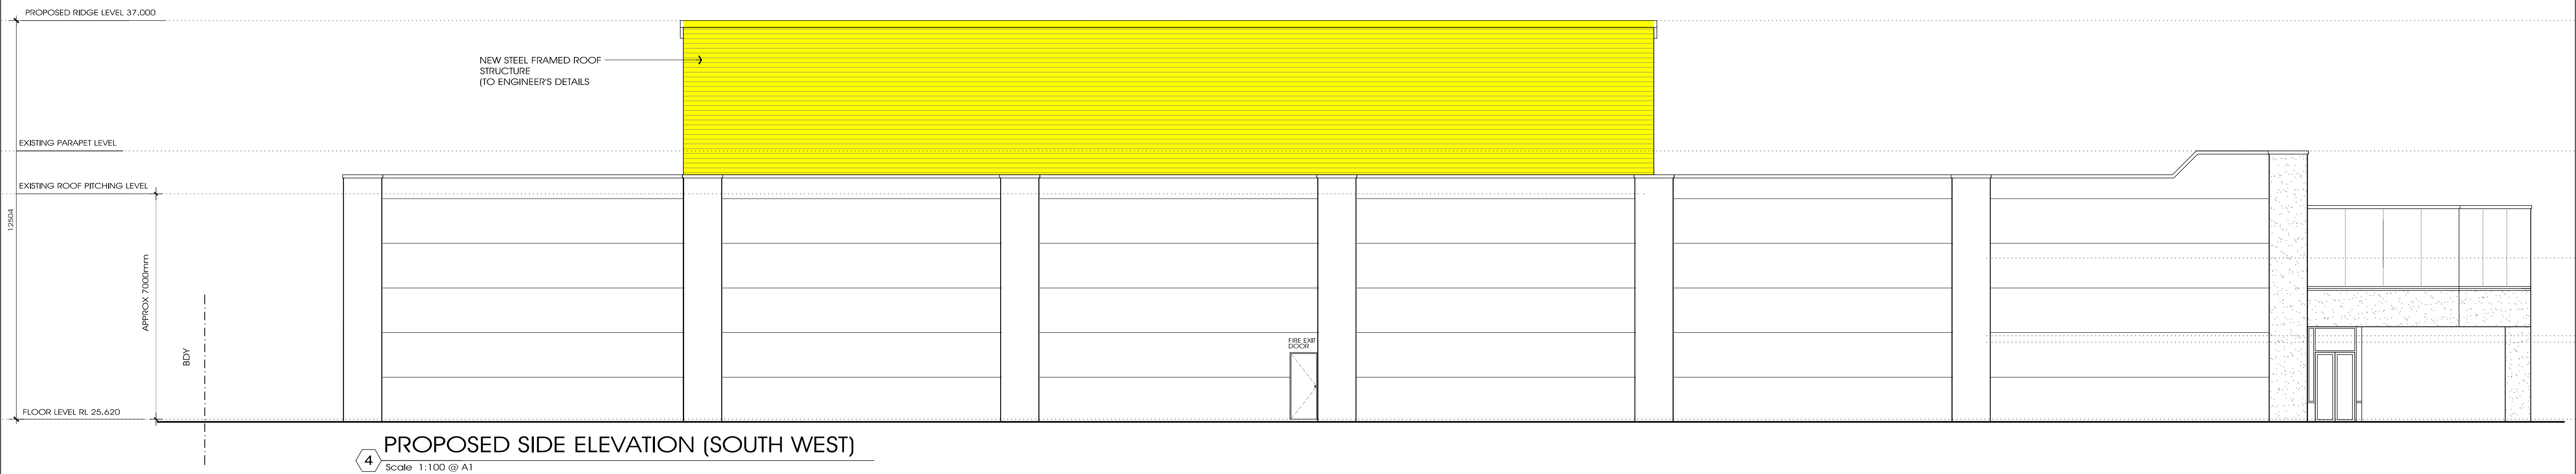

LEGEND:

—	NEW STRUCTURAL WORK
—	OTHER NEW WORK
---	WALL TO BE DEMOLISHED
—	EXISTING WALL RETAINED

dwg title :
PROPOSED CHANGES ELEVATIONS & SECTION

project : PROPOSED BATTERY RECYCLING FACILITY


client : Jeffery Park







address : 10 Lancaster St
INGLESBURN
SYDNEY

scale : 1:100 @ A1	issue : G	dwg no: 05
drawn by : NS		
date : 27.03.17		
filename : 10lancaster		

NOTES:



- COPYRIGHT RESERVED. NO PART OF THESE PLANS MAY BE REPRODUCED OR TRANSMITTED IN ANY FORM WITHOUT WRITTEN PERMISSION FROM THIS OFFICE.
- ALL DIMENSIONS ARE IN MILLIMETRES UNLESS NOTED OTHER WISE.
- THIS DRAWING IS TO BE READ IN CONJUNCTION WITH THE SPECIFICATION AND ENGINEERS DETAILS. IF APPLICABLE.
- FIGURED DIMENSIONS TO BE TAKEN IN PREFERENCE TO SCALING.
- BUILDER TO VERIFY ALL DIMENSIONS ON SITE.

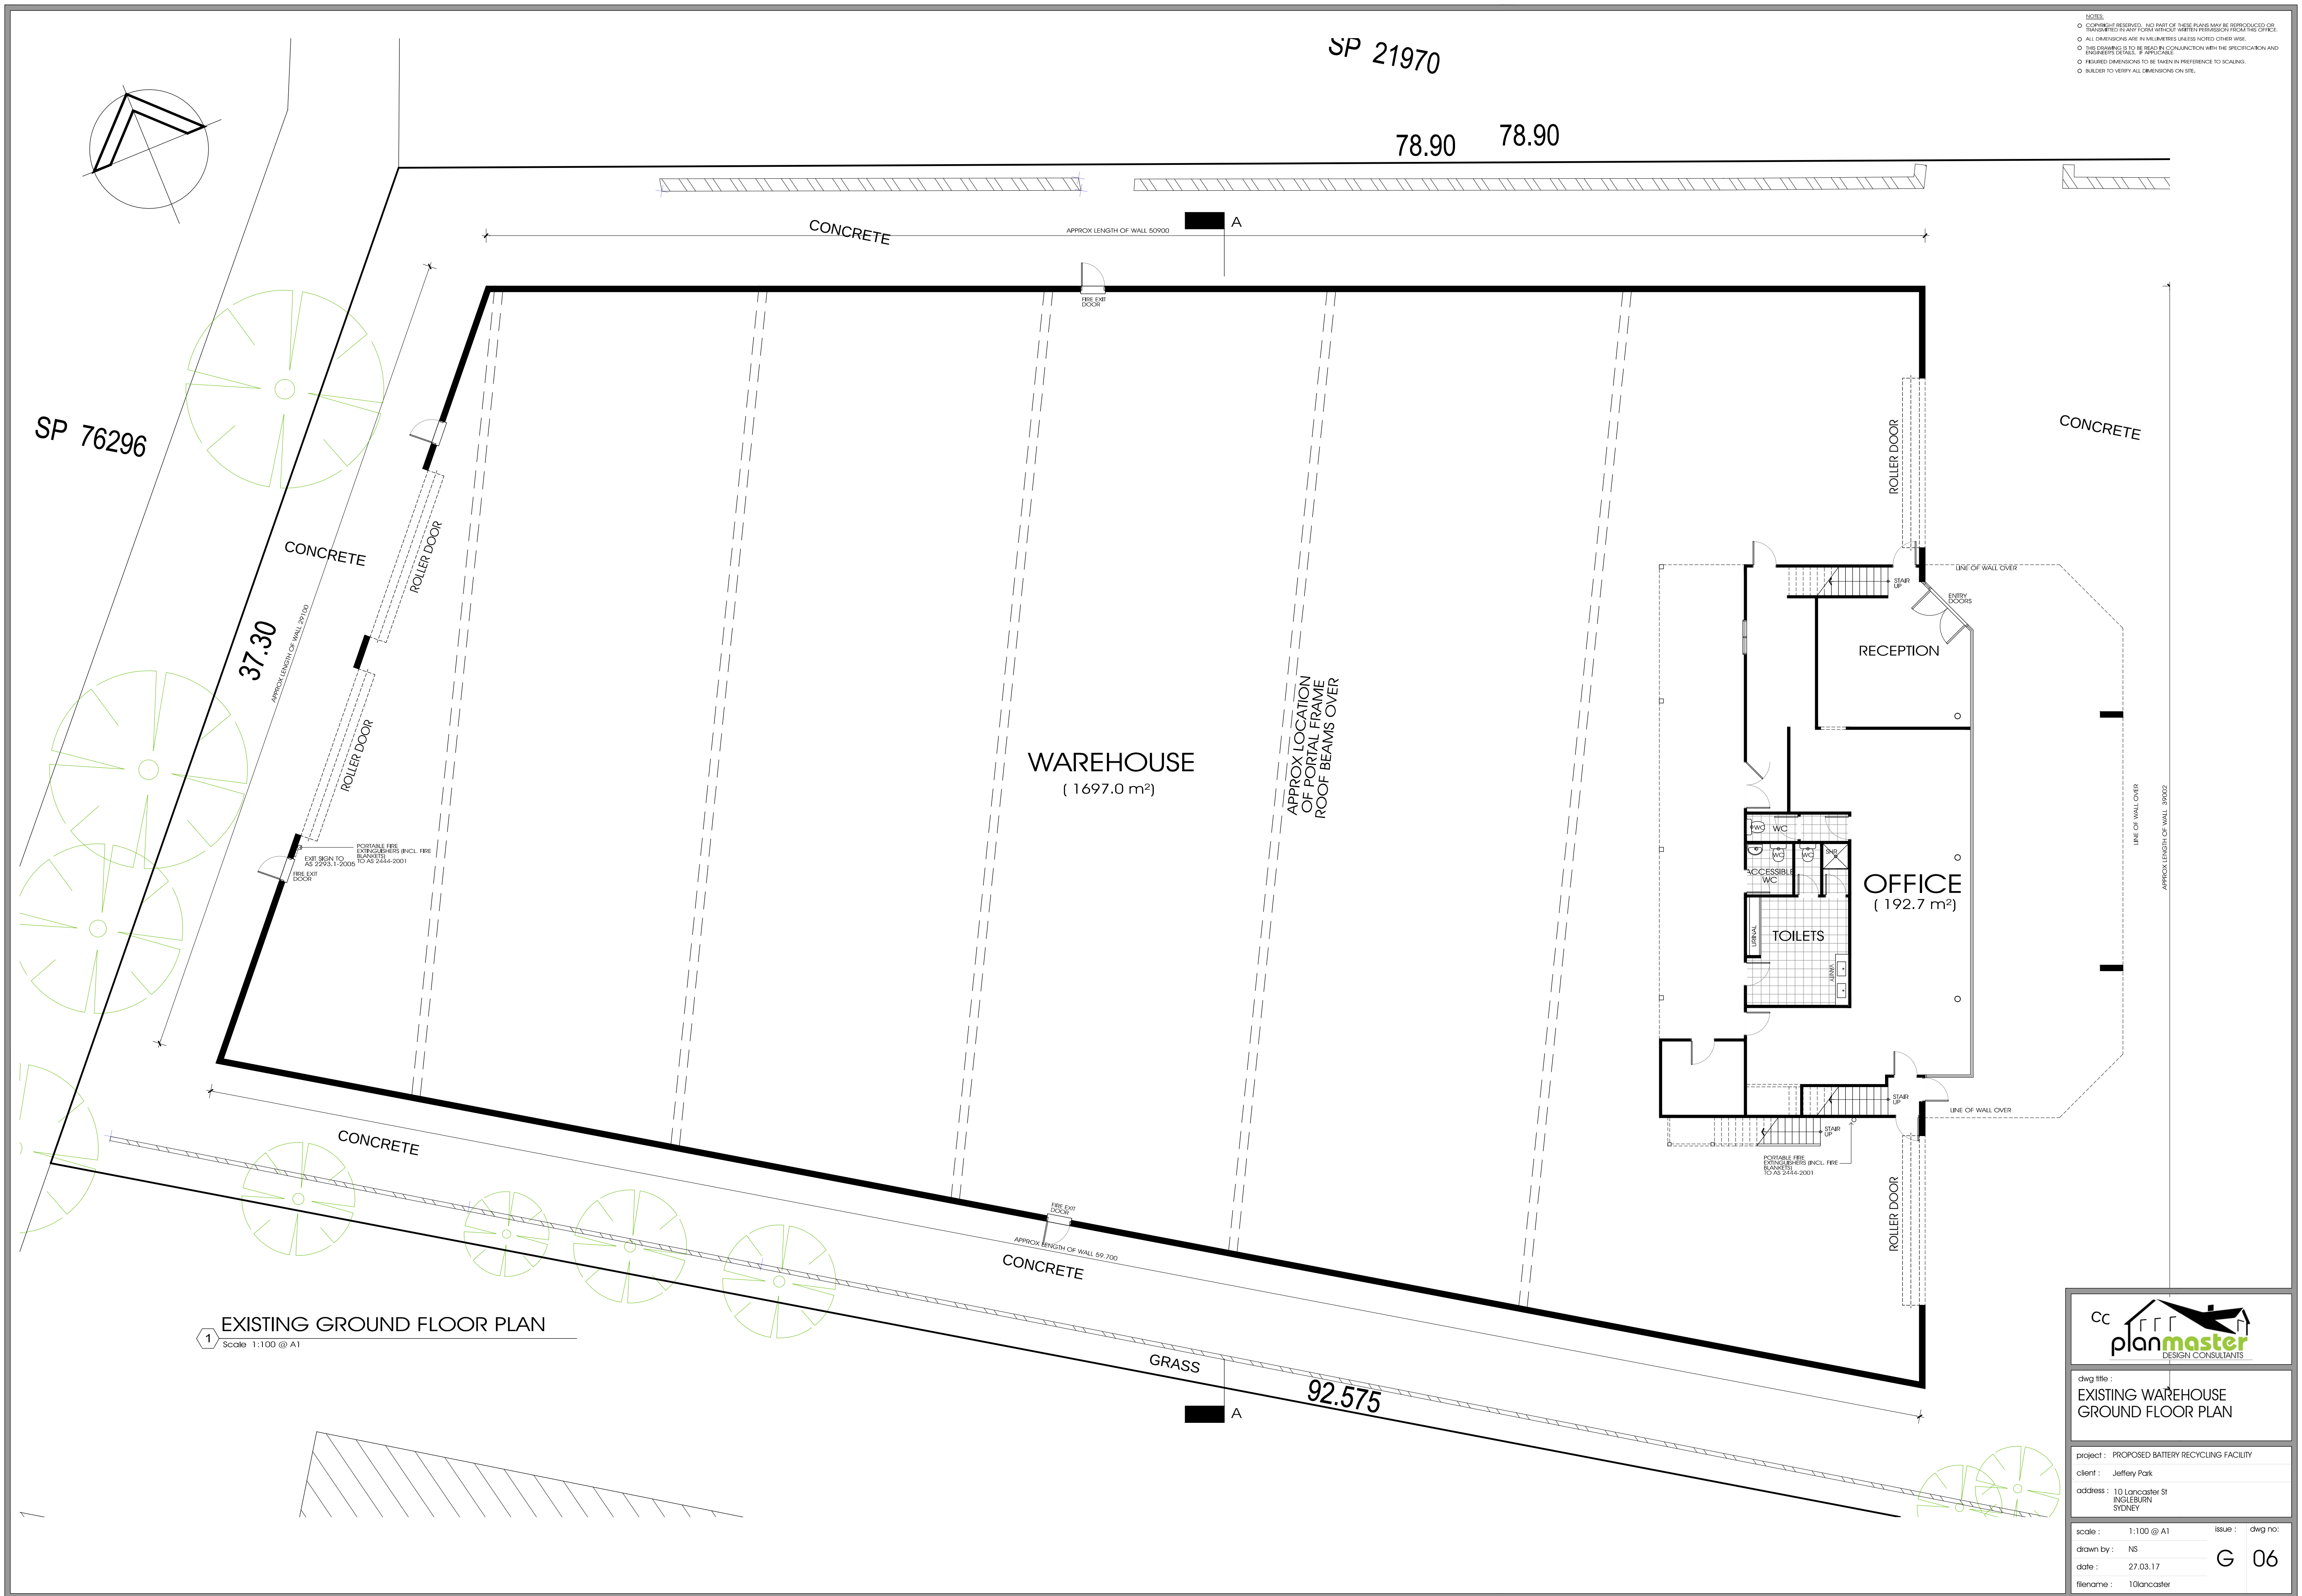

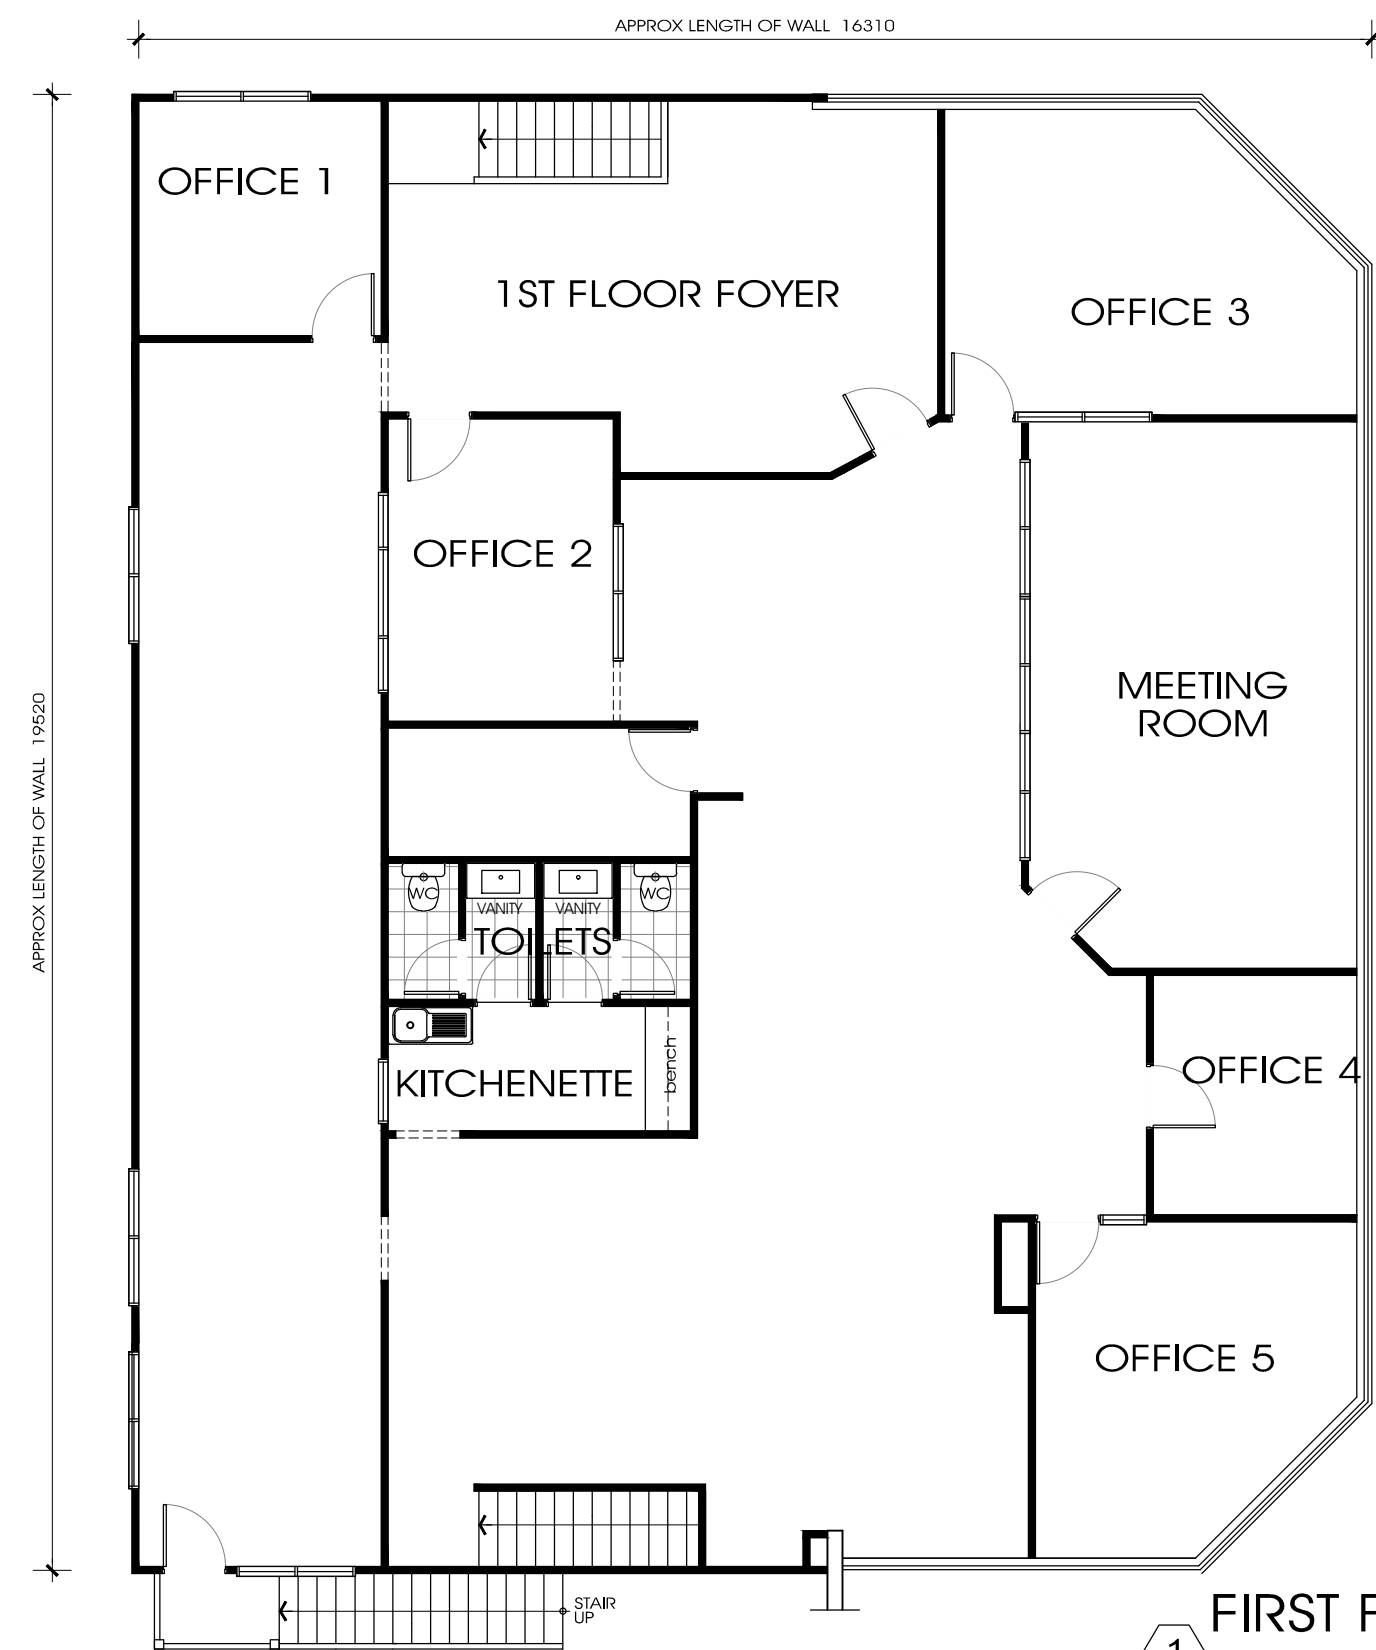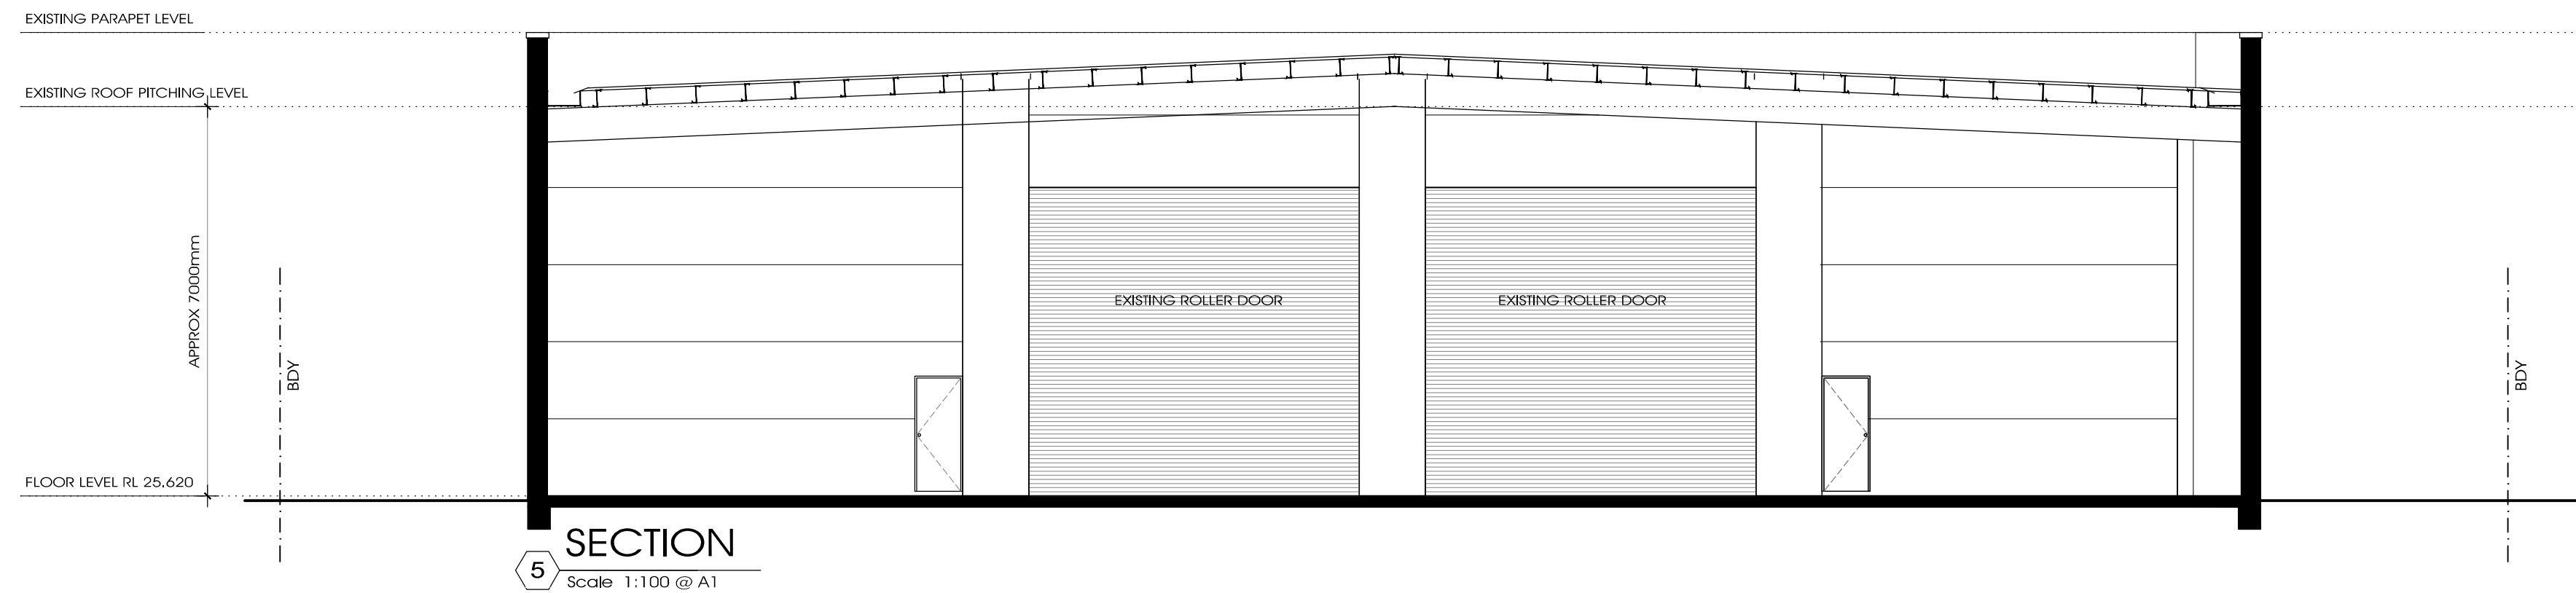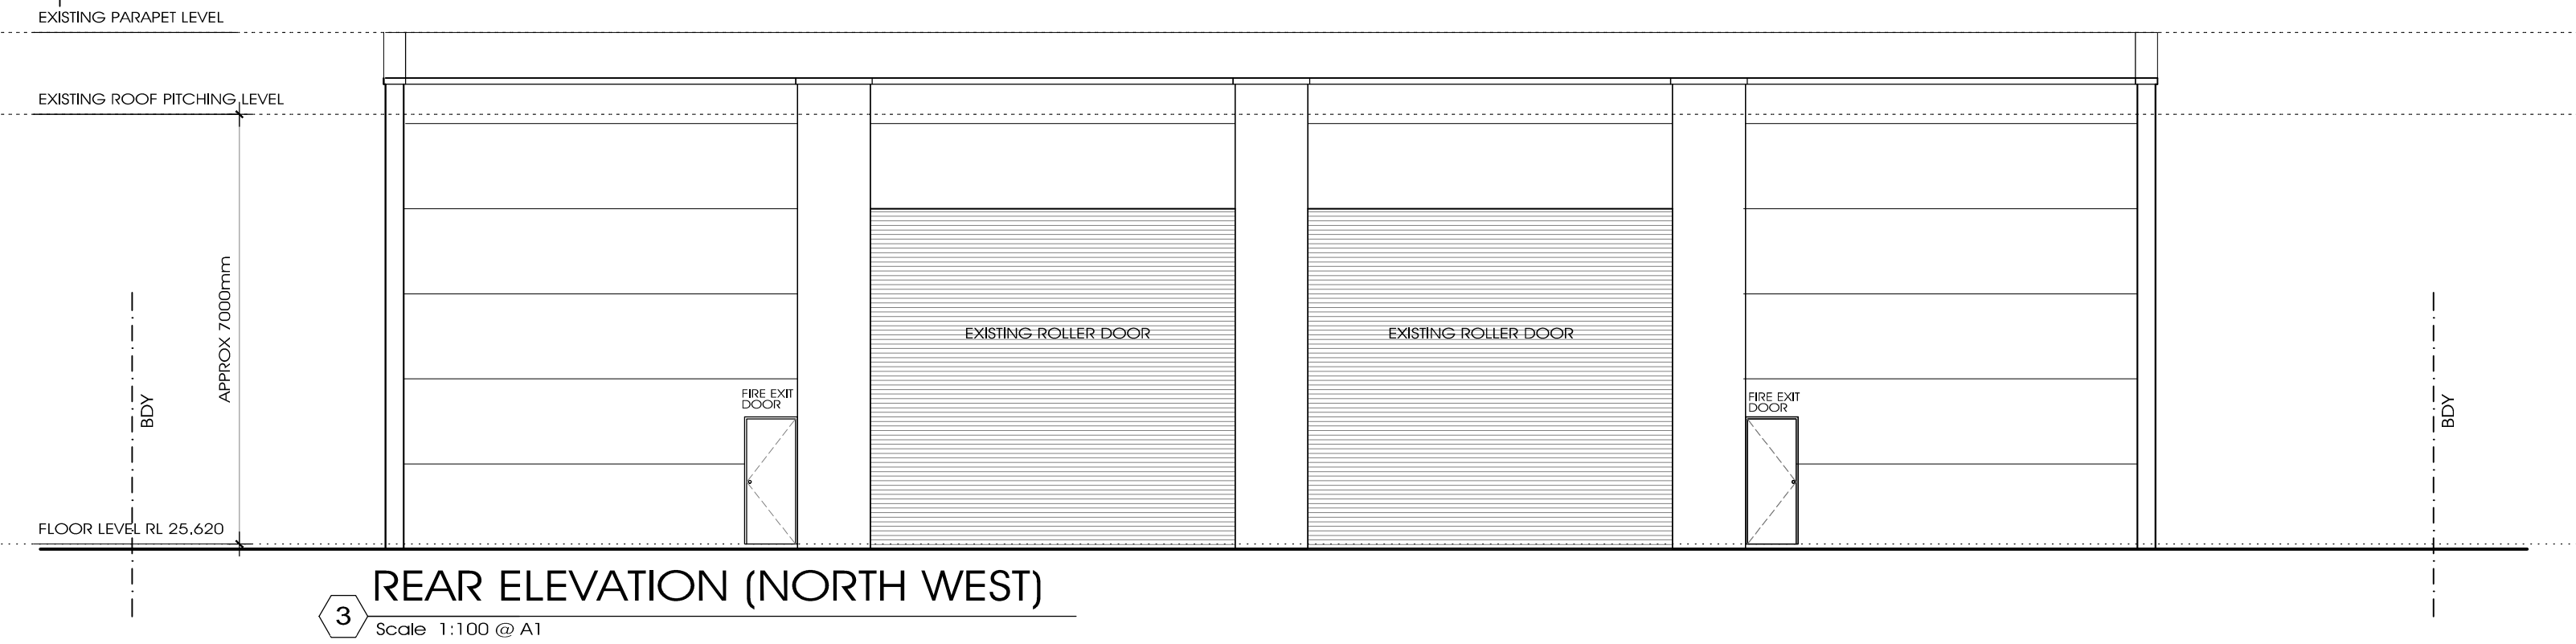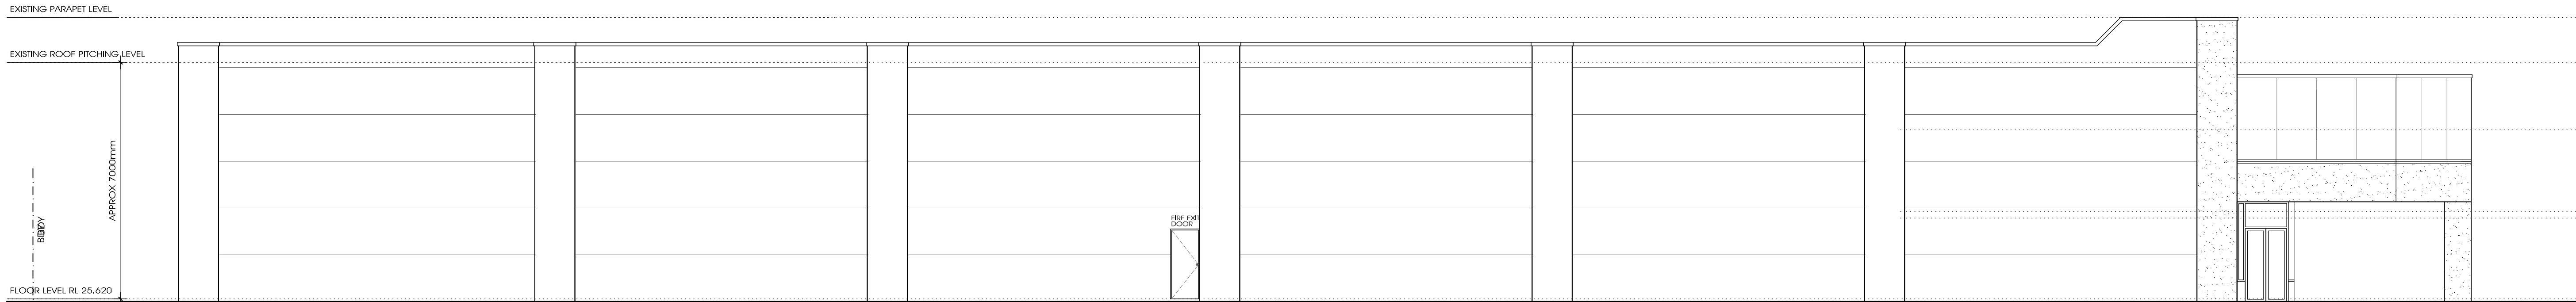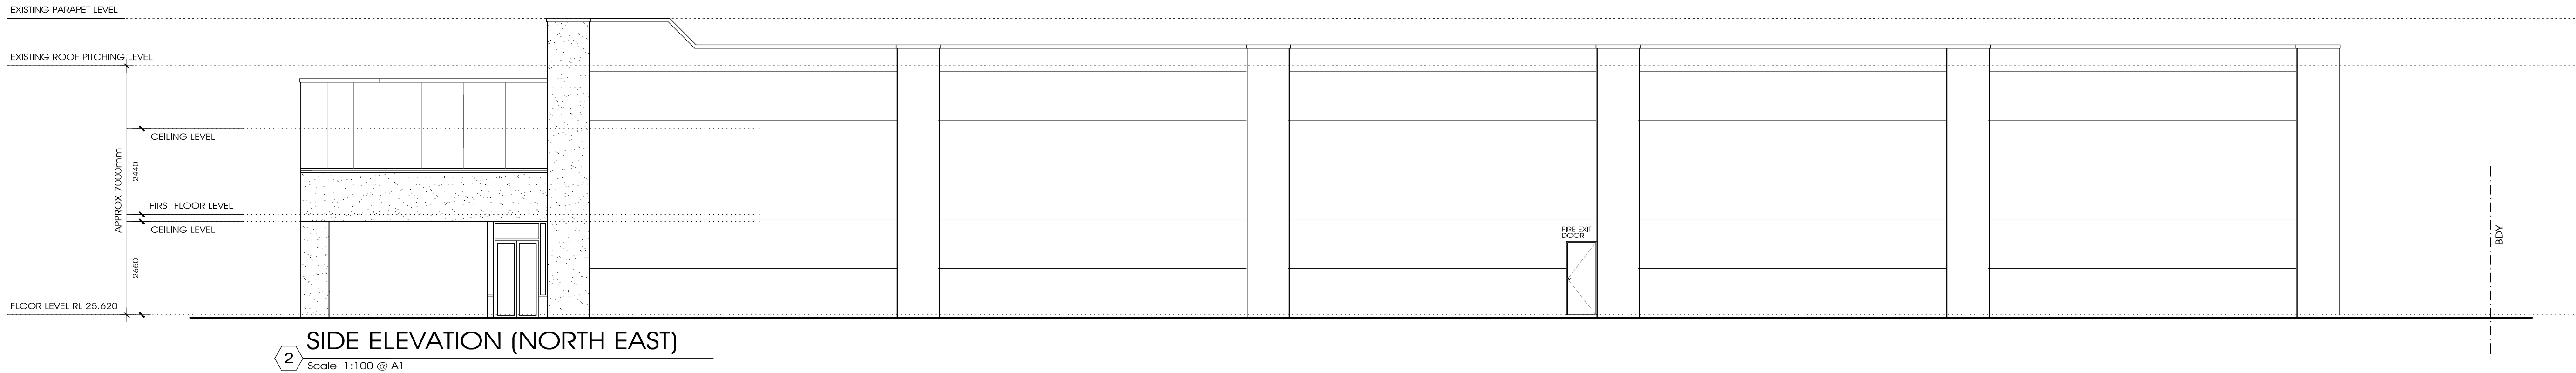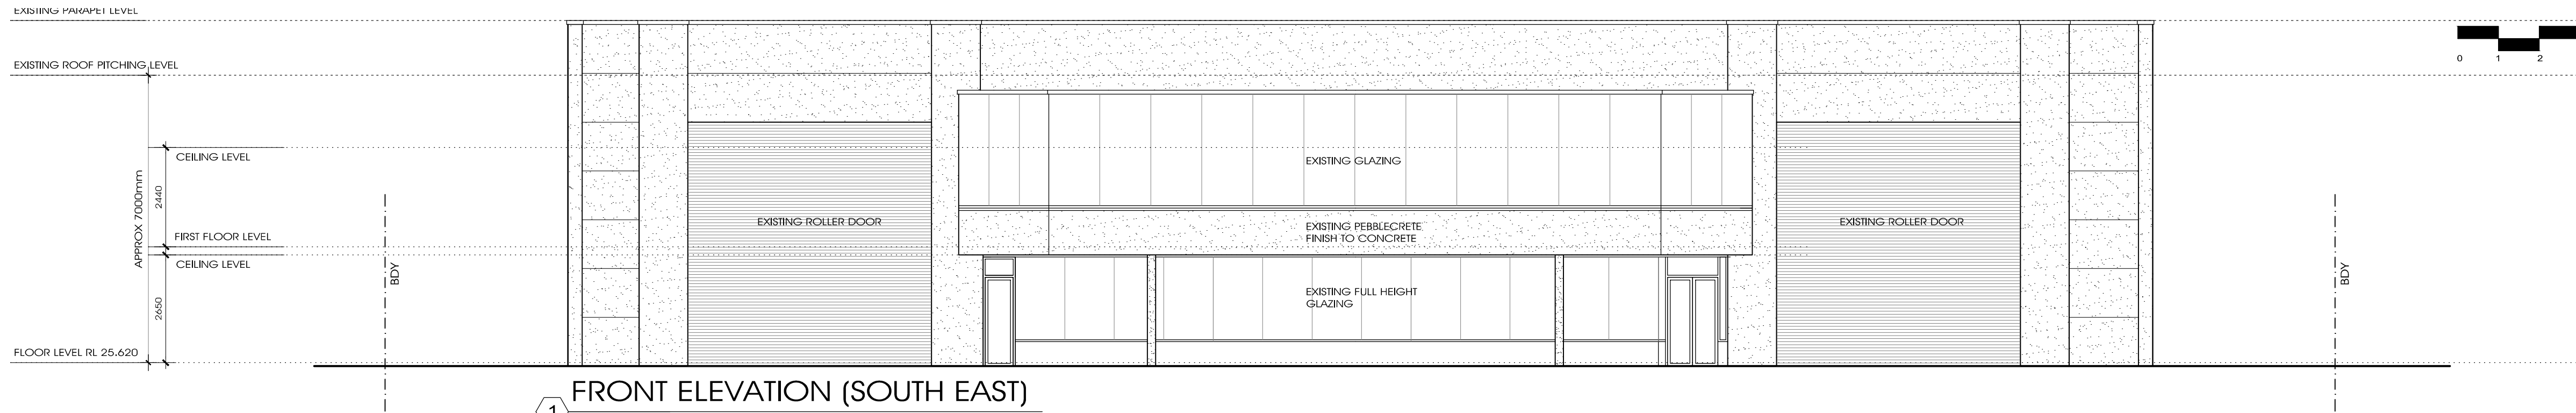

NOTES:


- © COPYRIGHT RESERVED. NO PART OF THESE PLANS MAY BE REPRODUCED OR TRANSMITTED IN ANY FORM WITHOUT WRITTEN PERMISSION FROM THE OFFICE.
- ALL DIMENSIONS ARE IN MILLIMETRES UNLESS NOTED OTHERWISE.
- THIS DRAWING IS TO BE READ IN CONJUNCTION WITH THE SPECIFICATION AND ENGINEER'S DETAILS IF APPLICABLE.
- MEASURED DIMENSIONS TO BE TAKEN IN PREFERENCE TO SCALING.
- BUILDER TO VERIFY ALL DIMENSIONS ON SITE.

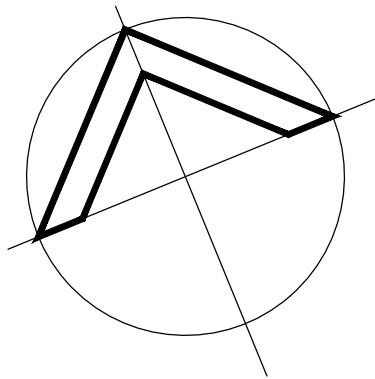 

dwg title :
**EXISTING WAREHOUSE
ELEVATIONS,SECTION & FFPLAN**

project : PROPOSED BATTERY RECYCLING FACILITY
client : Jeffery Park
address : 10 Lancaster St
INGLESBURN
SYDNEY

scale :	1:100 @ A1	issue :	dwg no:
drawn by :	NS	G	07
date :	27.03.17		
filename :	10lancaster		

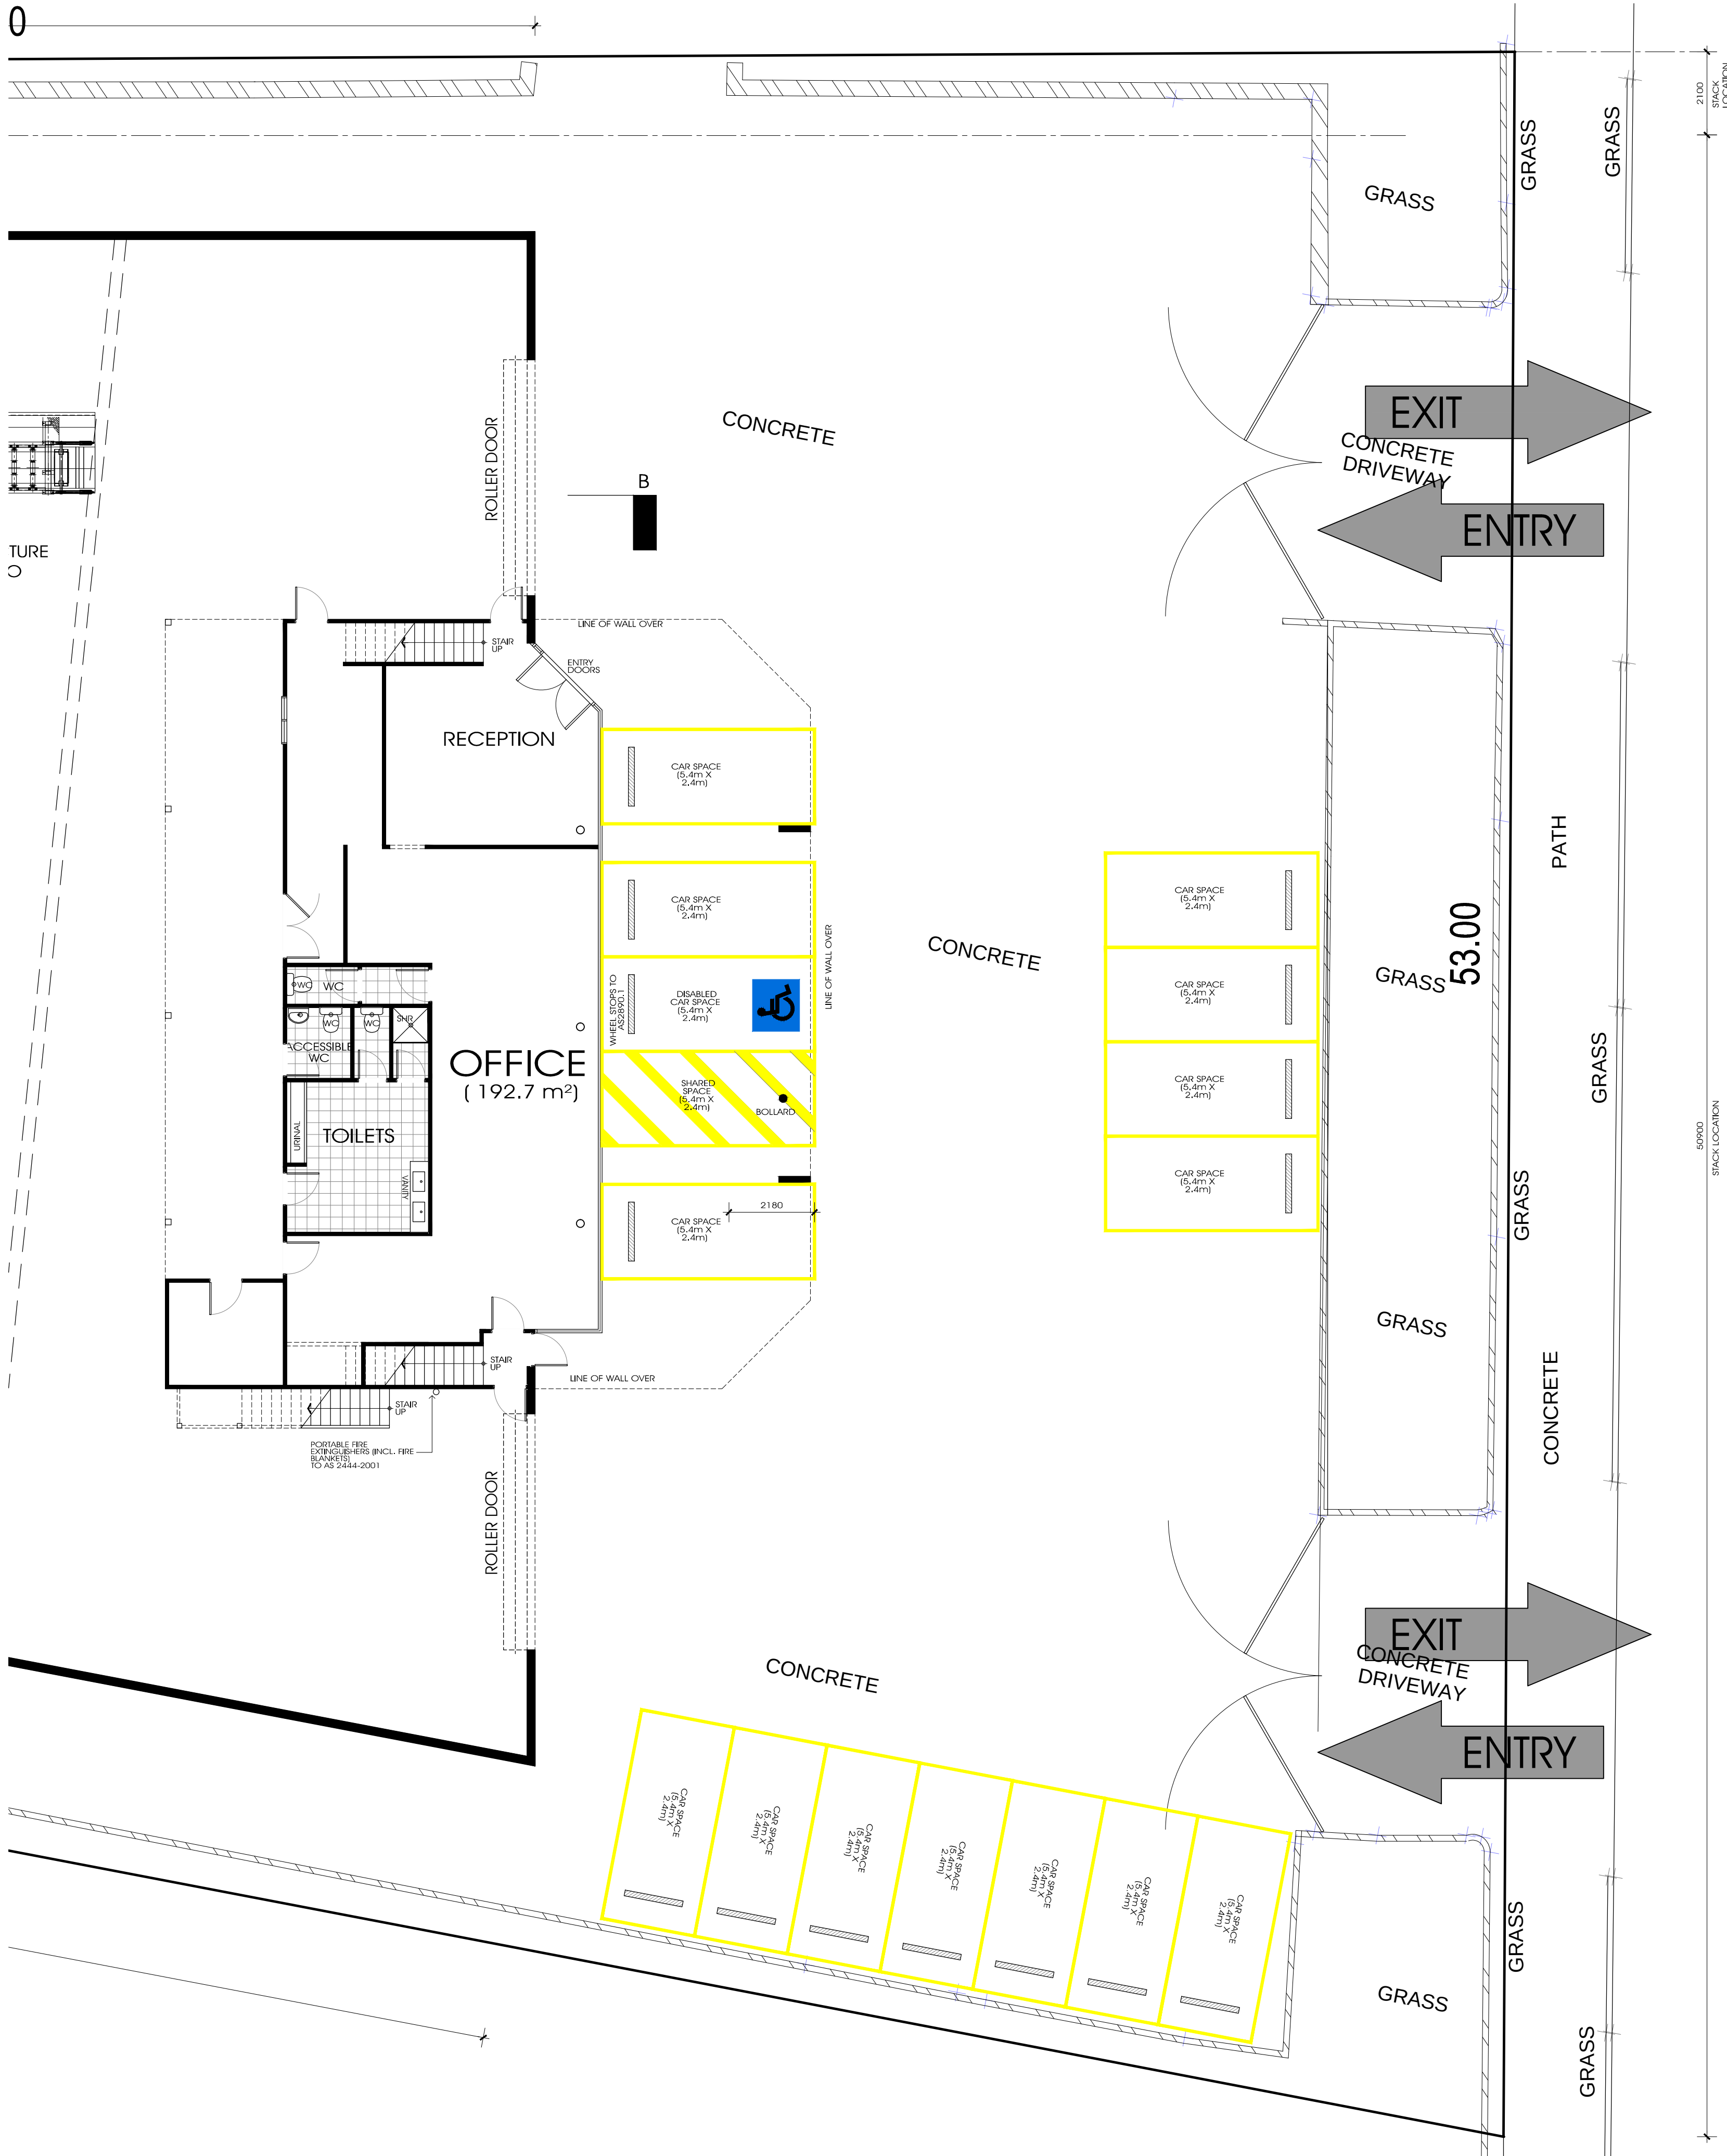

NOTES:
O COPYRIGHT RESERVED. NO PART OF THESE PLANS MAY BE REPRODUCED OR TRANSMITTED IN ANY FORM WITHOUT WRITTEN PERMISSION FROM THE OFFICE.
O ALL DIMENSIONS ARE IN MILLIMETERS UNLESS NOTED OTHERWISE.
O THIS DRAWING IS TO BE READ IN CONJUNCTION WITH THE SPECIFICATION AND ENGINEER'S DETAILS, IF APPLICABLE.
O REQUIRED DIMENSIONS TO BE TAKEN IN PREFERENCE TO SCALING.
O BUILDER TO VERIFY ALL DIMENSIONS ON SITE.

PARKING PLAN

Scale 1:100 @ A1



dwg title :

PARKING PLAN

project : PROPOSED BATTERY RECYCLING FACILITY

client : Jeffery Park

address : 10 Lancaster St
INGLEBURN
SYDNEY

scale : 1:100 @ A1

drawn by : NS

date : 27.03.17

filename : 10lancaster

issue : dwg no:

G 08