

PROPOSED CHANGE OF USE
TO EXISTING WAREHOUSE BUILDING

BATTERY RECYCLING FACILITY

Jeffery Park

No. 10 Lancaster Street

INGLEBURN NSW

FIRE SAFETY SCHEDULE

Essential fire or other safety measures	Minimum standard of performance			
	Building Code of Australia Section/Clause/Specification	Australian Standard Number	Existing	Proposed
Emergency lighting	E4.2, E4.4, H101. 20	2293.1-2005	✓	
Exit signs	E4.5-4.8	2293.1-2005	✓	✓
Portable fire extinguishers (including fire blankets)	E1.6	2444-2001		✓
Smoke detectors & heat detectors	C3.5-3.8, C3.11 D2.19, D2.21 E2.2, Spec E2.2a	3786-1993	✓	

Finishes and Colour Schedule	
INTERNAL COLOUR SELECTION	
Walls - Paint Finish Colour: Combination of Dulux 'Vivid White Dulux ' Grey Pebble 1/4' and Colorbond Ironstone	PN2E1 Vivid White P14B1Q Grey Pebble Quarter P14B1H Grey Pebble Half IRONSTONE®
EXTERNAL COLOUR SELECTION	
Walls - Any changes to external walls to match existing concrete finish.	

NOTES:
O COPYRIGHT RESERVED. NO PART OF THESE PLANS MAY BE REPRODUCED OR TRANSMITTED IN ANY FORM WITHOUT WRITTEN PERMISSION FROM THE OFFICE.
O ALL DIMENSIONS ARE IN MILLIMETRES UNLESS NOTED OTHERWISE.
O THIS DRAWING IS TO BE READ IN CONJUNCTION WITH THE SPECIFICATION AND ENGINEER'S DETAILS IF APPLICABLE.
O REQUIRED DIMENSIONS TO BE TAKEN IN PREFERENCE TO SCALING.
O BUILDER TO VERIFY ALL DIMENSIONS ON SITE.

NO. SHEET

TITLE

REVISION

01 N/A COVER SHEET

02 1:200 SITE/LOCALITY PLAN

03 1:100 PROPOSED LAYOUT

04 1:100 PROP. ELEVATIONS SECTION

05 1:100 EXISTING PLANS 1/2

06 1:100 EXISTING PLANS 2/2

C

16.06.16

UPDATE PER COMMENTS

B

01.06.16

UPDATE PER DWG FROM MANUFACTURER

A

06.01.16

ISSUED TO CLIENT

amendmnt :

date :

issued for :

planmaster

DESIGN CONSULTANTS

dwg title :

TITLE PAGE

project :

PROPOSED BATTERY RECYCLING FACILITY

client :

Jeffery Park

address :

10 Lancaster St
INGLEBURN
SYDNEY

scale :

NTS @ A1

issue :

C

dwg no:

01

drawn by :


NS

date :

16.06.16

filename :

10lancaster

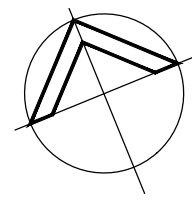

NOTES:
O COPYRIGHT RESERVED. NO PART OF THESE PLANS MAY BE REPRODUCED OR TRANSMITTED IN ANY FORM WITHOUT WRITTEN PERMISSION FROM THE OFFICE.
O ALL DIMENSIONS ARE IN MILLIMETRES UNLESS NOTED OTHERWISE.
O THIS DRAWING IS TO BE READ IN CONJUNCTION WITH THE SPECIFICATION AND ENGINEER'S DETAILS, IF APPLICABLE.
O FIGURED DIMENSIONS TO BE TAKEN IN PREFERENCE TO SCALING.
O BUILDER TO VERIFY ALL DIMENSIONS ON SITE.




LOCALITY PLAN

1 Scale: NTS @ A1

STREET

LANCASTER

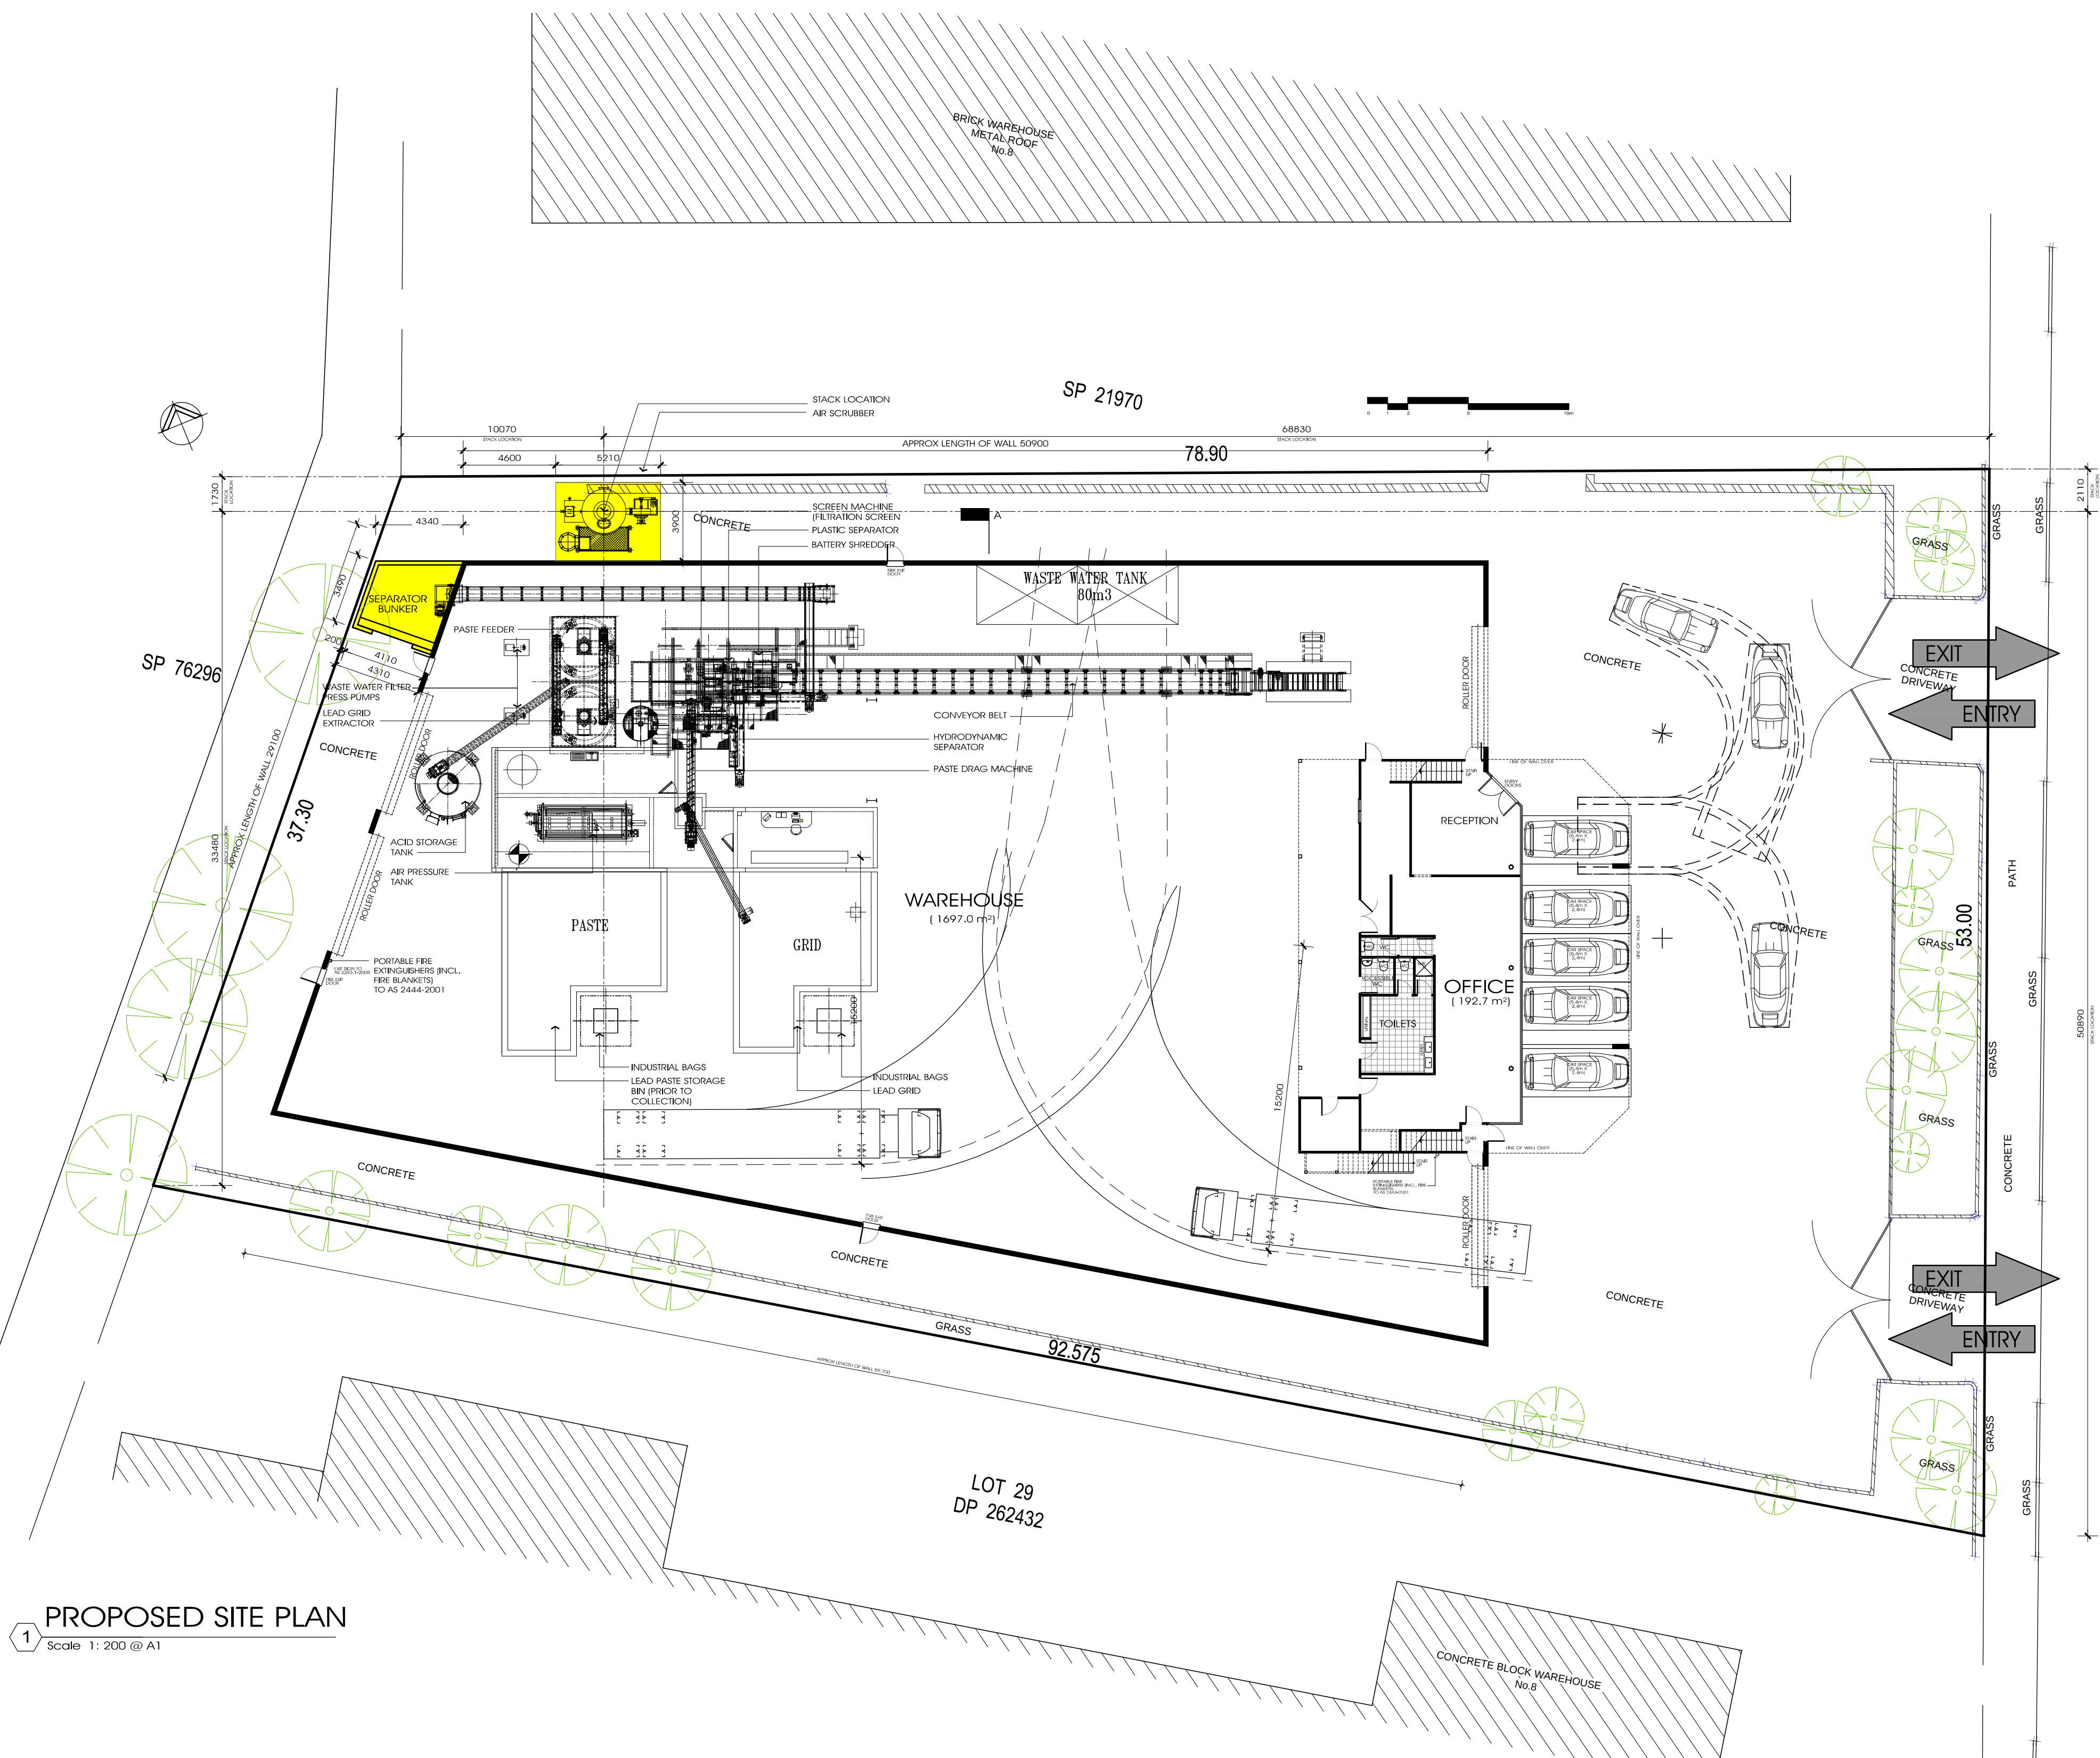

PROPOSED SITE PLAN


1 Scale: 1:200 @ A1



dwg title :
PROPOSED SITE PLAN

project : PROPOSED BATTERY RECYCLING FACILITY
client : Jeffery Park
address : 10 Lancaster St
INGLEBURN
SYDNEY

scale :	1:200 @ A1	issue :	dwg no:
drawn by :	NS	C	02
date :	03.01.16		
filename :	10lancaster		

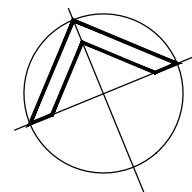

SP 21970



- NOTES:
- COPYRIGHT RESERVED. NO PART OF THESE PLANS MAY BE REPRODUCED OR TRANSMITTED IN ANY FORM OR BY ANY MEANS WITHOUT PERMISSION FROM THE OFFICE.
 - ALL DIMENSIONS ARE IN MILLIMETERS UNLESS NOTED OTHERWISE.
 - THIS DRAWING IS TO BE READ IN CONJUNCTION WITH THE SPECIFICATION AND ENGINEER'S DETAILS, IF APPLICABLE.
 - MEASURED DIMENSIONS TO BE TAKEN IN PREFERENCE TO SCALING.
 - BUILDER TO VERIFY ALL DIMENSIONS ON SITE.

legend:

NEW EXTERNAL WORK

SP 76296

37.30

WAREHOUSE
(1697.0 m²)

OFFICE
(192.7 m²)

GROUND FLOOR PLAN

Scale 1:100 @ A1

GRASS

92.575



dwg title :

PROPOSED FLOOR PLAN

project : PROPOSED BATTERY RECYCLING FACILITY

client : Jeffery Park

address : 10 Lancaster St
INGLEBURN
SYDNEY

scale : 1:100 @ A1 issue : dwg no:

drawn by : NS

date : 03.01.16




filename : 10lancaster

C 03

NOTES:
O COPYRIGHT RESERVED. NO PART OF THESE PLANS MAY BE REPRODUCED OR TRANSMITTED IN ANY FORM WITHOUT WRITTEN PERMISSION FROM THE OFFICE.
O ALL DIMENSIONS ARE IN MILLIMETRES UNLESS NOTED OTHERWISE.
O THIS DRAWING IS TO BE READ IN CONJUNCTION WITH THE SPECIFICATION AND ENGINEER'S DETAILS, IF APPLICABLE.
O REQUIRED DIMENSIONS TO BE TAKEN IN PREFERENCE TO SCALING.
O BUILDER TO VERIFY ALL DIMENSIONS ON SITE.

legend:

NEW EXTERNAL WORK

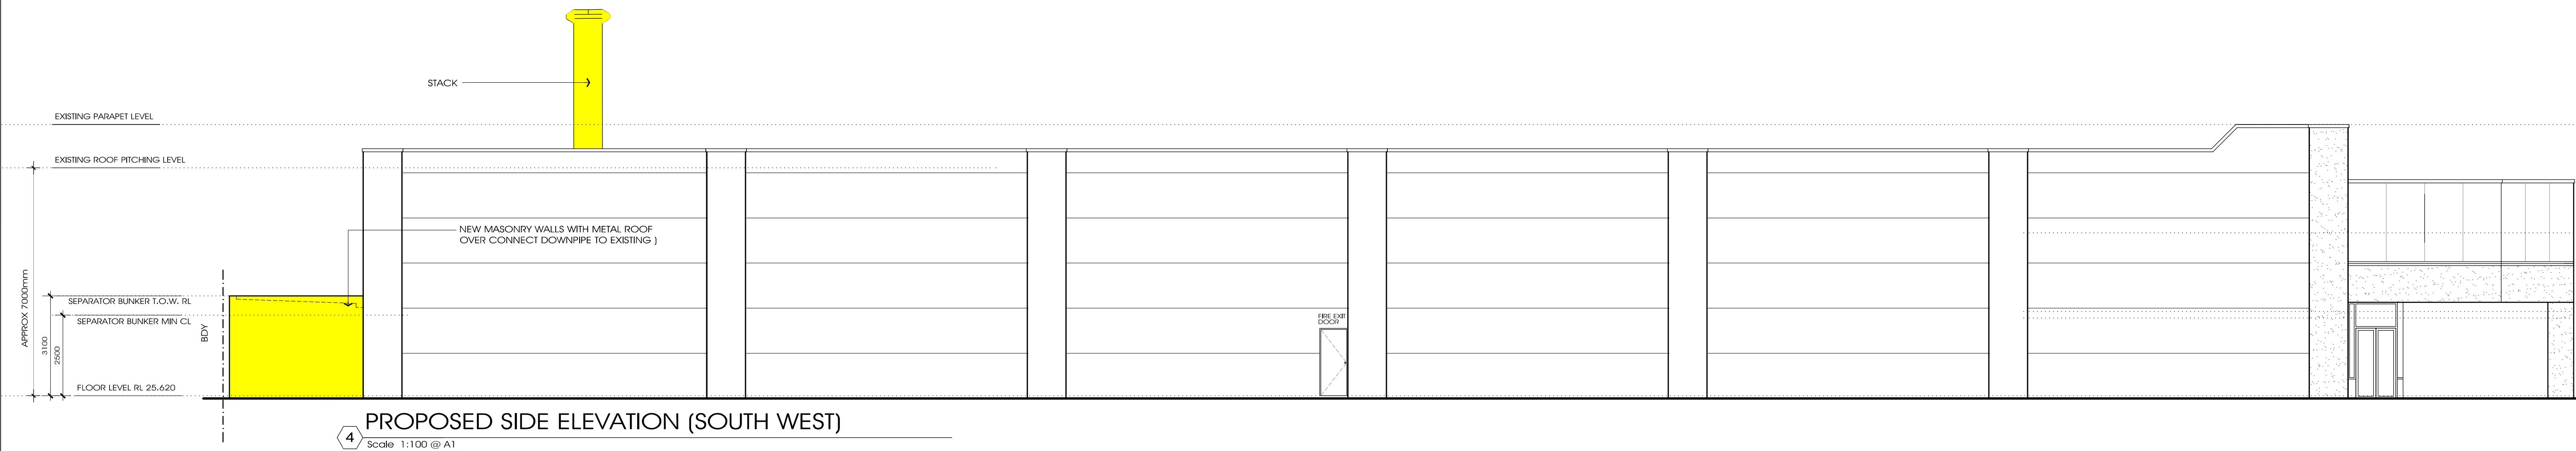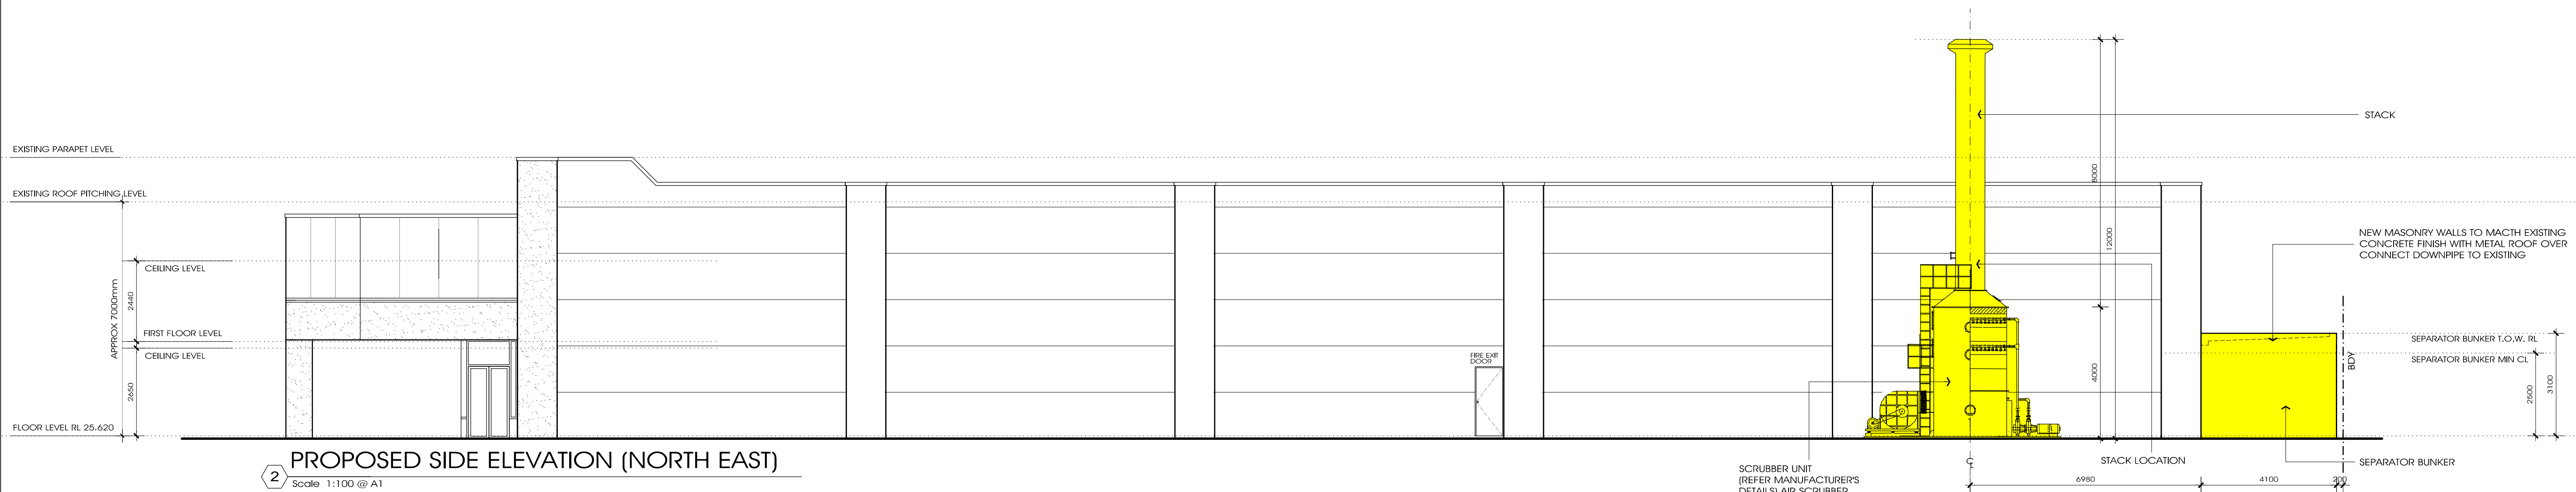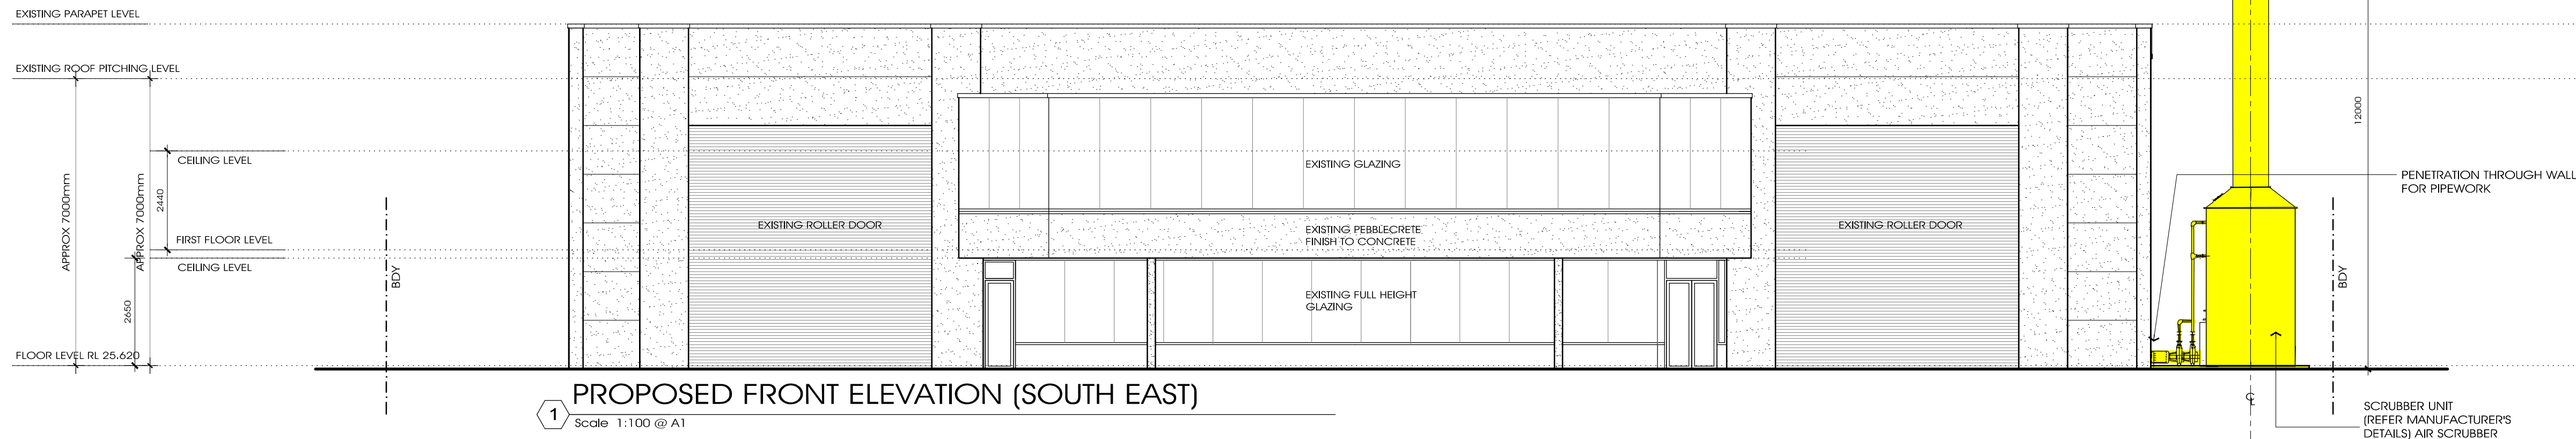

dwg title :
PROPOSED CHANGES
ELEVATIONS & SECTION 1/2

project : PROPOSED BATTERY RECYCLING FACILITY
client : Jeffery Park
address : 10 Lancaster St
INGLESBURN
SYDNEY

scale : 1:100 @ A1
drawn by : NS
date : 03.01.16
filename : 10lancaster



issue :
C
04



- NOTES:
- COPYRIGHT RESERVED. NO PART OF THESE PLANS MAY BE REPRODUCED OR TRANSMITTED IN ANY FORM WITHOUT WRITTEN PERMISSION FROM THE OFFICE.
 - ALL DIMENSIONS ARE IN MILLIMETRES UNLESS NOTED OTHERWISE.
 - THIS DRAWING IS TO BE READ IN CONJUNCTION WITH THE SPECIFICATION AND ENGINEER'S DETAILS, IF APPLICABLE.
 - REQUIRED DIMENSIONS TO BE TAKEN IN PREFERENCE TO SCALING.
 - BUILDER TO VERIFY ALL DIMENSIONS ON SITE.

legend:

NEW EXTERNAL WORK

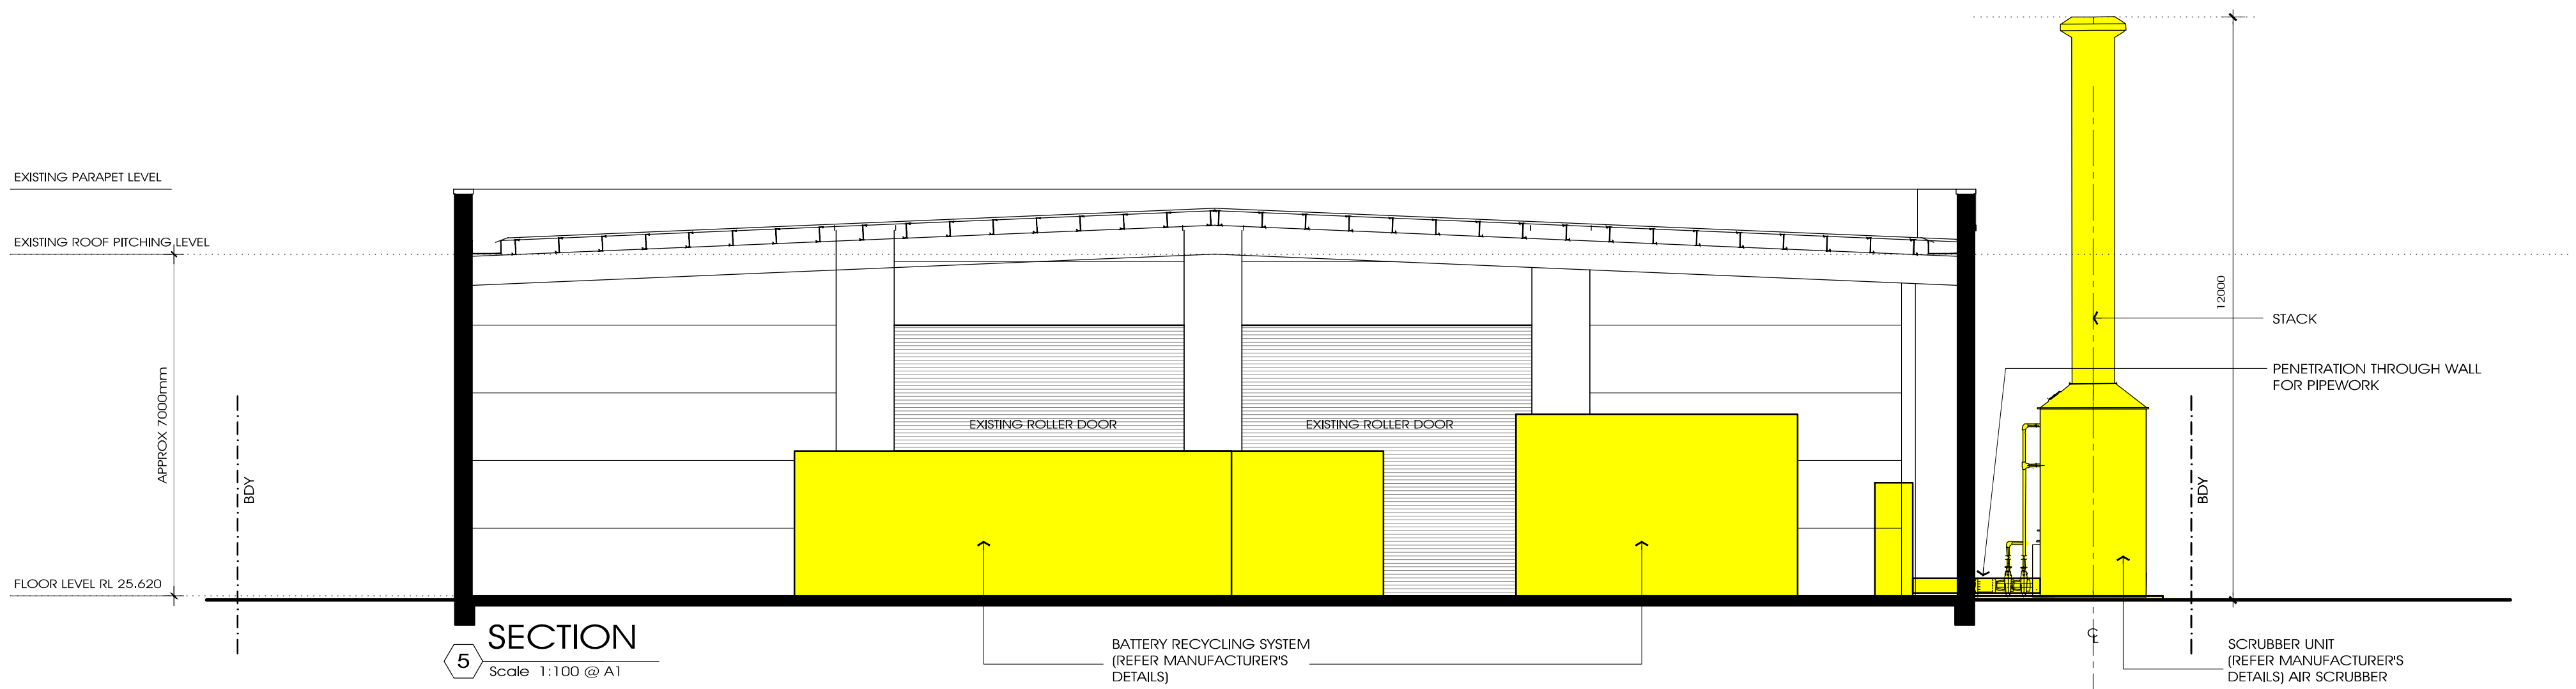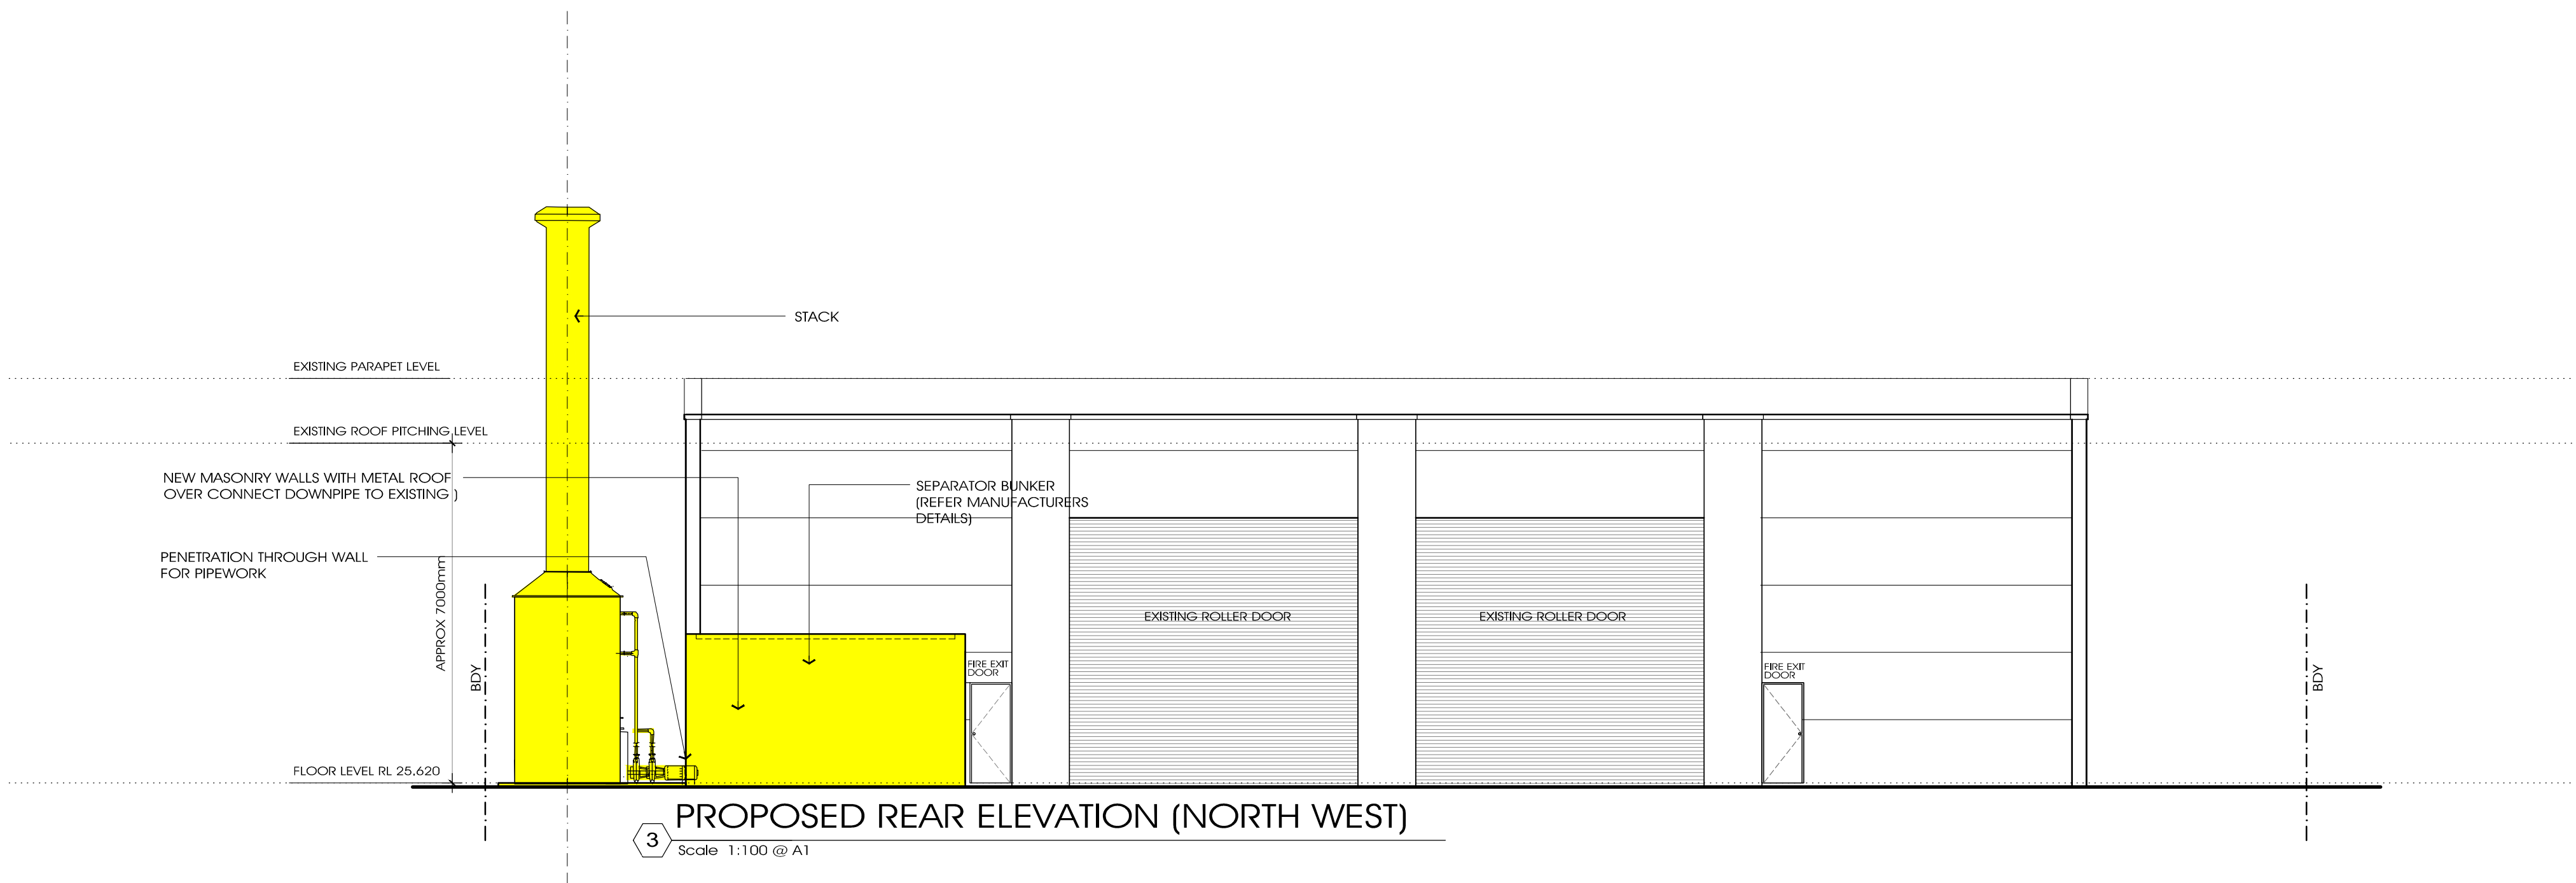

dwg title :

PROPOSED CHANGES
ELEVATIONS & SECTION 1/2

project : PROPOSED BATTERY RECYCLING FACILITY

client : Jeffery Park

address : 10 Lancaster St
INGLESBURN
SYDNEY

scale : 1:100 @ A1

drawn by : NS


date : 03.01.16

filename : 10lancaster

issue : dwg no:

C 05

NOTES:
O COPYRIGHT RESERVED. NO PART OF THESE PLANS MAY BE REPRODUCED OR TRANSMITTED IN ANY FORM OR BY ANY MEANS WITHOUT PERMISSION FROM THE OFFICE.
O ALL DIMENSIONS ARE IN METRES UNLESS NOTED OTHERWISE.
O THIS DRAWING IS TO BE READ IN CONJUNCTION WITH THE SPECIFICATION AND ENGINEER'S SCALE, IF APPLICABLE.
O FIGURED DIMENSIONS TO BE TAKEN IN PREFERENCE TO SCALING.
O BUILDER TO VERIFY ALL DIMENSIONS ON SITE.

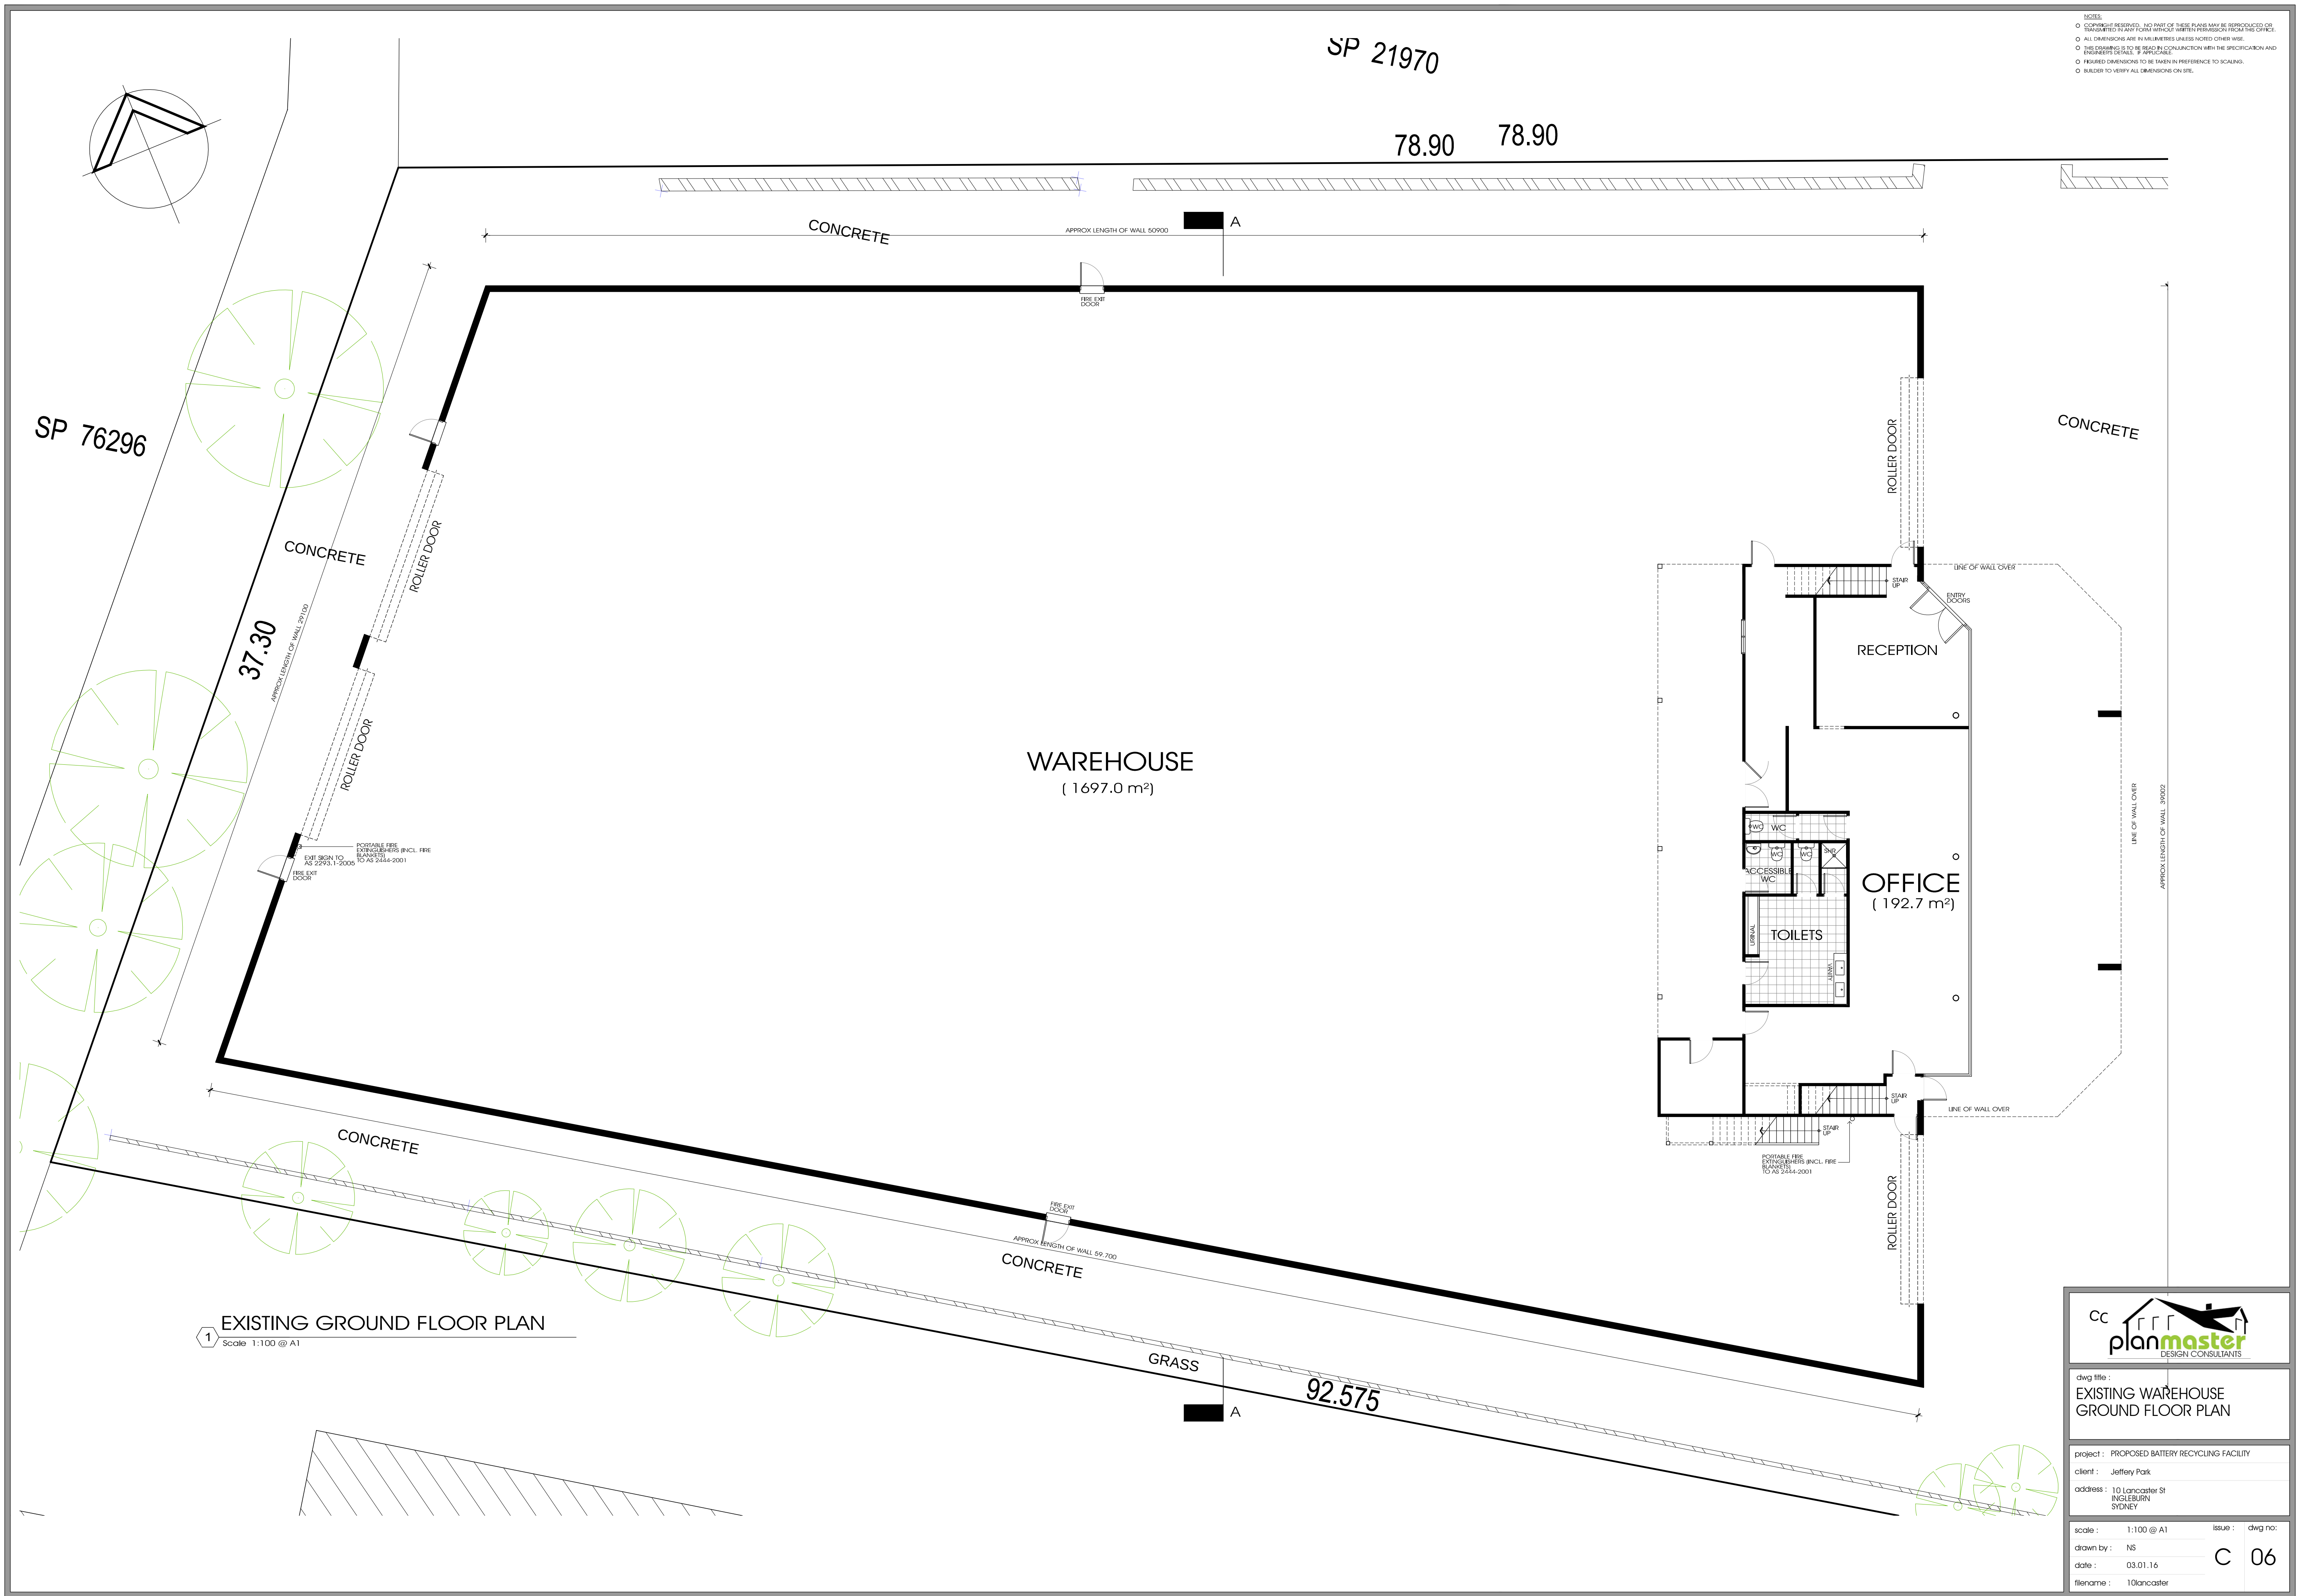


1 EXISTING GROUND FLOOR PLAN
Scale: 1:100 @ A1




dwg title :
EXISTING WAREHOUSE
GROUND FLOOR PLAN

project : PROPOSED BATTERY RECYCLING FACILITY
client : Jeffery Park
address : 10 Lancaster St
INGLESBURN
SYDNEY


scale :	1:100 @ A1	issue :	dwg no:
drawn by :	NS	C	06
date :	03.01.16		
filename :	10lancaster		

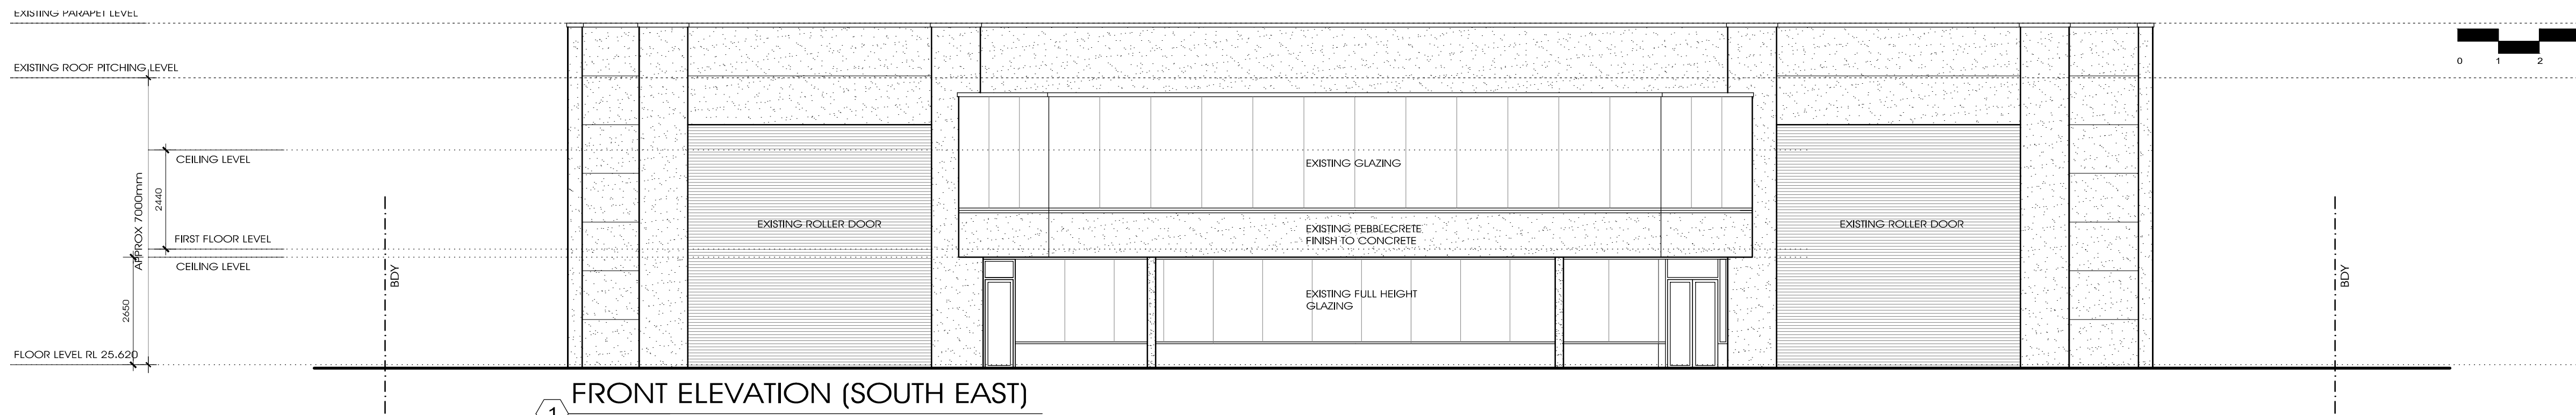


1 FRONT ELEVATION (SOUTH EAST)
Scale 1:100 @ A1

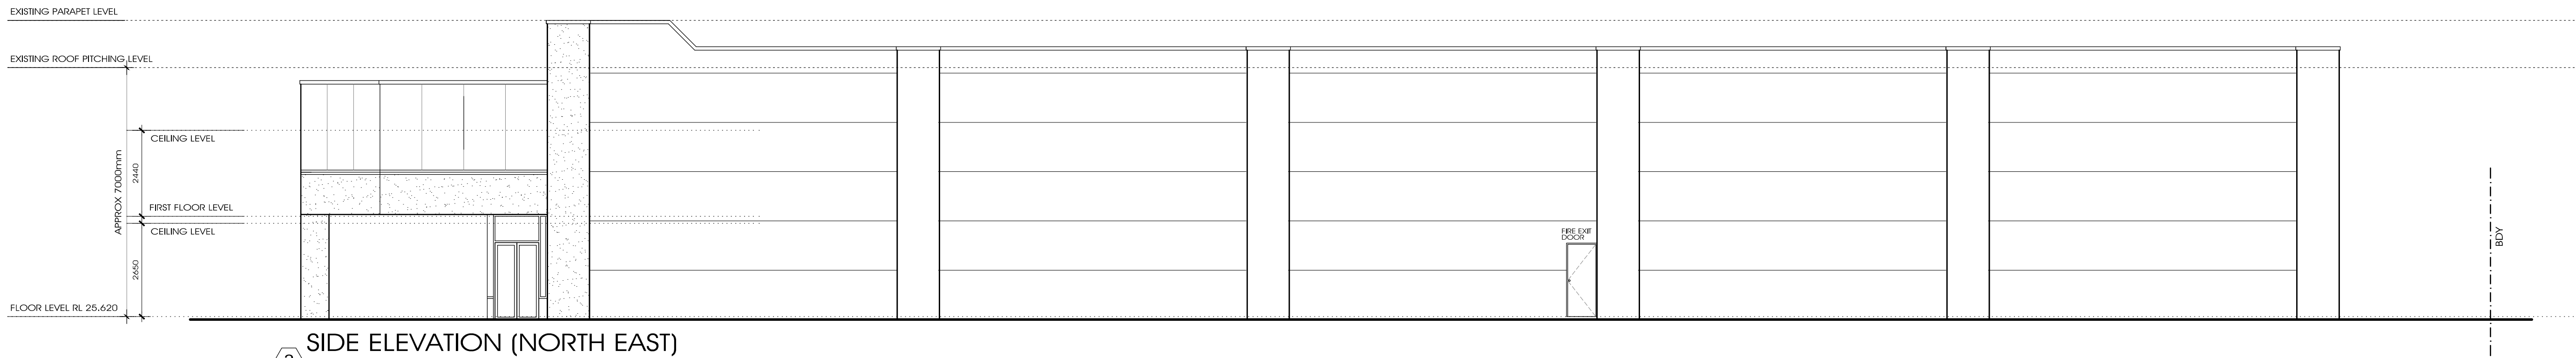


2 SIDE ELEVATION (NORTH EAST)
Scale 1:100 @ A1

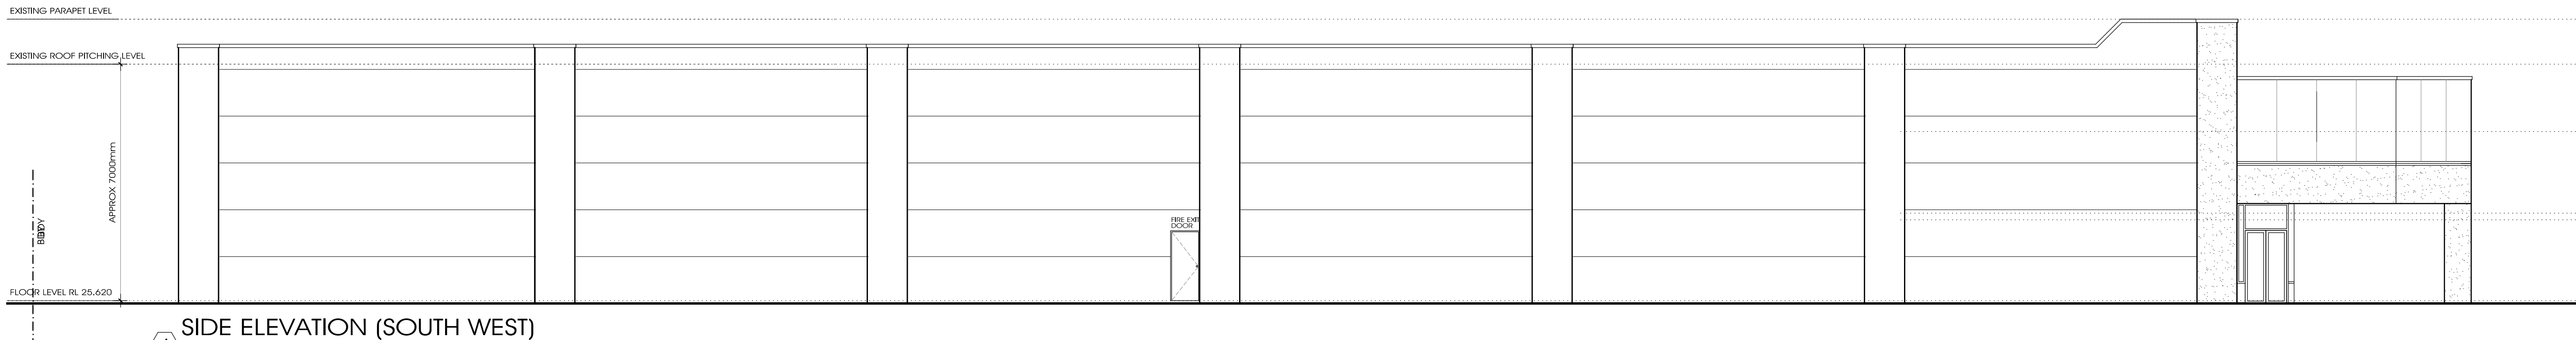


4 SIDE ELEVATION (SOUTH WEST)
Scale 1:100 @ A1

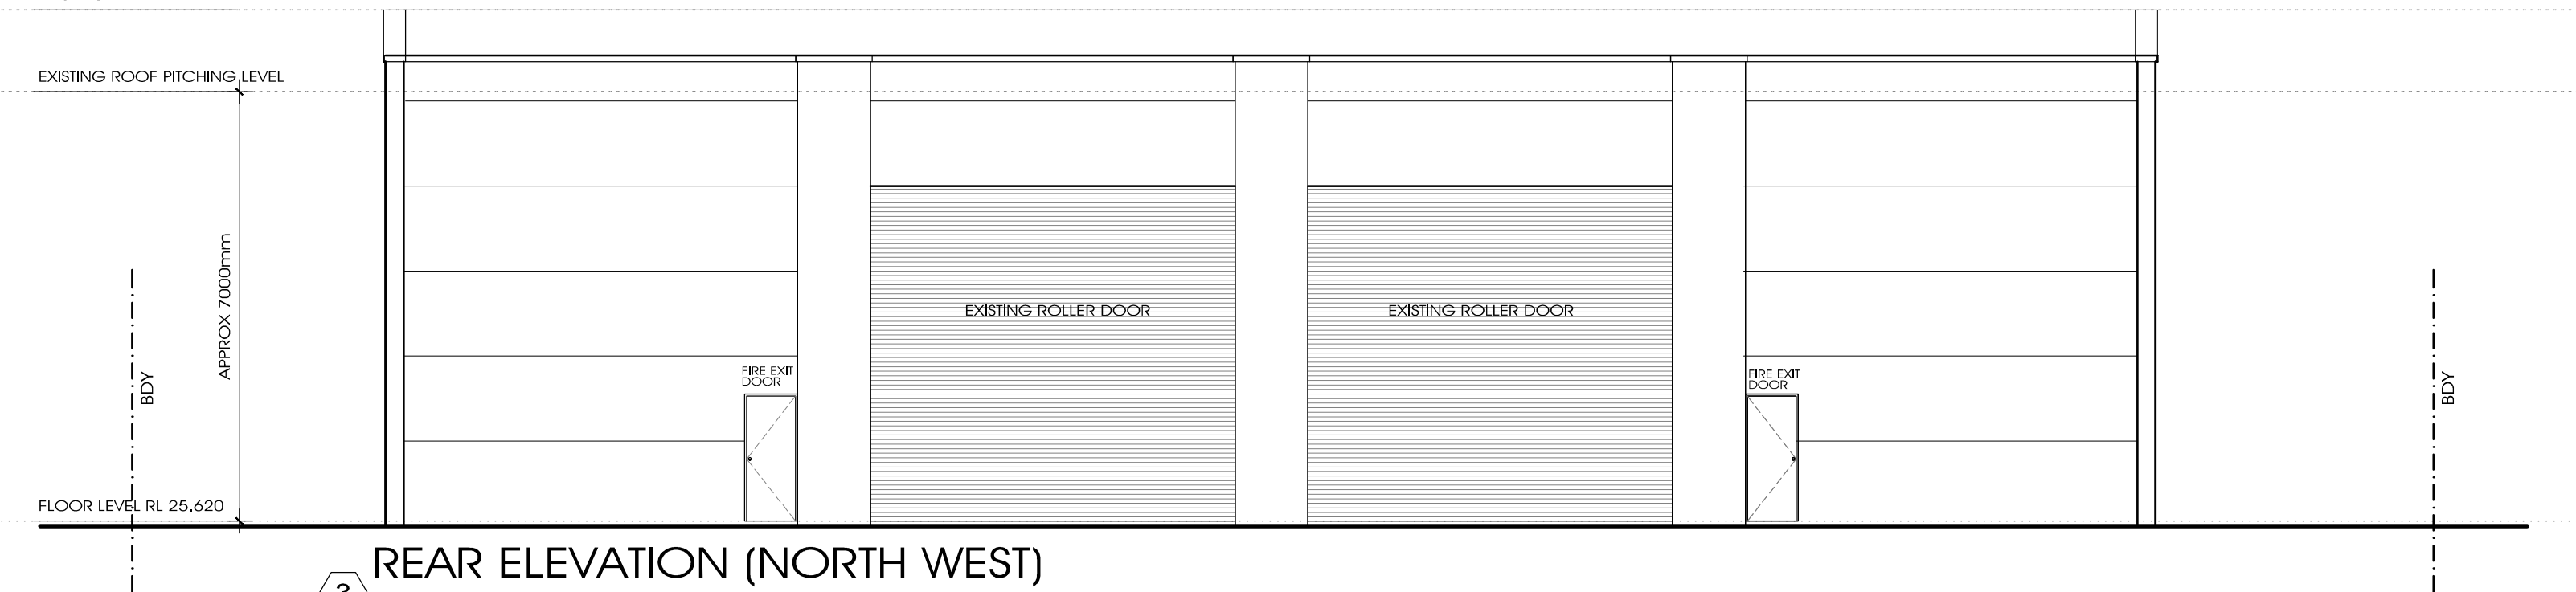

3 REAR ELEVATION (NORTH WEST)
Scale 1:100 @ A1

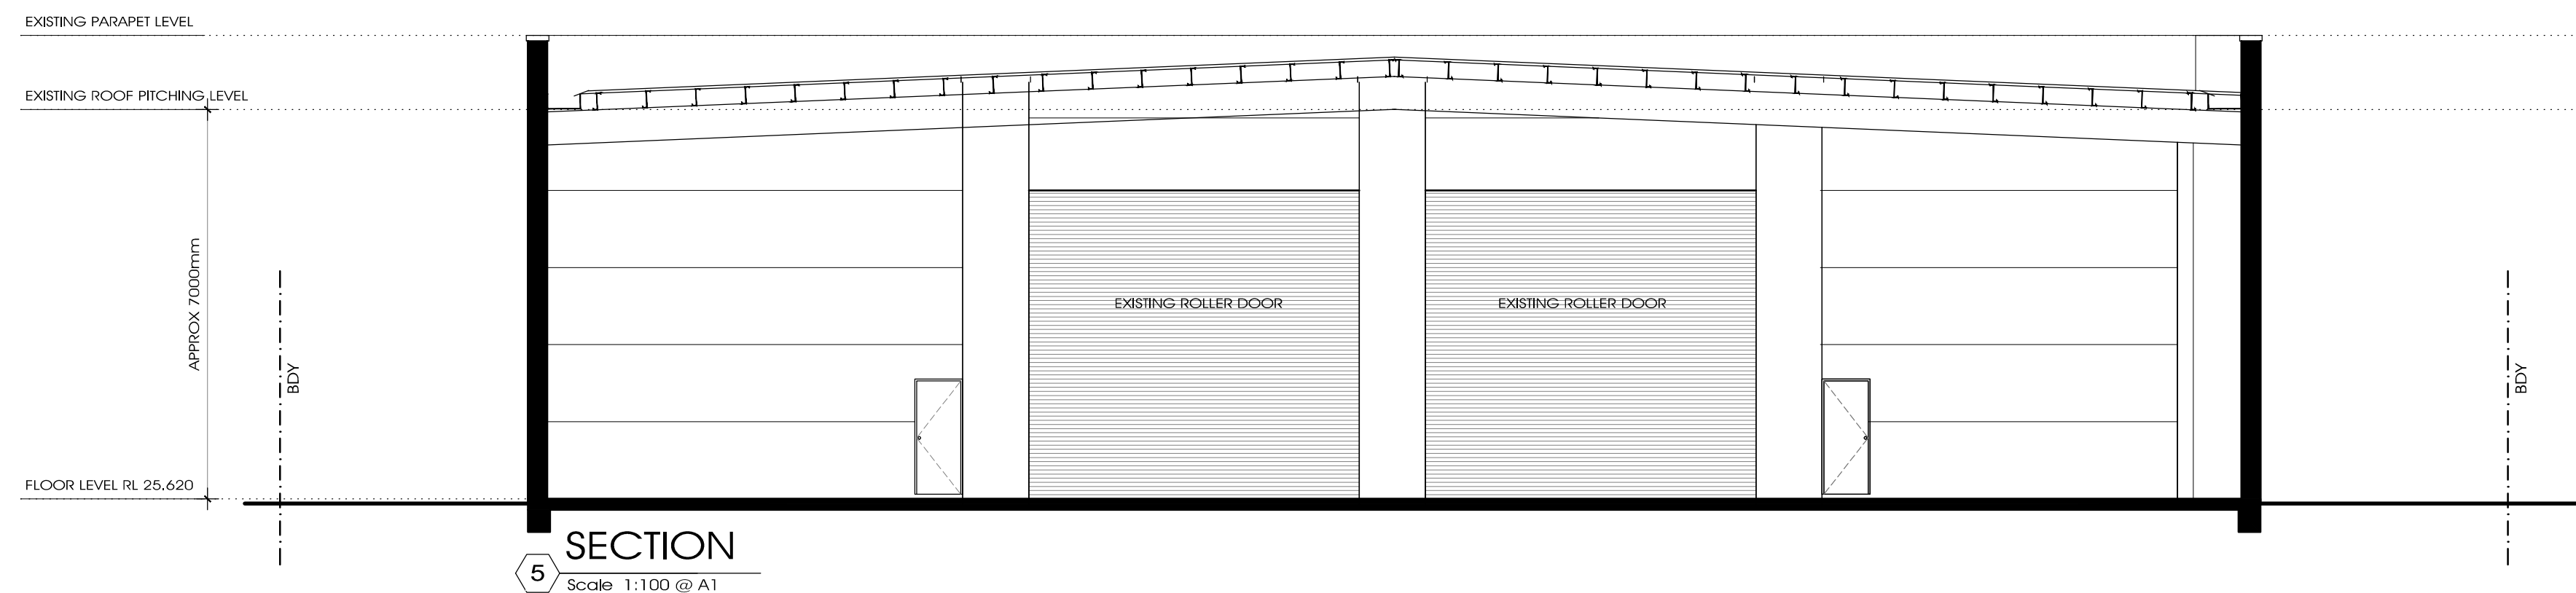


5 SECTION
Scale 1:100 @ A1

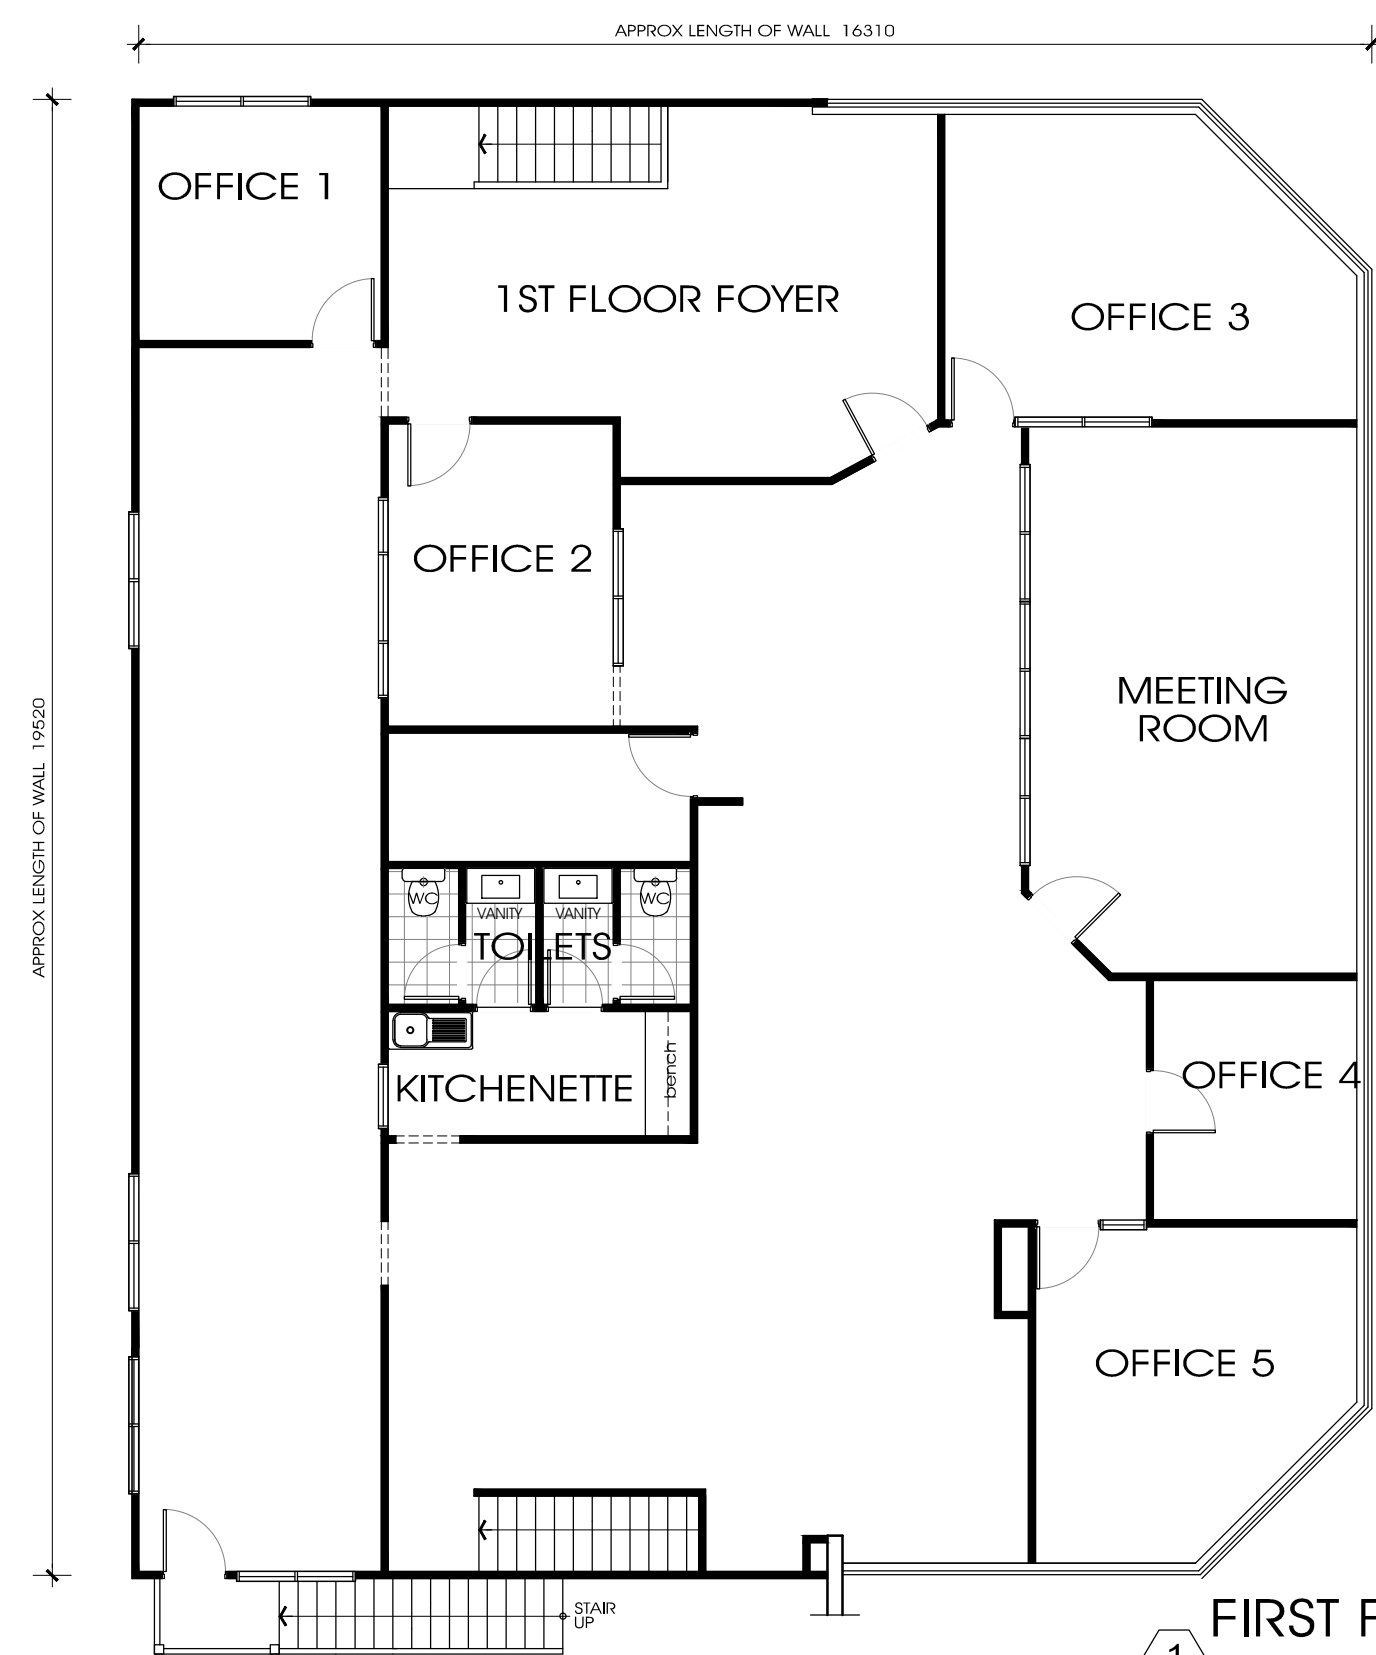

1 FIRST FLOOR PLAN
Scale 1:100 @ A1

NOTES:
O COPYRIGHT RESERVED. NO PART OF THESE PLANS MAY BE REPRODUCED OR TRANSMITTED IN ANY FORM WITHOUT WRITTEN PERMISSION FROM THE OFFICE.
O ALL DIMENSIONS ARE IN MILLIMETERS UNLESS NOTED OTHERWISE.
O THIS DRAWING IS TO BE READ IN CONJUNCTION WITH THE SPECIFICATION AND ENGINEER'S DETAILS.
O DIMENSIONS TO BE TAKEN IN PREFERENCE TO SCALING.
O BUILDER TO VERIFY ALL DIMENSIONS ON SITE.

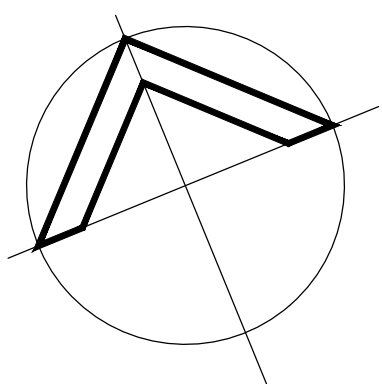

dwg title :
EXISTING WAREHOUSE
ELEVATIONS, SECTION & FFPLAN

project : PROPOSED BATTERY RECYCLING FACILITY
client : Jeffery Park
address : 10 Lancaster St
INGLEBURN
SYDNEY

scale : 1:100 @ A1
drawn by : NS
date : 03.01.16
filename : 10lancaster

issue :
C
07