


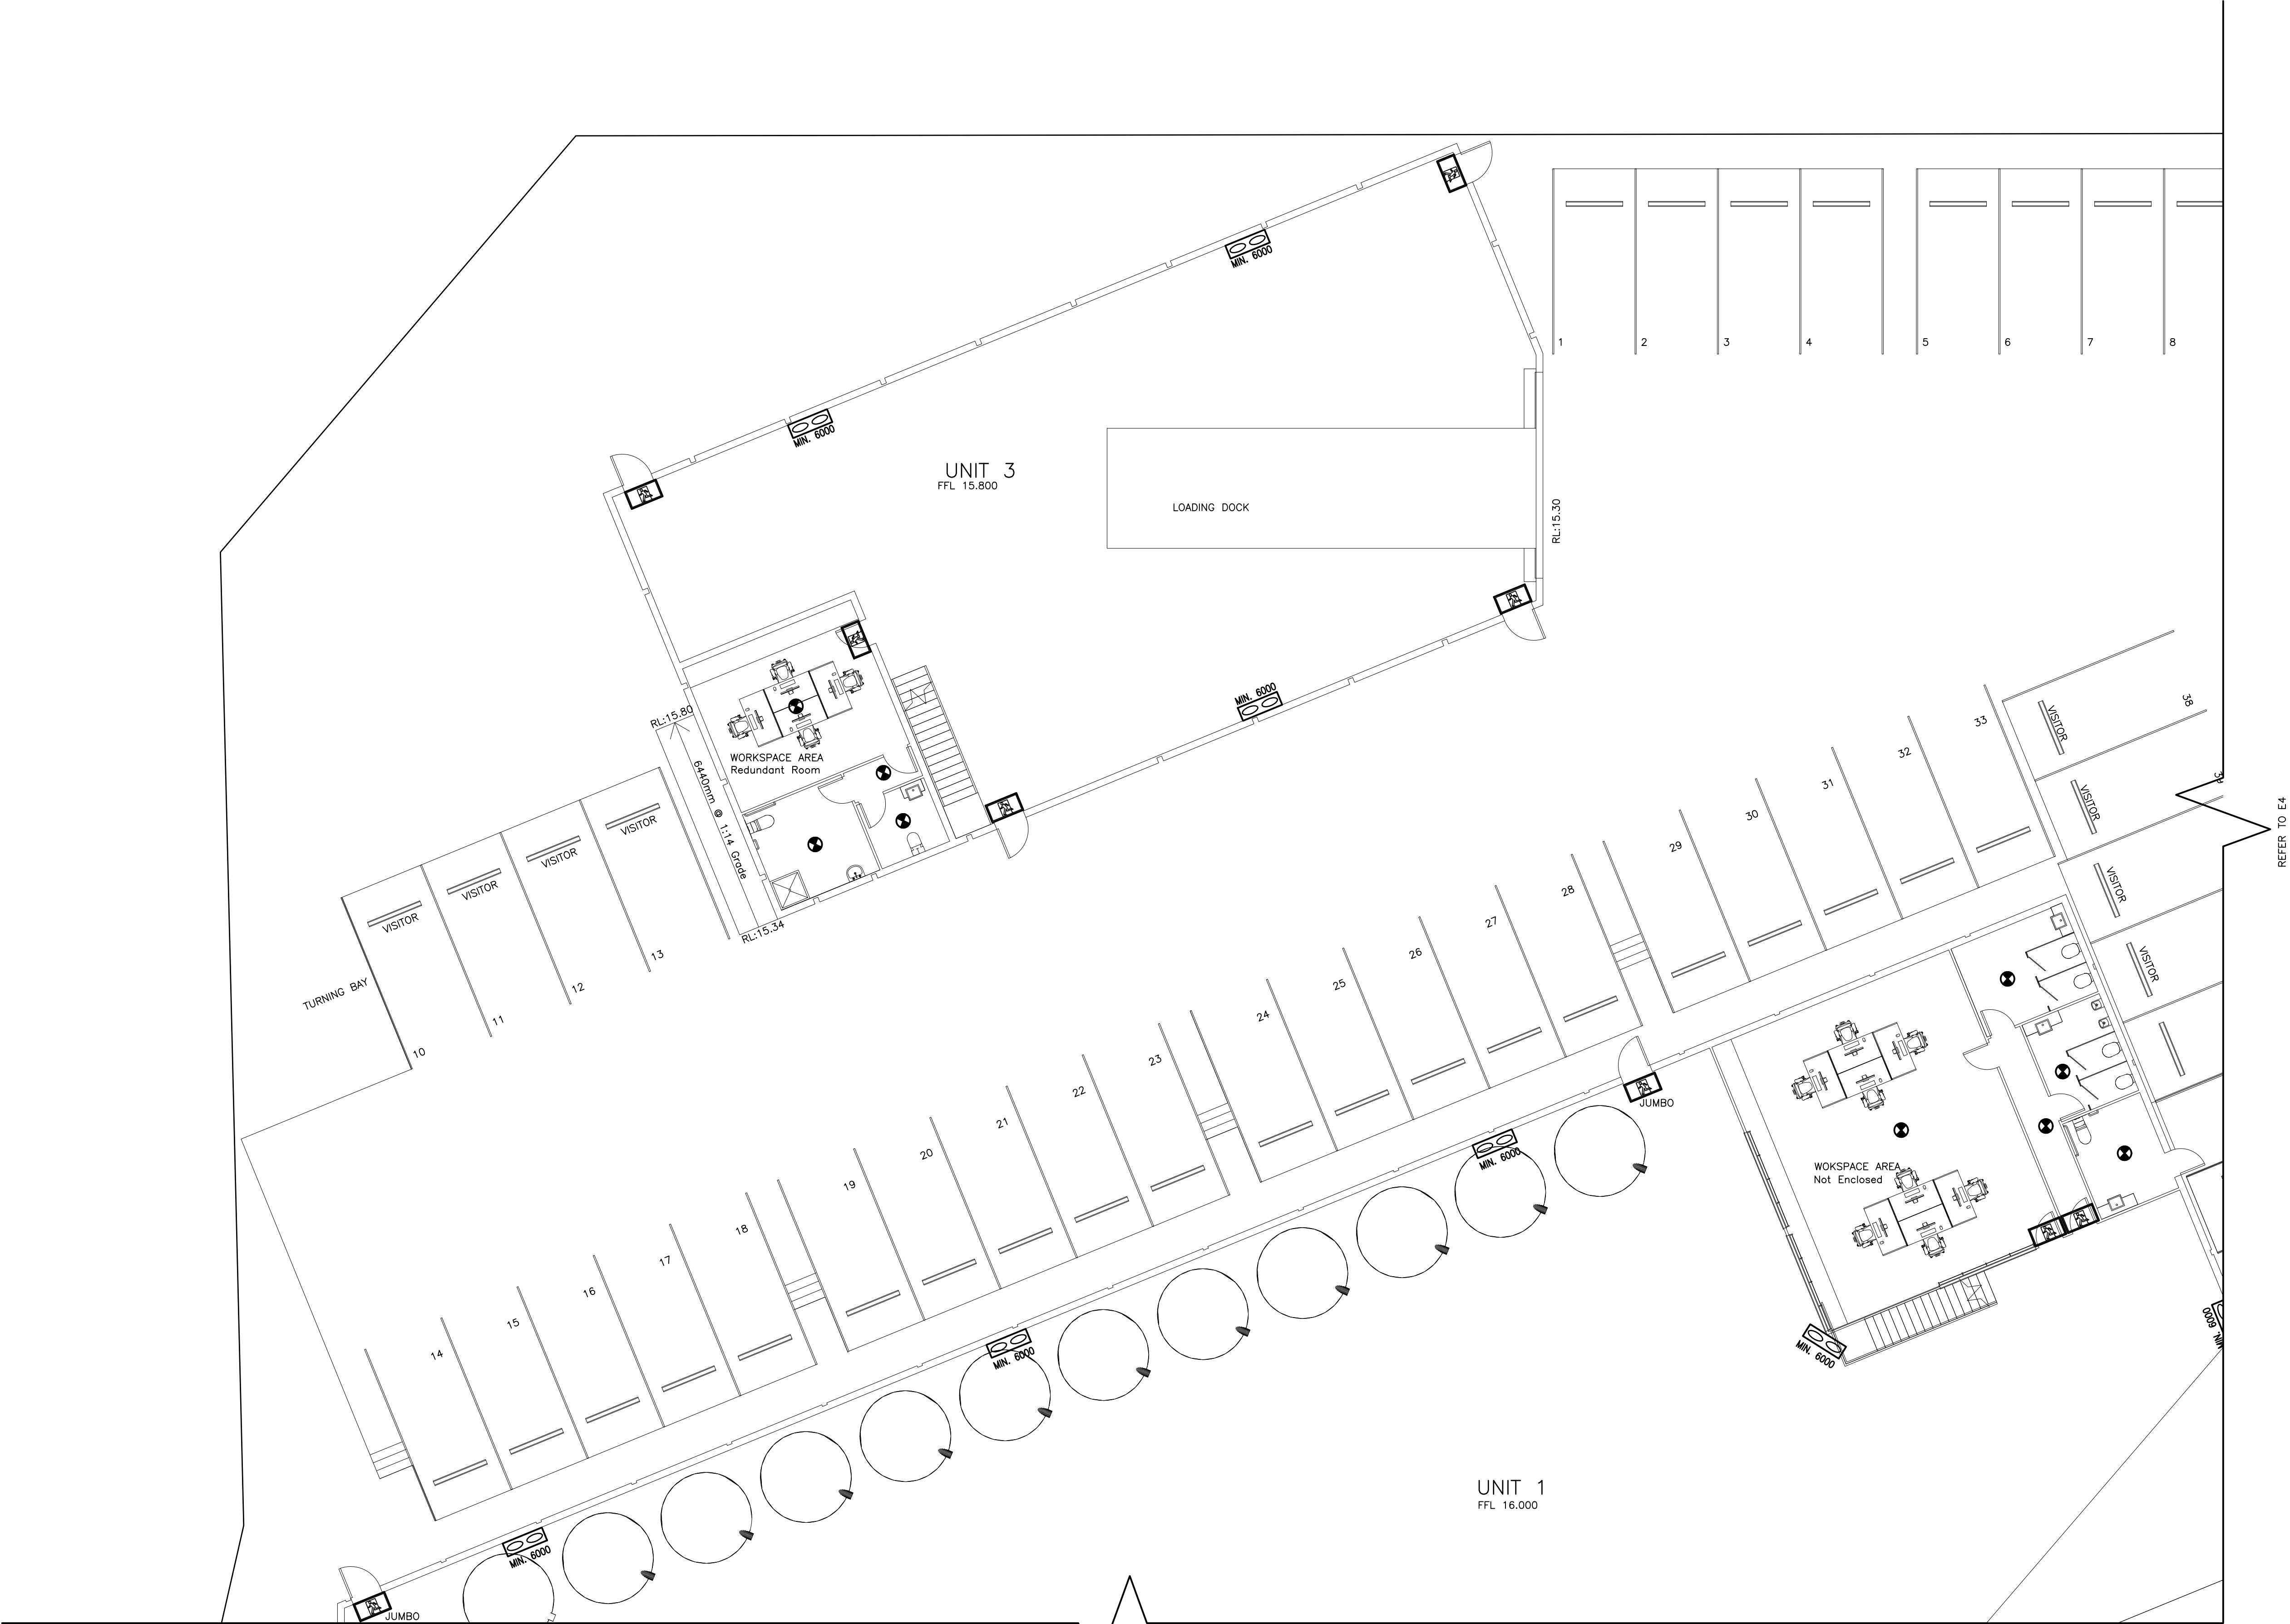

GROUND FLOOR PLAN – PART A
SCALE 1:100

REFER TO E3

REFER TO E4


Rev.	Date	Description

NOTES

ISSUED FOR CONSTRUCTION
CERTIFICATE
Copyright © VISCONA PTY LTD

CLIENT

ARCHITECT
BANI DESIGN
18 Villiers street,
Parramatta, NSW
Phone + 612 9188 8250
E:info@banidesign.com.au

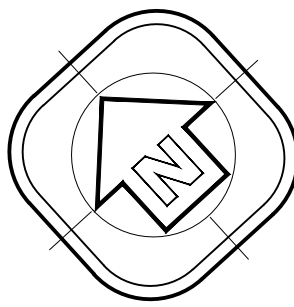


Viscona PTY. LTD.

BUILDING SERVICES ENGINEERS
ACN 052 848 405

23–25 KAREELA CRESCENT
GREENACRE NSW 2190


TEL 9793 9291
FAX 9796 4560
EMAIL VISCONA@BIGPOND.NET.AU
MOBILE 0411 38 0404

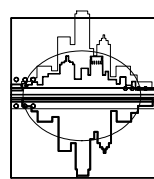

PROPOSED INDUSTRIAL DEVELOPMENT
5 KIORA STREET, YENNORA NSW

GROUND FLOOR PLAN – PART A
ESSENTIAL ELECTRICAL SERVICES

JOB NO NUMBER IN SET	2009/09 9	SHEET No. E2	REV 0
SCALES AS SHOWN @A1	DATE 02/10/2020	CHECKED A FARAH	
DRAWN K.P			

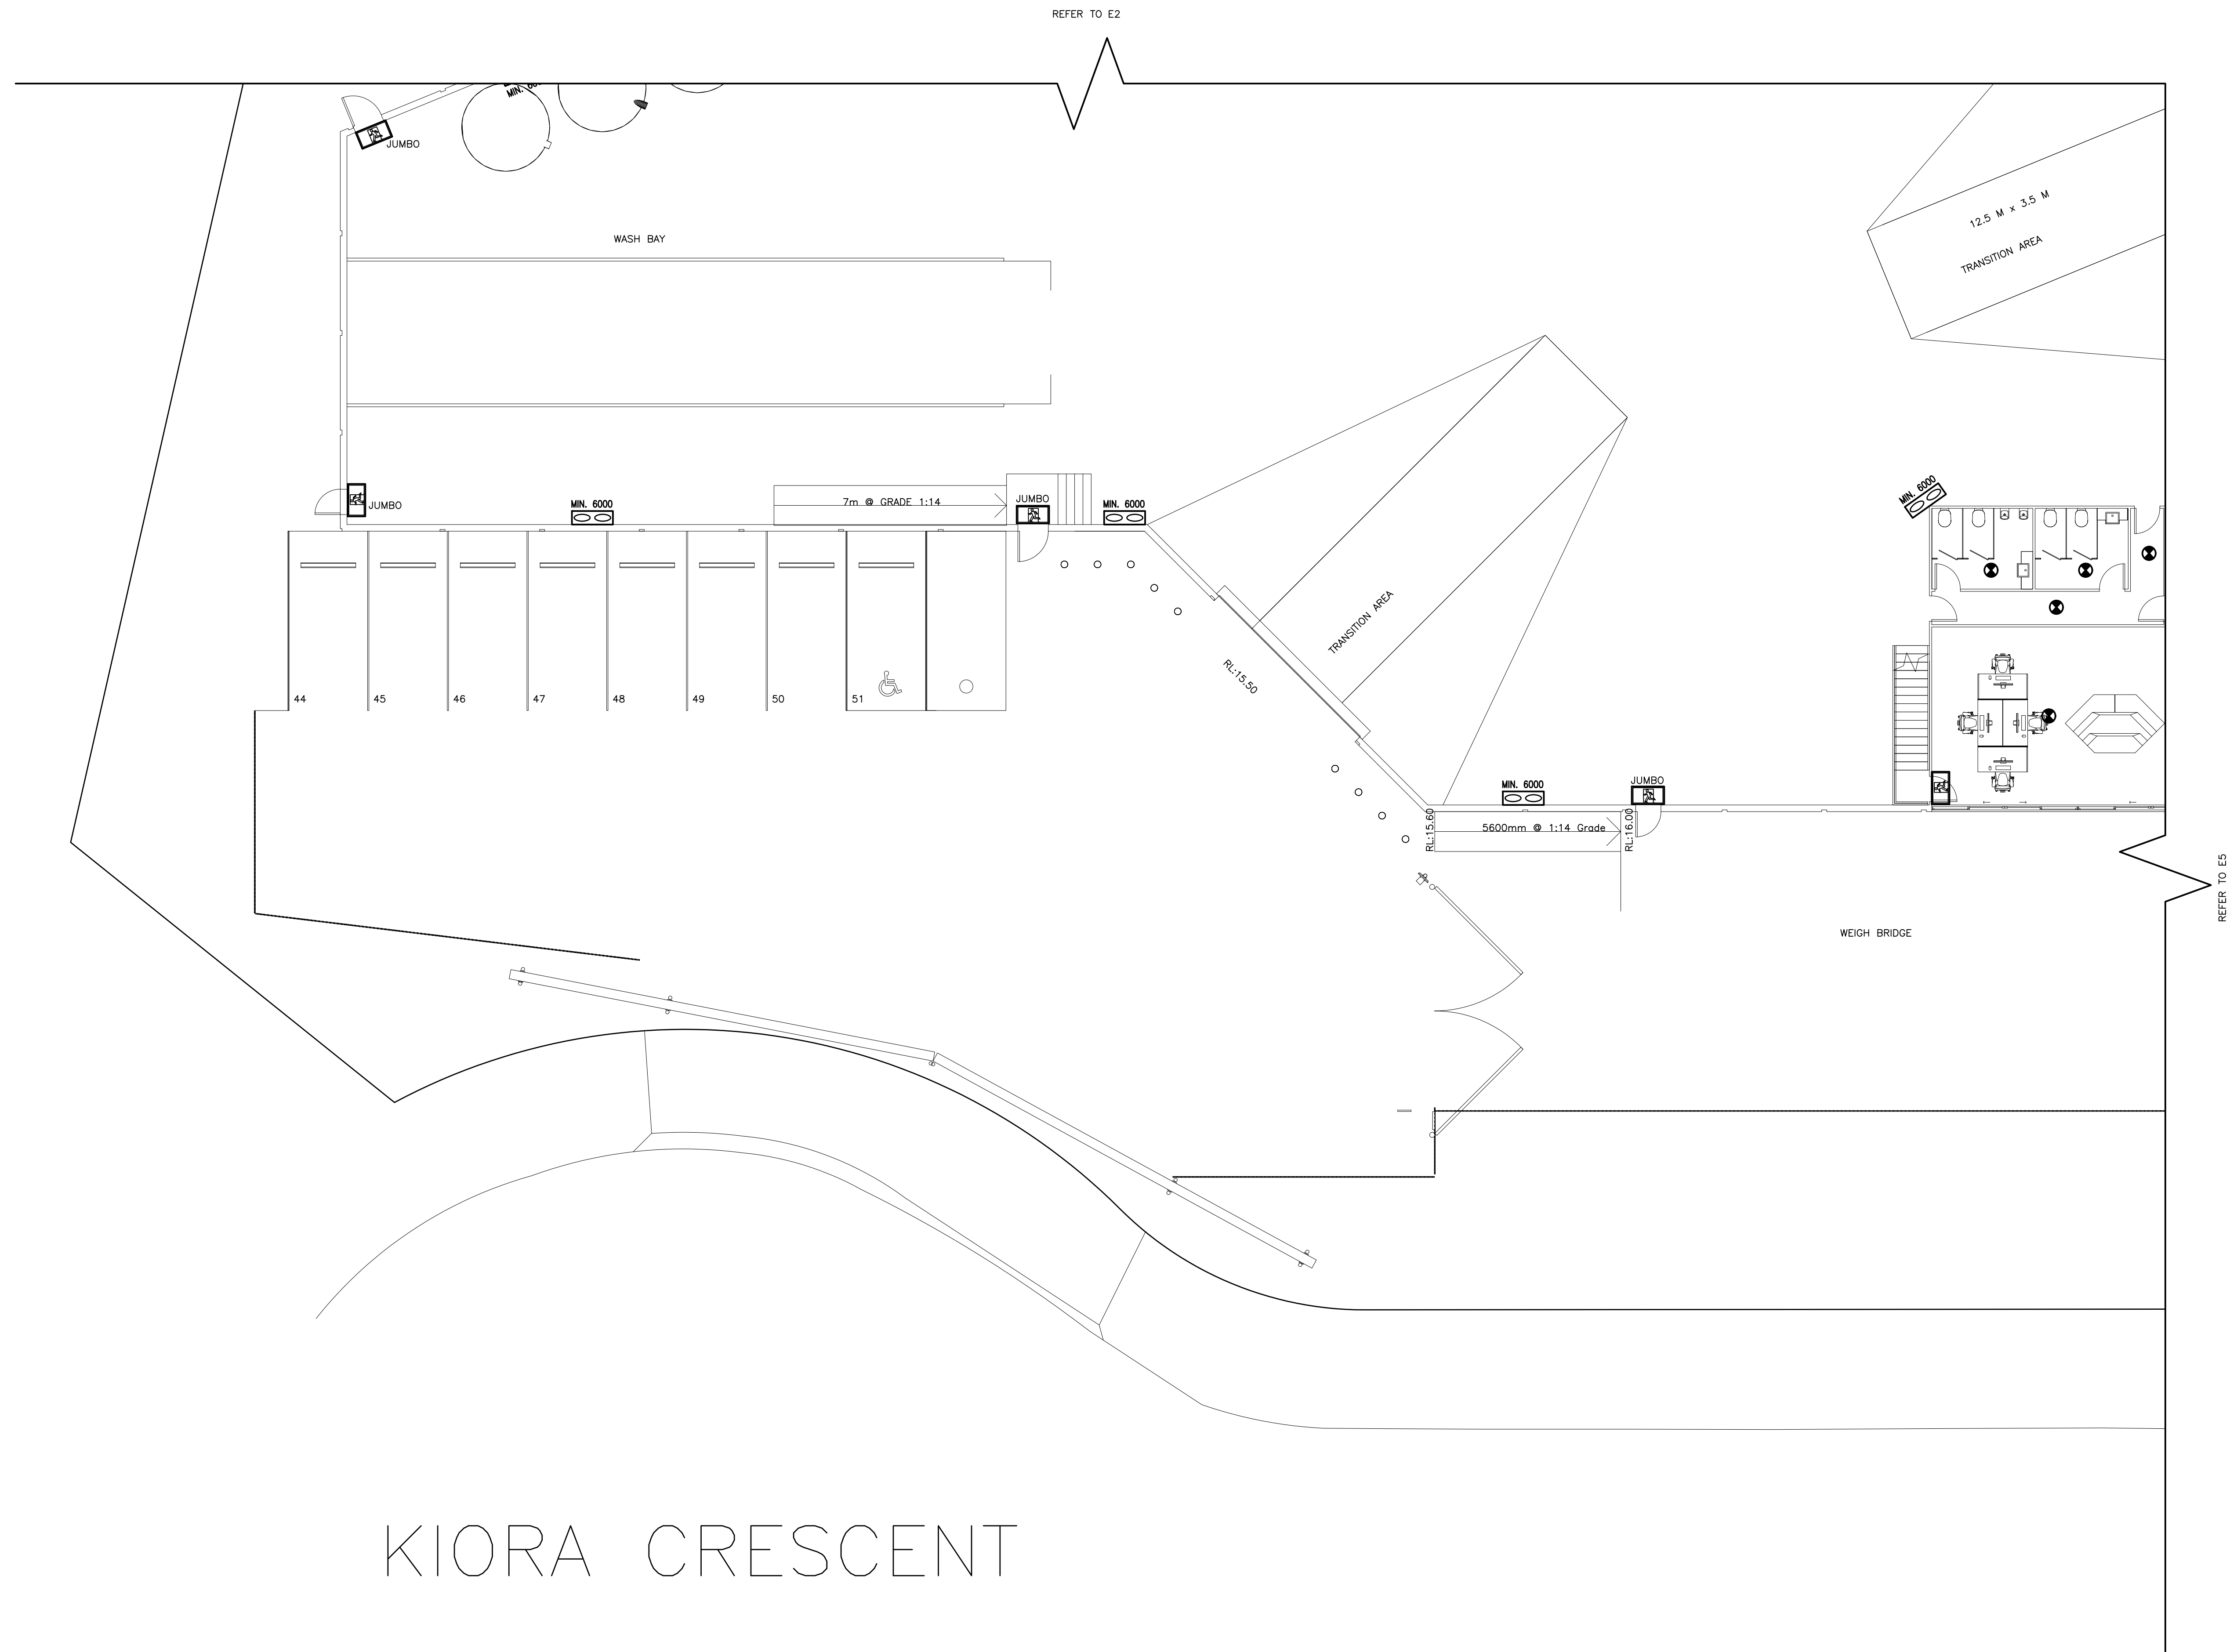

KIARA CRESCENT

GROUND FLOOR PLAN – PART B
SCALE 1:100


Rev.	Date	Description

NOTES


ISSUED FOR CONSTRUCTION
CERTIFICATE
Copyright © VISCONA PTY LTD

CLIENT

ARCHITECT
BAIN DESIGN
18 Villiers street,
Parramatta, NSW
Phone + 612 9188 8250
E:info@baindesign.com.au

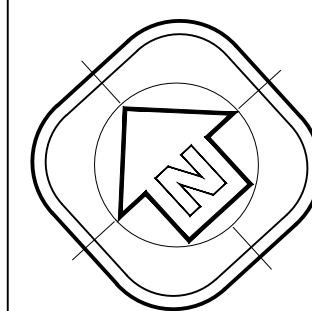

Viscona PTY. LTD.
BUILDING SERVICES ENGINEERS
ACN 052 848 405

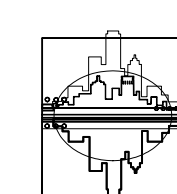

23–25 KAREELA CRESCENT
GREENACRE NSW 2190
TEL 9793 9291
FAX 9796 4560
EMAIL VISCONA@BIGPOND.NET.AU
MOBILE 0411 38 0404

PROPOSED INDUSTRIAL DEVELOPMENT
5 KIARA STREET, YENNORA NSW

GROUND FLOOR PLAN – PART B
ESSENTIAL ELECTRICAL SERVICES


JOB NO 2009/09	SHEET No. E3	REV 0
NUMBER IN SET 9	DATE 02/10/2020	CHECKED A FARAH
SCALES AS SHOWN @A1	DRAWN K.P.	

[illegible]

ISSUED FOR CONSTRUCTION
CERTIFICATE


Copyright © VISCONA PTY LTD

ARCHITECT
BAINI DESIGN
1B Villiers street,
Parramatta, NSW
Phone + 612 9188 8250
E:info@bainidesign.com.au

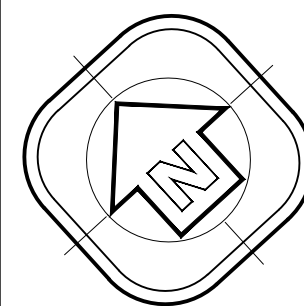

Viscona PTY. LTD.

BUILDING SERVICES ENGINEERS
ACN 052 848 405

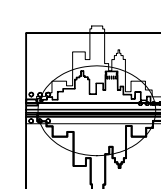


23-25 KAREELA CRESCENT
GREENACRE NSW 2190

TEL 9793 9291
FAX 9796 4560
EMAIL VISCONA@BIGPOND.NET.AU
MOBILE 0411 38 0404

PROPOSED INDUSTRIAL DEVELOPMENT
5 KIORA STREET, YENNORA NSW

GROUND FLOOR PLAN – PART C ESSENTIAL ELECTRICAL SERVICES

JOB NO		2009/09	
NUMBER IN SET		SHEET No.	REV
9		E4	0
SCALES		DATE 02/10/2020	
AS SHOWN @A1		CHECKED A FARAH	
DRAWN K.P			

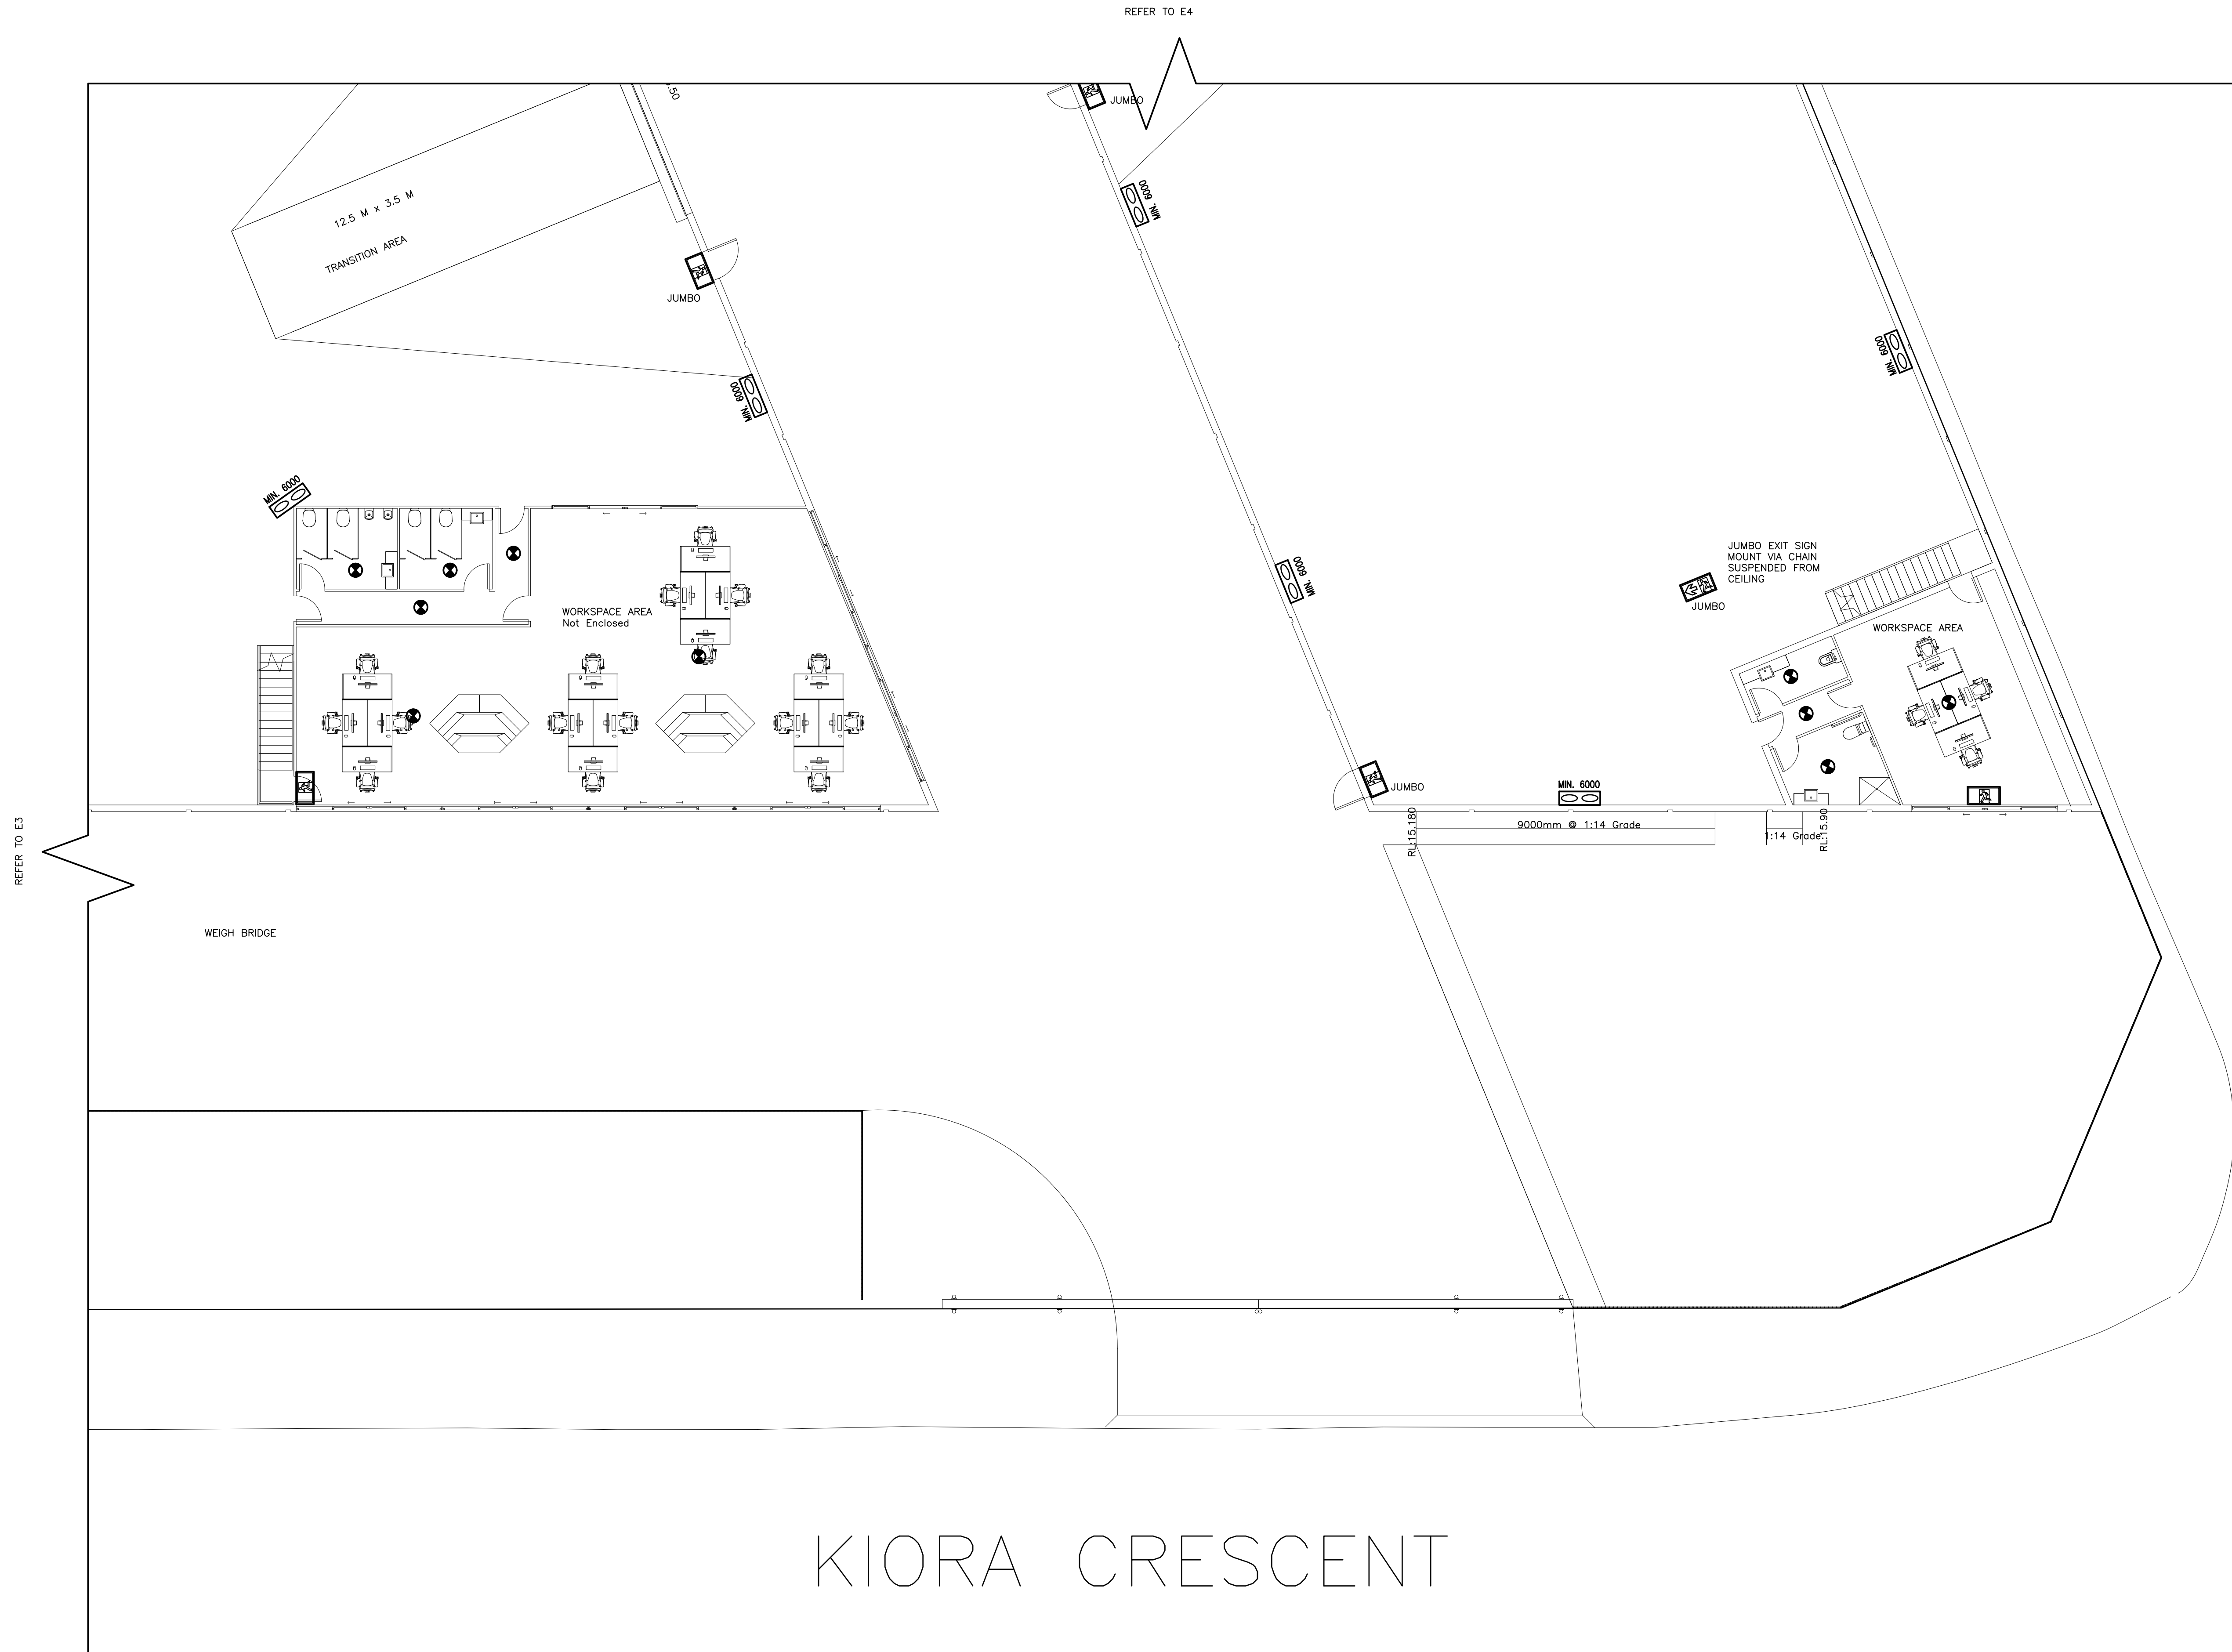

GROUND FLOOR PLAN – PART D
SCALE 1:100


Rev.	Date	Description

NOTES


ISSUED FOR CONSTRUCTION
CERTIFICATE
Copyright © VISCONA PTY LTD

CLIENT

ARCHITECT
BAIN DESIGN
18 Villiers street,
Parramatta, NSW
Phone + 612 9188 8250
E:info@baindesign.com.au

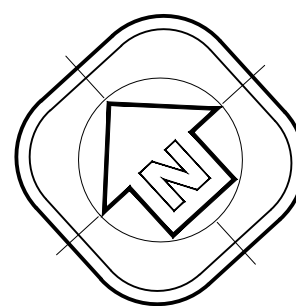

Viscona PTY. LTD.
BUILDING SERVICES ENGINEERS
ACN 052 848 405

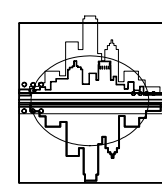


23-25 KAREELA CRESCENT
GREENACRE NSW 2190
TEL 9793 9291
FAX 9796 4560
EMAIL VISCONA@BIGPOND.NET.AU
MOBILE 0411 38 0404

PROPOSED INDUSTRIAL DEVELOPMENT
5 KIORA STREET, YENNORA NSW

GROUND FLOOR PLAN – PART D
ESSENTIAL ELECTRICAL SERVICES

JOB NO 2009/09	SHEET No. E5	REV 0
NUMBER IN SET 9	DATE 02/10/2020	CHECKED A FARAH
SCALES AS SHOWN @A1	DRAWN K.P	

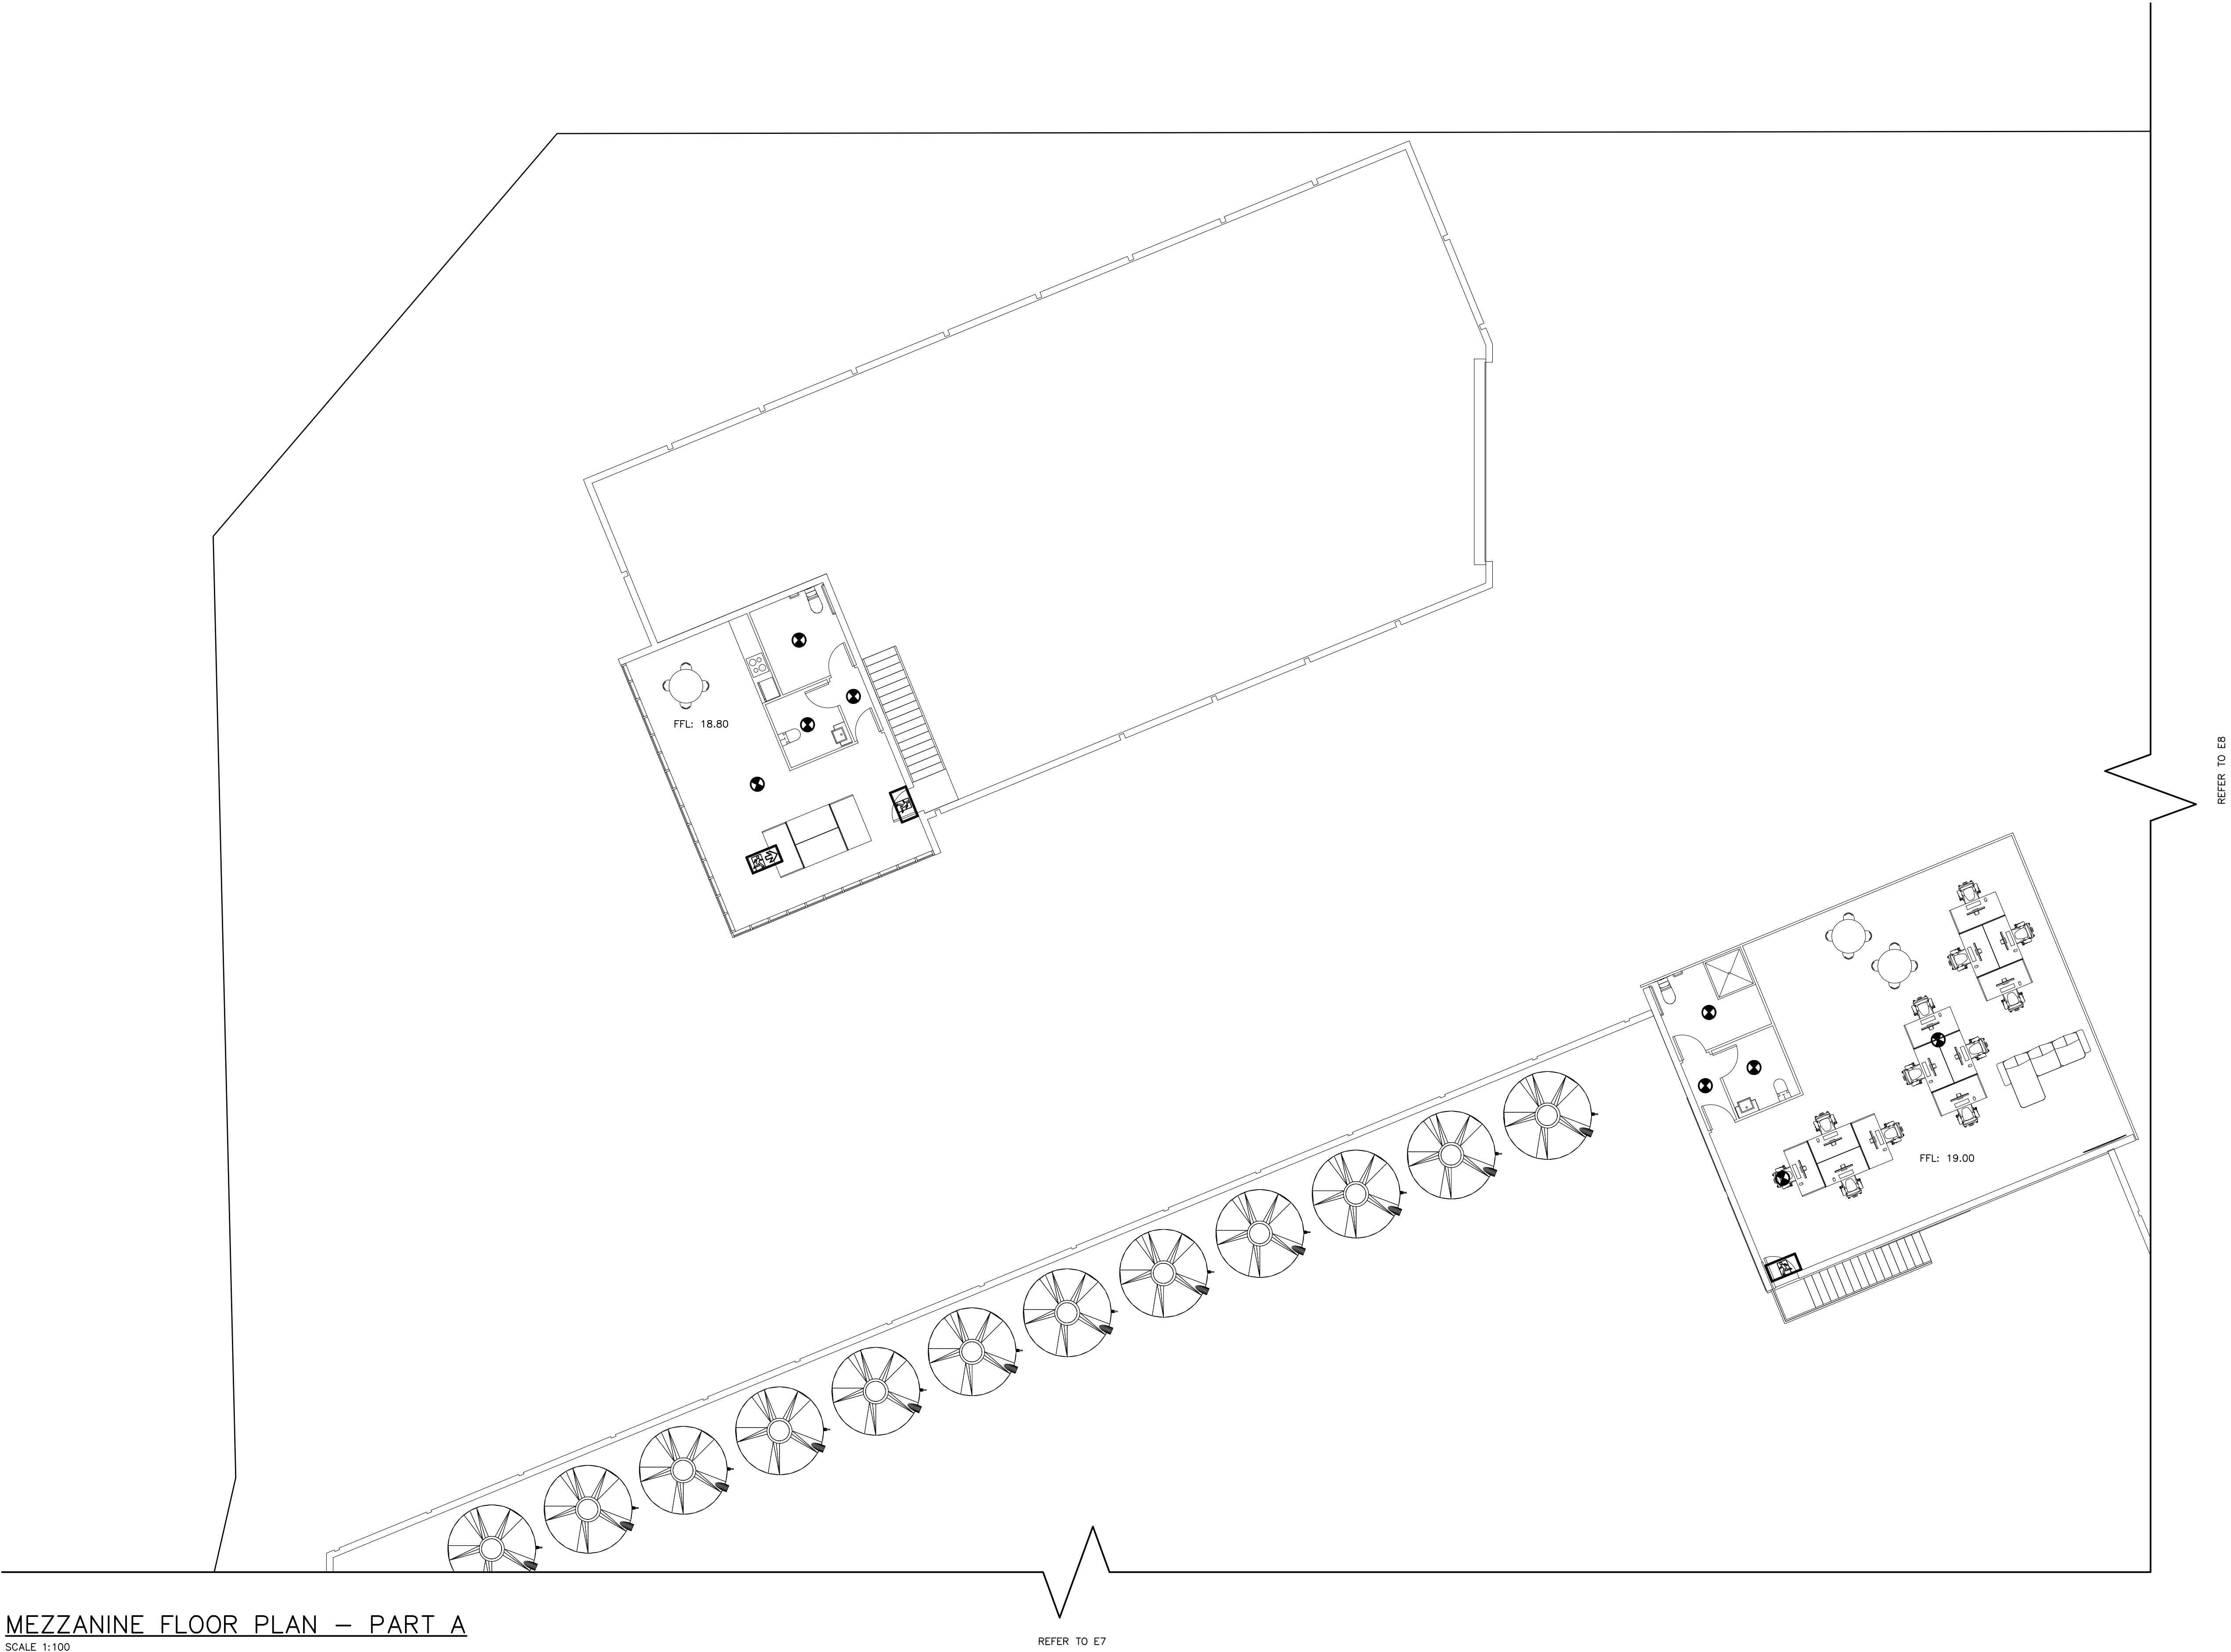

MEZZANINE FLOOR PLAN – PART A
SCALE 1:100


Rev.	Date	Description

NOTES


ISSUED FOR CONSTRUCTION
CERTIFICATE
Copyright © VISCONA PTY LTD

CLIENT

ARCHITECT
BANI DESIGN
18 Villiers street,
Parramatta, NSW
Phone + 612 9188 8250
E:info@banidesign.com.au

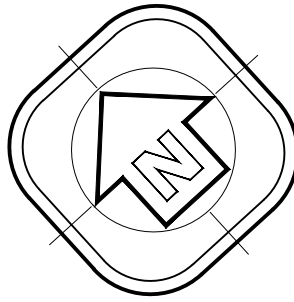

Viscona PTY. LTD.
BUILDING SERVICES ENGINEERS
ACN 052 848 405

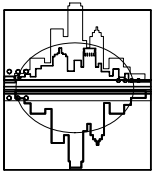


23-25 KAREELA CRESCENT
GREENACRE NSW 2190
TEL 9793 9291
FAX 9796 4560
EMAIL VISCONA@BIGPOND.NET.AU
MOBILE 0411 38 0404

PROPOSED INDUSTRIAL DEVELOPMENT
5 KIORA STREET, YENNORA NSW

MEZZANINE FLOOR PLAN – PART A
ESSENTIAL ELECTRICAL SERVICES

JOB NO		2009/09	
NUMBER IN SET	9	SHEET No.	REV
		E6	0
SCALES	DATE 02/10/2020		
AS SHOWN @A1	CHECKED A FARAH		
DRAWN	K.P		

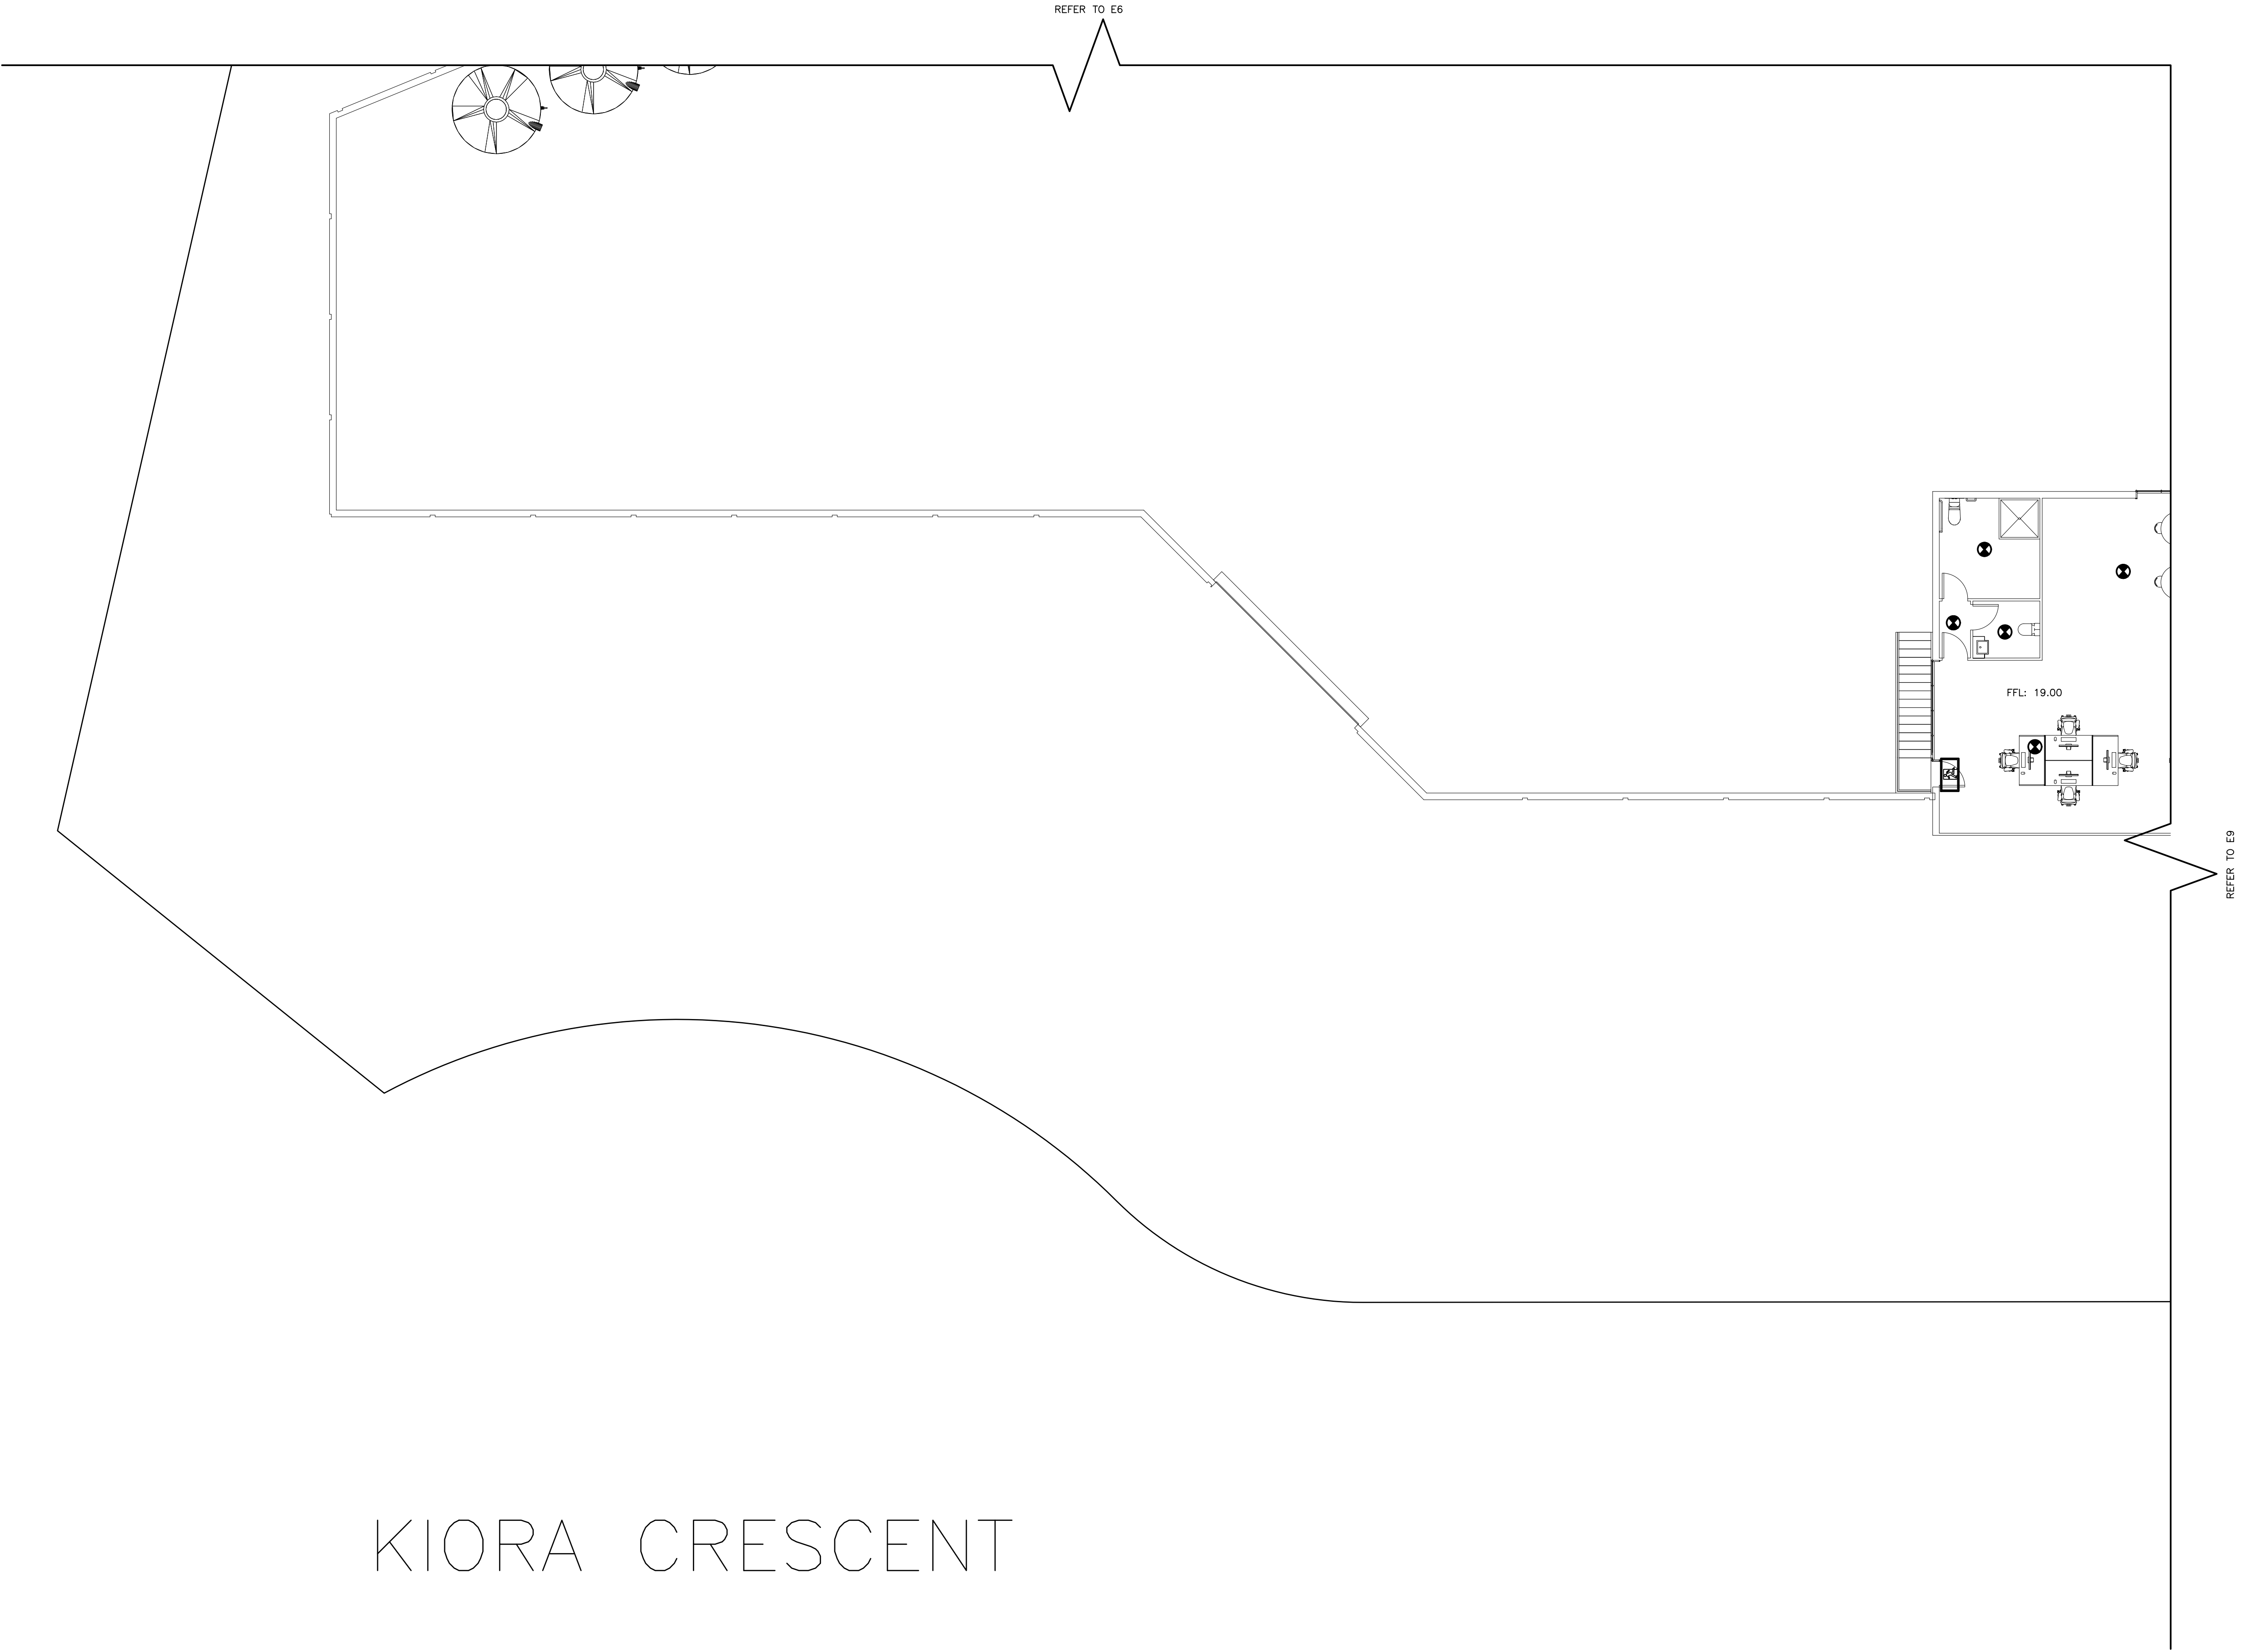


Rev.	Date	Description

NOTES


ISSUED FOR CONSTRUCTION
CERTIFICATE
Copyright © VISCONA PTY LTD

CLIENT

ARCHITECT
BAIN DESIGN
18 Villiers street,
Parramatta, NSW
Phone + 612 9188 8250
E:info@baindesign.com.au

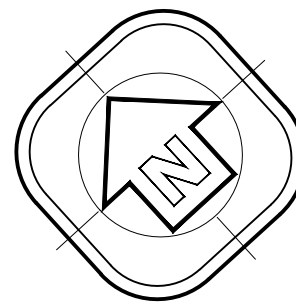

Viscona PTY. LTD.
BUILDING SERVICES ENGINEERS
ACN 052 848 405

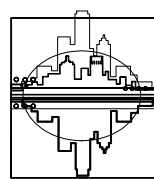


23-25 KAREELA CRESCENT
GREENACRE NSW 2190
TEL 9793 9291
FAX 9796 4560
EMAIL VISCONA@BIGPOND.NET.AU
MOBILE 0411 38 0404

PROPOSED INDUSTRIAL DEVELOPMENT
5 KIORA STREET, YENNORA NSW

MEZZANINE FLOOR PLAN – PART B
ESSENTIAL ELECTRICAL SERVICES

JOB NO 2009/09	SHEET No. E7	REV 0
NUMBER IN SET 9	DATE 02/10/2020	CHECKED A FARAH
SCALES AS SHOWN @A1	DRAWN K.P	

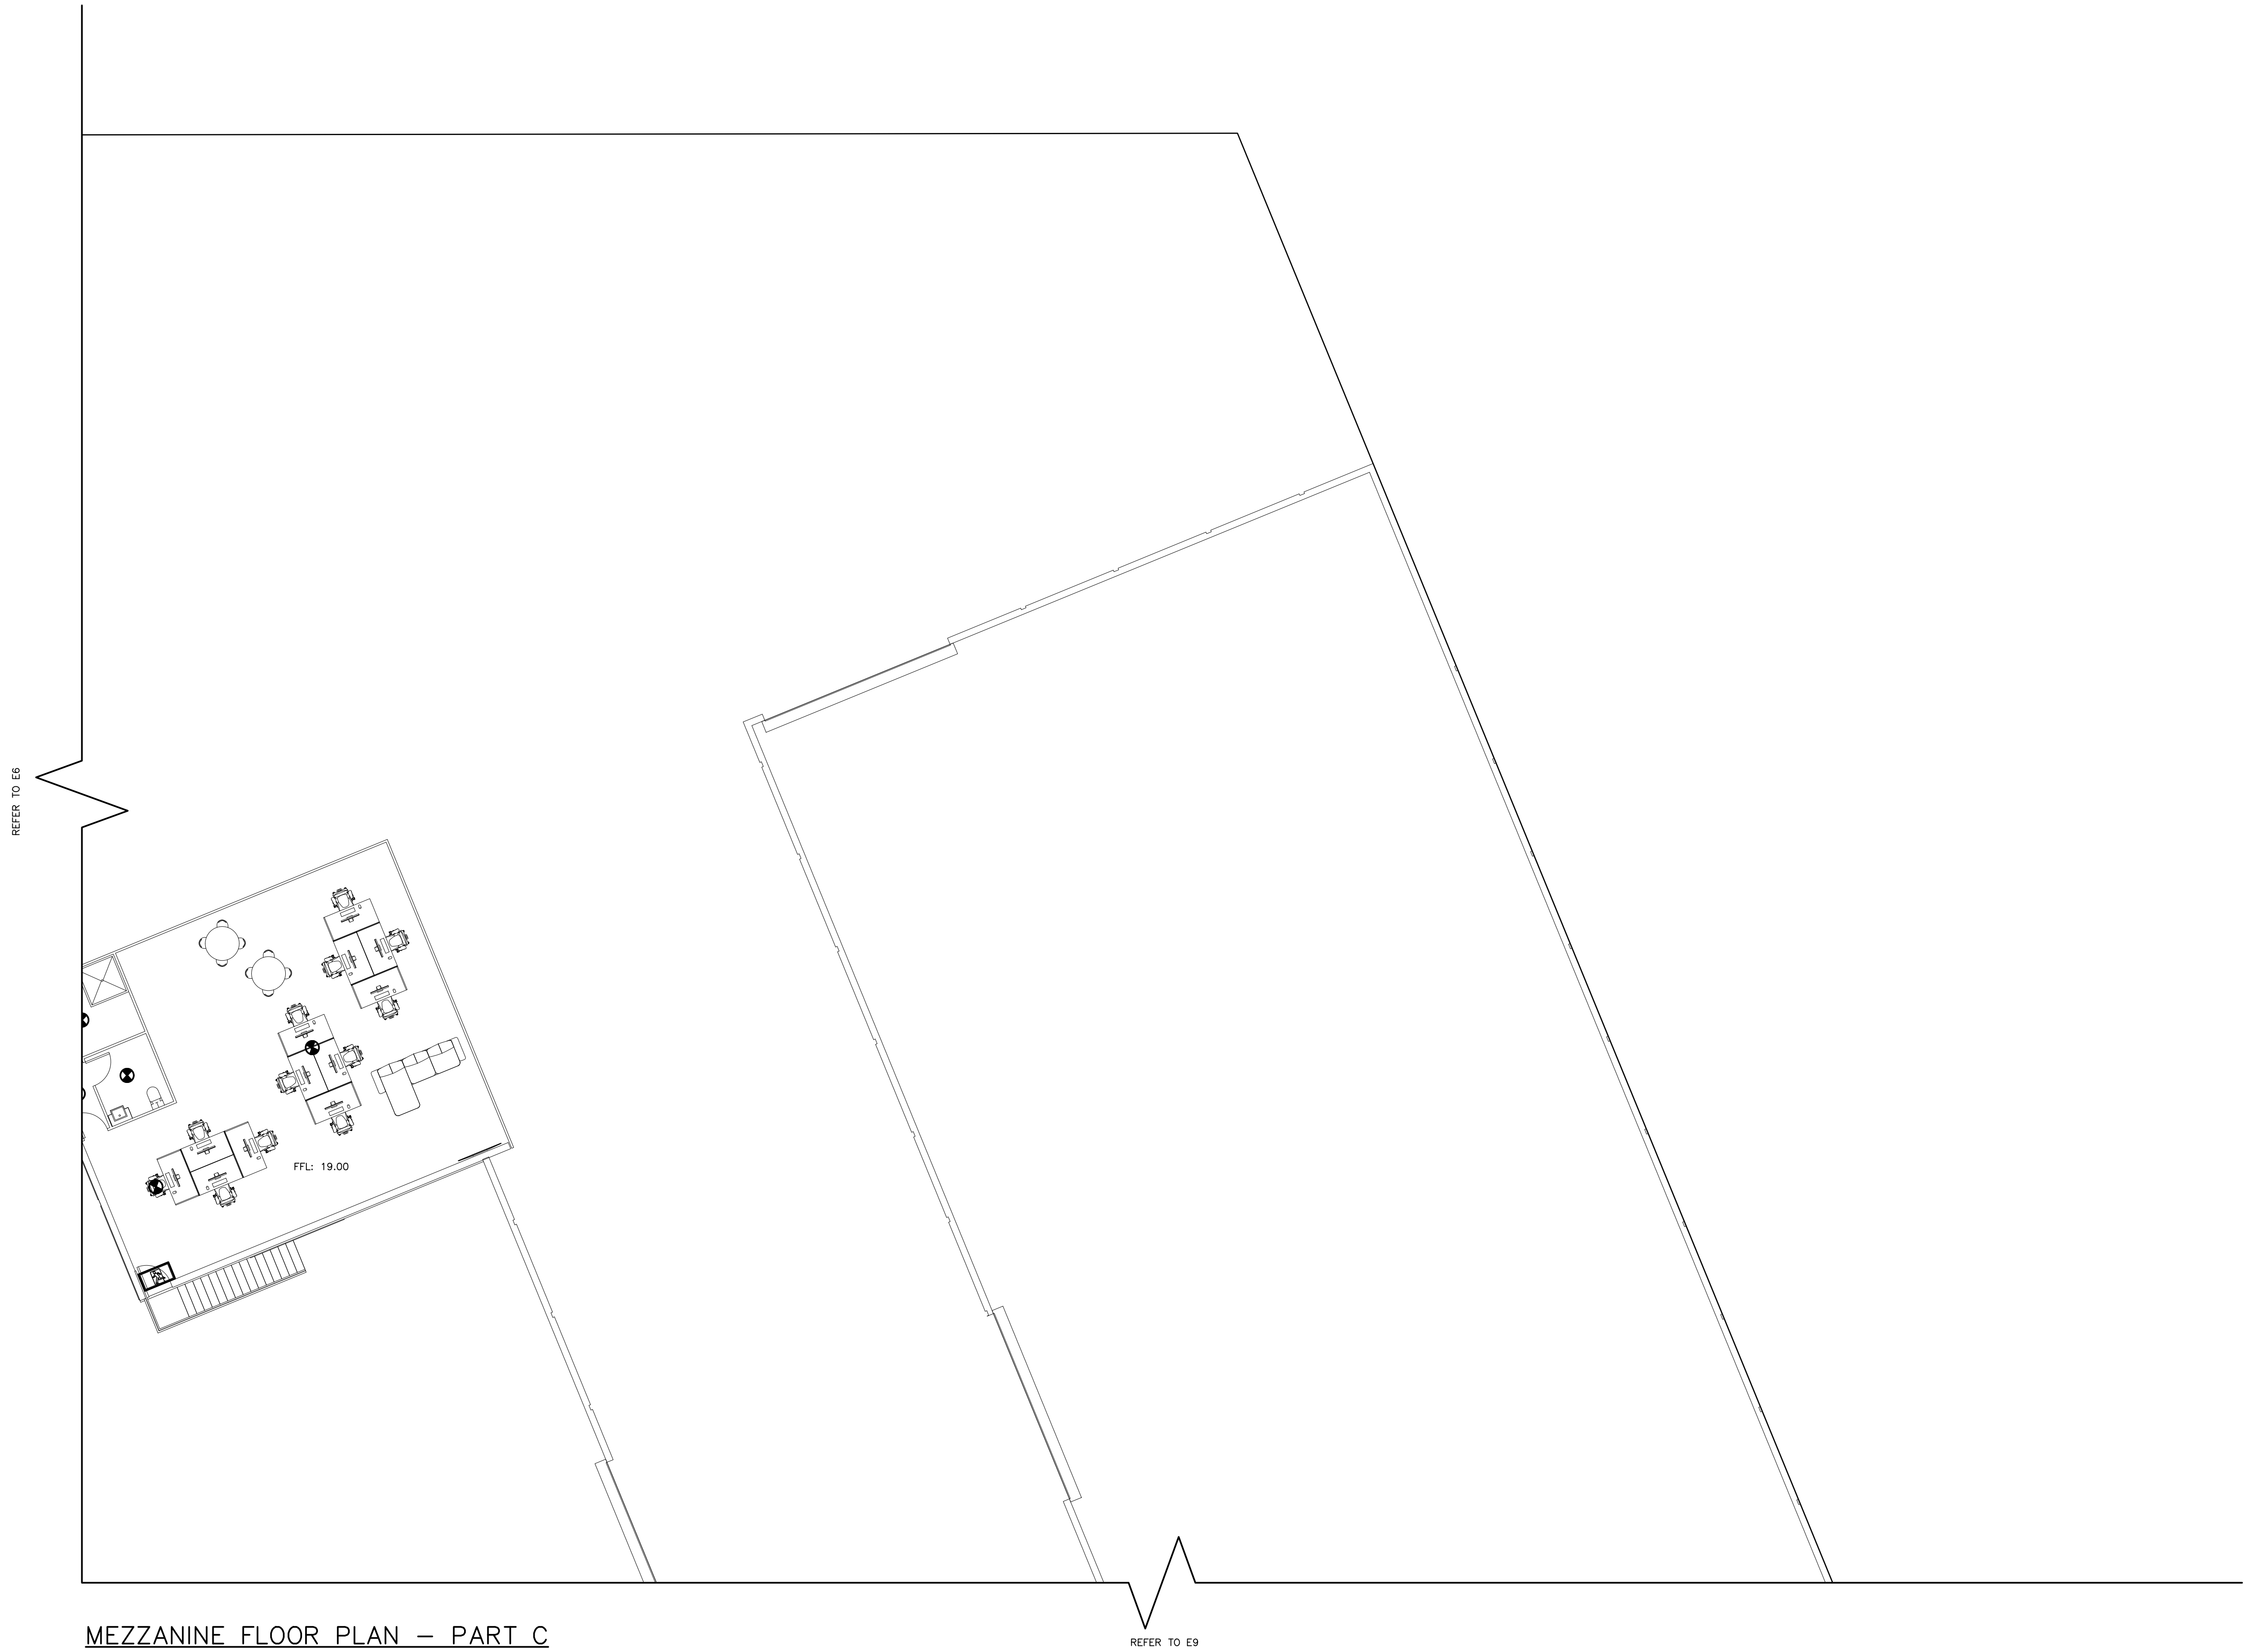

MEZZANINE FLOOR PLAN – PART C
SCALE 1:100


Rev.	Date	Description

NOTES

ISSUED FOR CONSTRUCTION
CERTIFICATE
Copyright © VISCONA PTY LTD


CLIENT

ARCHITECT
BAIN DESIGN
18 Villiers street,
Parramatta, NSW
Phone + 612 9188 8250
E:info@baindesign.com.au

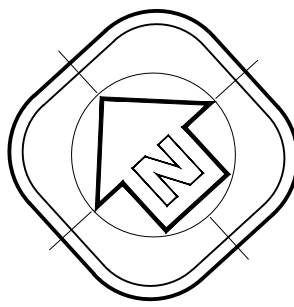

Viscona PTY. LTD.

BUILDING SERVICES ENGINEERS
ACN 052 848 405

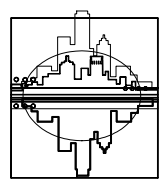

23–25 KAREELA CRESCENT
GREENACRE NSW 2190

TEL 9793 9291
FAX 9796 4560
EMAIL VISCONA@BIGPOND.NET.AU
MOBILE 0411 38 0404

PROPOSED INDUSTRIAL DEVELOPMENT
5 KIORA STREET, YENNORA NSW


MEZZANINE FLOOR PLAN – PART C
ESSENTIAL ELECTRICAL SERVICES

JOB NO 2009/09

NUMBER IN SET	SHEET No.	REV
9	E8	0

SCALES	DATE
AS SHOWN @A1	02/10/2020
CHECKED	A FARAH

DRAWN K.P

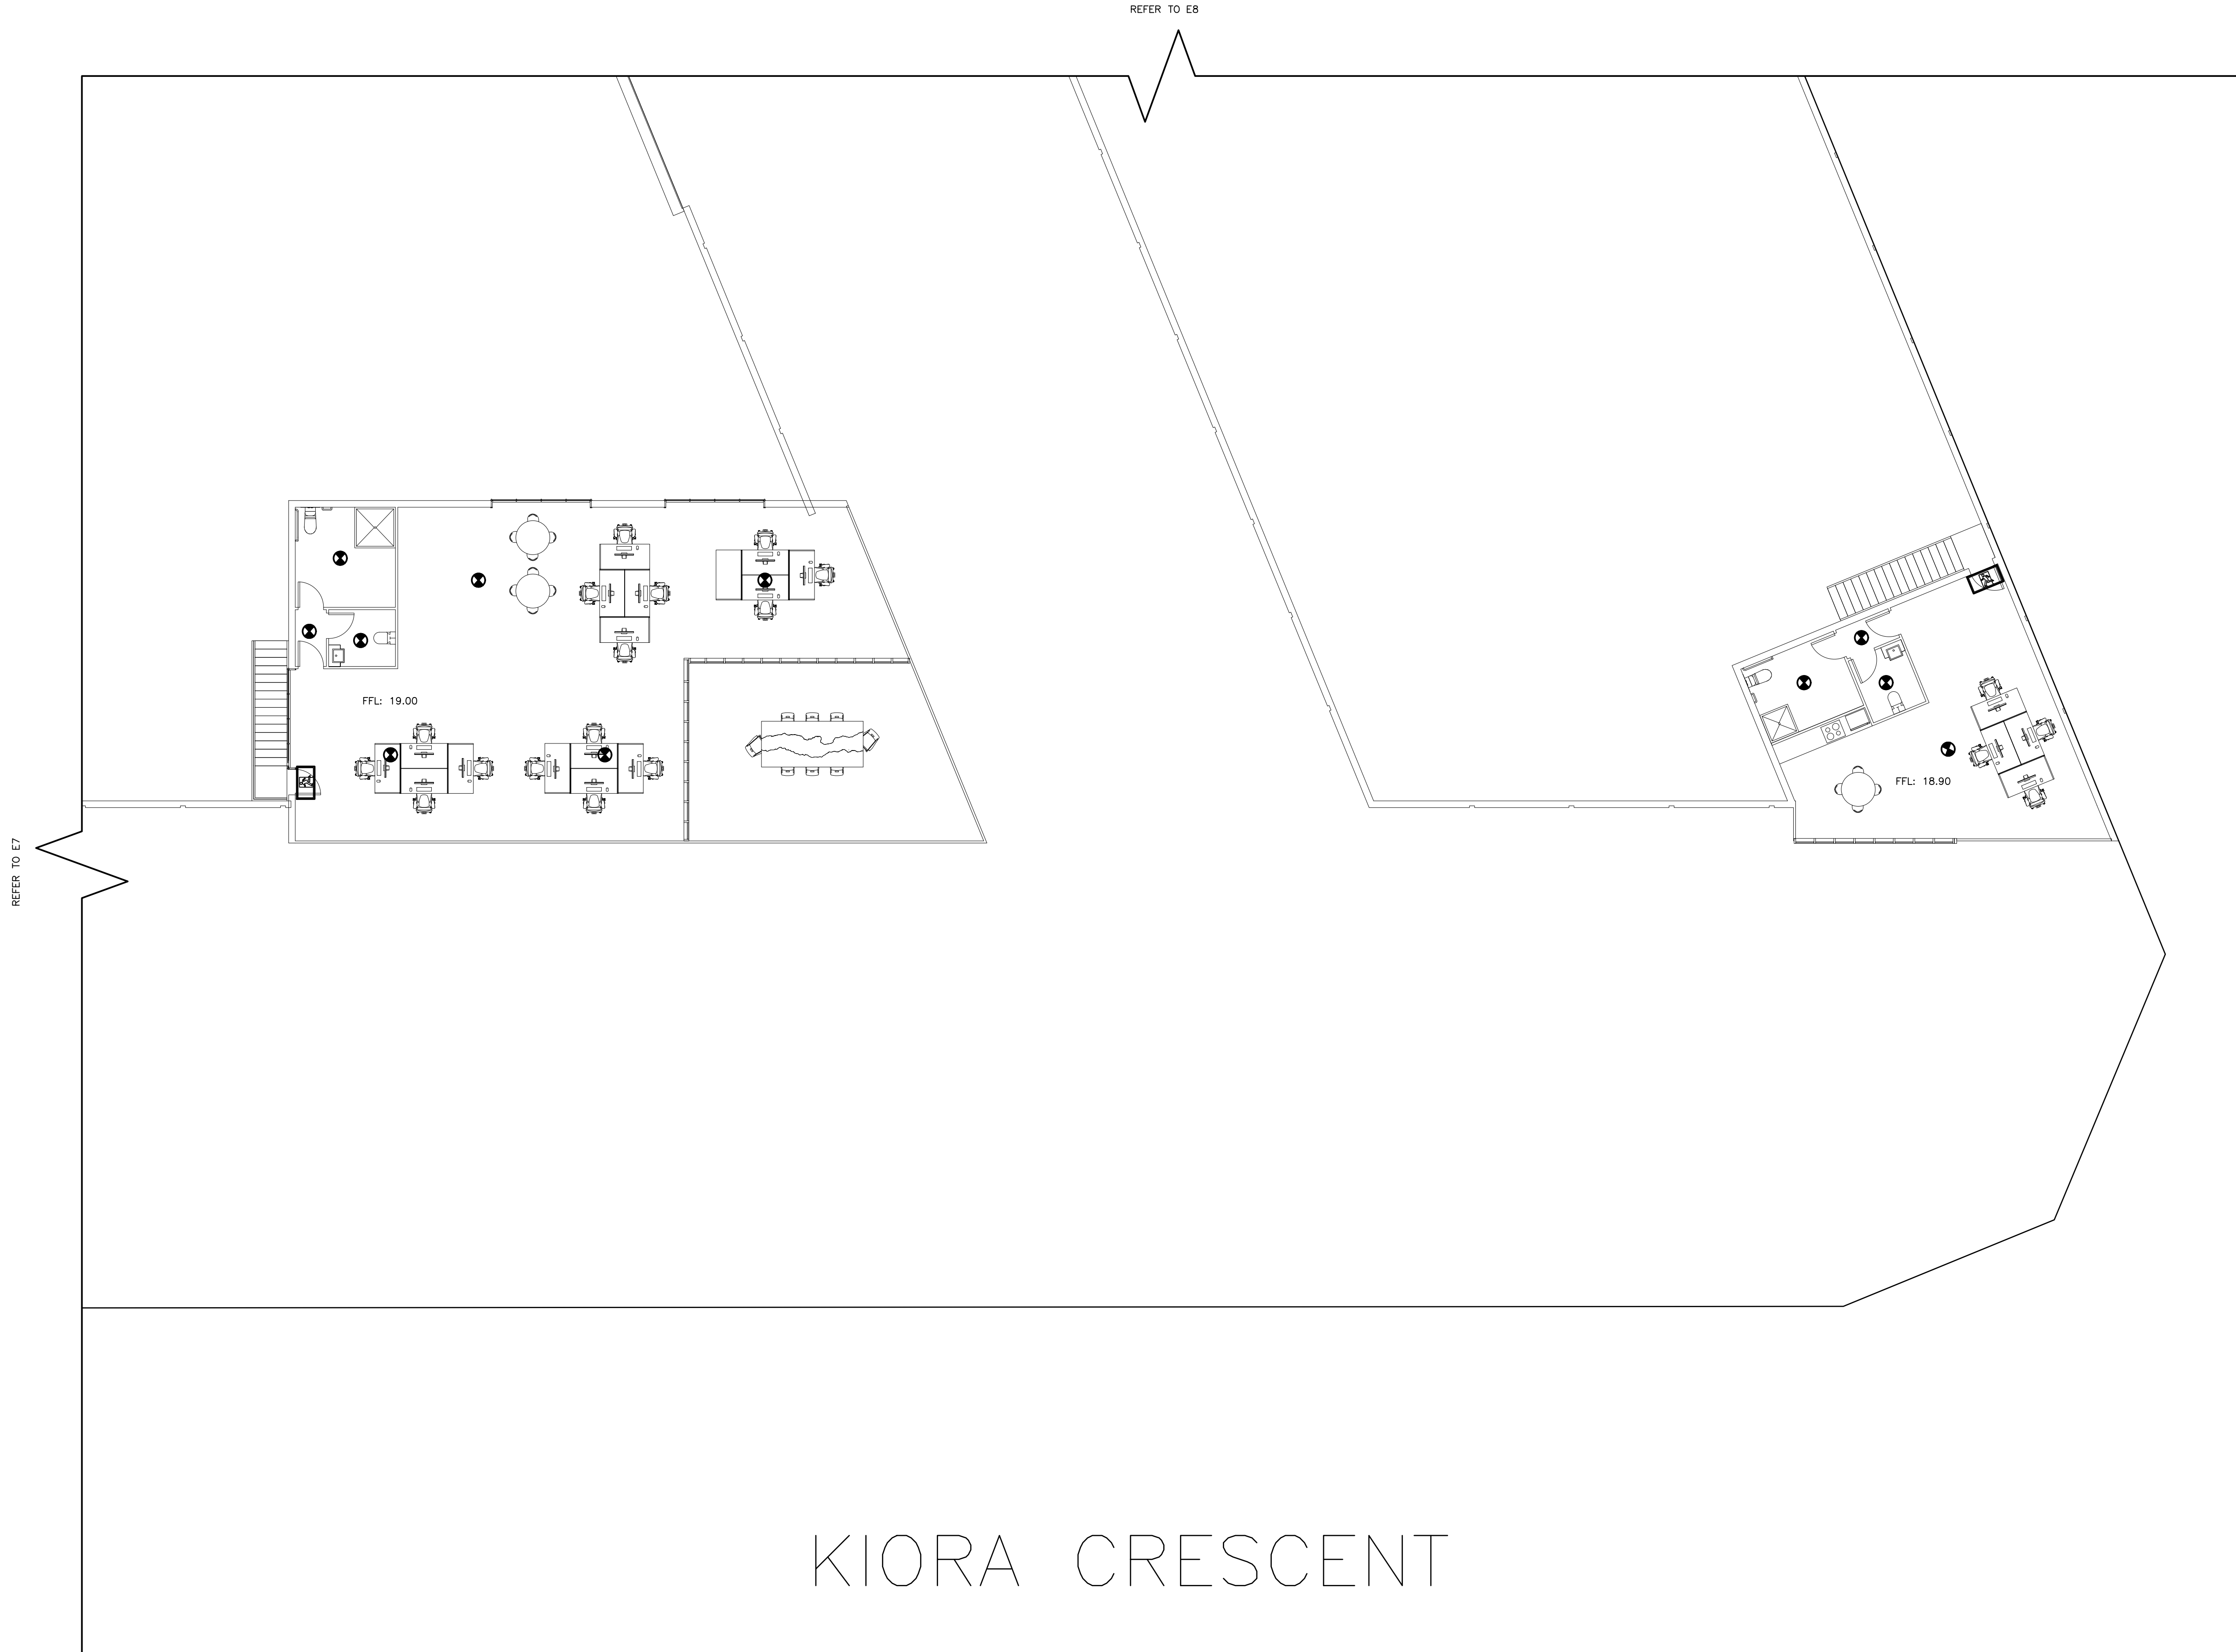

KIORA CRESCENT

MEZZANINE FLOOR PLAN – PART D
SCALE 1:100

Rev.	Date	Description


NOTES

ISSUED FOR CONSTRUCTION
CERTIFICATE

Copyright © VISCONA PTY LTD


CLIENT

ARCHITECT
BANI DESIGN
18 Villiers street,
Parramatta, NSW
Phone + 612 9188 8250
E:info@banidesign.com.au

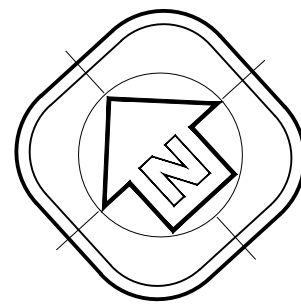

Viscona PTY. LTD.

BUILDING SERVICES ENGINEERS
ACN 052 848 405

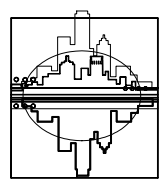

23-25 KAREELA CRESCENT
GREENACRE NSW 2190

TEL 9793 9291
FAX 9796 4560
EMAIL VISCONA@BIGPOND.NET.AU
MOBILE 0411 38 0404

PROPOSED INDUSTRIAL DEVELOPMENT
5 KIORA STREET, YENNORA NSW

MEZZANINE FLOOR PLAN – PART D
ESSENTIAL ELECTRICAL SERVICES

JOB NO 2009/09	SHEET No.	REV
NUMBER IN SET 9	E9	0
SCALES AS SHOWN @A1	DATE 02/10/2020	CHECKED A FARAH
DRAWN K.P		