


# BUILDING 7\_DINGO

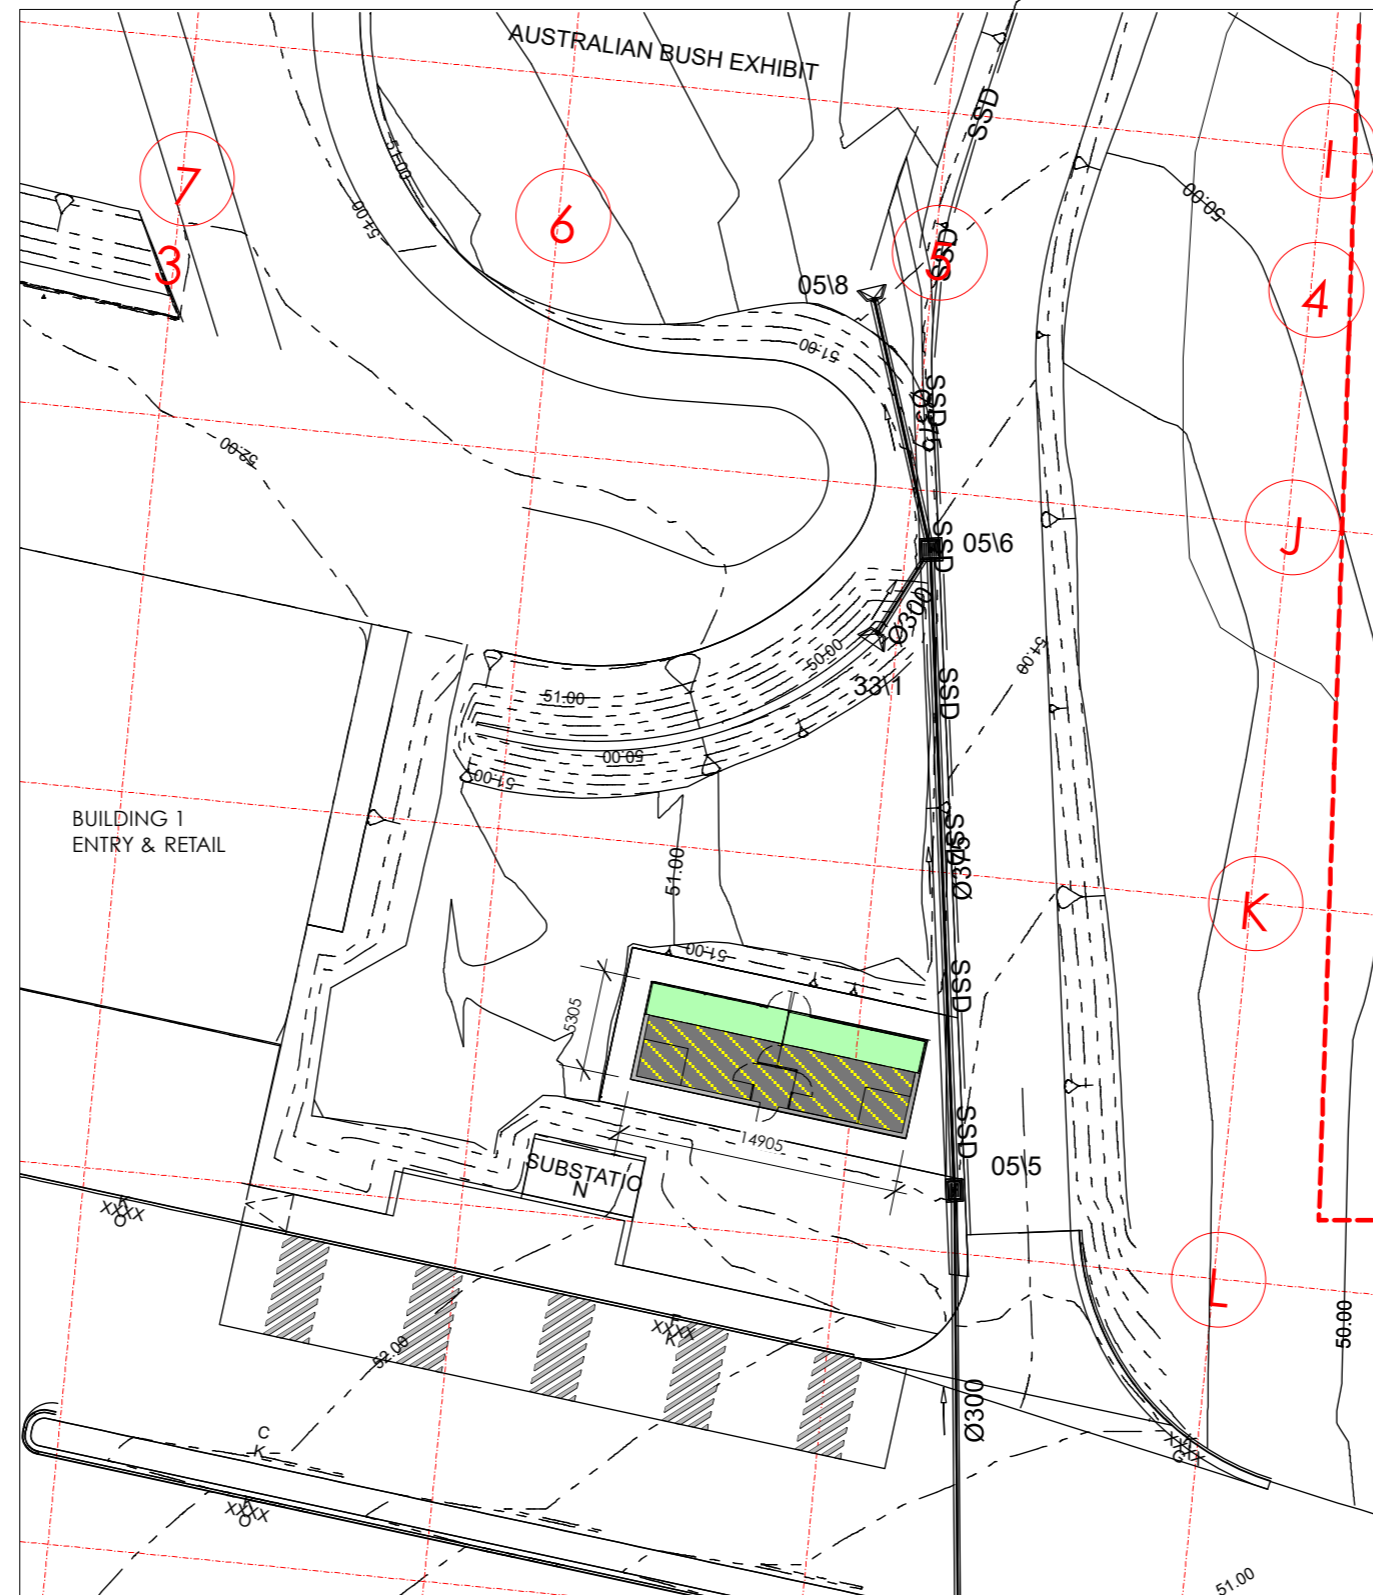

SITE PLAN 1:400  
**SECTION 96 APPROVAL**  
 BUILDING 7\_DINGO



FOR SECTION 96 APPROVAL

Client  
 Sydney Zoo Pty Ltd  
 Project  
 New Sydney Zoo  
 Great Western Highway  
 Eastern Creek/Bungaribee Park  
 Sydney Australia




Architect / Interior Designers  
**MISHO+ASSOCIATES**  
 EMAIL MISHO@MISHO.COM.AU WWW.MISHO.COM.AU  
 MISHO + ASSOCIATES PTY LTD  
 ACN 065 038 486 ABN 32 065 038 486  
 TELEPHONE 61 3 6264 2333




Rev.	Issue For	Date
F	Section 96 Approval	14.03.18
E	EIS Exhibition Document	03.12.15
D	TEST FOR ADEQUACY	02.11.15

Site & Floor Plan  
 New Dingo Exhibit  
 BOH 7

Drawn :	OG	Date	JAN, 18
Approved :	MV	Scale	1:400@A3
Job No	Number	Issue	
15-565	DA. 700	F	

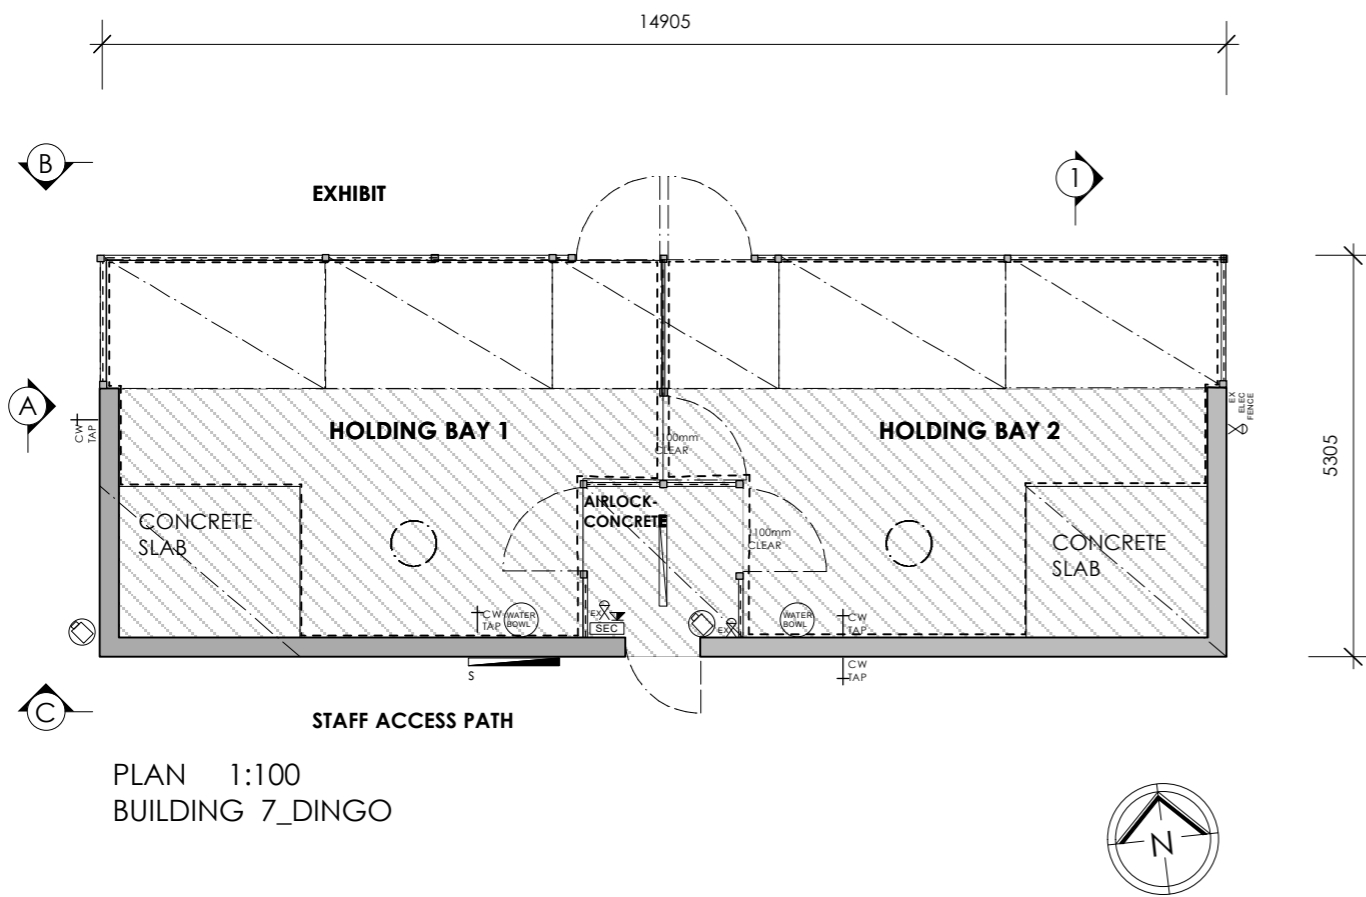


PLAN 1:100  
BUILDING 7\_DINGO

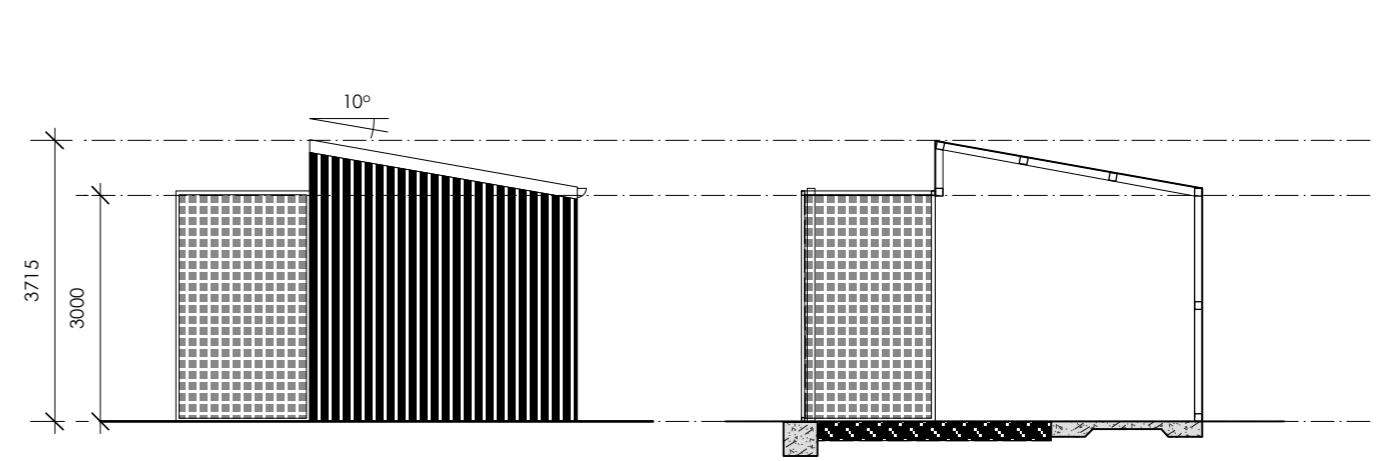

ELEVATION A 1:100  
BUILDING 7\_DINGO

SECTION 1 1:100  
BUILDING 7\_DINGO

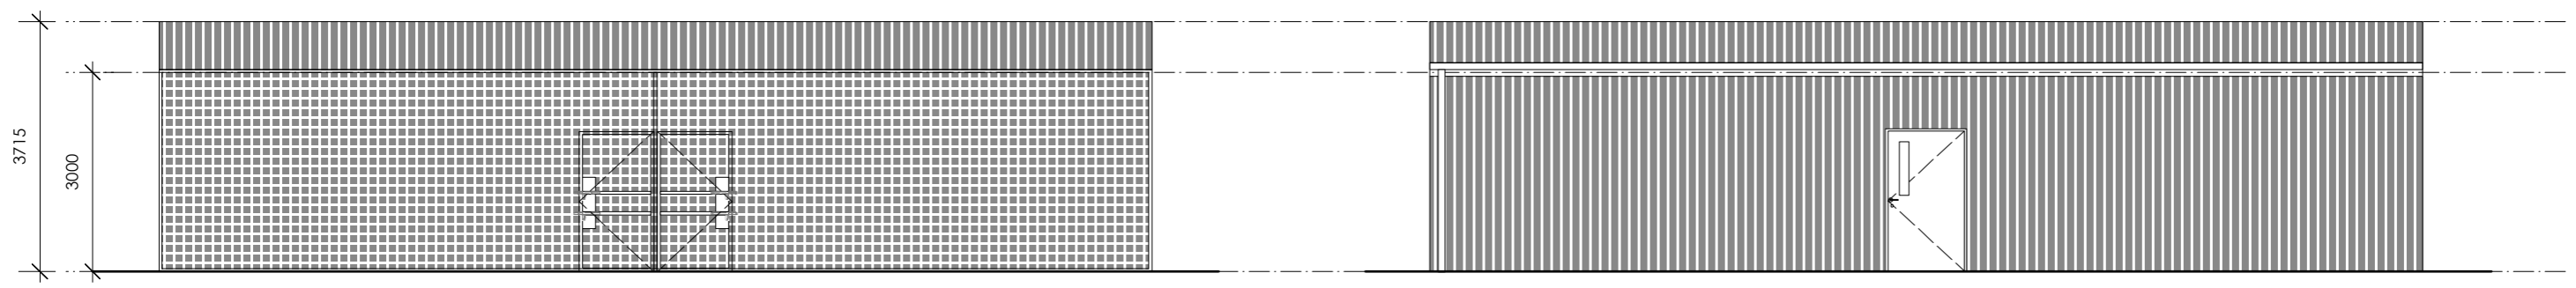

ELEVATION B 1:100  
BUILDING 7\_DINGO

ELEVATION C 1:100  
BUILDING 7\_DINGO

FOR SECTION 96 APPROVAL

Client  
Sydney Zoo Pty Ltd  
Project  
New Sydney Zoo  
Great Western Highway  
Eastern Creek/Bungaribee Park  
Sydney Australia



Architect / Interior Designers  
**MISHO+ASSOCIATES**  
EMAIL MISHO@MISHO.COM.AU WWW.MISHO.COM.AU  
MISHO + ASSOCIATES PTY LTD  
ACN 065 038 486 ABN 32 065 038 486  
TELEPHONE 61 3 6264 2333



Rev.	Issue For	Date
F	Section 96 Approval	14.03.18
E	EIS Exhibition Document	03.12.15
D	TEST FOR ADEQUACY	02.11.15

Elevations, Sections + Floor Plan  
New Dingo Exhibit  
BOH 7

Drawn :	OG	Date	October, 2015
Approved :	MV	Scale	1:100@A3
Job No	15-565	Number	DA. 701
		Issue	F